
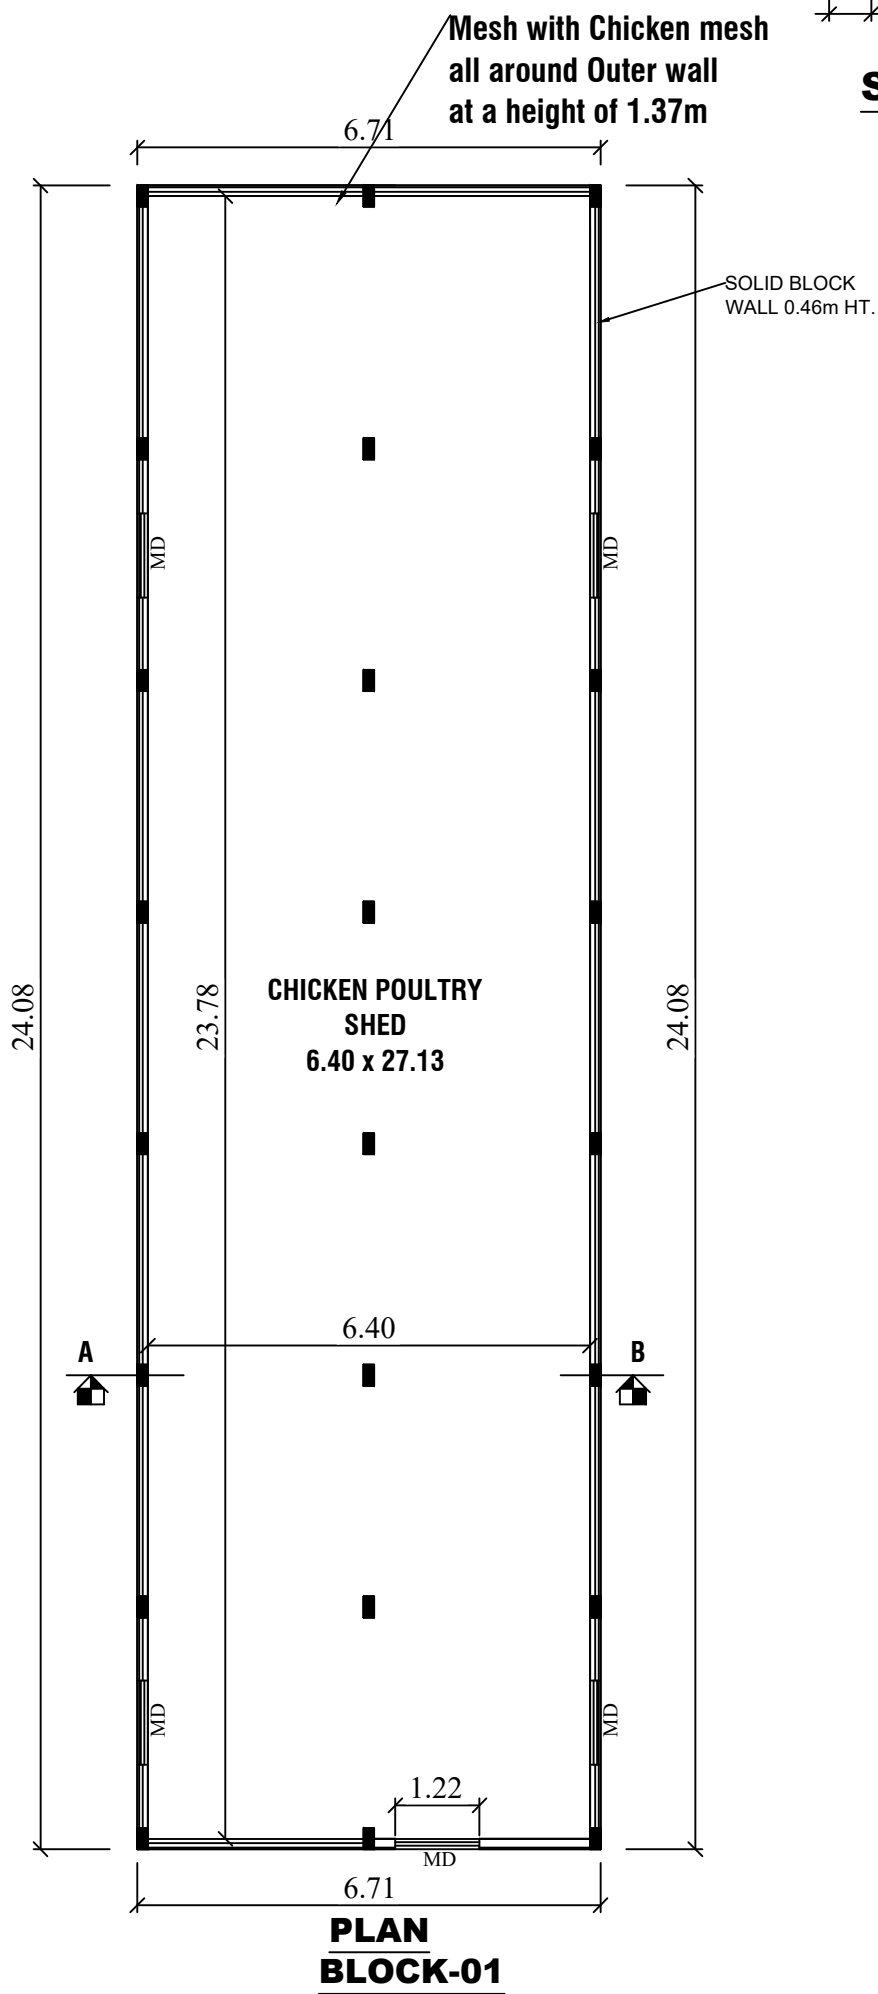


PLAN SHOWING THE PROPOSED CONSTRUCTION OF A CHICKEN POULTRY SHED  
[THATCHED ROOF] IN S.F.NO: 188/3B, MEL PALLAKOLLA ROAD, PALLAKOLLA  
MAALIYAPATTU VILLAGE, K.V.KUPPAM TALUK, VELLORE DISTRICT,

FOR OFFICE USE ONLY

SHEET No: 1/2


SCALE : 1CM = 1M

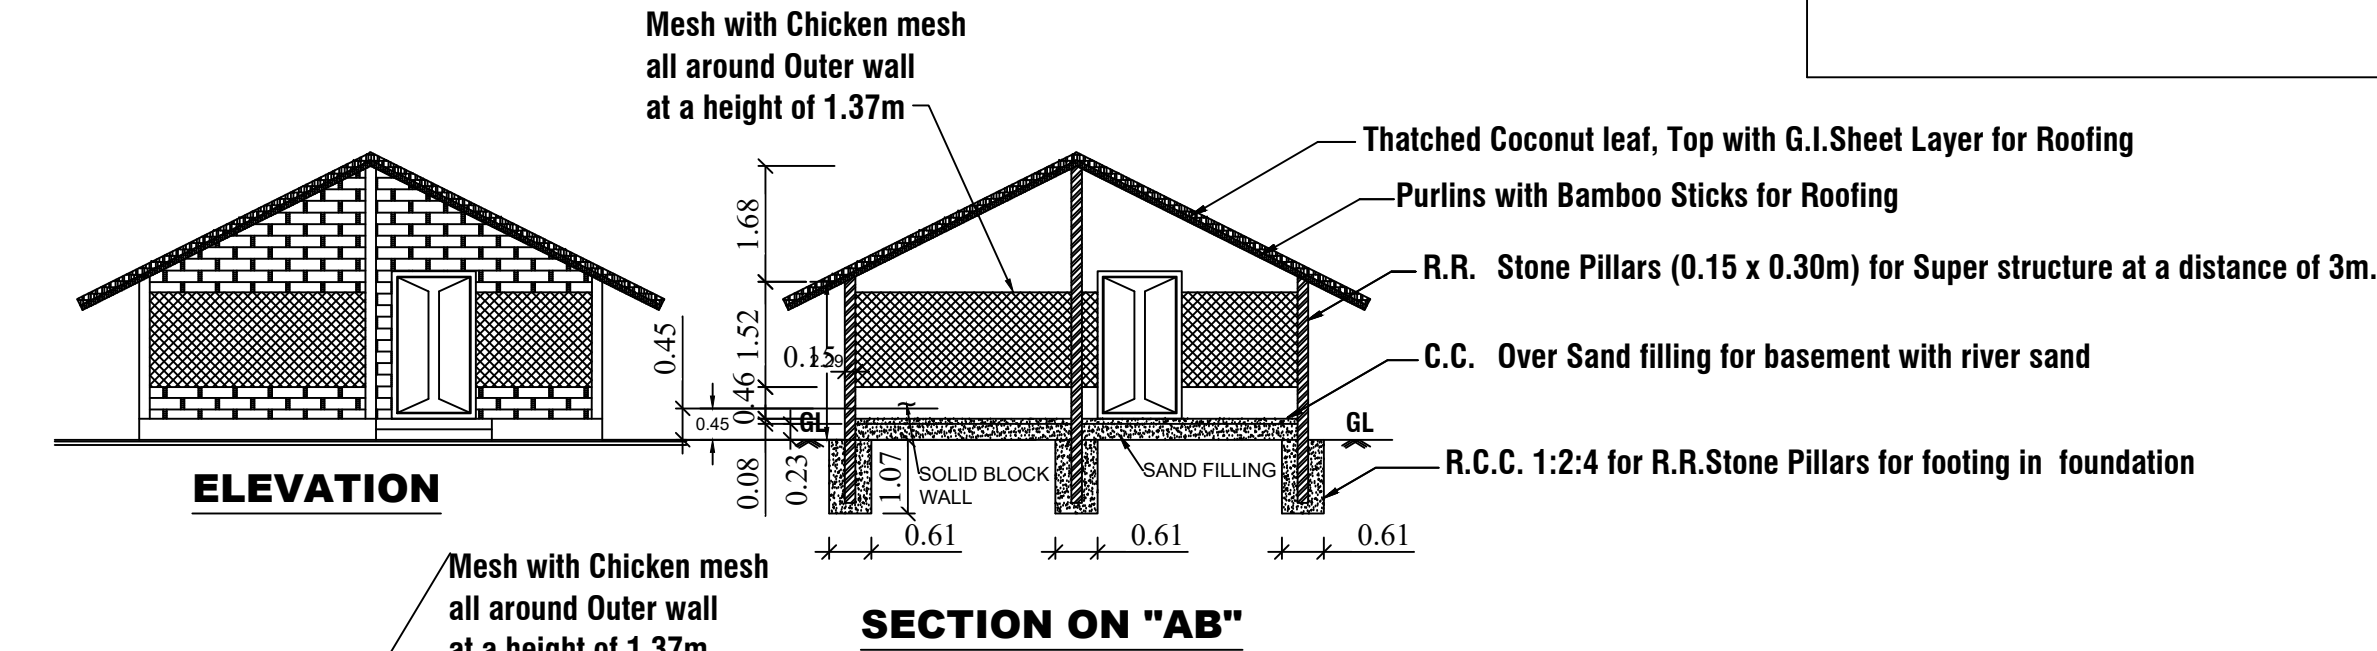


COLOUR INDEX

|                                   |  |
|-----------------------------------|--|
| OWNERS BOUNDARY SHOWN IN GREEN    |  |
| PRO. CONSTRUCTION SHOWN IN RED    |  |
| EXG. ROAD, STREET SHOWN IN YELLOW |  |

RAIN WATER HARV.PIT:

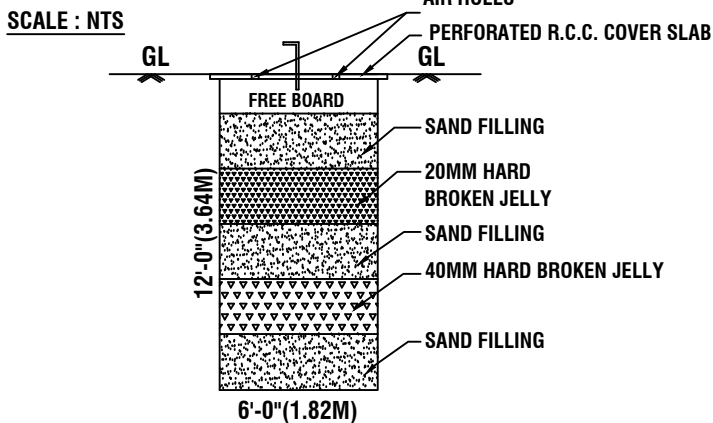

SOLAR ENERGY

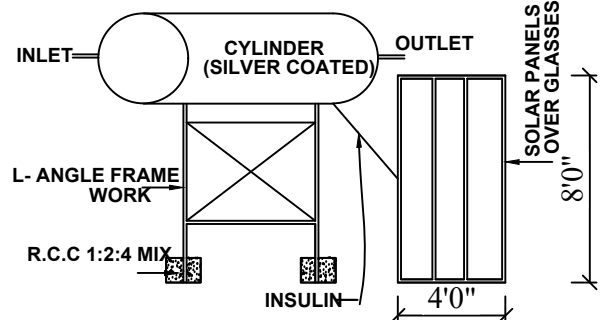

JOINERIES DETAIL


MD ... MESH DOOR ... 4'-0" x 7'-0" ... 1.22 x 2.13 M

NOTE:


MESH PROVIDED ALL AROUND THE OUTER WALL OF THE SHED AT A HEIGHT OF 1.37m.

AREA DETAILS

|                                           | In Sq.ft. | In Sq.m. |
|-------------------------------------------|-----------|----------|
| TOTAL AREA OF THE SITE 52.50 Cents ... .. | 22873.50  | 2125.00  |
| BLOCK -01                                 |           |          |
| PRO. CONSTRUCTION AREA FOR SHED ... ..    | 1738.28   | 161.49   |
| BLOCK -02                                 |           |          |
| PRO. CONSTRUCTION AREA FOR TOILET ... ..  | 89.12     | 8.28     |

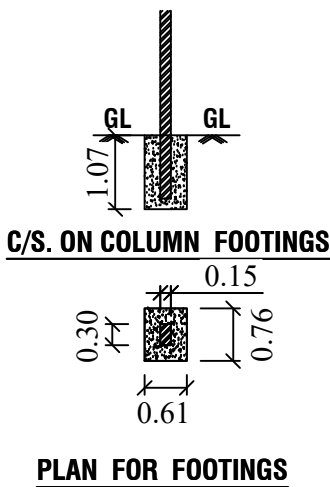


APPLICANT SIGNATURE

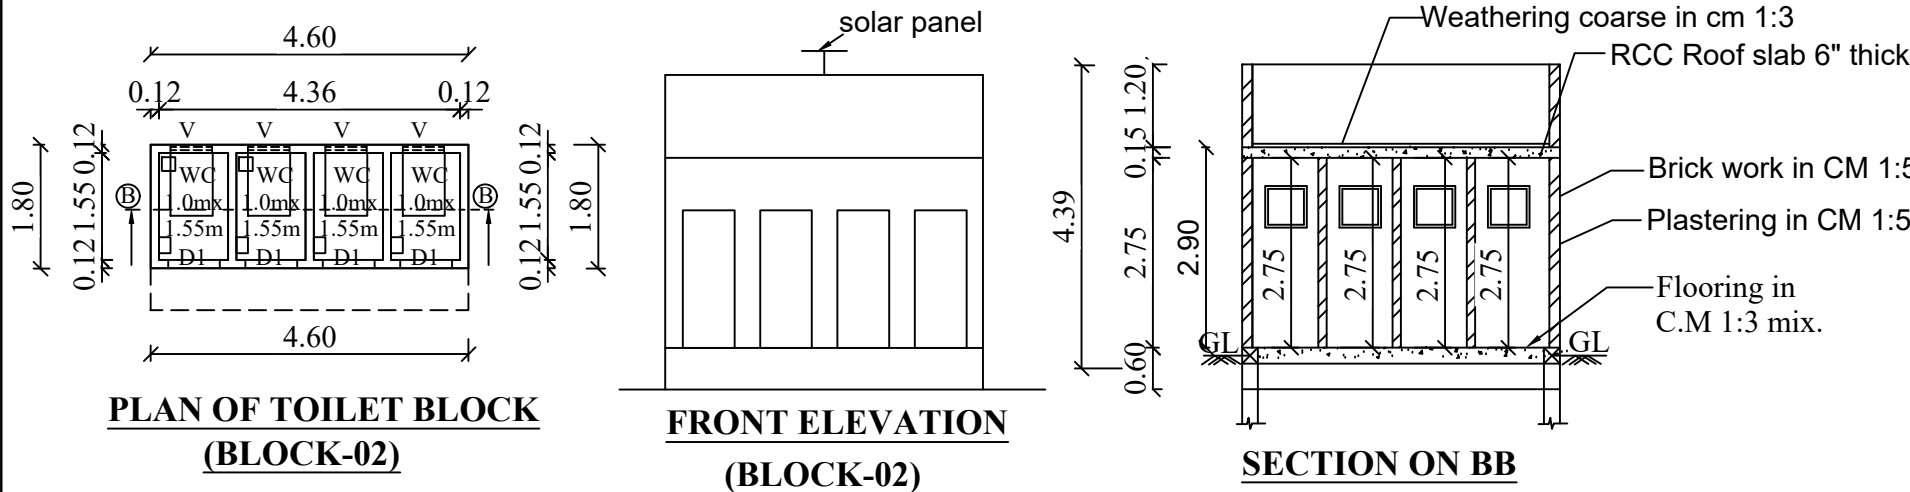

REGISTERED ENGINEER

SITE PLAN SHOWING THE PROPOSED CONSTRUCTION OF A CHICKEN POULTRY SHED  
[THATCHED ROOF] IN S.F.NO: 188/3B, MEL PALLAKOLLAI ROAD, PALLAKOLLAI  
MAALIYAPATTU VILLAGE, K.V.KUPPAM TALUK, VELLORE DISTRICT, TAMILNADU.

SCALE : 1CM = 4M

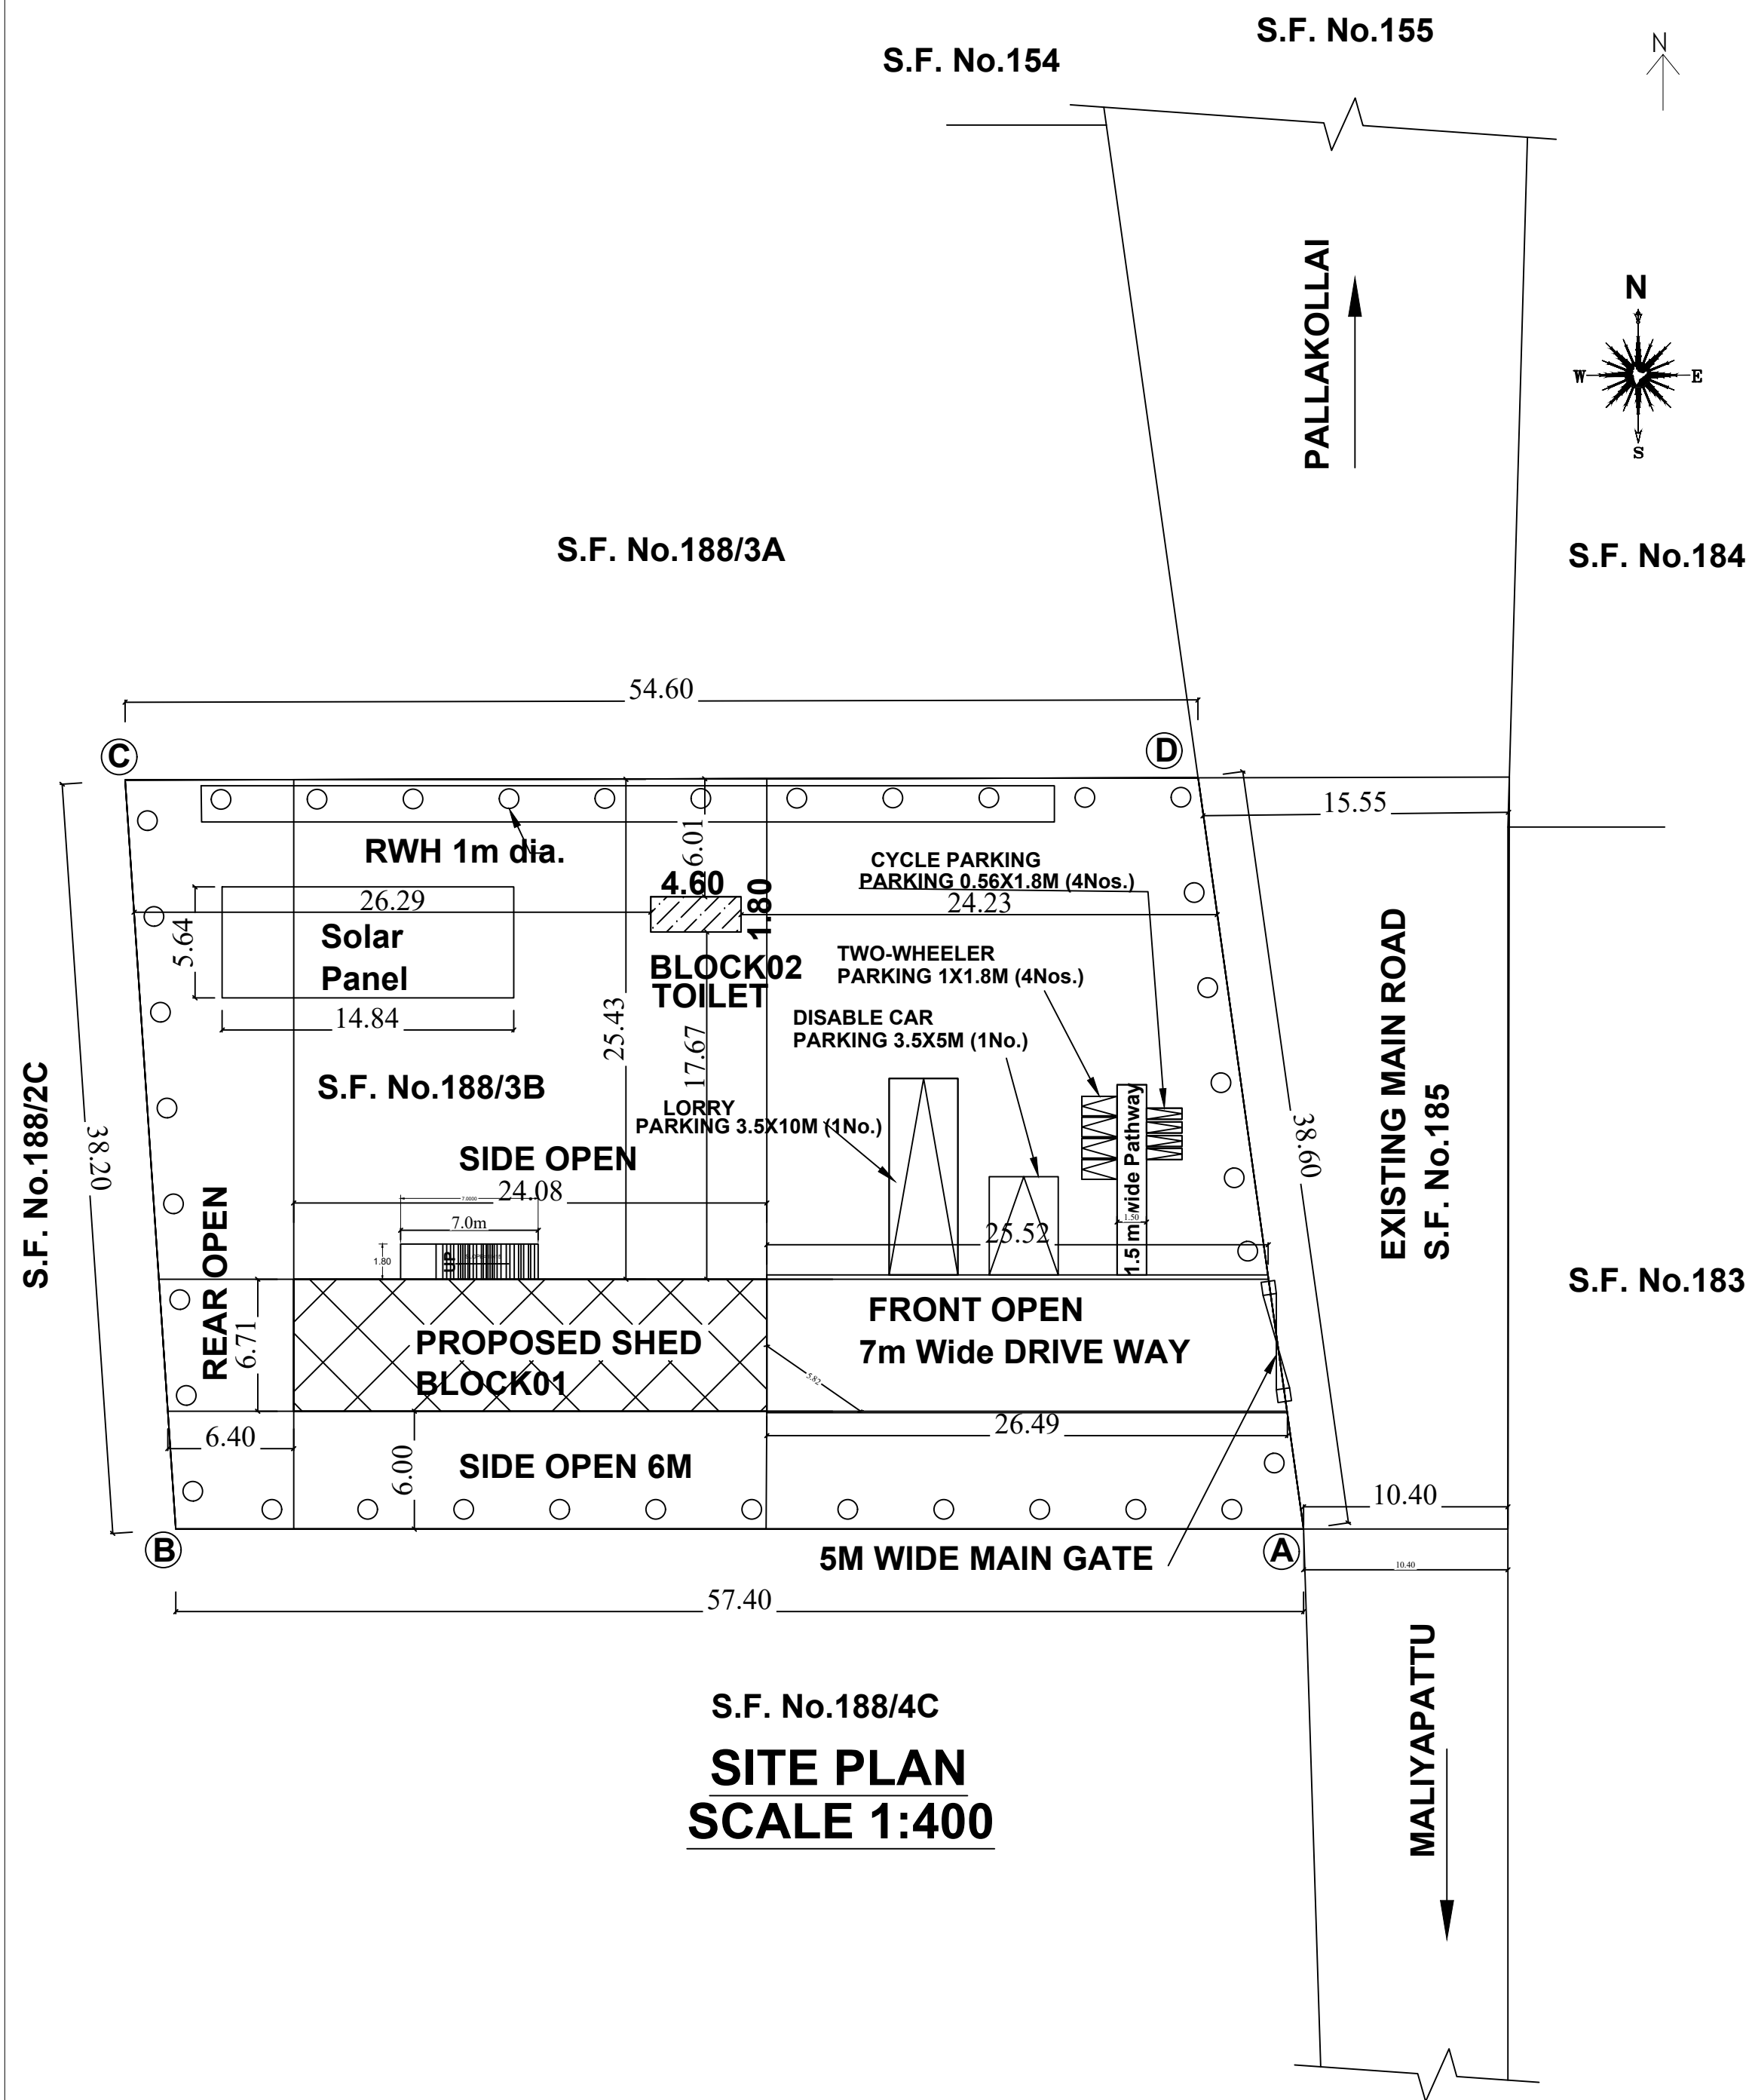

SHEET No: 2/2

FOR OFFICE USE ONLY

DISTRICT TOWN AND  
COUNTRY PLANNING OFFICE,  
VELLORE DISTRICT.

ROC No.SWP/0124443/2023.  
BUILDING APPROVAL No.  
SITE BOUNDARY SHOWN AS "A - D" &  
BUILDING APPROVAL NUMBERED AS  
B.P/D.T.C.P(VLR)No.3/2024

| AREA DETAILS                          | In Sq.ft. | In Sq.m. |
|---------------------------------------|-----------|----------|
| TOTAL AREA OF THE SITE<br>52.50 CENTS | 22873.50  | 2125.00  |

|                                             |        |
|---------------------------------------------|--------|
| BLOCK -01                                   |        |
| PRO. CONSTRUCTION AREA -1738.28<br>FOR SHED | 161.49 |

|                                             |      |
|---------------------------------------------|------|
| BLOCK -02                                   |      |
| PRO. CONSTRUCTION AREA- 89.12<br>FOR TOILET | 8.28 |

|                                |                          |
|--------------------------------|--------------------------|
| COLOUR INDEX                   |                          |
| OWNERS BOUNDARY SHOWN IN GREEN | <input type="checkbox"/> |
| PRO. CONSTRUCTION SHOWN IN RED | <input type="checkbox"/> |
| EX. ROAD SHOWN IN YELLOW       | <input type="checkbox"/> |

APPLICANT SIGNATURE

REGISTERED ENGINEER