


PLAN SHOWING THE PROPOSED CONSTRUCTION OF RCC TERRACE ROOF RESIDENTIAL BUILDING (8-DWELLINGS) IN STILT, FIRST, SECOND, THIRD & FOURTH


AT PLOT NO. 558 IN TNHB APPROVED LAYOUT L.P./D.T.C.P. NO. 40/1992 AT S.F.NO: 555(PART) & 560/2A (PART), WARD - 22, SATHUVACHARI VILLAGE,

VELLORE CITY MUNICIPAL CORPORATION, VELLORE TALUK AND VELLORE DISTRICT


LIGHTNING ARRESTER

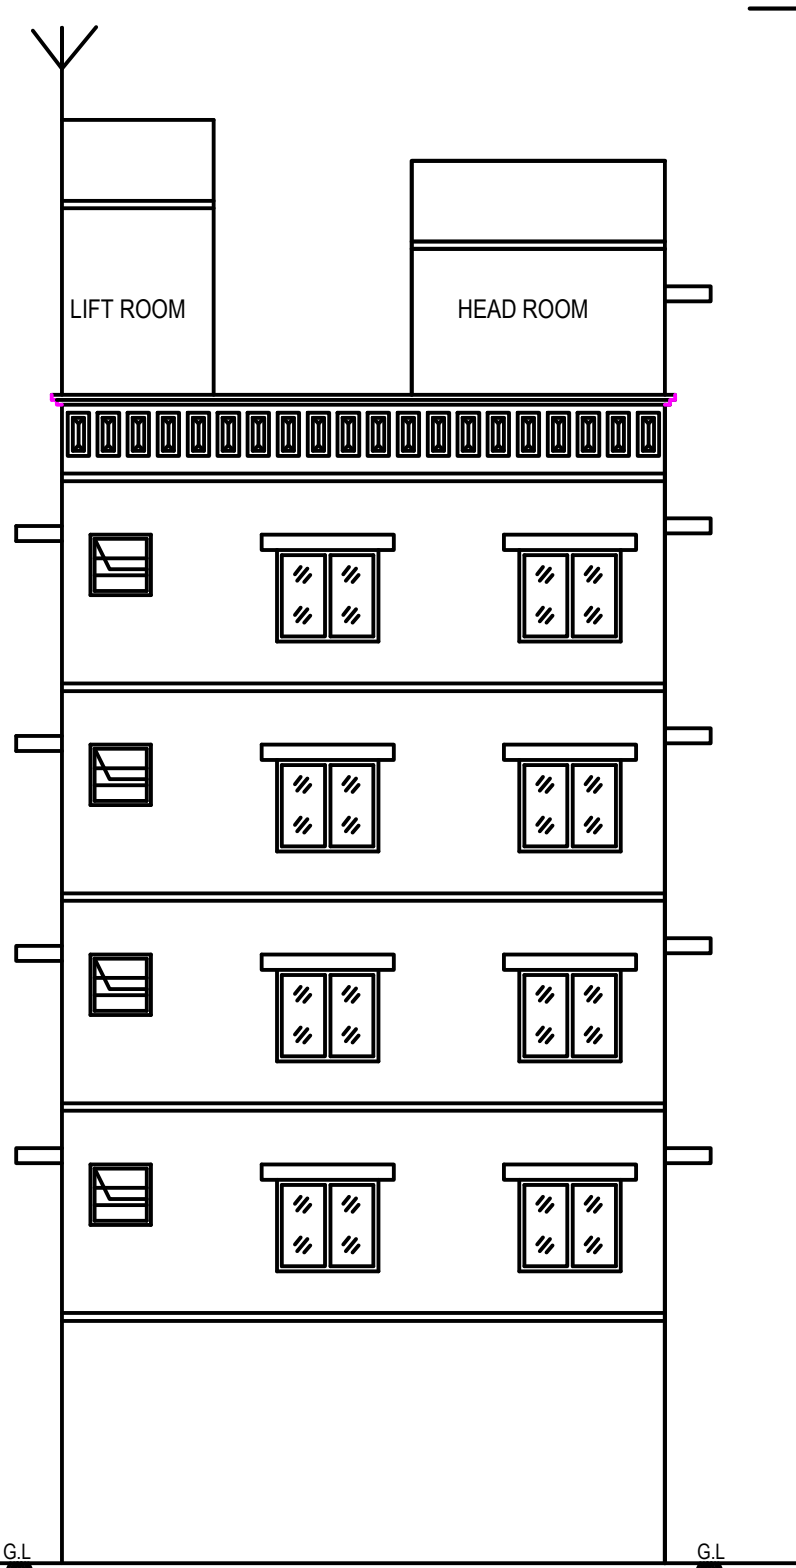


ELEVATION

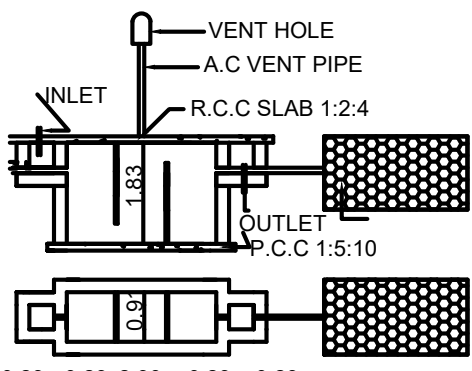


SEPTIC TANK DETAILS

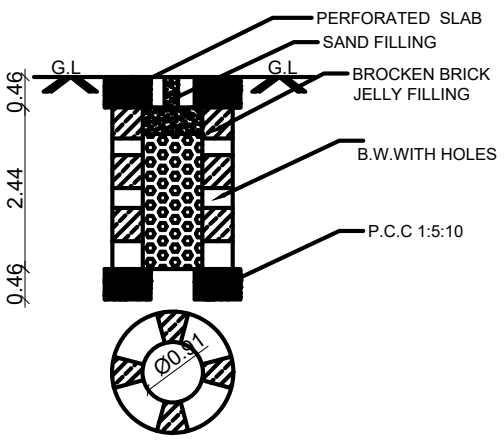

RAIN WATER PERCOLATION

 


SECTION ON A-B

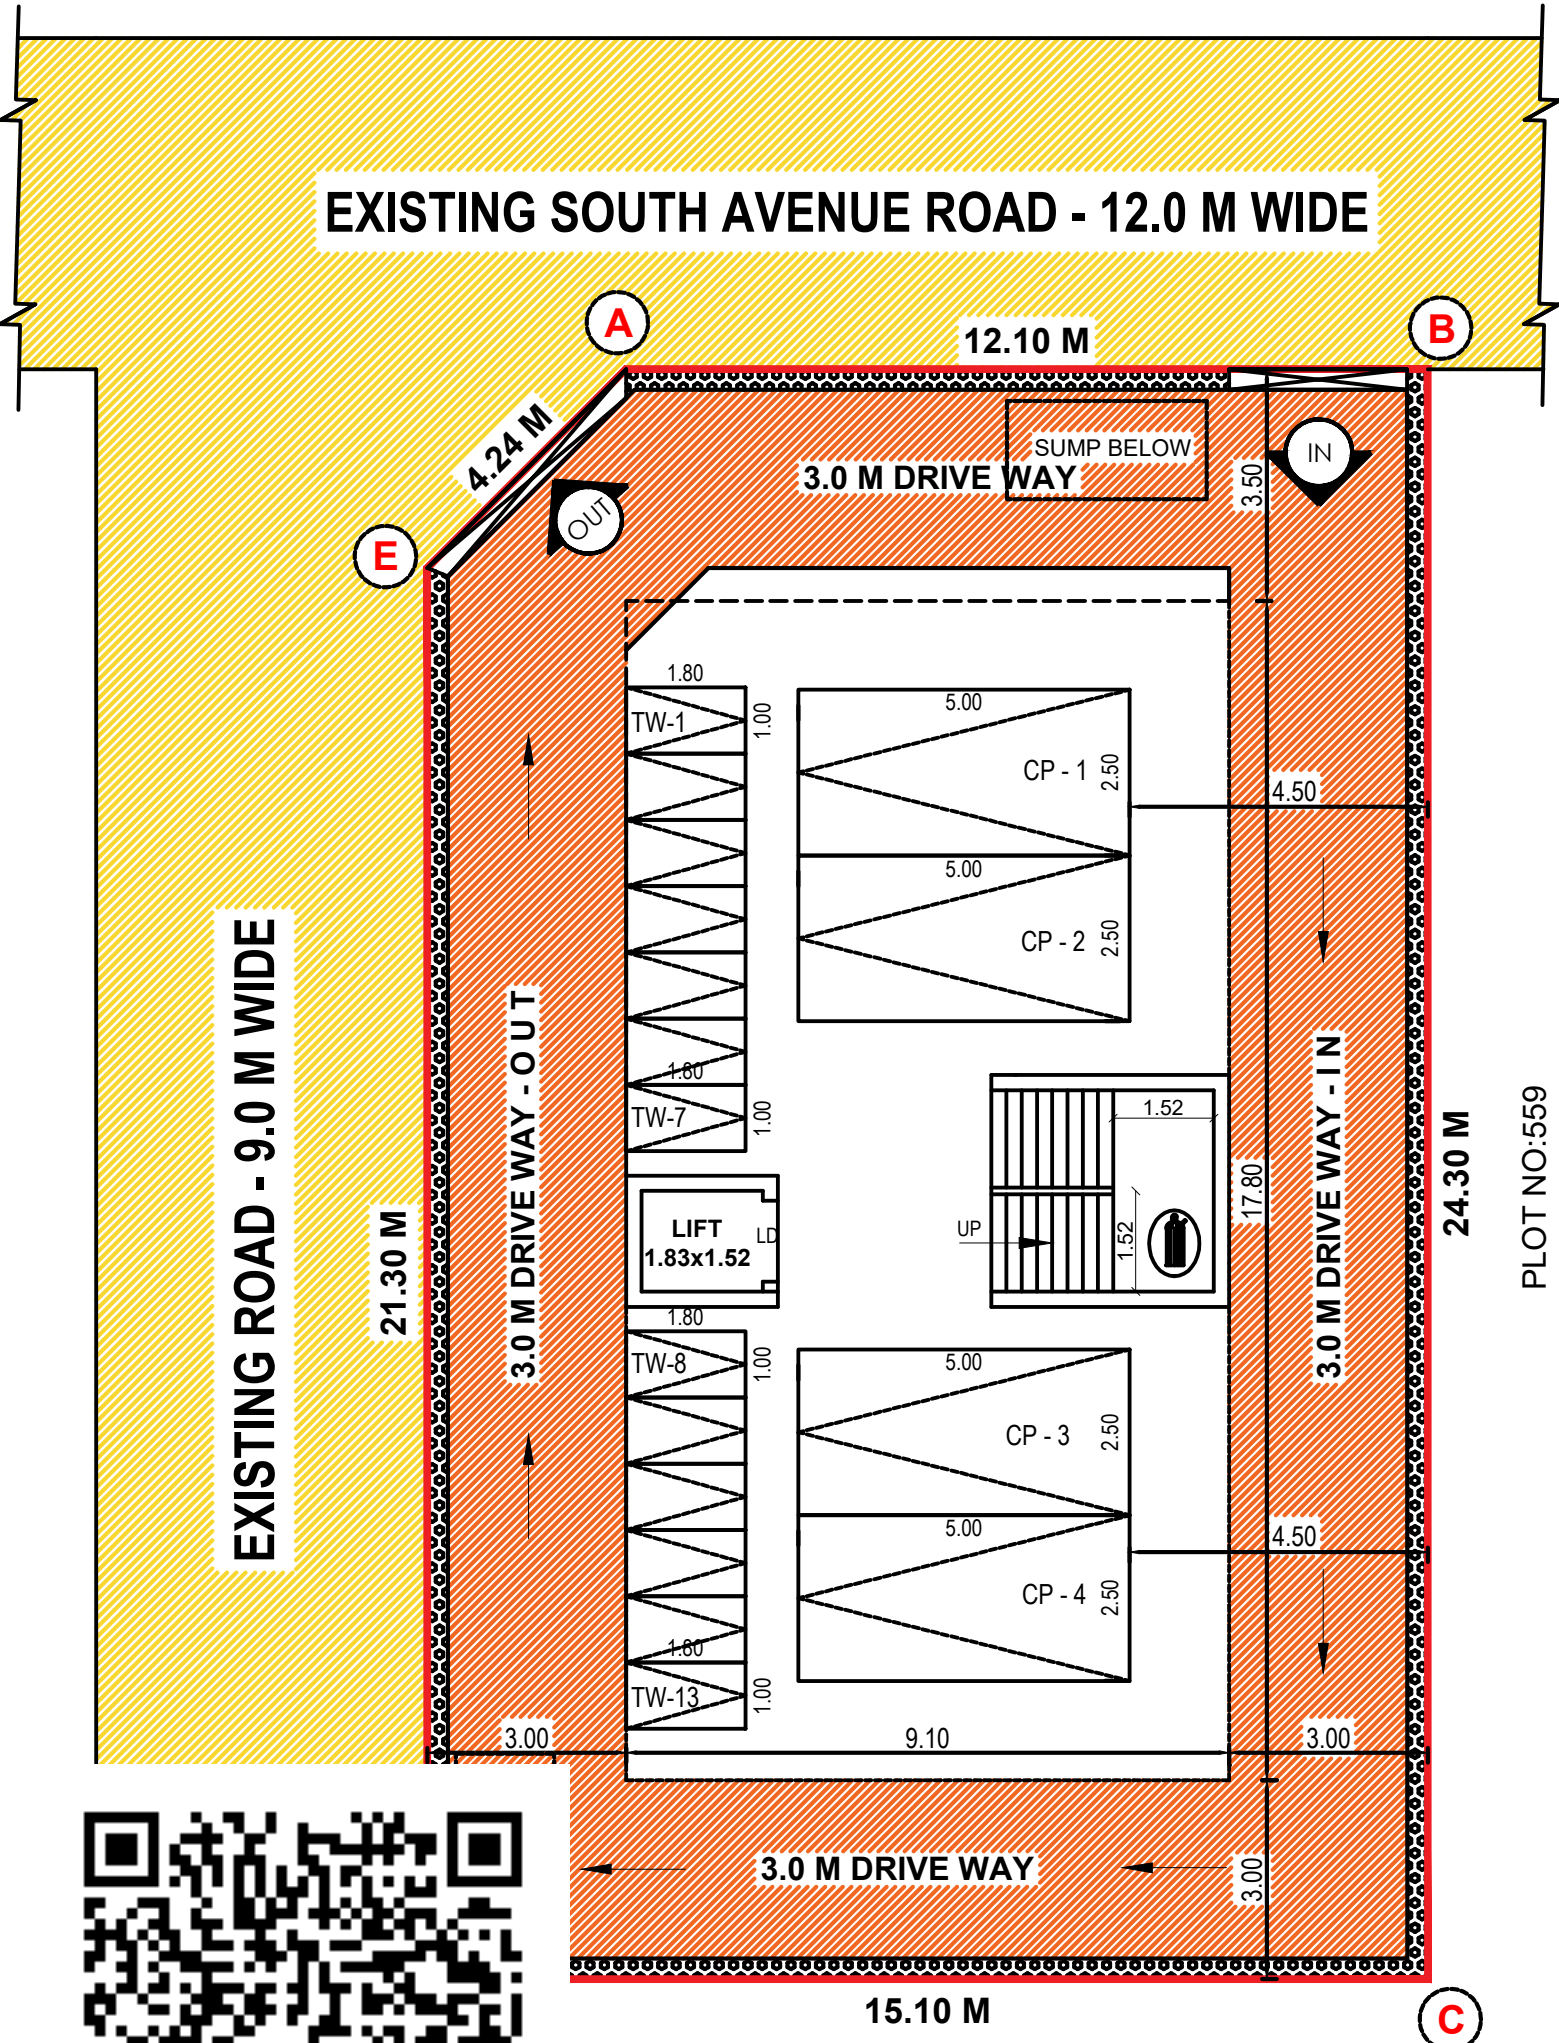


PLOT NO:561,562
EXISTING HOUSE

SITE CUM STILT FLOOR PLAN


SCALE:1:100

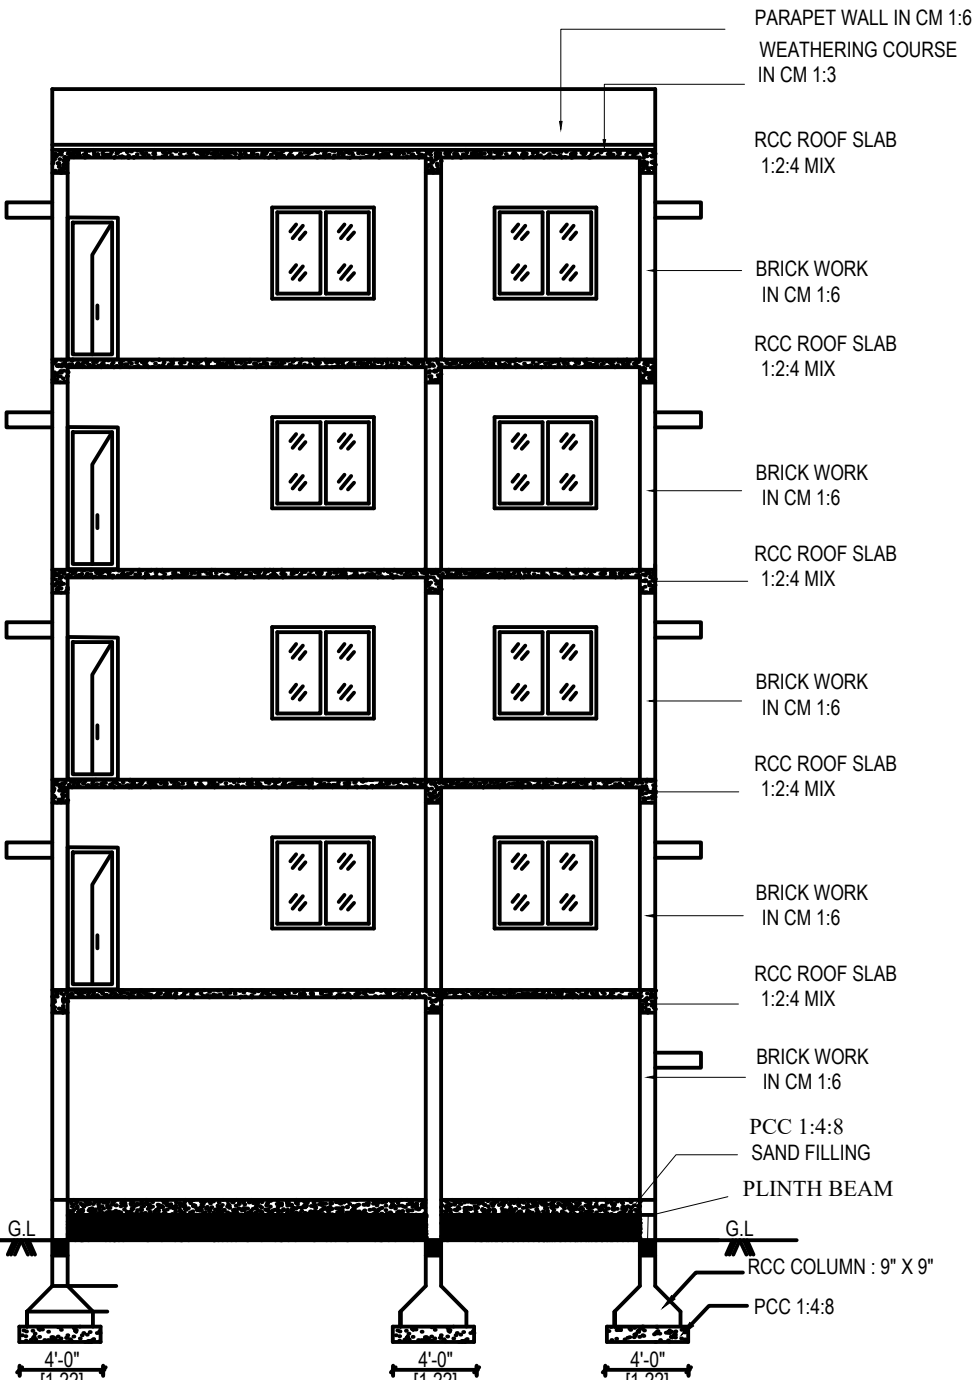


TYPICAL FIRST, SECOND
THIRD & FOURTH FLOOR PLAN

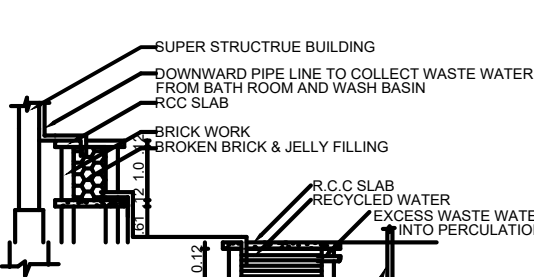


DETAIL PLAN FOR ORGANIC
RECYCLING SYSTEM & SUMP

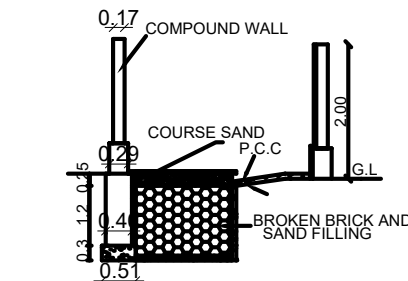


PLINTH BOUNDARY
PERCOLATION PIT

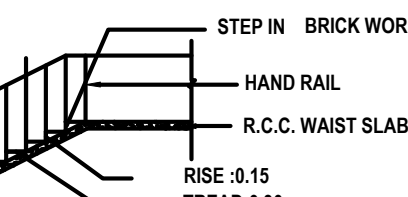

STAIR DETAILS

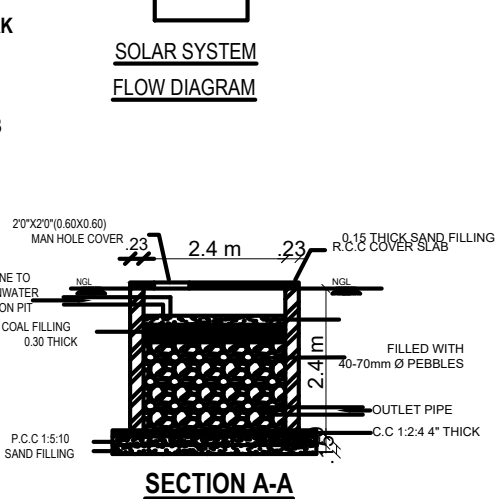

SECTION A-A

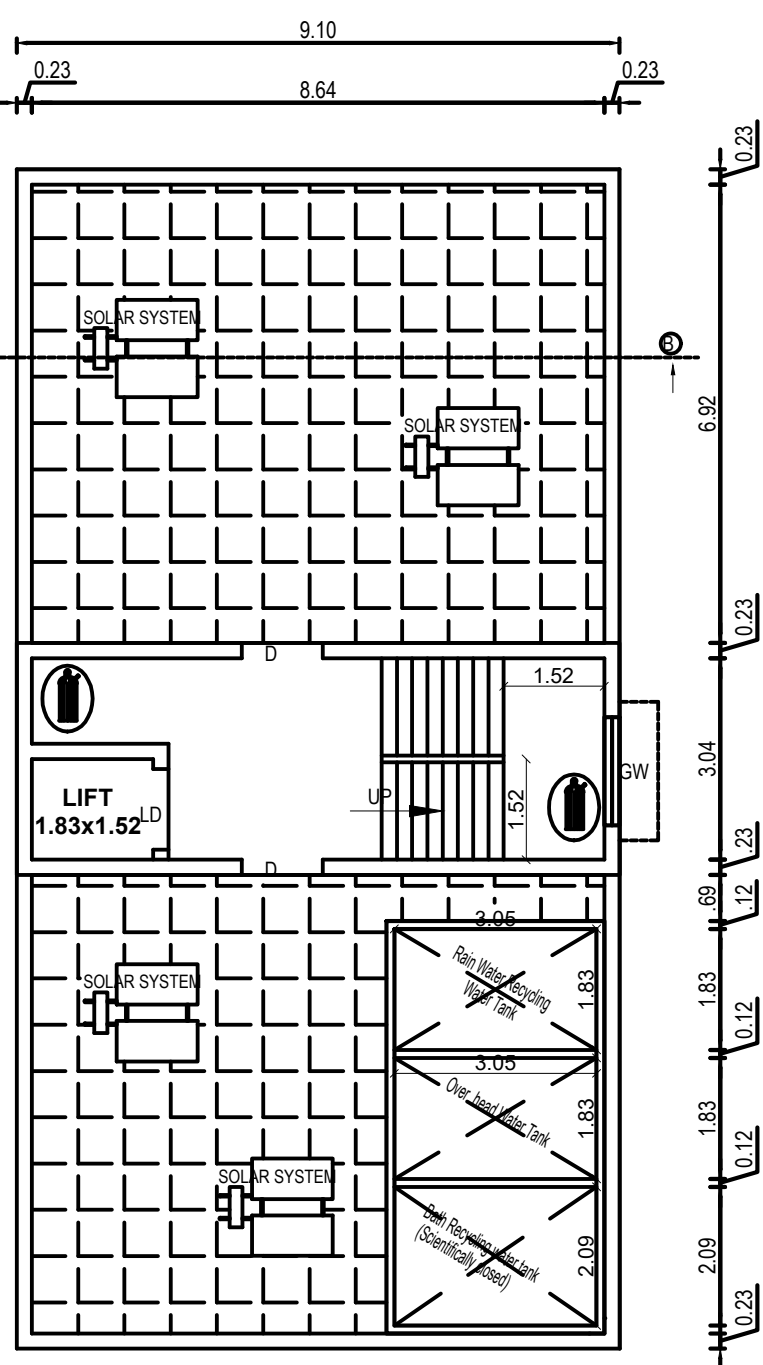

TERRACE FLOOR PLAN

VELLORE LOCAL PLANNING AUTHORITY /
DISTRICT TOWN AND COUNTRY
PLANNING OFFICE,
VELLORE DISTRICT.



ROC NO. SWP/BPA/268844/2024.

SITE APPROVAL

SITE BOUNDARY SHOWN AS "A - E" & NUMBERED AS
B.P./VELLORE-LPA/SITE APPROVAL NO. 34/2024

BUILDING PLANNING PERMISSION NO.

B.P./VELLORE-LPA/P. P. NO. 34/2024

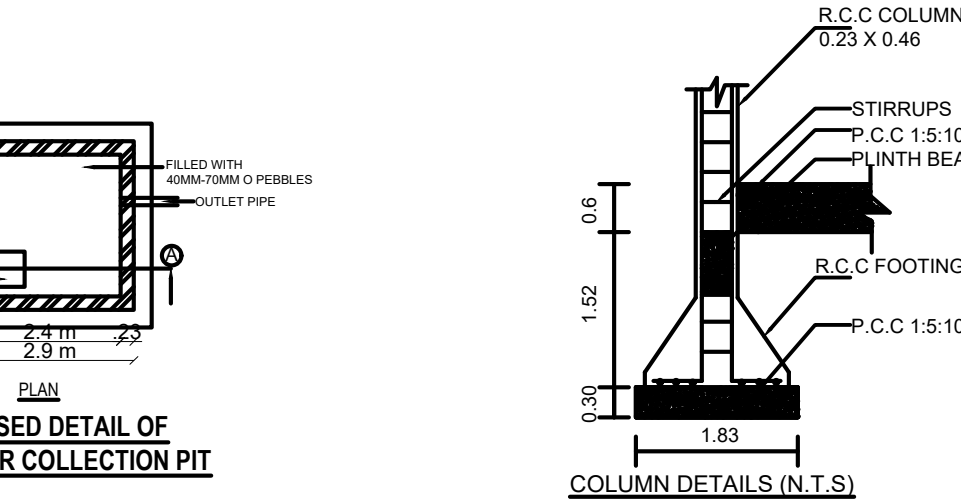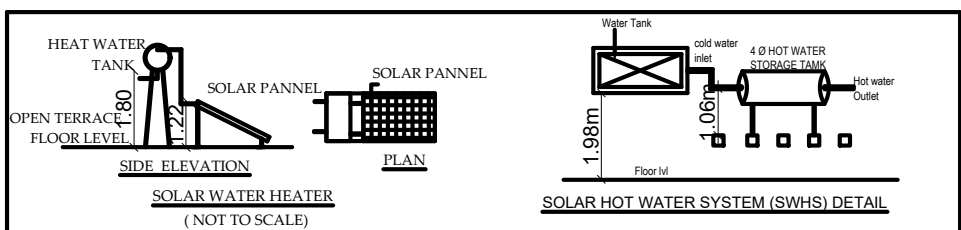

SECTION : "A-A"

PLAN

WATER SUMP

SEWAGE TREATMENT PLANT (S.T.P.)

SECTION AA

PLAN

SEWAGE TREATMENT PLANT (S.T.P.)

SECTION AA

PLAN

SEWAGE TREATMENT PLANT (S.T.P.)

AREA DETAILS :

TOTAL AREA OF SITE		363.94 SQ.MT		
FLOOR	FSI AREA	NON - FSI AREA	BUILTUP AREA	USAGE
STILT FLOOR	--	162.00	162.00	PARKING
FIRST FLOOR	162.00	--	162.00	2 DWELLINGS
SECOND FLOOR	162.00	--	162.00	2 DWELLINGS
THIRD FLOOR	162.00	--	162.00	2 DWELLINGS
FOURTH FLOOR	162.00	--	162.00	2 DWELLINGS
TERRACE FLOOR	--	31.85	31.85	HEAD ROOM
TOTAL AREA	648.00	193.85	841.85	8 DWELLINGS

PLOT COVERAGE :

Plot Coverage: 162.00 / 363.94 x 100 = 44.51 %

FLOOR SPACE INDEX (FSI) :

Floor space index:

$$\frac{\text{FSI AREA}}{\text{SITE AREA}} = \frac{648.00}{363.94} = 1.780 < 2.0$$

PARKING DETAILS:

CAR PARKING :

FOR RESIDENTIAL DEVELOPMENT - DWELLING UNIT
WITH FLOOR AREA ABOVE 50 SQM AND UPTO 75 SQ.M. -
1 CAR SPACE FOR EVERY 2 DWELLING UNITS
NO. OF DWELLING UNITS - 8 Nos.
Hence, 1 Car Parking need for every 2 Dwelling Unit (Req. 4 Nos)
Required Car Parking - 4 Nos.
Provided Car Parking - 4 Nos. (Including PH Parking)

TWO WHEELER PARKING :

FOR RESIDENTIAL DEVELOPMENT - 1 TWO WHEELER SPACE
FOR EVERY DWELLING UNIT UPTO 75 SQM.
NO. OF DWELLING - 8 Nos.
Required, No. of Two wheeler - 8 Nos
Provided, No. of Two wheeler - 13 Nos

COLOR INDEX :

TYPE	DESCRIPTION	METER	FEET
D	DOOR	1.22 X 2.13	4'-0" X 7'-6"
D1	DOOR	0.76 X 2.13	2'-6" X 7'-6"
LD	LIFT DOOR	1.22 X 2.13	4'-0" X 7'-6"
GW	GRILL WINDOW	1.83 X 1.83	6'-0" X 6'-0"
W	WINDOW	1.83 X 1.83	6'-0" X 6'-0"
V	VENTILATOR	0.91 X 0.61	3'-0" X 2'-0"

JOINERY DETAILS:

TYPE	DESCRIPTION	METER	FEET
D	DOOR	1.22 X 2.13	4'-0" X 7'-6"
D1	DOOR	0.76 X 2.13	2'-6" X 7'-6"
LD	LIFT DOOR	1.22 X 2.13	4'-0" X 7'-6"
GW	GRILL WINDOW	1.83 X 1.83	6'-0" X 6'-0"
W	WINDOW	1.83 X 1.83	6'-0" X 6'-0"
V	VENTILATOR	0.91 X 0.61	3'-0" X 2'-0"

ALL DIMENSIONS ARE IN METER

FIRE CERTIFICATE :



FIRE EXTINGUISHER

Necessary Fire Extinguishers will be provided with the permission
from the fire Service.