
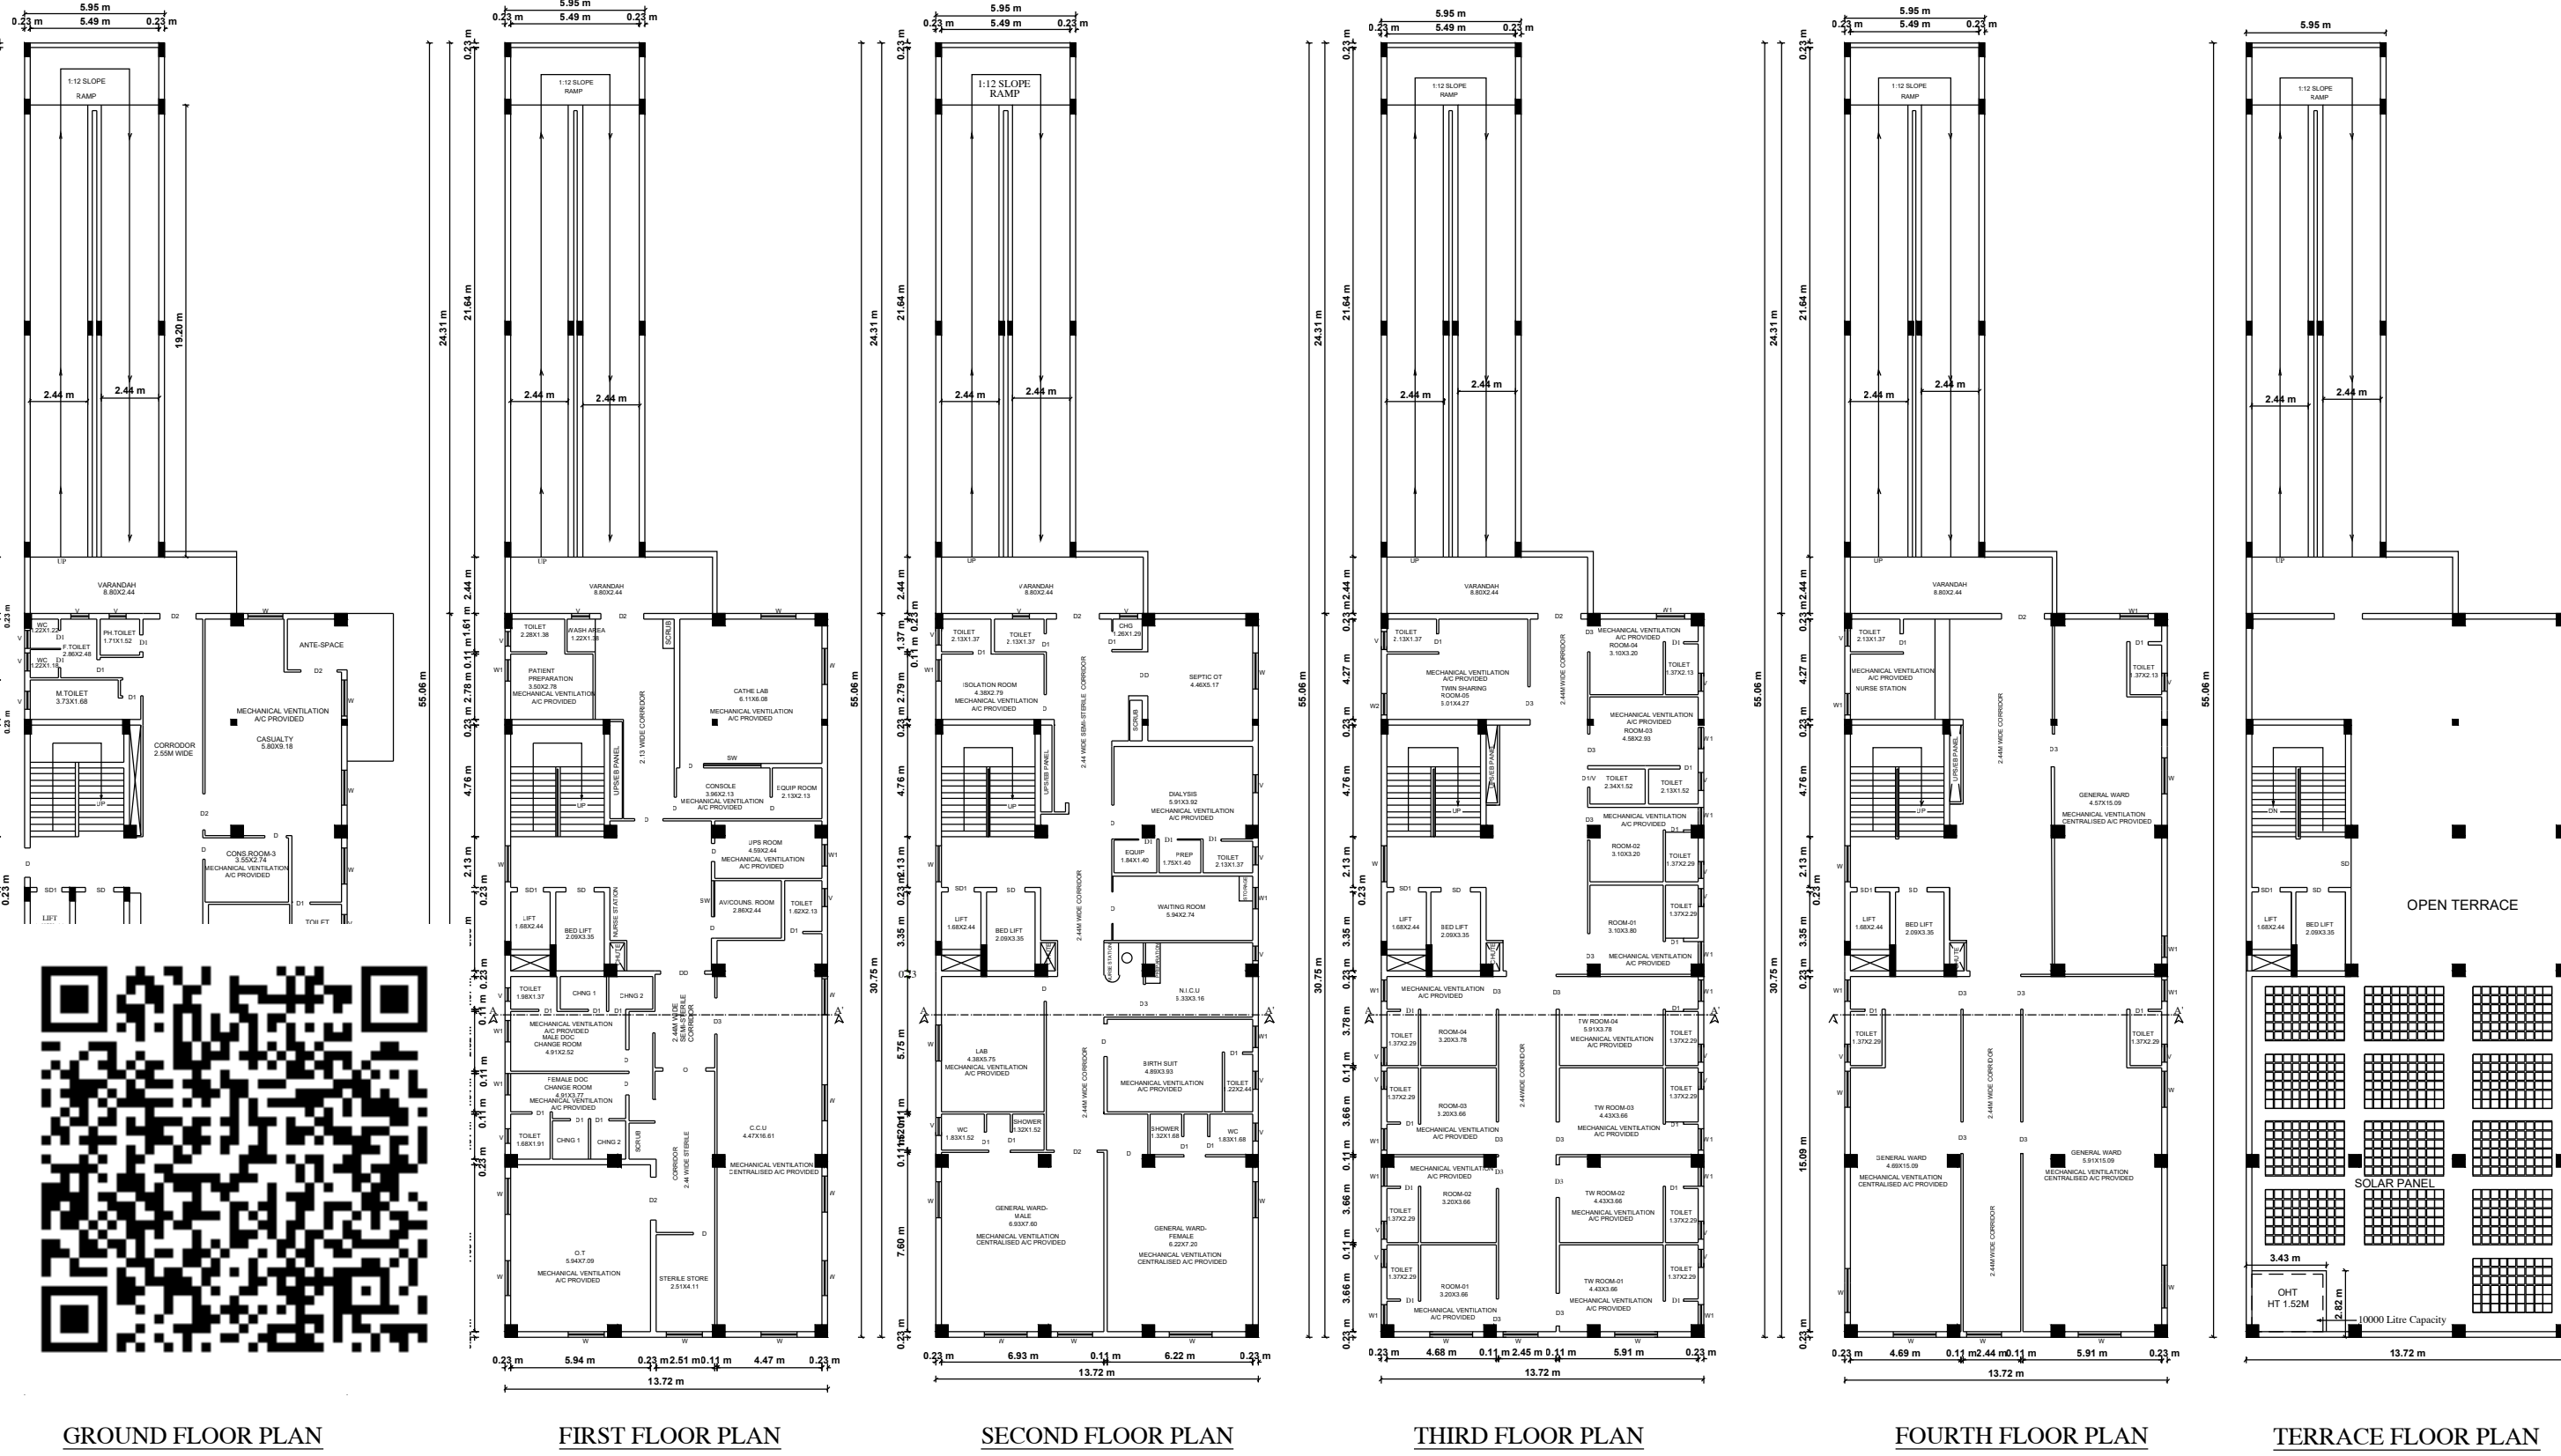
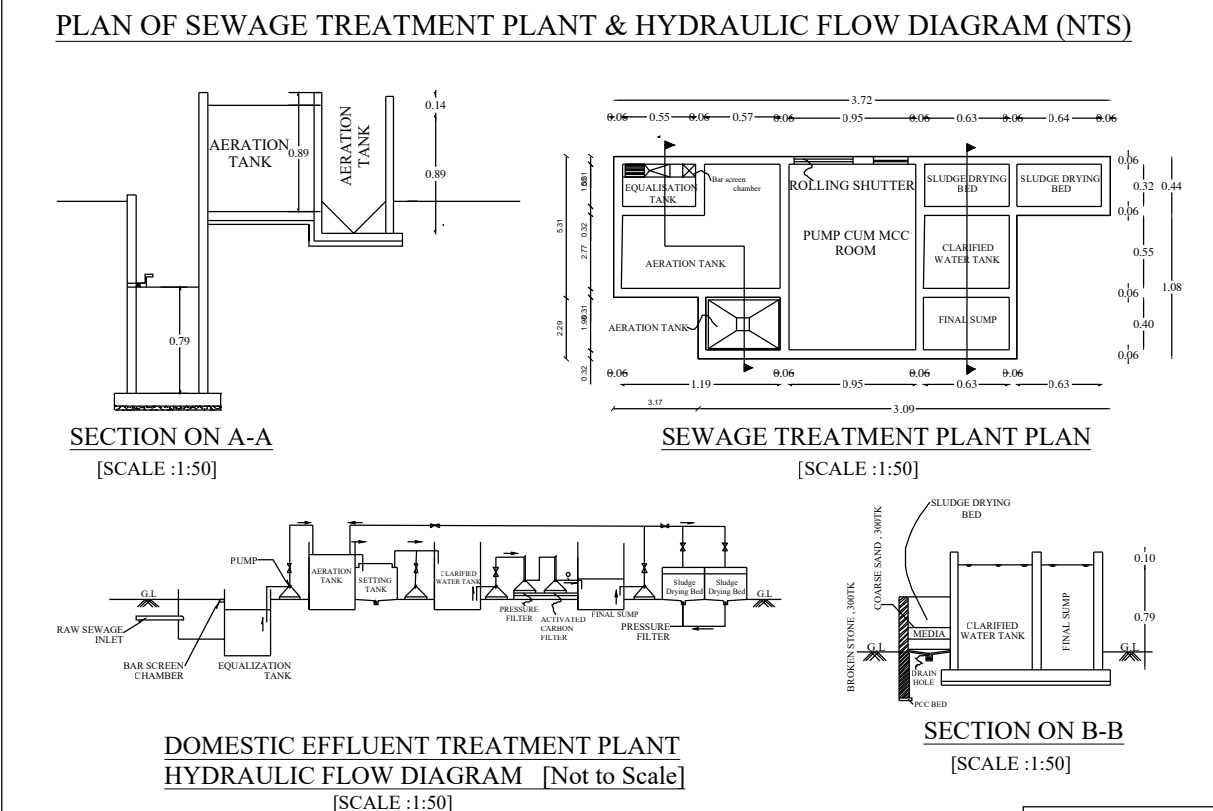
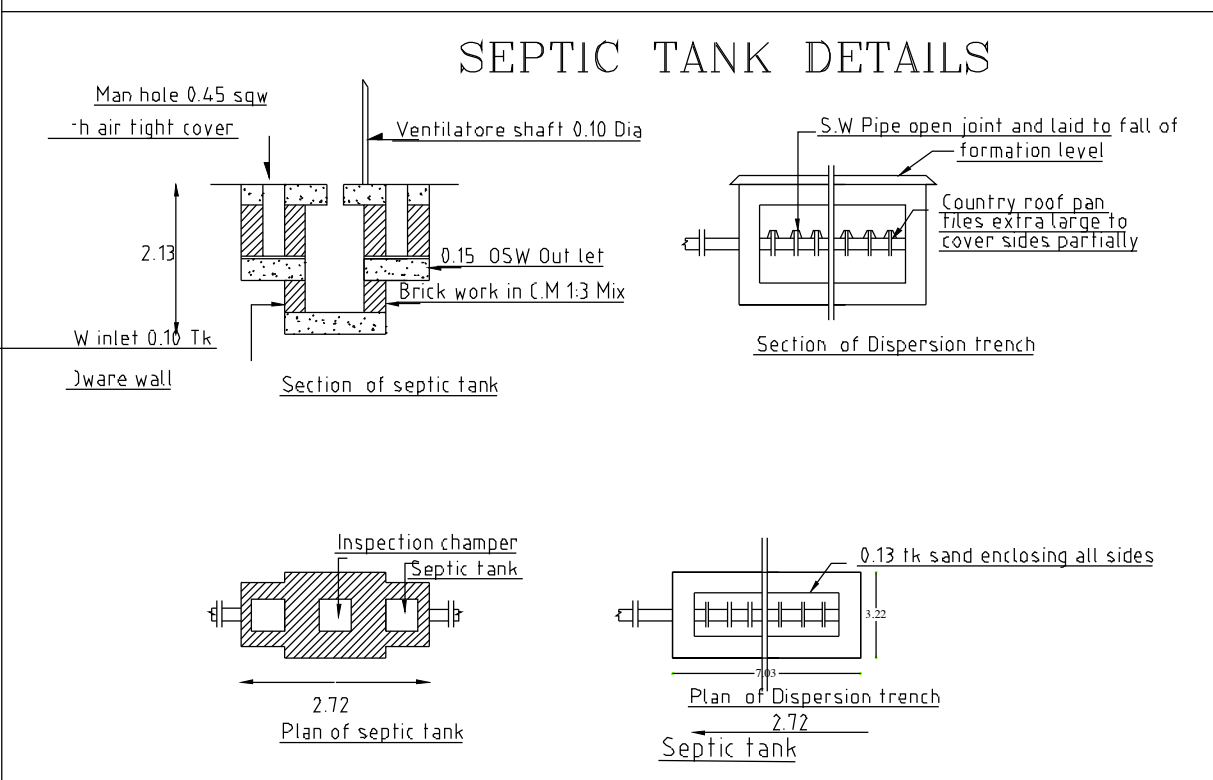
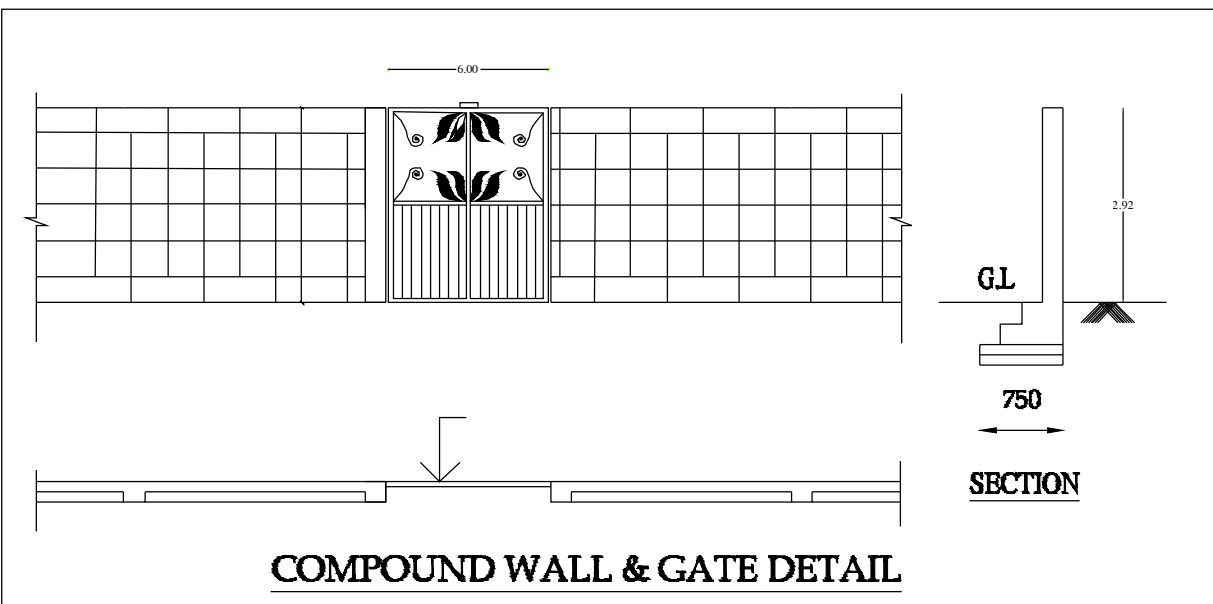
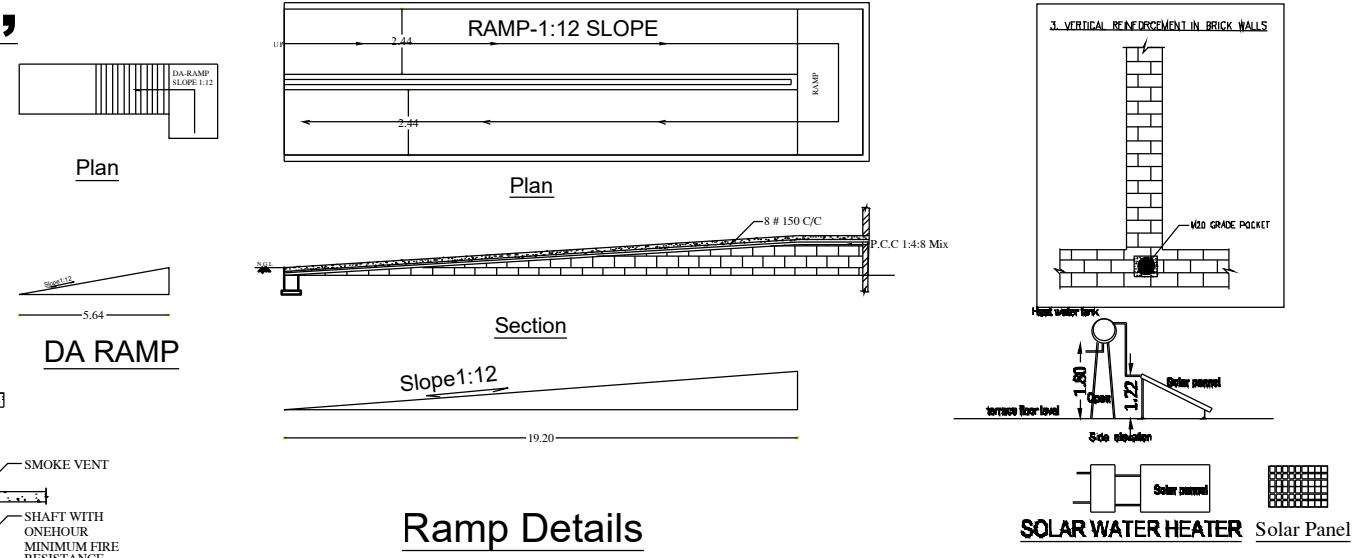
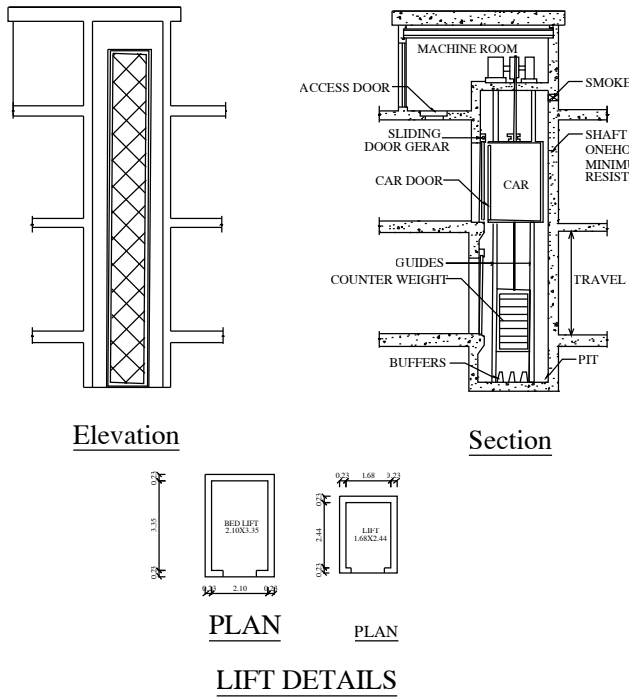
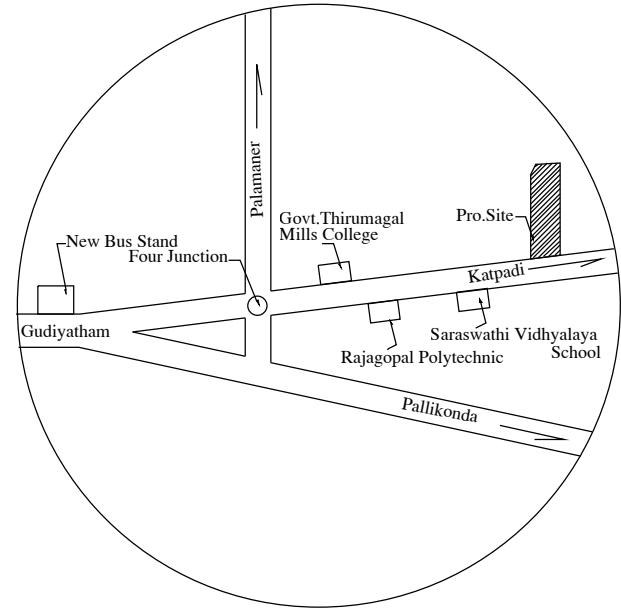


PLAN SHOWING THE PROPOSED GROUND, FIRST,SECOND,THIRD AND FOURTH FLOOR OF A RCC ROOF "HOSPITAL BUILDING" AT SF.NO'S:253/2A1A, 253/2A2A, 253/2A1B,253/2A2B, 253/2A1C,253/2A2C,253/2A1D, 253/2A2D, SETHUVANDAI VILLAGE AND PANCHAYAT, K.V.KUPPAM UNION PANCHAYAT, GUDIYATHAM TALUK, VELLORE DISTRICT.

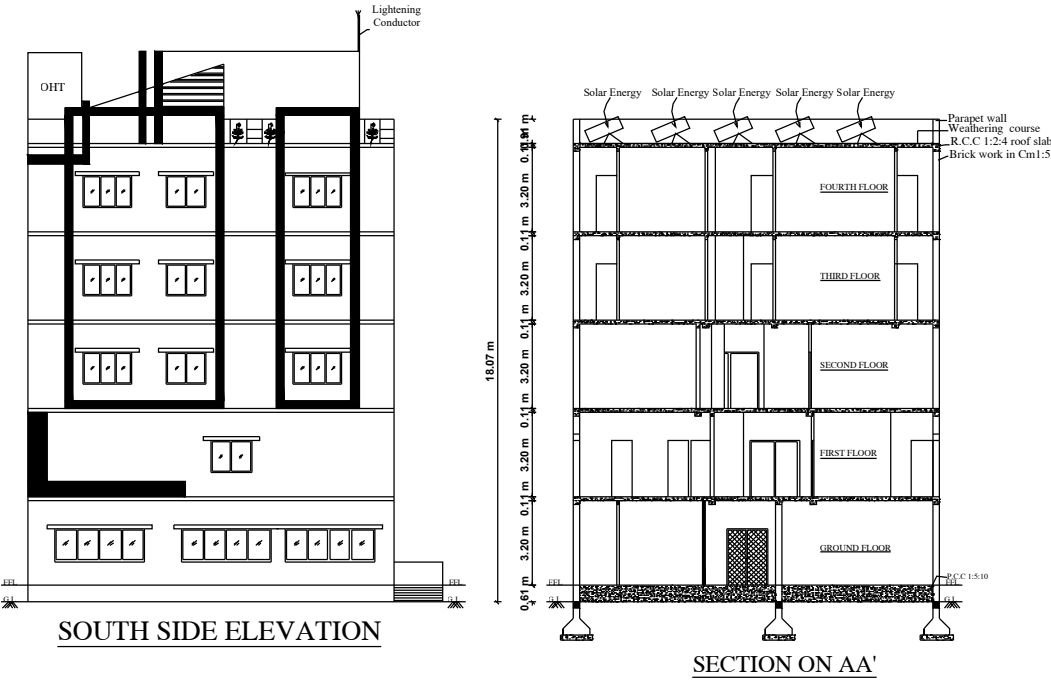

SITE PLAN SHOWING THE PROPOSED GROUND, FIRST, SECOND,THIRD AND FOURTH FLOOR OF A RCC ROOF " HOSPITAL BUILDING" AT SF.NO'S:253/2A1A, 253/2A2A, 253/2A1B,253/2A2B, 253/2A1C,253/2A2C,253/2A1D, 253/2A2D, SETHUVANDAI VILLAGE AND PANCHAYAT,K.V.KUPPAM UNION PANCHAYAT, GUDIYATHAM TALUK, VELLORE DISTRICT.

GRADE BEAM - RB1 (0.38 X 0.6)
(Scale 1:200)

COLUMN SCHEDULE
(Scale 1:200)

C1	C2	SLAB BEAMS	SECTION	VERTICAL TIE & BARS
1	1	1	1	1

FOOTING SCHEDULE
(Scale 1:200)

F1	F2	SECTION
1	1	1

DETAIL OF COLUMN AND FOOTING
(Scale 1:200)

DETAIL OF GRADE BEAM
(Scale 1:200)

DETAIL OF STAIRCASE DETAILS
(Scale 1:50)

DETAIL OF BORE WALL
(Scale 1:200)

PLOT COVERAGE :

Plot Coverage: $574.80 / 4650.00 = 0.12 \%$

FLOOR SPACE INDEX (FSI) :

Floor space index:

$$\frac{\text{FSI AREA}}{\text{SITE AREA}} = \frac{2874.00}{4650.00} = 0.62 < 2.00$$

CAR PARKING :

$$\frac{\text{FLOOR AREA}}{100.00} = \frac{3087.30}{100.00} = 30.87 \text{ SAY } 31 \text{ NOS.}$$

TWO WHEELER PARKING :

$$\frac{\text{FLOOR AREA}}{100.00} = \frac{3087.30}{100.00} = 30.87 \text{ SAY } 31 \text{ NOS.}$$

PARKING PROVIDED :

CAR PARKING	- 31 Nos. (EXCLUDING DA PARKING 3 Nos)
TWO WHEELER PARKING	- 31 Nos. (EXCLUDING DA PARKING 3 Nos)

<u>JOINERY DETAILS:</u>		
MD	MAIN DOOR	2.44 X 2.13
D	DOOR	0.91 X 2.13
D1	DOOR	0.76 X 2.13
D2	DOOR	1.83 X 2.13
D3	DOOR	1.37 X 2.13
SD	DOOR	1.07 X 2.13
SD1	DOOR	1.22 X 2.13
W	WINDOW	1.83 X 1.22
W1	WINDOW	0.91 X 1.22
W2	WINDOW	1.22 X 1.22
V	VENTILATOR	0.76 X 0.61

SHEET -1/2

