

PLAN SHOWING THE PROPOSED CONSTRUCTION OF RCC ROOF GROUND FLOOR RESIDENTIAL BUILDING

SUVERY NO:292/4A1A1,NEW .W.NO:15,DEVAMAR 2ND STREET, KOMBAI TOWN PANCHAYAT,
UTHAMAPALAYAM TALUK,THENI DISTRICT.

APPLICANT: Mrs.SELVI AKILAN, W/O Mr.AKILAN.M

S.NO	AREA (Sq.Mt)	AREA (Sq.Mt) (PATTI)	AREA (Sq.Ft) (DOC.)
1	53.42	53.42	575.00


SL.NO	FLOOR DETAILS	(Sq.Mt)	(S
(i)	Pro.Ground Floor	44.73	48
(ii)	OPEN SPACE	8.69	93



vided.
of
Tank.


REFERENCE

M.D DOOR	3'3"X7'0"
D DOOR	3'0"X7'0"
D1 DOOR	2'5"X7'0"
W WINDOW	5'0"X4'0"
W2 WINDOW	3'0"X4'0"
O OPENING	3'5"X7'0"
V VENTILATOR	2'0"X2'0"
MAIN GATE	8'0"X5'0"

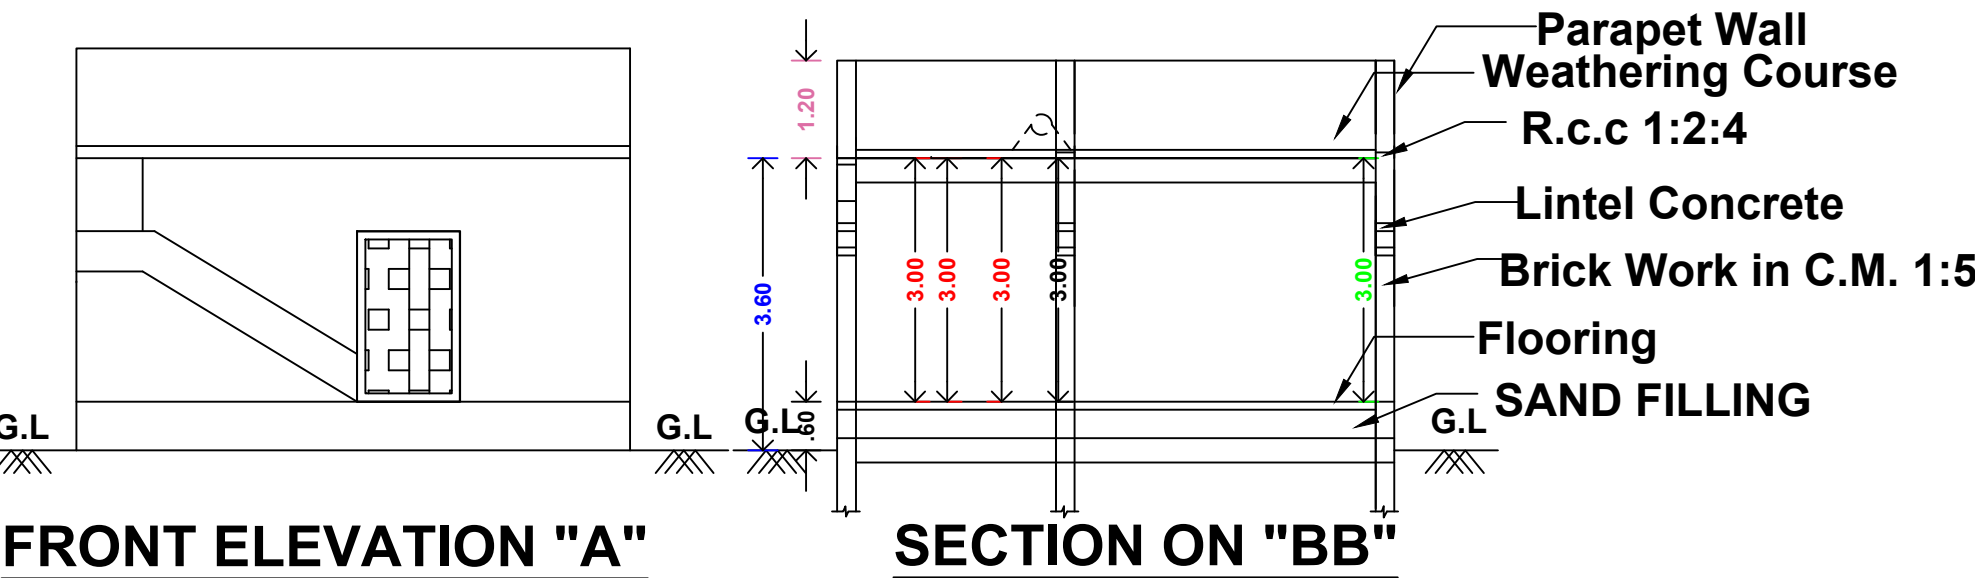


FRONT ELEVATION "A"


SECTION ON "BB"

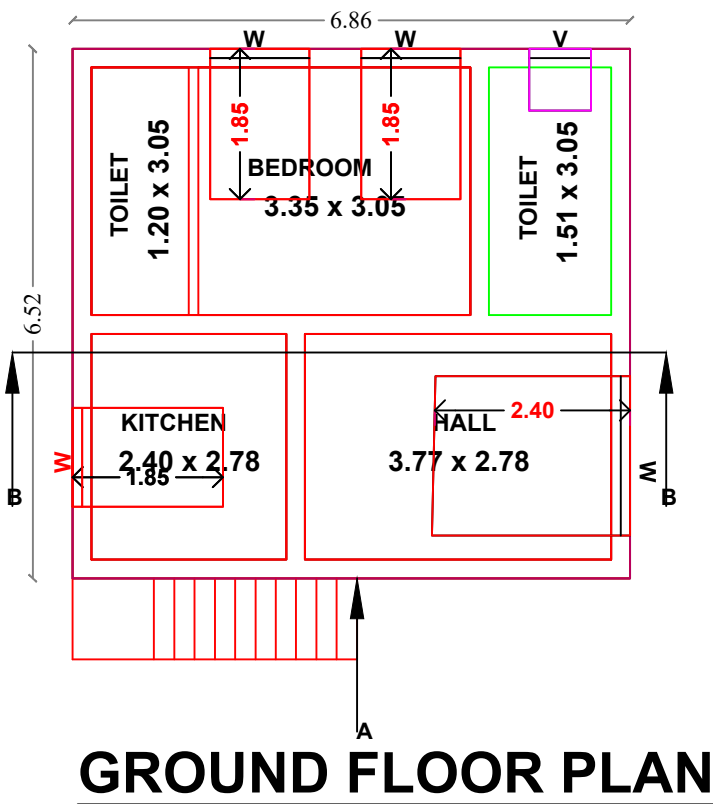


GROUND FLOOR PLAN

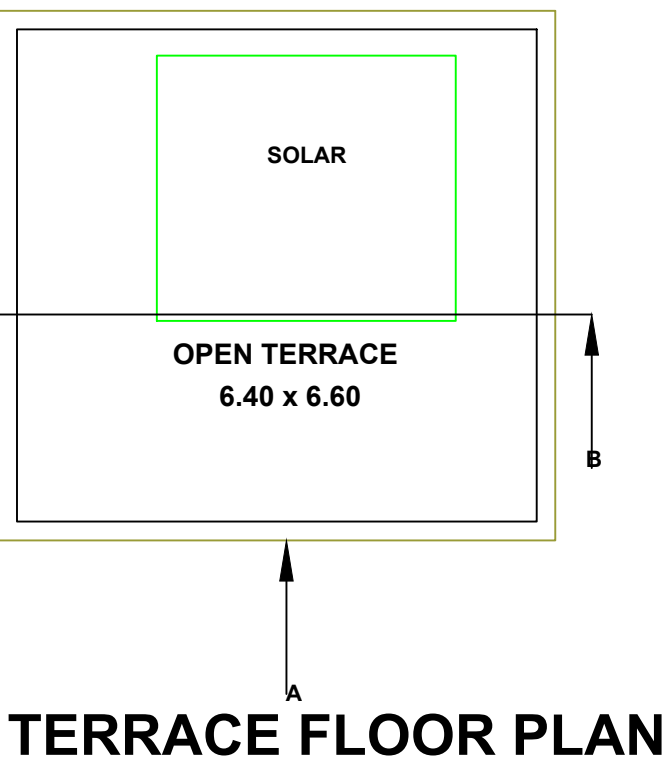


TERRACE FLOOR PLAN

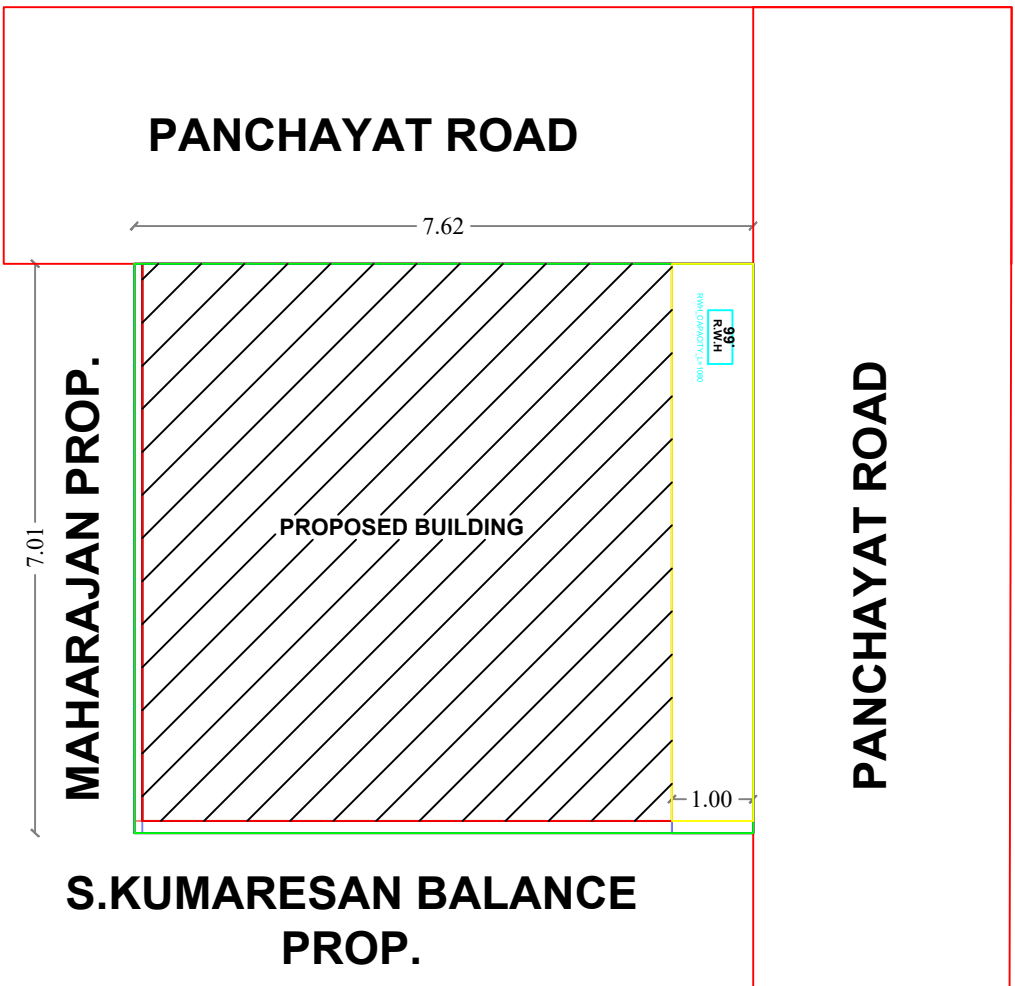


SITE PLAN
SCALE : 1:100

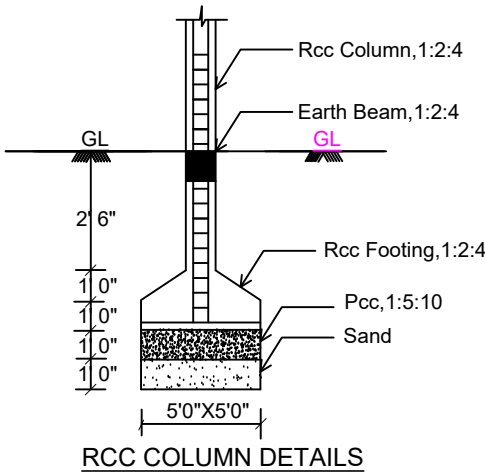


RCC COLUMN DETAILS

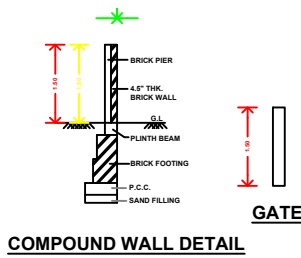


COMPOUND WALL DETAIL

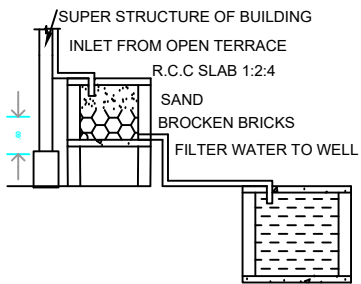


RAINWATER HARVESTING

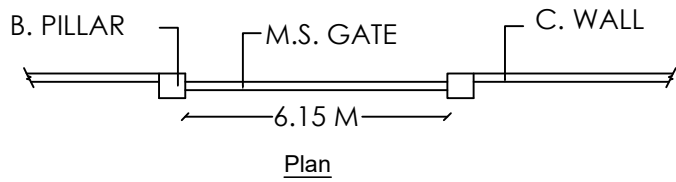


Compound Wall & Gate Details

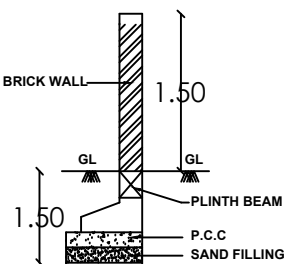

Section

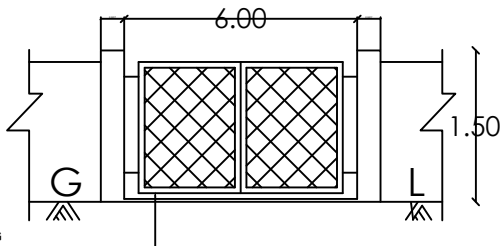

Elevation

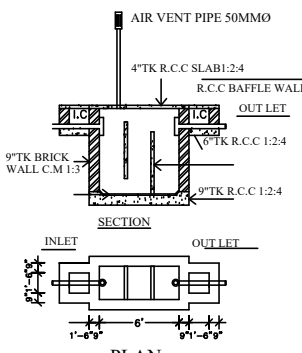

SEPTIC TANK DETAILS

HAQ ARCHITECTURE
6-3-68/1, INDRA NAGAR,
UTHAMAPALAYAM,
THENI - 625533.
MOBILE : 9500951279.
E-mail : jamamulhak@gmail.com

REGISTERED ENGINEER