


SHEET NO : 02 OF 05
PLAN SHOWING THE PROPOSED CONSTRUCTION OF
RANGAPOOPATHI COLLEGE OF MEDICINE & NURSING
COLLEGE BUILDING RUN BY GURU SHARMEESRI
EDUCATIONAL CHARITABLE TRUST @ S.F.NO: 30/3A1,
31/3A2 & 31/4C1 IN No.22 KILYANUR (WEST) VILLAGE,
VANUR TALUK & BLOCK, VILLUPPURAM DISTRICT,
TAMIL NADU STATE.


GROUND & FIRST FLOOR PLAN				
SHEET TITLE	UNIT	DATE	REVISION	
1: 100 - (A1)	IN METER			

BUILDING AREA STATEMENT				
DESCRIPTION	FLOOR	AREA		
		FSI	NON - FSI	
		Sqm.	Sq.ft.	Sqm.
	GROUND	961.90	10353.89	-
	FIRST	961.90	10353.89	-

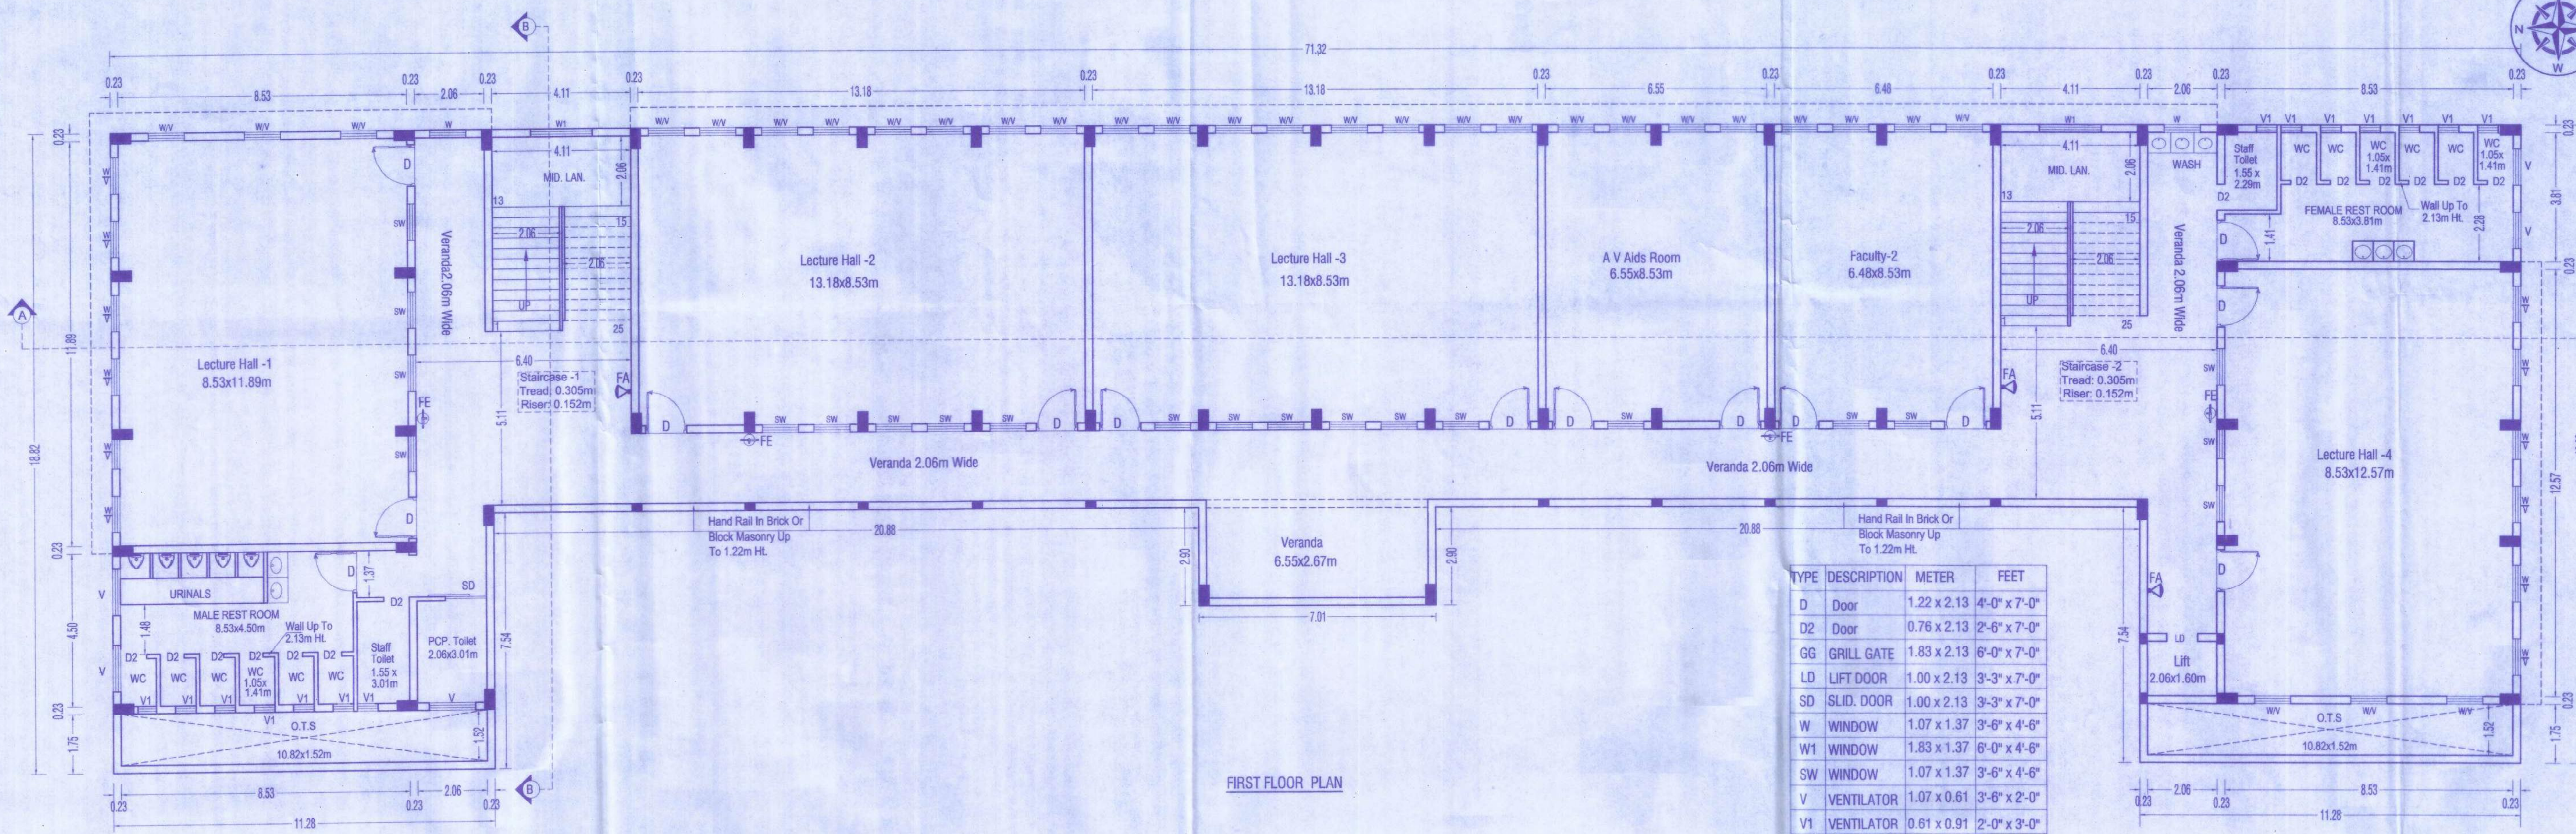

TYPE	DESCRIPTION	METER	FEET
D	Door	1.22 x 2.13	4'-0" x 7'-0"
D2	Door	0.76 x 2.13	2'-6" x 7'-0"
GG	GRILL GATE	1.83 x 2.13	6'-0" x 7'-0"
LD	LIFT DOOR	1.00 x 2.13	3'-3" x 7'-0"
SD	SLID. DOOR	1.00 x 2.13	3'-3" x 7'-0"
W	WINDOW	1.07 x 1.37	3'-6" x 4'-6"
W1	WINDOW	1.83 x 1.37	6'-0" x 4'-6"
SW	WINDOW	1.07 x 1.37	3'-6" x 4'-6"
V	VENTILATOR	1.07 x 0.61	3'-6" x 2'-0"
V1	VENTILATOR	0.61 x 0.91	2'-0" x 3'-0"
FA	Fire Alarm		
FE	Fire Extn.		
FB	Fire Bucket		

FIRST FLOOR PLAN

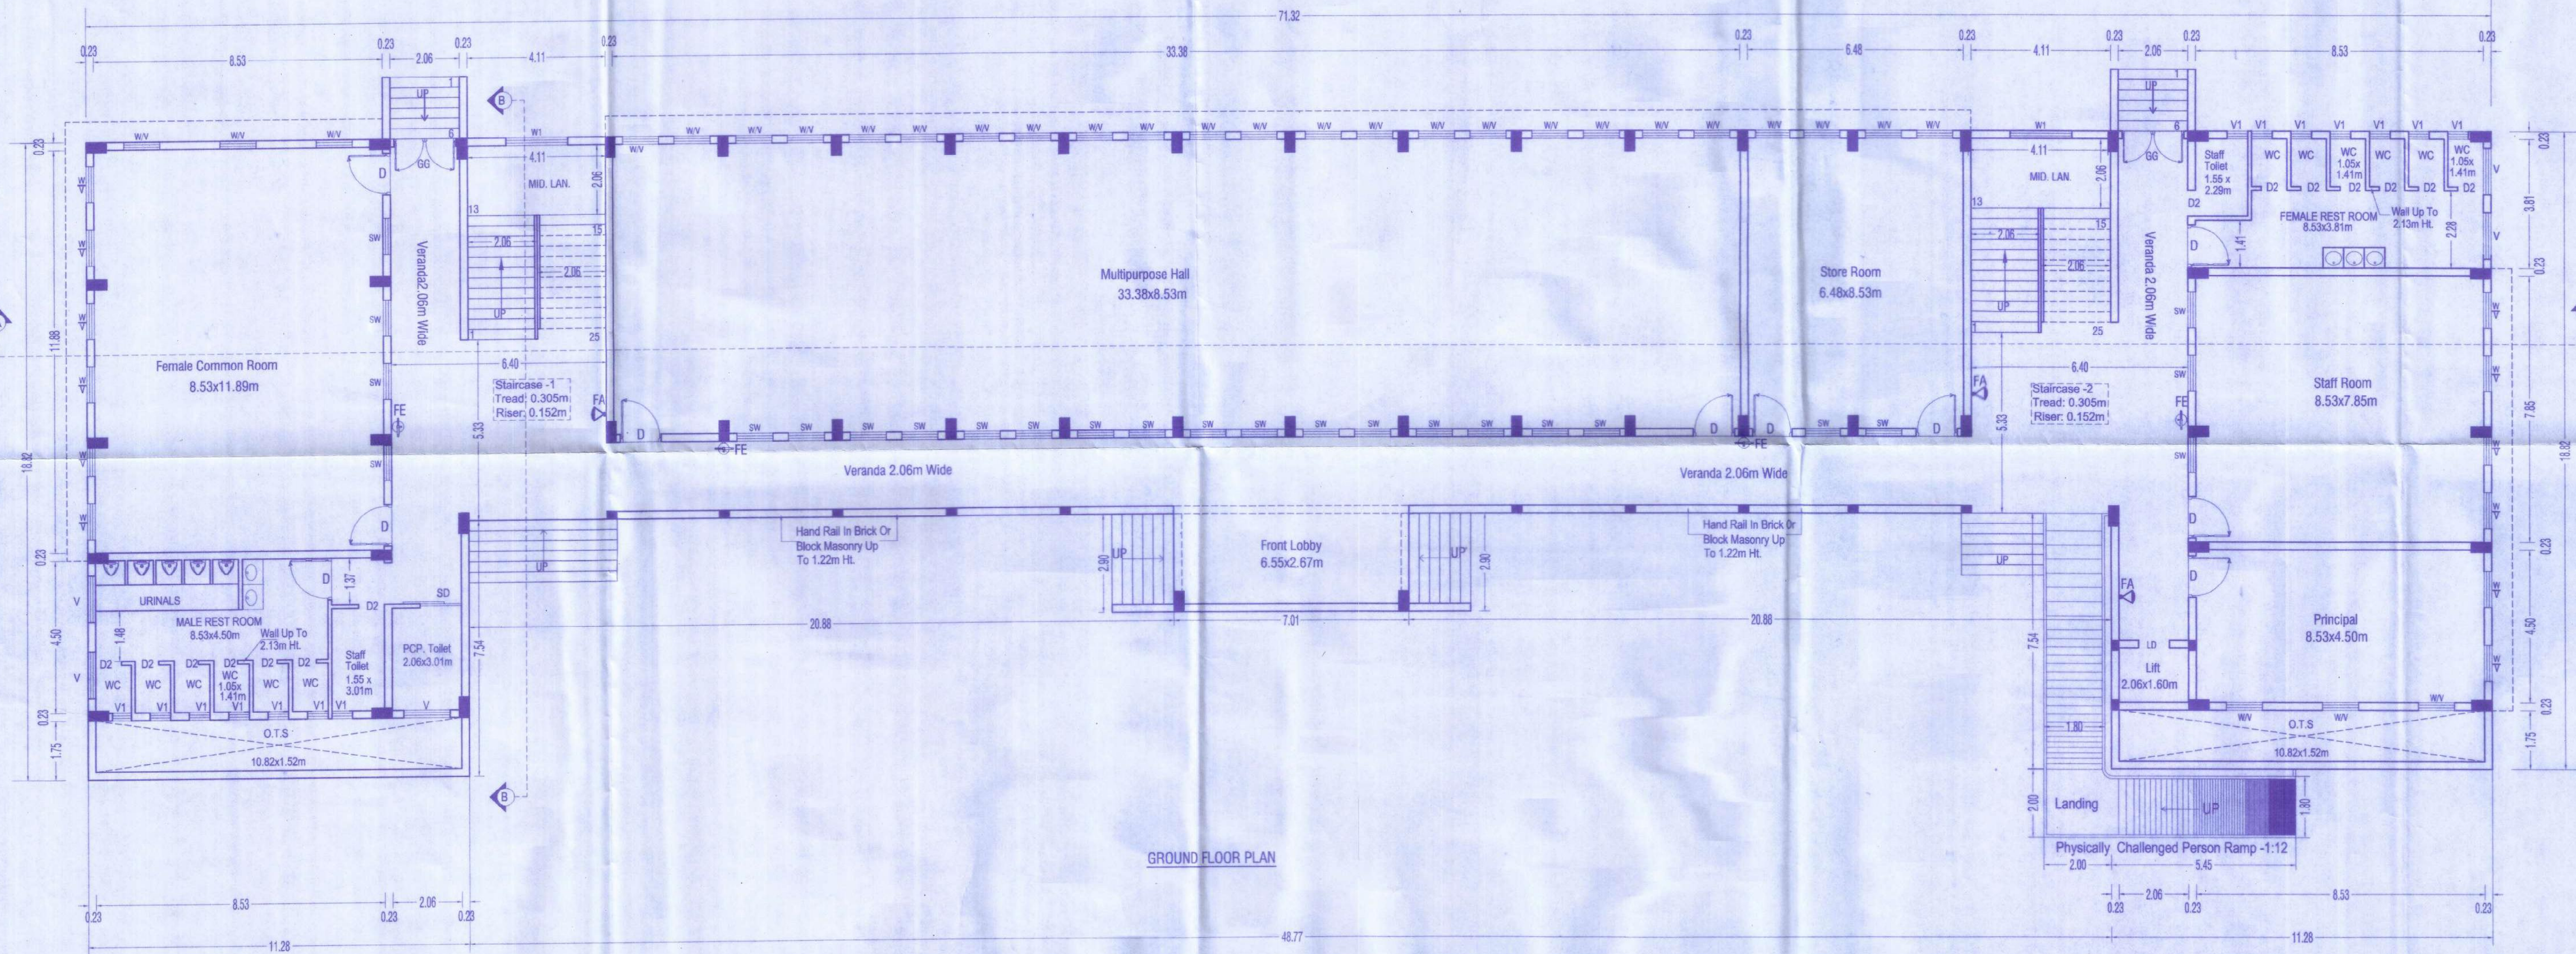

GROUND FLOOR PLAN

APPROVAL OFFICE USE (COMPETENT AUTHORITY -1)

APPROVAL OFFICE USE (COMPETENT AUTHORITY -2)

APPROVAL OFFICE USE (COMPETENT AUTHORITY -3)

GURU SHARMEESRI EDUCATIONAL
CHARITABLE TRUST
[Signature]
CHAIRMAN


SIGNATURE OF OWNER / TRUSTEE

[Signature]
E.N.J.L.RAMESH, M.Sc. in S.E. (P&T),
M.B. F.V. M.C. ST. Jn.
Chief Consultant (Geotech & Structural)
Regd. Geotechnical Engineer (DTCP) REGISTRATION NO: 07-002
Regd. Structural Engineer (DTCP) REGISTRATION NO: 12-012
Head Office: No. 12, 4th Main Road, Kotturam Nagar,
Kotturam Nagar, Pondicherry-605 008
Branch Office: Kotturam Nagar, Kotturam Nagar, Pondicherry-605 008

REGISTERED STRUCTURAL ENGINEER


[Signature]
S. UDAYAKUMAR,
B.E. M.Tech (Struct. Engg) (DTCP) REGISTRATION NO: 07-002
Chartered Engineer, Reg. Valuer (IBBI)
DTCP Reg. No: CGLDIST/RE/Gr-I/2021/11/011
P.O. No. 24, D. No. 17, 6th Cross Street,
Anna Nagar, Chennai-600 001,
Mob: 9443101912
e-mail: anjucorstructions05@gmail.com

REGISTERED ENGINEER / ARCHITECT

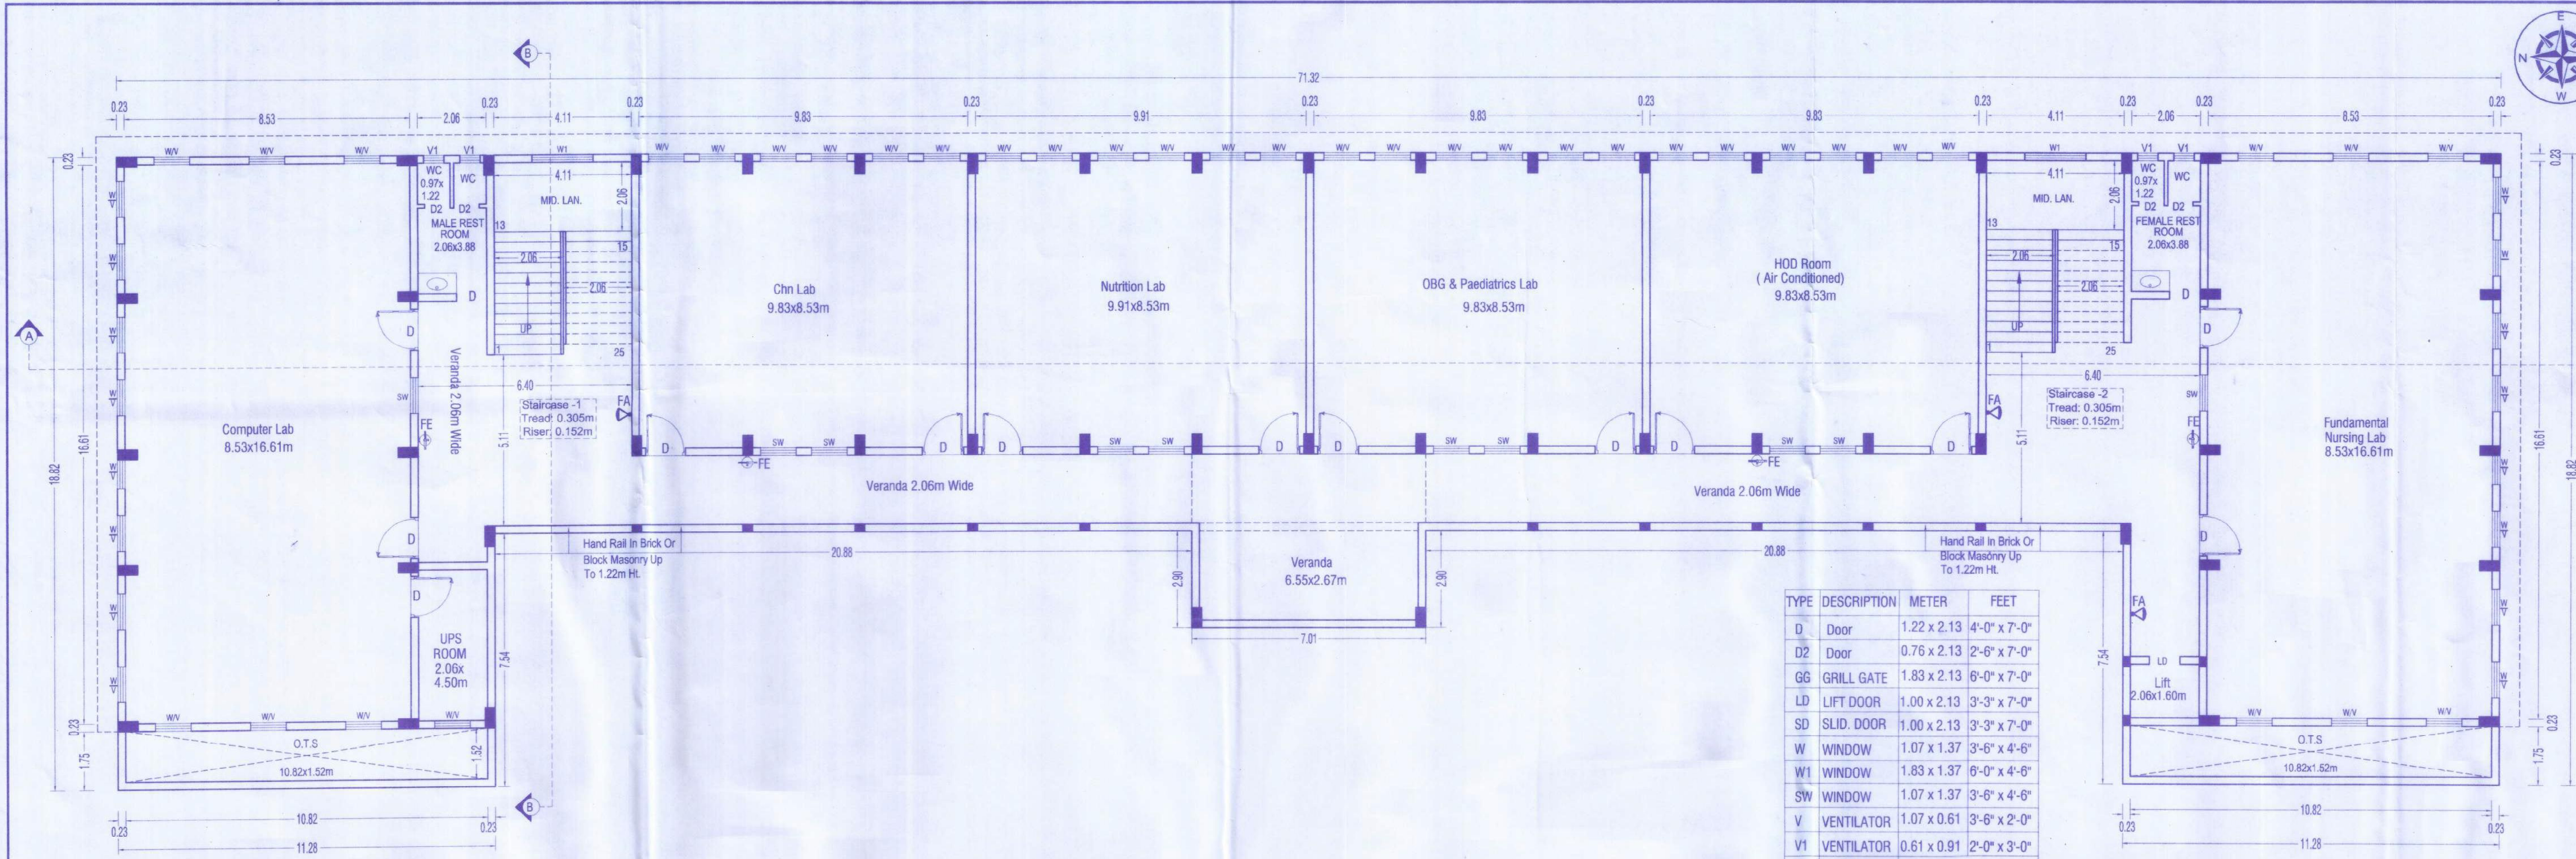

THIRD FLOOR PLAN

TYPE	DESCRIPTION	METER	FEET
D	Door	1.22 x 2.13	4'-0" x 7'-0"
D2	Door	0.76 x 2.13	2'-6" x 7'-0"
GG	GRILL GATE	1.83 x 2.13	6'-0" x 7'-0"
LD	LIFT DOOR	1.00 x 2.13	3'-3" x 7'-0"
SD	SLID. DOOR	1.00 x 2.13	3'-3" x 7'-0"
W	WINDOW	1.07 x 1.37	3'-6" x 4'-6"
W1	WINDOW	1.83 x 1.37	6'-0" x 4'-6"
SW	WINDOW	1.07 x 1.37	3'-6" x 4'-6"
V	VENTILATOR	1.07 x 0.61	3'-6" x 2'-0"
V1	VENTILATOR	0.61 x 0.91	2'-0" x 3'-0"
FA	Fire Alarm		
FE	Fire Extn.		
FB	Fire Bucket		

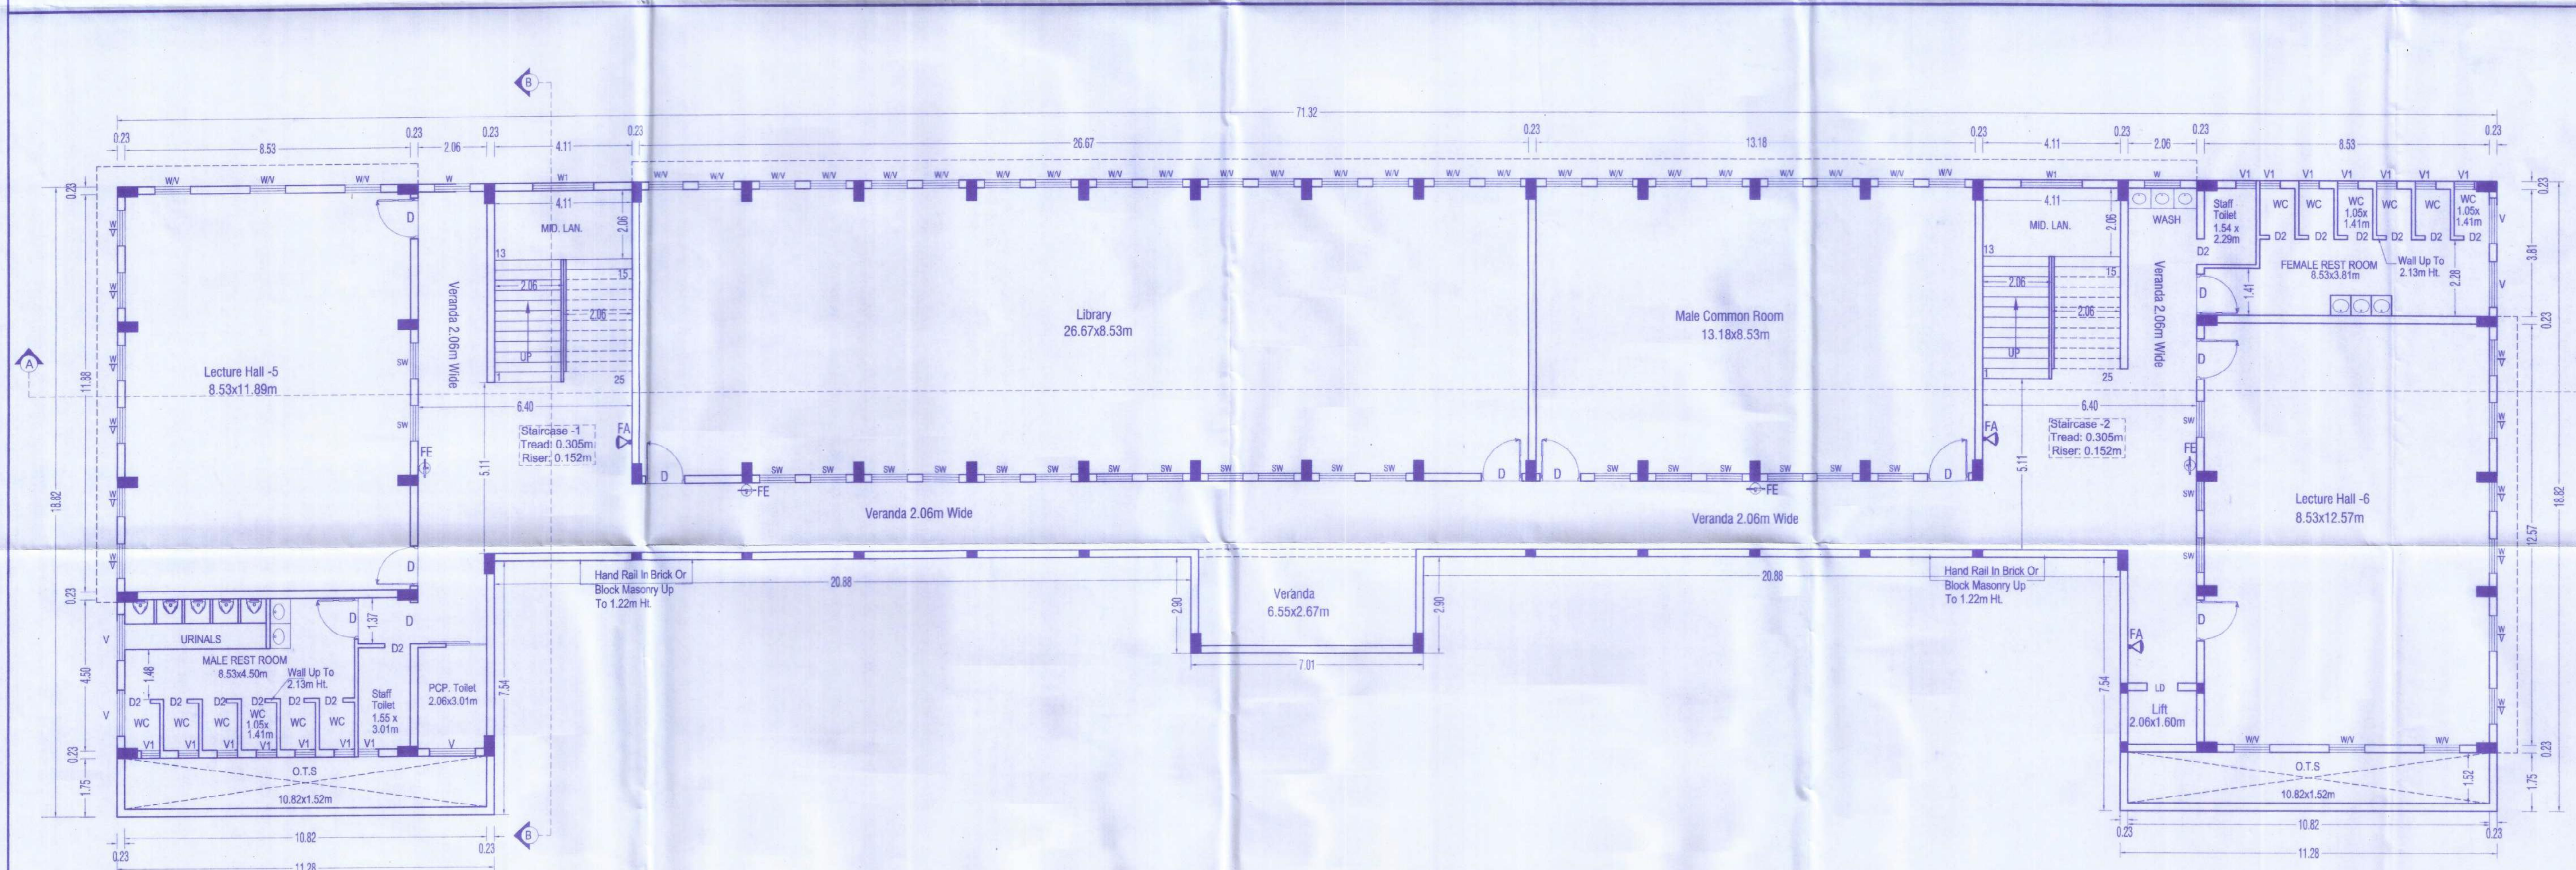

SECOND FLOOR PLAN



SHEET NO : 03 OF 05

PLAN SHOWING THE PROPOSED CONSTRUCTION OF
 RANGAPOOPATHI COLLEGE OF MEDICINE & NURSING
 COLLEGE BUILDING RUN BY GURU SHARMEESRI
 EDUCATIONAL CHARITABLE TRUST @ S.F.NO: 30/3A1,
 31/3Apt & 31/4C1 IN No:22 KILIYANUR (WEST) VILLAGE,
 VANUR TALUK & BLOCK, VILLUPPURAM DISTRICT,
 TAMIL NADU STATE.

SHEET TITLE			
SECOND & THIRD FLOOR PLAN			
SCALE:-	UNIT	DATE	REVISION
1: 100 - (A1)	IN METER		

BUILDING AREA STATEMENT				
DESCRIPTION	FLOOR	AREA		
		FSI Sqm.	Sq.ft.	NON - FSI Sqm.
-	SECOND	961.90	10353.89	-
-	THIRD	961.90	10353.89	-

APPROVAL OFFICE USE (COMPETENT AUTHORITY -1)

APPROVAL OFFICE USE (COMPETENT AUTHORITY -2)

APPROVAL OFFICE USE (COMPETENT AUTHORITY -3)

GURU SHARMEESRI EDUCATIONAL CHARITABLE TRUST
 CHAIRMAN

SIGNATURE OF OWNER / TRUSTEE

REGISTERED STRUCTURAL ENGINEER
S. UDAYAKUMAR
 B.E. in Tech (Struct), M.Tech (Struct), M.Sc (Res), MIE, RV
 Chartered Engineer, Reg. Valuer (IBBI)
 DTCP Reg. No: CGLDIST/RE/Gr-1/2021/11/011
 P.No: A24, D. No: 17, 6th Cross Street,
 Anna Nagar, Chengalpattu - 603 001,
 Mob: 9443101912
 e-mail : anjuconstructions05@gmail.com

REGISTERED ENGINEER / ARCHITECT



SHEET NO : 04 OF 05
PLAN SHOWING THE PROPOSED CONSTRUCTION OF
RANGAPOOPATHI COLLEGE OF MEDICINE & NURSING
COLLEGE BUILDING RUN BY GURU SHARMEESRI
EDUCATIONAL CHARITABLE TRUST @ S.F.NO: 30/3A1,
31/3Apt & 31/4C1 IN No:22 KILYANUR (WEST) VILLAGE,
VANUR TALUK & BLOCK, VILLUPPURAM DISTRICT,
TAMIL NADU STATE.

SHEET TITLE	TERRACE & SECTION 'AA' PLAN			
	SCALE:-	UNIT	DATE	REVISION
	1: 100 - (A1)	IN METER		

BUILDING AREA STATEMENT				
DESCRIPTION	FLOOR	AREA		
		FSI	NON - FSI	
		Sqm.	Sq.ft.	Sqm. Sq.ft.
TERRACE		87.40	940.77	- -

APPROVAL OFFICE USE (COMPETENT AUTHORITY -1)

APPROVAL OFFICE USE (COMPETENT AUTHORITY -2)


APPROVAL OFFICE USE (COMPETENT AUTHORITY -3)

GURU SHARMEESRI EDUCATIONAL
CHARITABLE TRUST
CHAIRMAN


SIGNATURE OF OWNER / TRUSTEE

REGISTERED STRUCTURAL ENGINEER

S. UDAYAKUMAR,
B.E. (M.Tech) (Struct), M.Tech (GeoTech), M.Sc (Rev), MIE (RV)
Chartered Engineer, (Reg. Valuer-IBBI)
DTC Reg. No: CGLDISTR/REG/2021/11/011
P.No: A24, D. No: 17, 6th Cross Street,
Anna Nagar, Chennai-600 001,
Mob: 9443101912
e-mail: anjuncstructions05@gmail.com
REGISTERED ENGINEER / ARCHITECT

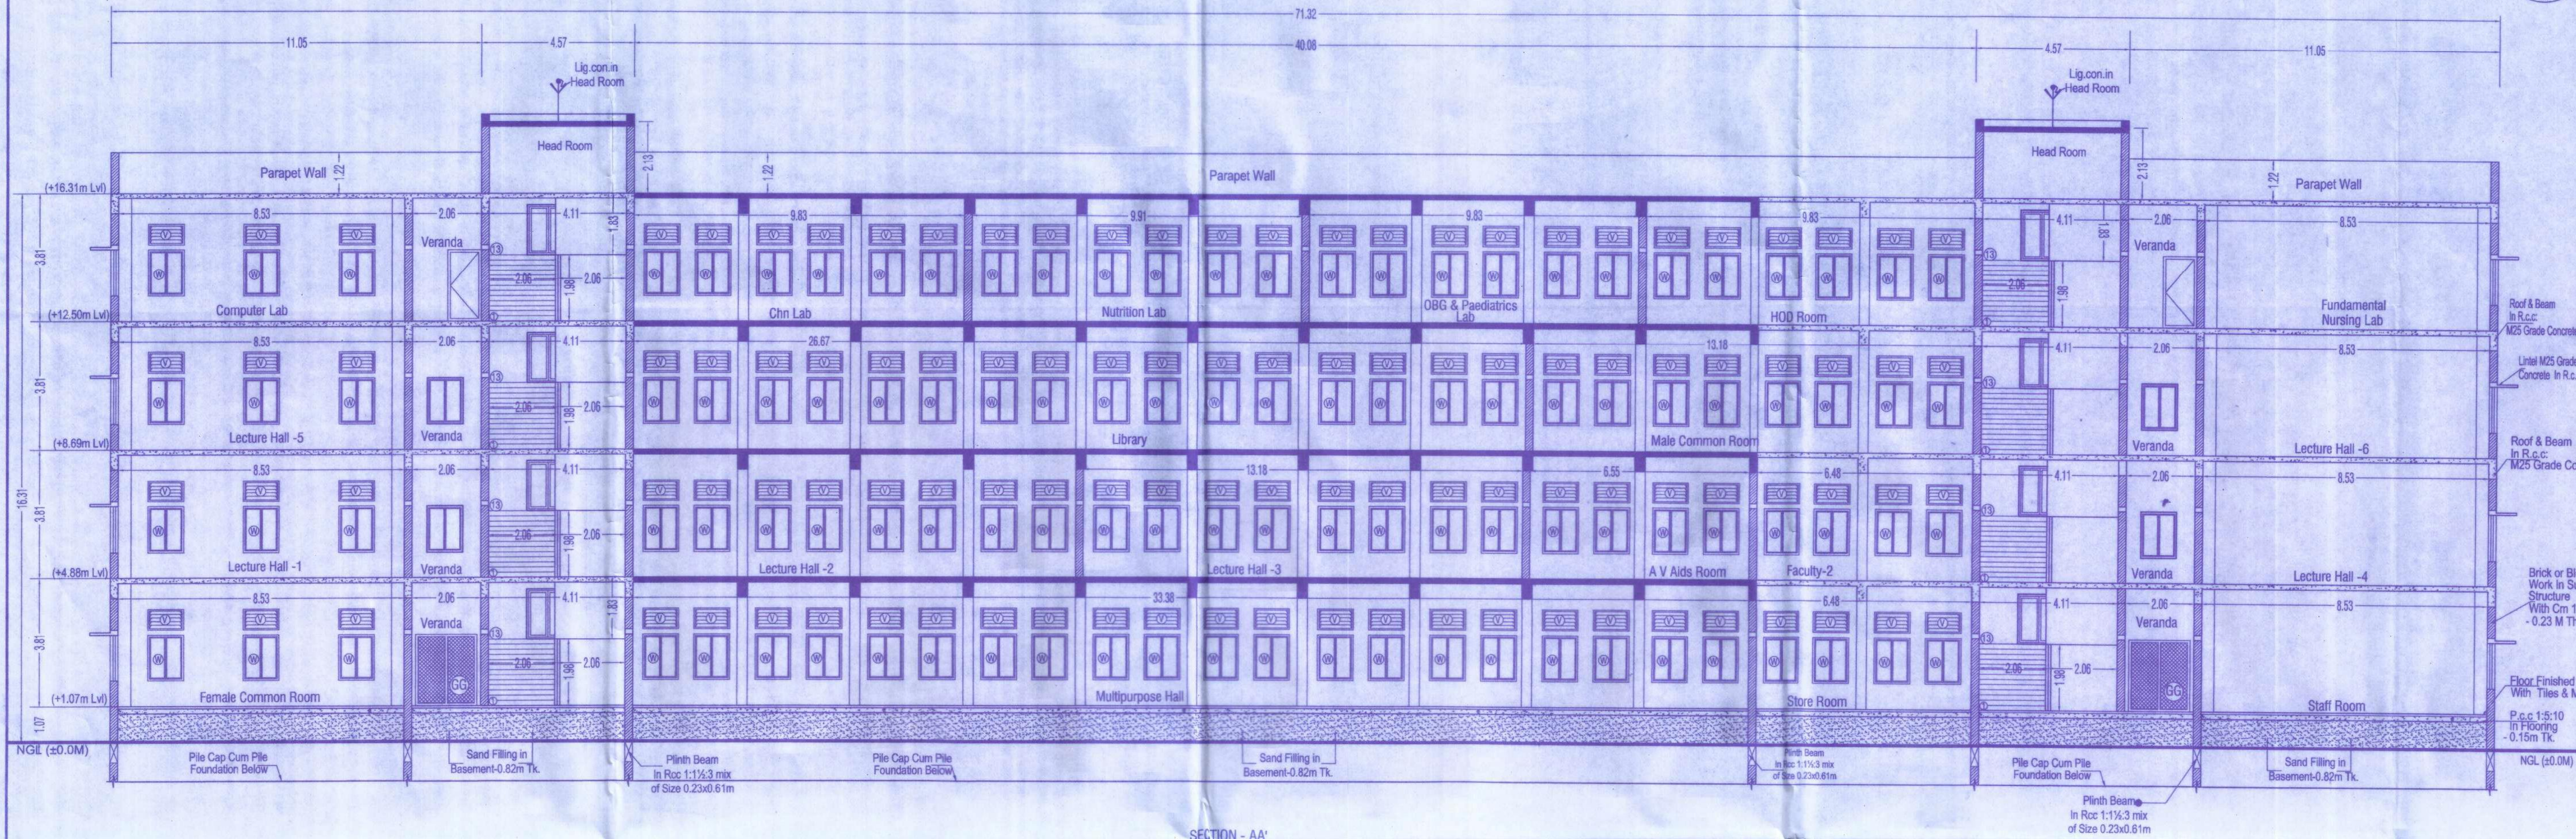


SECTION - AA'

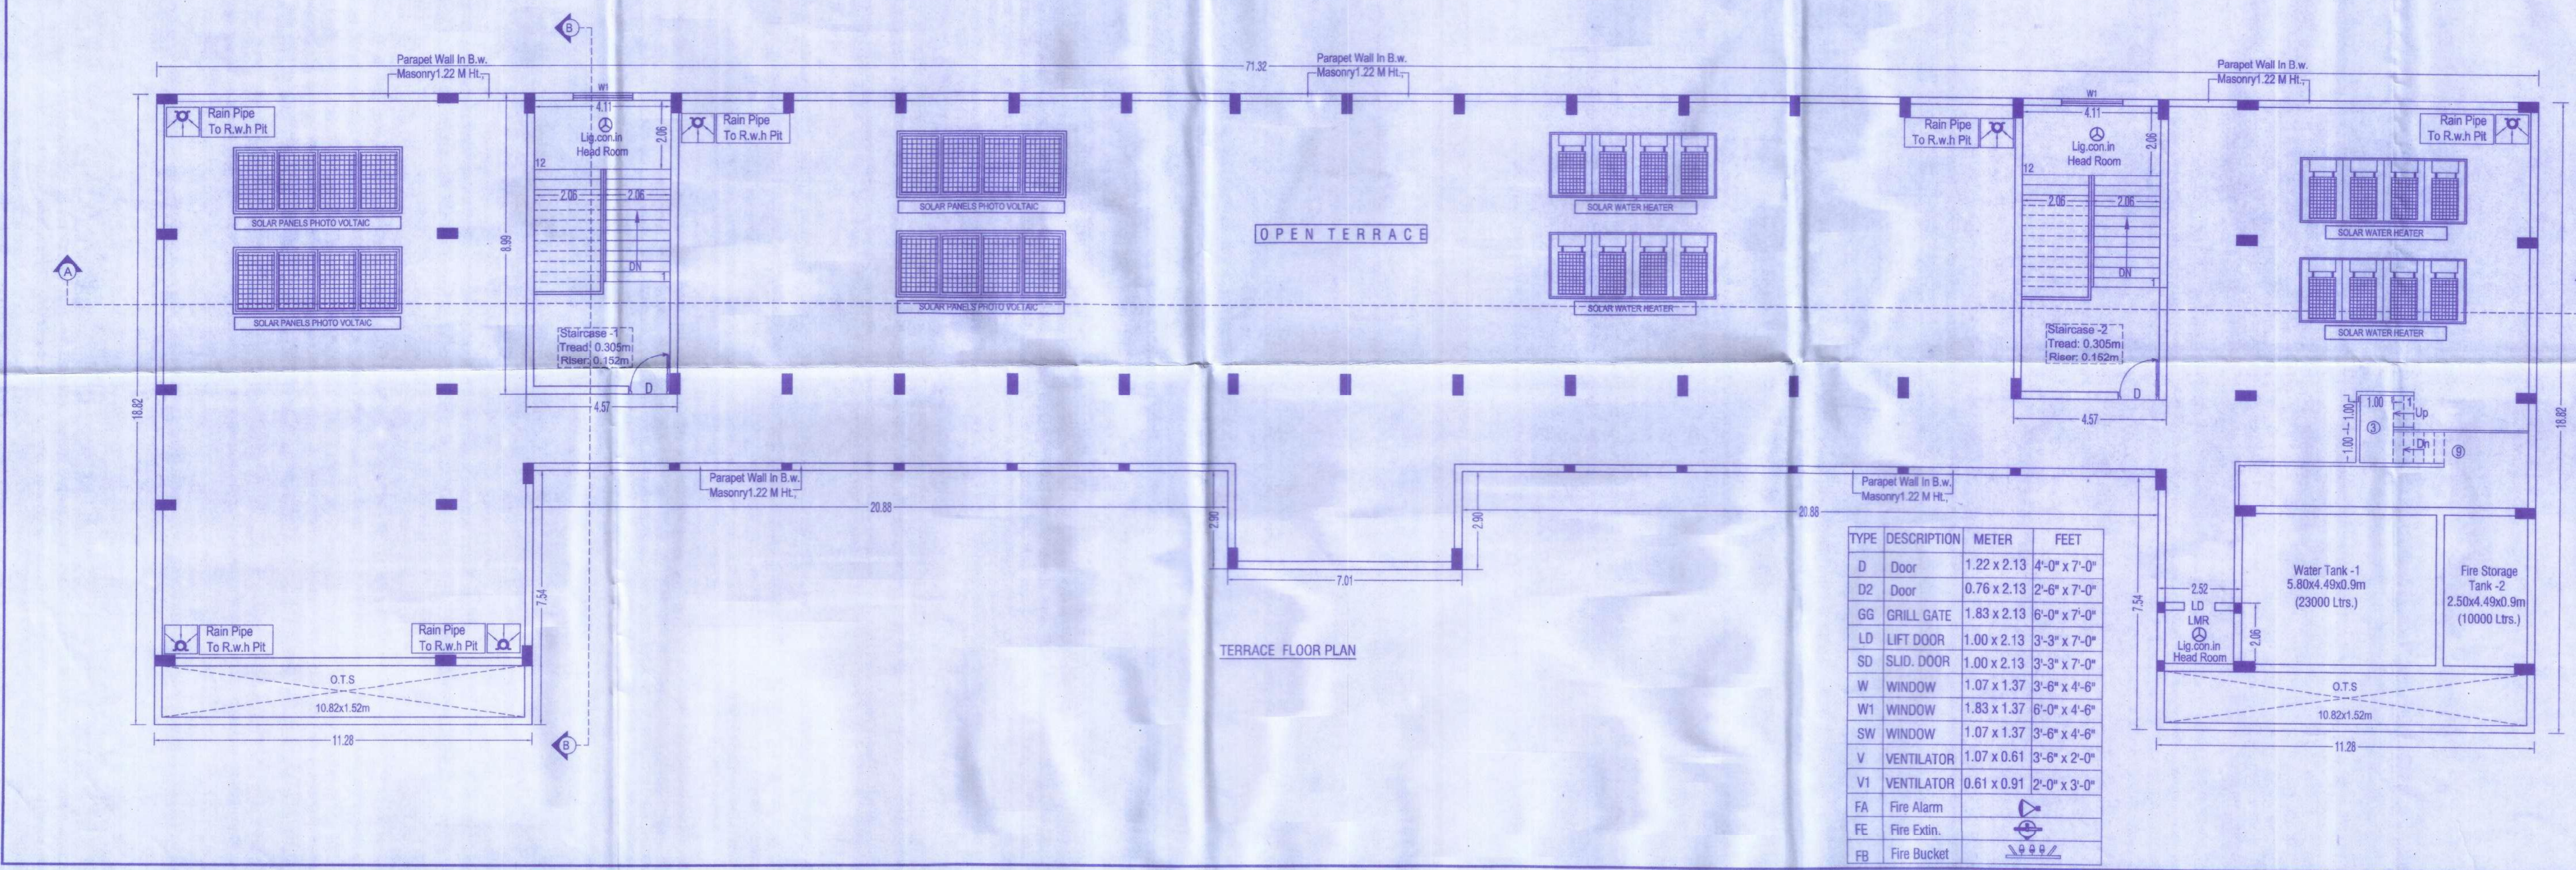

TERRACE FLOOR PLAN

TYPE	DESCRIPTION	METER	FEET
D	Door	1.22 x 2.13	4'-0" x 7'-0"
D2	Door	0.76 x 2.13	2'-6" x 7'-0"
GG	GRILL GATE	1.83 x 2.13	6'-0" x 7'-0"
LD	LIFT DOOR	1.00 x 2.13	3'-3" x 7'-0"
SD	SLID. DOOR	1.00 x 2.13	3'-3" x 7'-0"
W	WINDOW	1.07 x 1.37	3'-6" x 4'-6"
W1	WINDOW	1.83 x 1.37	6'-0" x 4'-6"
SW	WINDOW	1.07 x 1.37	3'-6" x 4'-6"
V	VENTILATOR	1.07 x 0.61	3'-6" x 2'-0"
V1	VENTILATOR	0.61 x 0.91	2'-0" x 3'-0"
FA	Fire Alarm		
FE	Fire Extn.		
FB	Fire Bucket		

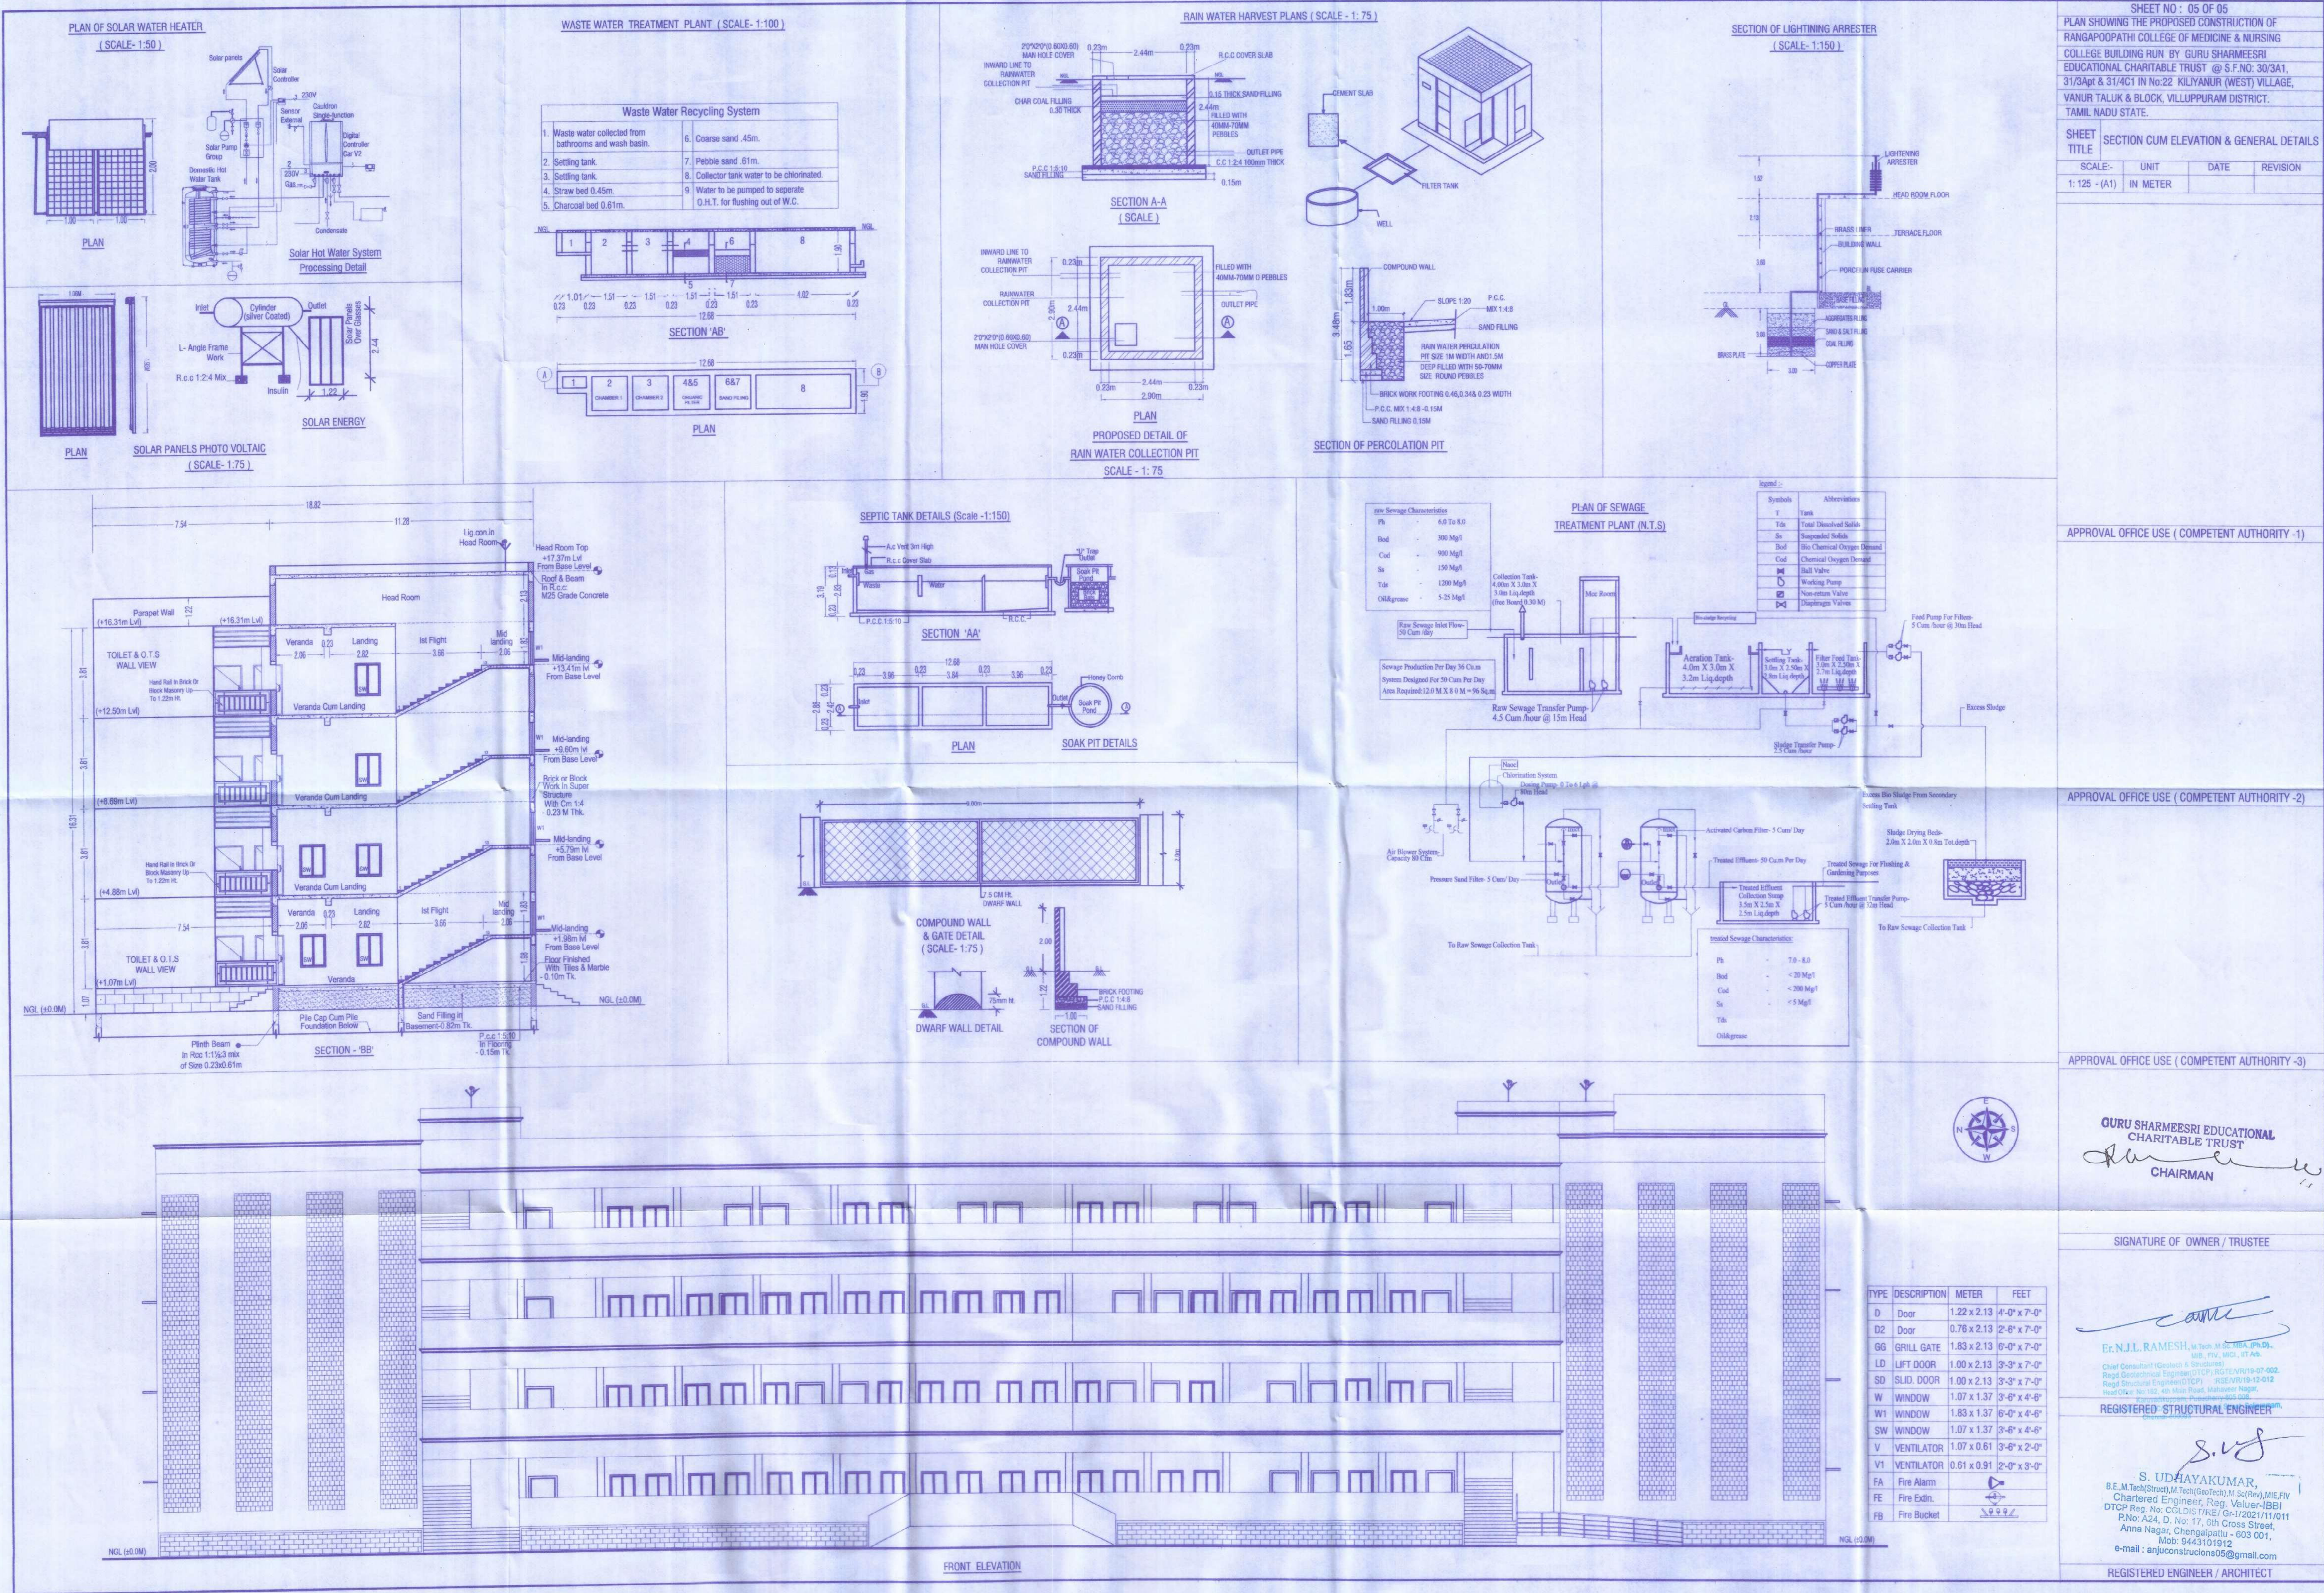

SHEET NO : 05 OF 05

PLAN SHOWING THE PROPOSED CONSTRUCTION OF

RANGAPOOPATHI COLLEGE OF MEDICINE & NURSING

COLLEGE BUILDING RUN BY GURU SHARMEESRI

EDUCATIONAL CHARITABLE TRUST @ S.F.NO: 30/3A1,

31/3Apt & 31/4C1 IN No:22 KILYANUR (WEST) VILLAGE,

VANUR TALUK & BLOCK, VILLUPPURAM DISTRICT,

TAMIL NADU STATE.

SHEET TITLE	SCALE:-	UNIT	DATE	REVISION
SECTION CUM ELEVATION & GENERAL DETAILS	1: 125 - (A1)	IN METER		

APPROVAL OFFICE USE (COMPETENT AUTHORITY -1)

APPROVAL OFFICE USE (COMPETENT AUTHORITY -2)

APPROVAL OFFICE USE (COMPETENT AUTHORITY -3)

GURU SHARMEESRI EDUCATIONAL CHARITABLE TRUST

CHAIRMAN

SIGNATURE OF OWNER / TRUSTEE

Er.N.J.L.RAMESH, M.Tech, M.Sc., M.B.A., Ph.D.,
IASE, FIV, MCI, AIAB,
Chief Consultant (Geotech & Structural),
Regd. Geotechnical Engineer (DCEP), RGE/VR/19-07-002,
Regd. Structural Engineer (DCEP), RSE/VR/19-12-012,
Head Office: No.102, 4th Main Road, Mahaveer Nagar,
Chennai-600 035.

REGISTERED - STRUCTURAL ENGINEER

S.UDHAYAKUMAR,
B.E., M.Tech (Struct), M.Tech (GeoTech), M.Sc (Rev), MIE, FIV,
Chartered Engineer, Reg. Valuer-IBBI,
DCEP Reg. No: COLD/S TRS/ G-1/2021/11/011,
P.No: A24, D. No: 17, 8th Cross Street,
Anna Nagar, Chengalpattu - 603 001,
Mob: 9443101912
e-mail : anjuncnstructions05@gmail.com

REGISTERED ENGINEER / ARCHITECT

COLOUR INDEX:-	
1. OWNER BOUNDARY	=
2. PRO.BUILDING SHOWN	=
3. DRIVEWAY	=
4. O.S.R. PARK AREA	=
5. EXISTING PUBLIC ROAD	=
6. CAR PARKING	=
7. TWO WHEELER PARKING	=

PARKING AREA STATEMENT	
PARKING CALCULATION	
Description	Floor
Lecture Hall -1	First Floor
Lecture Hall -2	First Floor
Lecture Hall -3	First Floor
Lecture Hall -4	First Floor
Lecture Hall -5	Second Floor
Lecture Hall -6	Second Floor
Total	
FLOOR SPACE INDEX :-	
3847.60 Sq.M = 0.32 < 2.00	
12019.00 Sq.M	

BUILDING AREA STATEMENT	
AREA	
Description	FSI
GROUND	961.90
FIRST	961.90
SECOND	961.90
THIRD	961.90
TERRACE	-
TOTAL	3847.60
TOTAL FSI AREA =	
3847.60 Sqm	
TOTAL BUILDUP AREA =	
3935.00Sqm	

LAND AREA STATEMENT	
Description	Hectares
As Per Patta	1.22.10
As Per Document	1.22.10
As Per FMB	1.20.19
O.s.r Provided (10.25%) for 12210 sqm	0.12.52
LAND DETAILS (AS PER PATTI)	
S.no	S.no
1	30/3A1
2	31/3Apt
3	31/4C1
Total	1.22.10

LAND DETAILS (AS PER DOCUMENT)	
S.no	S.no
1	30/3A1
2	31/3Apt
3	31/4C1
Total	1.22.10

SHEET No : 01 of 05
PLAN SHOWING THE PROPOSED CONSTRUCTION OF
RANGAPOOPATHI COLLEGE OF MEDICINE & NURSING
COLLEGE BUILDING RUN BY GURU SHARMEESRI
EDUCATIONAL CHARITABLE TRUST @ S.F.NO: 30/3A1,
31/3Apt & 31/4C1 IN No.22 KILIYANUR (WEST) VILLAGE,
VANUR TALUK & BLOCK, VILLUPURAM DISTRICT.

SHEET TITLE	
SCALE:-	UNIT
1: 500 - (A1)	IN METER

SITE PLAN	
DATE	REVISION

APPROVAL OFFICE USE (COMPETENT AUTHORITY -1)

APPROVAL OFFICE USE (COMPETENT AUTHORITY -2)

APPROVAL OFFICE USE (COMPETENT AUTHORITY -3)

GURU SHARMEESRI EDUCATIONAL
CHARITABLE TRUST
CHAIRMAN

SIGNATURE OF OWNER / TRUSTEE

Ex.N.J.L.RAMESH, M.Tech, M.Sc, MBA, JPM, DI,
M.B., P.W., M.C., IT, Ad.
Chief Consultant (Geotech & Structures)
Regd. Geotechnical Engineer (M.Tech) No.124/2015-07-002
Regd. Structural Engineer (ITCP) No.124/2015-07-012
Head Office: No.512, 4th Main Road, Mangalore Nagar,
Kannur District, Kerala 576002.
Branch Office: NO.505, 1st Floor, Kaveri Street, Bangalore
Karnataka 560002.

REGISTERED STRUCTURAL ENGINEER

S. UPHAYAKUMAR,
B.E. M.Tech (Struct), M.Tech (Geotech), M.Sc (Rev), MIE, FV
Chartered Engineer, Reg. Value - IBSI
DTCP Reg. No. CGDIST/RE/Gr-I/2021/11/011
P.No: A24, D. No: 17, 6th Cross Street,
Anna Nagar, Chennai - 600 001,
Mob: 9443101912
e-mail : anjuconstructions05@gmail.com

REGISTERED ENGINEER / ARCHITECT