


SITE PLAN SHOWING THE PROPOSED CONSTRUCTION OF R.C.C. , MANUFACTURING INDUSTRIAL (MANUFACTURING OF PHARMACEUTICALS AND FOOD SUPPLEMENTS) ORANGE CATEGORY FOR M/s.SYSBIOCARE FORMULATIONS , SIDCO INDUSTRIAL ESTATE, DTCP APPROVAL NO:30/2014, S.NO:70/5 PART , PLOT No - 68, PATTANAM VILLAGE , PATTANAM PANCHAYAT, TINDIVANAM TALUK , VILUPURAM DISTRICT.

APPLICANT : APPLICANT NAME: P.THIRUMAL

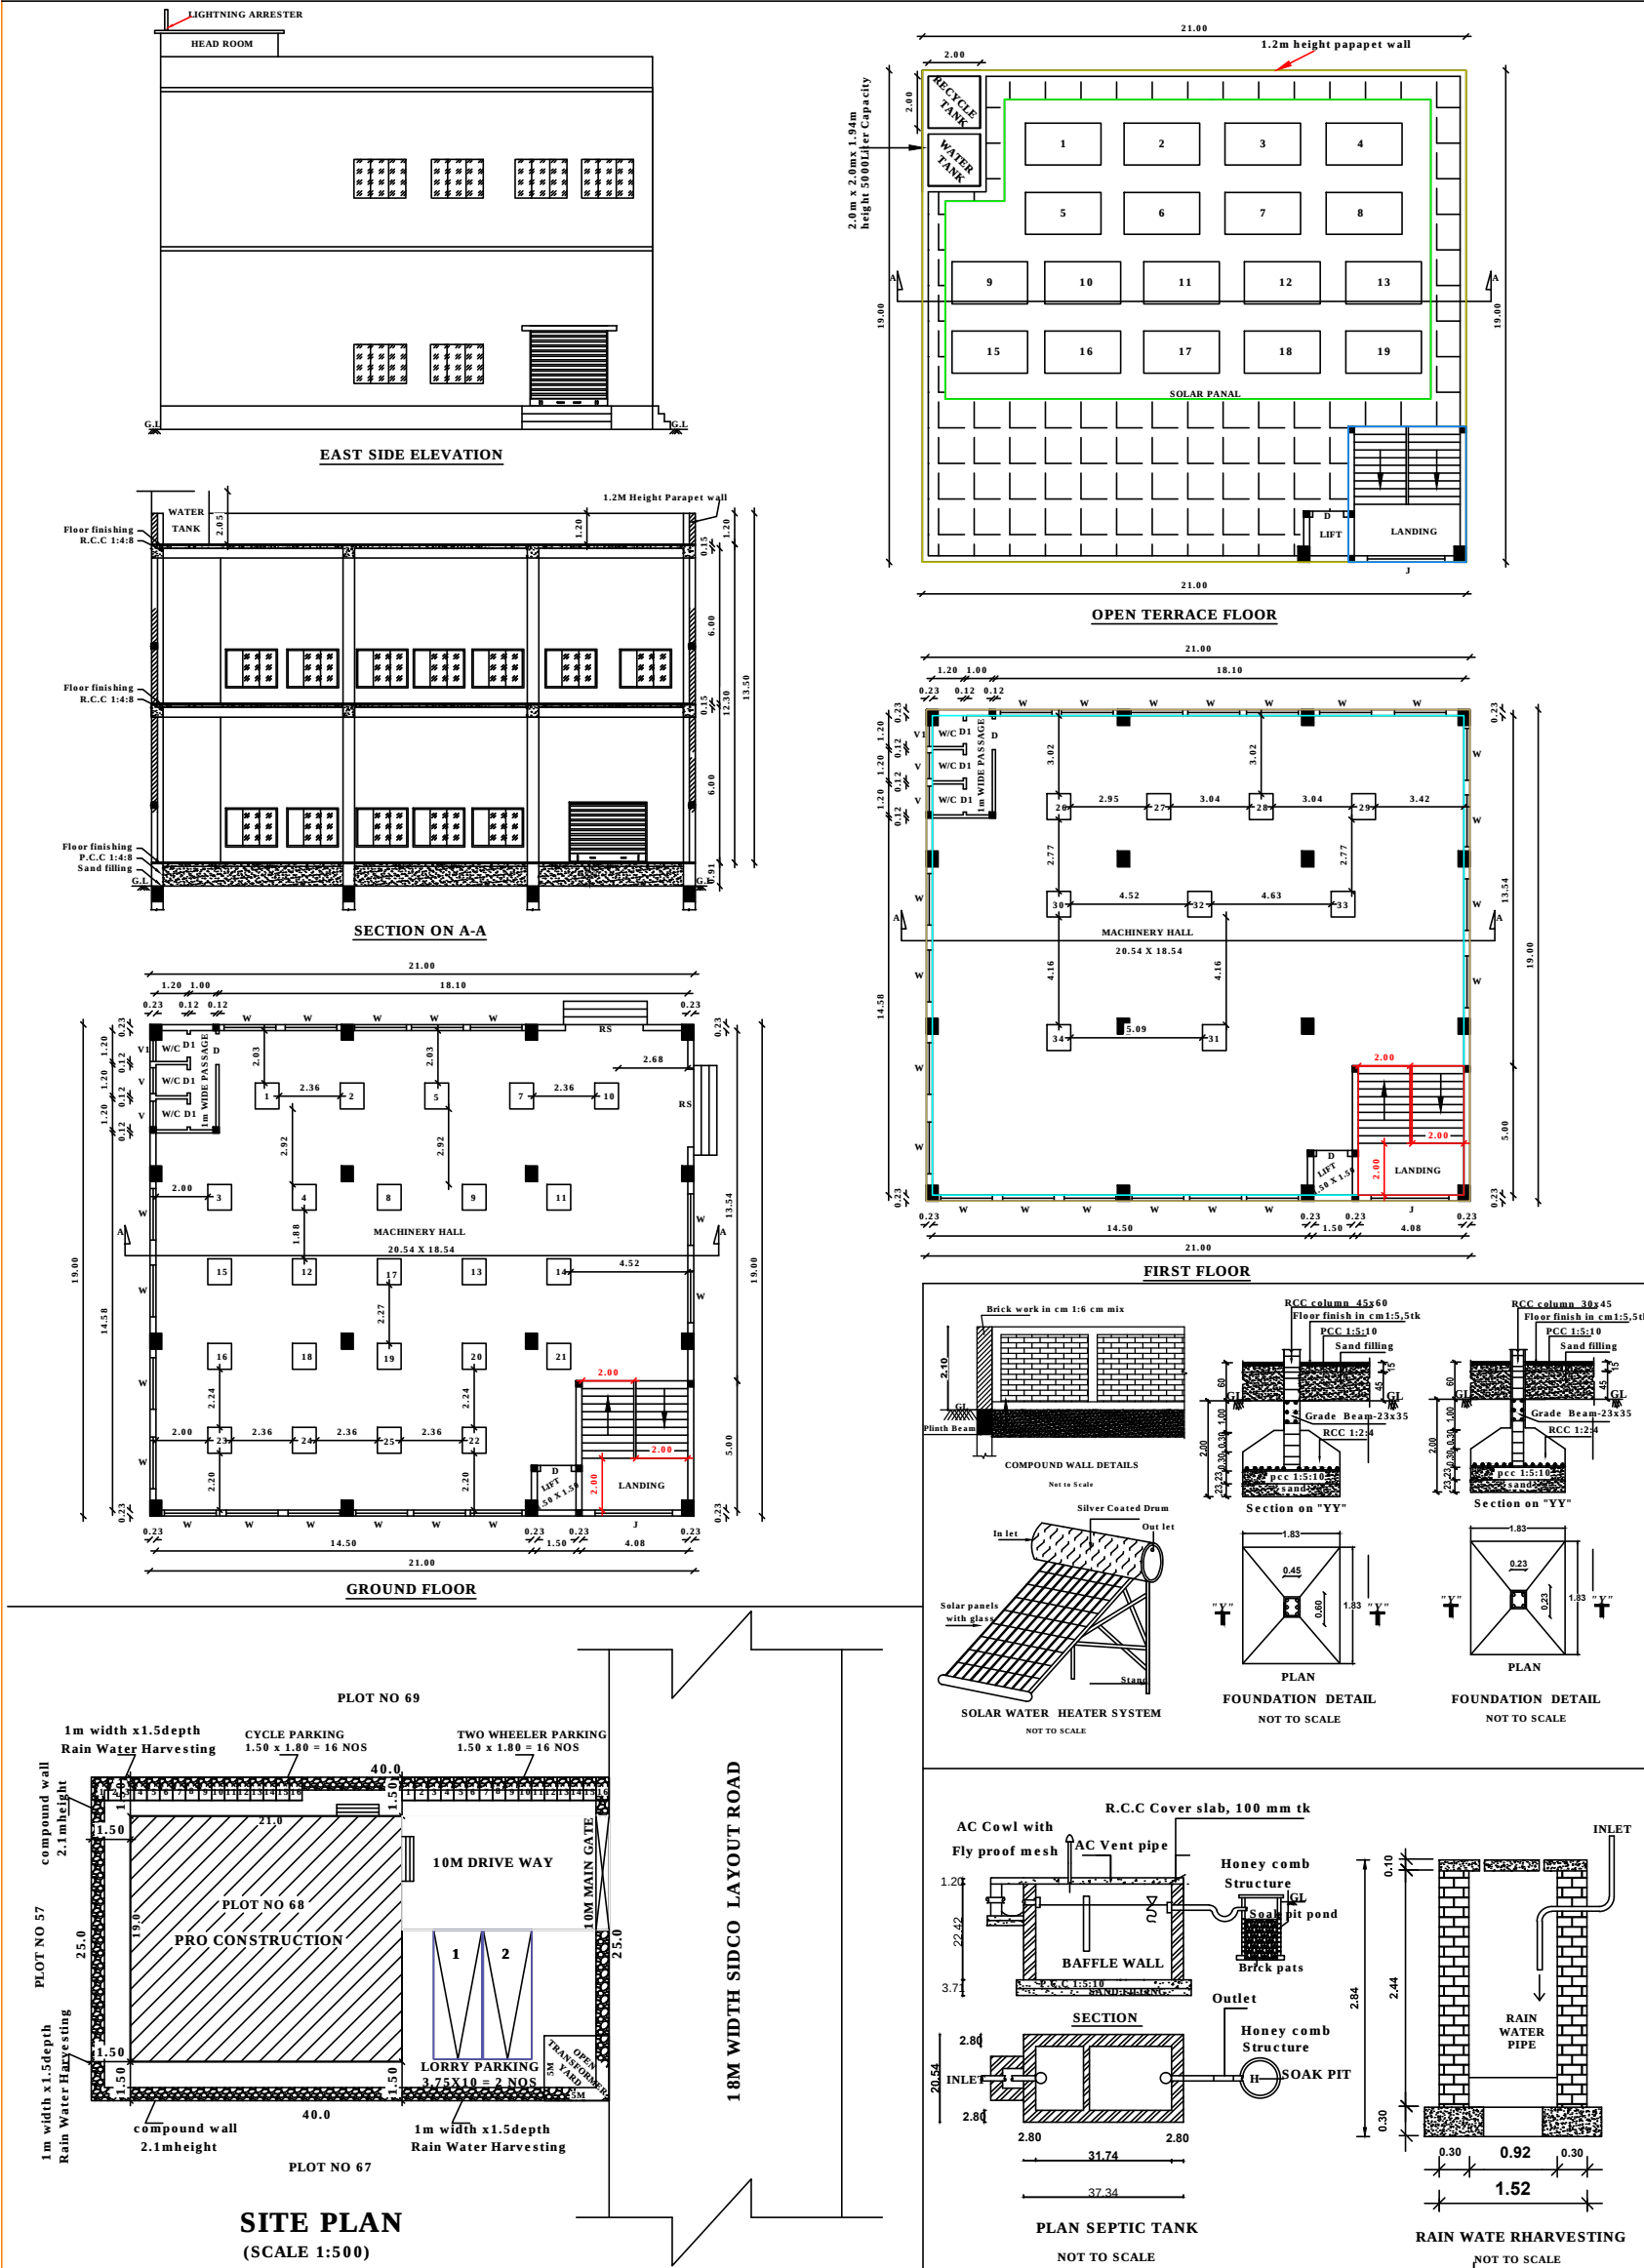

All Dimensions Are in "M"
(SCALE 1:100)

I. REFERENCE:-

RS	R.SHUTTER	-	3.00X 3.86
D	DOOR	-	0.75 X 2.10
D1	DOOR	-	0.60 X 2.10
W	WINDOW	-	2.0X 2.00
V	VENTILATOR	-	1.00 X 0.60
V1	VENTILATOR	-	0.80 X 0.60
J	JOLLEY	-	3.00 X 2.10

II. COLOUR INDEX:-

SITE BOUNDARY	-	
PRO. CONSTRUCTION	-	
DRIVEWAY	-	
EXISTING ROAD	-	

III. SITE AREA DETAILS :-

FA	- THE PROPOSED BUILDING PROVIDED TO FIRE ALARM
FE	- THE PROPOSED BUILDING PROVIDED TO FIRE EXTINGUISHER

III. SITE AREA DETAILS :-

PLLOT NUMBER :	1000.00 sq.m
TOTAL AREA OF SITE :	1000.00 sq.m

IV. PRO CONSTRUCTION AREA DETAILS:-

BLOCK 01	FSI	NON FSI
GROUND FLOOR	399.00 Sq.m	
FIRST FLOOR	399.00 Sq.m	
HEAD ROOM		23.74 Sq.m
TOTAL FSI & NON FSI	798.00 sq.m	23.74 sq.m

FLOOR SPACE INDEX

FSI = 0.798	PC = 39.90%
-------------	-------------

VI. WORKERS DETAILS:-

NUMBER OF MALE WORKERS	15 NOS
NUMBER OF FEMALE WORKERS	05 NOS
TOTAL NO OF WORKERS	20 NOS

VII. MACHINERY DETAILS:-

S.NO	DESCRIPTION	NOS	HP	TOTAL HP
1	SAMPLING BOOTH	1	4	4
2	DISPENSING BOOTH	1	4	4
3	SIFTER	1	4	4
4	STARCH PASTE KETTLE	1	4	4
5	RAPID MIXER GRANULATOR	1	4	4
6	FLUID BED DRIER	1	4	4
7	MASS MIXER	1	4	4
8	TRAY DRIER	1	4	4
9	MULTIMILL	2	4	4
10	OCTAGONAL BLENDER	1	4	4
11	AUTOMATIC CAPSULE FILLING MACHINE	2	4	4
12	SEMI AUTOMATIC CAPSULE FILLING MACHINE	1	4	4
13	27 STATION D TOOLING TABLET COMPRESSION MACHINE	1	4	4
14	DEHUMIDIFIER	1	4	4
15	COLLOIDAL MILL & SOLUTION TANK	20	4	4
16	CONVENTIONAL COATING PAN	1	4	4
17	ALU ALU PACKING MACHINE	1	4	4
18	TWO TRACK 240 BLISTER PACKING MACHINE	1	4	4
19	6 TRACK STRIP PACKING MACHINE	1	4	4
20	PACKING CONVEYOR 6 FEET	5	4	4
21	SUGAR KETTLE (STEAM JACKET)	2	4	4
22	LIQUID STIRRER	1	4	4
23	FILTER PUMP	2	4	4
24	BOTTLE WASHING	2	4	4
25	TWIN TABLE	2	4	4
26	LIQUID FILLING	2	4	4
27	LIQUID PP CAP SEALING	2	4	4
28	AUTOMATIC LIQUID LABELING	1	4	4
29	PACKING CONVEYOR 10 FEET	1	4	4
30	CHILLER	1	4	4
31	AIR COMPRESSOR	1	4	4
32	B.O & AMP D.M PLANT	1	4	4
33	BOILER	1	6	6
34	ETP	1	6	6
				TOTAL = 140 HP

VIII. PARKING DETAILS:-

1.LORRY PARKING	2 NOS
2.TWO WHEELER PARKING	16 NOS
3.BY-CYCLE PARKING	16 NOS
TOTAL NO OF PARKING	= 34 NOS

District Town And Country Planning Office
Villupuram District
Online Application No: SWP/BPA/0012339/2023
BUILDING APPROVAL:
B.P/A.D.T.C.P(V.D) No: 36/2023
INDUSTRIAL TECHNICAL APPROVAL issued.

25/10/2023

DRAUGHTSMAN GRADE - III
DISTRICT TOWN AND COUNTRY PLANNING OFFICE
VILLUPURAM DISTRICT

25/10/2023

SUPERVISOR/DRAUGHTSMAN GRADE - II
DISTRICT TOWN AND COUNTRY PLANNING OFFICE
VILLUPURAM DISTRICT

APPLICANT

Er. A.SIVAKUMAR B.E.,
Registered Structural Engineer
RSE / GR-II / VR / April 2019 / 602
(Under TNCDB Rules-2019)
U: -DURPET - 605107 Mob: 99447 55143

STRUCTURAL ENGINEER

Er. P.SURESH KUMAR, B.Tech, Civil,
Registered Engineer Grade - II (RE)
DTCP Reg. No.RE / GR-II / VD / MAY-2023 / 089
(Under TNCDB Rules), VILLUPURAM,
Pin Code-605 602. Cell: 99447 55143

REGISTERED ENGINEER