



PLAN SHOWING THE PROPOSED CONSTRUCTION OF " STEEL DOOR GENERAL FABRICATION INDUSTRIAL BUILDING (ORANGE CATEGORY) " IN R.S.NO:450/2A1B,2A2 AT VANUR VILLAGE, VANUR PANCHAYAT, VANUR PANCHAYAT UNION, VANUR TALUK, VILLUPURAM DISTRICT.

APPLICANT : Mr.S.SRIRAM

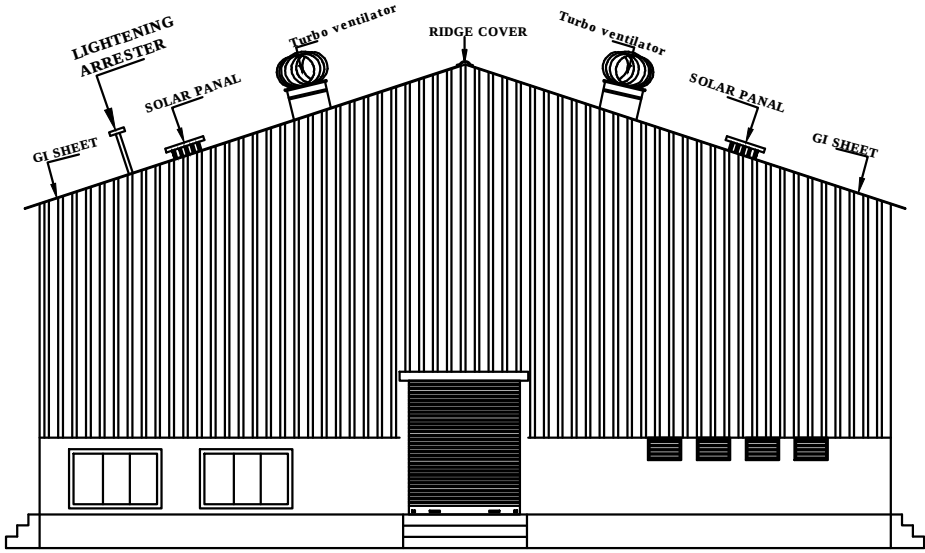

ELEVATION

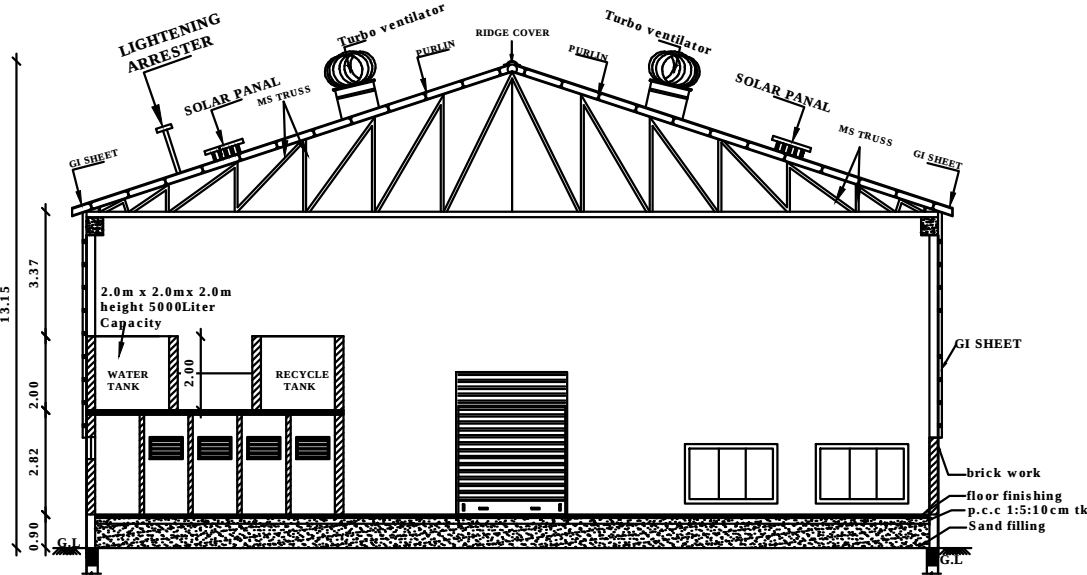


SECTION A-A

REFERENCE:-


RS	R.SHUTTER	-	3.00 X 3.86
D	DOOR	-	0.90 X 2.10
D1	DOOR	-	0.90 X 2.10
W	WINDOW	-	2.50 X 1.60
V	VENTILATOR	-	0.90 X 0.60

PROPOSED CONSTRUCTION AREA DETAILS:-

BLOCK 01	FSI	NON FSI
GROUND FLOOR	1748.00 Sq.m	-
TOTAL FSI & NON FSI	1748.00 Sq.m	-

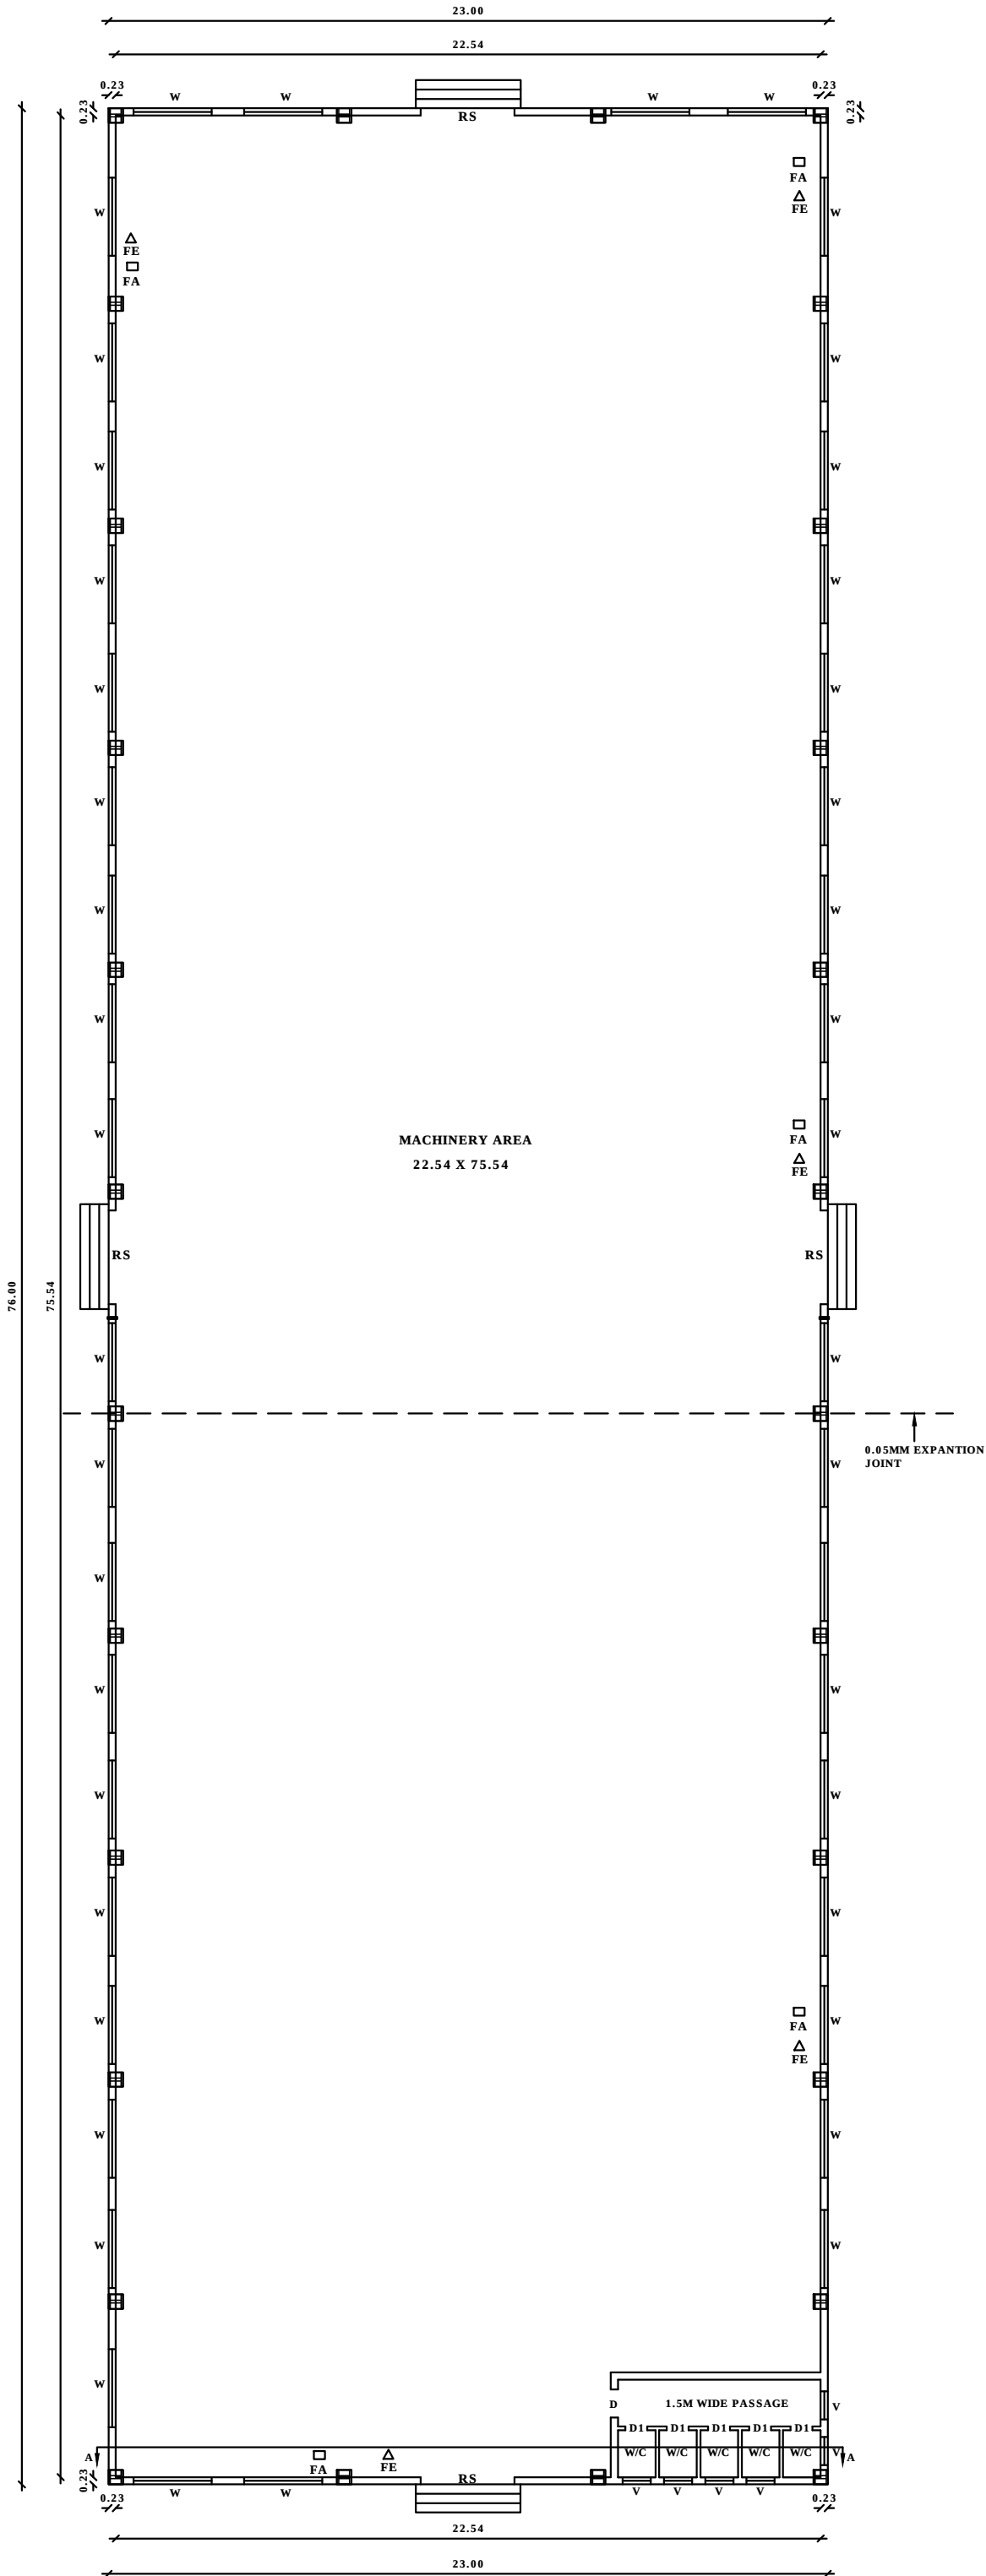


GROUND FLOOR PLAN

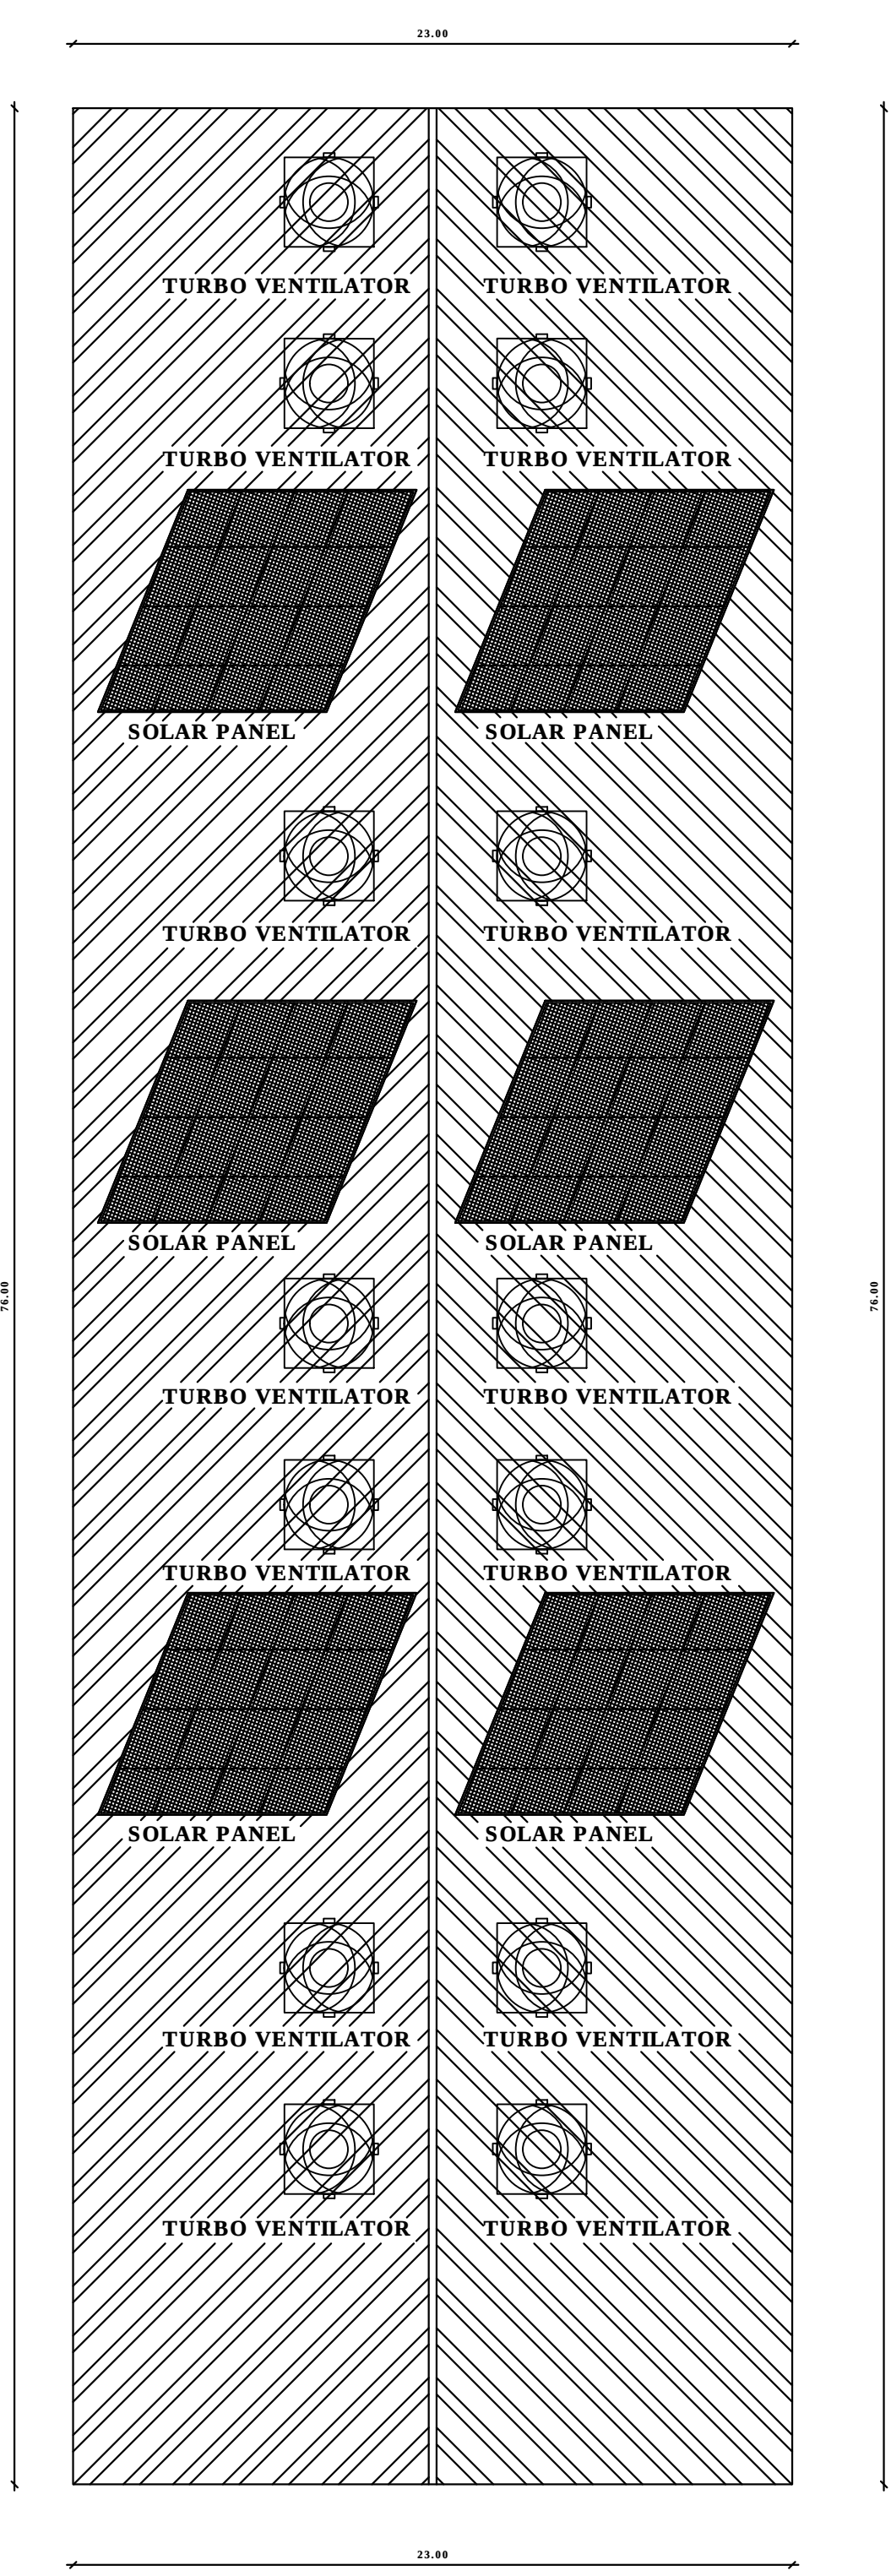

ROOF PLAN


SITE PLAN SHOWING THE PROPOSED CONSTRUCTION OF " STEEL DOOR GENERAL FABRICATION INDUSTRIAL BUILDING (ORANGE CATEGORY) " IN R.S.NO:450/2A1B,2A2 AT VANUR VILLAGE, VANUR PANCHAYAT, VANUR PANCHAYAT UNION, VANUR TALUK, VILLUPURAM DISTRICT.

APPLICANT : Mr.S.SRIRAM

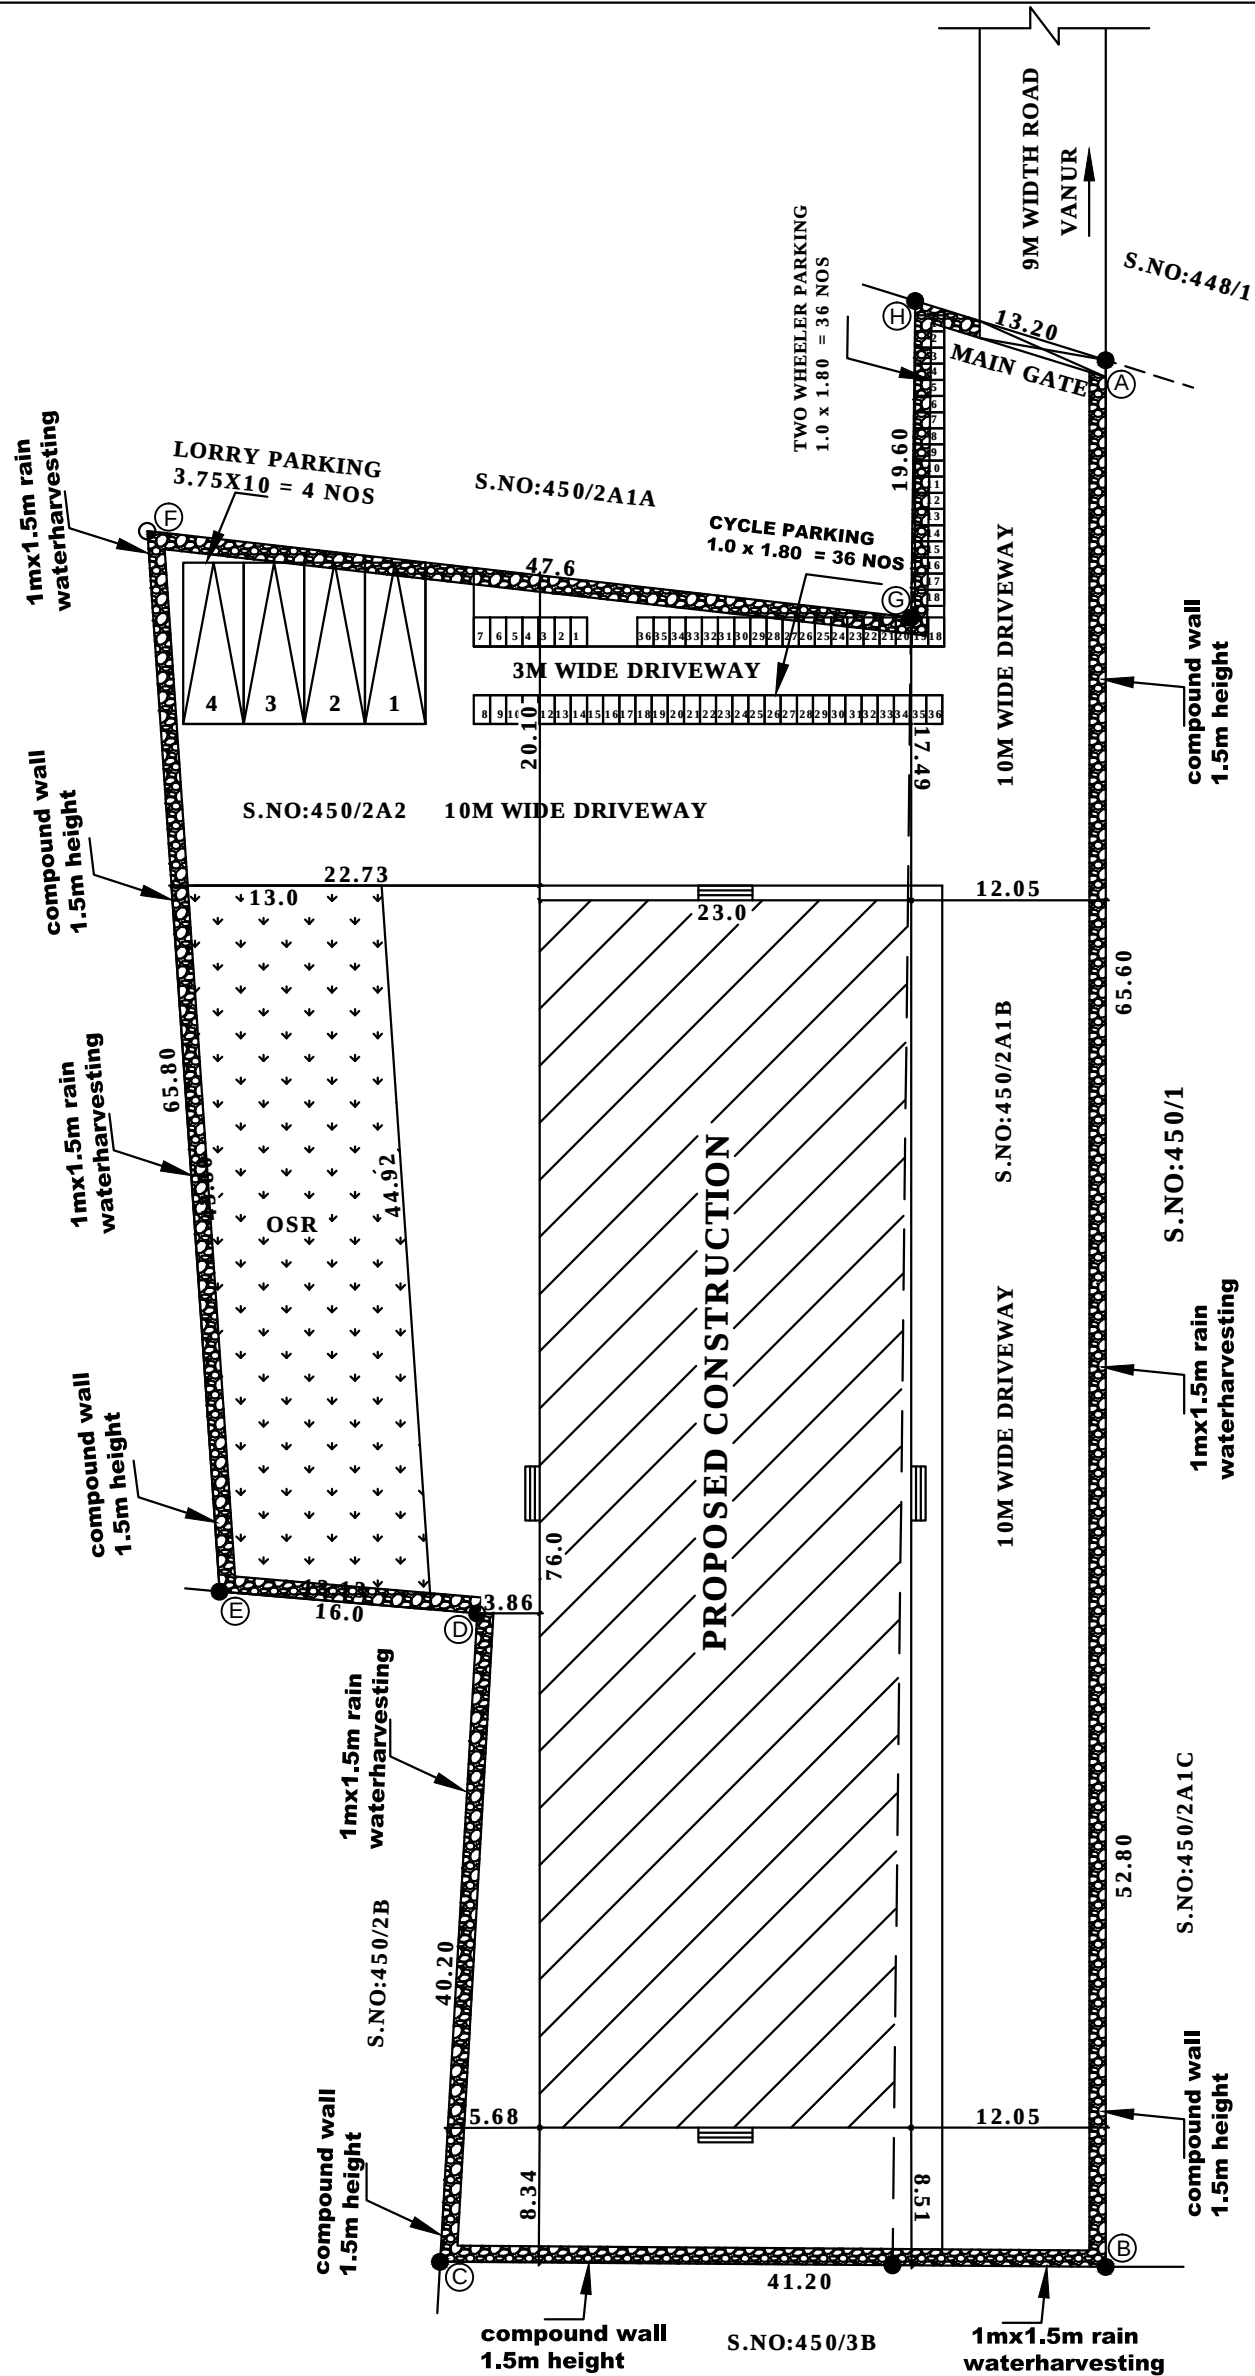


SITE PLAN

(SCALE 1:500)

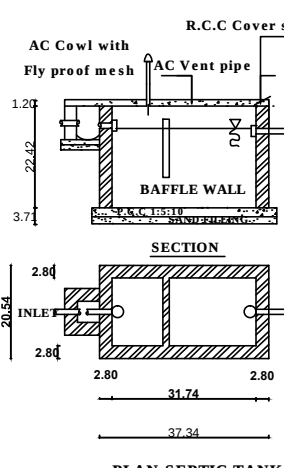


PLAN SEPTIC TANK

NOT TO SCALE

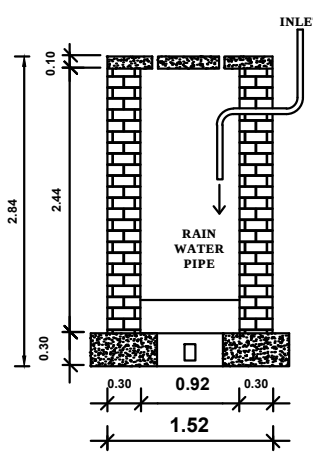

RAIN WATER HARVESTING


NOT TO SCALE

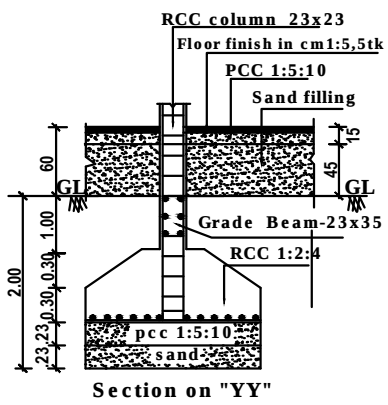

Section on "YY"


FOUNDATION DETAIL

NOT TO SCALE

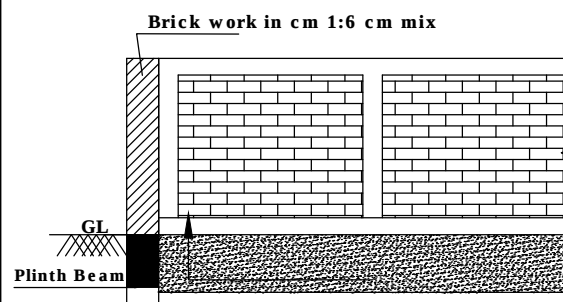


COMPOUND WALL DETAILS

Not to Scale

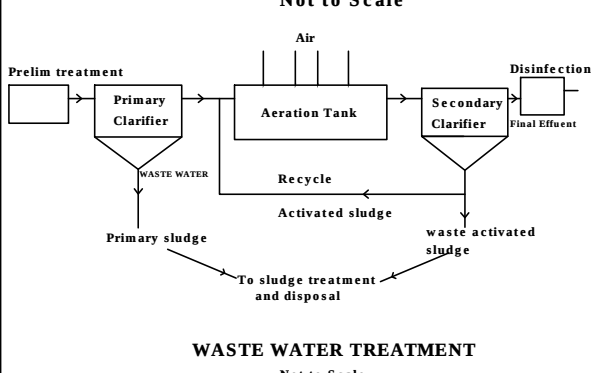


WASTE WATER TREATMENT

Not to Scale

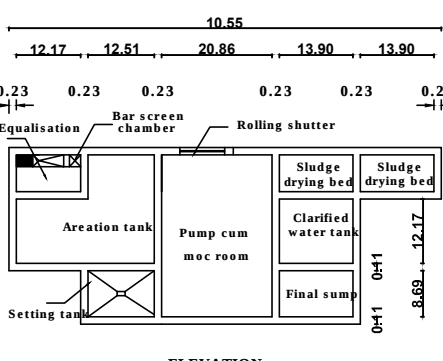


SEWAGE TREATMENT PLANT

(NOT TO SCALE)

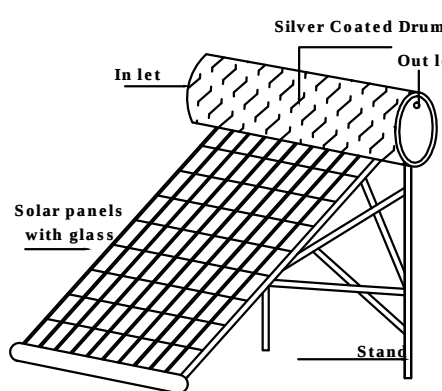

SOLAR WATER HEATER SYSTEM

NOT TO SCALE

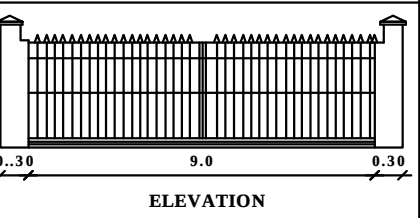

ELEVATION

PLAN DETAIL

Er. A.SIVAKUMAR B.E.,
Registered Structural Engineer
RSE / GRH / VR / April 2019 / 302
(Under TNCD Rules-2019)
ULUNDURPET - 606107 Mobile: 9842322127


REGISTERED
STRUCTURAL
ENGINEER

District Town And Country Planning Office
Villupuram District

Online Application No: SWP/BPA/0042283/2023

SITE APPROVAL:
Site Bounded By "A to H" and
Numbered as L.P/A.D.T.C.P(V.D) No: 218/2023

BUILDING APPROVAL:
B.P/A.D.T.C.P(V.D) No: 46/2023
INDUSTRIAL BUILDING APPROVAL Issued.

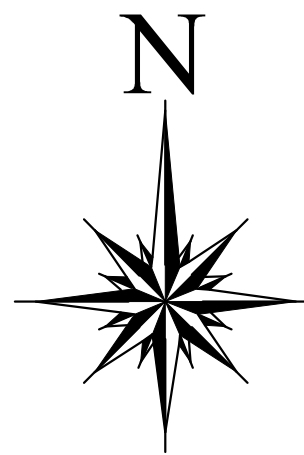

SHEET NO:2/2

All Dimensions Are in "M"

(SCALE 1:500)

I.REFERENCE:-

RS	R.SHUTTER	-	3.00 X 3.86
D	DOOR	-	0.90 X 2.10
D1	DOOR	-	0.90 X 2.10
W	WINDOW	-	2.50 X 1.60
V	VENTILATOR	-	0.90 X 0.60

II.COLOUR INDEX:-

SITE BOUNDARY	-	
PRO. CONSTRUCTION	-	
DRIVEWAY	-	
EXISTING ROAD	-	
O.S.R AREA	-	

FA - THE PROPOSED BUILDING PROVIDED TO FIRE ALARM

FE - THE PROPOSED BUILDING PROVIDED TO FIRE EXTINGUISHER

III.SITE AREA DETAILS :- SQ.M

S.NO: 450/2A1B	1540.00	sq.m
S.NO: 450/2A2	4050.00	sq.m

TOTAL AREA OF SITE : 5590.00 sq.m

IV.PRO CONSTRUCTION AREA DETAILS:-

BUILDING	FSI	NON FSI
1. GROUND FLOOR	1748.0 Sq.m	-

TOTAL CONSTRUCTION AREA:- 1748.0 sq.m

FLOOR SPACE INDEX	PLOT COVERAGE
FSI = 0.312	PC = 31.27%

V.PARKING DETAILS:-

1.LORRY PARKING	4 NOS
2.TWO WHEELER PARKING	36 NOS
3.CYCLE PARKING	36 NOS

TOTAL NO OF PARKING = 76 NOS

VI.OSR AREA DETAILS:-

575.0 SQ.M ----- 10.3% PROVIDED

VII.MACHINERY DETAILS:-

S.NO	DESCRIPTION	NOS	HP	TOTAL HP
1	LASER MACHINE	1	40	40
2	SHEERING MACHINE	1	20	20
3	BENDING MACHINE	1	20	20
4	CNC PLASMA MACHINE	1	20	20
5	WELDING MACHINES	4	20	20

TOTAL = 120 HP

VIII.WORKERS DETAILS:-

1.SUPERVISOR	1 NOS
2.MALE WORKERS	4 NOS
3.FEMALE WORKERS	1 NOS

TOTAL NO OF WORKERS = 6 NOS

APPLICANT

REGISTERED ENGINEER

APPROVAL