
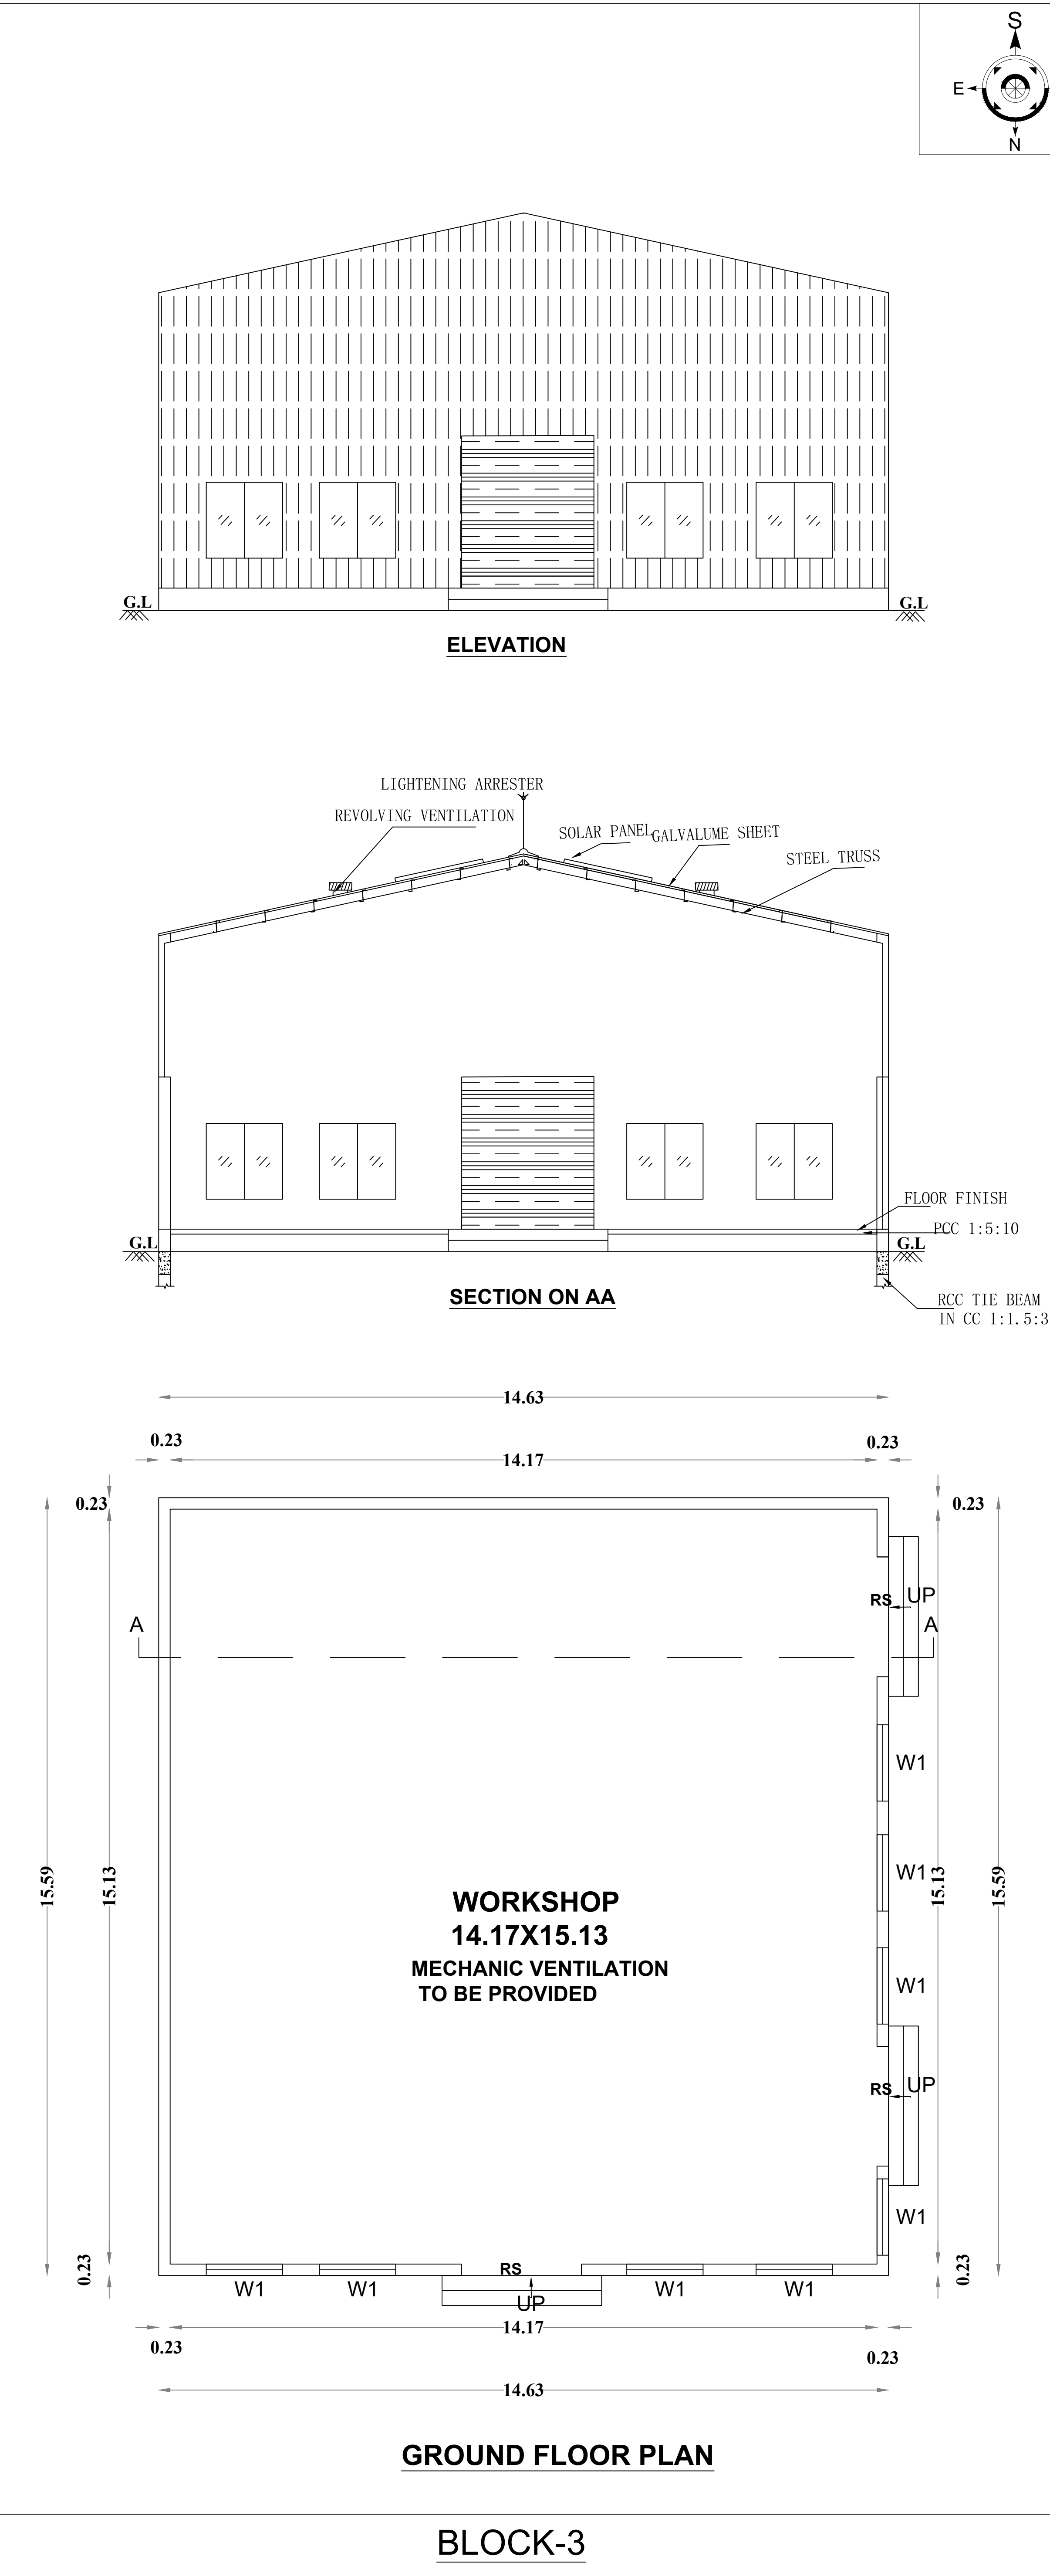
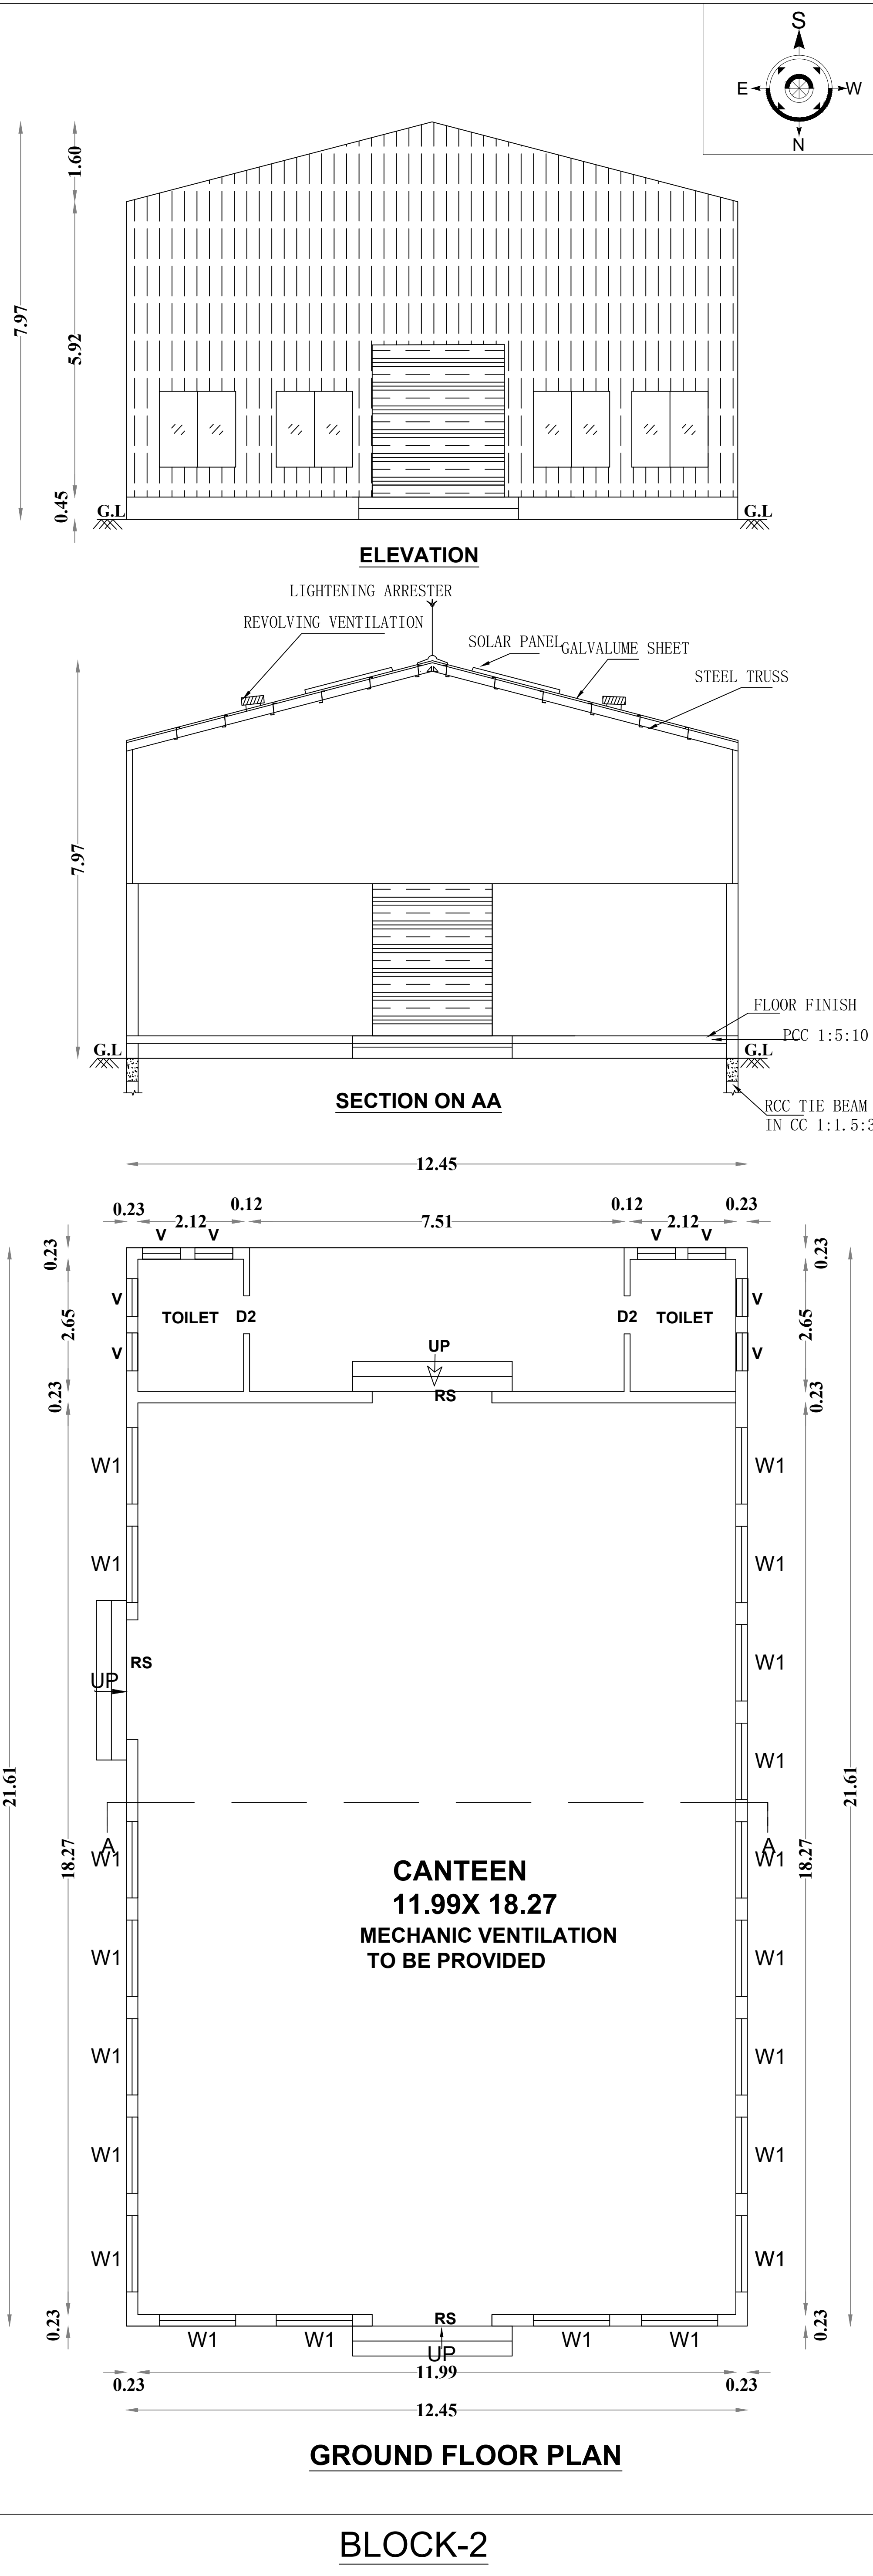


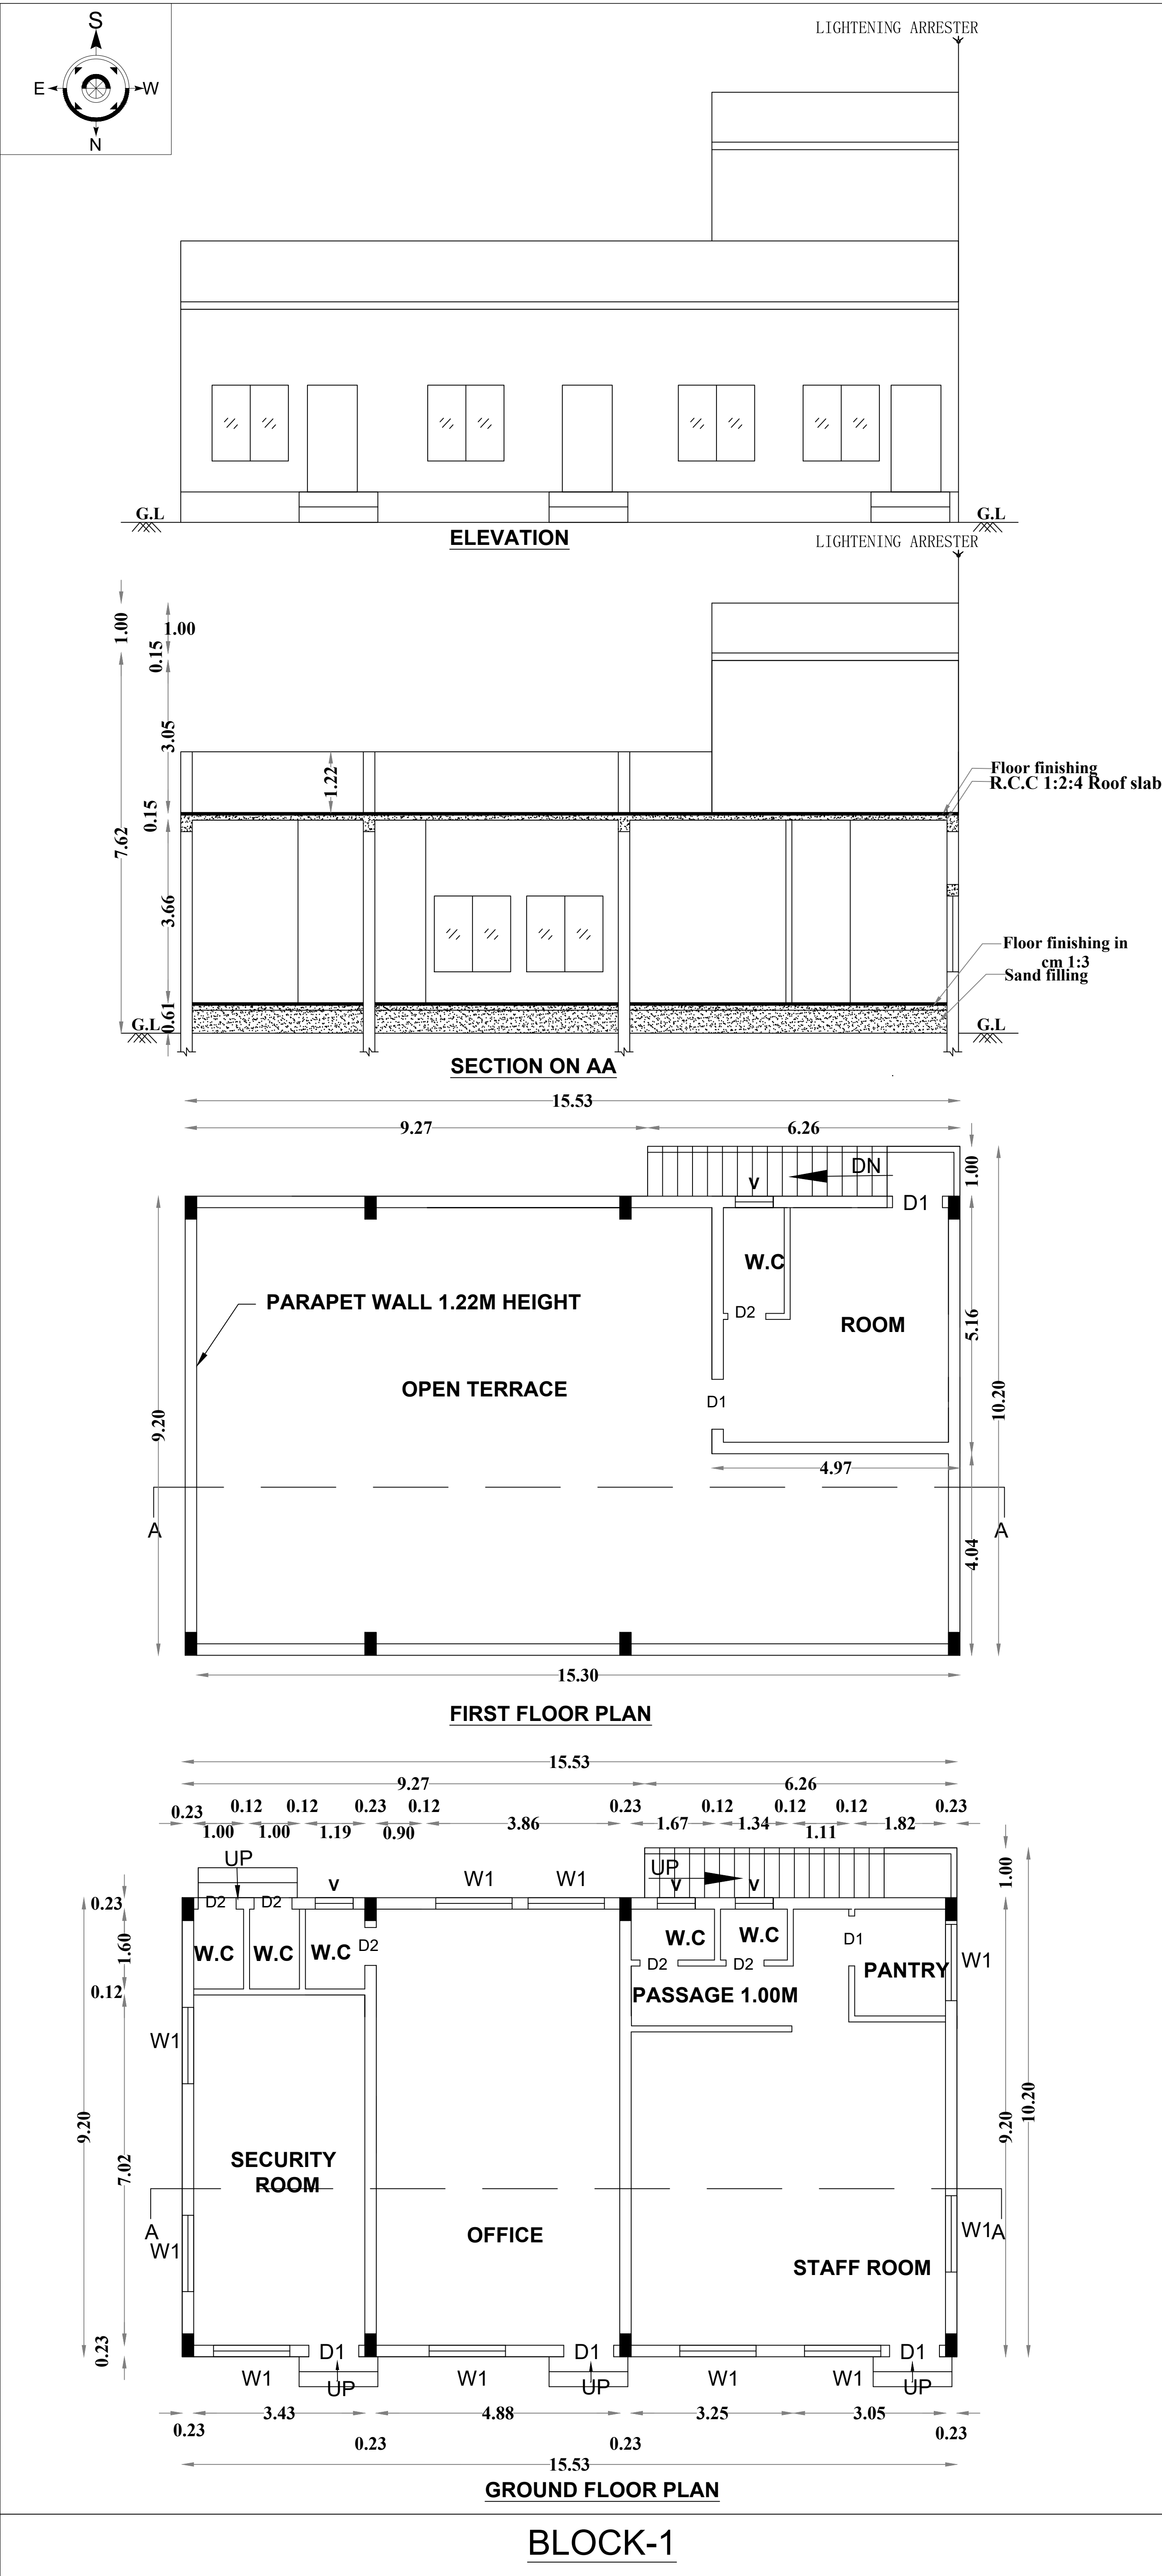

ALL DIMENSION ARE IN METER		PAGE NO :2/9
SCALE 1:100		
PLAN SHOWING THE EXISTING BUILDING OF M/S SUJA SHOEI INDUSTTRIES PRIVATE LIMITED " AT R.S.NO:136/4,136/5,136/6,136/13A,136/14,136/15A, 136/15B,136/16B,136/17B,136/18B,136/19,136/20 IN PADIRI VILLAGE AND PANCHAYAT, OLAKKUR PANCHAYAT UNION, TINDIVANAM TALUK AND VILLUPURAM DISTRICT		
REFERENCE		
RS	- ROLLING SHUTTER	: 3.66 x 2.13
LD	- LIFT DOOR	: 1.52 x 2.13
MD	- MAIN DOOR	: 2.40 x 2.13
SD	- SLIDING DOOR	: 1.00 x 2.13
GD	- GLASS DOOR	: 1.00 x 2.13
D	- DOOR	: 1.22 x 2.13
D1	- DOOR	: 1.00 x 2.13
D2	- DOOR	: 0.76 x 2.13
W	- WINDOW	: 3.05 x 1.52
W1	- WINDOW	: 1.52 x 1.52
W2	- WINDOW	: 1.22 x 2.12
V	- VENTILATOR	: 0.90 x 0.60



AREA DETAIL :BLOCK -1			
FLOOR DETAIL	FSI Area in (Sq.m)	NON FSI Area (Sq.m)	TOTAL BUILTUP Area (Sq.m)
GROUND FLOOR	142.89 Sq.m	-	142.89 Sq.m
FIRST FLOOR	25.67 Sq.m	-	25.67 Sq.m
OPEN STAIRCASE AREA	-	6.25 Sq.m	6.25 Sq.m
TOTAL AREA	168.56 Sq.m	6.25 Sq.m	174.81 Sq.m

AREA DETAIL :BLOCK 2			
FLOOR DETAIL	FSI Area in (Sq.m)	NON FSI Area (Sq.m)	TOTAL FSI Area (Sq.m)
GROUND FLOOR	269.07 Sq.m	-	269.07 Sq.m

AREA DETAIL :BLOCK 3			
FLOOR DETAIL	FSI Area in (Sq.m)	NON FSI Area (Sq.m)	TOTAL FSI Area (Sq.m)
GROUND FLOOR	228.07 Sq.m	-	228.07 Sq.m

For Suja Shoei Industries Private Ltd, Executive Director	Er.D.KATHIRAVAN,B.E., Licenced Engineer RE/GR-II/VD/Aug-2022/061 No.56C, Hospital Road,Opp. to GH Villupuram - 605 602. Cell: 9585628580
APPLICANT	ENGINEER
Er. N. SOWNDHARYA, B.E.,M.E., Structural Engineer Grade-II, (SE) Reg. No. CGL DIST/SE/Gr.II/2021/08/004 JCADD SERVICE No. 12/A, Municipal Complex, GST Road, Near DTCP Office), Chengalpattu-603001, Mobile: 99437 81739	Er.A.MARSHAL RIBAIRO D.Arch.Tech Registered Architect Regd.No:RA/PBLR/APRIL-2019/062 No.56C,Hospital Road,opp. to GH Villupuram-605 602. Cell:9786880041
STRUCTURAL ENGINEER	ARCHITECT

B.P/DTCP NO: 132 / 2024

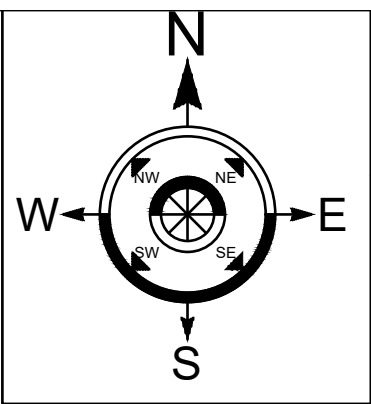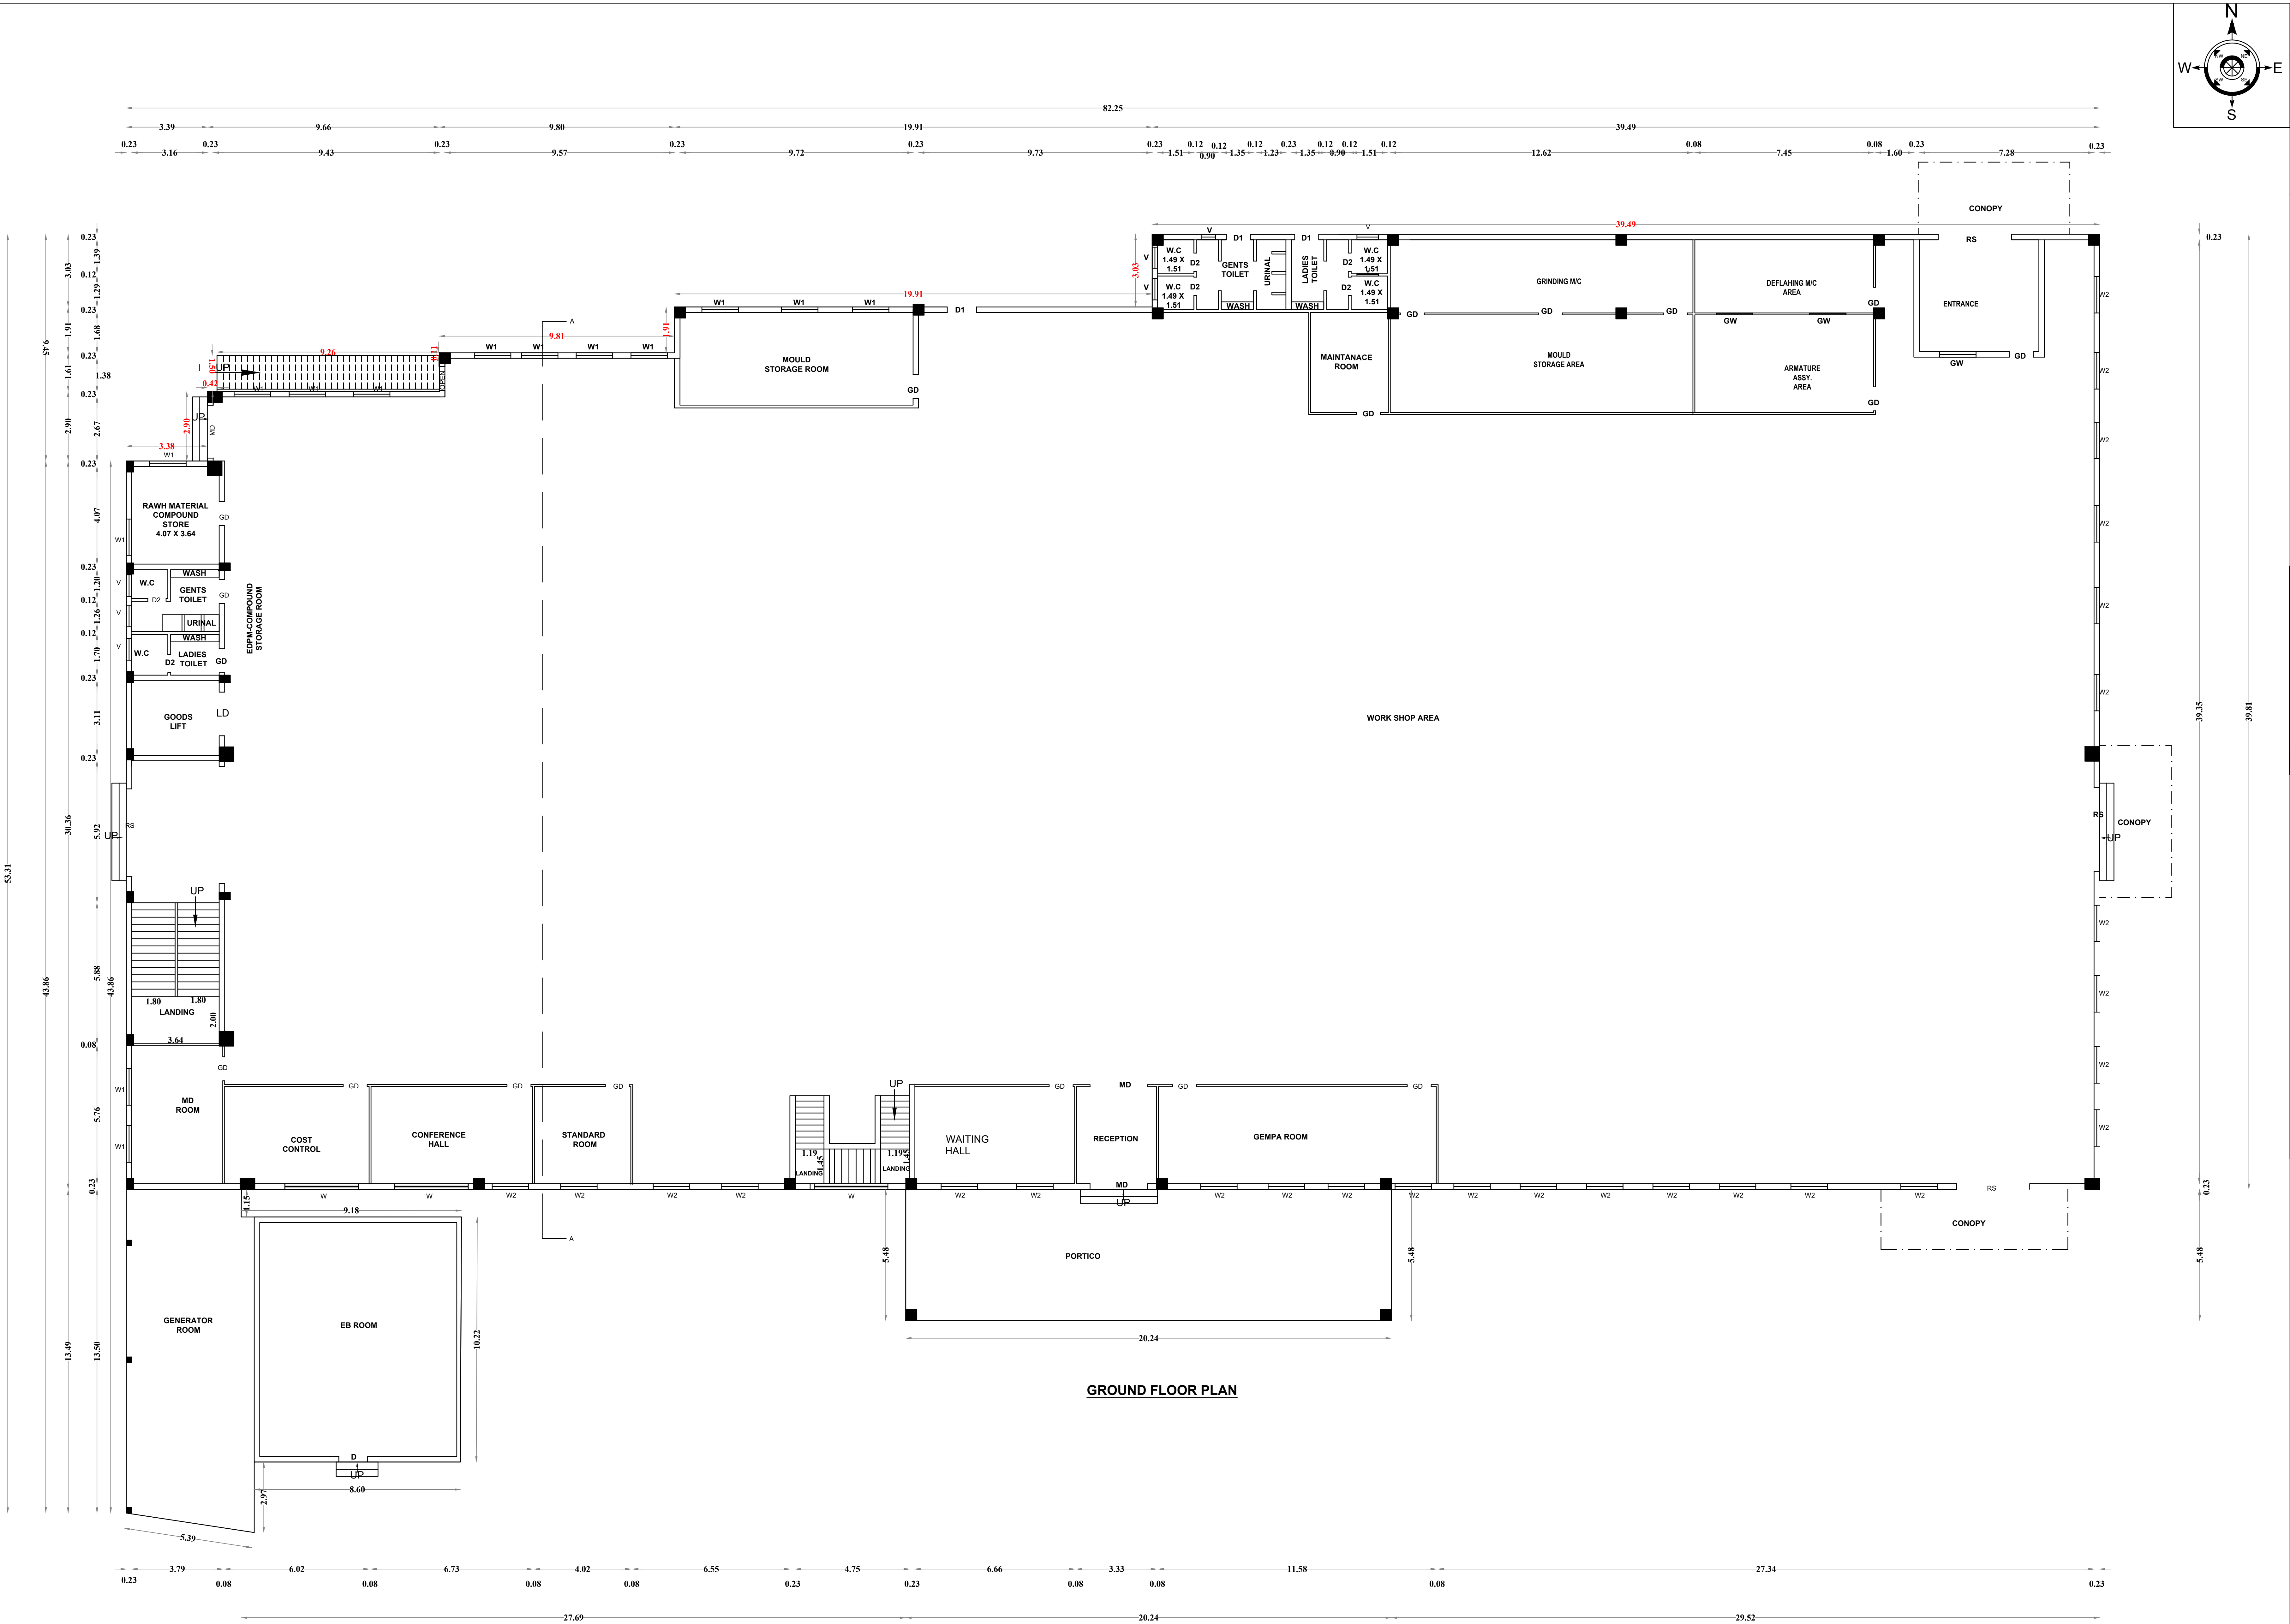

ALL DIMENSION ARE IN METER
SCALE 1:100

PAGE NO :3/9

PLAN SHOWING THE EXISTING BUILDING OF
M/S SUJA SHOEI INDUSTRIES PRIVATE LIMITED " AT
R.S.NO:136/4,136/5,136/6,136/13A,136/14,136/15A,
136/15B,136/16B,136/17B,136/18B,136/19,136/20
IN PADIRI VILLAGE AND PANCHAYAT,
OLAKKUR PANCHAYAT UNION,
TINDIVANAM TALUK AND VILLUPURAM DISTRICT

REFERENCE

RS	-	ROLLING SHUTTER	:	3.66 x 2.13
LD	-	LIFT DOOR	:	1.52 x 2.13
MD	-	MAIN DOOR	:	2.40 x 2.13
SD	-	SLIDING DOOR	:	1.00 x 2.13
GD	-	GLASS DOOR	:	1.00 x 2.13
D	-	DOOR	:	1.22 x 2.13
D1	-	DOOR	:	1.00 x 2.13
D2	-	DOOR	:	0.76 x 2.13
W	-	WINDOW	:	3.05 x 1.52
W1	-	WINDOW	:	1.52 x 1.52
W2	-	WINDOW	:	1.22 x 2.12
V	-	VENTILATOR	:	0.90 x 0.60

AREA DETAIL :BLOCK-4

FLOOR DETAIL	FSI Area in (Sq.m)	NON FSI Area (Sq.m)	TOTAL BUILT UP Area (Sq.m)
GROUND FLOOR	3343.12 Sq.m	-	3343.03 Sq.m
FIRST FLOOR	3181.60 Sq.m	-	3181.64 Sq.m
HEAD ROOM & LIFT ROOM AREA	-	61.19 Sq.m	61.19 Sq.m
OPEN STAIRCASE AREA	-	13.07 Sq.m	13.07 Sq.m
TOTAL AREA	6524.72 Sq.m	74.26 Sq.m	6598.98 Sq.m

For Suja Shoei Industries Private Ltd.,
Executive Director

Er.D.KATHIRAVAN,B.E.,
Licenced Engineer
RE/GR-31/V/DAug-2022/061
No.56C, Hospital Road,Opp. to GH
Villupuram - 605 602.
Cell: 9585628580

APPLICANT

ENGINEER


Er. N. SOWNDHARYA, B.E.M.E.,
Structural Engineer Grade-II, (SE)
Reg. No. CGL DIST/SE/IG-11/2021/08004
JCADD SERVICE
12/A, Municipal Complex, GST Road,
near DTCP Office, Chengalpattu-603001.
Mobile: 98437 81739

Er.A.MARSHAL RIBAIRO D.Arch.Tech
Registered Architecture
Regd.No:RA/PBLR/APRIL-2019/062
No.56C,Hospital Road,opp. to GH
Villupuram-605 602.
Cell:9786860041

STRUCTURAL ENGINEER


ARCHITECT

B.P/DTCP NO: 132 / 2024

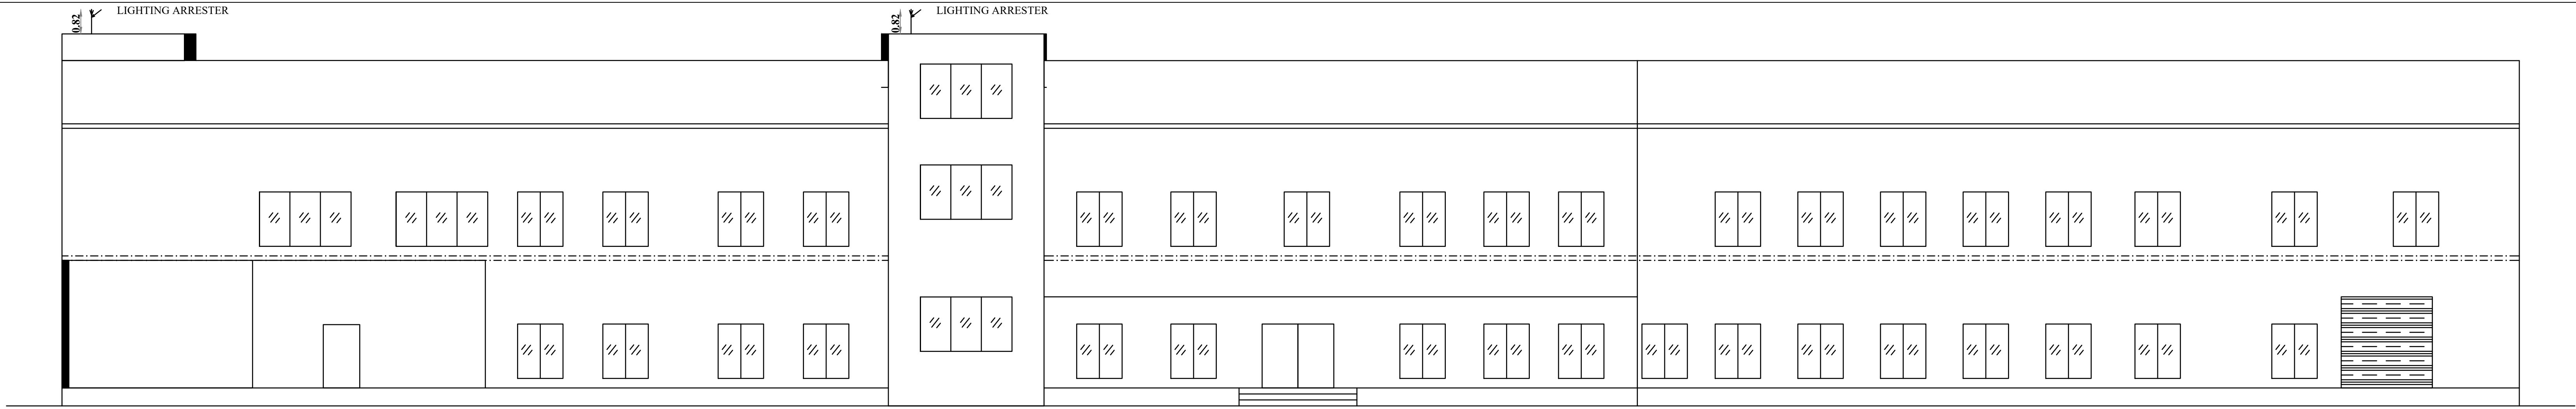


ELEVATION

82.25

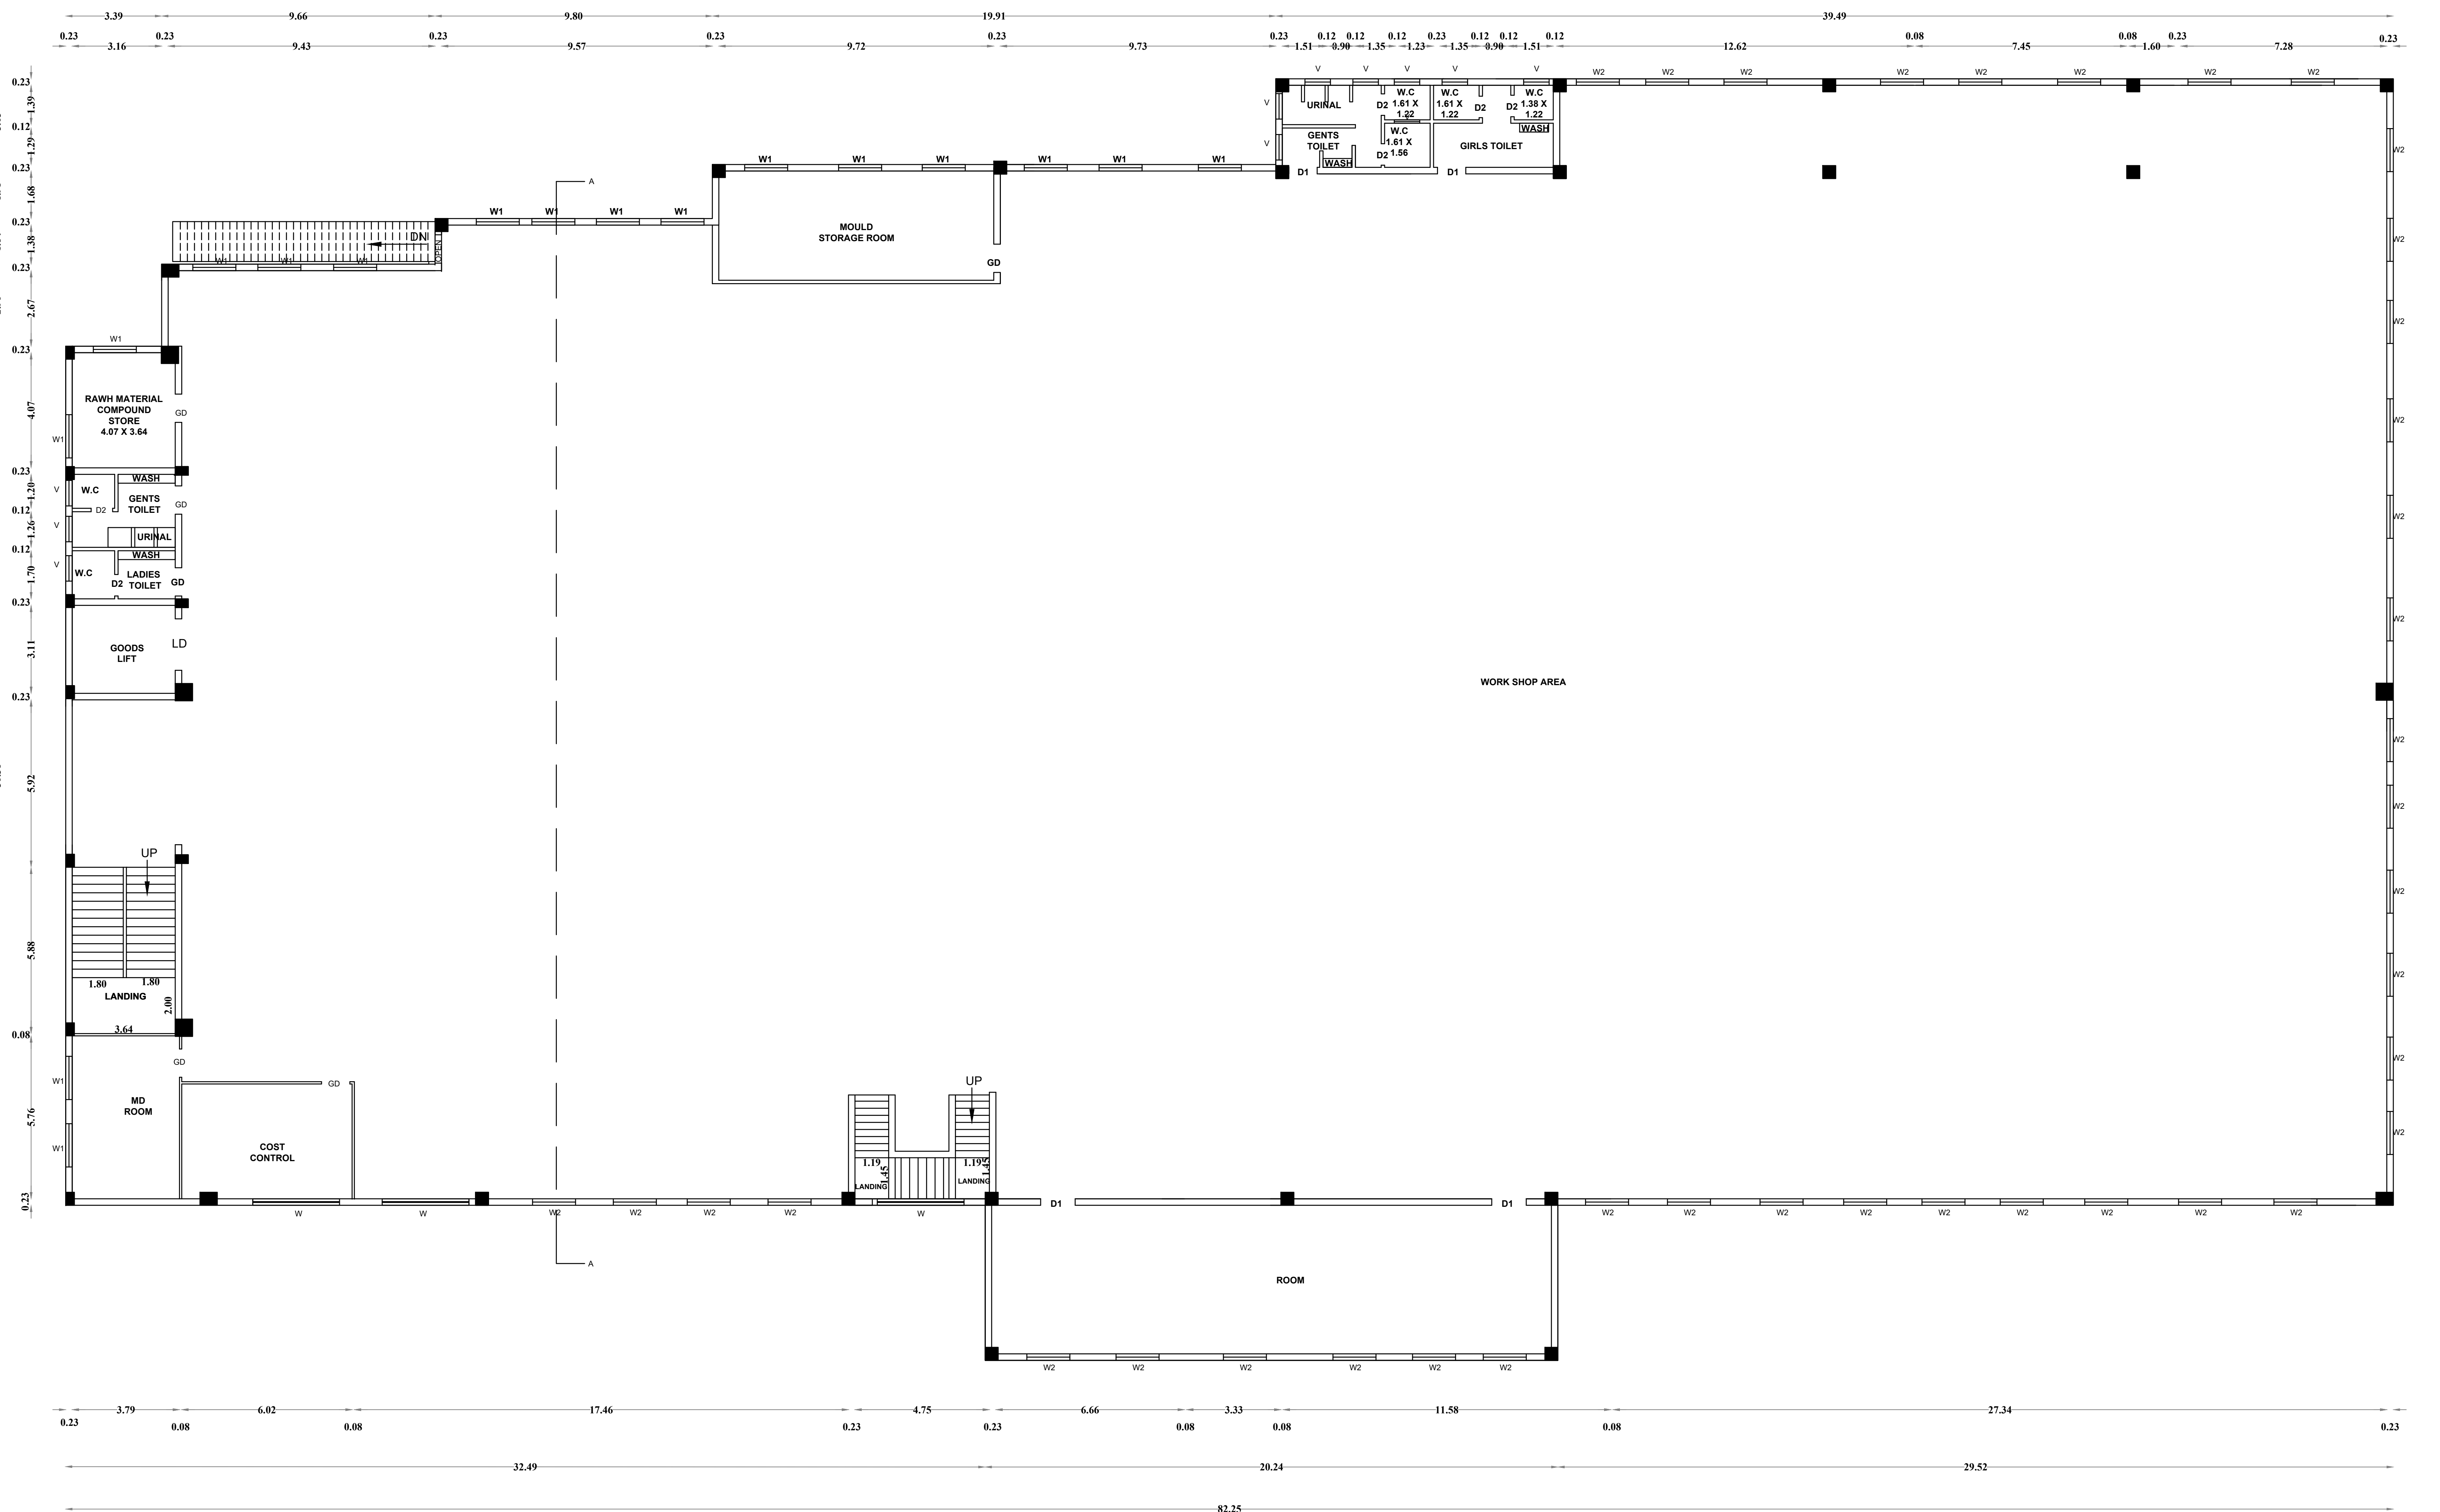

FIRST FLOOR PLAN

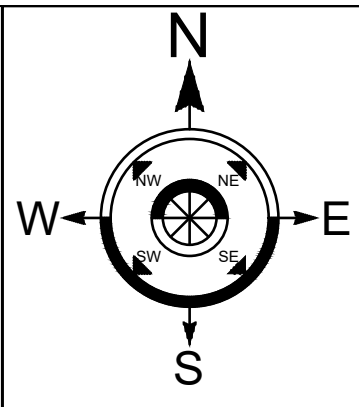

ALL DIMENSION ARE IN METER
SCALE 1:100

PAGE NO :4/9

PLAN SHOWING THE EXISTING BUILDING OF
M/S SUJA SHOEI INDUSTRIES PRIVATE LIMITED " AT
R.S.NO:136/4,136/5,136/6,136/13A,136/14,136/15A,
136/15B,136/16B,136/17B,136/18B,136/19,136/20
IN PADIRI VILLAGE AND PANCHAYAT,
OLAKKUR PANCHAYAT UNION,
TINDIVANAM TALUK AND VILLUPURAM DISTRICT

REFERENCE


RS	-	ROLLING SHUTTER	:	3.66 x 2.13
LD	-	LIFT DOOR	:	1.52 x 2.13
MD	-	MAIN DOOR	:	2.40 x 2.13
SD	-	SLIDING DOOR	:	1.00 x 2.13
GD	-	GLASS DOOR	:	1.00 x 2.13
D	-	DOOR	:	1.22 x 2.13
D1	-	DOOR	:	1.00 x 2.13
D2	-	DOOR	:	0.76 x 2.13
W	-	WINDOW	:	3.05 x 1.52
W1	-	WINDOW	:	1.52 x 1.52
W2	-	WINDOW	:	1.22 x 2.12
V	-	VENTILATOR	:	0.90 x 0.60

AREA DETAIL :BLOCK-4

FLOOR DETAIL	FSI Area in (Sq.m)	NON FSI Area (Sq.m)	TOTAL BUILT UP Area (Sq.m)
GROUND FLOOR	3343.12 Sq.m	-	3343.03 Sq.m
FIRST FLOOR	3181.60 Sq.m	-	3181.64 Sq.m
HEAD ROOM & LIFT ROOM AREA	-	61.19 Sq.m	
OPEN STAIRCASE AREA	-	13.07 Sq.m	
TOTAL AREA	6524.72 Sq.m	74.26 Sq.m	6598.98 Sq.m

 Er. D. KATHIRAVAN, B.E., Licenced Engineer RE/GR-III/V/D/Aug-2022/061 No.56C, Hospital Road,Opp. to GH Villupuram - 605 602. Cell: 9585628580	 Er. N. SOWNDHARYA, B.E.M.E., Structural Engineer Grade-II, (SE) Reg. No. CGL DIST/SE/G-II/2021/08004 ICAD SERVICE 12/A, Municipal Complex, GST Road, near DTCP Office, Chengalpatu-603001. Mobile: 99437 81739
APPLICANT	ENGINEER
STRUCTURAL ENGINEER	ARCHITECT

B.P/DTCP NO: 132 / 2024

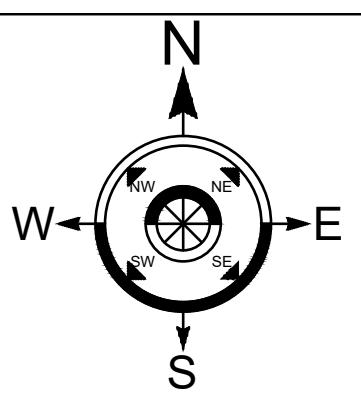

PLAN SHOWING THE EXISTING BUILDING OF
M/S SUJA SHOEI INDUSTRIES PRIVATE LIMITED " AT
R.S.NO:136/4,136/5,136/6,136/13A,136/14,136/15A,
136/15B,136/16B,136/17B,136/18B,136/19,136/20
IN PADIRI VILLAGE AND PANCHAYAT,
OLAKKUR PANCHAYAT UNION,
TINDIVANAM TALUK AND VILLUPURAM DISTRICT

REFERENCE

RS	-	ROLLING SHUTTER	:	3.66 x 2.13
LD	-	LIFT DOOR	:	1.52 x 2.13
MD	-	MAIN DOOR	:	2.40 x 2.13
SD	-	SLIDING DOOR	:	1.00 x 2.13
GD	-	GLASS DOOR	:	1.00 x 2.13
D	-	DOOR	:	1.22 x 2.13
D1	-	DOOR	:	1.00 x 2.13
D2	-	DOOR	:	0.76 x 2.13
W	-	WINDOW	:	3.05 x 1.52
W1	-	WINDOW	:	1.52 x 1.52
W2	-	WINDOW	:	1.22 x 2.12
V	-	VENTILATOR	:	0.90 x 0.60

AREA DETAIL :BLOCK-4

FLOOR DETAIL	FSI Area in (Sq.m)	NON FSI Area (Sq.m)	TOTAL BUILT UP Area (Sq.m)
GROUND FLOOR	3343.12 Sq.m	-	3343.03 Sq.m
FIRST FLOOR	3181.60 Sq.m	-	3181.64 Sq.m
HEAD ROOM & LIFT ROOM AREA	-	61.19 Sq.m	
OPEN STAIRCASE AREA	-	13.07 Sq.m	
TOTAL AREA	6524.72 Sq.m	74.26 Sq.m	6598.98 Sq.m

For Suja Shoei Industries Private Ltd.,
Executive Director

Er.D.KATHIRAVAN,B.E.,
Licensed Engineer
RE/GR-11/V/D/AUG-2022/861
No.56C, Hospital Road,Opp. to GH
Villupuram - 605 602.
Cell: 9585628589

APPLICANT

ENGINEER


Er. N. SOWNDHARYA, B.E.-M.E.,
Structural Engineer Grade-II, (SE)
Reg. No. CGL DIST/SE/GR/11/2021/08004
JCADD SERVICE
1, 12/A, Municipal Complex, GST Road,
Near DTCP Office, Chengalpattu-603001.
Mobile: 99437 61739

Er.A.MARSHAL RIBAIRO D.Arch.Tech
Registered Architecture
Regd.No:RA/PBLR/APRIL-2019/062
No.56C Hospital Road,opp. to GH
Villupuram-605 602.
Cell:9766860041


STRUCTURAL ENGINEER

ARCHITECT


B.P/DTCP NO: 132 / 2024

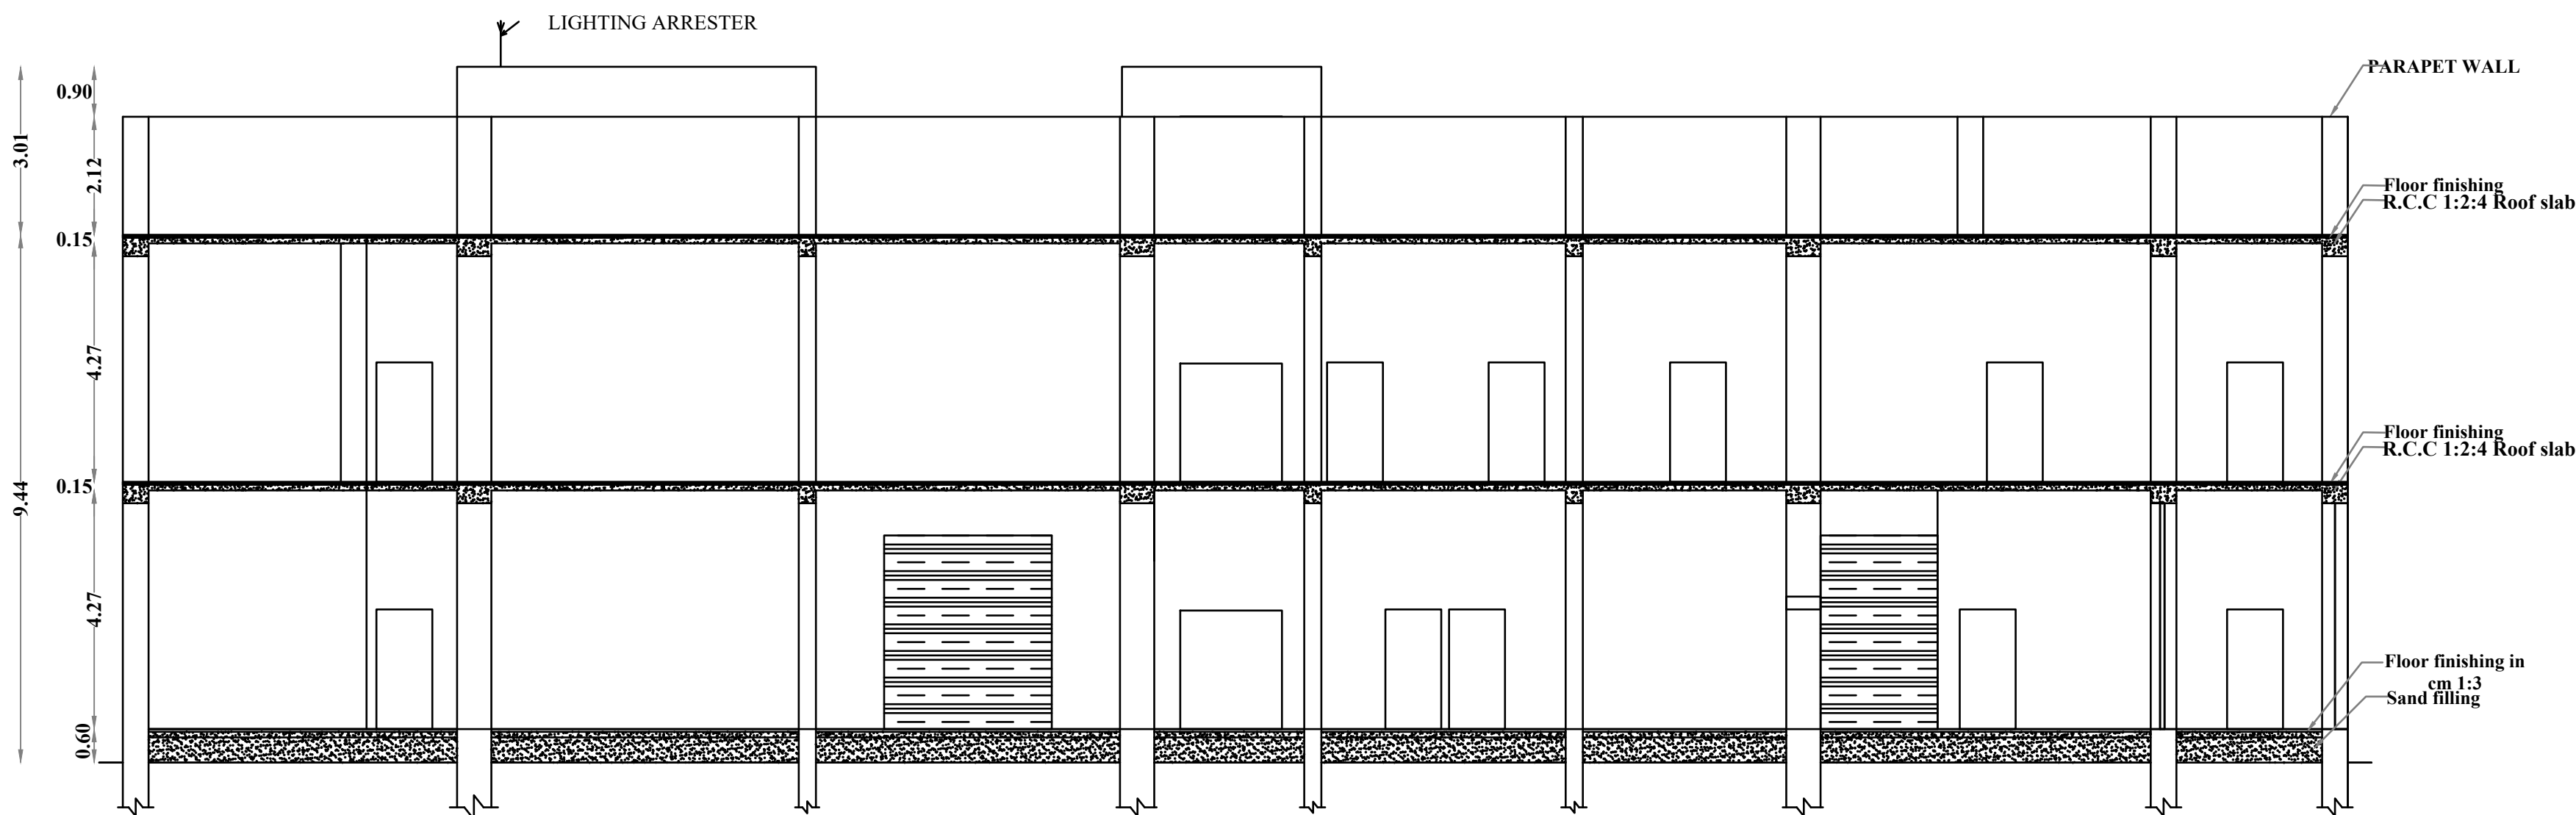


SECTION ON AA

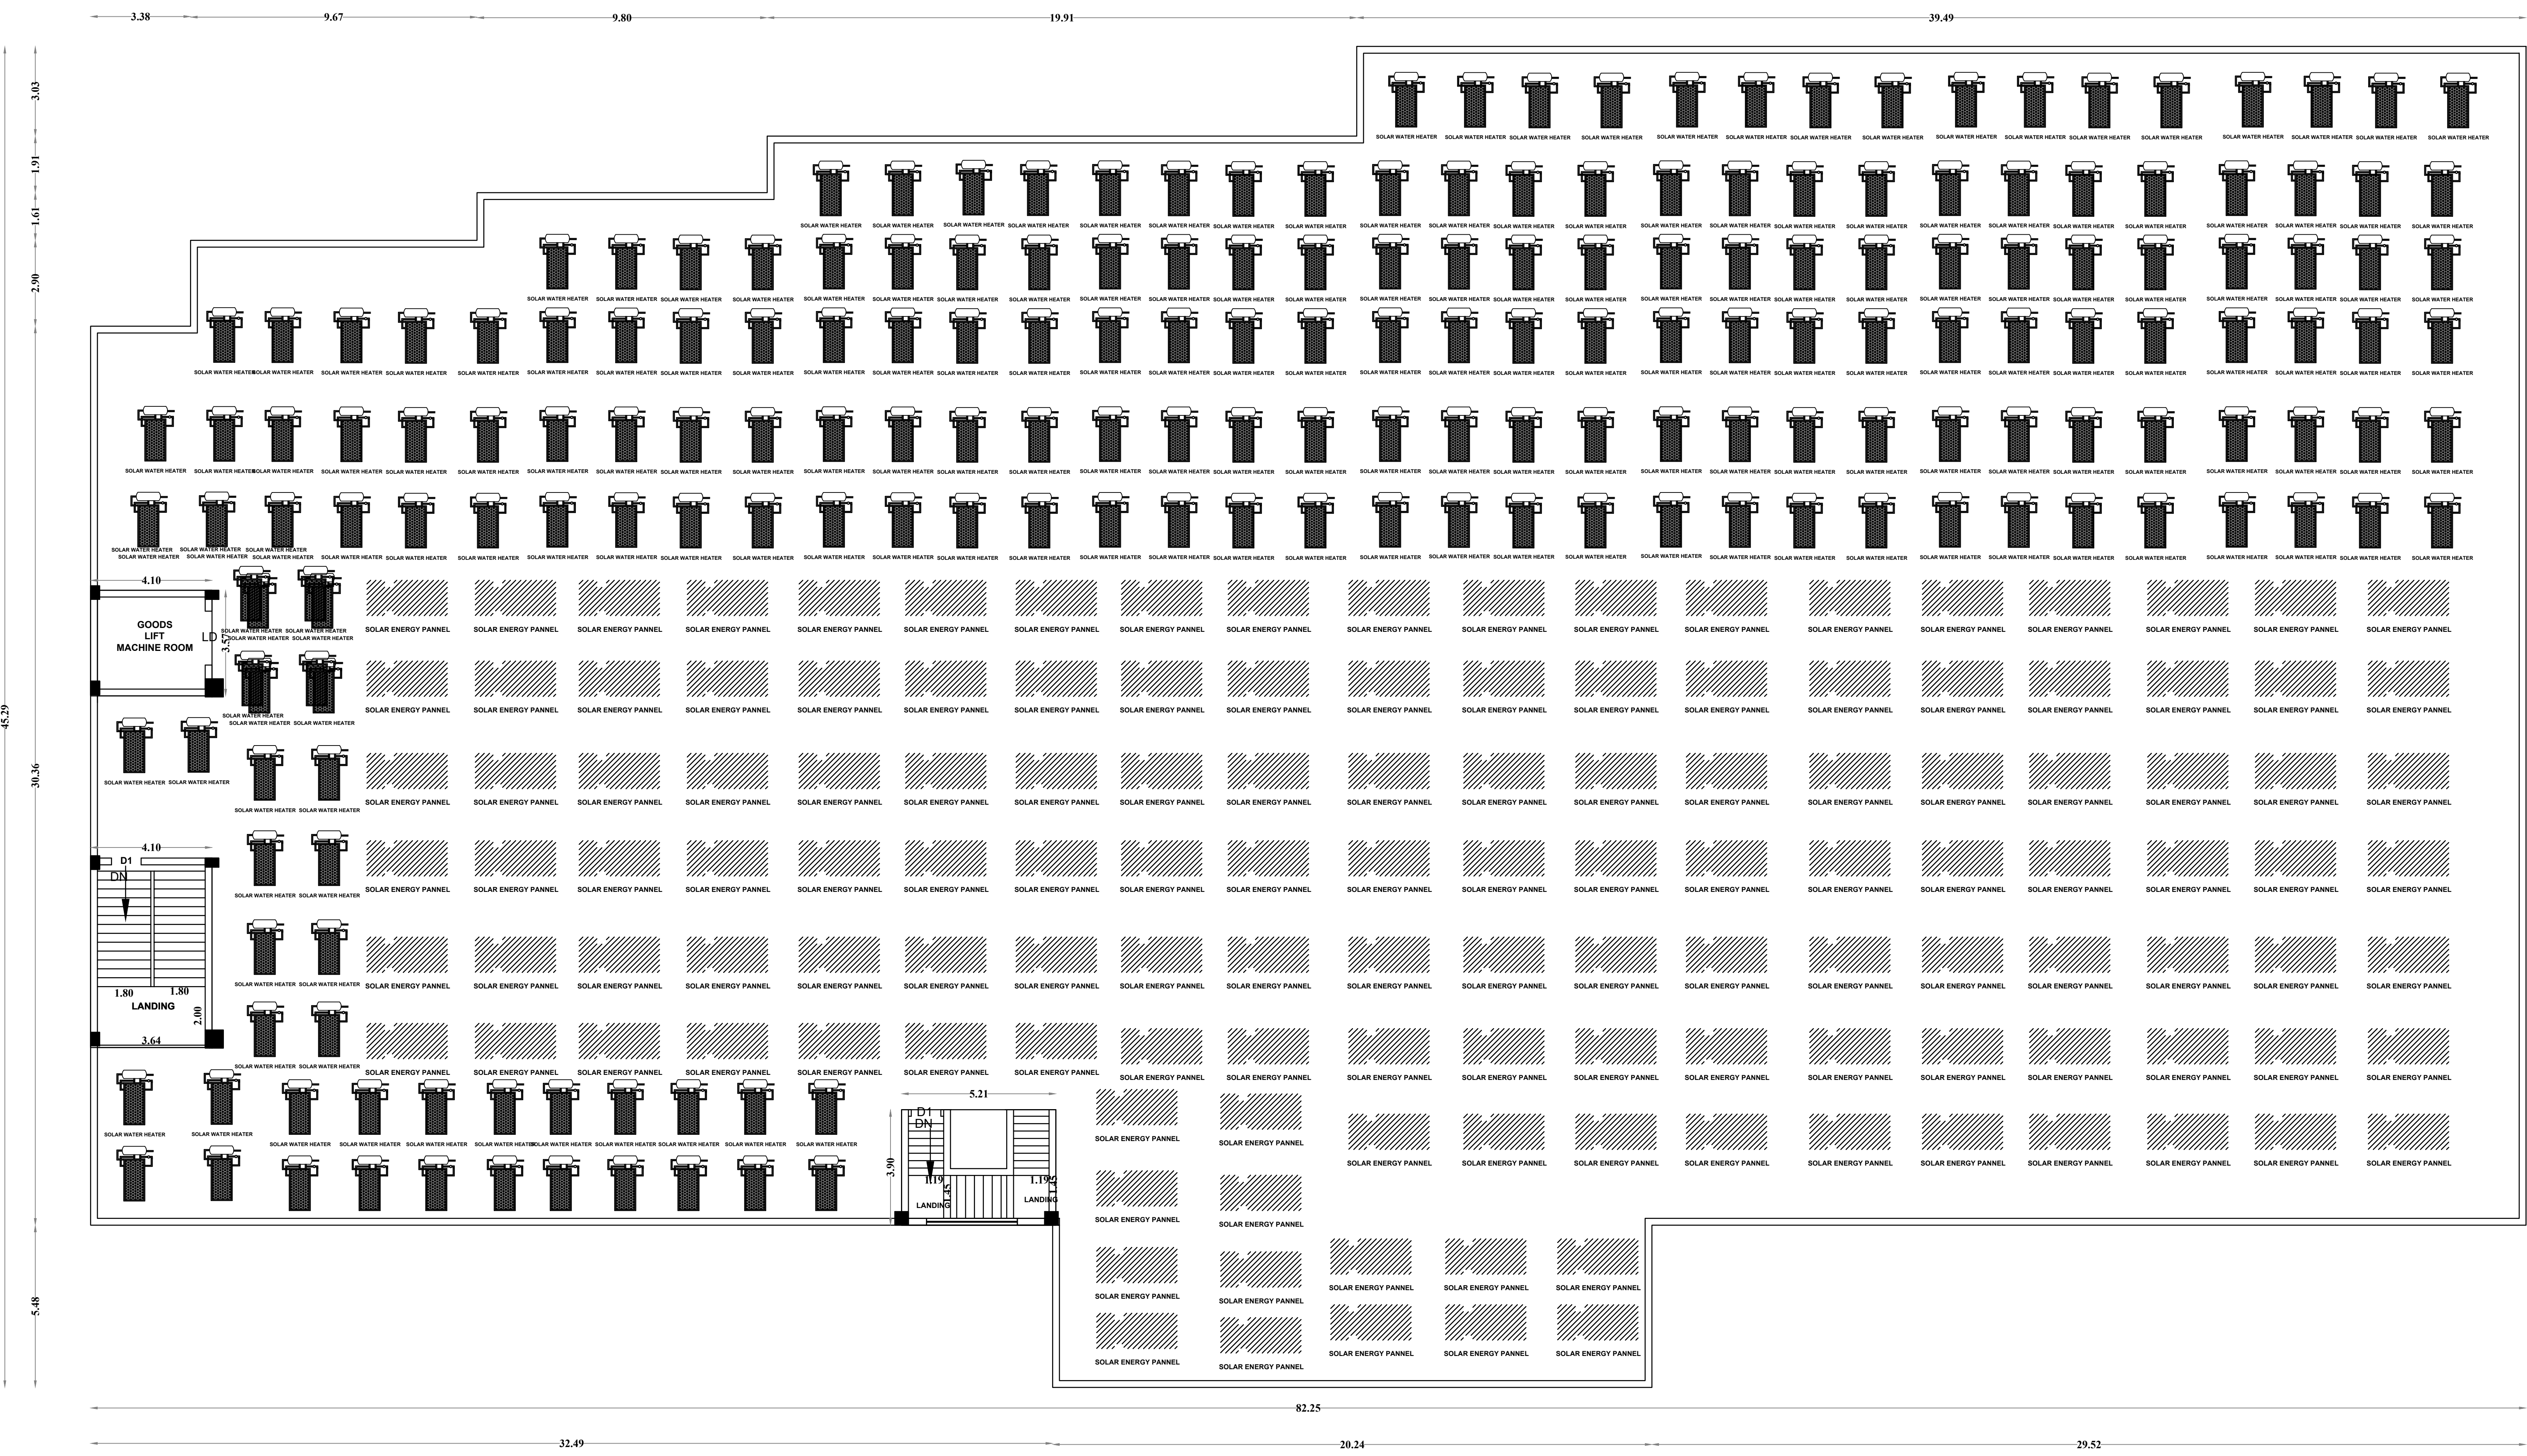

OPEN TERRACE FLOOR PLAN

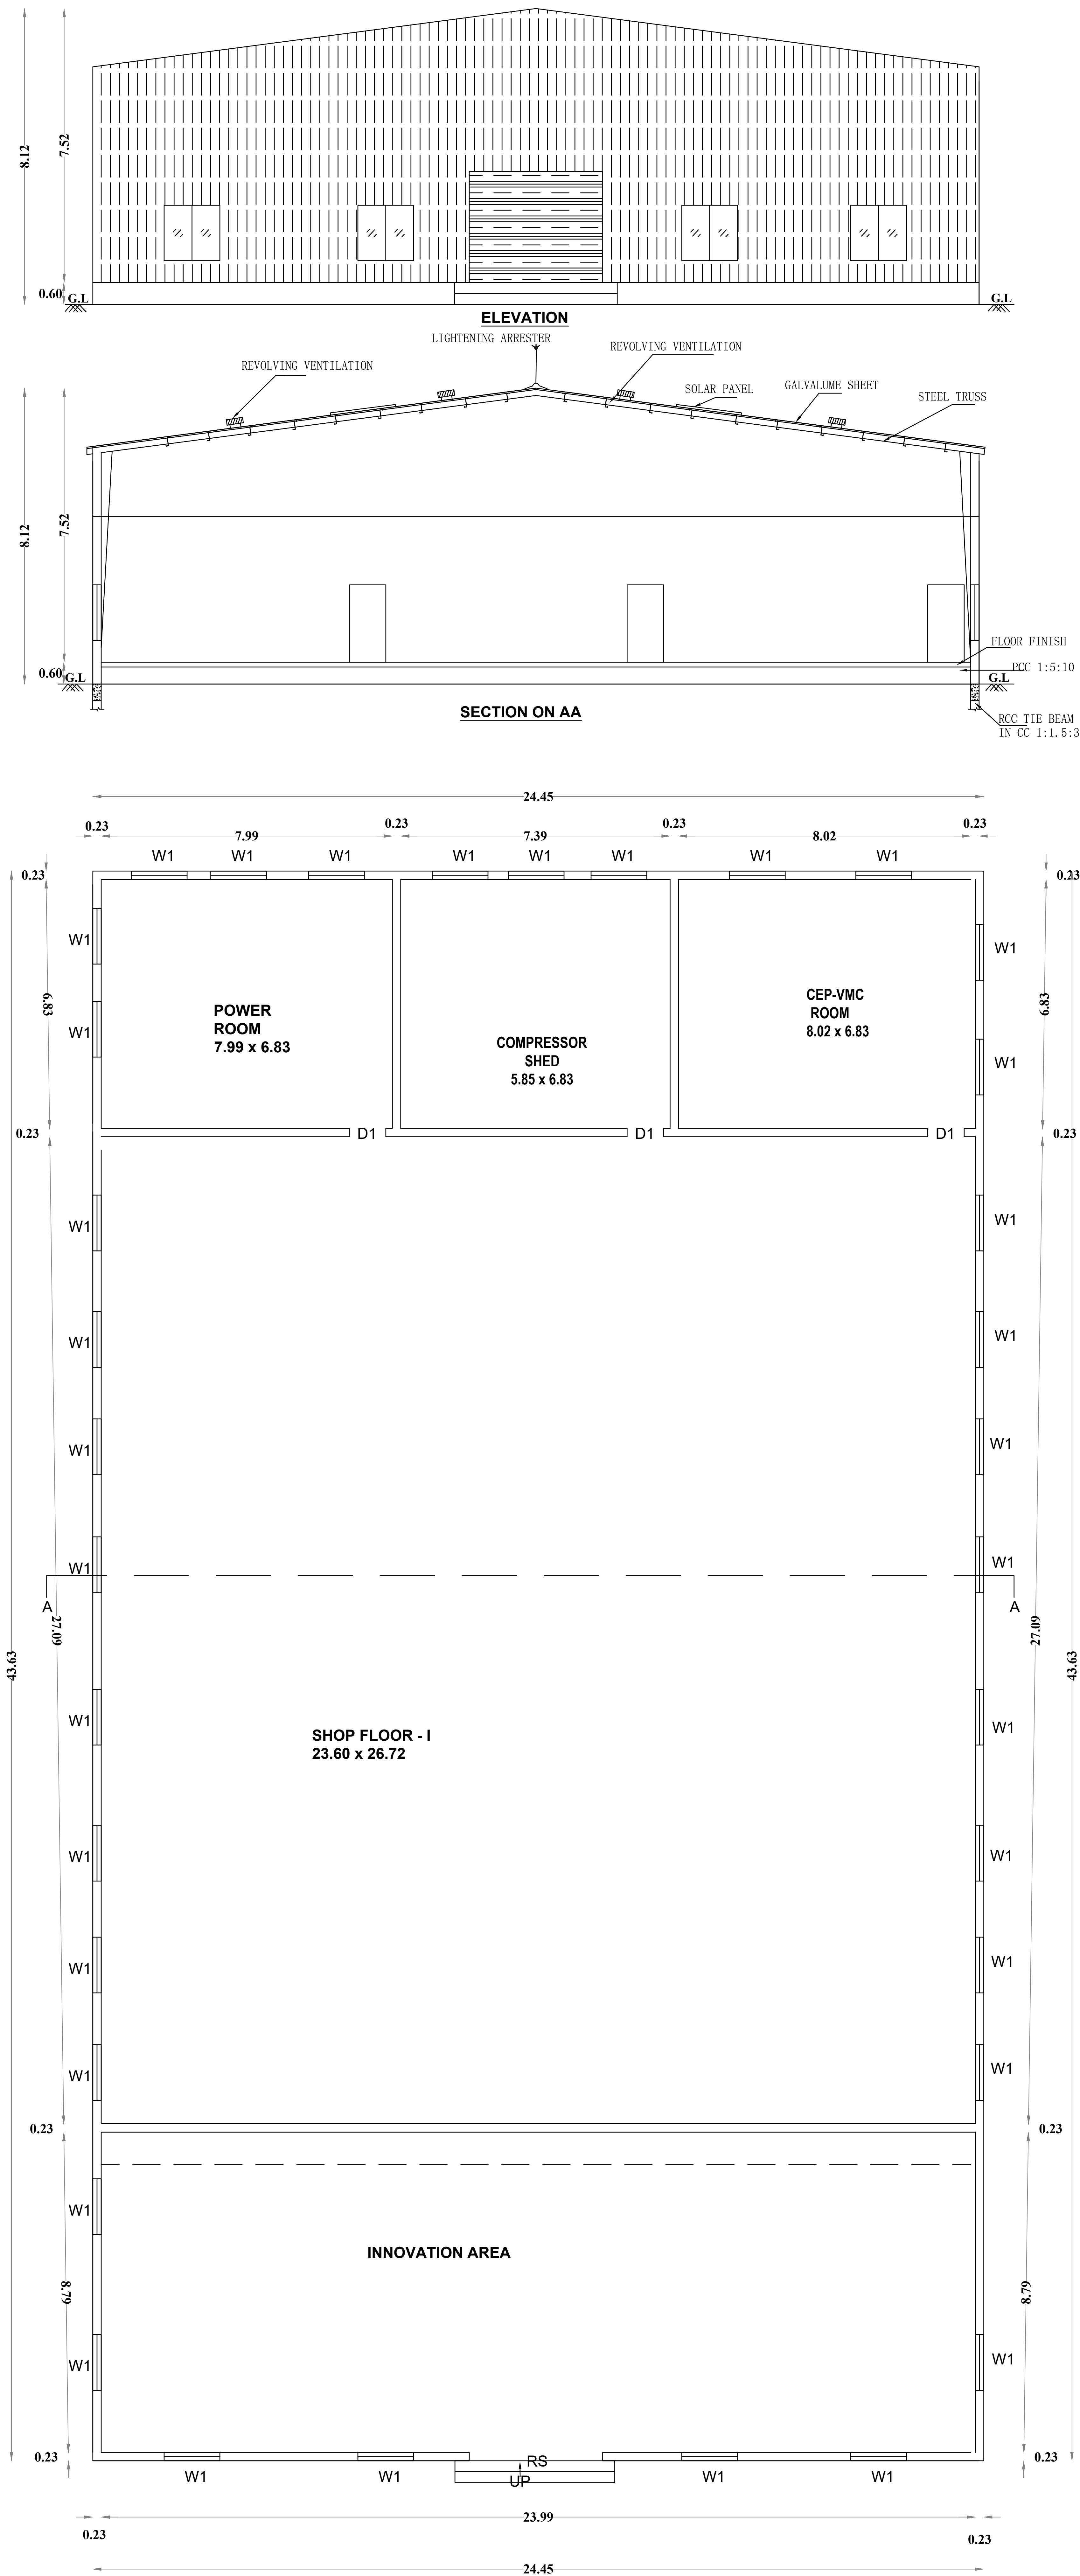

GROUND FLOOR PLAN
BLOCK -5

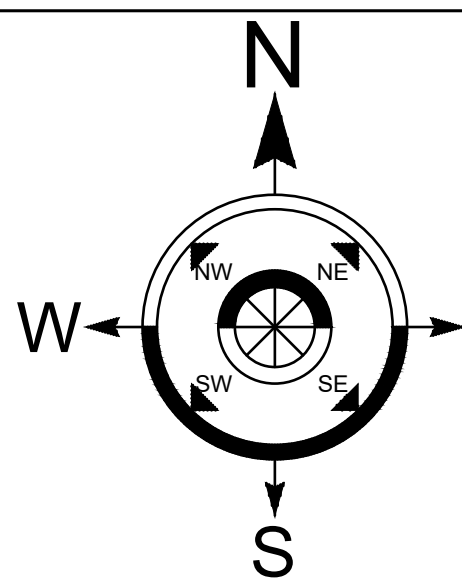

ALL DIMENSION ARE IN METER
SCALE 1:100

PAGE NO :6/9

PLAN SHOWING THE EXISTING BUILDING OF
M/S SUJA SHOEI INDUSTRIES PRIVATE LIMITED " AT
R.S.NO:136/4,136/5,136/6,136/13A,136/14,136/15A,
136/15B,136/16B,136/17B,136/18B,136/19,136/20
IN PADIRI VILLAGE AND PANCHAYAT,
OLAKKUR PANCHAYAT UNION,
TINDIVANAM TALUK AND VILLUPURAM DISTRICT

REFERENCE

RS	-	ROLLING SHUTTER	:	3.66 x 2.13
LD	-	LIFT DOOR	:	1.52 x 2.13
MD	-	MAIN DOOR	:	2.40 x 2.13
SD	-	SLIDING DOOR	:	1.00 x 2.13
GD	-	GLASS DOOR	:	1.00 x 2.13
D	-	DOOR	:	1.22 x 2.13
D1	-	DOOR	:	1.00 x 2.13
D2	-	DOOR	:	0.76 x 2.13
W	-	WINDOW	:	3.05 x 1.52
W1	-	WINDOW	:	1.52 x 1.52
W2	-	WINDOW	:	1.22 x 2.12
V	-	VENTILATOR	:	0.90 x 0.60

AREA DETAIL :BLOCK -5

FLOOR DETAIL	FSI Area in (Sq.m)	NON FSI Area (Sq.m)	TOTAL BUILT UP Area (Sq.m)
GROUND FLOOR	1066.75 Sq.m	-	1066.75 Sq.m

For Suja Shoei Industries Private Ltd., Executive Director	Er.D.KATHIRAVAN,B.E., Licenced Engineer RE/GR-II/VDI/Aug-2022/061 No.56C,Hospital Road,Opp. to GH Villupuram - 605 602. Cell:- 9585628589
APPLICANT	ENGINEER
Er. N. SOWNDHARYA, B.E.M.E., Structural Engineer Grade-II, (SE) Reg. No. CGL DIST/SE/0-11/2021/08/004 JCADD SERVICE 12/A, Municipal Complex, GST Road, 987 DTCP Office), Chengaipattu-603001. Mobile: 99437 81739	Er.A.MARSHAL RIBAIRO D.Arch.Tech Registered Architecture Regd.No:RA/PBLR/APRIL-2019/062 No.56C,Hospital Road,opp. to GH Villupuram-605 602. Cell:-9786880041
STRUCTURAL ENGINEER	ARCHITECT

B.P/DTCP NO: 132 / 2024

SECTION ON A-A

Floor finishing in
cm 1:3
Sand filling

G.L.

ELEVATION

36.83

19.49

17.34

0.23

6.10

0.23

7.43

0.23

5.04

0.23

17.34

W1

W1

W1

W1

W1

W1

STORE ROOM-1

STORE ROOM-3

STORE ROOM-4

D1

D1

D1

D1

OPEN STORE ROOM

7.81

4.89

0.23

4.43

0.23

2.92

2.92

5.11

2.70

7.81

19.49

21.61


2.15

15.19

15.19

ELEVATION

GROUND FLOOR PLAN

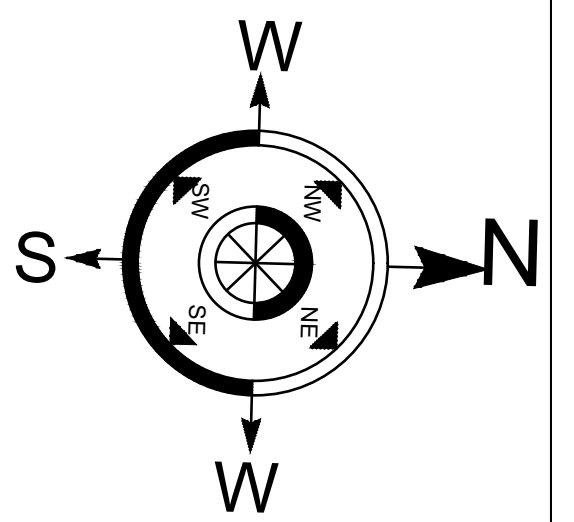

ALL DIMENSION ARE IN METER
SCALE 1:100

PAGE NO :7/9

PLAN SHOWING THE EXISTING BUILDING OF
M/S SUJA SHOEI INDUSTRIES PRIVATE LIMITED " AT
R.S.NO:136/4,136/5,136/6,136/13A,136/14,136/15A,
136/15B,136/16B,136/17B,136/18B,136/19,136/20
IN PADIRI VILLAGE AND PANCHAYAT,
OLAKKUR PANCHAYAT UNION,
TINDIVANAM TALUK AND VILLUPURAM DISTRICT

REFERENCE

RS	-	ROLLING SHUTTER	:	3.66 x 2.13
LD	-	LIFT DOOR	:	1.52 x 2.13
MD	-	MAIN DOOR	:	2.40 x 2.13
SD	-	SLIDING DOOR	:	1.00 x 2.13
GD	-	GLASS DOOR	:	1.00 x 2.13
OP	-	OPEN DOOR	:	1.00 x 2.13
D	-	DOOR	:	1.22 x 2.13
D1	-	DOOR	:	1.00 x 2.13
D2	-	DOOR	:	0.76 x 2.13
W	-	WINDOW	:	3.05 x 1.52
W1	-	WINDOW	:	1.52 x 1.52
W2	-	WINDOW	:	1.22 x 2.12
V	-	VENTILATOR	:	0.90 x 0.60

AREA DETAIL :BLOCK 6

<u>FLOOR DETAIL</u>	<u>FSI Area in (Sq.m)</u>	<u>NON FSI Area (Sq.m)</u>	<u>TOTAL BUILT UP Area (Sq.m)</u>
GROUND FLOOR	448.96 Sq.m	-	448.96 Sq.m

AREA DETAIL :BLOCK 8

<u>FLOOR DETAIL</u>	<u>FSI Area in (Sq.m)</u>	<u>NON FSI Area (Sq.m)</u>	<u>TOTAL BUILT UP Area (Sq.m)</u>
GROUND FLOOR	177.64 Sq.m	-	177.64 Sq.m

For Suja Shoe Industries Private Ltd.,

[Signature]

Executive Director

Er.D.KATHIRAVAN,B.E.,
Licenced Engineer
RE/GR-II/VD/Aug-2022/06†
No.56C, Hospital Road,Opp. to GH
Villupuram - 605 602.
Cell: 9585628580

APPLICANT

ENGINEER

Er. N. SOWNDHARYA, B.E., M.E.,
Structural Engineer Grade-II, (SE)
Reg. No. CGL DIST/SE/G/II/2021/08/004
JCADD SERVICE
1, 12/A, Municipal Complex, GST Road,
Near DTCP Office, Chengalpattu-603001.
Mobile: 99437 81739

Santhosh
E.A. MARSHAL RIBAIRO D.Arch.Tech
Registered Architecture
Regd.No:RA/PBLR/APRIL-2019/062
No.56C.Hospital Road,opp. to GH
Villupuram-605 602.
Cell:9786880041


STRUCTURAL ENGINEER

ARCHITECT


B.P/DTCP NO: 132 / 2024

GROUND FLOOR PLAN


BLOCK -6

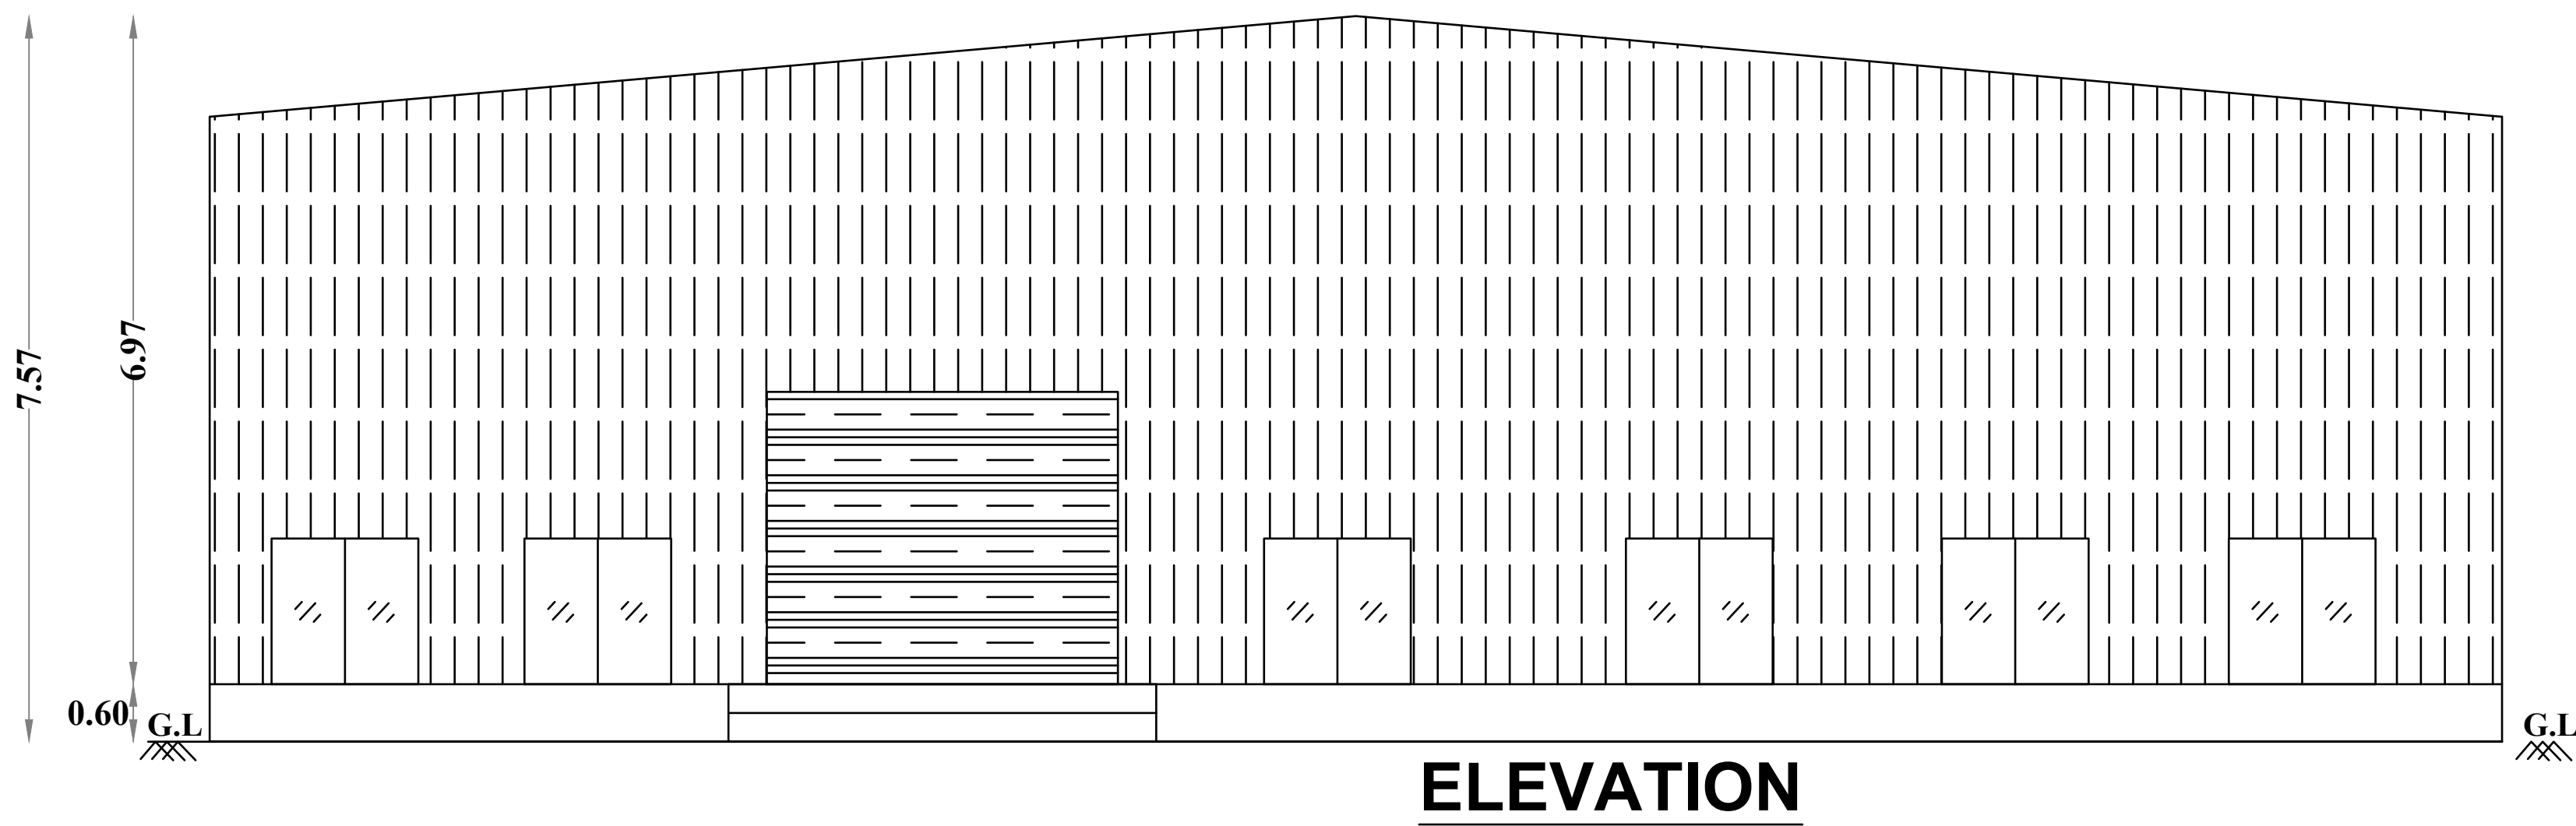

ELEVATION

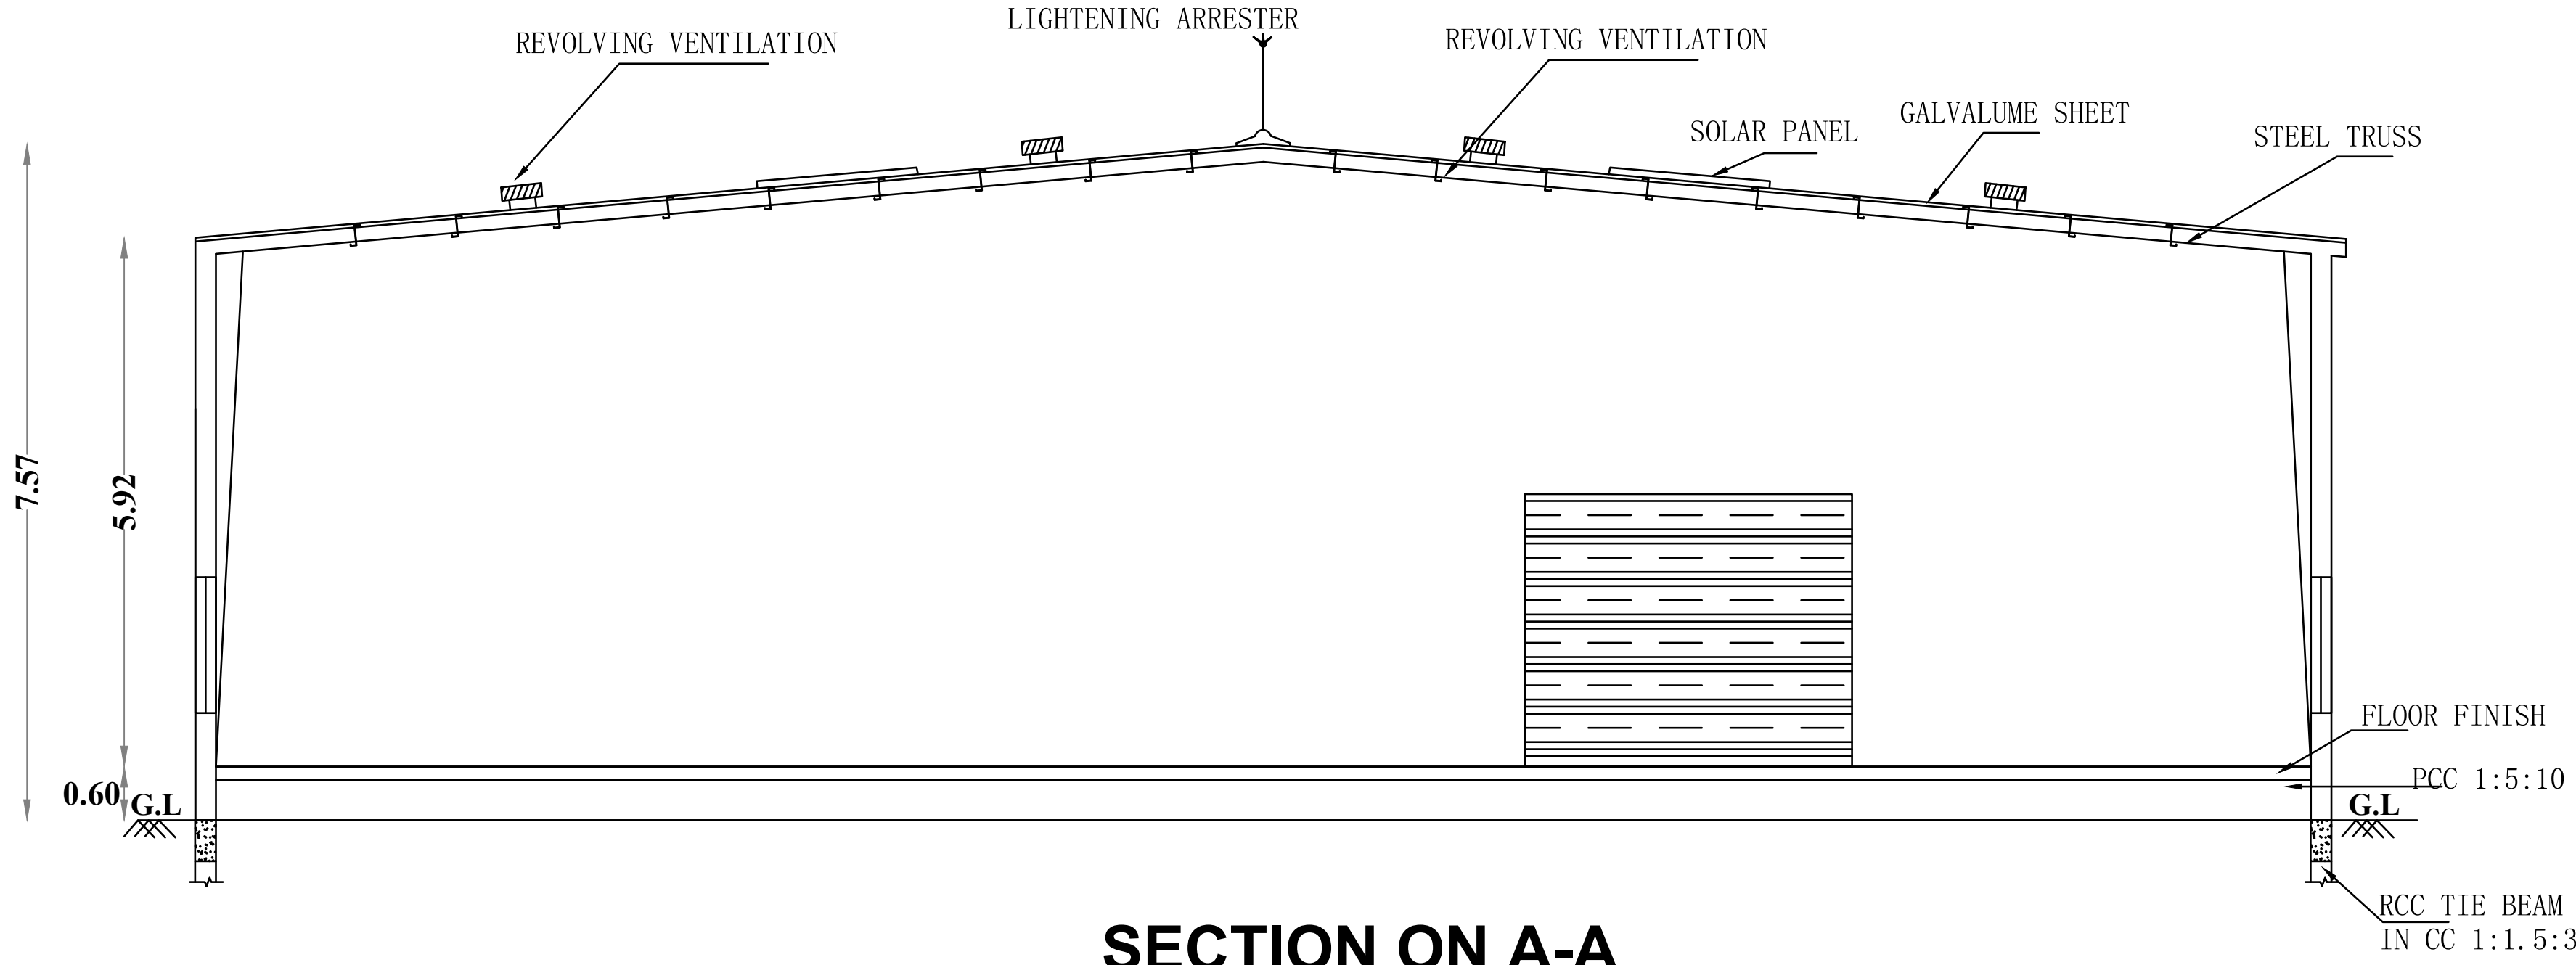

SECTION ON A-A

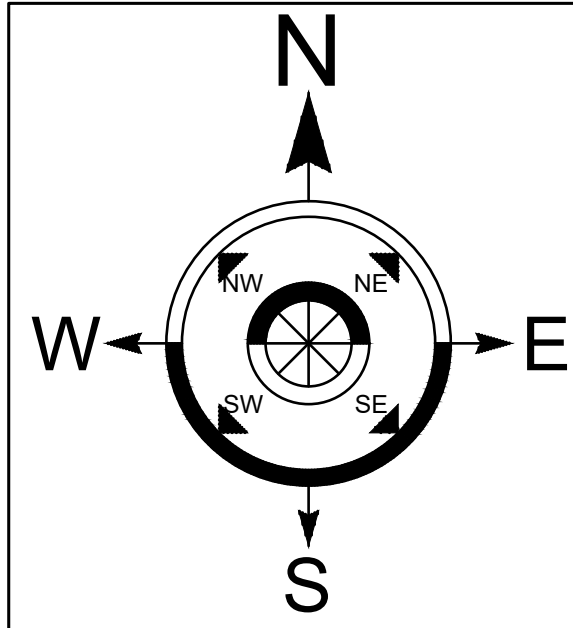

ALL DIMENSION ARE IN METER
SCALE 1:100

PAGE NO :8/9

PLAN SHOWING THE EXISTING BUILDING OF
M/S SUJA SHOEI INDUSTRIES PRIVATE LIMITED " AT
R.S.NO:136/4,136/5,136/6,136/13A,136/14,136/15A,
136/15B,136/16B,136/17B,136/18B,136/19,136/20
IN PADIRI VILLAGE AND PANCHAYAT,
OLAKKUR PANCHAYAT UNION,
TINDIVANAM TALUK AND VILLUPURAM DISTRICT

REFERENCE

RS	-	ROLLING SHUTTER	:	3.66 x 2.13
LD	-	LIFT DOOR	:	1.52 x 2.13
MD	-	MAIN DOOR	:	2.40 x 2.13
SD	-	SLIDING DOOR	:	1.00 x 2.13
GD	-	GLASS DOOR	:	1.00 x 2.13
OP	-	OPEN DOOR	:	1.00 x 2.13
D	-	DOOR	:	1.22 x 2.13
D1	-	DOOR	:	1.00 x 2.13
D2	-	DOOR	:	0.76 x 2.13
W	-	WINDOW	:	3.05 x 1.52
W1	-	WINDOW	:	1.52 x 1.52
W2	-	WINDOW	:	1.22 x 2.12
V	-	VENTILATOR	:	0.90 x 0.60

AREA DETAIL :BLOCK 7

FLOOR DETAIL	FSI Area in (Sq.m)	NON FSI Area (Sq.m)	TOTAL BUILT UP Area (Sq.m)
GROUND FLOOR	894.87 Sq.m	-	894.87 Sq.m

For Suja Shoei Industries Private Ltd.,
Executive Director

APPLICANT

Er.D.KATHIRAVAN,B.E.,
Licenced Engineer
RE/GR-II/VD/Aug-2022/061
No.56C, Hospital Road,Opp. to GH
Villupuram - 605 602,
Cell: 9585628580

ENGINEER


Er. N. SOWNDHARYA, B.E.M.E.,
Structural Engineer Grade-II, (SE)
Reg.No. CGL DIST/SE/G-I/2021/08/004
JCADD SERVICE
12/A, Municipal Complex, GST Road,
near DTCP Office), Chengamattu-603001,
Mobile: 99437 81739

STRUCTURAL ENGINEER

Er.A.MARSHAL RIBAIRO D.Arch.Tech:
Registered Architecture
Regd.No:RA/PBLR/APRIL-2019/062
No.56C,Hospital Road,opp. to GH
Villupuram-605 602,
Cell:9786880041


ARCHITECT

B.P/DTCP NO: 132 / 2024

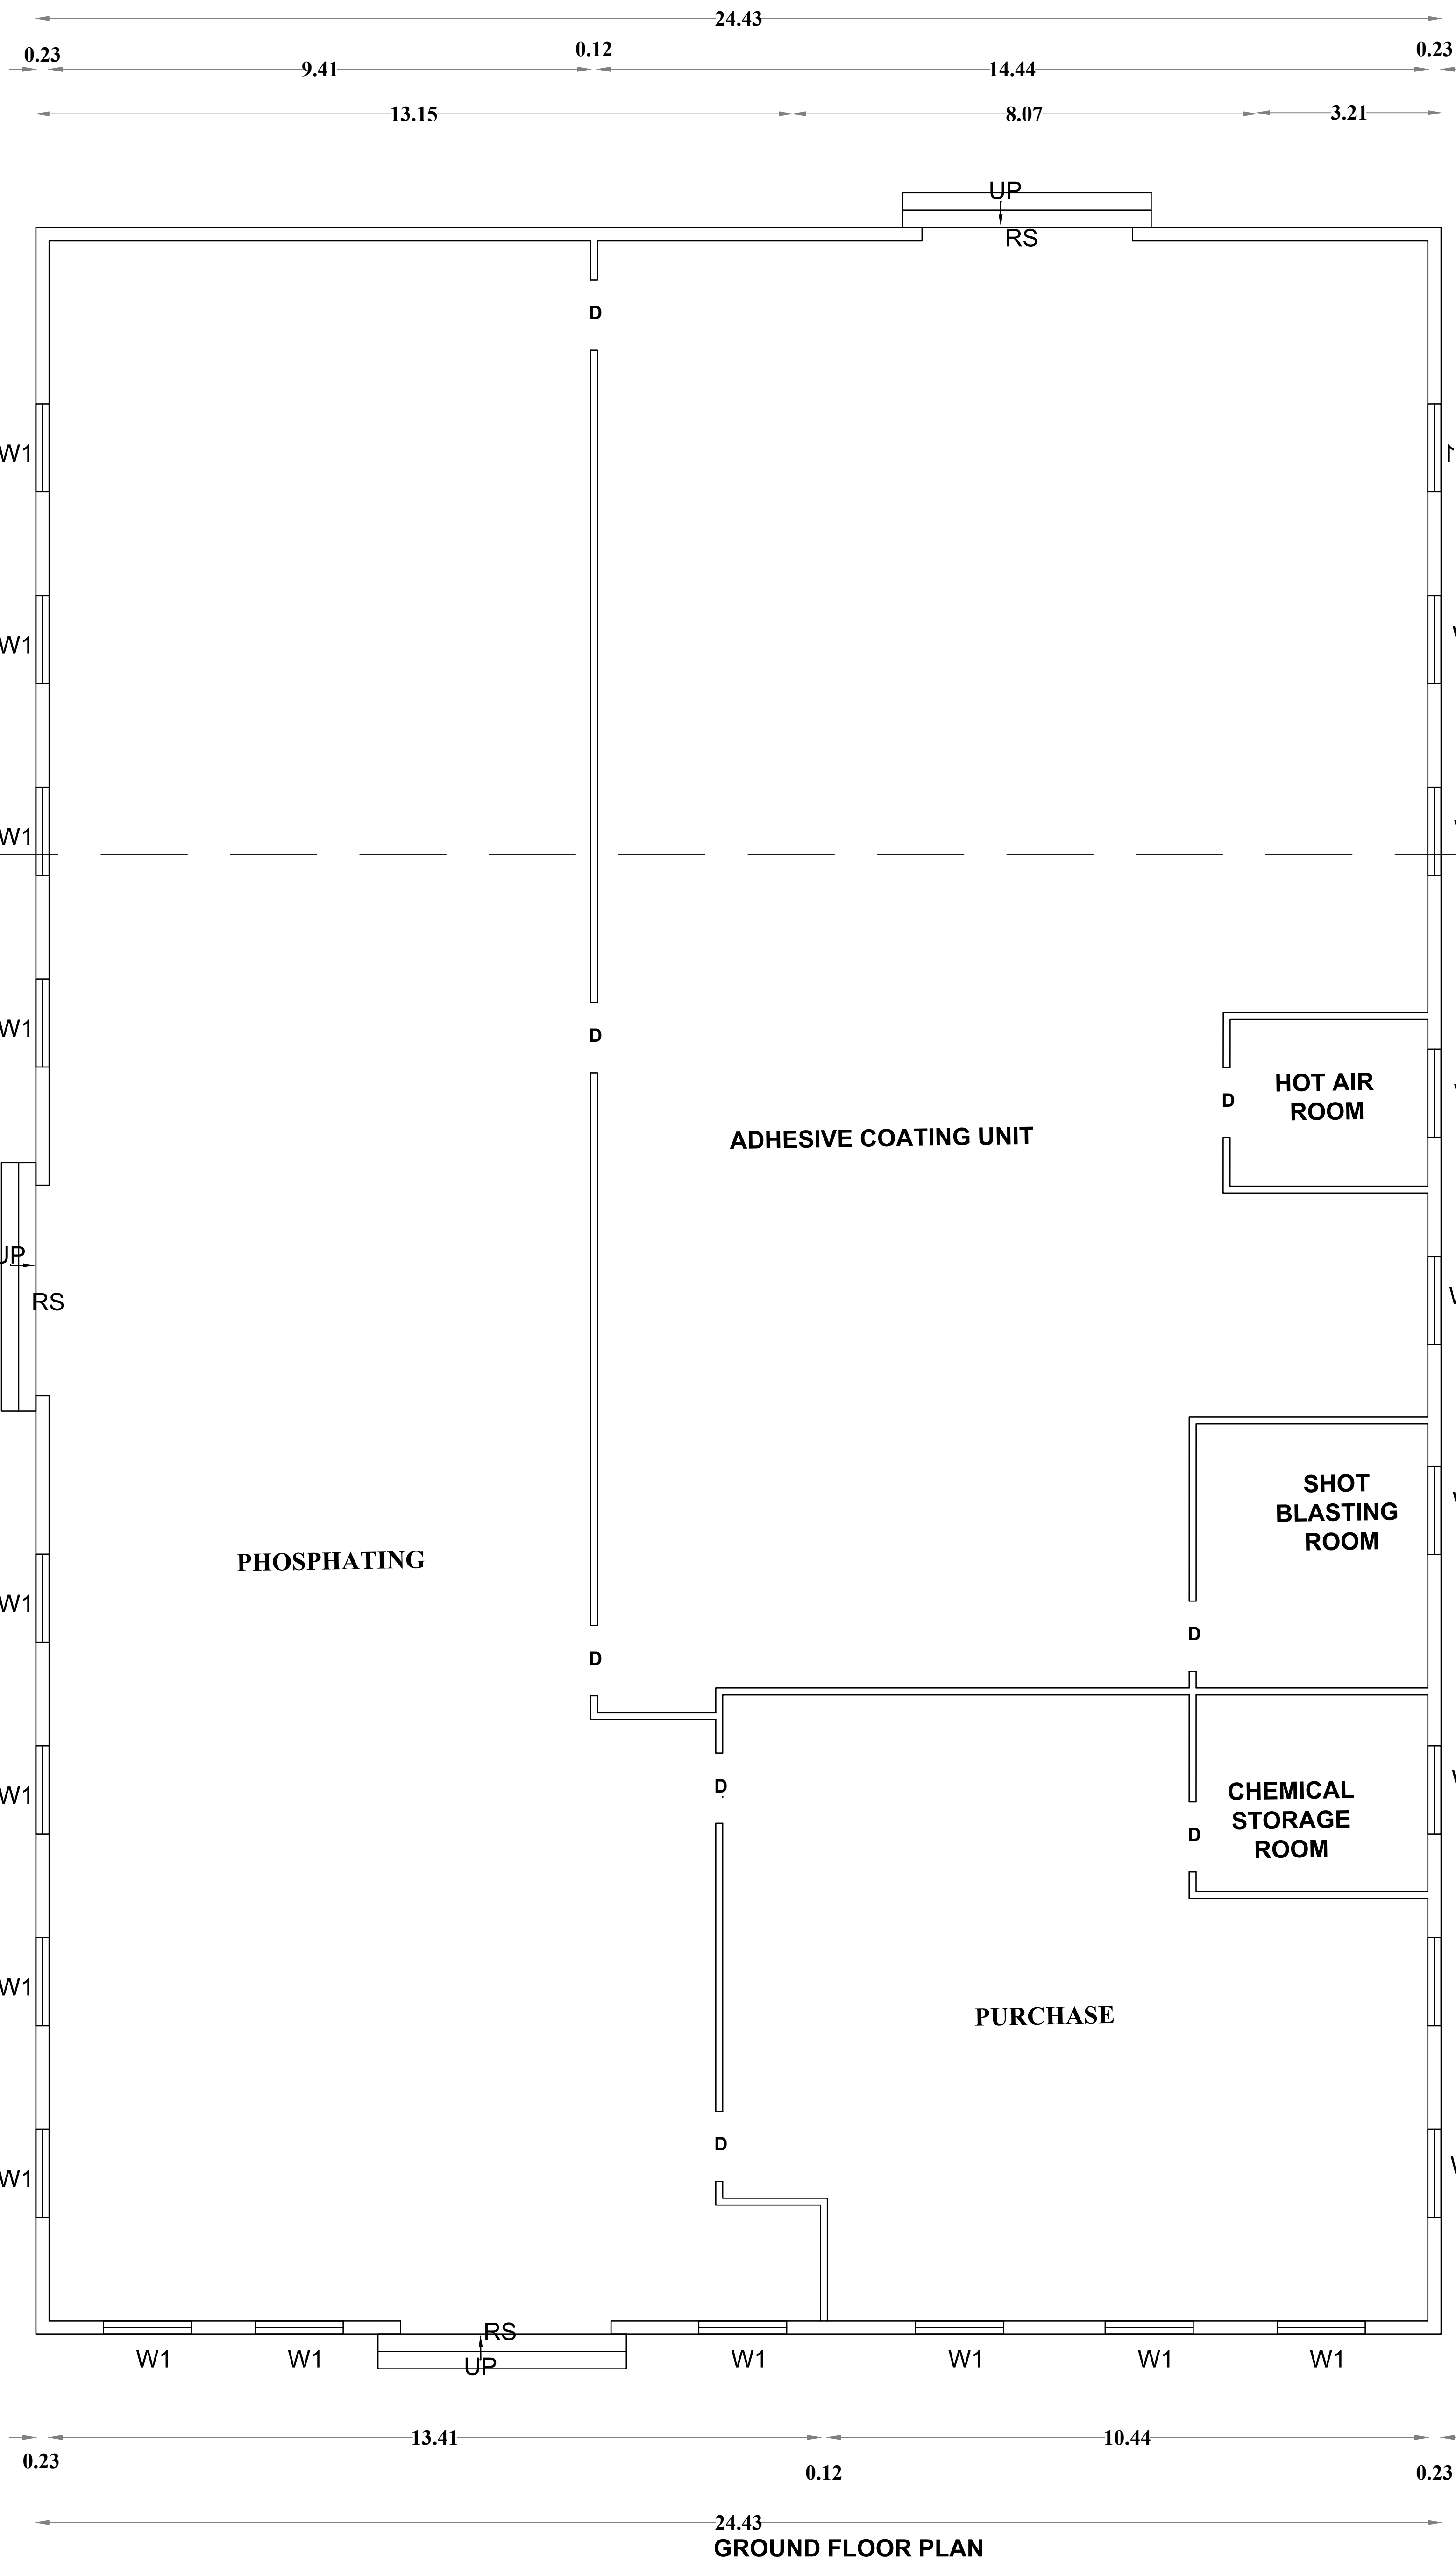


GROUND FLOOR PLAN


BLOCK -7

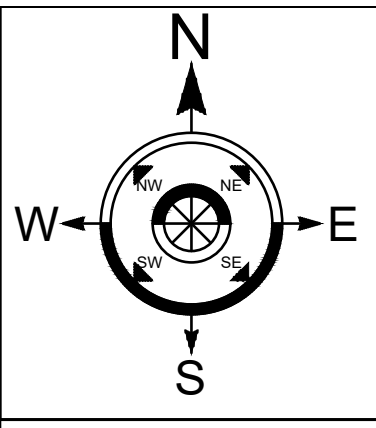


BLOCK-9

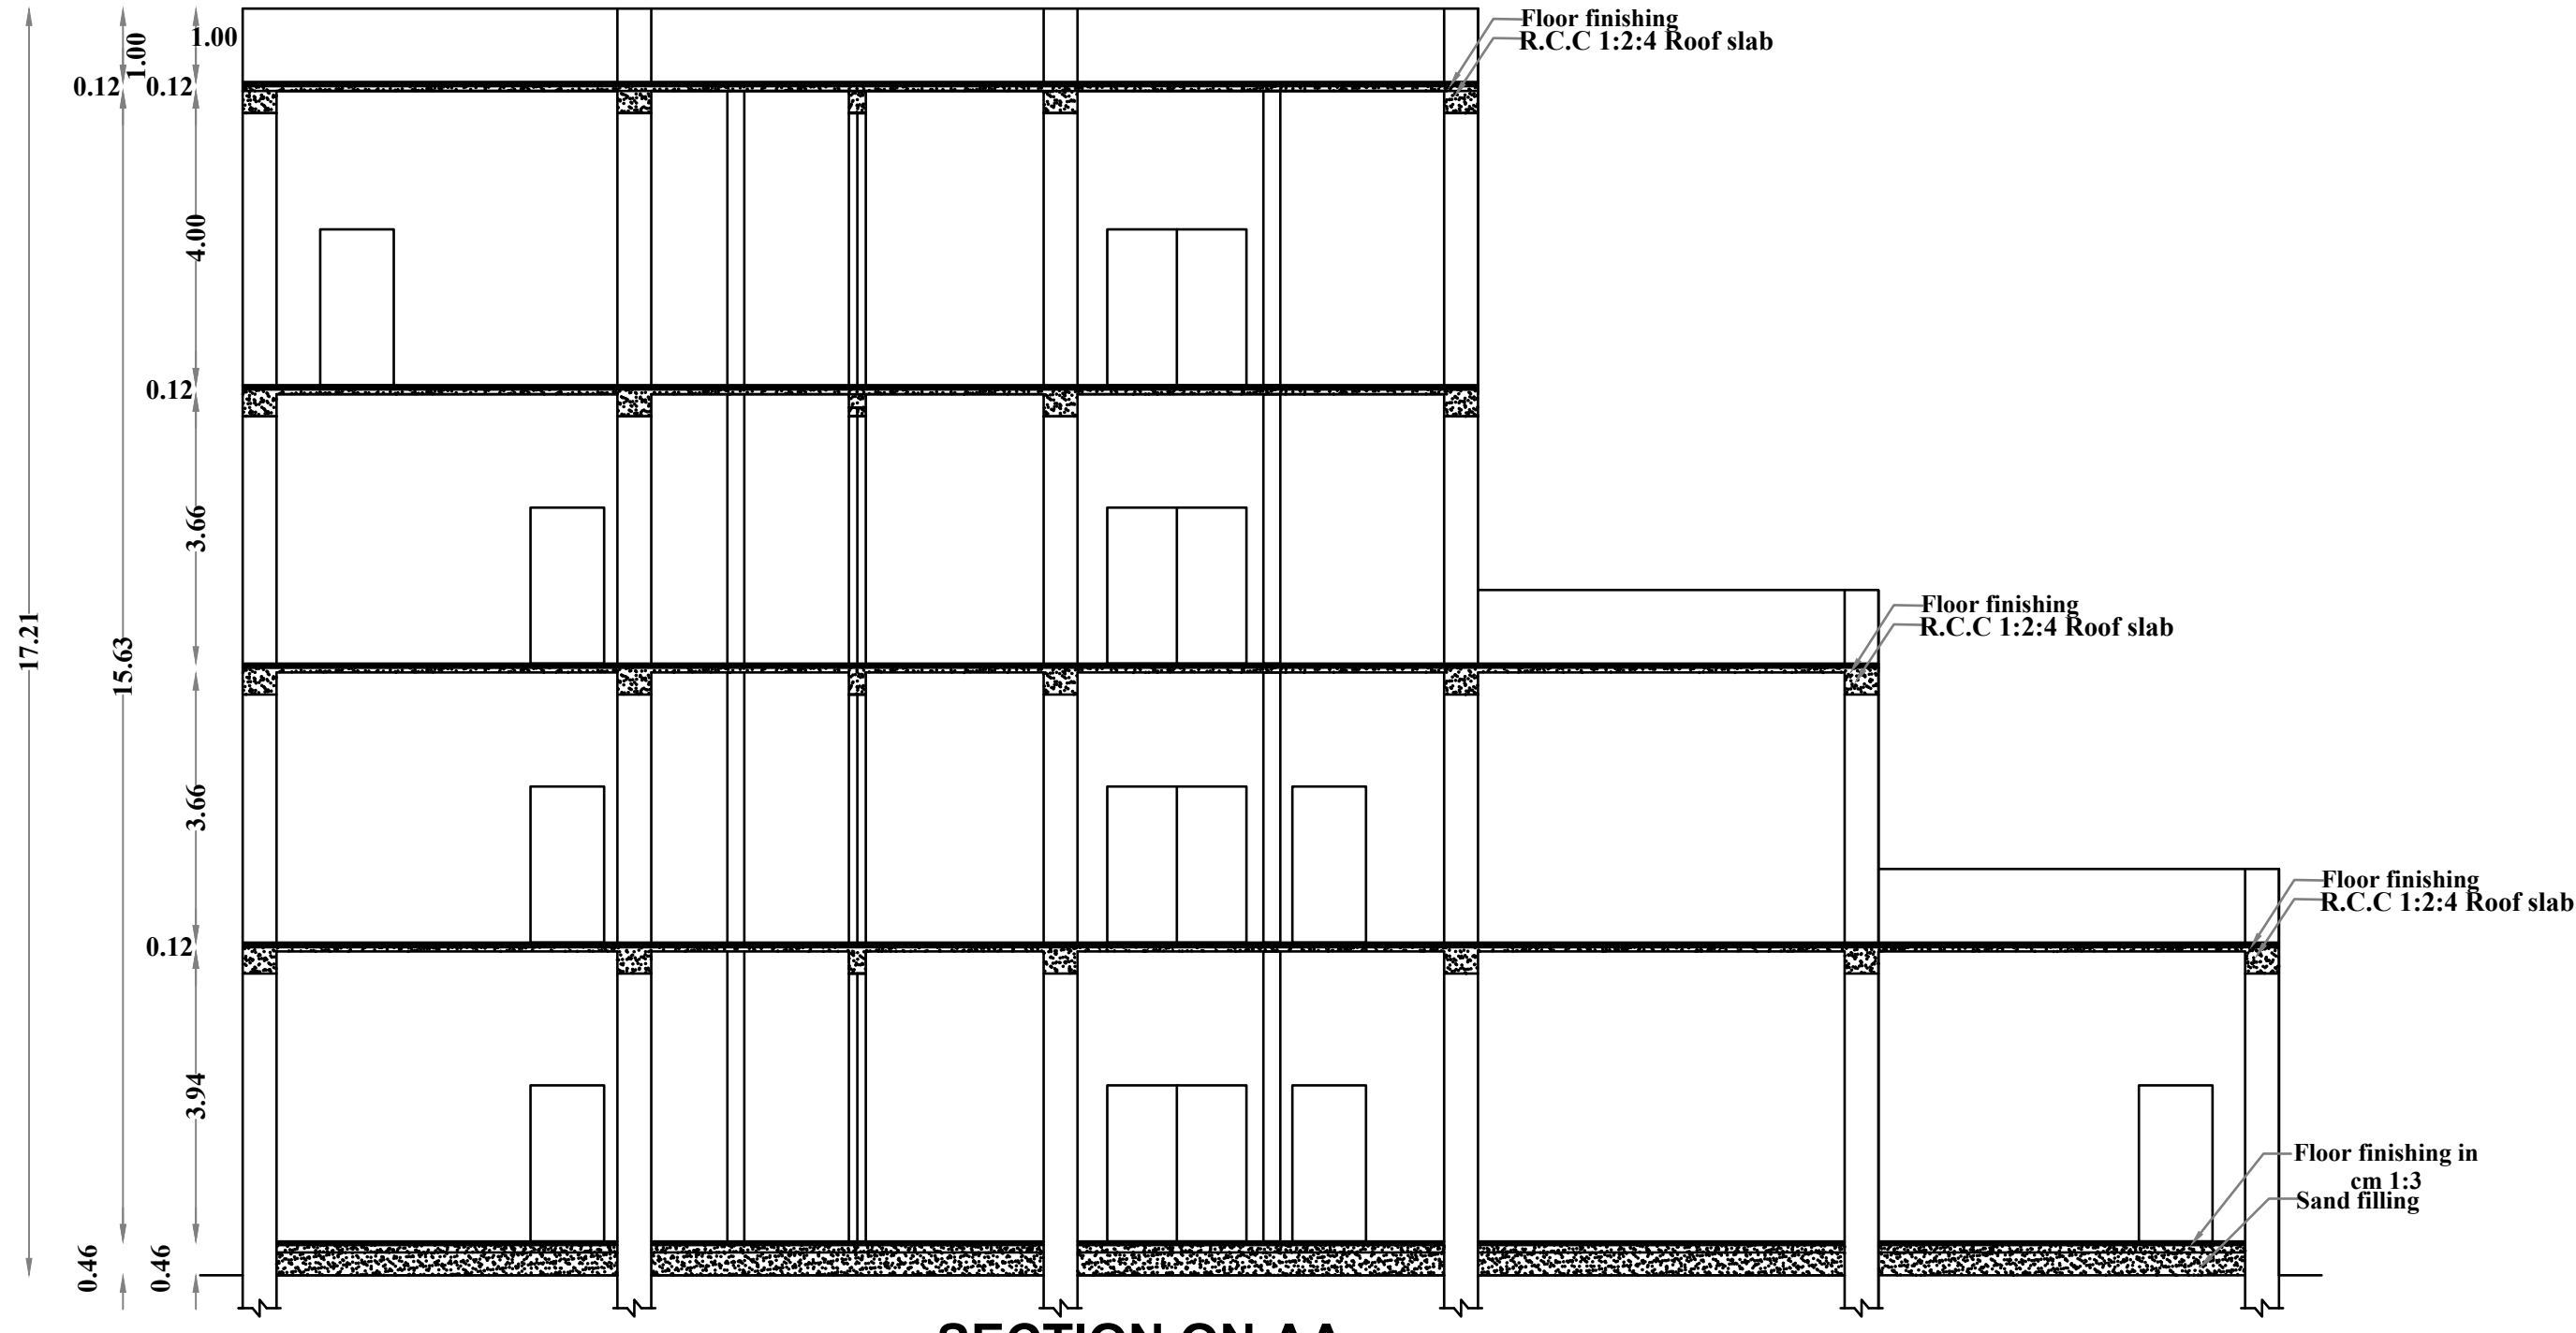


SECTION ON AA

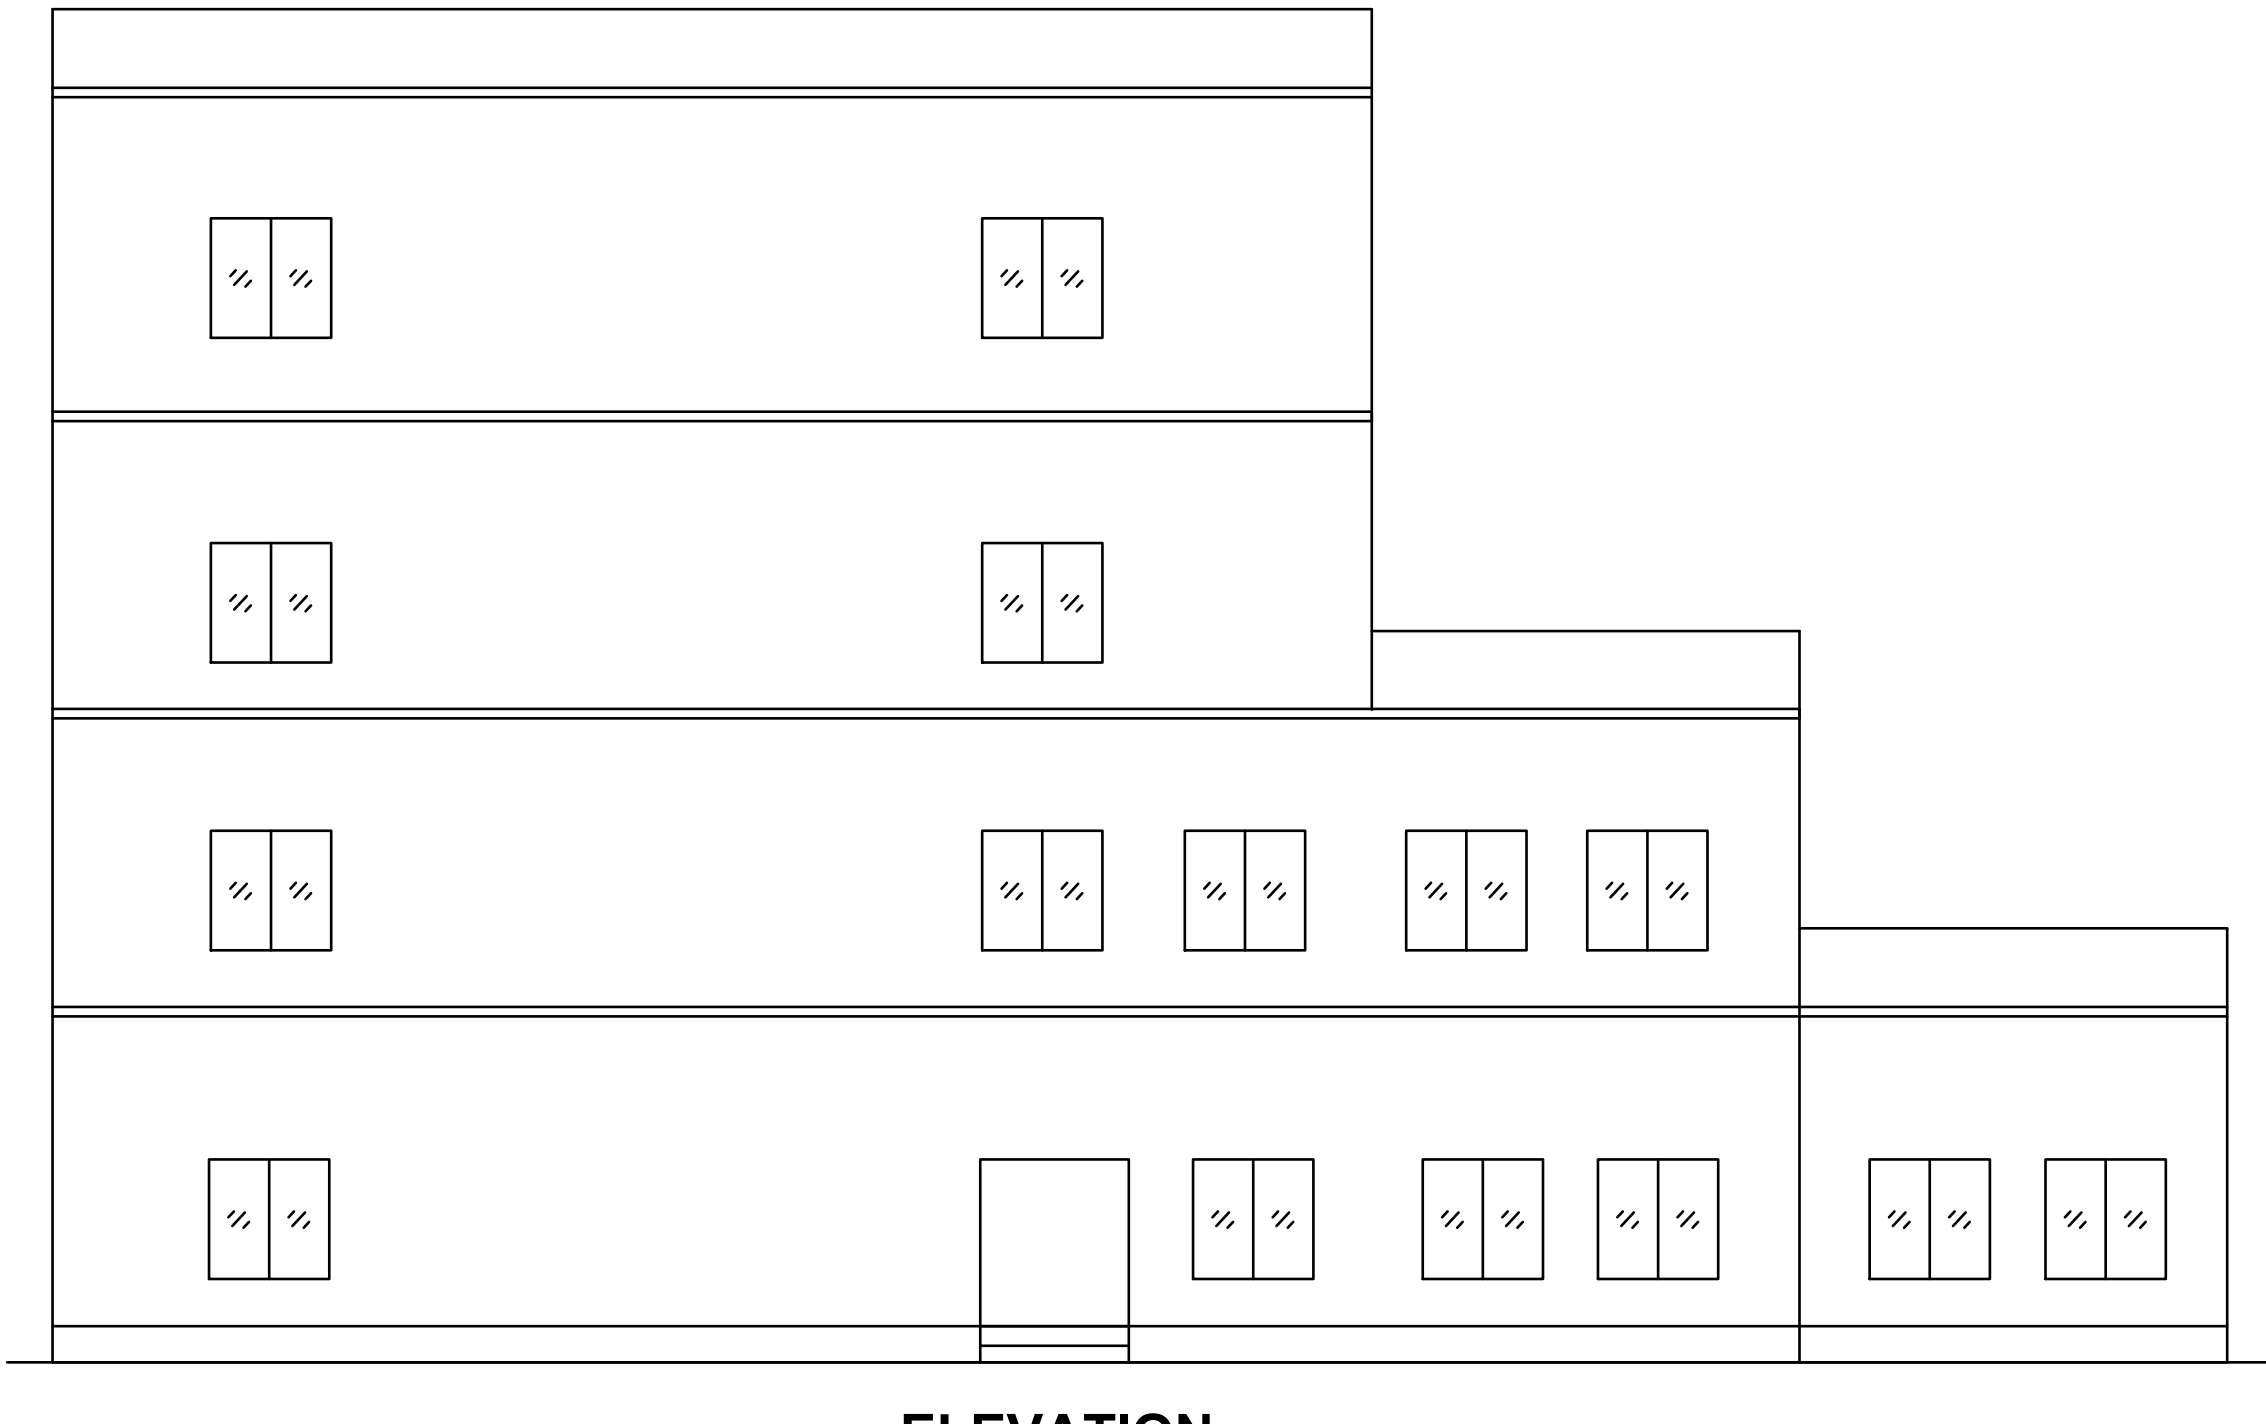


ELEVATION

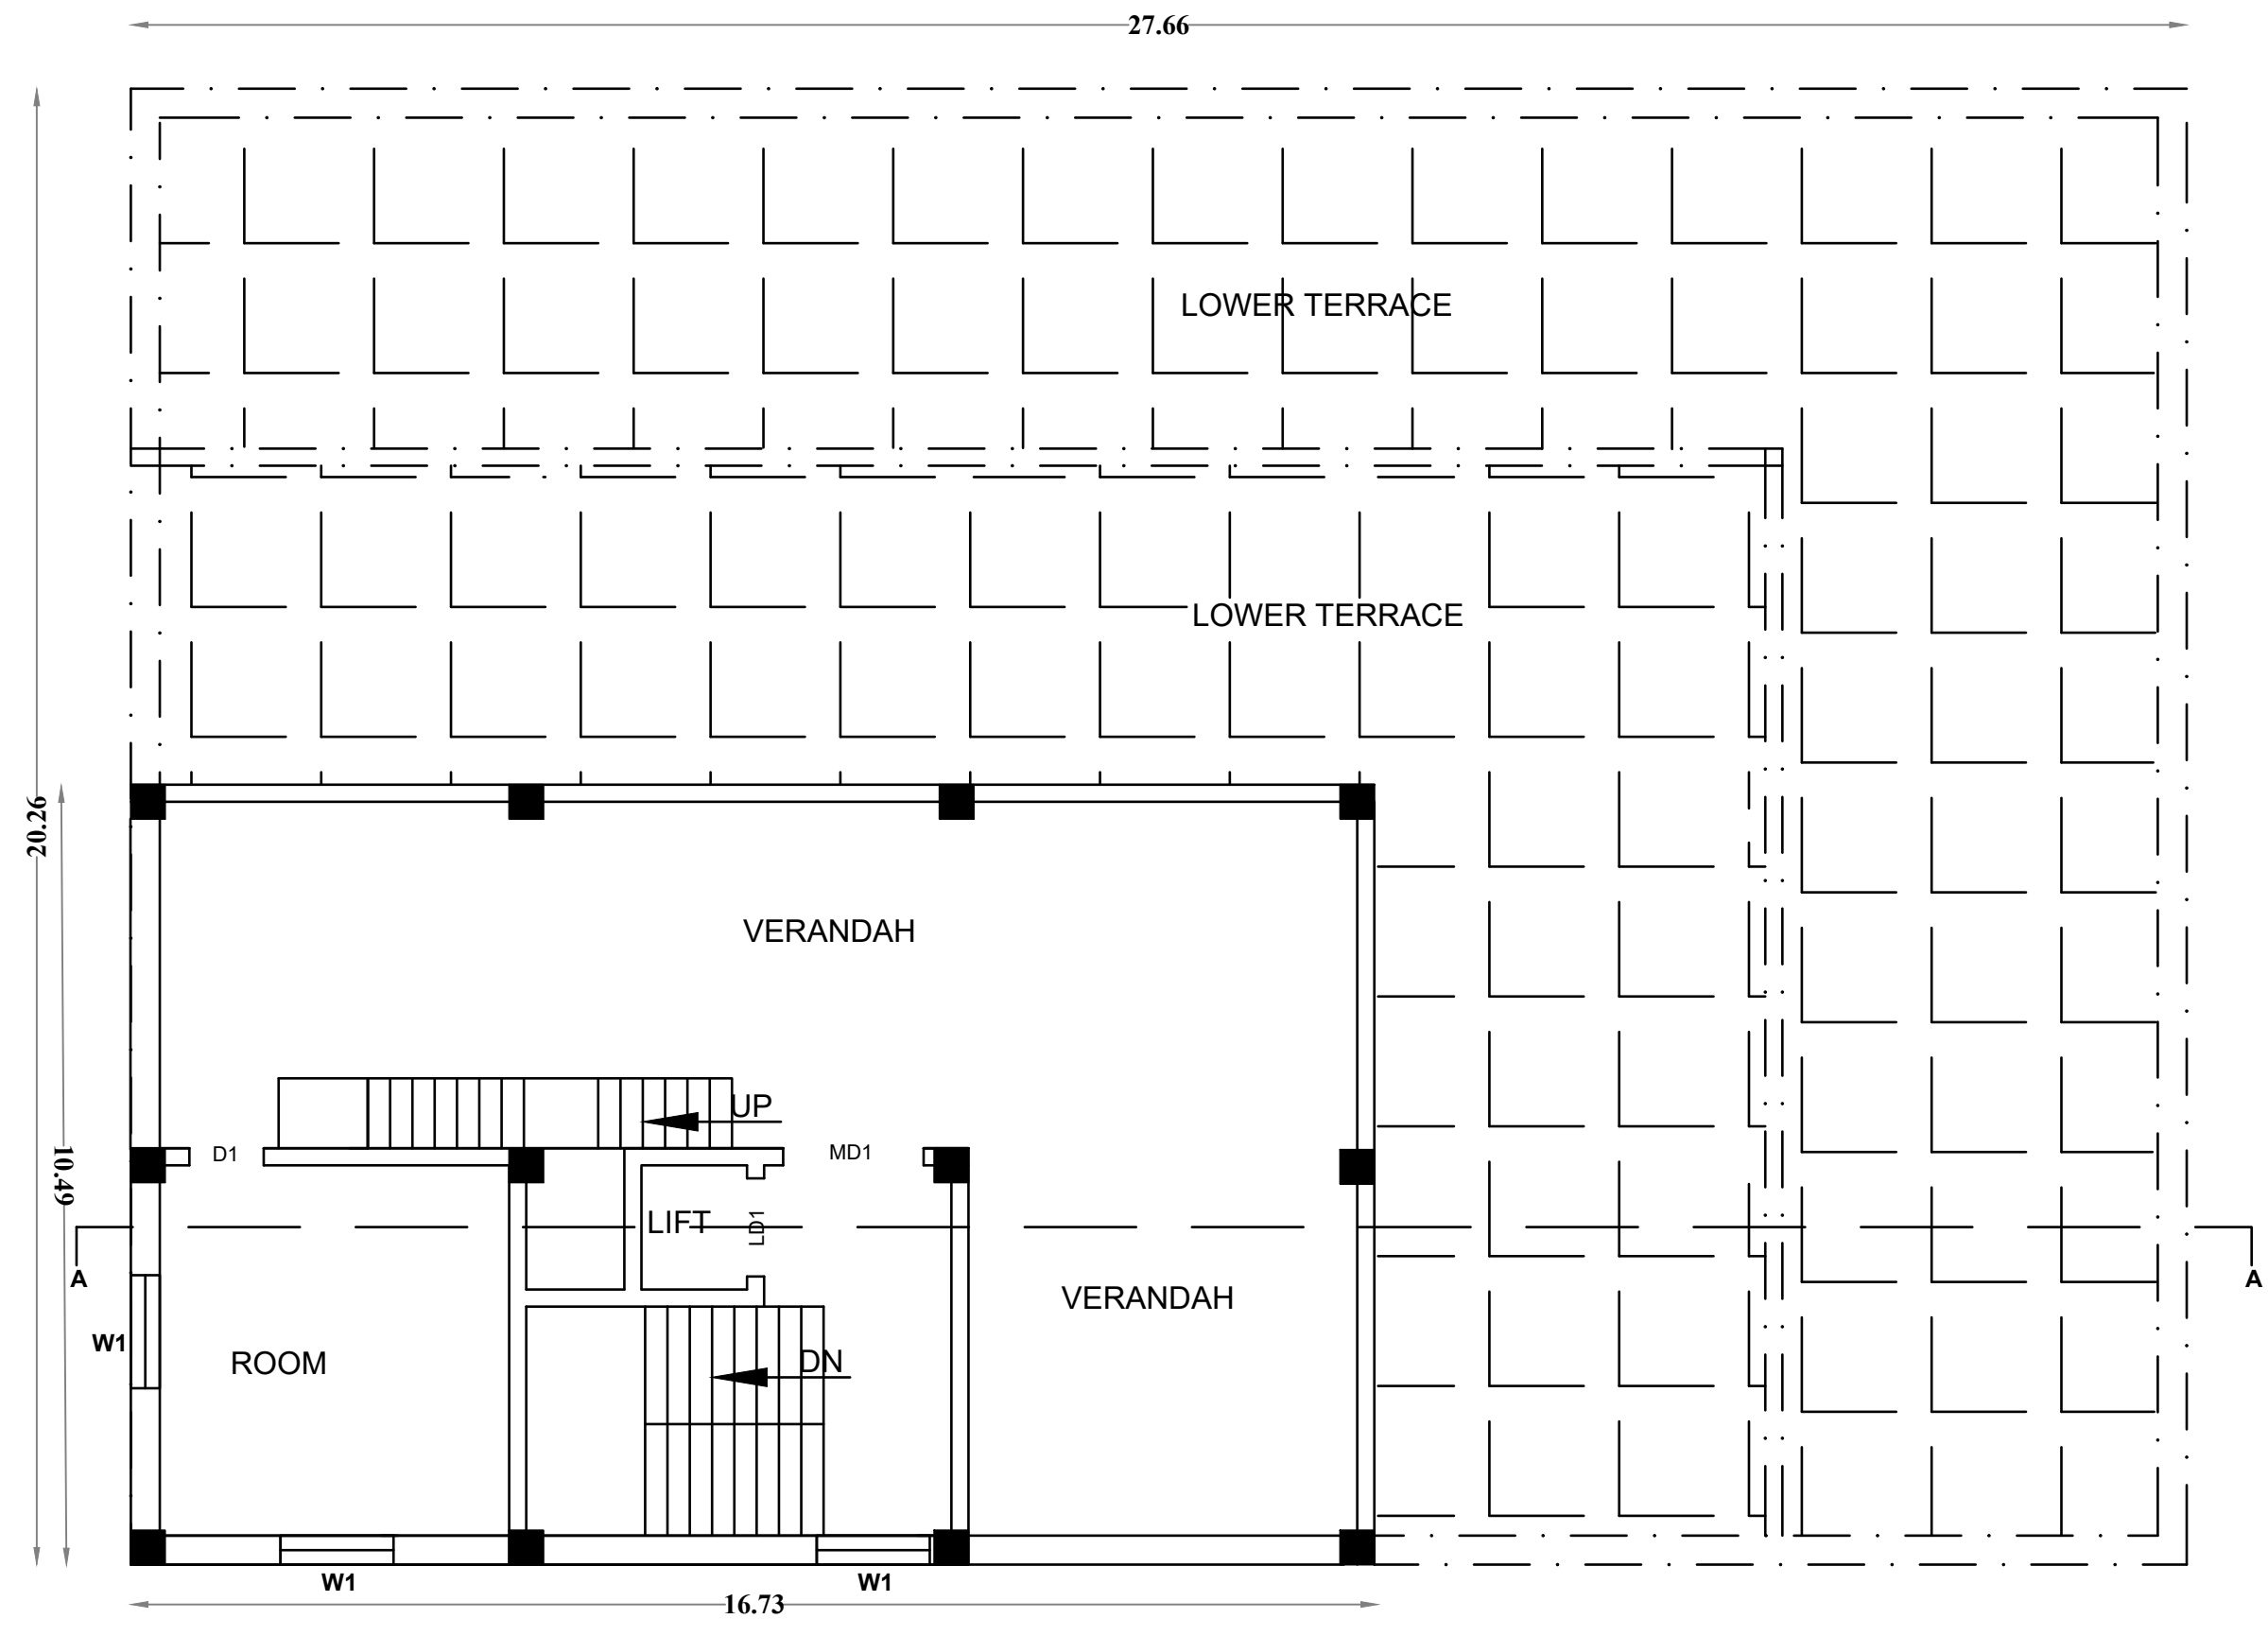


THIRD FLOOR PLAN

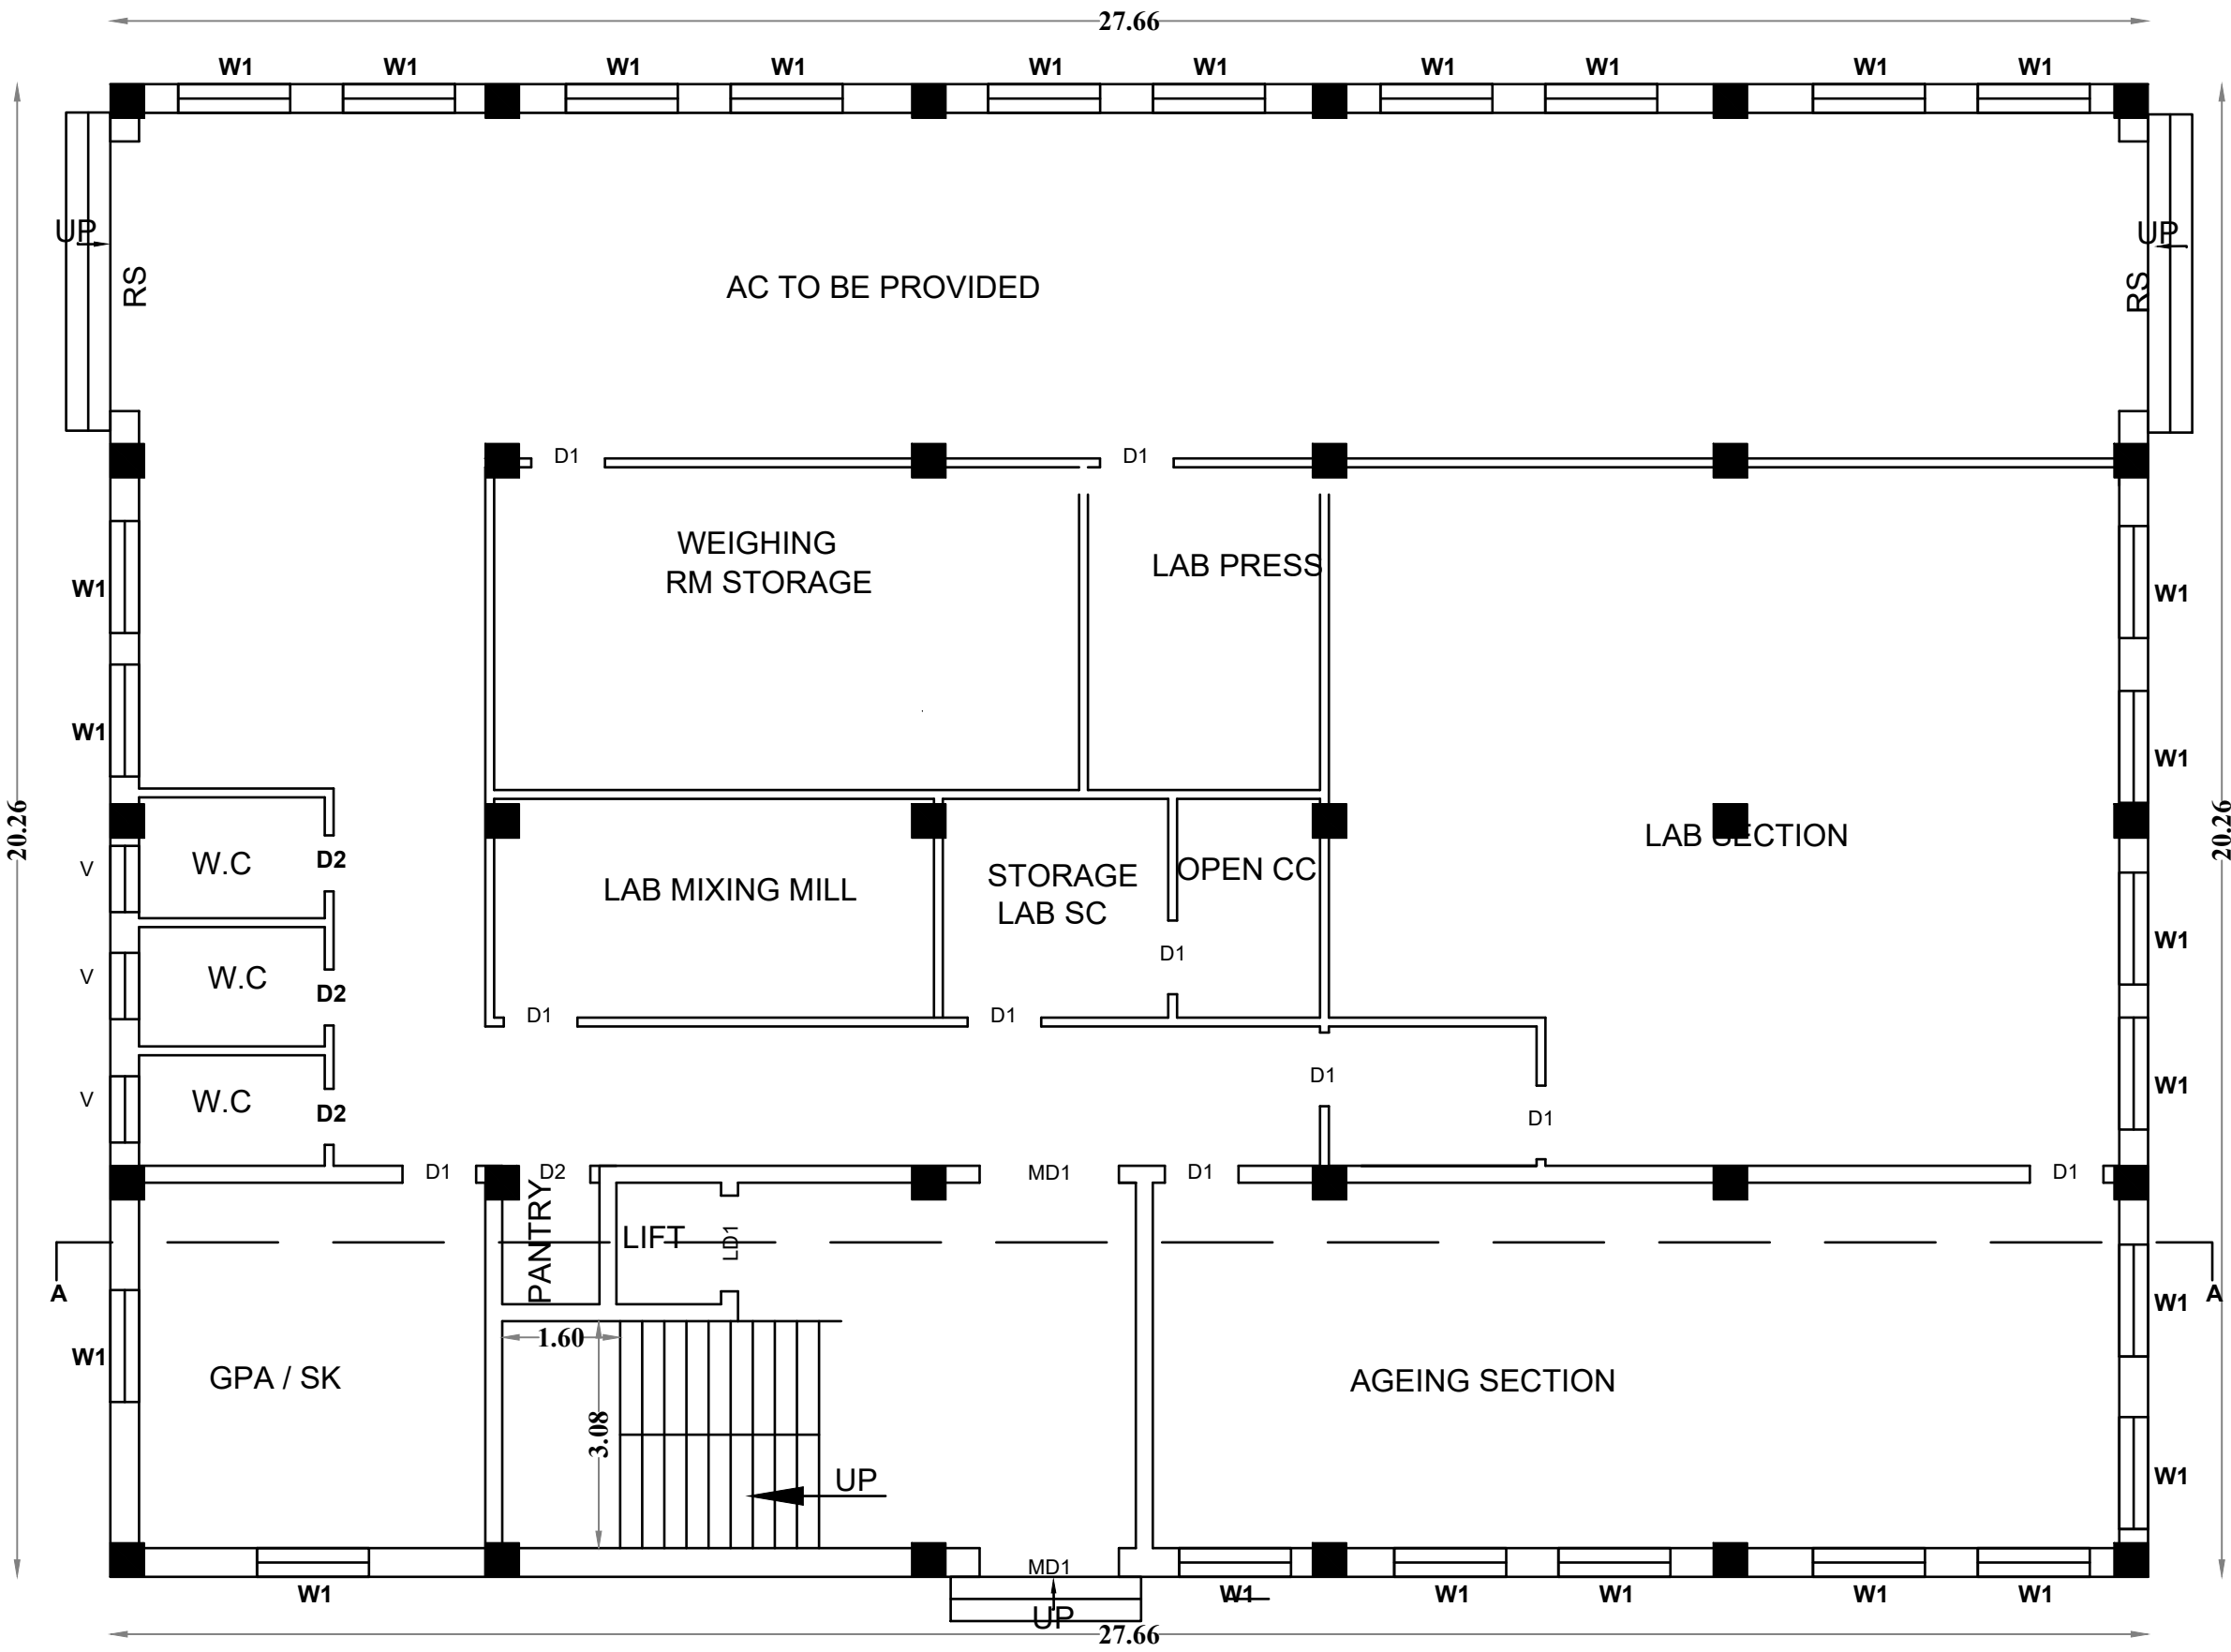

GROUND FLOOR PLAN

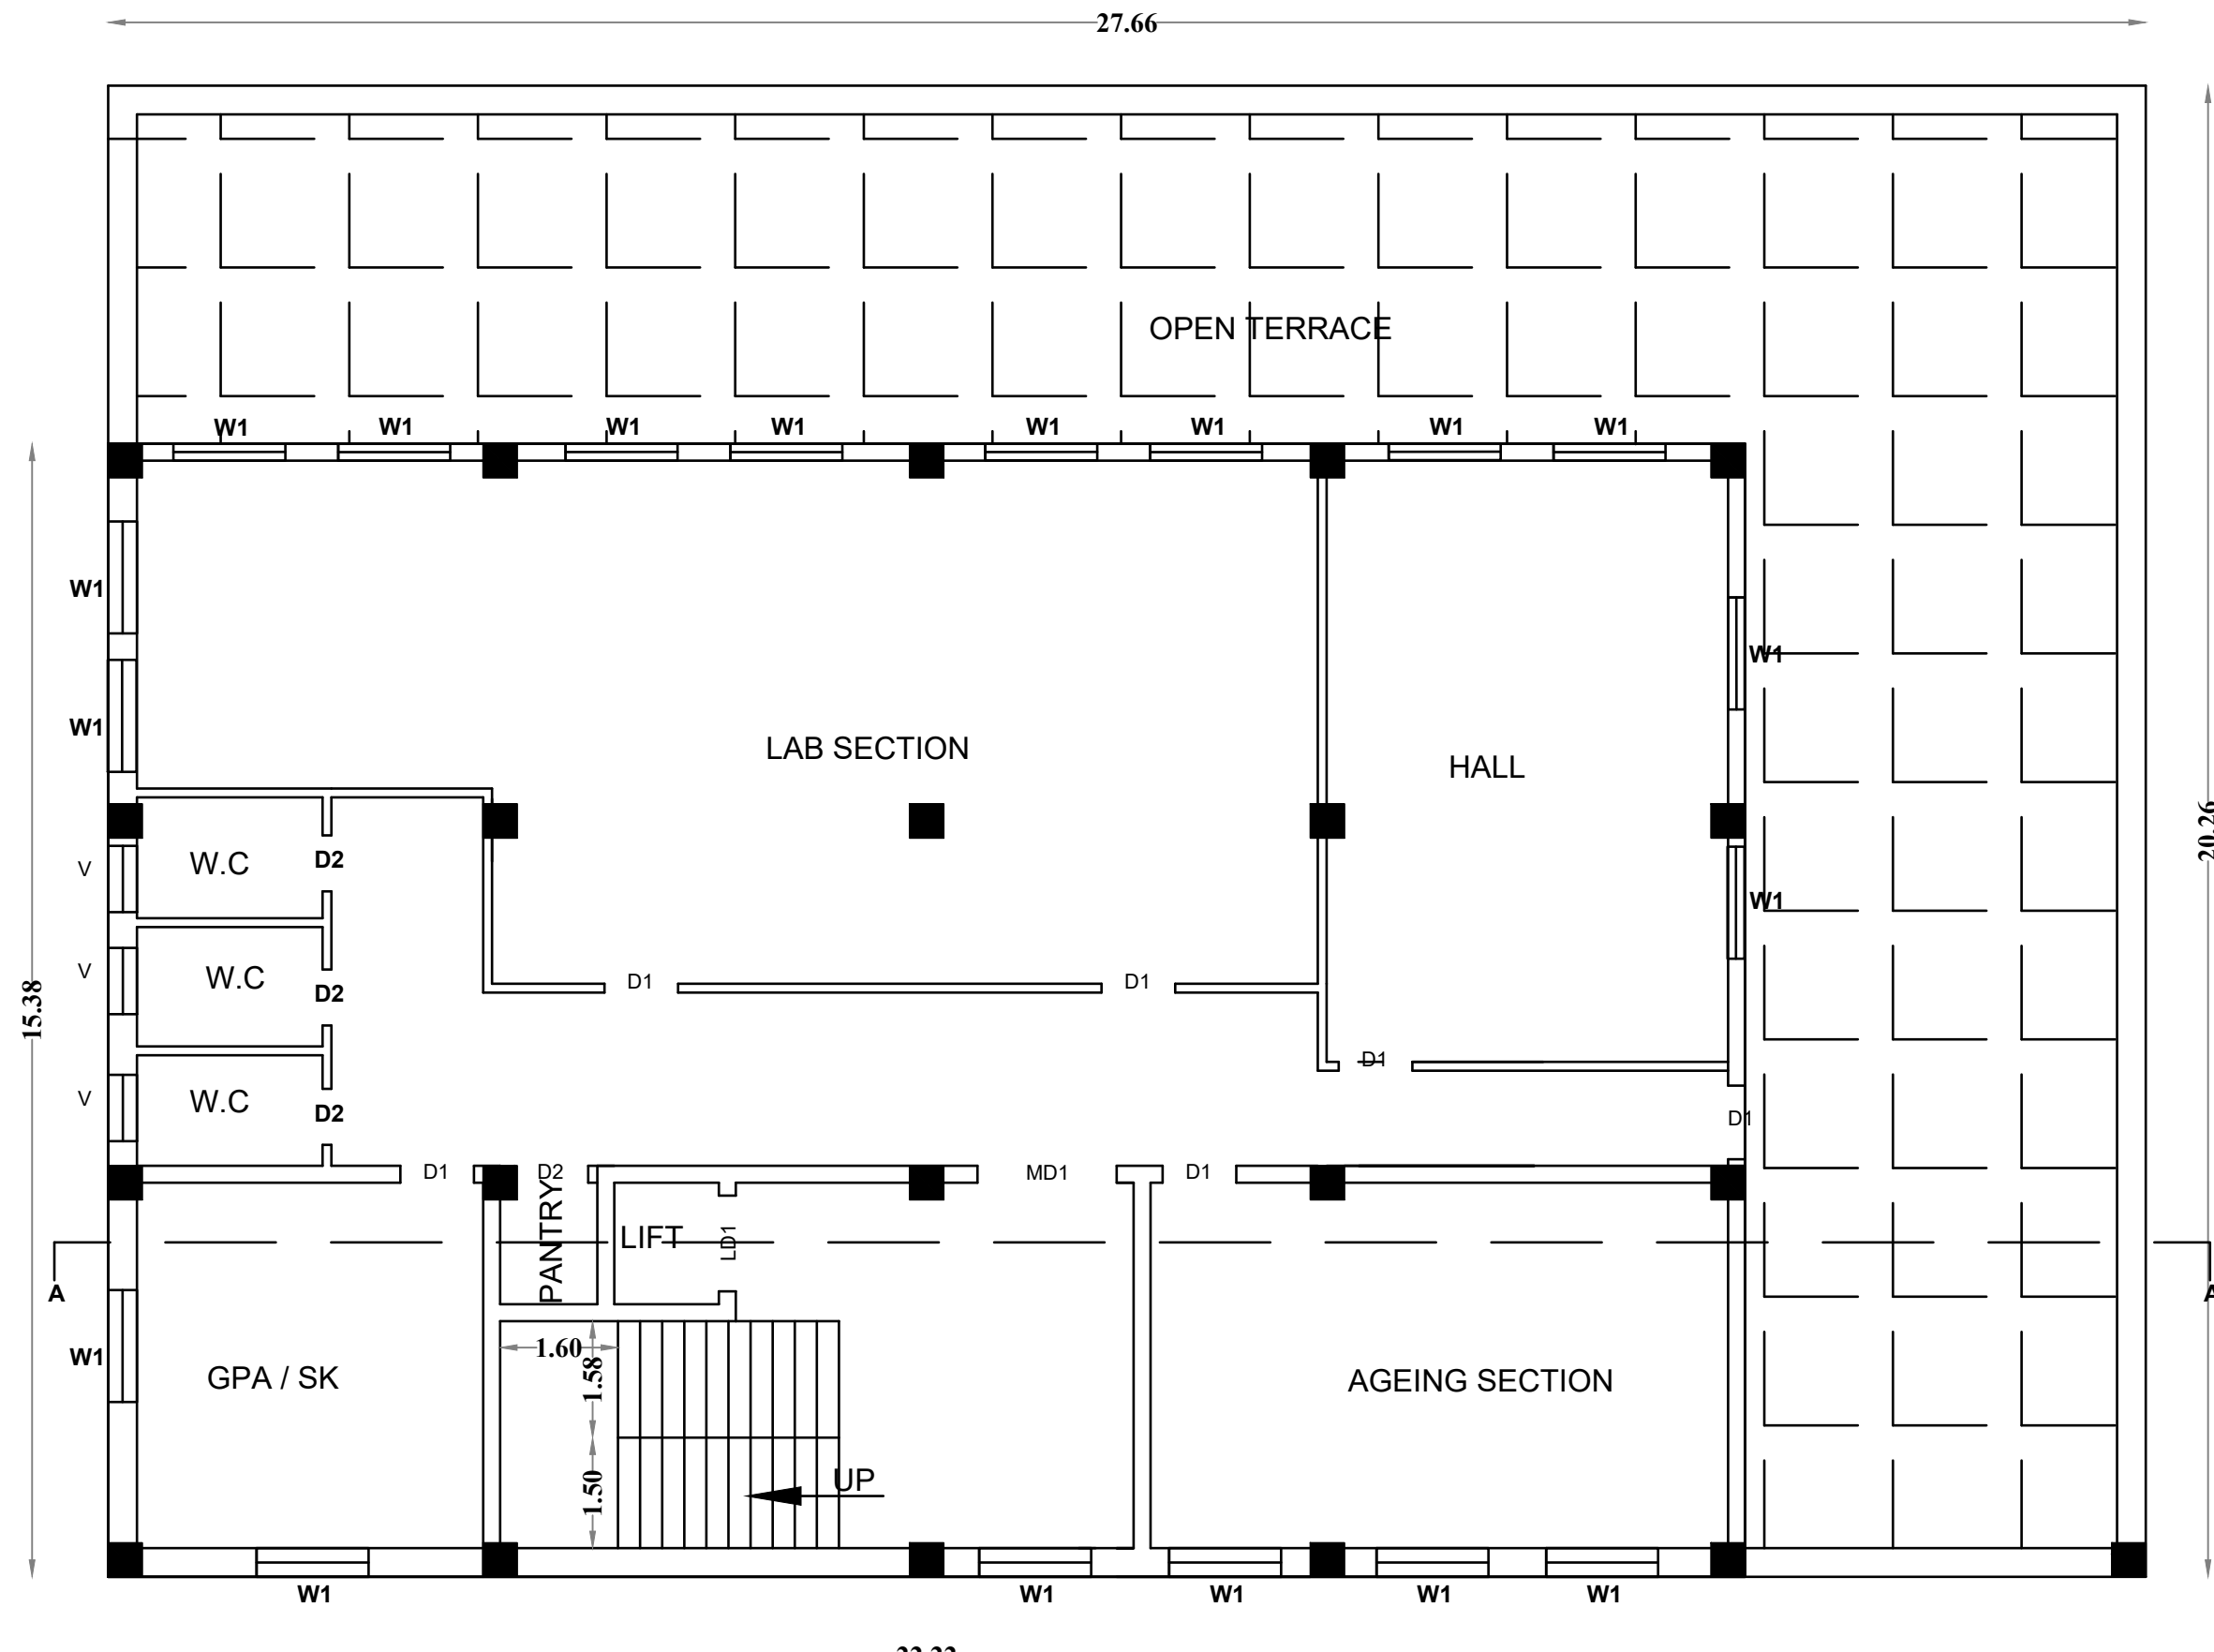

FIRST FLOOR PLAN

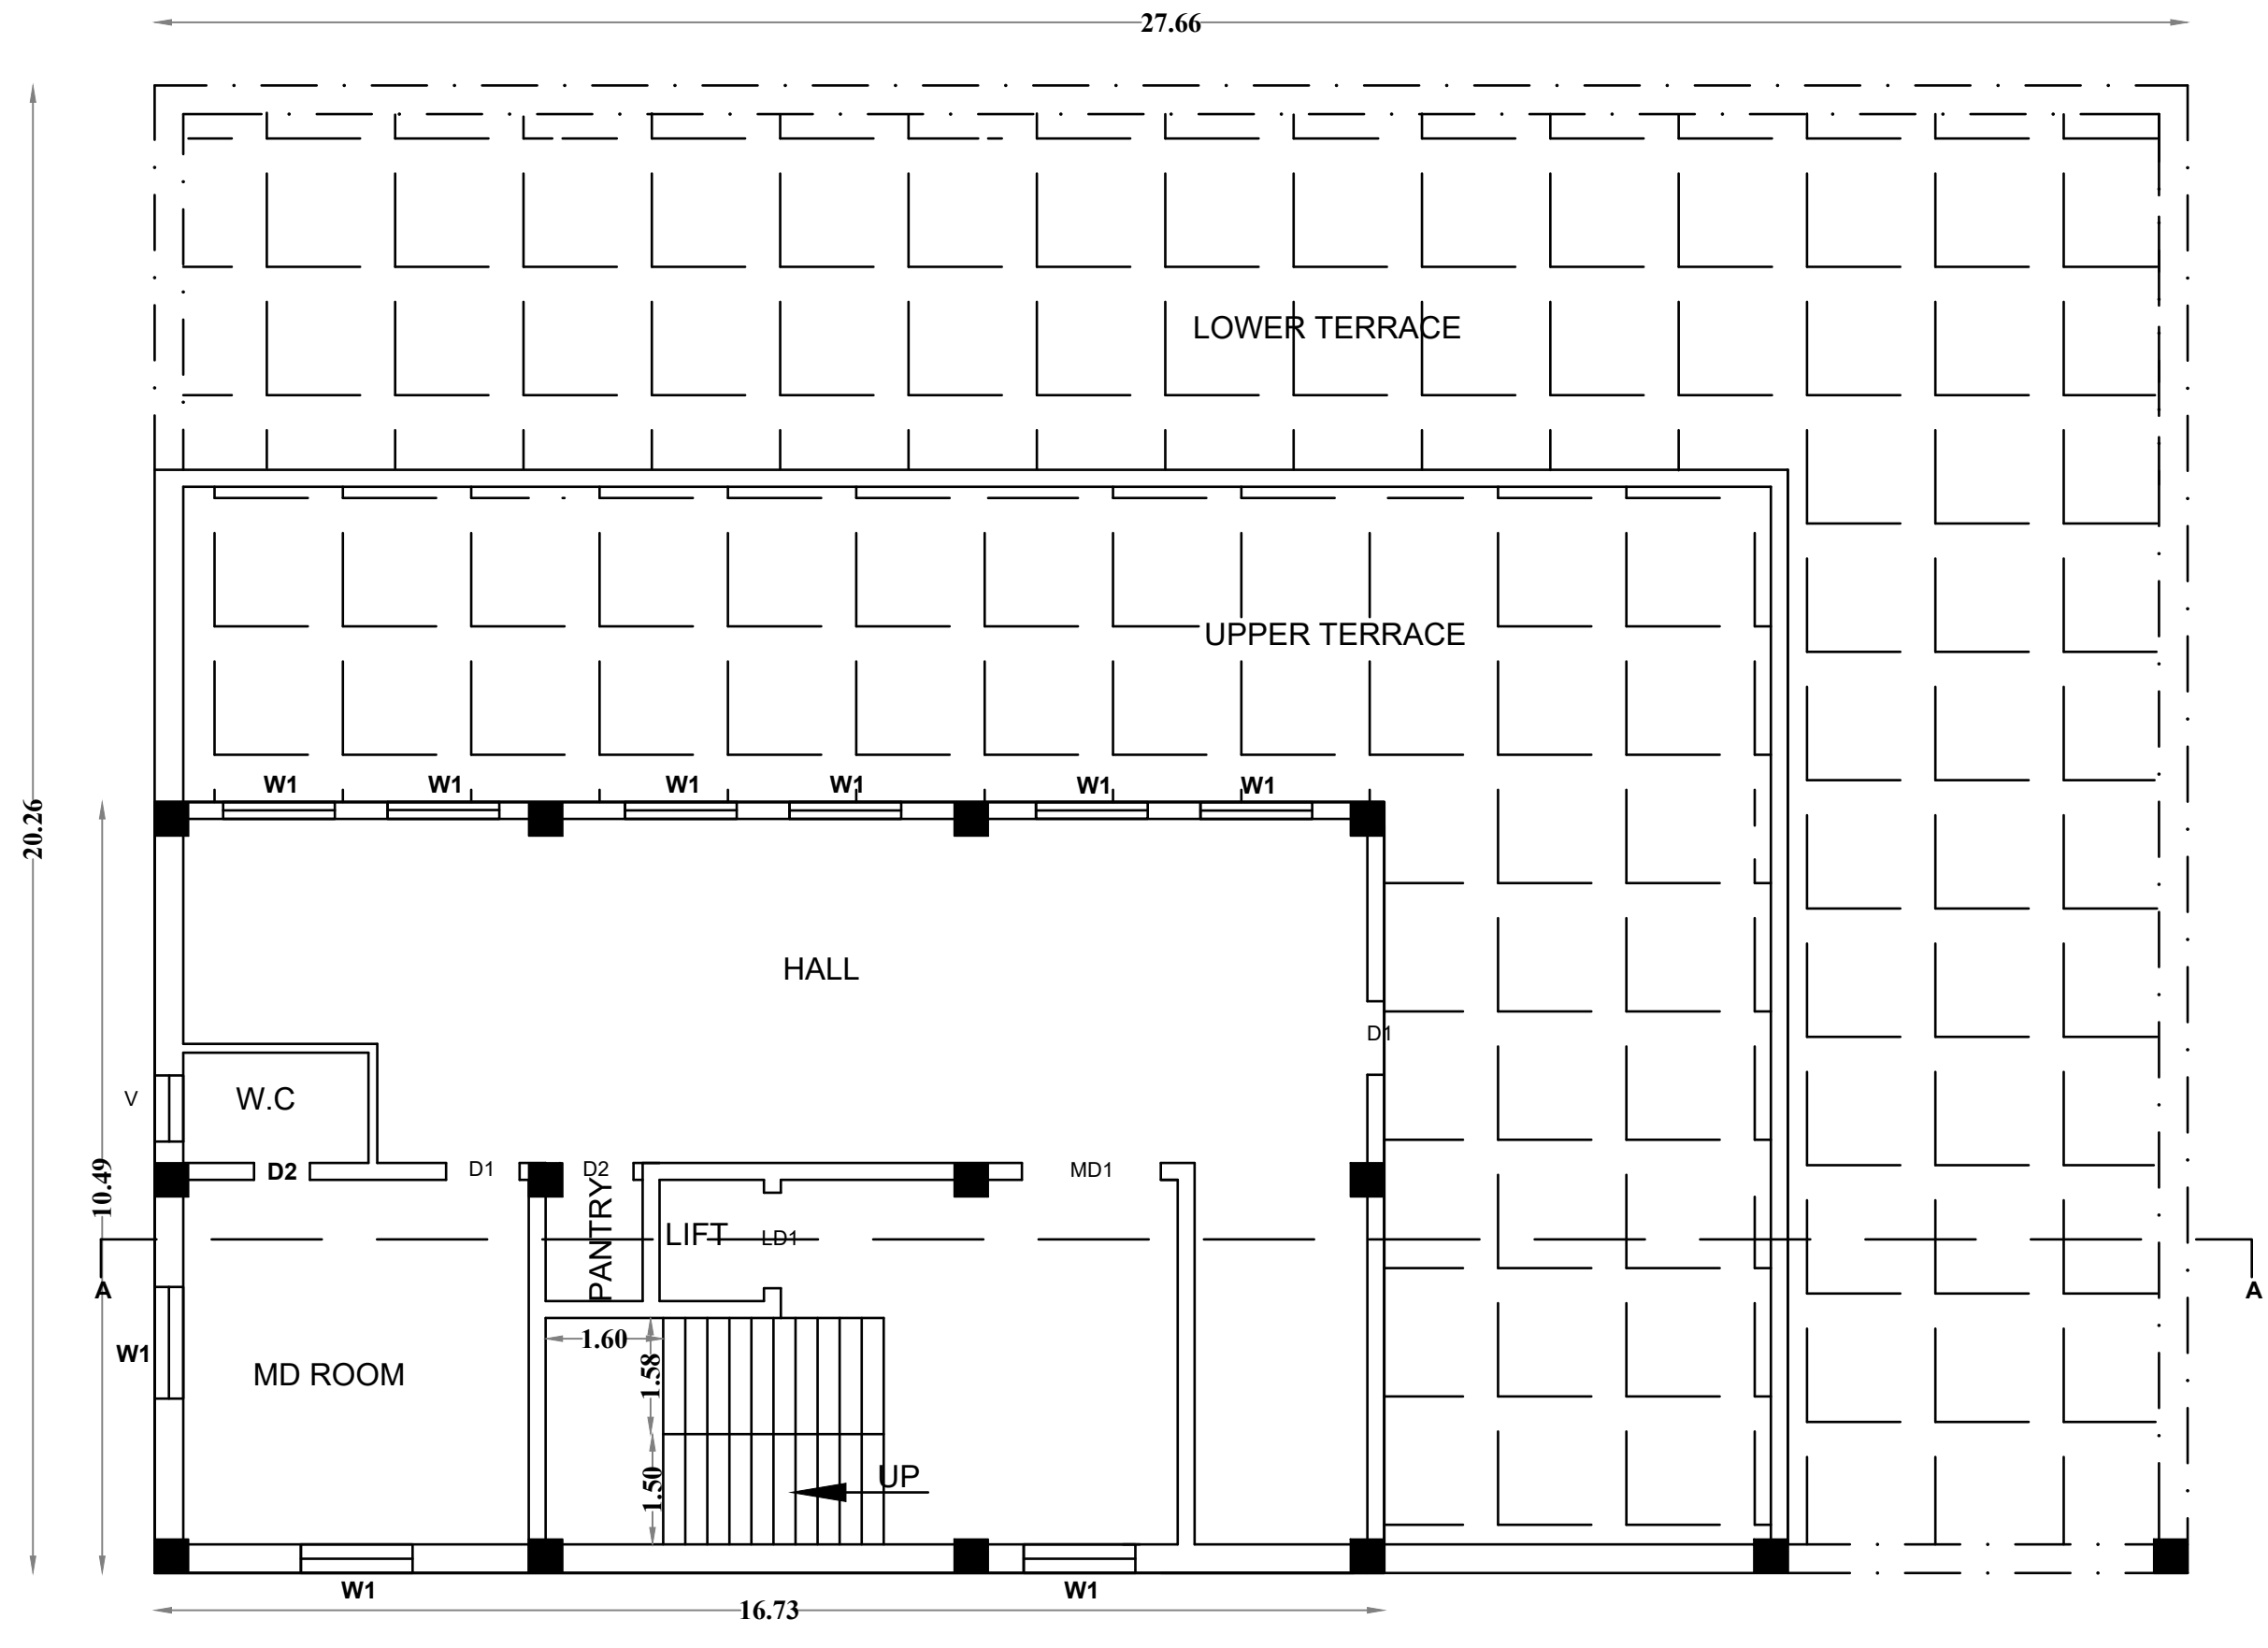

SECOND FLOOR PLAN

ALL DIMENSION ARE IN METER
SCALE 1:100

PAGE NO :9/9

PLAN SHOWING THE EXISTING BUILDING OF
M/S SUJA SHOEI INDUSTRIES PRIVATE LIMITED " AT
R.S.NO:136/4,136/5,136/6,136/13A,136/14,136/15A,
136/15B,136/16B,136/17B,136/18B,136/19,136/20
IN PADIRI VILLAGE AND PANCHAYAT,
OLAKKUR PANCHAYAT UNION,
TINDIVANAM TALUK AND VILLUPURAM DISTRICT

REFERENCE			
RS	- ROLLING SHUTTER	:	3.66 x 2.13
LD	- LIFT DOOR	:	1.52 x 2.13
MD	- MAIN DOOR	:	2.40 x 2.13
MD1	- MAIN DOOR	:	1.89 x 2.13
D	- DOOR	:	1.22 x 2.13
SD	- SLIDING DOOR	:	1.00 x 2.13
GD	- GLASS DOOR	:	1.00 x 2.13
D1	- DOOR	:	1.00 x 2.13
D2	- DOOR	:	0.76 x 2.13
D2	- DOOR	:	0.76 x 2.13
W	- WINDOW	:	3.05 x 1.52
W1	- WINDOW	:	1.52 x 1.52
W2	- WINDOW	:	1.22 x 2.12
V	- VENTILATOR	:	0.90x 0.60

BLOCK DETAILS :BLOCK :9

FLOOR DETAIL	FSI Area in (Sq.m)	NON FSI Area (Sq.m)	TOTAL BUILT UP Area (Sq.m)
GROUND FLOOR	560.39 Sq.m	-	560.39 Sq.m
FIRST FLOOR	341.74 Sq.m	-	341.74 Sq.m
SECOND FLOOR	175.50 Sq.m	-	175.50 Sq.m
THIRD FLOOR	175.50 Sq.m	-	175.50 Sq.m
HEAD ROOM & LIFT ROOM AREA	-	50.55 Sq.m	50.55 Sq.m
TOTAL AREA	1253.13 Sq.m	50.55 Sq.m	1303.68 Sq.m

For Suja Shoei Industries Private Ltd.,
Executive Director

APPLICANT

Er. D. KATHIRAVAN P.E.,
Licensed Engineer
REG. No. CE-127859-12022-08004
No. SEC. Hospital Road Opp. to GH
Villupuram-605 002
Cell: 9554924588

ENGINEER

Er. N. SOWNDHARYA, B.E.M.E.,
Structural Engineer Grade-II, (SE)
Reg. No. CE-127859-12022-08004
CADD SERVICE
12A, Marudai Complex, GST Road,
near DTCP Office, Chengamudi-603001,
Mobile: 98427 67139

STRUCTURAL ENGINEER

Er. A. MARSHAL RAJAGOPAL D.Arch.Tech
Registered Architect
Regd No RA/PBL/AR/BL-2019/002
No. SEC. Hospital Road opp. to GH
Villupuram-605 002
Cell: 9786880041

ARCHITECT

B.P/DTCP NO: 132 / 2024

PLAN SHOWING THE EXISTING BUILDING OF M/S SUJA SHOEI INDUSTRIES PRIVATE LIMITED " AT R.S.NO:136/4,136/5,136/6,136/13A,136/14,136/15A,136/15B,136/16B,136/17B,136/18B,136/19,136/20 IN PADIRI VILLAGE AND PANCHAYAT , OLAKKUR PANCHAYAT UNION, TINDIVANAM TALUK AND VILLUPURAM DISTRICT INDUSTRY CATEGORY "ORANGE" (USE : RUBBER GOODS INDUSTRIES)

ALL DIMENSION ARE IN METER
SCALE 1:400

PAGE NO :1/9

AREA STATEMENT
AREA OF SITE AS PER PATTI & document - 20350.00 Sq.m

BLOCK DETAIL	FLOOR DETAIL	FSI Area in (Sq.m)	NON FSI Area (Sq.m)	TOTAL BUILDUP Area (Sq.m)
BLOCK -1	GROUND FLOOR	142.89 Sq.m	-	142.89 Sq.m
	FIRST FLOOR	25.67 Sq.m	-	25.67 Sq.m
	OPEN STAIRCASE AREA	-	6.25 Sq.m	6.25 Sq.m
	TOTAL AREA	168.56 Sq.m	6.25 Sq.m	174.81 Sq.m
BLOCK 2	GROUND FLOOR	269.07 Sq.m	-	269.07 Sq.m
BLOCK 3	GROUND FLOOR	228.07 Sq.m	-	228.07 Sq.m
BLOCK 4	GROUND FLOOR	3343.12 Sq.m	-	3343.12 Sq.m
	FIRST FLOOR	3181.60 Sq.m	-	3181.60 Sq.m
	HEAD ROOM & LIFT ROOM AREA	-	61.19 Sq.m	61.19 Sq.m
	OPEN STAIRCASE AREA	-	13.07 Sq.m	13.07 Sq.m
BLOCK 5	GROUND FLOOR	6524.72 Sq.m	-	6524.72 Sq.m
	FIRST FLOOR	1066.75 Sq.m	-	1066.75 Sq.m
	HEAD ROOM & LIFT ROOM AREA	-	50.55 Sq.m	50.55 Sq.m
	OPEN STAIRCASE AREA	-	13.07 Sq.m	13.07 Sq.m
BLOCK 6	GROUND FLOOR	448.96 Sq.m	-	448.96 Sq.m
BLOCK 7	GROUND FLOOR	894.87 Sq.m	-	894.87 Sq.m
BLOCK 8	GROUND FLOOR	177.64 Sq.m	-	177.64 Sq.m
BLOCK 9	GROUND FLOOR	560.39 Sq.m	-	560.39 Sq.m
	FIRST FLOOR	341.74 Sq.m	-	341.74 Sq.m
	SECOND FLOOR	175.50 Sq.m	-	175.50 Sq.m
	THIRD FLOOR	175.50 Sq.m	-	175.50 Sq.m
BLOCK 10	GROUND FLOOR	1253.13 Sq.m	-	1253.13 Sq.m
	FIRST FLOOR	11031.77 Sq.m	-	11031.77 Sq.m
	HEAD ROOM & LIFT ROOM AREA	-	50.55 Sq.m	50.55 Sq.m
	OPEN STAIRCASE AREA	-	13.07 Sq.m	13.07 Sq.m
GRAND TOTAL AREA		11031.77 Sq.m	131.06 Sq.m	11162.83 Sq.m

PLOT COVERAGE (P.C) : $\frac{7131.76}{20350.00} \times 100 = 35.05\%$
FLOOR SPACE INDEX : $\frac{11031.77}{20350.00} = 0.54$
OSR : $\frac{2041.60}{20350.00} = 10.03\%$

COLOUR INDEX	EXISTING BUILDING SHOWN	SITE BOUNDARY SHOWN	EXISTING ROAD SHOWN	DRIVEWAY SHOWN	TEMPORARY STRUCTURE TO BE REMOVED	OSR

NO.OF LABOUR = 496nos
TOTAL NO .OF HP = 5776.10 HP

- NOTES:-
1. FA - FIRE ALARM PROVIDED
 2. F E - FIRE SAFETY MEASURES PROVIDED.
 3. SB - SAND BUCKET PROVIDED

For Suja Shoei Industries Private Ltd.
Executive Director
APPLICANT
Er.D.KATHIRAVAN,B.E.,
Licenced Engineer
RE/GR-II/VD/AUG-2022/061
No.56C, Hospital Road,Opp. to GH
Villupuram - 605 602.
Cell: 9585628580
ENGINEER

Er. N. SOWNDHARYA, B.E.,M.E.,
Structural Engineer Grade-II, (SE)
Reg.No. CGL DIST/SE/G-11/2021/08/004
JCADD SERVICE
12/A, Municipal Complex, GST Road,
near DTPC Office, Chengalpattu-603001.
Mobile: 99437 81739
STRUCTURAL ENGINEER
Er.A.MARSHAL RIBAIRO, D.Arch.Tech,
Registered Architect
Regd.No:RA/PB/R/APRIL-2019/062
No.56C,Hospital Road,Opp. to GH
Villupuram-605 602.
Cell:9786880041
ARCHITECT

B.P/DTCP NO: 132 / 2024

