



APPLICANT NAME: Thiru.M.SARAVANAN

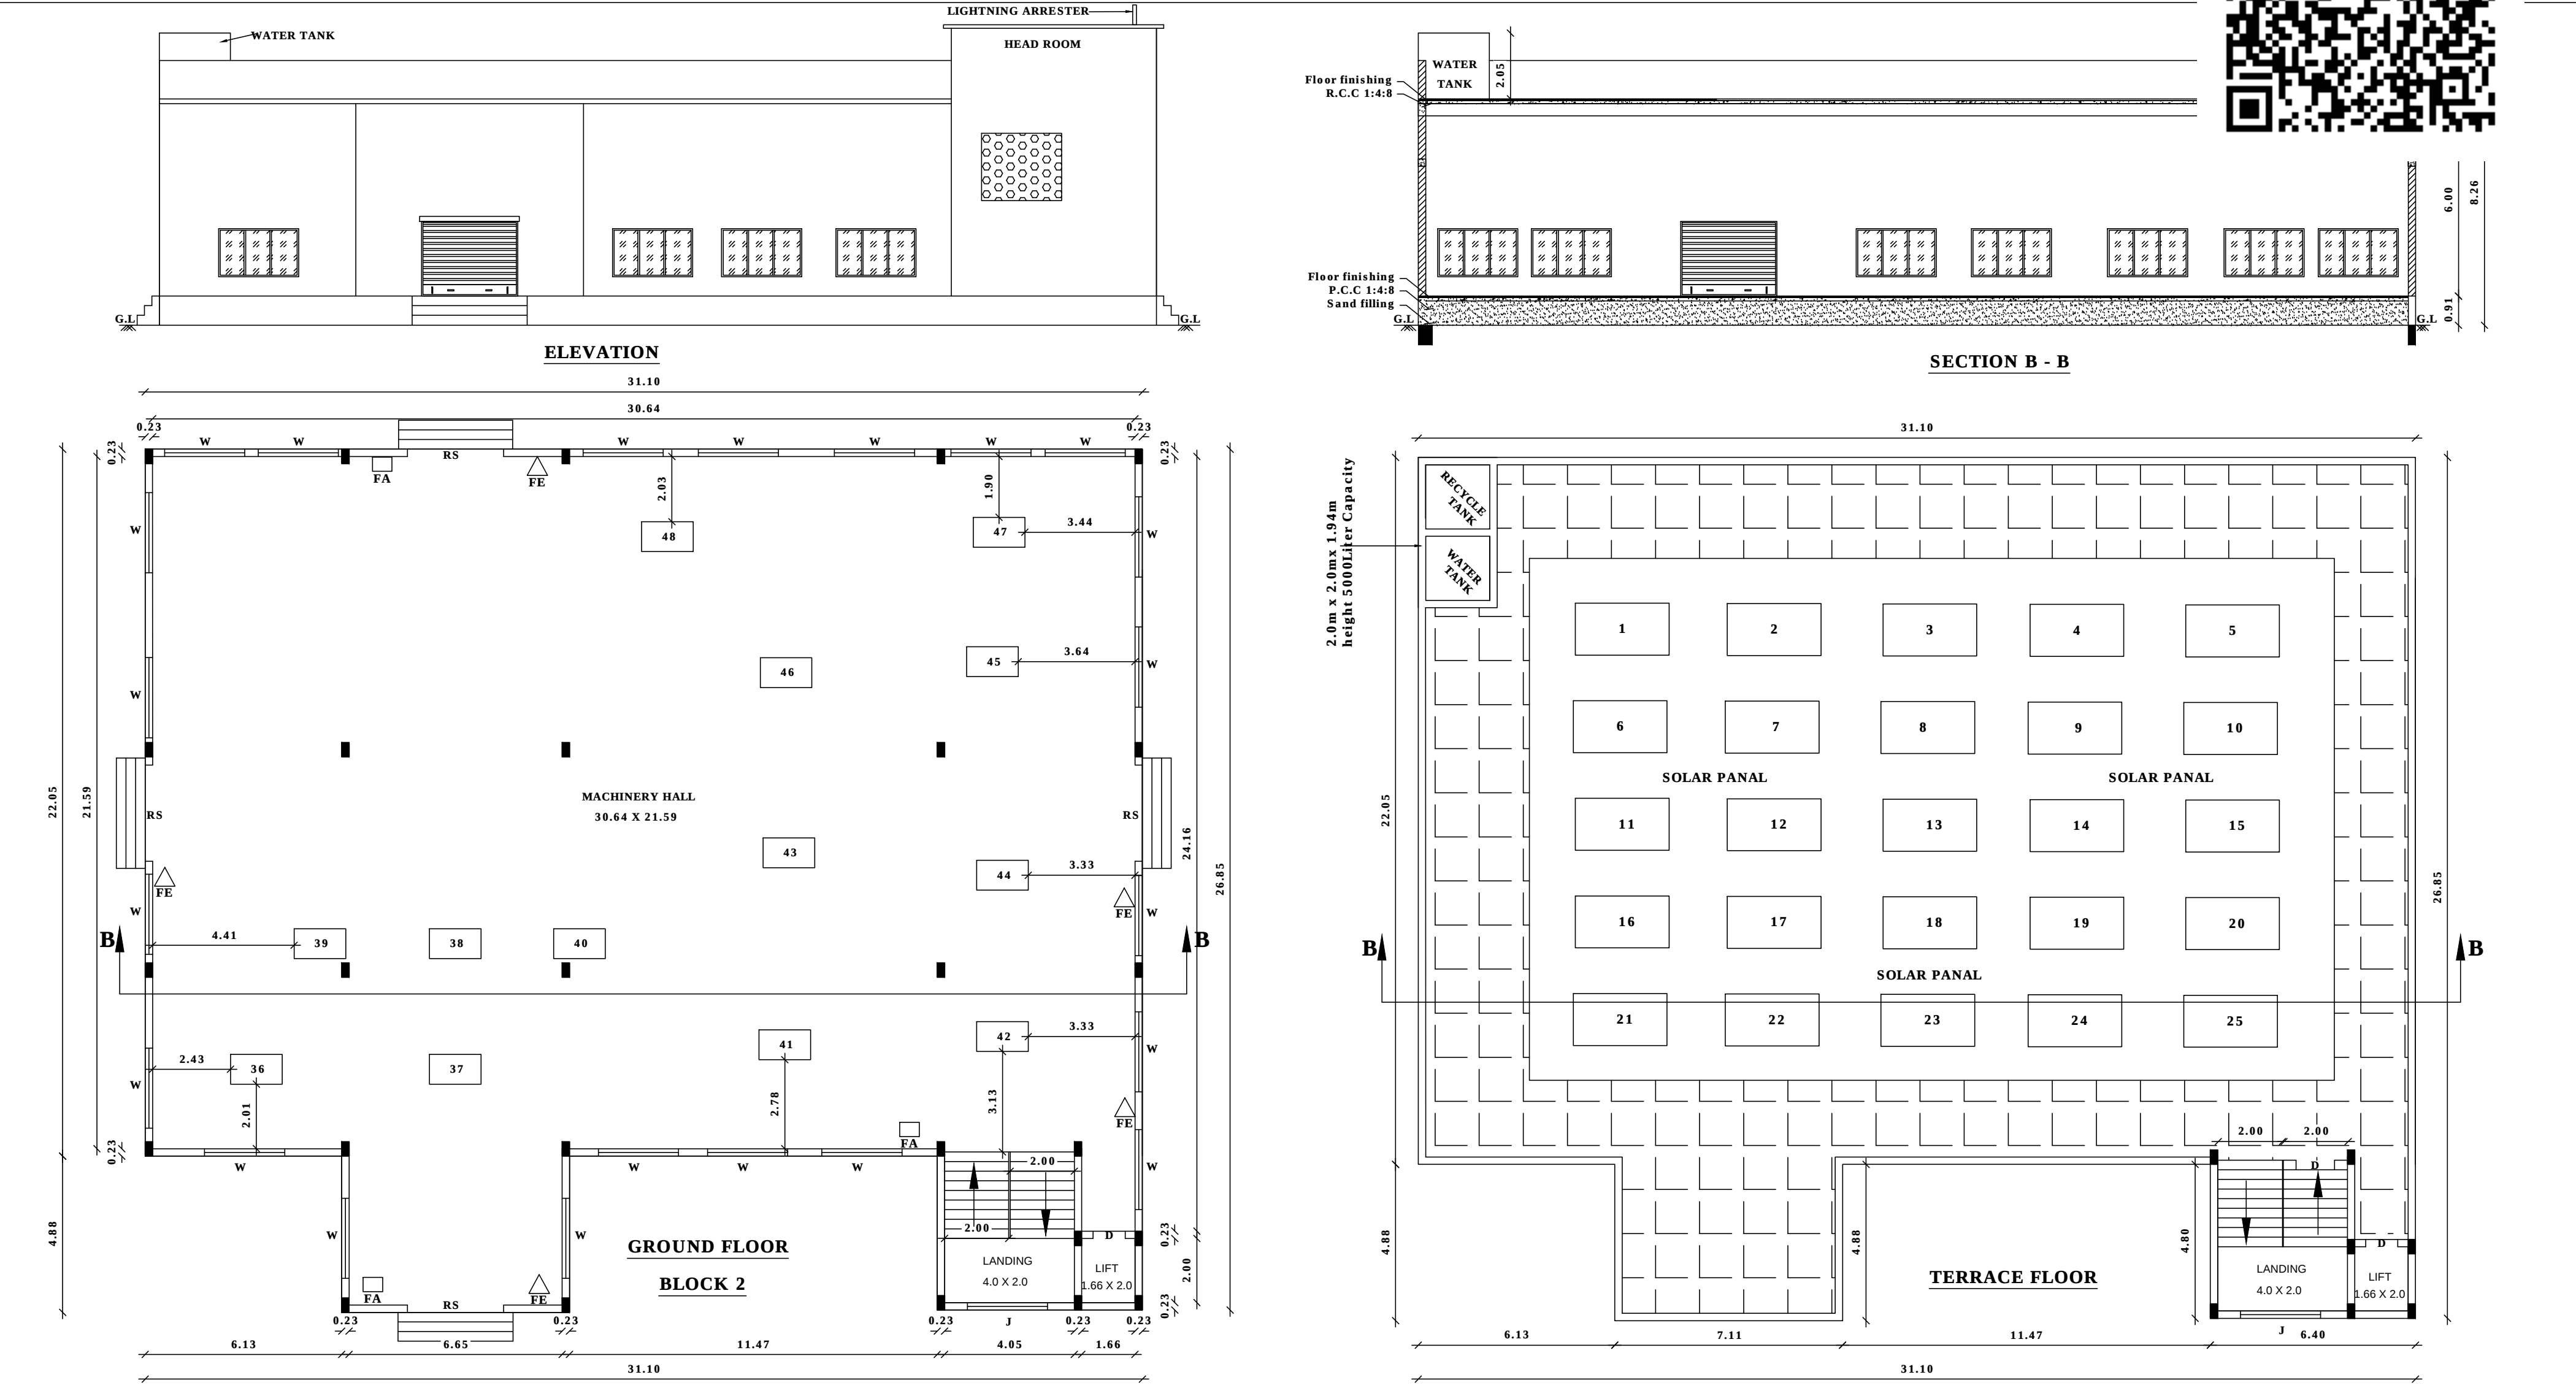


I. REFERENCE:-			
D	DOOR	-	1.20 X 2.13
RS	R.SHUTTER	-	3.00X 3.86
D1	DOOR	-	1.0 X 2.10
D2	DOOR	-	0.70 X 2.10
J	JOLLEY	-	2.50X 1.52
W	WINDOW	-	2.50X 1.52
V	VENTILATOR	-	1.00 X 0.60

APPLICANT NAME: Thiru.M.SARAVANAN

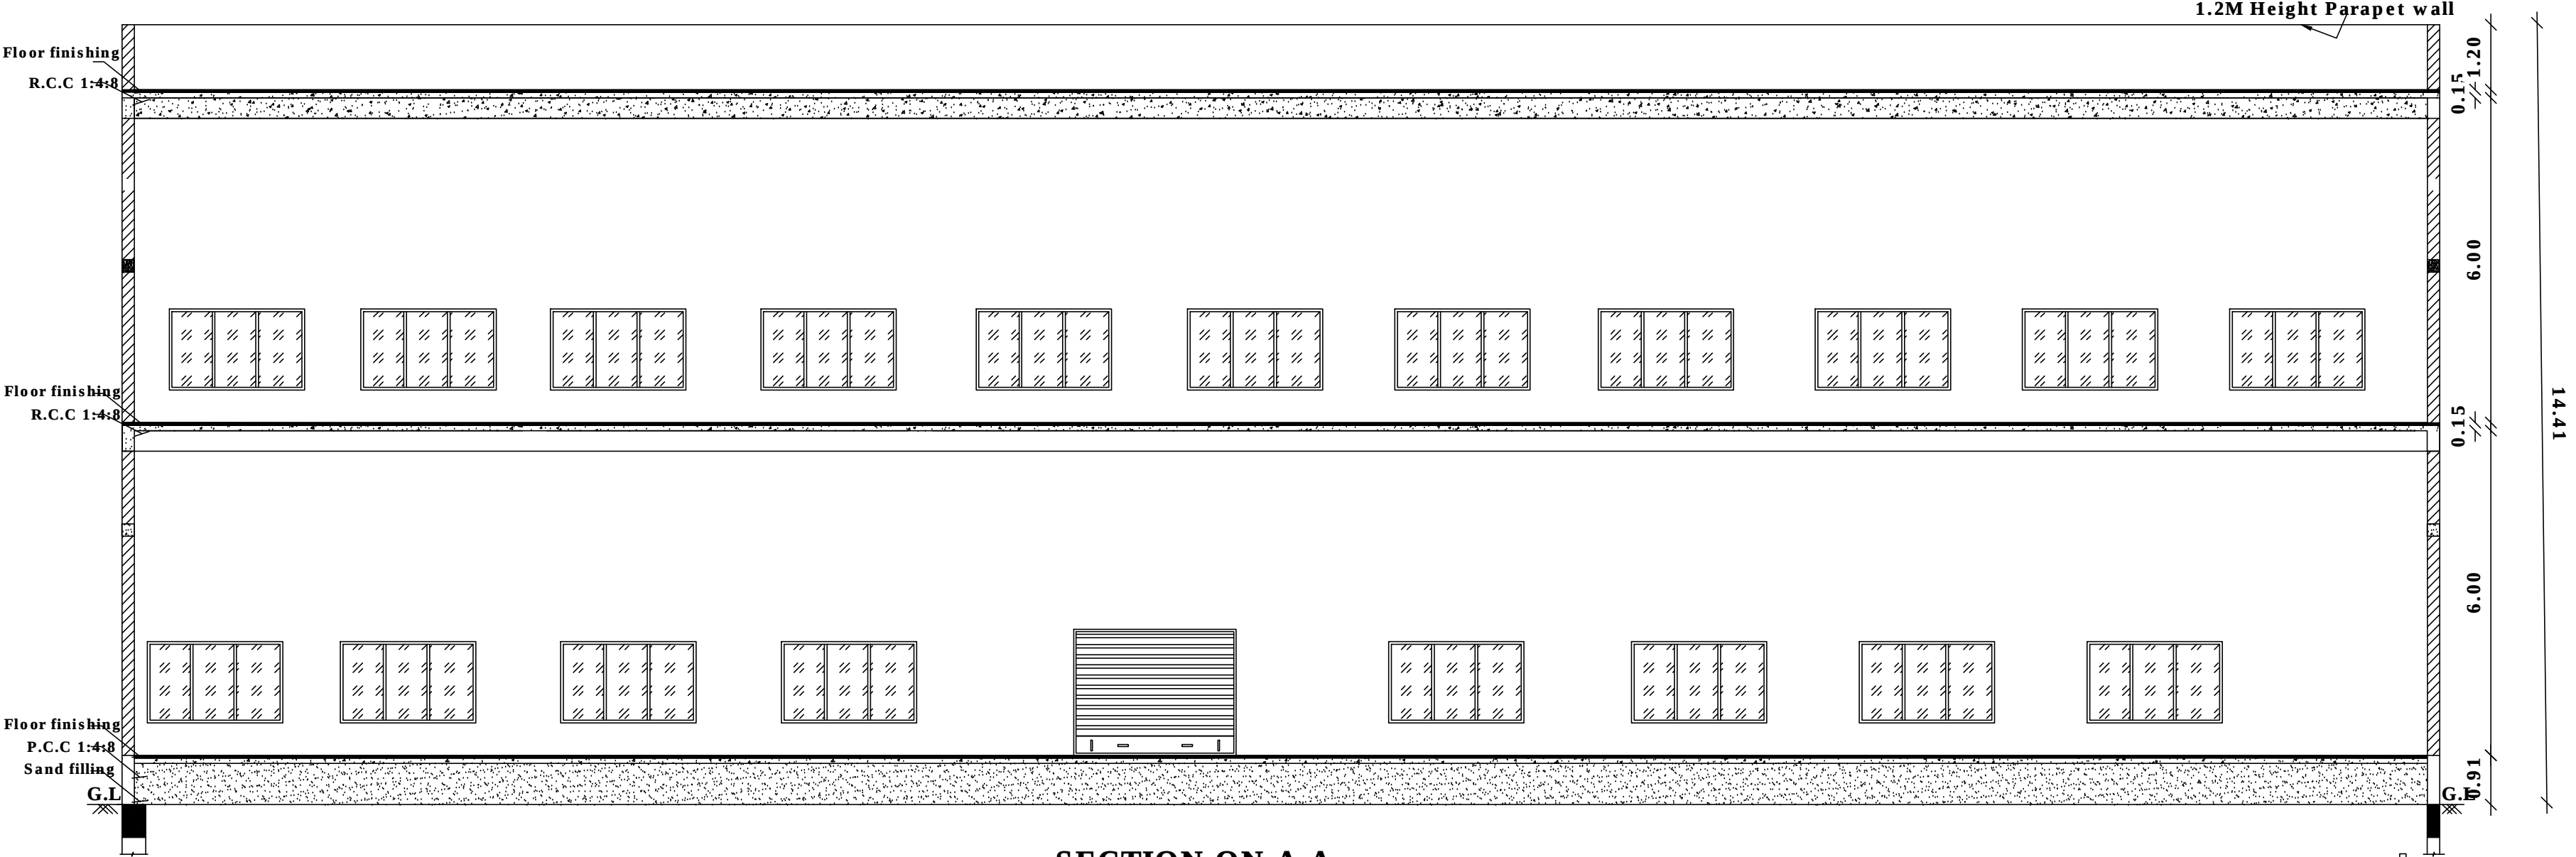

SECTION ON A-A

I.REFERENCE:-			
D	DOOR	-	1.20 X 2.13
RS	R.SHUTTER	-	3.00X 3.86
D1	DOOR	-	1.0 X 2.10
D2	DOOR	-	0.70 X 2.10
J	JOLLEY	-	2.50X 1.52
W	WINDOW	-	2.50X 1.52
V	VENTILATOR	-	1.00 X 0.60

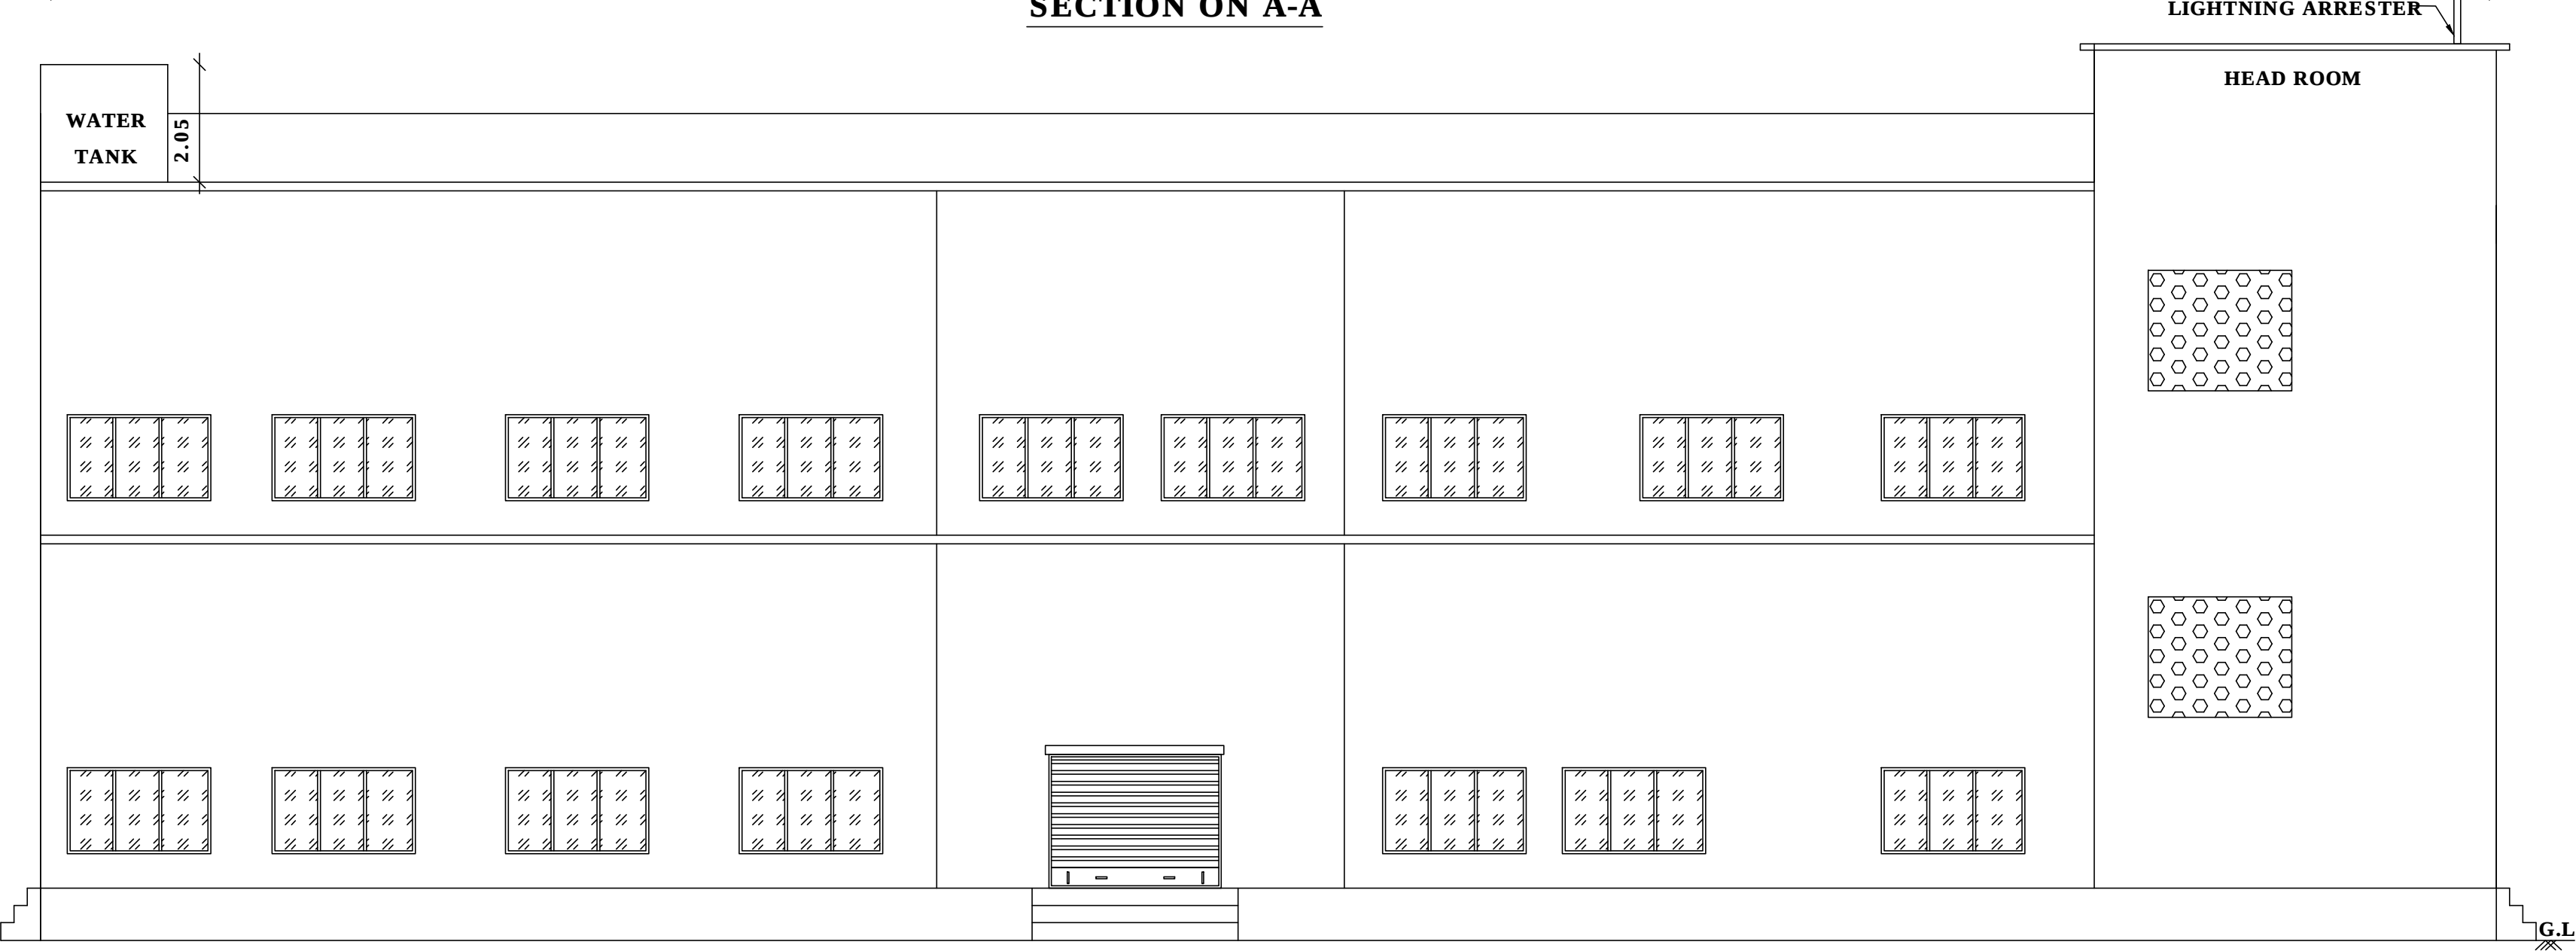


ELEVATION

BLOCK 1


PLAN SHOWING THE PROPOSED CONSTRUCTION OF R.C.C. MANUFACTURING OF PHARMACEUTICALS INDUSTRIAL BUILDING FOR M/s.TRIMPEROR PHARMA PVT LTD(ORANGE CATEGORY),SIDCO INDUSTRIAL ESTATE, DTCP LAYOUT APPROVAL NO:30/2014, S.NO:70/5part , PLOT No - 29,30,31,32, AT PATTANAM VILLAGE , PATTANAM PANCHAYAT, TINDIVANAM TALUK , VILUPURAM DISTRICT.

SHEET NO:3/4


APPLICANT NAME: Thiru.M.SARAVANAN

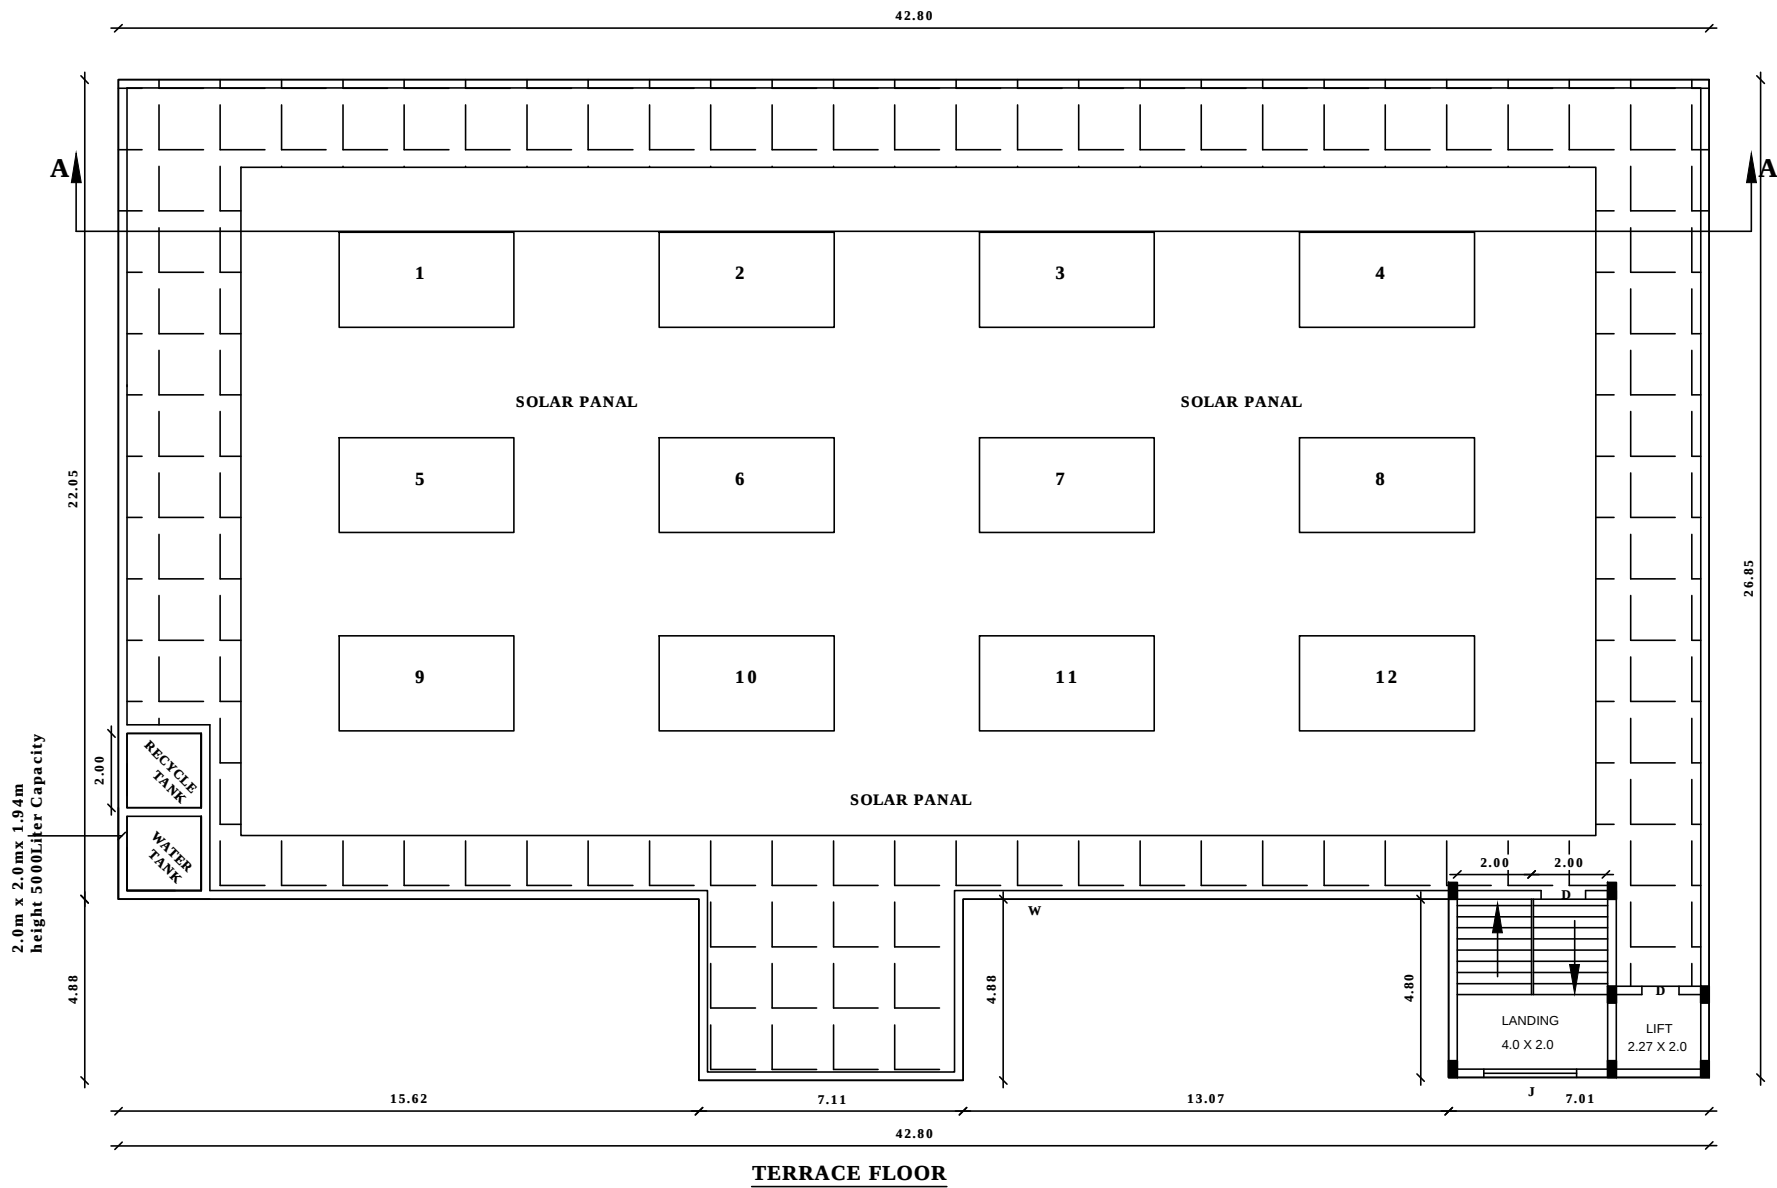

TERRACE FLOOR

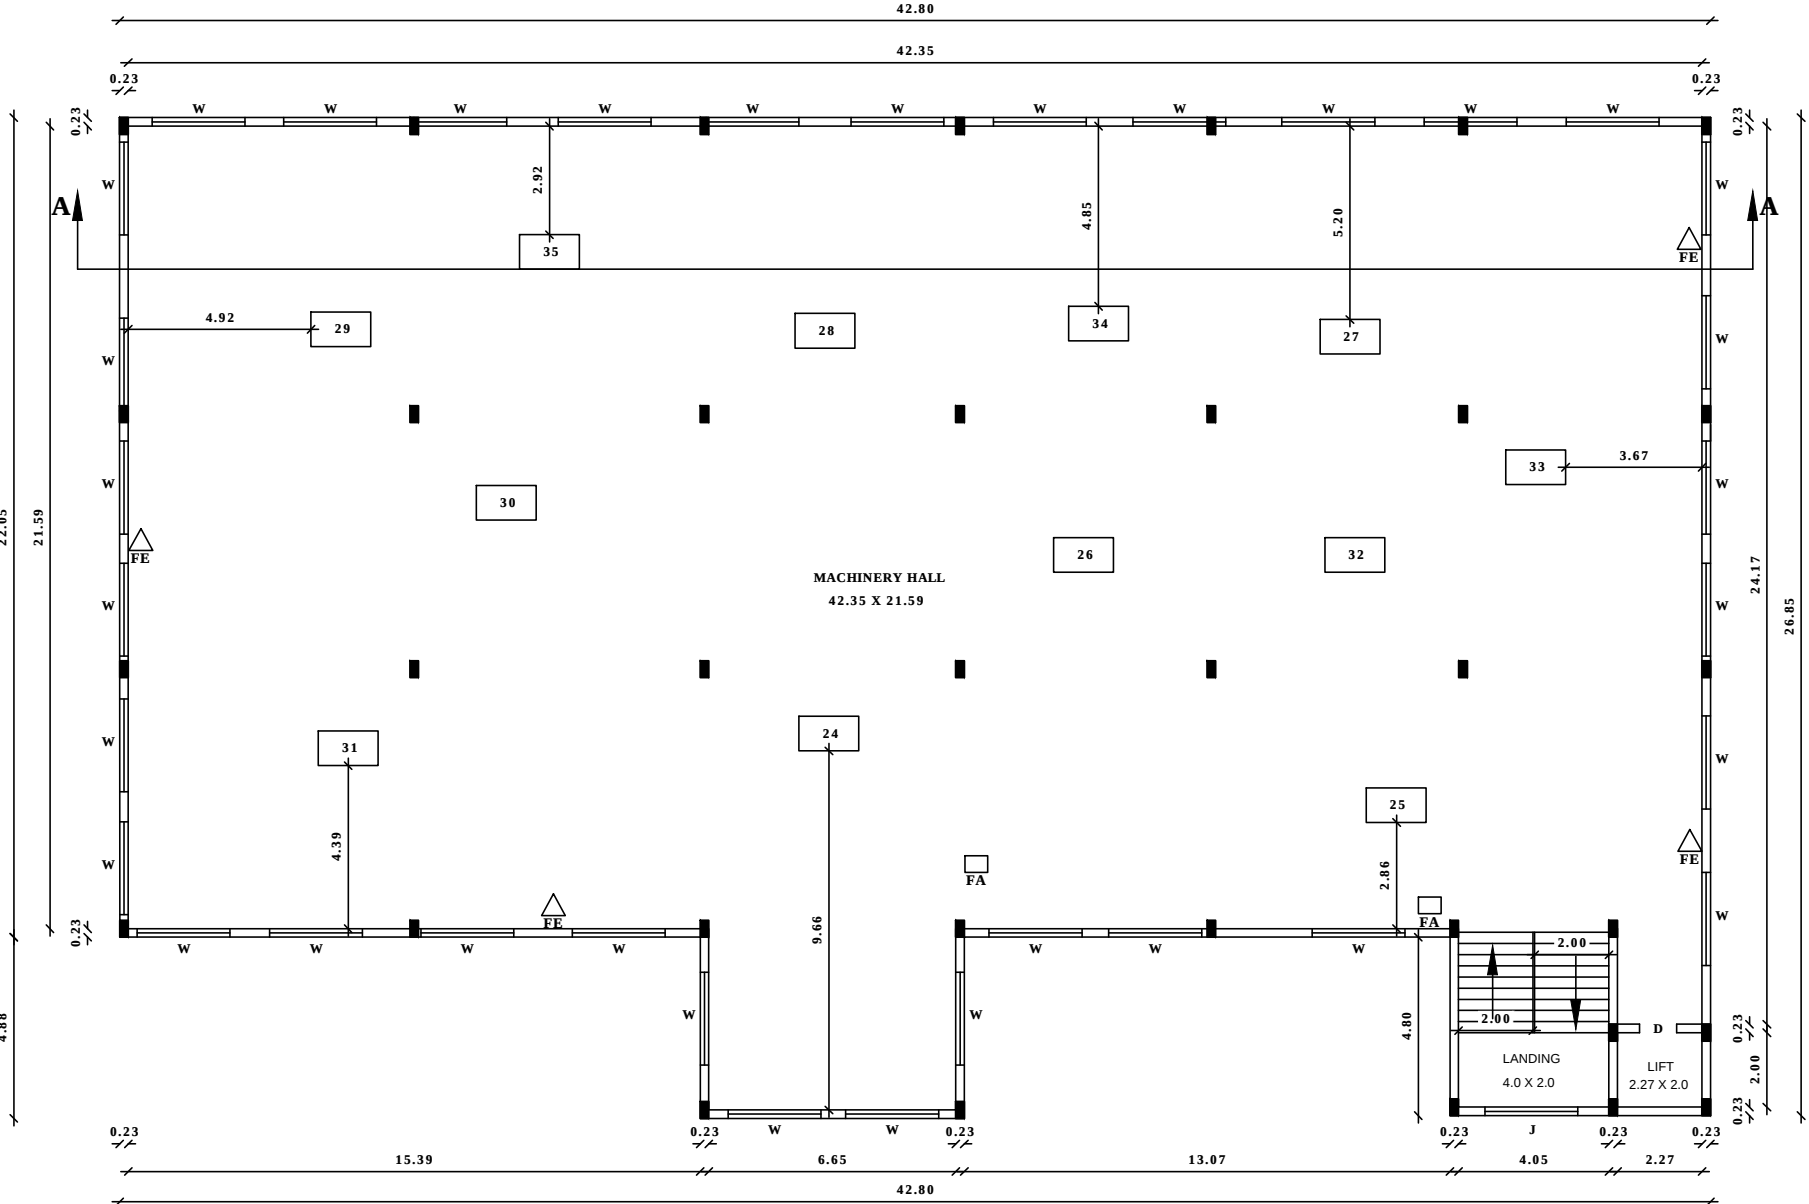


FIRST FLOOR

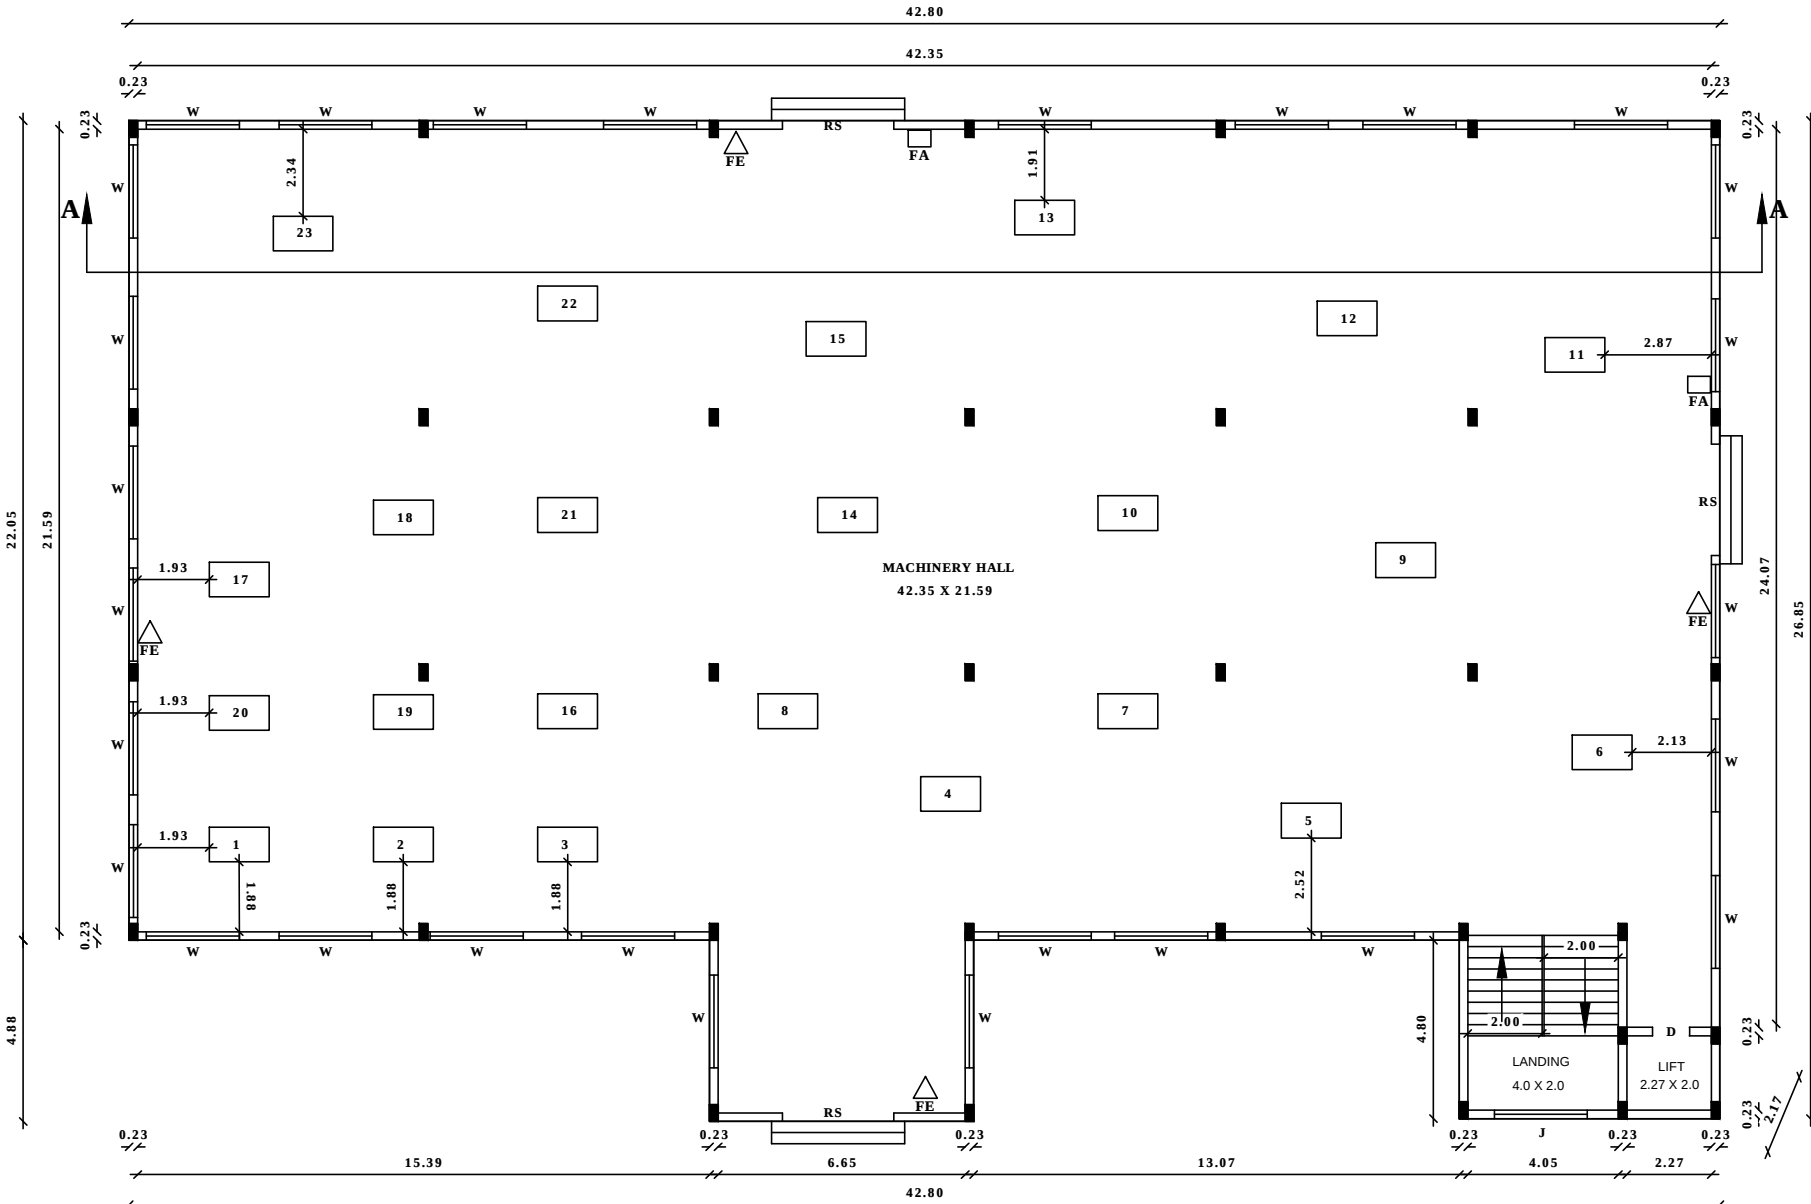

GROUND FLOOR


BLOCK 1

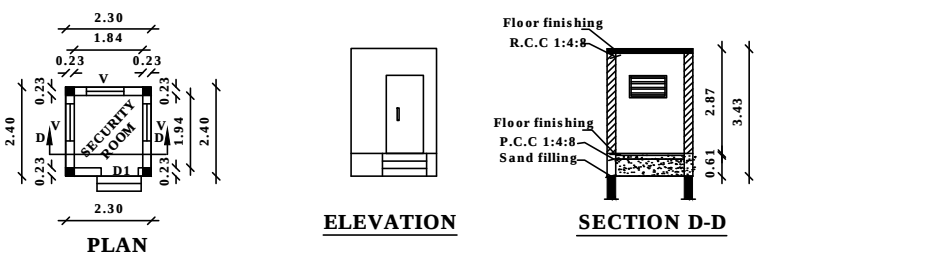

ELEVATION


SECTION D-D

BLOCK 4

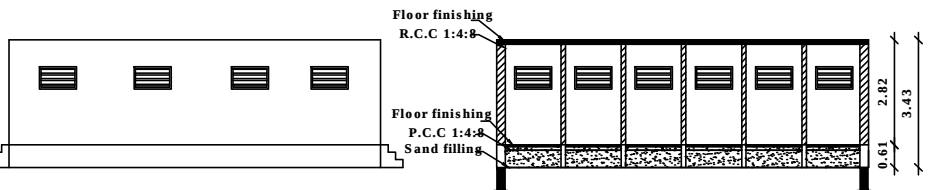

ELEVATION

SECTION C-C

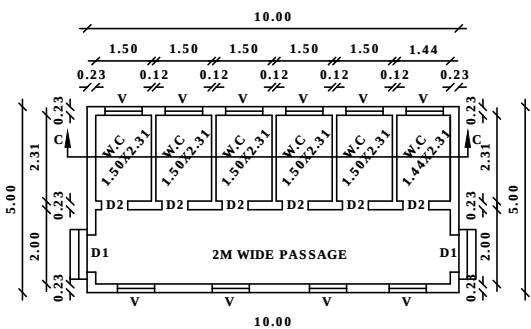








TOILET PLAN

BLOCK 3

I. REFERENCE:-


D	DOOR	-	1.20 X 2.13
RS	R.SHUTTER	-	3.00X 3.86
D1	DOOR	-	1.0 X 2.10
D2	DOOR	-	0.70 X 2.10
J	JOLLEY	-	2.50X 1.52
W	WINDOW	-	2.50X 1.52
V	VENTILATOR	-	1.00 X 0.60

SITE PLAN SHOWING THE PROPOSED CONSTRUCTION OF R.C.C. MANUFACTURING OF PHARMACEUTICALS INDUSTRIAL BUILDING FOR M/s.TRIMPEROR PHARMA PVT LTD(ORANGE CATEGORY),SIDCO INDUSTRIAL ESTATE, DTCP LAYOUT APPROVAL NO:30/2014, S.NO:70/5part , PLOT No - 29,30,31,32, AT PATTANAM VILLAGE , PATTANAM PANCHAYAT, TINDIVANAM TALUK , VILUPURAM DISTRICT.
APPLICANT NAME: Thiru.M.SARAVANAN

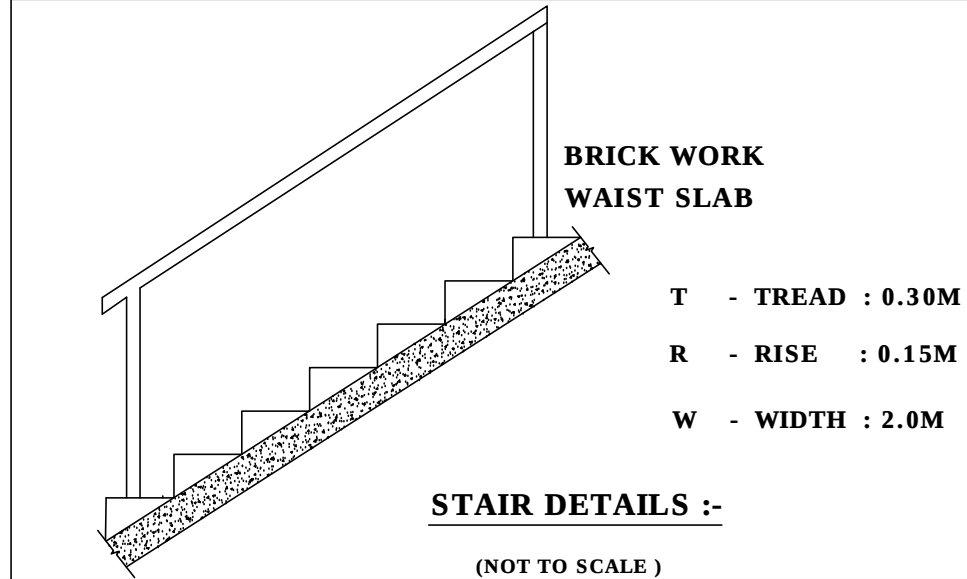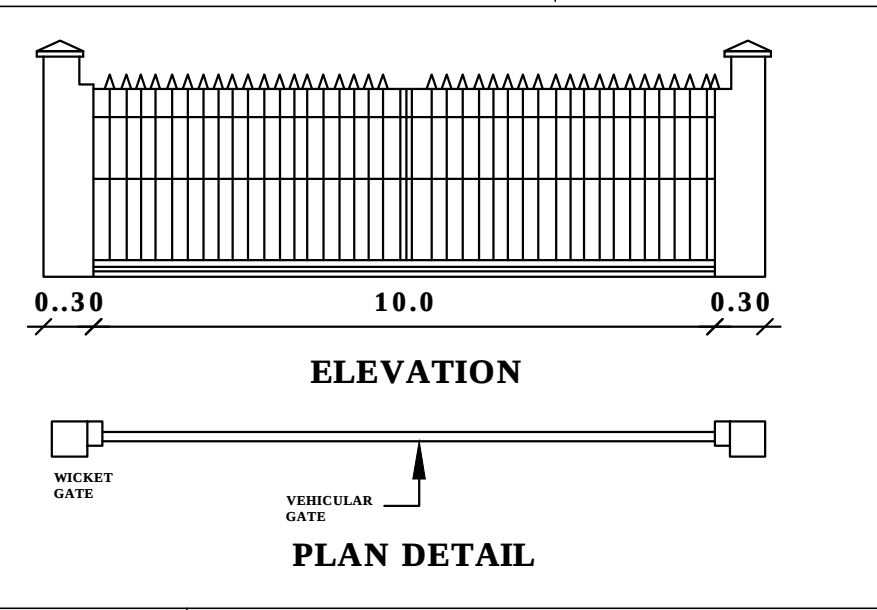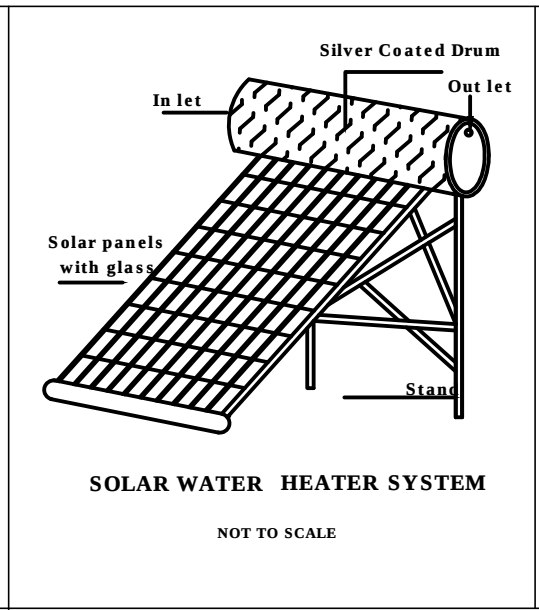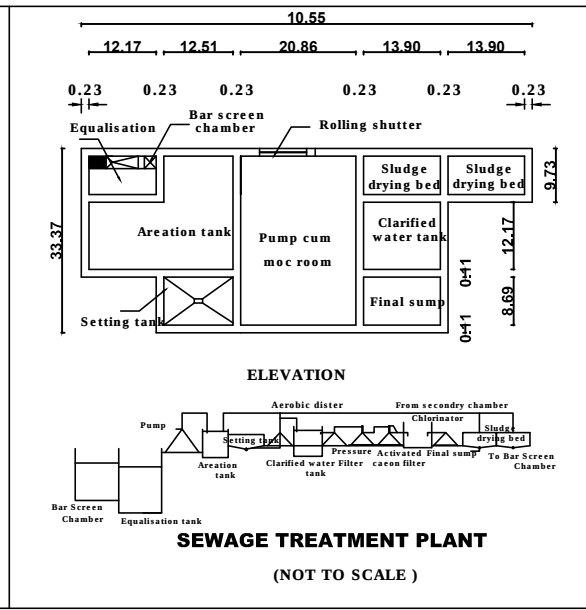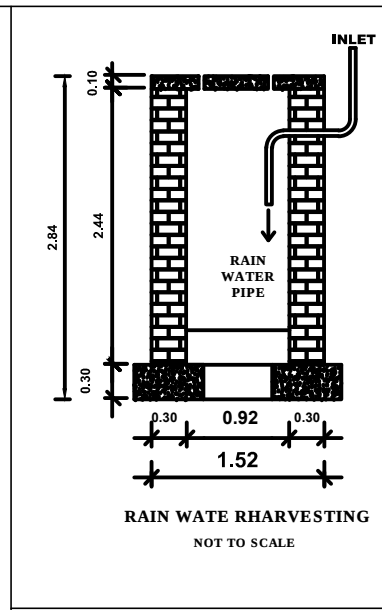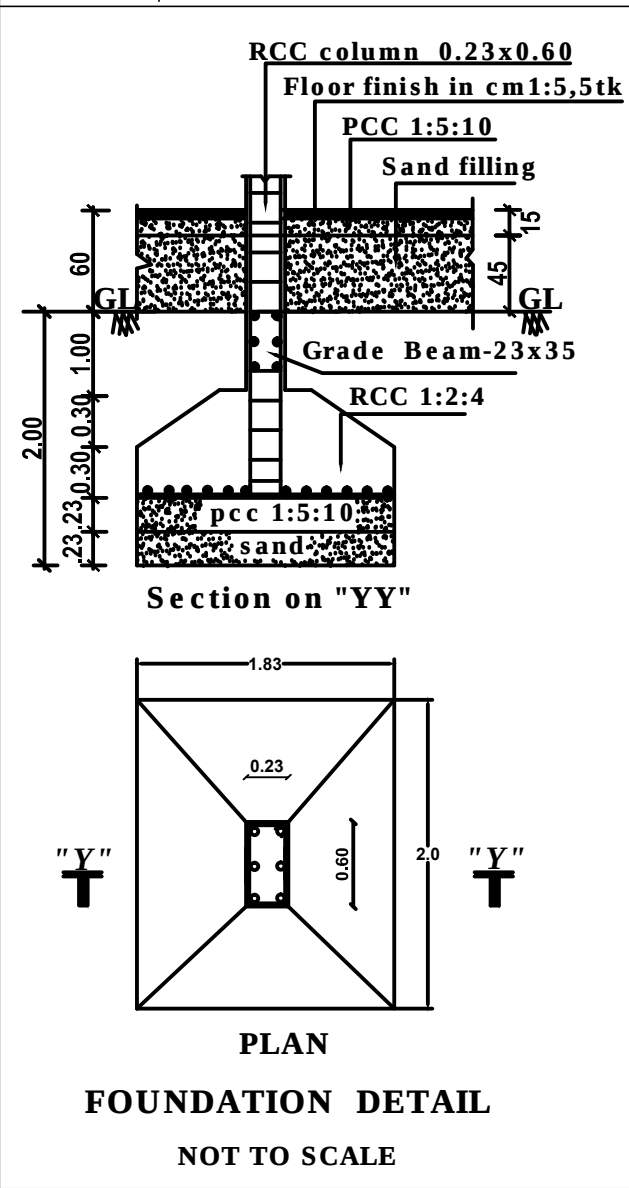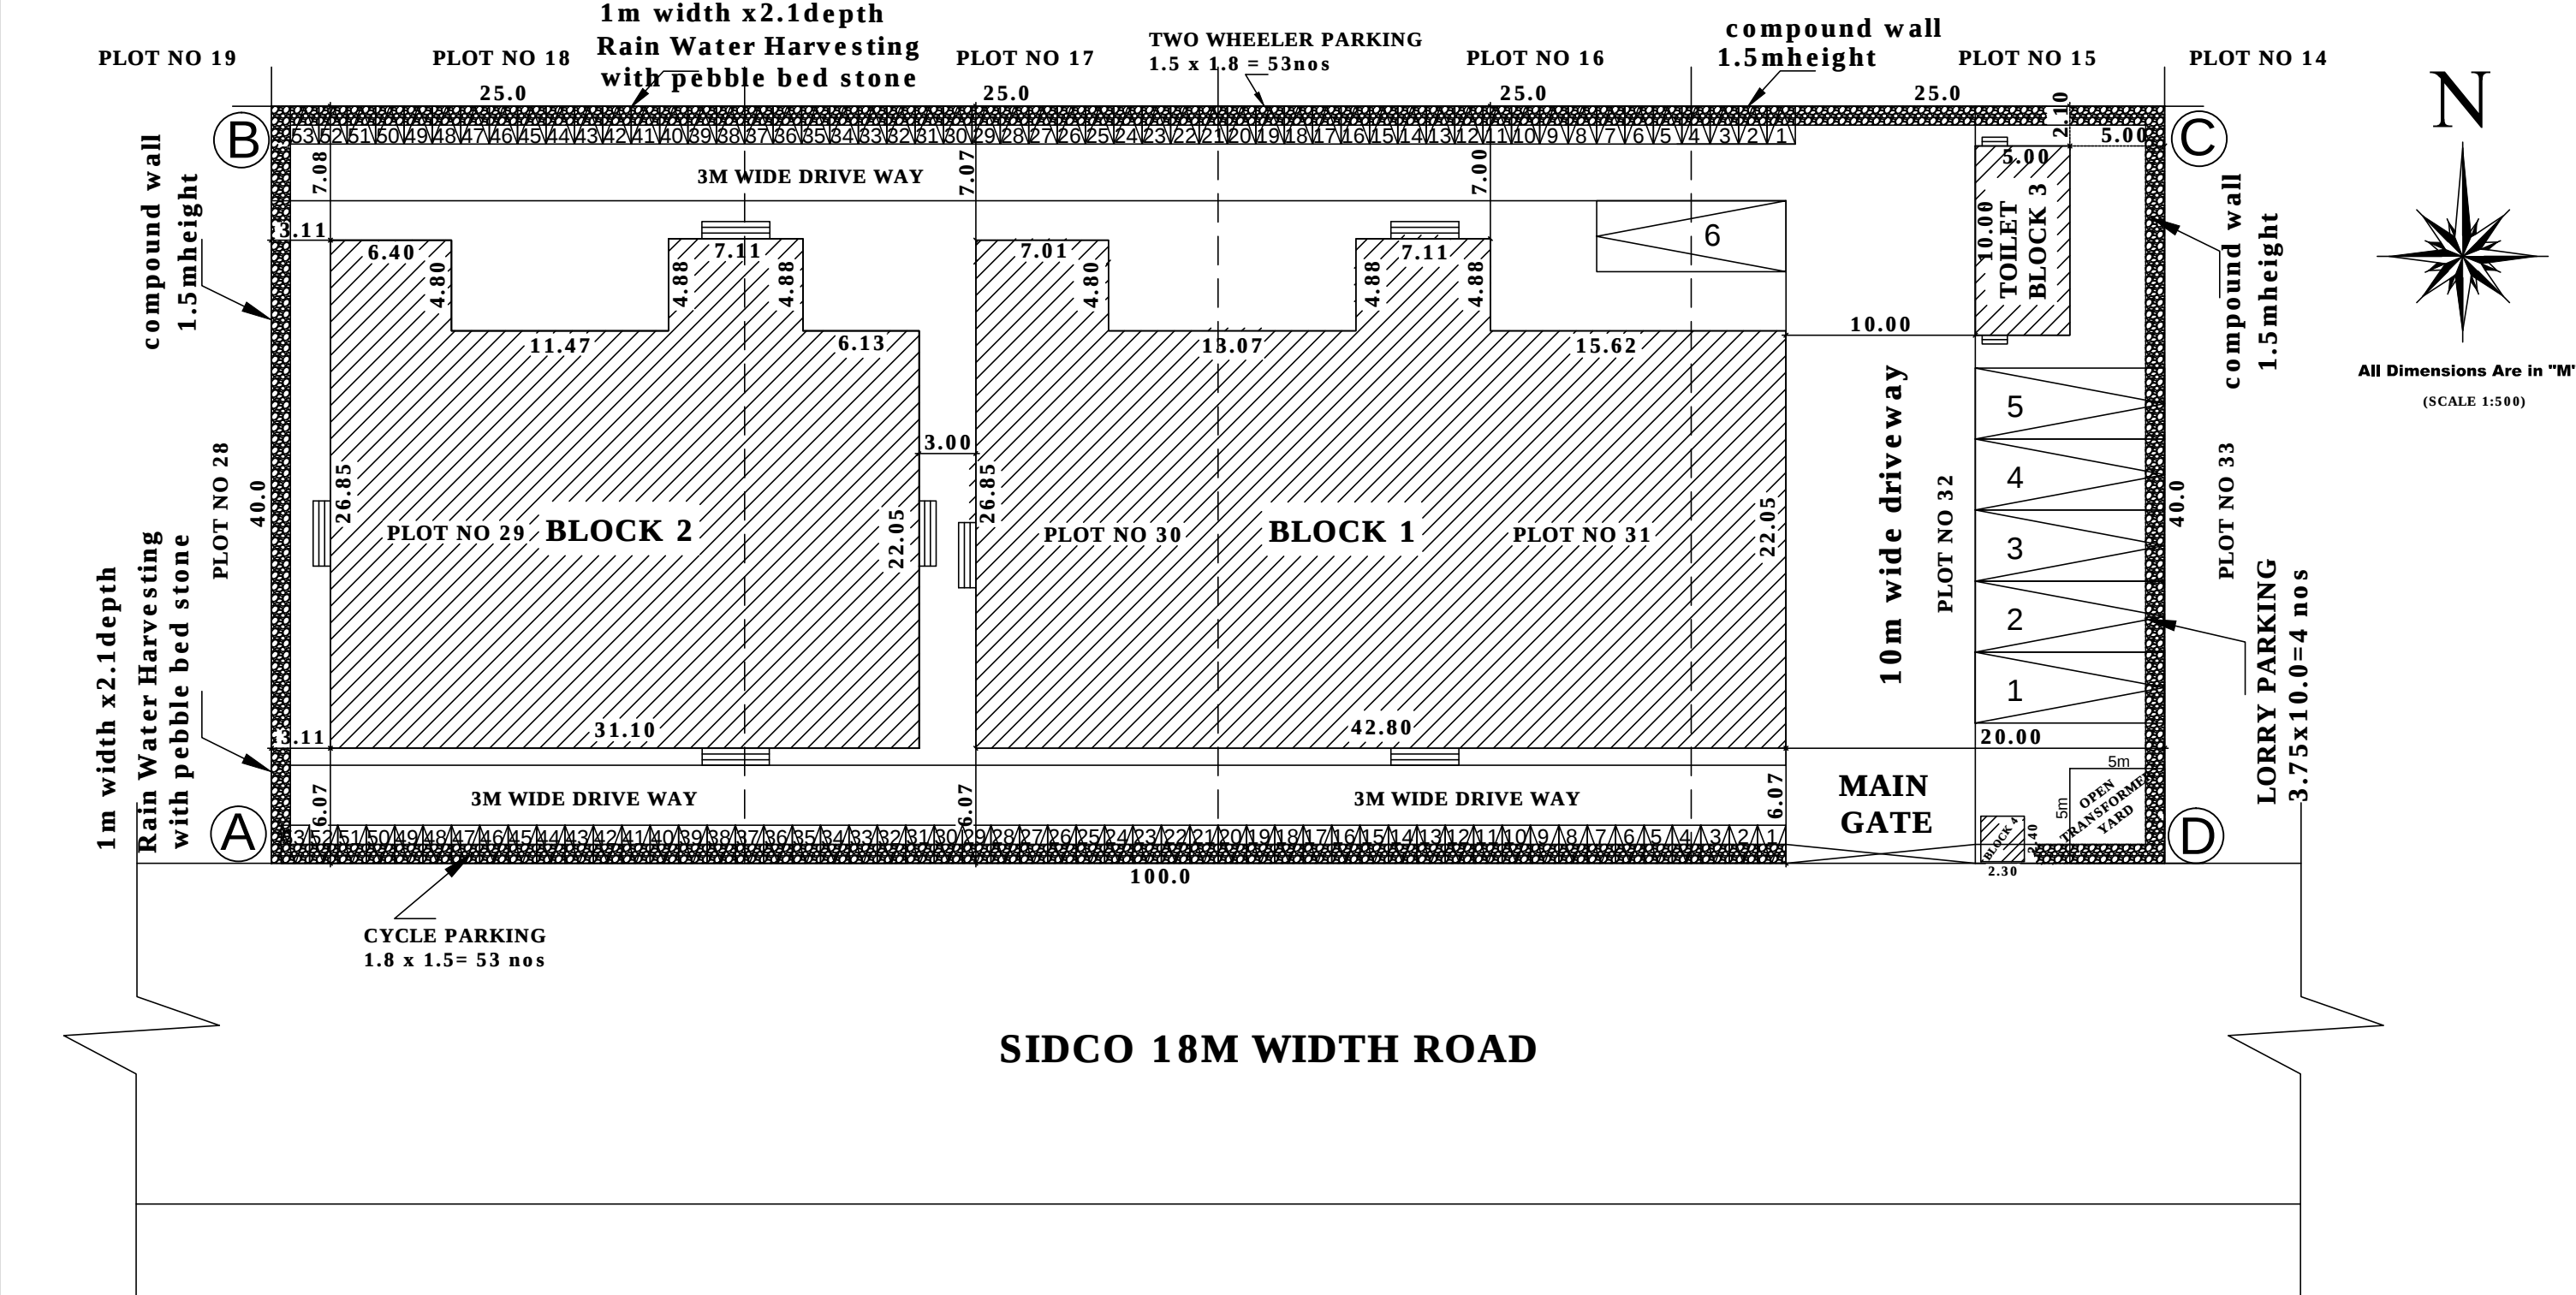

APPLICANT

REGISTERED ENGINEER
REGISTERED STRUCTURAL ENGINEER

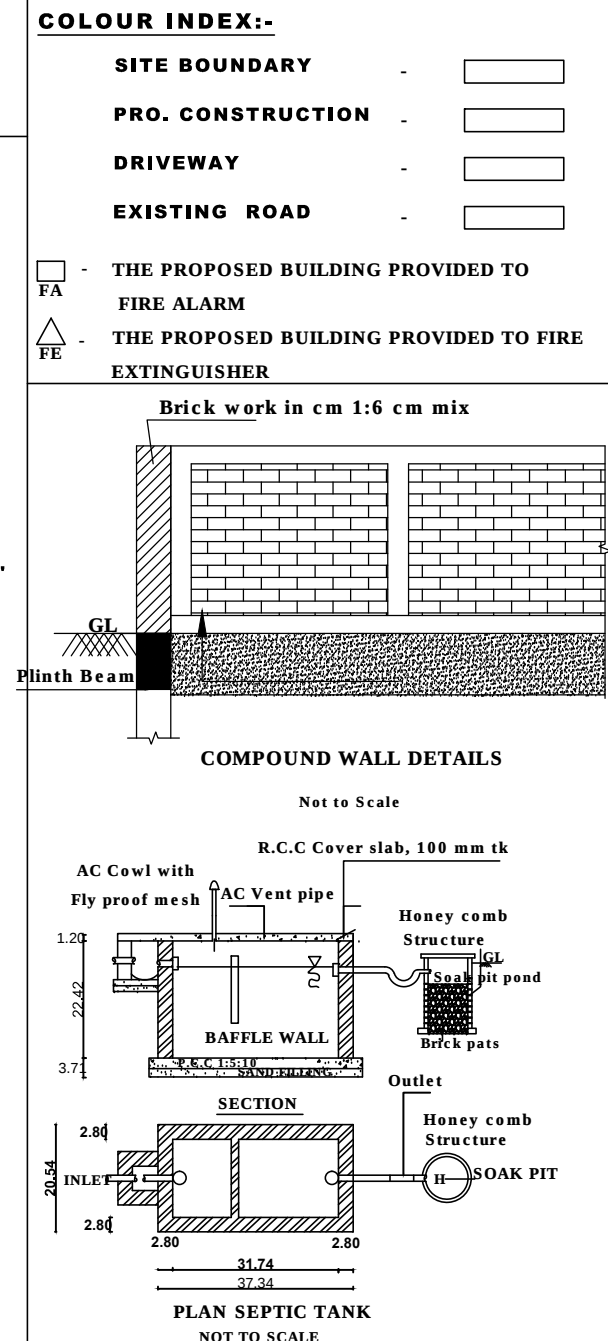

S.NO	DESCRIPTION	NOS	HP	TOTAL HP
1	STARCH PASTE KETTLE	1	3	3
2	GEOMETRICAL BLENDER	1	3	3
3	RMG/HSMG	1	3	3
4	FLUID BED DRYER	1	3	3
5	OCTAGONAL BLENDER	1	3	3
6	ROTARY MACHINE	1	3	3
7	DUST COLLECTOR	1	1	1
8	AUTO COATER 60KG DOUBLE-TRACK BLISTER MACHINE 7 LAKHS	1	3	3
9	ALU-ALU PACKING 25 LAKSH	1	3	3
10	DRUM BLENDER 100 KG SEMI-AUTOMATIC CAPSULE FILLING MACHINE	1	3	3
11	CAPSULE POLISHING AND INSPECTION MACHINE	1	1	1
12	MANUAL CAPSULE FILLING MACHINE 30000/8HR	1	3	3
13	CAPSULE LOADER 300000/8HR	1	1	1
14	CAPSULE POLISHING & INSPECTION MACHINE 40000/HR	1	1	1
15	SUGAR KETTLE 600 LITER	2	3	6
16	SUGAR KETTLE 200 LITER	3	3	9
17	HOMOGENIZER 1000 LITER	2	3	6
18	HOMOGENIZER 3000 LITER	4	3	12
19	HOMOGENIZER 500 LITER	1	3	3
20	WATER KETTLE 500 LITER	1	3	3
21	FILTER PRESS	2	3	6
22	COLLOIDAL MILL	2	3	6
23	TRANSFER PUMP	3	1	3
24	BOTTLE WASH	2	3	6
25	FILLING MACHINE	2	3	6
26	SEALING MACHINE	2	3	6
27	LABELLING MACHINE	2	1	2
28	INSPECTION MACHINE	12	1	12
29	WEIGHING MACHINE	4	3	12
30	FILLING MACHINE	1	3	3
31	NASAL DROP BOTTLE WASH	1	3	3
32	NASAL DROP FILLING AND CAPPING	1	3	3
33	NASAL SPRAY FILLING AND CAPPING	1	3	3

I.REFERENCE:-				SHEET NO:4/4
D	DOOR	-	1.20 X 2.13	
RS	R.SHUTTER	-	3.00X 3.86	
D1	DOOR	-	1.0 X 2.10	
D2	DOOR	-	0.70 X 2.10	
J	JOLLEY	-	2.50X 1.52	
W	WINDOW	-	2.50X 1.52	
V	VENTILATOR	-	1.00 X 0.60	
II. SITE AREA DETAILS :-				SQ.M
P.NO: 29		1000.00	sq.m	
P.NO: 30		1000.00	sq.m	
P.NO: 31		1000.00	sq.m	
P.NO: 32		1000.00	sq.m	
TOTAL AREA OF SITE :		4000.00	sq.m	
III.PRO CONSTRUCTION AREA DETAILS:-				
BLOCK 1		FSI	NON-FSI	
1. GROUND FLOOR		1012.15 Sq.m	-	
2. FIRST FLOOR		1012.15 Sq.m		
BLOCK 2				
1. GROUND FLOOR		751.18 Sq.m	-	
BLOCK 3				
1. GROUND FLOOR		50.00 Sq.m	-	
BLOCK 4				
1. GROUND FLOOR		-	5.52 Sq.m	
TOTAL BUILTUP AREA:-		2825.48 sq.m	5.52 Sq.m	
FLOOR SPACE INDEX		PLOT COVERAGE		
FSI = $\frac{2825.48}{4000.00} = 0.71$		PC = 33.20%		
FSI = 0.71 < 1.5				
IV.PARKING DETAILS:-		REQUIRED	PROVIDED	
1.LORRY PARKING		6 NOS	6 NOS	
2.TWO WHEELER PARKING		53 NOS	53 NOS	
3.OPEN CAR PARKING		NA	NA	
4.CYCLE PARKING		53 sq.m	53.0 sq.m	
V.MACHINERY AND HP DETAILS:-				
S.NO	DESCRIPTION	NOS	HP	TOTAL HP
36	WAX KETTLE 50 KG	1	3	3
37	WATER KETTLE 50 KG	1	3	3
38	MIXING TANK 100 KG	1	3	3
39	OINTMENT FILLING MACHINE	1	3	3
40	HOMOGENIZER TANK 300 LITERS	1	3	3
41	WASHING MACHINE	1	3	3
42	FILLING MACHINE AND CAPPING	1	3	3
43	OCTAGONAL BLENDER 150 KG	1	3	3
44	WASHING MACHINE	1	3	3
45	AUGER FILLING MACHINE	1	3	3
46	SACHET FILLING MACHINE	1	1	1
47	AHU	20	3	60
48	AIR CONDITIONER	20	1	20
TOTAL				261HP
District Town And Country Planning Office Villupuram District Online Application No: SWP/BPA/0110501/2024 SITE APPROVAL: Site Bounded By"A to D " and Numbered as L.P/A.D.T.C.P(V.D) No: 60/2024 BUILDING APPROVAL: B.P/A.D.T.C.P(V.D) No: 10/2024 INDUSTRIAL BUILDING TECHNICAL APPROVAL Issued. DRAUGHTSMAN GRADE - III DISTRICT TOWN AND COUNTRY PLANNING OFFICE VILLUPURAM DISTRICT SUPERVISOR/DRAUGHTSMAN GRADE - II DISTRICT TOWN AND COUNTRY PLANNING OFFICE VILLUPURAM DISTRICT APPROVAL				