


SITE PLAN SHOWING THE PROPOSED SCHOOL BUILDING FOR " SRI VIJAYALAKSHMI MATRICULATION SCHOOL" IN S.F. NO. 373/10B & 373/11B AT KAKANUR VILLAGE / PANCHAYAT, KANAI PANCHAYAT UNION, VIKRAVANDI TALUK, VILLUPURAM DISTRICT.


APPLICANT NAME: M/s. SRI VIJAYALAKSHMI EDUCATIONAL TRUST

ALL DIMENSIONS ARE IN METER


SCALE 1:100

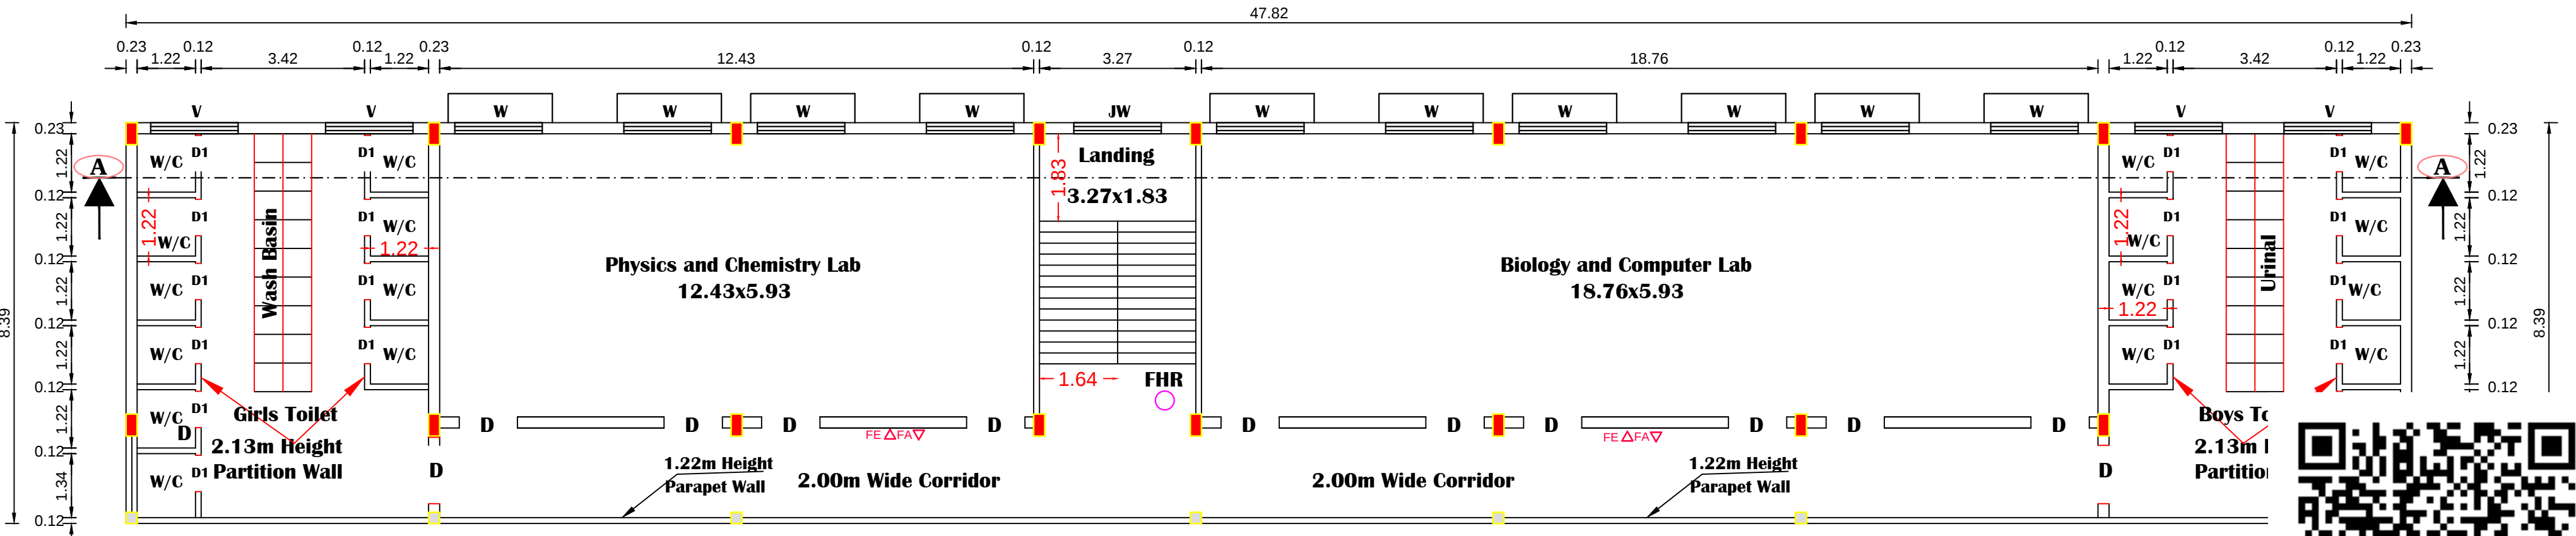

PRO. SECOND FLOOR PLAN

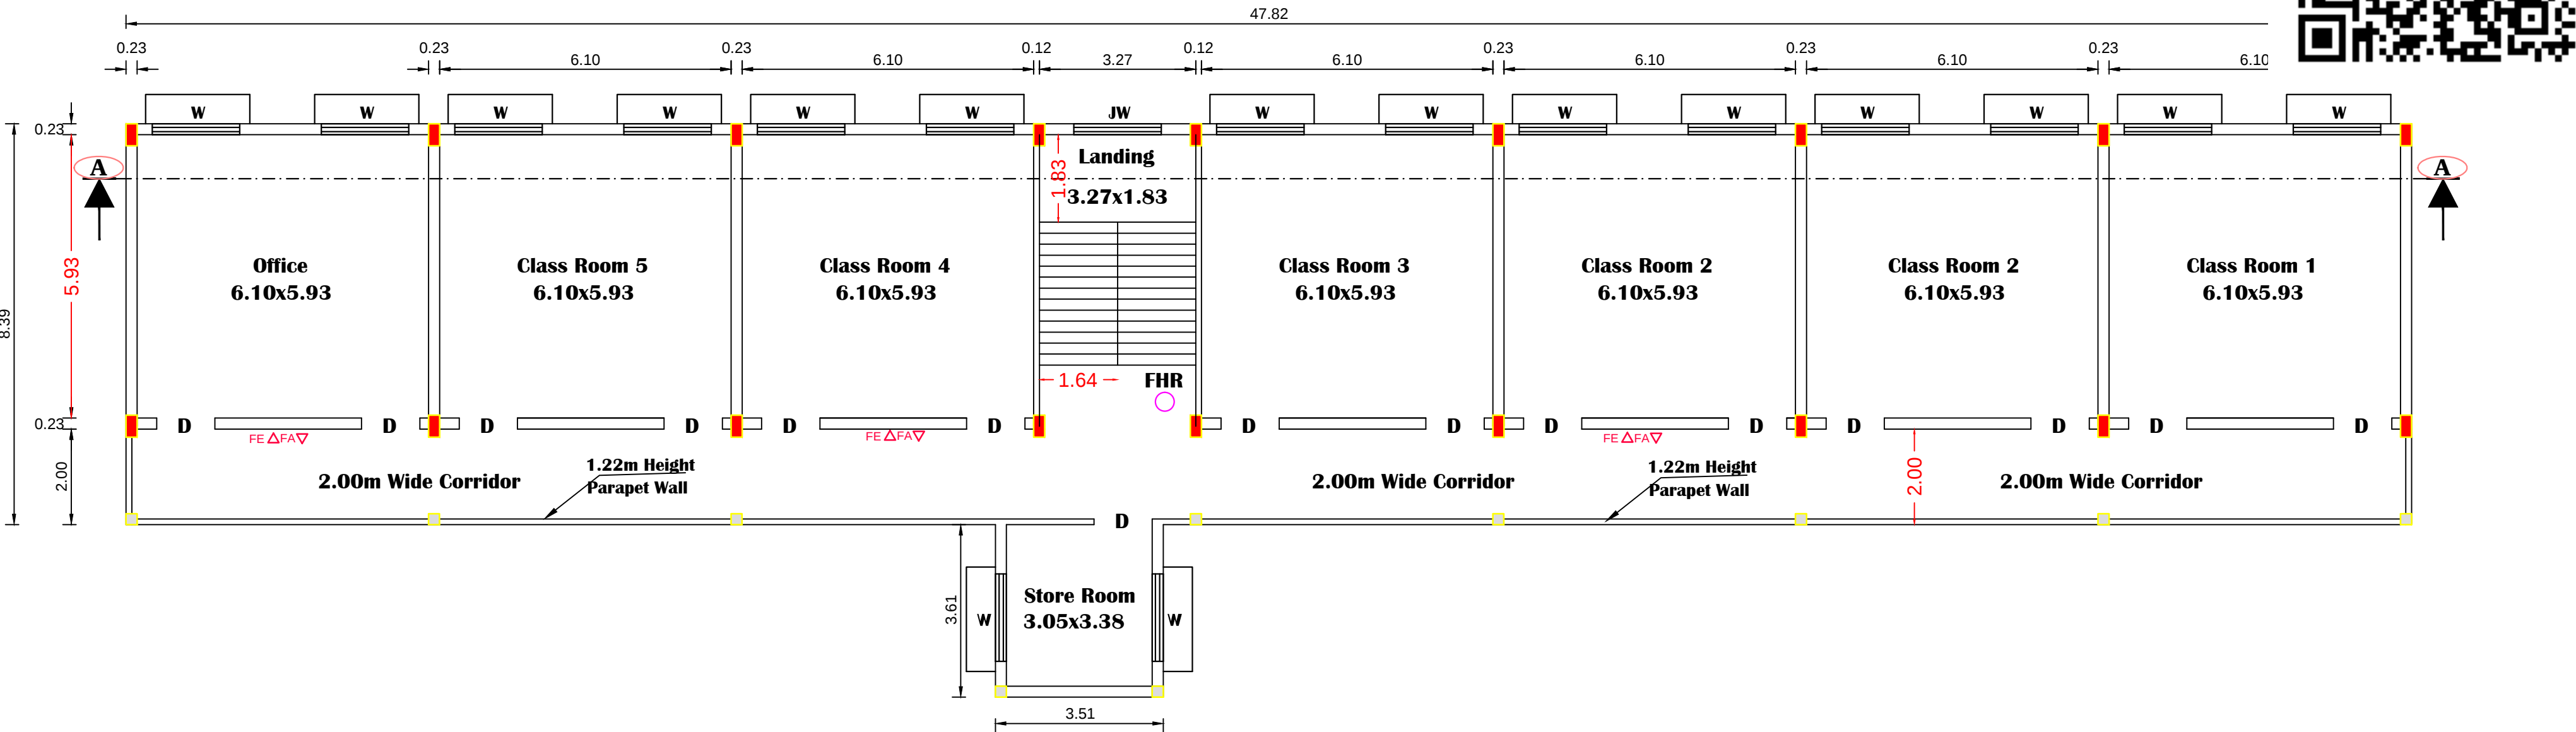

PRO. FIRST FLOOR PLAN

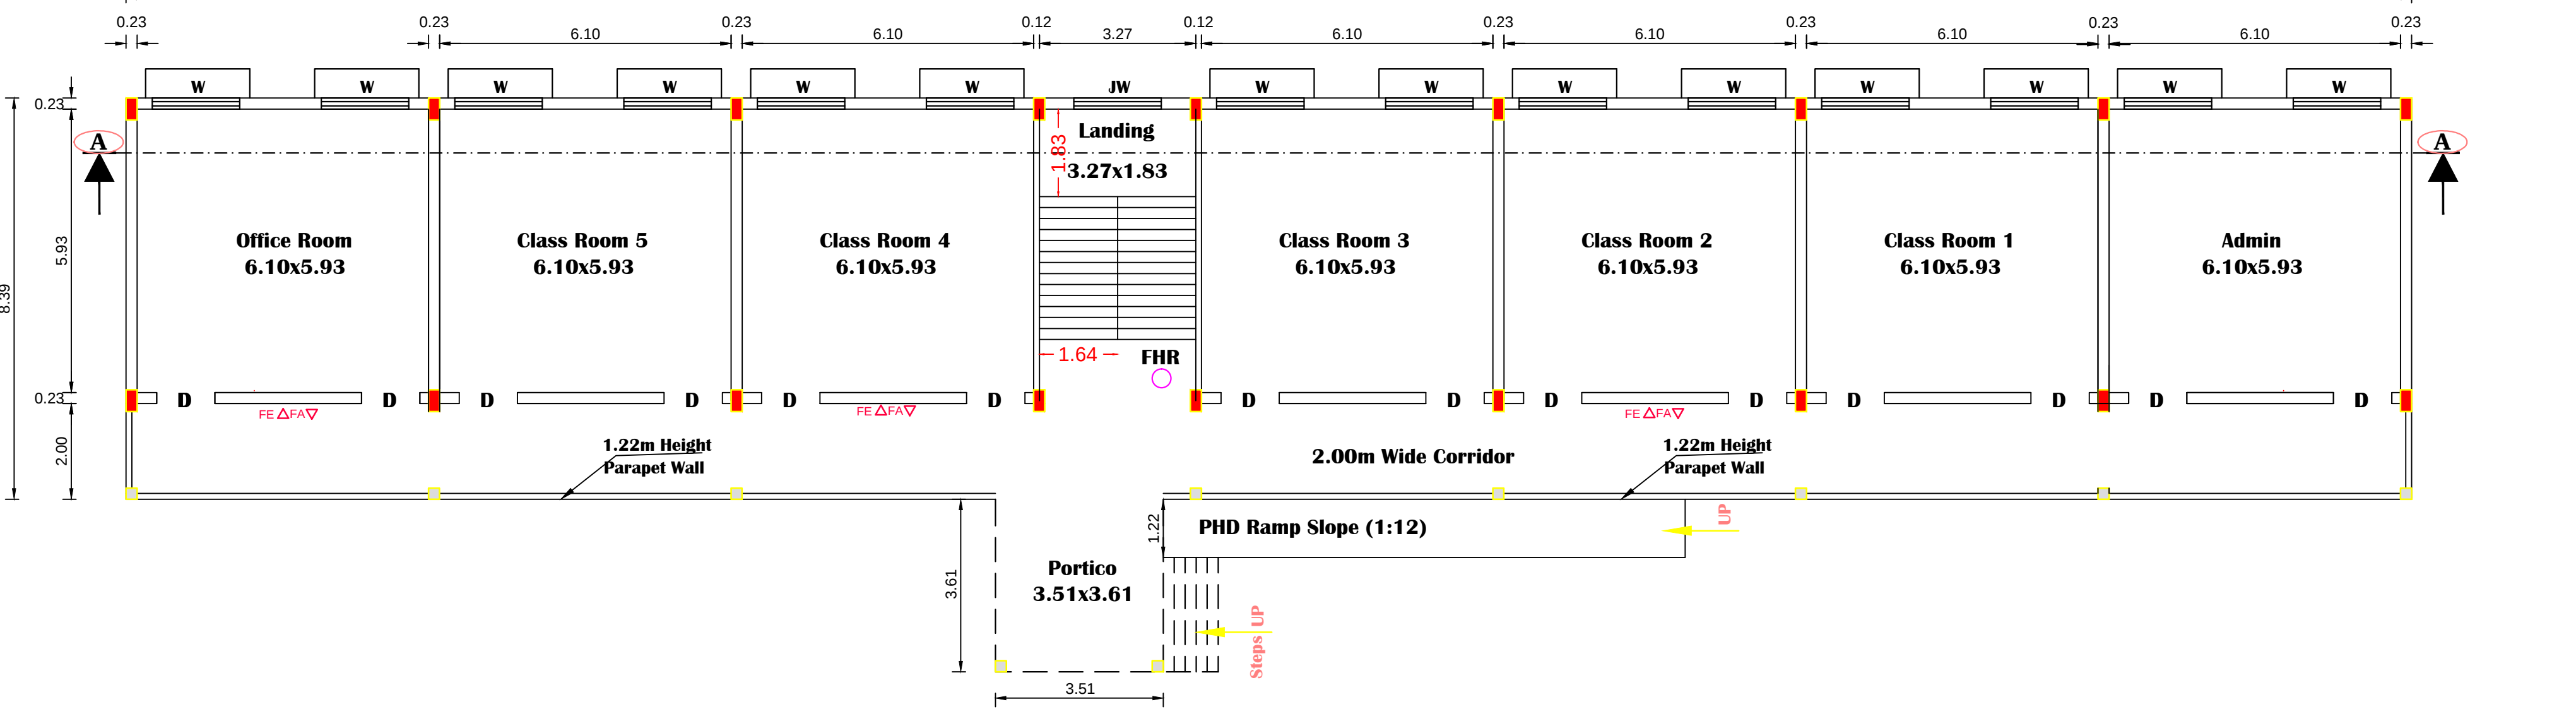

PRO. GROUND FLOOR PLAN

JOINERY DETAILS

D	DOOR	1.22 x 2.44
W	WINDOW	1.83 x 1.83
JW	JOLLY WORK	1.83 x 2.13

FA ▽ FIRE ALARM

FE △ FIRE EXTINGUISHERS.


FHR ○ Fire Hose Reel

EF ⊗ Exhaust Fan With 0.46 Dia




SITE PLAN SHOWING THE PROPOSED SCHOOL BUILDING FOR " SRI VIJAYALAKSHMI MATRICULATION SCHOOL" IN S.F. NO. 373/10B & 373/11B AT KAKANUR VILLAGE / PANCHAYAT, KANAI PANCHAYAT UNION, VIKRAVANDI TALUK, VILLUPURAM DISTRICT.
APPLICANT NAME: M/s. SRI VIJAYALAKSHMI EDUCATIONAL TRUST


SCALE 1:100

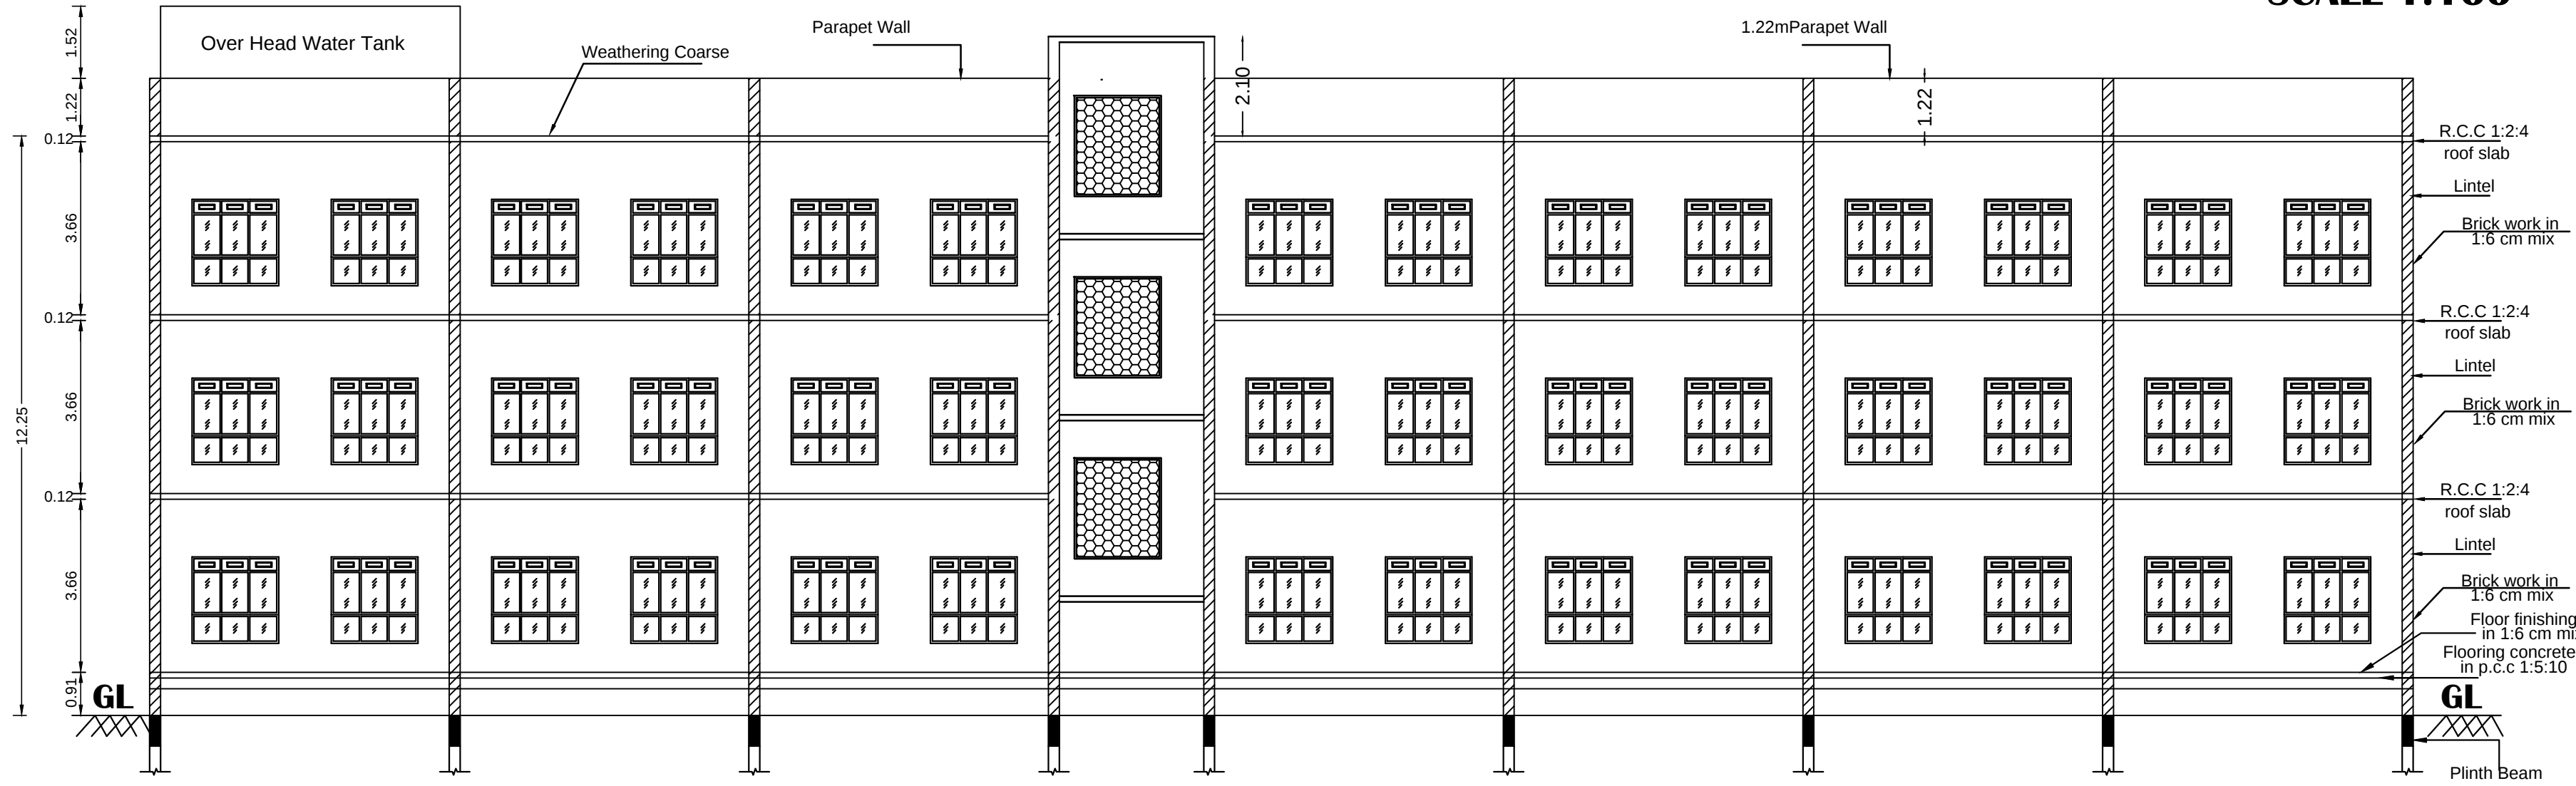


SECTION-AA

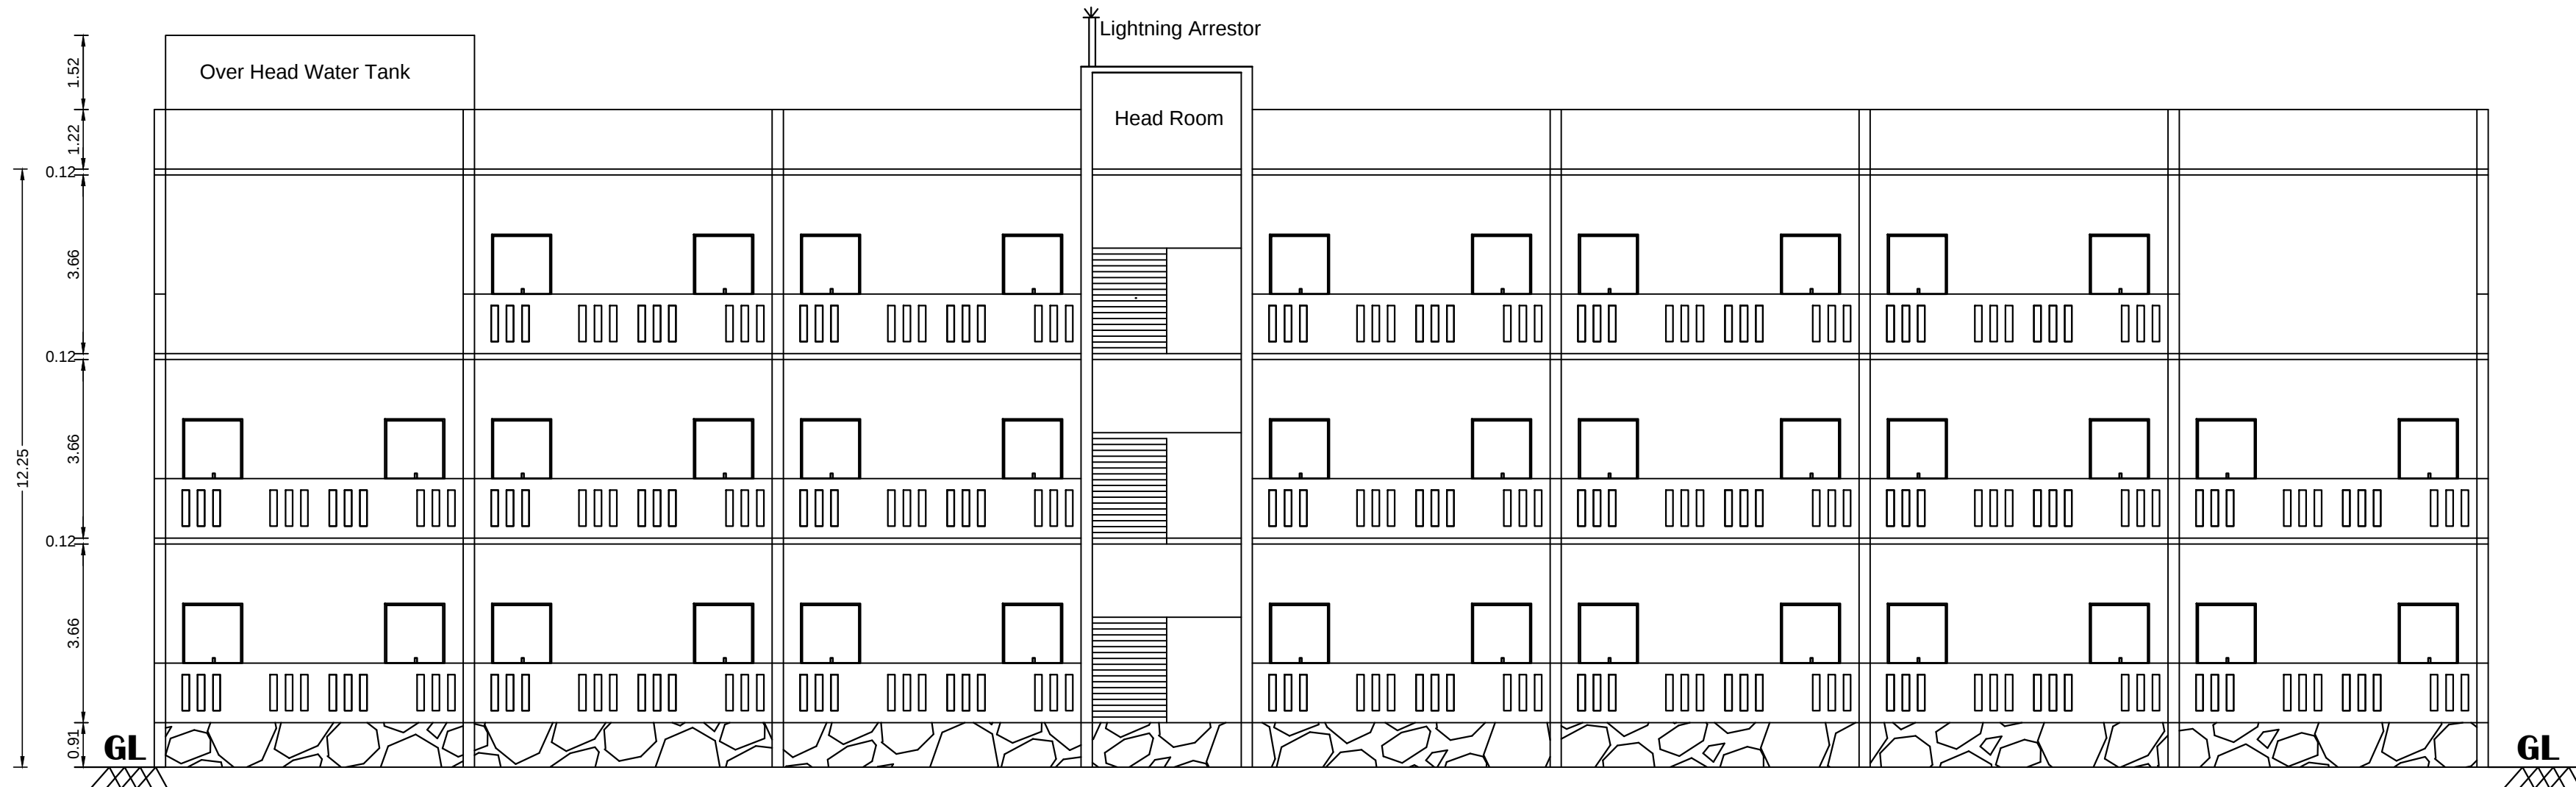


ELEVATION

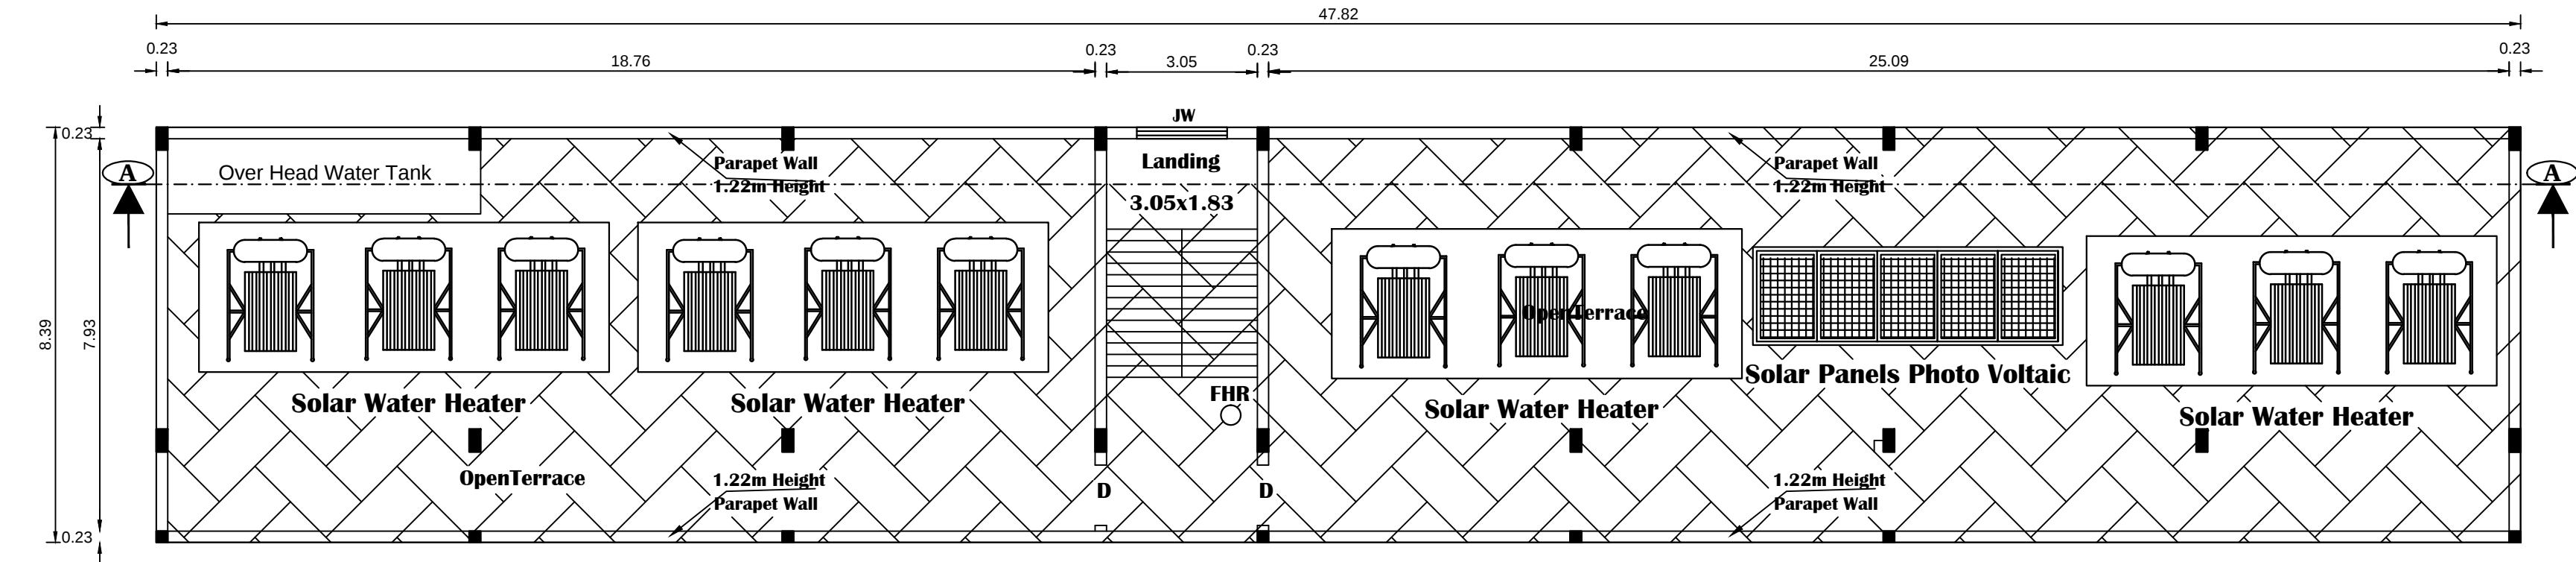


PRO. TERRACE FLOOR PLAN

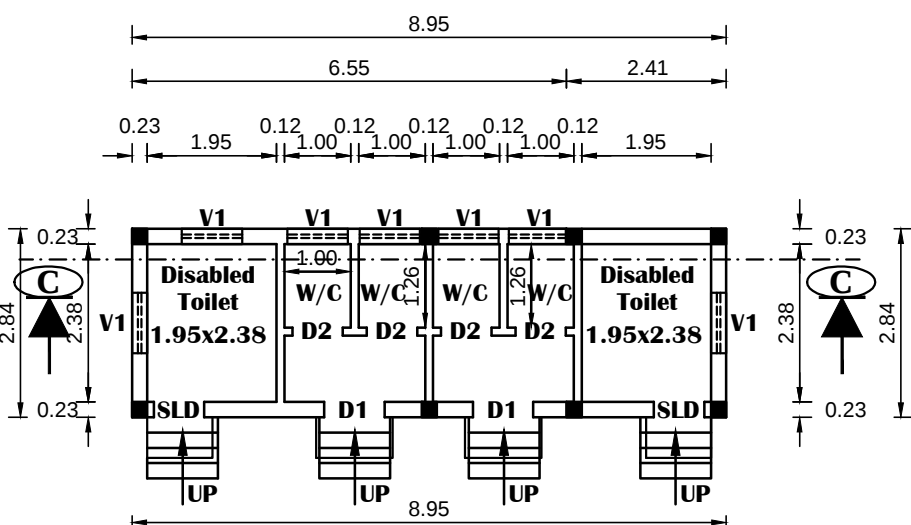

PRO.GROUND FLOOR PLAN
BLOCK - C TOILET PLAN For Disabled person

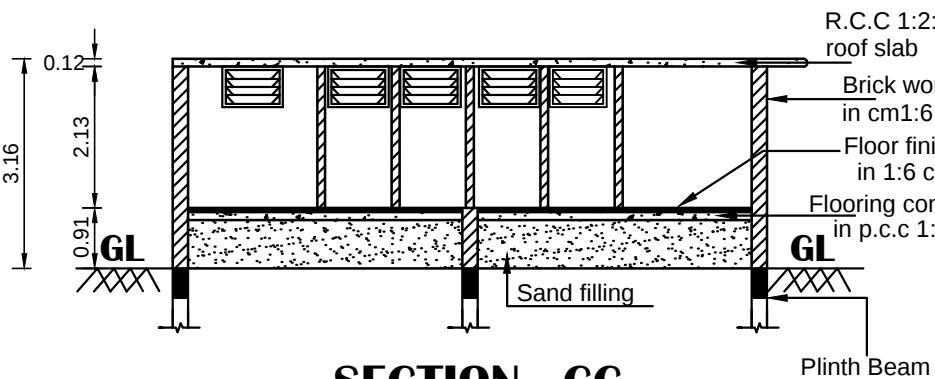

SECTION - CC

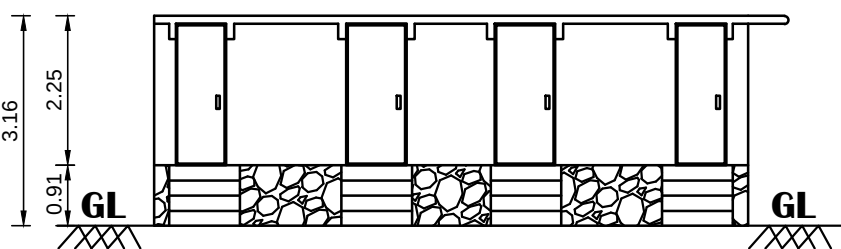

ELEVATION

ALL DIMENSIONS ARE IN METER

JOINERY DETAILS

D	DOOR	1.22 x 2.44
W	WINDOW	1.83 x 1.83
JW	JOLLY WORK	1.83 x 2.13
SLD	SLIDING DOOR	1.00 x 2.13



FA  FIRE ALARM
FE  FIRE EXTINGUISHERS.
FHRO  Fire Hose Reel
EF  Exhaust Fan With 0.46 Dia

OFFICE USE

SITE PLAN SHOWING THE PROPOSED SCHOOL BUILDING FOR " SRI VIJAYALAKSHMI MATRICULATION SCHOOL" IN S.F. NO. 373/10B & 373/11B AT KAKANUR VILLAGE / PANCHAYAT, KANAI PANCHAYAT UNION, VIKRAVANDI TALUK, VILLUPURAM DISTRICT.


APPLICANT NAME: M/s. SRI VIJAYALAKSHMI EDUCATIONAL TRUST

ALL DIMENSIONS ARE IN METER SCALE 1:100

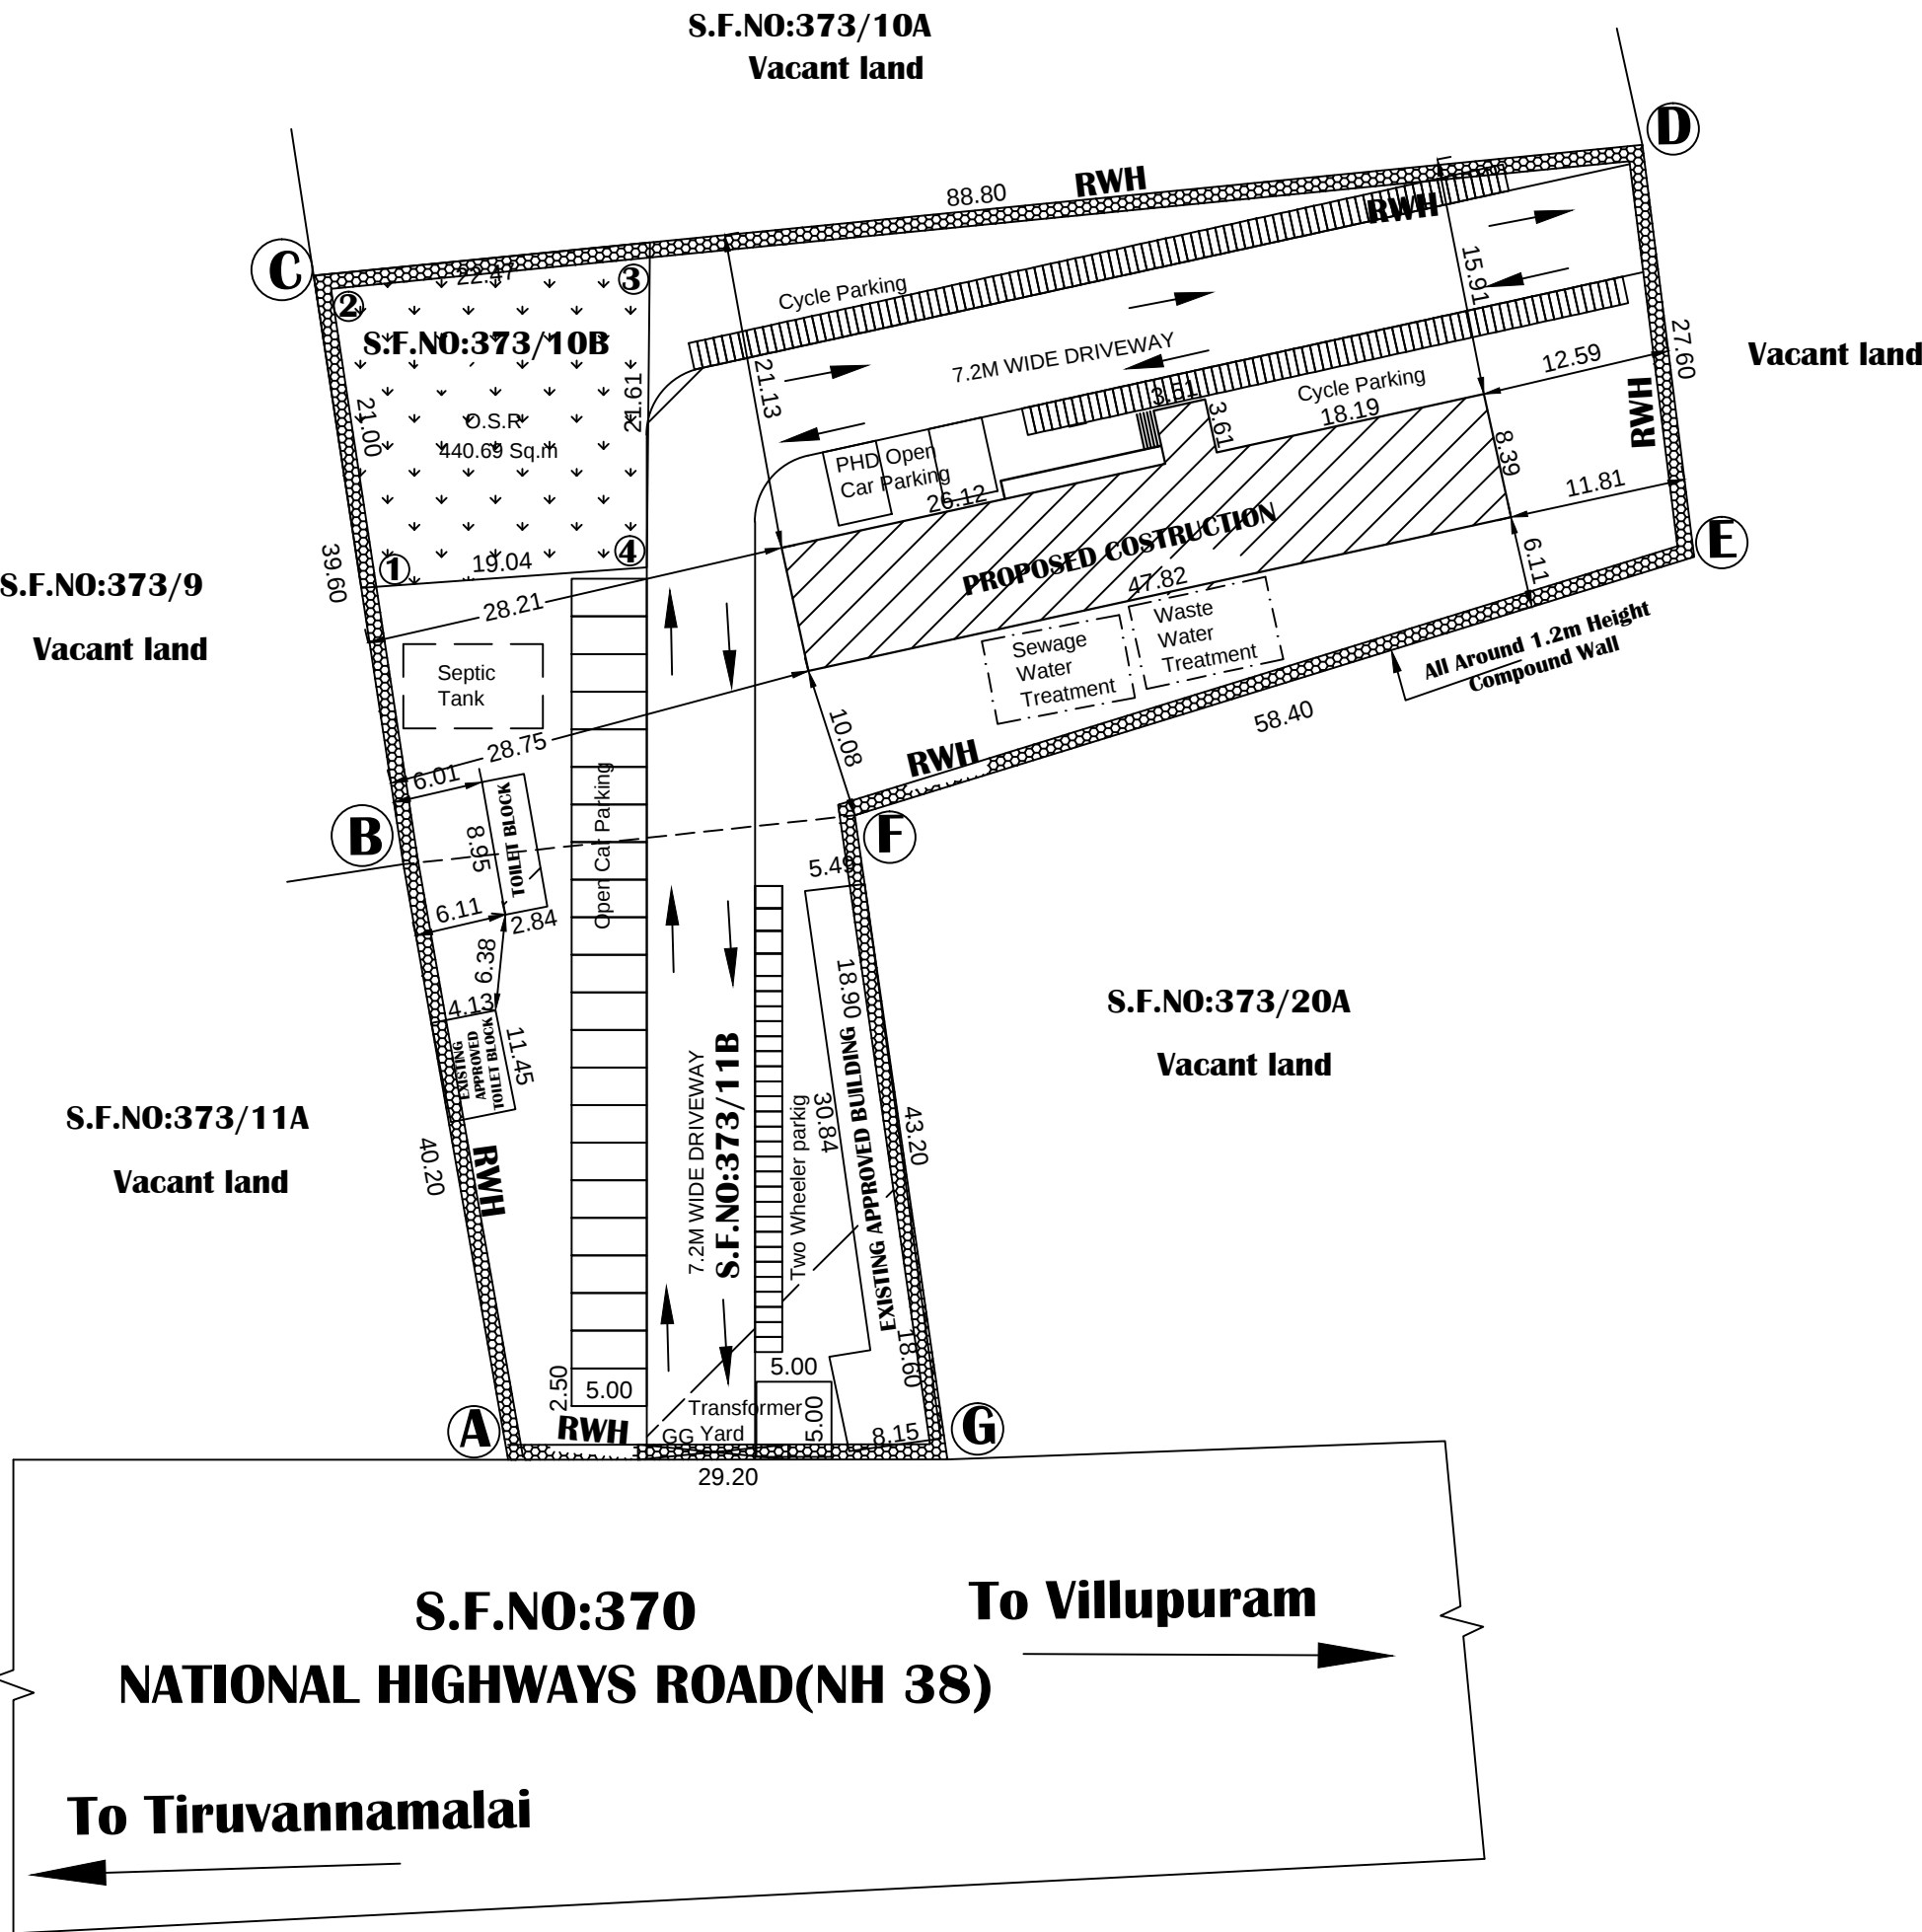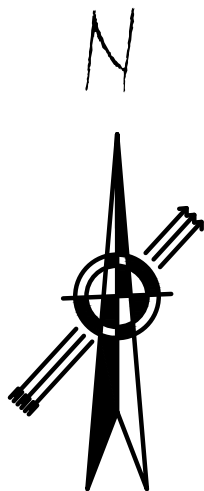


SITE PLAN
SCALE 1:500

SITE AREA DETAILS		
S.F. NO.	Area in Sq.m.	
373/10B	3100	O.S.R Area = 440.69 Sq.m (10.24%)
373/11B	1200	
Total Site Area	4300 Sq.m	
BUILDING AREA DETAILS		
Total Site Area	F.S.I Area in Sq.m.	BUILD-UP Area in Sq.m.
BLOCK- A (PROPOSED SCHOOL BUILDING)		
Pro. Ground Floor Area	413.88	413.88
Pro. First Floor Area	413.88	413.88
Pro. Second Floor Area	401.21	401.21
BLOCK- B		
Pro. Toilet Area	25.41	273.59
Total Area	1254.38	13502.14
Open Car parking 25 nos.(slot size - 2.5mx5m) Car parking for PH 3 nos. (slot 3.6mx5m) Open Two Wheeler parking 34 nos.(slot 1.0mx1.8m) Cycle Space - 400 sqm		
(Concurrence was issued as per G.O.76 HUD&D Dated:14.06.2018) BLOCK- C (Existing School Building)		
Ext. Ground Floor Area	253.79	253.79
Ext. First Floor Area	253.79	253.79
Ext. Second Floor Area	119.89	119.89
BLOCK- D (Toilet)		
Ext. Toilet Area	47.29	47.29
Total Area	674.76	674.76
F.S.I	$= \frac{1929.14 (1254.38+674.76)}{4300.00}$ $= 0.45$	

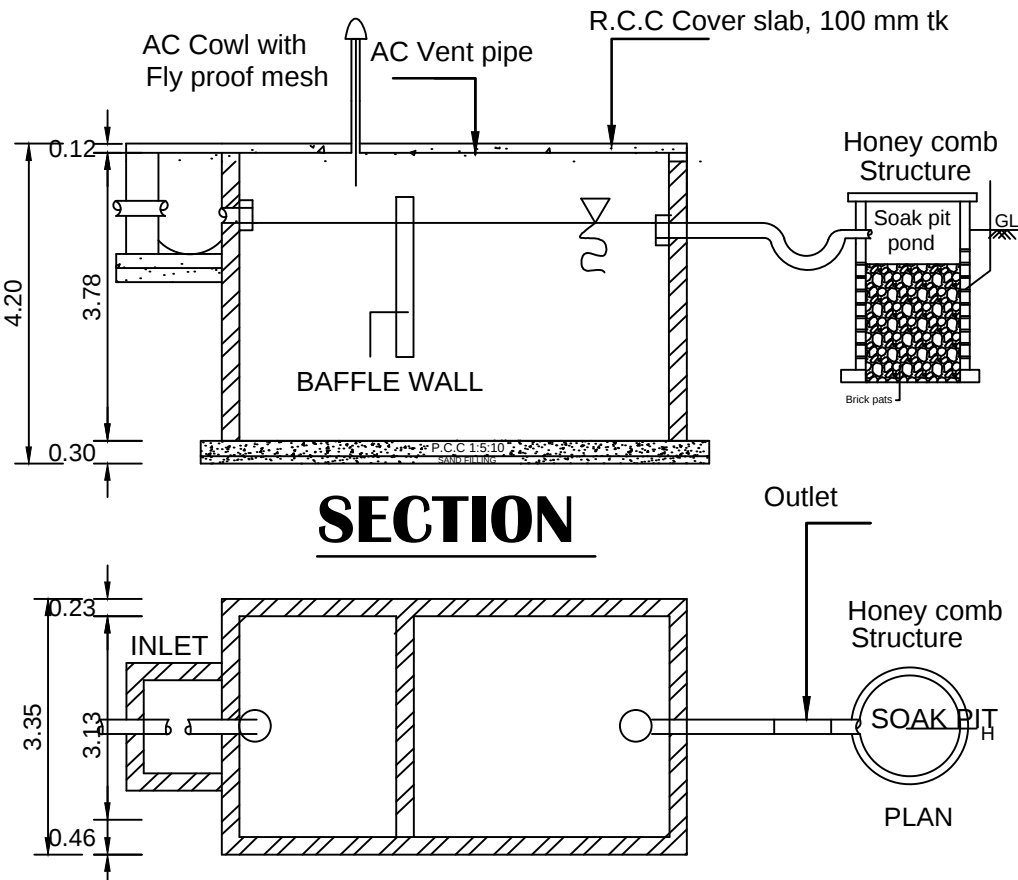


SEPTIC TANK PLAN

SCALE 1:100

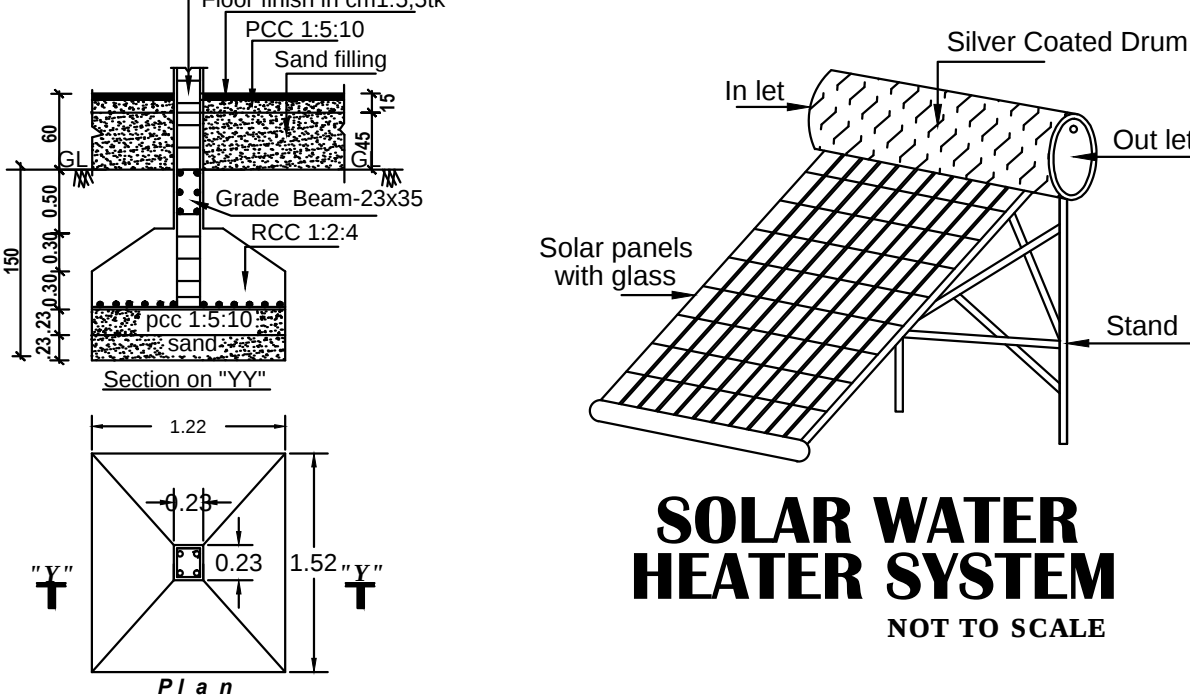


FOUNDATION DETAILS
(Scale 1:50)

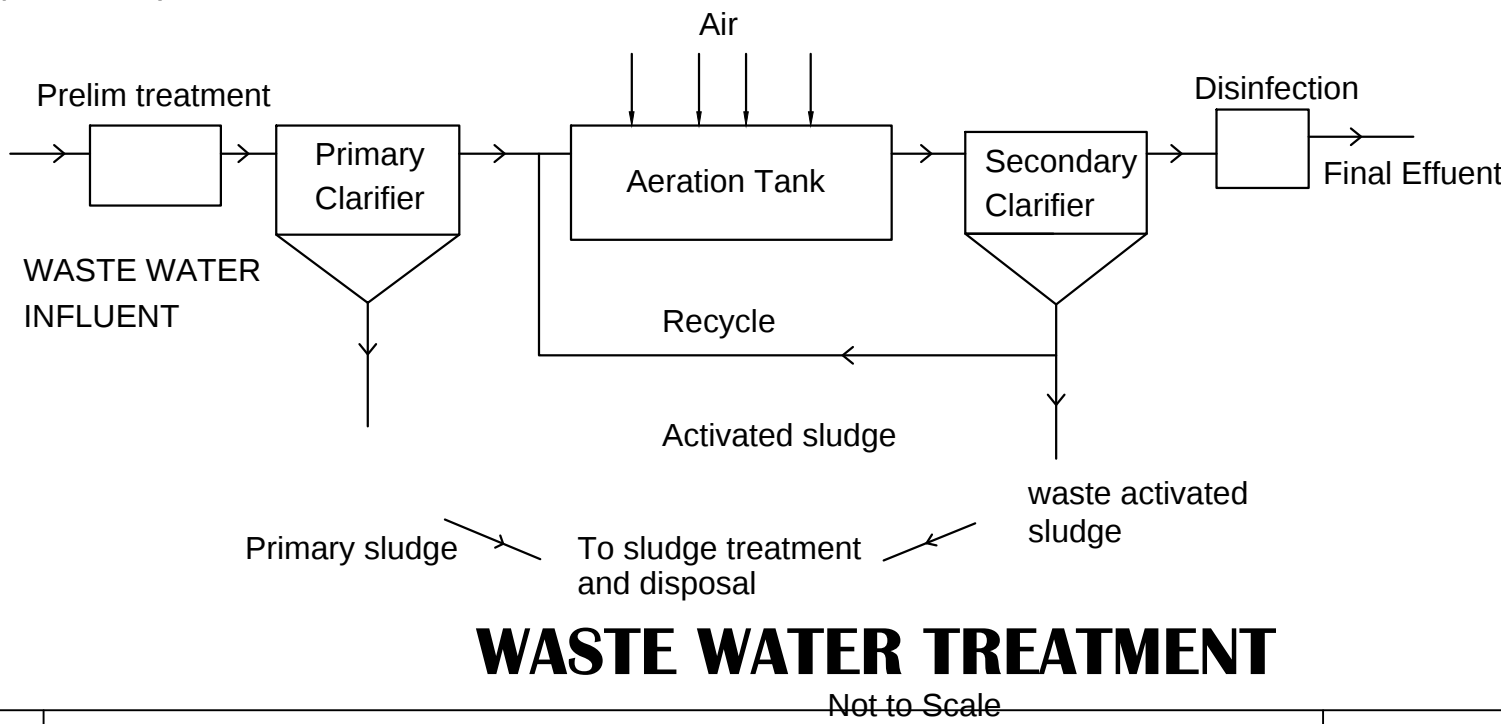





WASTE WATER TREATMENT

Not to Scale

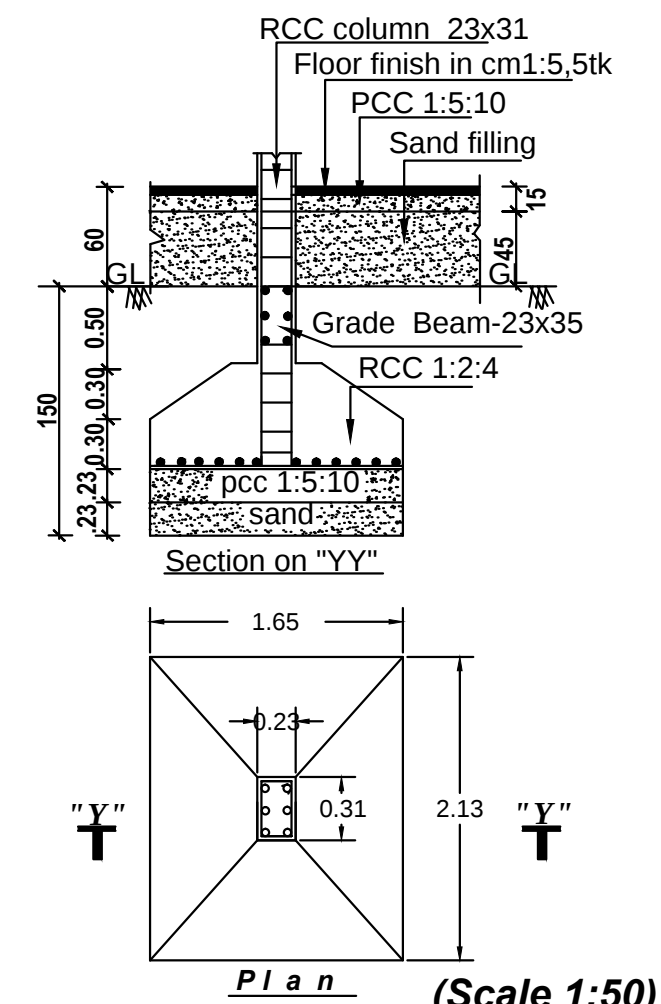

FOUNDATION DETAILS
(Scale 1:50)

STAIRCASE DETAILS
SCALE 1:50

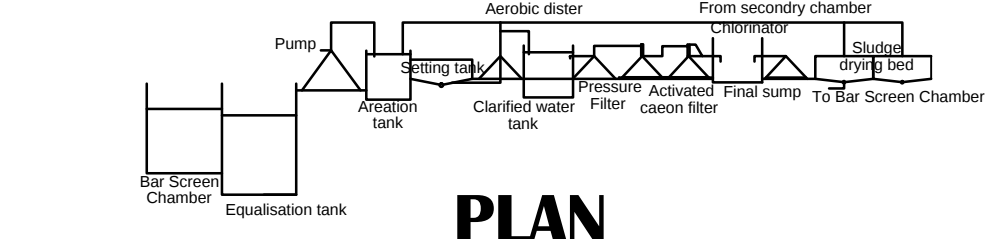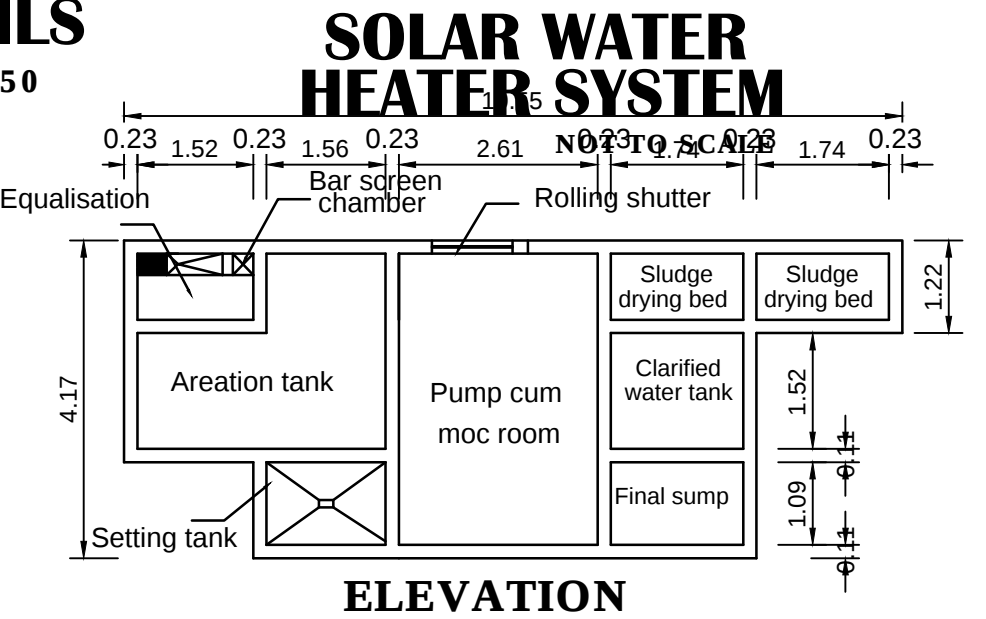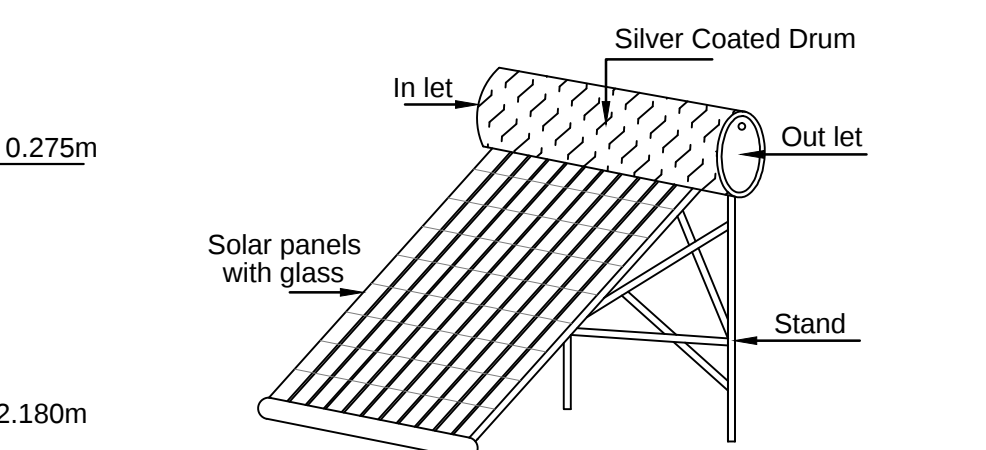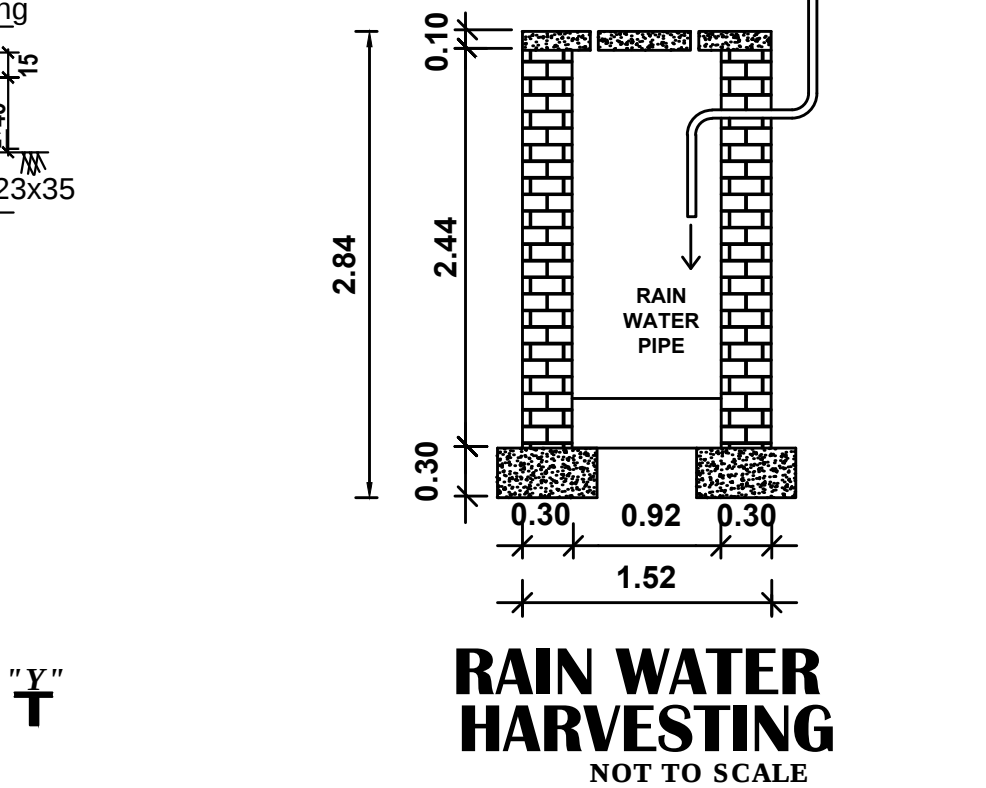

SEWAGE TREATMENT PLANT

District Town And Country Planning Office
Villupuram District

Online Application No: SWP/BPA/121650/2024

BUILDING APPROVAL:
B.P/A.D.T.C.P(V.D) No: 11/2024
SCHOOL BUILDING TECHNICAL APPROVAL
ISSUED

SITE APPROVAL:
Site Bounded By "A to G" and
Numbered as L.P/A.D.T.C.P(V.D) No: 71/2024

DRAFTSMAN GRADE - III
DISTRICT TOWN AND COUNTRY PLANNING OFFICE
VILLUPURAM DISTRICT

SUPERVISOR/DRAFTSMAN GRADE - II
DISTRICT TOWN AND COUNTRY PLANNING OFFICE
VILLUPURAM DISTRICT

Correspondent
Sri Vijayalakshmi Matriculation School,
Kakanur & Post, Vikravandi Taluk.

APPLICANT

ENGINEER

STRUCTURAL

OFFICE USE