



DETAILED PLAN SHOWING THE PROPOSED CONSTRUCTION OF INDUSTRIAL SHED (ANIMAL FEED MILL) IN SURVEY NO: 20/1B,20/2,PERAVUR PANCHAYAT & VILLAGE,VANUR PANCHAYAT UNION,VANUR TALUK,VILLUPURAM DISTRICT.

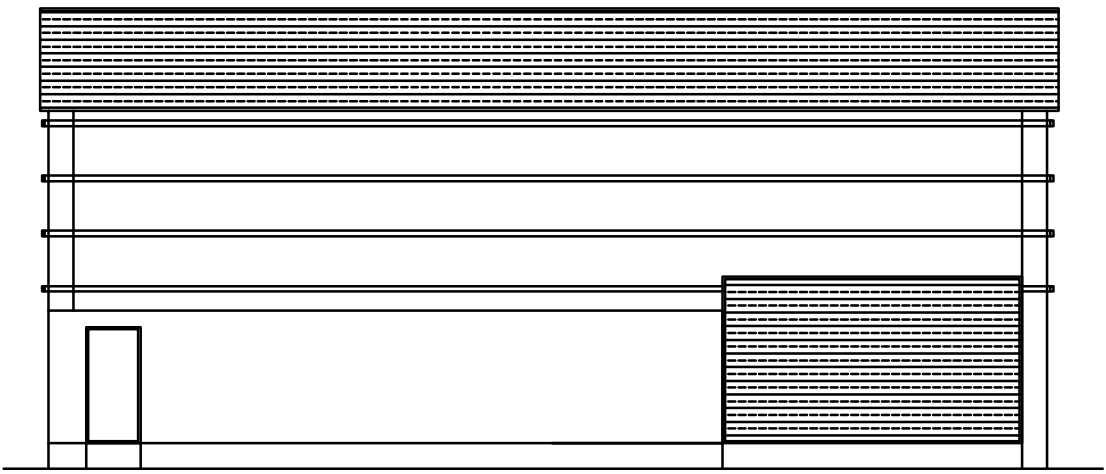


ELEVATION

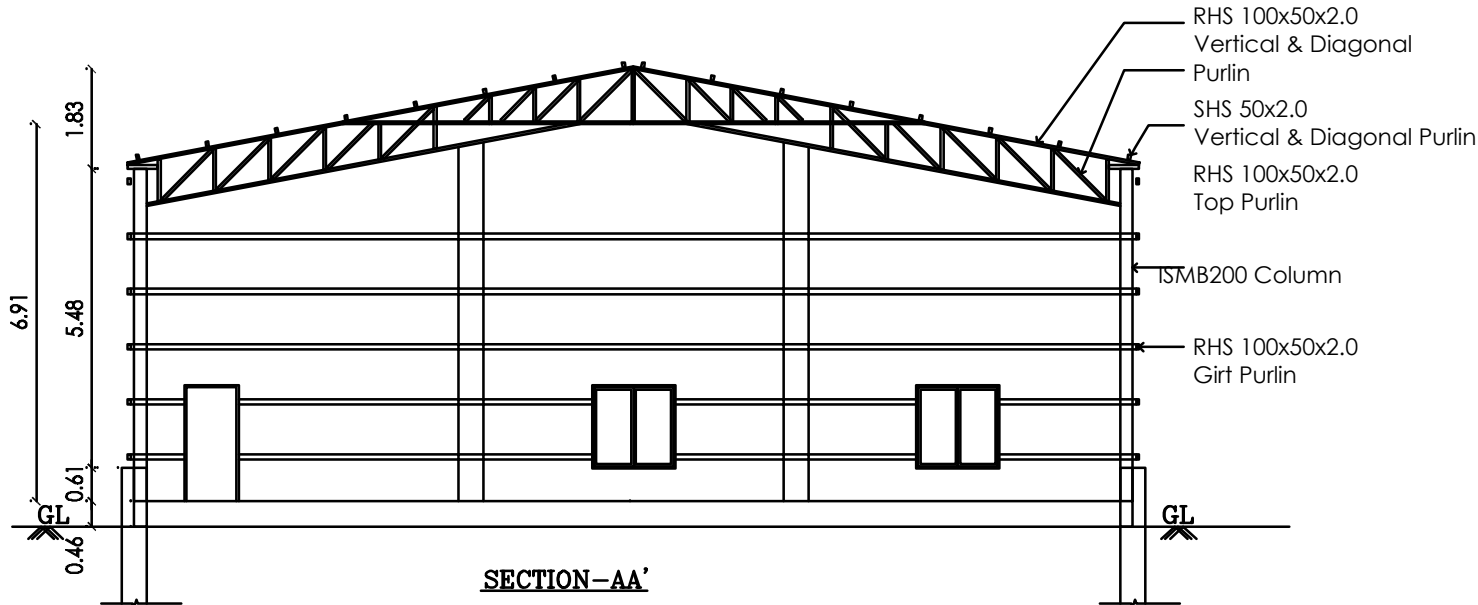


SECTION-AA'

BLOCK-1

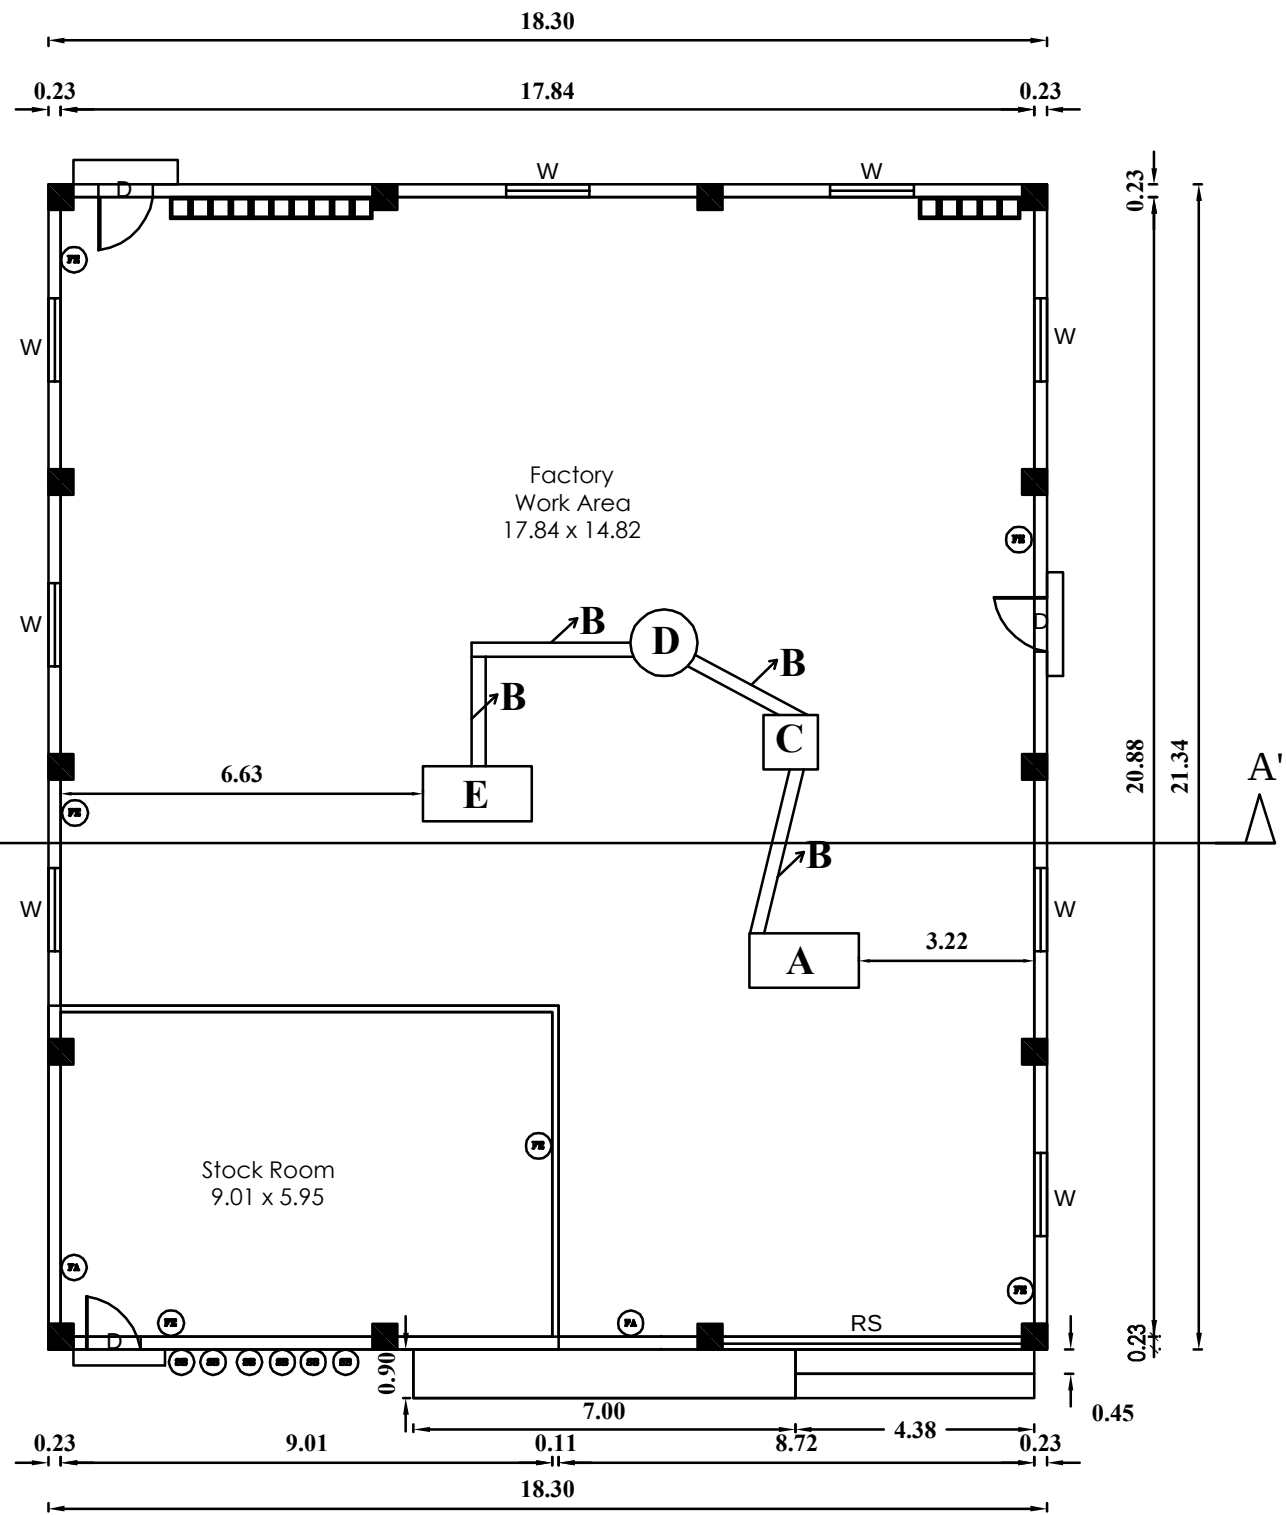

GROUND FLOOR PLAN


BLOCK-1

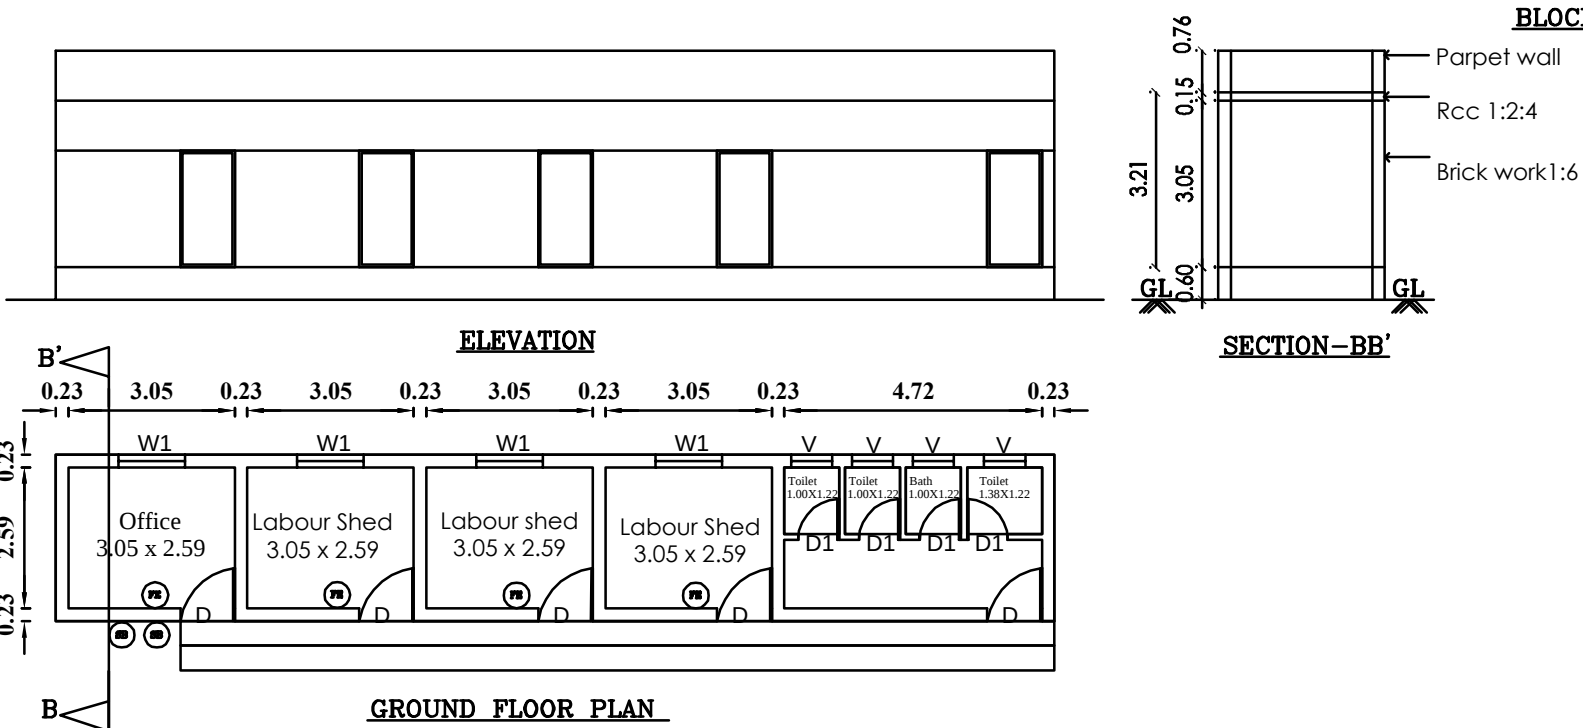

ELEVATION

SECTION-BB'

BLOCK-2

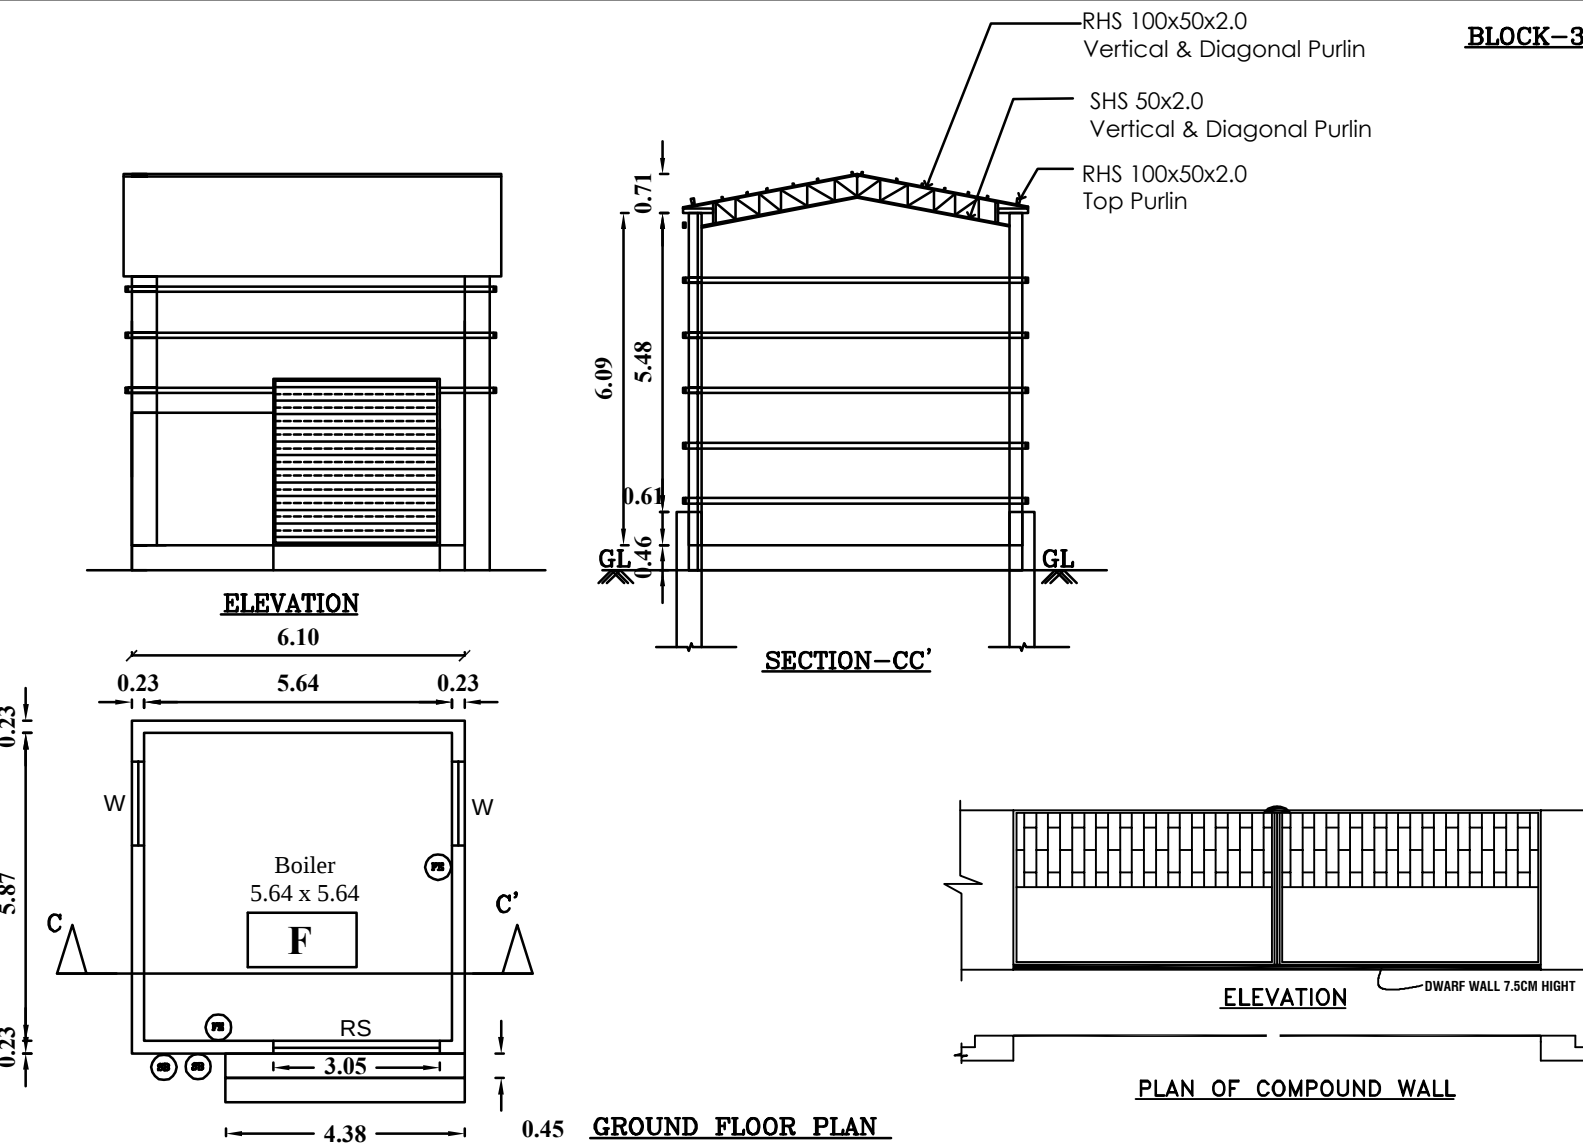


ELEVATION

SECTION-CC'

BLOCK-3




SCALE 1:100				
ALL DIMENSIONS ARE IN METER				
<u>PROPOSED SITE AREA</u>				
DESCRIPTION				
BLOCK-1 GROUND FLOOR				
BLOCK-2 GROUND FLOOR				
BLOCK-3 GROUND FLOOR				
TOILET AREA				
MACHINERY DETAILS				
A	BATCH COOKER	1	40	40
B	CONVEYORS	4	03	12
C	TALLOW PRESS	1	40	40
D	HAMMER MILL	1	45	45
E	MEAL BIN	1	05	05
F	BOILER	1	08	08
TOTAL POWER REQUIRED				
150 HP				
(FE)-FIRE SAFETY MEASURE PROVIDED				
(FA)-FIRE ALARM PROVIDED				
(SB)-SAND BUCKET PROVIDED				
SCHEDULE OF JOINERY				
ROLLING SHUTTER				
DOOR				
DOOR-1				
WINDOW				
VENTILATOR				

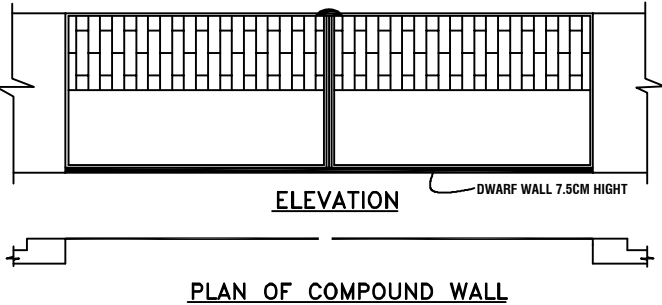

PLAN OF COMPOUND WALL

SITE PLAN SHOWING THE PROPOSED CONSTRUCTION OF INDUSTRIAL SHED (ANIMAL FEED MILL) IN SURVEY NO: 20/1B,20/2,PERAVUR PANCHAYAT & VILLAGE,VANUR PANCHAYAT UNION, VANUR TALUK,VILLUPURAM DISTRICT.

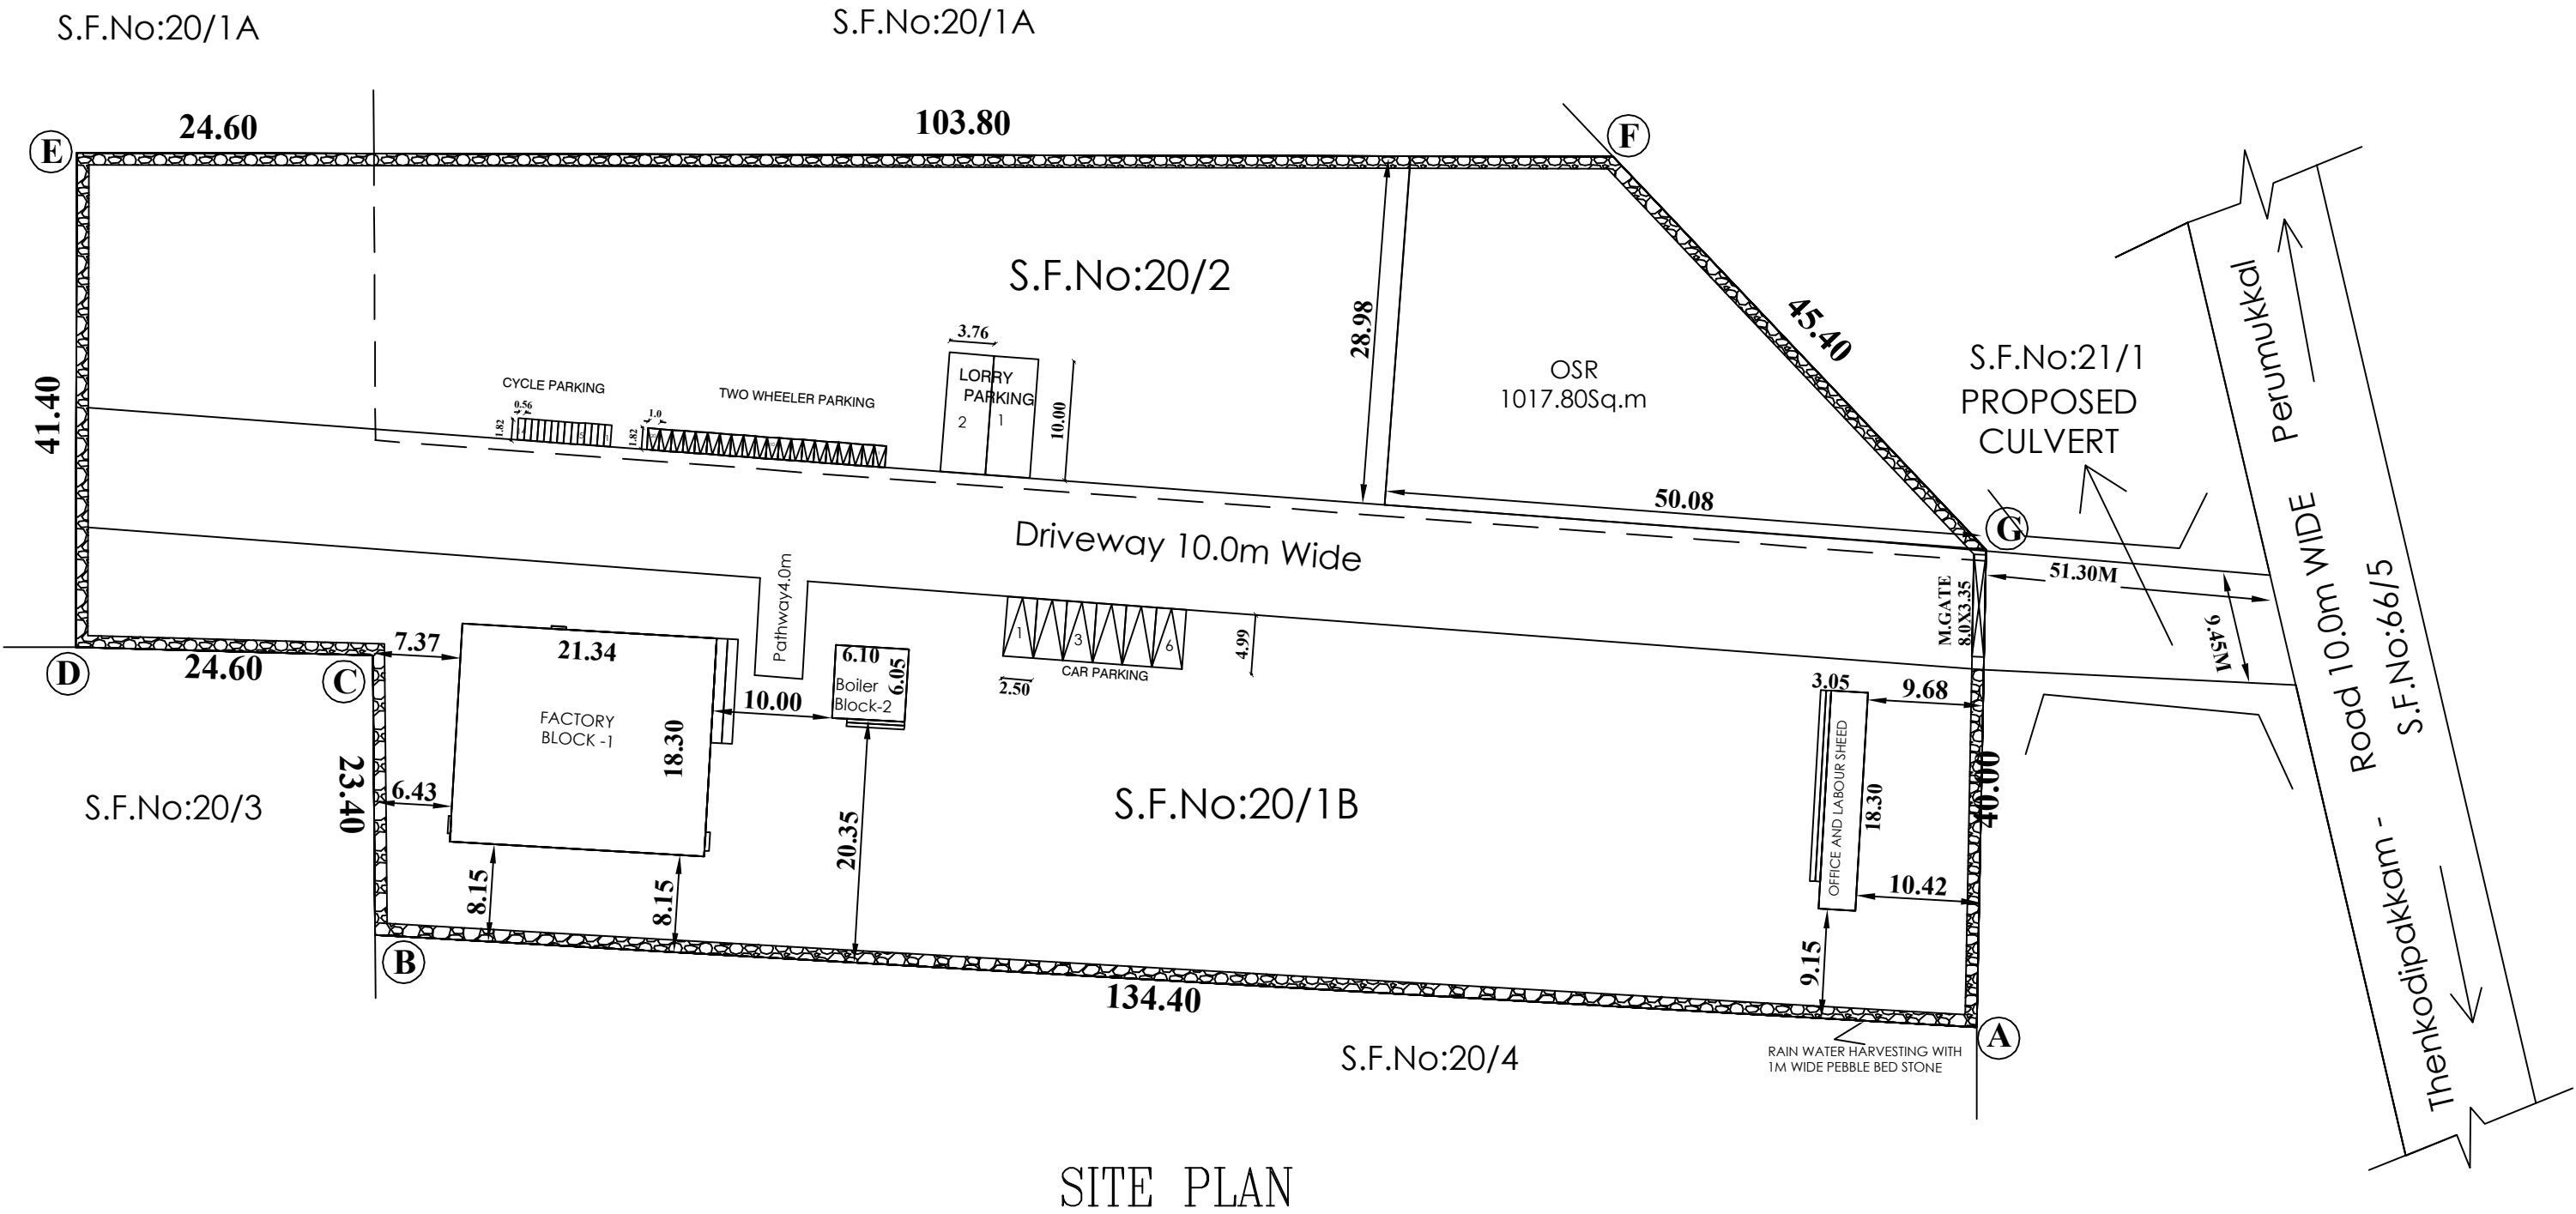

SCALE 1:400		SHEET NO: 2/2			
ALL DIMENSIONS ARE IN METER					
PROPOSED SITE AREA		9850.00 SQ.M		2.43 ACRE	
DESCRIPTION		FSI (IN SQMT)	NON FSI	TOTAL AREA (IN SQMT)	
BLOCK 1 GROUND FLOOR AREA		390.52	-	390.52	
BLOCK 2 GROUND FLOOR AREA		37.21	-	37.21	
BLOCK 3 GROUND FLOOR AREA		55.82	-	55.82	
TOTAL AREA		483.55	-	483.55	
FLOOR SPACE INDEX = 483.55/9850=0.04					
PARKING DETAILS		REQUIRERD		PROVIDED	
LORRY PARKING		0 NOS		2 NOS	
CAR PARKING		0 NOS		6 NOS	
TWO WHEELER PARKING NOS		11 NOS		20 NOS	
CYCLE PARKING NOS		11 NOS		14 NOS	
TOTAL PARKING				42 NOS	
COLOUR INDEX					
SITE BOUNDARY			EXISTING ROAD		
PROPOSED DRIVEWAY			PROPOSED CONSTRUCTION		
MACHINERY DETAILS					
	MACHINES	NOS	HP	TOTAL HP	
A	BATCH COOKER	1	40	40	
B	CONVEYORS	4	3	12	
C	TALLOW PRESS	1	40	40	
D	HAMMER MILL	1	45	45	
E	MEAL BIN	1	5	5	
F	BOILER	1	8	8	
TOTAL POWER REQUIRED				150HP	
-FIRE SAFETY MEASURE PROVIDED		-FIRE ALARM PROVIDED			
-SAND BUCKET PROVIDED					
		 Er.S.POORNIMA, & Tech. (U Tech/Struct) Registered Engineer Reg. No. LPA/REG/GR/01/014 / 2022 127B, J. Palanisamy Nagar, Madhavampatti, Coimbatore - 641 050. Ph: 99733 43002, 99999 59325		 D. SIVA KUMAR, B.E.M.E., Registered Structural Engineer Grade I, (RSE-Gr.I) Regd. No: 04/2021/RSE-Gr. I / MB/TCP	
APPLICANT		REGISTERED ENGINEER		STRUCTURAL ENGINEER	

District Town And Country Planning Office
Villupuram District

Online Application No: SWP/BPA/0135047/2024

SITE APPROVAL:
Site Bounded By"A to G " and
Numbered as L.P/A.D.T.C.P(V.D) No: 48/2024

BUILDING APPROVAL:
B.P/A.D.T.C.P(V.D) No: 07/2024
INDUSTRIAL BUILDING TECHNICAL APPROVAL Issued.

DRAUGHTSMAN GRADE - III
DISTRICT TOWN AND COUNTRY PLANNING OFFICE
VILLUPURAM DISTRICT

SUPERVISOR/DRAUGHTSMAN GRADE - II
DISTRICT TOWN AND COUNTRY PLANNING OFFICE
VILLUPURAM DISTRICT

APPROVAL

