




PLAN SHOWING THE PROPOSED INDUSTRIAL CEMENT WARE HOUSE BUILDING IN R.S.NO:302/3A,4A,303/6B,6C,7D2,7D3 AT CHOLAGANUR VILLAGE / PANCAHAYT, KOLIYANUR PANCHAYAT UNION, VIKRAVANDI TALUK, VILLUPURAM DISTRICT.
 APPLICANT : SHAJAHAN AND SHEIK ANSARY

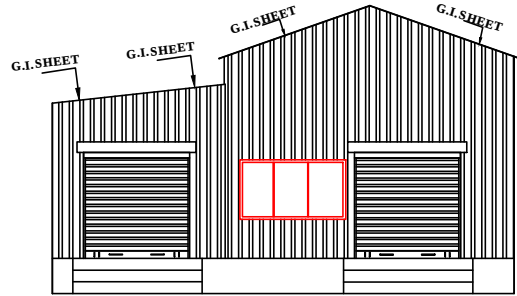

ELEVATION

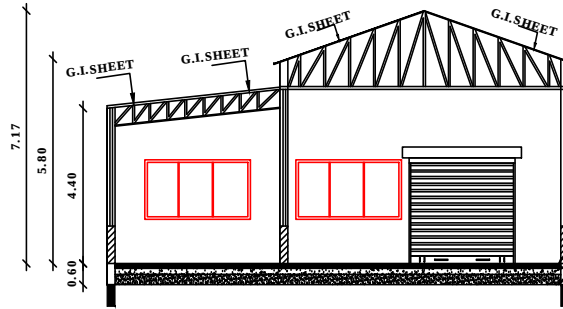


SECTION B-B

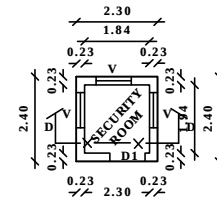


GROUND FLOOR


BLOCK 4

 


ELEVATION

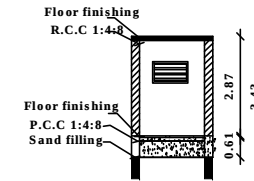


SECTION D-D

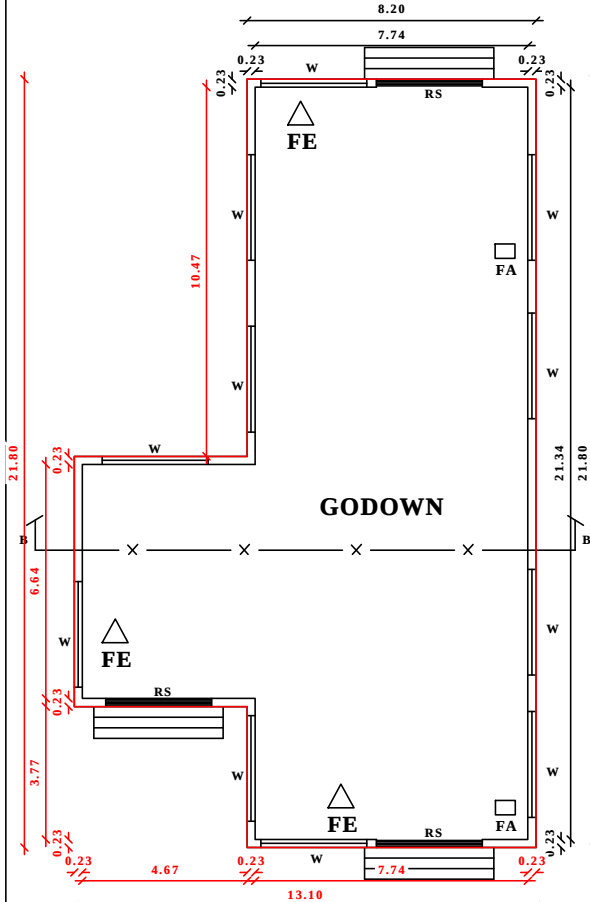


BLOCK 2 GROUND FLOOR

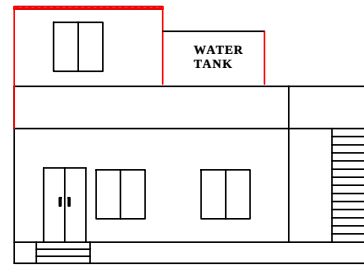


ELEVATION

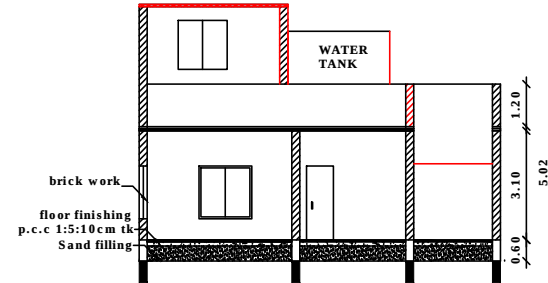

SECTION C-C

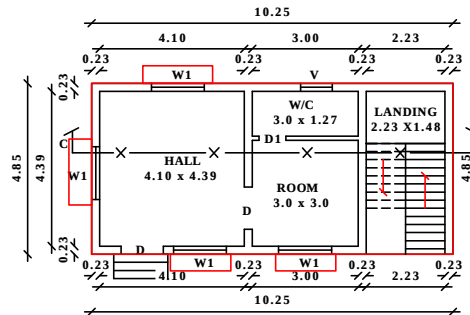

BLOCK 3 GROUND FLOOR

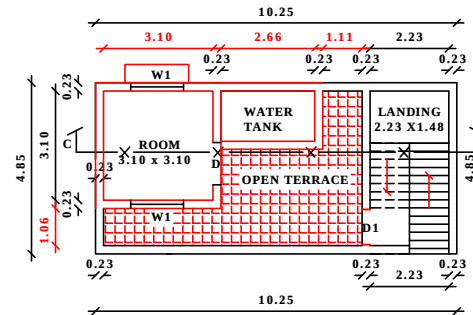

BLOCK 3 FIRST FLOOR

SCHEDULE OF JOINERY

TYPE	DESCRIPTION	SIZE
D	DOOR	1.20M X 2.10M
D1	DOOR	1.0M X 2.10M
RS	ROLLING SHUTTER	3.0M X 3.50M
W	Window	3.0M X 1.50M
W1	Window	1.50M X 1.50M
V	Ventilator	0.60M X 0.60M

AREA STATEMENT	SQ.M
BLOCK 2	
AREA OF GROUND FLOOR	213.55
BLOCK 3	
AREA OF GROUND FLOOR	49.75
AREA OF FIRST FLOOR	12.70
BLOCK 4	
AREA OF GROUND FLOOR	5.75

COLOUR INDICATION	
	PROPOSED BUILDING

S. Shajahan
S. Ansary

OWNER'S SIGNATURE

S. Shajahan
S. Ansary

REGISTERED ENGINEER


S. Shajahan
S. Ansary

REGISTERED STRUCTURAL ENGINEER

SCALE	SHEET
1:100	1/3

PLAN SHOWING THE PROPOSED INDUSTRIAL CEMENT WARE HOUSE BUILDING IN R.S.NO:302/3A,4A,303/6B,6C,7D2,7D3 AT CHOLAGANUR VILLAGE/ PANCAHAYT, KOLIYANUR PANCHAYAT UNION, VIKRAVANDI TALUK, VILLUPURAM DISTRICT.

APPLICANT : SHAJAHAN AND SHEIK ANSARY

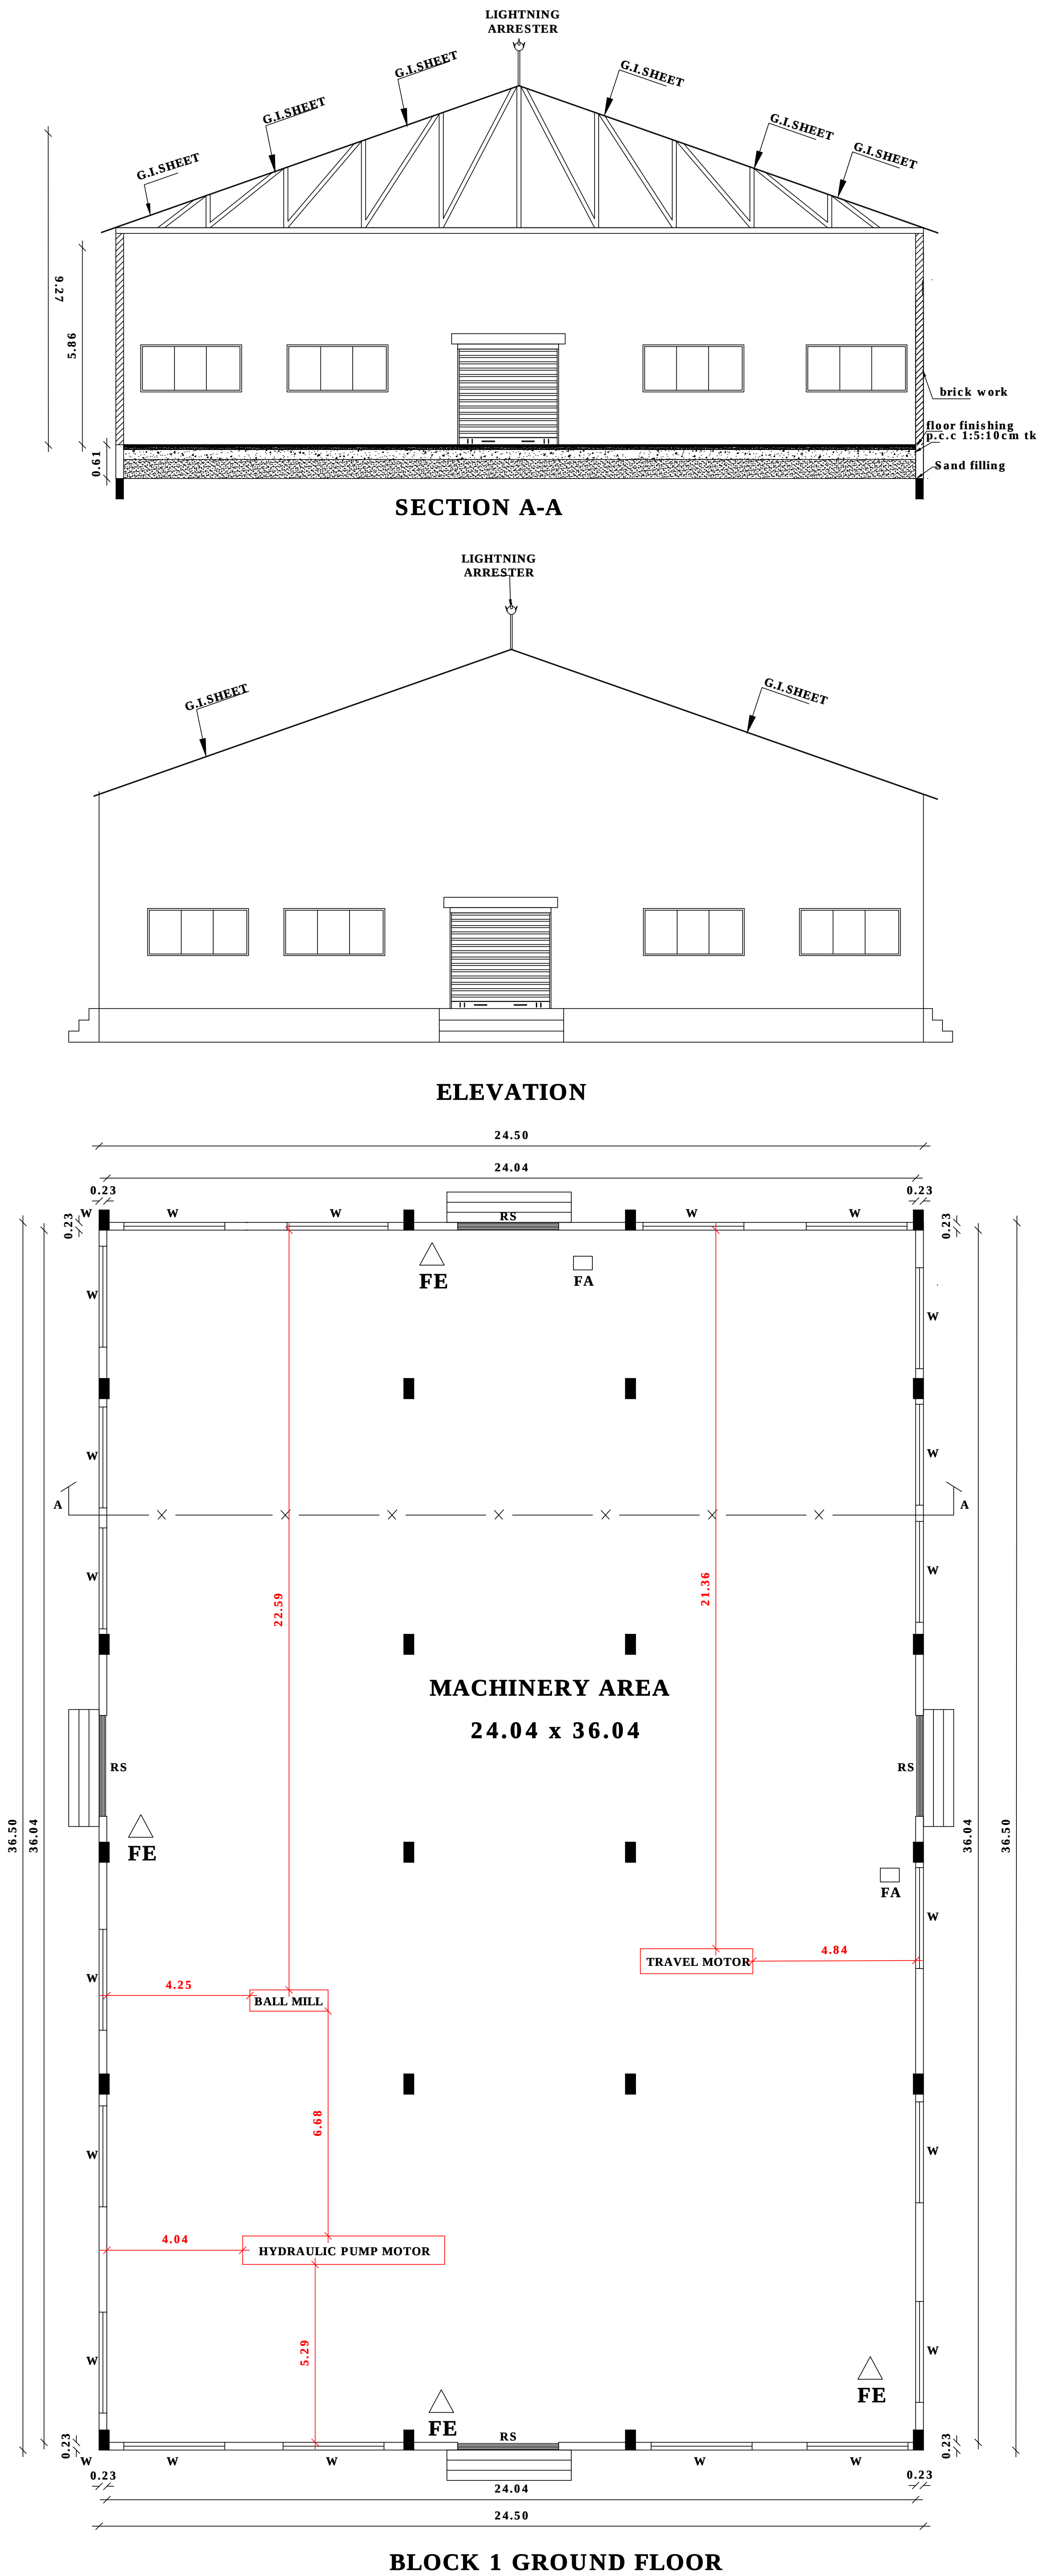

SCHEDULE OF JOINERY

TYPE	DESCRIPTION	SIZE
D	DOOR	1.20M X 2.10M
D1	DOOR	1.0M X 2.10M
RS	ROLLING SHUTTER	3.0M X 3.50M
W	Window	3.0M X 1.50M
W1	Window	0.90M X 0.60M

AREA STATEMENT	SQ.M
BLOCK 1	
AREA OF GROUND FLOOR	894.25

COLOUR INDICATION

☐ PROPOSED BUILDING

S. Shajahan
S. Sheik Ansary

OWNER 'S SIGNATURE

Er. V. MOHANAKRISHNAN, B.E., A.I.V.,
CHARTERED ENGINEER & APPROVED VALUER (INDIA)
GRADE-I REGISTERED ENGINEER
(R.No.044/LS/2019/00010),
VILLUPURAM MUNICIPALITY & D.T.C.P.,
4/10, URAL STREET, VILLUPURAM.


REGISTERED ENGINEER








Er. M. MAMI, M.E., M.I.E.,
Chartered Engineer,
Approved Valuer (From I.T. Dept.)
DTC? Registered Structural Engineer,
Vide Reg. No. RSE/GR 111/VR/May-2019/006
MUNICIPAL Registered Engineer,
Vide Reg. No. 444/LS/2019/00014
Cell: 944 354 3104, 780 494 7993

REGISTERED STRUCTURAL ENGINEER

SCALE	SHEET
1:100	2/3

**SITE PLAN SHOWING THE PROPOSED INDUSTRIAL CEMENT WARE HOUSE BUILDING IN
R.S.NO:302/3A,4A,303/6B,6C,7D2,7D3 AT CHOLAGANUR VILLAGE/ PANCAHAYT, KOLIYANUR PANCHAYAT UNION,
VIKRAVANDI TALUK, VILLUPURAM DISTRICT.
APPLICANT : SHAJAHAN AND SHEIK ANSARY**

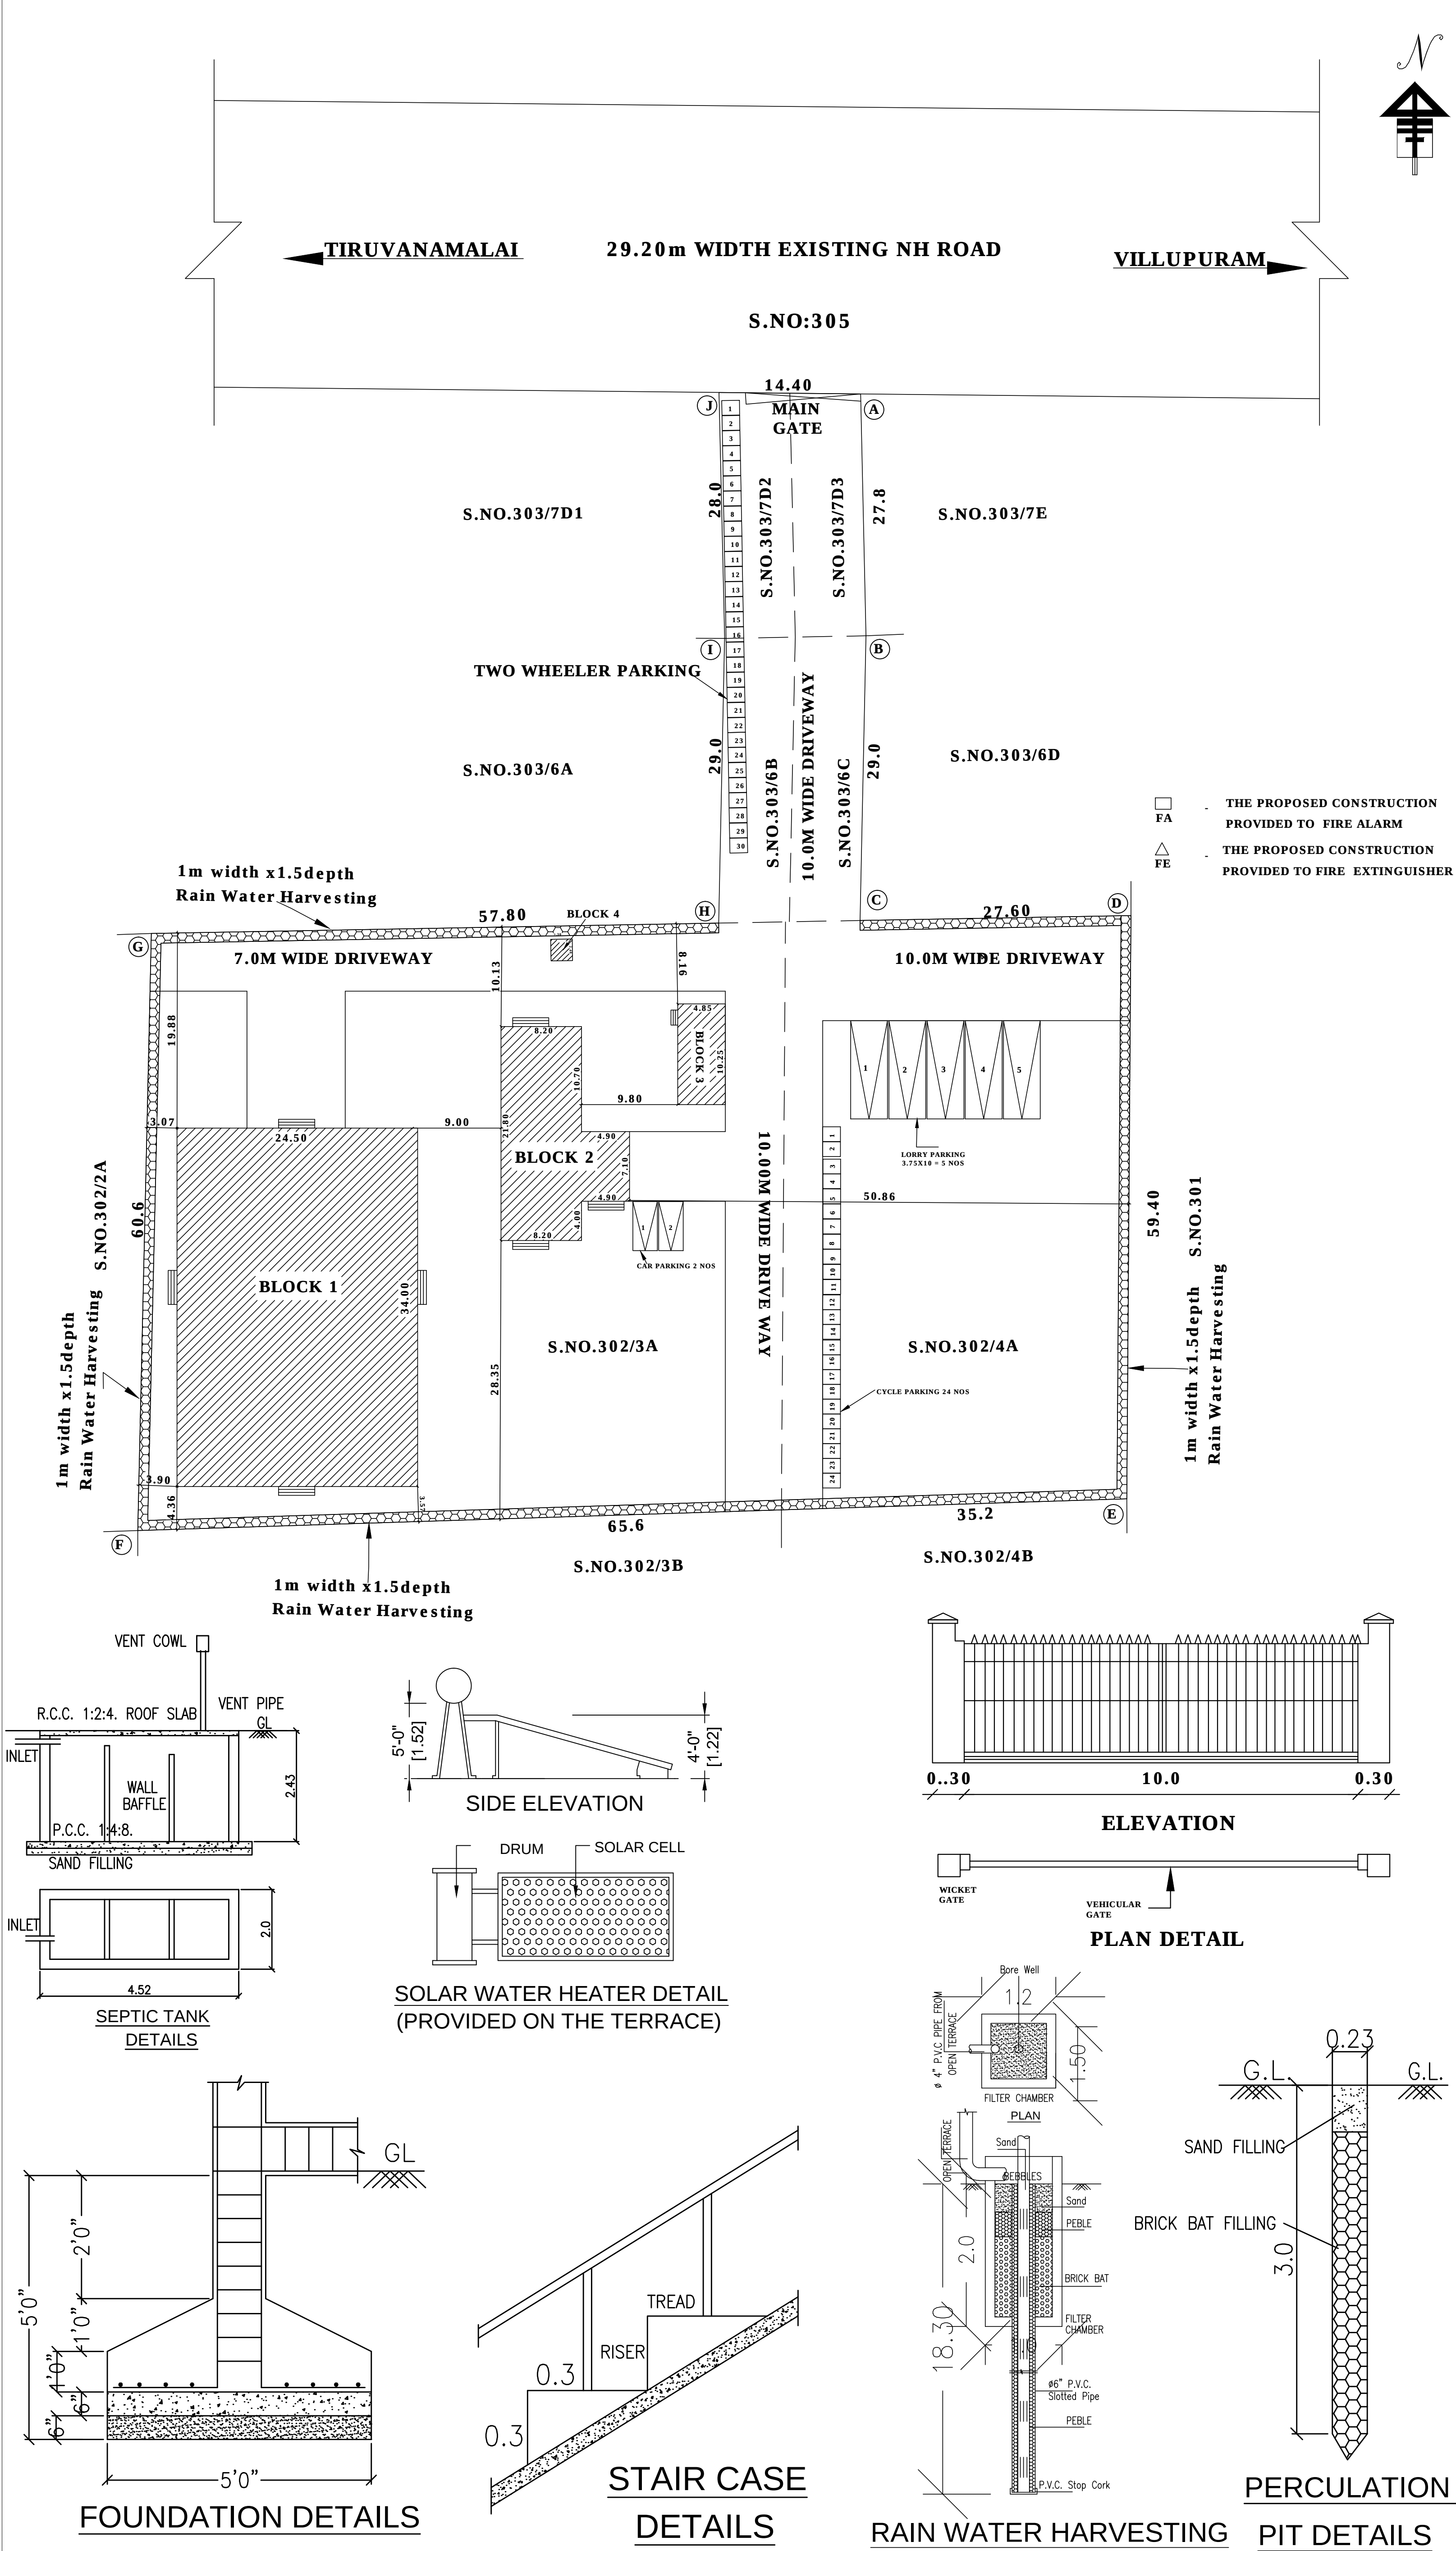

   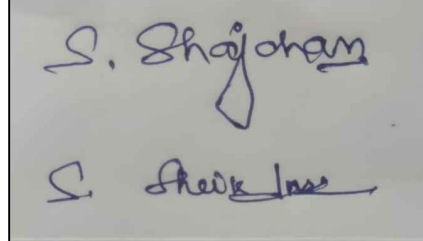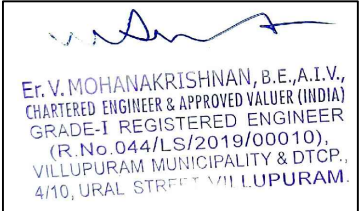 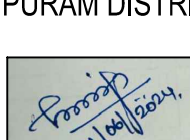SCHEDULE OF JOINERY			
TYPE		DESCRIPTION	SIZE
D	DOOR		1.20M X 2.10M
D1	DOOR		1.0M X 2.10M
RS	ROLLING SHUTTER		3.0M X 3.50M
W	Window		3.0M X 1.50M
W1	Window		1.50M X 1.50M
V	Ventilator		0.90M X 0.60M
AREA OF THE SITE			SQ.M
SF NO: 302/3A			3900.00
SF NO: 302/4A			2100.00
SF NO: 303/6B			200.00
SF NO: 303/6C			200.00
SF NO: 303/7D2			200.00
SF NO: 303/7D3			200.00
TOTAL SITE AREA			6800.00
AREA STATEMENT			SQ.M
BLOCK 1			
CEMENT WARE HOUSE			894.25
BLOCK 2			
GODOWN & SAW MILL			213.55
BLOCK 3			
OFFICE			49.75
FIRST FLOOR			12.70
BLOCK 4			
SECURITY ROOM			5.75
TOTAL BUILTUP AREA			1176
PLOT COVERAGE		11.54 %	
F.S.I		0.17	
MACHINERY DETAILS		HP	TOTAL HP
TRAVEL MOTOR		10 X 1	10
BALL MILL		10 X 1	10
HYDRAULIC PUMP MOTOR		10 X 1	10
		TOTAL	30 HP
COLOUR INDEX			
		PROPOSED BUILDING	
		SITE BOUNDRY	
		ROAD	
OWNER'S SIGNATURE			
REGISTERED ENGINEER			
REGISTERED STRUCTURAL ENGINEER			
District Town And Country Planning Office Villupuram District Online Application No: SWP/BPA/017522/2024 BUILDING APPROVAL: B.P/A.D.T.C.P(V.D) No: 20/2024 INDUSTRIAL TOWN BUILDING TECHNICAL APPROVAL ISSUED SITE APPROVAL: Site Bounded by "A to J" and Numbered as L.P/A.D.T.C.P(V.D) No: 129/2024			
 DRAUGHTSMAN GRADE - III DISTRICT TOWN AND COUNTRY PLANNING OFFICE VILLUPURAM DISTRICT  SUPERVISOR/DRAUGHTSMAN GRADE - II DISTRICT TOWN AND COUNTRY PLANNING OFFICE VILLUPURAM DISTRICT			
SITE PLAN			
SCALE 1:500		SHEET NO: 3/3	