



PLAN SHOWING THE REVISED APPROVAL FOR PROPOSED CONSTRUCTION OF SEMI BASEMENT,STLIT, FIRST, SECOND & THIRD FLOOR R.C.C ROOF COMMERCIAL BUILDING IN T.S.No-71,72 & 185/2 AT WARD -A, BLOCK -28, KAMARAJAR STREET, VILLUPURAM MUNICIPALITY, VILLUPURAM TALUK AND DISTRICT.

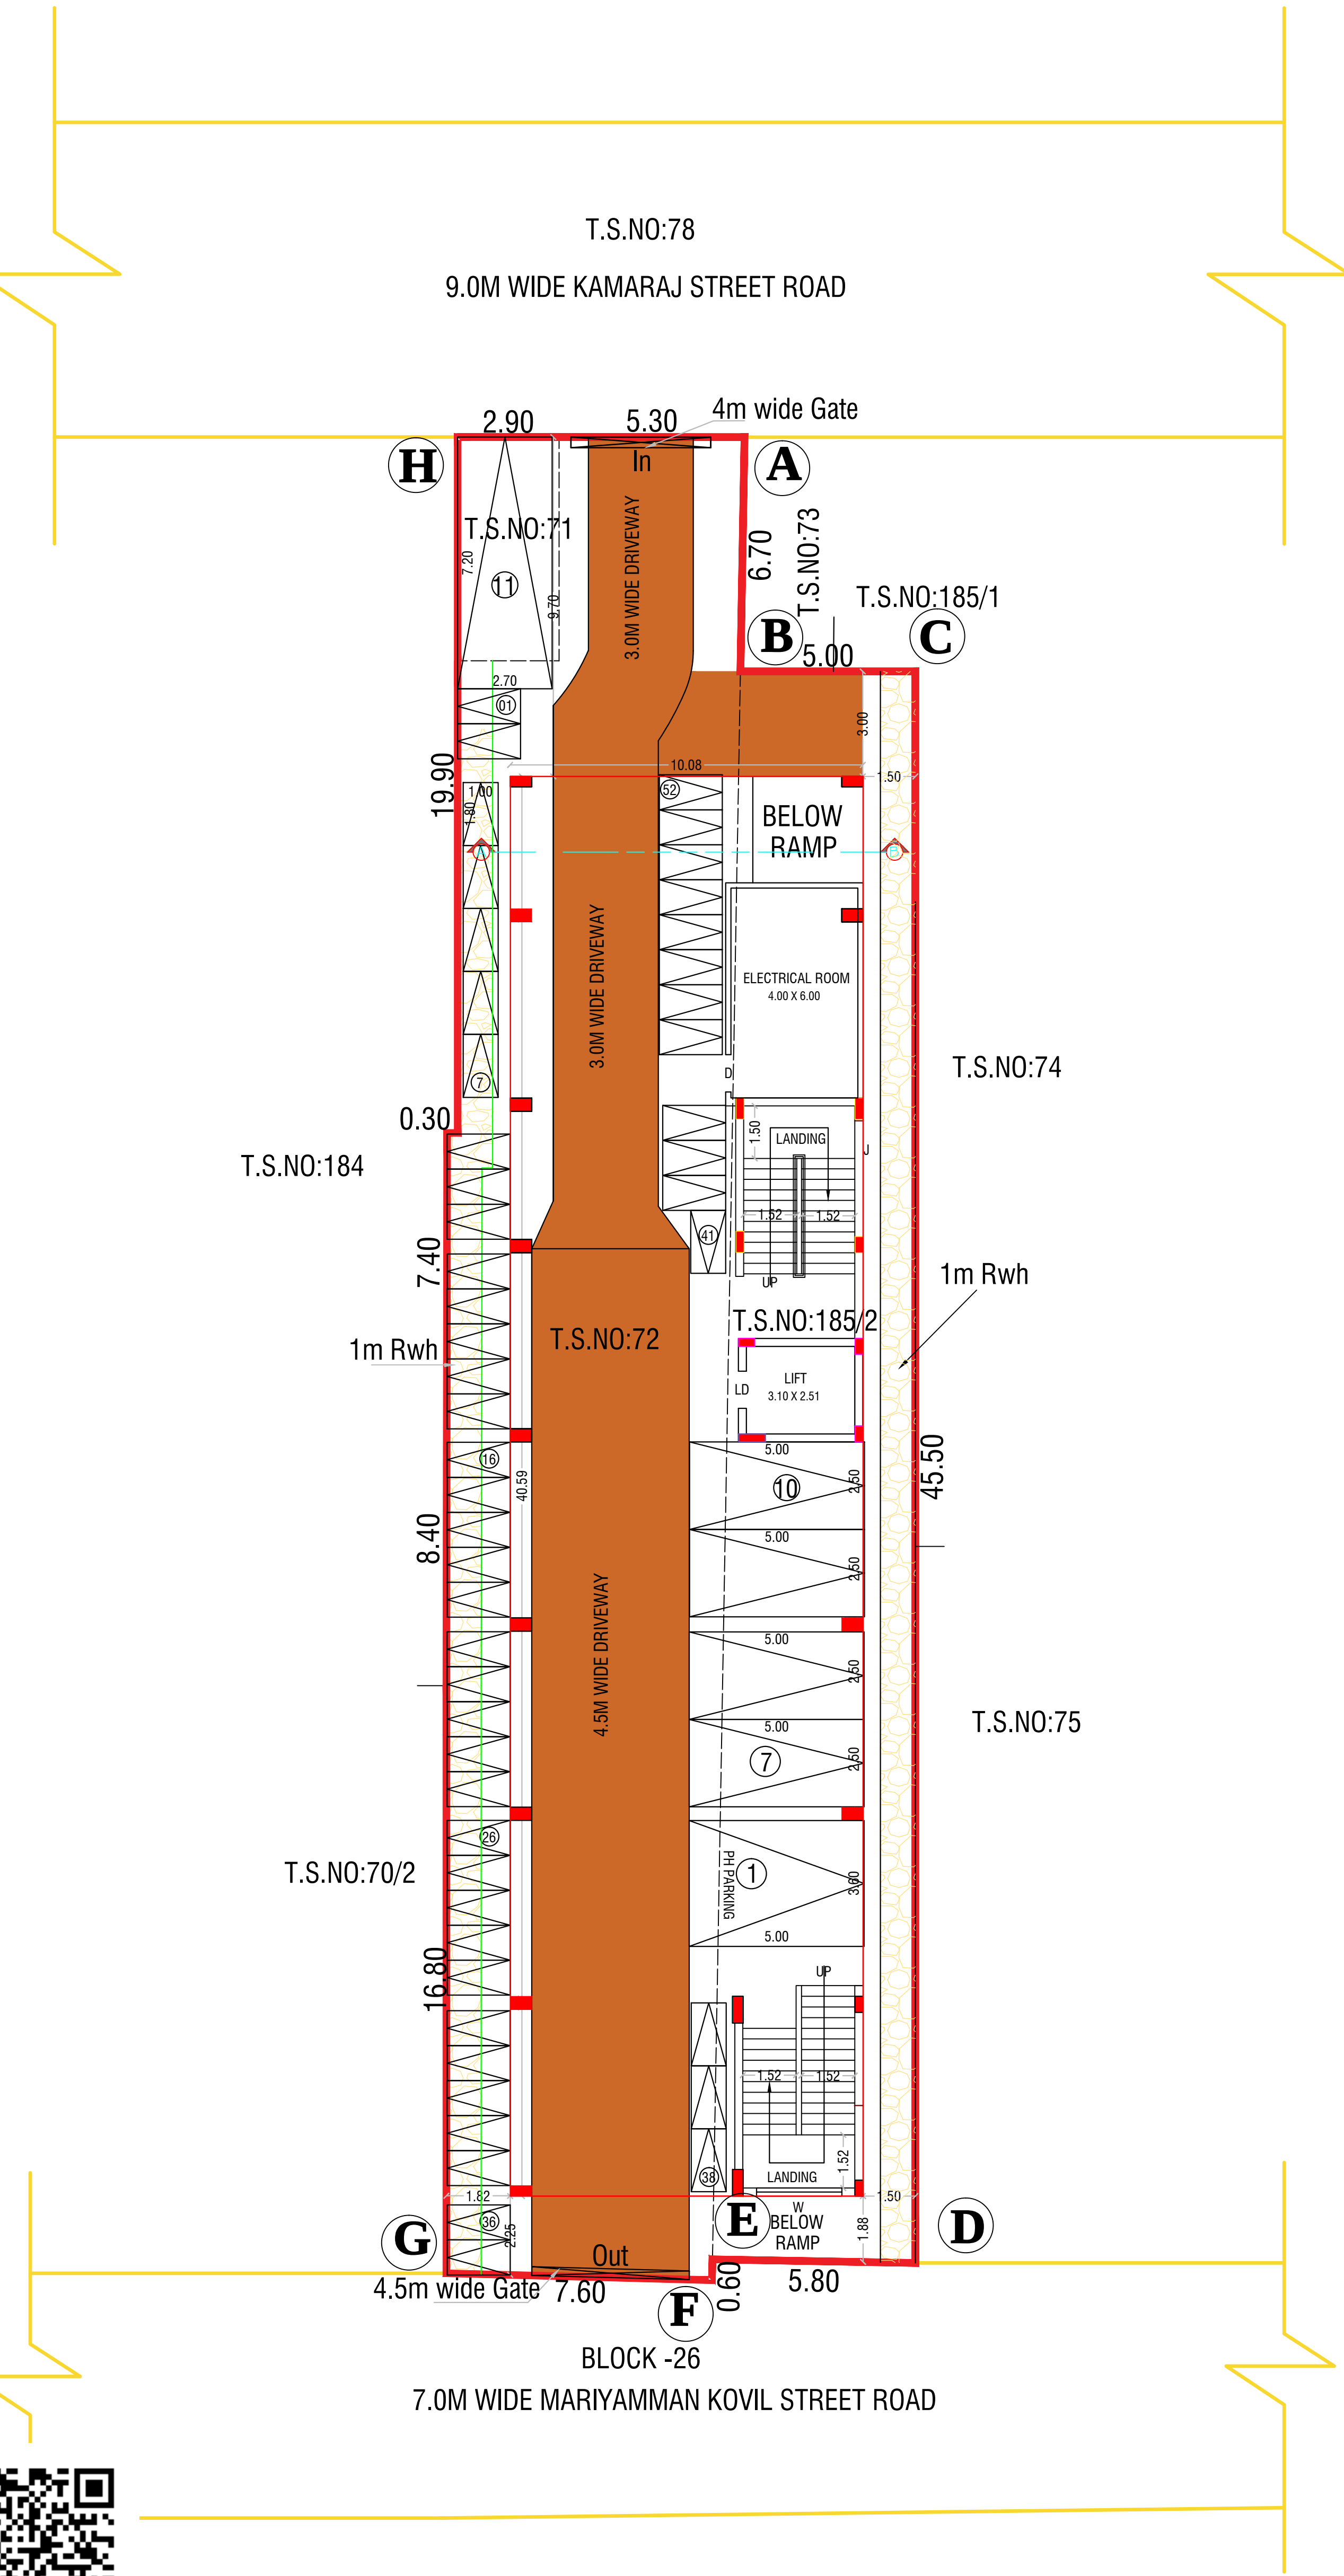

STILT CUM SITE PLAN

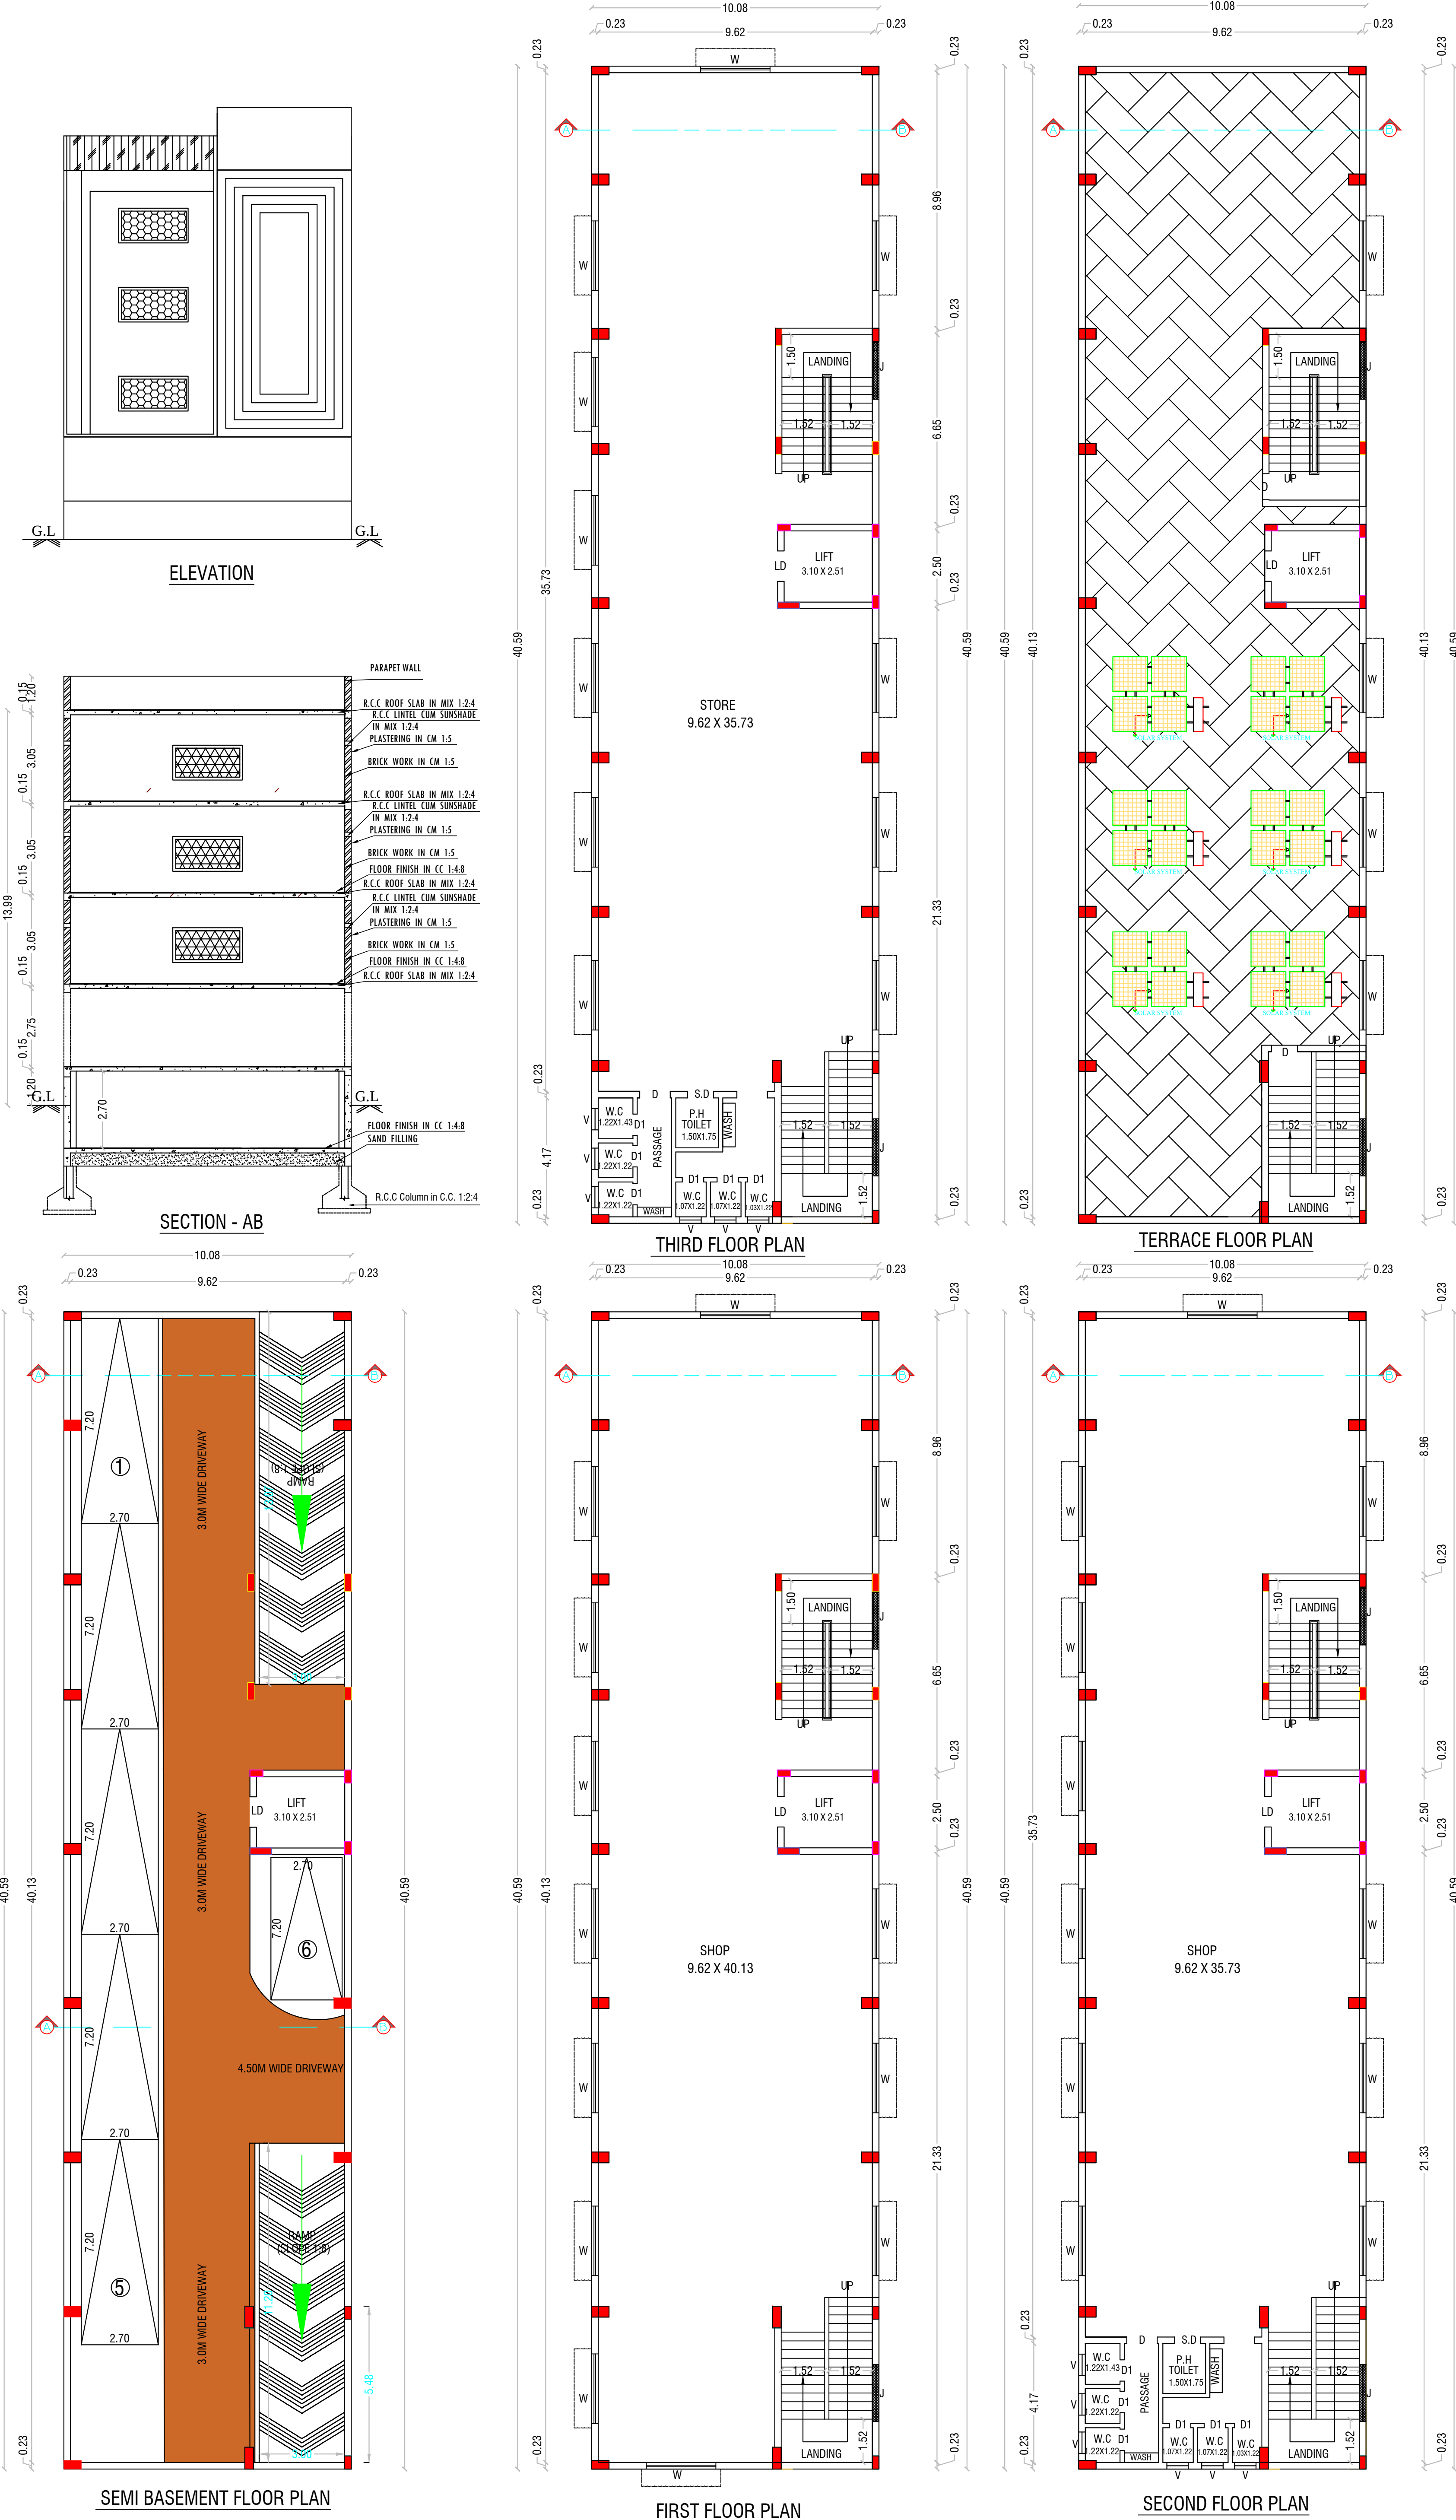

ALL DIMENSIONS ARE IN METER		SCALE 1:100	SHEET NO - 01/01
AREA DETAILS		TOTAL	JOINERY DETAILS
REF. ID	DESCRIPTIONS	SIZES	
D	DOOR	0.91X2.13	
LD	LIFT DOOR	0.90X2.10	
D1	DOOR	0.76X2.13	
J	JOLLY	2.00X1.20	
W	WINDOW	1.83X1.20	
V	VENTILATOR	0.76X0.91	
S.D	SLIDEING DOOR	0.91X2.13	
PROPOSED AREA DETAILS			
TOTAL AREA OF THE SITE		642.00 Sq.Mt	
PARTICULARS	PREVIOUS APPROVED AREA IN SQ.MT	REVISED AREA IN SQ.MT	TOTAL FSI AREA IN SQ.MT
PLINTH AREA OF THE PROPOSED SEMI BASEMENT FLOOR AREA	366.18	-	42.99
PLINTH AREA OF THE PROPOSED STILT FLOOR AREA	348.56	-	60.61
PLINTH AREA OF THE PROPOSED FIRST FLOOR AREA	366.18	42.99	-
PLINTH AREA OF THE PROPOSED SECOND FLOOR AREA	366.18	42.99	-
PLINTH AREA OF THE PROPOSED THIRD FLOOR AREA	366.18	42.99	-
HEAD ROOM	46.72	-	45.61
LIFT MACHINE ROOM	5.64	7.74	-
TOTAL PLINTH AREA	1865.64	128.97	156.95
PLOT COVERAGE IN %	64.08%		
FLOOR SPACE INDEX	1.91		
APPLICANT		REGISTERED ENGINEER	
C. Revathi 70017 f. t. n. n. n.		Er. B. KIRUBASANKAR Registered Civil Engineer L.No: RE/Gr-II/001/2022 DTCP - Cuddalore Cell: 70107 78544	
REGISTERED STRUCTURAL ENGINEER		REGISTERED ARCHITECT ENGINEER	
Er. S. SAKTHIVEL, B.E., Licensed Building Surveyor, Consulting Engineer TN Govt. Registered Professional of DTCP, Registered Engineer Grade-III-03/2022, Registered Structural Engineer Grade-II-02/2022 R.E.(G-II) DMC. No-037/LS/2022/00006,		V. ARUN, Arch., Registered Architect CA/2018/71987 Council of Architecture, New Delhi Registered Architect Grade - I (RA) RA/GR-JVR/MAY-2018/005	

District Town And Country Planning Office
Villupuram District
Online Application No: SWP/BPA/0333704/2024

BUILDING APPROVAL:
B.P/A.D.T.C.P(V.D) No: 32/2024
COMMERCIAL BUILDING REVISED TECHNICAL APPROVAL ISSUED
This Revises,
SITE APPROVAL:
Site Bounded By "A to H" and
Numbered as L.P/V.L.P.A.No: 02/2024
BUILDING APPROVAL:
B.P/V.L.P.A.No: 02/2024
COMMERCIAL BUILDING TECHNICAL APPROVAL ALREADY ISSUED

