


PLAN SHOWING THE PROPOSED CONSTRUCTION OF RCC ROOF SCHOOL BUILDING FOR " VASANTHALAKSHMI VIDHYALAYA NURSERY AND PRIMARY SCHOOL " AT S.F. NO. 129/6B, 129/7, 130/11A, 139/5B IN MALLIGAIPATTU VILLAGE & PANCHAYAT, KANAI PANCHAYAT UNION, VILLUPURAM TALUK & DISTRICT.

ALL DIMENSIONS ARE IN METER
SCALE 1:100


APPLICANT NAME :
Dr.P.LAKSHMINARAYANAN
Mrs.L.VASANTHA

JOINERY DETAILS


D	DOOR	1.22 x 2.44
D1	DOOR -1	0.91 x 2.44
D2	DOOR -2	0.76 x 2.13
W	WINDOW	1.83 x 1.83
W1	WINDOW -1	1.52 x 1.83
W2	WINDOW -2	1.22 x 1.22
V	VENTILATOR	1.83 x 0.61
V1	VENTILATOR-1	1.00 x 0.61
JW	JOLLY WORK	2.44 x 1.83
FA	▽ FIRE ALARM	
FE	△ FIRE EXTINGUISHERS.	
FHR	○ Fire Hose Reel	
EF	⊗ Exhaust Fan With 0.46 Dia	

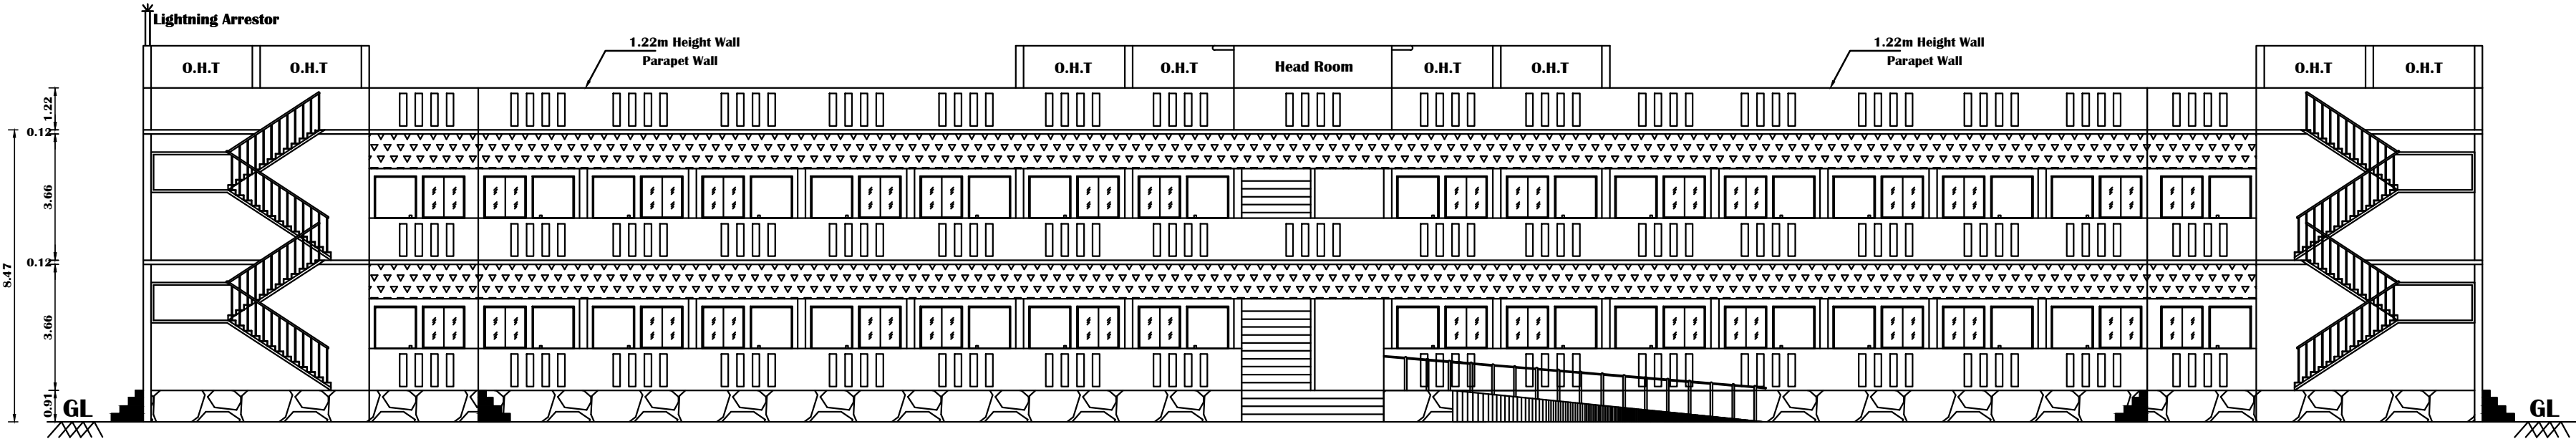

ELEVATION A-A

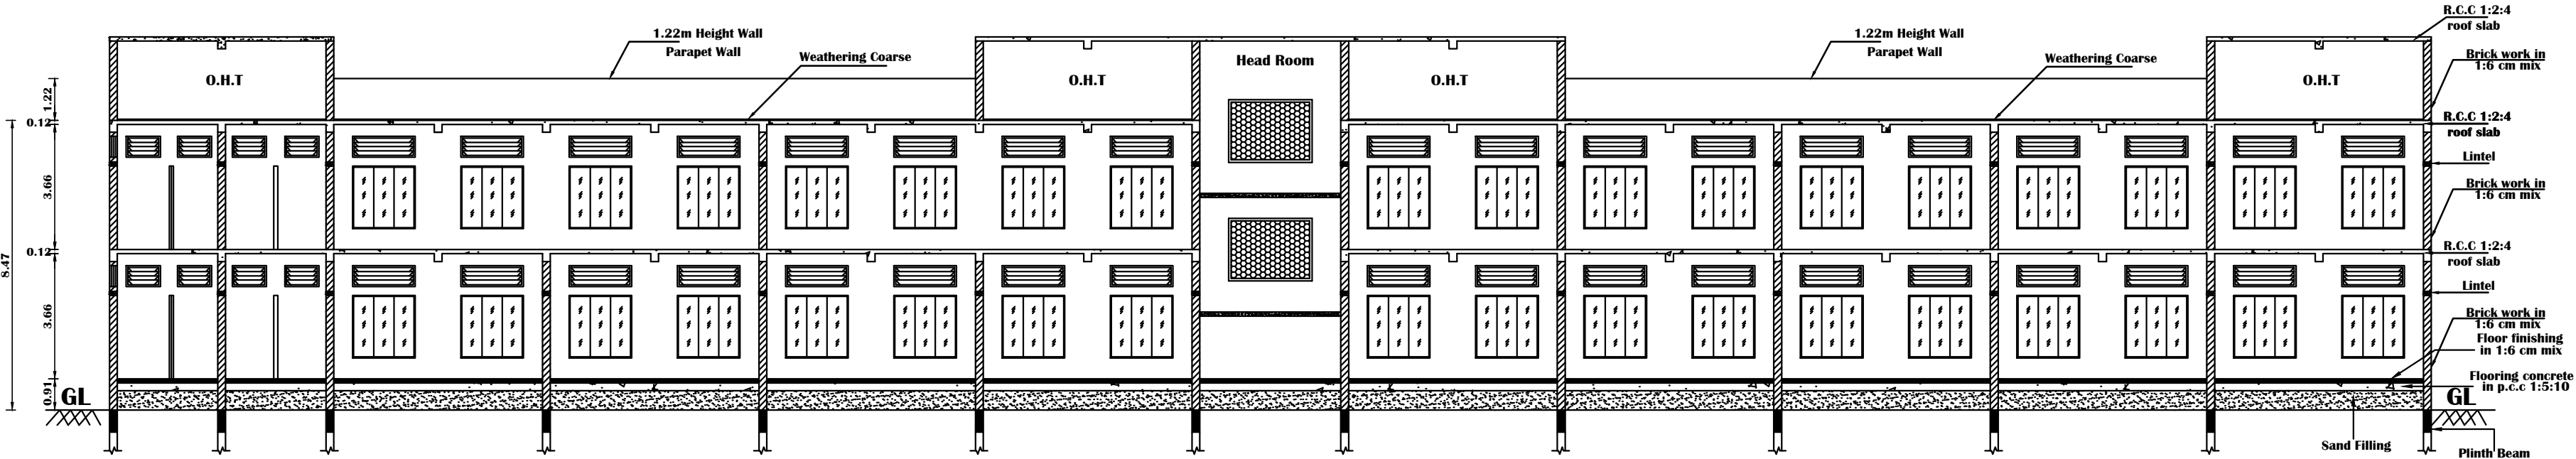

SECTION AA


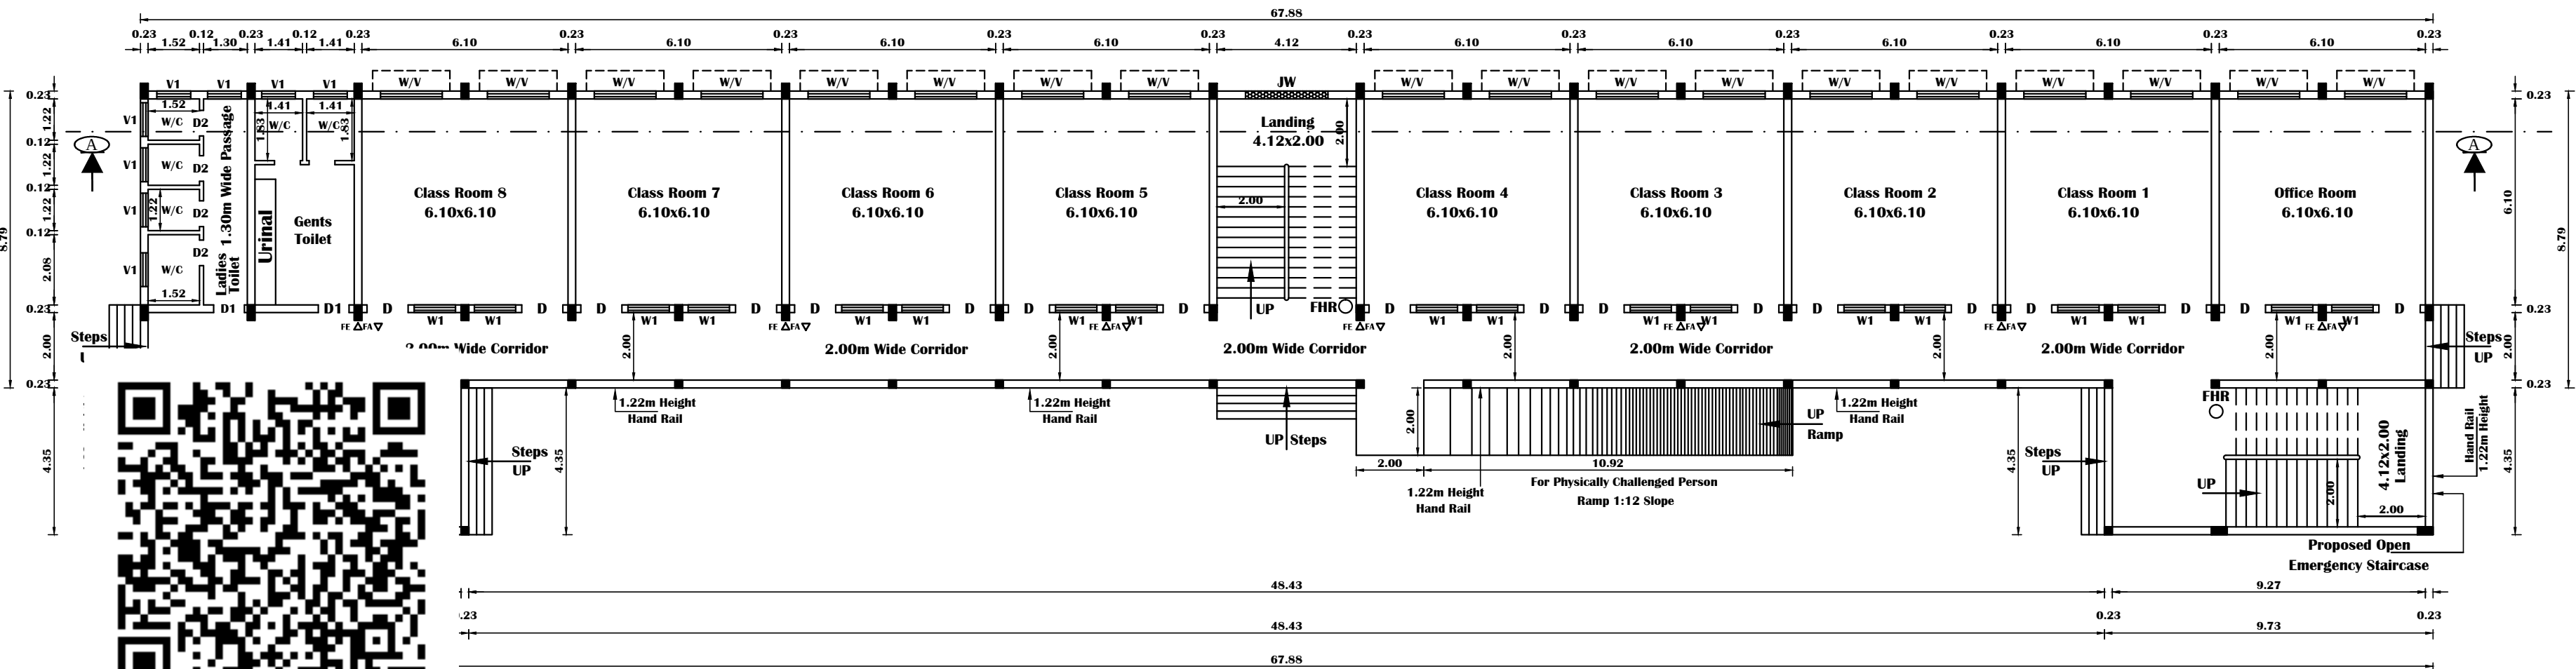


EXT. GROUND FLOOR PLAN
BLOCK - A SCHOOL BUILDING

BLOCK -A EXT. GROUND FLOOR AREA - 681.27 Sq.m


PLAN SHOWING THE PROPOSED CONSTRUCTION OF RCC ROOF SCHOOL BUILDING FOR " VASANTHALAKSHMI VIDHYALAYA NURSERY AND PRIMARY SCHOOL " AT S.F. NO. 129/6B, 129/7, 130/11A, 139/5B IN MALLIGAIPATTU VILLAGE & PANCHAYAT, KANAI PANCHAYAT UNION, VILLUPURAM TALUK & DISTRICT.

ALL DIMENSIONS ARE IN METER SCALE 1:100		
APPLICANT NAME : Dr.P.LAKSHMINARAYANAN Mrs.L.VASANTHA		
JOINERY DETAILS		
D	DOOR	1.22 x 2.44
D1	DOOR -1	0.91 x 2.44
D2	DOOR -2	0.76 x 2.13
W	WINDOW	1.83 x 1.83
W1	WINDOW -1	1.52 x 1.83
W2	WINDOW -2	1.22 x 1.22
V	VENTILATOR	1.83 x 0.61
V1	VENTILATOR-1	1.00 x 0.61
JW	JOLLY WORK	2.44 x 1.83
FA	▽ FIRE ALARM	
FE	△ FIRE EXTINGUISHERS.	
FHR	○ Fire Hose Reel	
EF	⊗ Exhaust Fan With 0.46 Dia	

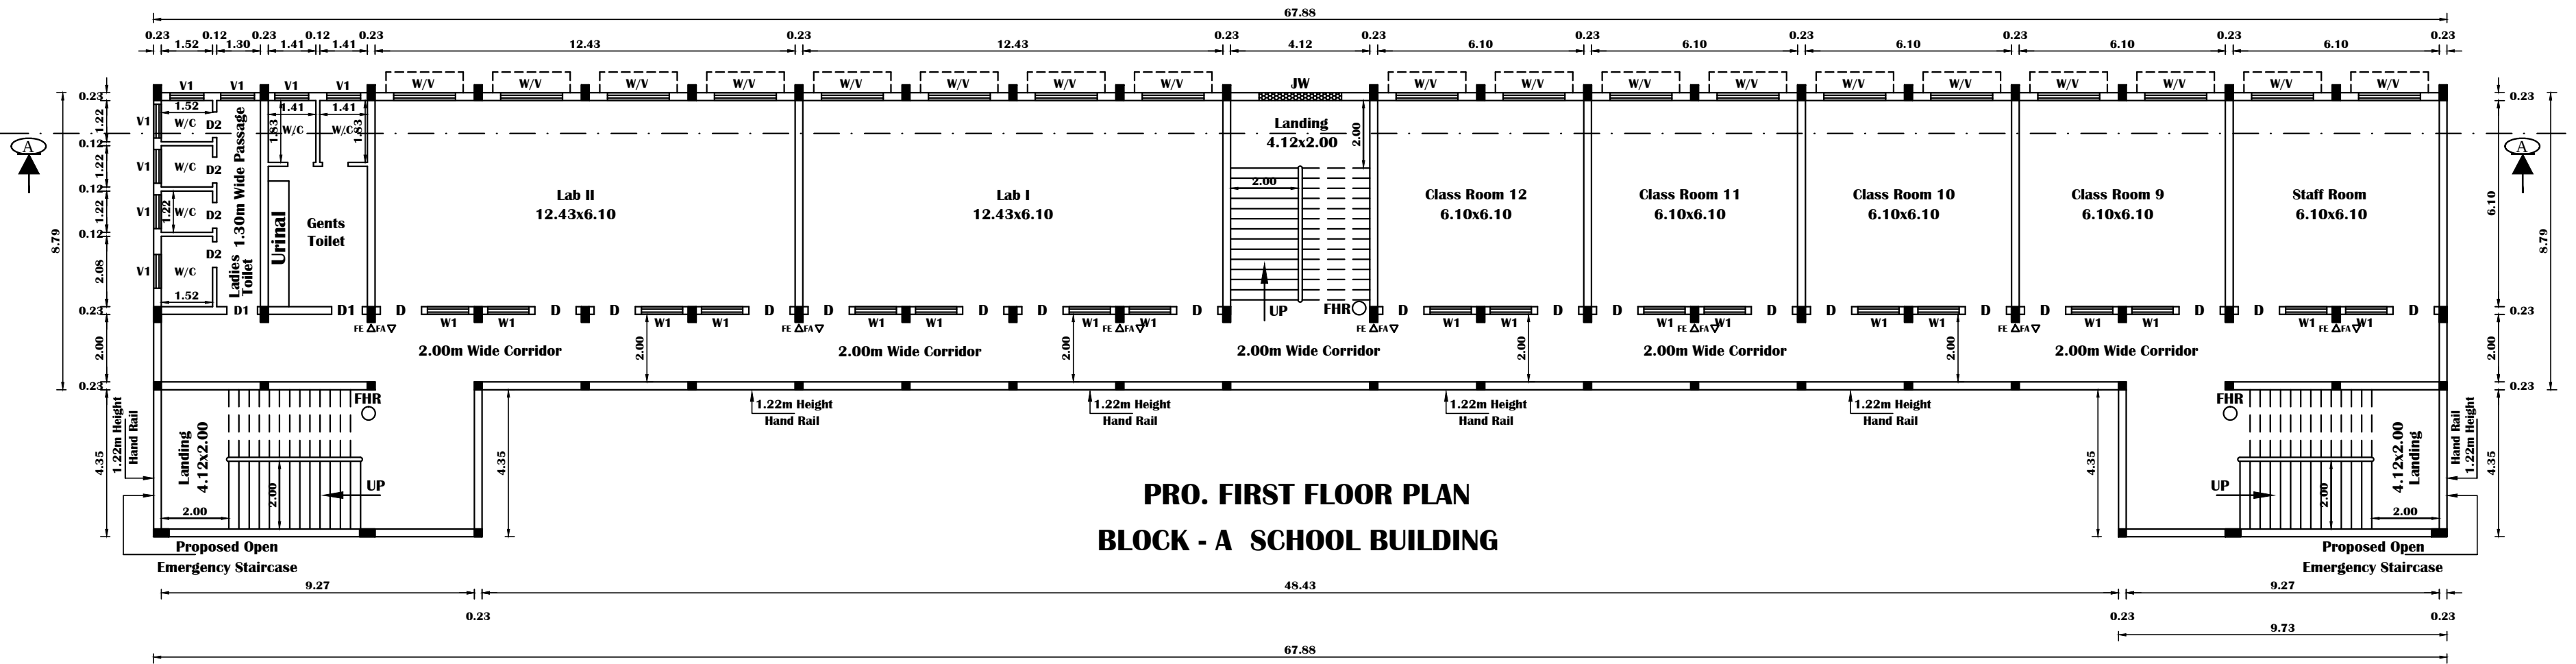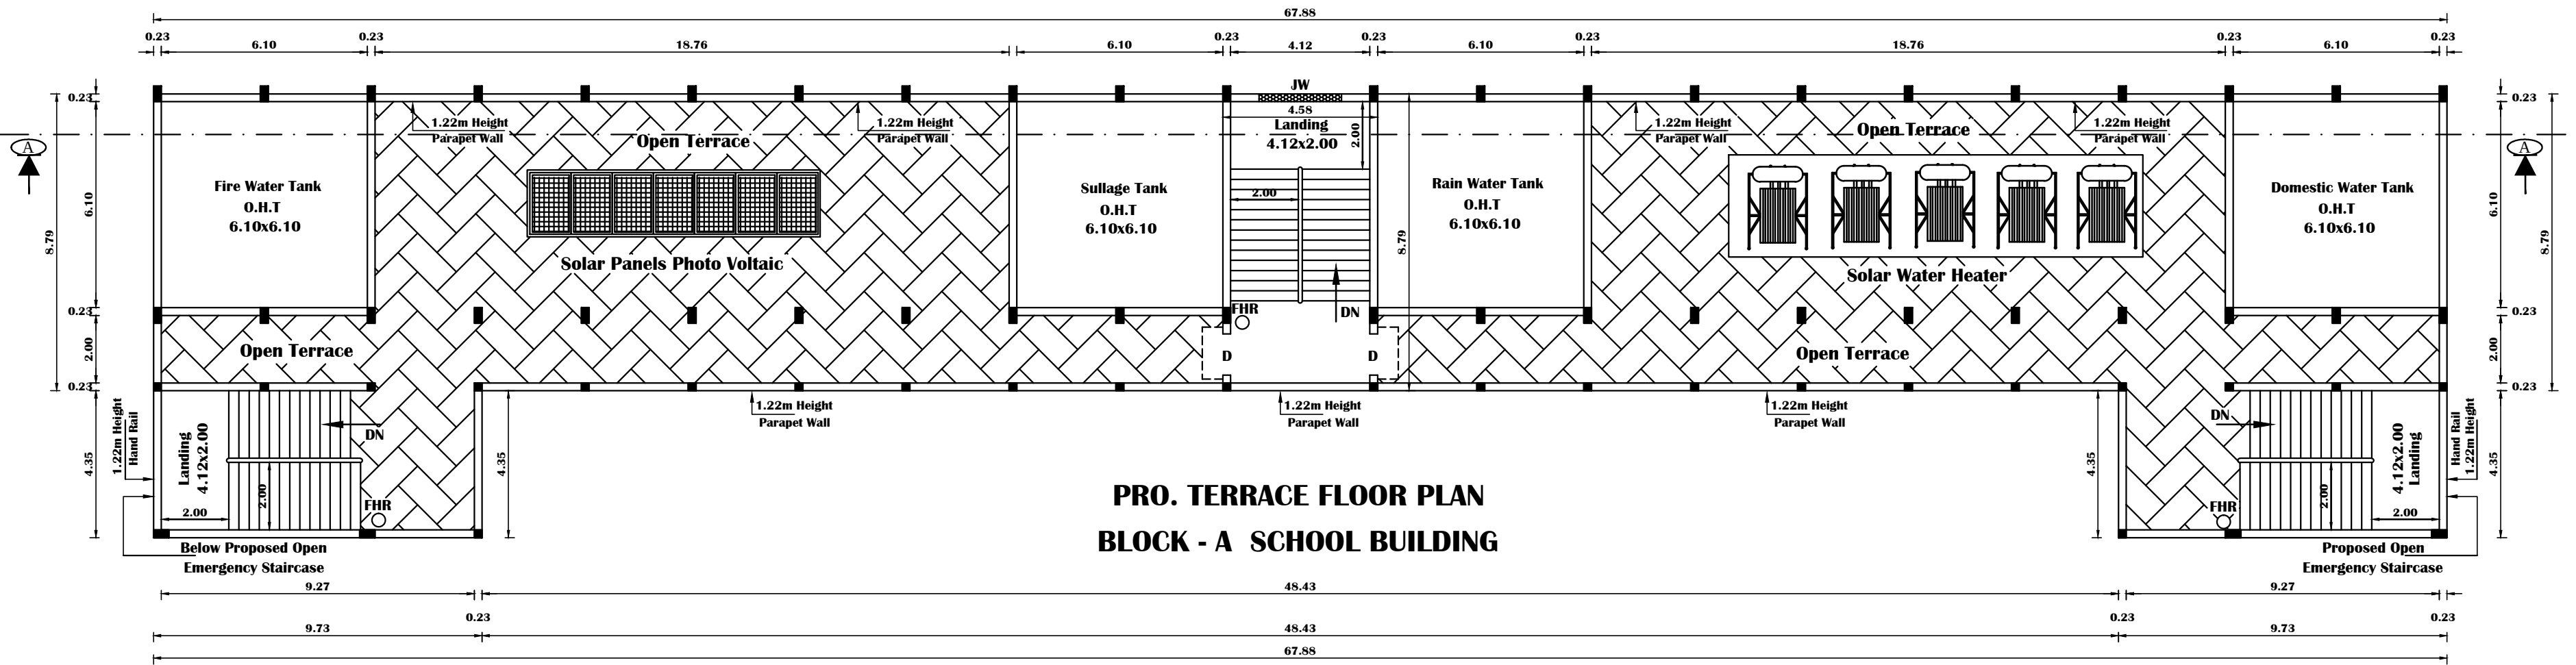


BLOCK - A PRO. FIRST FLOOR AREA - 681.27 Sq.m


PLAN SHOWING THE PROPOSED CONSTRUCTION OF RCC ROOF SCHOOL BUILDING FOR " VASANTHALAKSHMI VIDHYALAYA NURSERY AND PRIMARY SCHOOL " AT S.F. NO. 129/6B, 129/7, 130/11A, 139/5B IN MALLIGAIPATTU VILLAGE & PANCHAYAT, KANAI PANCHAYAT UNION, VILLUPURAM TALUK & DISTRICT.

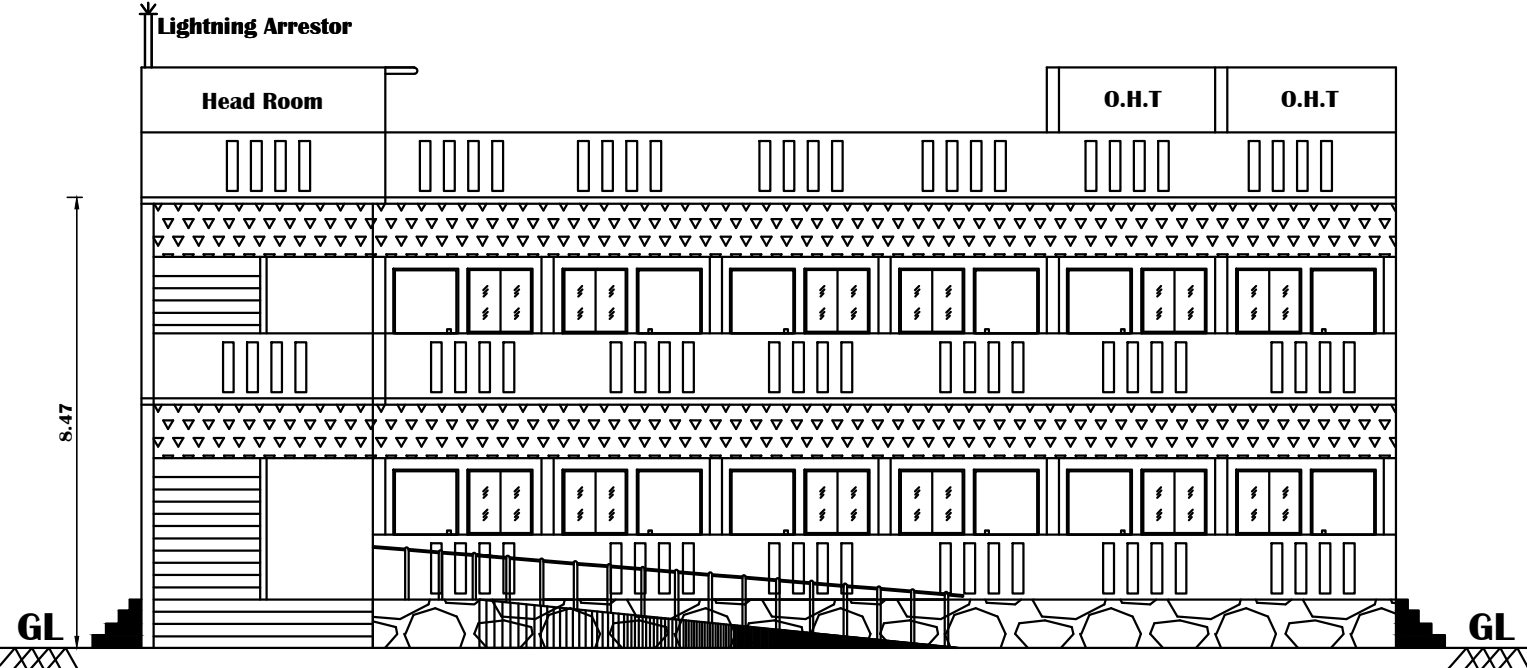


ELEVATION B-B

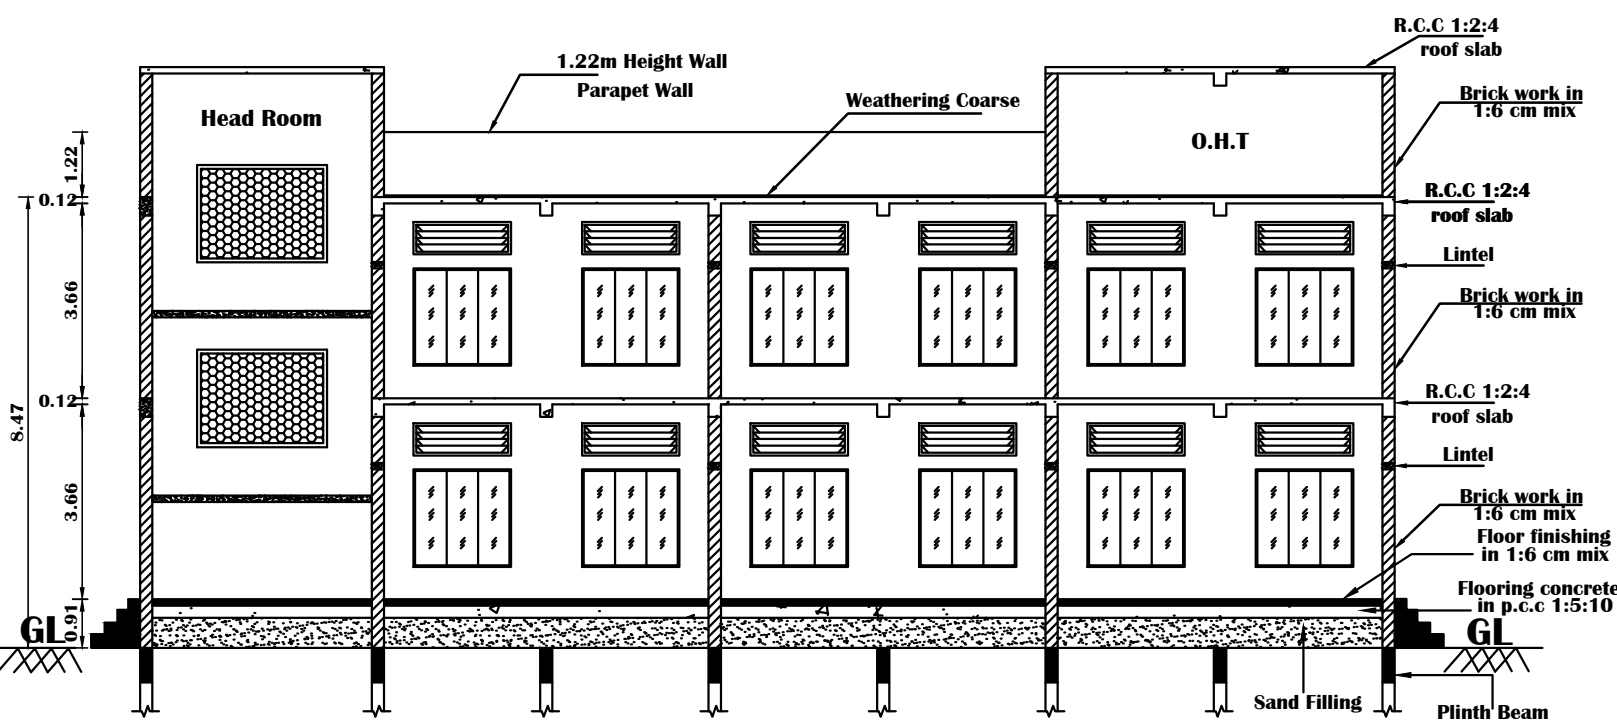


SECTION BB

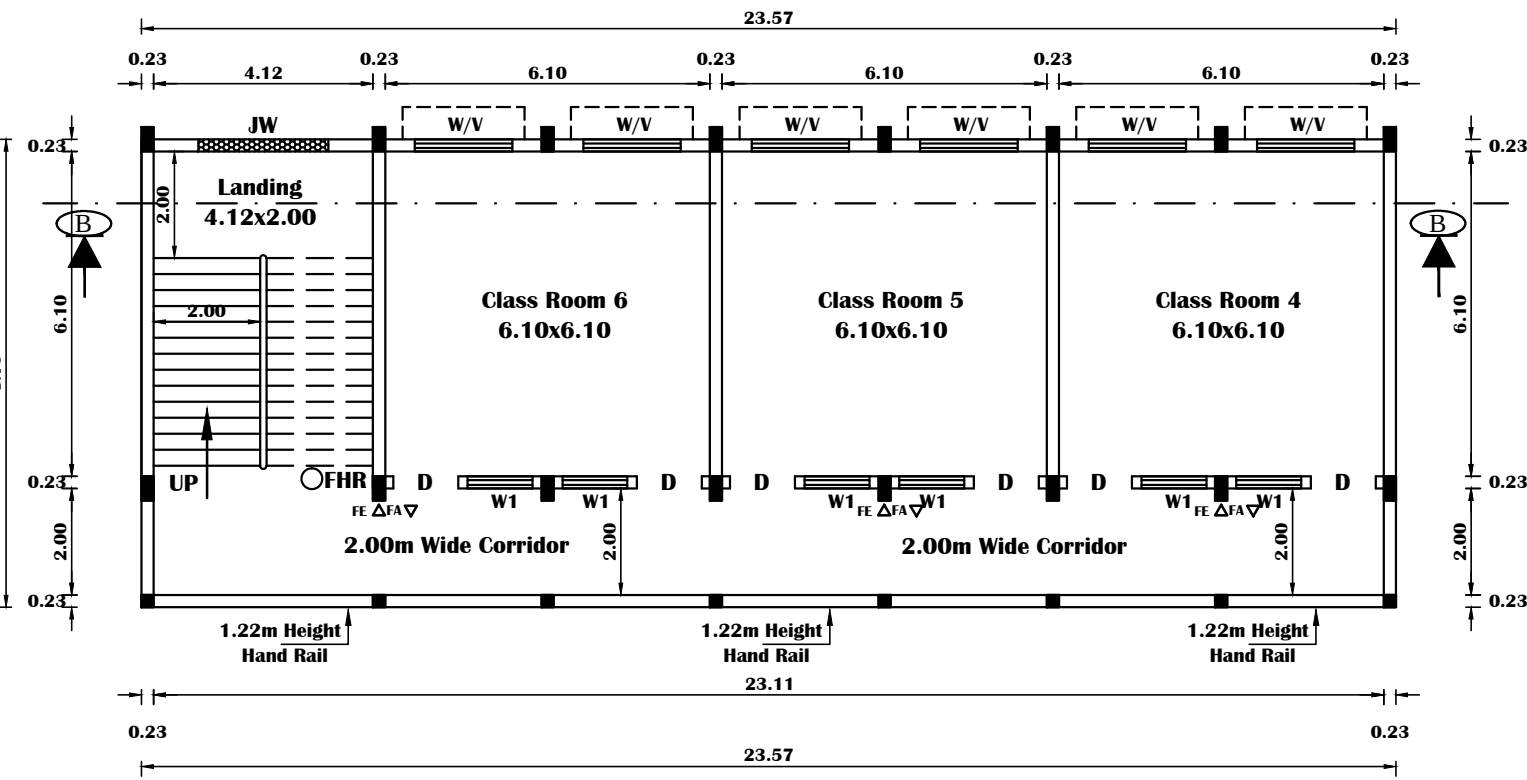

PRO. FIRST FLOOR AREA - 207.18 Sq.m
PRO. FIRST FLOOR PLAN
BLOCK - B SCHOOL BUILDING

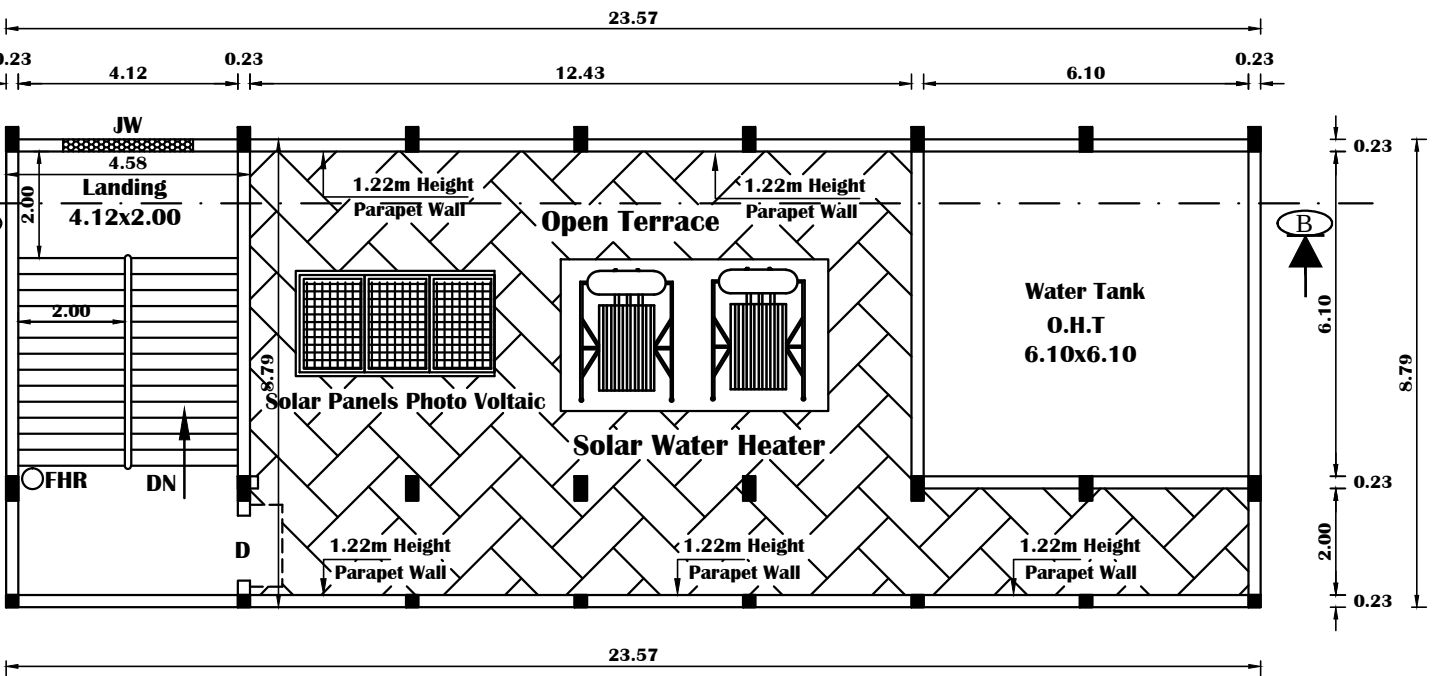

PRO. TERRACE FLOOR PLAN
BLOCK - B SCHOOL BUILDING

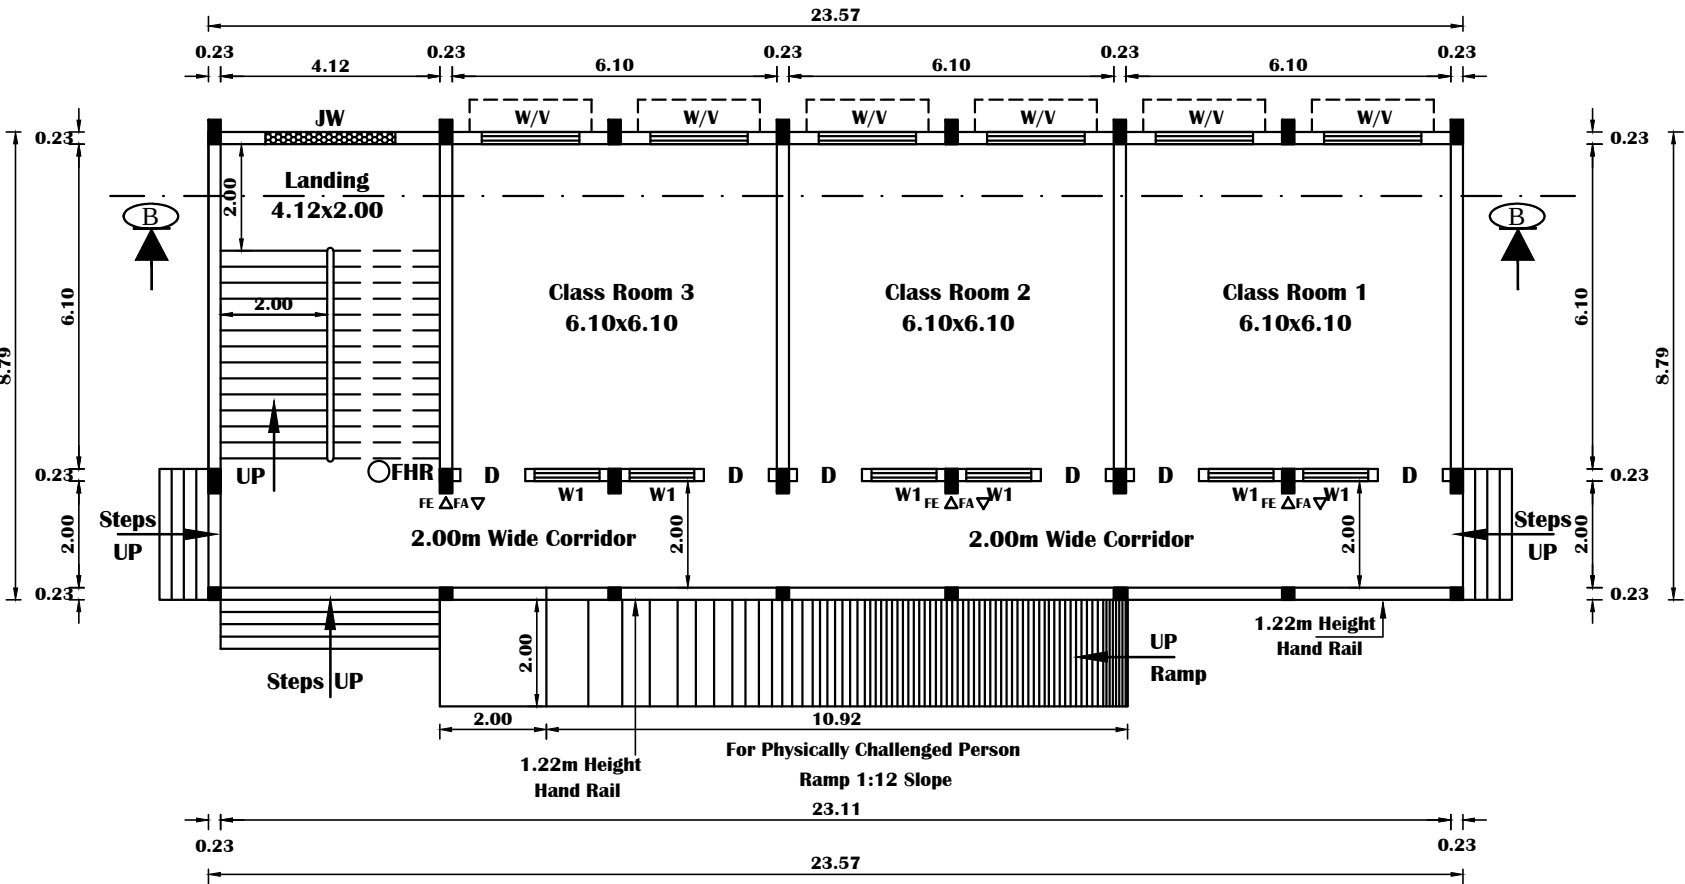

PRO. GROUND FLOOR AREA - 207.18 Sq.m
PRO. GROUND FLOOR PLAN
BLOCK - B SCHOOL BUILDING

JOINERY DETAILS

D	DOOR	1.22 x 2.44
D1	DOOR -1	0.91 x 2.44
D2	DOOR -2	0.76 x 2.13
W	WINDOW	1.83 x 1.83
W1	WINDOW -1	1.52 x 1.83
W2	WINDOW -2	1.22 x 1.22
V	VENTILATOR	1.83 x 0.61
V1	VENTILATOR-1	1.00 x 0.61
JW	JOLLY WORK	2.44 x 1.83
FA	FIRE ALARM	
FE	FIRE EXTINGUISHERS.	
FHR	Fire Hose Reel	
EF	Exhaust Fan With 0.46 Dia	

ALL DIMENSIONS ARE IN METER SCALE 1:100

APPLICANT NAME :
Dr.P.LAKSHMINARAYANAN
Mrs.L.VASANTHA

SITE PLAN SHOWING THE PROPOSED CONSTRUCTION OF RCC ROOF SCHOOL BUILDING FOR " VASANTHALAKSHMI VIDHYALAYA NURSERY AND PRIMARY SCHOOL " AT S.F. NO. 129/6B, 129/7, 130/11A, 139/5B IN MALLIGAIPATTU VILLAGE & PANCHAYAT, KANAI PANCHAYAT UNION, VILLUPURAM TALUK & DISTRICT.

ALL DIMENSIONS ARE IN METER SCALE 1:500

APPLICANT NAME : Dr.P.LAKSHMINARAYANAN
Mrs.L.VASANTHA

BUILDING AREA DETAILS

Total Site Area	F.S.I. Area in Sq.m.	NON F.S.I. Area in Sq.m.	Total Build Up Area in Sq.m.
13000 Sq.m As Per Patta			

BLOCK - A

Ext. Ground Floor Area	681.27	-	681.27
Pro. First Floor Area	681.27	-	681.27
Staircase Head Room Area	-	40.26	40.26

BLOCK - B

Pro. Ground Floor Area	207.18	-	207.18
Pro. First Floor Area	207.18	-	207.18
Staircase Head Room Area	-	40.26	40.26

Total Area	1776.90	80.52	1857.42
------------	---------	-------	---------

$$\text{F.S.I} = \frac{1776.90}{13000.00} = 0.137$$

COLOR INDEX

	SITE AREA DETAILS	
	S.F. NO.	AREA IN Sq.m
PROPOSED CONSTRUCTION	129/6B	1050.00
EXISTING ROAD	129/7	4450.00
SITE BOUNDARY	130/11A	3550.00
DRIVE WAY	139/5B	3950.00
	TOTAL	13000.00



	REQUIRED	PROVIDED
OPEN CAR PARKING	3	23
TWO WHEELER PARKING	18	55
OPEN CYCLE PARKING	172	173
OPEN PHD PARKING 3 PROVIDED		
OSR - 1314.53 Sq.m		

District Town And Country Planning Office
Villupuram District

Online Application No: SWP/BPA/0385328/2024

BUILDING APPROVAL:

B.P/A.D.T.C.P(V.D) No: 37/2024

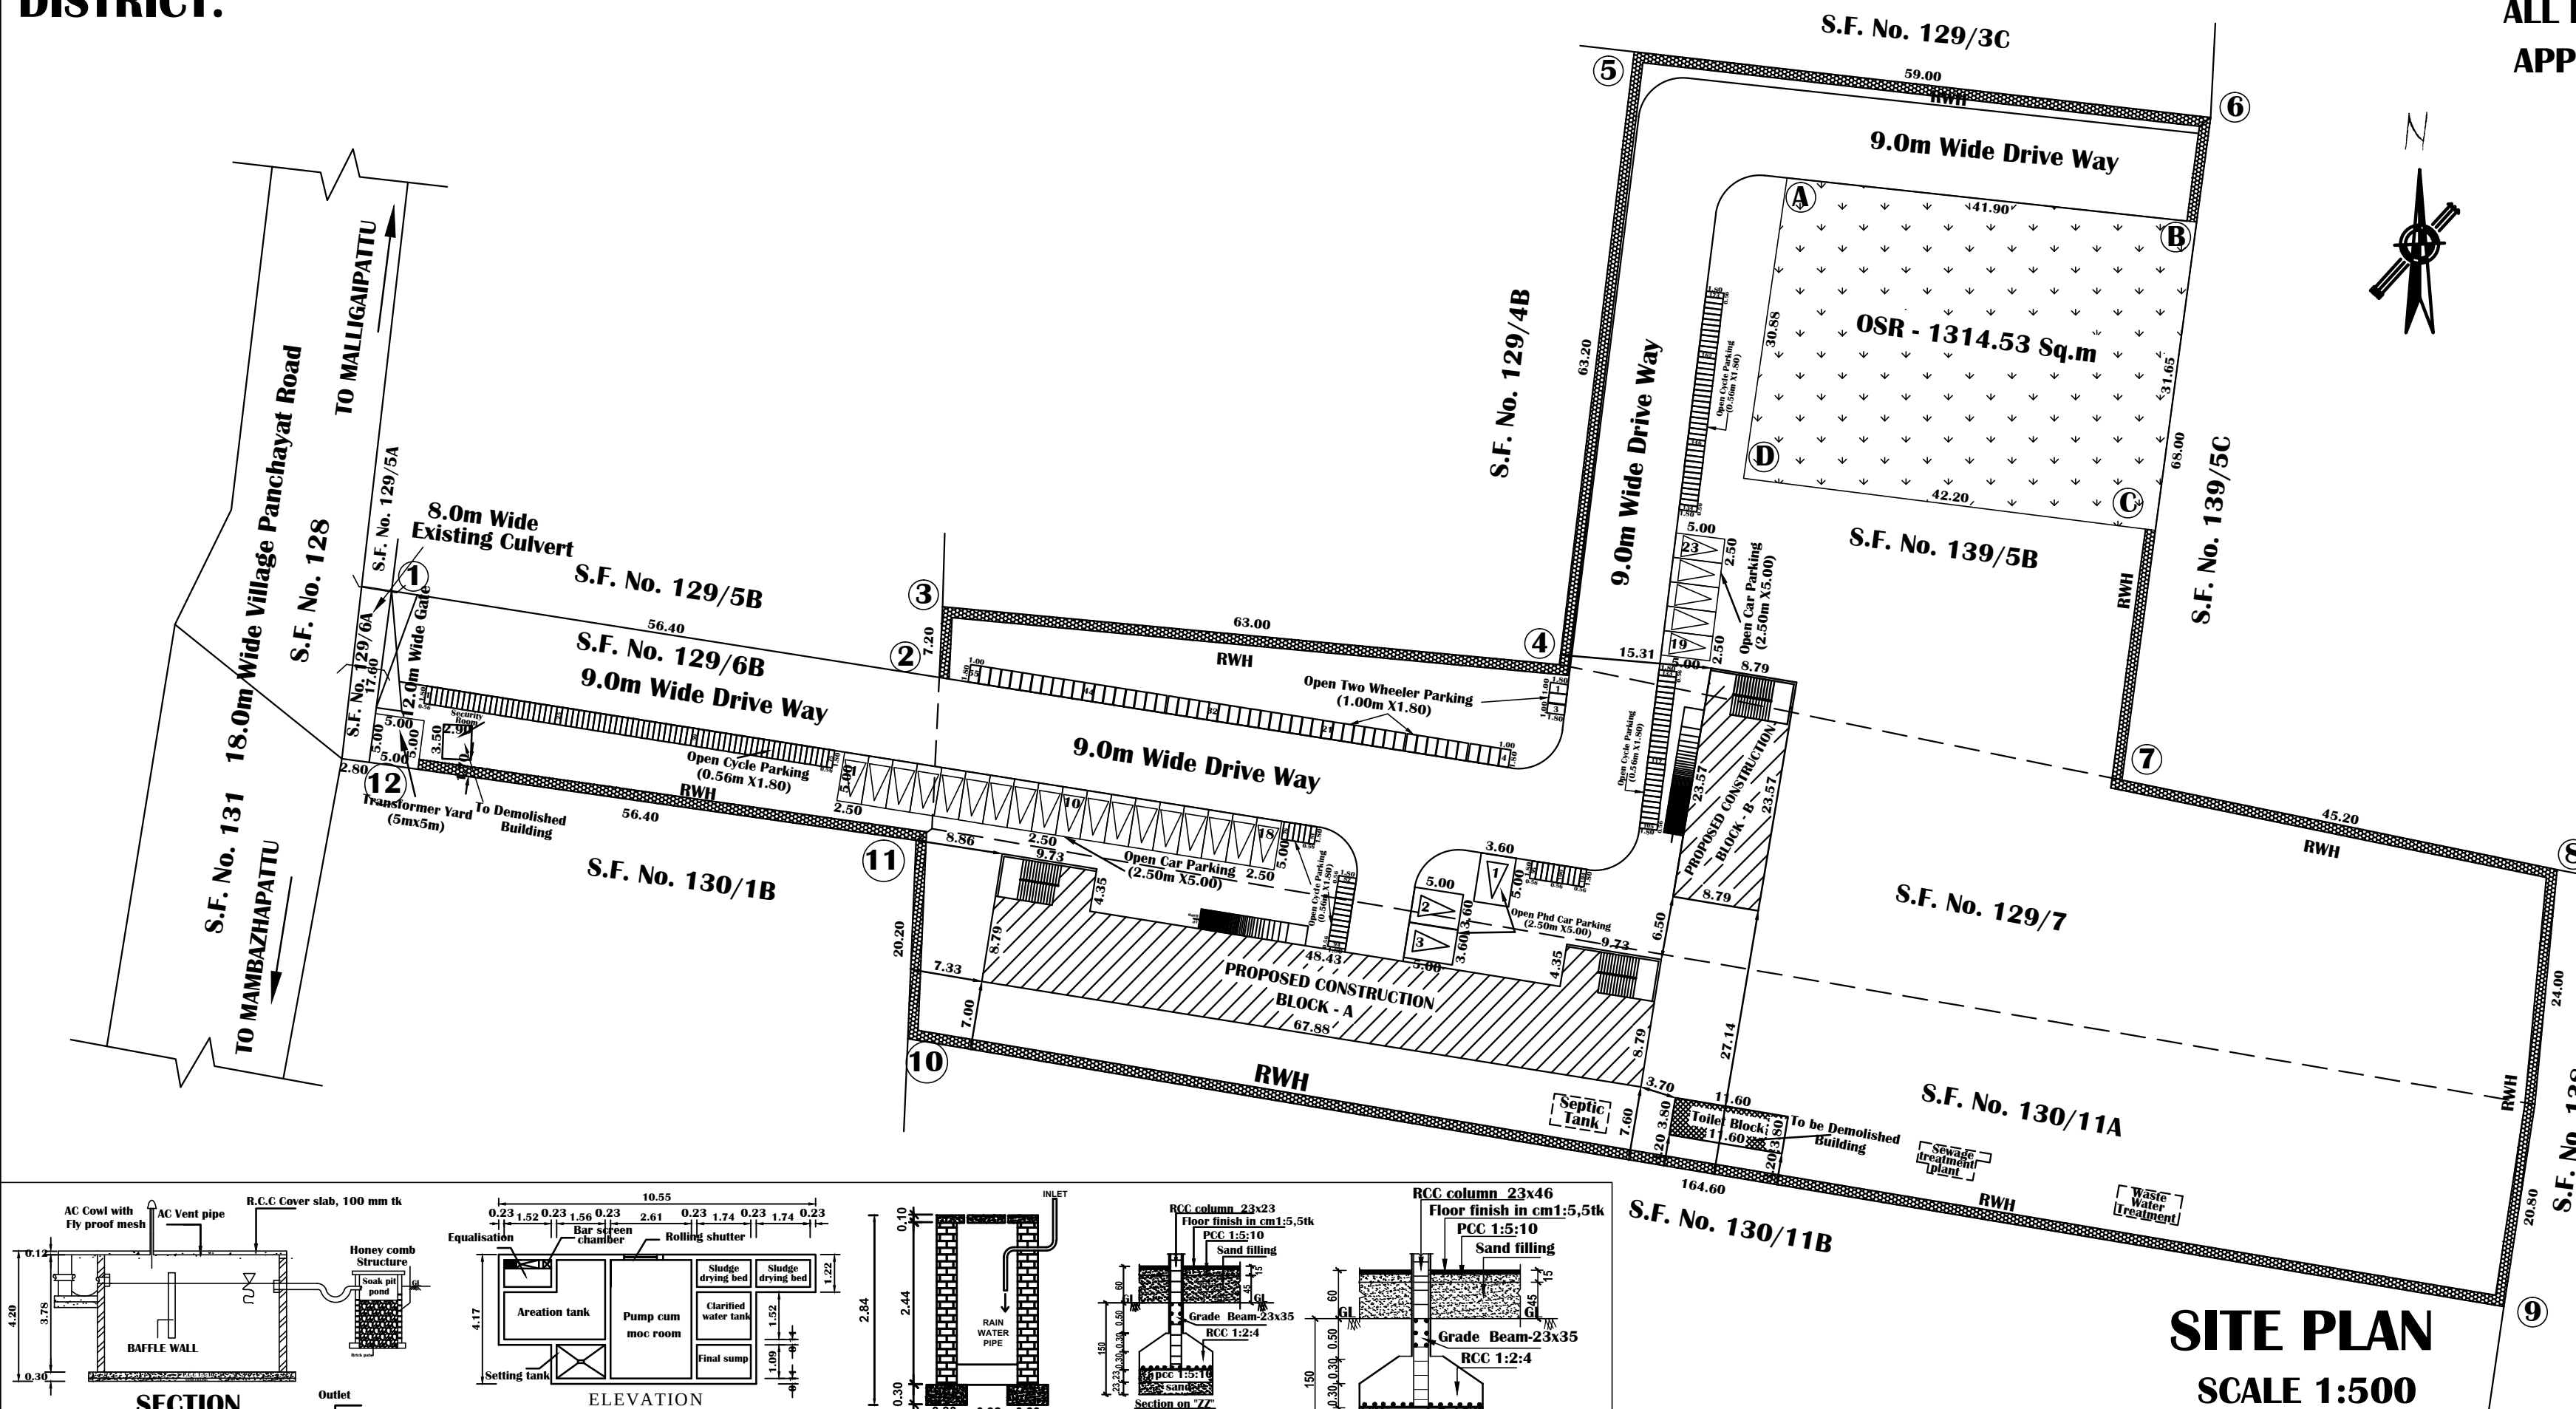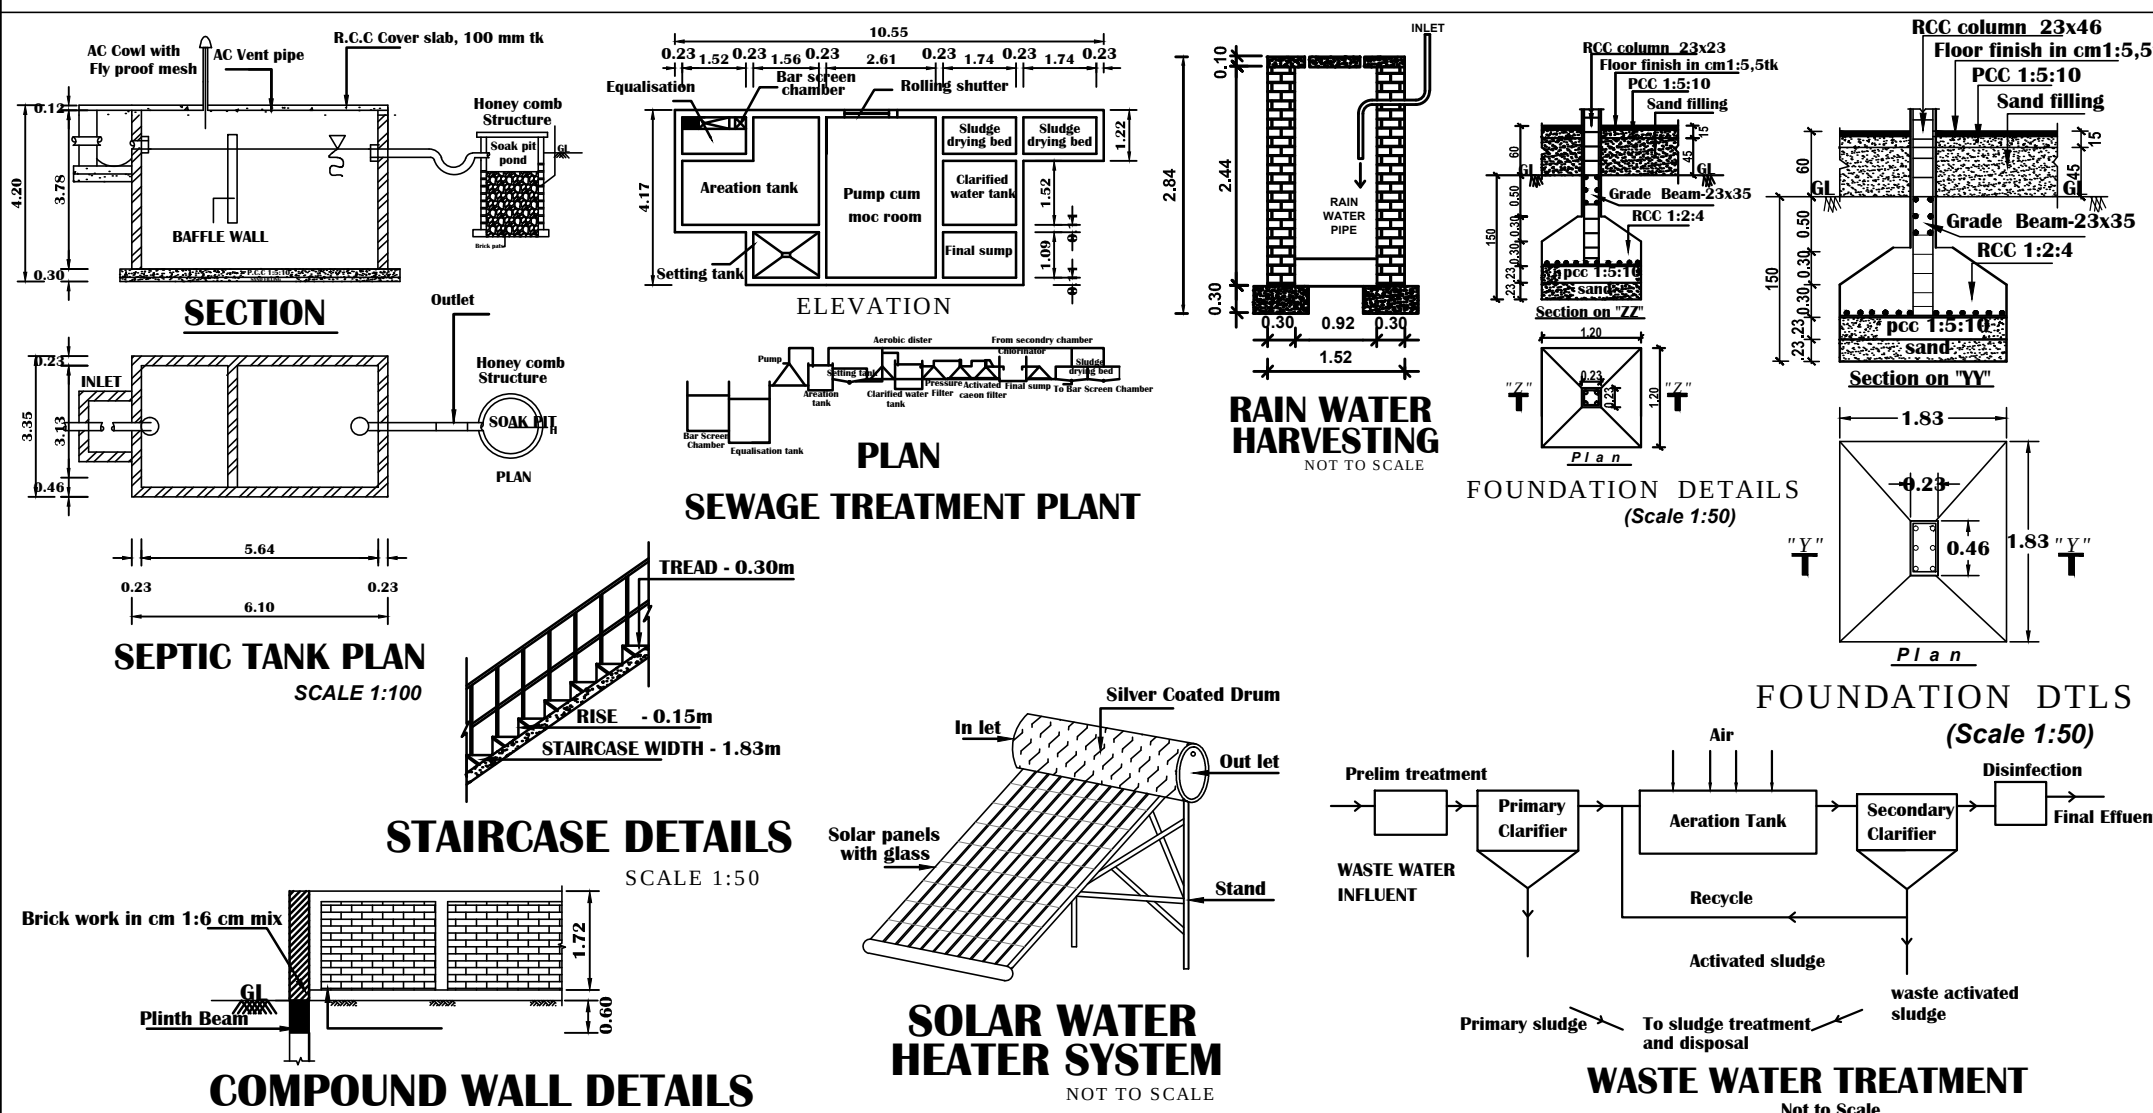SCHOOL BUILDING TECHNICAL APPROVAL
ISSUED**SITE APPROVAL:**Site Bounded By "1 to 12" and
Numbered as L.P/A.D.T.C.P(V.D) No: 273/2024SITE PLAN
SCALE 1:500

APPLICANT	REGISTERED ENGINEER
STRUCTURAL ENGINEER	CONSTRUCTION ENGINEER