

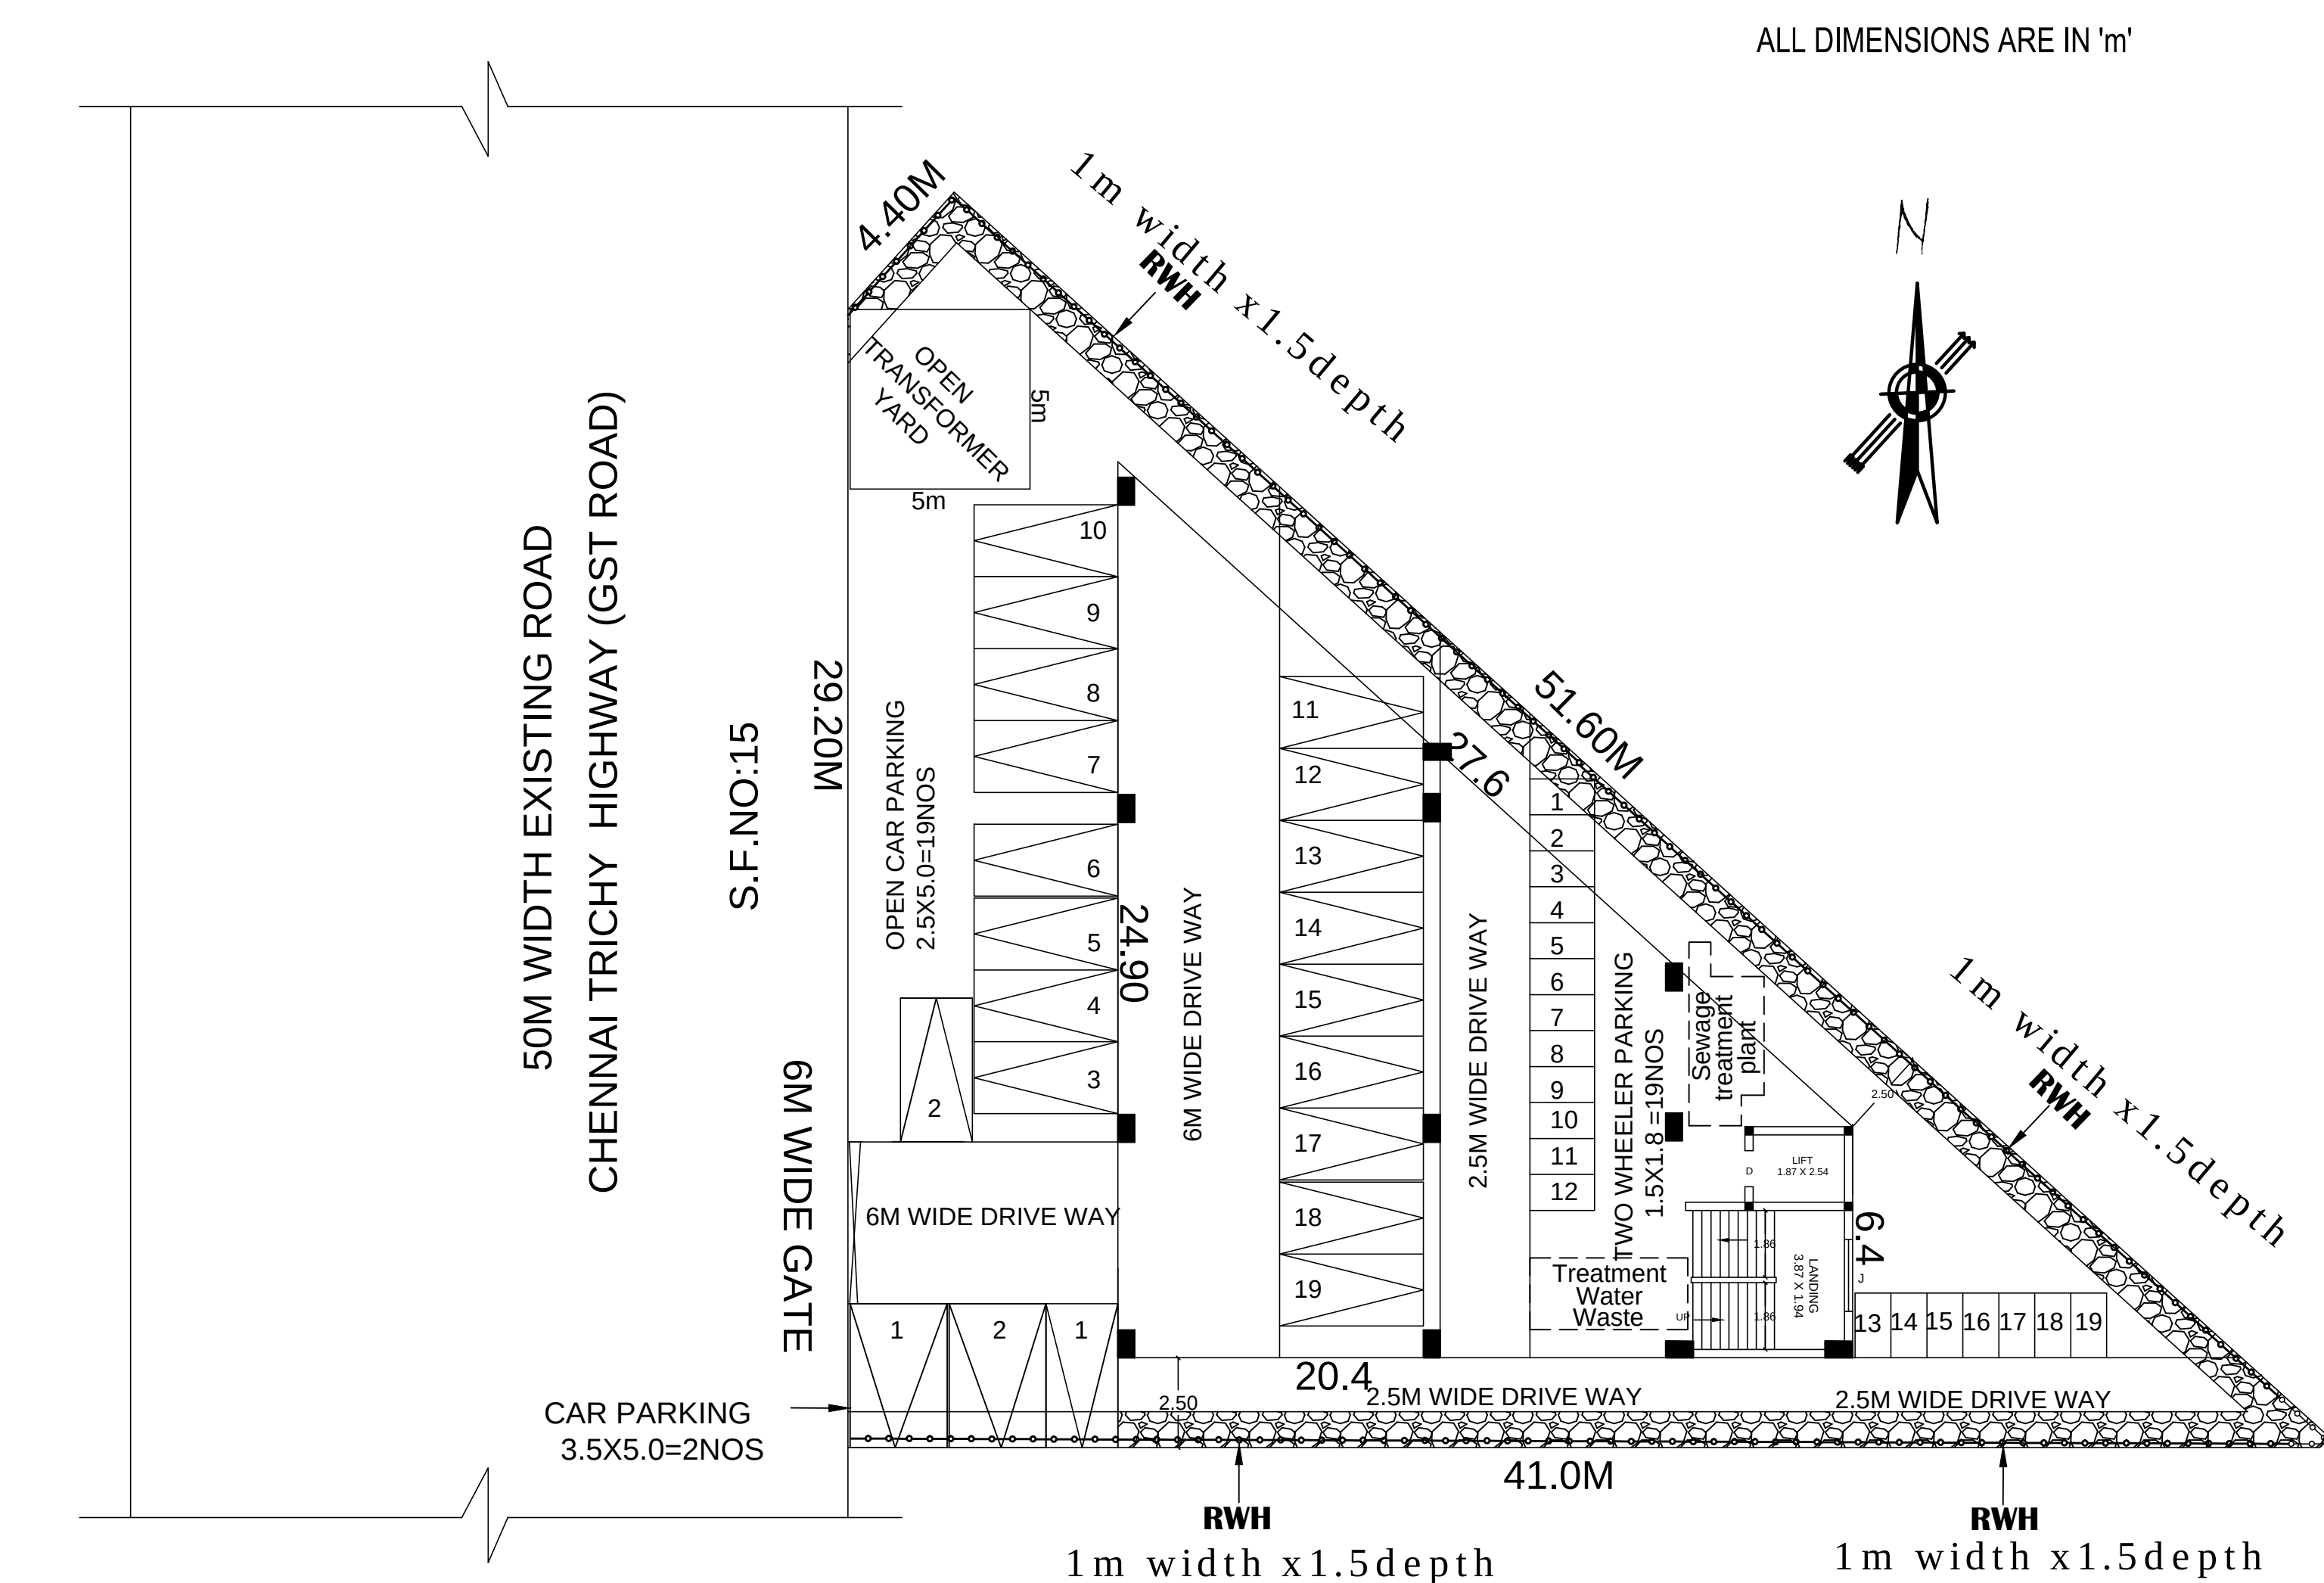
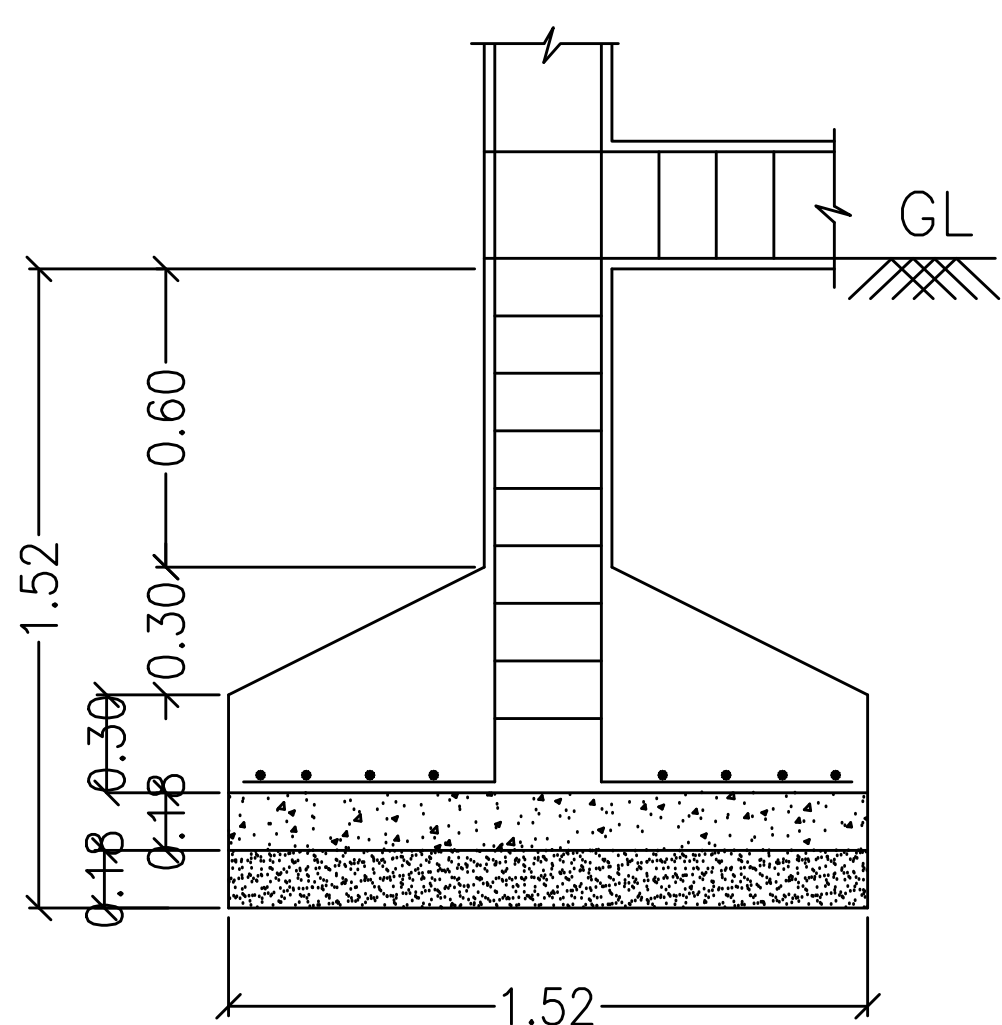


SITE PLAN SHOWING THE PROPOSED CONSTRUCTION OF COMMERCIAL BUILDING STILT +4 FLOORS (SHOPS) , COMPRISED IN S.NO- 22/6A OF NALLATHUR PANCHAYAT & VILLAGE, OLAKUR PANCHAYAT UNION, TINDIVANAM TALUK, VILLUPURAM DISTRICT.

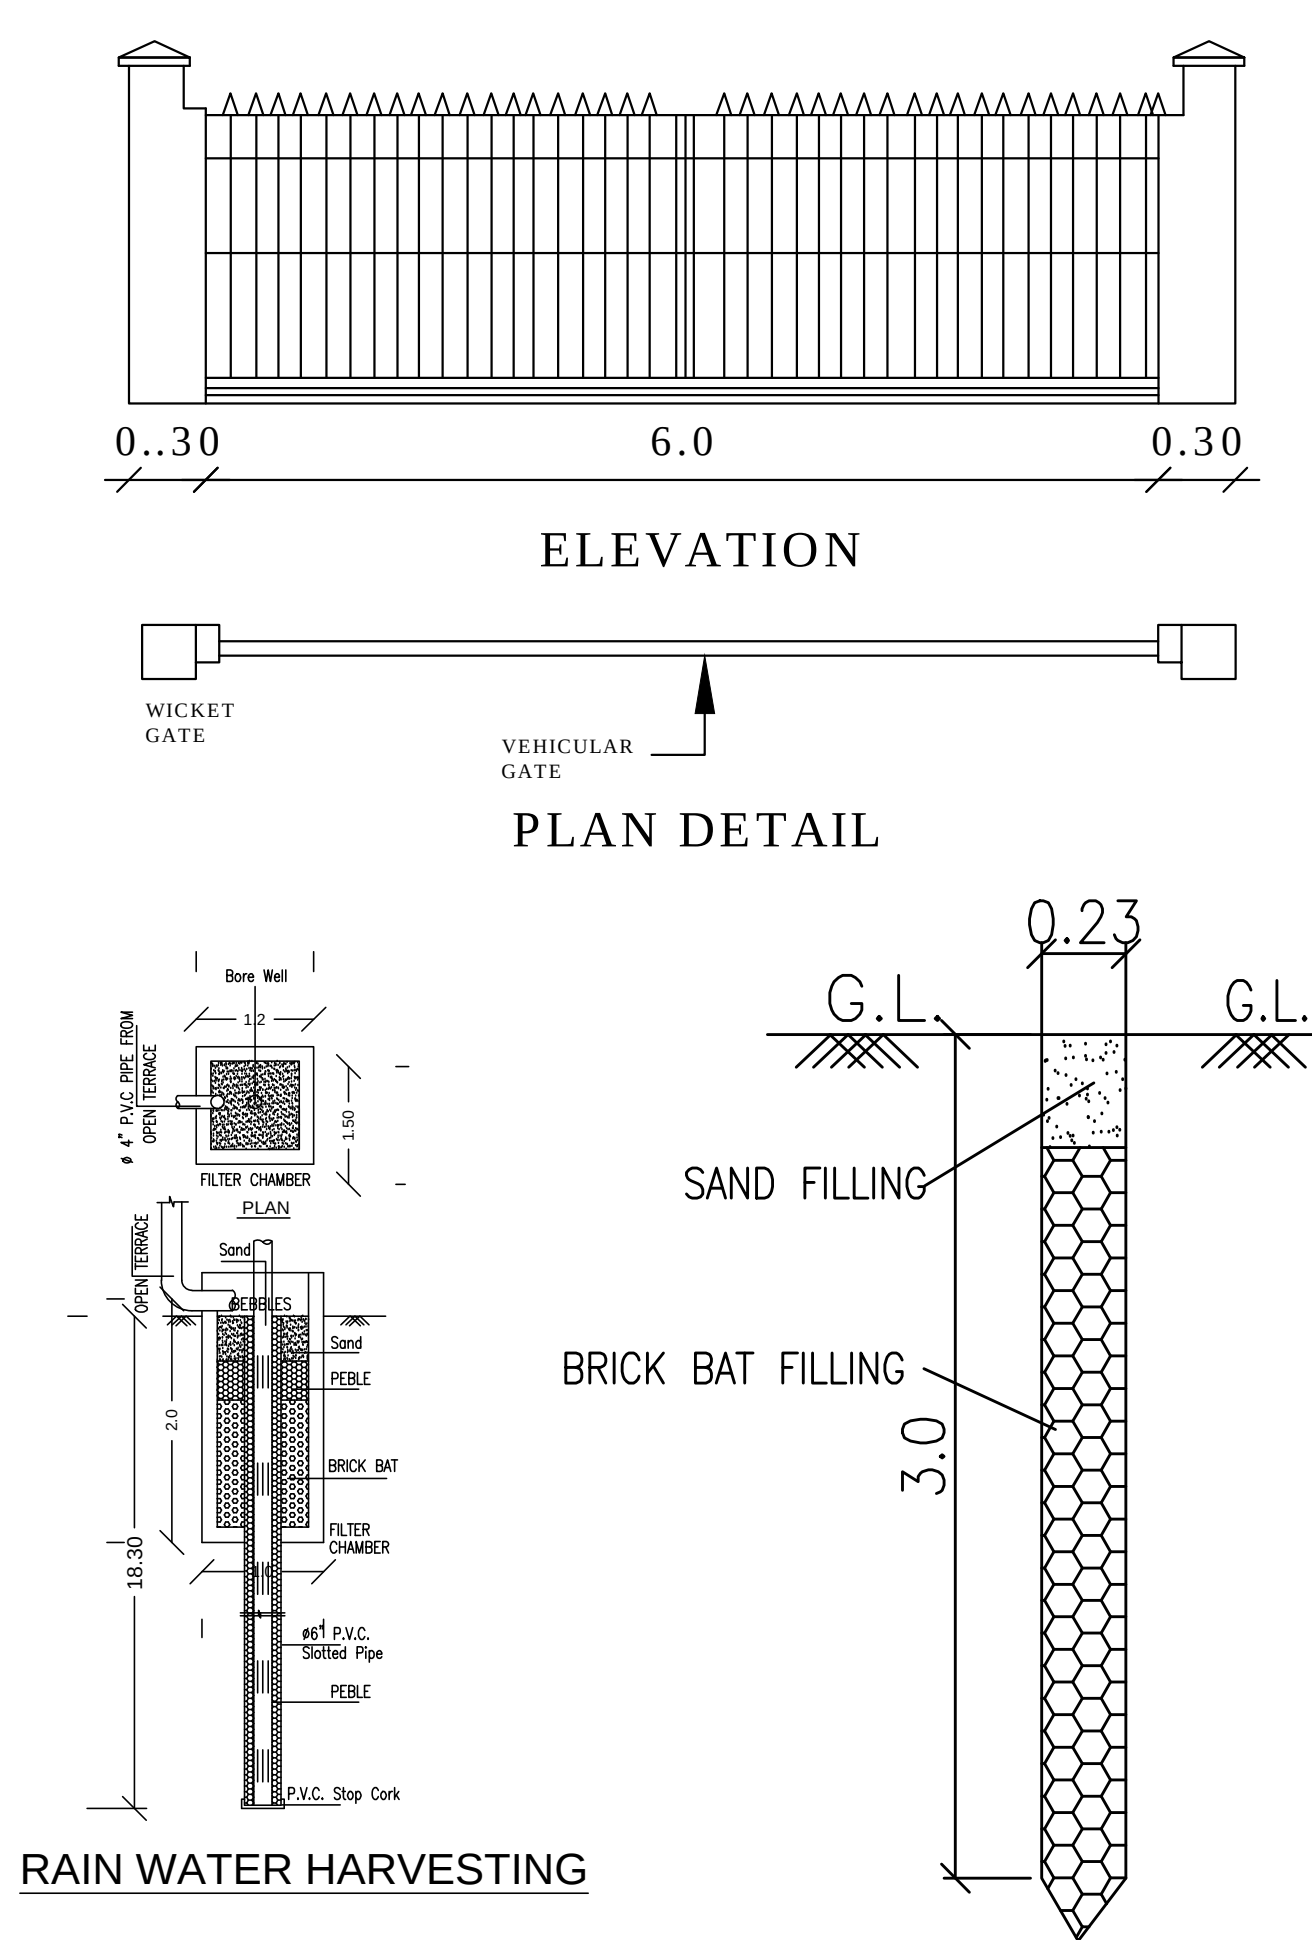

Car parking 19 nos.(slot 2.5mx5m)
Car parking for Physically
Handicapped 2 nos. (slot 3.6mx5m)

SITE CUM STILT FLOOR PLAN

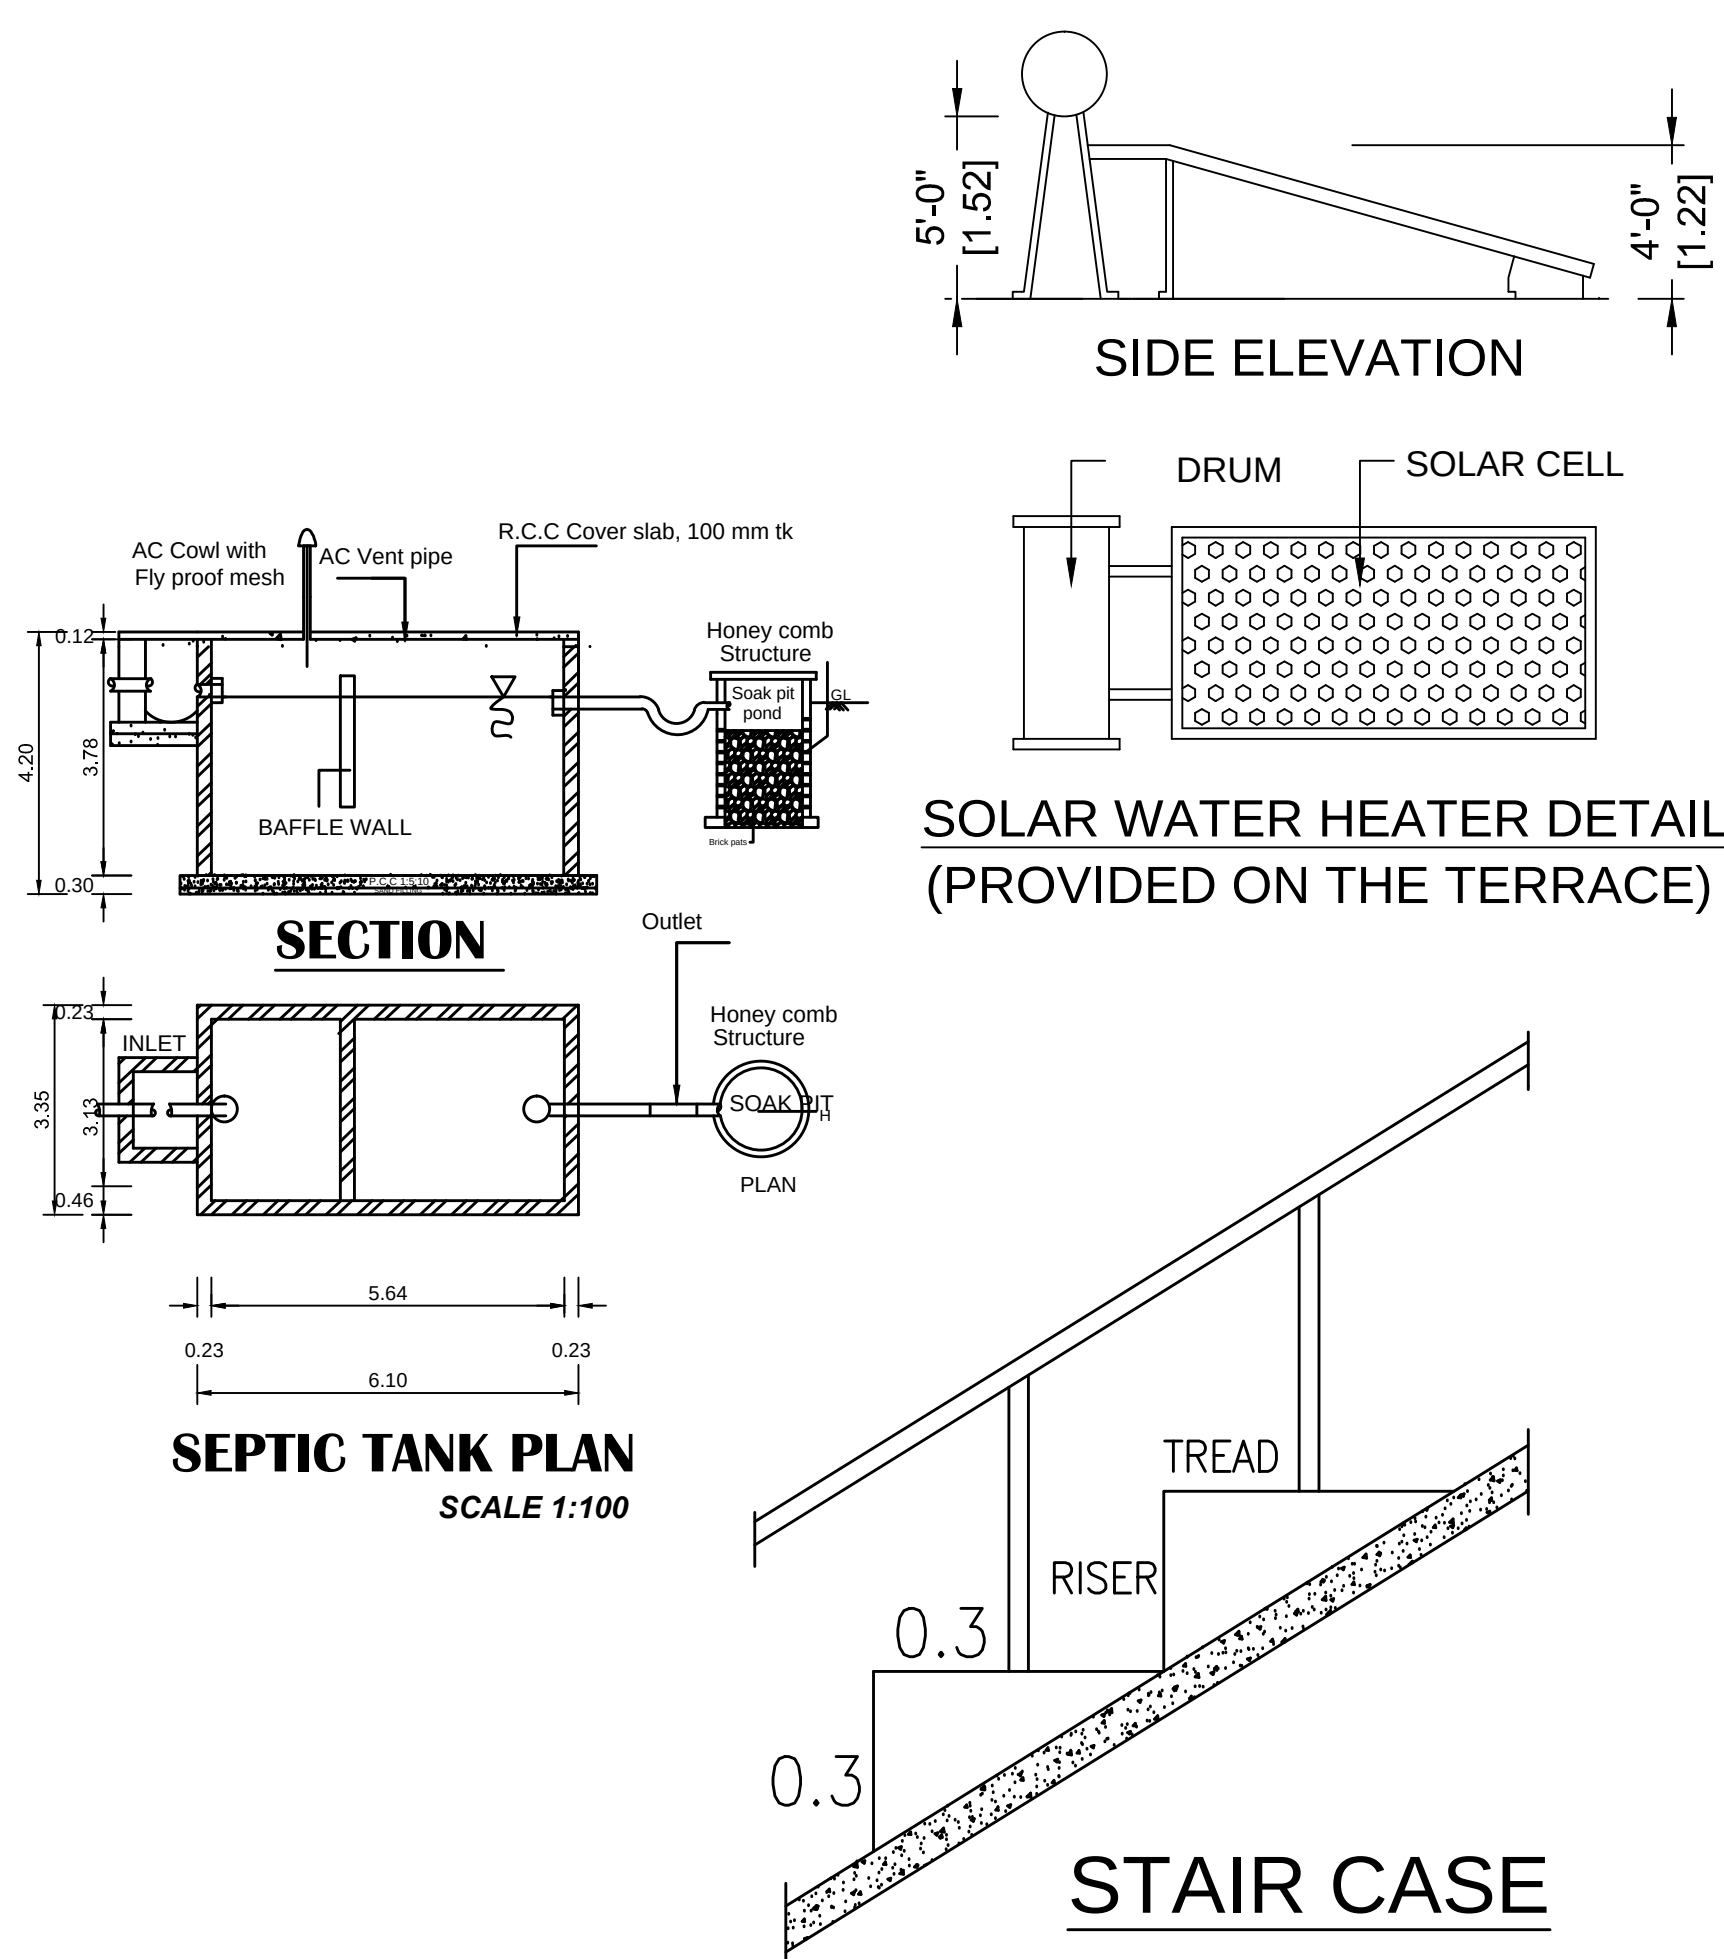

FOUNDATION DETAILS

SCHEDULE OF JOINERY			
TYPE	DESCRIPTION	SIZE	
D	DOOR	1.20M X 2.10M	
D1	DOOR	0.76M X 2.10M	
W	WINDOW	2.0M X 1.50M	
W1	WINDOW	1.0M X 1.50M	
V	VENTILATOR	2.0M X 1.50M	
AREA OF THE SITE (Sq.m) SF NO: 22/6A			
		675.00	
AREA STATEMENT		SQ.M	
BLOCK 1	FSI	NON FSI	TOTAL
STILT CUM GROUND		320.59	349.05
FIRST FLOOR	320.59	-	320.59
SECOND FLOOR	320.59	-	320.59
THIRD FLOOR	320.59	-	320.59
FOURTH FLOOR	320.59	-	320.59
HEAD ROOM		11.24	11.24
TOTAL BUILTUP AREA	1282.36	331.83	1614.19

PLOT COVERAGE	47.49 %
----------------------	----------------

$$\text{F.S.I} = \frac{1210.82}{675.00} = 1.79$$

COLOUR INDEX

☐ PROPOSED BUILDING
☐ SITE BOUNDARY
☐ ROAD

OWNER'S SIGNATURE

REGISTERED ENGINEER

REGISTERED STRUCTURAL ENGINEER

SITE PLAN

SCALE 1:500	SHEET NO: 1/3
----------------	------------------

District Town And Country Planning Office
Villupuram District

Online Application No: SWP/BPA/0397891/2024

SITE APPROVAL :
Site Bounded by "A to D" and
Numbered as L.P/A.D.T.C.P.(V.D) No: 45/2025


BUILDING APPROVAL :
B.P/A.D.T.C.P.(V.D) No:05/2025
Commercial Building Approval Issued.




SITE PLAN SHOWING THE PROPOSED CONSTRUCTION OF COMMERCIAL BUILDING STILT +4 FLOORS (SHOPS) ,
COMPRIED IN S.NO- 22/6A OF NALLATHUR PANCHAYAT & VILLAGE, OLAKUR PANCHAYAT UNION, TINDIVANAM
TALUK, VILLUPURAM DISTRICT.




ELEVATION

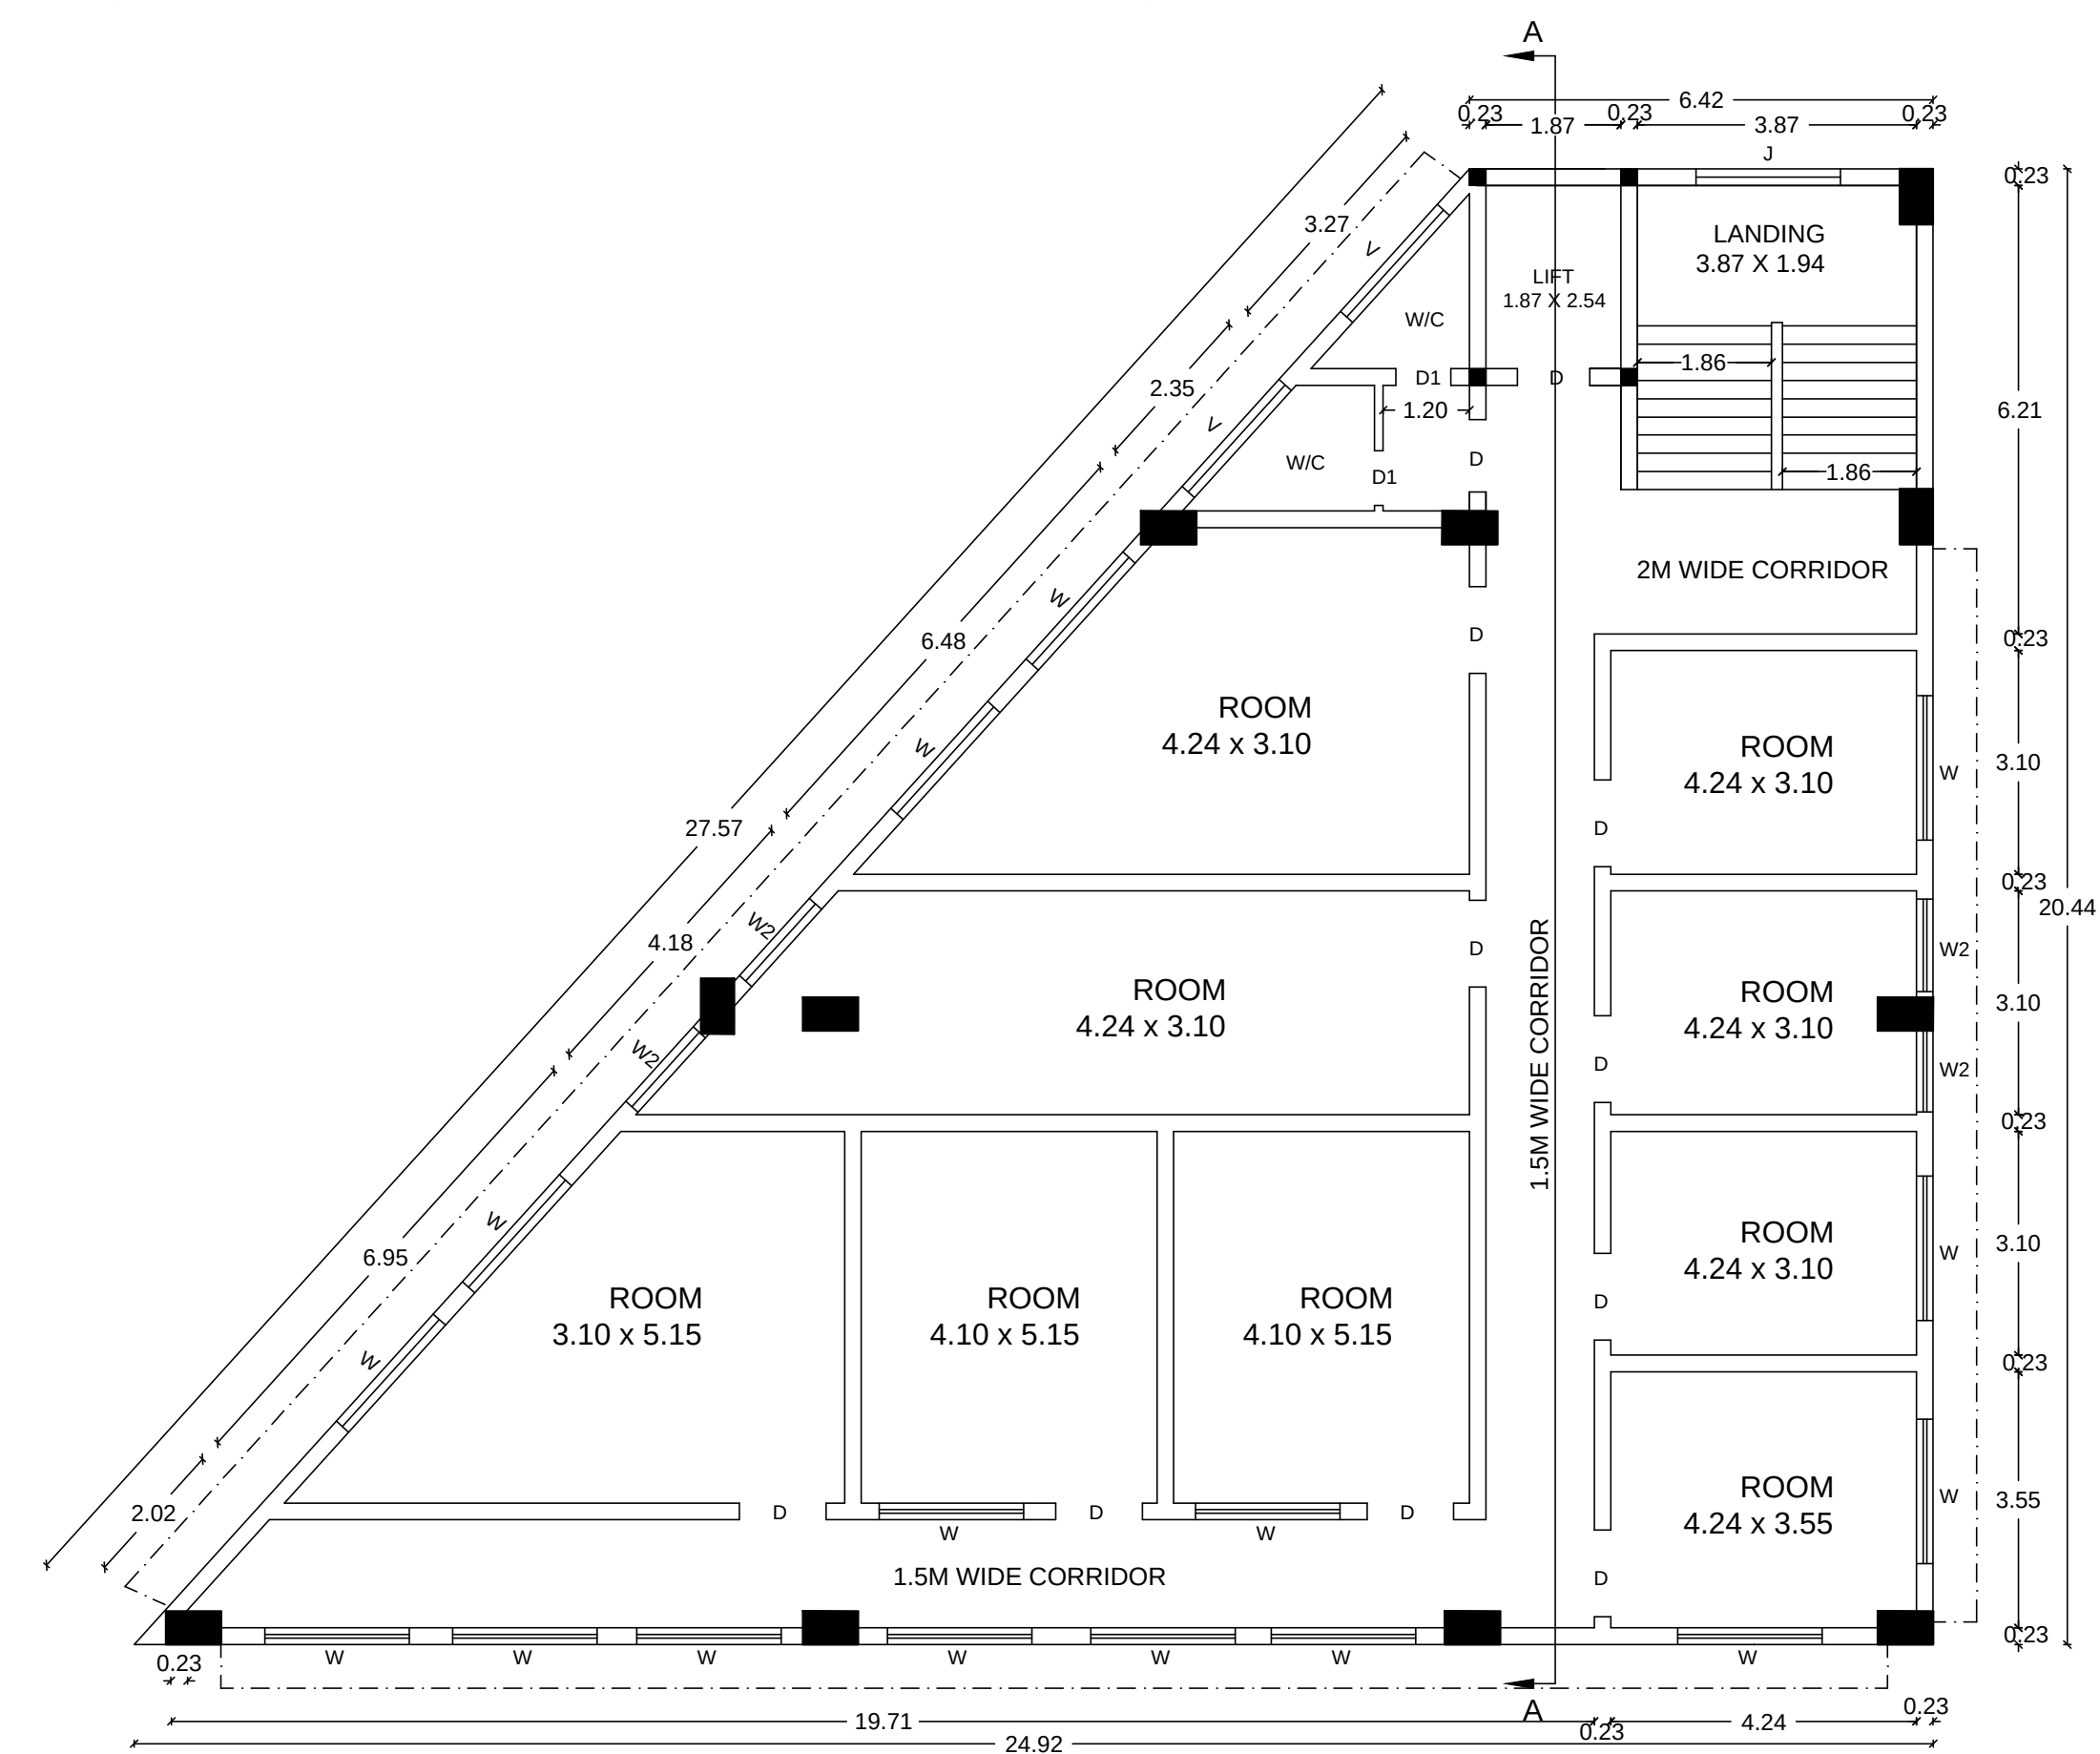

THIRD FLOOR PLAN

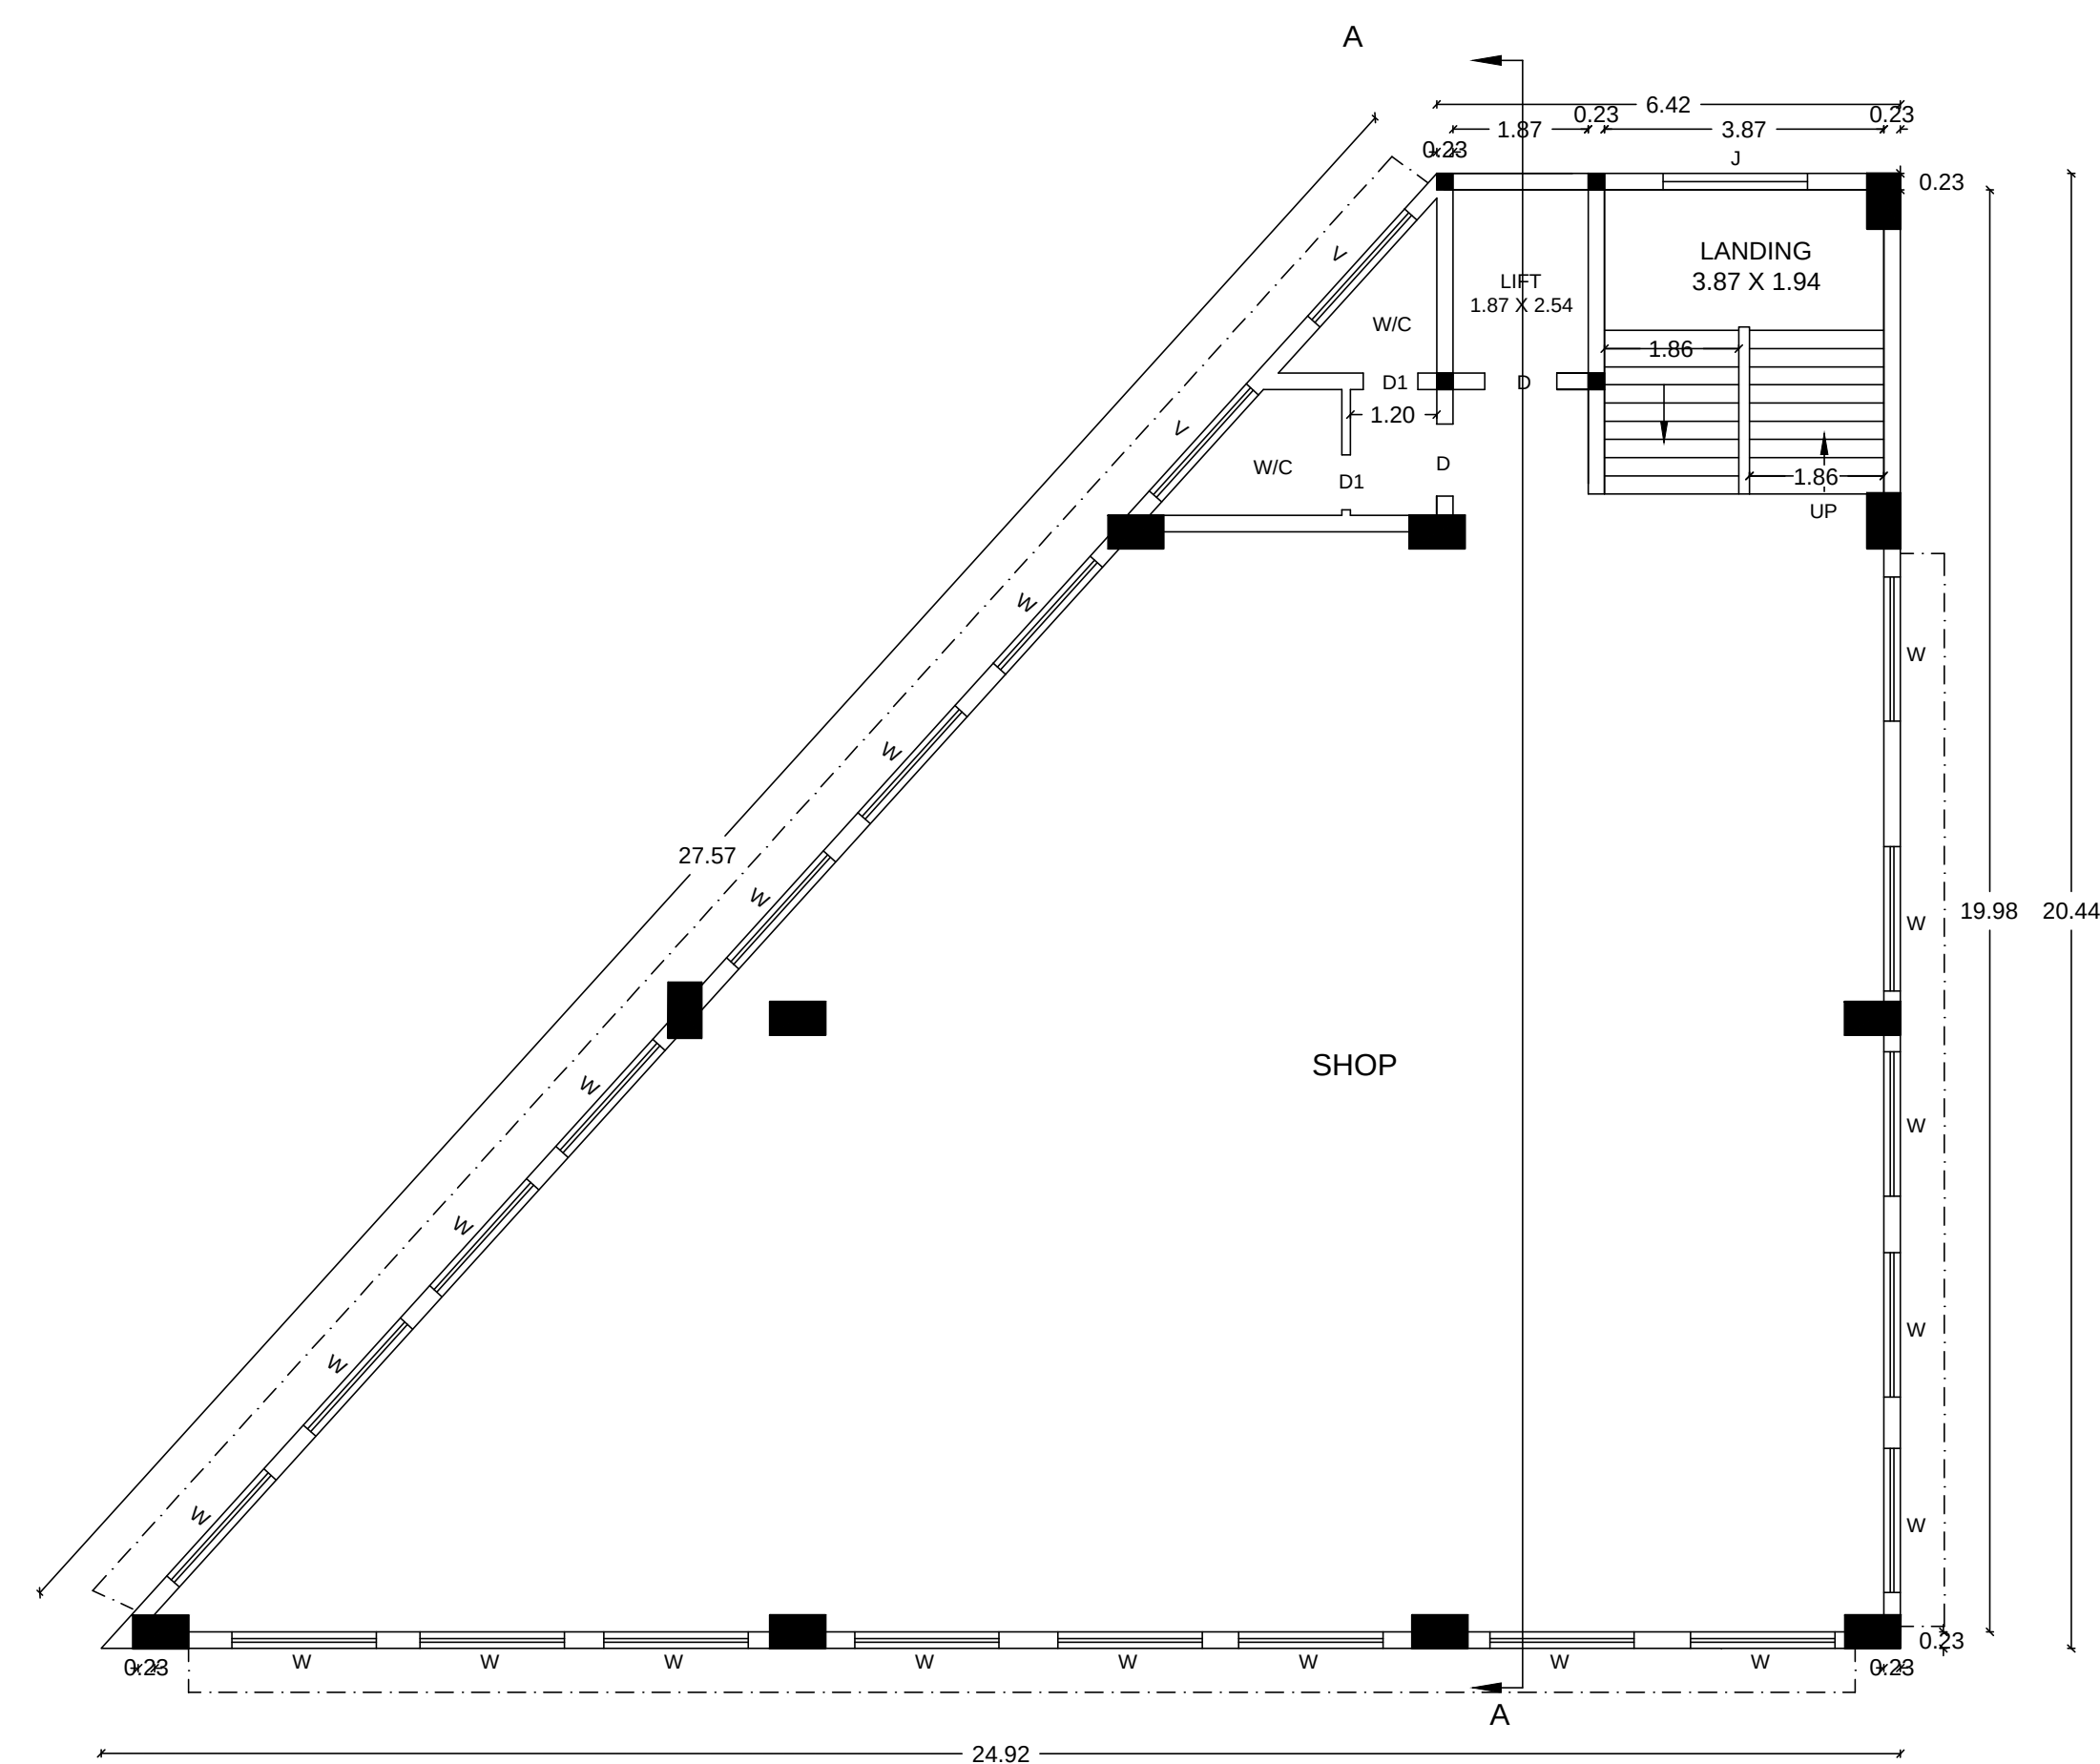

FIRST FLOOR PLAN

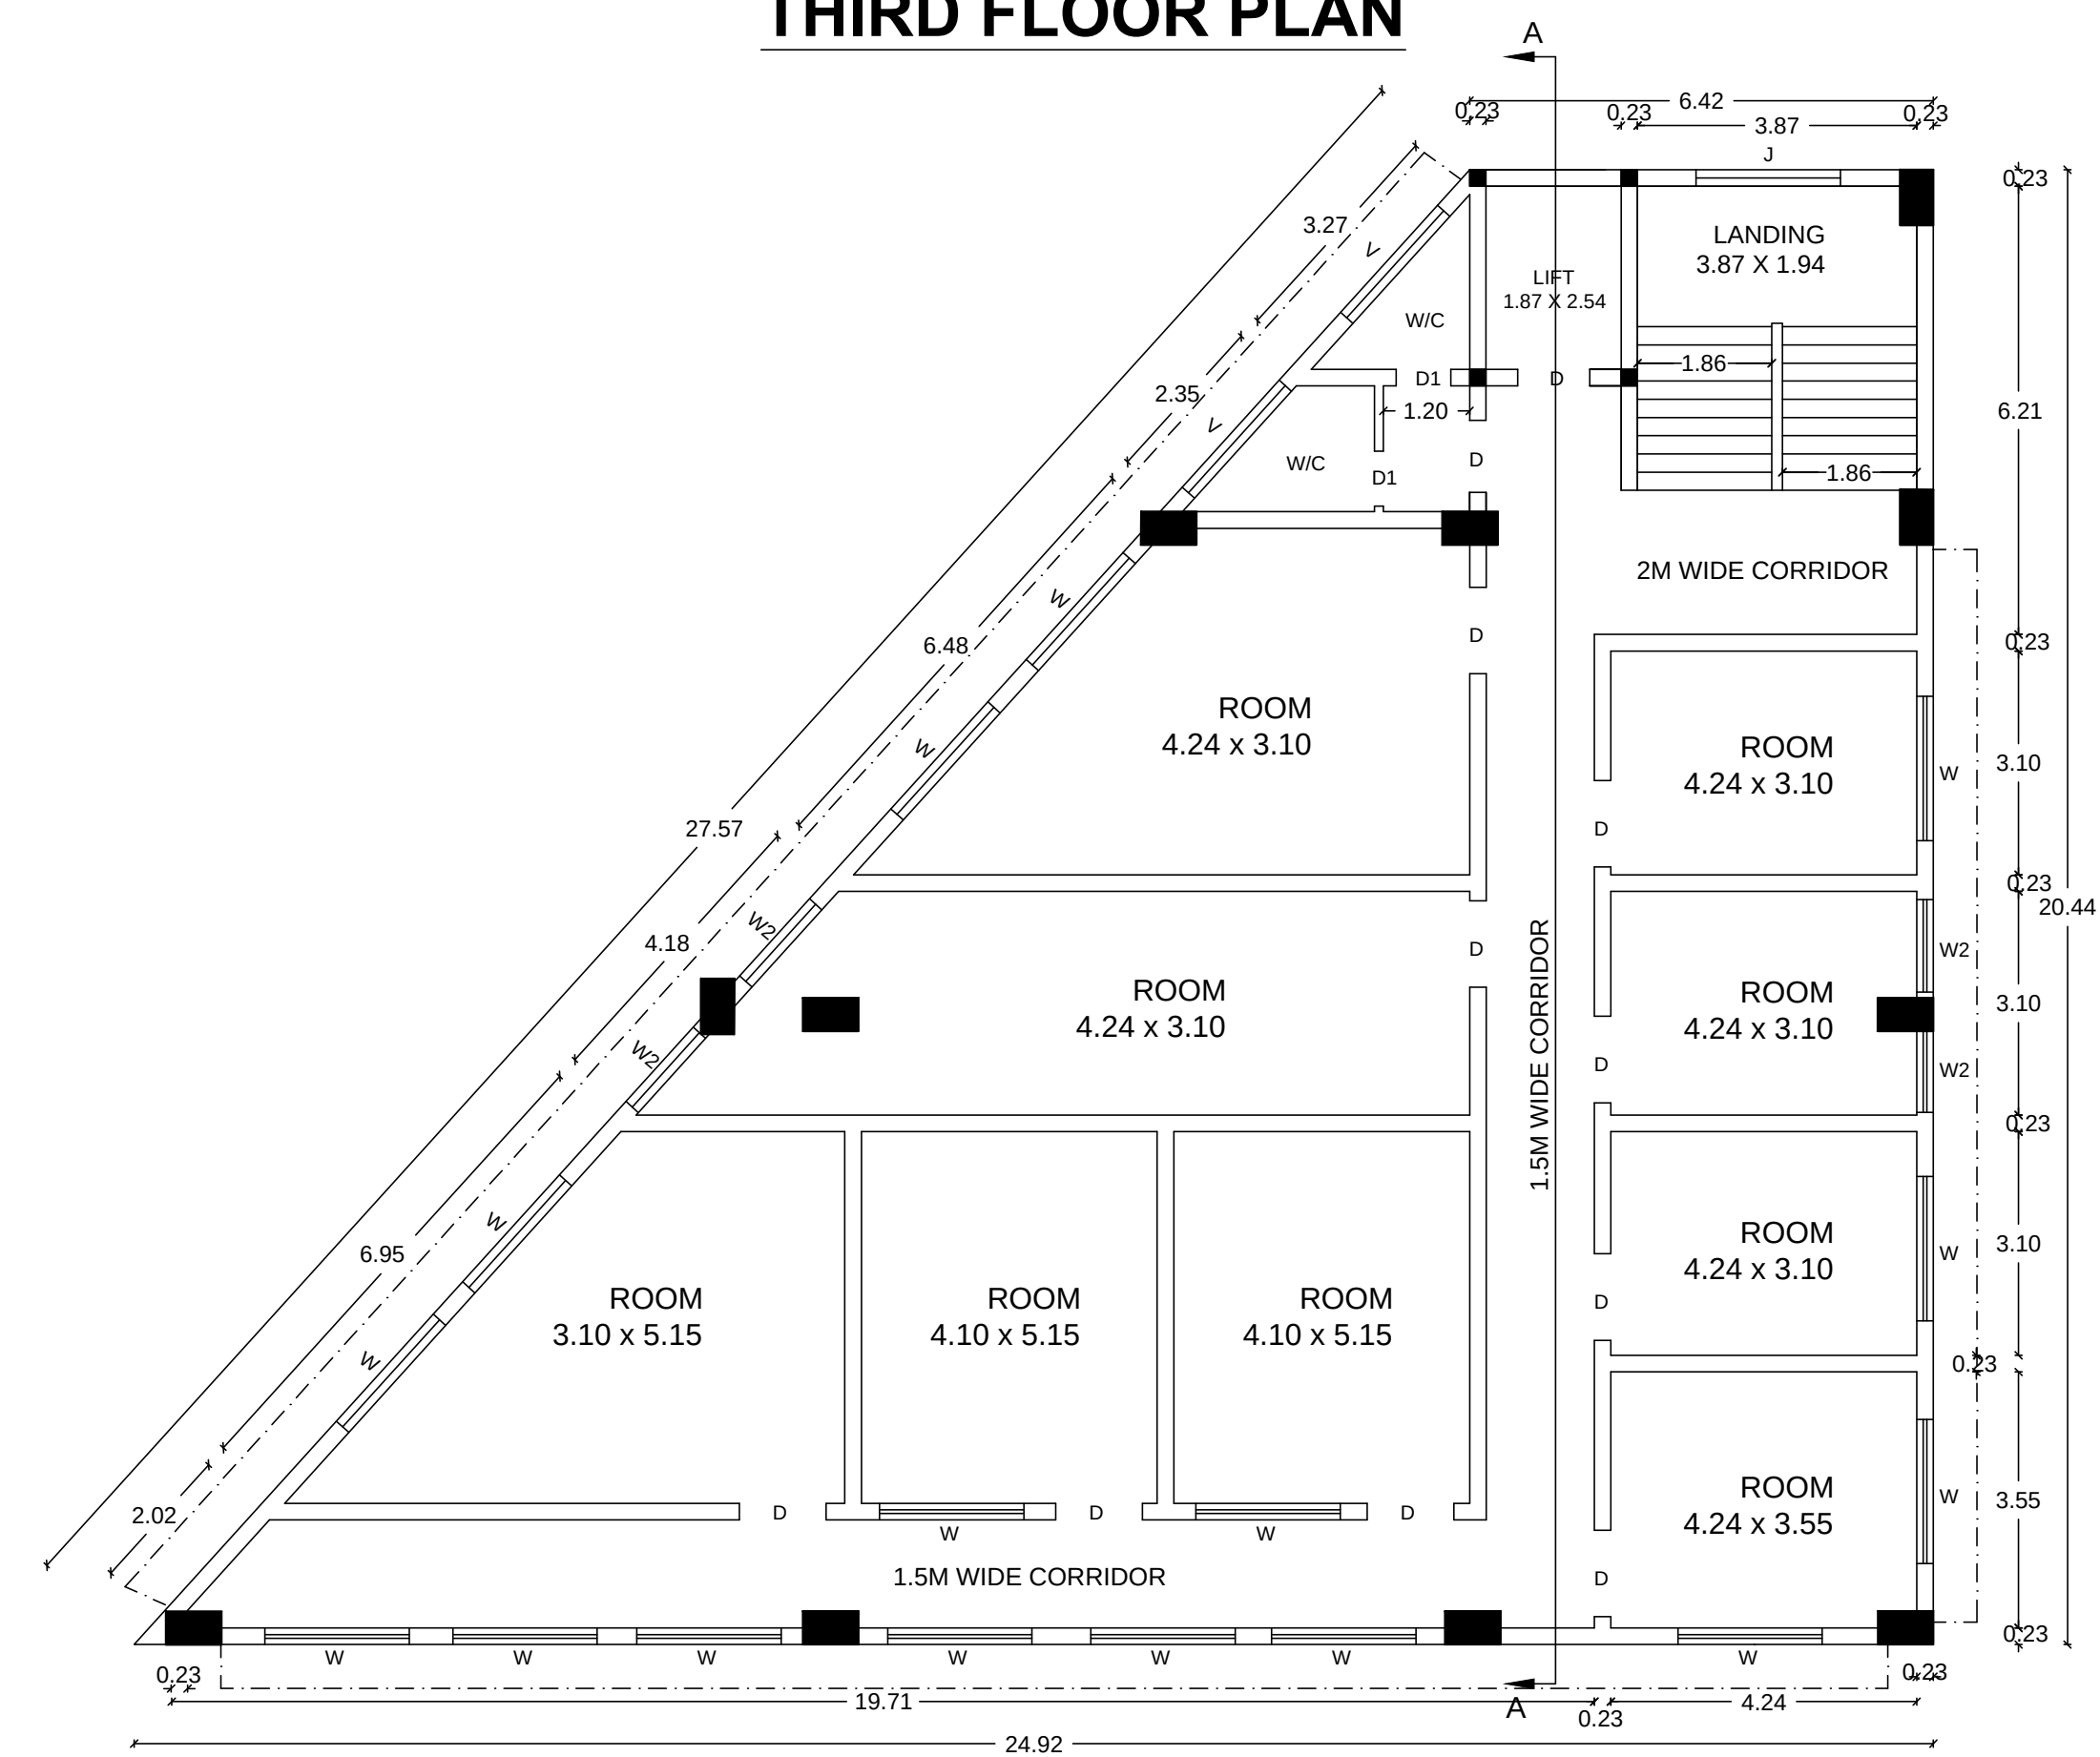

SECOND FLOOR PLAN

SCHEDULE OF JOINERY

TYPE	DESCRIPTION	SIZE
D	DOOR	1.20M X 2.10M
D1	DOOR	0.76M X 2.10M
W	WINDOW	2.0M X 1.50M
W1	WINDOW	1.5M X 1.50M
V	VENTILATOR	2.0M X 1.50M

J. Dina

OWNER 'S SIGNATURE

R. Saranya
Er. R. SARANYA, M.E., (Struc.)
Registered Engineer Grade-II (RE)
DTCP Reg. No: RE/GR-II/FEBRUARY-2023/065
Municipal Registered. No: 044/LS/2023/09001
26-C, Vadamalai Complex, Trichy Main Road,
Villupuram - 605 602. Cell: 7708262761

REGISTERED ENGINEER

R. Saranya
Er. R. SARANYA, M.E.,
Regd. Structural Engineer Grade-II (RSE)
DTCP Reg.No. RSE/GR-II/VD/AUGUST-2022/017
26C, First Floor, Vadamalai Complex
Thiruch Main Road, Opp To Bharat Petrol Bunk
Villupuram - 605 602. Cell: 7708262761

REGISTERED STRUCTURAL ENGINEER


SCALE

1:100


SHEET

2/3


SITE PLAN SHOWING THE PROPOSED CONSTRUCTION OF COMMERCIAL BUILDING STILT +4 FLOORS (SHOPS) ,
COMPRISED IN S.NO- 22/6A OF NALLATHUR PANCHAYAT & VILLAGE, OLAKUR PANCHAYAT UNION, TINDIVANAM
TALUK, VILLUPURAM DISTRICT.

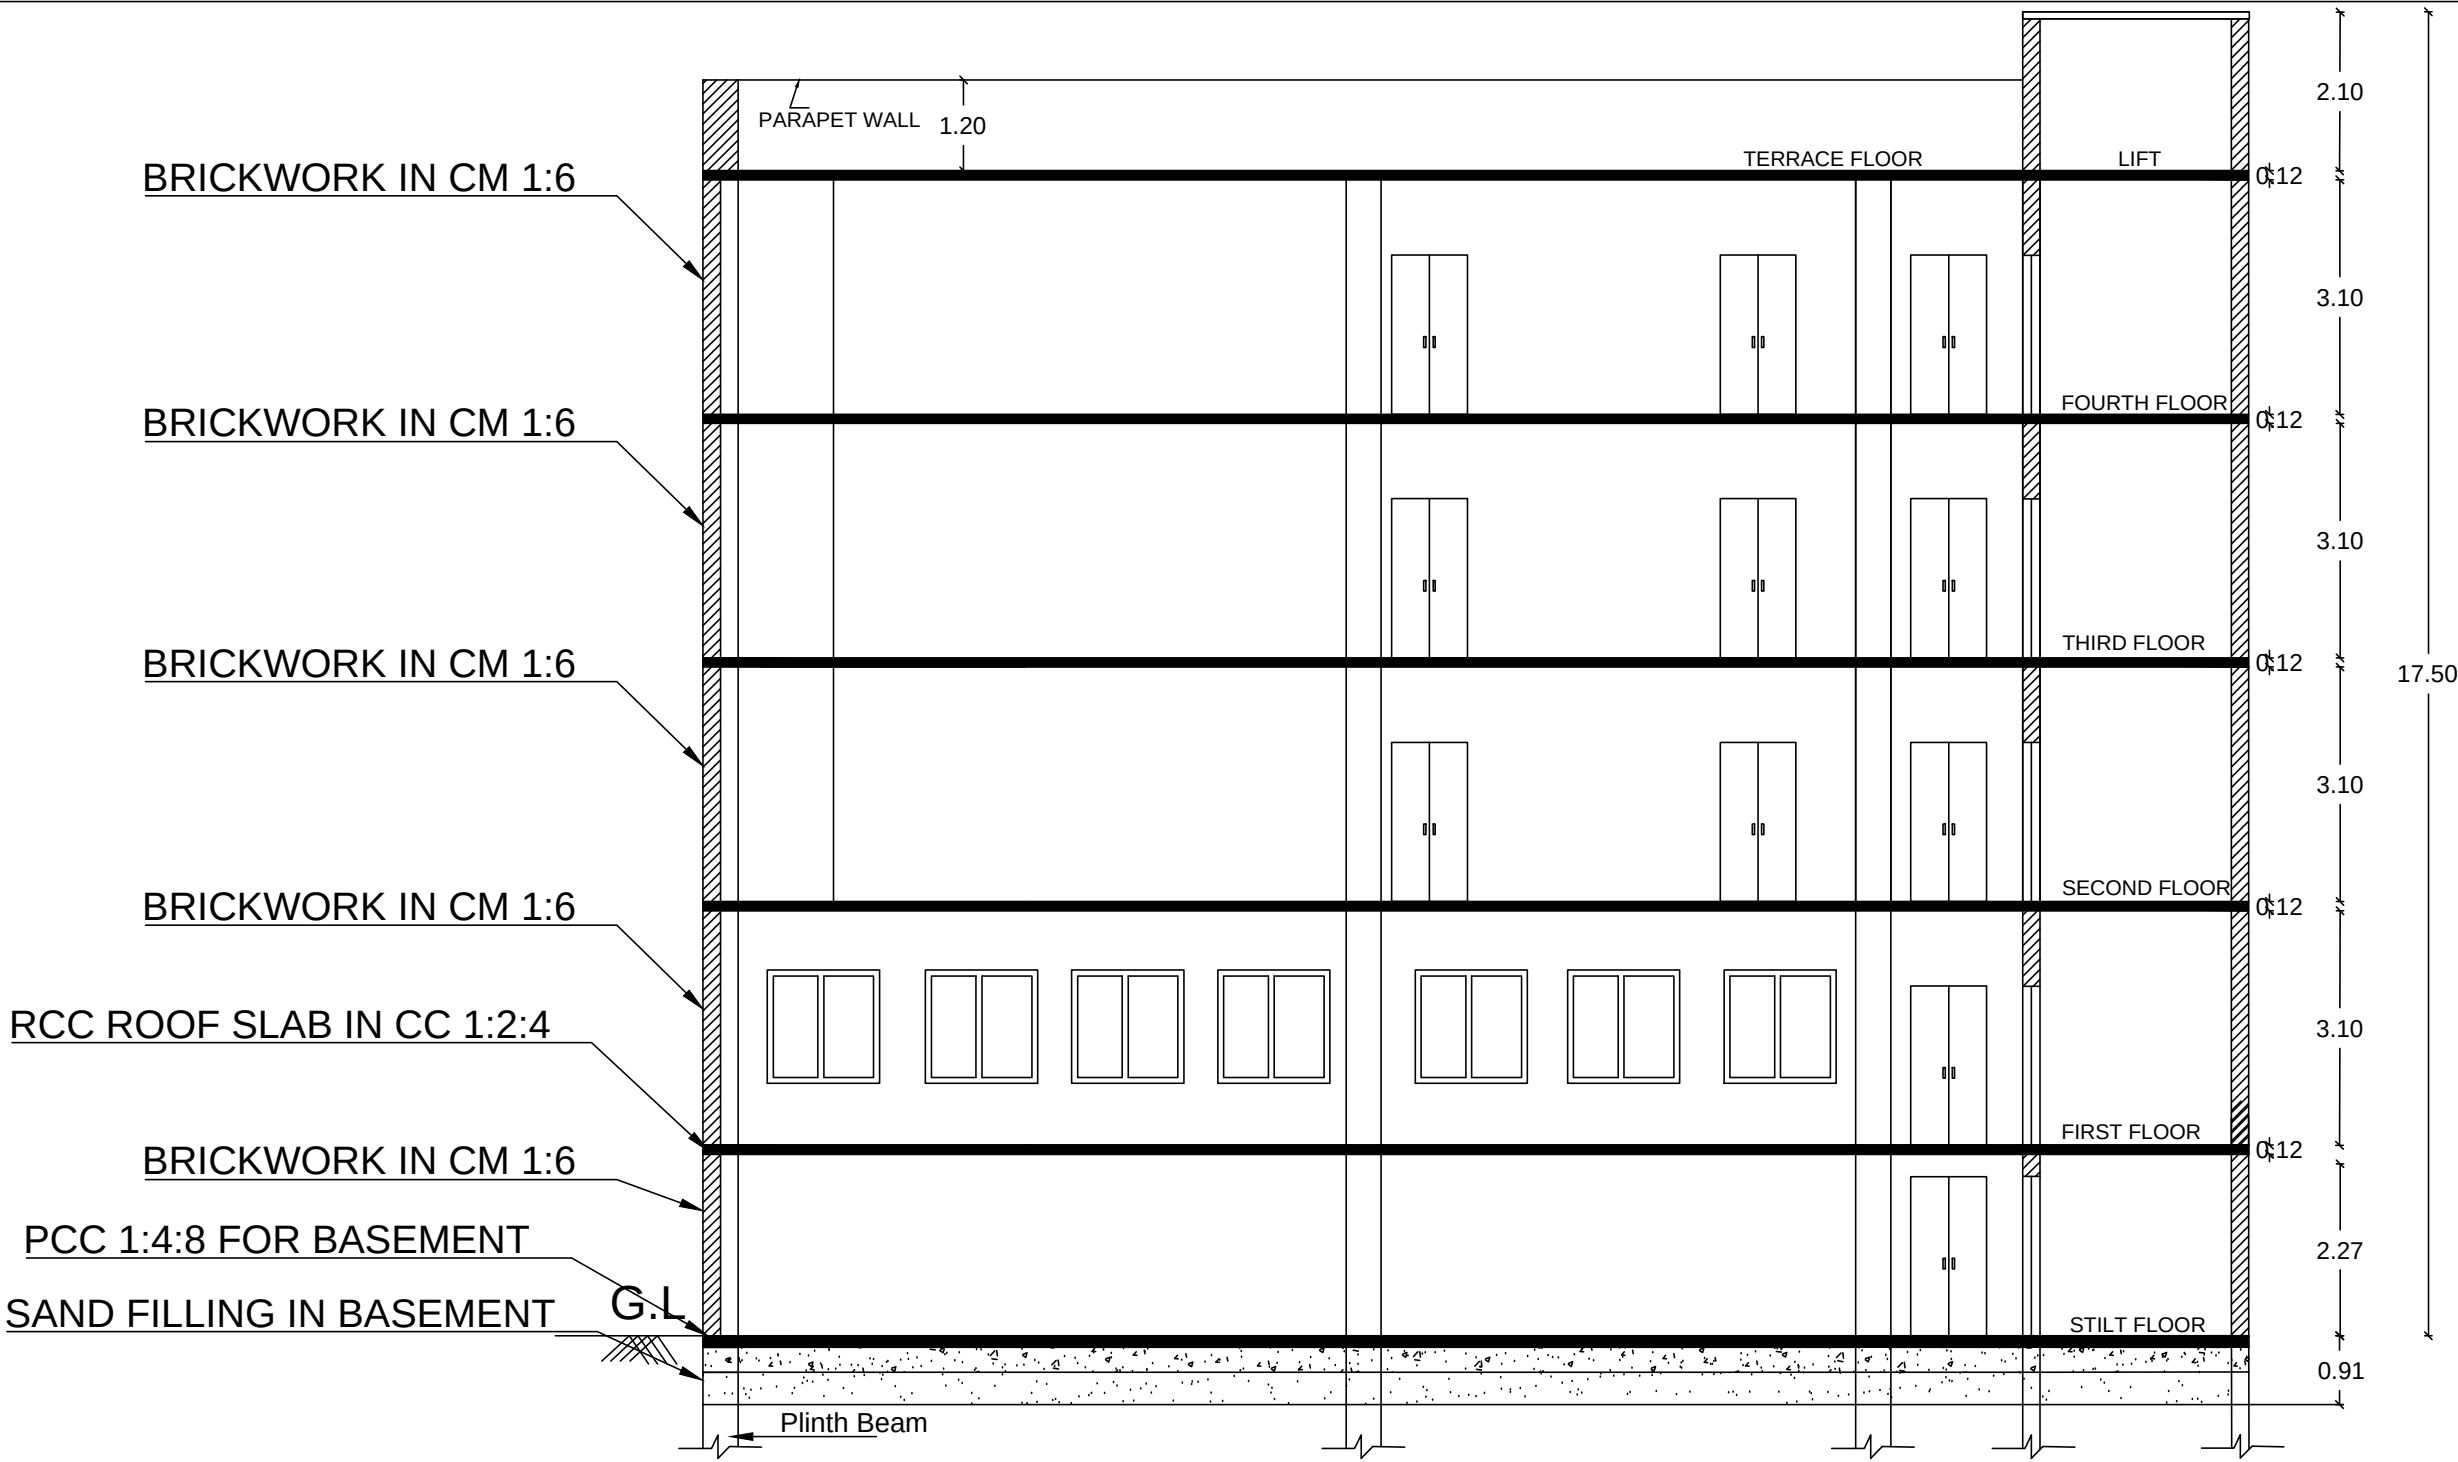

SECTION A-A

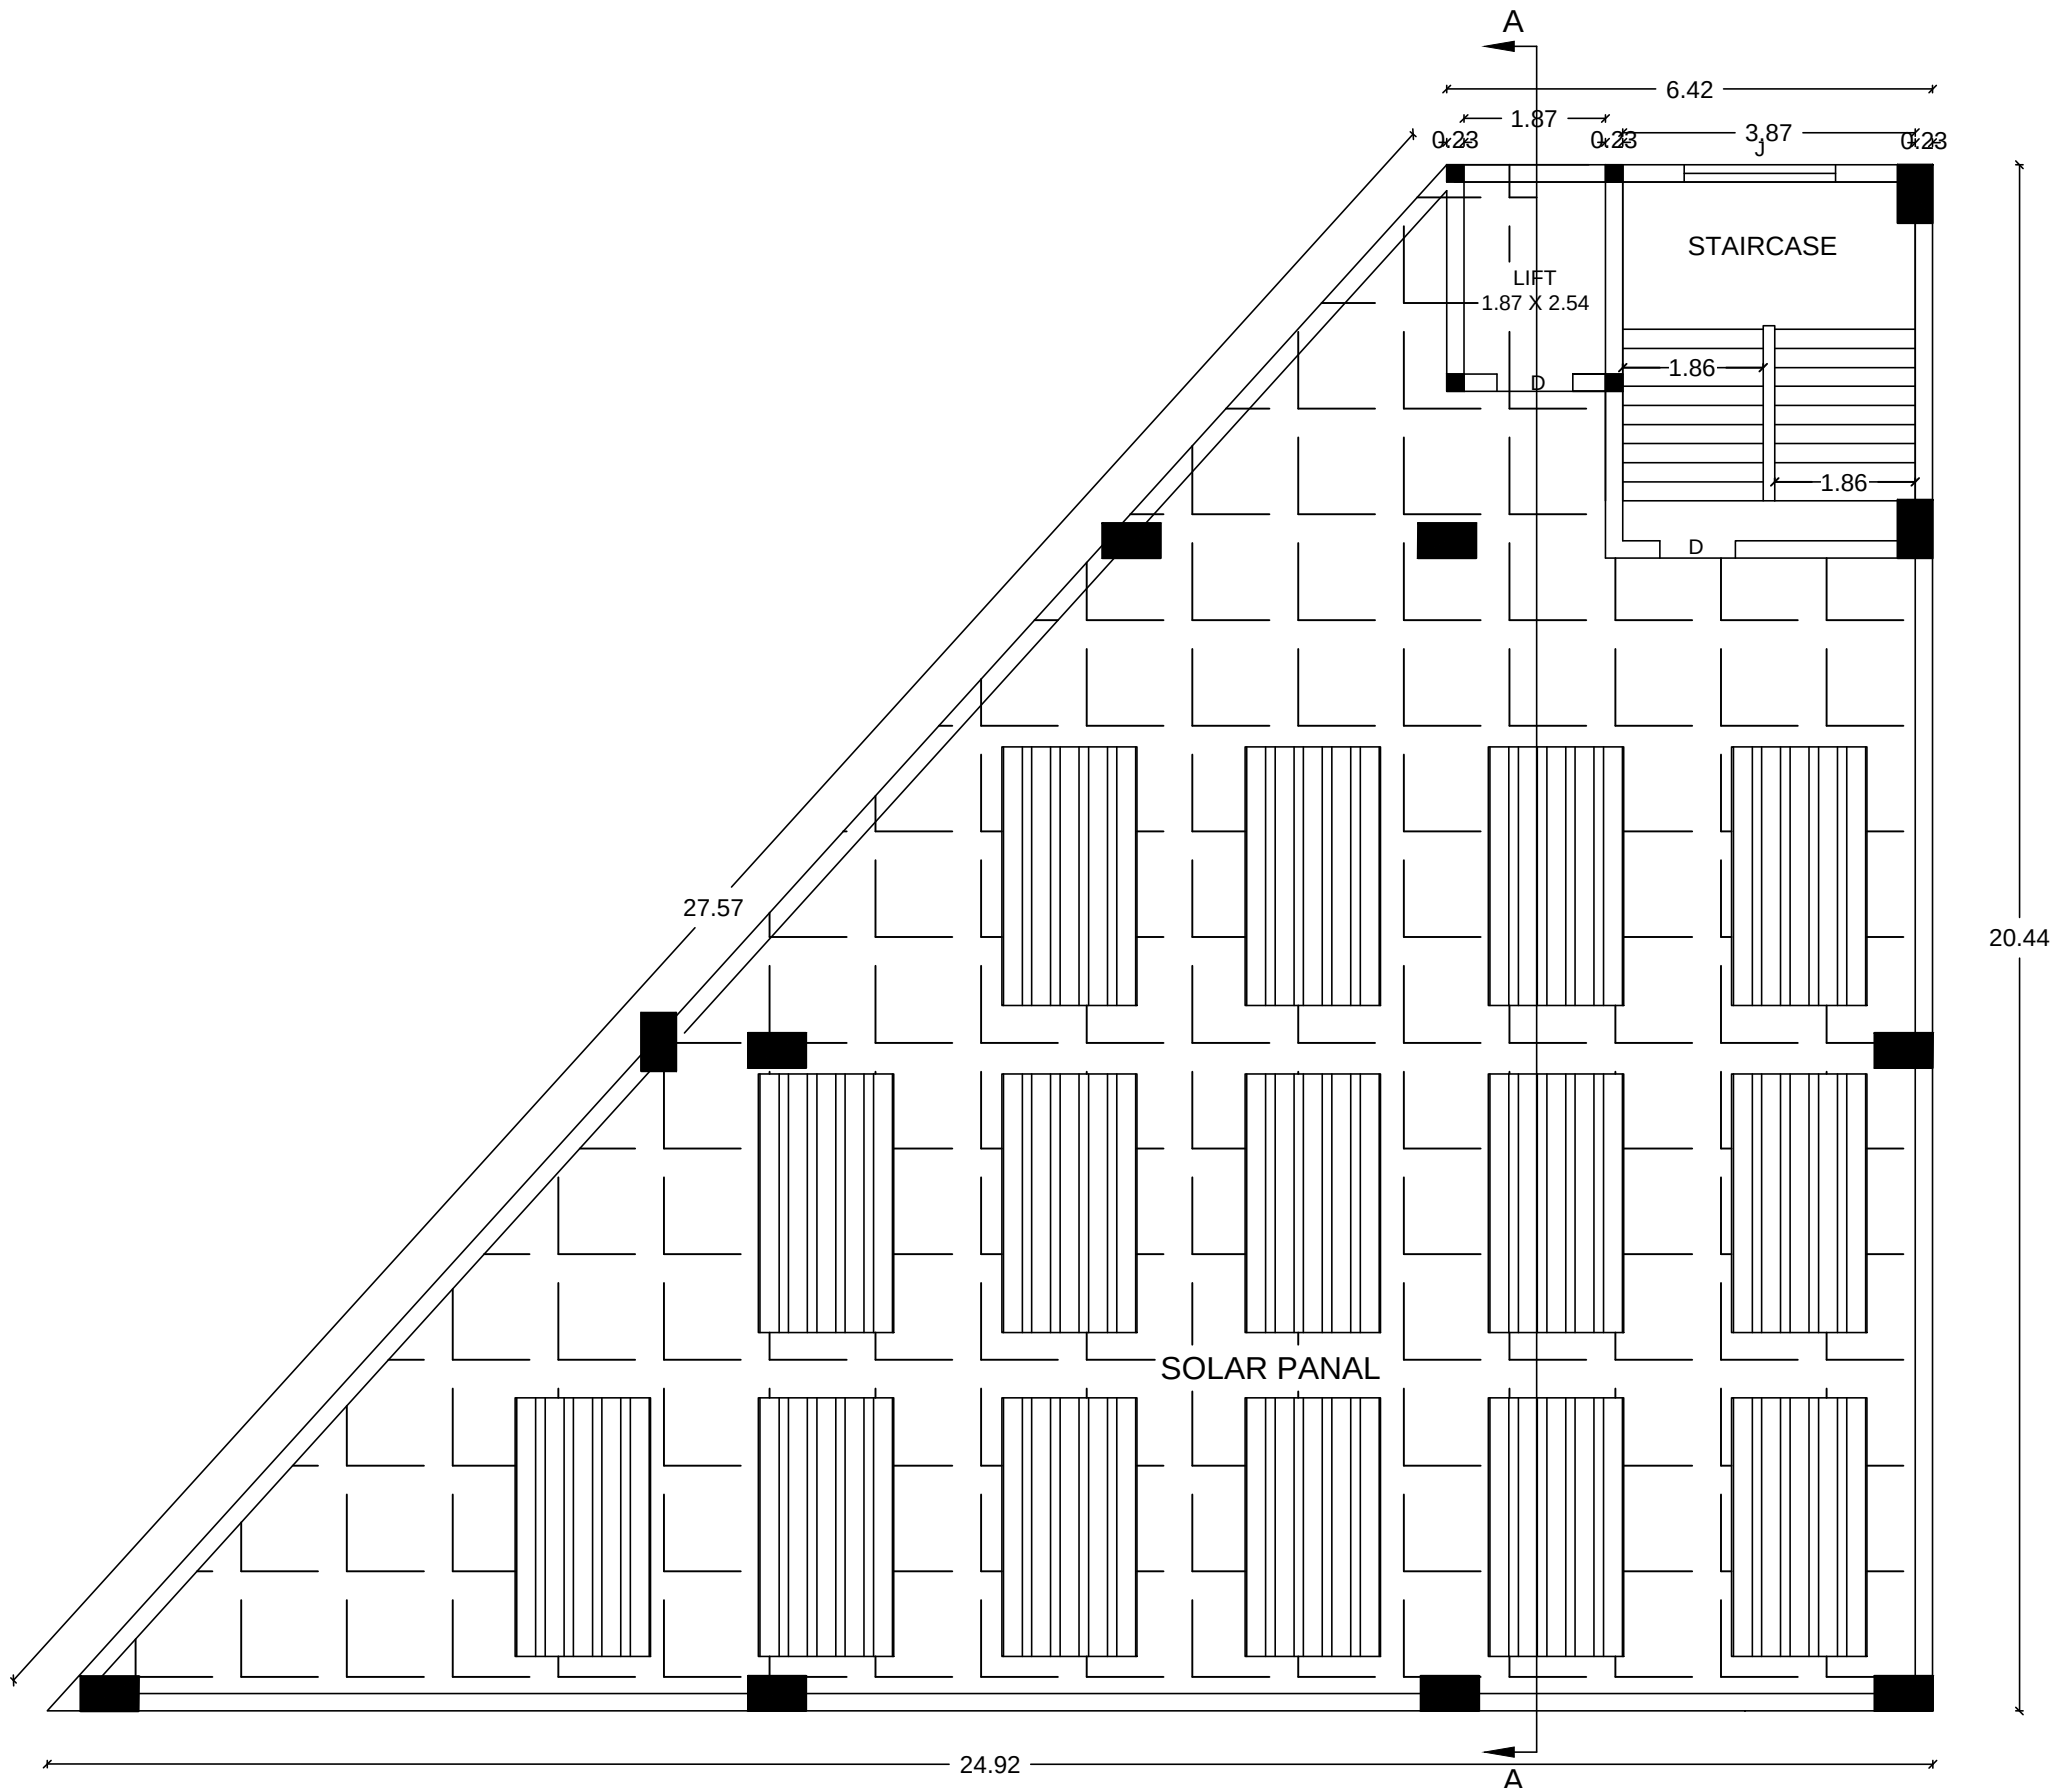


OPEN TERRACE FLOOR PLAN

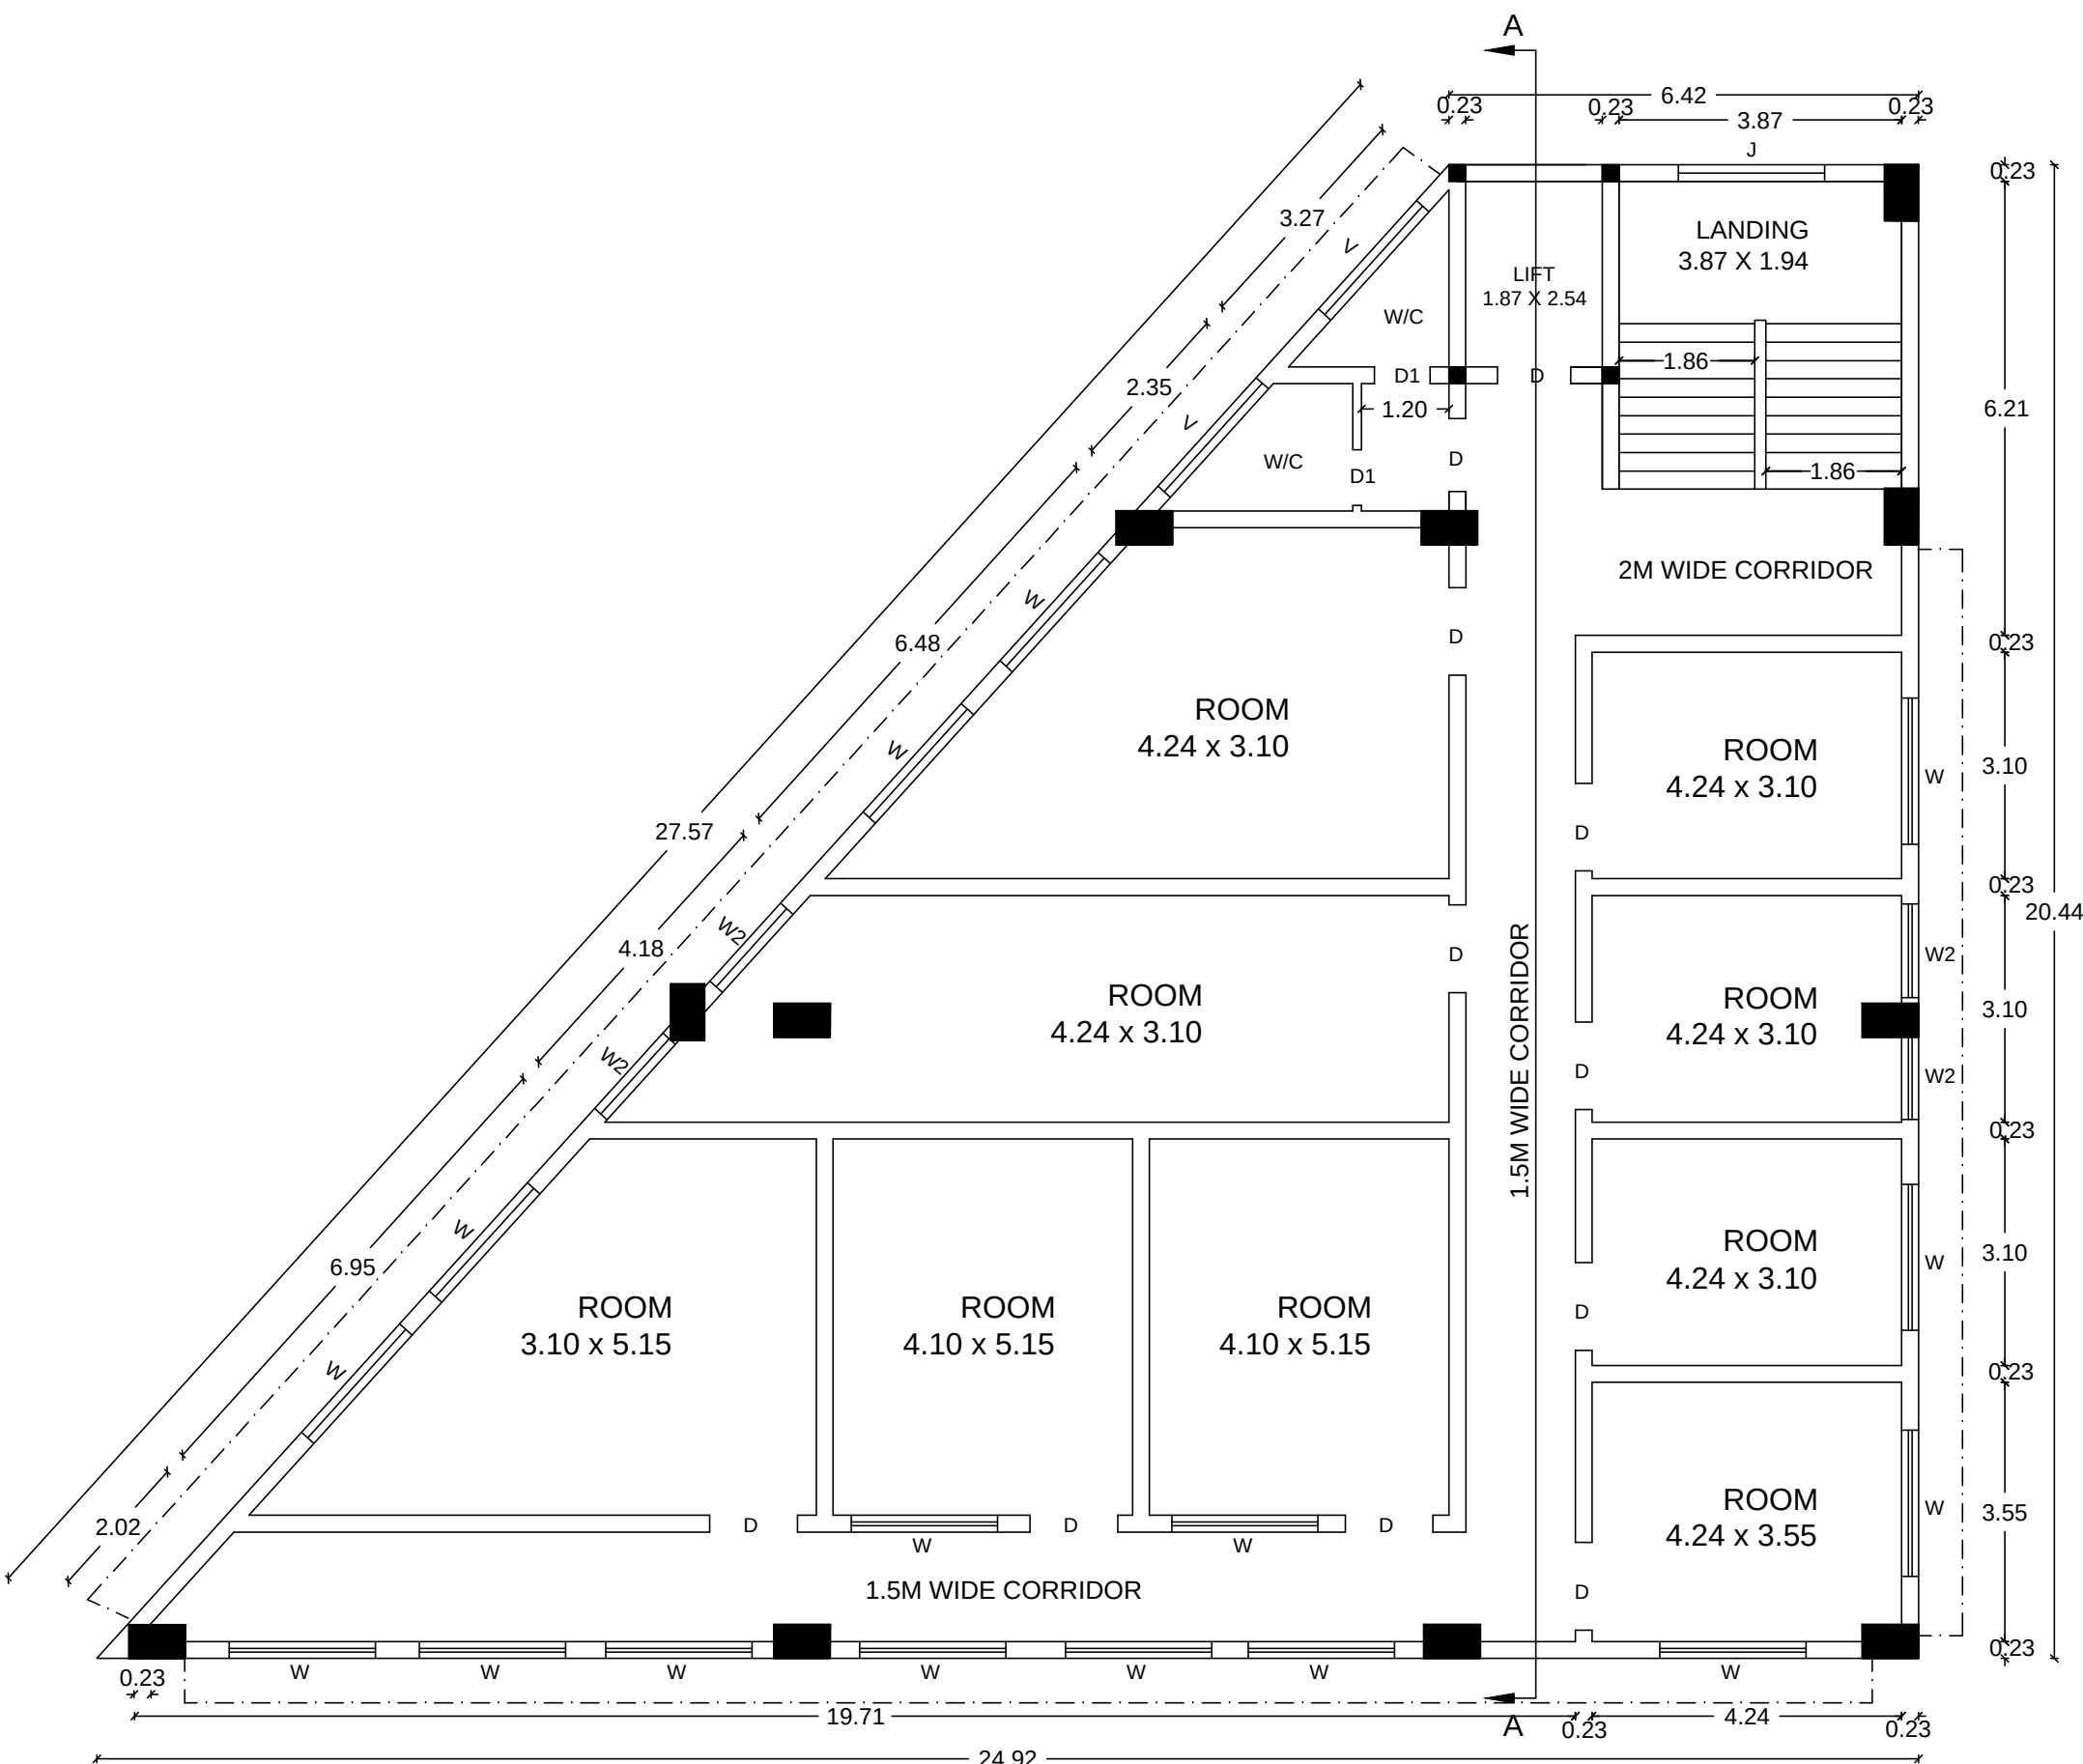

FOURTH FLOOR PLAN

SCHEDULE OF JOINERY

TYPE	DESCRIPTION	SIZE
D	DOOR	1.20M X 2.10M
D1	DOOR	0.76M X 2.10M
W	WINDOW	2.0M X 1.50M
W1	WINDOW	1.5M X 1.50M
V	VENTILATOR	2.0M X 1.50M

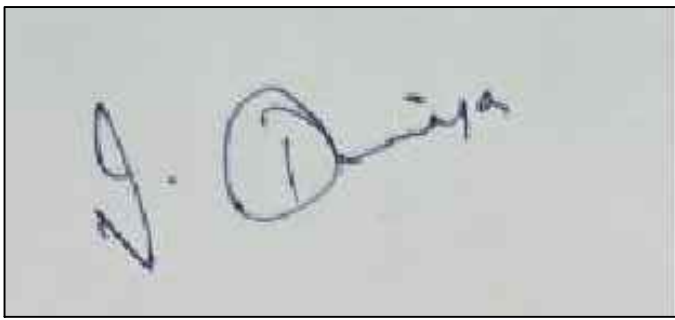

OWNER 'S SIGNATURE



REGISTERED ENGINEER



REGISTERED STRUCTURAL ENGINEER

SCALE

1:100

SHEET

3/3