


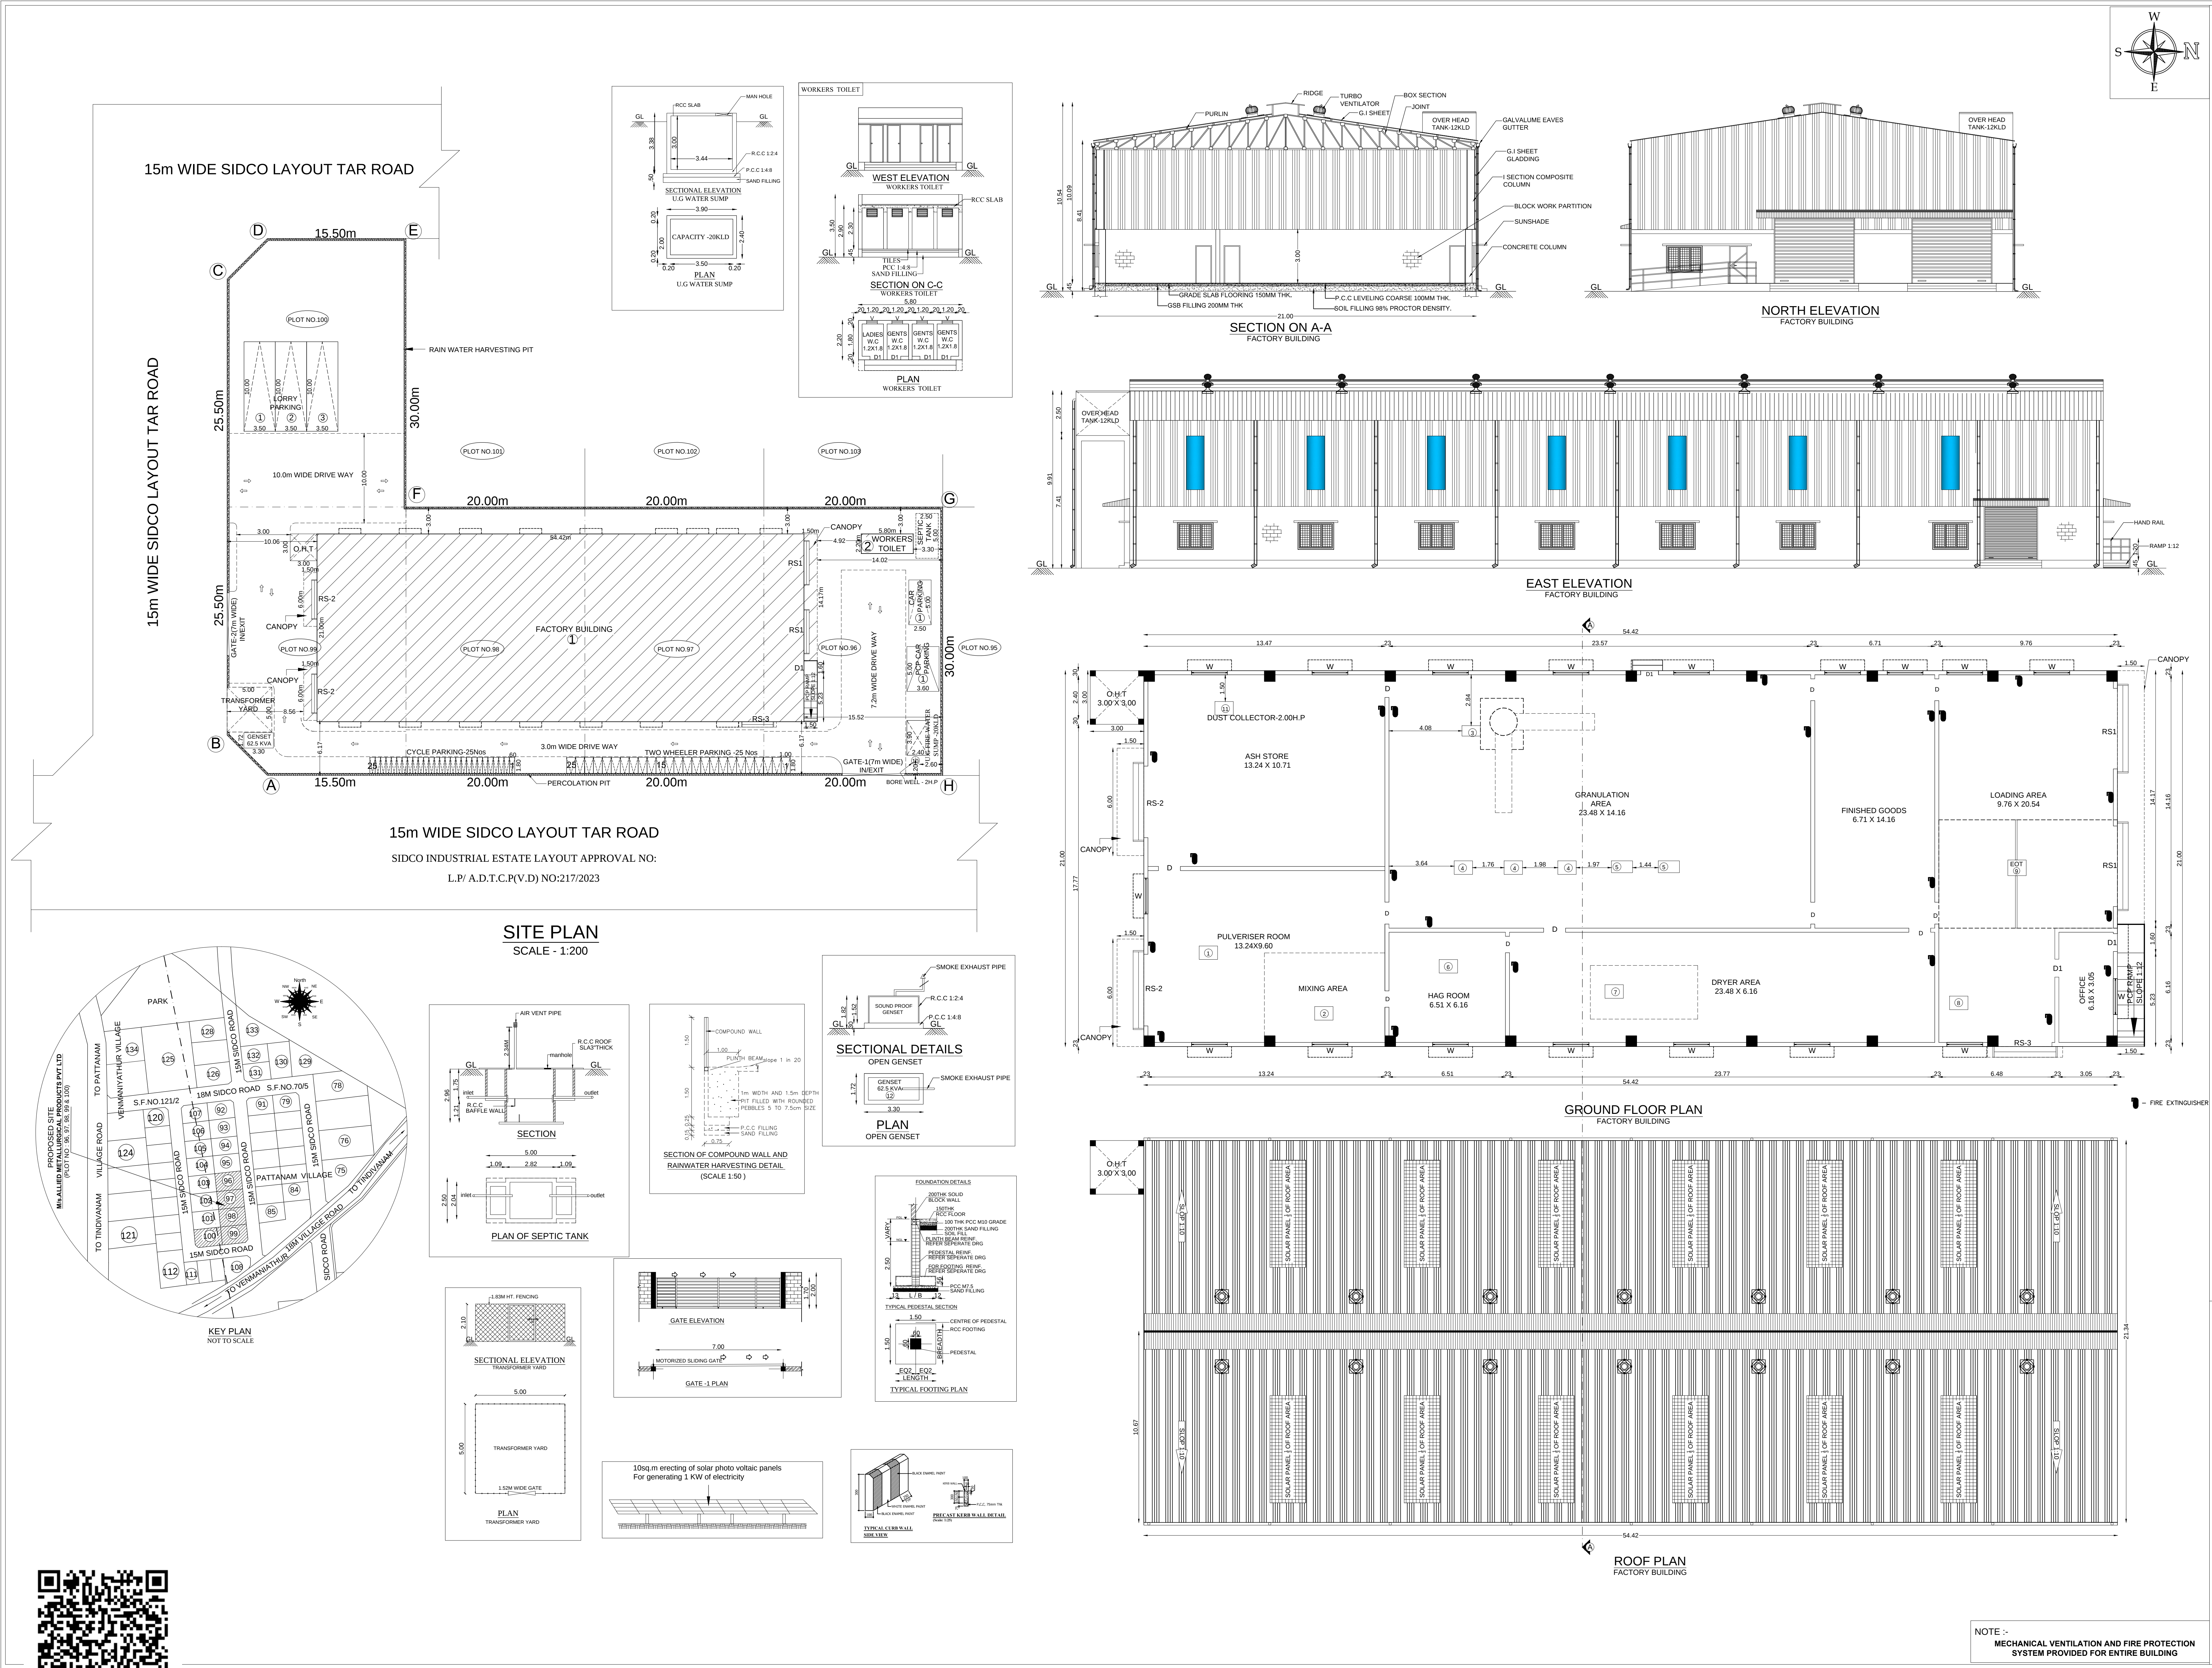

PLAN SHOWING PROPOSED INDUSTRIAL BUILDING CONSTRUCTION OF MANUFACTURING OF RICE HUSK ASH GRANULES AND FOUNDRY COATING (INPCB Industries classified as "Orange") AT PLOT NO.96, 97, 98 & 99 IN SURVEY NO.70/5(Part) OF PATTANAM VILLAGE AND PLOT NO.100 IN SURVEY NO.121/2(Part) OF VENMANATHUR VILLAGE & SURVEY NO.70/5(Part) OF PATTANAM VILLAGE, SIDCO INDUSTRIAL ESTATE (APPROVED LAYOUT NO: L.P/A.D.T.C.P (V.D) : No 217/2023), TINDIVANAM TALUK, VILLUPURAM DISTRICT.

APPLICANT NAME:
M/S.ALLIED METALLURGICAL PRODUCTS LIMITED

AREA STATEMENT					
AREA OF SITE (PLOT NOS: 96, 97, 98, 99 & 100)		: 2979.74 Sq.m (OR) 0.736 Acre			
S.NO	BLOCK NAME	FLOOR NAME	FSI (Sq.m)	NON-FSI (Sq.m)	TOTAL BUILDUP AREA (Sq.m)
1	FACTORY BUILDING	GROUND FLOOR	1,142.82	---	1,191.08
		CANOPY	14.17 X 1.5 - 1Nos	39.26	
		OVER HEAD TANK	09.00	---	
2	WORKERS TOILET	GROUND FLOOR	12.76	---	12.76
TOTAL			1,203.84	---	1,203.84

F.S.I : 1,203.84		TOTAL NUMBER OF WORKERS : 20 Nos (10M +04F)	
2979.74		TOTAL H.P : 132.00 H.P	
0.404 < 1.5			
PARKING		REQUIRED	PROVIDED
LORRY PARKING		3 Nos	3 Nos
CAR PARKING		1 Nos	1 Nos + 1PCP
TWO WHEELER PARKING		25 Nos	25 Nos
CYCLE PARKING		25 sq.m	25 sq.m

MANUFACTURING DETAILS :-
MANUFACTURING OF RICE HUSK ASH GRANULES AND FOUNDRY COATING.
(Calcned rice husk granules- HSN no. 38160000 - Refractory mortars & similar composition)

PROPOSED MACHINERY DETAILS				
S.NO	DESCRIPTION	NOS	EACH HP	TOTAL HP
1	PULVERISER MIC	1	25.00	25.00
2	MIXER MIC	1	10.00	10.00
3	DISC GRANULATOR MIC	1	10.00	10.00
4	GRANULATOR MIC	4	10.00	40.00
5	ROUNDING MIC	3	03.00	09.00
6	HOT AIR GENERATOR MIC	1	03.00	03.00
7	DRYER	1	27.00	27.00
8	AIR COMPRESSOR MIC	1	02.00	02.00
9	EOT CRANE	1	02.00	02.00
10	BORE WELL	1	02.00	02.00
11	DUST COLLECTOR	1	02.00	02.00
12	GEN SET-62.50 kva (STAND BY)	1	0.00	0.00
TOTAL HP				= 132.00

JOINERY DETAILS		
TYPE	DESCRIPTION	SIZE
D	DOOR	1.20 X 2.10 M
D1	DOOR-1	1.00 X 2.10 M
D2	DOOR-2	0.91 X 2.10 M
D3	DOOR-3	0.76 X 2.10 M
W	WINDOW	2.00 X 1.50 M
W1	WINDOW-1	1.50 X 1.50 M
V	VENTILATOR	0.60 X 0.45 M
RS-1	ROLLING SHUTTER-1	4.50 X 3.00 M
RS-2	ROLLING SHUTTER-2	4.00 X 3.60 M
RS	ROLLING SHUTTER-3	3.00 X 3.60 M

COLOUR REFERENCE	
APPROACH ROAD	
SITE BOUNDARY	
PROPOSED BUILDING	
PROPOSED MACHINERY	
PROPOSED SITE	

OWNER / OCCUPIER
R. SATHISHKUMAR
REGISTERED ENGINEER GR-1
STRUCTURAL ENGINEER GR-1
SCALE: FLOOR PLAN 1:100, SITE PLAN 1:200, SHEET NO.1/1

District Town And Country Planning Office
Villupuram District

Online Application No: SWP/BPA/0450395/2025

SITE APPROVAL :
Site Bounded by "A to H" and
Numbered as L.P/A.D.T.C.P.(V.D) No:50/2025

BUILDING APPROVAL :
B.P/A.D.T.C.P.(V.D) No:06/2025
Commercial Building Approval Issued.