


SITE PLAN
SCALE : 1:100



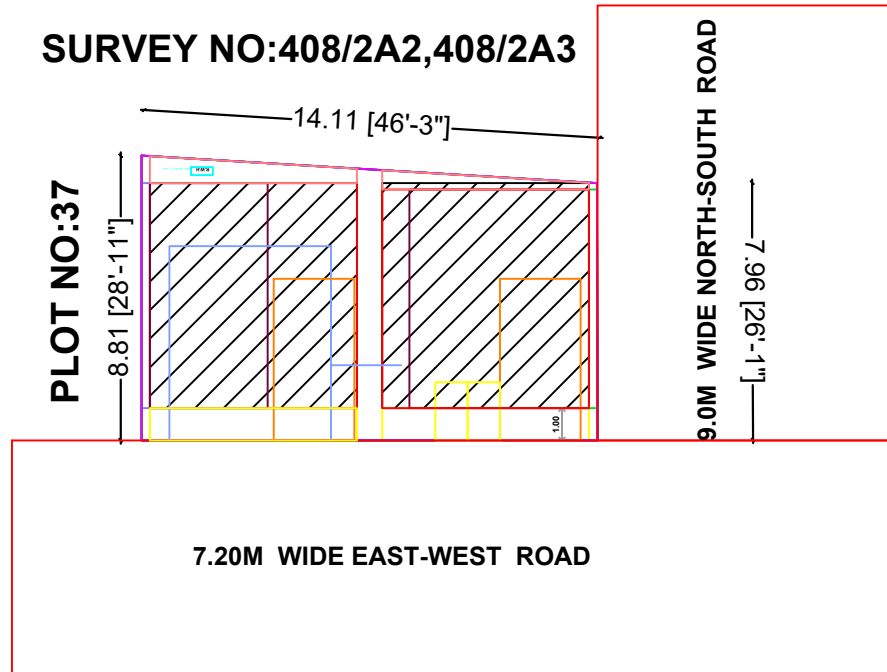


BUILTUP AREA DETAILS:-

SL.NO	FLOOR DETAILS	(Sq.Mt)	(Sq.FT)	TOTAL (Sq.Mt)
(i)	EXT.Ground Floor B-1	51.31	552.30	51.31
(ii)	EXT.Ground Floor B-2	51.31	552.30	51.31
(iii)	PRO.First Floor B-1	28.14	302.89	28.14
(iv)	PRO.First Floor B-2	28.14	302.89	28.14
(v)	Open Space	13.75	148.00	13.75

PLAN SHOWING THE EXISTING CONSTRUCTION OF GROUND FLOOR & PROPOSED CONSTRUCTION FIRST FLOOR R.C.C ROOF RESIDENTIAL BUILDING IN WARD NO : SURVEY NO:405/1A,405/1B1A1,408/1B,408/2B,408/4A, & 409/2B1,PLOT NO:36 AT SSHAASTHIRI NAGAR ,HANUMANTHANPATTI TOWN PANCHAYAT, UTHAMAPALAYAM TALUK, THENI DISTRICT.

APPLICANT :Mr.S. SATHEESH NAVEEN

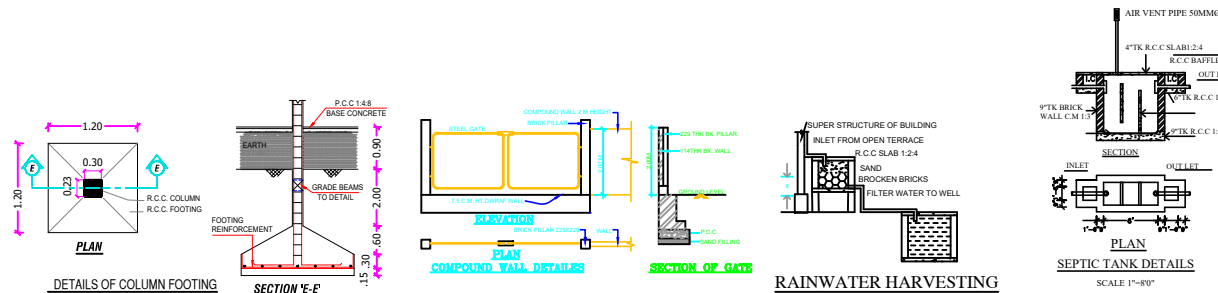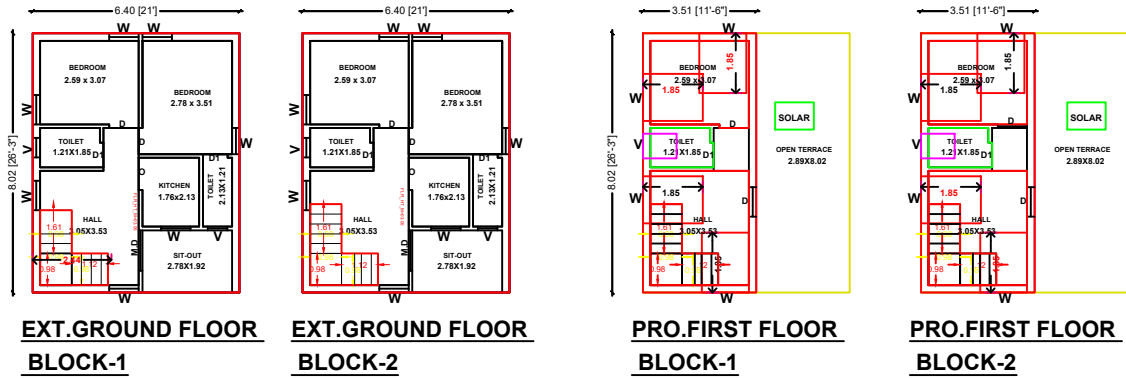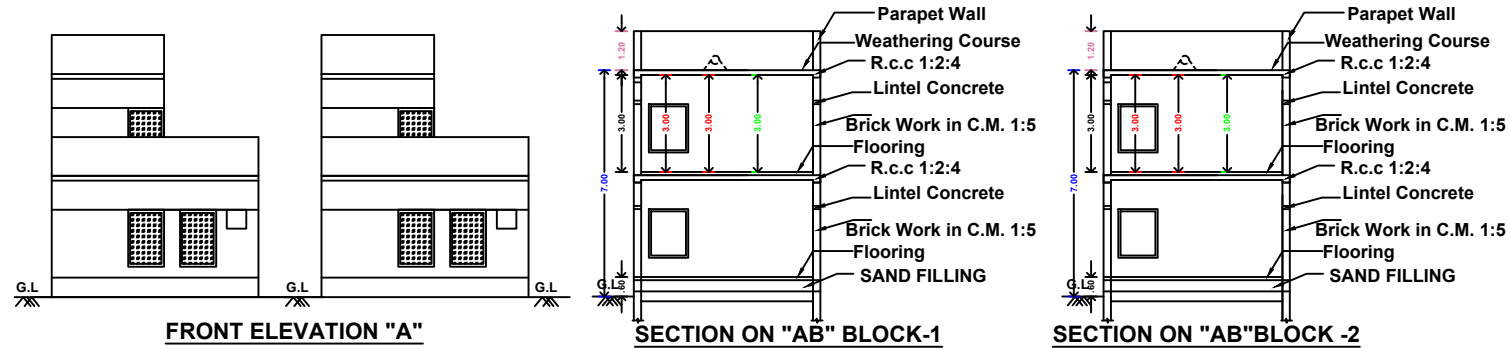

SITE AREA DETAILS:-				REFERENCES: SITE BOUNDARY PRO. BUILDING
SL.NO	AREA (Sq.Mt) (PATT)	AREA (Sq.Ft) (DOC)	AREA (Sq.Mt) (SUPER IMPROVED)	
1.	116.82	1257.00	116.82	

NOTES:
1. Rain Water Harvesting System to be Provided.
2. Bath Kitchen waste water to be used for Garden purpose.
3. Solar Energy System to be Provided.
4. W/C water to be connected with Septic Tank.

All Dimensions are in Metre

REFERENCE	
M.D. DOOR	3'3"x7'0"
D. DOOR	3'0"x7'0"
D1. DOOR	2'5"x7'0"
W. WINDOW	5'0"x4'0"
W2 WINDOW	3'0"x4'0"
O. OPENING	3'5"x7'0"
V. VENTILATOR	2'0"x3'0"
MAIN GATE	8'0"x9'0"

OFFICE USE

S. Satheesh Naveen

APPLICANT

Enjamulhak J
Er.ENJAMAMULHAK.J,DCE.,LBS.
HAQ Architecture
Constructions and Consulting
Indra Nagar,Uthamapalayam-625533
Theni-Dt,Cell:9500951279

REGISTERED ENGINEER