




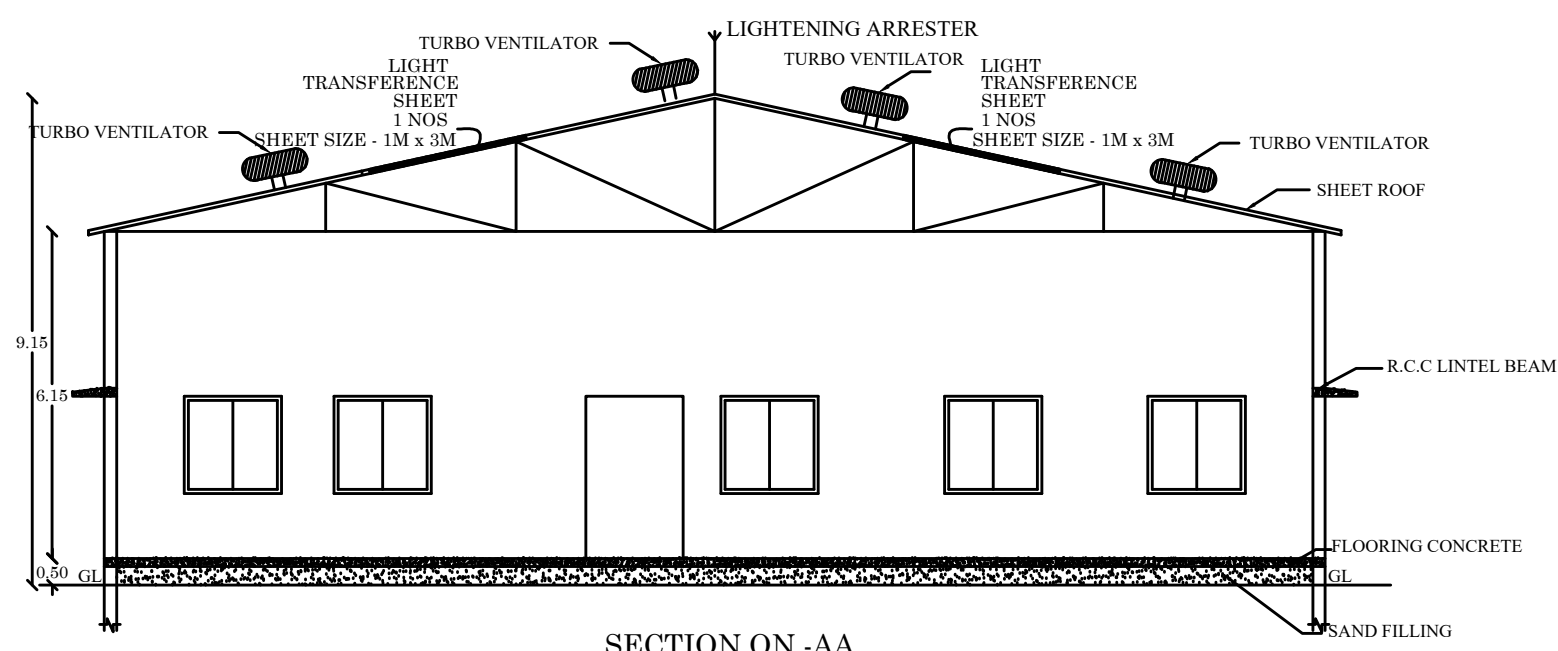


SECTION ON -AA

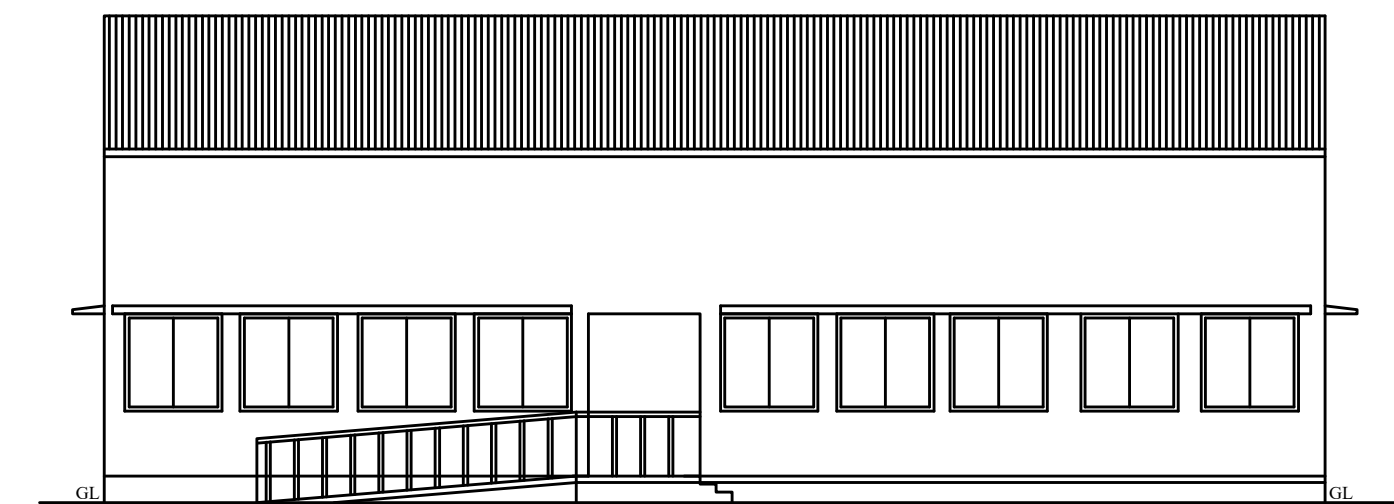


ELEVATION

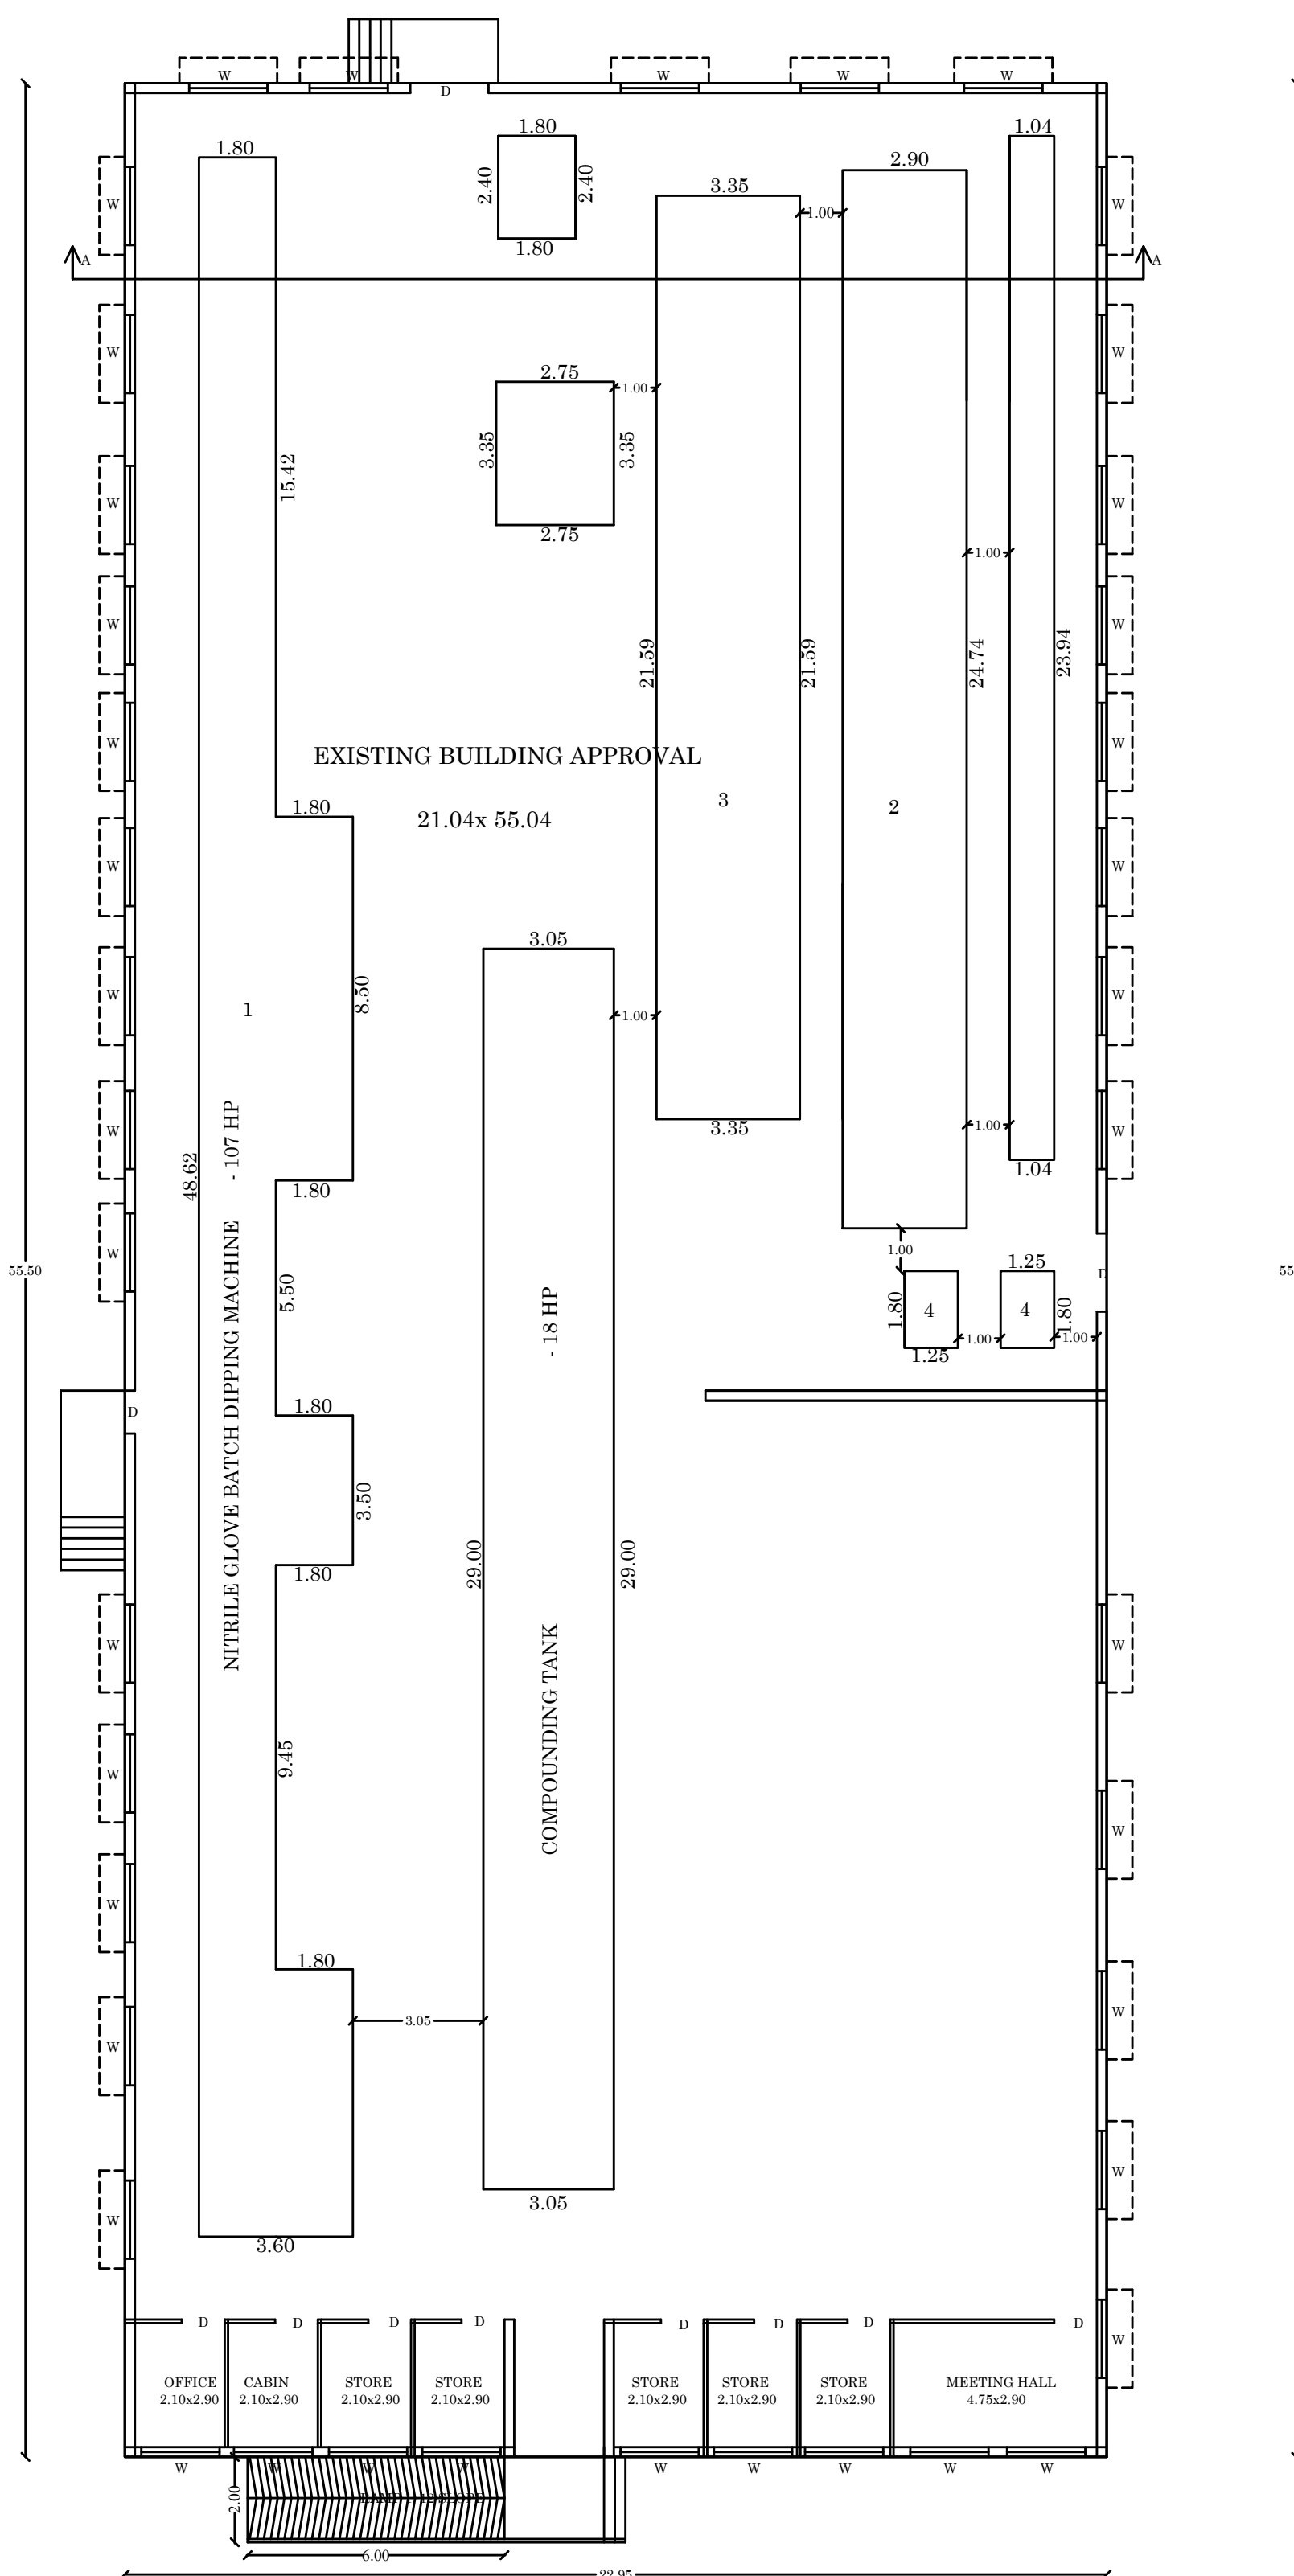


GROUND FLOOR PLAN
BLOCK 1

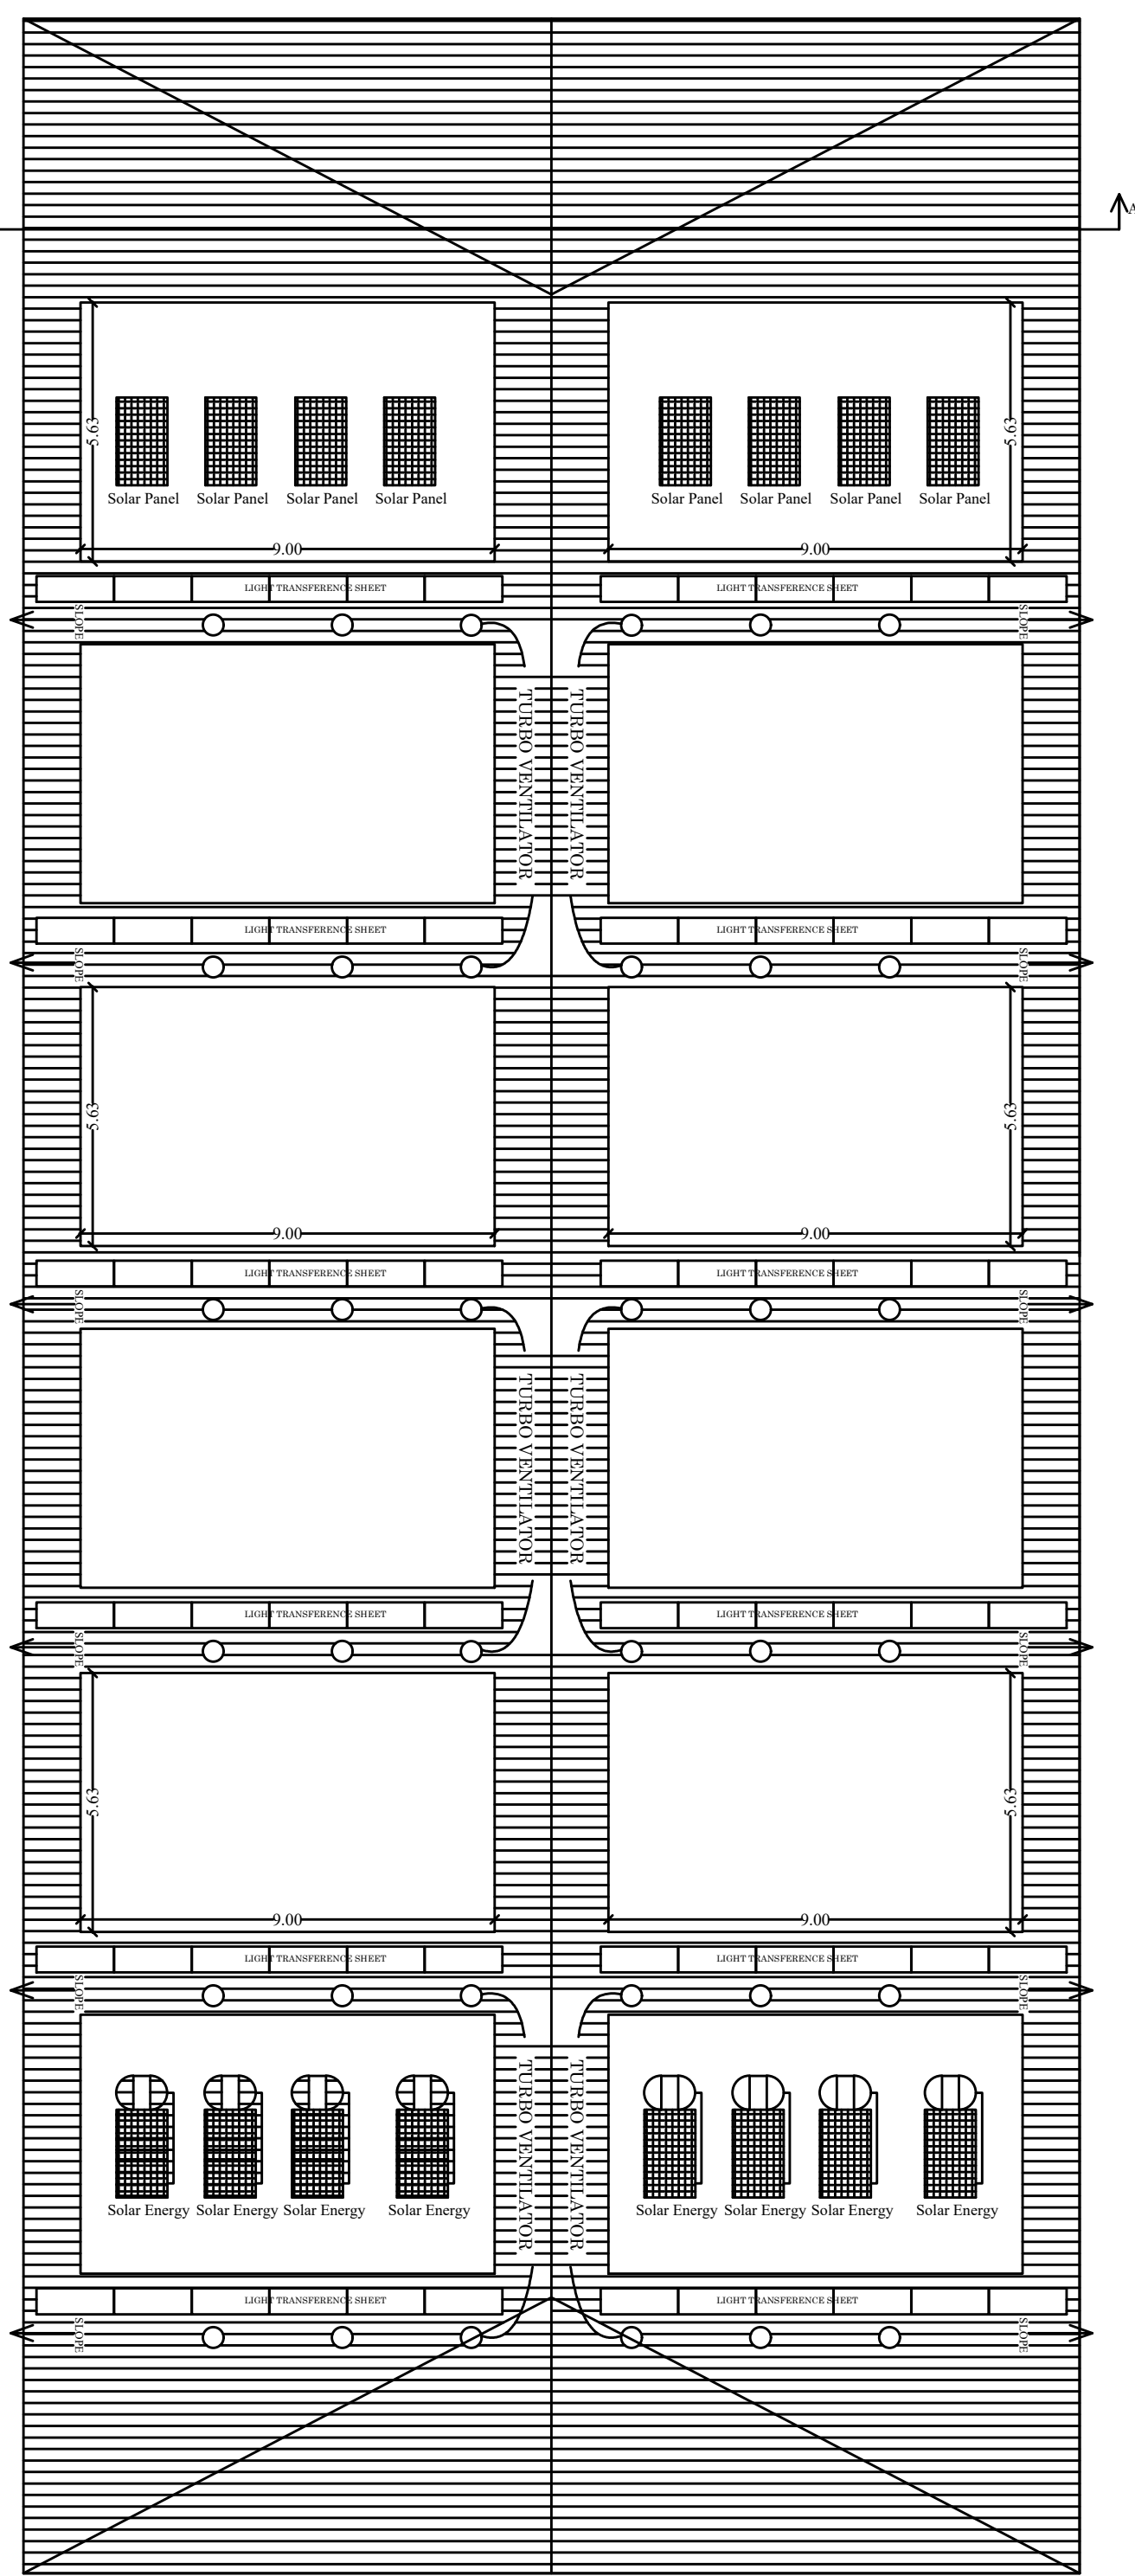


TERRACE FLOOR PLAN
BLOCK 1

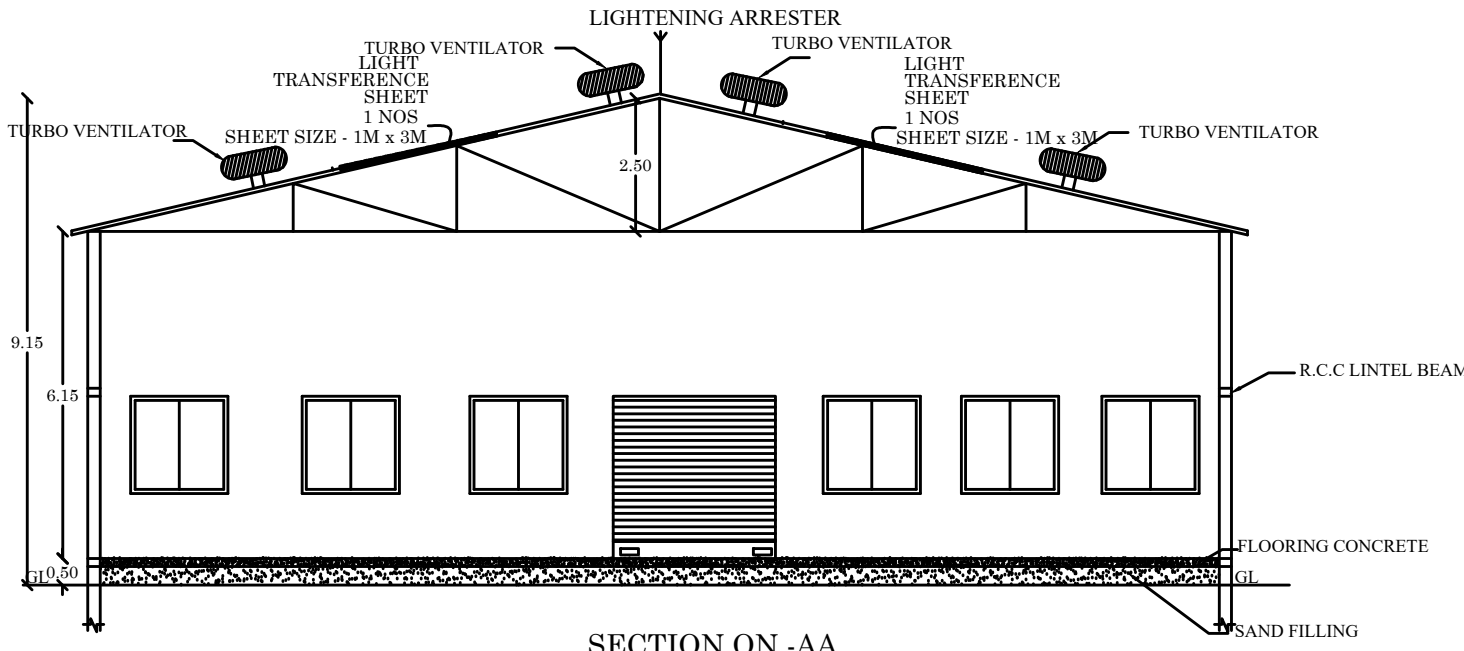


SECTION ON -AA

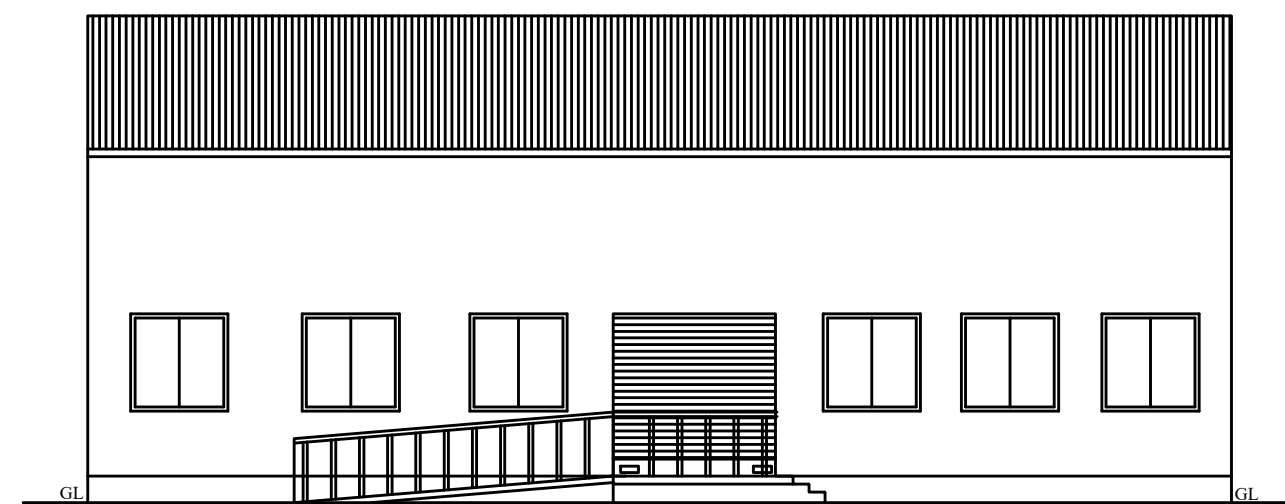


ELEVATION

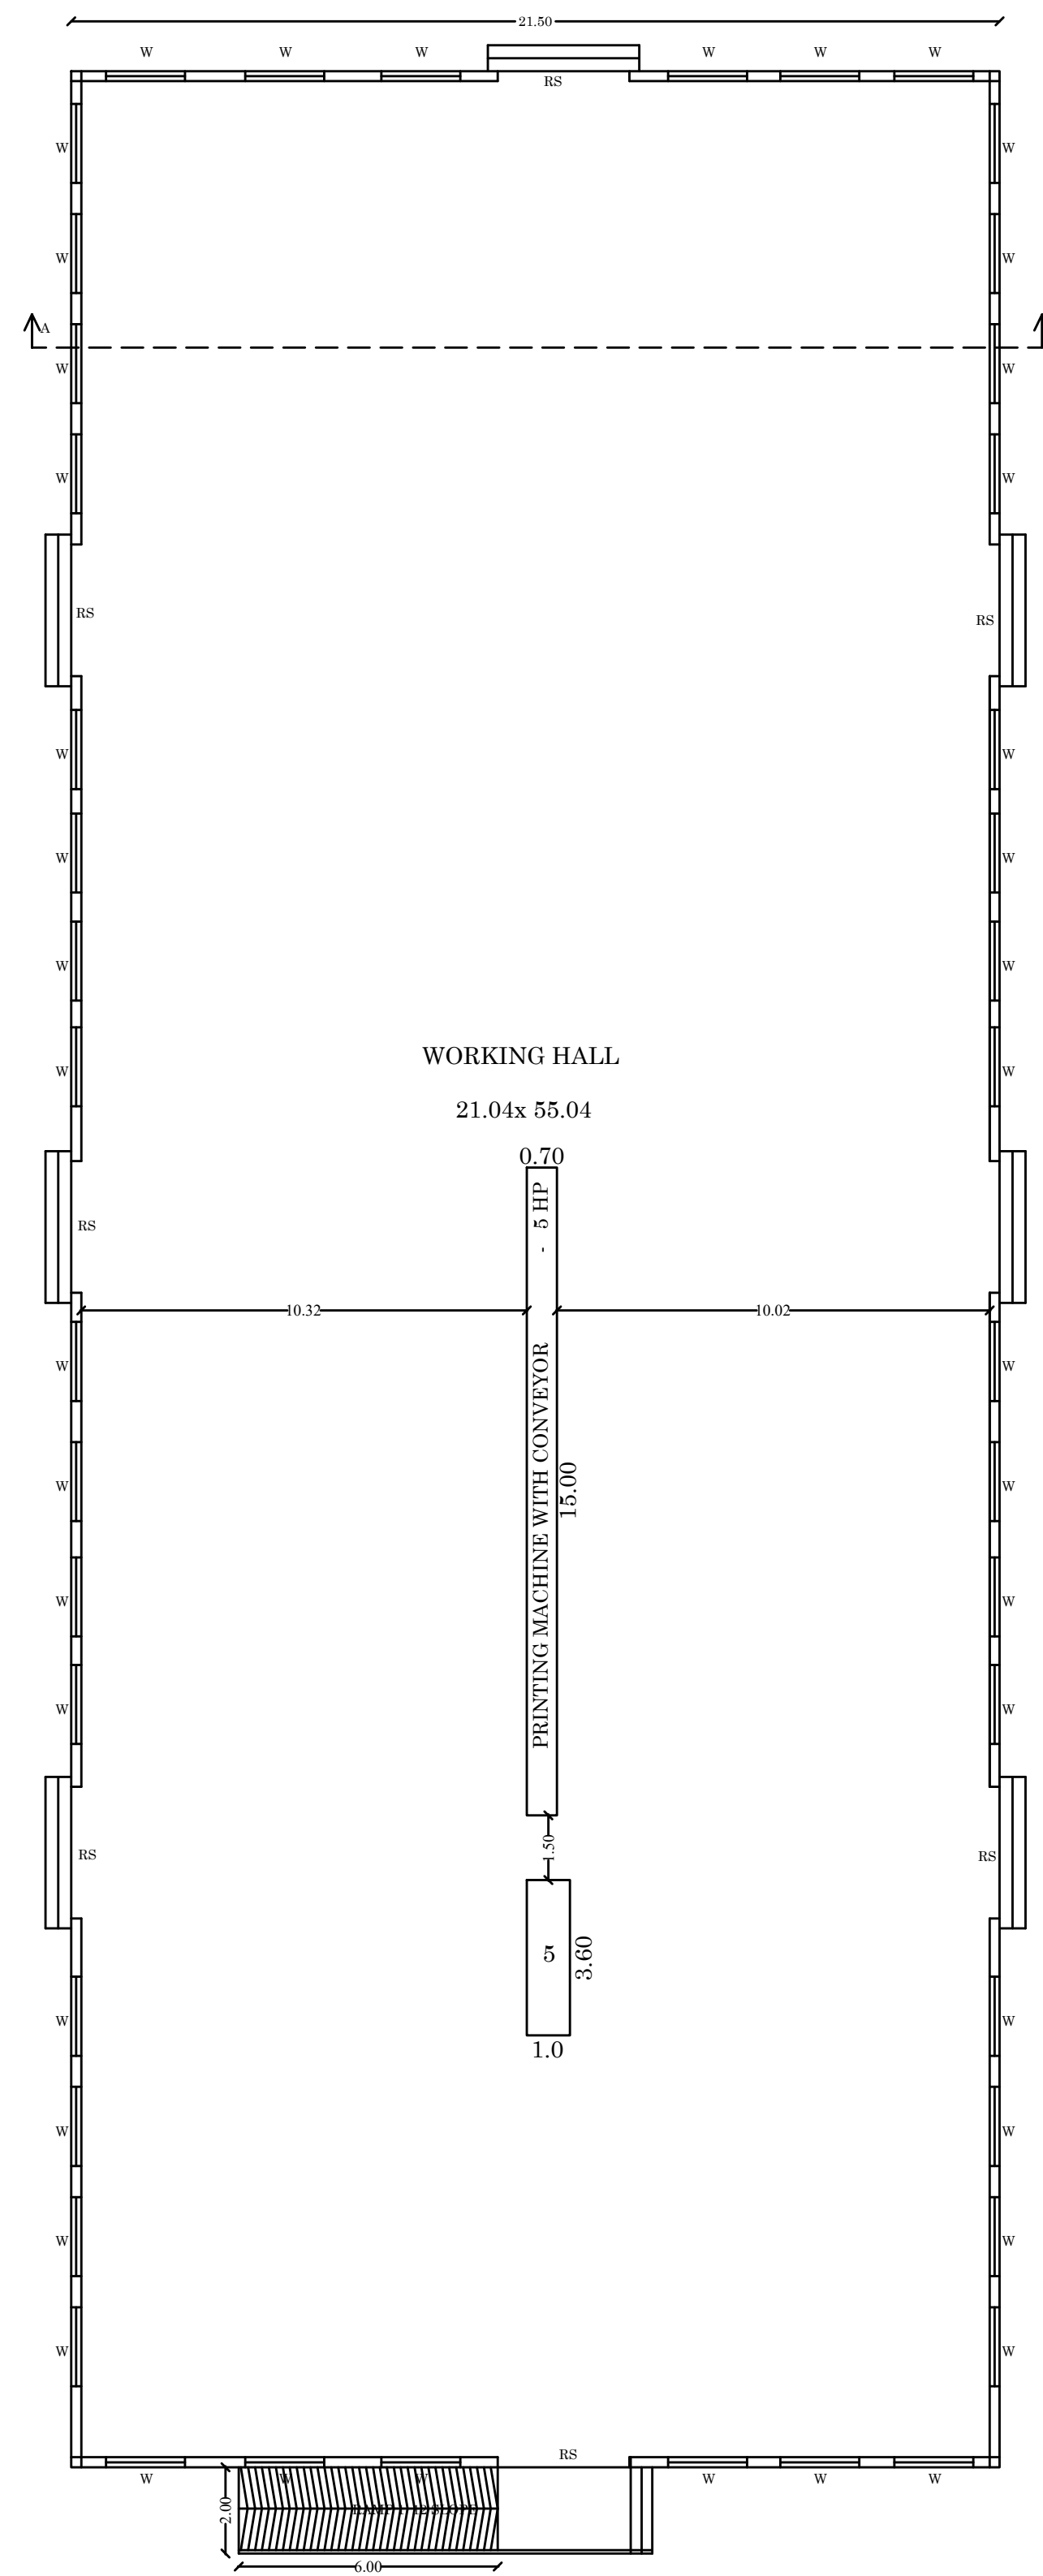

GROUND FLOOR PLAN
BLOCK 2

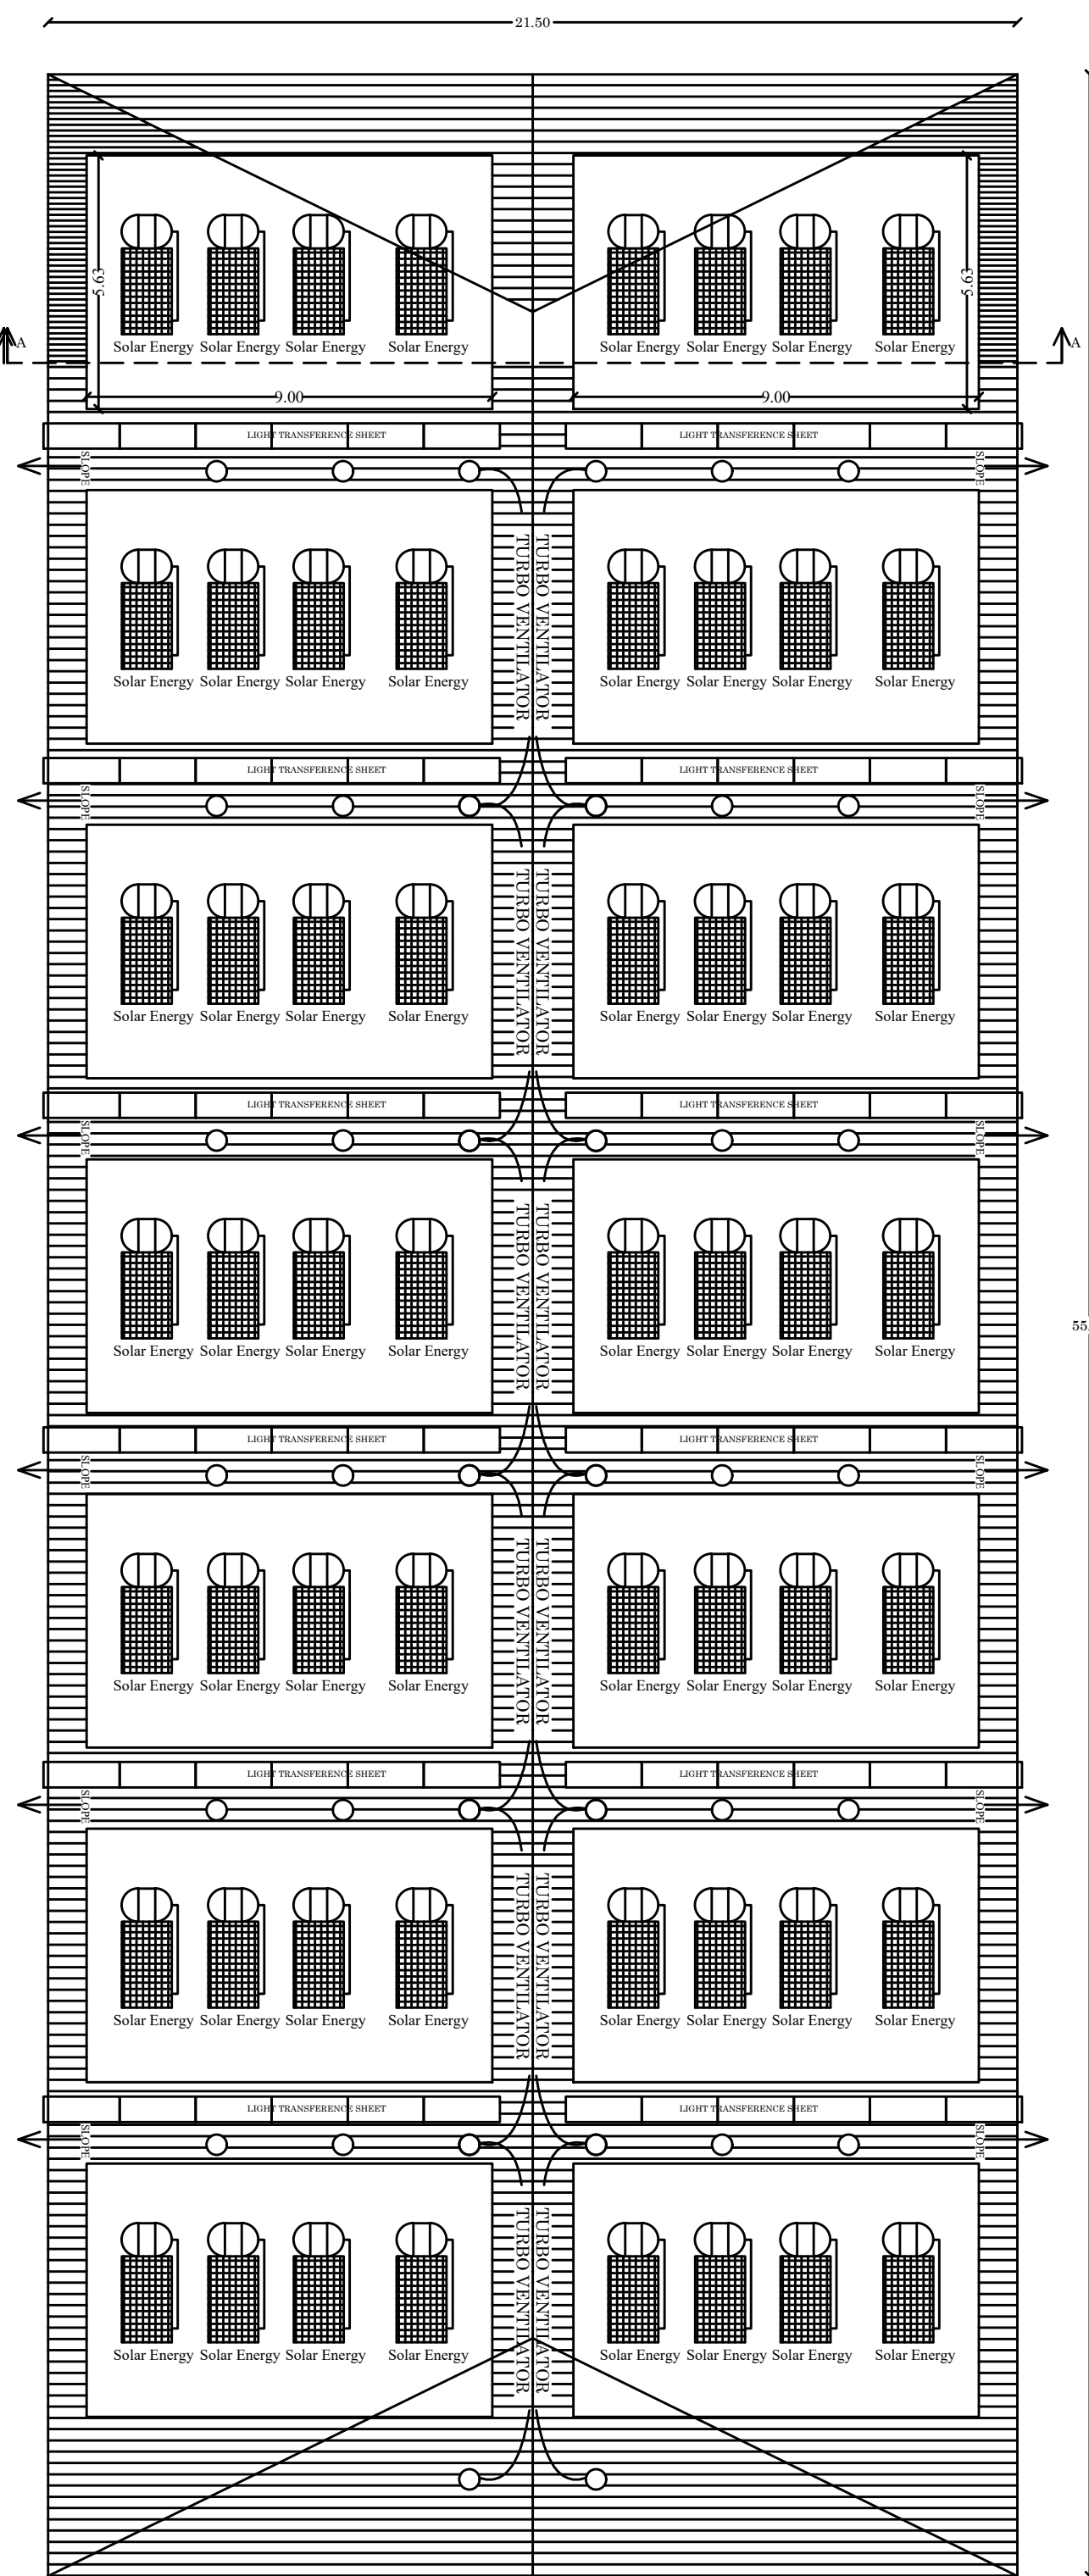

TERRACE FLOOR PLAN
BLOCK 2

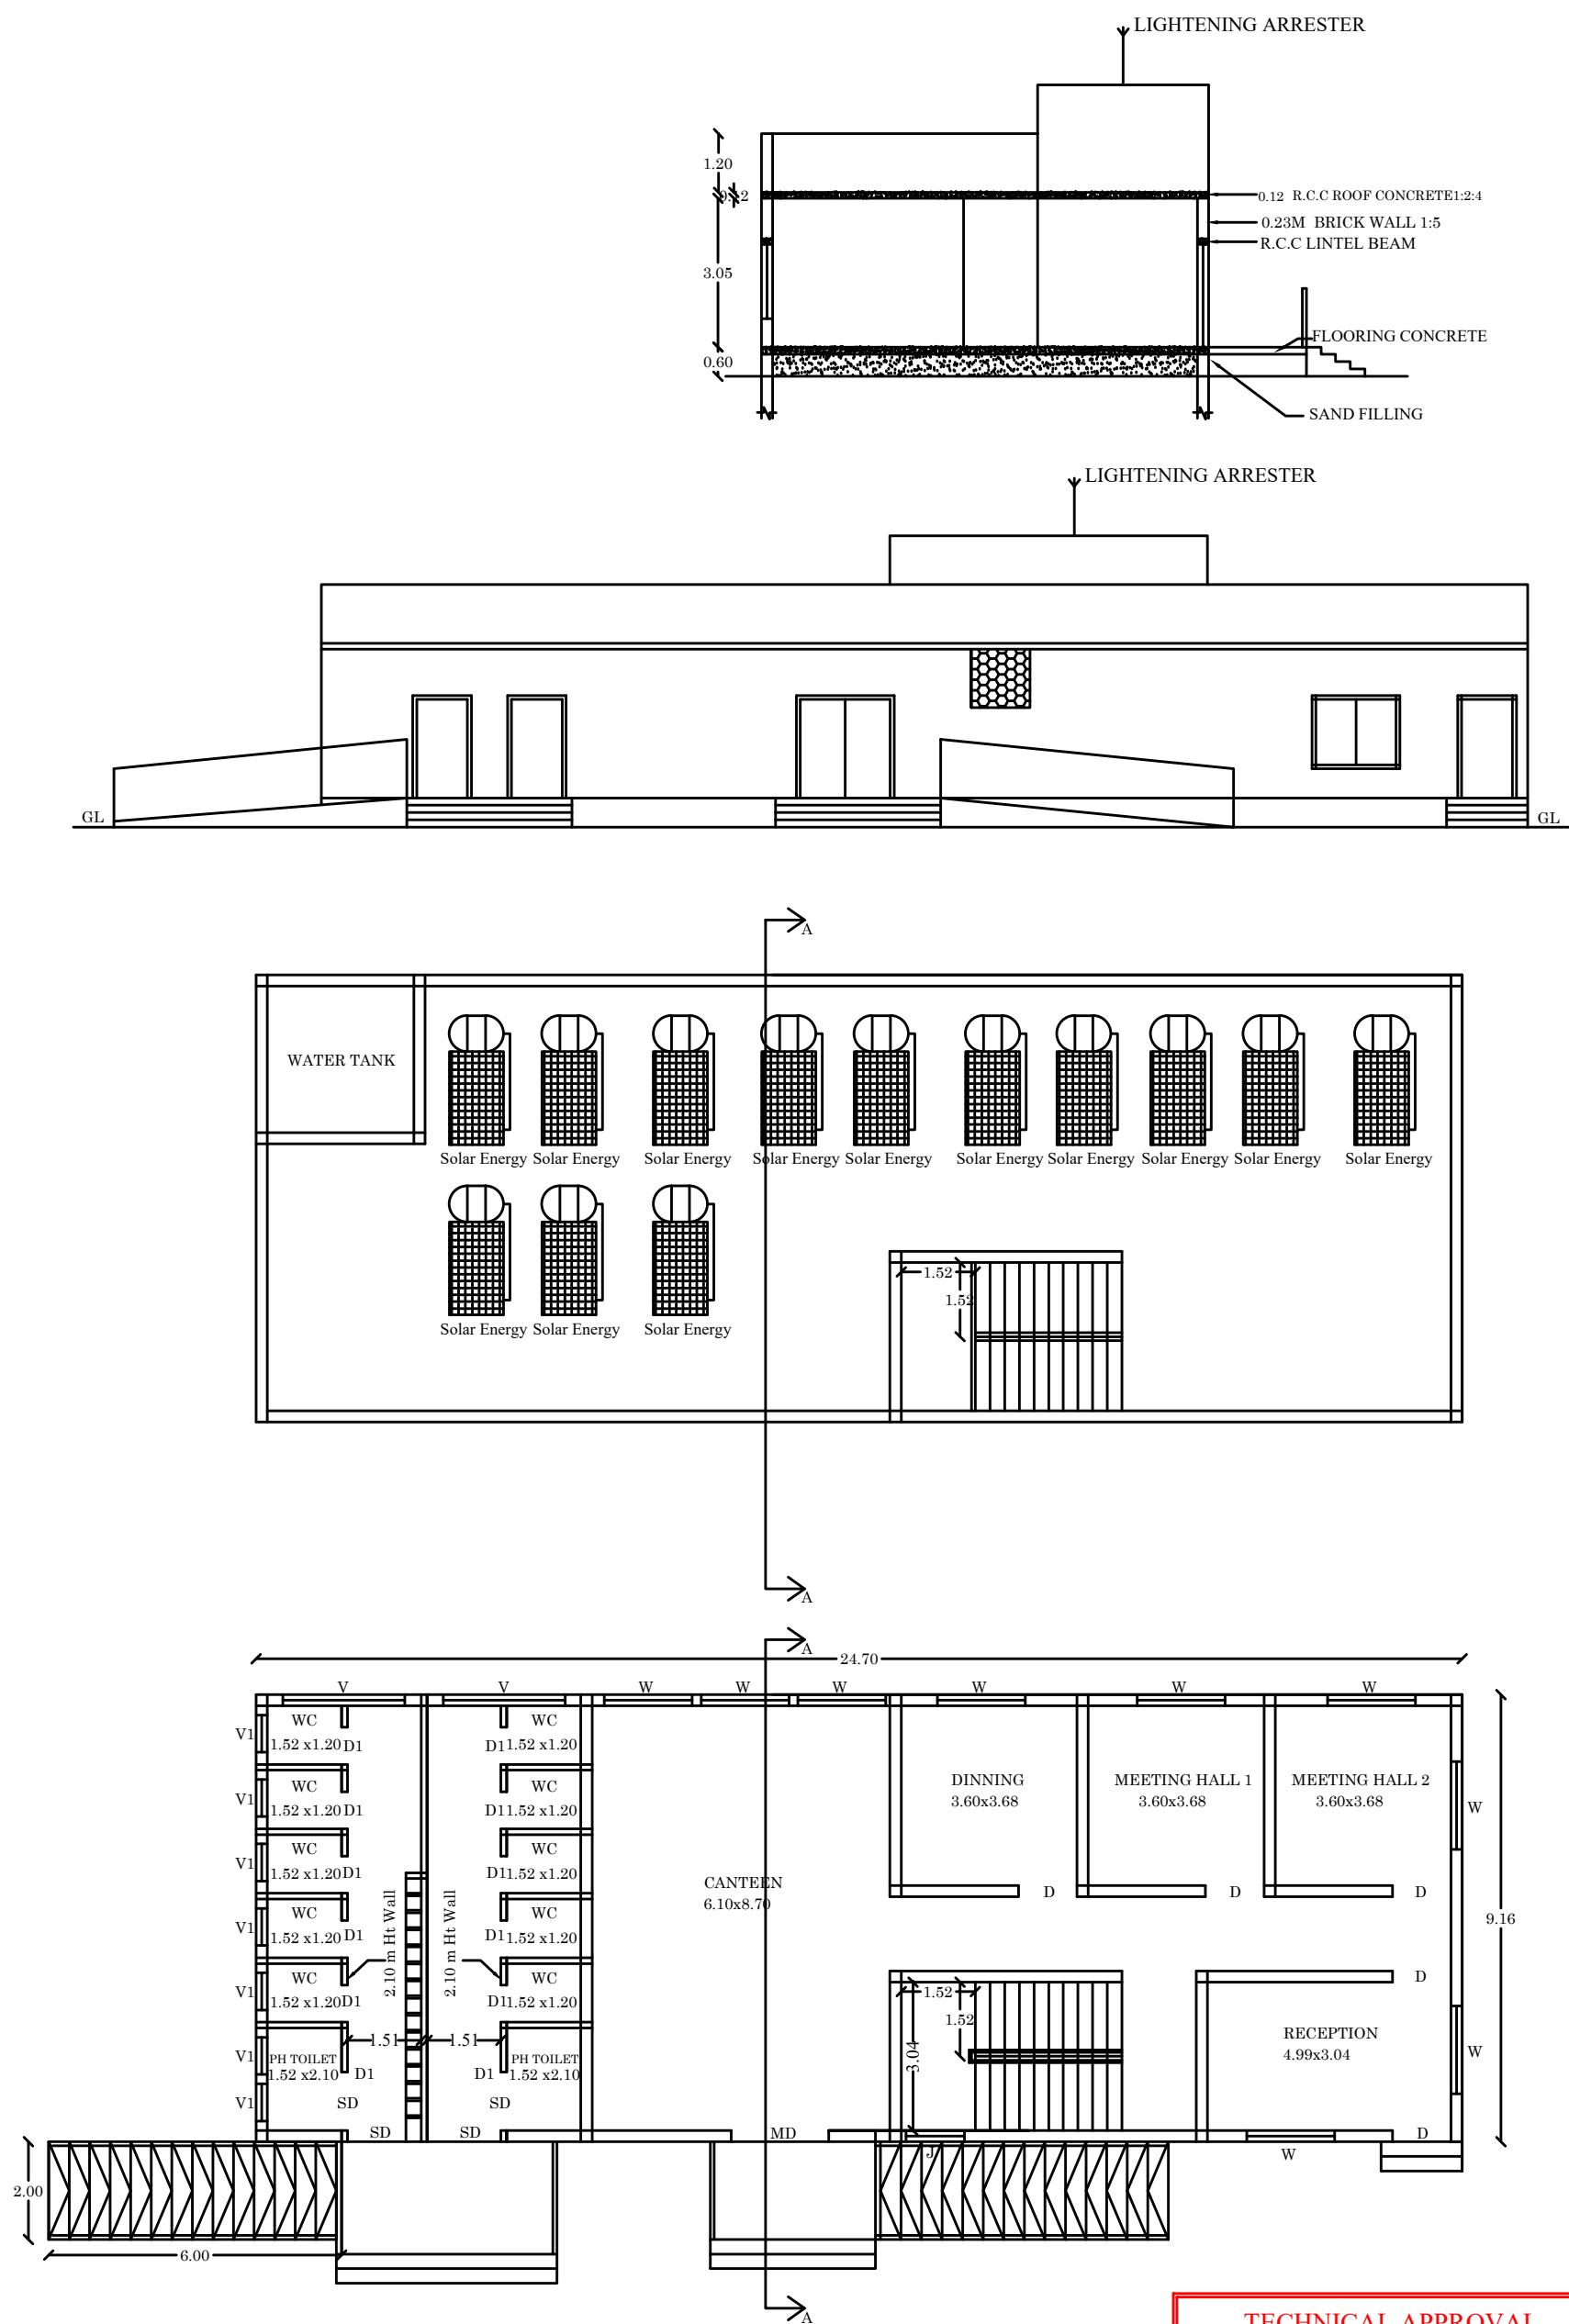

TECHNICAL APPROVAL
APPLICATION NO: SWP/BPA/0359811/2024
SWP/DTCP/VNR/VLPA/NO:02/2025

PLAN SHOWING THE EXISTING AND
ADDITIONAL PROPOSED CONSTRUCTION OF
INDUSTRIAL BUILDING IN S.NO : 157 PART .159
PART DP.NO : 32,33,34,35,45,46,47,48 AT PAVALI
PANCHAYAT ,VIRUDHUNAGAR VILLAGE ,
VIRUDHUNAGAR TALUK , VIRUDHUNAGAR
DISTRICT.

CATEGORY :
GREEN CATEGORY INDUSTRIES -(RUBBER GOODS INDUSTRIES)

JOINERY DETAILS :-		
RS	ROLLING SHUTTER	3.05 X 2.10
D	DOOR	1.00 X 2.10
D1	DOOR	0.76X 2.10
S.D	SLIDING DOOR	1.20 X 2.10
W	WINDOW	1.83 X 1.50
V	VENTILATOR	3.05 X 1.00
V1	VENTILATOR	0.76 X 0.76

Already Approved Building Area Details:
0.61 / (61.2.3) எண்:01 / 2017 (31.08.2017)

Existing Building Area Details:			
Descriptions	Non FSI	FSI	Total Area
Area of the Ground Floor BLOCK -1		637.00	637.00
Total Area		637.00	637.00

Additional Proposed Building Area Details:			
Descriptions	Non FSI	FSI	Total Area
Area of the Ground Floor BLOCK -1		566.86	566.86
Area of the Ground Floor BLOCK -2		1193.25	1193.25
Area of the Ground Floor BLOCK -3		226.25	226.25
Total Area		1986.36	1986.36

Existing Building & Additional Building Area Details:			
Descriptions	Non FSI	FSI	Total Area
Existing Building Area		637.00	637.00
Proposed Building Area		1986.36	1986.36
Total Area		2623.36	2623.36

EXISTING MACHINE	
1. COMPOUNDING	- 25 HP
2. DIPPING MACHINE / TANKS	- 35 HP
3. TUNNEL DRYER	- 38 HP
4. TUMBLE DRYER	- 36 HP
	134 HP

PROPOSED MACHINE	
1. NITRILE GLOVE BATCH DIPPING MACHINE	- 107 HP
2. COMPOUNDING TANK	- 18 HP
3. ATTRITOR	- 10 HP
4. PRINTING MACHINE WITH CONVEYOR	- 20 HP
5. PACKING MACHINE	- 25 HP
	180 HP

TOTAL	- 314 HP
NO. OF EMPLOYERS	: 100 NOS


GEO-TECH ENGINEER

STRUCTURAL ENGINEER

APPLICANT

ARCHITECT



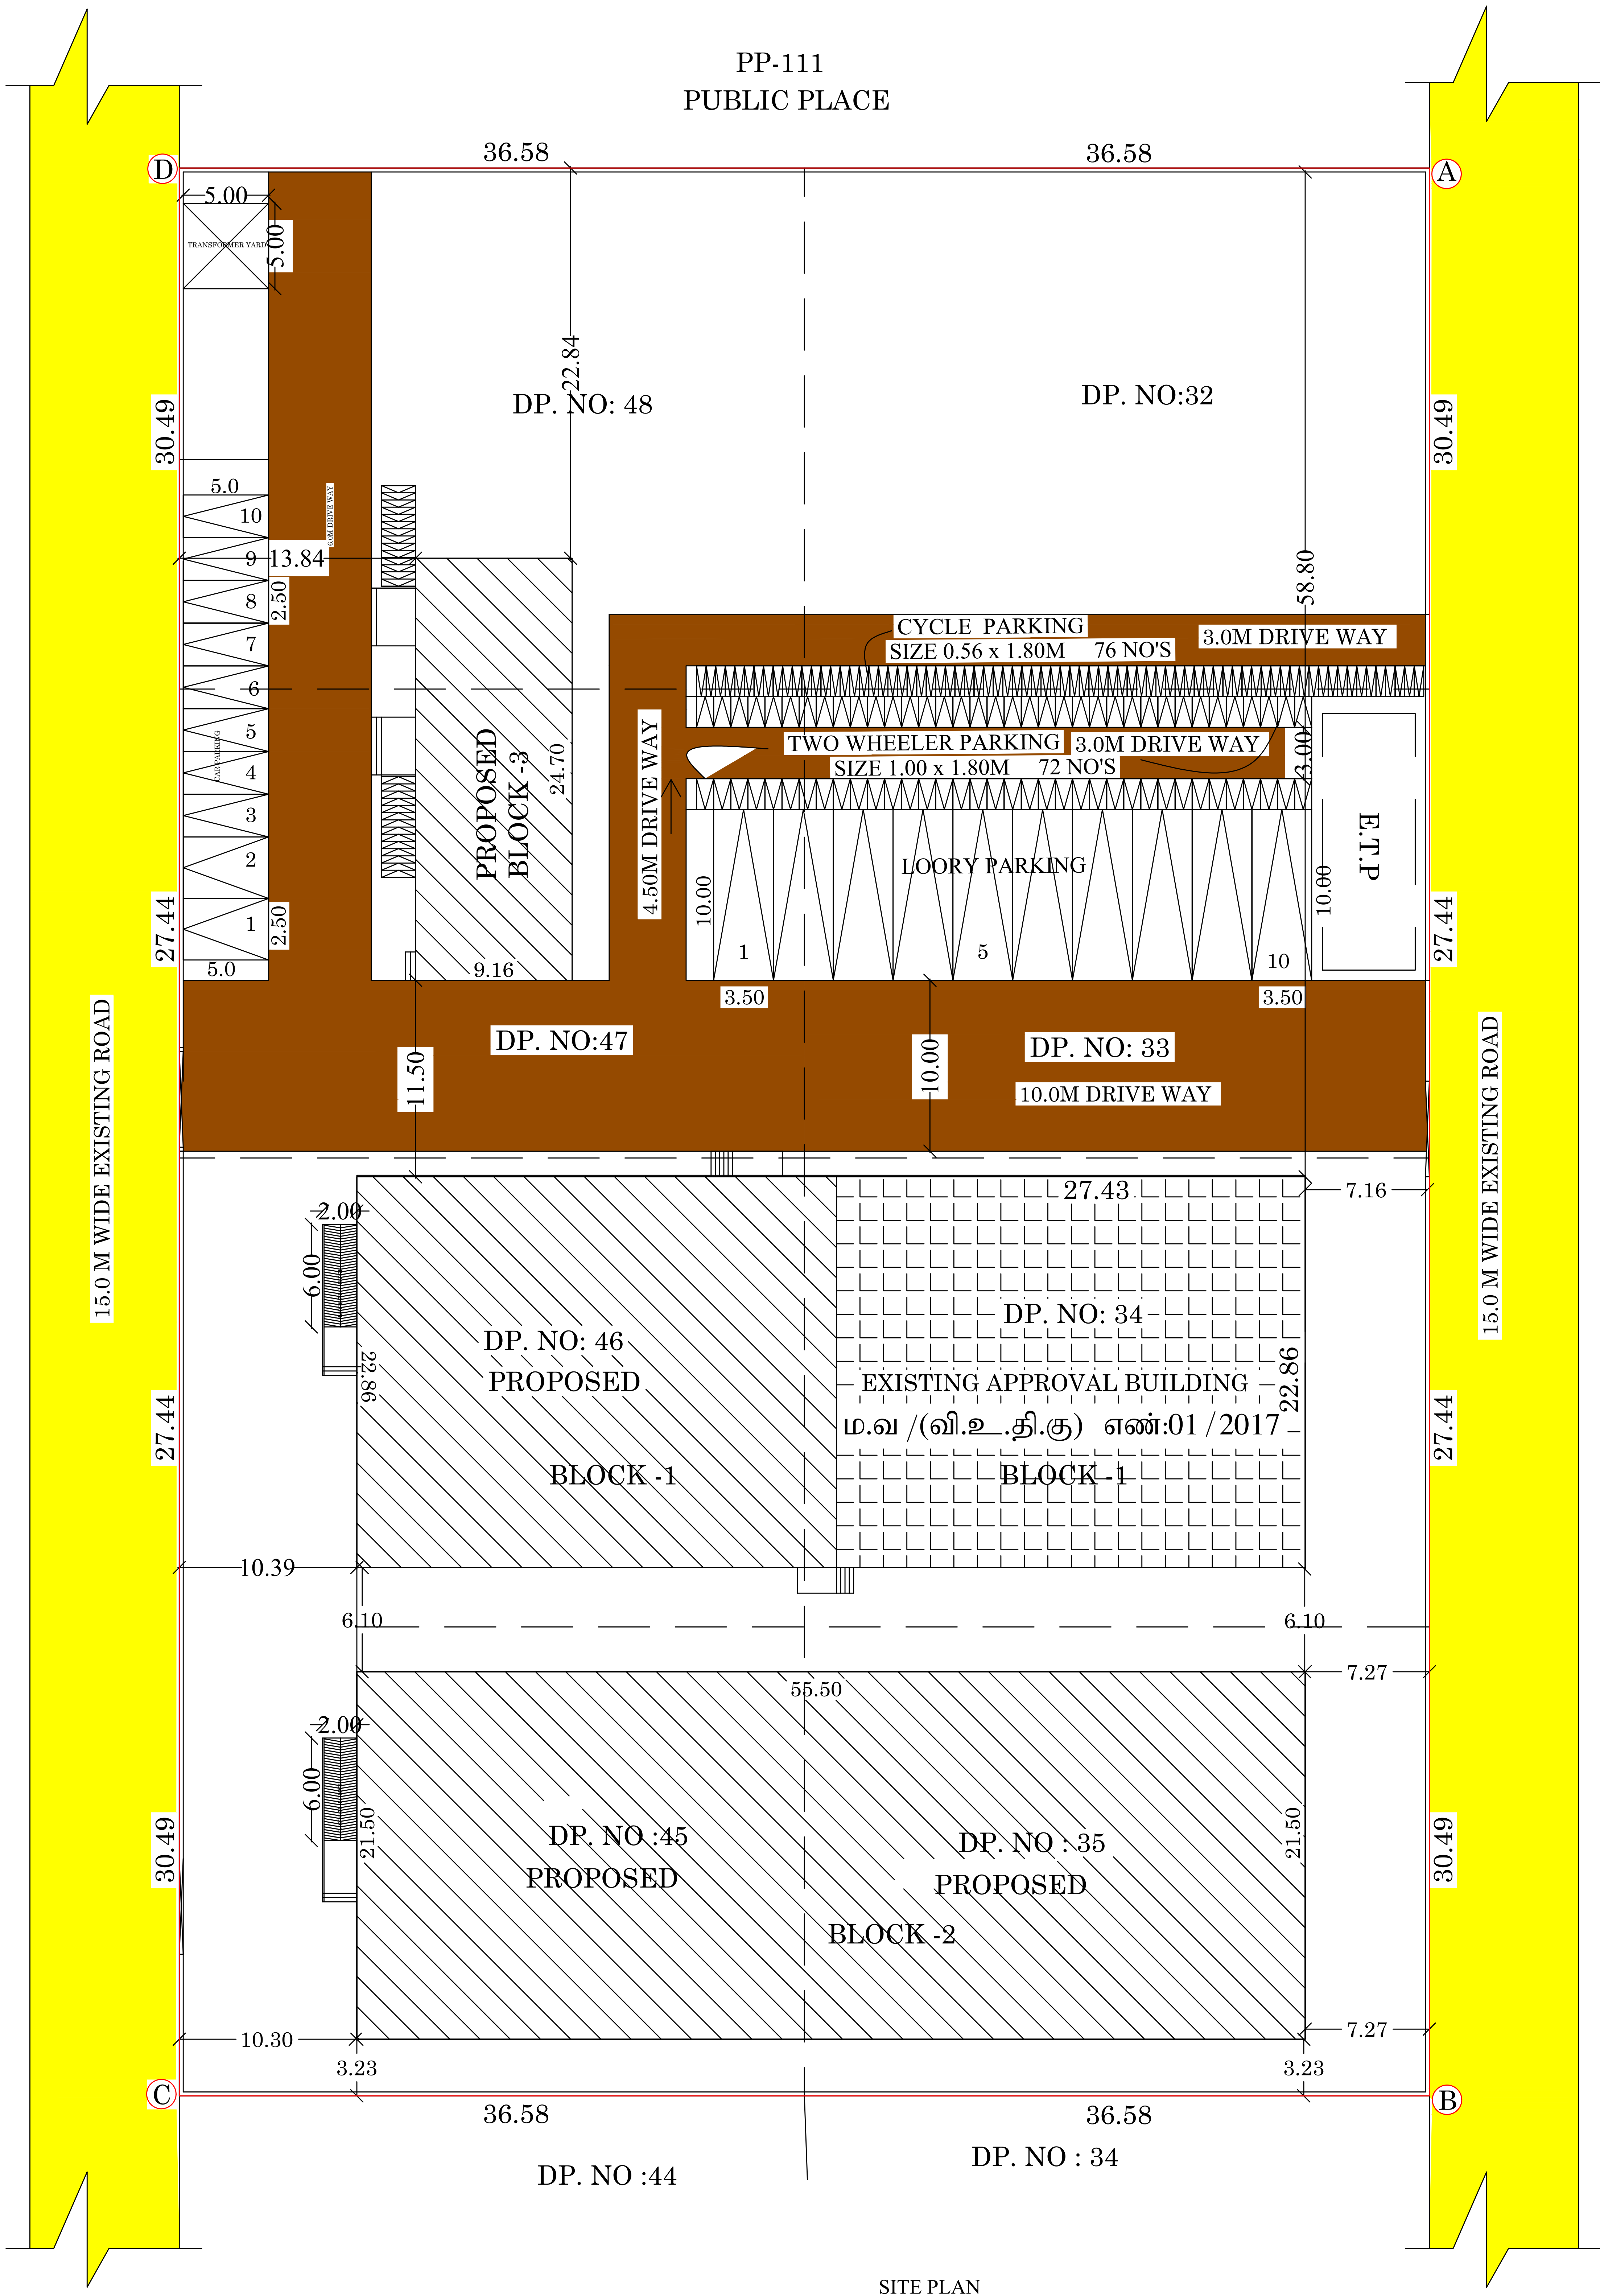

REFERENCE :

SITE BOUNDARY -


EXISTING ROAD -

DRIVE WAY -

TECHNICAL APPROVAL
APPLICATION NO: SWP/BPA/0359811/2024
SWP/DTCP/VNR(VLPA)NO:02/2025

SITE PLAN SHOWING THE EXISTING AND ADDITIONAL PROPOSED CONSTRUCTION OF INDUSTRIAL BUILDING IN S.NO : 157 PART , 159 PART DP.NO : 32,33,34,35,45,46,47,48 AT PAVALI PANCHAYAT ,VIRUDHUNAGAR VILLAGE ,VIRUDHUNAGAR TALUK , VIRUDHUNAGAR DISTRICT.

CATEGORY :
GREEN CATEGORY INDUSTRIES -(RUBBER GOODS INDUSTRIES)

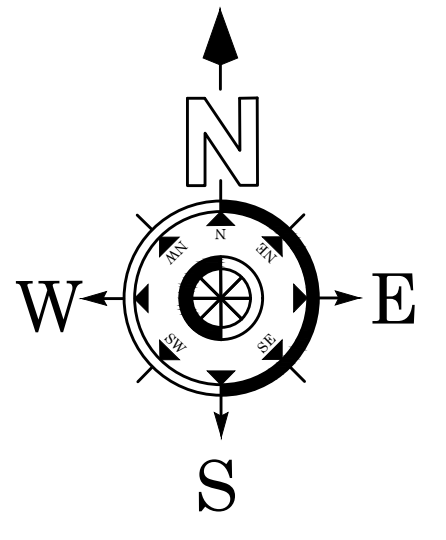

SCALE 1:400

SITE AREA :

DP.NO: 32,48,35,&45	:4236.34 SQ.M
DP.NO: 33,34,46,&47	:4236.34 SQ.M
TOTAL	:8472.68 SQ.M

Already Approved Building Area Details:
ம.வ / (வி.உ.தி.கு) எண்:01 / 2017 (31.08.2017)

Descriptions	Non FSI	FSI	Total Area
Area of the Ground Floor BLOCK -1		637.00	637.00
Total Area		637.00	637.00

Proposed Building Area Details:

Descriptions	Non FSI	FSI	Total Area
Area of the Ground Floor BLOCK -1		566.86	566.86
Area of the Ground Floor BLOCK -2		1193.25	1193.25
Area of the Ground Floor BLOCK -3		226.25	226.25
Total Area		1986.36	1986.36

Existing Building & Proposed Building Area Details:

Descriptions	Non FSI	FSI	Total Area
Existing Building Area		637.00	637.00
Proposed Building Area		1986.36	1986.36
Total Area		2623.36	2623.36

PLOT COVERAGE = $\frac{2623.36}{8472.68} \times 100 = 30.96 \%$

FLOOR SPACE INDEX = $\frac{2623.36}{8472.68} = 0.30$

CAR PARKING

No. of Car Parking Required	- 2 NO'S
No. of Car Parking Provided	- 10 NO'S
(P.H Parking 2 No Including)	

TWO WHEELER PARKING


Every 50 sq.m 1 Two Wheeler Parking
2623.36 / 50 = 53 NO'S
No. of Two Wheeler Parking Required - 53 NO'S
No. of Two Wheeler Parking Provided - 72 NO'S

CYCLE PARKING

Every 50 sq.m 1 Cycle Parking
2623.36 / 50 = 53 NO'S
Area of Cycle Required - 53 NO'S
No. of Cycle Provided - 76 NO'S

LORRY PARKING

Every 500 sq.m 1 Lorry Parking
2623.36 / 500 = 06 NO'S
No. of Lorry Parking Required - 06 NOS
No. of Lorry Parking Provided - 10 NOS

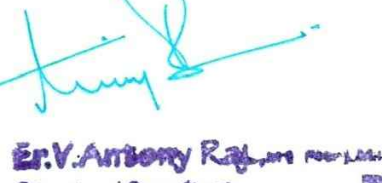
S. V. ANAND RAO
REGISTERED CIVIL ENGINEER
No. 100, 101, 102, 1000

STRUCTURAL ENGINEER

GEO-TECH ENGINEER

APPLICANT

ARCHITECT

e-signed
Deputy Director
District Town and Country planning office
Virudhunagar District