

PLAN SHOWING THE PROPOSED CONSTRUCTION OF G.FLOOR(RCC ROOF) HOUSE BUILDING , IN
AS PER PATTa S.NO : 431/1A2 , AT SIVASUBRAMANIYAPURAM , WARD NO : 5 ,THENTHIRUPERAI
KASBA VILLAGE, THENTHIRUPERAI TOWN PANCHAYAT , ERAL TALUK , THOOTHUKUDI DISTRICT

NAME OF THE APPLICANT :- Mr.V.VELMURUGAN , S/O VADIVEL.

AREA OF STATEMENT	SQ.M	SQ.FT
SITE AREA	81.00	871.87
PRO.G.FLOOR AREA	55.83	600.94
OPEN SPACE AREA	25.17	270.92
ROAD		


DETAILES OF JOINERY	IN METER
---------------------	----------

MD -DOOR - 1.00 X 2.10
D -DOOR - 0.90 X 2.10
D1 -DOOR - 0.75 X 2.10
W -WINDOW - 1.20 X 1.35
W1 -WINDOW - 0.90 X 1.35
V -VENTILATOR - 0.75 X 0.60
O -OPENING - 1.00 X 2.10


NOTE : -
SCALE 1:100
ALL DIMENSIONS ARE IN METRES

LICENSED SURVEYOR

OFFICE USE


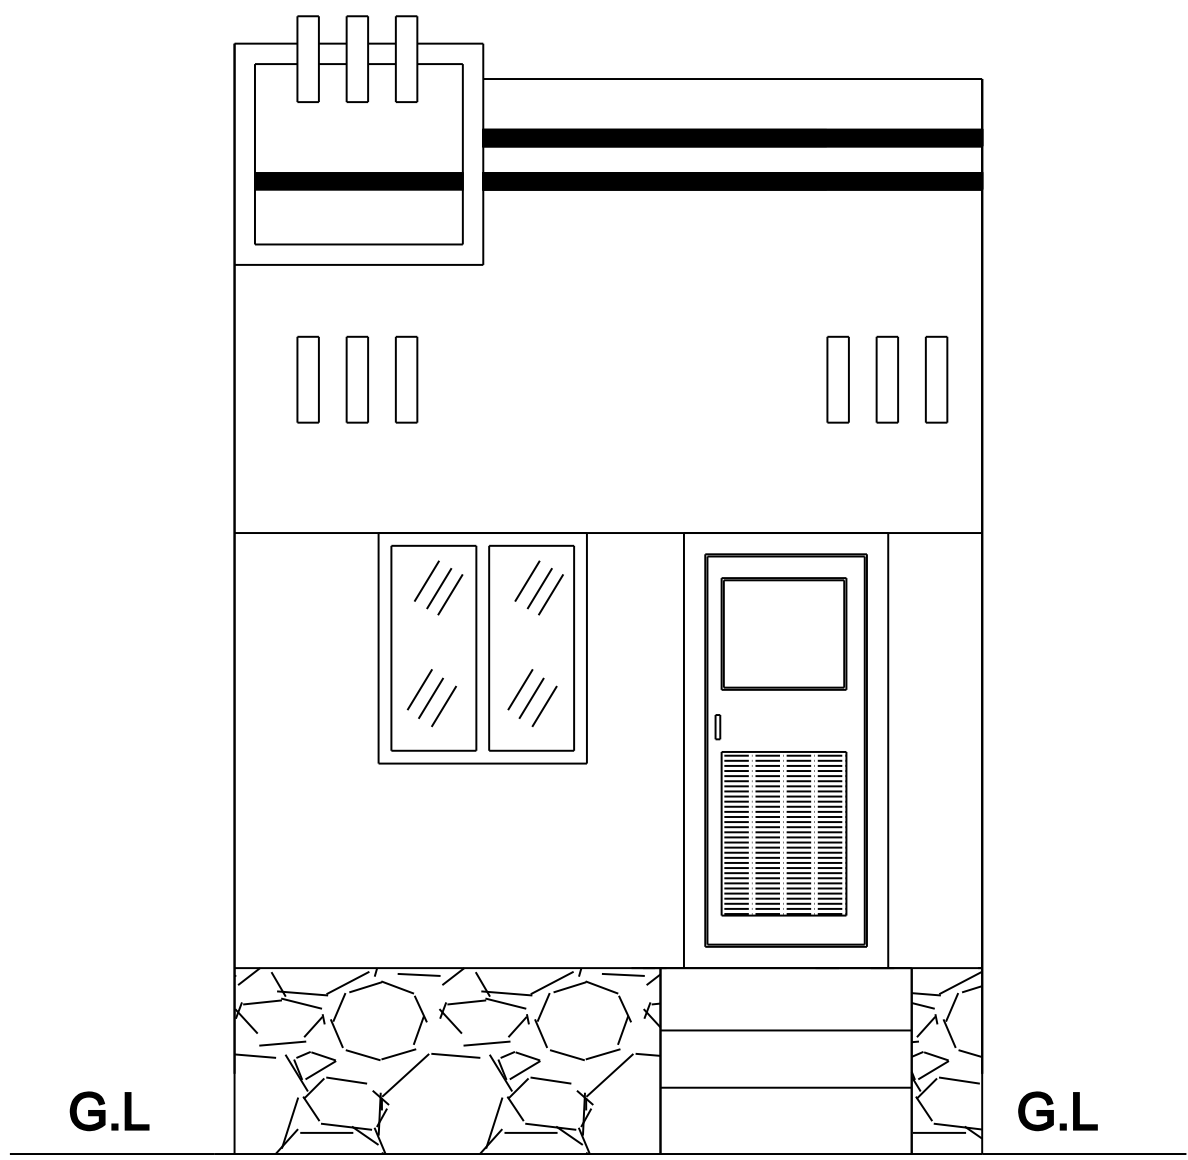


ELEVATION

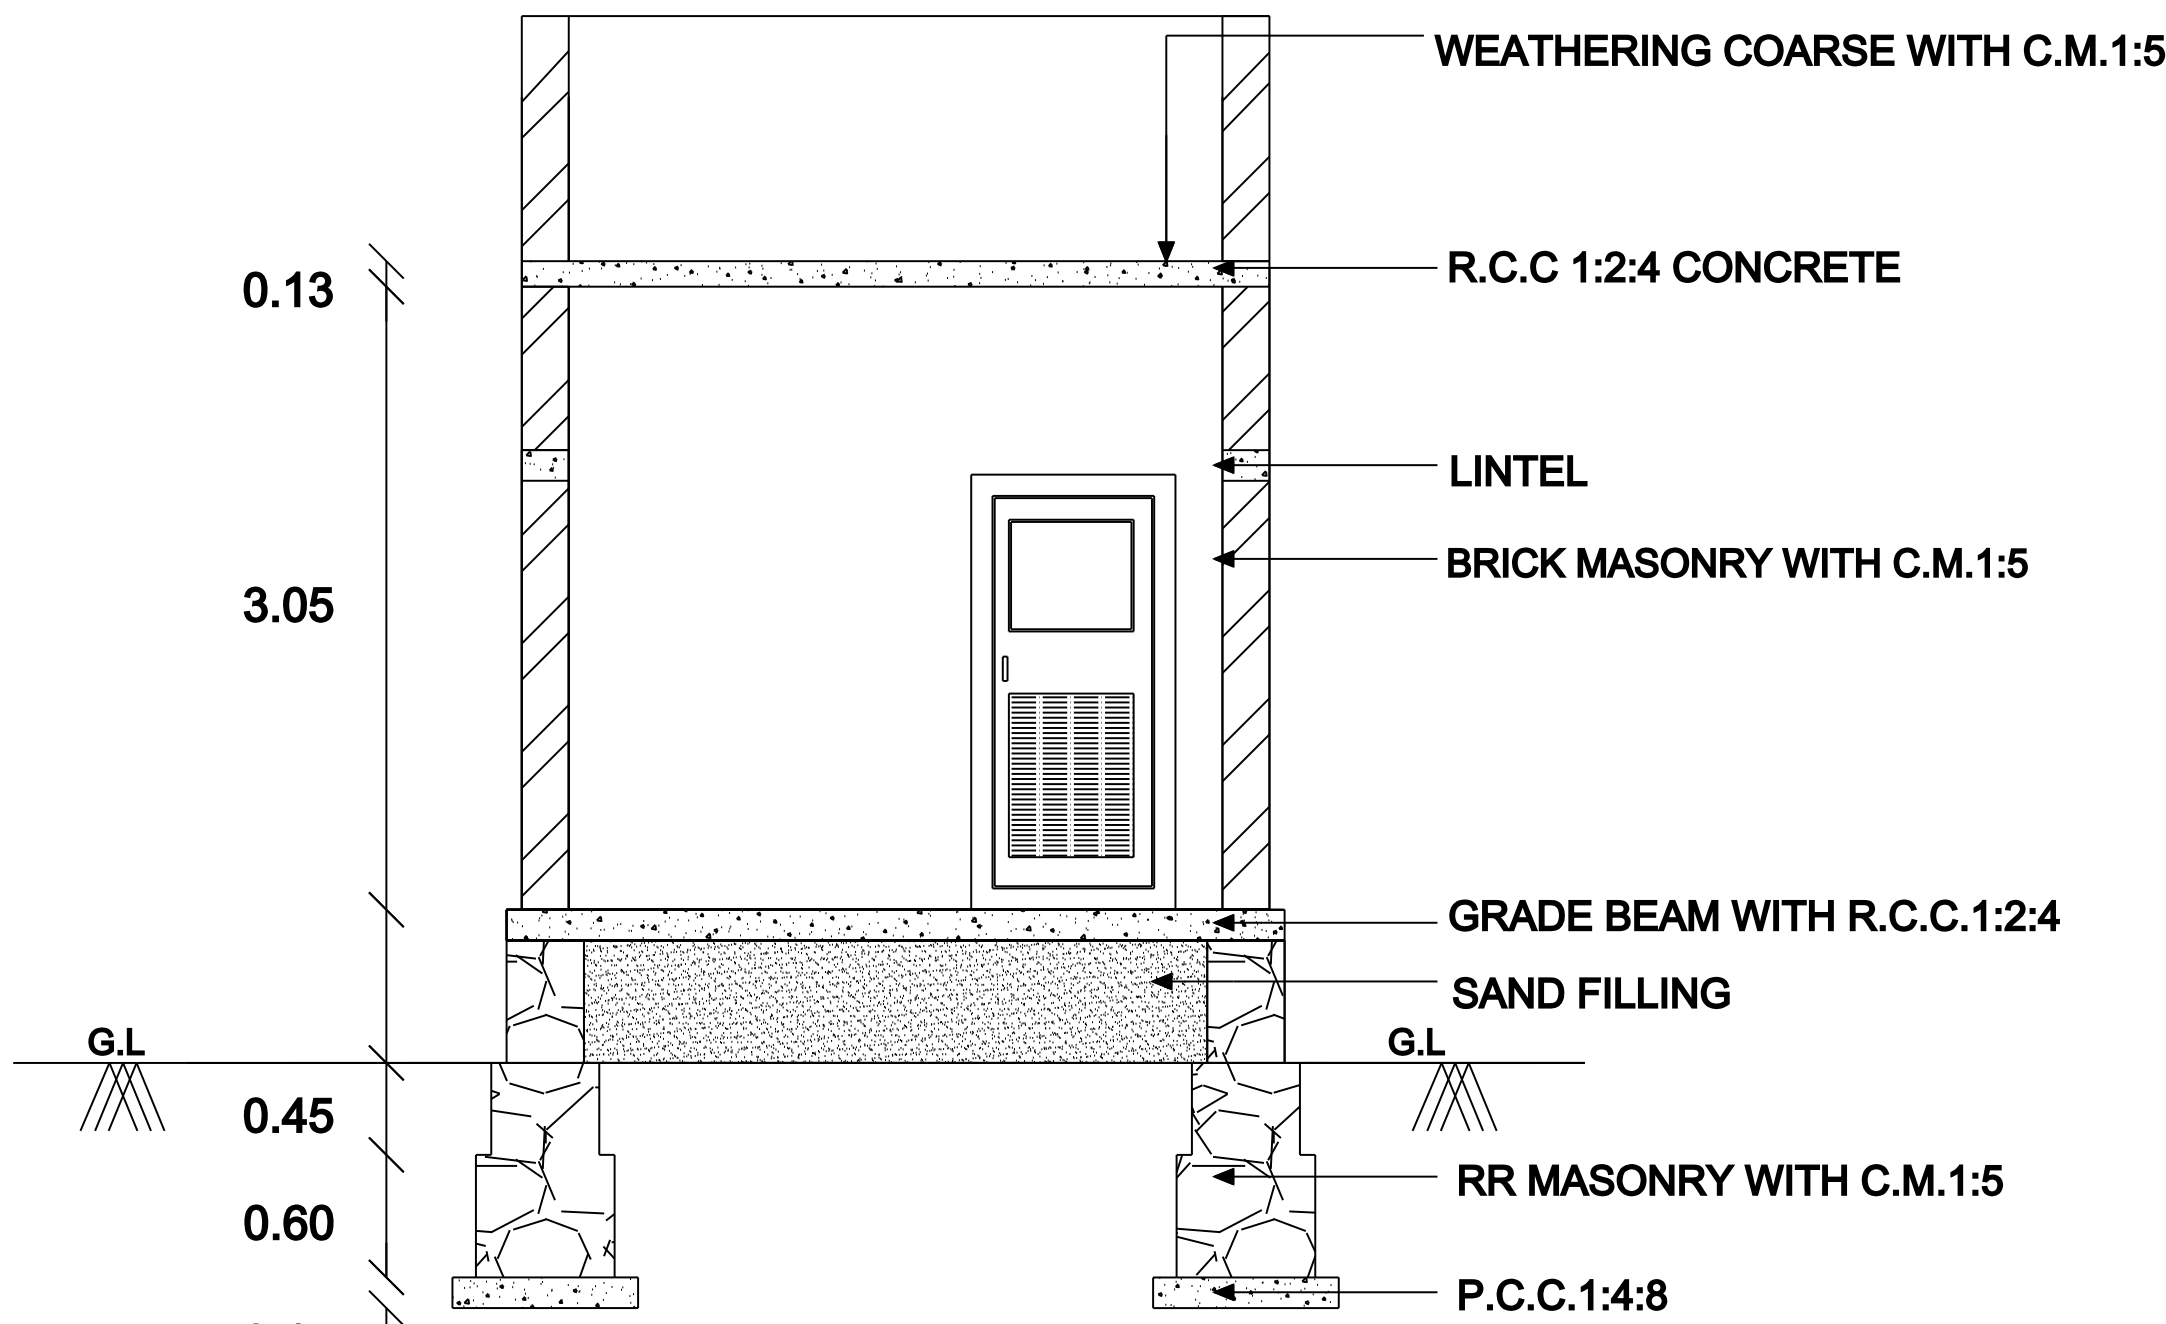


SECTION ON 'AB'


KEY PLAN

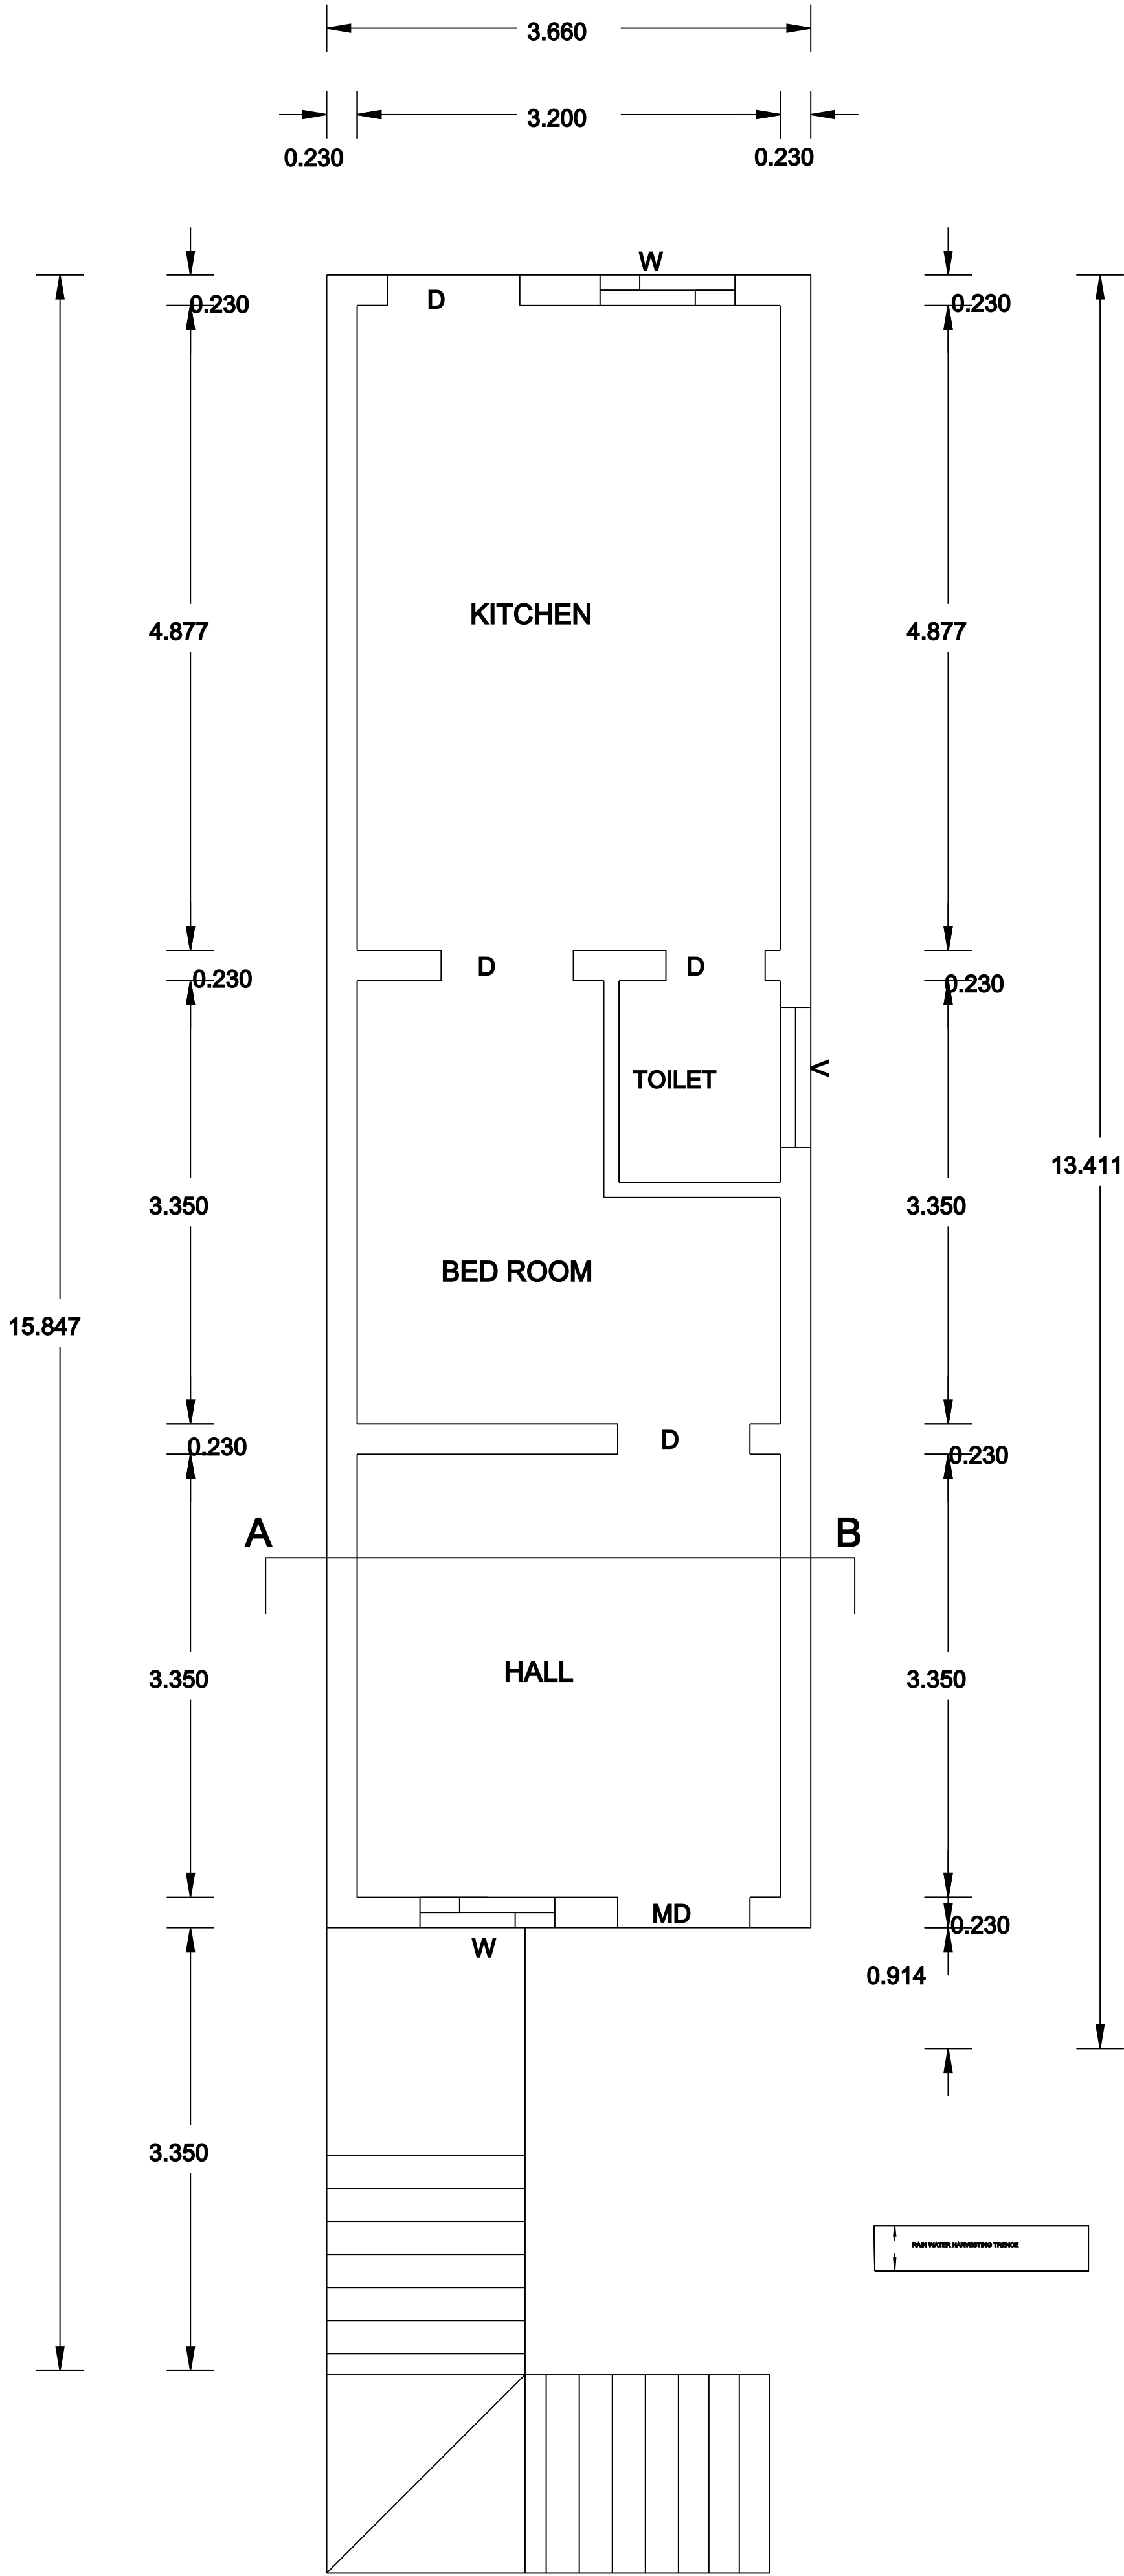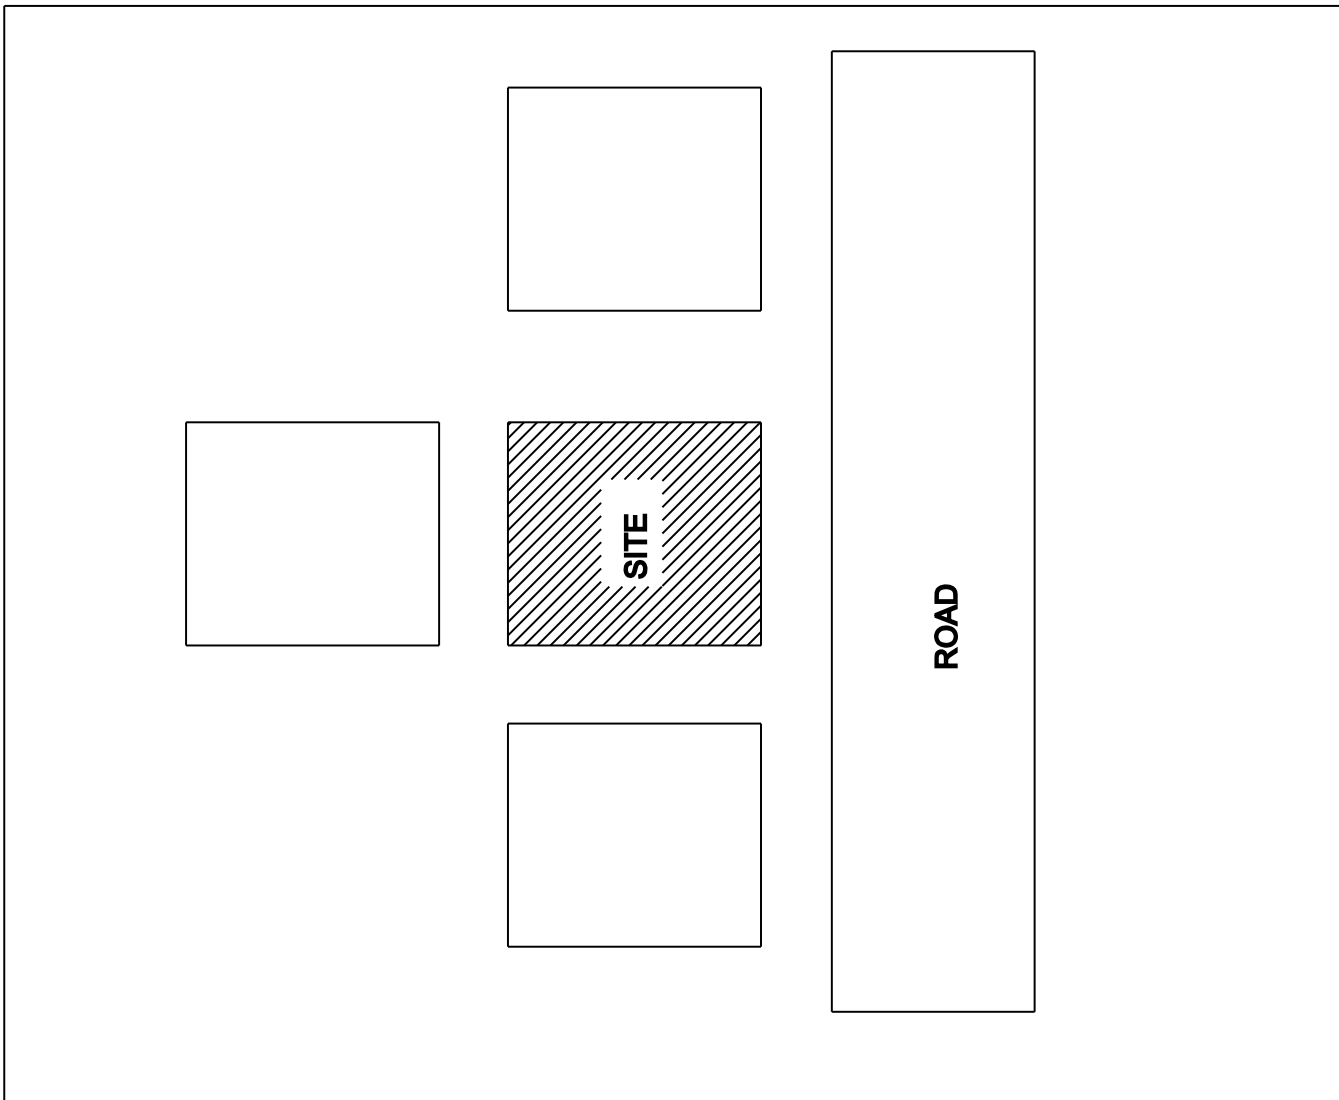

PRO GROUND FLOOR PLAN

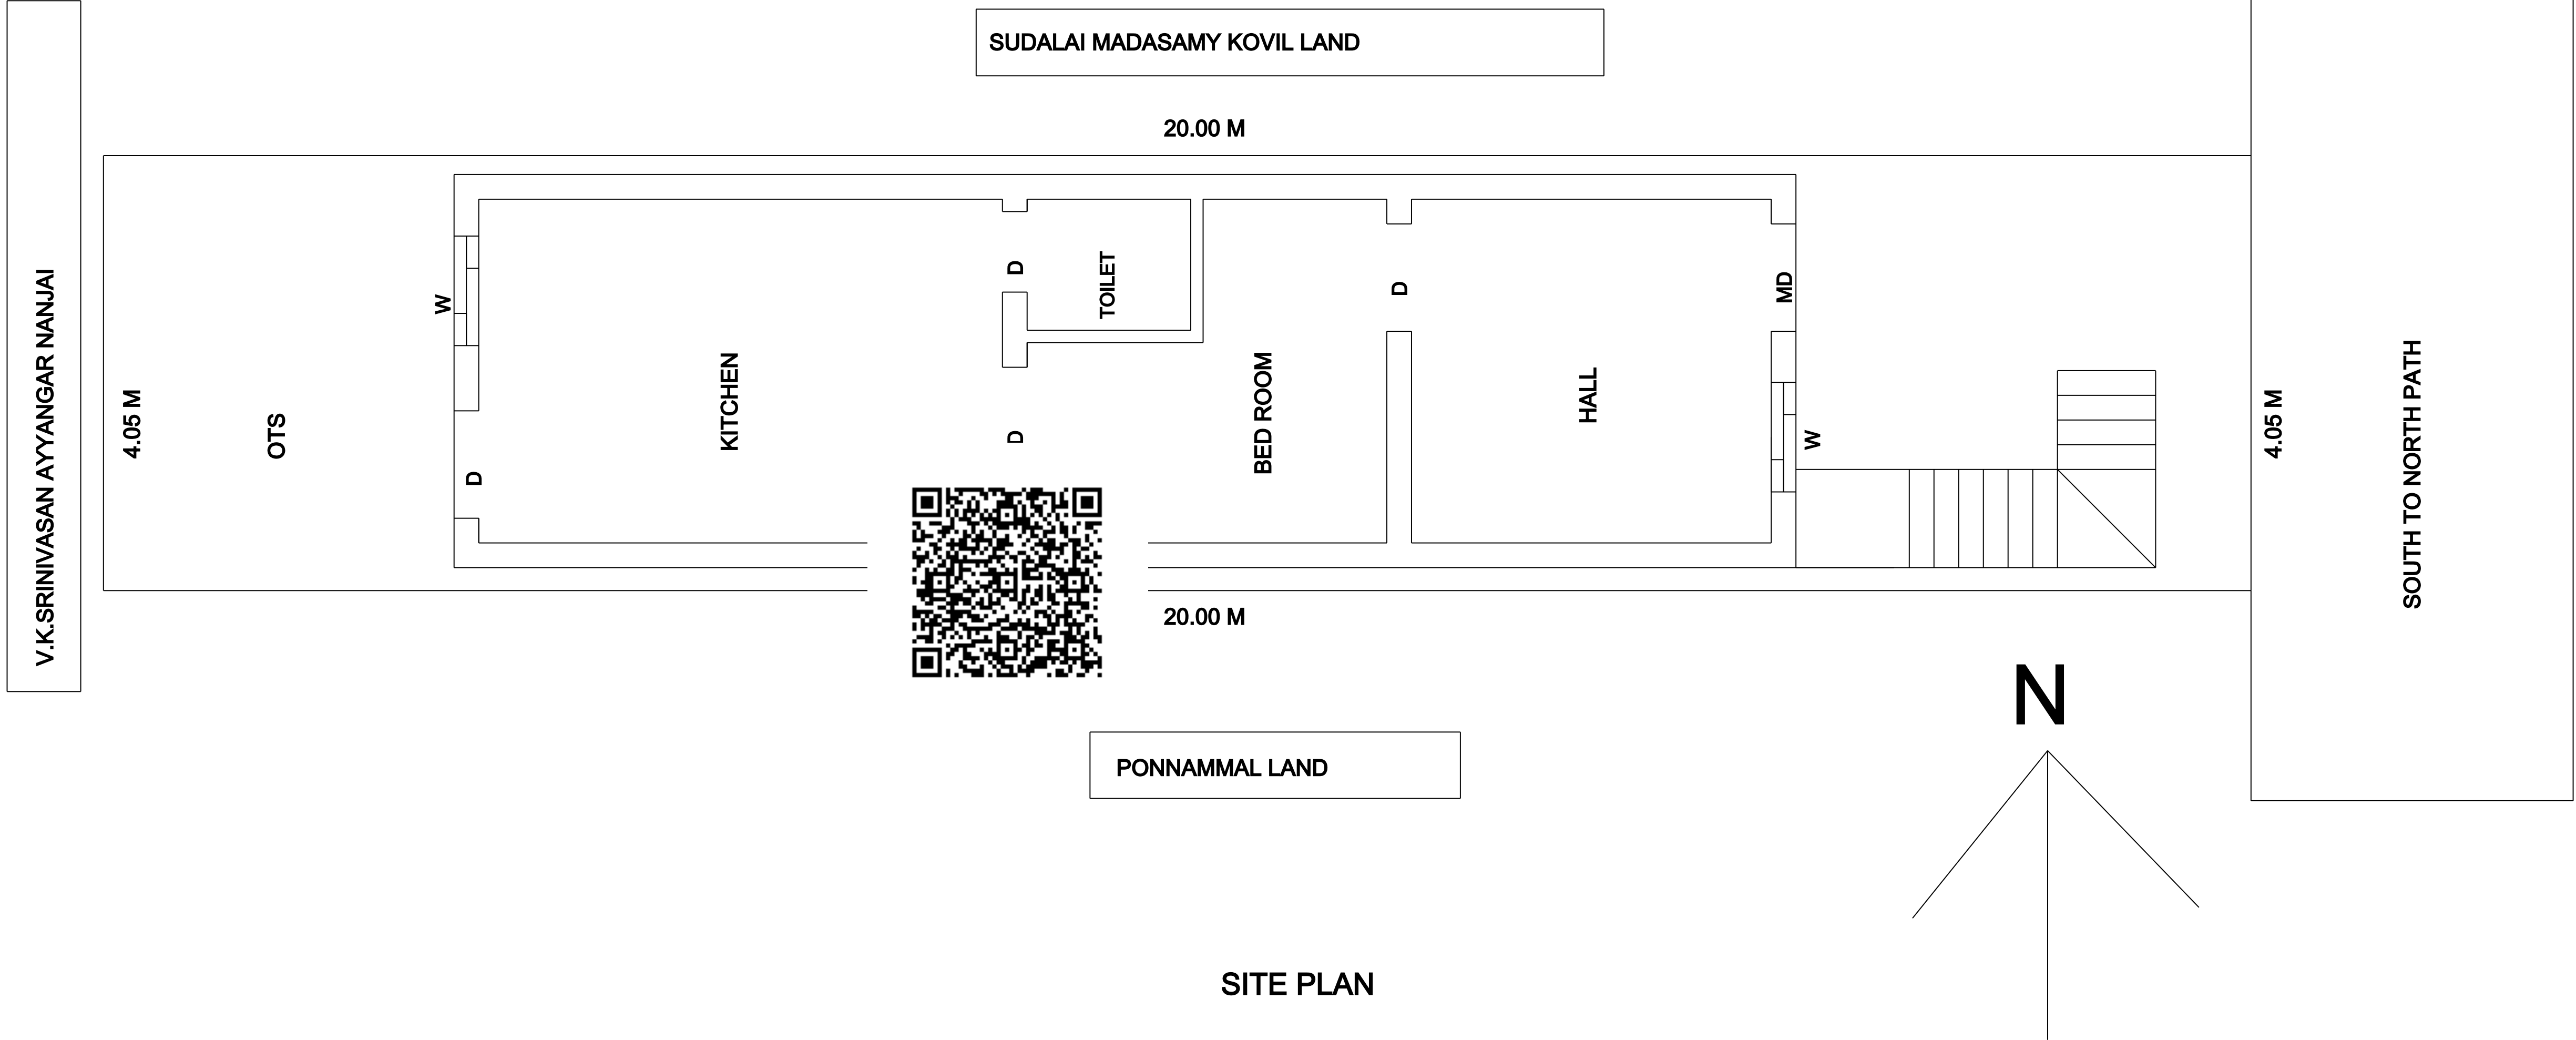

SITE PLAN

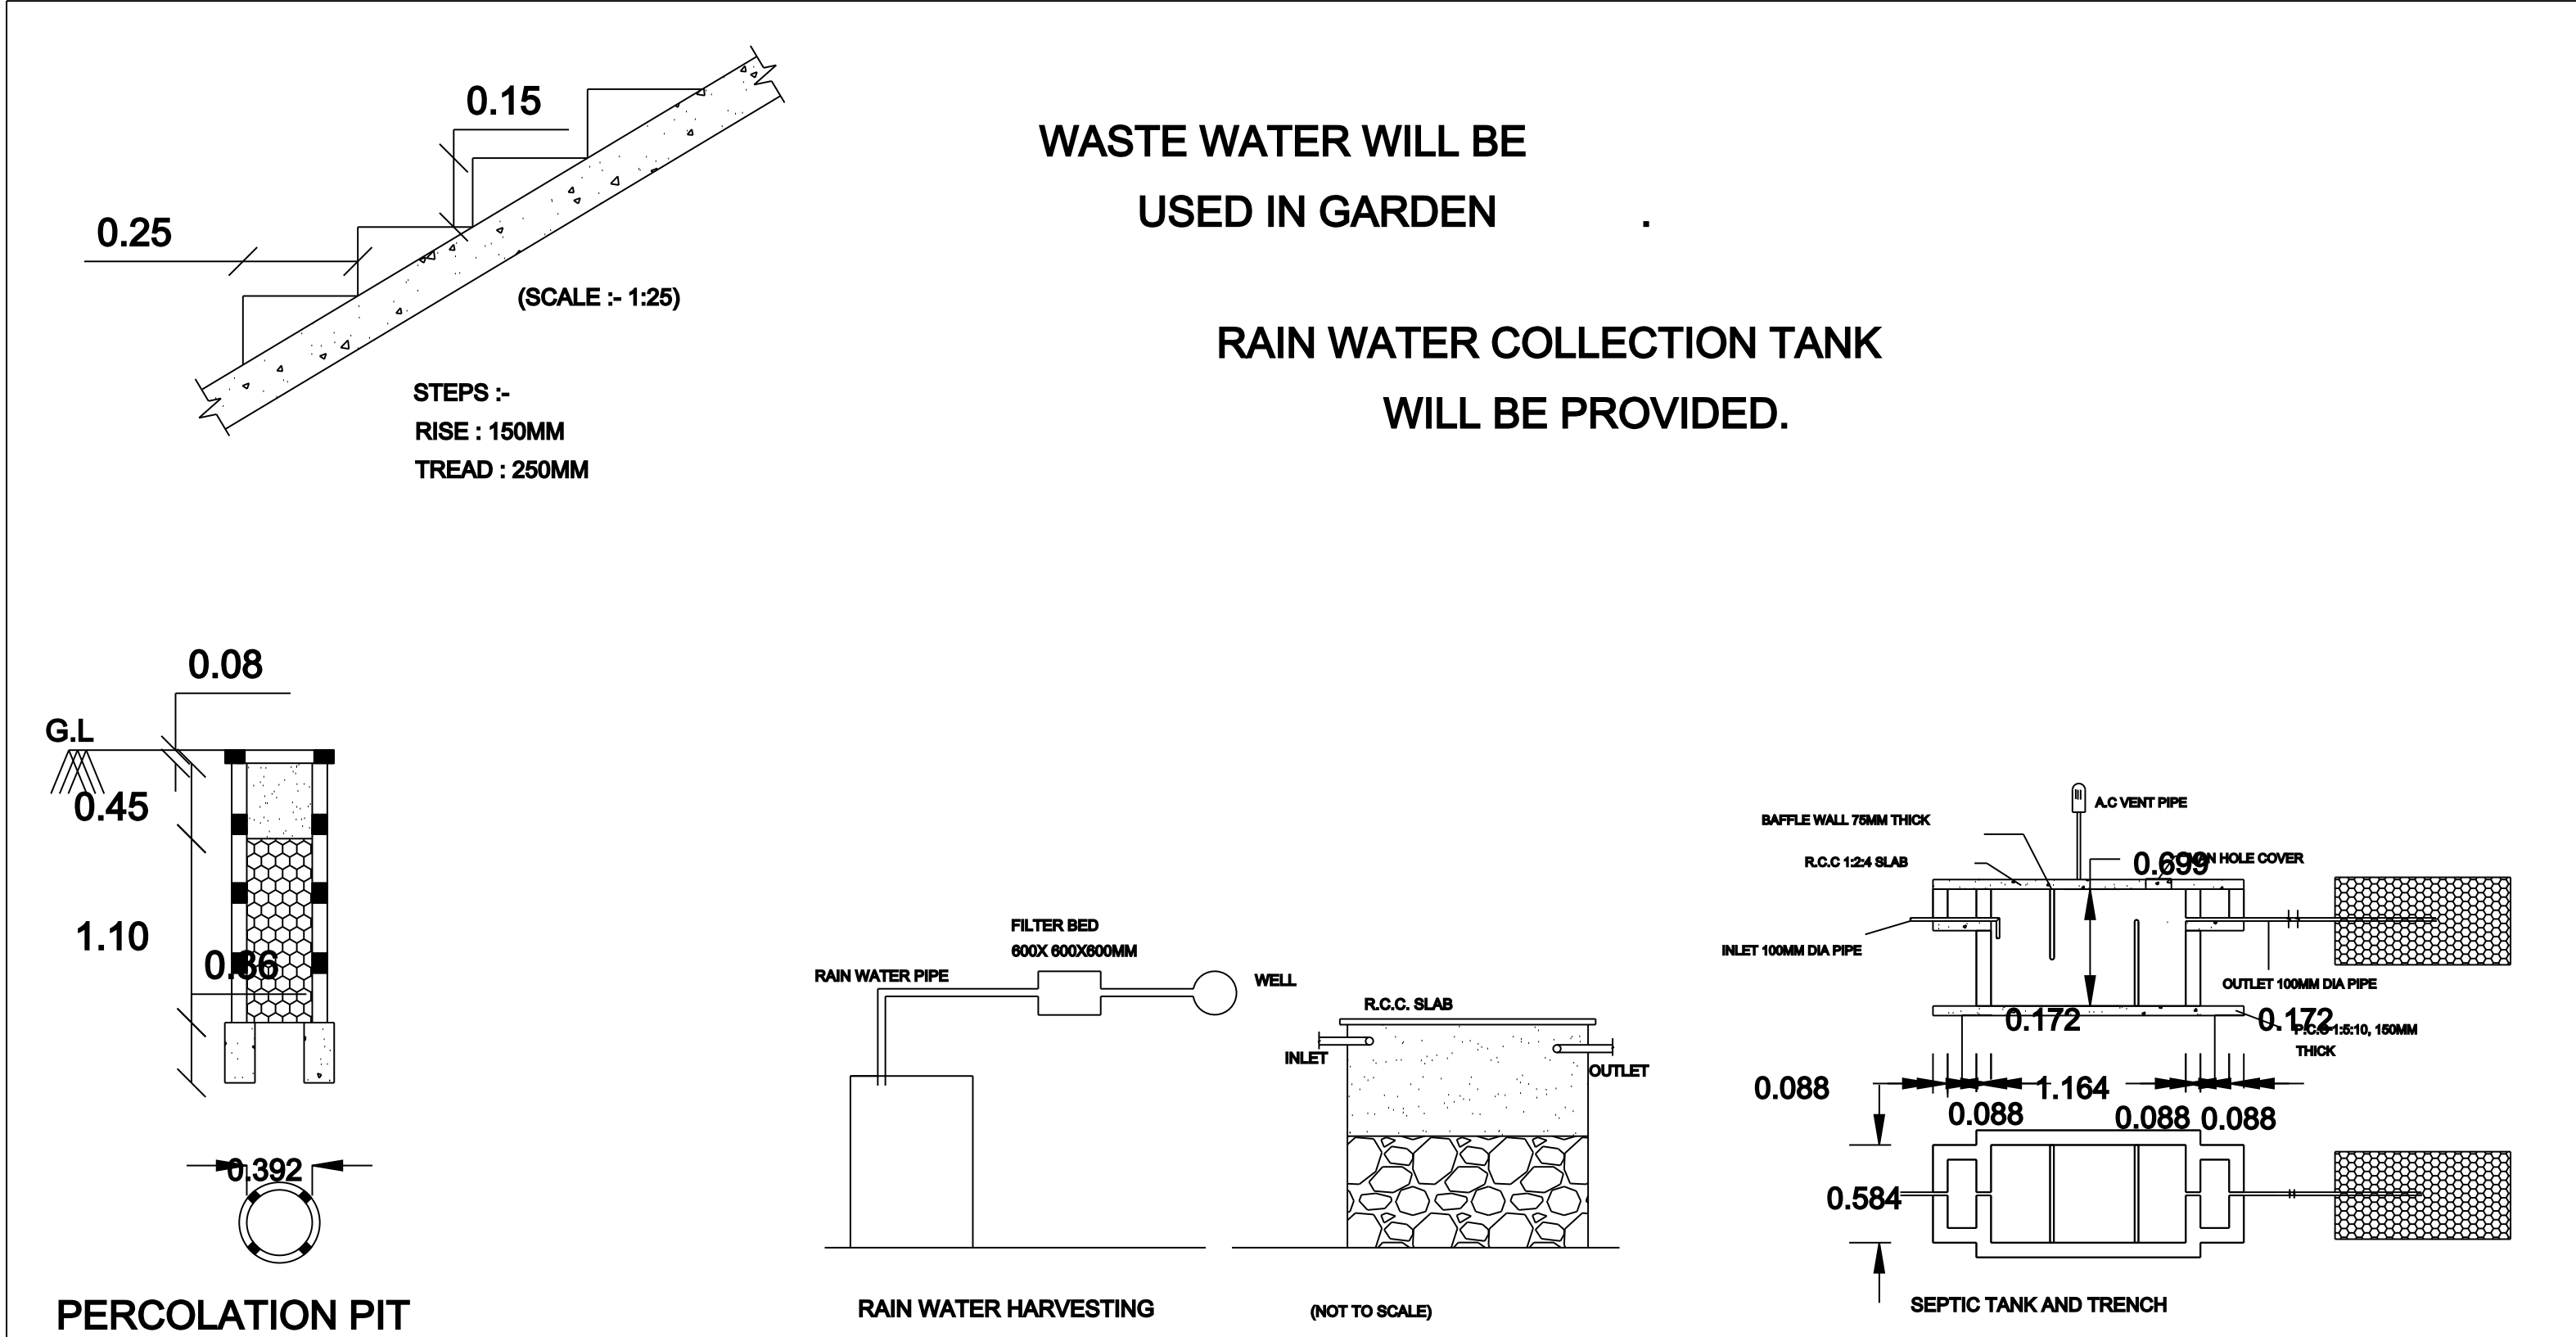

WASTE WATER WILL BE
USED IN GARDEN

RAIN WATER COLLECTION TANK
WILL BE PROVIDED.

APPLICANT