

PLAN SHOWING THE PROPOSED CONSTRUCTION OF A G.F&F.F HOUSE AFTER DEMOLITION HOUSE D/NO:-15 IN NATHAM SURVEY NO:-114/1B4 AT KANAGARAJ STREET NAZARETH SELECTION GRADE TOWN PANCHAYAT,WARD NO :-10(OLD)14(NEW) ERAL TALUK

THOOTHUKUDI DISITRICT

NAME OF THE OWNER :-THIRU:-A.SURESH SAHAYARAJ
S/O :- ABRAHAM(LATE)










All Dimensions Are in Metre
SCALE 1:100

SCHEDULE OF OPENINGS					
D	0.91 X 2.13	D1	0.76 X 2.13	KW	0.91 X 1.22
W1	0.91 X 1.22	W2	0.45 X 1.53		
V	0.90 X 0.60	W	1.37 X 1.22		


LEGEND	
OWNER'S BOUNDARY IN	
PROPOSED CONSTRUCTION WORK IN	
EXISTING ROAD / STREET IN	

AREA DETAILS	SQ.M	SQ.FT	
TOTAL AREA OF SITE BY DOCUMENT	202.34	2178.00	
TOTAL AREA OF SITE BYPATTA TSLR	202.34	2178.00	
AREA AS ON SITE	202.34	2178.00	
PRO.CONSTN.GROUND FLOOR	72.25	777.69	
PRO.CONSTN.FIRST FLOOR	19.39	208.71	
TOTAL PROPOSED CONSTN.AREA	91.64	986.40	
OPEN AREA OF SITE	130.09	1400.31	

PLAN INFO
PLOT_AREA_M2=202.34
ITALUK=ERAL
VILLAGE=NAZARETH
FMB_OR_PLR=202.34
SINGLE_FAMILY_BLDG=NO
AS_PER_DOCUMENT=202.34
AS_AT_SITE=200.62
CRZ=NO
PLOT NO=0
PATTA_NO=107
SECURITY_ZONE=YES
ACCESS_WIDTH_M=12.08
WHETHER_GOVT_OR_AIDED_SCHOOL=NO
ROAD_WIDTH=6.0
ROAD_LENGTH=20.00
AREA_TYPE=EWS
AVG_PLOT_DEPTH=8.8
AVG_PLOT_WIDTH=22.4
LAND_USE_ZONE = RESIDENTIAL
DISTRICT=THOOTHUKUDI
RWH_DECLARED=YES
BUILDING_NEAR_TO_RIVER=NO
BUILDING_NEAR_MONUMENT=NO
BUILDING_NEAR_GOVT_BLDG=NO
PROVISION_FOR_GREEN_BUILDINGS_AND_SUSTAINABILITY=NO
FIRE_PROTECTION_AND_FIRE_SAFETY_REQUIREMENTS=NO
NOC_FOR_CONSTRUCTION_NEAR_MONUMENT=NO
SURVEY_NO=114/1B4
NOC_FIRE_DEPT=NO
OSR_APPLICABLE=NO
IS_APPROVED_LAYOUT=YES
IS_SWIMMING_POOL_EXISTS=NO
JURISDICTION_TYPE=TOWN PANCHAYAT
PREMIUM_FSI_REQUIRED=NO
IF_HERITAGE_TOWN_LESS THAN_1KM_RADIUS=YES

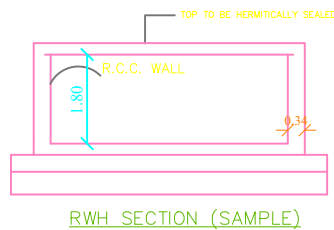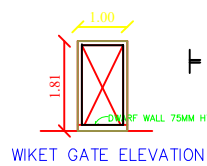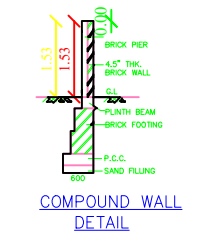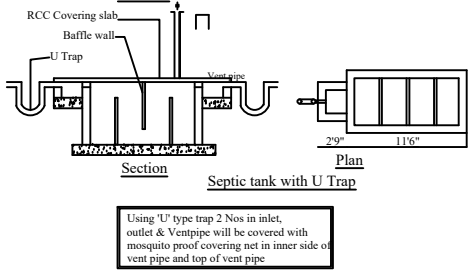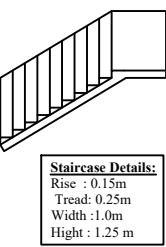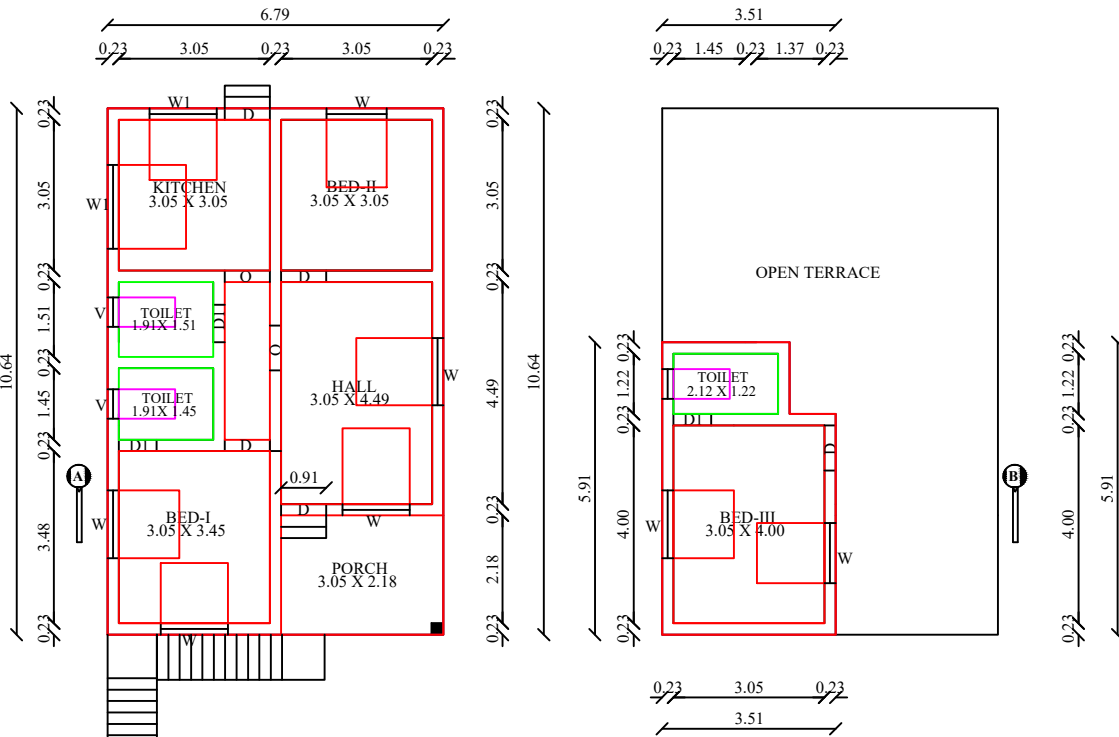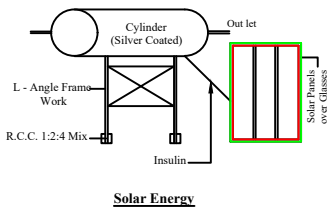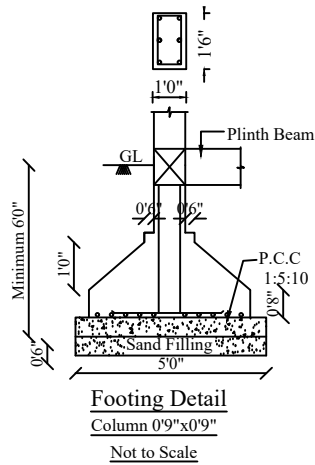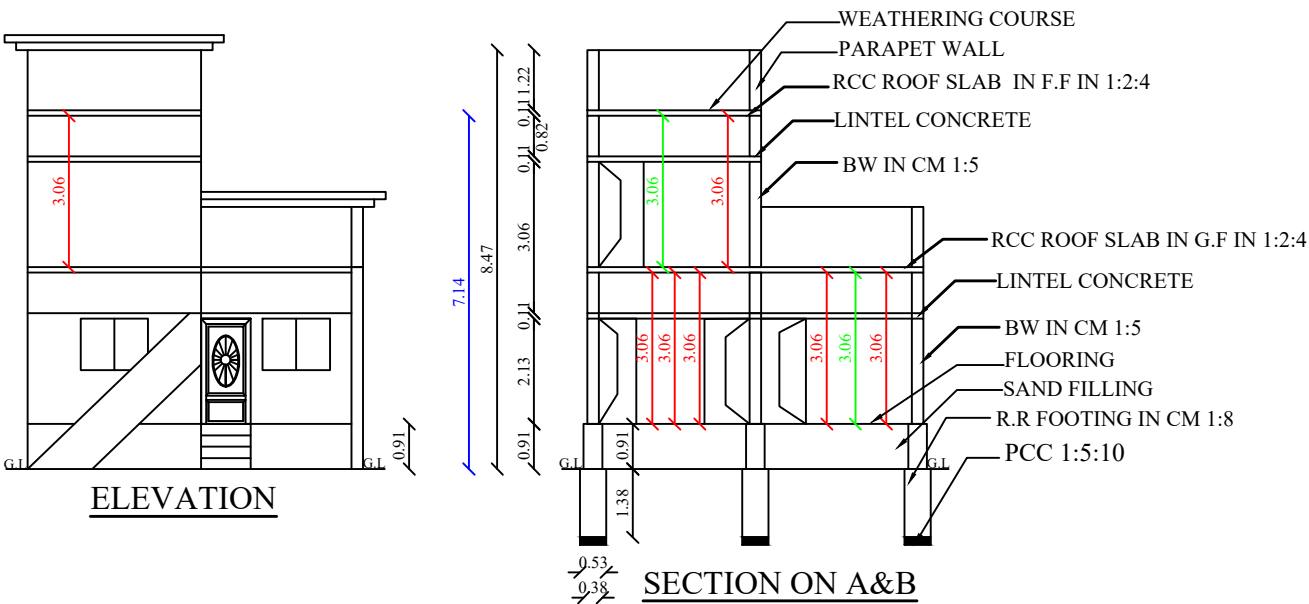

RWH_CAPACITY_L=5000LTRS

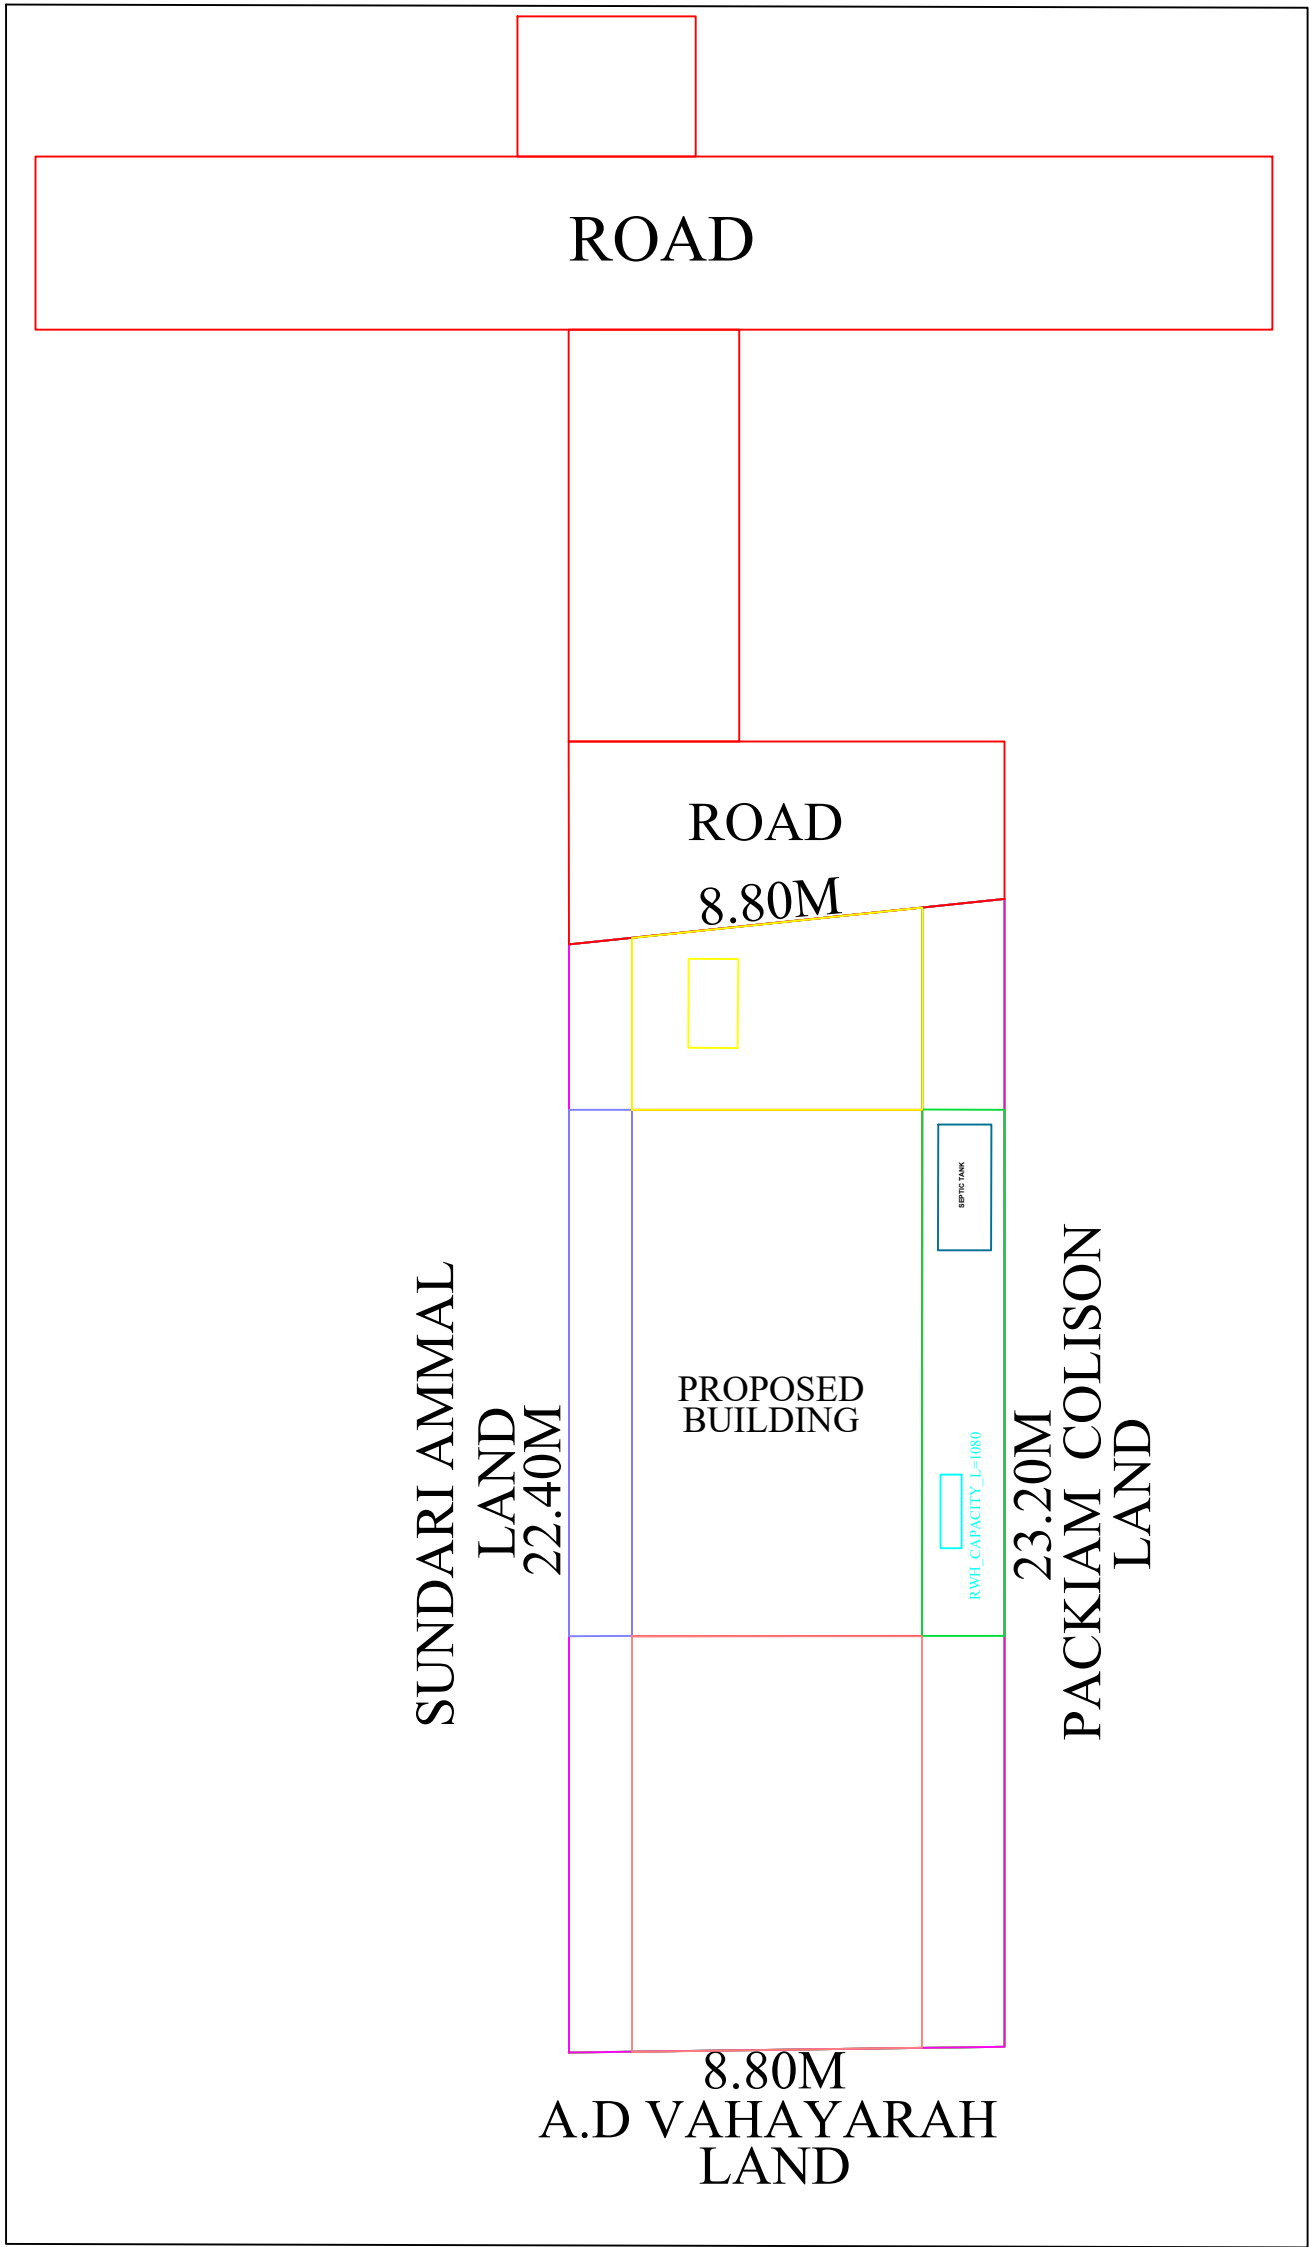

SITE PLAN (SCALE 1:100)

A. Suresh

OWNER

K. PRABAKARAN DCE.,
Civil Engineering Consultant.
190, 2nd Kallappuram Street.
Nazareth - 628 617
Cell: 9597934085

REGISTERED ENGINEER

OFFICE USE