



PLAN SHOWING THE PROPOSED NEW CONSTRUCTION OF RCC ROOF TERRACED GROUND FLOOR HOUSE

BUILDING IN S.NO:366/36, WARD NO:9, Dr.AMBETHGAR STREET , V.PUDUR , V.PUDUR TOWN PANCHAYAT ,


VILATHIKULAM TALK ,THOOTHUKUDI DISTRICT.

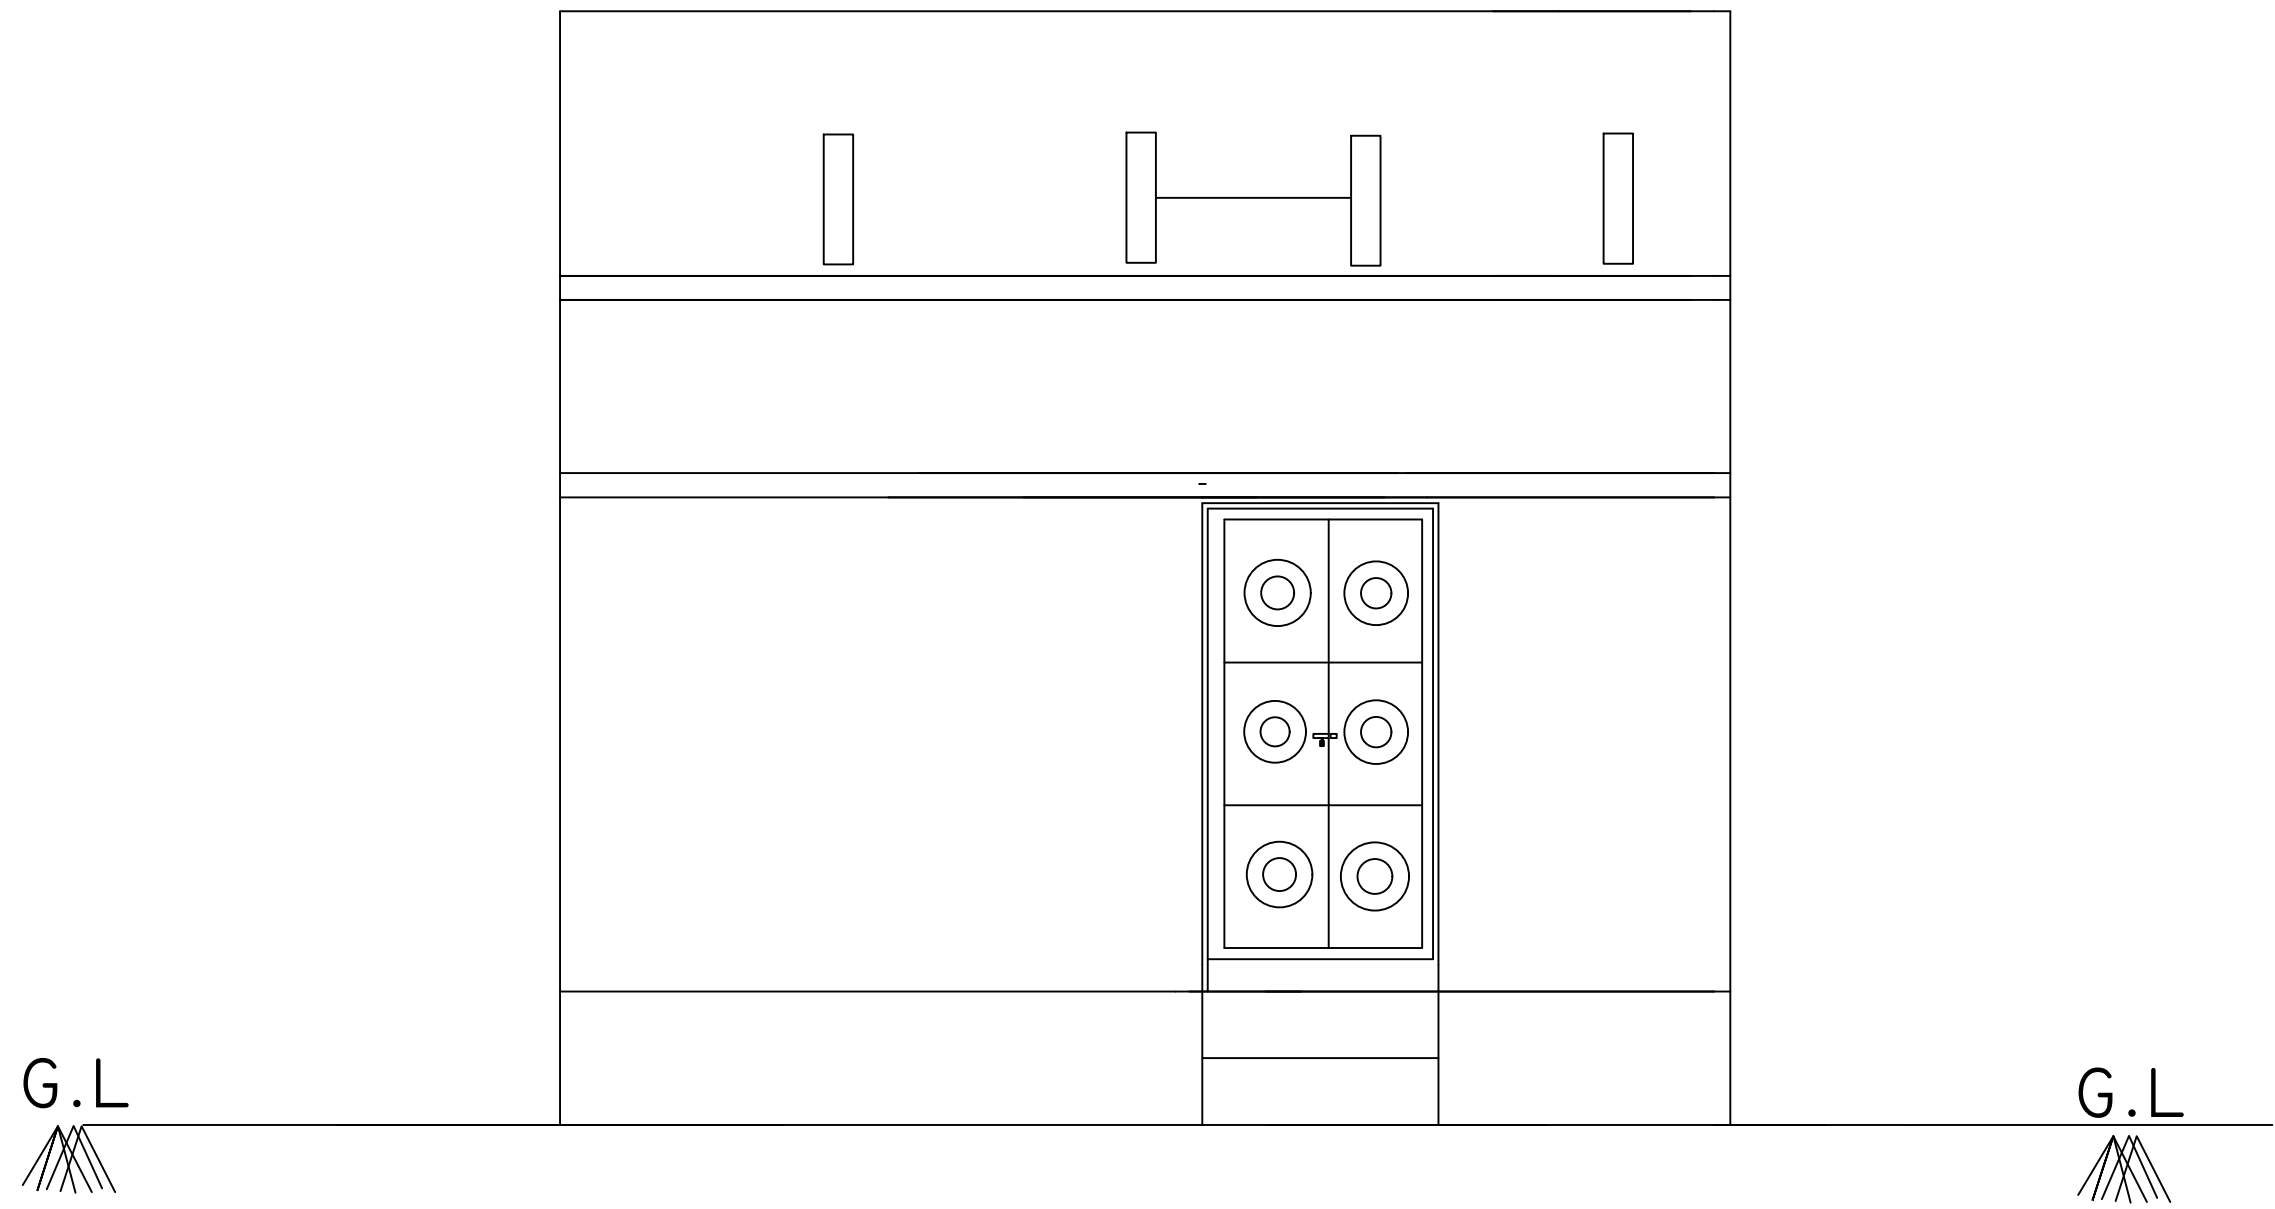


FRONT ELEVATION

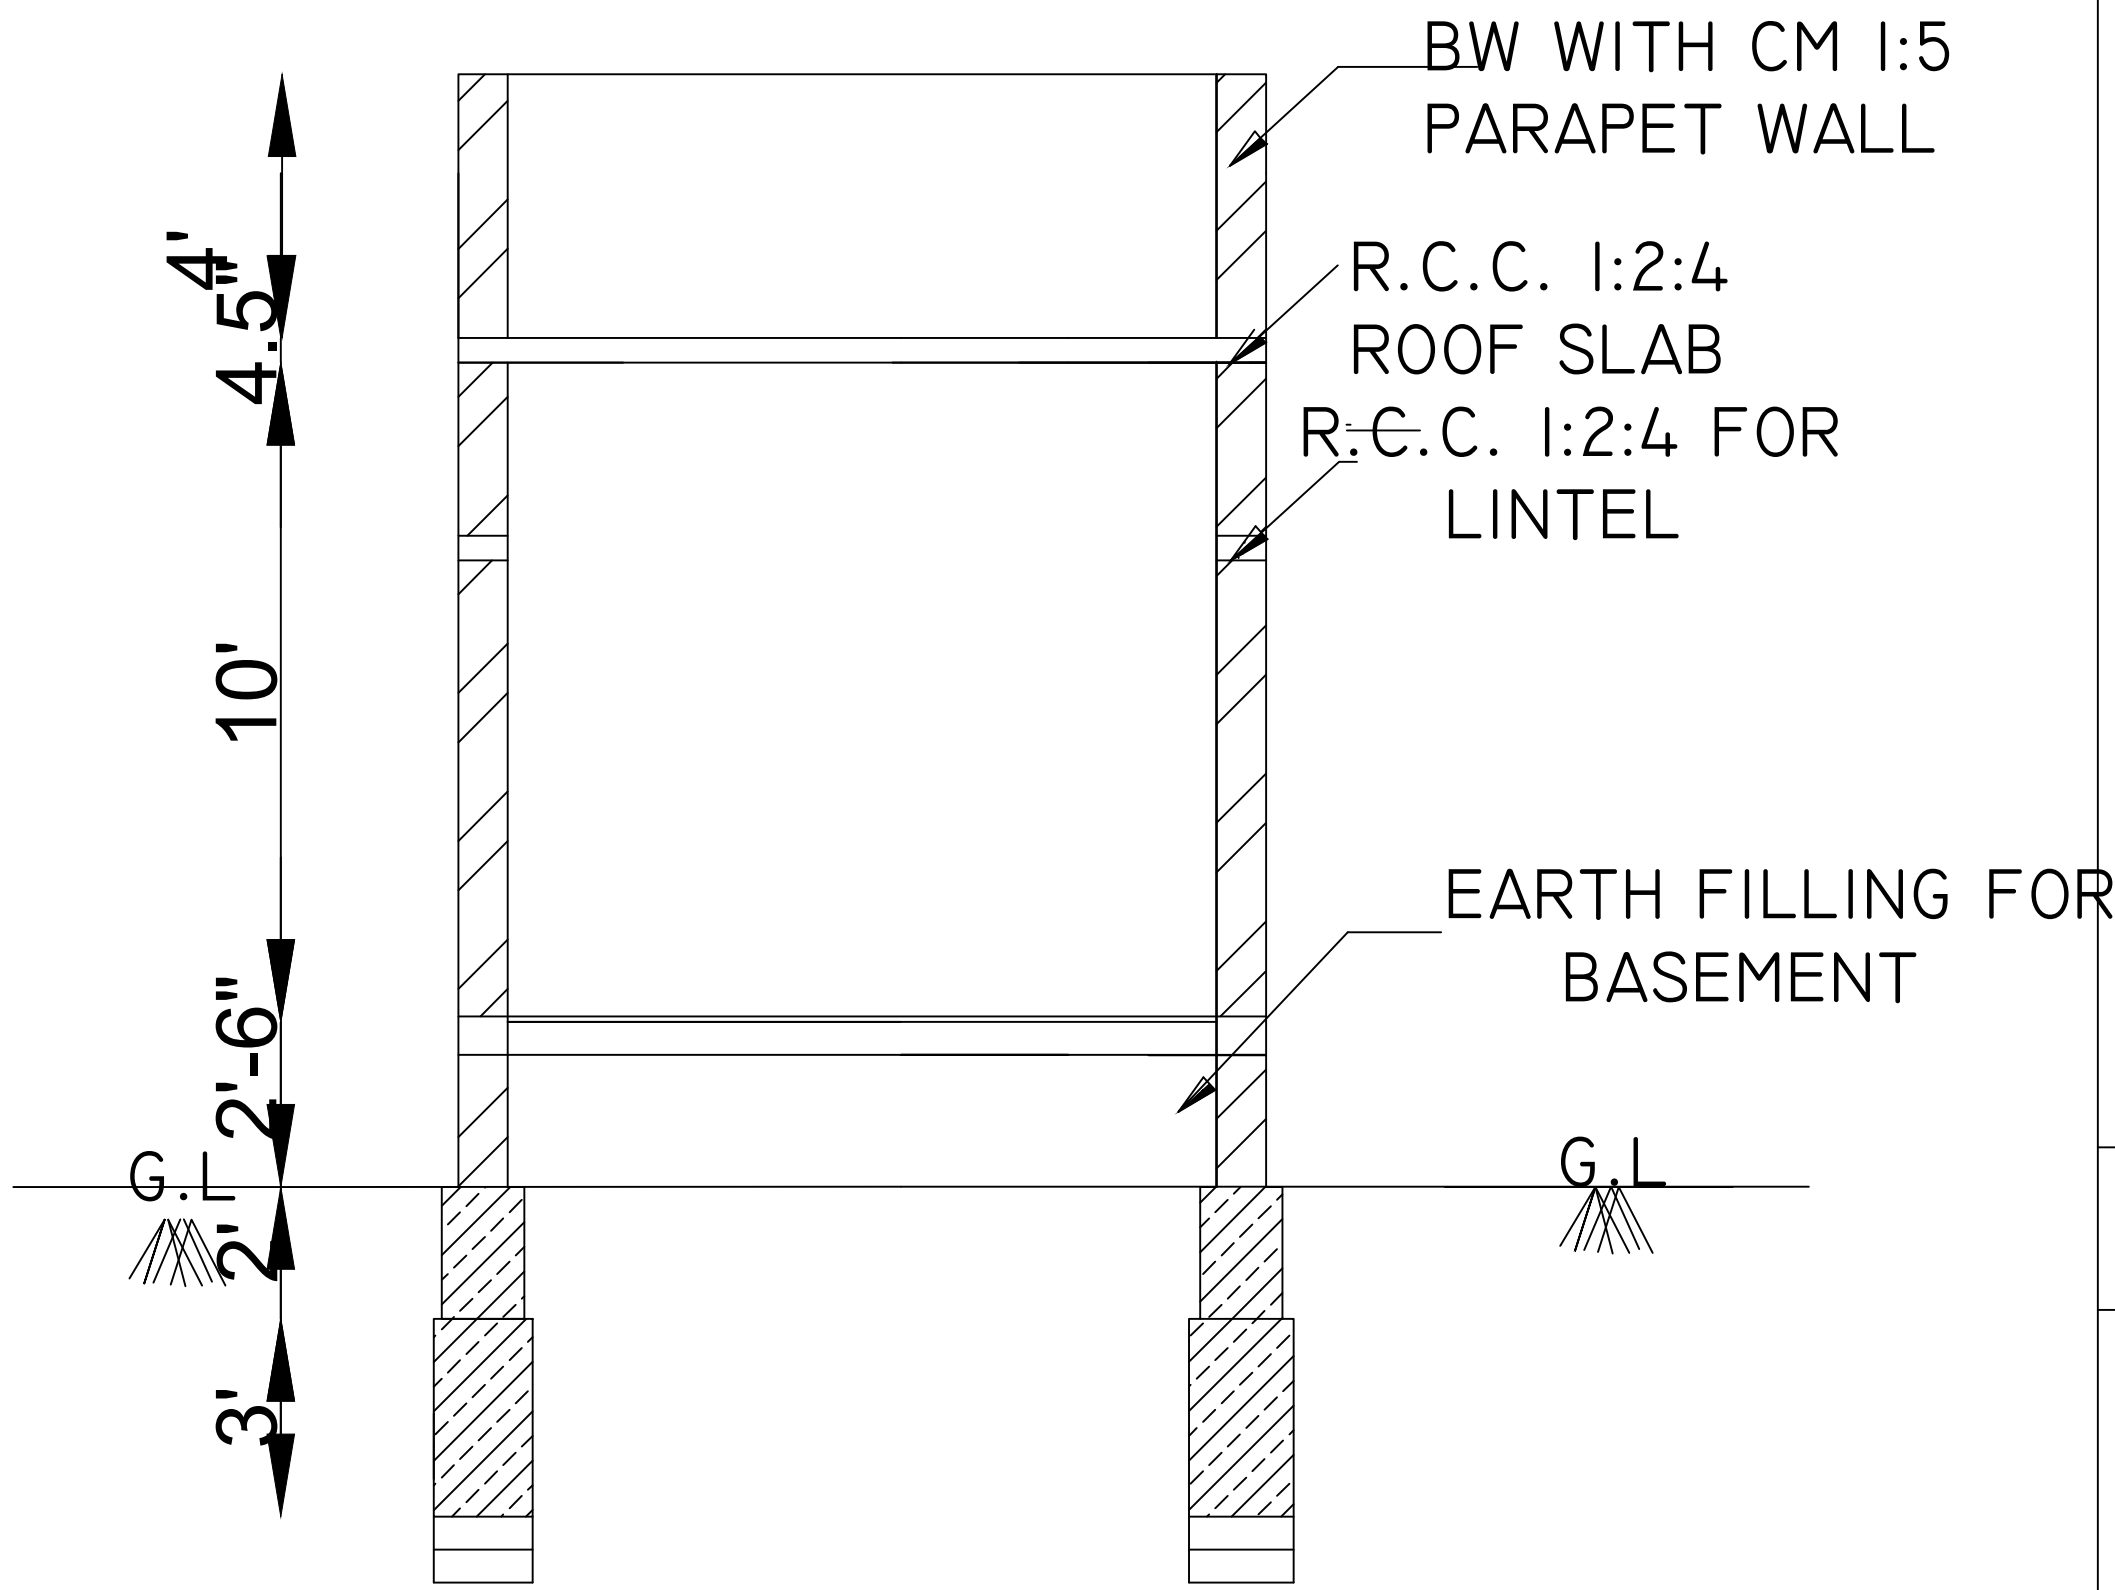


SECTION ON AA

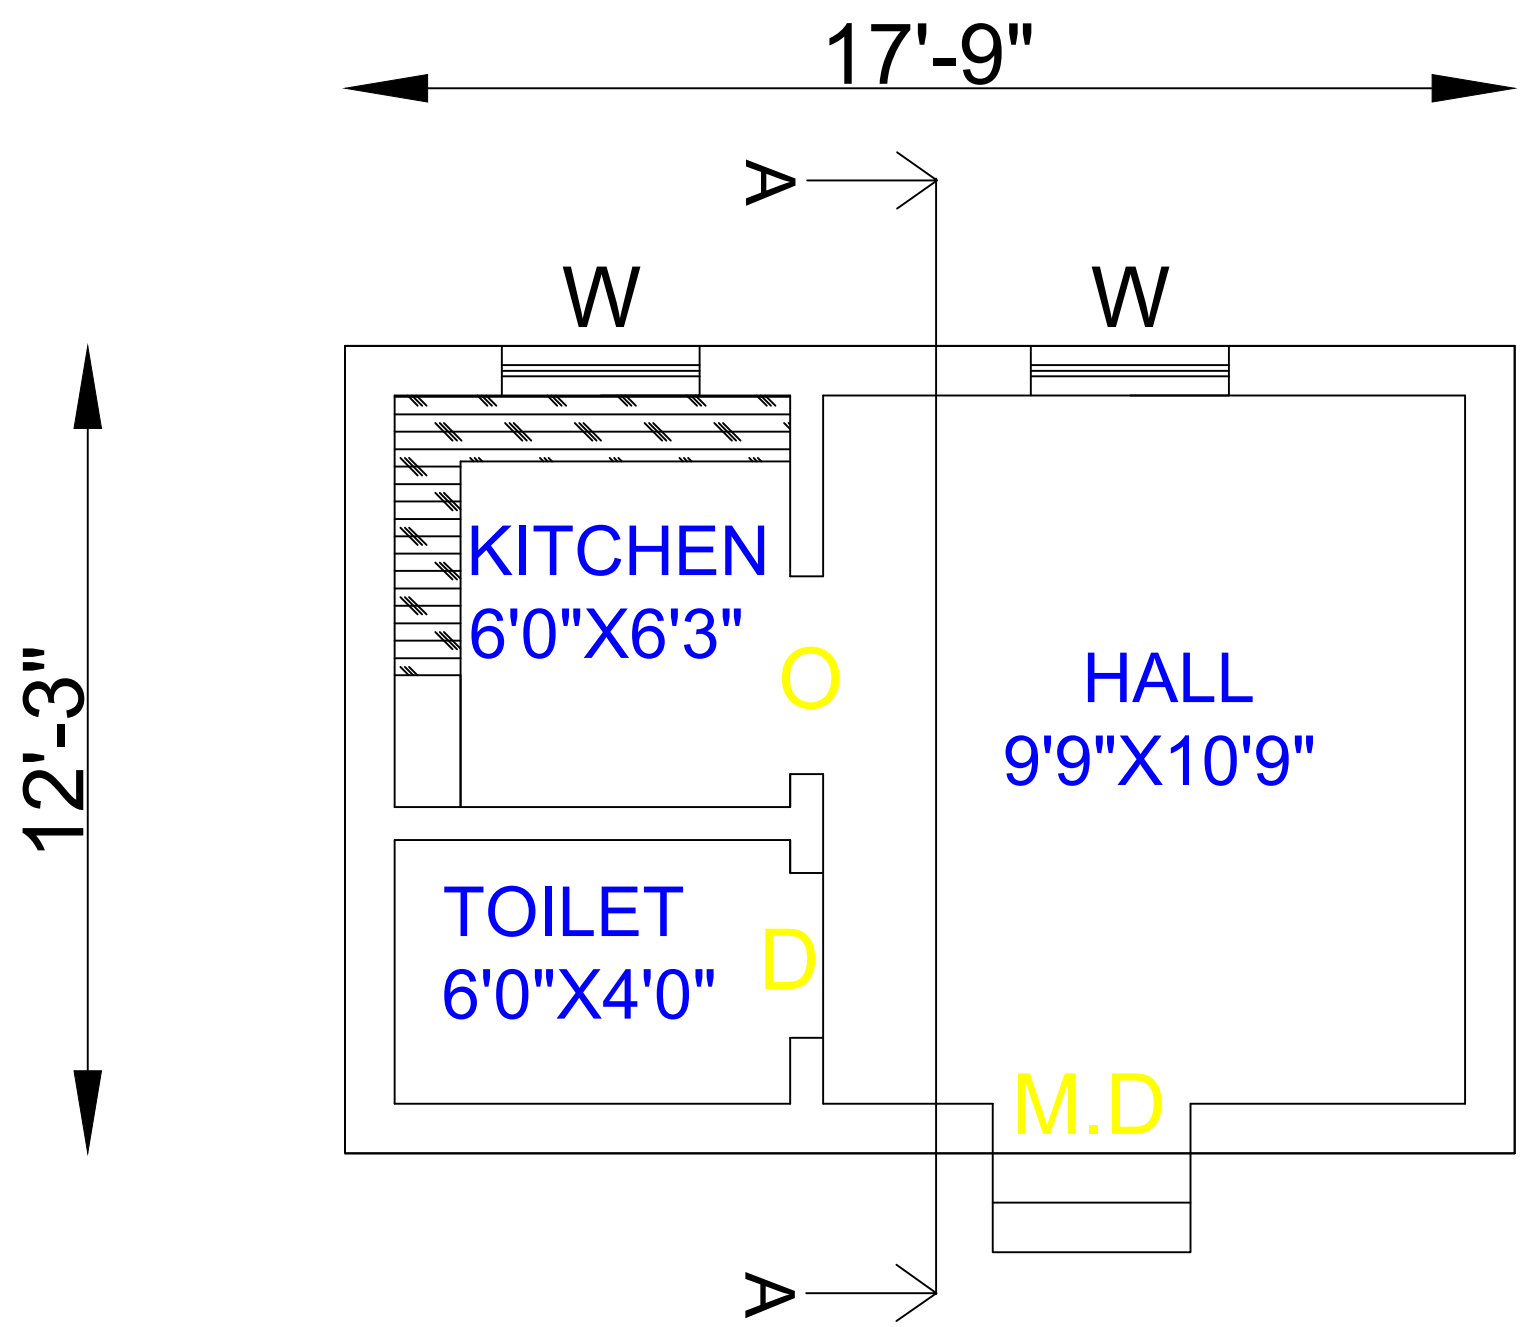

GROUND FLOOR PLAN

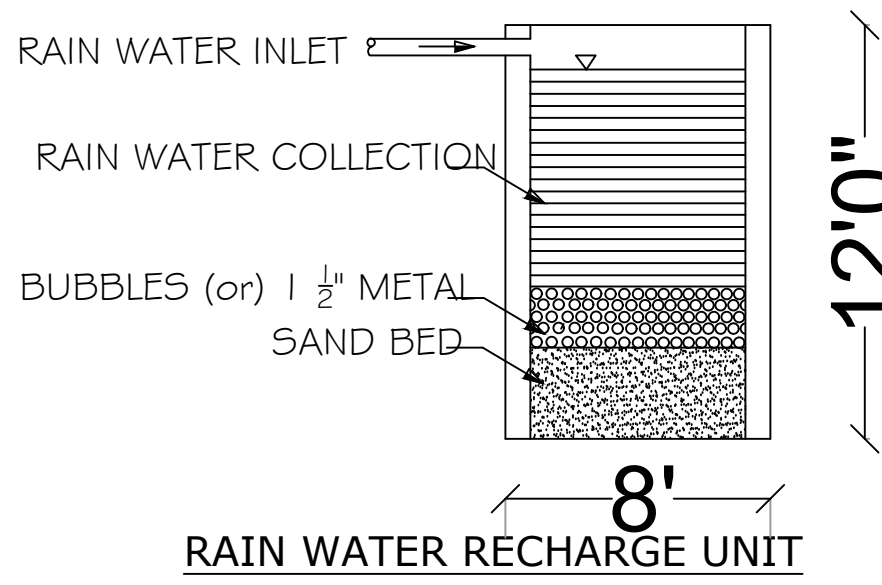


CERTIFIED THAT PROVISIONS SHALL BE MADE TO PROVIDEDRAIN WATER HARVESTING ARRANGEMENT SYSTEM IN THE PROPOSED CONSTRUCTION AS PER PLAN

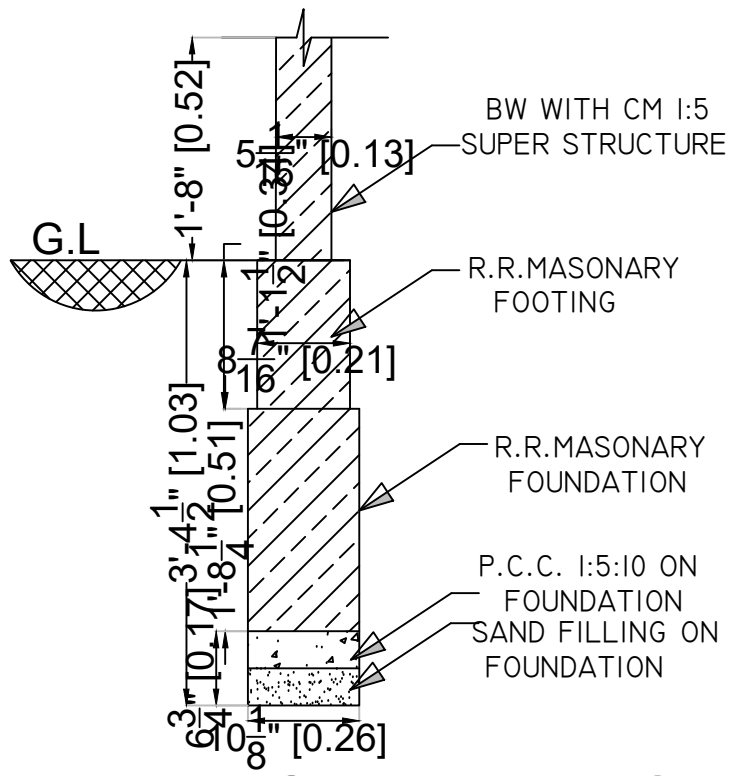


FOUNDATION DETAILS

ALL DIMENSIONS ARE IN METER
SCALE 1:100

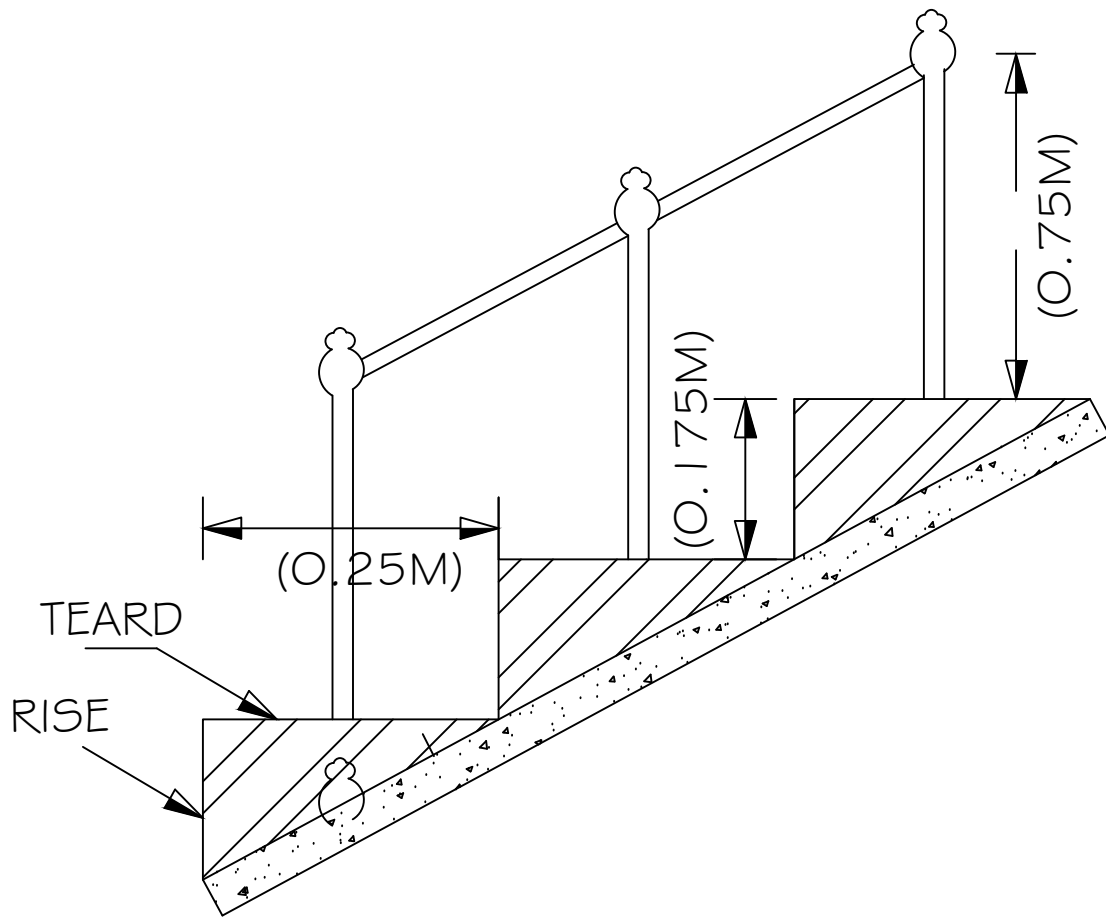

STAIR CASH DETAILS

scale 1:100

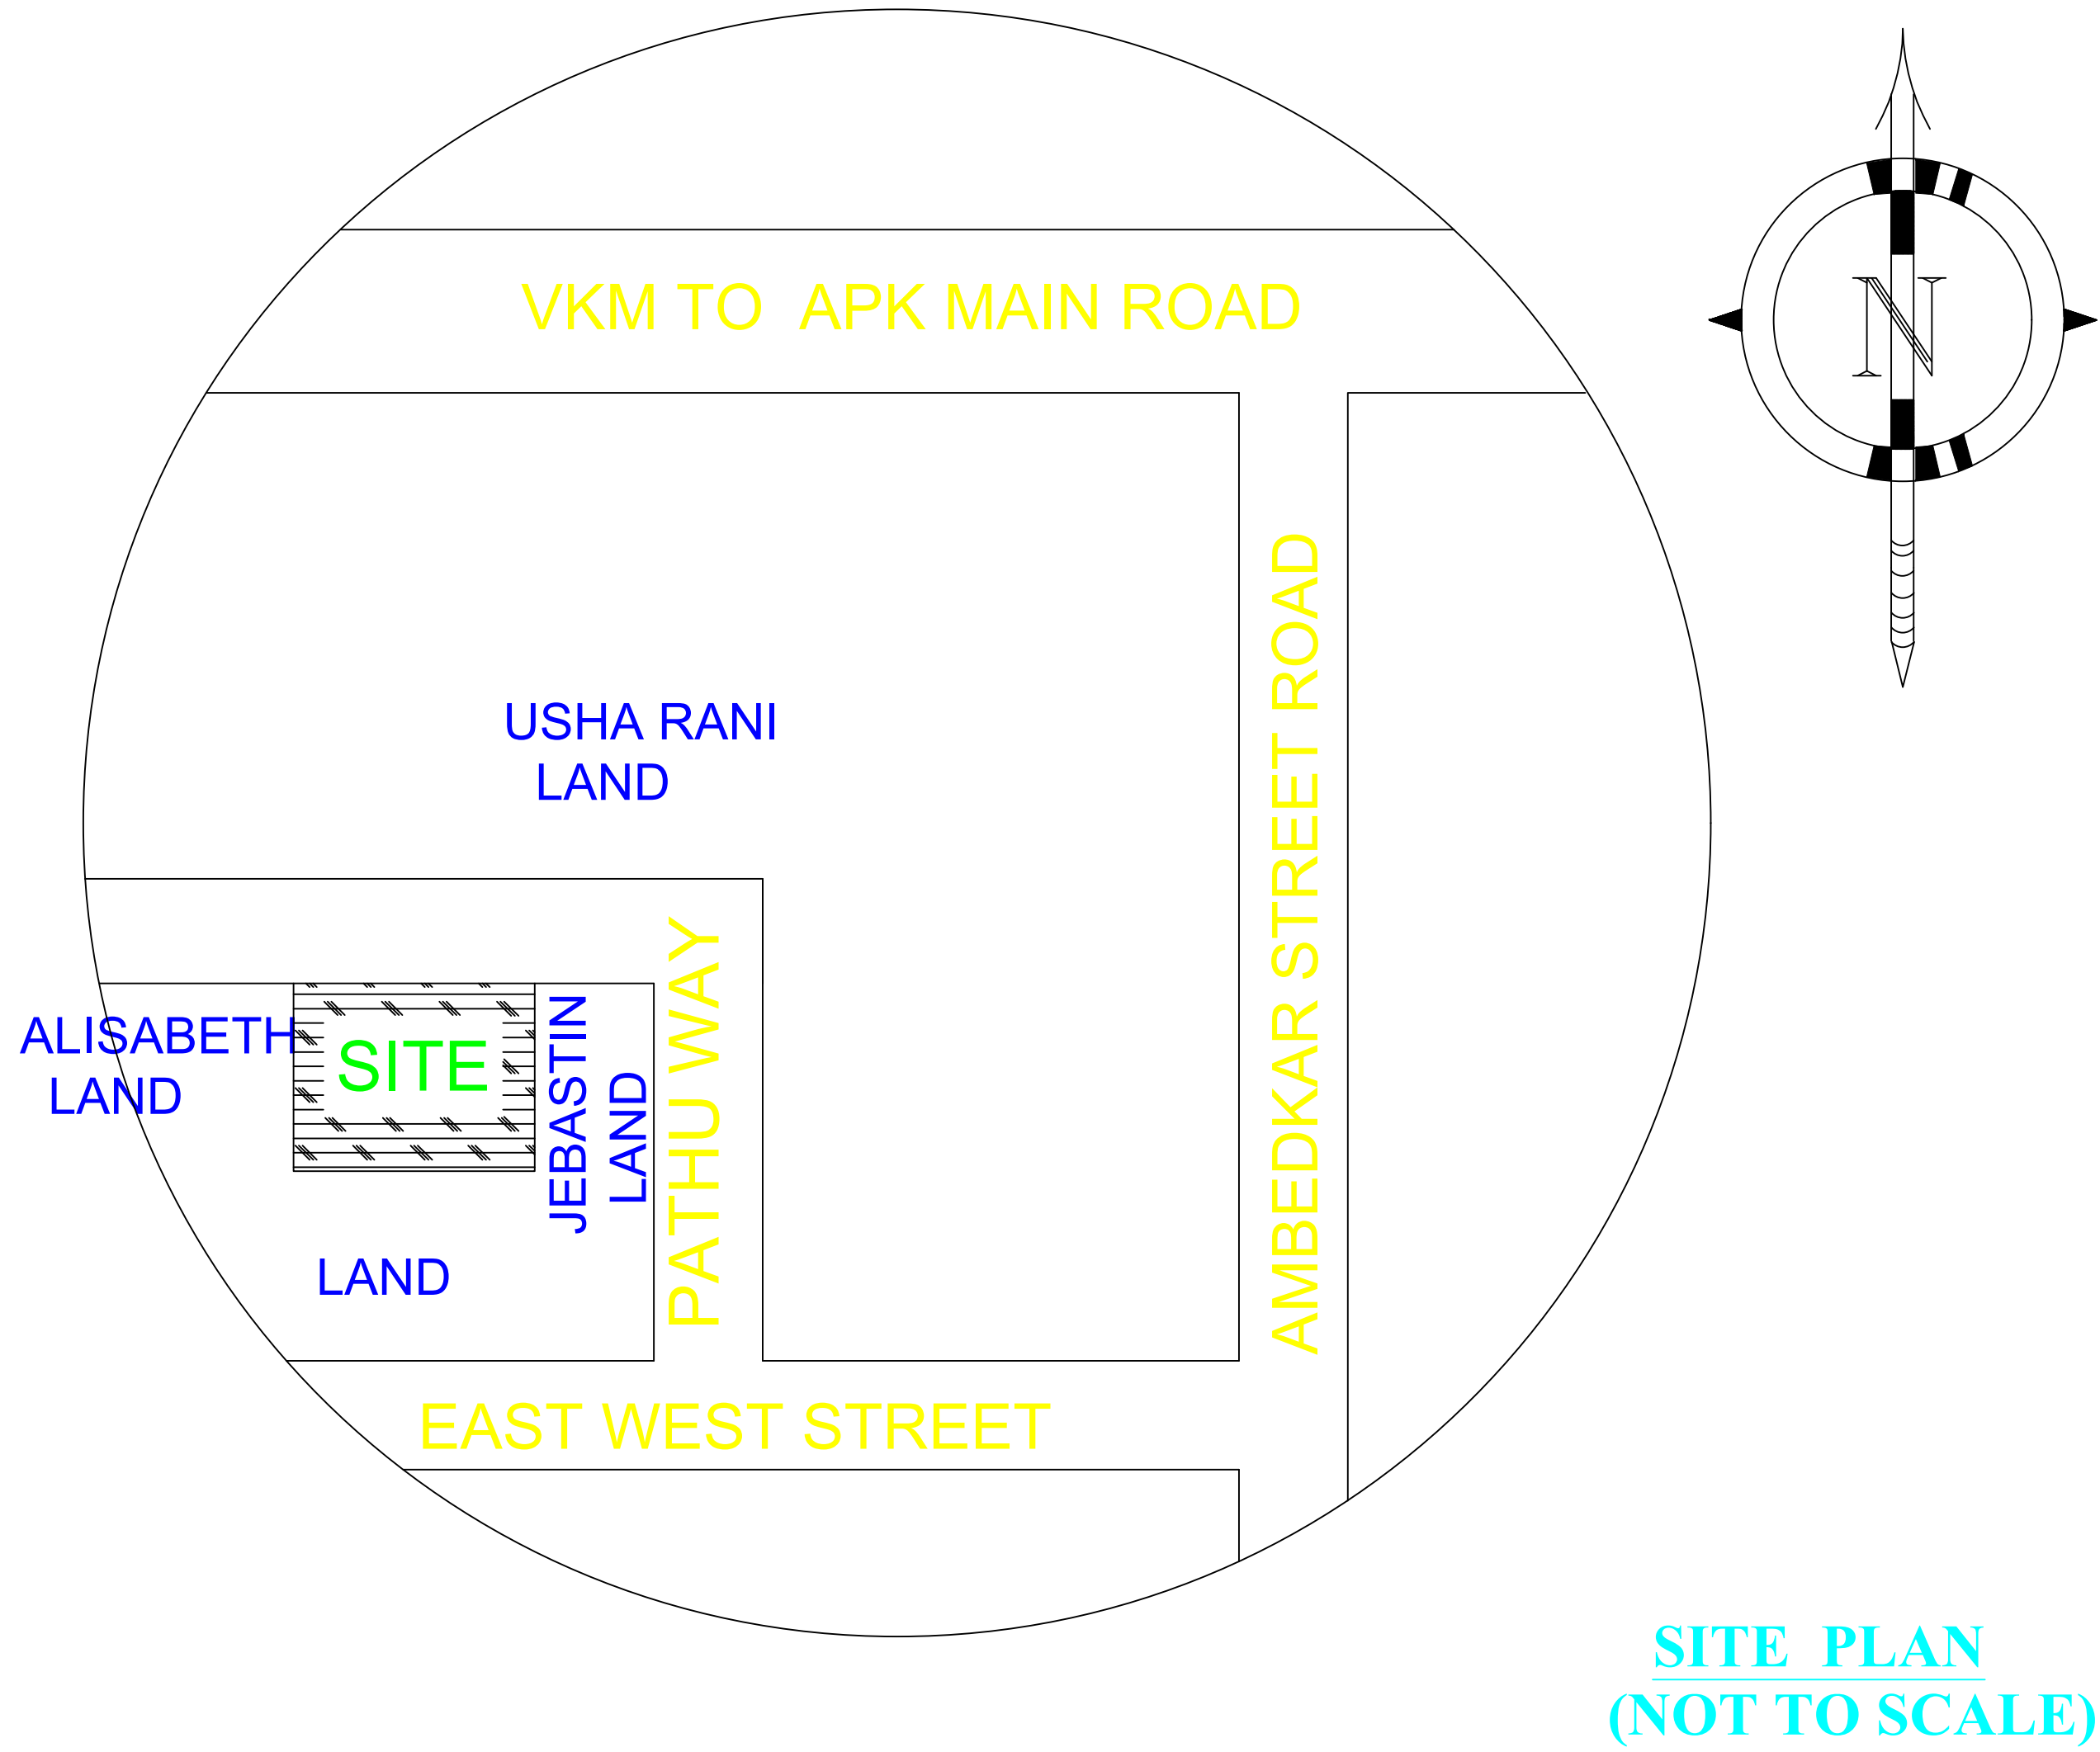

SITE PLAN
(NOT TO SCALE)

AREA STATEMENT

AREA OF SITE	: 290.54 SQ.FT	27.00 SQ.M
AREA OF BUILDING		
PROPOSED BUILDING	: 217.43 SQ.FT	20.20 SQ.M
AREA OPEN	: 73.11 SQ.FT	6.80 SQ.M

PROPOSED ☐ SITE ☐ STREET ☐

APPLICANT NAME :

G.SIVAKUMAR ,
S/O: GANESH KUMAR,
679 K 4/2, THOMAS NAGAR , LLUPPAIYURANI VILLAGE,
KOVILPATTI ,
THOOTHUKUDI DISTRICT(628 502)

REGISTERED ENGINEER :

Er : S.MUTHURAMALINGAM D.C.E ,
Licensed building surveyor Grade : III
Register.no :137/LS/2022/00027,
SPM CONSTRUCTION , V.PUDUR -628905
CELL NO:9585945439, 8668128160,