



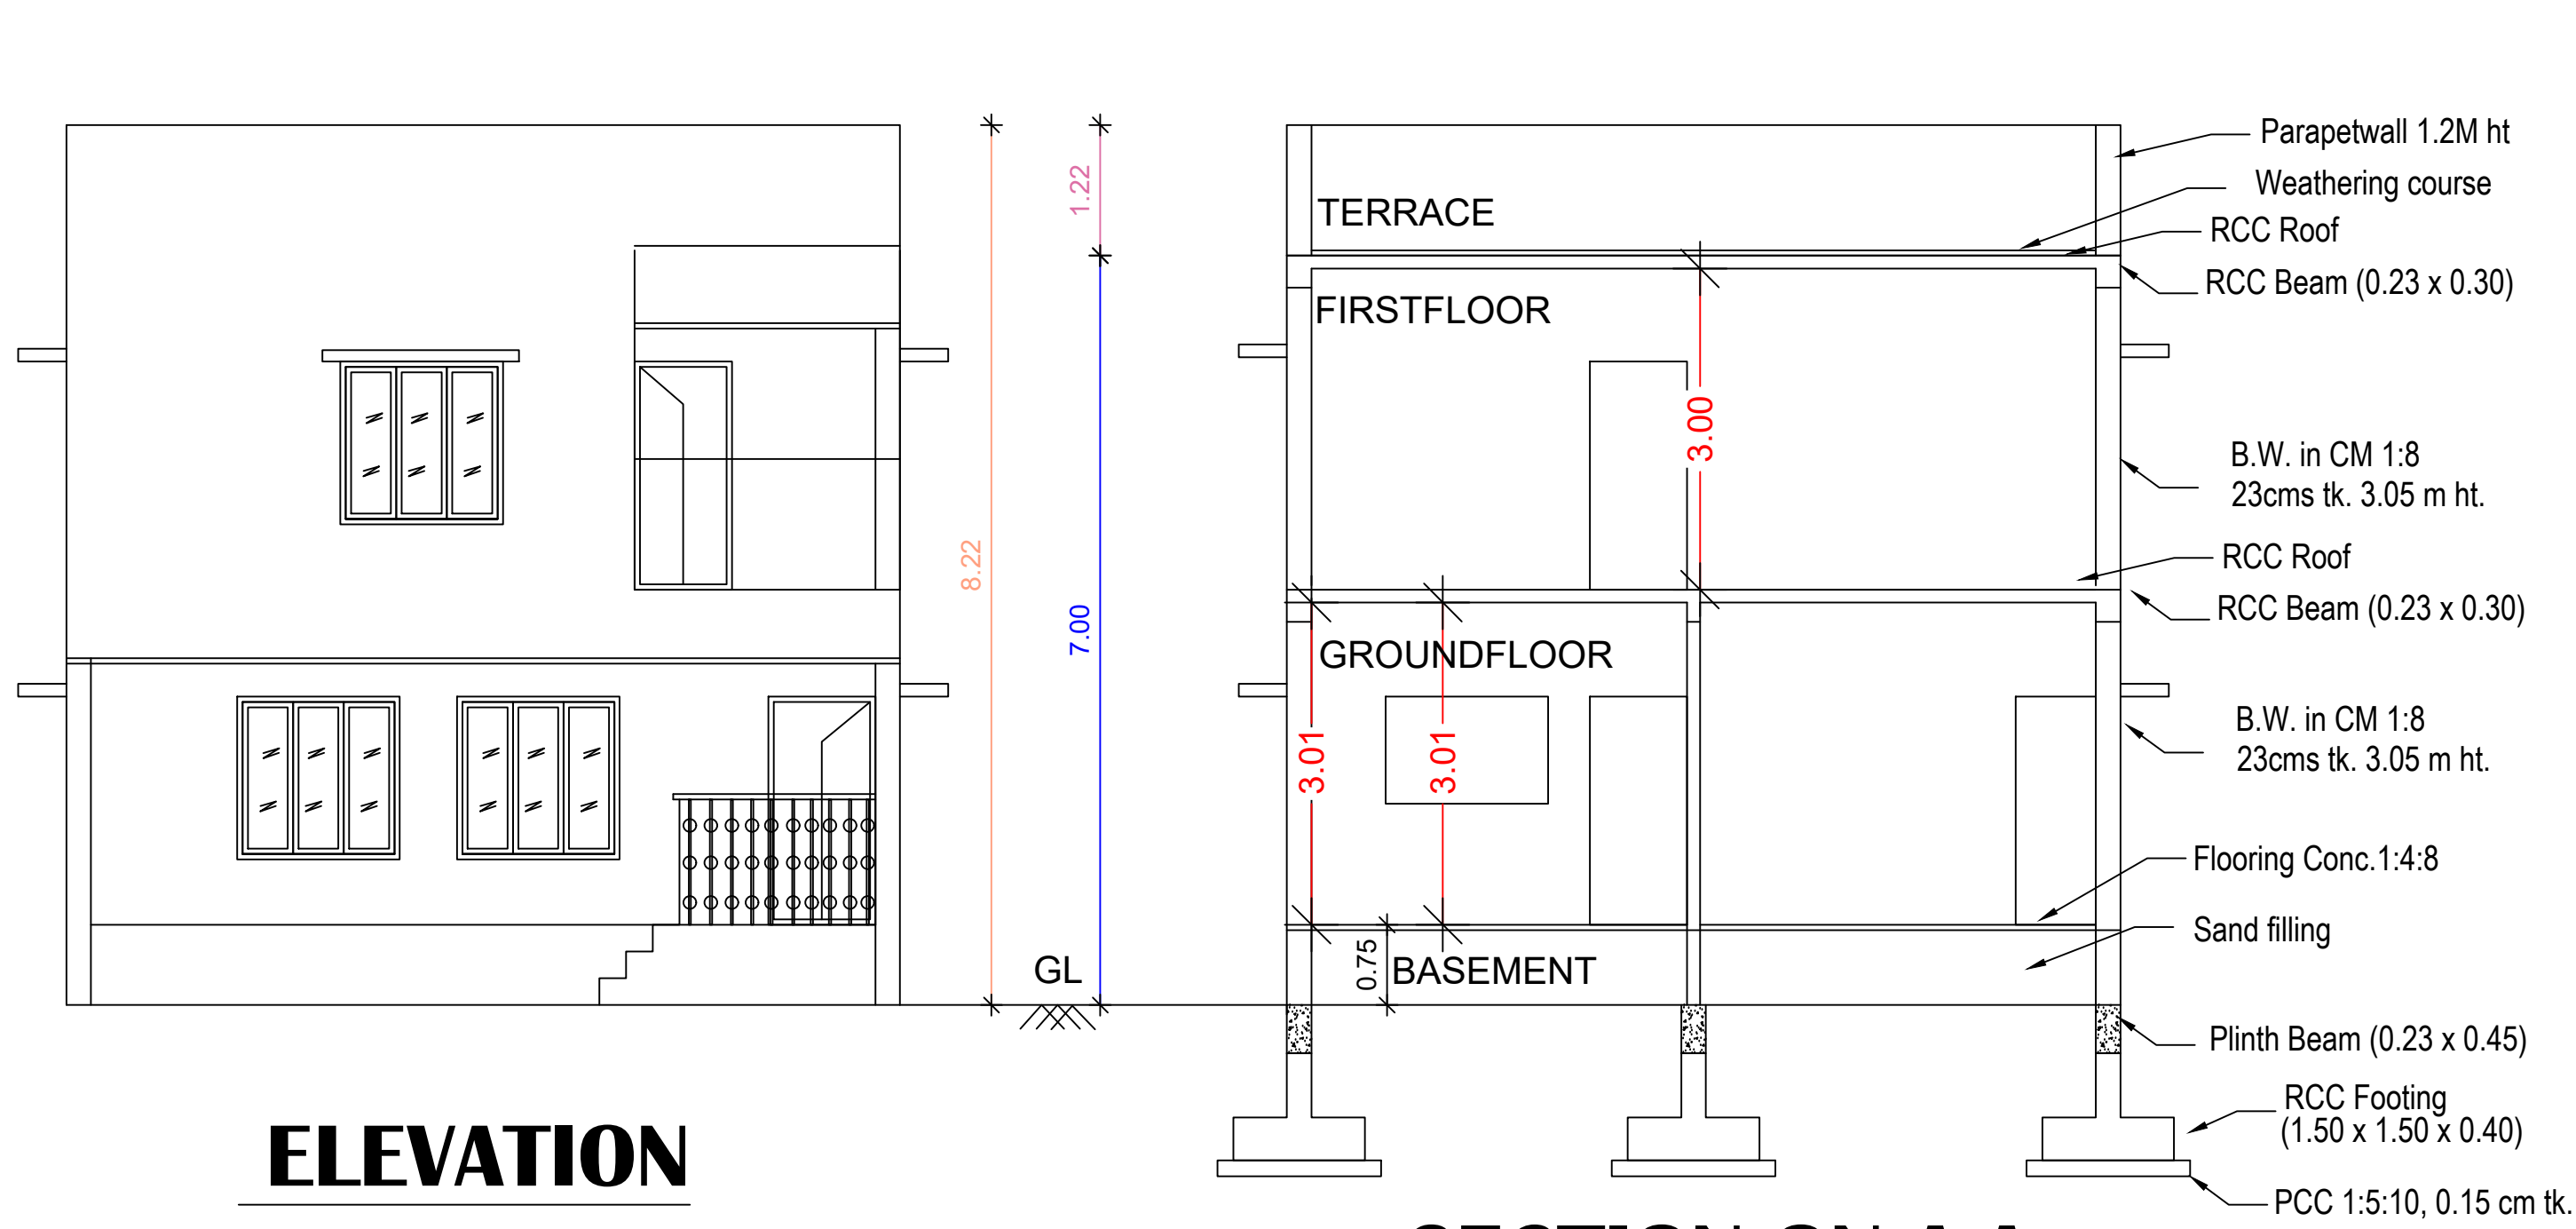


ELEVATION


SECTION ON A-A

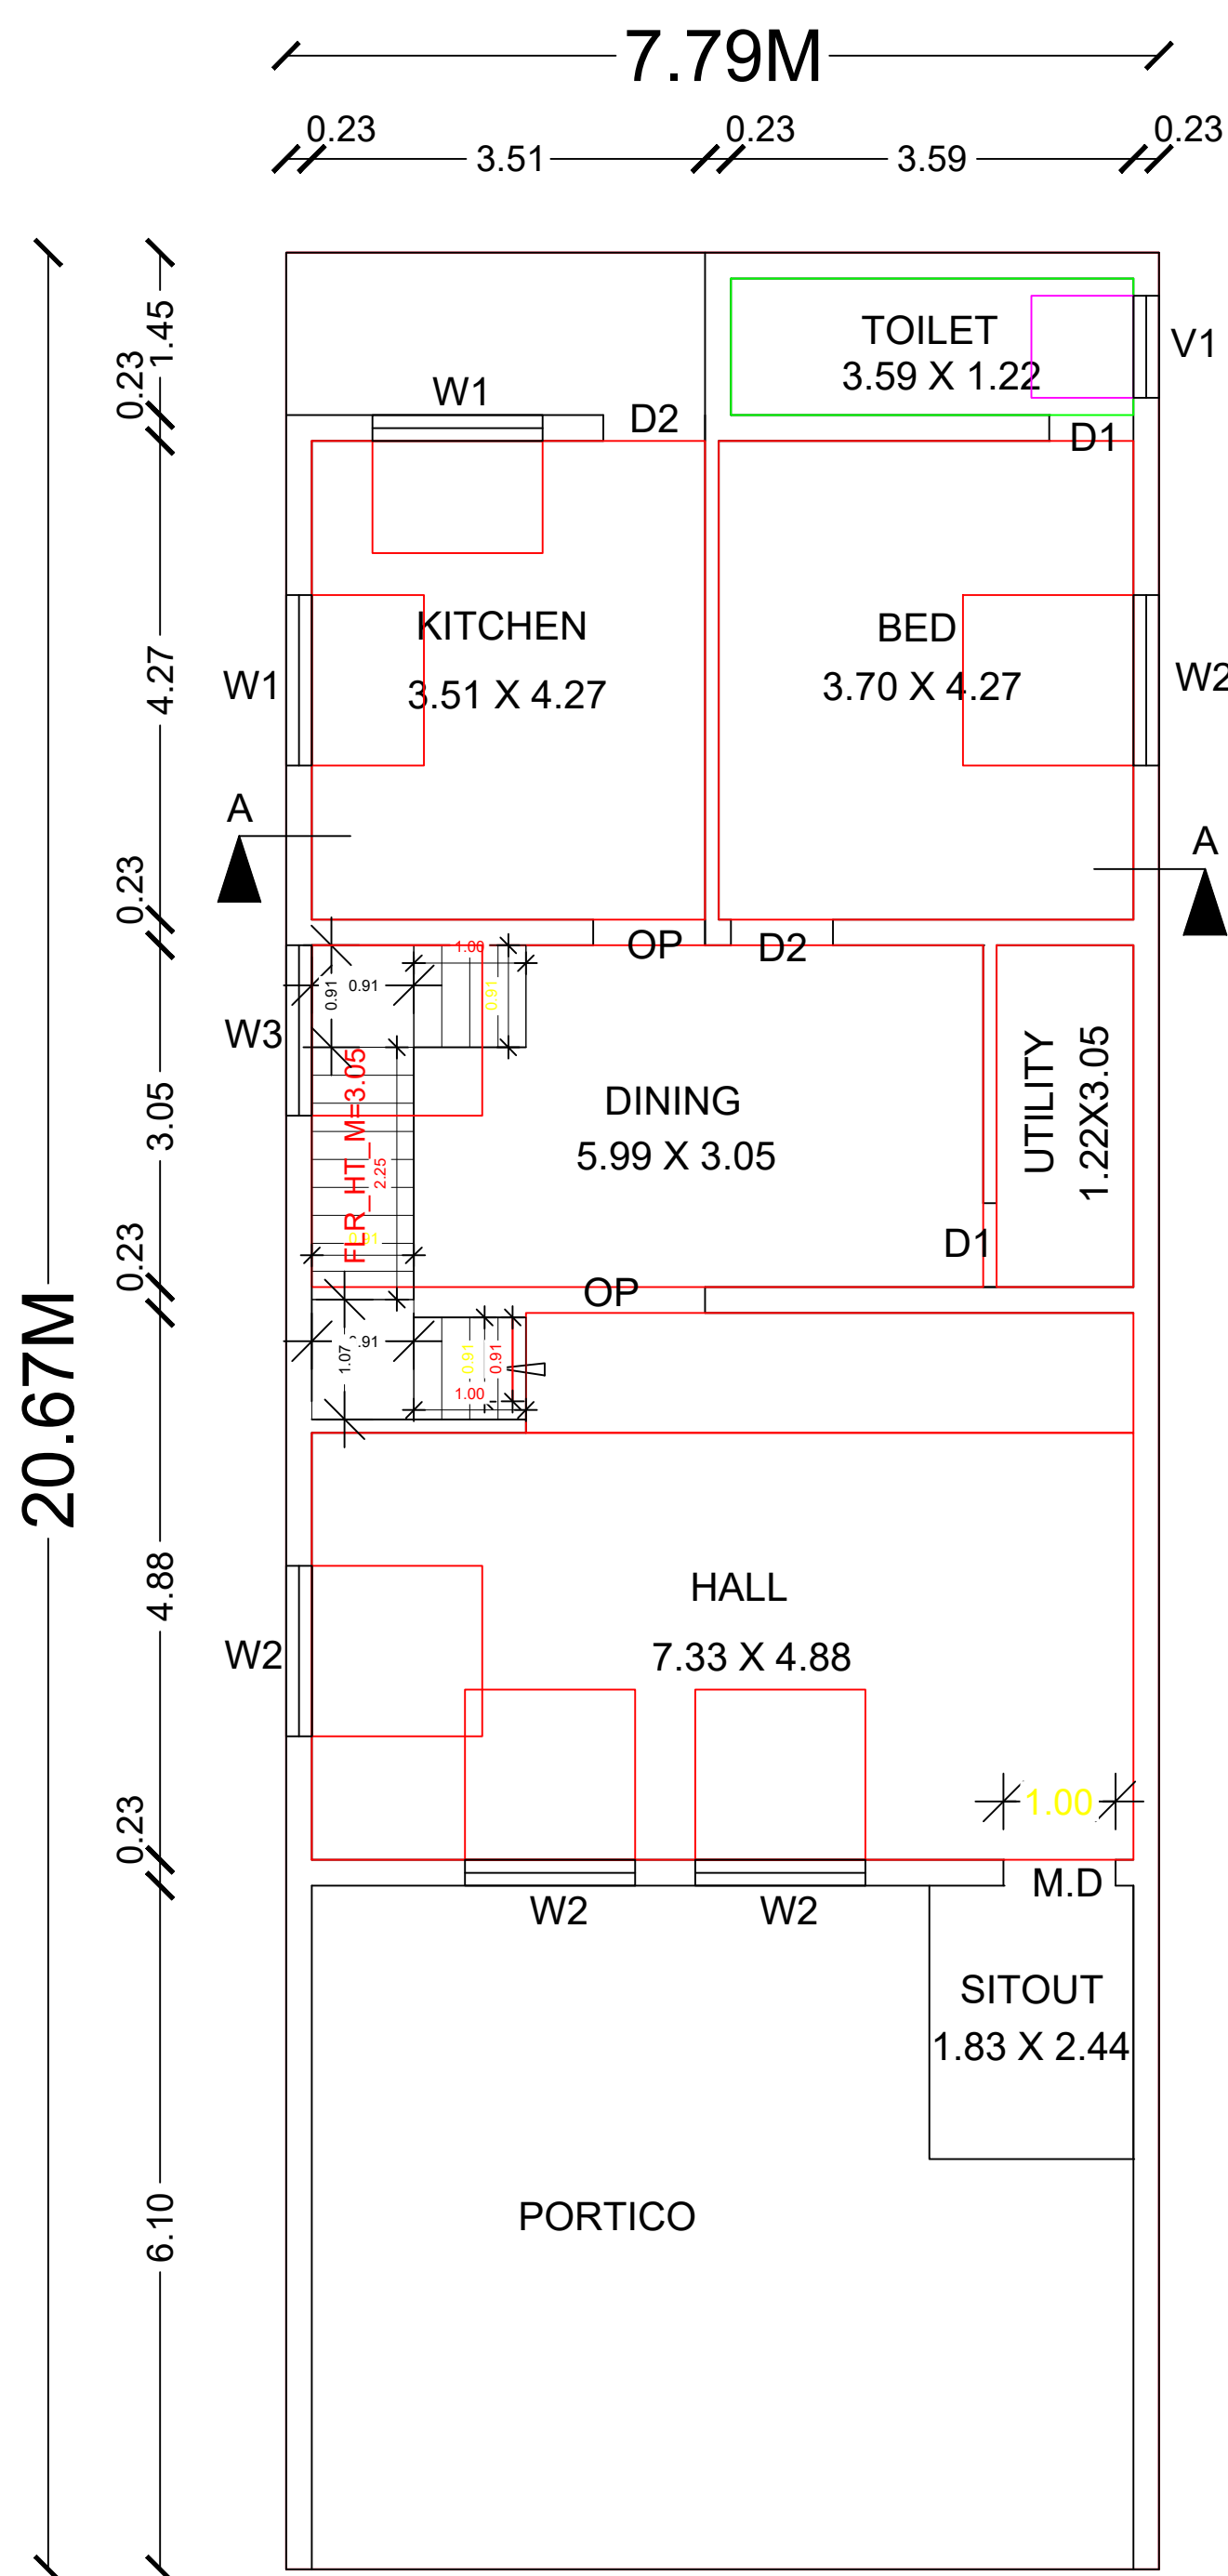


GROUND FLOOR PLAN

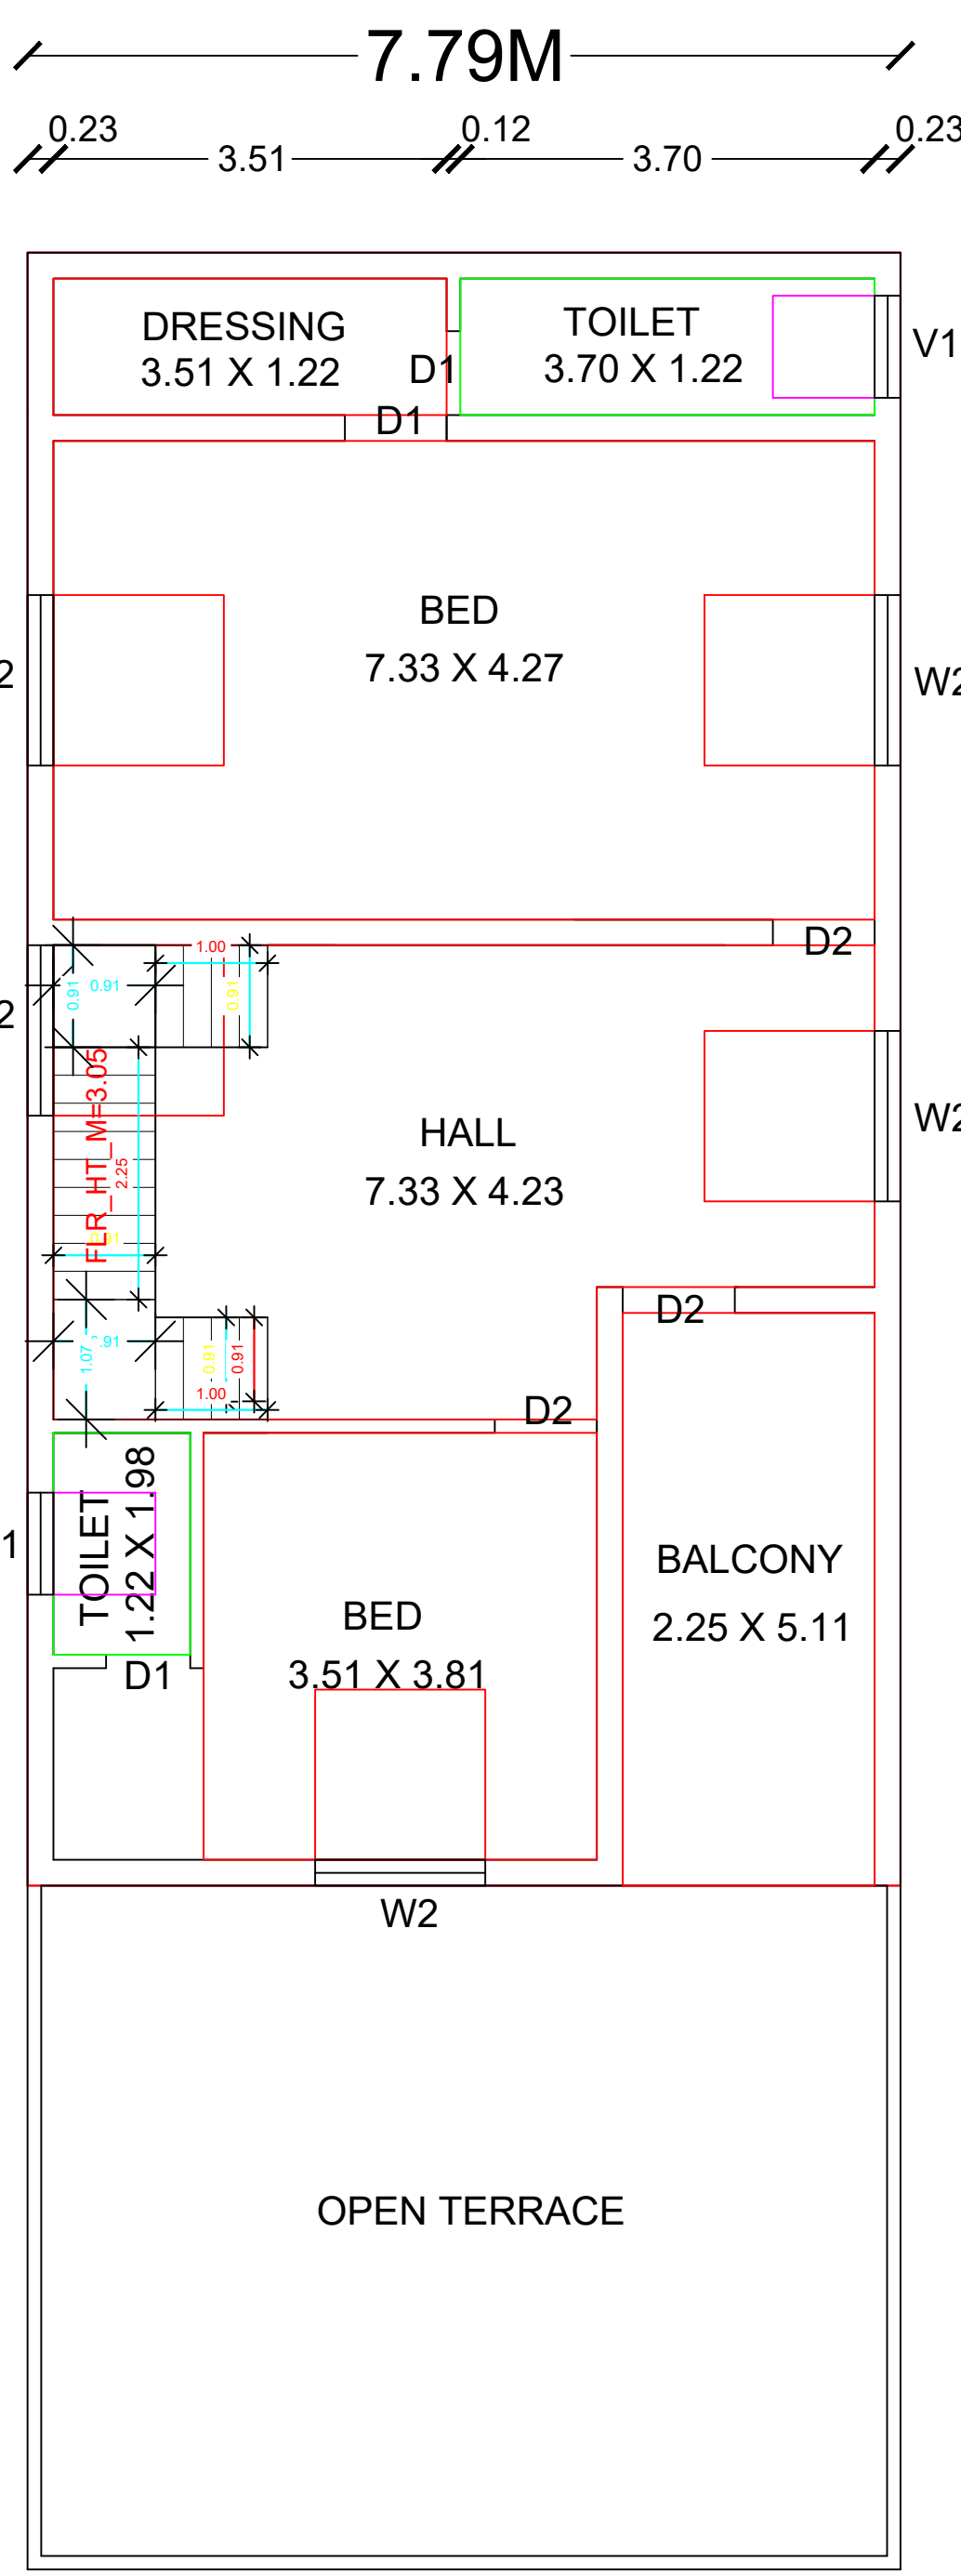



FIRST FLOOR PLAN

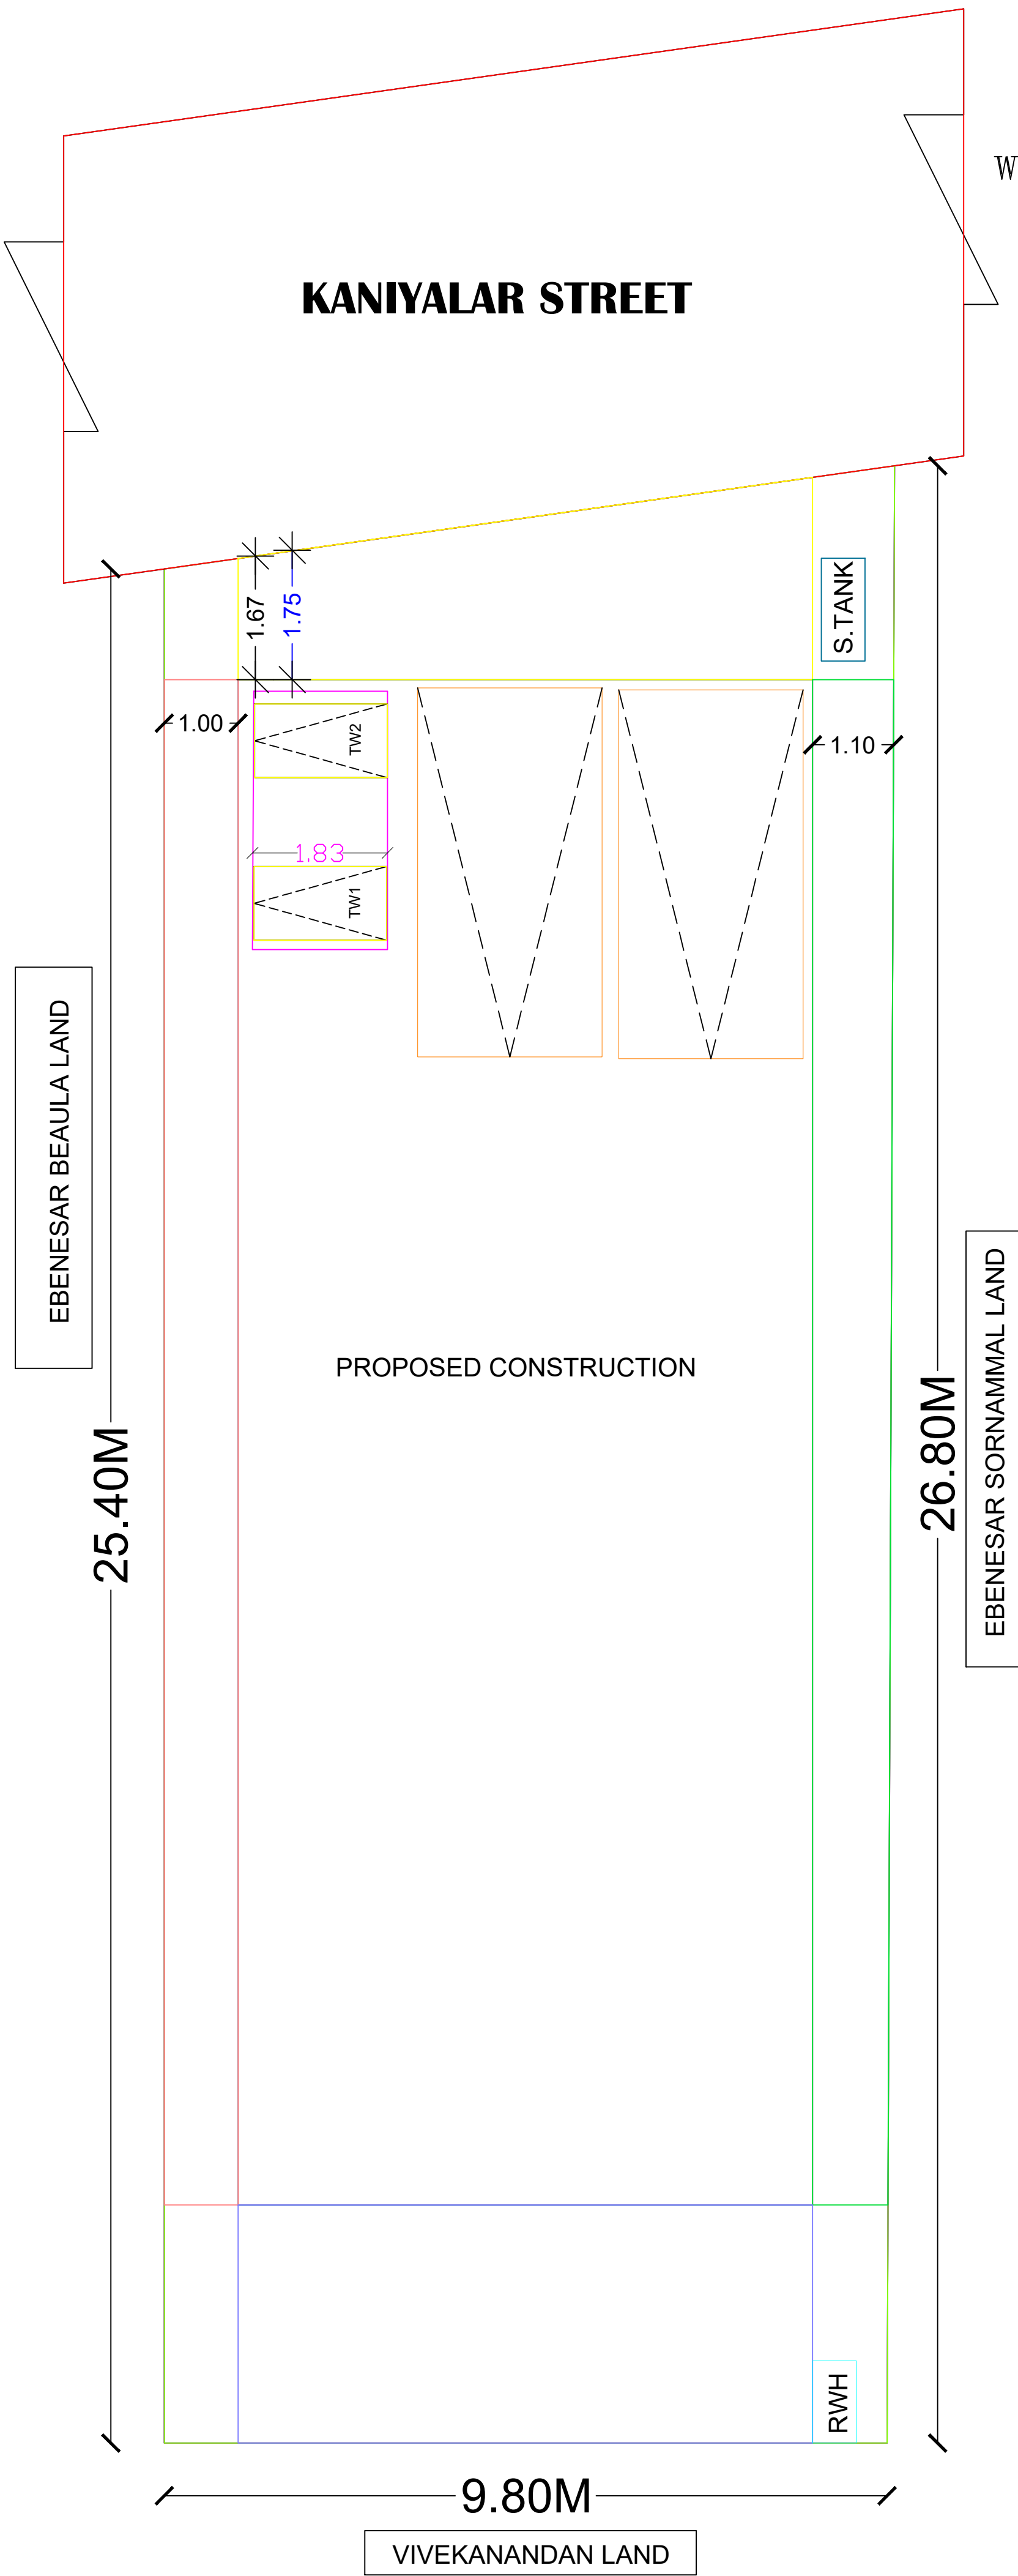

SITE PLAN

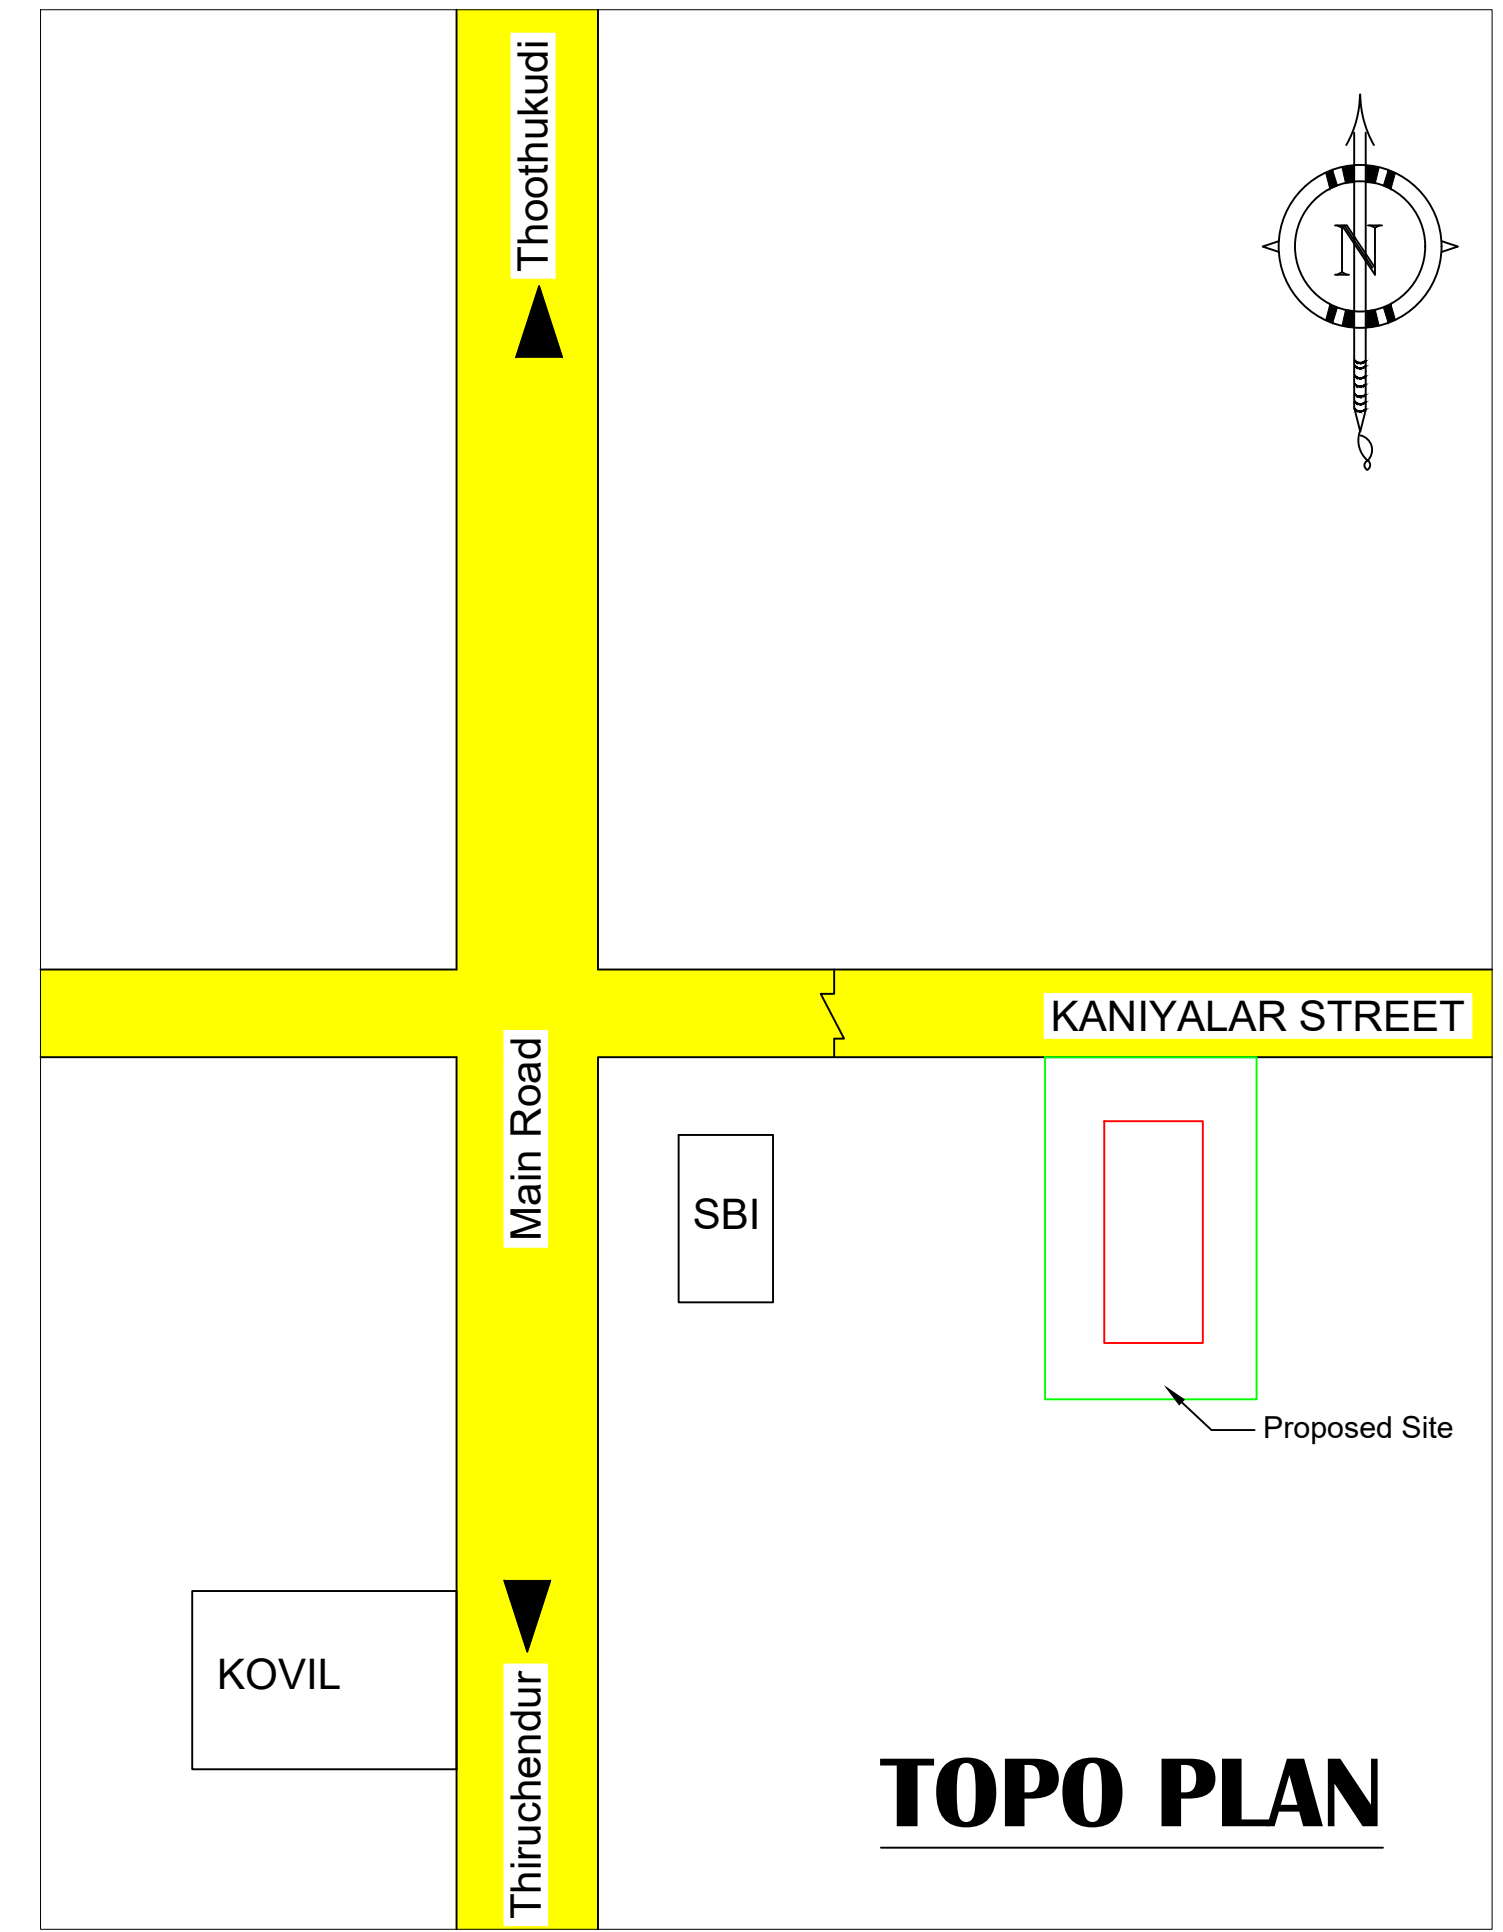

TOPO PLAN

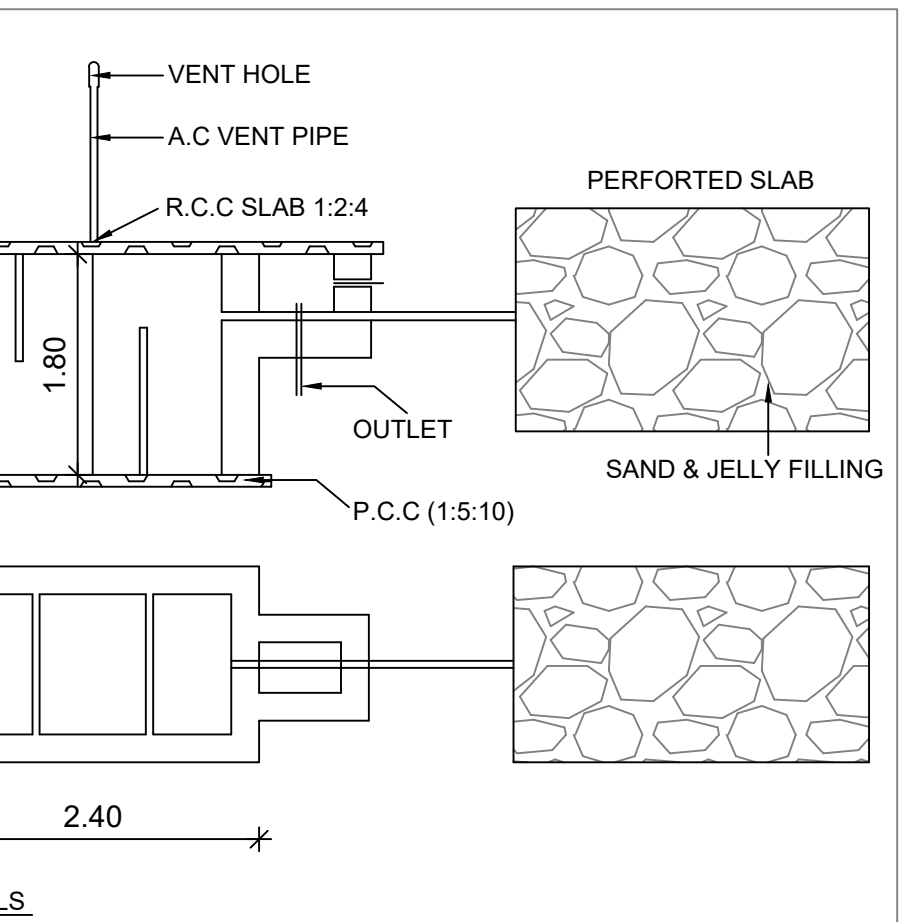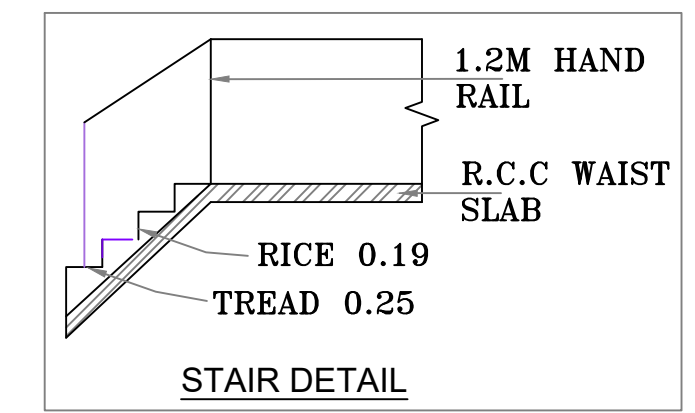

PLAN INFO
PLOT_NO= NATHAM
PATTA_NO=719
DISTRICT=THOOTHUKUDI
SINGLE_FAMILY_BLDG=YES
CRZ=NO
SECURITY_ZONE=NO
ACCESS_WIDTH_M=1.50
WHETHER_GOV'T_OR_AIDED_SCHOOL=NO
PLOT_AREA_M2=258.39
AS_AT_SITE=257.06
FMB_OR_PLR=258.39
AS_PER_DOCUMENT=258.39
ROAD_WIDTH=6.0
ROAD_LENGTH=150
AVG_PLOT_DEPTH= 26.1
AVG_PLOT_WIDTH= 9.9
LAND_USE_ZONE = RESIDENTIAL
TALUK=THIRUCHENDUR
RWH_DECLARED=YES
BUILDING_NEAR_TO_RIVER=NO
AREA_TYPE=OTHERS
BUILDING_NEAR_MONUMENT=NO
BUILDING_NEAR_GOV'T_BLDG=NO
NOC_FOR_CONSTRUCTION_NEAR_MONUMENT=NO
SURVEY_NO=194/5A2B
JURISDICTION_TYPE= PANCHAYAT
OSR_APPLICABLE=NO
PREMIUM_FSL_REQUIRED=NO
IS_APPROVED_LAYOUT=NO
IS_SWIMMING_POOL_EXISTS=NO
IF_HERITAGE_TOWN_LESS_THAN_1KM_RADIUS=NO

PLAN SHOWING THE PROPOSED CONSTRUCTION OF RCC ROOFED RESIDENTIAL BUILDING AFTER DEMOLISHING THE EXISTING BUILDING DOOR NO:58A IN SURVEY NO:194/5A2, R.S.NO:194/5A2B, PATTA NO:719 AT KANIYALAR STREET, WARD NO:3 IN ARUMUGANERI SPECIAL GRADE TOWN PANCHAYAT, TIRUCHENDUR TALUK, THOOTHUKUDI DISTRICT.

APPLICANT NAME:V. HEPSIBA MABEL.

ALL DIMENSIONS ARE IN METRE ONLY.

JOINERIES		COLOUR INDEX:	
MD-MAIN DOOR	1.00M X 2.13M	PROPOSED	
D1-DOOR	0.75M X 2.13M	BOUNDARY	
D2-DOOR	0.91M X 2.13M	ROAD	
V1-VENTILATOR	0.91M X 0.91M		
W1-WINDOW	1.22M X 1.52M	SCALE : 1:100 , N.T.S	
W2-WINDOW	1.52M X 1.52M		

AREA STATEMENT:

PLOT EXTENT		
AS PER DOCUMENT	: 258.39 Sq.M	(2781.31 Sq.ft)
AS PER PATTA/FMB	: 273.00 Sq.M	(2938.57 Sq.ft)
AS PER SUPERIMPOSED	: 258.39 Sq.M	(2781.31 Sq.ft)

	SQ.M.	SQ.FT.
Proposed GROUND FLOOR AREA	161.02	1733.22
Proposed FIRST FLOOR AREA	113.50	1221.71
TOTAL BUILDUP AREA	274.52	2954.93
VACANT AREA	97.37	1048.09
AREA TO BE DEMOLISHED.....40 SQ.M.		
PLOT COVERAGE	: 62.32 %	F.S.I : 1.06

SIGNATURE OF OWNER:

A. PEER MOHAMED ZAMIL.B.TECH,
Registered Engineer,
Arumuganeri Town Panchayat
TP NO:003/2022
Arumuganeri-628 202
PH:9597380608

REGISTERED ENGINEER /
LICENSED SURVEYOR SIGNATURE:

