



PLAN SHOWING THE PROPOSED CONSTRUCTION OF GROUND FLOOR A.C SHEET ROOFING COMMERCIAL BUILDING IN SURVEY NO: 194/2A1A1A1(NEW NO: 194/5),
THANDAVANKADU ROAD, WARD NO: 18, UDANGUDI VILLAGE, SELECTION GRADE TOWN PANCHAYAT, UDANGUDI, TIRUCHENDUR TALUK, THOOTHUKUDI DISTRICT


NAME OF APPLICANT : Mr. N. MUTHUSELVAN, S/o. NANTHAGOPAL

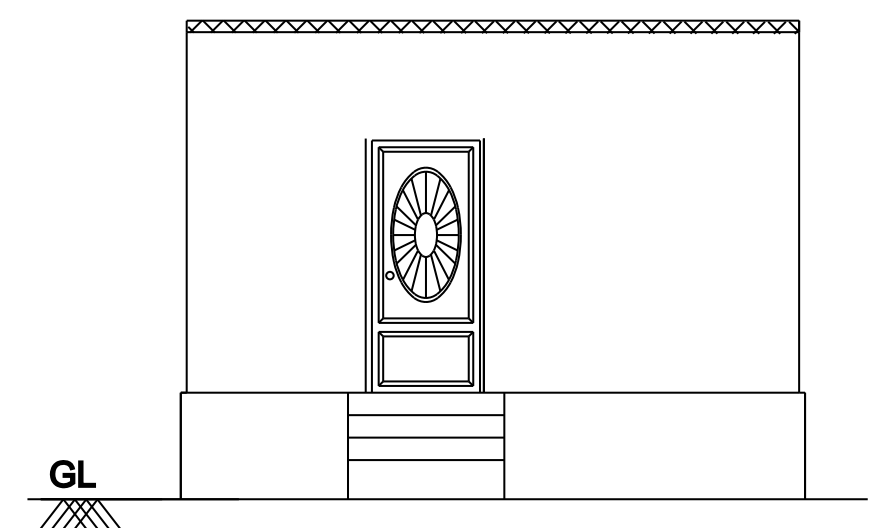

ELEVATION

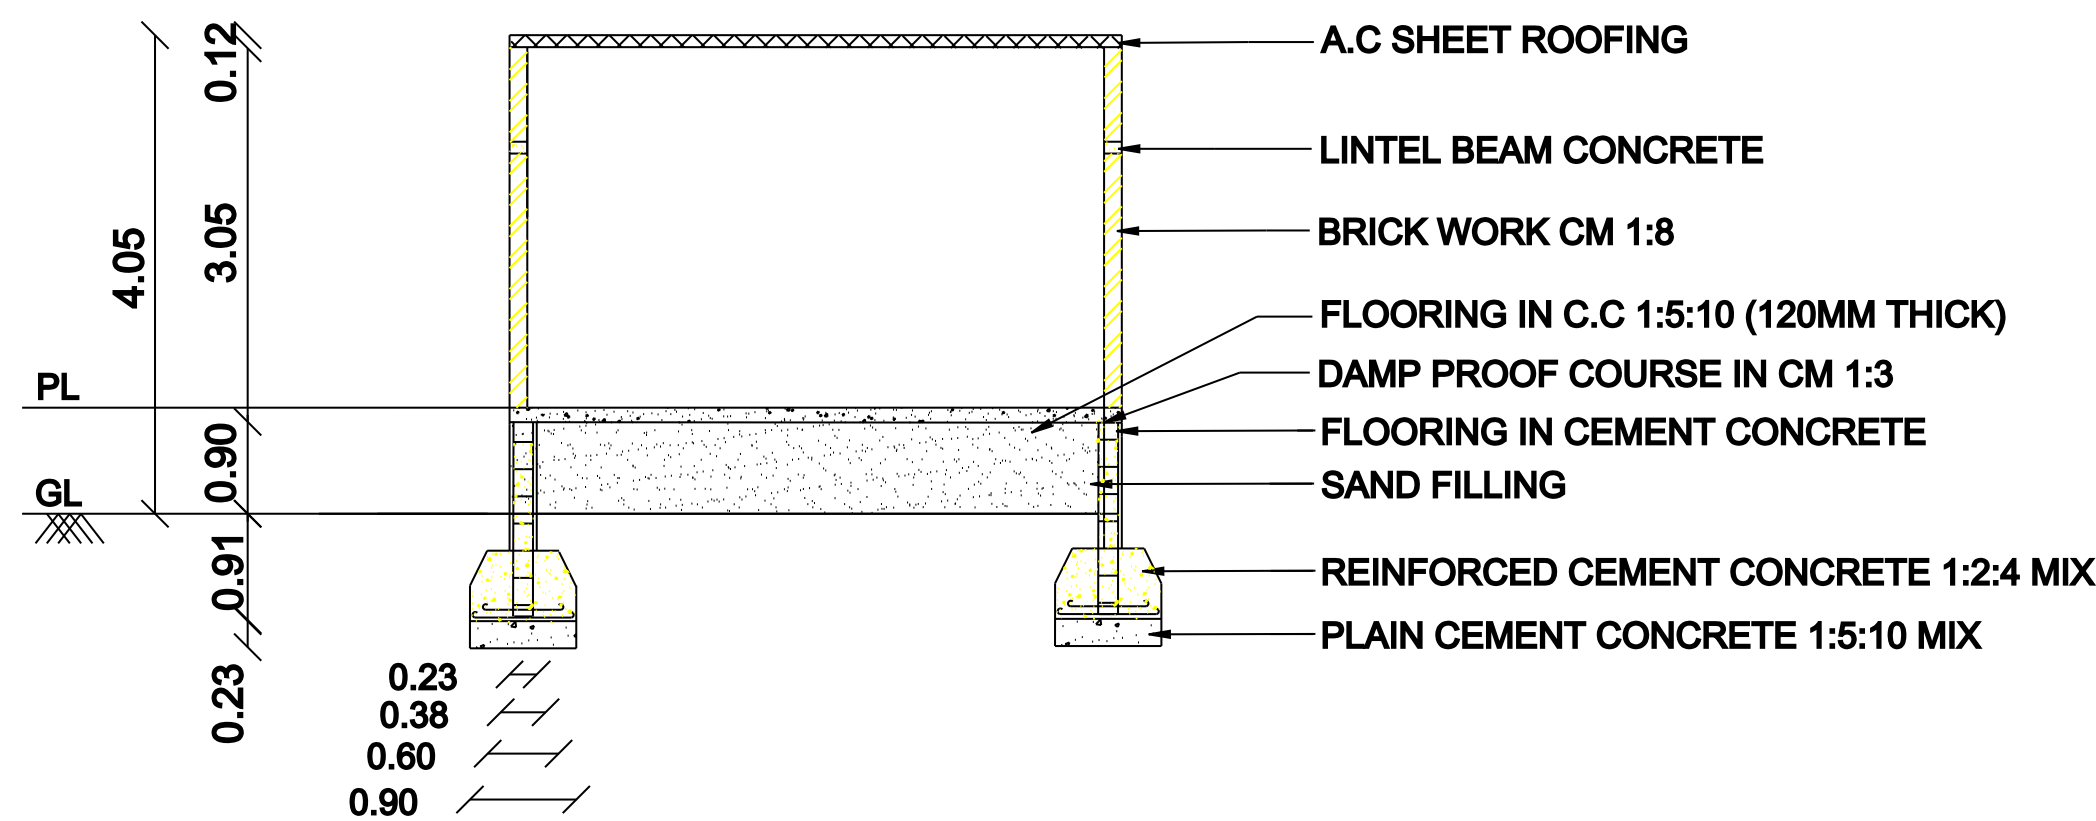


SECTION A-B

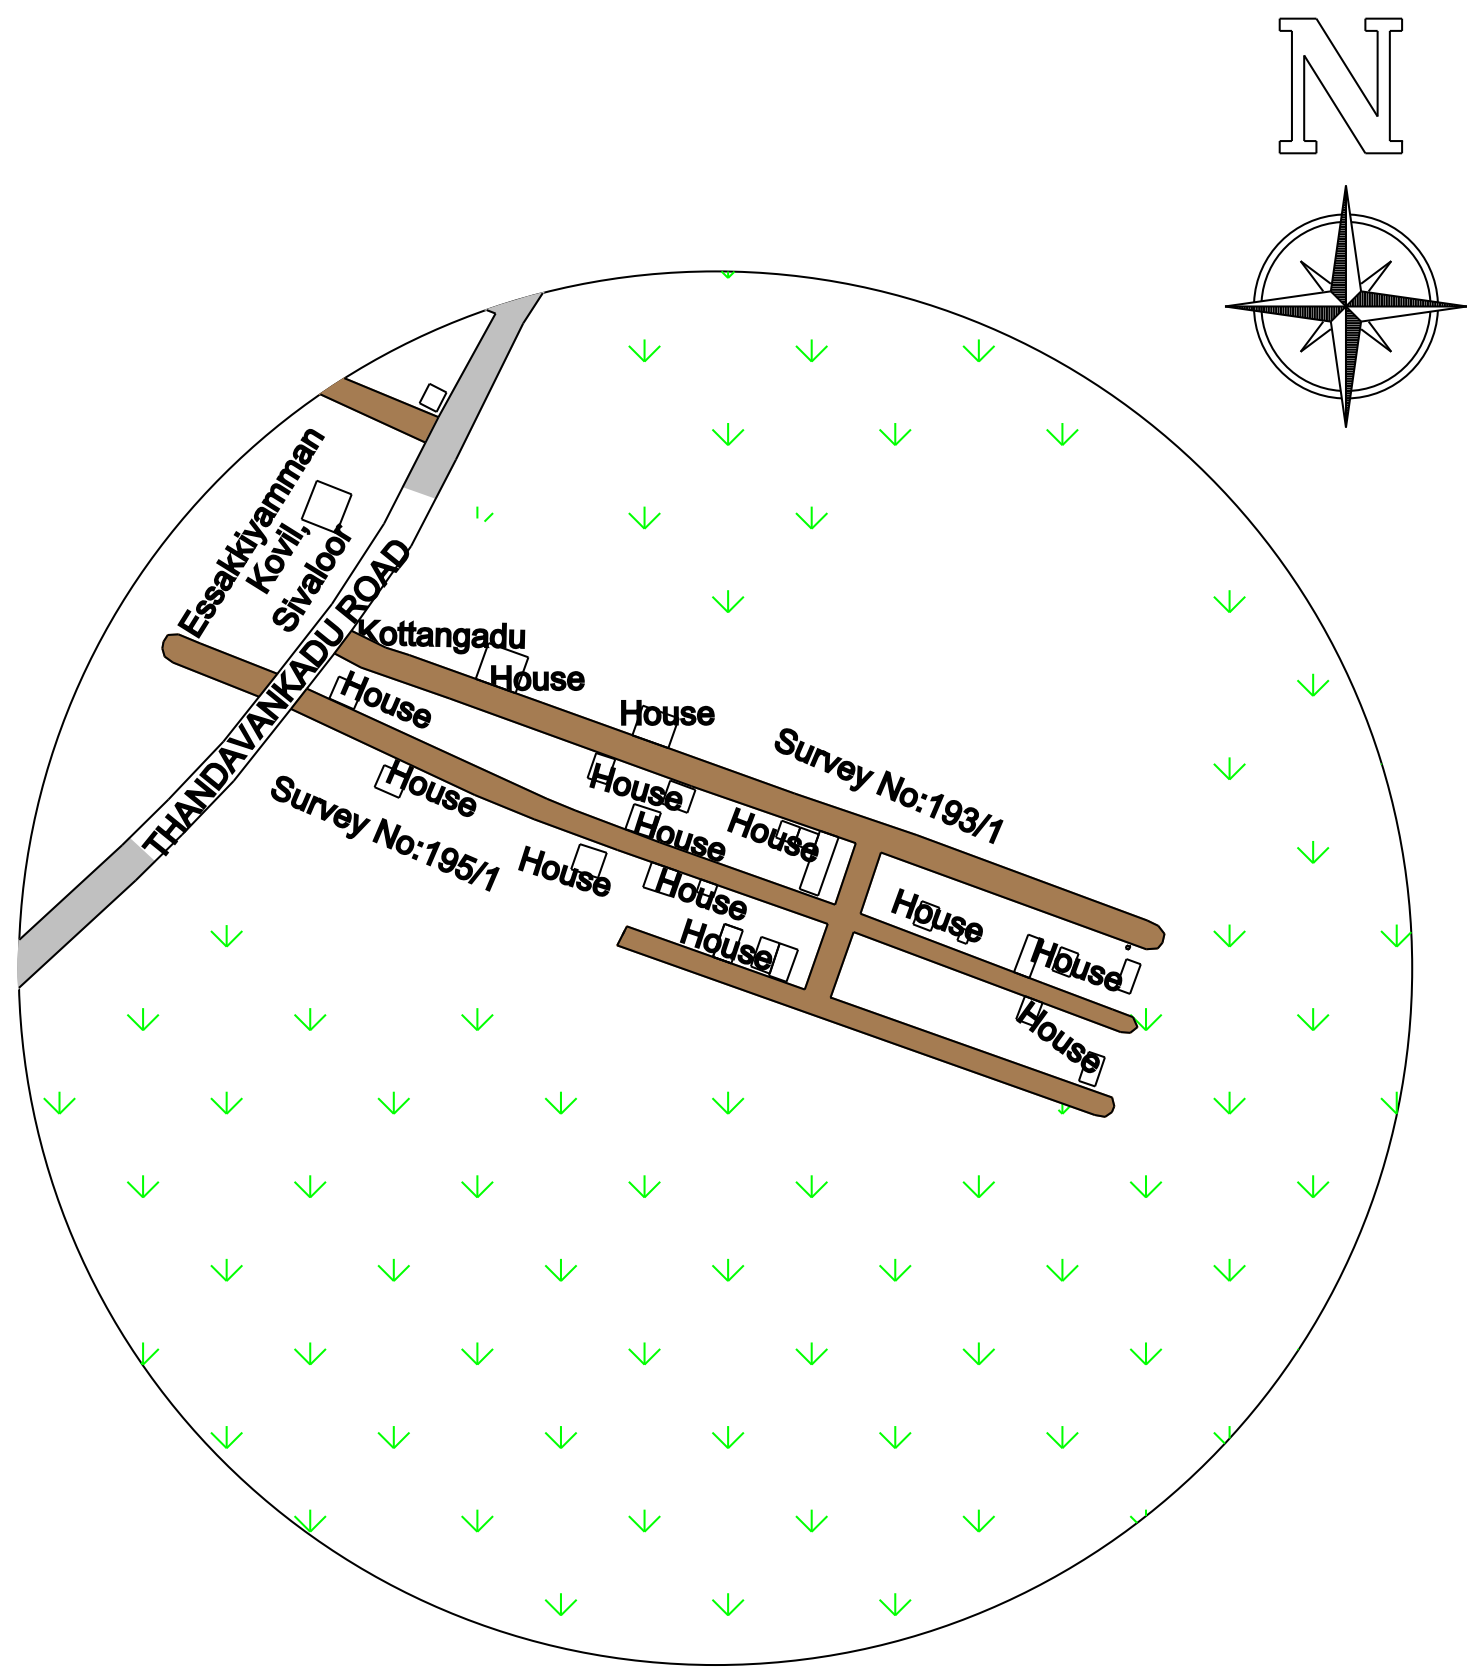


KEY PLAN


SCALE 1: 5000

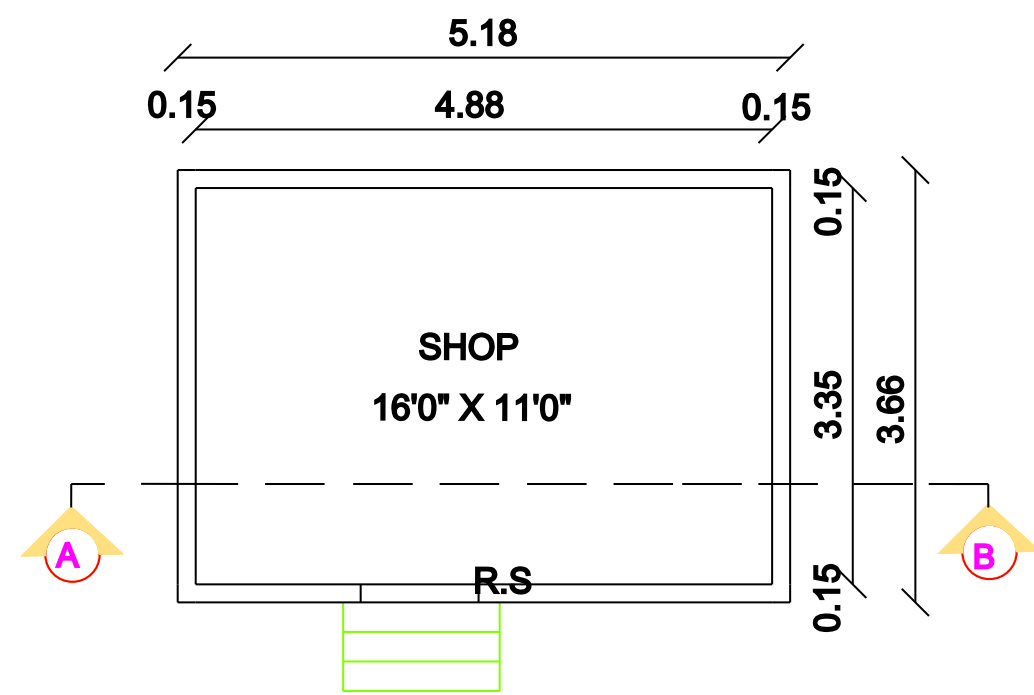


GROUND FLOOR PLAN

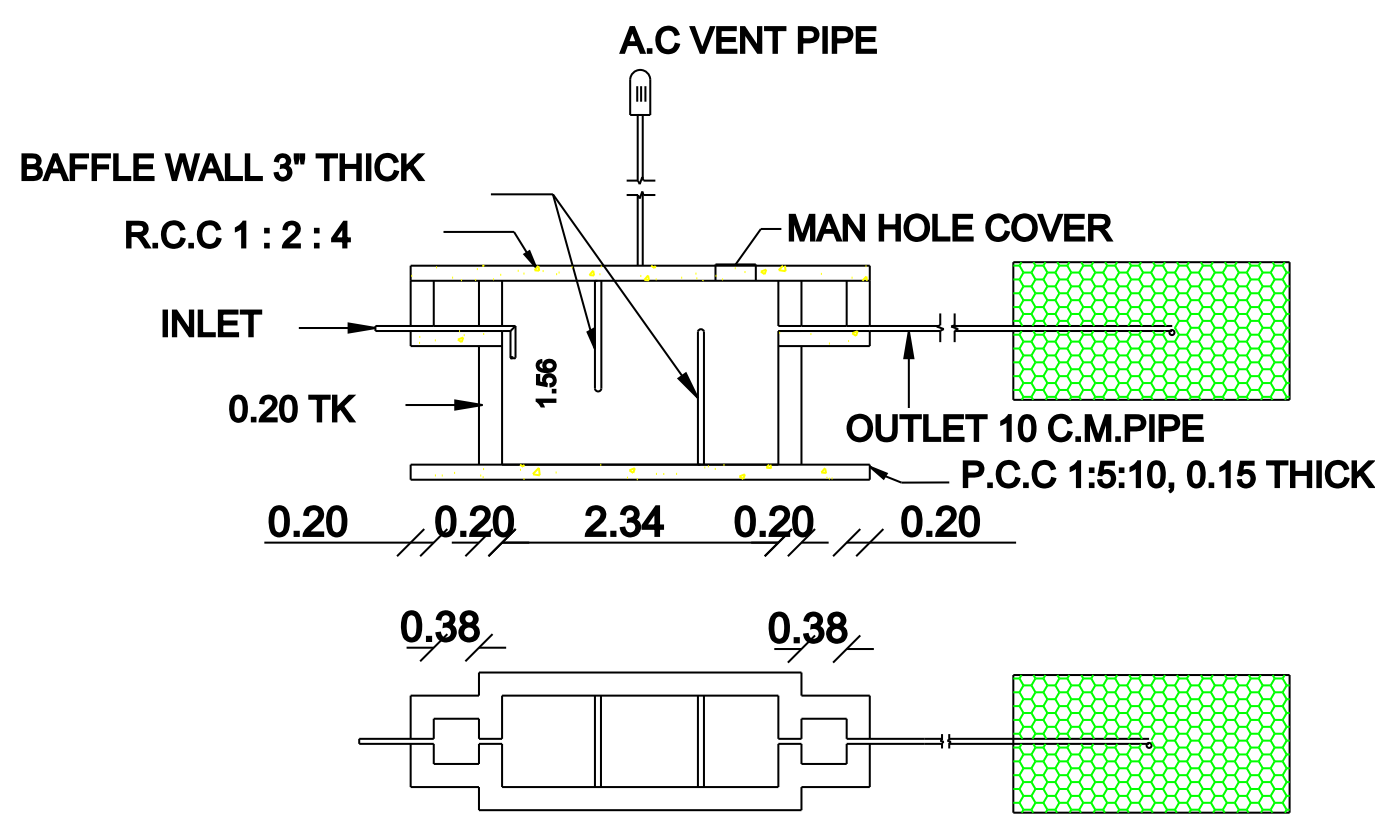


SEPTIC TANK & TRENCH

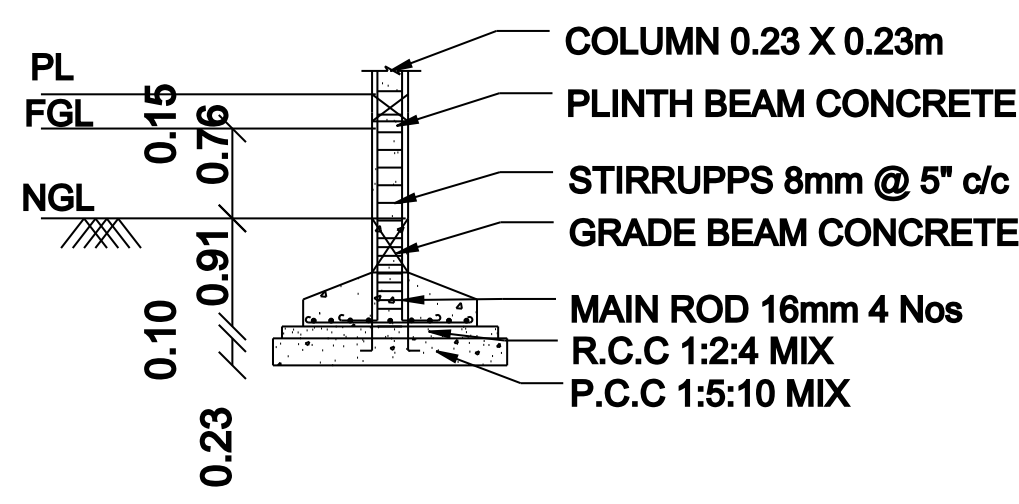


TYPICAL SECTION OF
R.C.C COLUMN FOUNDATION

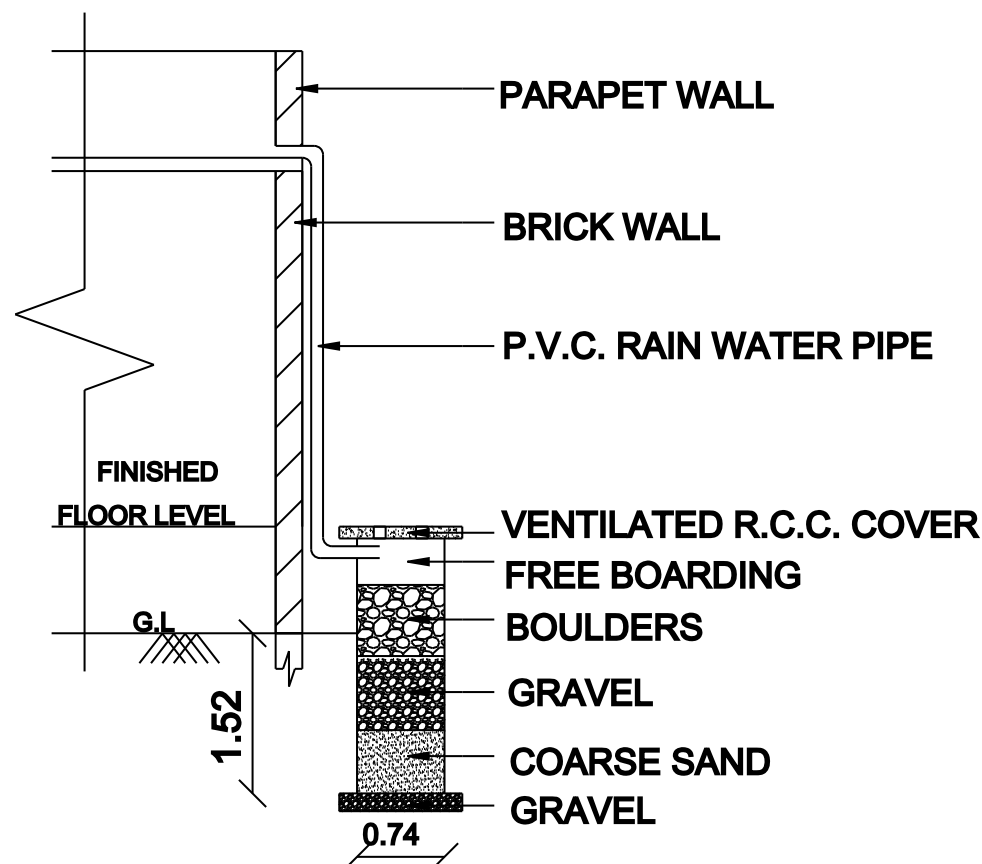


RAIN WATER HARVESTING(RWH) SYSTEM

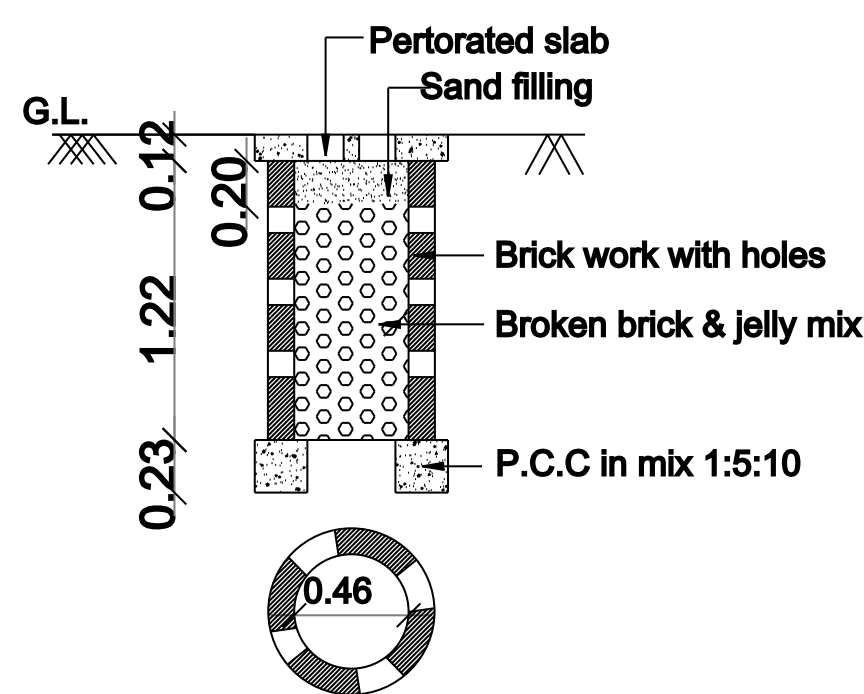


PERCOLATION PIT FOR 30 Sq. m.
SCALE 1: 50

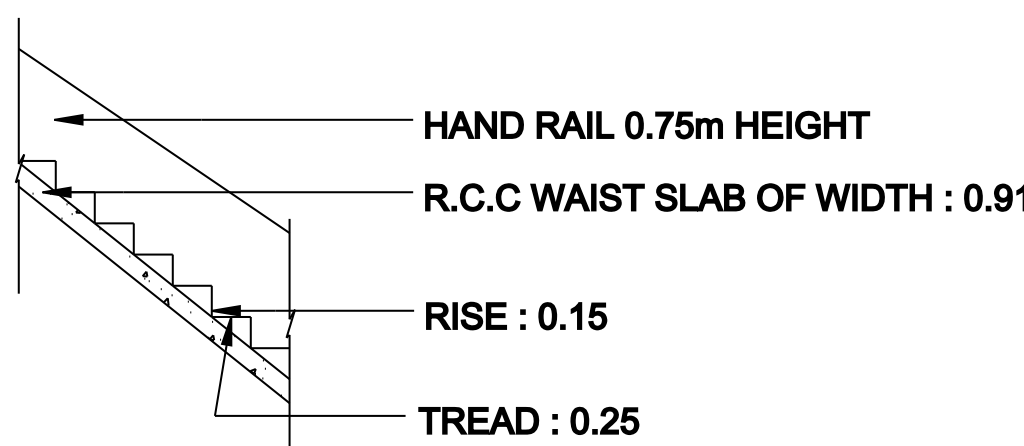

STAIRCASE DETAIL

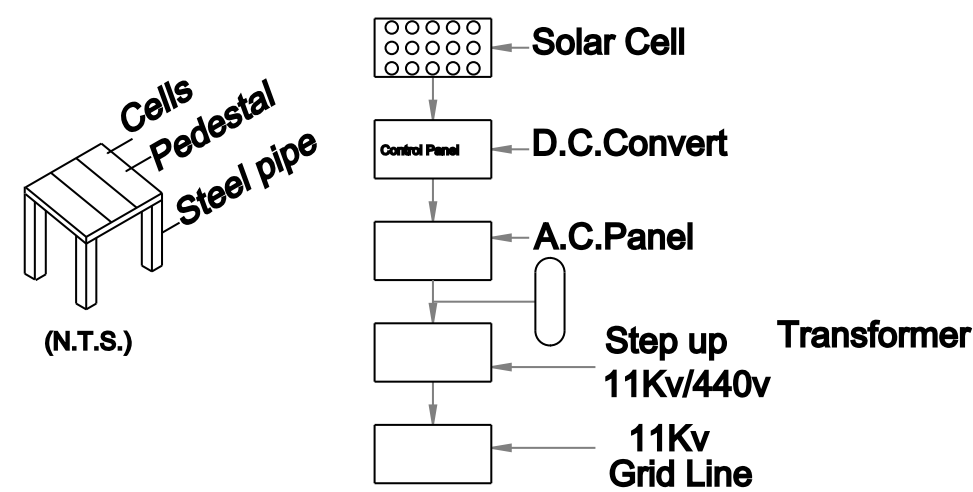


SOLAR SYSTEM FLOW DIAGRAM
(7 - NOS PROVIDED)

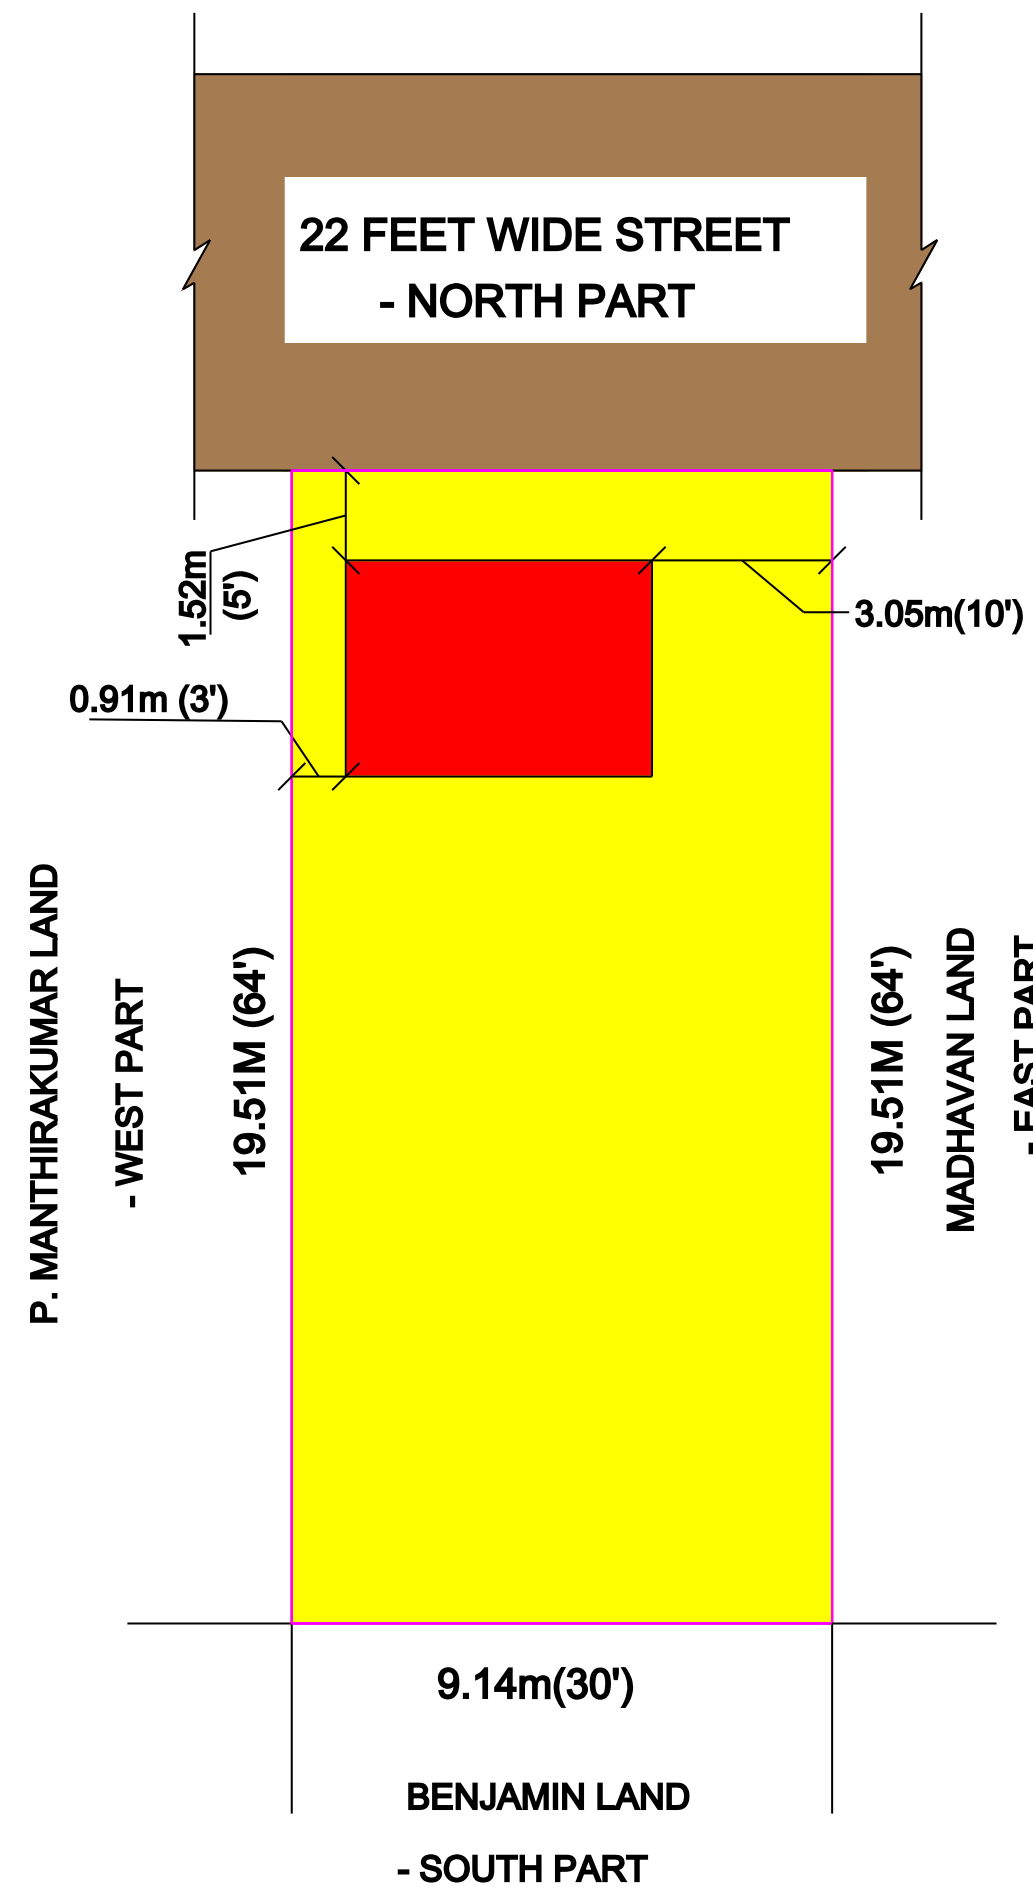

SITE CUM GROUND FLOOR PLAN

SCALE 1: 200

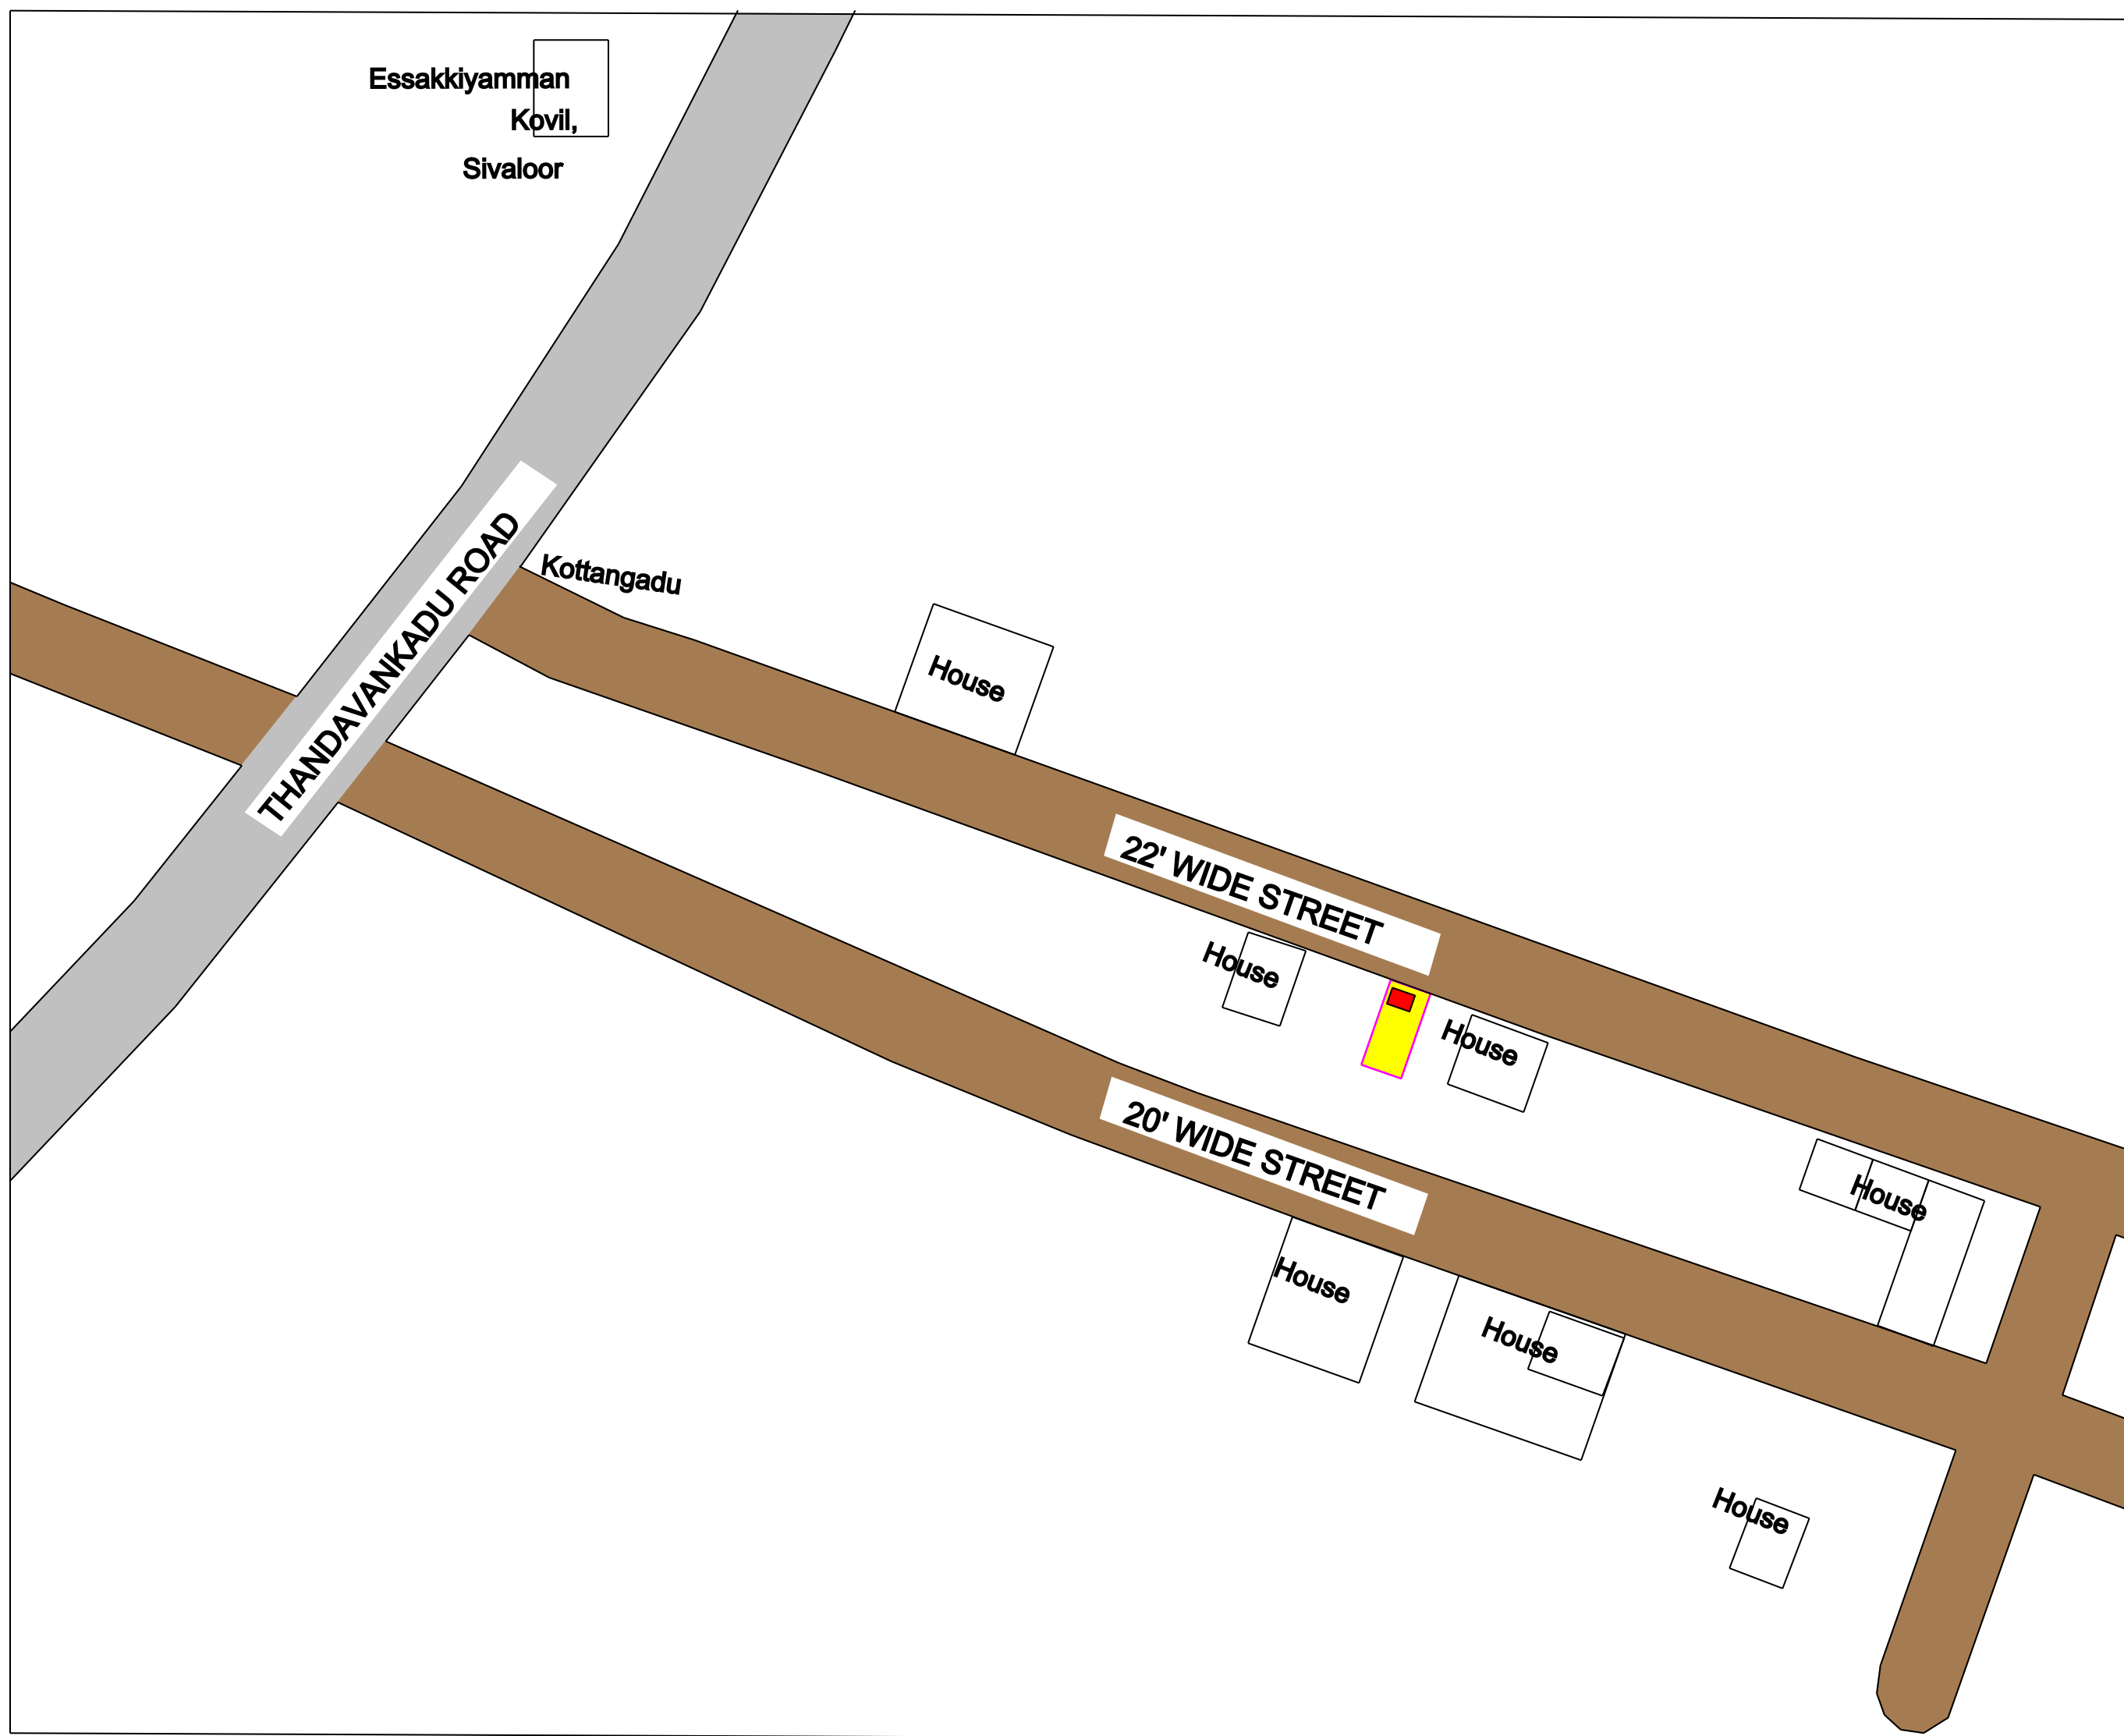

LOCATION PLAN

SCALE 1: 2000

REFERENCE

AREA DETAILS :

INDEX	AREA STATEMENT	SQ.M	SQ.FT
	SITE AREA	178.37	1920.00
	PROPOSED BUILDING	18.95	203.98
	OPEN SPACE	159.42	1716.02
	STREET		
	ROAD		

SCHEDULE OF JOINERY

TYPE	DESCRIPTION	SIZE
D	DOOR	1.00 X 2.15

NOTE :
ALL DIMENSIONS ARE IN METRE
SCALE 1:100

APPLICANT

N. Muthu Selvan

SIGNATURE

LICENSED SURVEYOR

L. Gayathri, B.E., M.B.A.,
Licensed Surveyor,
GAYATHRI CONSTRUCTION
No. 9/139A, Thandavankadu Road,
Udangudi - 628 203.
Cell : 9942313579, 7708553708

SIGNATURE

PLAN INFORMATION :

PLAN INFO
SURVEY_NO=194/5
PLOT_NO=0
PATTA_NO=3991
DISTRICT=THOOTHUKKUDI
SINGLE_FAMILY_BLDG=NO
CRZ=NO
SECURITY_ZONE=NO
ACCESS_WIDTH_M=9.14
PLOT_AREA_M2=178.37
AS_PER_DOCUMENT=178.37
AS_AT_SITE=178.37
FMB_OR_PLR=178.37
ROAD_WIDTH=6.70
ROAD_LENGTH=500
AVG_PLOT_DEPTH=19.51
AVG_PLOT_WIDTH=9.14
AREA_TYPE=OTHERS
LAND_USE_ZONE=COMMERCIAL
RWH_DECLARED=YES
OSR_APPLICABLE=NO
OSR_SURR_BUYBACK_RETAIN=0
PREMIUM_FSL_REQUIRED=NO
JURISDICTION_TYPE=PANCHAYAT
BUILDING_NEAR_TO_RIVER=NO
BUILDING_NEAR_MONUMENT=NO
BUILDING_NEAR_GOV'T_BLDG=NO
IS_SWIMMING_POOL_EXISTS=NO
IS_APPROVED_LAYOUT=YES
BLOCK_1_B-SHOP_MEMBER_COUNT=1
IF_HERITAGE_TOWN_LESS_THAN_1KM_RADIUS=NO