

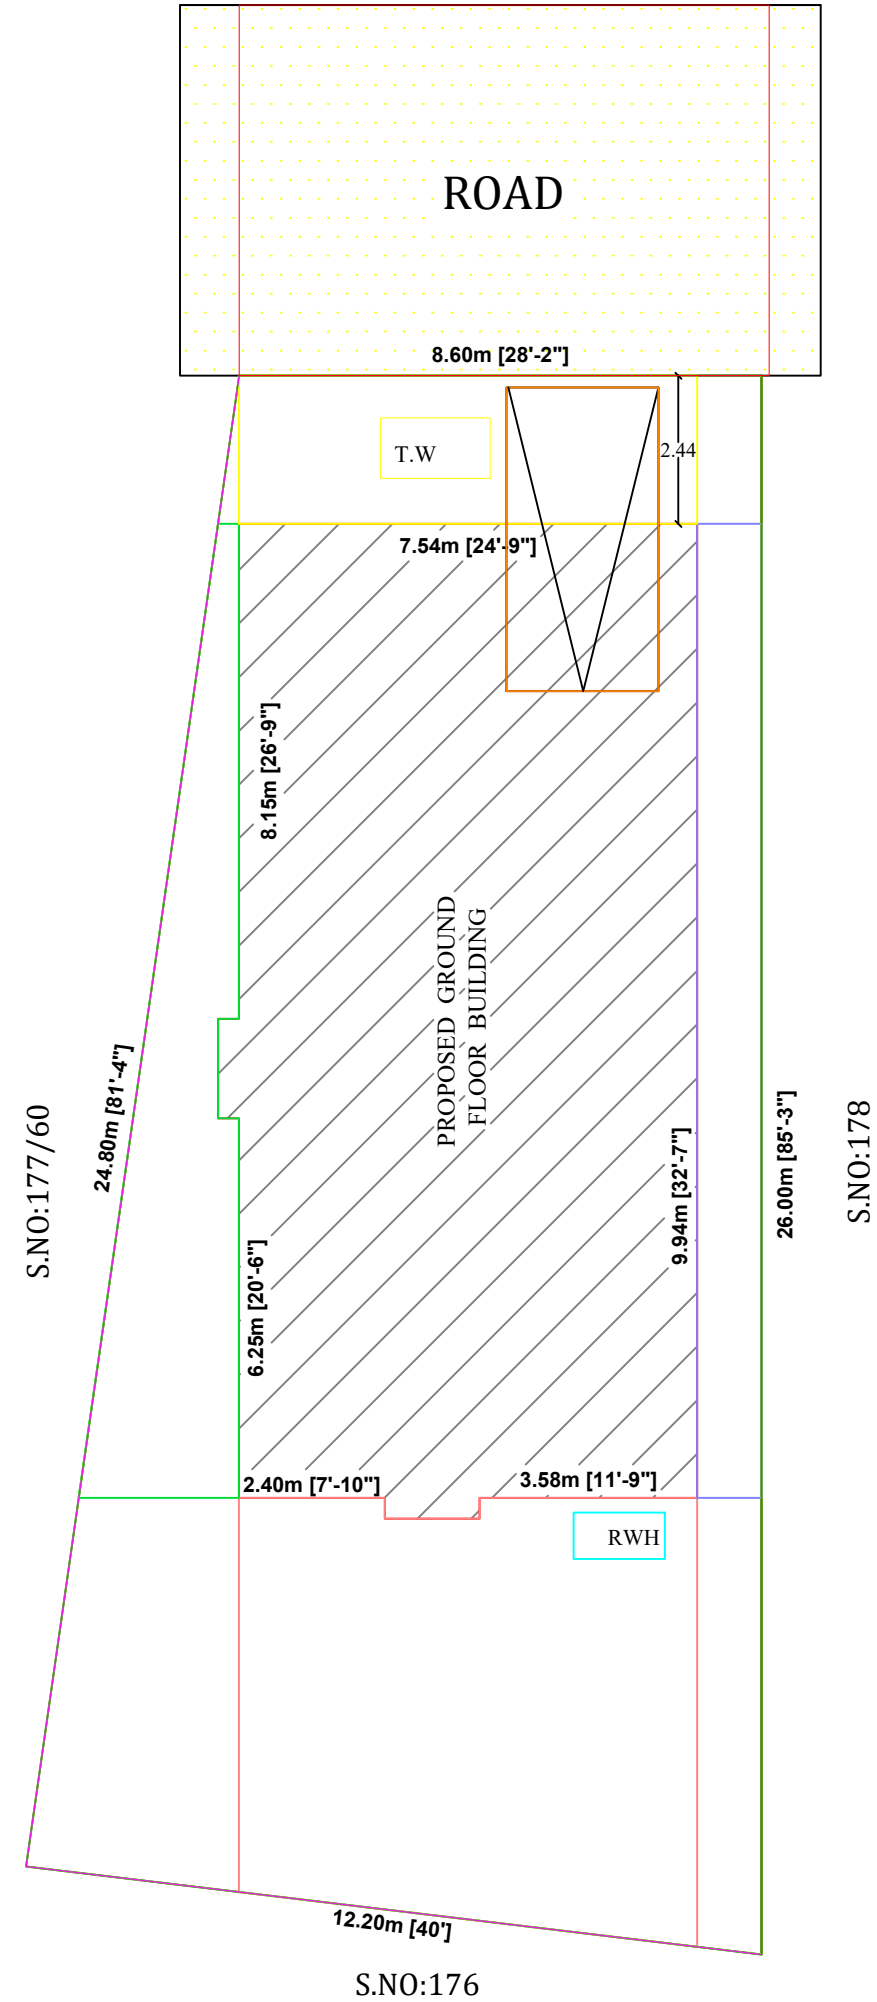
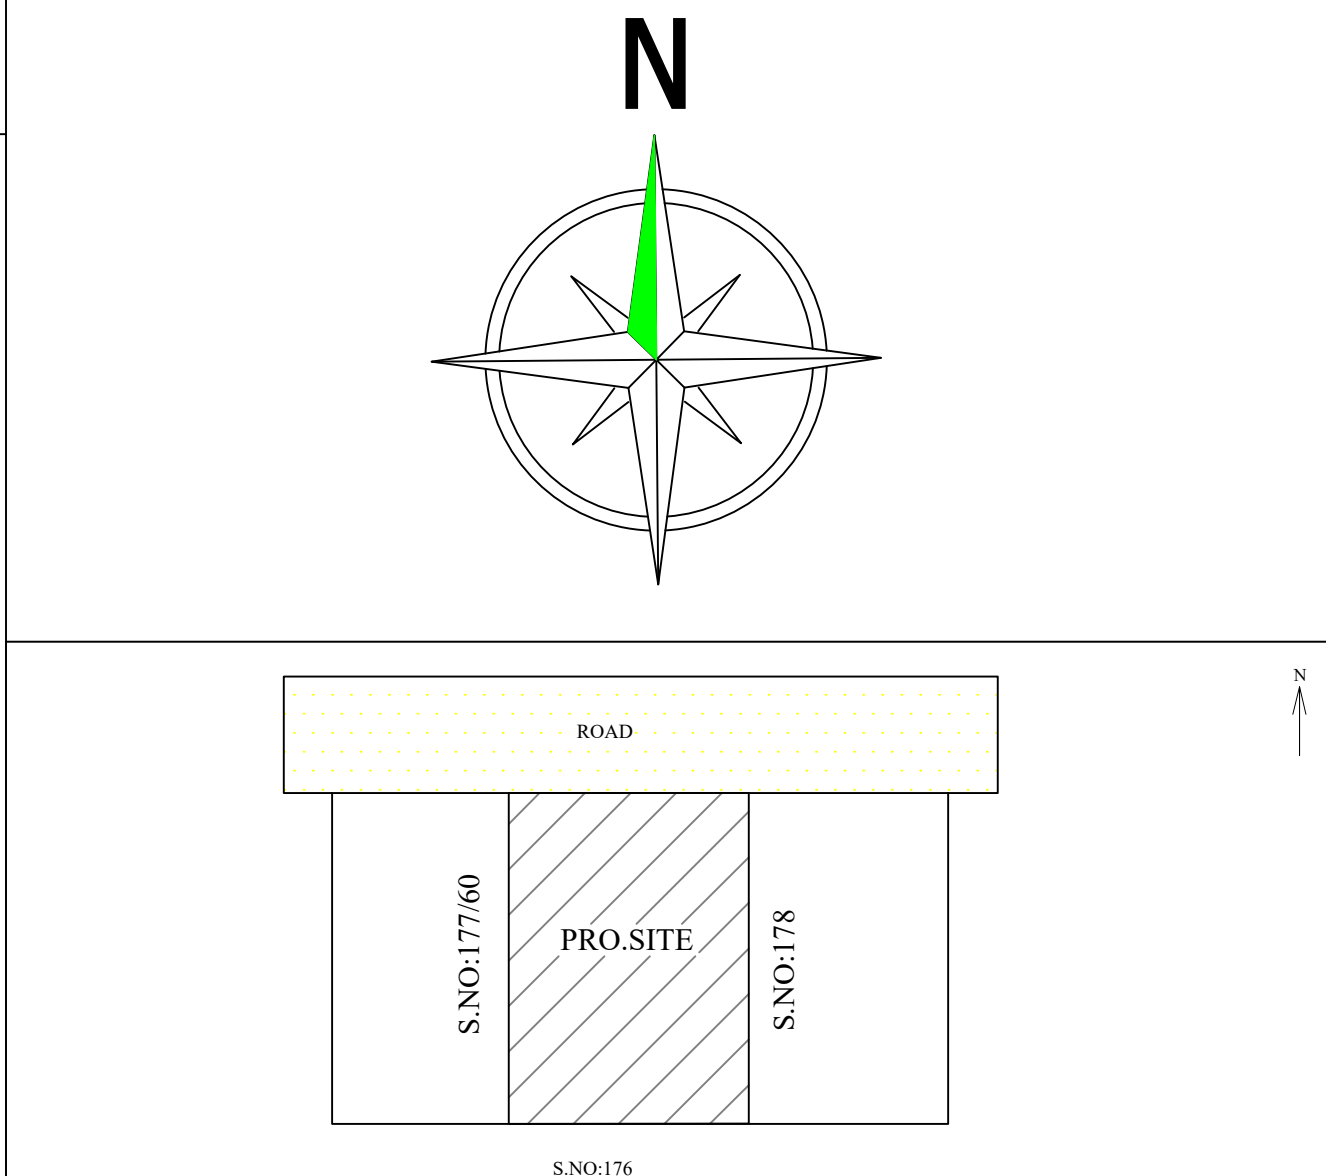


PLAN SHOWING THE PROPOSED CONSTRUCTION OF R.C.C. ROOF RESIDENTIAL BUILDING IN S.NO:177/61, PATTA NO:871, WARD NO:01, KANAM VILLAGE AND TOWN PANCHAYAT, TIRUCHENDUR TALUK AND THOOTHUKUDI DISTRICT.


APPLICANT NAME: Mrs.B.GOTHAI,,W/O BALAVINAYAGAM.,

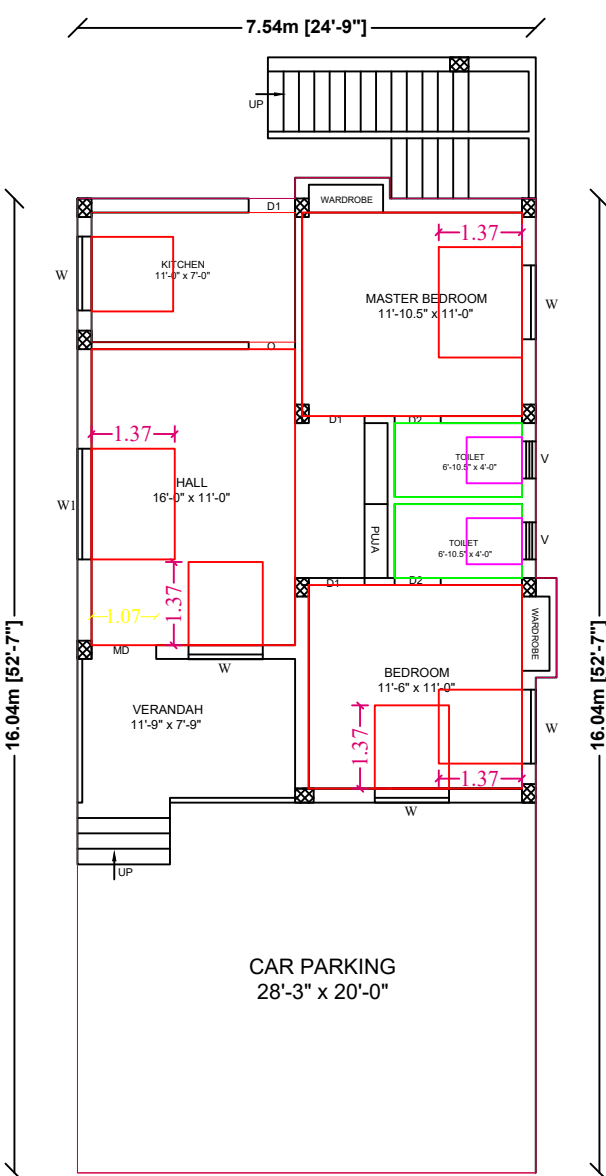


SITE PLAN
SCALE 1:100

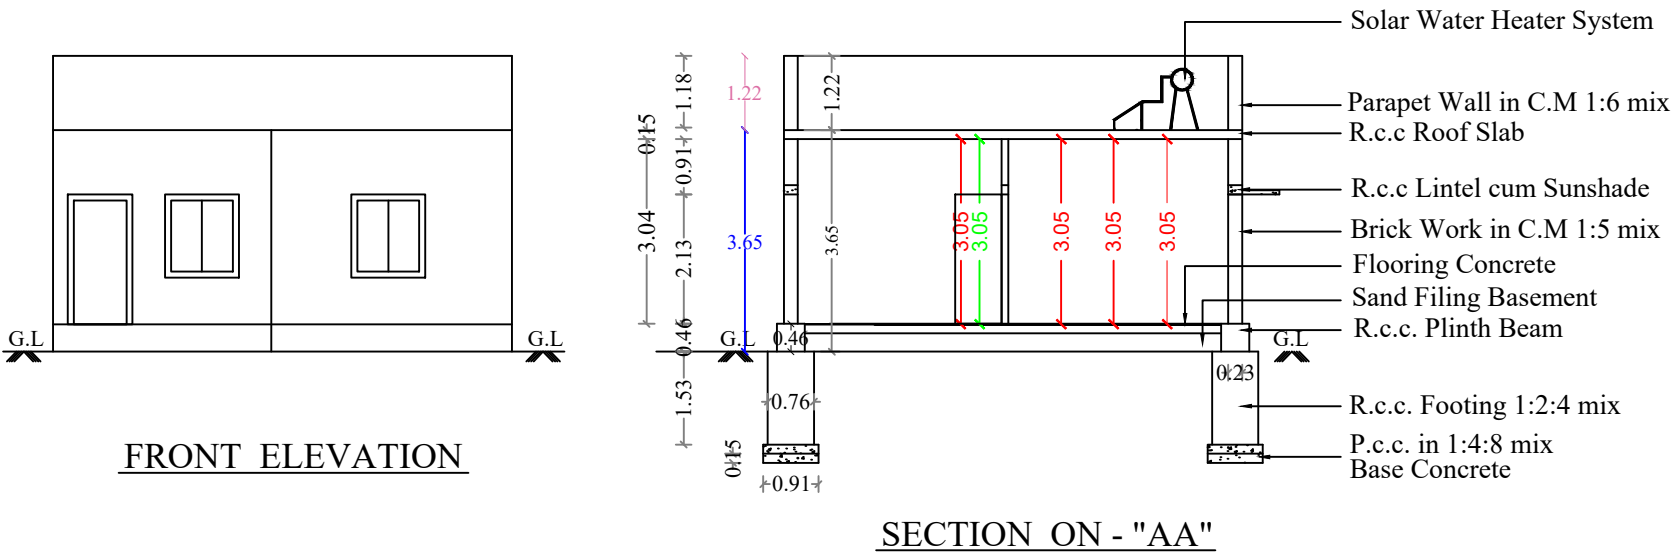


HEATING SYSTEM

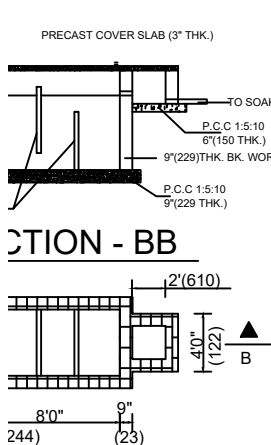


PLAN OF SEPTIC TANK

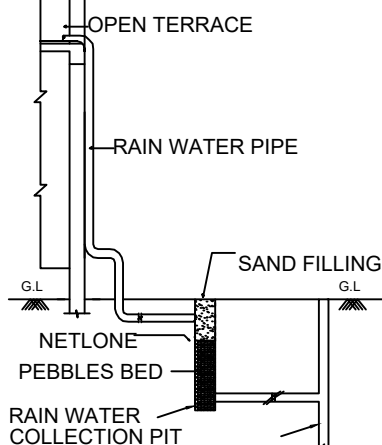

RAIN WATER

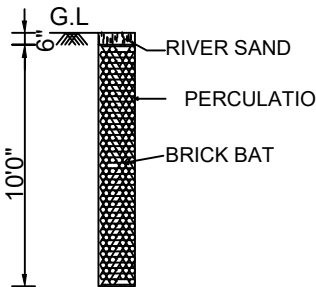

PERCOLATION PIT

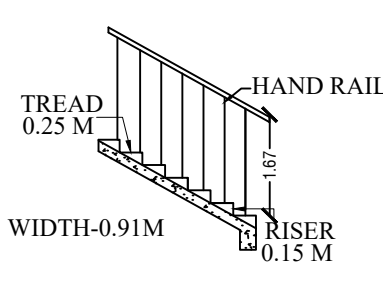

STAIRCASE DETAILS

APPROVAL AUTHORITY

COLOR INDEX	
	SITE BOUNDRY
	PRO. R.C.C ROOF RESIDENTIAL BUILDING
	ROAD DETAILS

PARKING STALL DETAILS		
CAR SPACE	0	1
BIKE SPACE	0	1

SCALE = 1" = 8'-0" (1:100) All Dimensions Are In Meters

SCHEDULE OF JOINERIES		
DESCRIPTION	SIZE IN FEET	SIZE IN M
Main Door - MD	3'6" x 7'0"	1.07 x 2.13
Door - D1	3'0" x 7'0"	0.91 x 2.13
Door - D2	2'9" x 7'0"	0.84 x 2.13
Open - O	4'0" x 7'0"	1.22 x 2.13
Window - W1	4'0" x 4'0"	1.22 x 1.22
Kitchen Window - KW	4'0" x 3'6"	1.22 x 1.06
Ventilator - V	2'6" x 2'0"	0.76 x 0.61

AREA OF THE PROPOSED CONSTRUCTION DETAILS		
DESCRIPTION	SQ.FT	SQ.M
Area of the Site (as per Document)	2840.18	263.86
Plinth Area of the Ground Floor	1314.50	122.12
Area of the Open Space	1525.68	141.74

FSI = Total Builtup Area / Total Site Area = 0.46

APPLICANT SIGN

Er. L.B.S.
Consulting Civil Engineer &
Licensed Building Surveyor
ANAND CONSTRUCTIONS
82, INDIRA MARKET,
THISAIYANVILAI 627 657
PHONE 272231 CELL 98425 18066.

ENGINEER / L.B.S