



PLAN SHOWING THE NEW CONSTRUCTION OF RCC COMMERCIAL BUILDING,
SURVEY NO:543/2I,PLOT NO:2G,WARD NO:13 ,AT (SUMANGALI NAGAR)
VAVANARAWUTHAR FIRST STREET ETTAYAPURAM TOWN PANCHAYAT,
THOOTHUKUDI DISTRICT.


Applicant's Name :Mr.R.MURUGAN s/o Thiru RAMAKRISHNA GOPAL

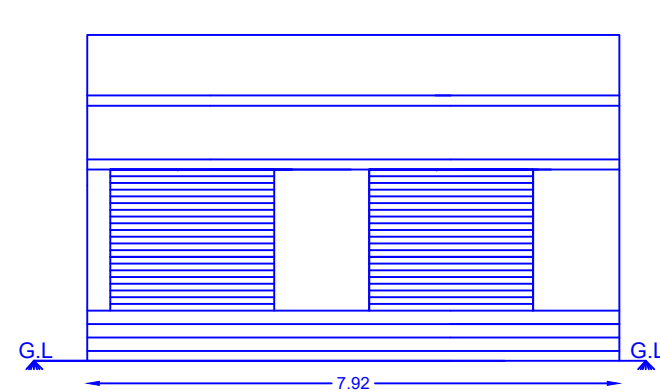

ELEVATION

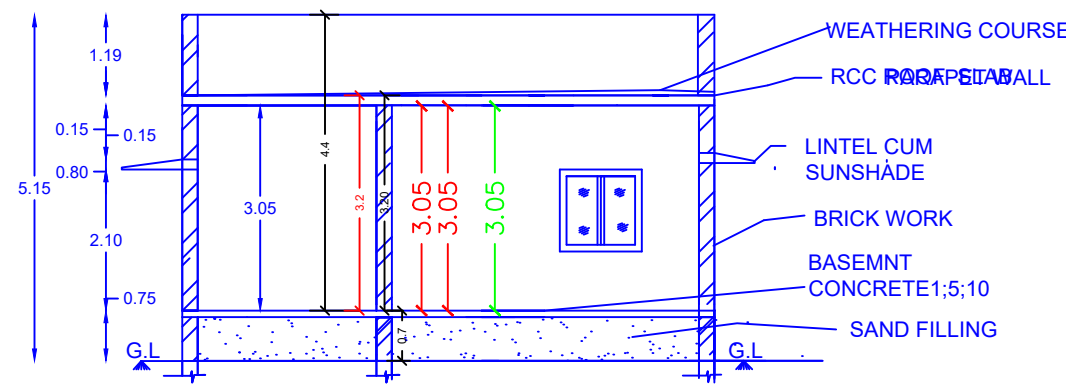


SECTION AB

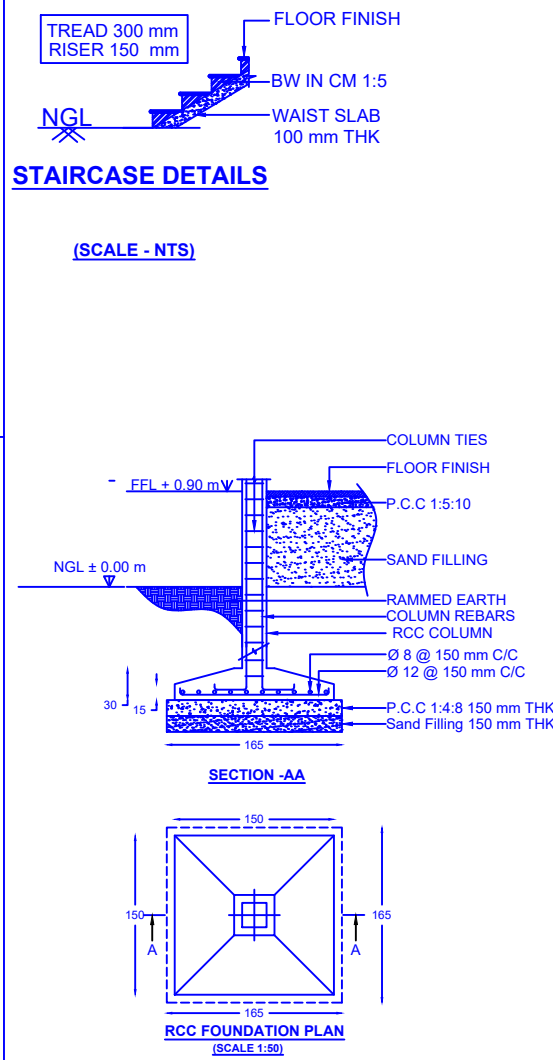


STAIRCASE DETAILS

SECTION AA

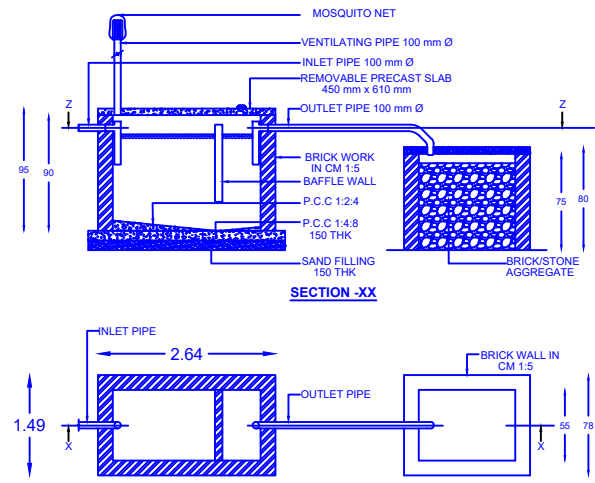

SECTION XX

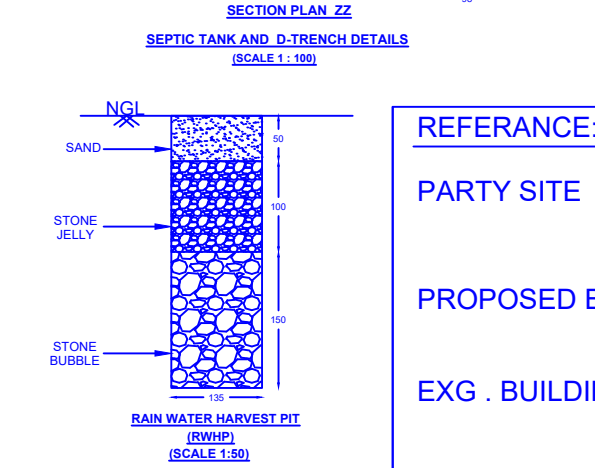

SEPTIC TANK AND D-TRENCH DETAILS
(SCALE 1:100)

REFERENCE:-

PARTY SITE	
PROPOSED BUILDING	
EXG . BUILDING	
ROAD	

ALL DIMENSIONS ARE IN METERS (SCALE 1:100)

AREA DETAIL	SQ.MT	SQ.FT
TOTAL SITE AREA	192.84	2075.00
PROPOSED.G.F AREA	50.68	545.40
OPEN SPACE AREA	142.16	1529.64

JOINERY:-

RS	- ROLLING SHUTTER -2.44X2.10
D1	- DOOR - 0.75X2.10
V	- VENTILATOR - 0.90X0.75


APPLICANT:-

R. murugan


ENGINEER:-

M. Muhu Kumar


M.MUHU KUMAR
LICENSED BUILDING SURVEYOR&
LAND SURVEYOR.LS.NO.2022/10/0012
MKCONSTRUCTION,ETTAYAPURAM
PH.NO:9159345484

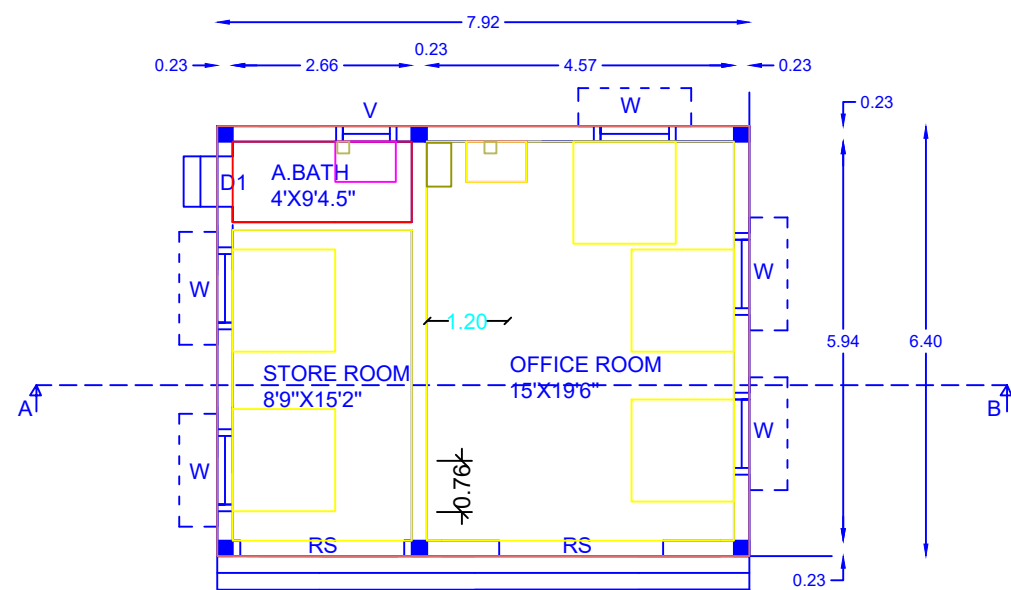

PROPOSED GROUND FLOOR PLAN

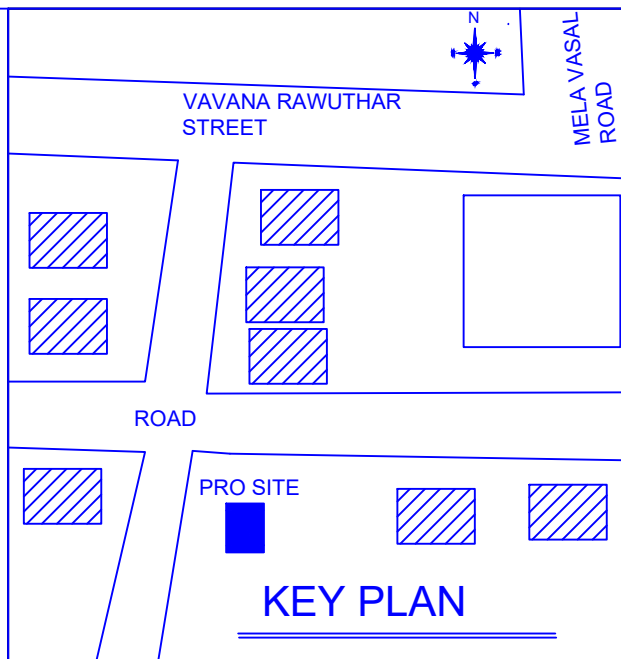

KEY PLAN

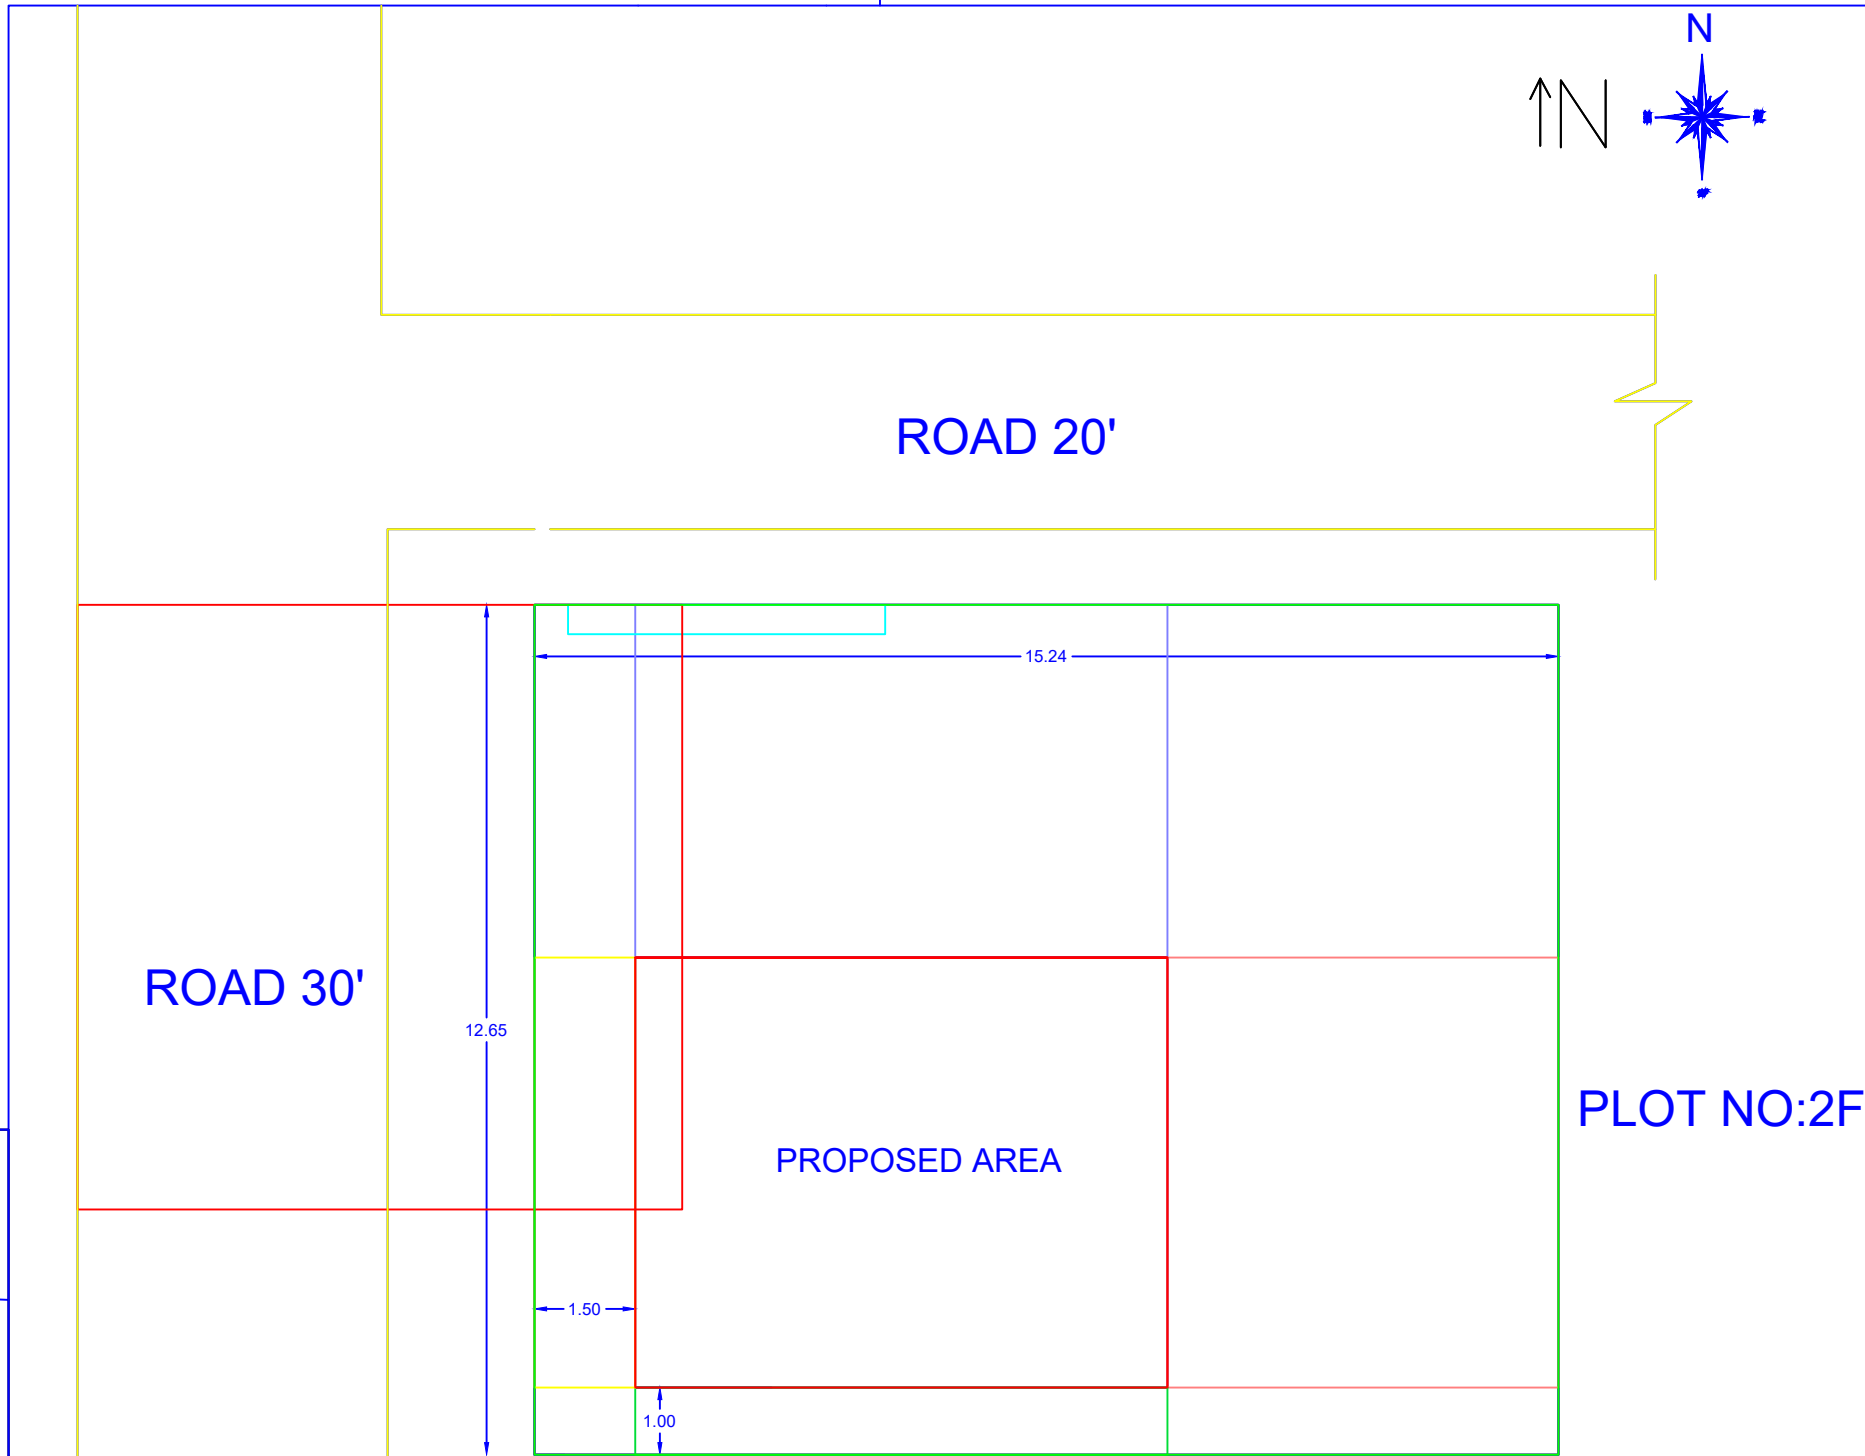

PLOT NO:2H

SITE PLAN

PLOT NO:2F