



PLAN SHOWING THE PROPOSED CONSTRUCTION OF A DWELLING G.F CONCRETE ROOF HOUSE AT SY NO:261/12A1B,261/11A3B, PATTA NO:1473,

KALAMPUTHU STREET, KALANGUDIRUPPU VILLAGE, UDANGUDI SELECTION GRADE TOWN PANCHAYAT,TIRUCHENDUR TALUK,THOOTHUKUDI DISTRICT.


NAME OF THE APPLICANT: Mrs. JANNATH SUBAIRA B (W/O) Mr.BARAKATHULLA

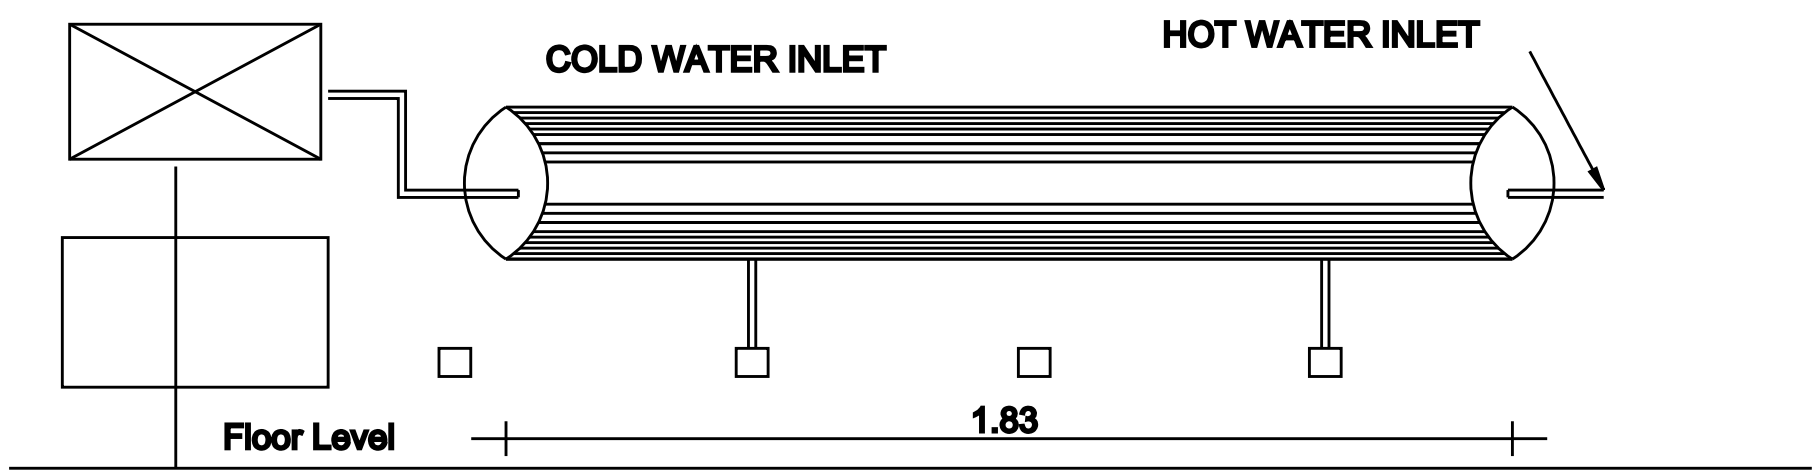


DETAILS OF SOLAR HOT WATER SYSTEM

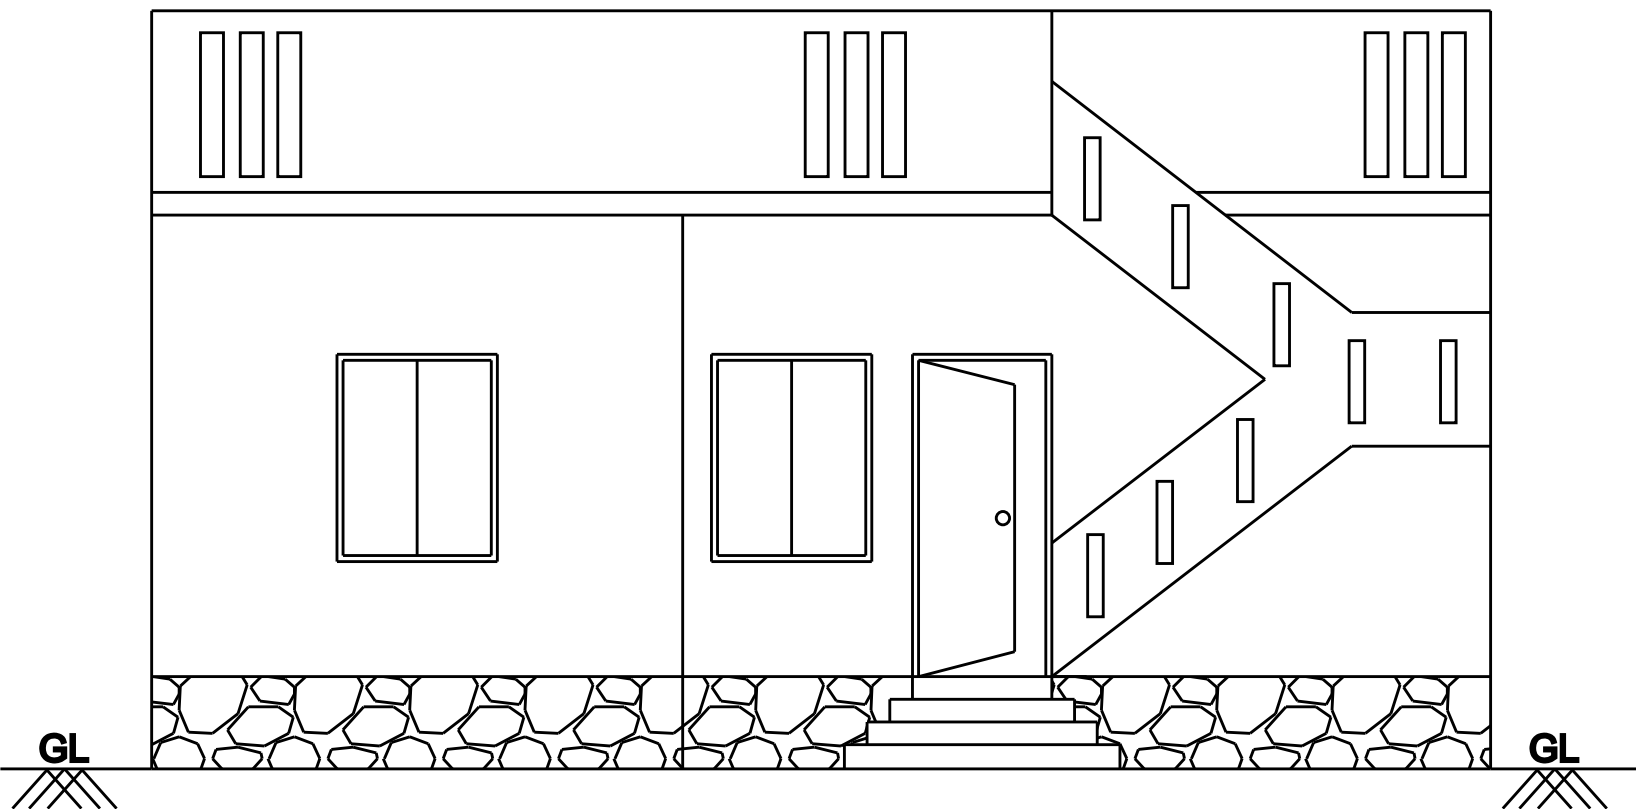


FRONT ELEVATION

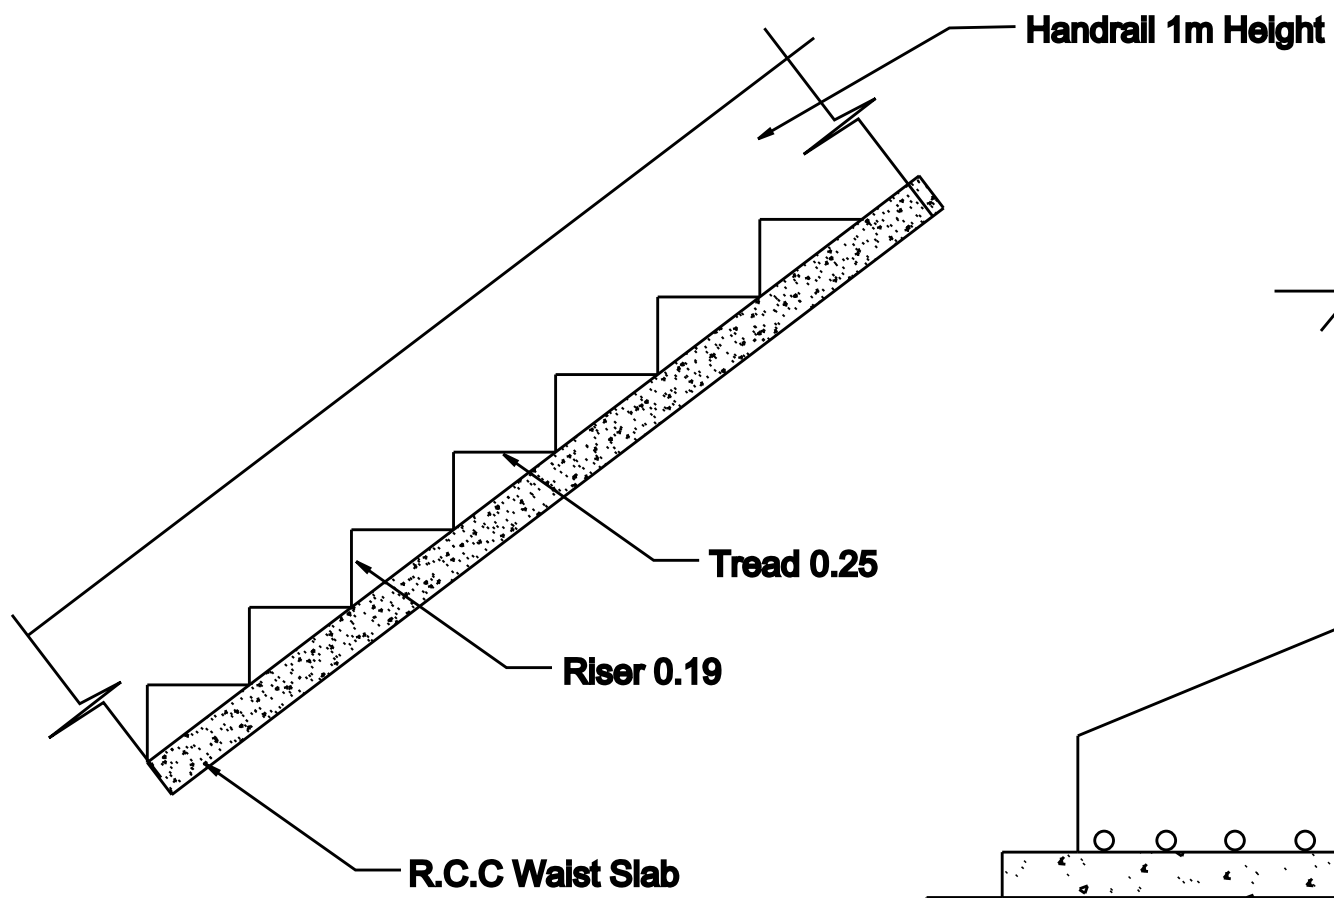


STAIR DETAILS

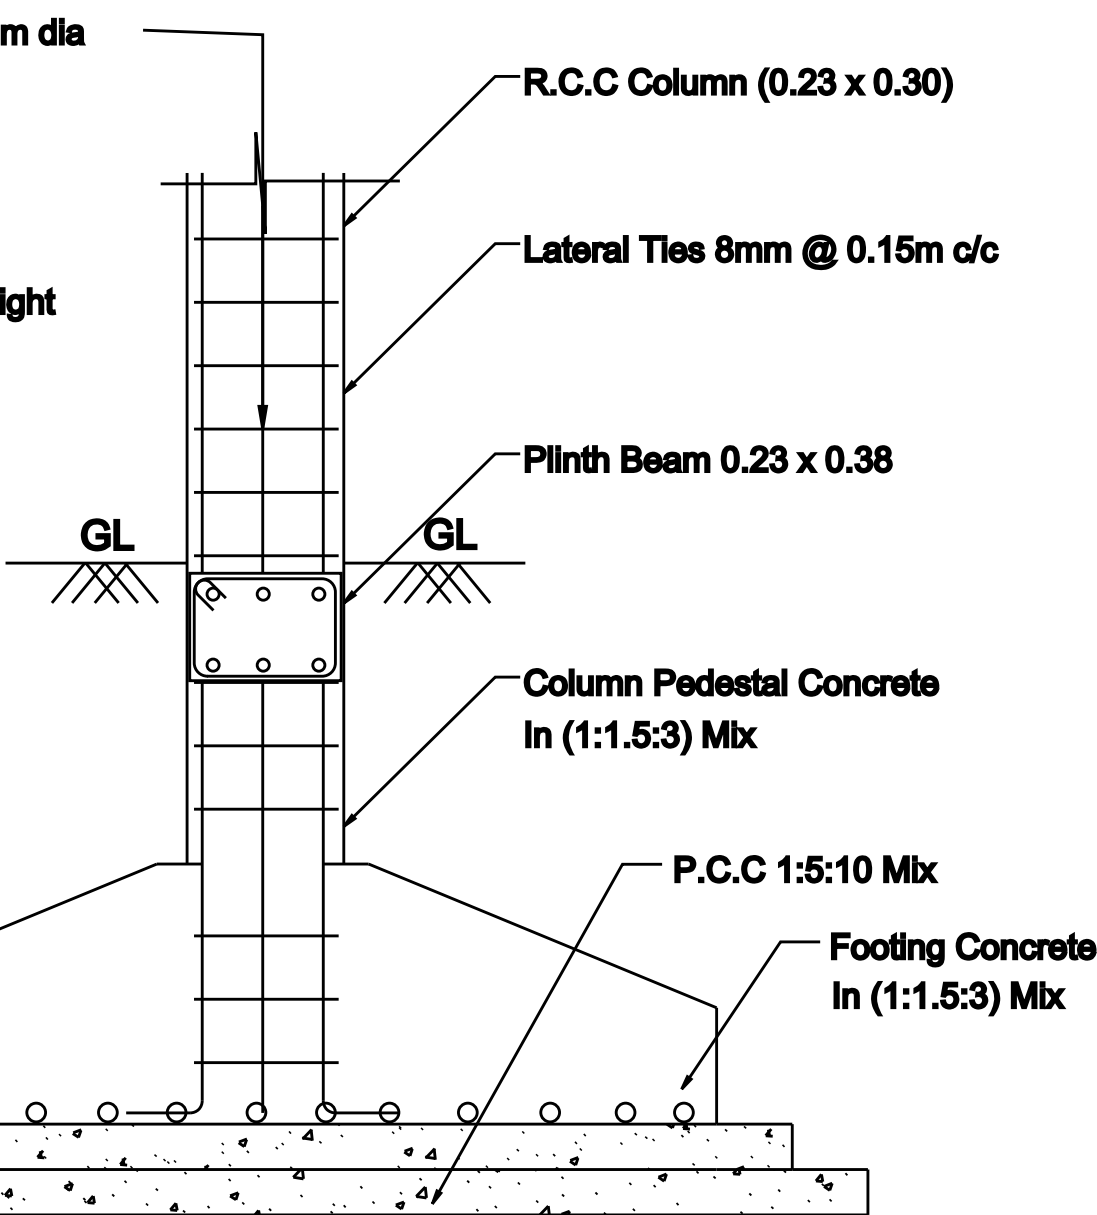


COLUMN FOOTING DETAILS

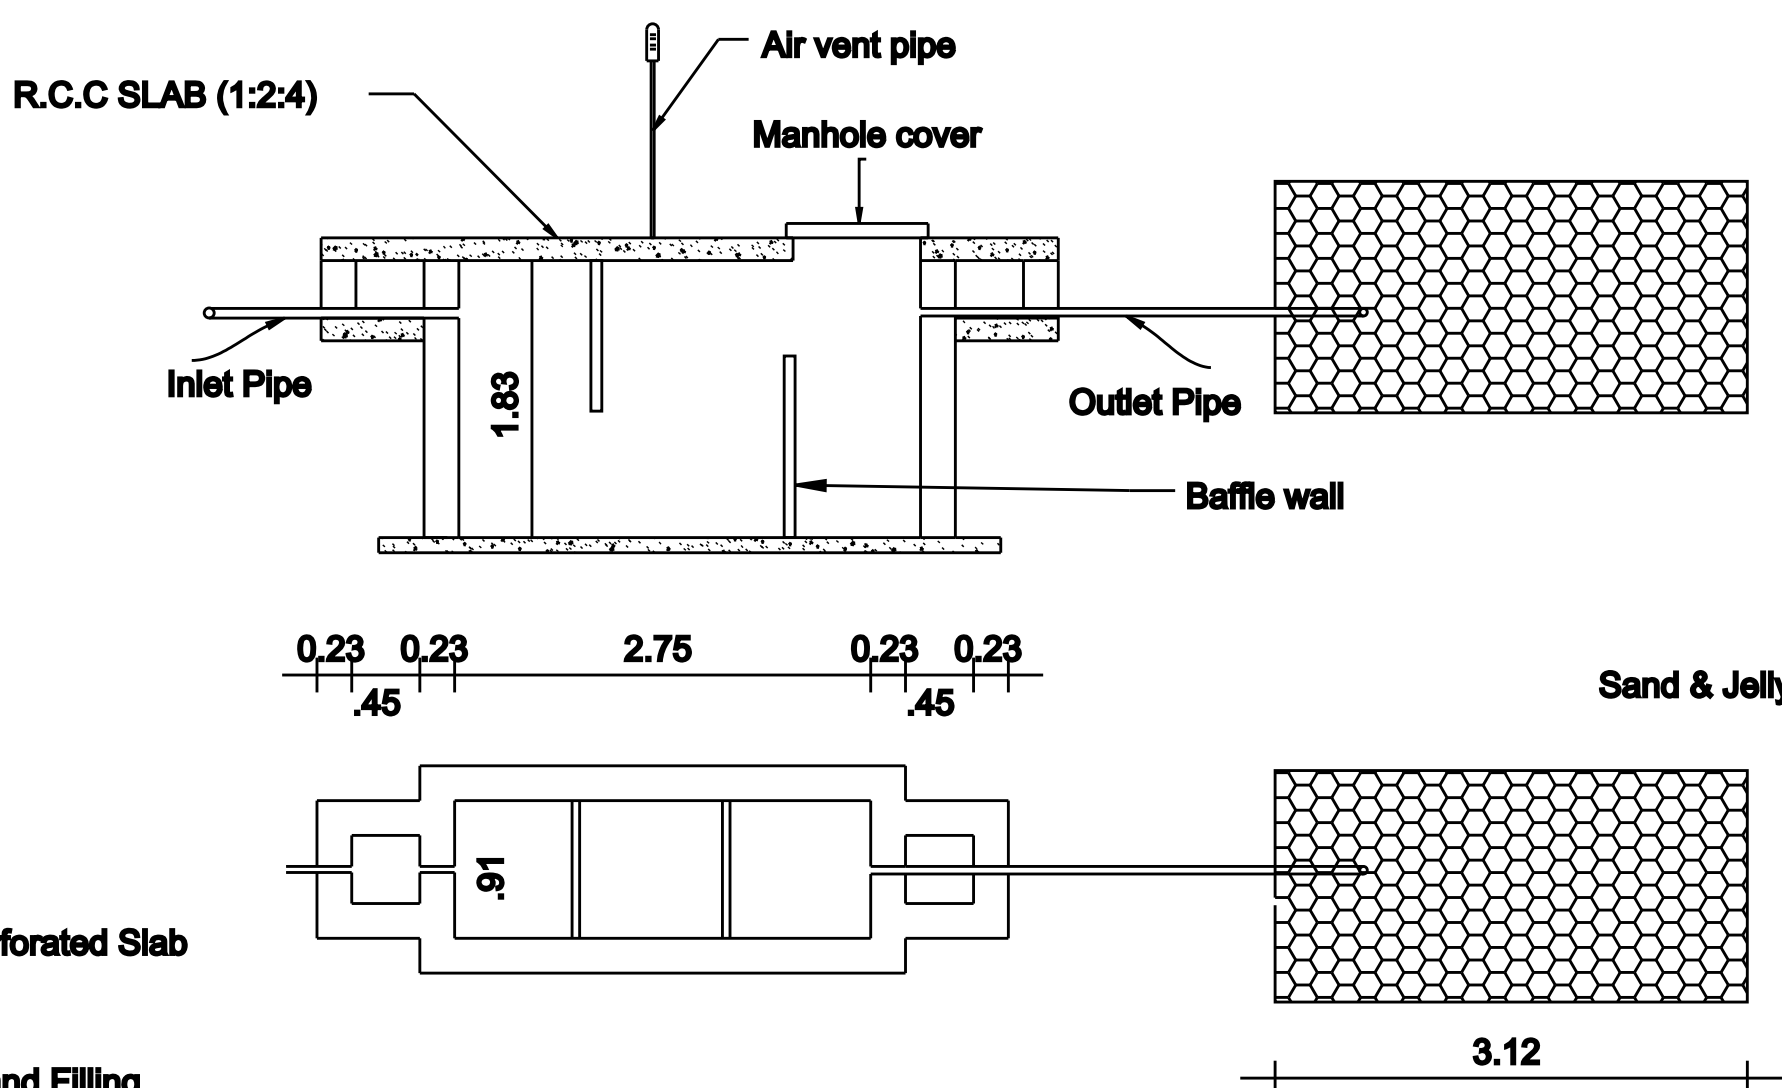


SEPTIC TANK & TRENCH

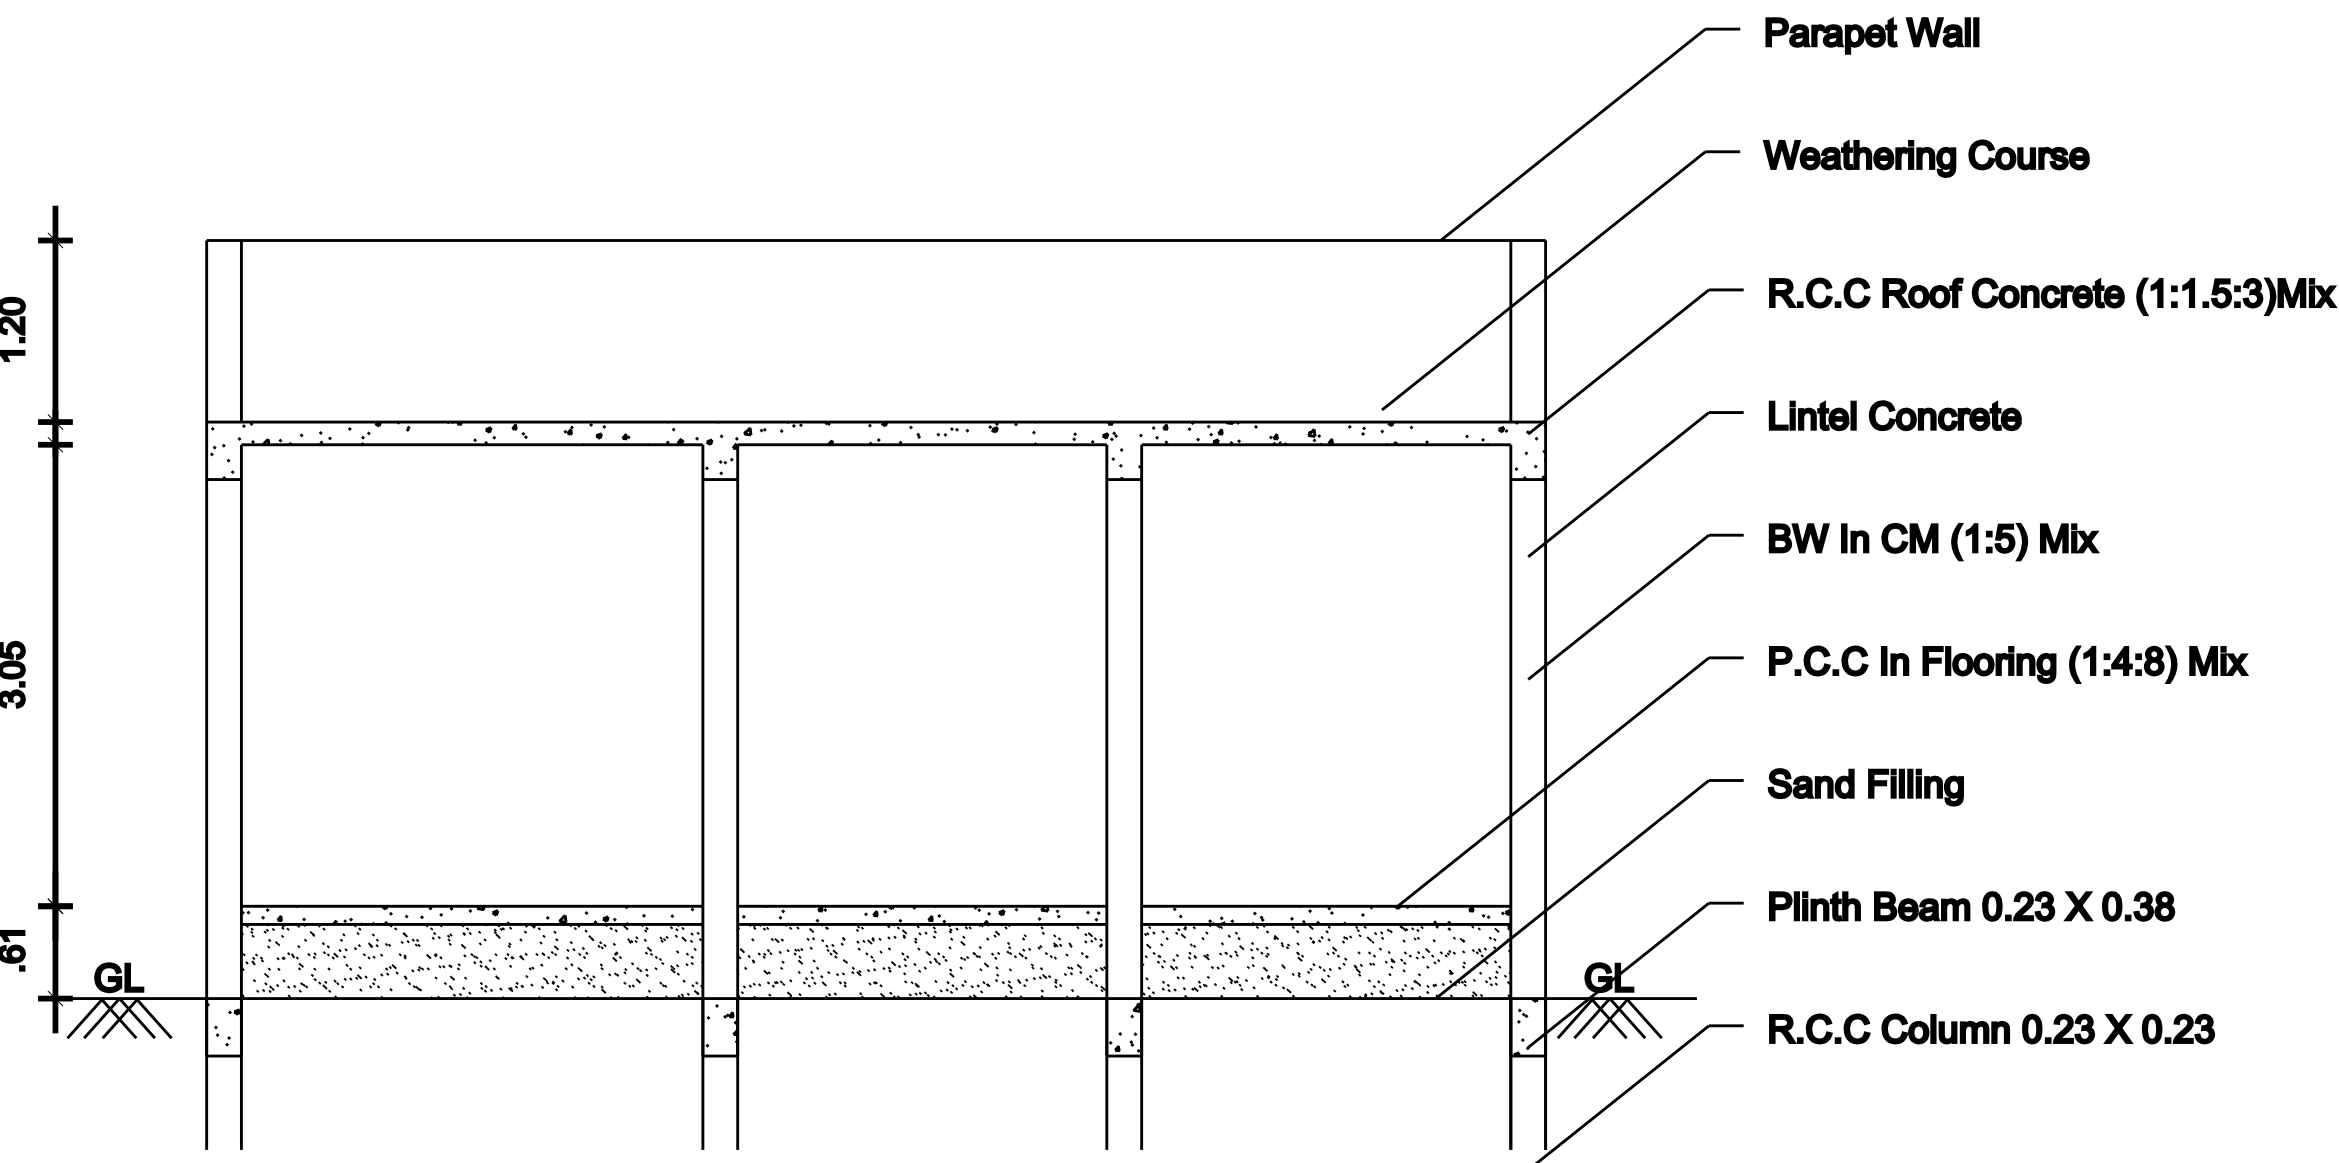


SECTION ON 'AB'

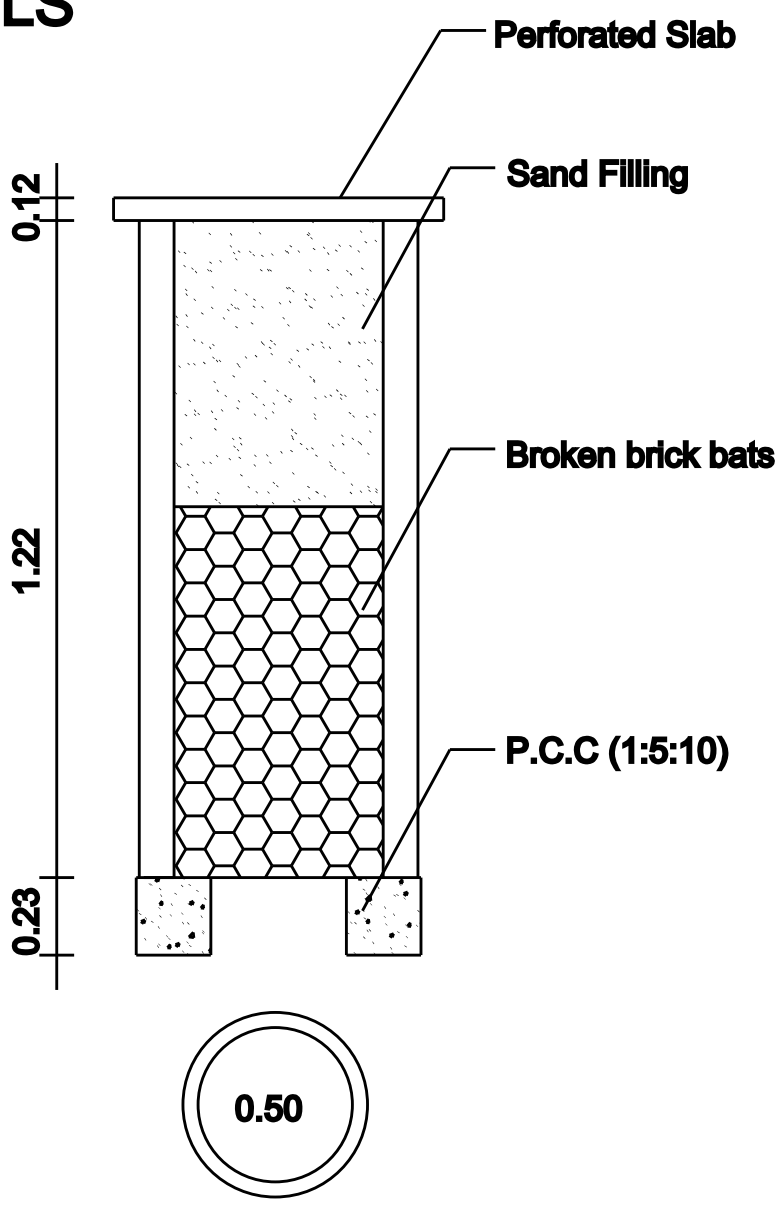


RAIN WATER COLLECTION WELL

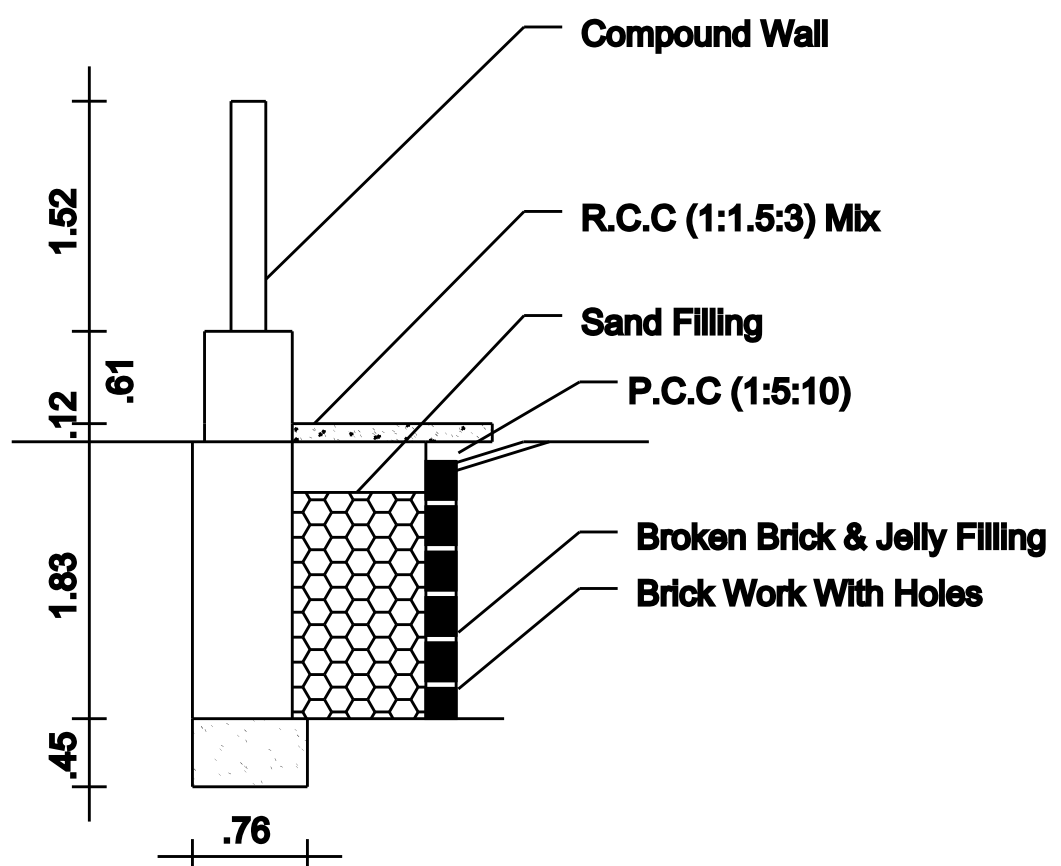


RAIN WATER HARVEST DETAILS

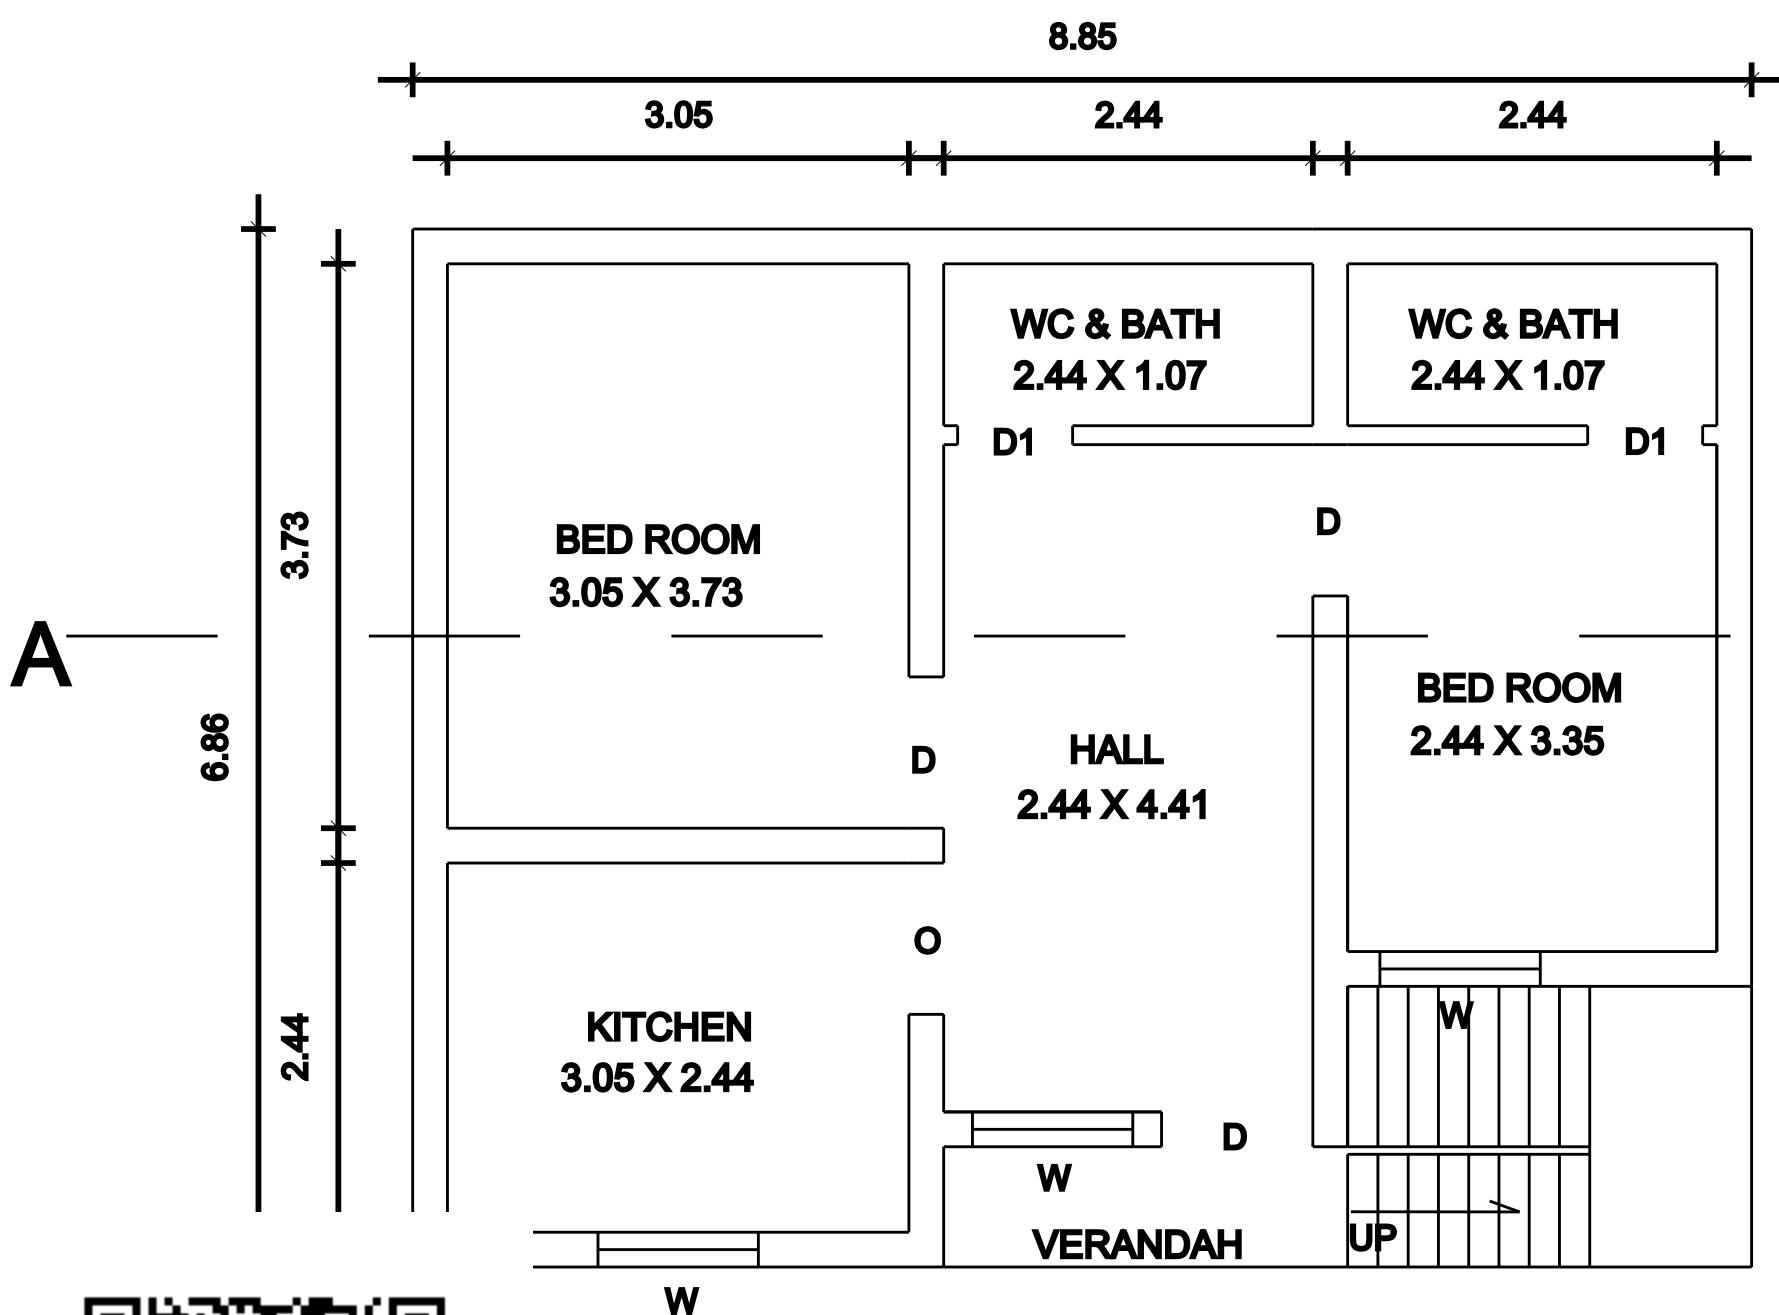

GROUND FLOOR PLAN

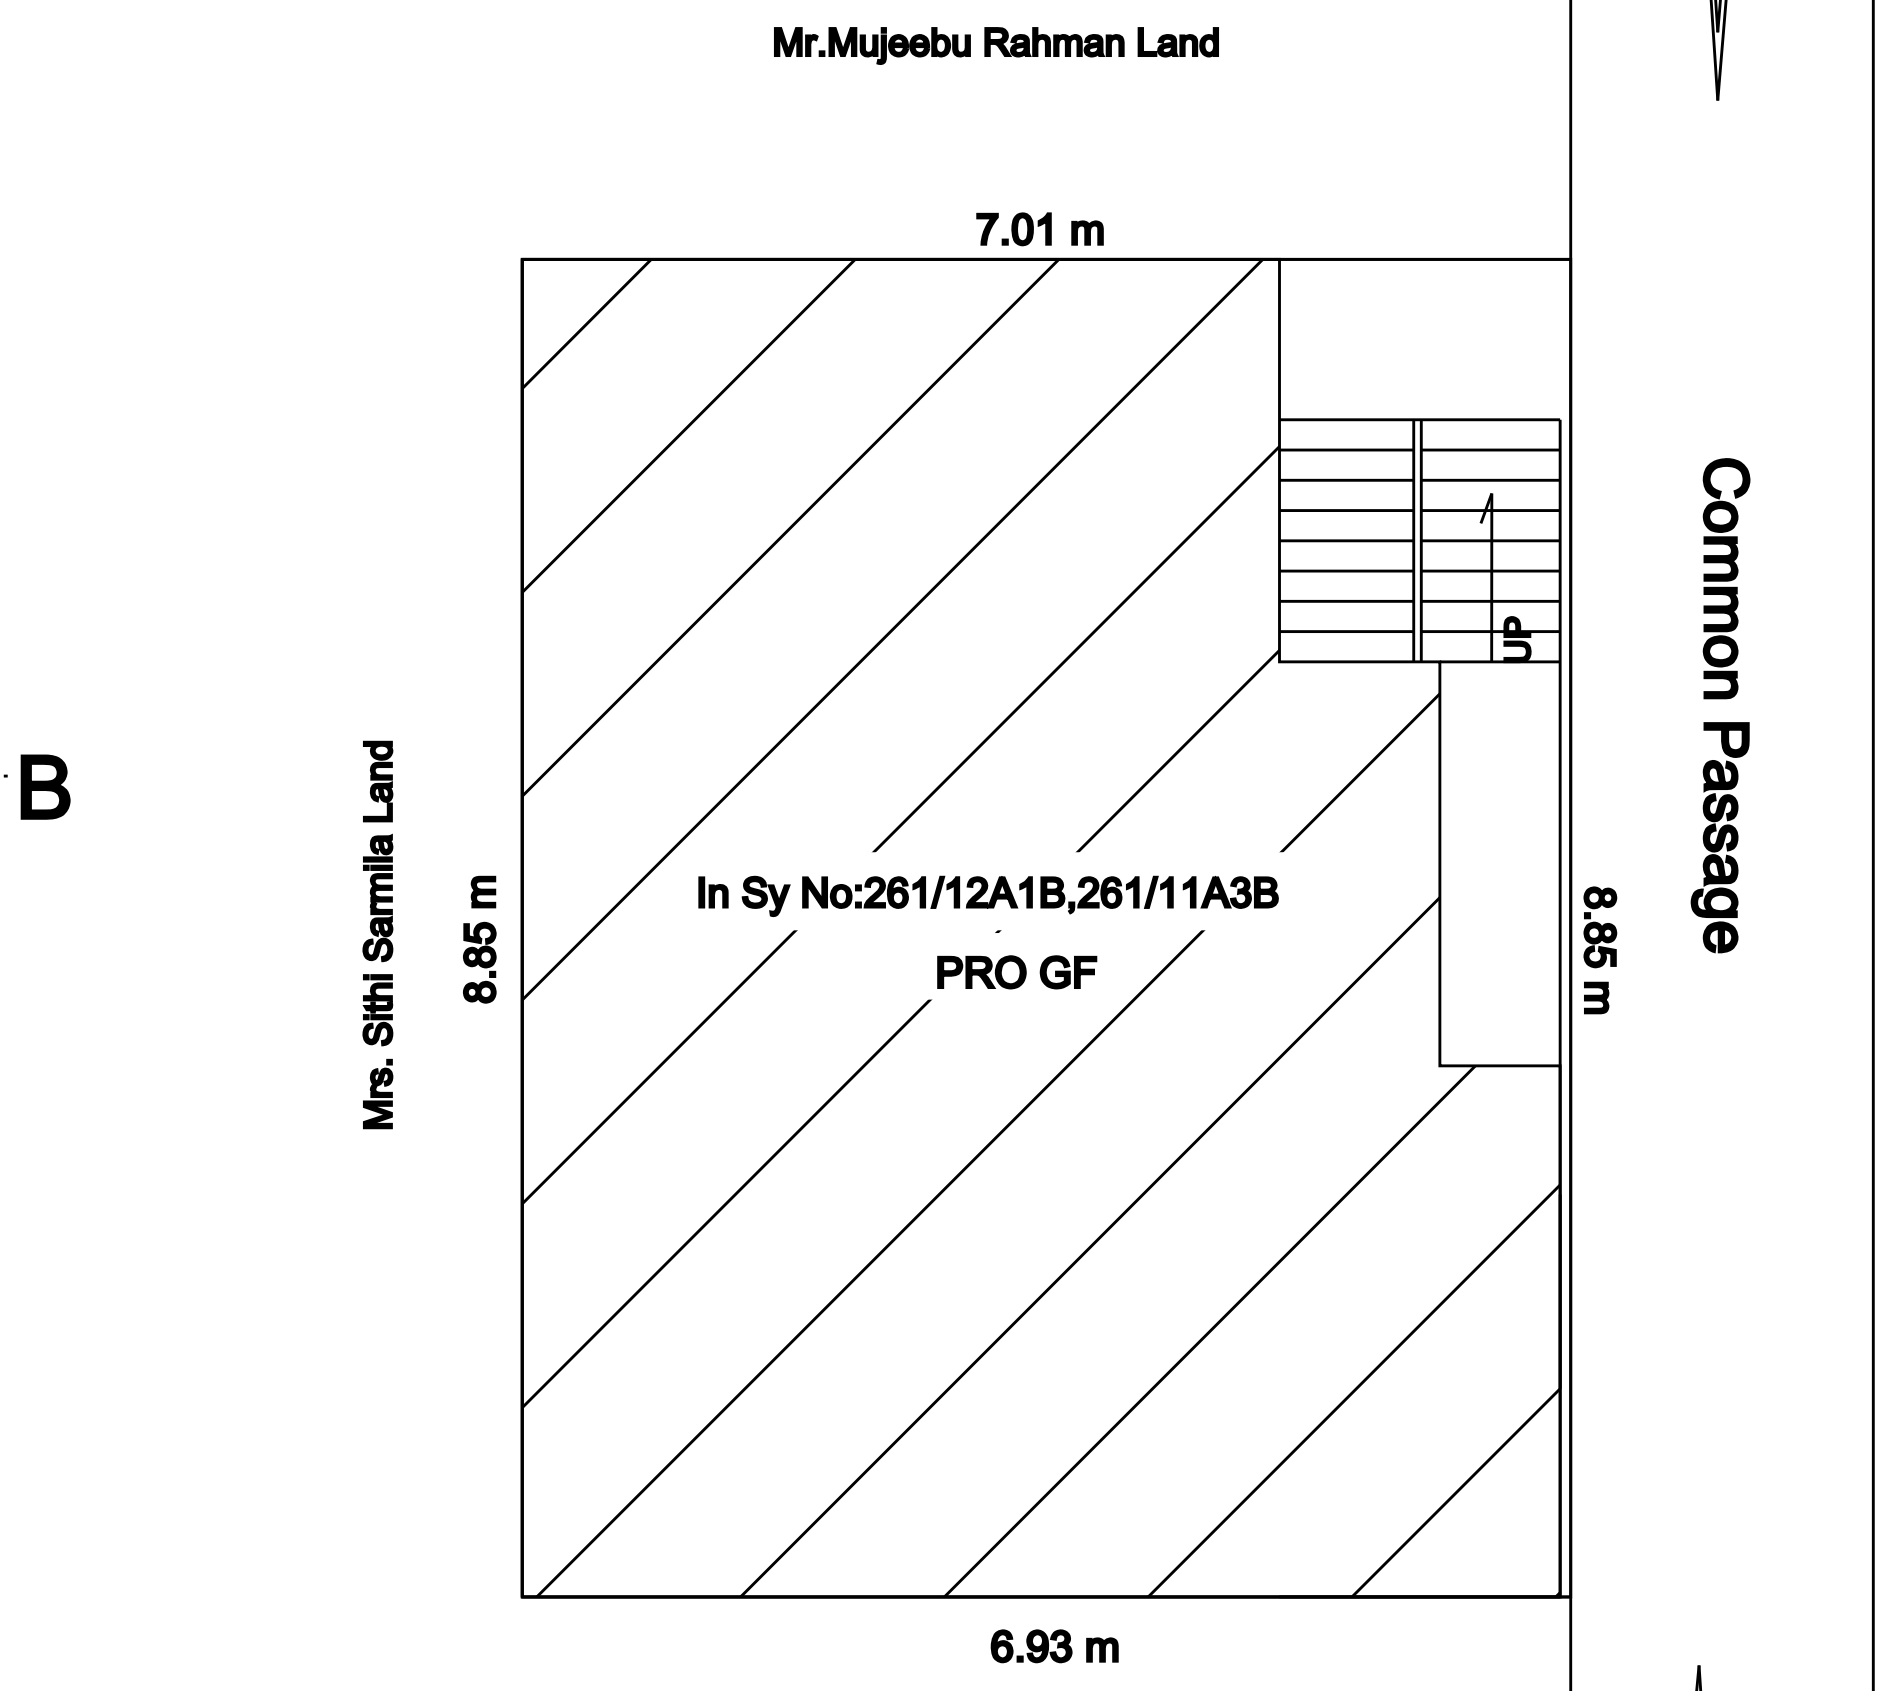

SITE PLAN

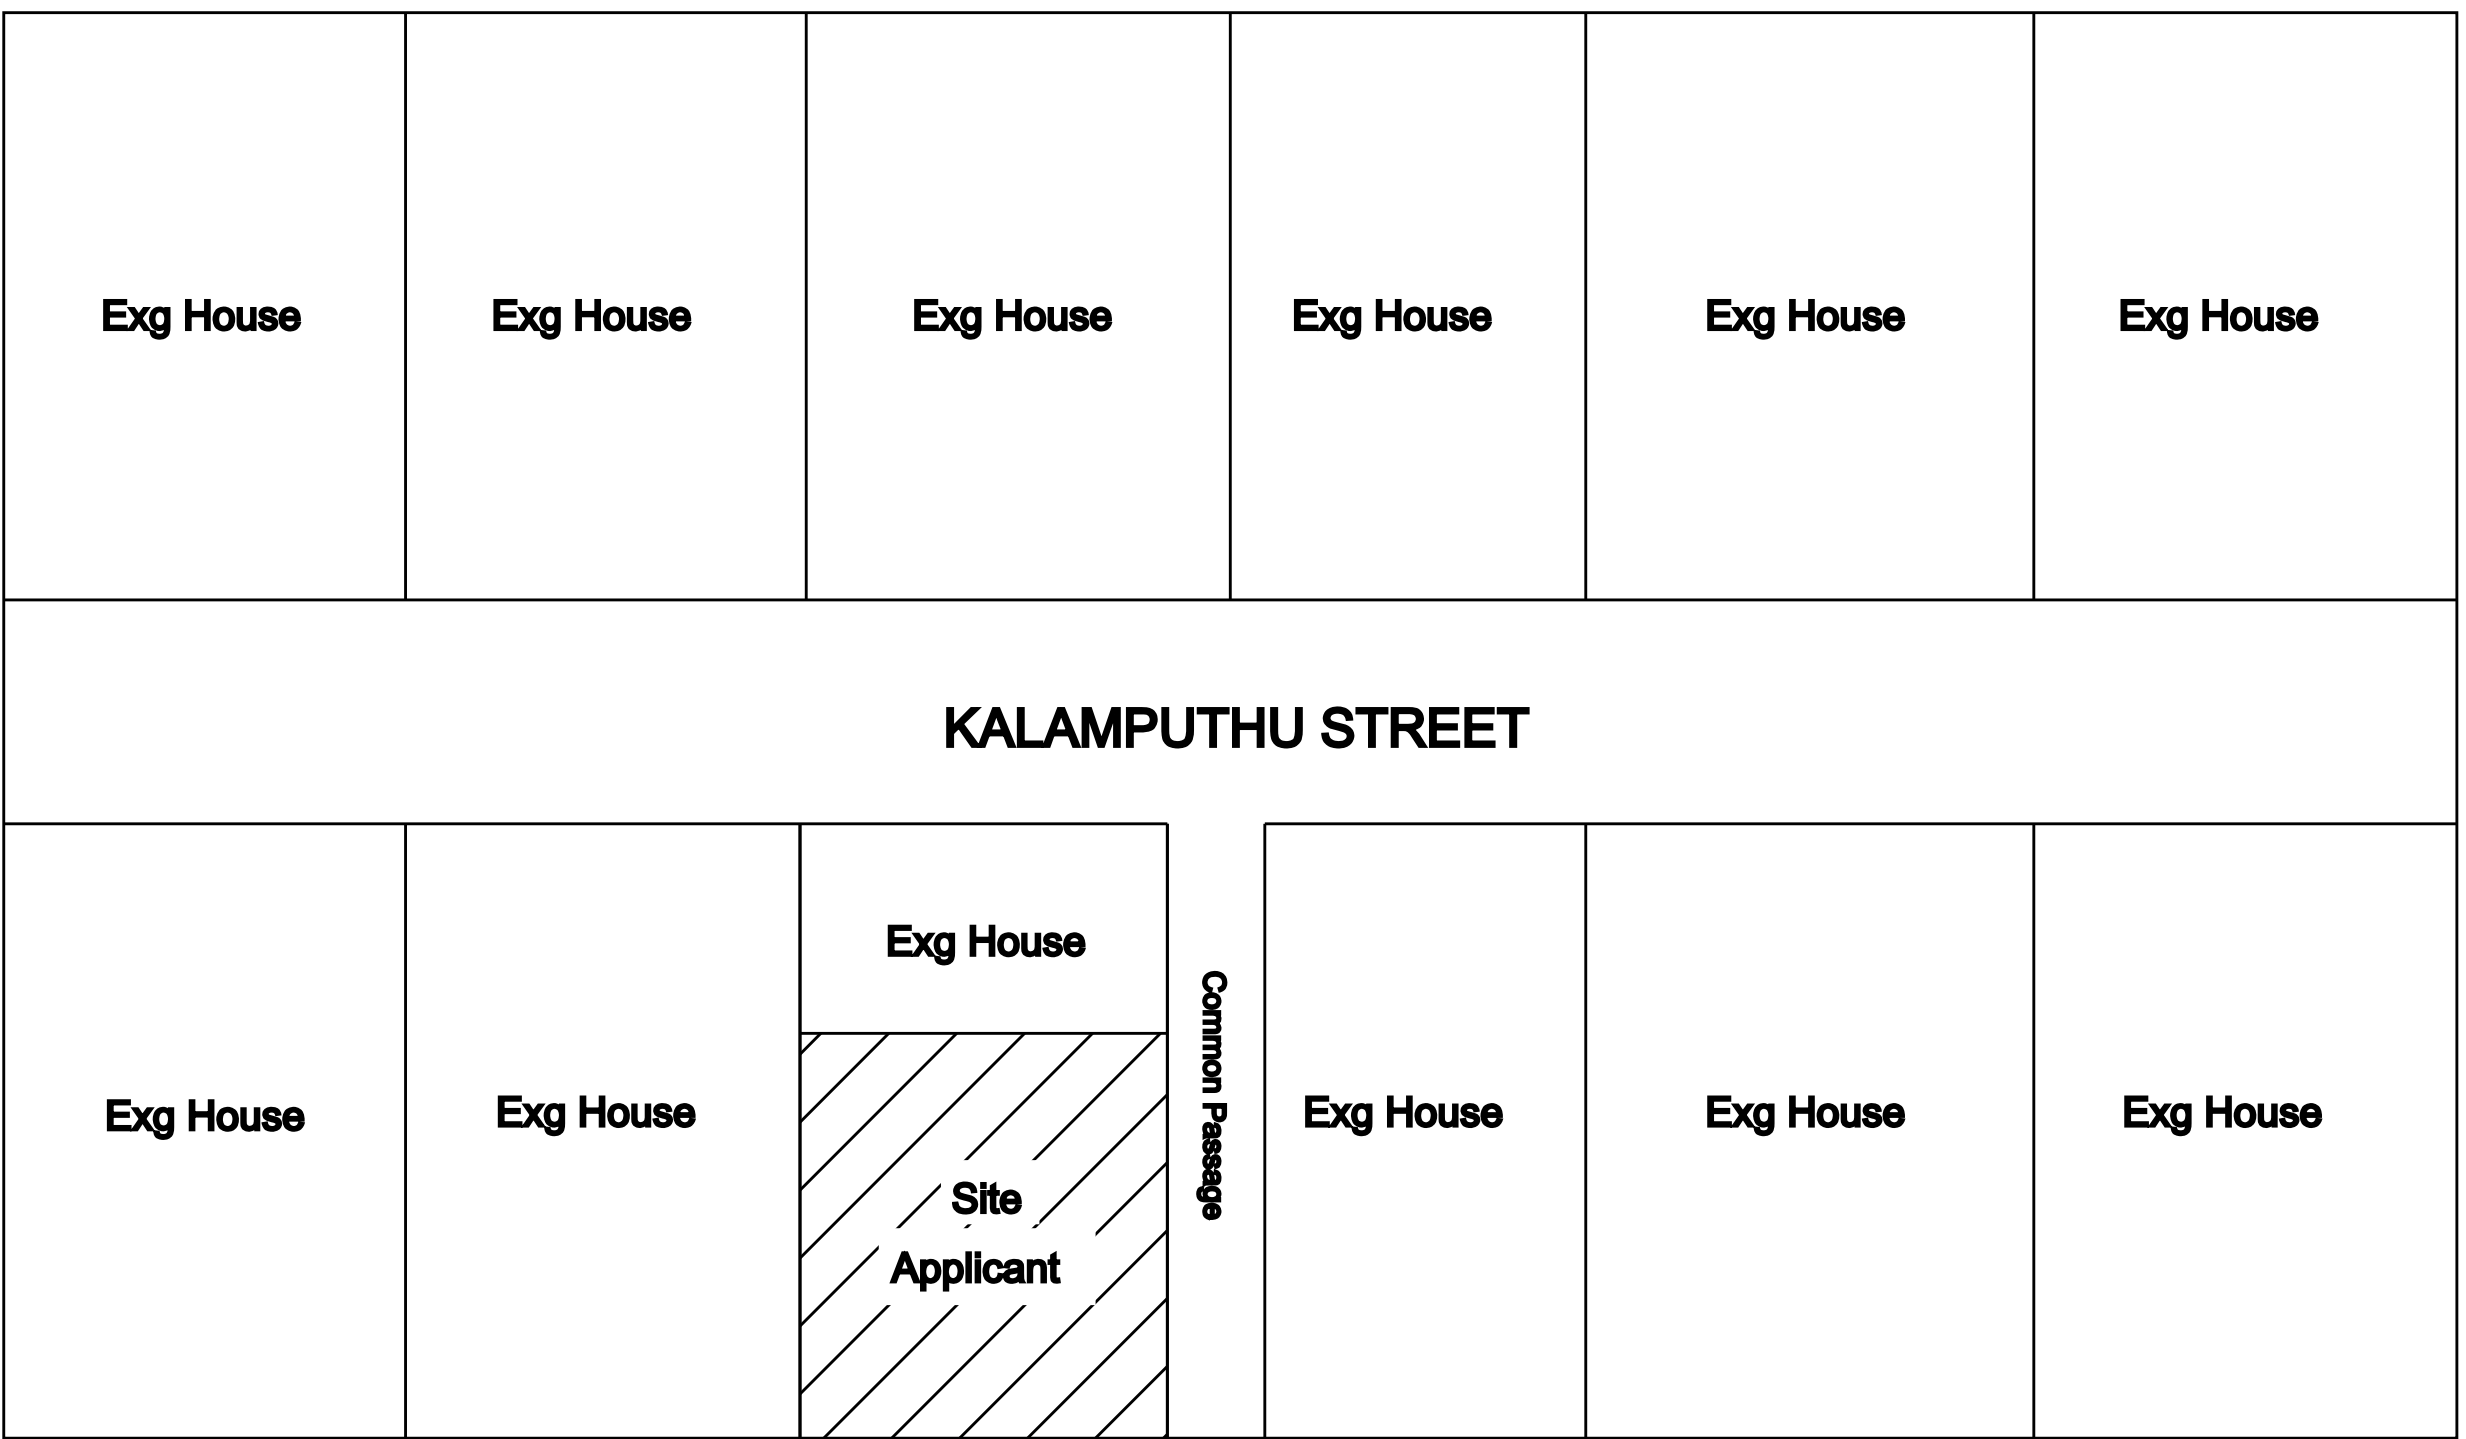

KEY PLAN

AREA STATEMENT

	Site Area(1.52 Cents)	61.63 Sq.m	663.37 Sq.ft
	Pro Ground Floor Area	53.64 Sq.m	577.37 Sq.ft
	Open Area	07.99 Sq.m	086.00 Sq.ft

JOINERY DETAILS

D	DOOR	1.00	2.13
D1	DOOR	0.76	2.13
W3	WINDOW	1.06	1.37
KW	KITCHEN WINDOW	1.22	1.06
V	VENTILATOR	0.91	0.61

OFFICE USE

APPLICANT

B. Jannath subaira

R. Mohamed

Er.R.MOHAMED IRSATH

Register Engineer in DRDA-UDY/2022/05

Municipality Engineer -139/LS/2022/00002058

Licensed Surveyor & Consulting Engineer

Build-Up Construction,

18, Periya Street, Udangudi-628203

Cell:9750953055, 9629271761

REGISTERED ENGINEER

ALL DIMENSIONS ARE IN METER (Scale:1:100)