



PLAN SHOWING THE PROPOSED ADDITIONAL CONSTRUCTION OF FIRST FLOOR AND SECOND FLOOR CONCRETE ROOF HOUSE IN (EXISTING DOOR NO:76/1A) AT SY NO:515/1A1B,

PATTA NO:4144, PUTHUMANAI PALLIVASAL STREET, UDANGUDI VILLAGE & SELECTION GRADE TOWN PANCHAYAT, TIRUCHENDUR TALUK, THOOTHUKUDI DISTRICT.


NAME OF THE APPLICANT: Mr. LAFIR K (S/O) Mr. KITHER

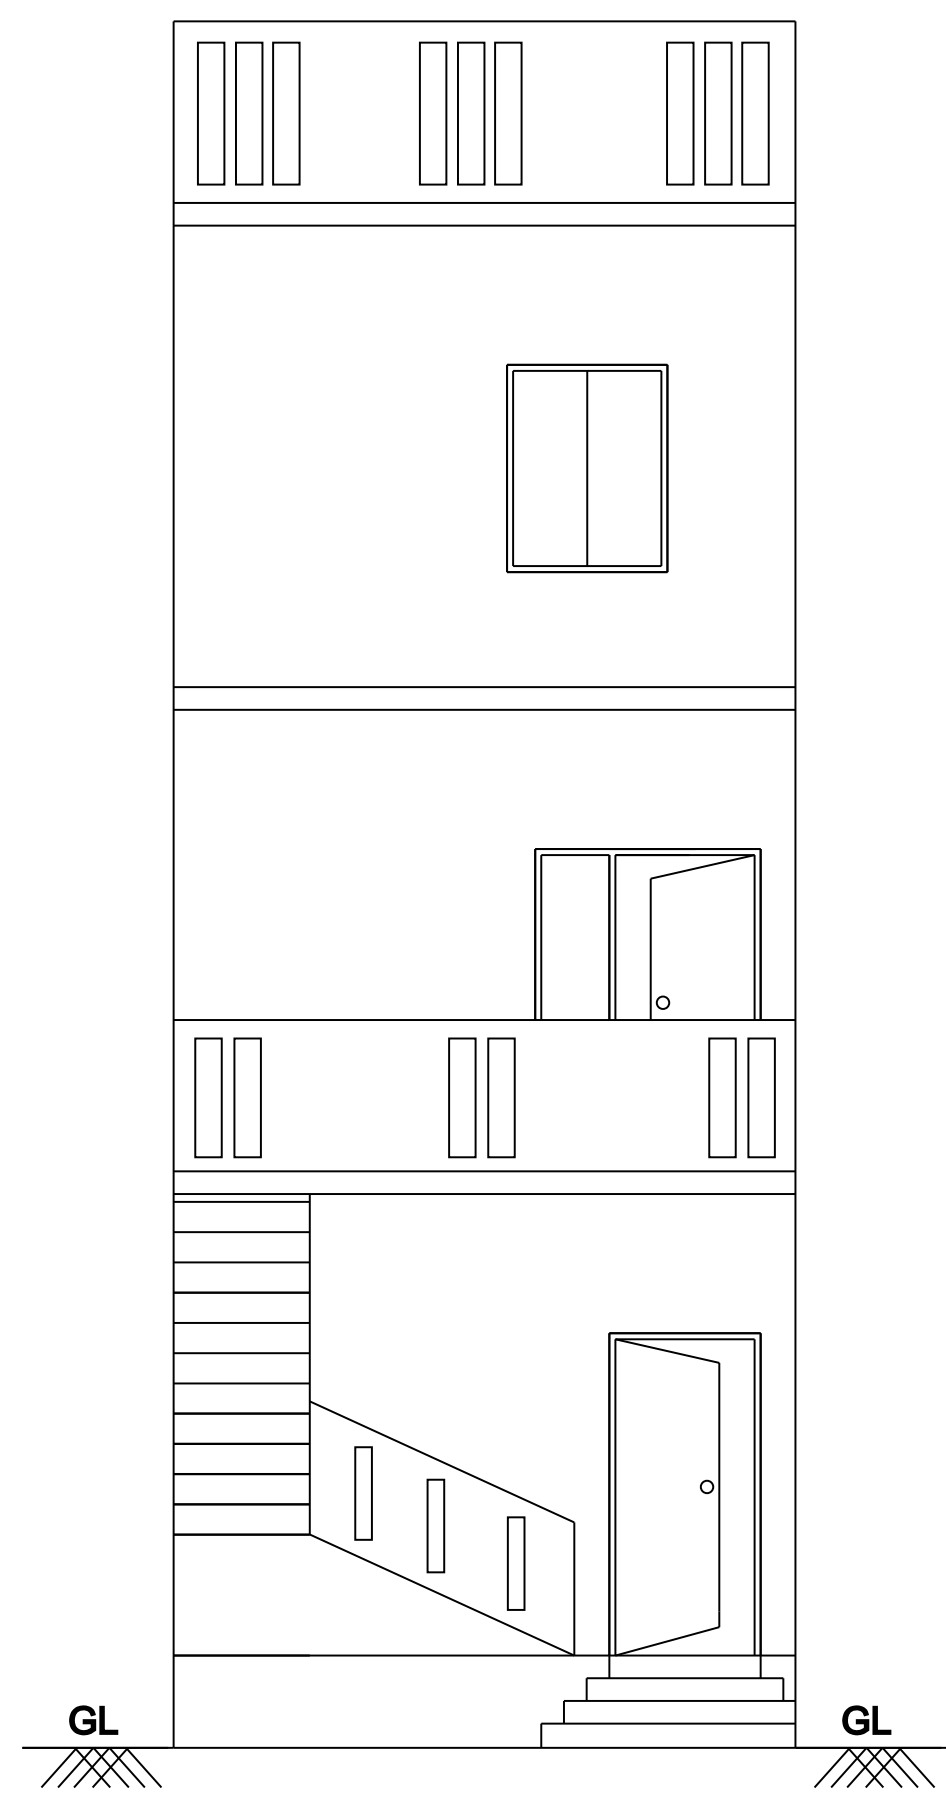

FRONT ELEVATION

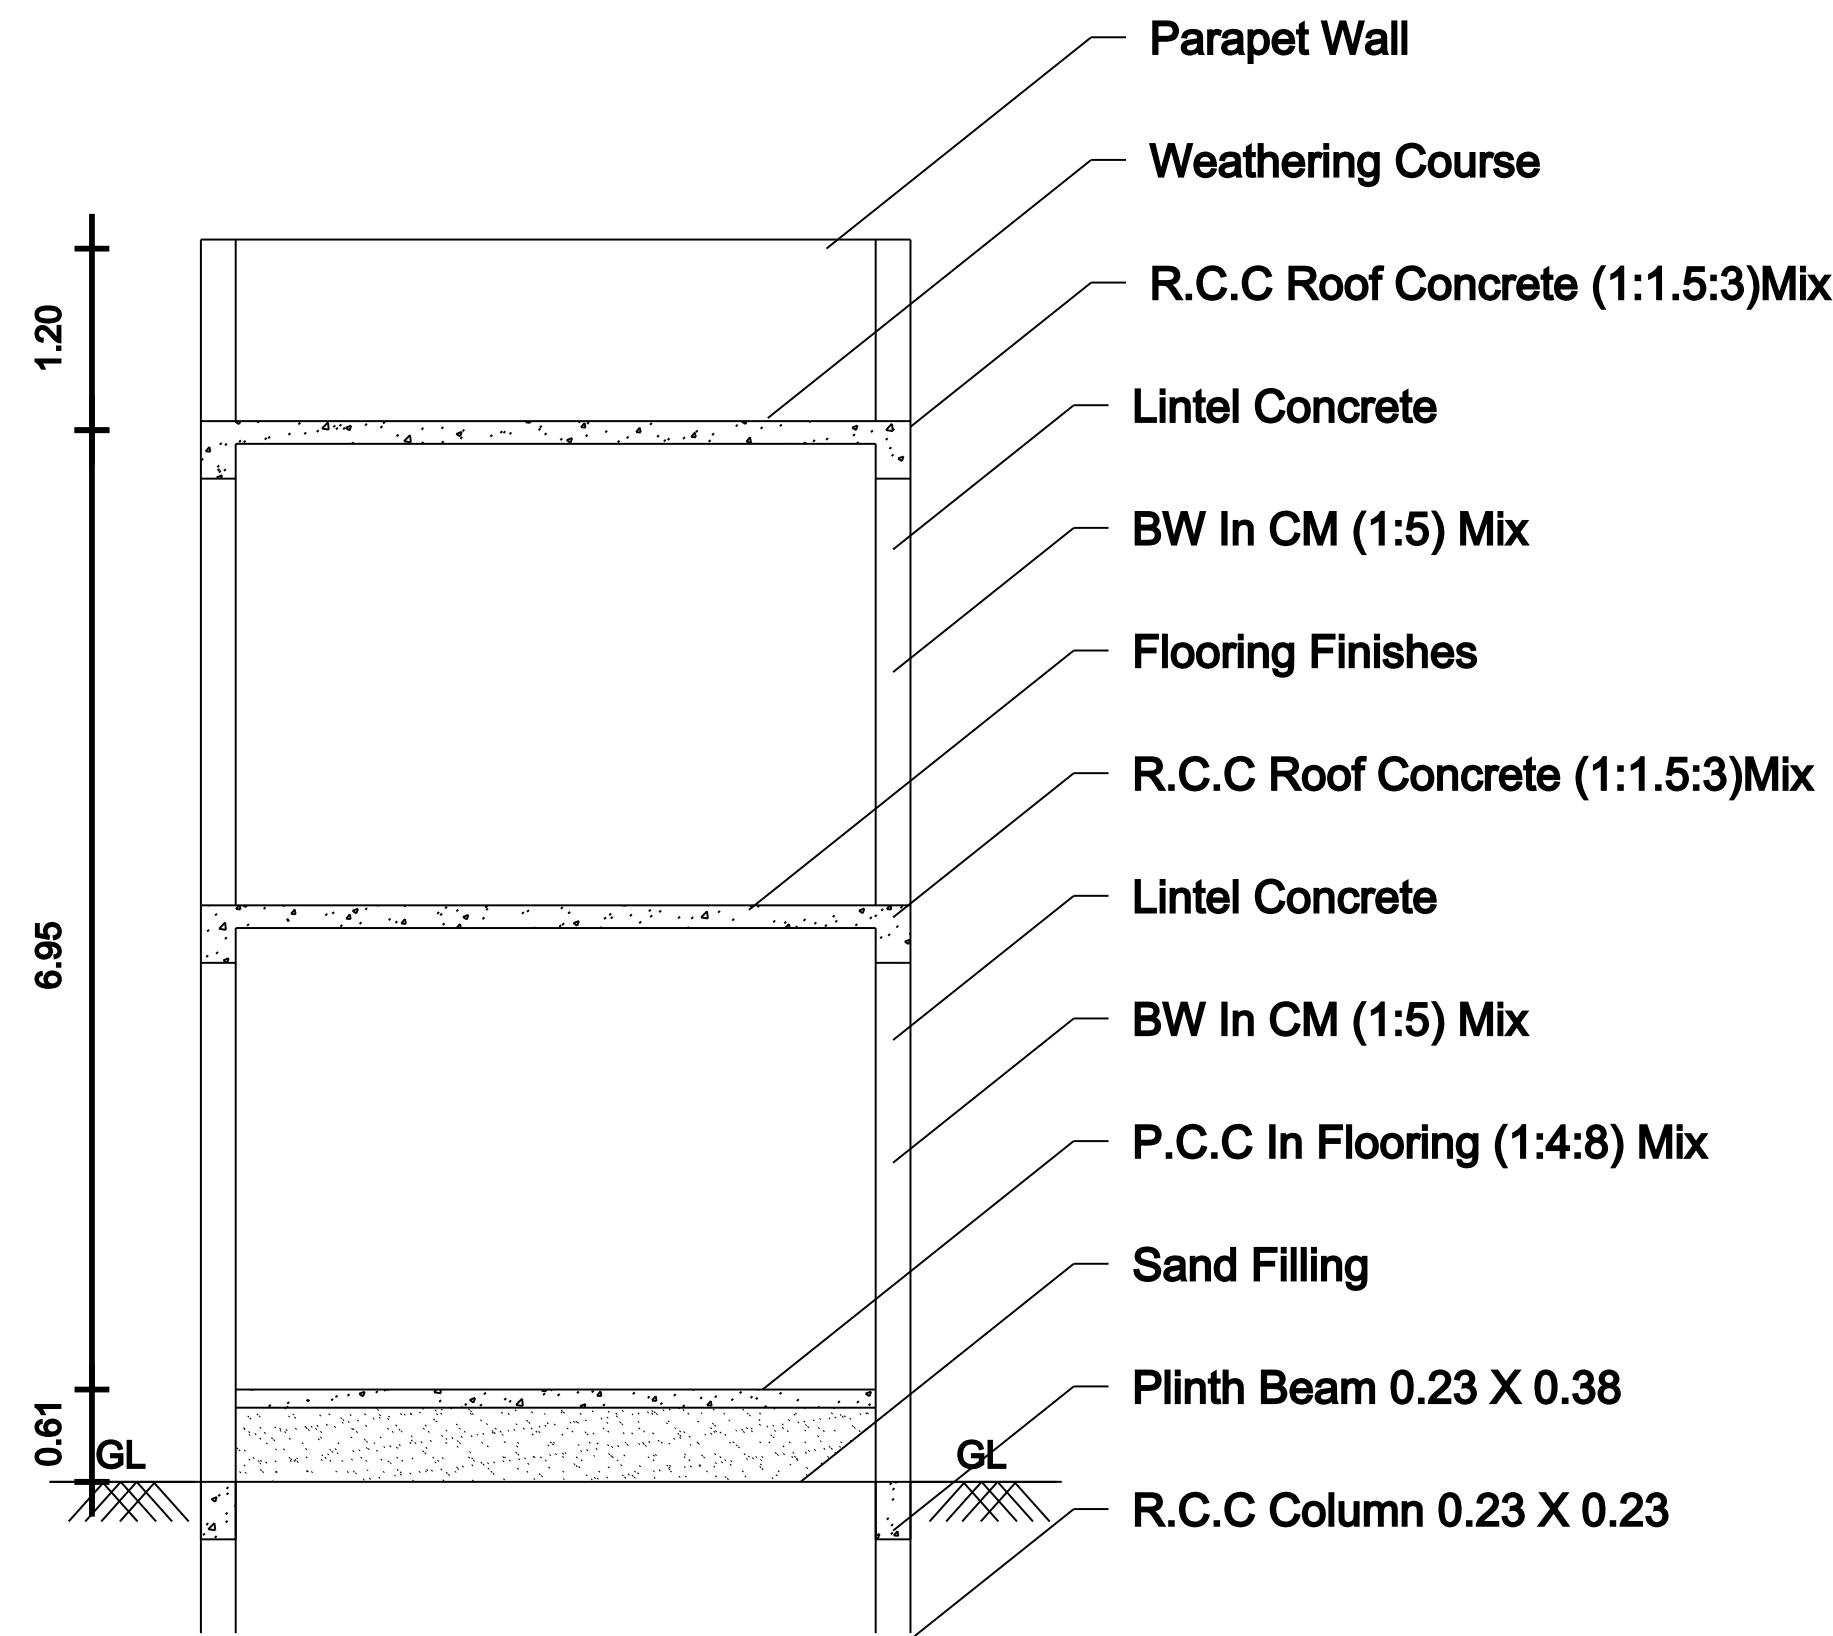


SECTION ON 'AB'

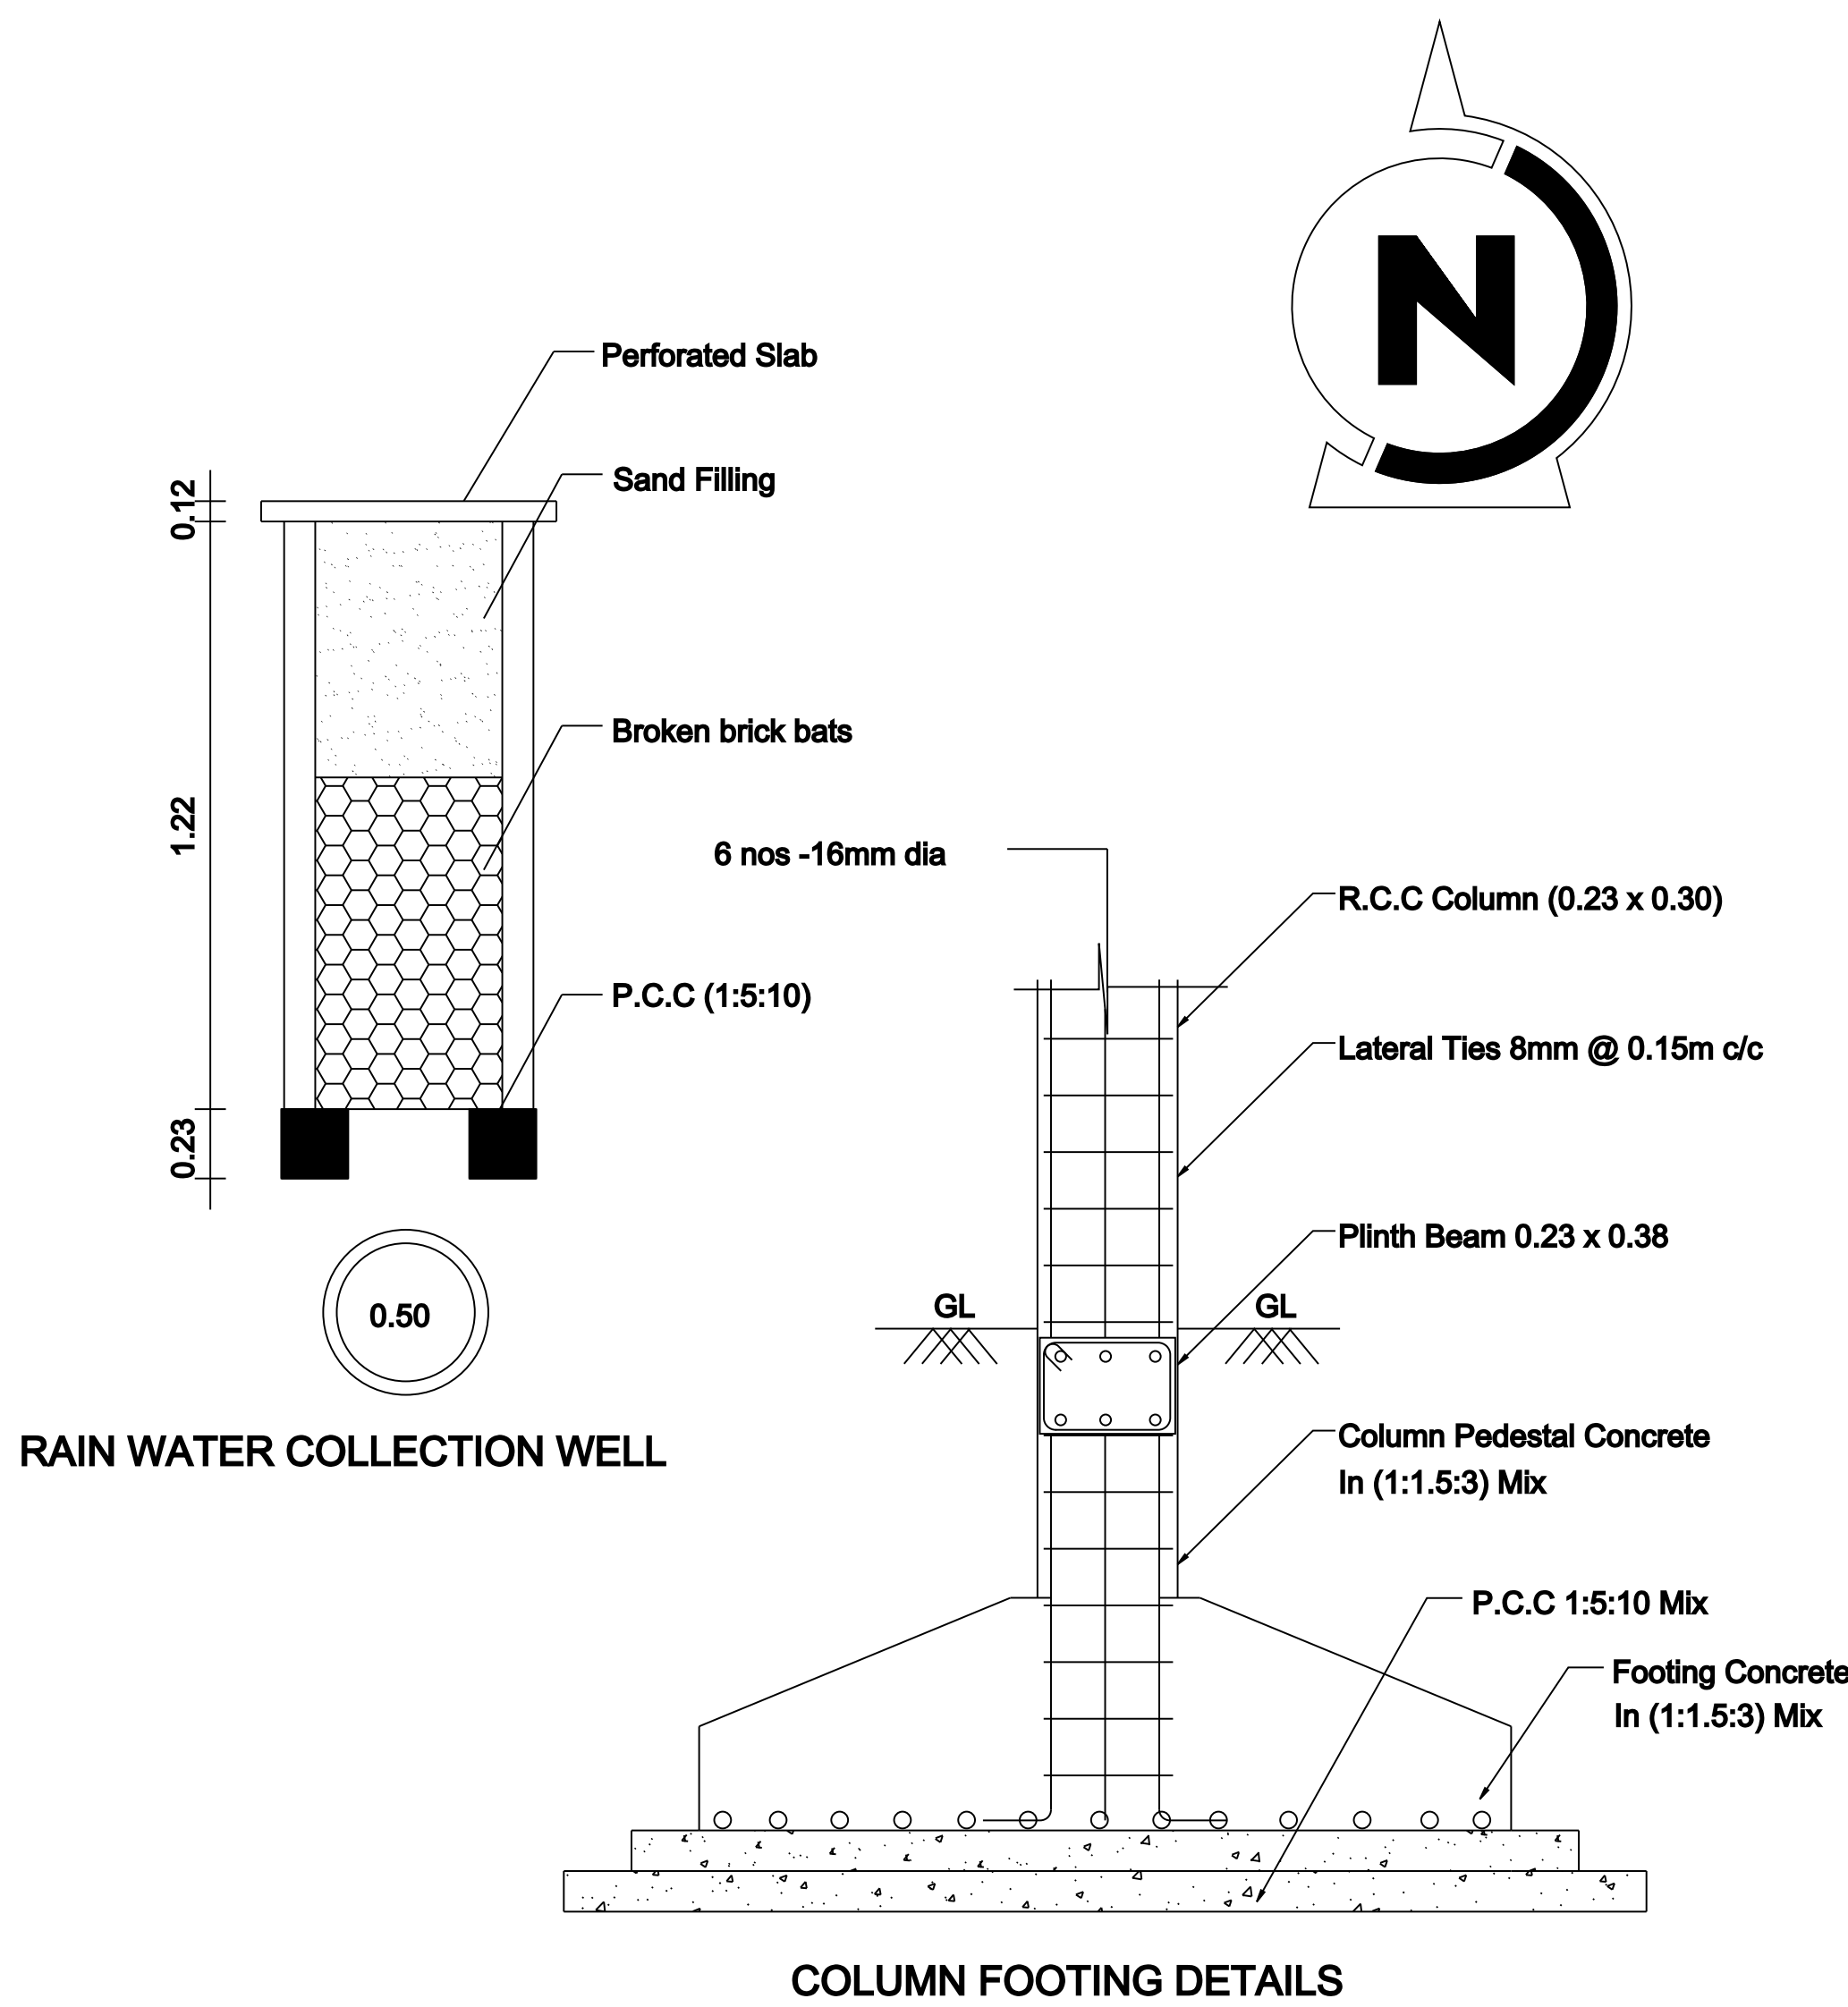

RAIN WATER COLLECTION WELL

COLUMN FOOTING DETAILS

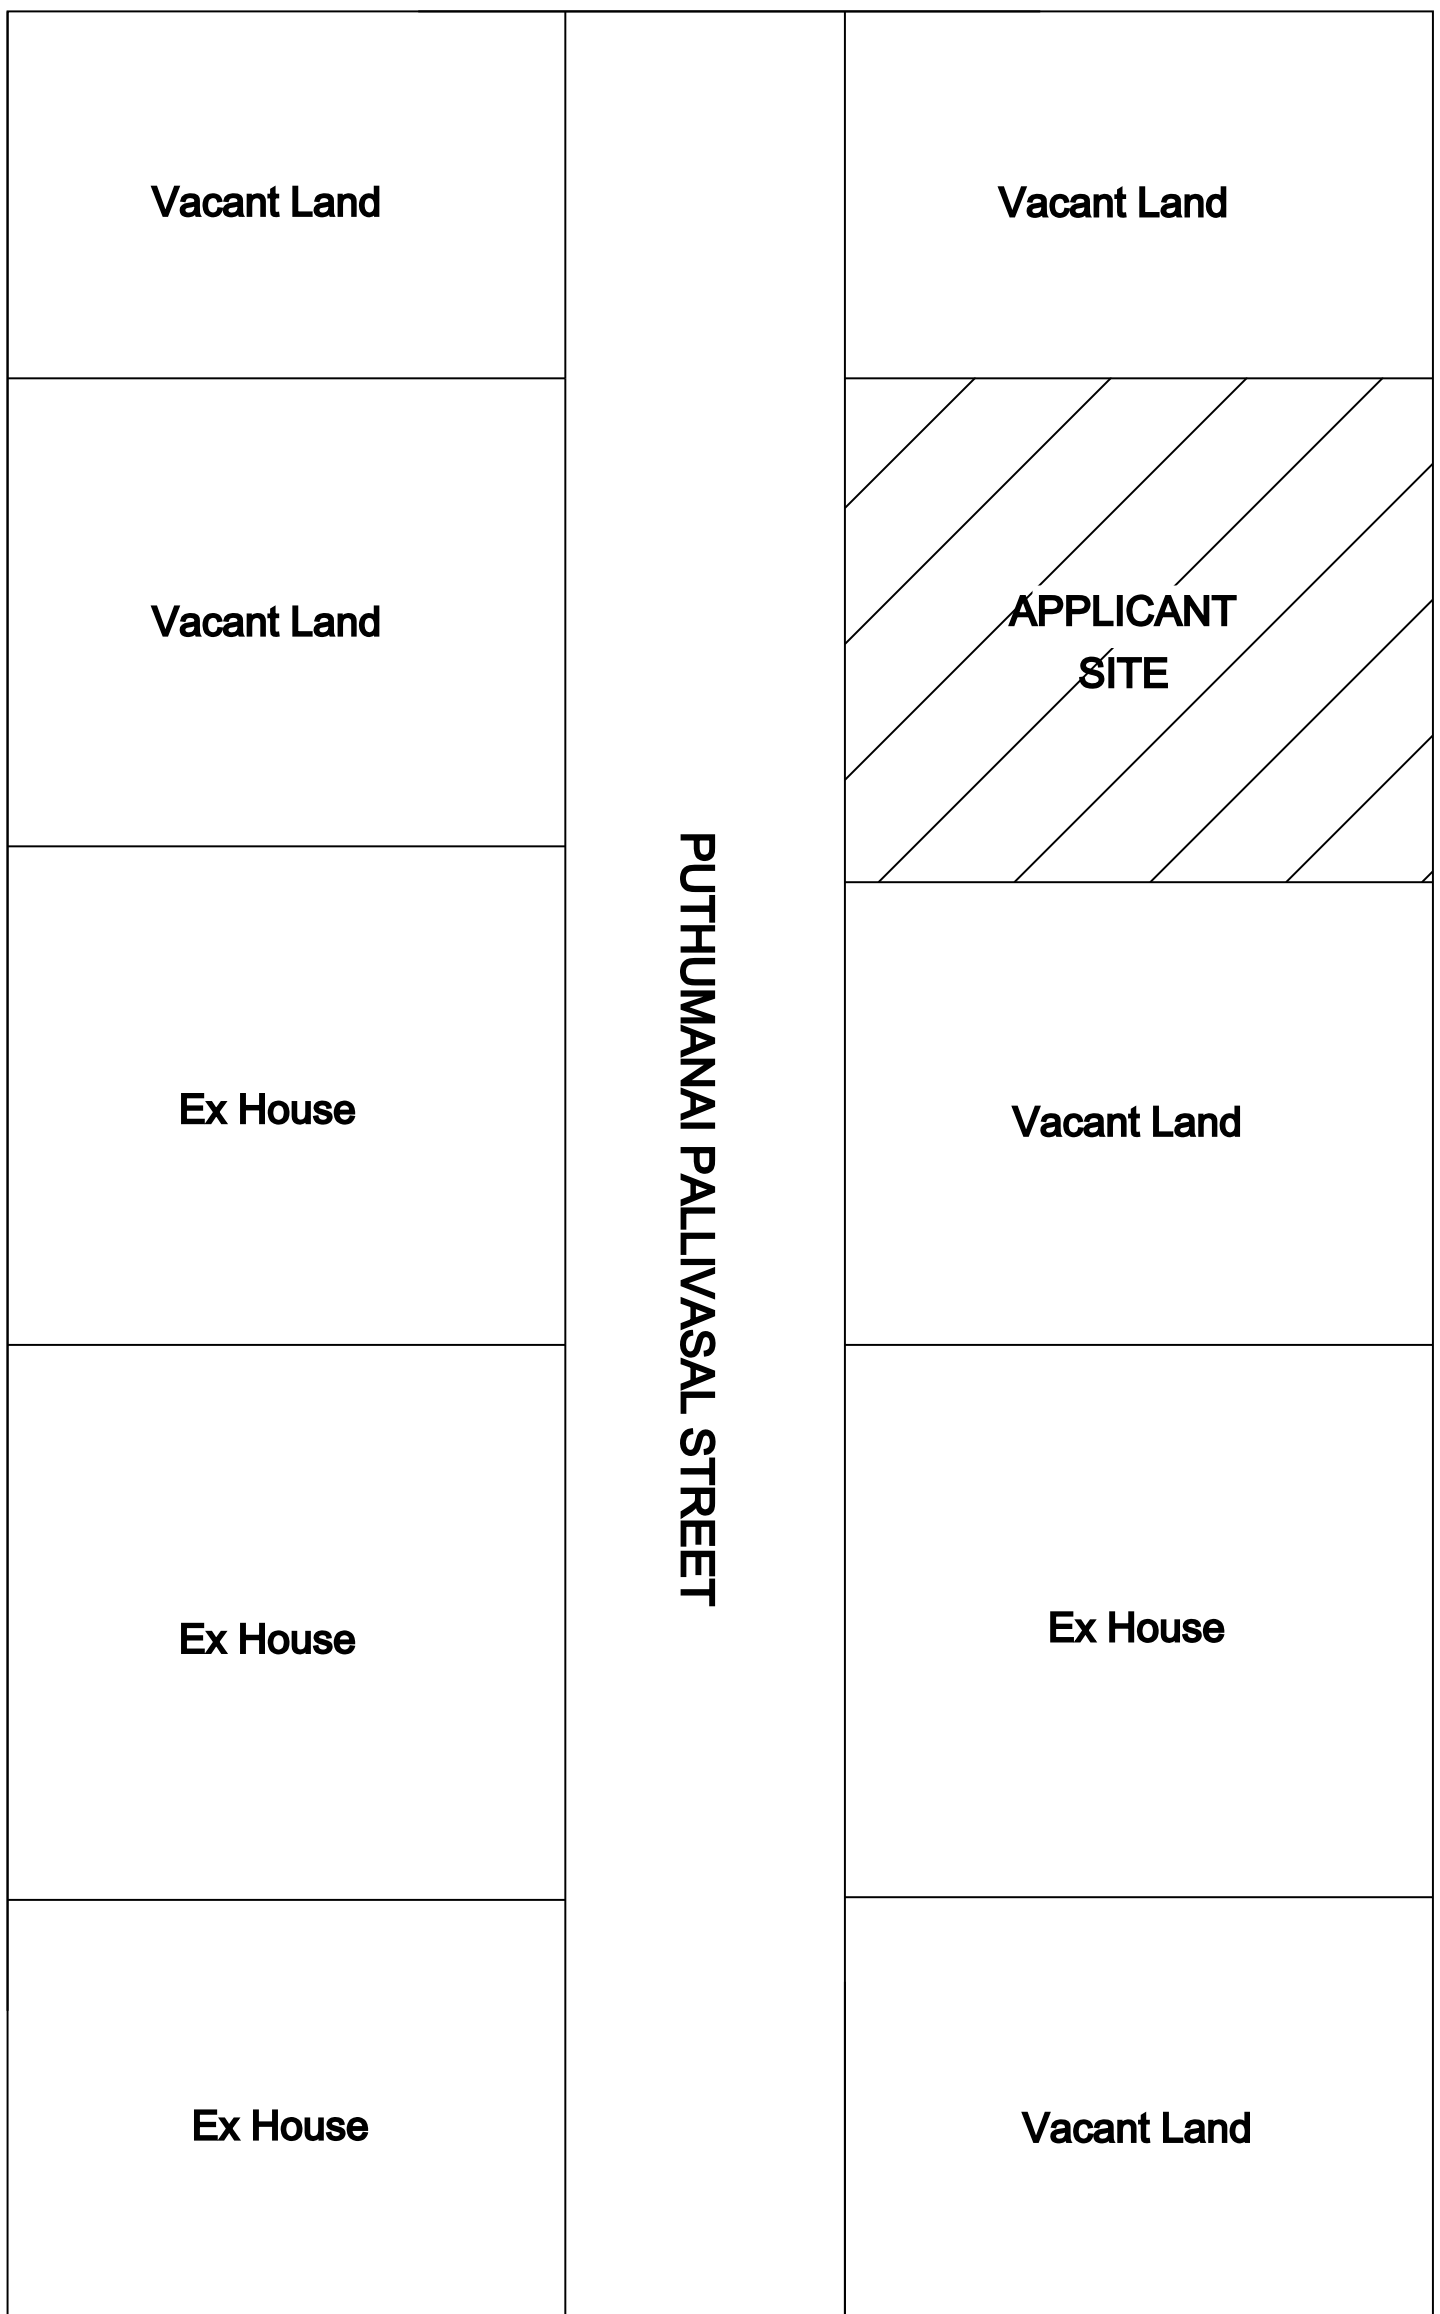

KEY PLAN

AREA STATEMENT			
	Site Area (3 Cents)	121.53 Sq.m	1308.12 Sq.ft
	Existing GF House	55.55 Sq.m	597.93 Sq.ft
	Pro FF House	55.55 Sq.m	597.93 Sq.ft
	Pro SF Plan	25.81 Sq.m	277.82 Sq.ft
	Open Area	65.98 Sq.m	710.19 Sq.ft

JOINERY DETAILS			
D	DOOR	1.00	2.13
D1	DOOR	0.76	2.13
W	WINDOW	1.52	1.06
V	VENTILATOR	0.91	0.61

OFFICE USE

k lafir

REGISTERED ENGINEER

R. Mohamed

Er.R.MOHAMED IRSATH

Register Engineer in DRDA-UDY/2022/05

Municipality Engineer -139/LS/2022/00002058

Licensed Surveyor & Consulting Engineer


Build-Up Construction,

18, Periya Street, Udangudi-628203

Cell:9750953055, 9629271761

REGISTERED ENGINEER


ALL DIMENSIONS ARE IN METER (SCALE:1:100)

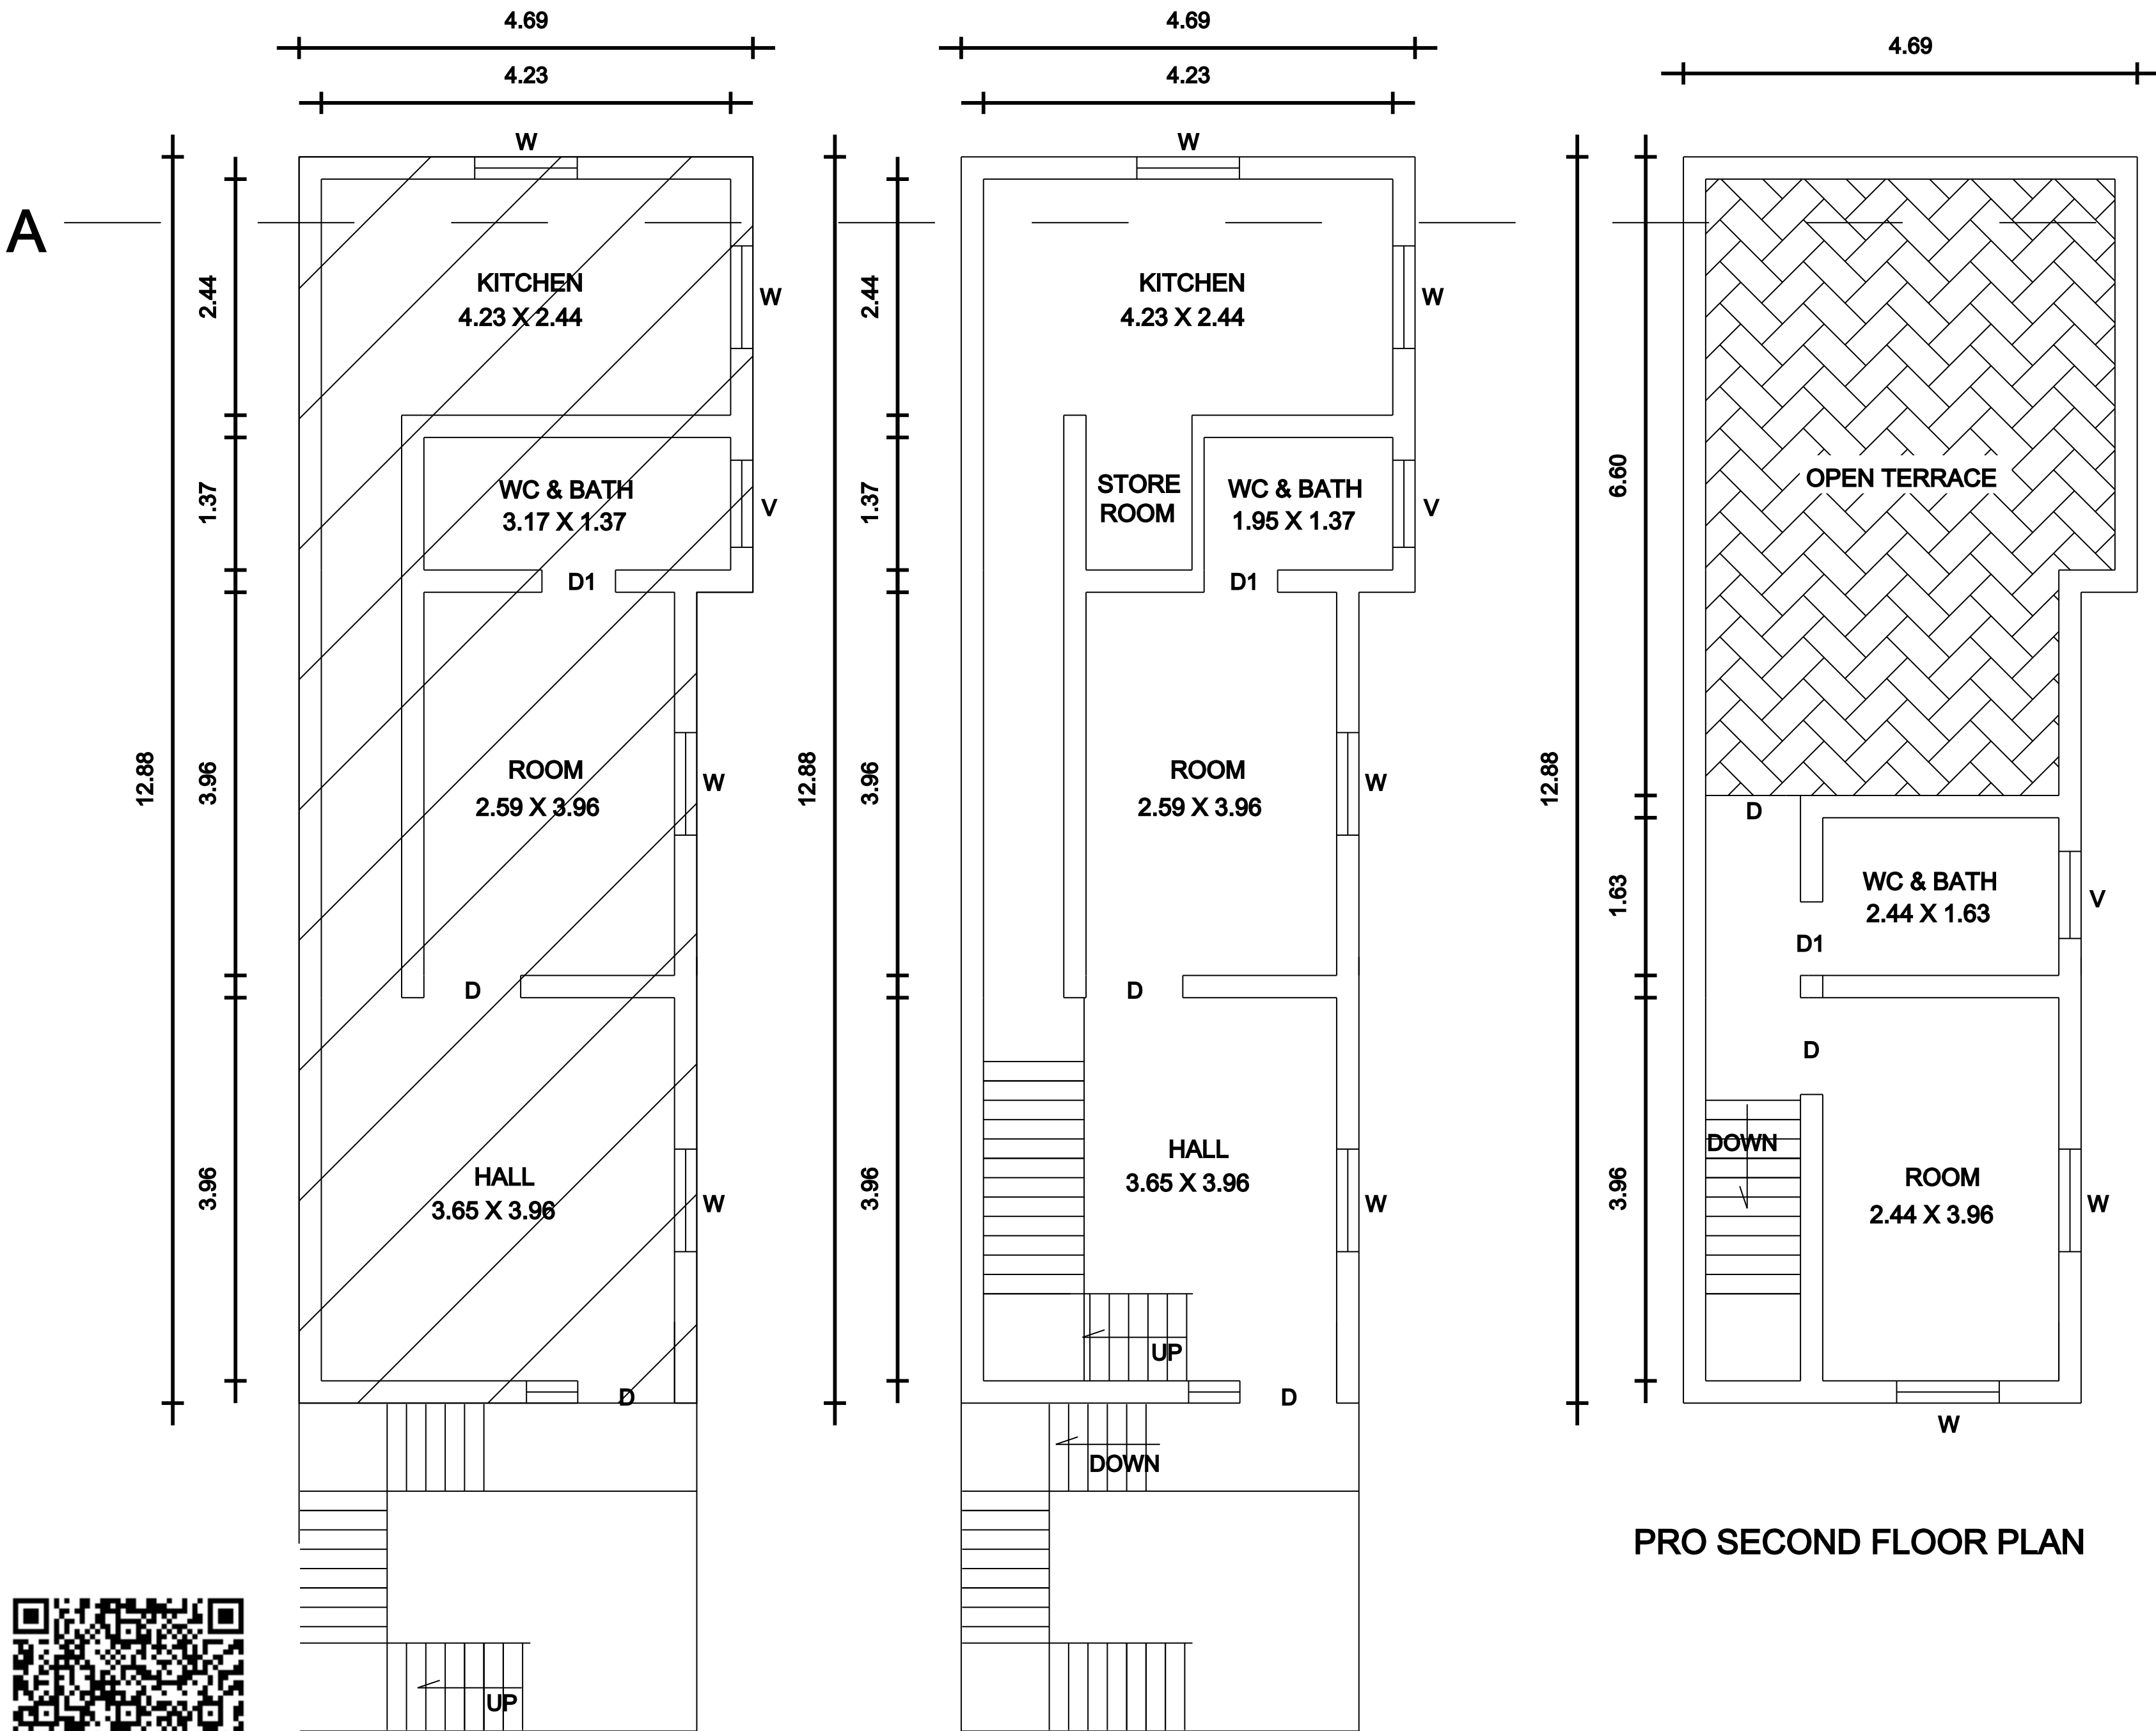


EXISTING G F PLAN

PRO FIRST FLOOR PLAN


PRO SECOND FLOOR PLAN

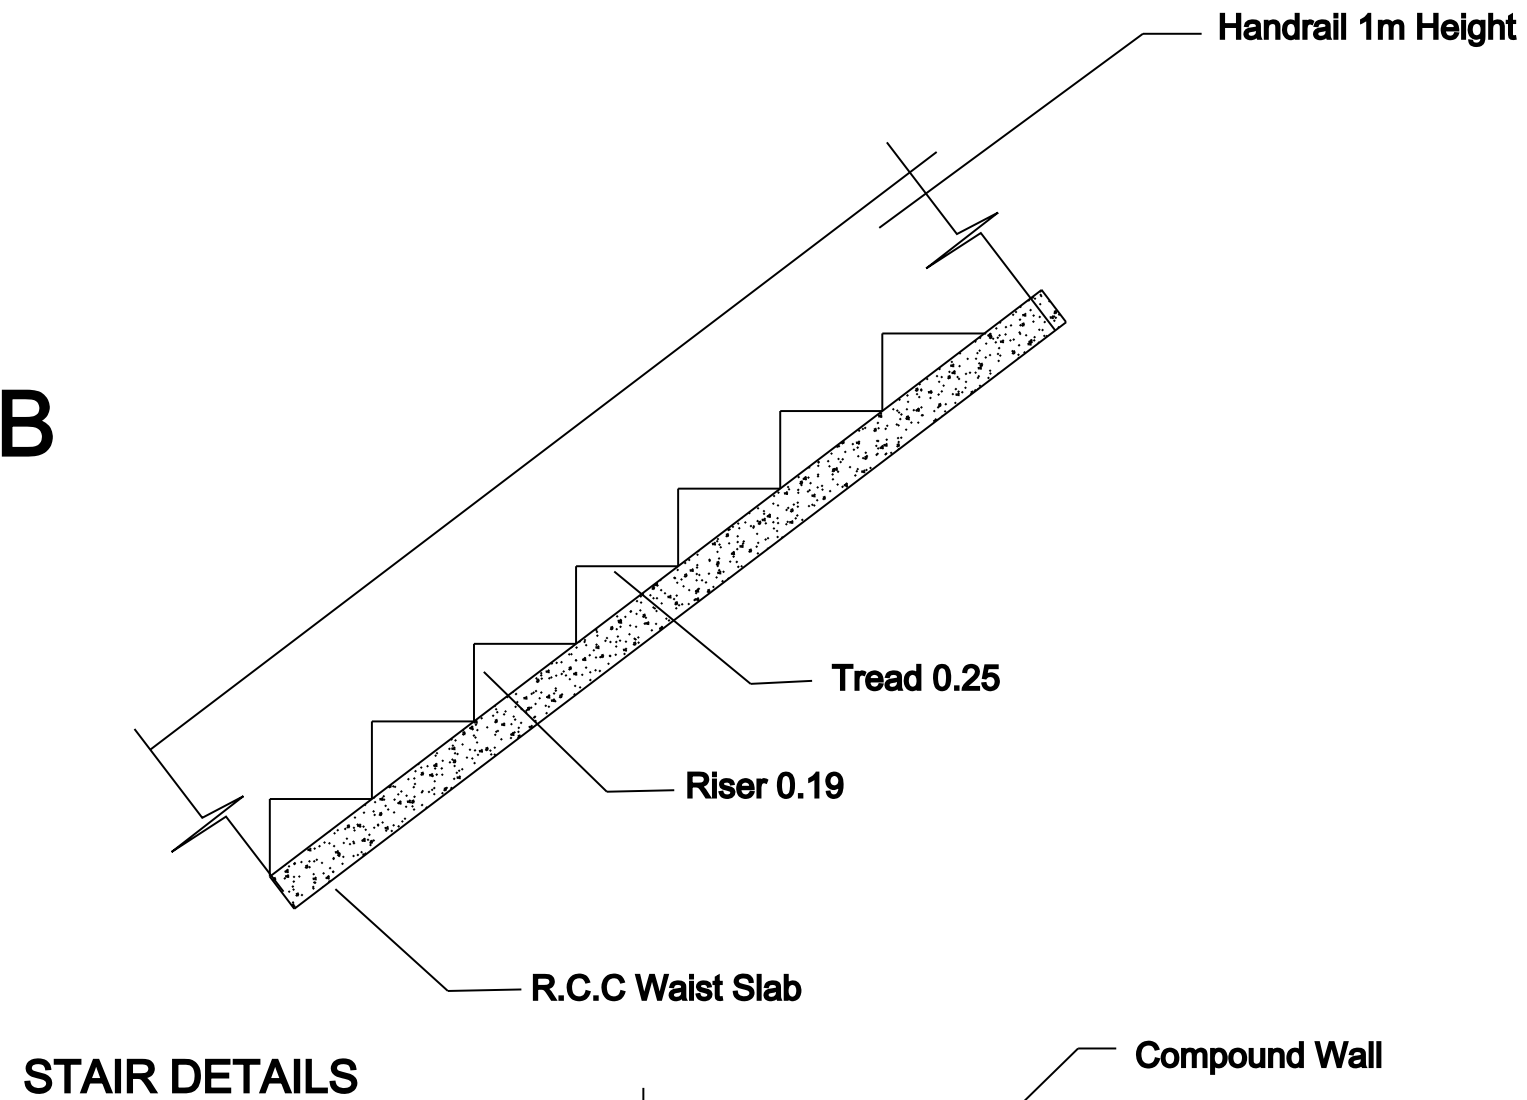


STAIR DETAILS

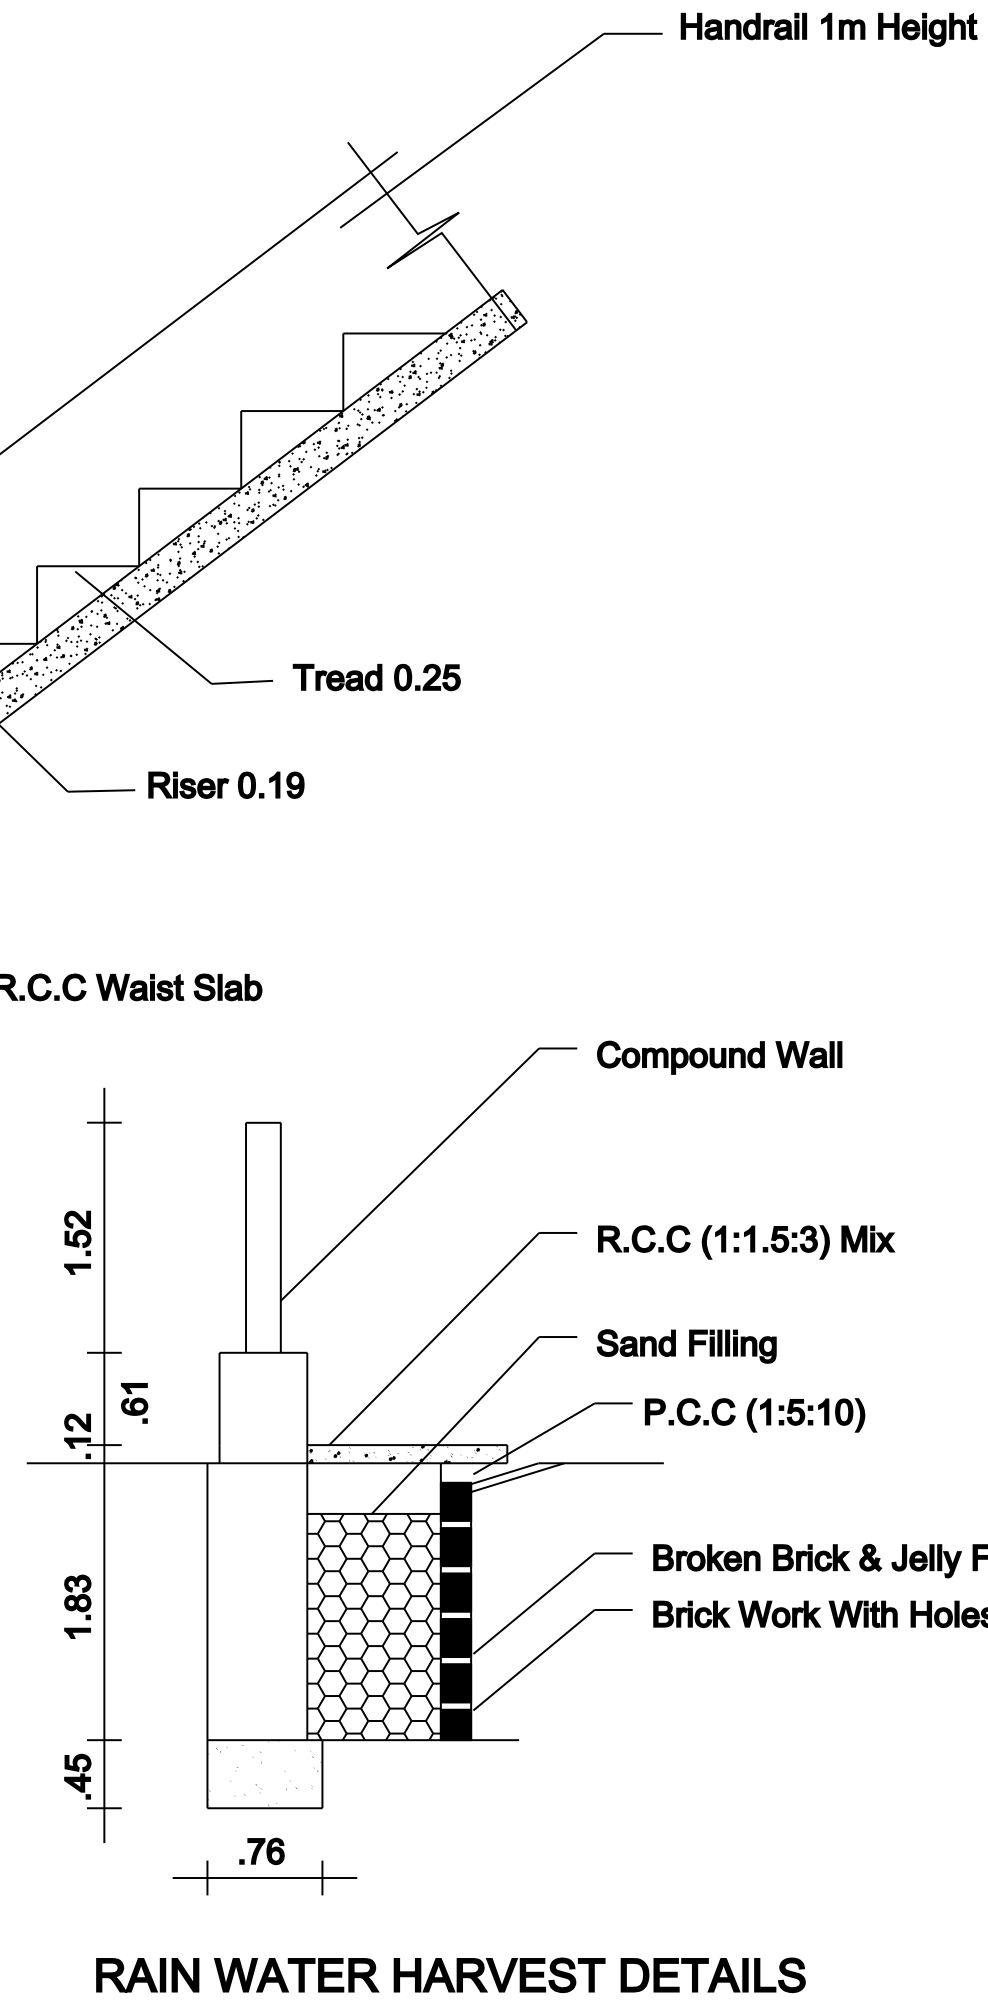


RAIN WATER HARVEST DETAILS

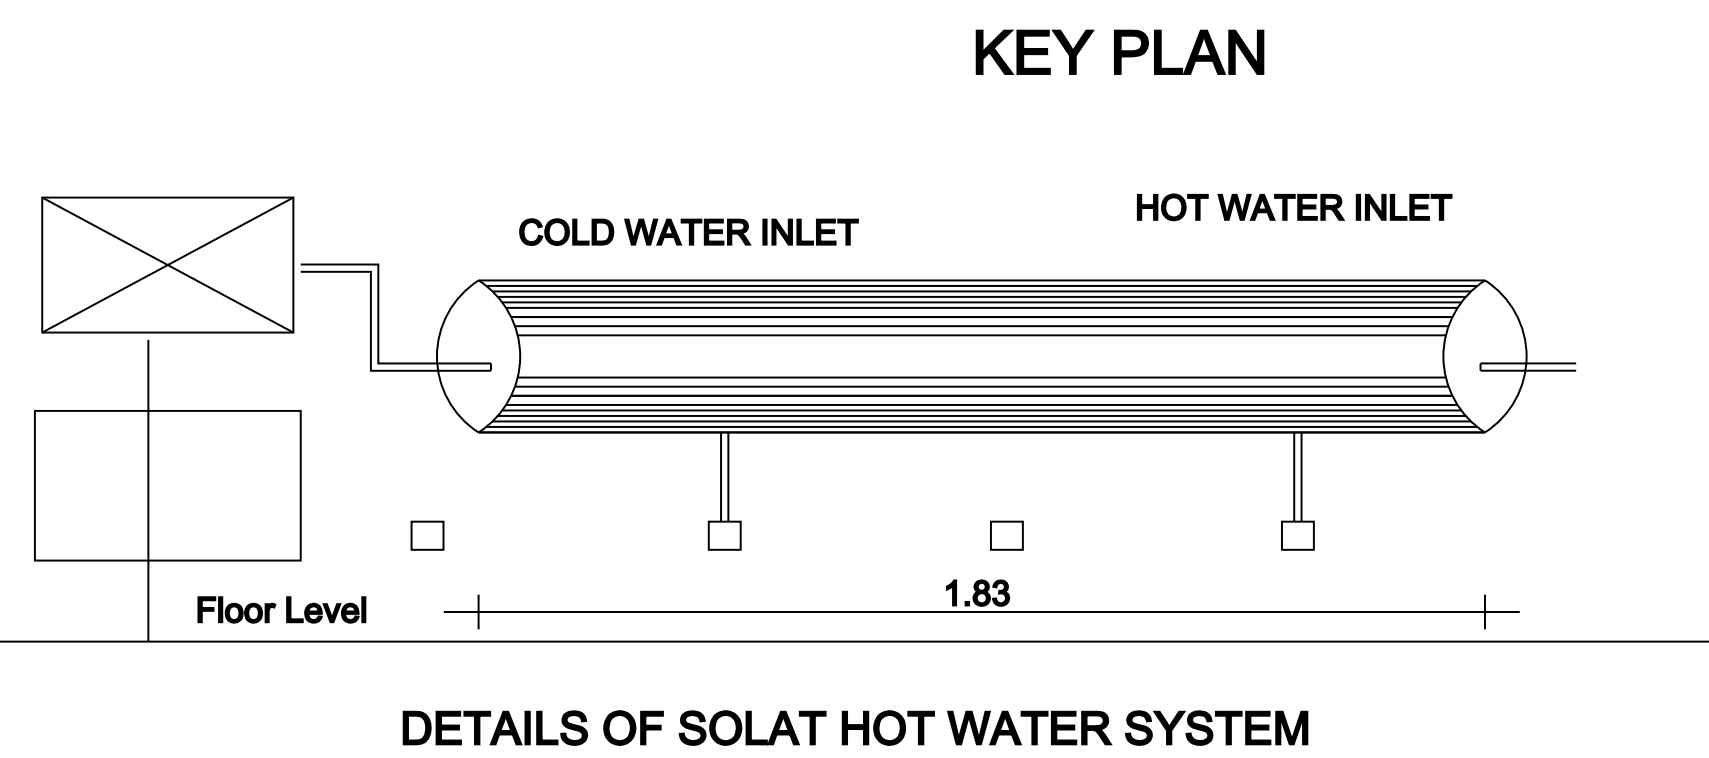

DETAILS OF SOLAT HOT WATER SYSTEM

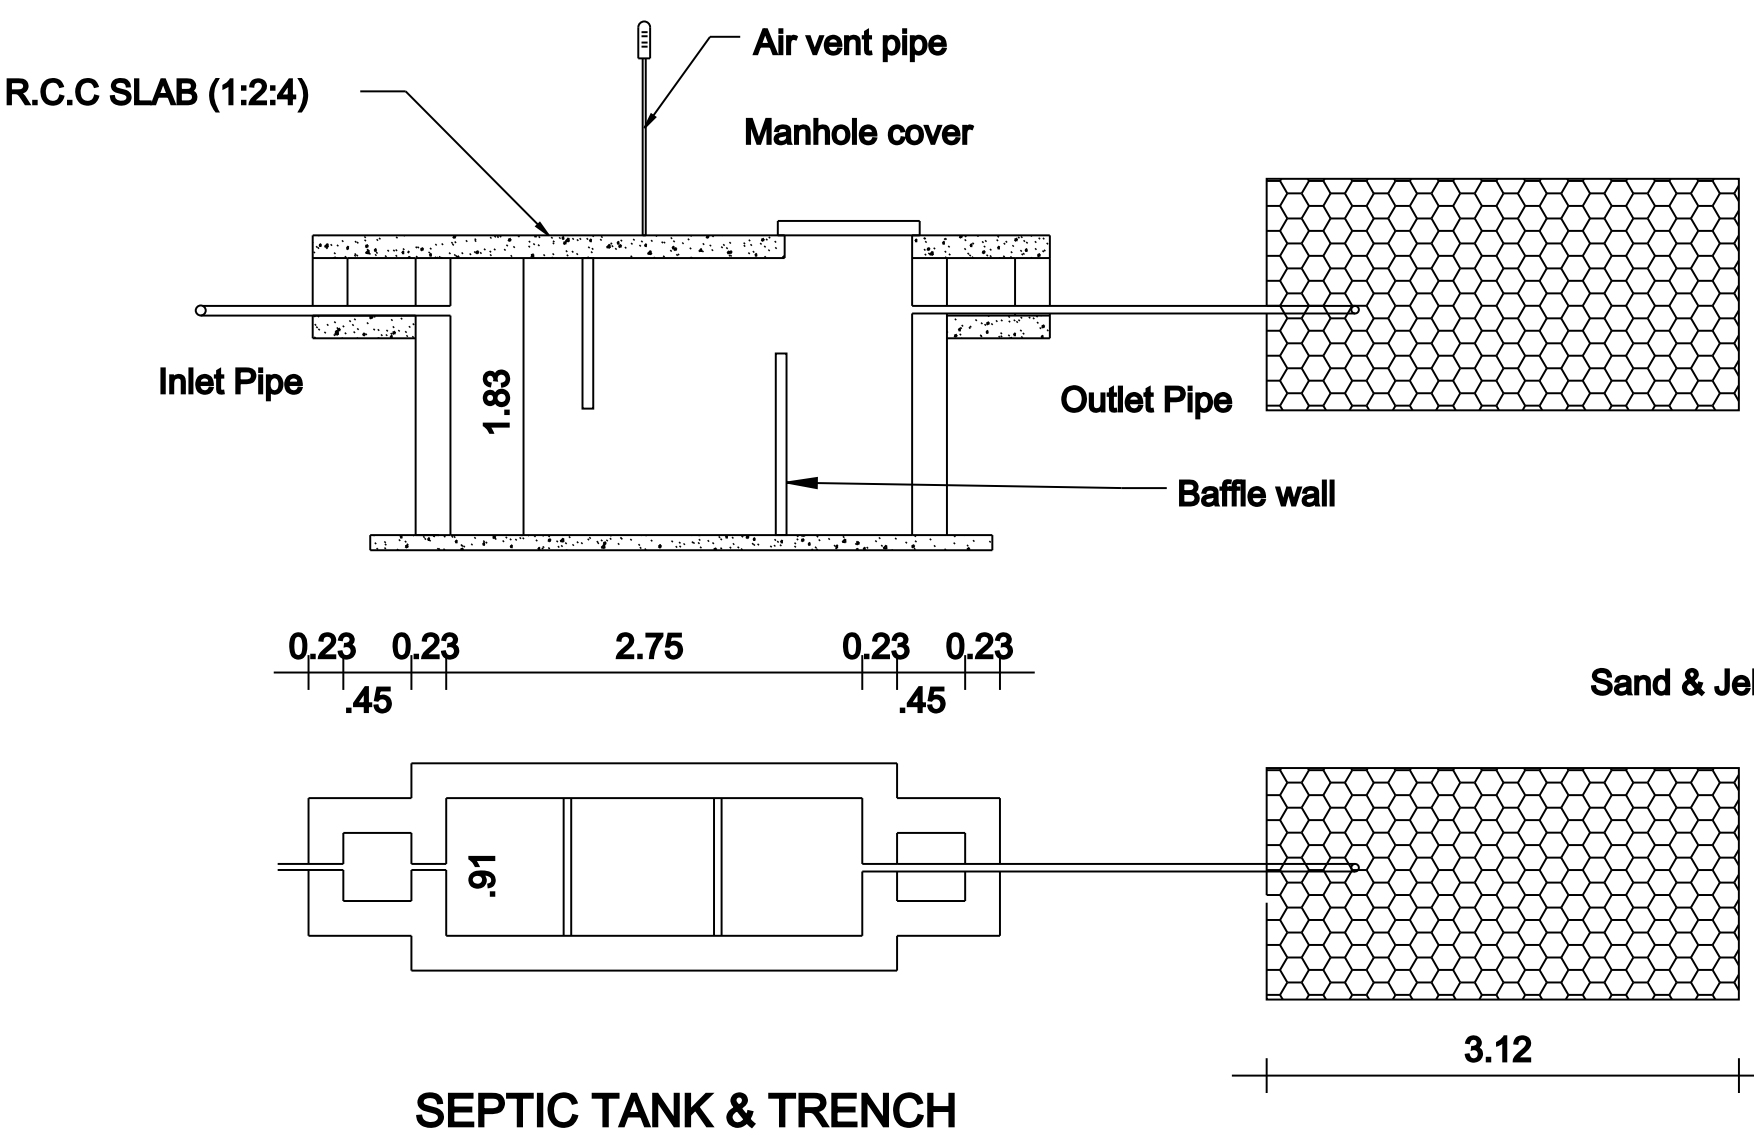

SEPTIC TANK & TRENCH

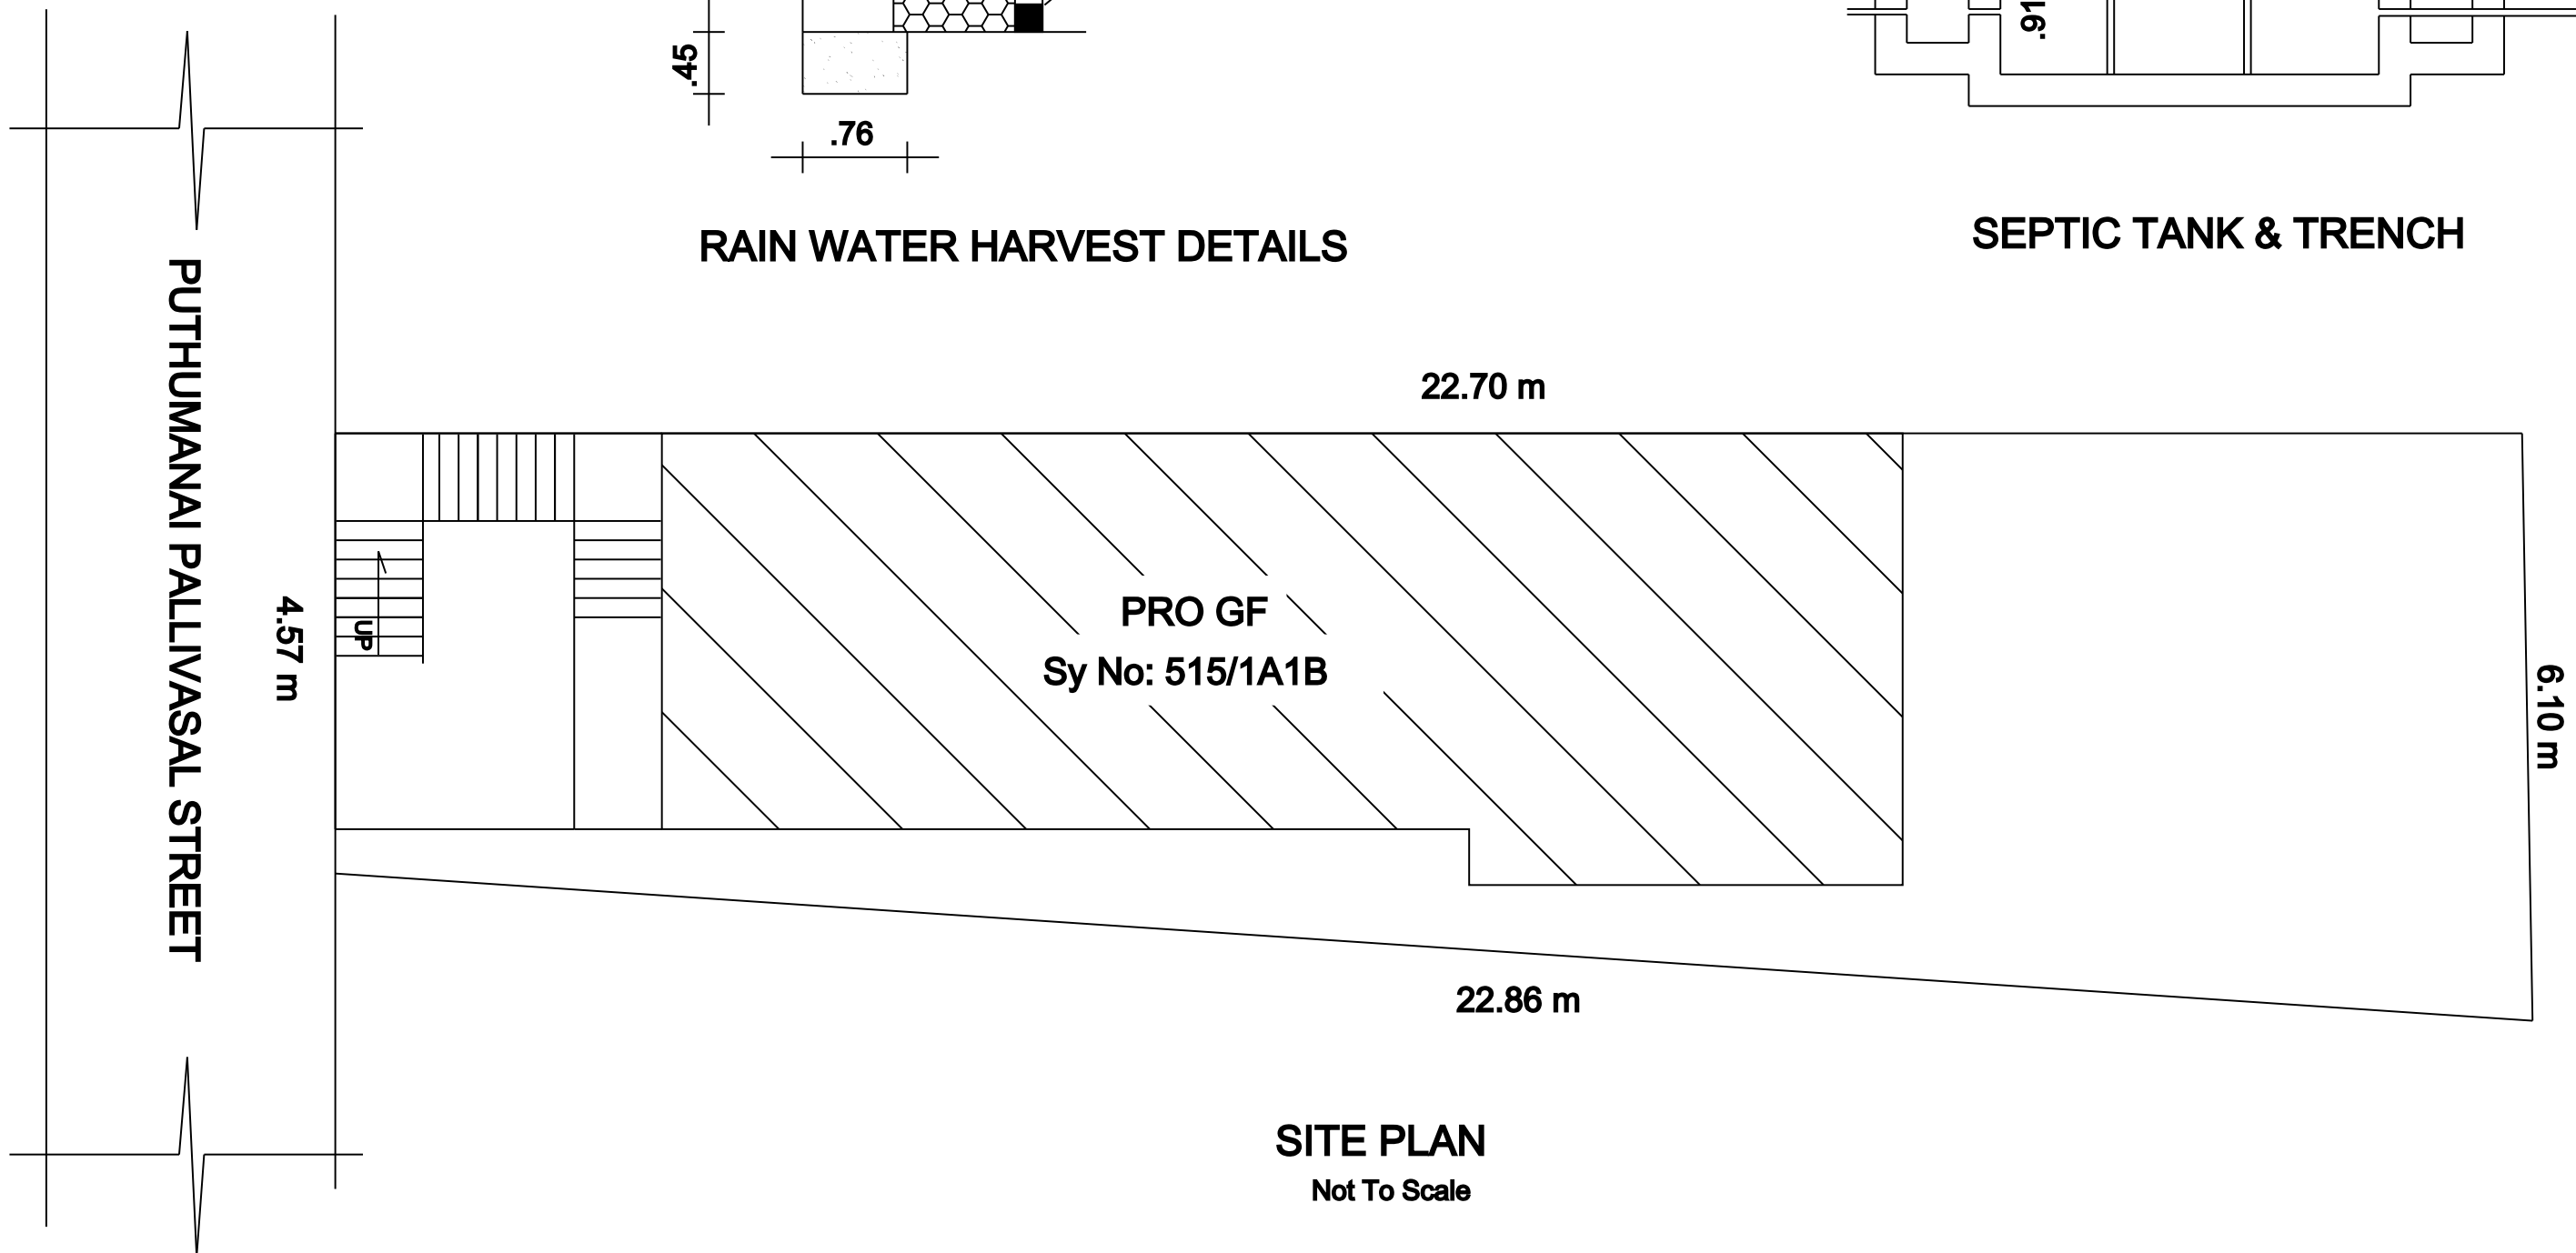

SITE PLAN

Not To Scale

FLOOR SPACE INDEX

FSI= 136.91/121.53=1.12<2

PLOT COVERAGE

PC= 55.55/121.53=45.70 %

NOTE:

Rain Water to be Provided

Waste Water To Garden

Percolation Pit to be Provided

Solar System to be Provided