



PLAN SHOWING THE PROPOSED CONSTRUCTION OF A DWELLING GROUND FLOOR & FIRST FLOOR HOUSE AT SURVEY NO:122/1A2D, PATTA NO:1751, NORTH SUBRAMANİYAPURAM,

(MEIYANPIRAPPU) KALANGKUDIRUPPU VILLAGE, UDANGUDI SELECTION GRADE TOWN PANCHAYAT, TIRUCHENDUR TALUK, THOOTHUKUDI DISTRICT.


NAME OF THE APPLICANT: Mr. A PRAVEEN KUMAR (S/O) Mr. ARUMUGA PANDI

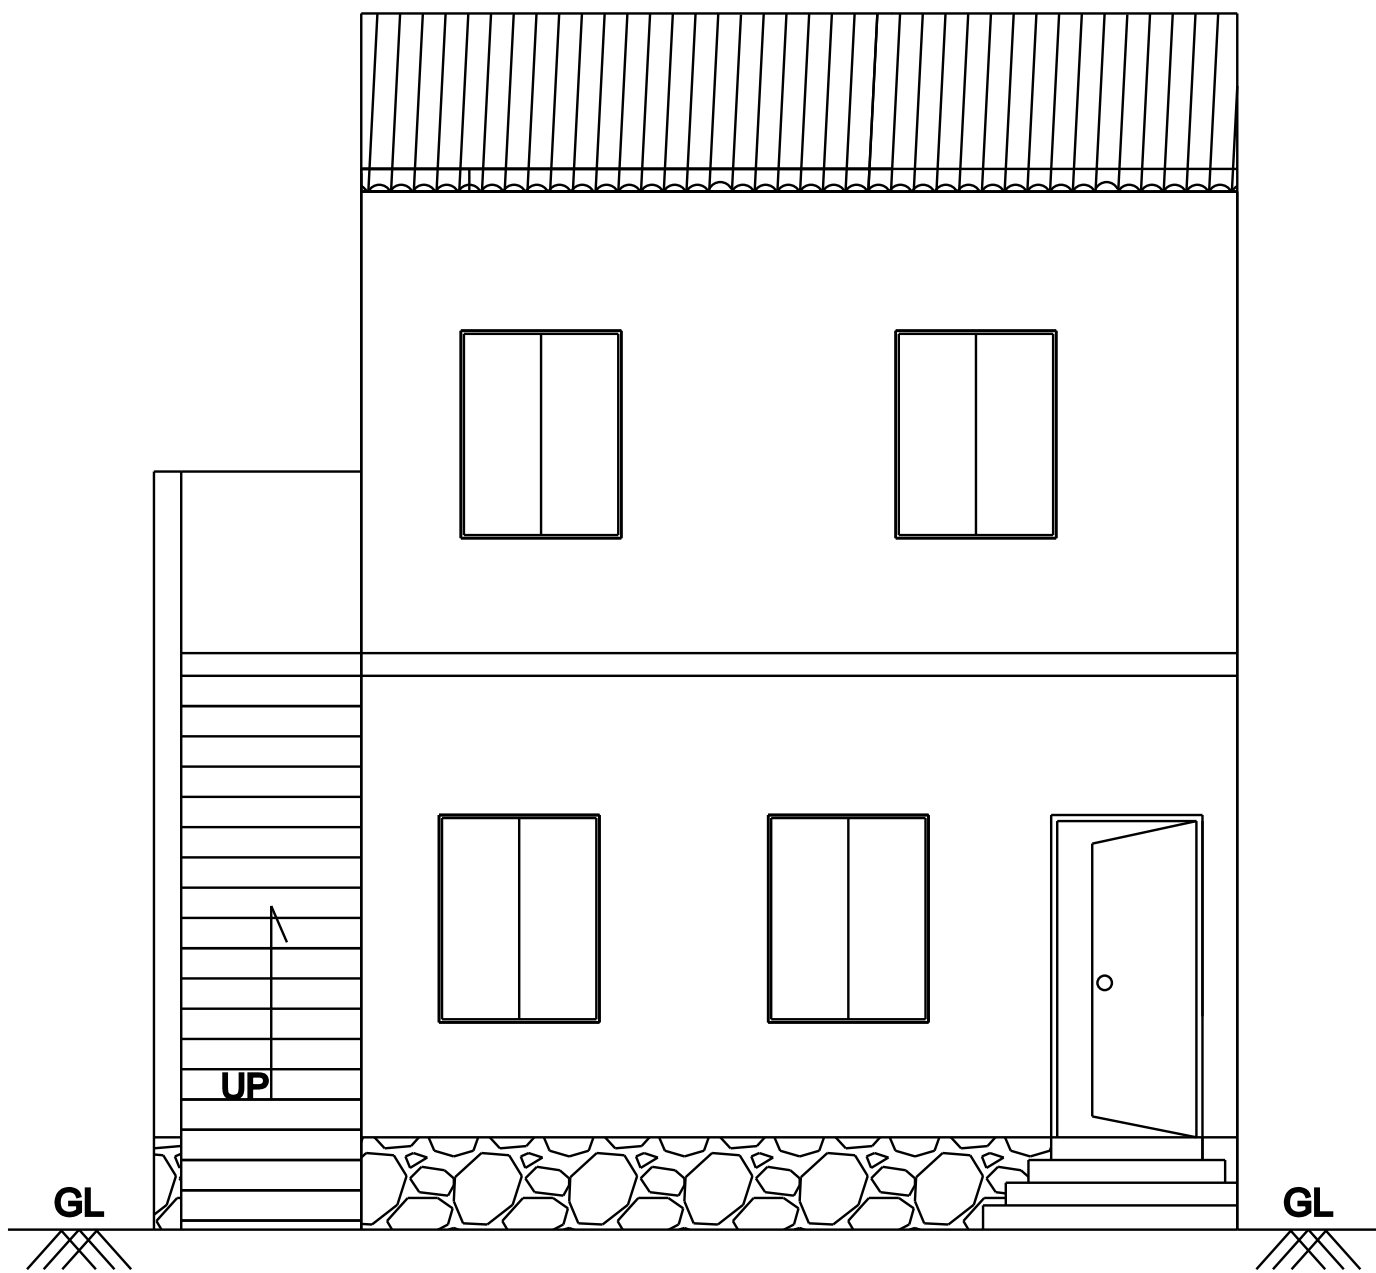



FRONT ELEVATION

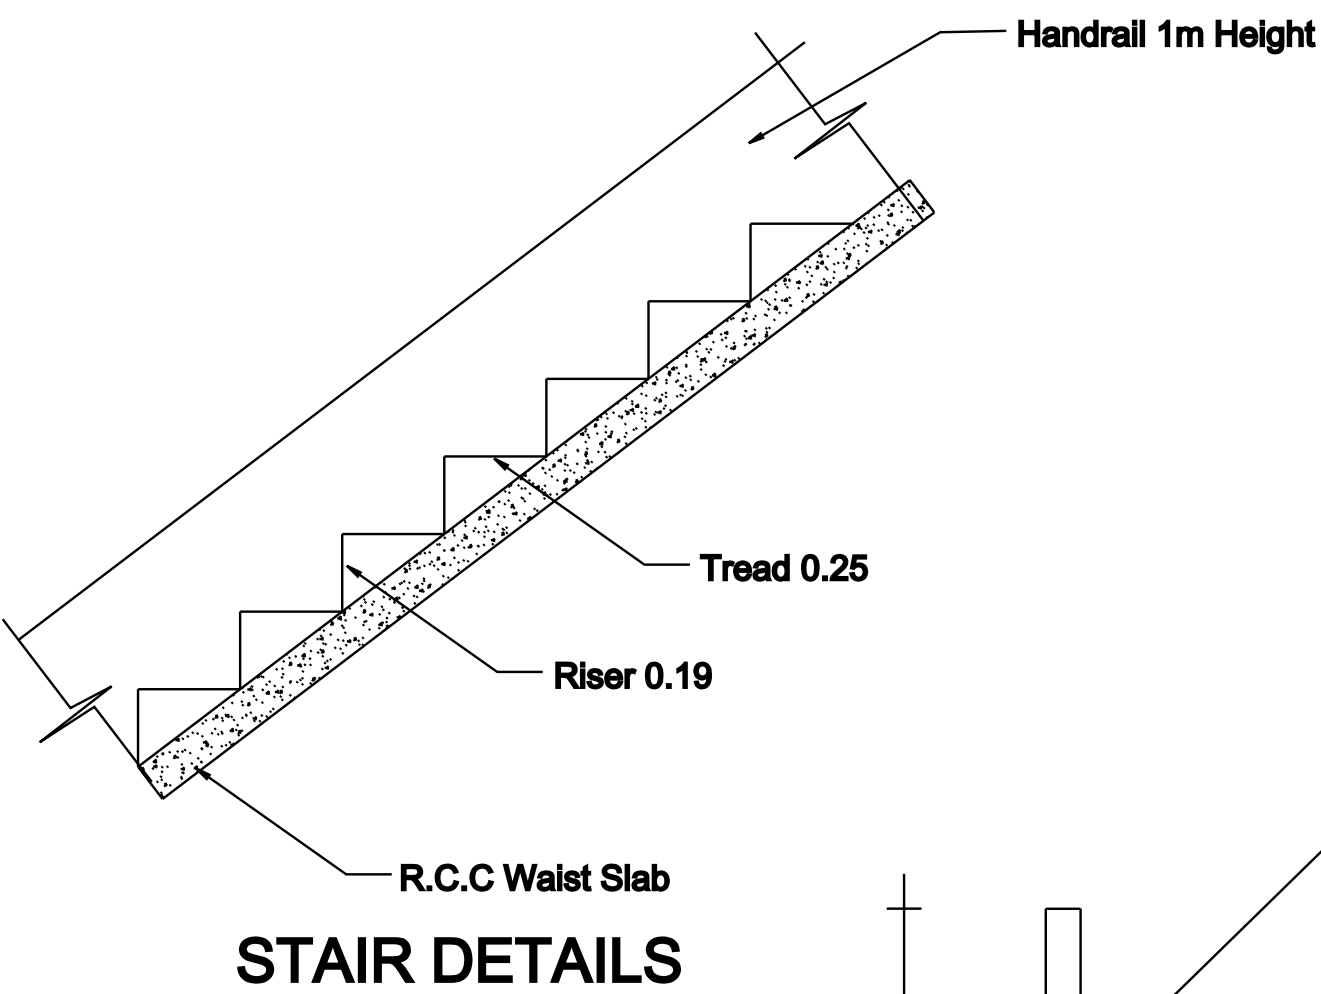


STAIR DETAILS

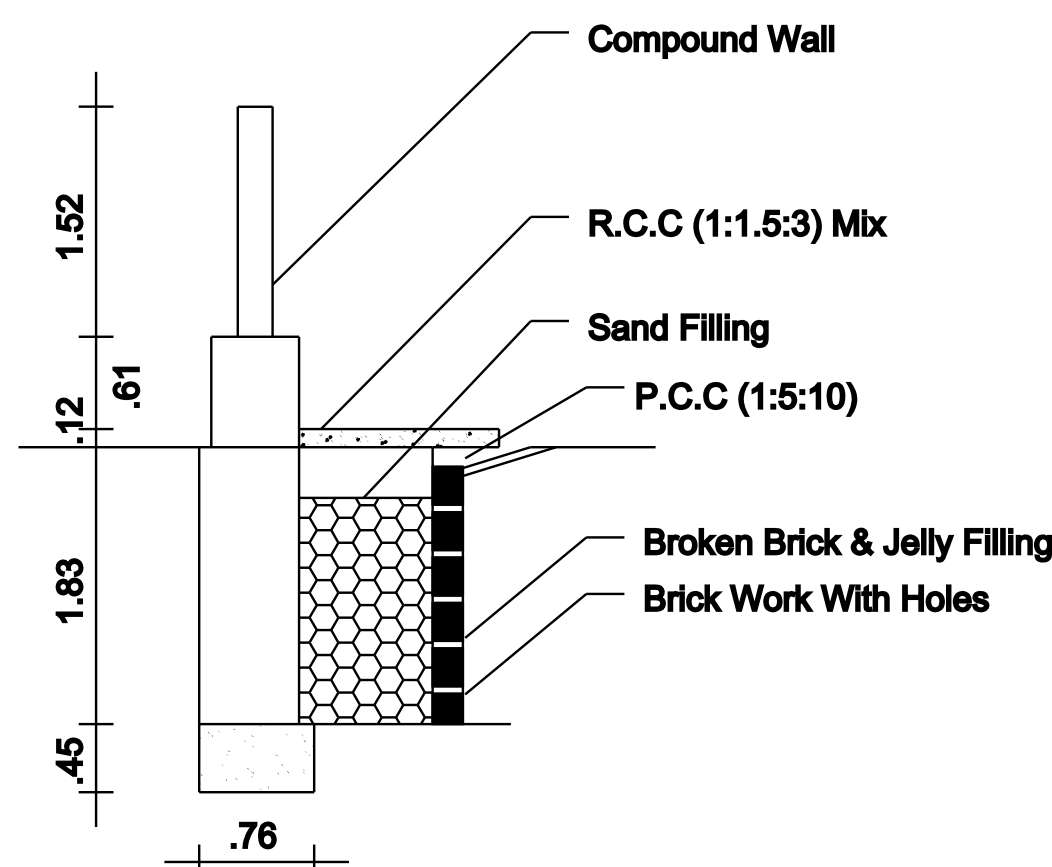


RAIN WATER HARVEST DETAILS

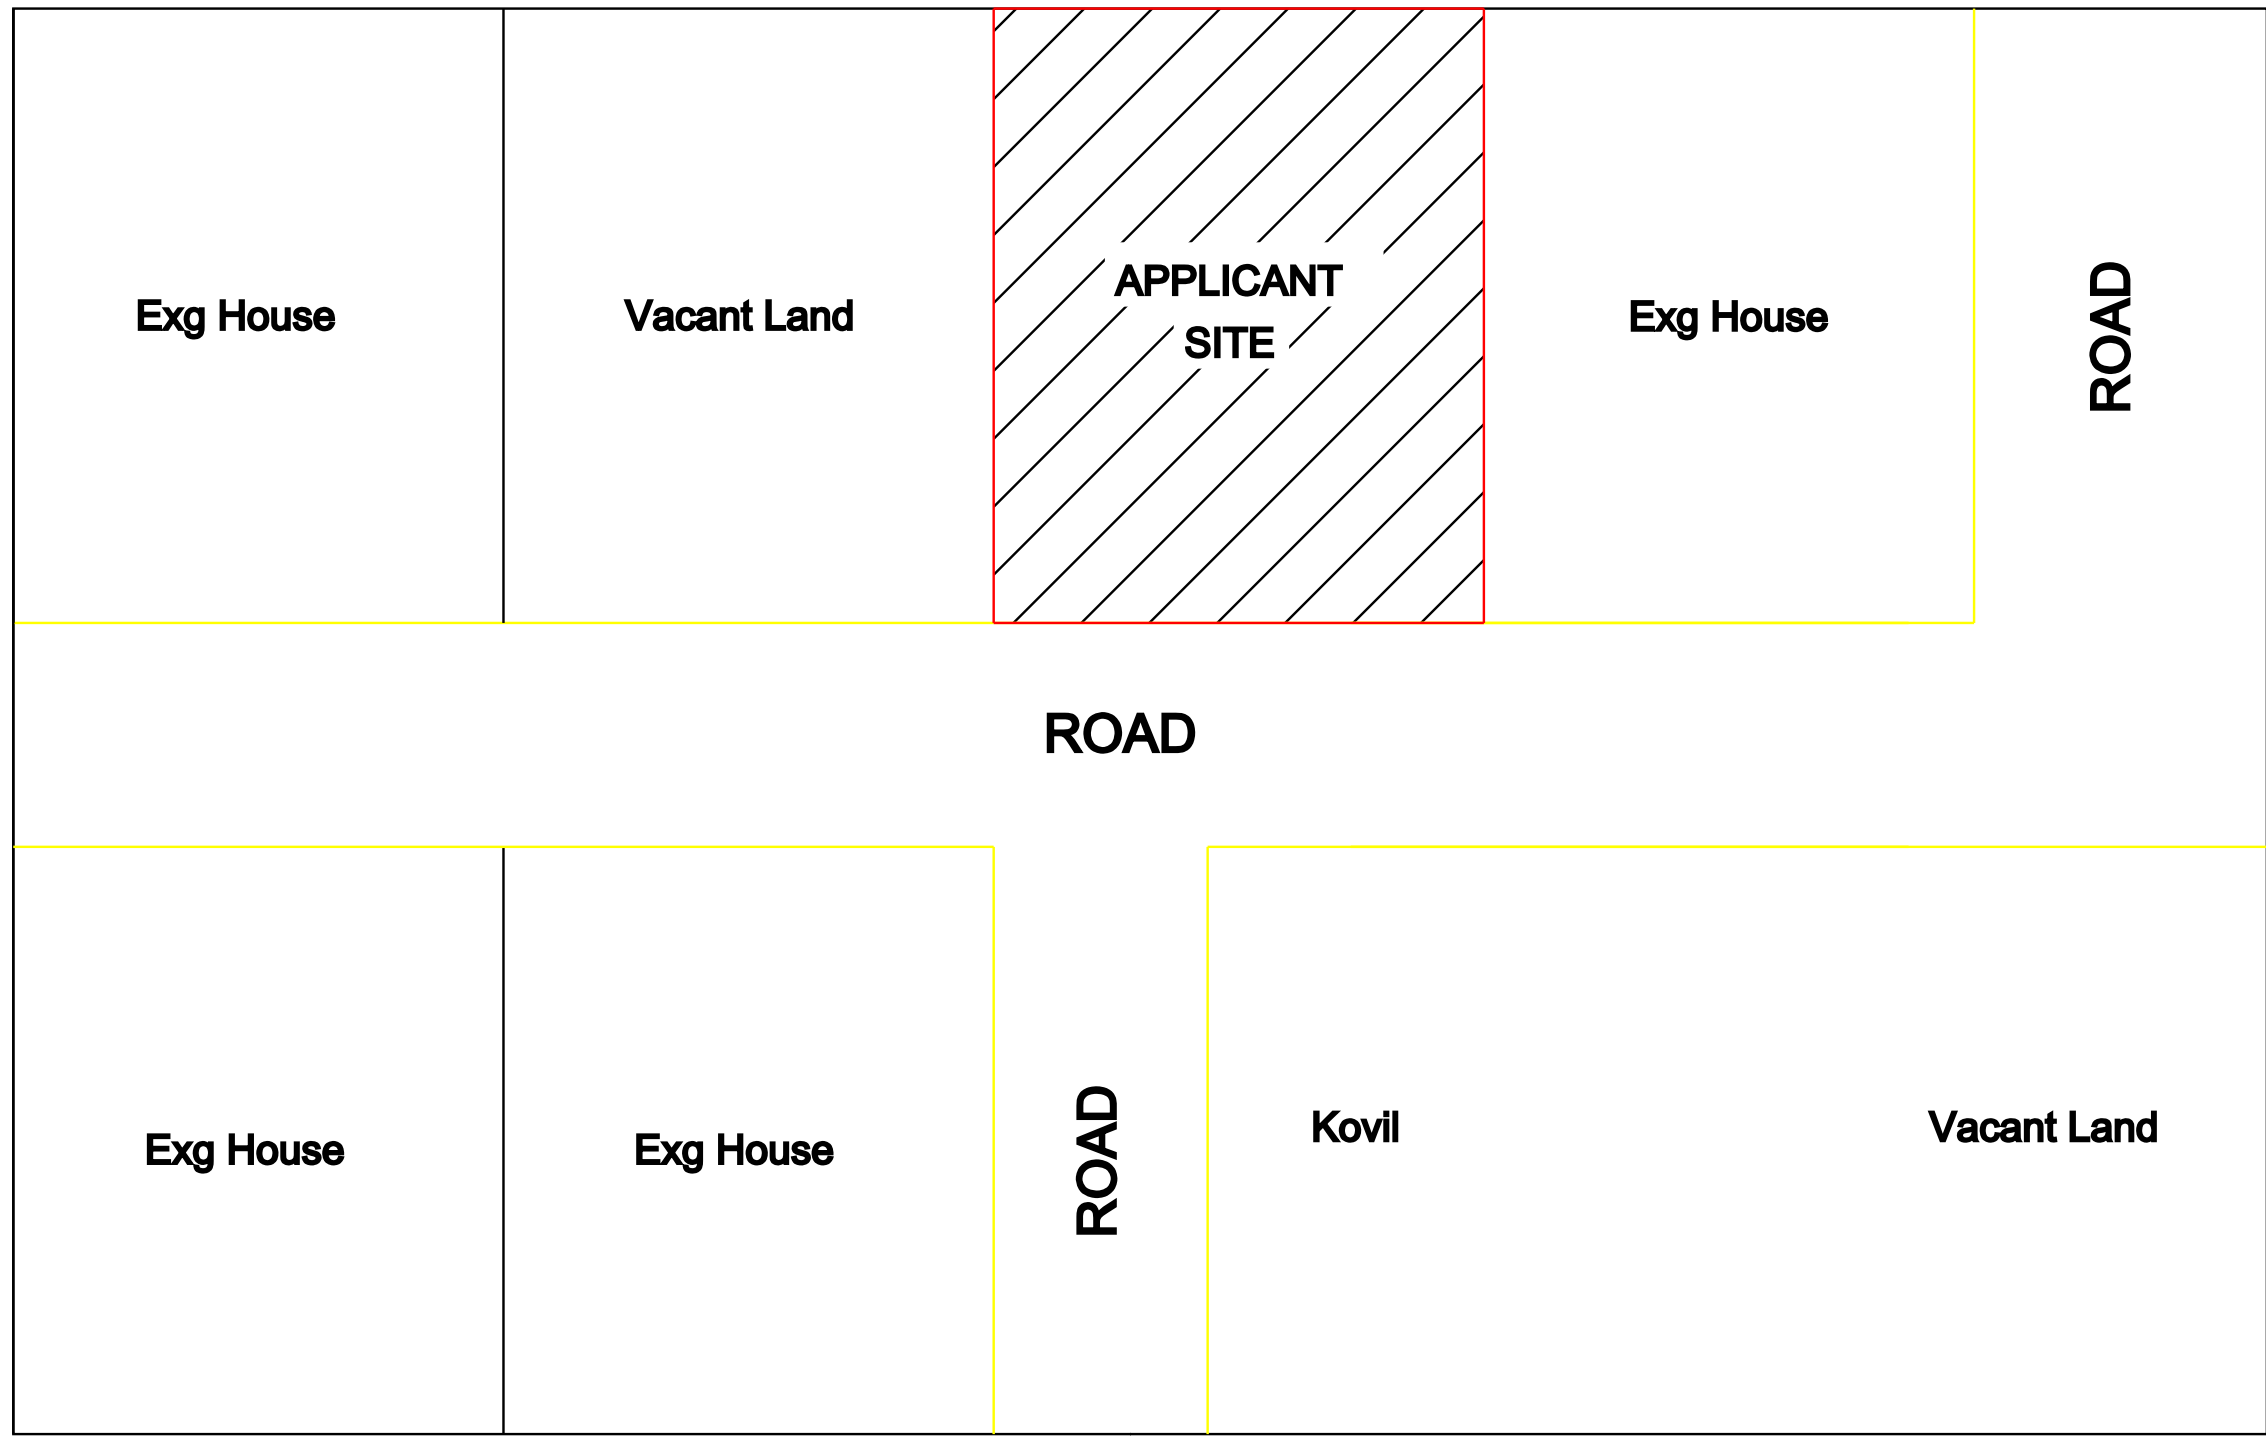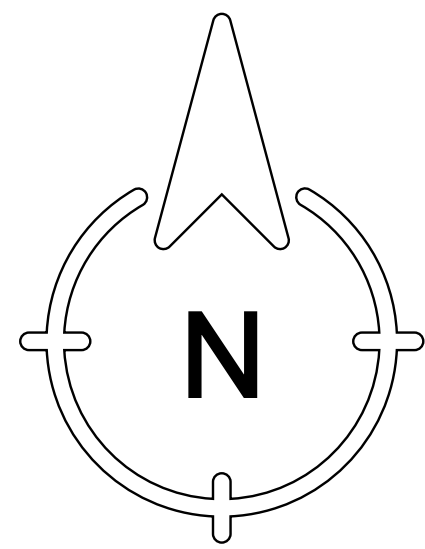

KEY PLAN

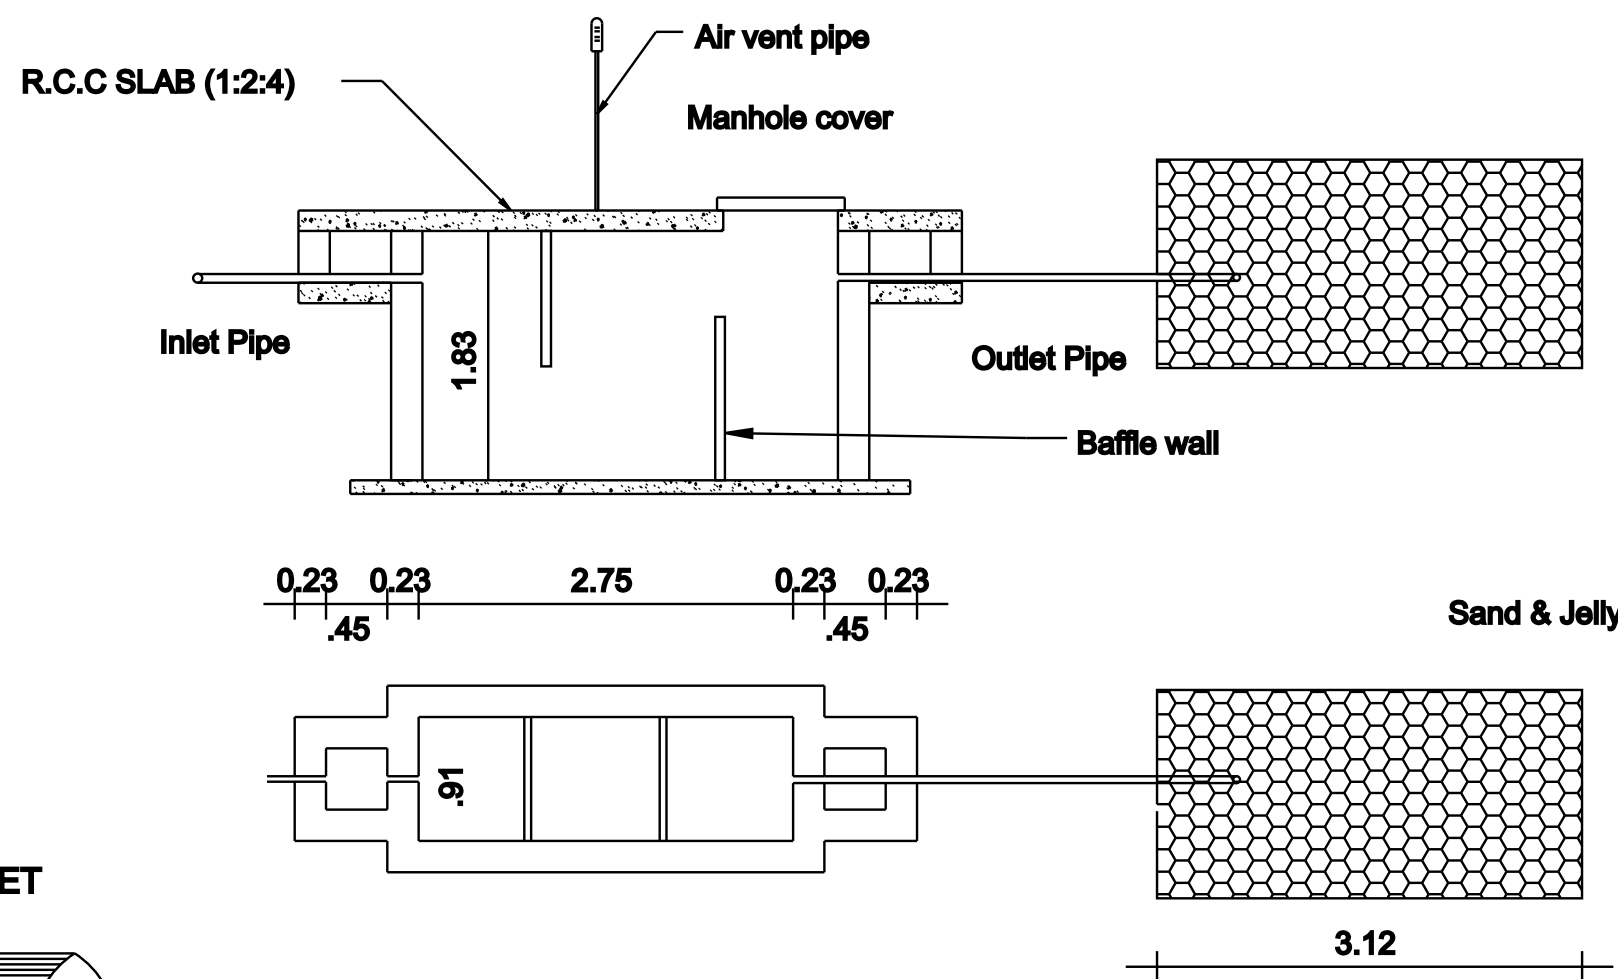


SEPTIC TANK & TRENCH

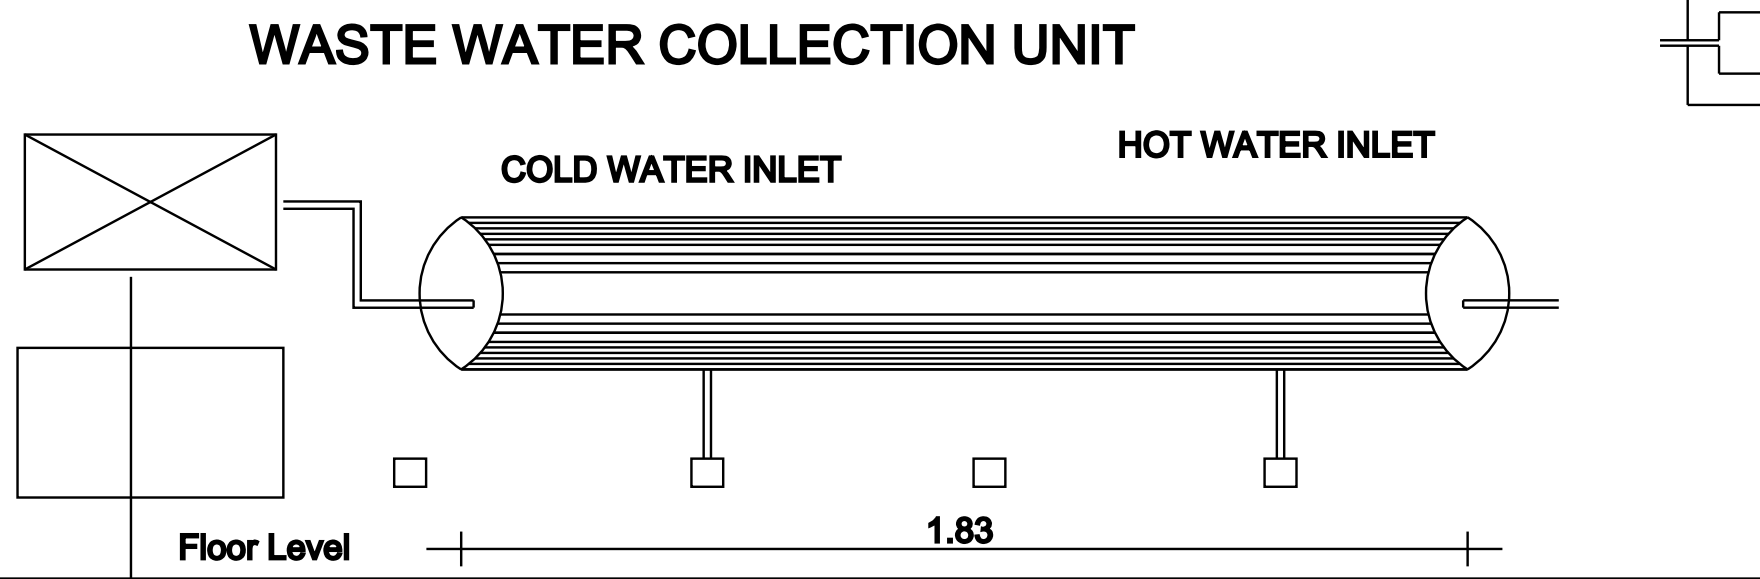


DETAILS OF SOLAR HOT WATER SYSTEM

Mr. Gurusamy Nadar & Family Land

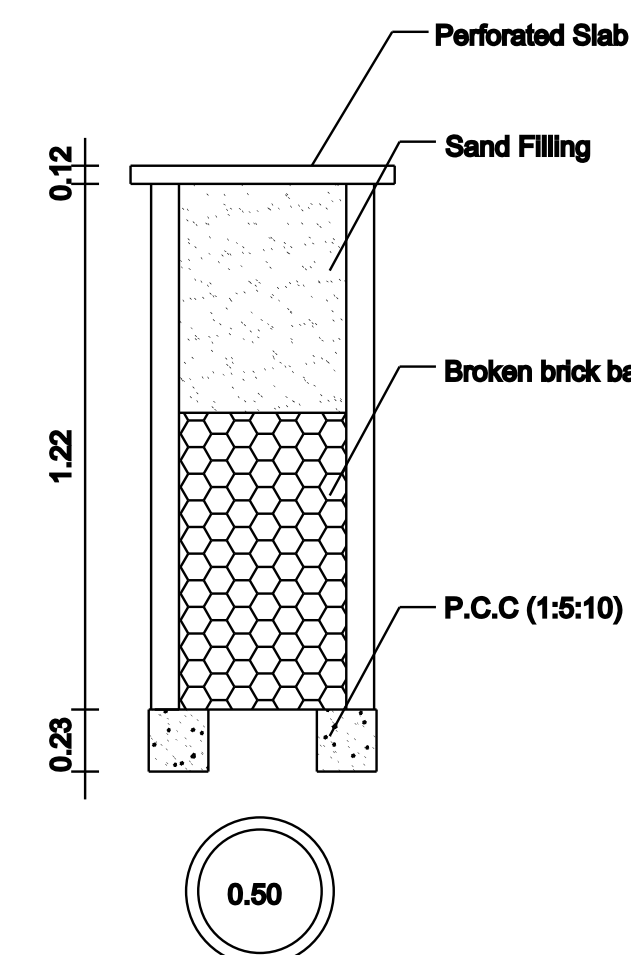

RAIN WATER COLLECTION WELL

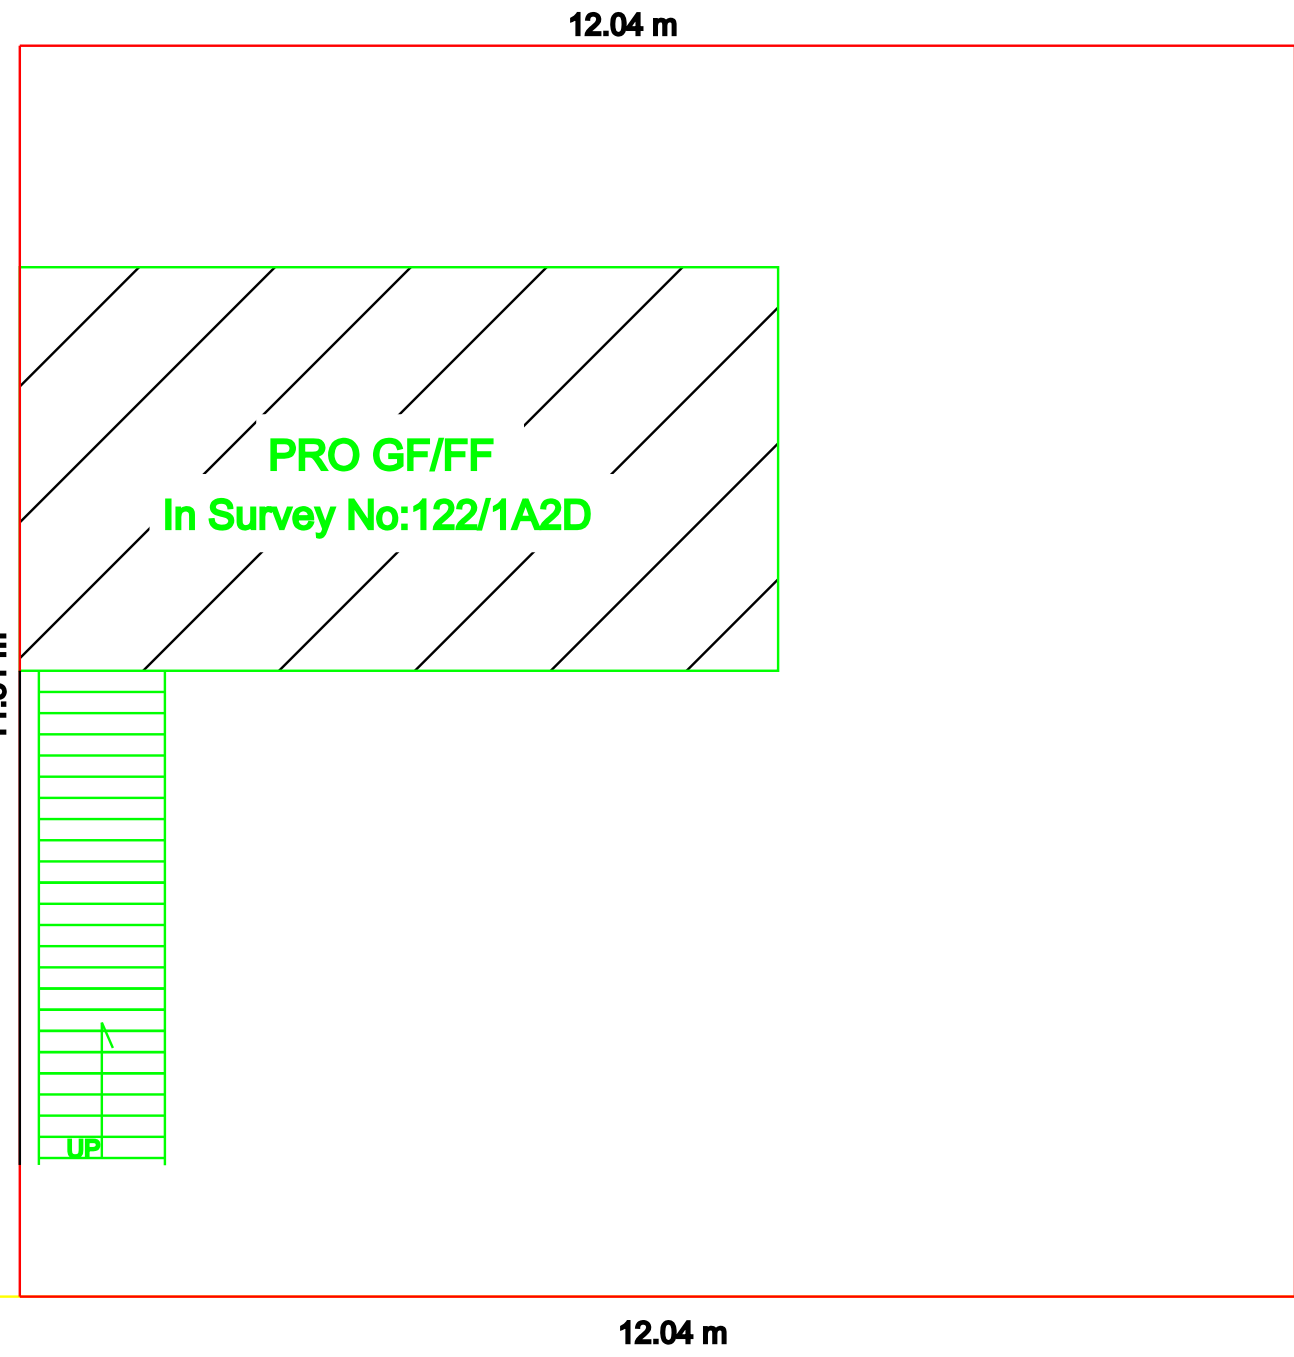

SITE PLAN

Not To Scale

FLOOR SPACE INDEX

FSI= 49.34/142.20=0.34<2

PLOT COVERAGE

PC= 27.28/142.20=19.18 %

NOTE:

Rain Water to be Provided
Waste Water To Garden
Percolation Pit to be Provided
Solar System to be Provided

AREA STATEMENT

	Site Area(3.51 Cents)	142.20 Sq.m	1530.63 Sq.ft
	Pro Ground Floor Area	27.28 Sq.m	293.64 Sq.ft
	Pro First Floor Area	22.06 Sq.m	237.45 Sq.ft
	Open Area	114.92 Sq.m	1236.99 Sq.ft

JOINERY DETAILS

D	DOOR	1.00	2.13
D1	DOOR	0.76	2.13
W	WINDOW	1.06	1.37
V	VENTILATOR	0.91	0.61

OFFICE USE

A Praveen kumar

APPLICANT

R. Mohamed Irath

Er.R.MOHAMED IRSATH

Register Engineer in DRDA-UDY/2022/05

Municipality Engineer -139/LS/2022/00002058

Licensed Surveyor & Consulting Engineer

Build-Up Construction,

18, Periya Street, Udangudi-628203

Cell:9750953055, 9629271761

REGISTERED ENGINEER

ALL DIMENSIONS ARE IN METER (Scale:1:100)