



PLAN SHOWING THE PROPOSED CONSTRUCTION OF R.C.C. ROOFED SIX COMMERCIAL BUILDINGS (G.F & F.F) AFTER DEMOLISHING THE EXISTING BUILDING AT DOOR NO: 17, IN SURVEY NO: 9/1A1A (OLD),

528/14(NEW) OF SATHANKULAM REVENUE VILLAGE., WARD NO.: 12, AT ITTAMOZHI MAIN ROAD., SATHANKULAM., SATHANKULAM SELECTION GRADE TOWN PANCHAYAT., SATHANKULAM (TK) , THOOTHUKUDI (DT)..


NAME OF THE APPLICANT: Mrs.M.DHANALAKSHMI.... W/O Mr.MANIYADAV..

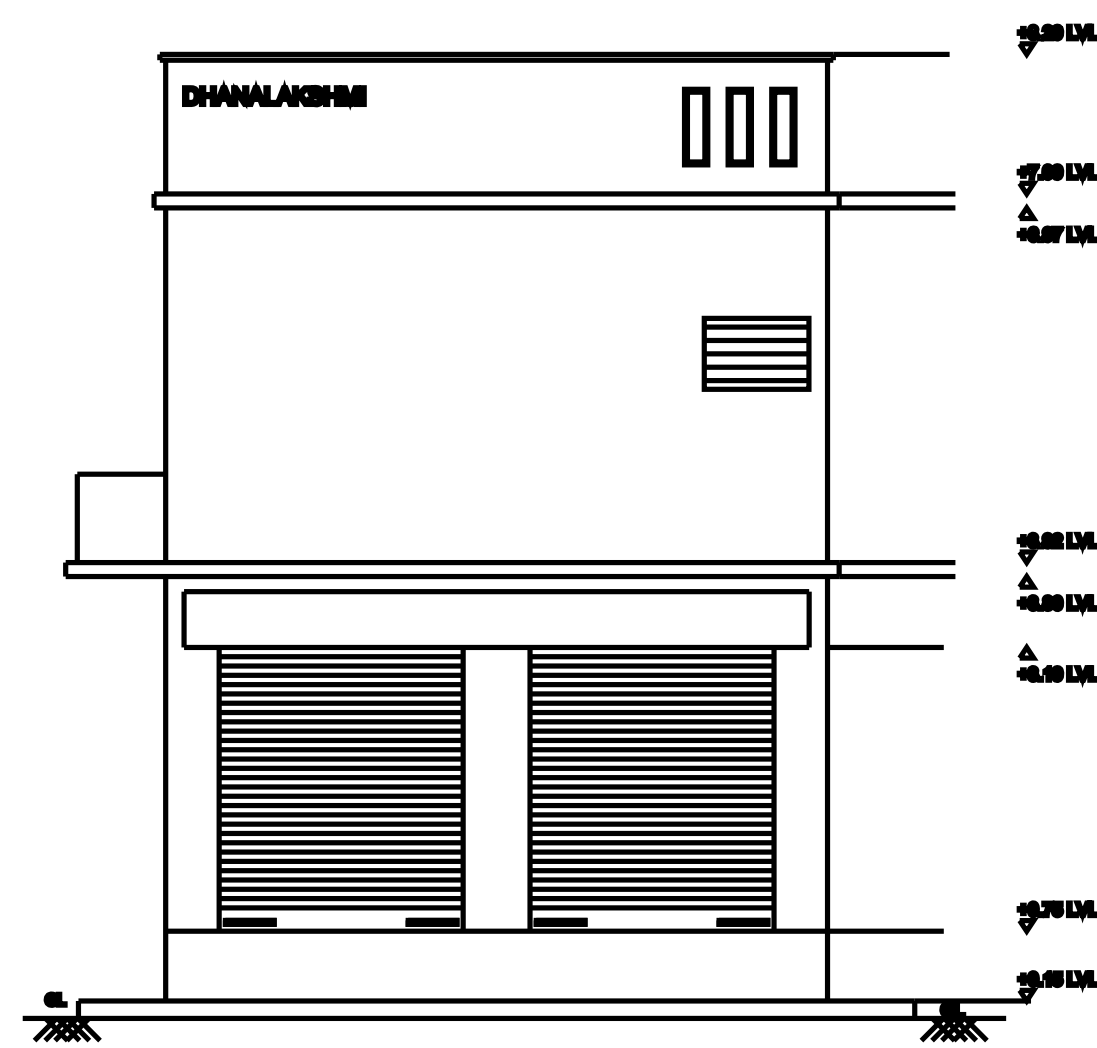


FRONT ELEVATION

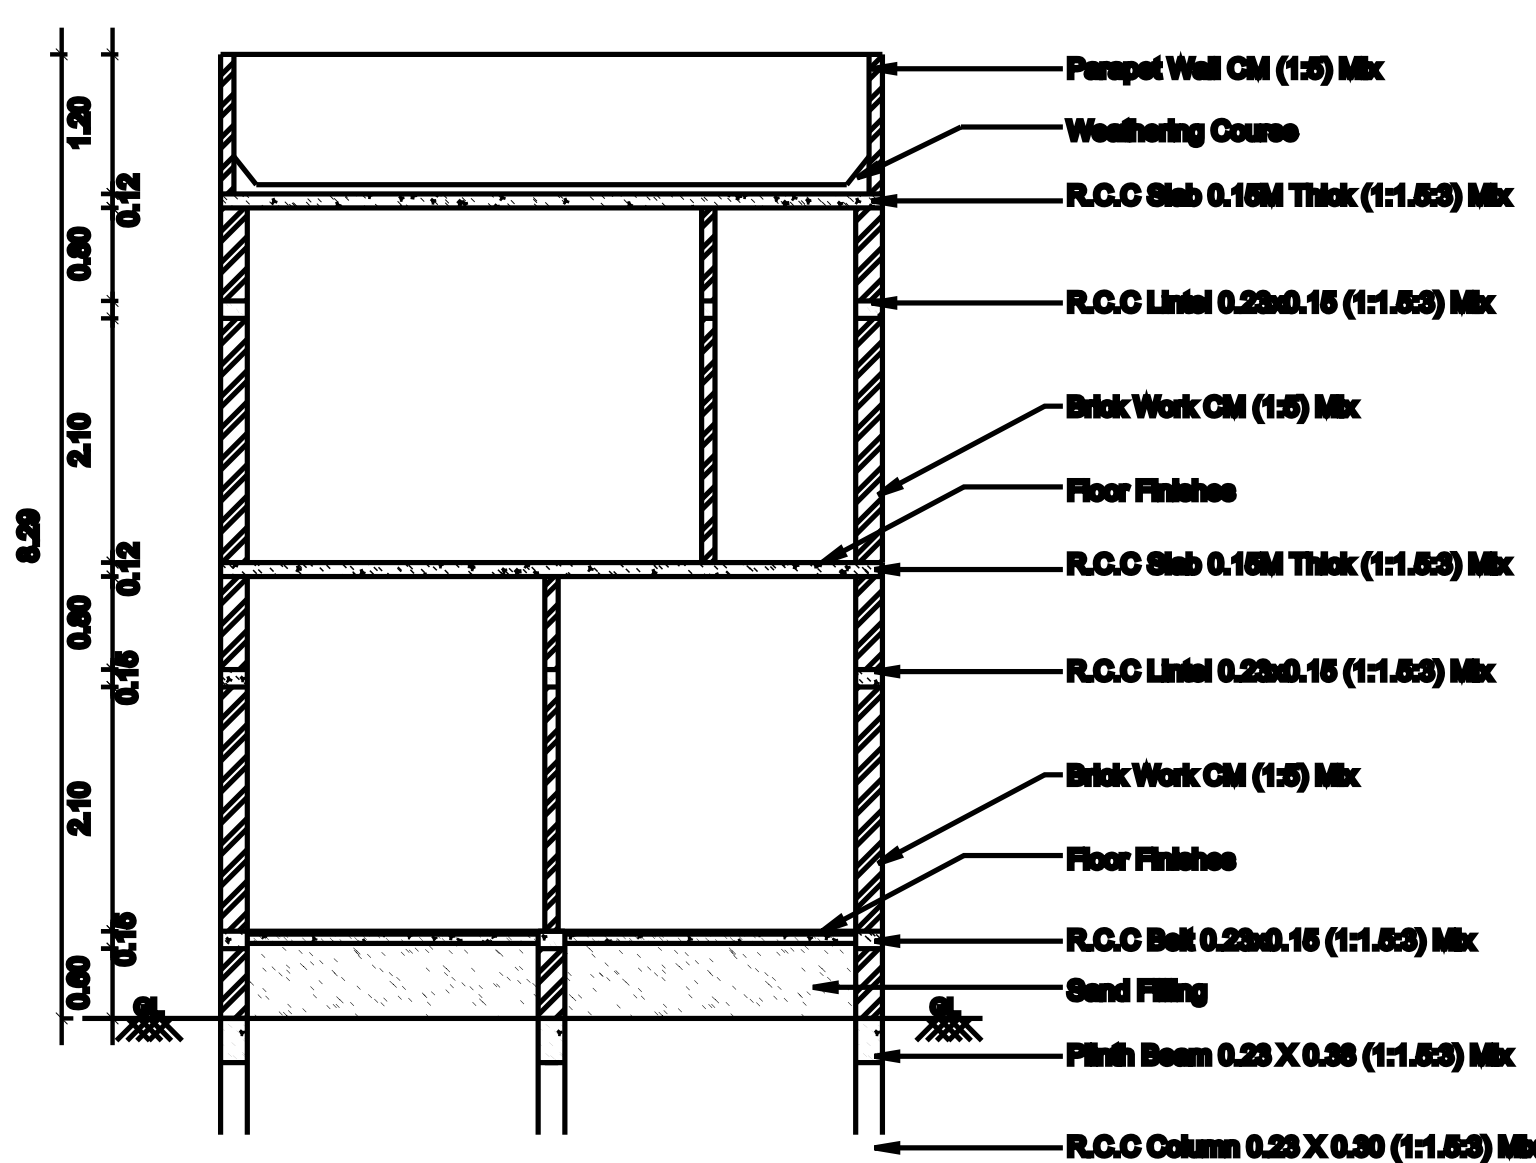


SECTION ON 'AB'

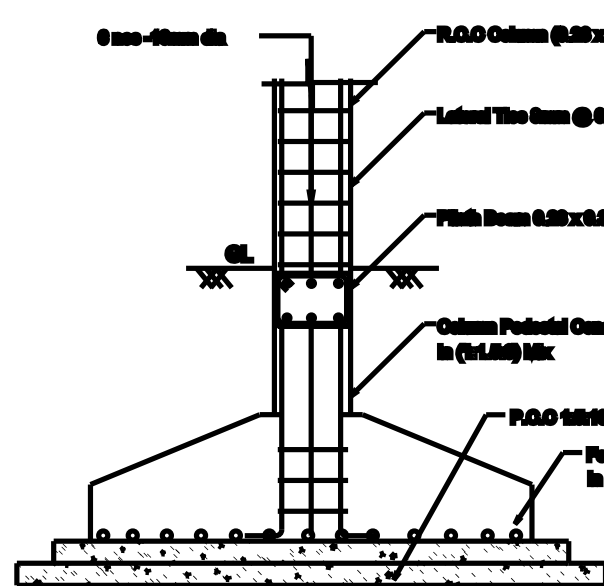


COLUMN FOOTING DETAILS

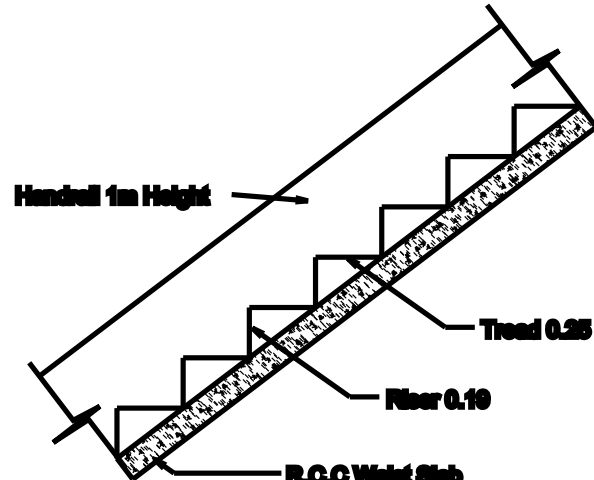


STAIR DETAILS

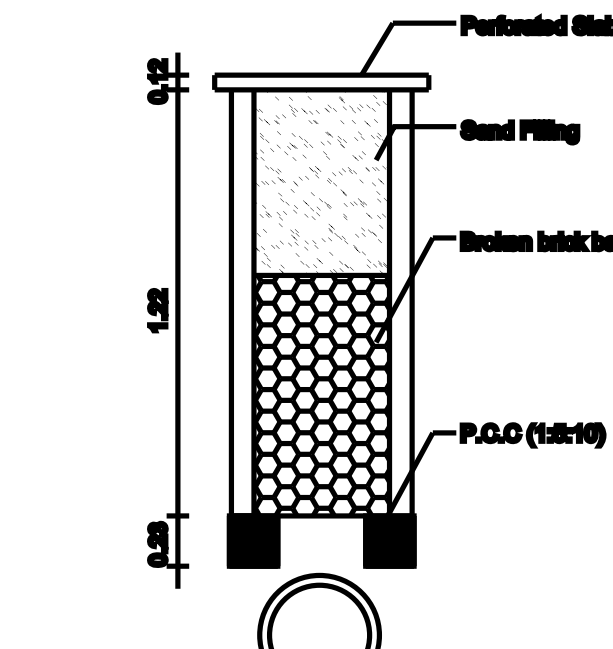


RAIN WATER COLLECTION WELL

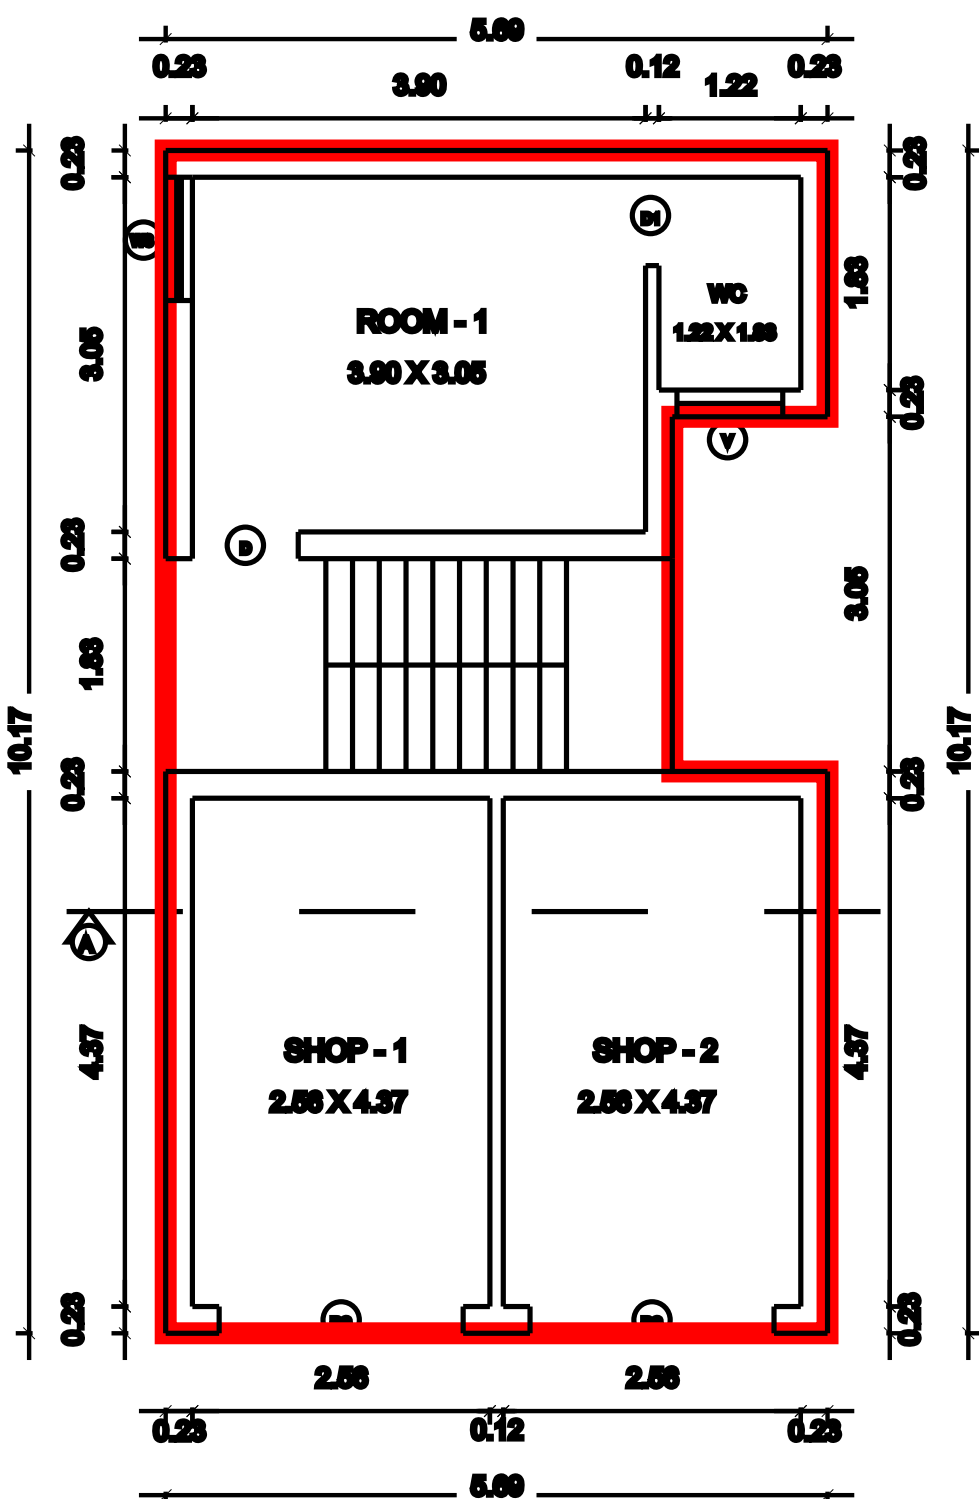


GROUND FLOOR PLAN

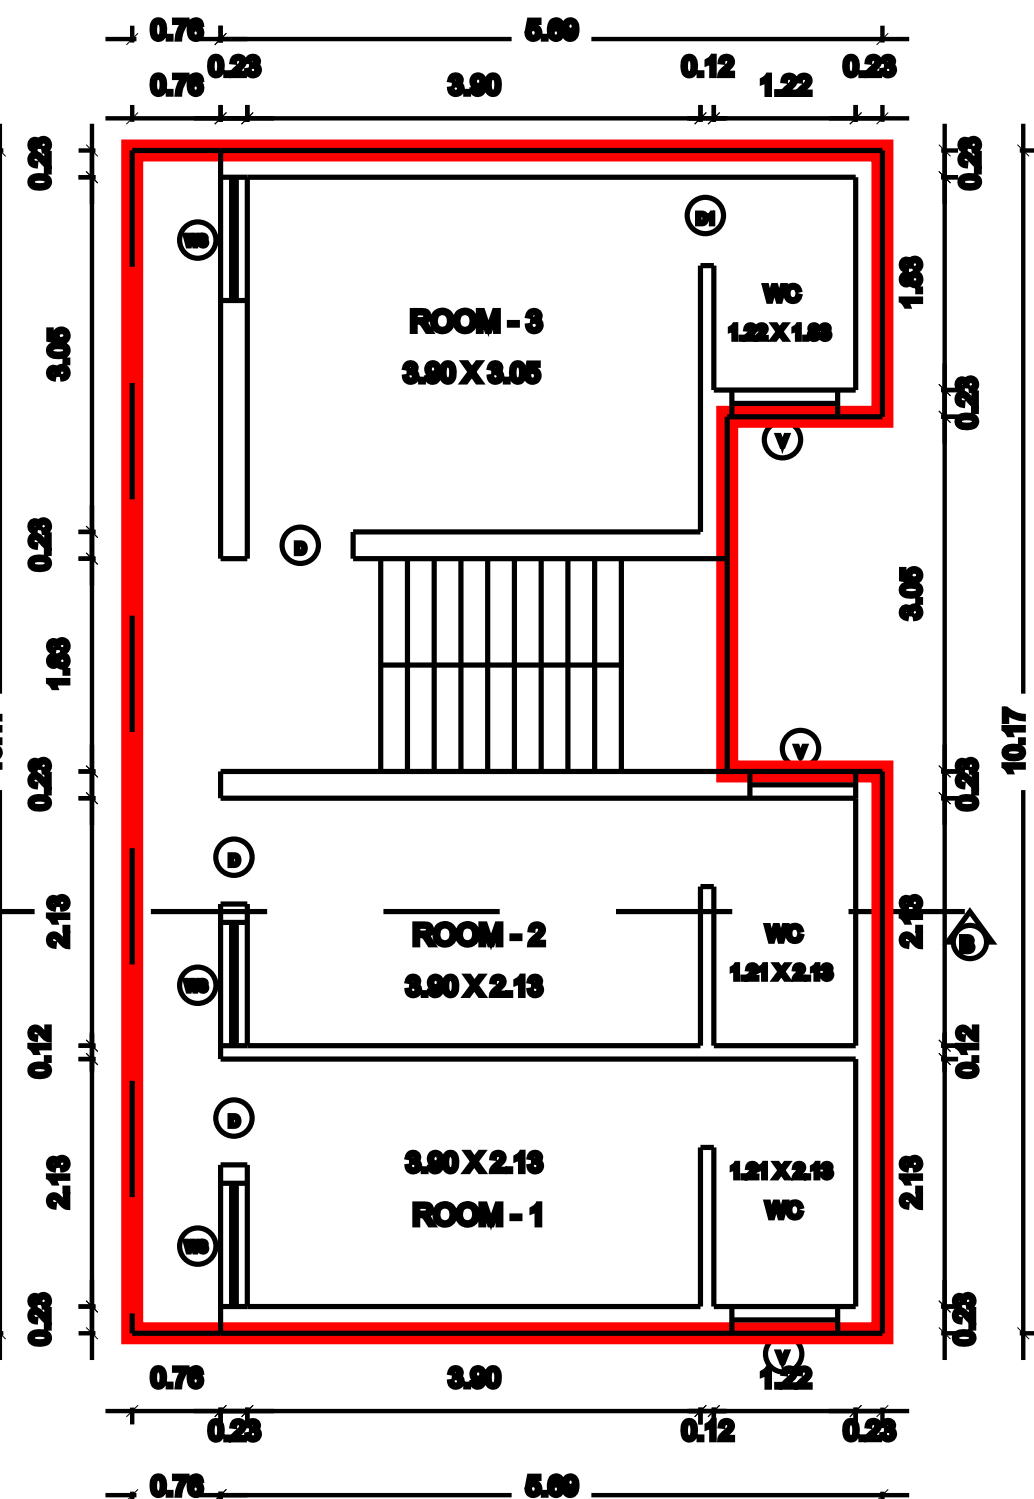


FIRST FLOOR PLAN

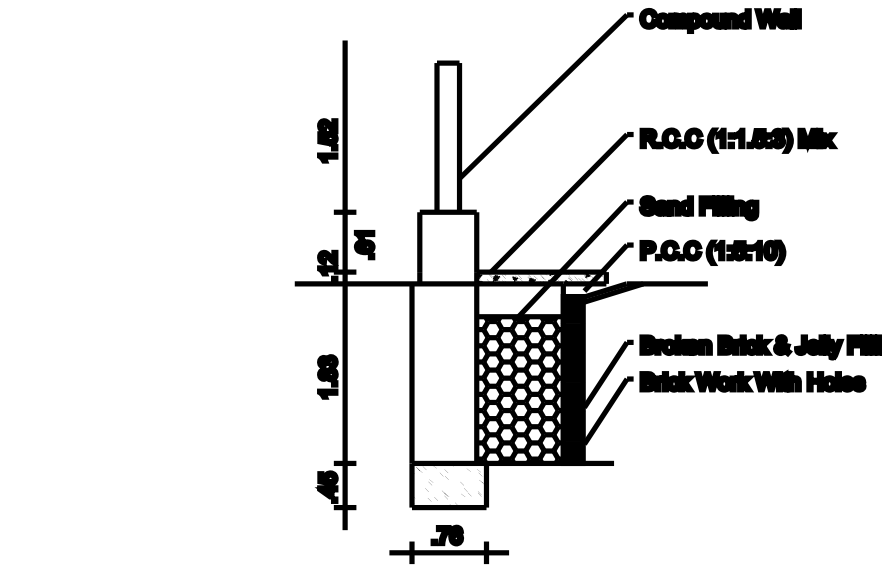


RAIN WATER HARVEST DETAILS

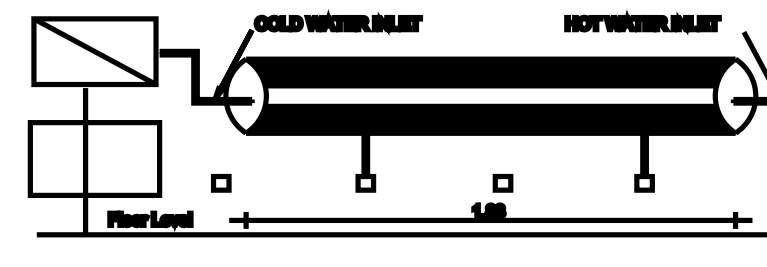


DETAILS OF SOLAR HOT WATER SYSTEM

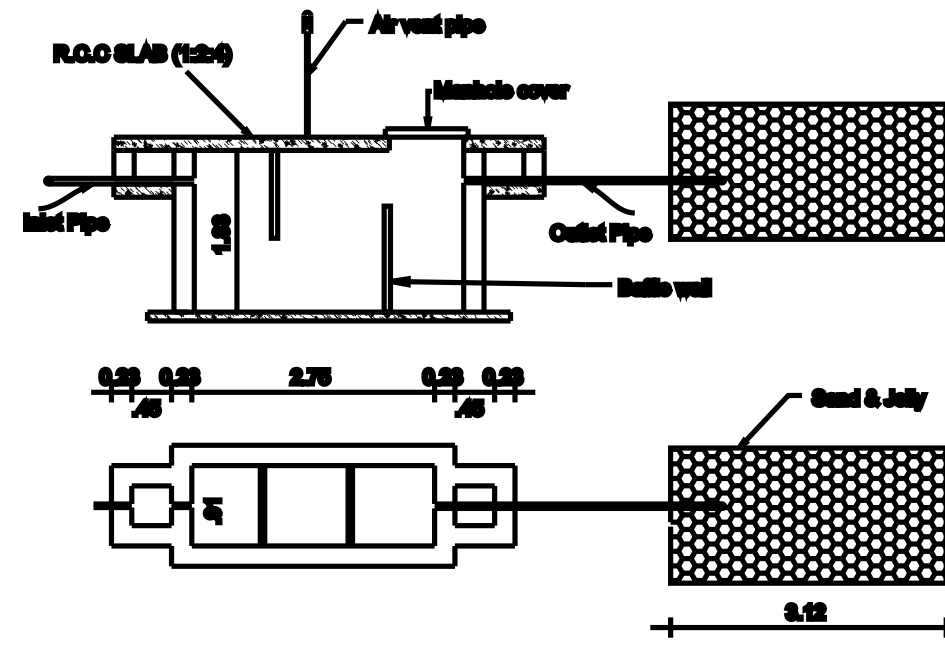

SEPTIC TANK & TRENCH

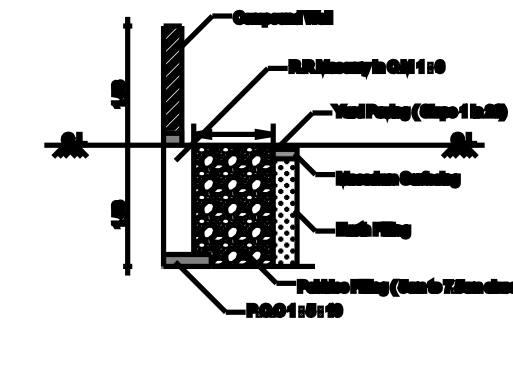

COMPOUND WALL DETAILS

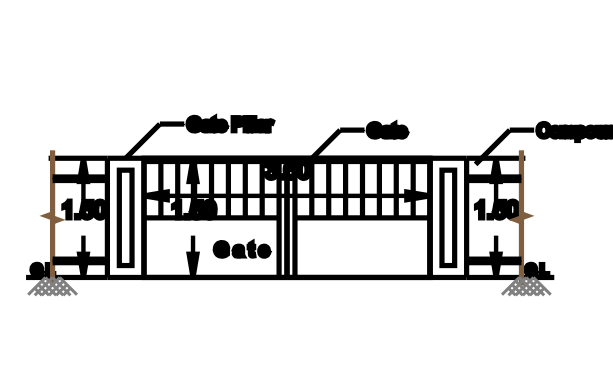

DETAILS OF MAIN GATE

ITTAMOZHI MAIN ROAD

06.84 m

DEVARAJ NADAR SHOP

11.68 m

DEVARAJ NADAR SHOP


11.68 m

SUDALAYANDI HOUSE

SITE PLAN (1:100)



LOCATION -GOOGLE MAPS
08°28'37.9"N 77°54'36.4"E

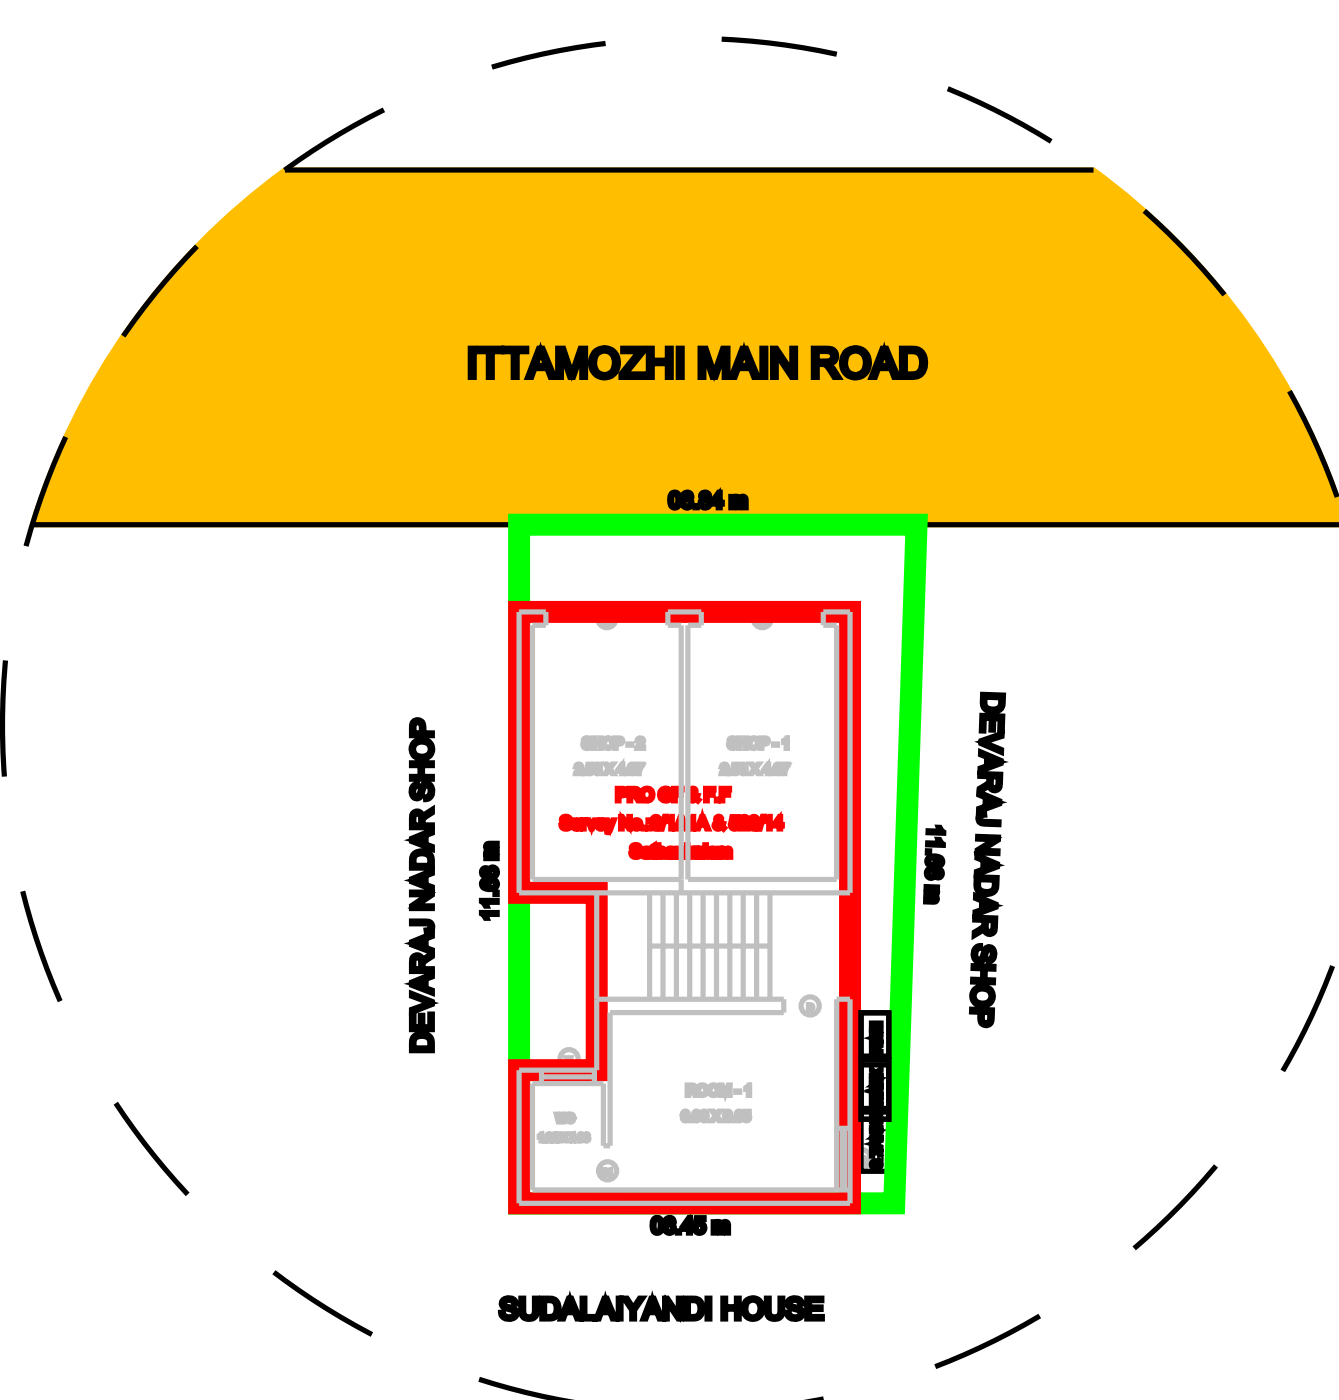

TOPO PLAN [NTS]

AREA STATEMENT

Site Area	77.56 Sq.m	834.85 Sq.ft
Pro. G.F. Area	53.83 Sq.m	579.42 Sq.ft
Pro. F.F. Area	61.56 Sq.m	662.63 Sq.ft
Total Area	115.39 Sq.m	1242.05 Sq.ft
Open Area	23.73 Sq.m	255.43 Sq.ft

Ground Floor

Shop-1 - 14.03 Sq.m , 151.02 Sq.ft
Shop-2 - 13.47 Sq.m , 144.99 Sq.ft
Room-1 - 18.35 Sq.m , 197.62 Sq.ft
Staircase - 07.98 Sq.m , 85.89 Sq.ft

First Floor

Room -1 - 13.42 Sq.m , 144.45 Sq.ft
Room -2 - 14.08 Sq.m , 151.56 Sq.ft
Room -3 - 18.35 Sq.m , 197.62 Sq.ft

JOINERY DETAILS

DESCRIPTIONS	L	B
RS ROLLING SHUTTER	2.15	2.44
D DOOR	0.91	2.10
D1 DOOR	0.76	2.10
V VENTILATOR	0.91	0.61
W3 WINDOW	1.06	1.37

LEGEND

BLOCK	FLOOR NAME	TOTAL COVERED AREA (sq.m)	TOTAL BUILTUP AREA (sq.m)
CBA	Floor- Ground	53.83	53.83
CBA	Floor- 01	61.56	61.56

Floor Space Index

1.488

Plot Coverage

69.40 %

Applicant Name

Mrs.M.DHANALAKSHMI....

Proposed Address

WARD NO: 12, ITTAMOZHI MAIN ROAD,
SATHANKULAM.

Drawing Prepared By

SWP_KR_KPM_AUG_2025

APPLICANT SIGNATURE

[Mrs.M.DHANALAKSHMI]

COLOUR INDEX

- APPLICANT SITE BOUNDARY
- PROPOSED CONSTRUCTION
- EXISTING STREET,ROAD

NOTE:

- * Rain Water to be Provided
- * Waste Water To Garden
- * Percolation Pit to be Provided
- * Solar System to be Provided

ALL DIMENSIONS ARE IN METER

Scale 1:100

D.SOLAMON RAJA
Registration No: 07/2022-23
JOTHI CONSTRUCTION
32- C/2., Ittamozhi Road,
Sattankulam-628 704.
Thoothukudi Dist.

REGISTERED ENGINEER