



PLAN SHOWING THE PROPOSED CONSTRUCTION OF 2 RESIDENTIAL BUILDING (GROUND FLOOR)
S.NO:199/O, WARD NO :17, TIRUCHENDUR ROAD, IN ARUMUGANERI SPECIAL GRADE
TOWN PANCHAYAT.KANTHASAMY PURAM VILLAGE. THIRUCHENDUR THALUK. TUTICORIN DISTRICT.


OWNER NAME ;S.ARUN

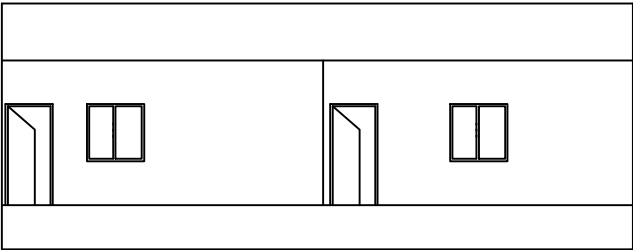




ELEVATION

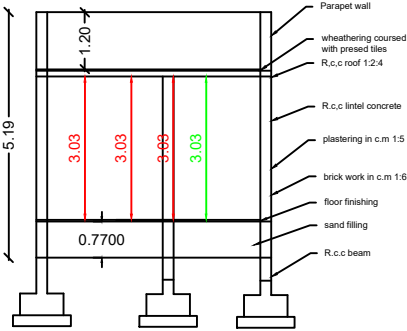


SECTION X,X

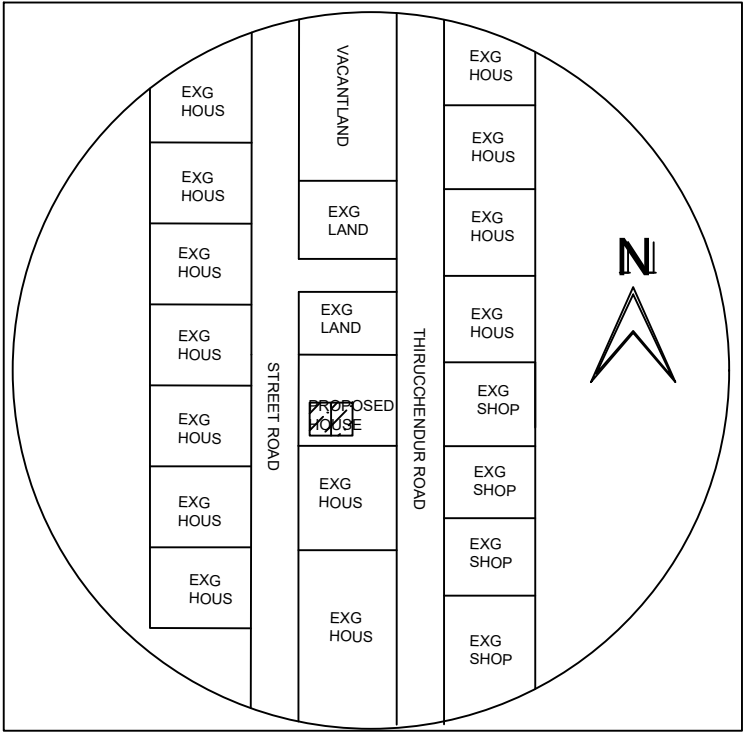


KEY PLAN NTS

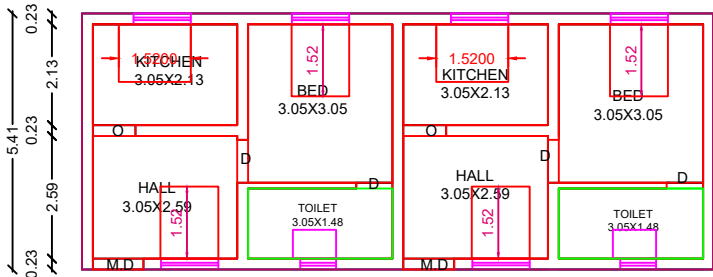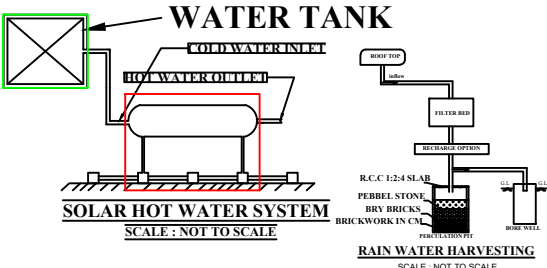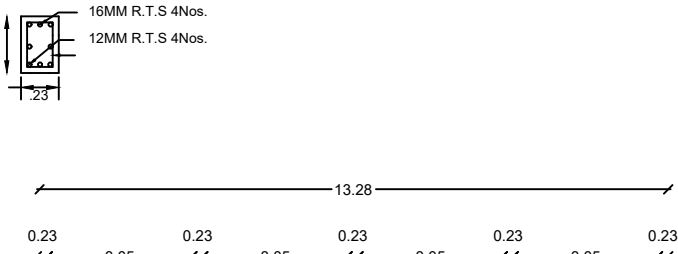

GROUND FLOOR PLAN

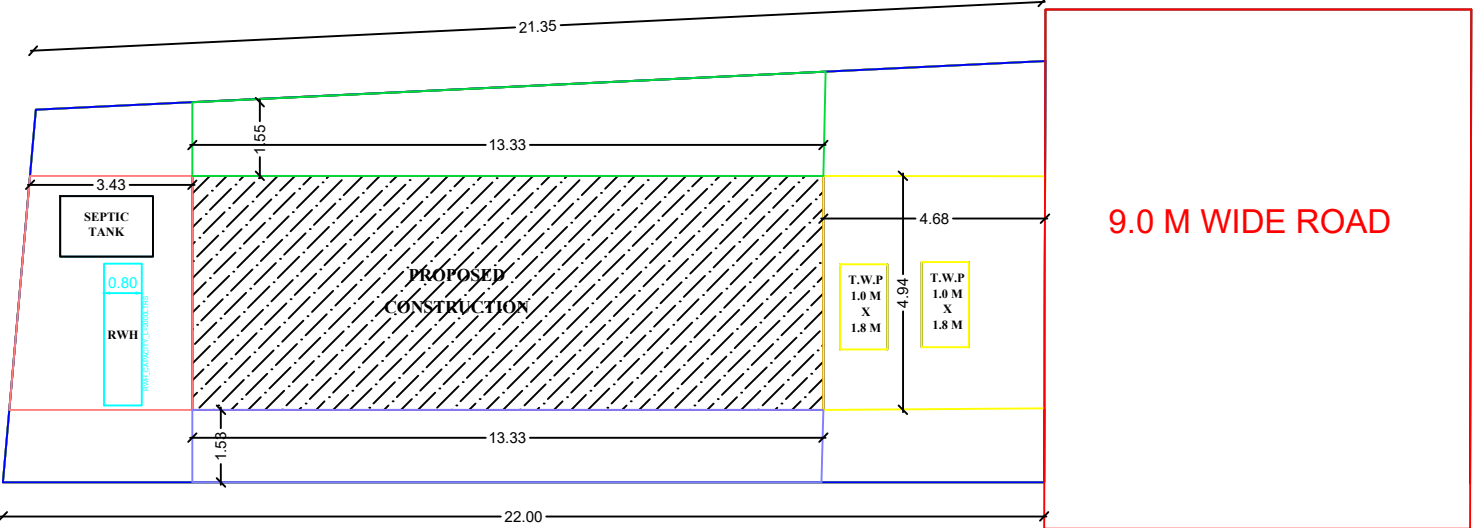

SCALE : 1"= 8' OR [1 : 100]

 

SEPTIC TANK DETAILS

AREA DETAILS:	Sq.m	Sq.ft
SITE AREA AS PER DOCUMENT	182.00	1959.04
AS PER PATTA / FMB	182.00	1959.04
AS PER SUPER IMPOSED	182.00	1959.04
TWO HOUSES PLINTH AREA	71.84	773.33
OPEN SPACE AREA	110.16	1185.76

JOINERY DETAILS			
DESCRIPTION		L	B
D	MAIN DOOR	1.00	2.10
D1	DOOR	0.91	2.10
D2	DOOR	0.76	2.10
O	OPEN	0.91	2.10
W	WINDOW	1.22	1.37
KW	KITCHEN WINDOW	1.22	0.76
V	VENTILATOR	0.91	0.61

Floor Space Index	0.39
Plot Coverage	39.47%
Applicant Name	S.ARUN
Proposed Address	Thiruchendur road., Arumuganeri..

ALL DIMENSIONS ARE IN METRE
SCALE = 1:100
MR ZONE

APPLICANT SIGNATURE

REGISTERED ENGINEER

OFFICE USE