



**OLD S.F.NO: 39, NEW S.F.NO: 39/28 AT PANDARA THERU, SITHUR VILLAGE,
THOTTIYAM TALUK, TRICHY DISTRICT.**


M.AIYYAPPAN, S/o MATHAVAN

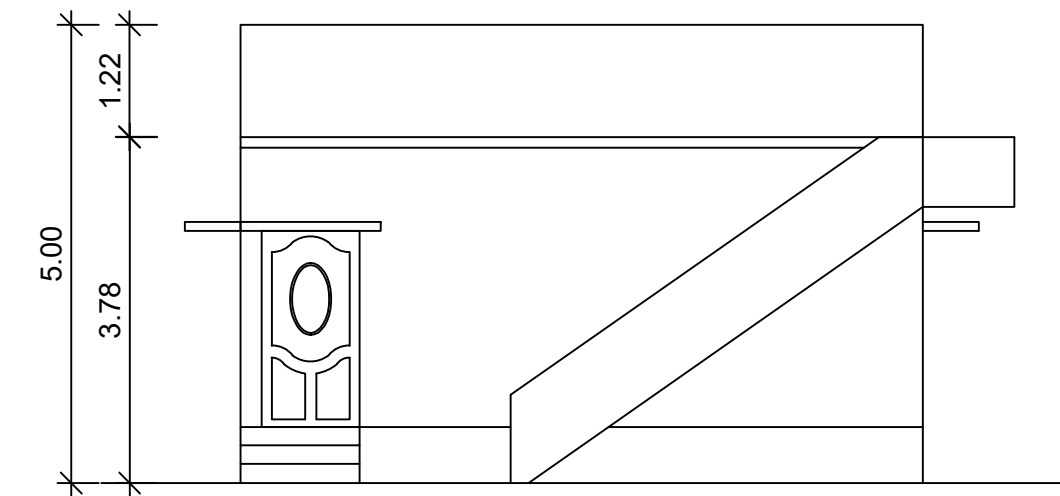


ELEVATION

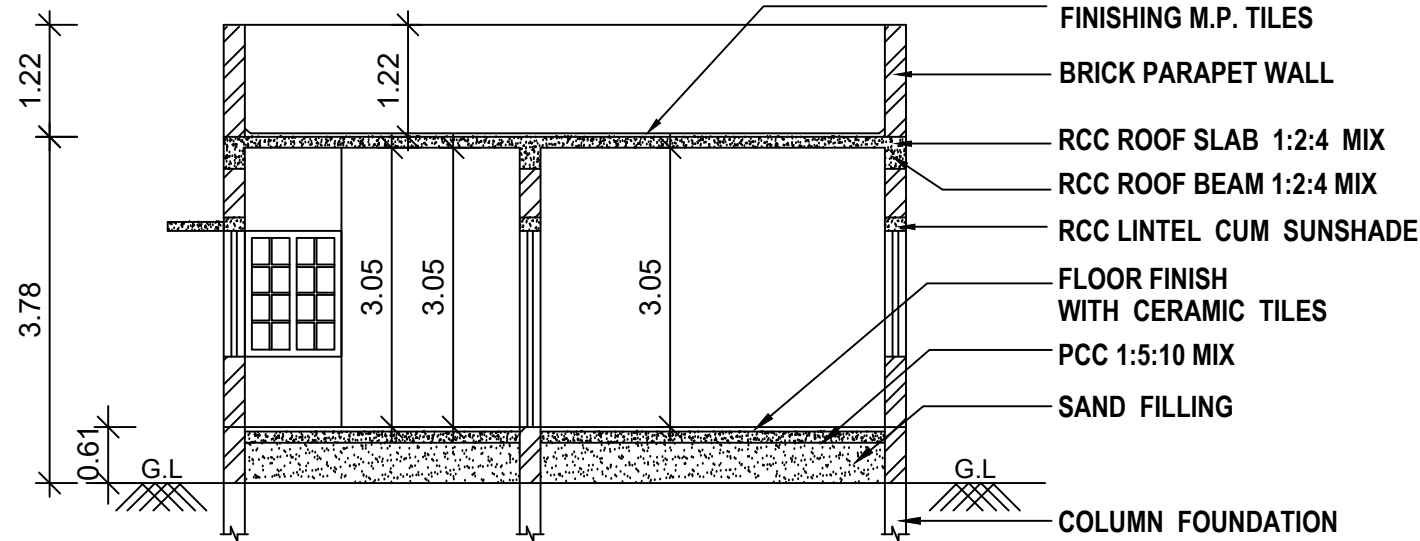

SECTION ON A-A

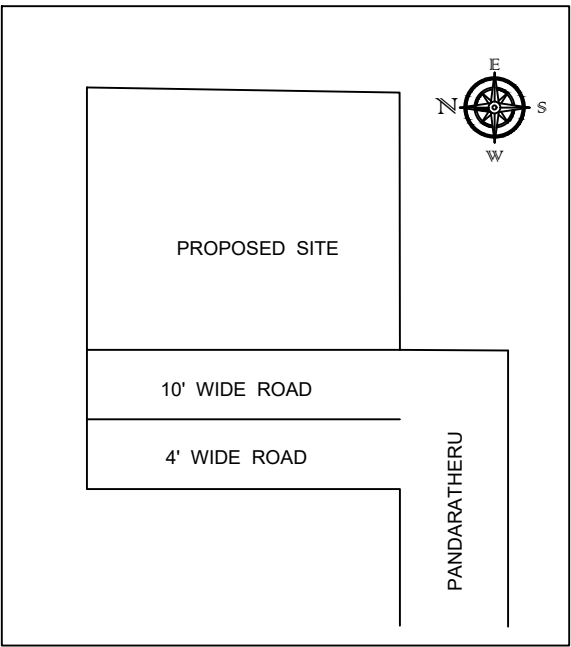


LOCATION PLAN

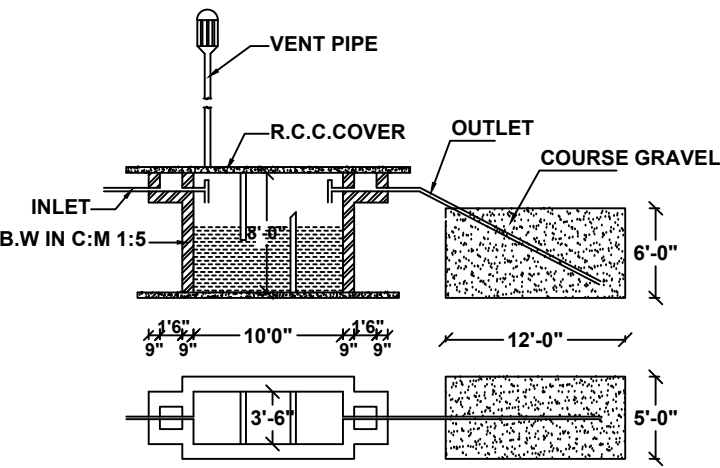


SEPTIC TANK & D-TRENCH DETAILS


(NOT TO SCALE)

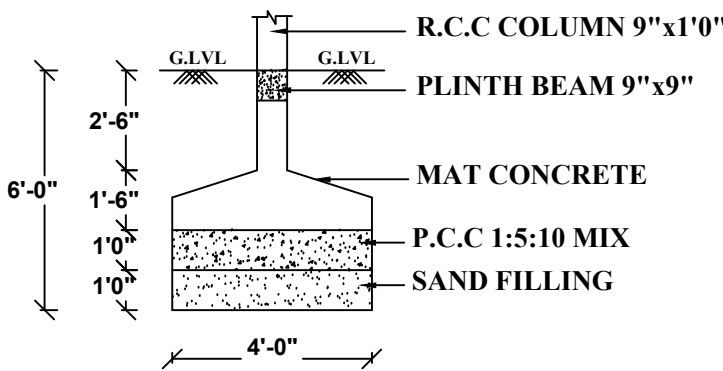


COLUMN FOUNDATION
(NOT TO SCALE)

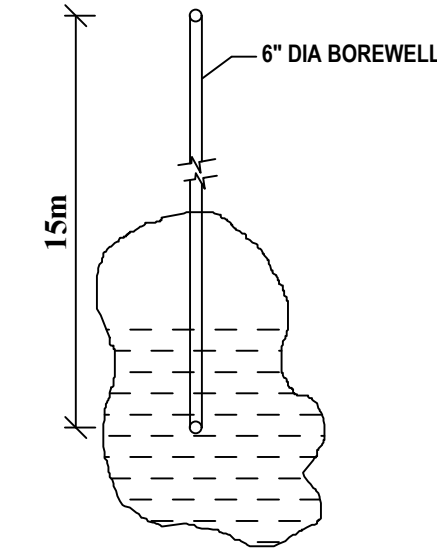


BORE WELL DETAIL

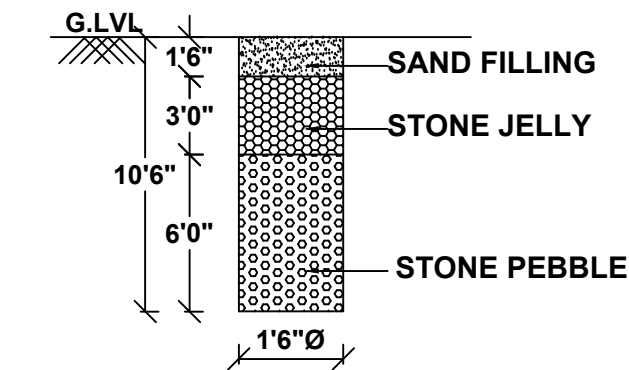


RAIN WATER HARVESTING PIT

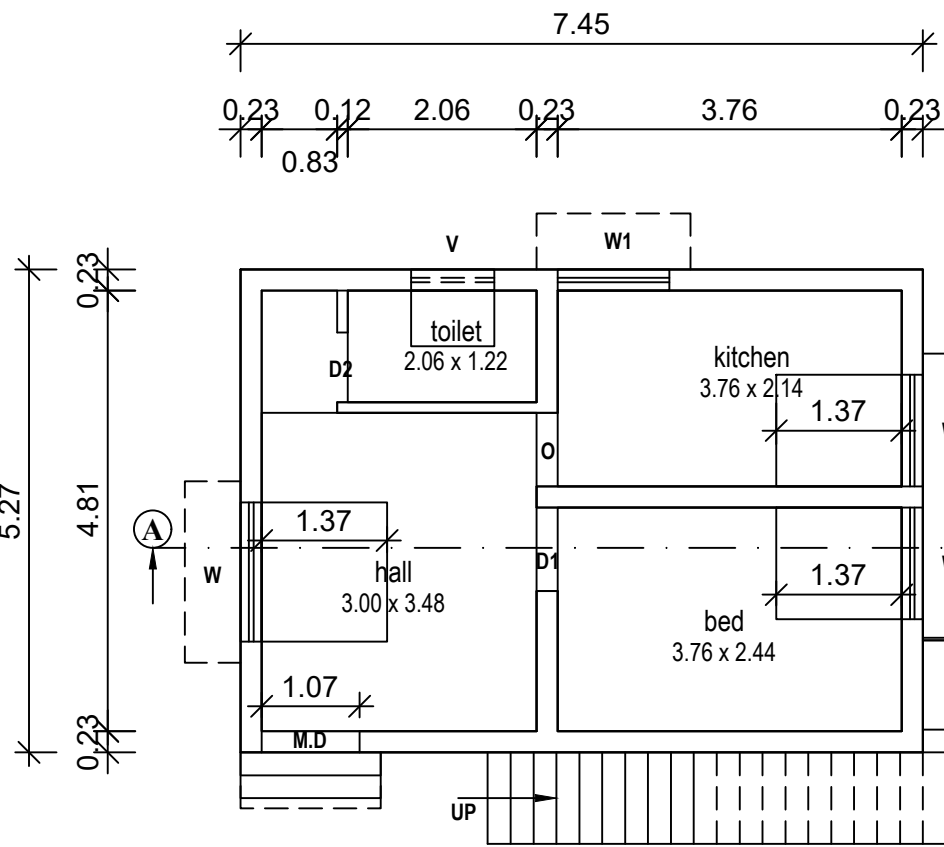


GROUND FLOOR PLAN

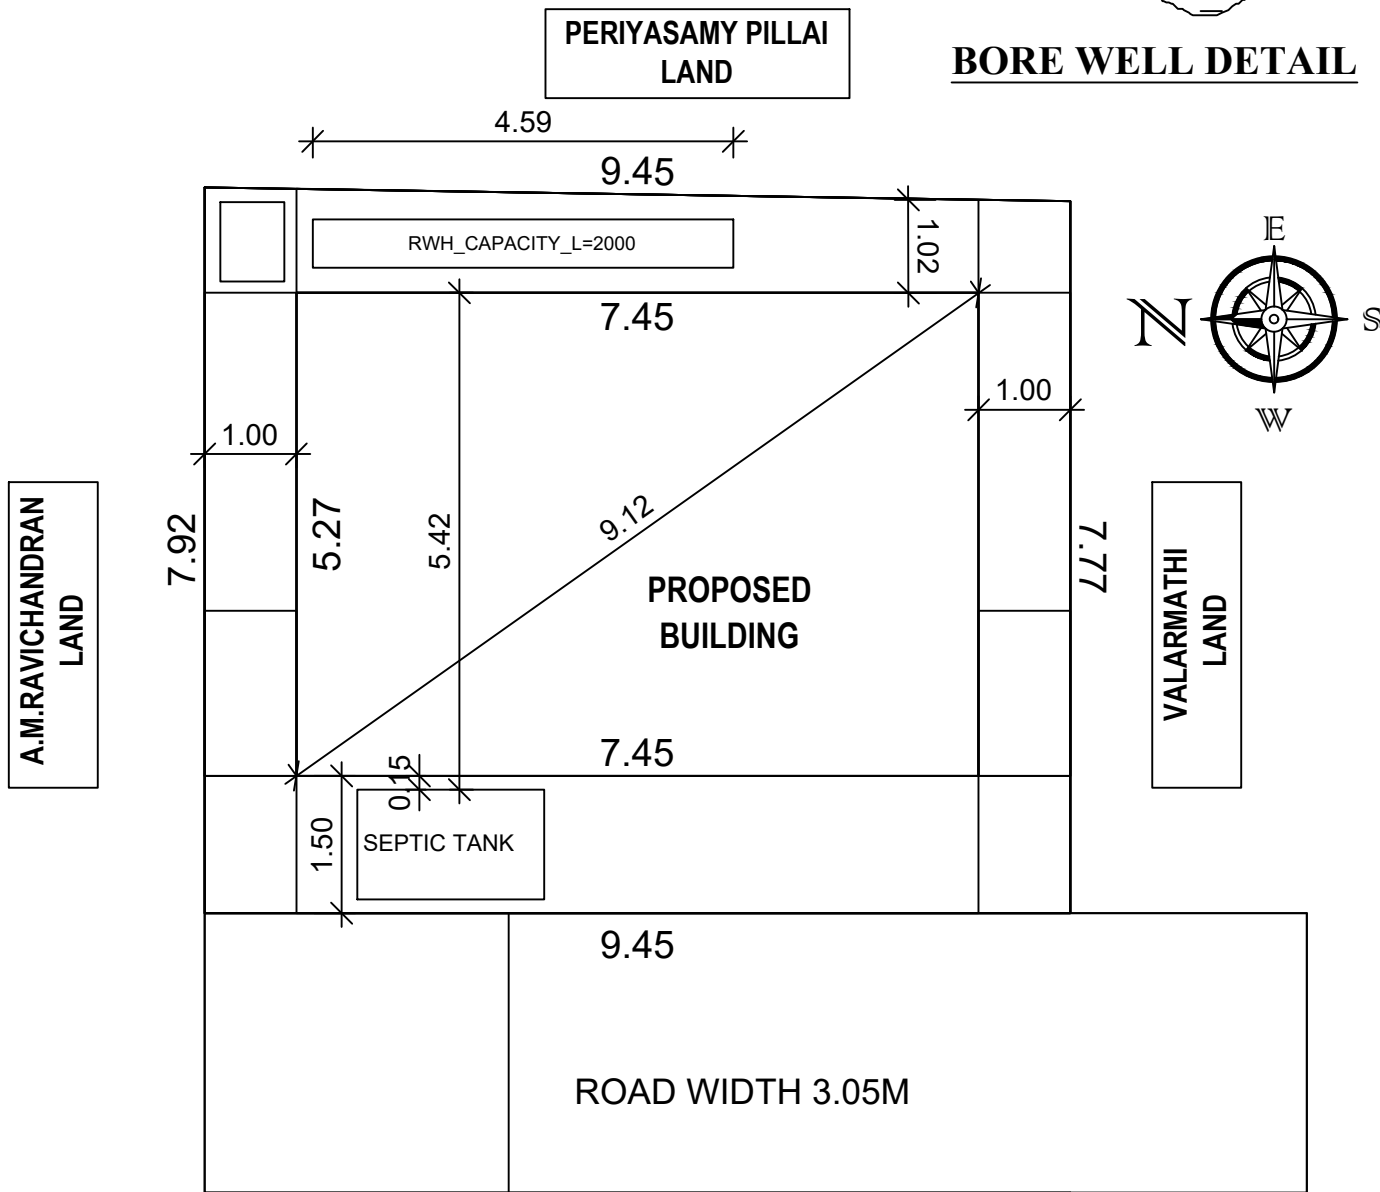

SITE PLAN

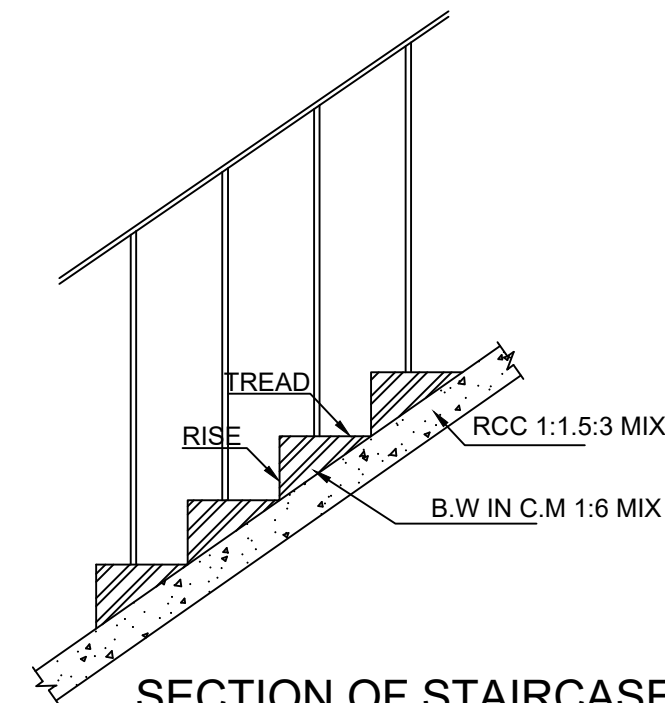

SECTION OF STAIRCASE
SCALE 1:25

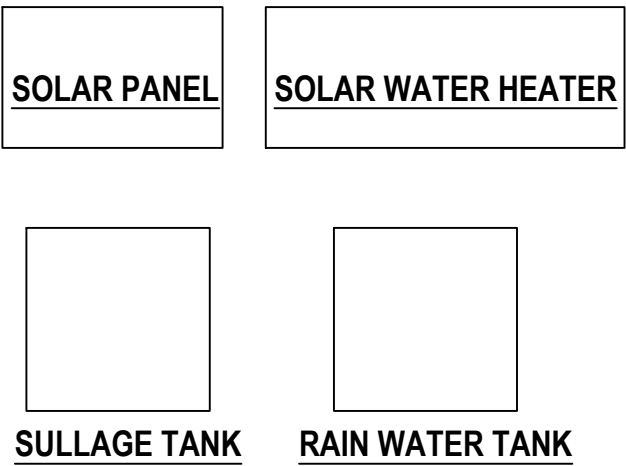

WATER_TANK_CAPACITY_L=2000LTRS

REFERENCE	FEET	METERS
M.D - MAIN DOOR	3'6"x7'0"	1.06x2.14
D1 - DOOR	3'0"x7'0"	0.91x2.14
D2 - DOOR	2'6"x7'0"	0.76x2.14
O - OPEN	3'0"x7'0"	0.91x2.14
W - WINDOW	5'0"x4'6"	1.52x1.37
W1 - WINDOW	4'0"x4'6"	1.22x1.37
V - VENTILATOR	3'0"x2'0"	0.91x0.61

<u>AREA PARTICULARS:-</u>	<u>SQ.FEET</u>	<u>SQ.METERS</u>
TOTAL SITE AREA	798.25	74.16
GROUND FLOOR AREA	423.68	39.36
OPEN SPACE	374.57	34.80

COLOUR INDEX:-

SITE BOUNDARY SHOWN	-	
PROPOSED BUILDING SHOWN	-	
EXISTING ROAD SHOWN	-	

NOTE:-

1. ALL MEASUREMENTS SHOWN IN METER.
2. WASTE WATER TO BE USED FOR GARDEN PURPOSE.

SCALE:- 1"=8'-0" (or) 1:100

APPLICANT:

M.AIYYAPPAN, S/o MATHAVAN
Aadhaar No: 887717388284

ENGINEER:


Er. R. SIVACHIDHAMBARAM, I.E.,
(LICENSED BUILDING SURVEYOR)
No.81, TRICHY MAIN ROAD,
THOTTIYAM - 621215.
Cell: 9043457828