

PLAN SHOWING THE PROPOSED CONSTRUCTION OF A R.C.C.ROOF SHOP AND RESIDENTIAL BUILDING IN


OLD S.F.NO:67/1A1, NEW S.F.NO:864/8, OLD WARD 6TH, NEW WARD 7TH, SANIYAR STREET, METTUPALAYAM,

METTUPALAYAM TOWN PANCHAYAT, MUSIRI TALUK, THIR UCHIRAPALLI DISTRICT.,


BUILDING OWNER NAME:-

TMT.SARALA




W/O SELVAM

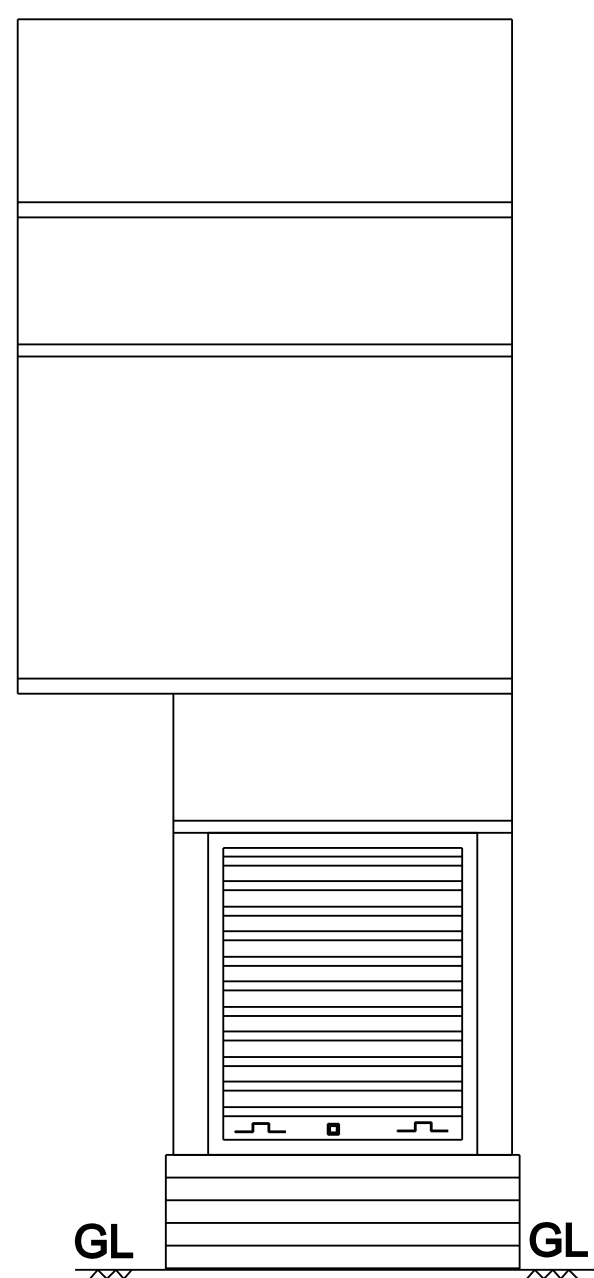



ELEVATION

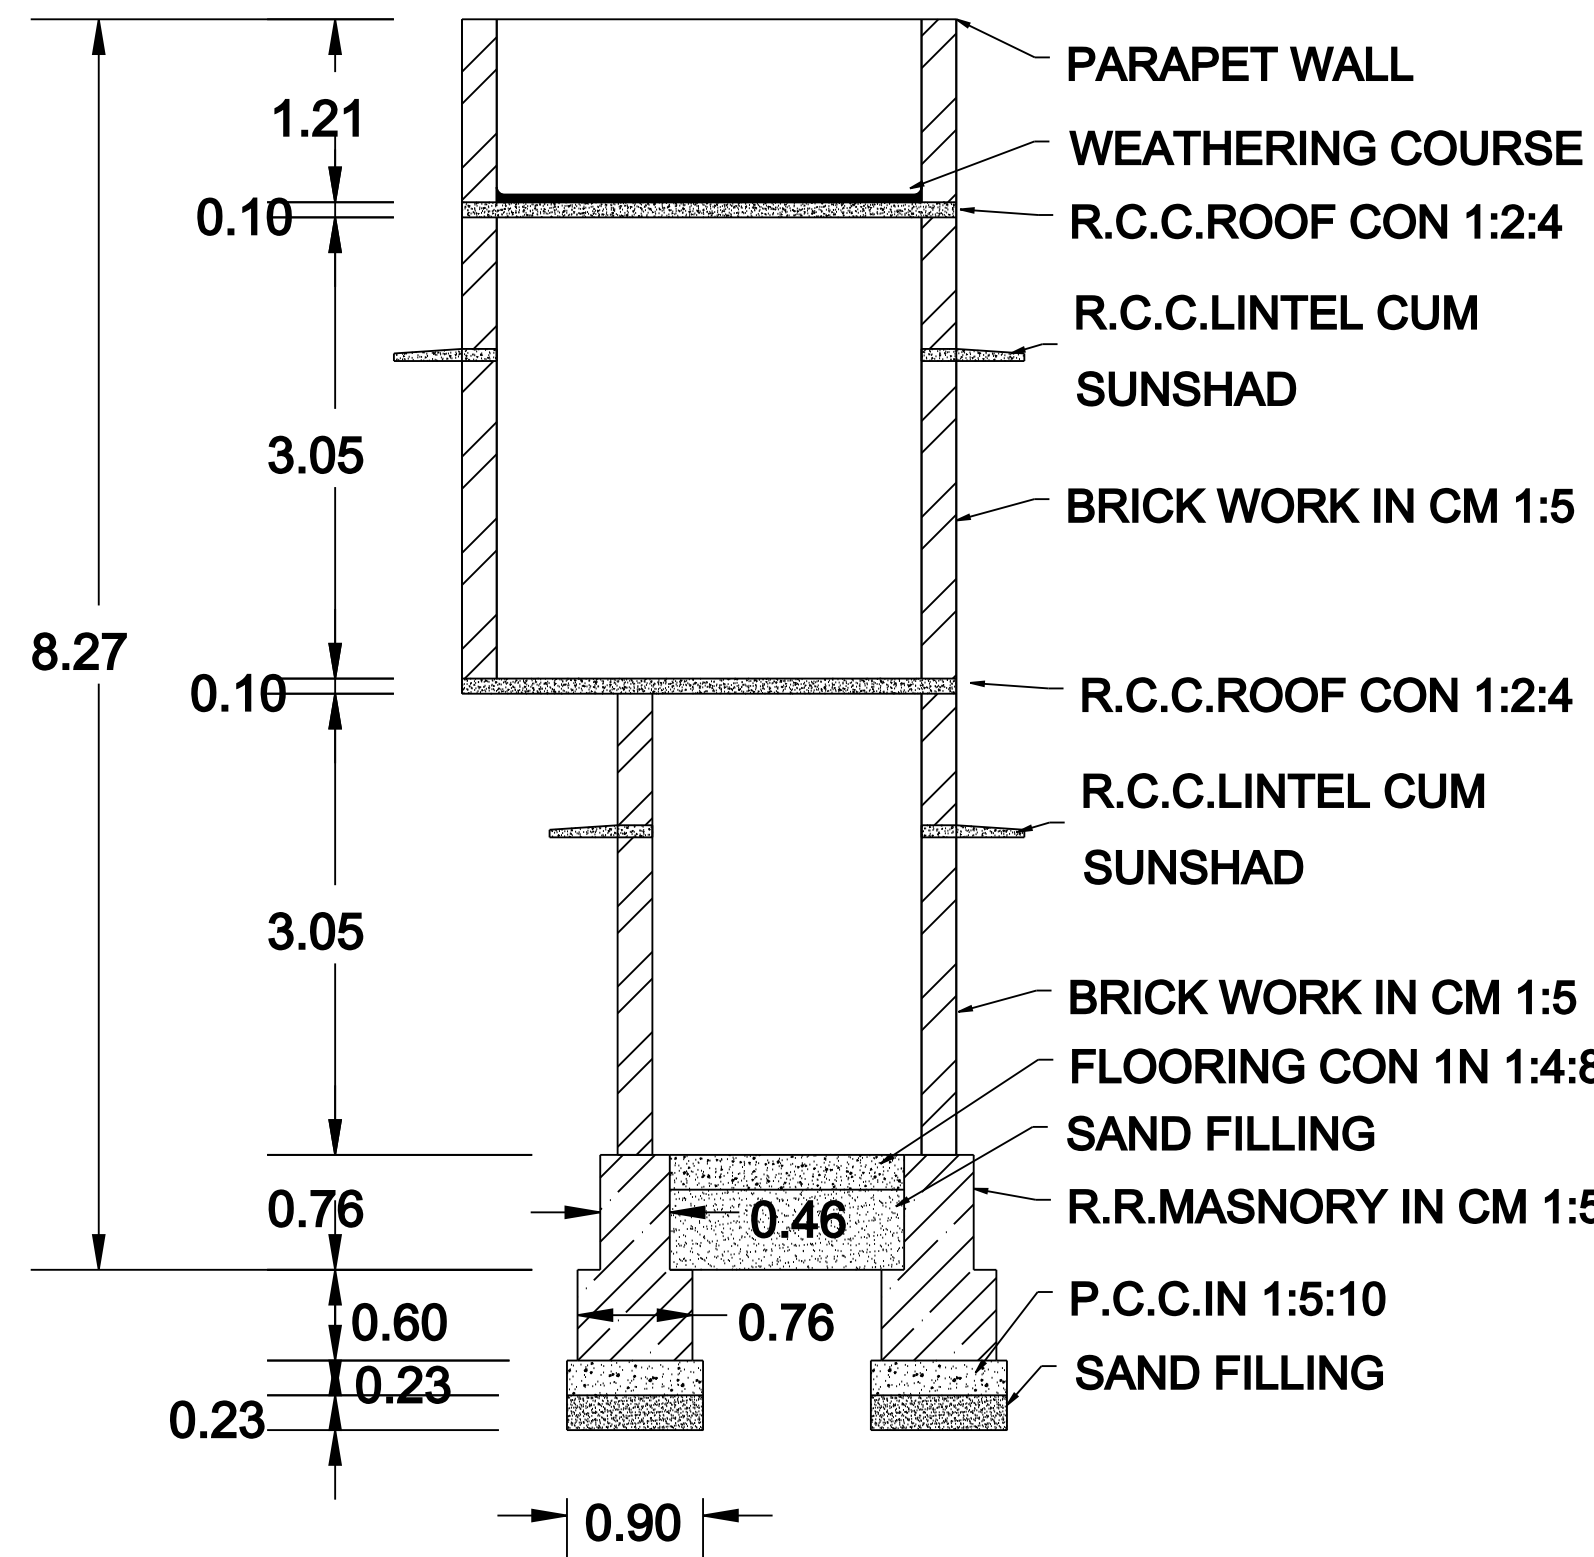

SECTION ON "AB"

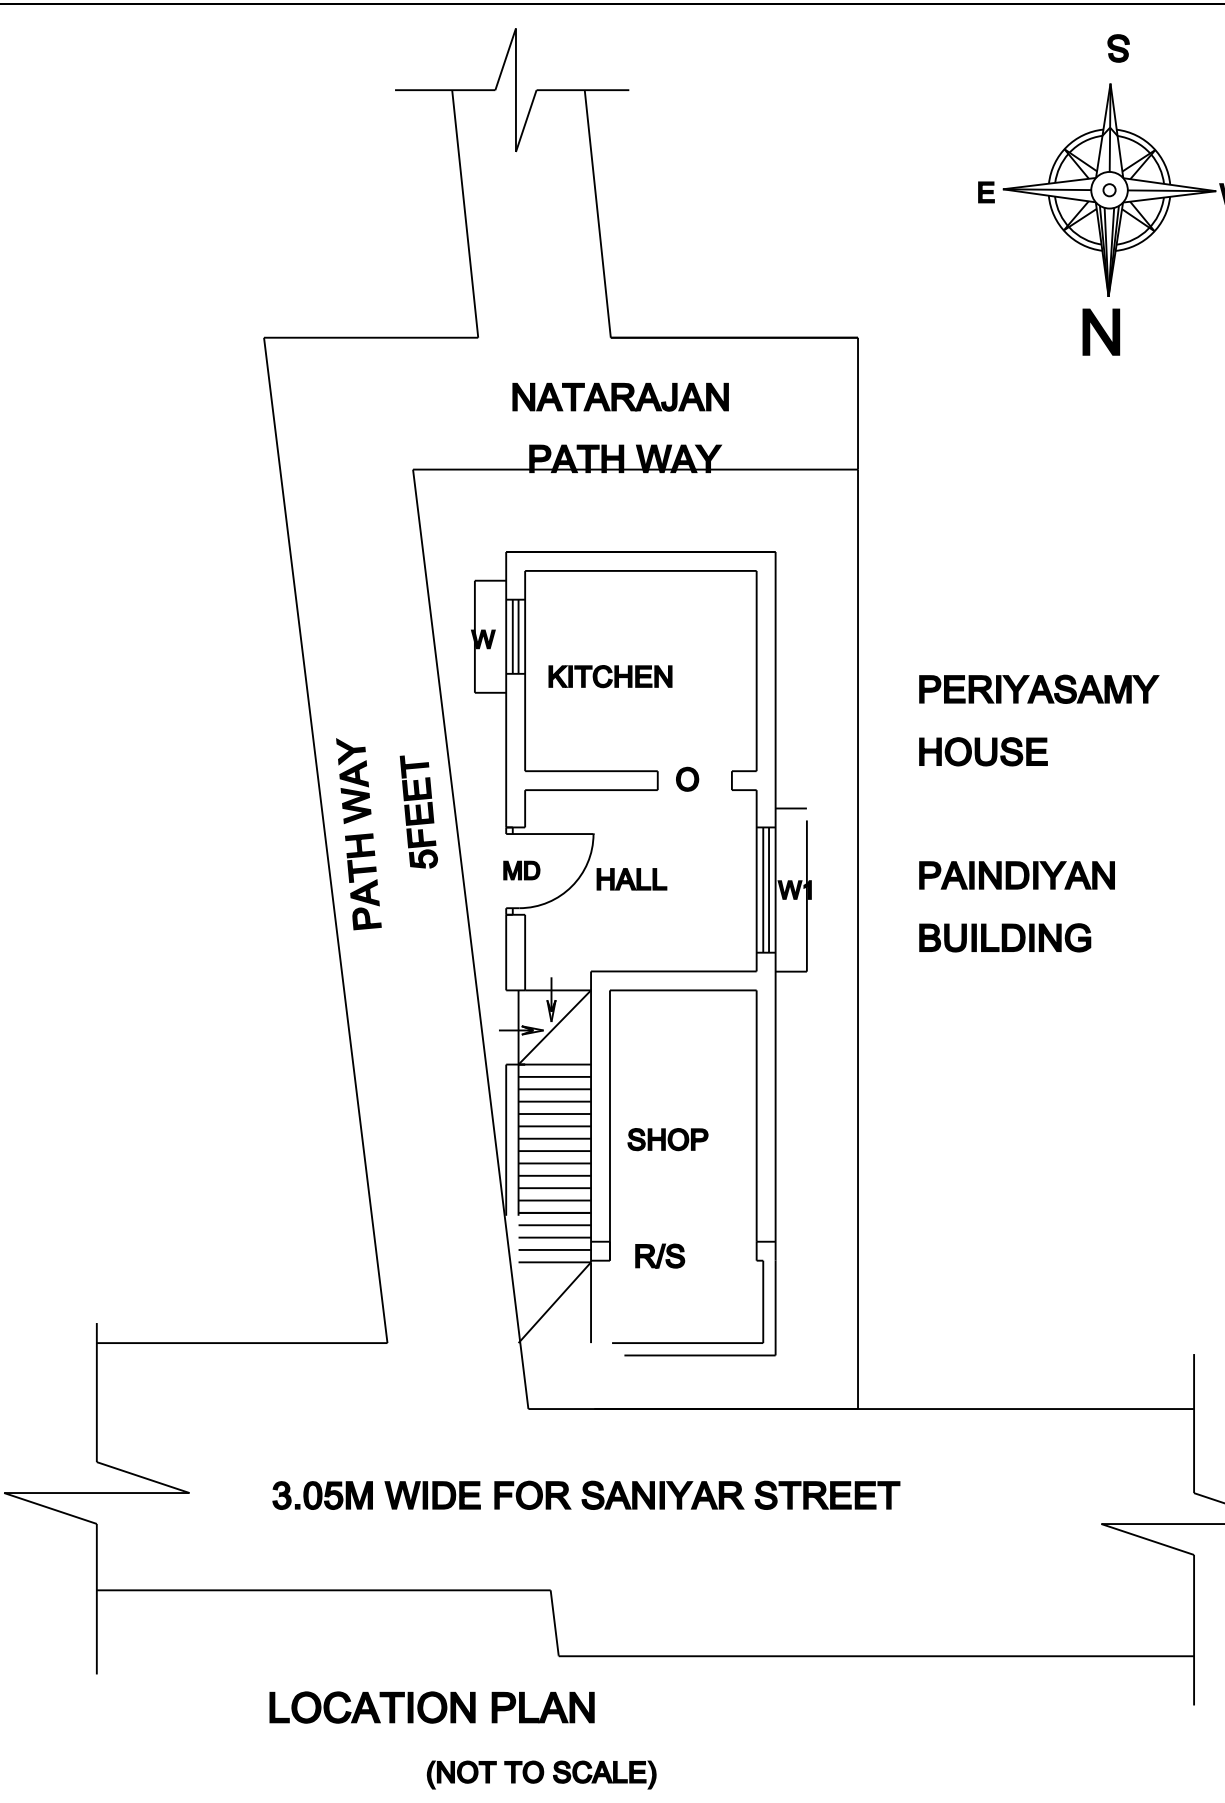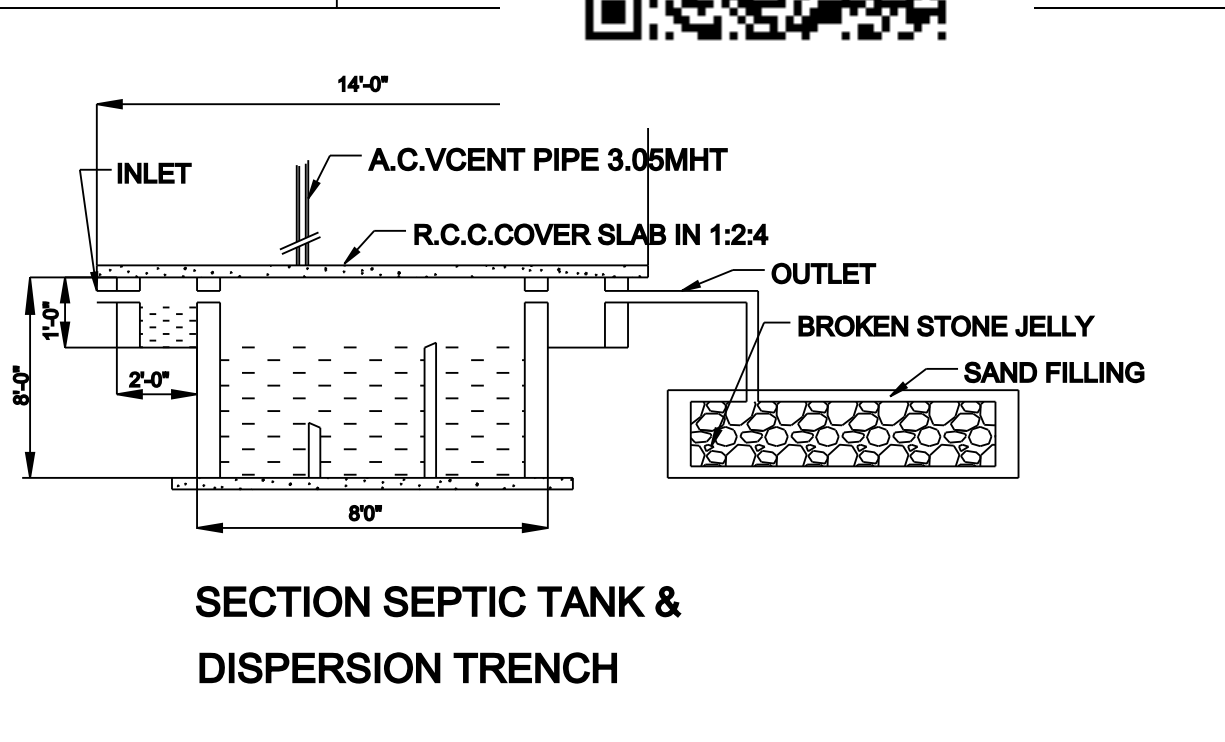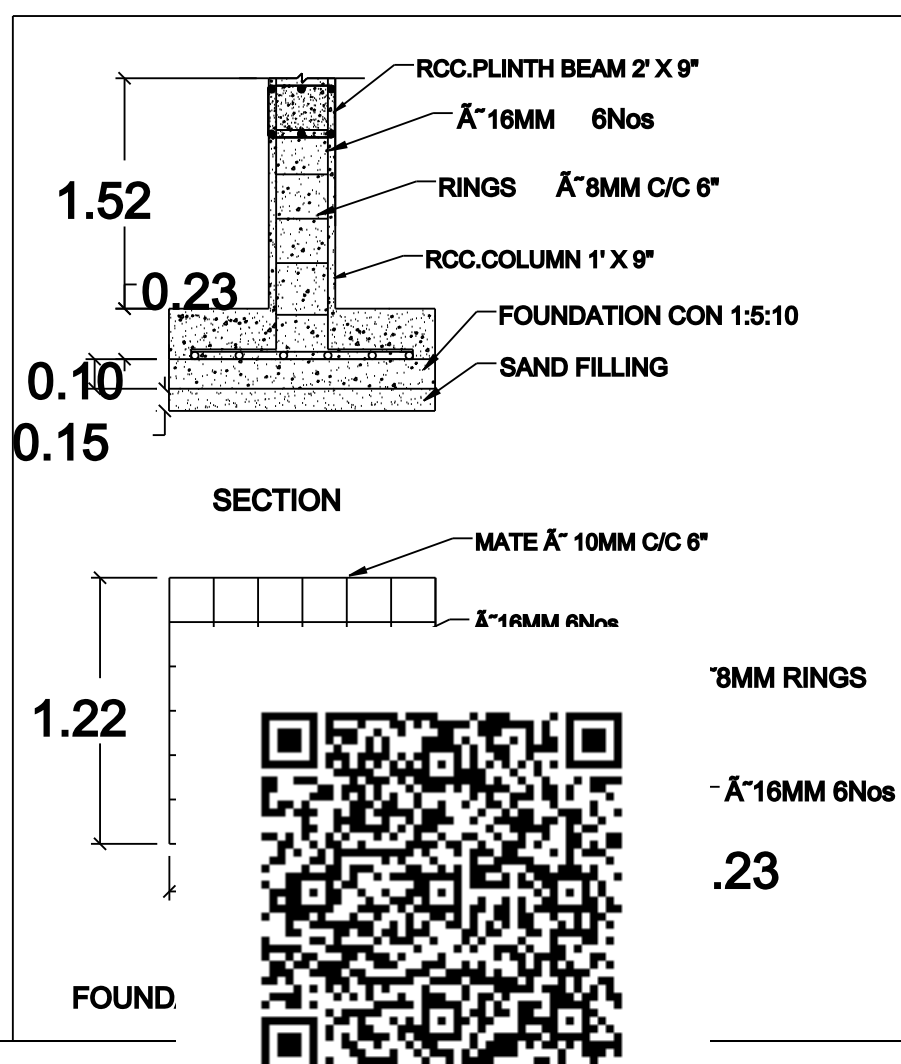

LOCATION PLAN
(NOT TO SCALE)

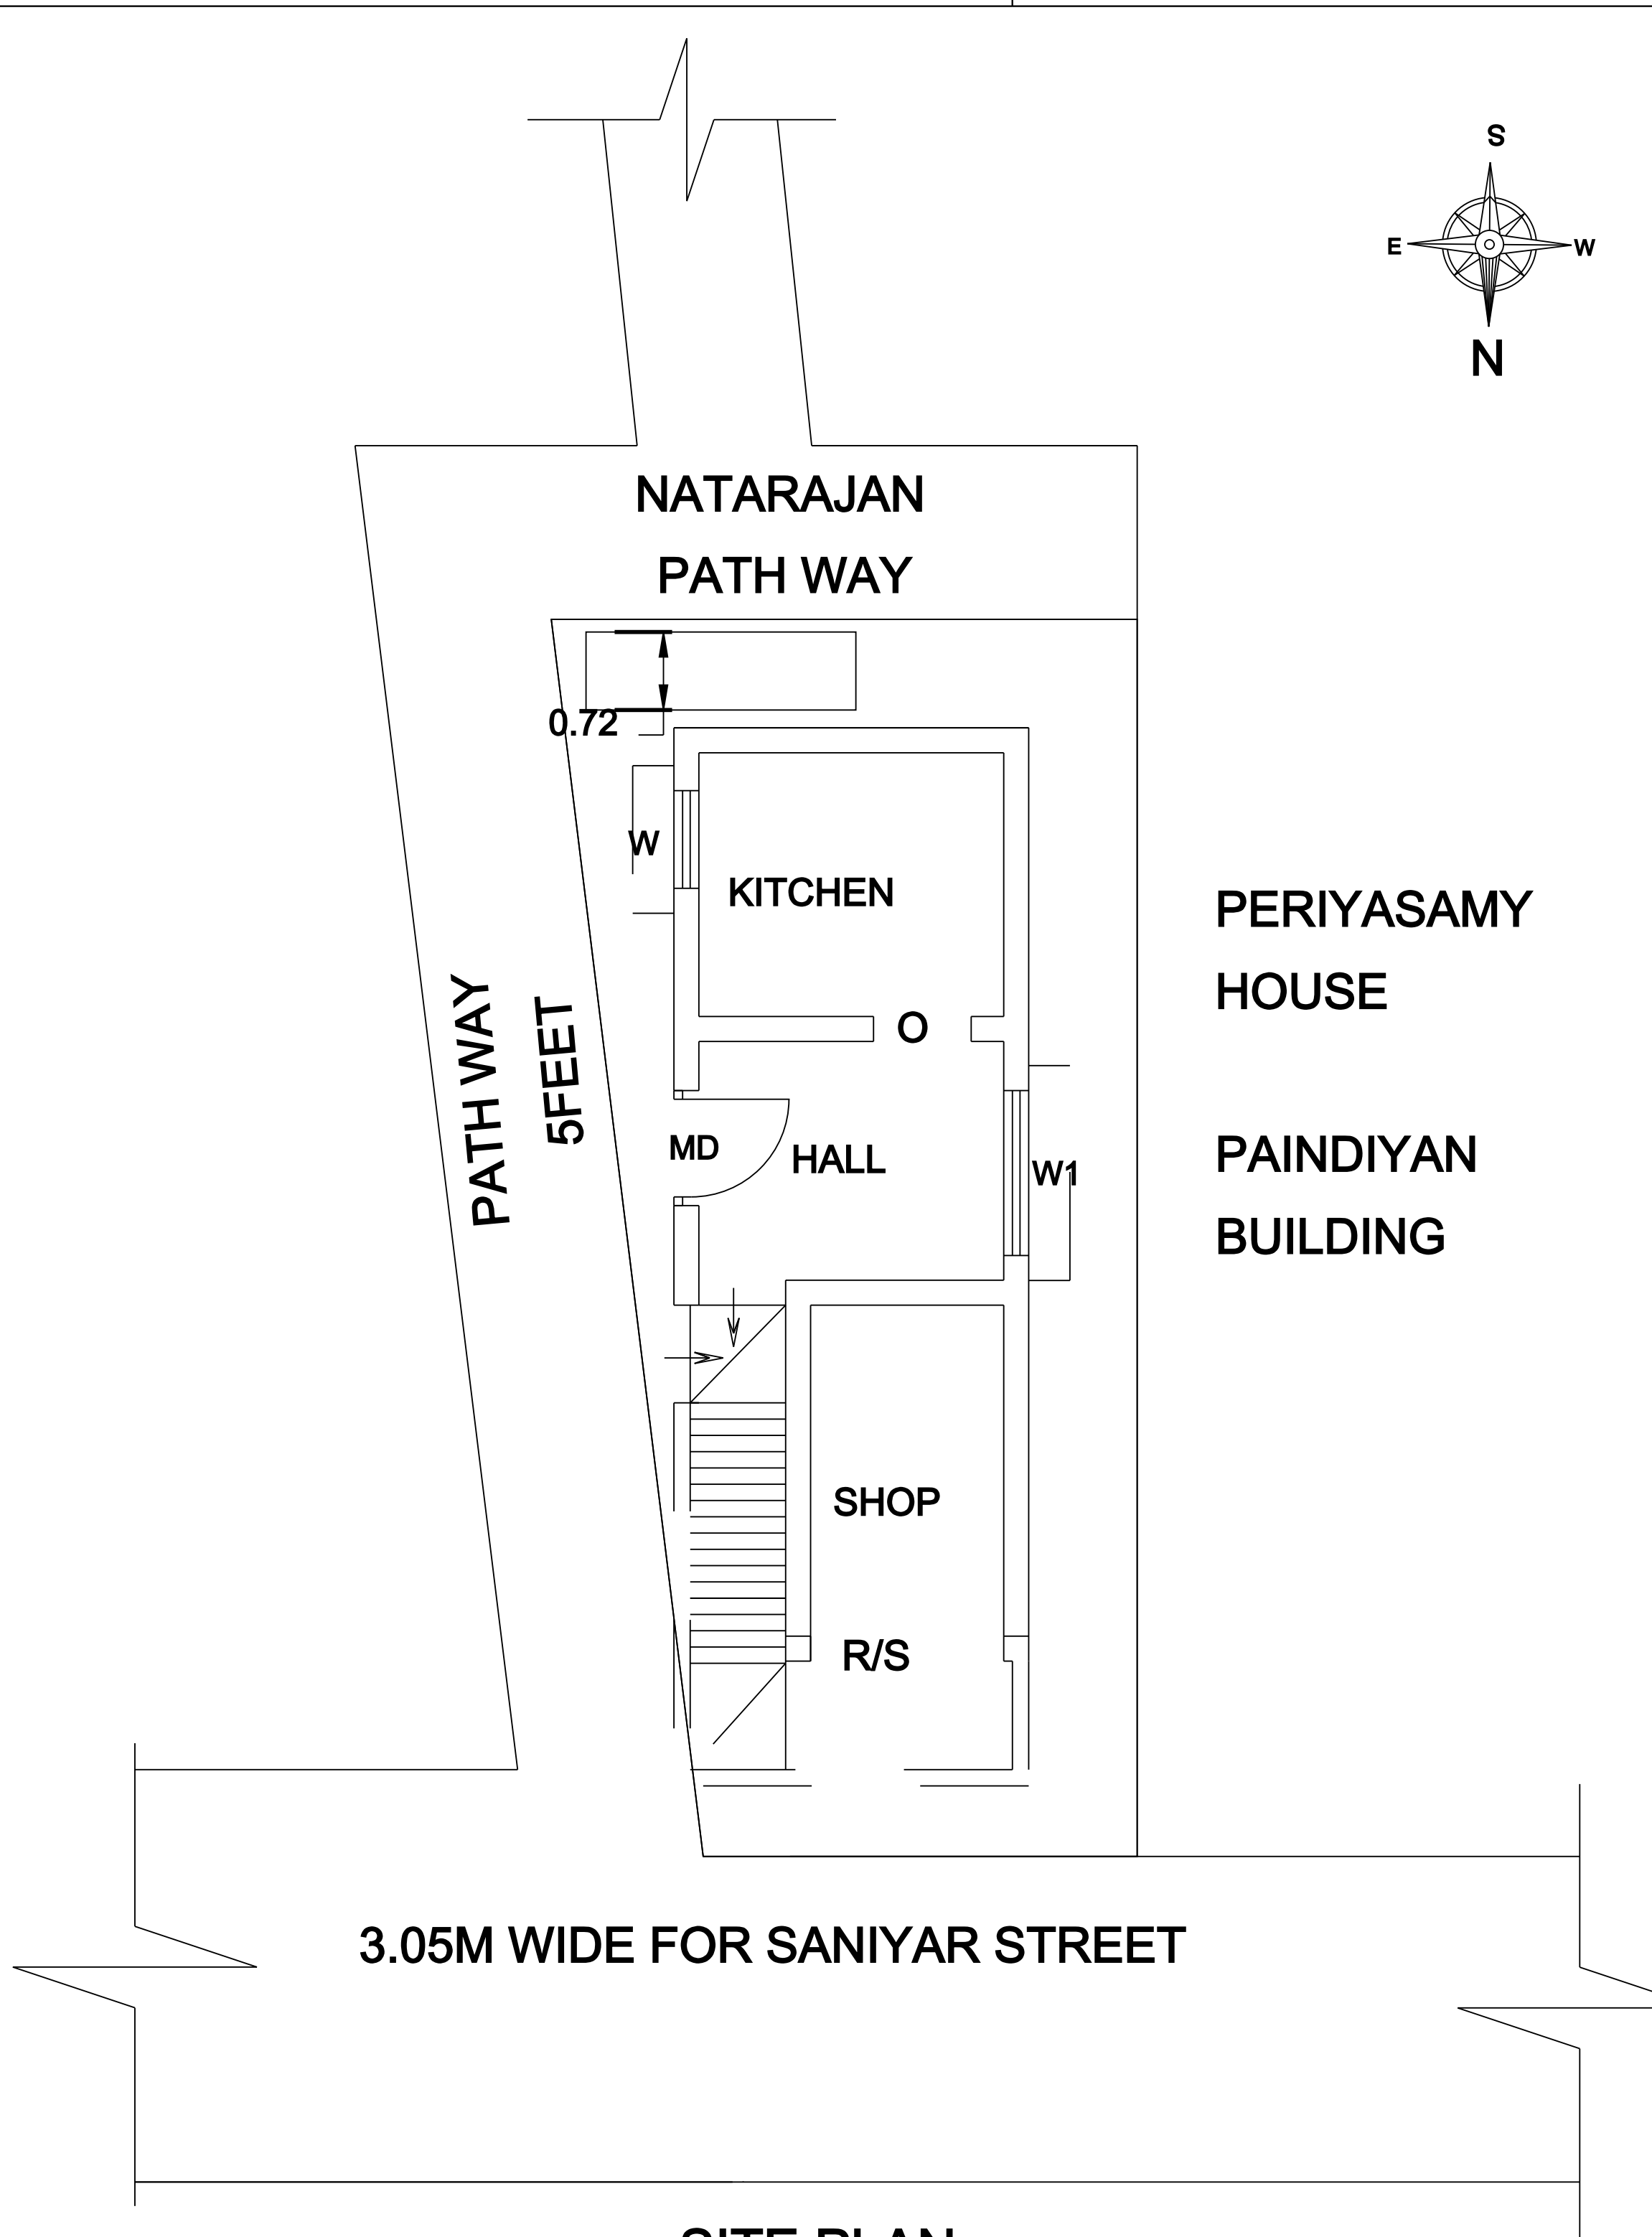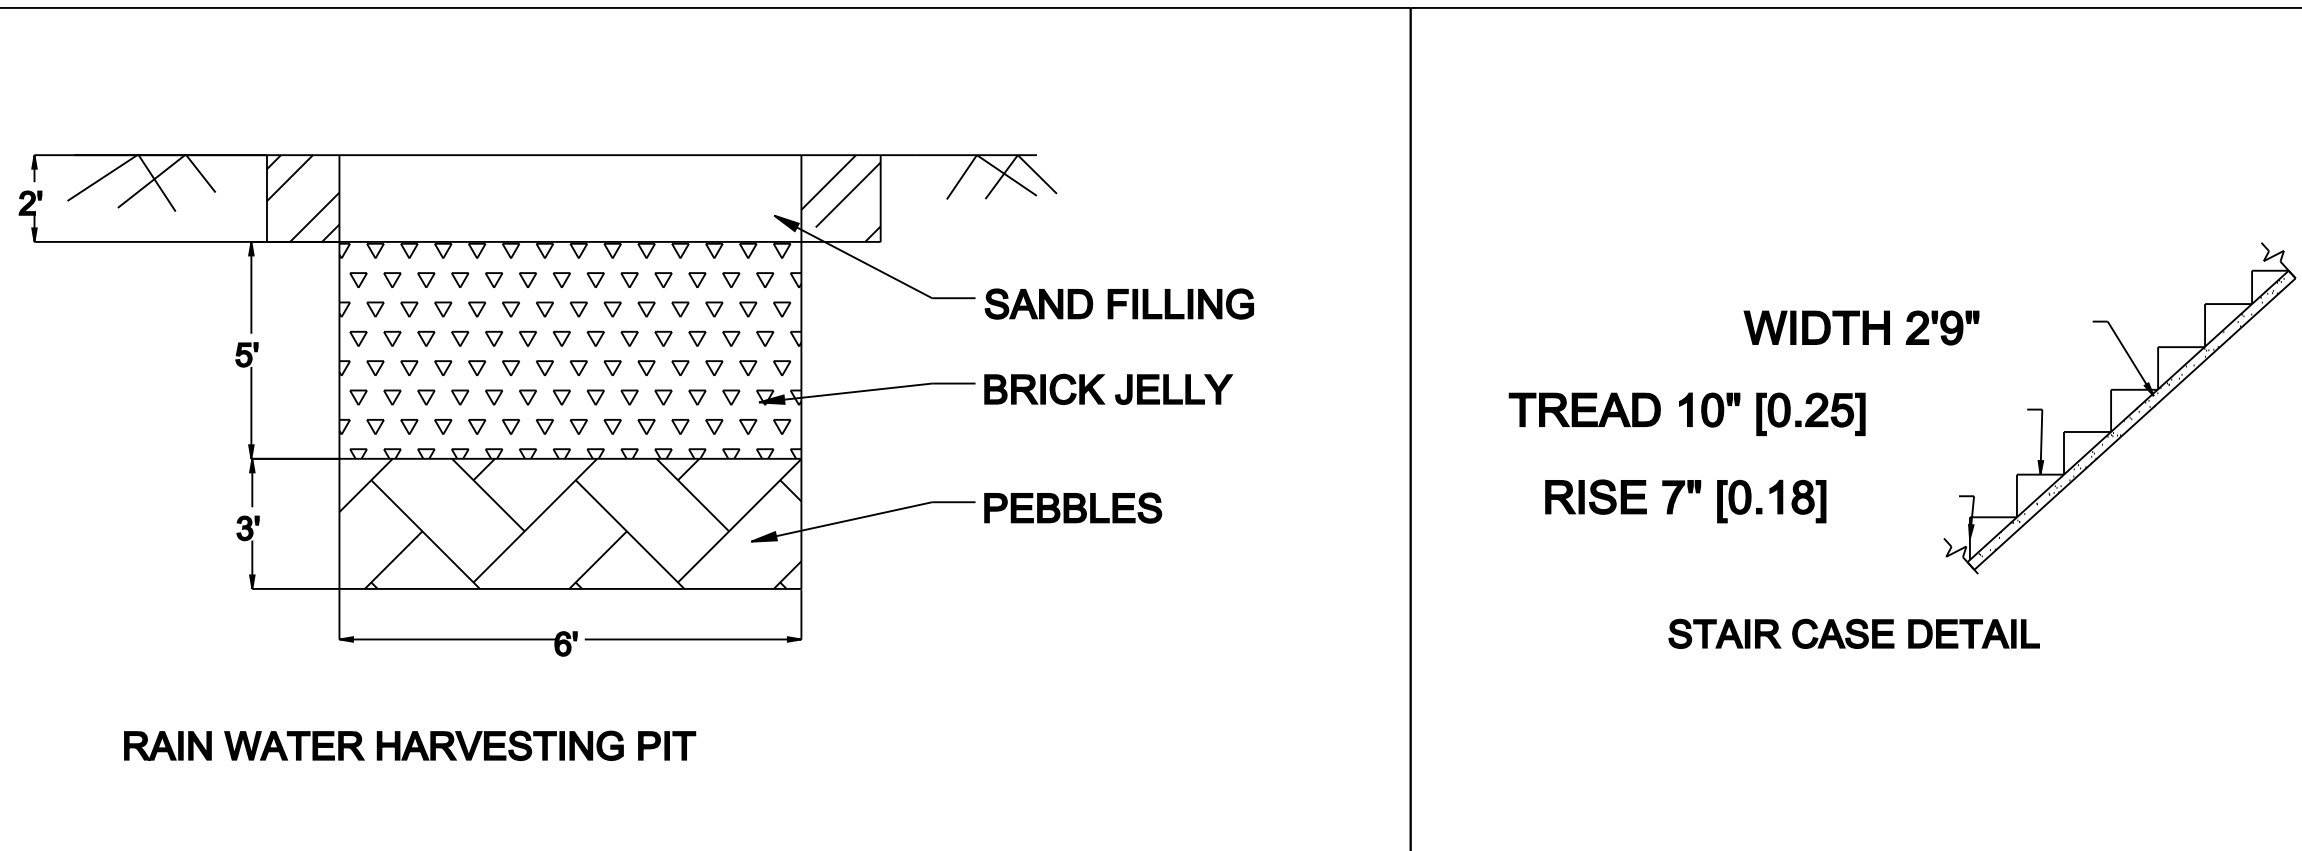

SITE PLAN

(SCALE 1:100)

MAGAS BUILDERS

OFFICE USE ONLY

AREA DETAILS

COLO UR	PARTICULARS	SQFT	SQM
	PLOT AREA	573.50	53.35
	PRO.GRO.FLOOR SHOP	86.25	8.01
	PRO.GRO.FLOOR RESI	188.12	17.48
	PRO.FIRST FLOOR RESI	303.68	28.22
	OPEN AREA	269.82	25.13

SCHEDULE OF JOINERY

SYL	REFERENCE	NOS	FEET	METER
R/O	ROLLING SHUTTER	1	5'9" X 7'0"	1.75 X 2.10
G/G	GRILL GATE	1	4'0" X 7'0"	1.21 X 2.10
D	DOOR	1	3'0" X 7'0"	0.90 X 2.10
D1	DOOR - 1	1	2'6" X 7'0"	0.76 X 2.10
W	WINDOW	1	3'0" X 4'0"	0.90 X 1.21
W1	WINDOW - 1	3	5'0" X 7'0"	1.52 X 1.21
V	VENTILATER	1	2'0" X 2'0"	0.60 X 0.60

NOTE:-

SCALE 1:100

ALL DIMENSIONS ARE IN FEET AND METER

WASTE WATER TO BE USED FOR GARDEN PURPOSE

BUILDING OWNER SIGN:-

ENGINEER