



PROPOSED PLAN SHOWING THE GROUND & FIRST FLOOR RESIDENTIAL BUILDING IN S.F.NO : 78/1,PLOT NO. 9, PATTA NO:1464, AT "LAKSHMI NAGAR EXTENTION ", MANNACHANALLUR VILLAGE & TOWN PANCHAYAT & TALUK, TRICHY DISTRICT. OWNER : Mrs. S.GAJAPRIYA. W/o. Mr. VIJAYAKUMAR.

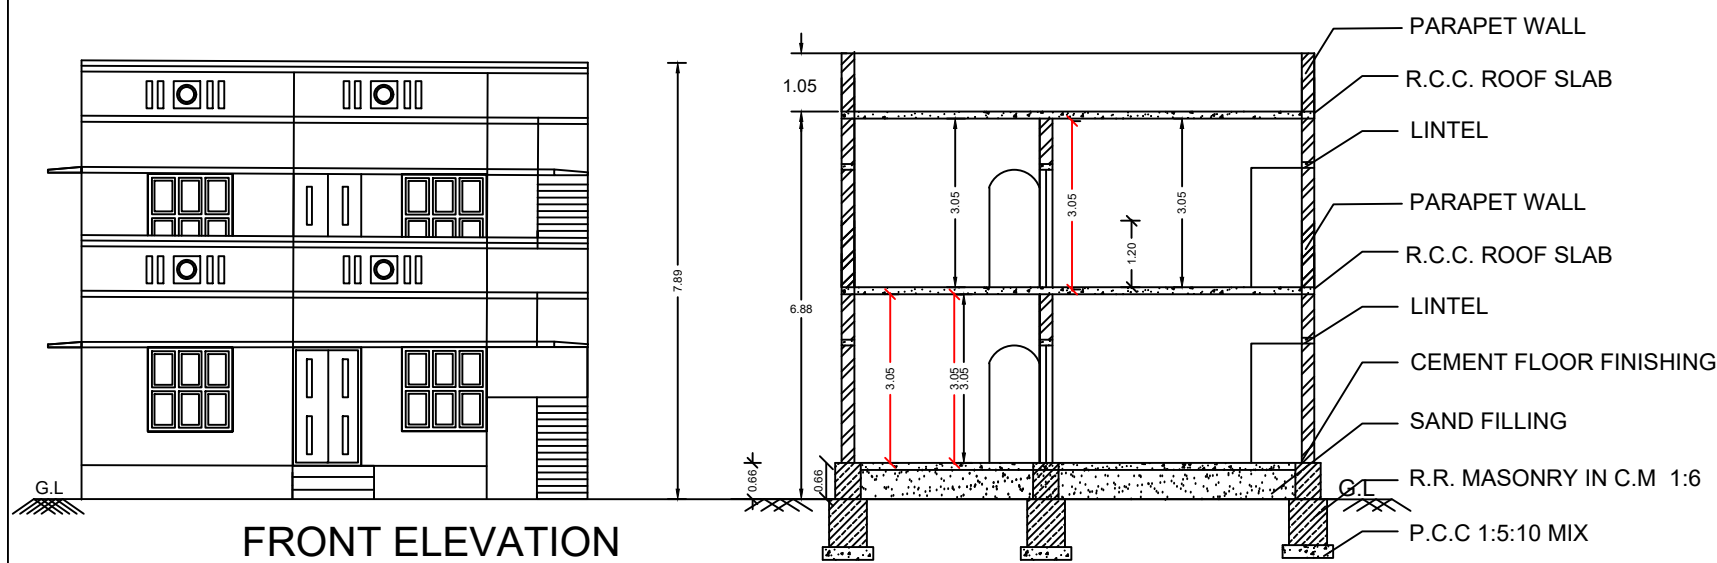


FRONT ELEVATION


SECTION - AB

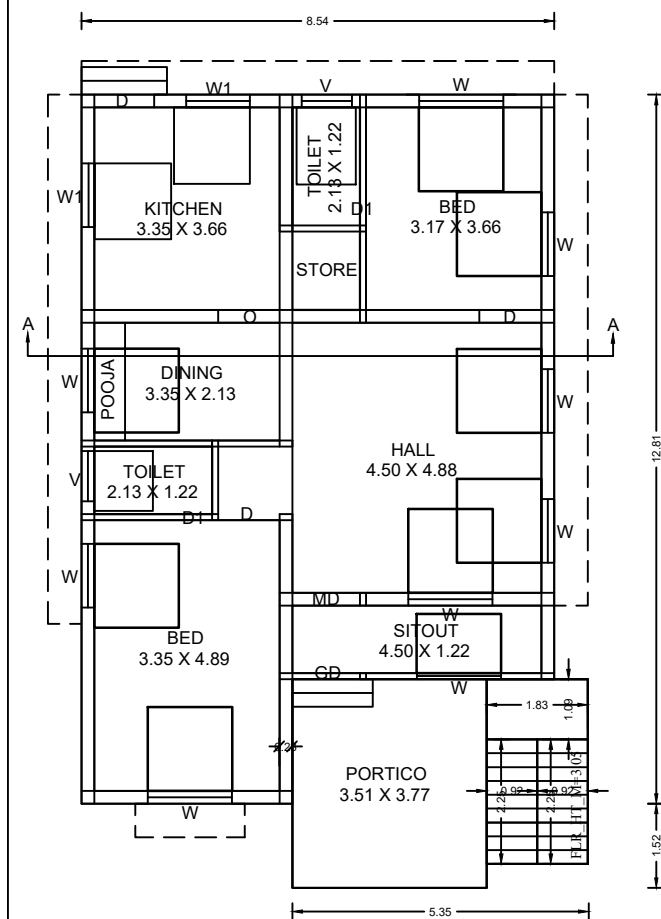


PROPOSED GROUND FLOOR PLAN

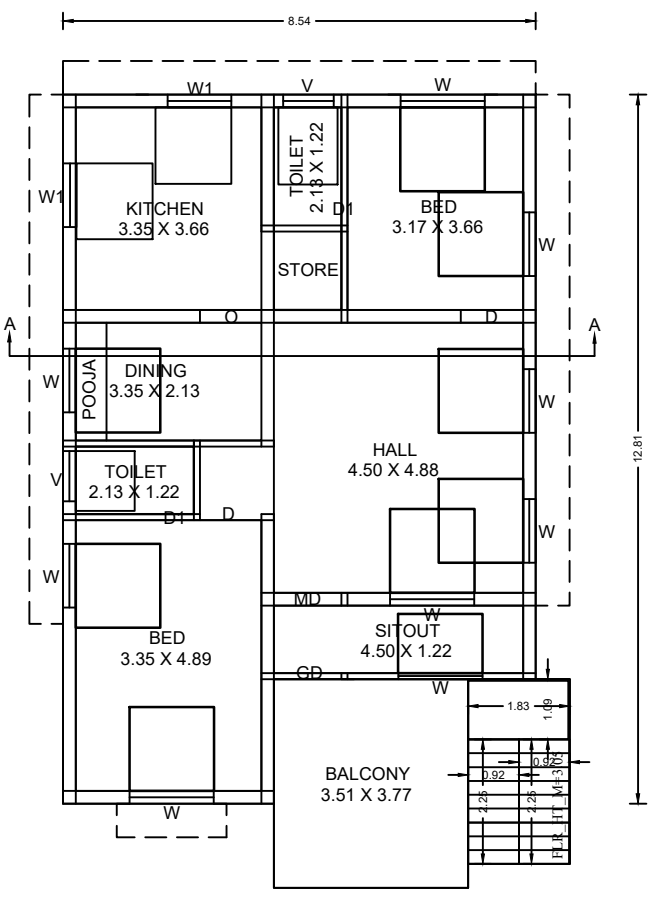

PROPOSED FIRST FLOOR PLAN

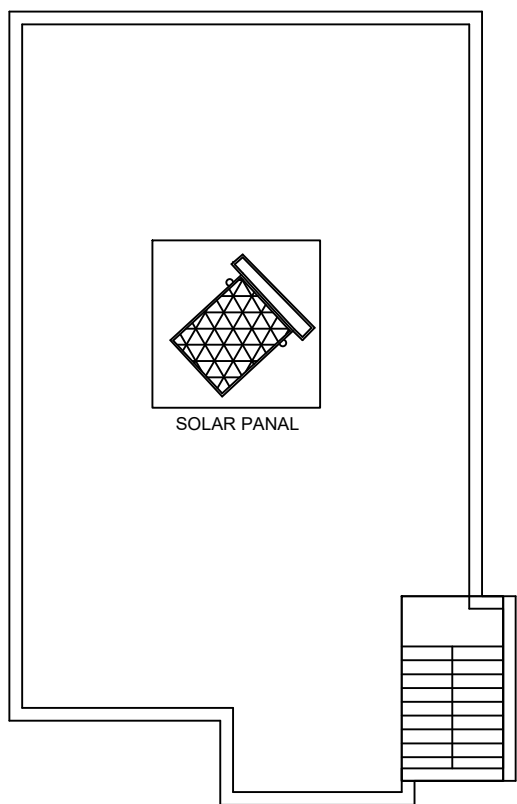


TERRACE FLOOR PLAN

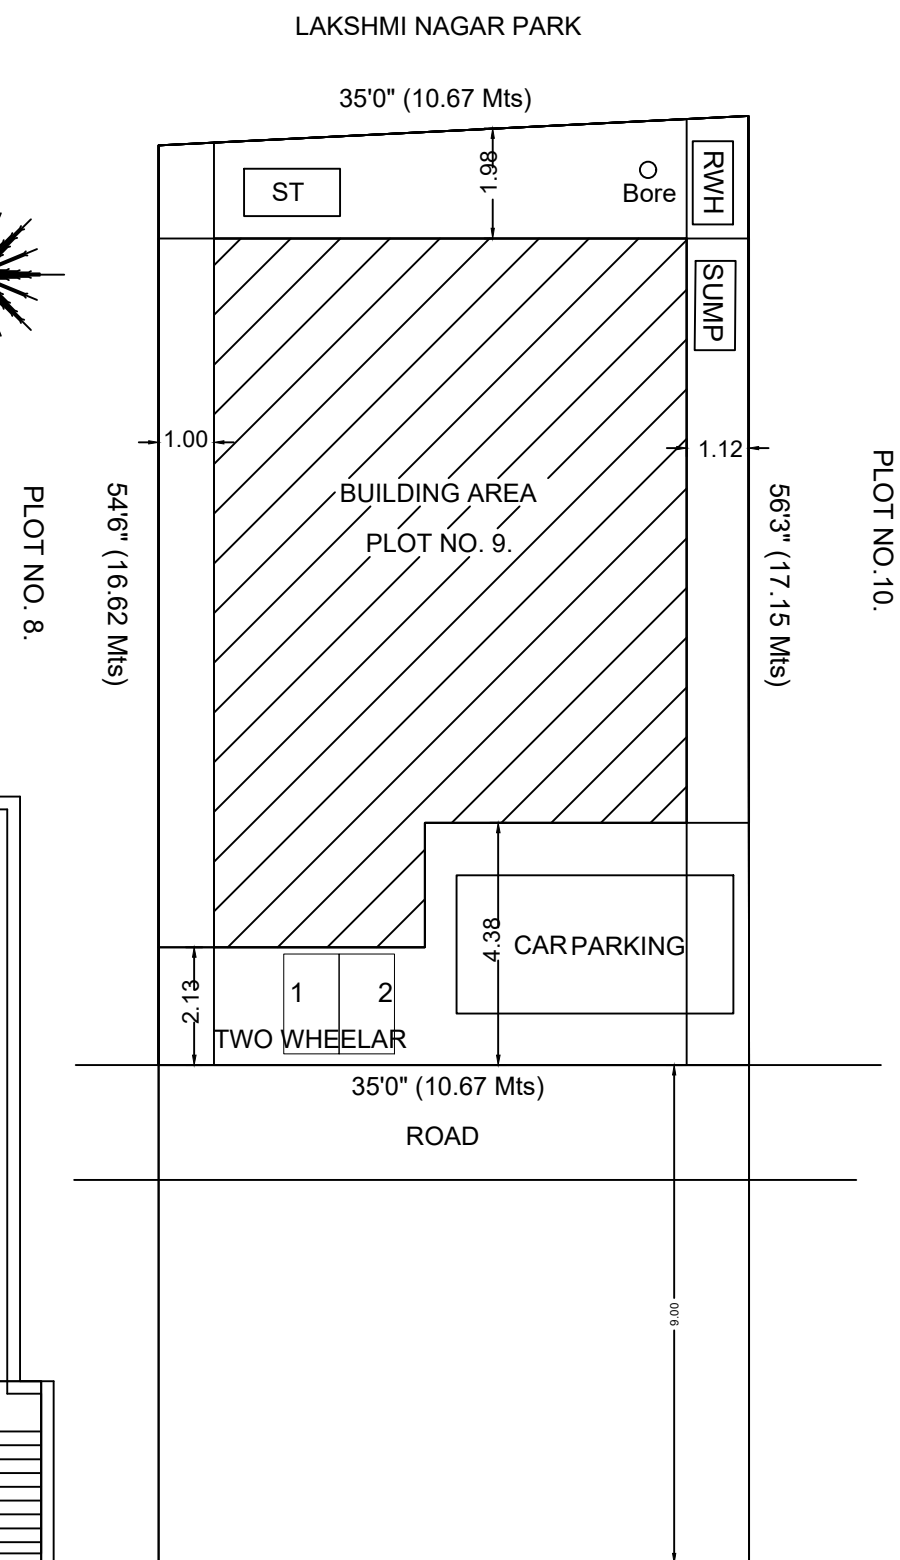


SITE PLAN
SCALE (1:100)

TO
NO1

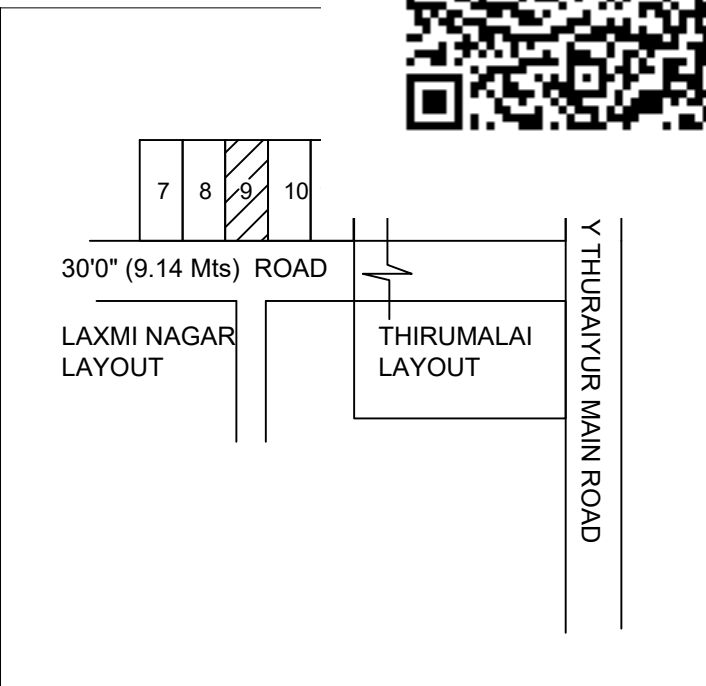


OFFICE USE

COLOR INDEX		
	SITE BOUNDRY	
	PRO. R.C.C ROOF RESIDENTIAL BUILDING	
	EXISTING BUILDING	
	ROAD DETAILS	
PARKING DETAILS		
CAR PARKING		1
TWO WHEELER PARKING		2
SCALE = 1" = 8'-0" (1:100)		All Dimensions Are In Meters
SCHEDULE OF JOINERIES		
DESCRIPTION	SIZE IN FEET	SIZE IN M
Main Door - MD	3'6" x 7'0"	1.07 x 2.13
Door - D1	3'0" x 7'0"	0.19 x 2.13
Door - D2	2'9" x 7'0"	0.84 x 2.13
Window - W	3'6" x 4'0"	1.07 x 1.22
Window - W1	5'0" x 4'0"	1.52 x 1.22
Ventilator - V	3'0" x 2'0"	0.91 x 0.61
AREA OF THE PROPOSED CONSTRUCTION DETAILS		
DESCRIPTION	SQ.FT	SQ.M
Area of the Site (as per Document)	1938.00	180.05
Proposed Ground Floor (Residential building)	1271.22	118.10
Proposed First Floor (Residential building)	1271.22	118.10
Area of the Open Space	666.78	61.95
FSI = Total Builtup Area / Total Site Area = 1.31 < 2		
FSI = 2542.44 / 1938.00 = 1.31 < 2		

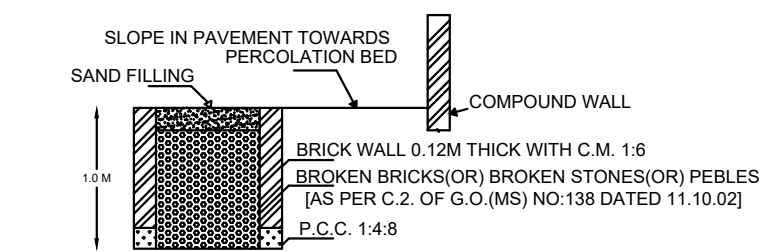


SECTION OF RAIN WATER PERCOLATION BED

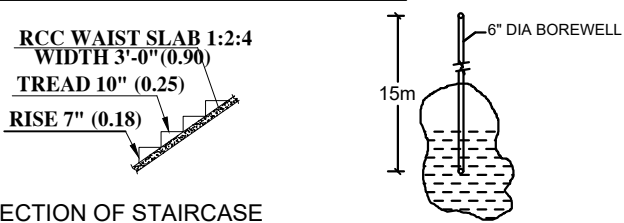


SECTION OF STAIRCASE


BORE WELL DETAIL

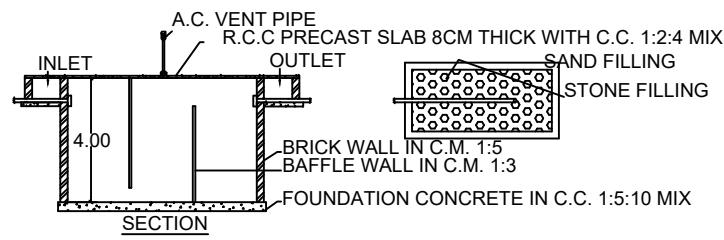

SECTION

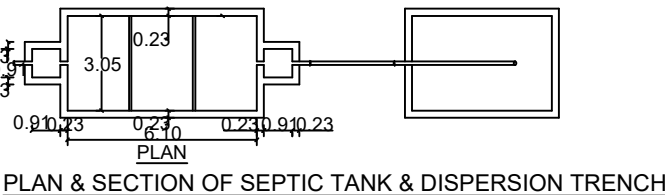


PLAN & SECTION OF SEPTIC TANK & DISPERSION TRENCH

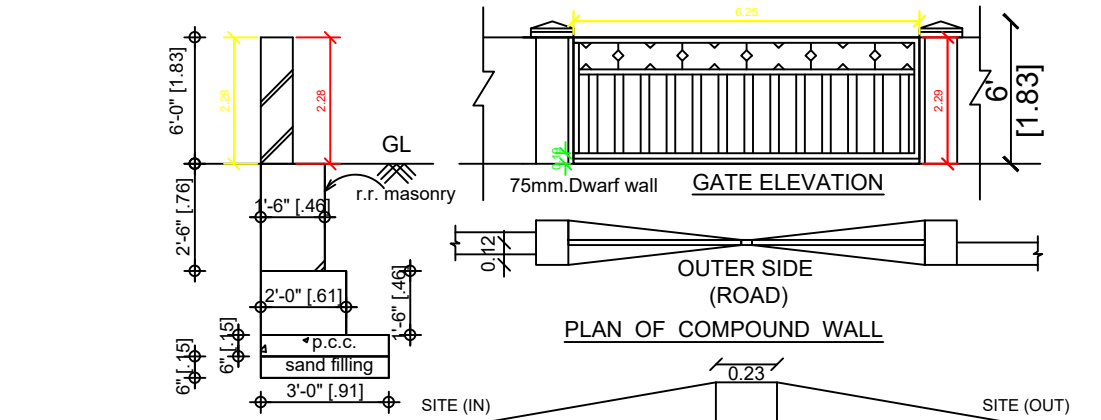

COMPOUND WALL DETAIL


SECTION ON DWARF WALL (DW)

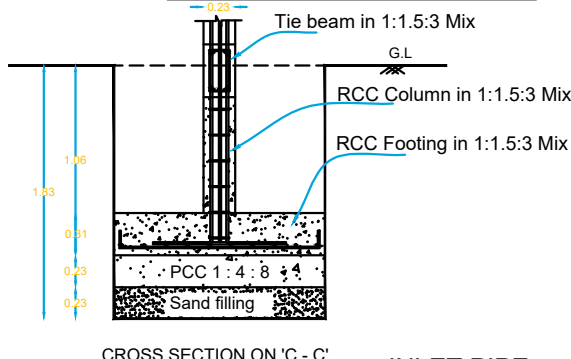

CROSS SECTION ON 'C - C'

PLAN

COLOUMN FOUNDATION DETAILS

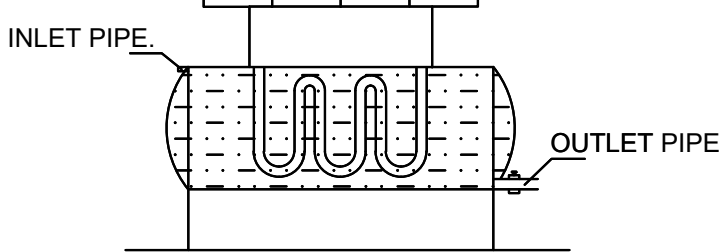

SOLAR WATER HEATER

APPLICANT SIGN

Mrs. S. KAJAPRIYA.
W/o.Mr. VIJAYAKUMAR.

ENGINEER / L.B.S

Er. R. BALASUBRAMANIAN. M.E,
SHREE RAGAVENDRA BUILDERS
142, LF ROAD, MANNACHANALLUR,
CELL - 98424-56054 TRICHY.