



PLAN SHOWING THE PROPOSED CONSTRUCTION OF COMMERCIAL SHOPS BUILDING IN NATHAM S.F.No: 123/1A1, PATTA No: 425, WARD No: 8, DOOR No: 255, 255A, 255B, 255C, 256, AT THOTTIYAM VILLAGE, THOTTIYAM TOWN PANCHAYAT, THOTTIYAM TALUK, TIRUCHIRAPPALLI DISTRICT.


NAME OF THE OWNER : 1. Mr. C.UMAIDURAI S/o. CHINNAMARIYAPPAN 2. Mr. N.SELVAKUMAR S/o. C.NATRAYAN 3. Mr. C.VASUDEVAN S/o. CHINNAMARIYAPPAN

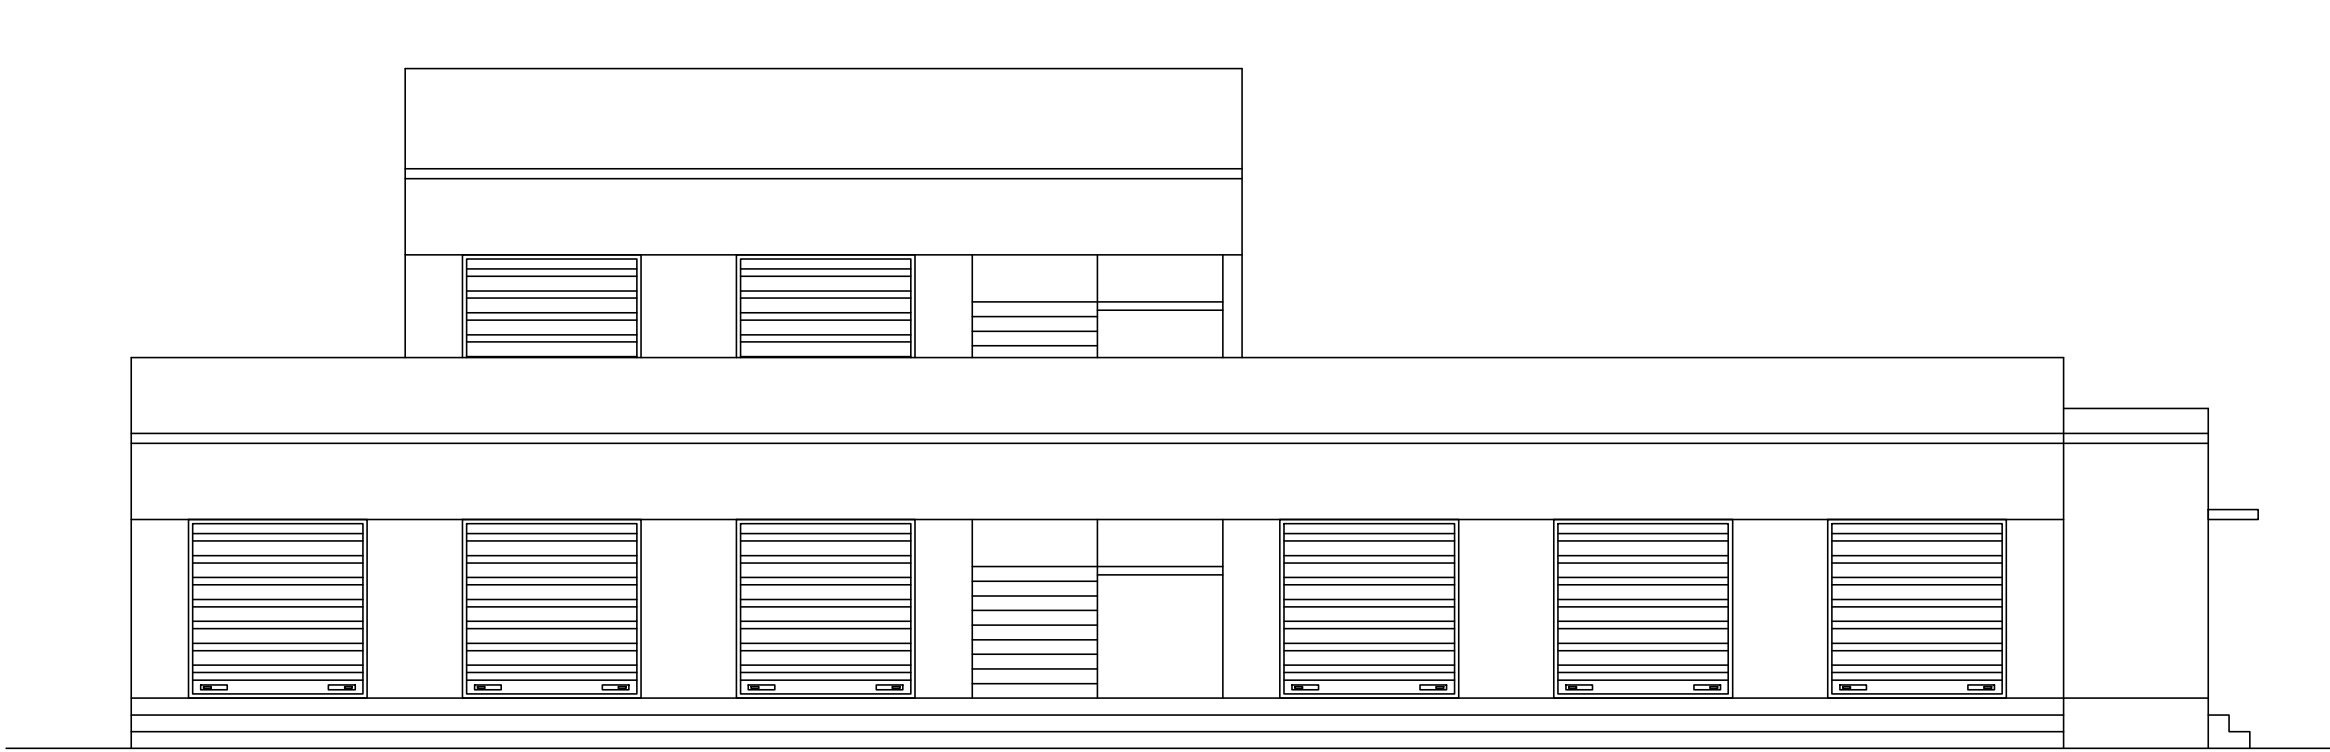


ELEVATION

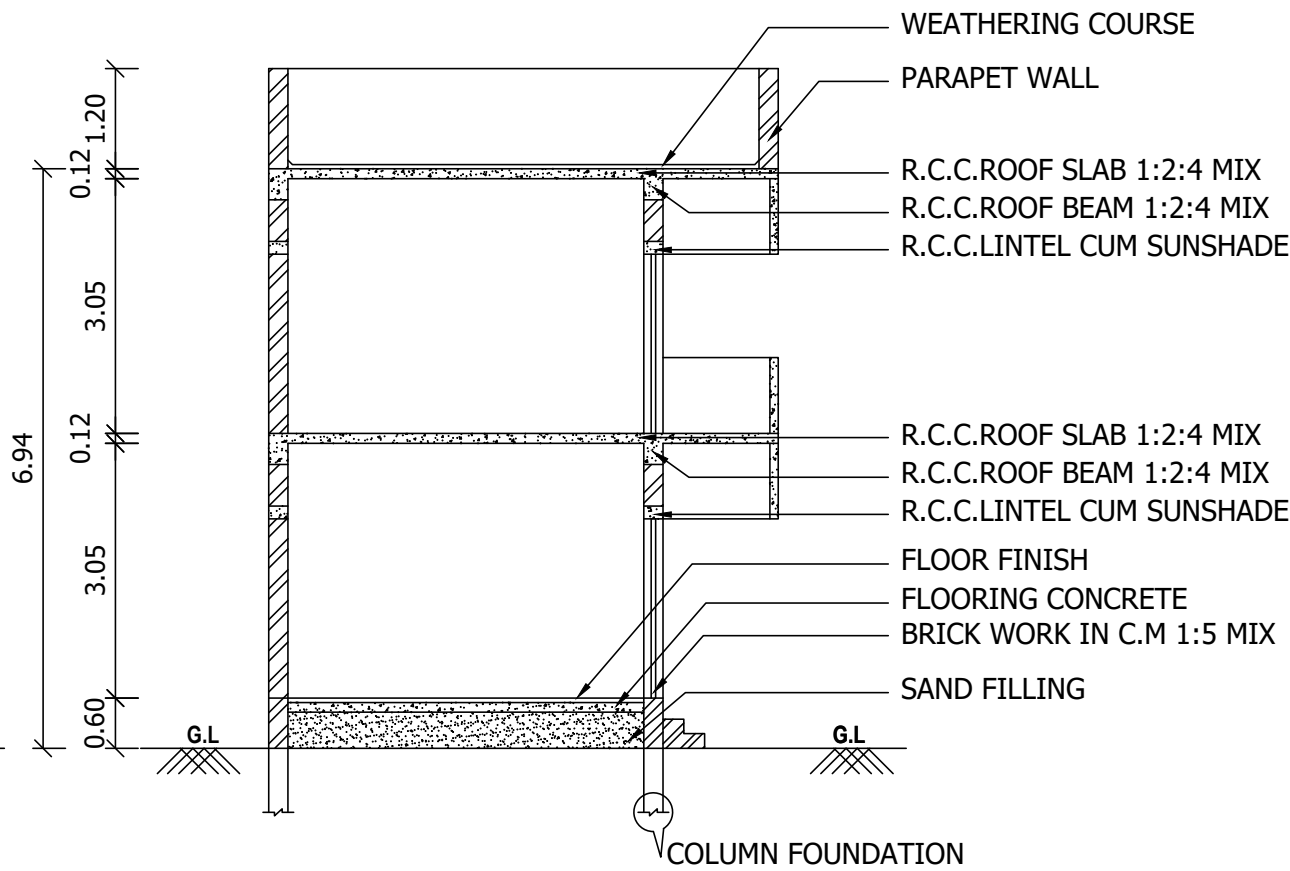


SECTION ON A-A

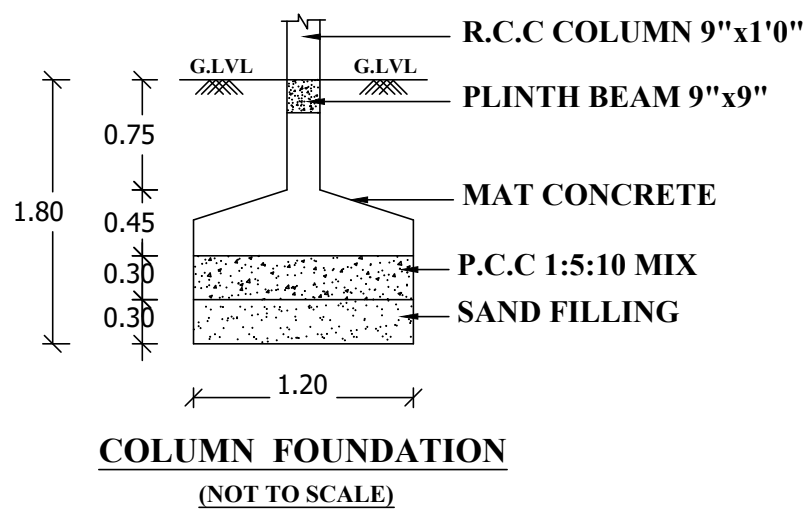


COLUMN FOUNDATION (NOT TO SCALE)

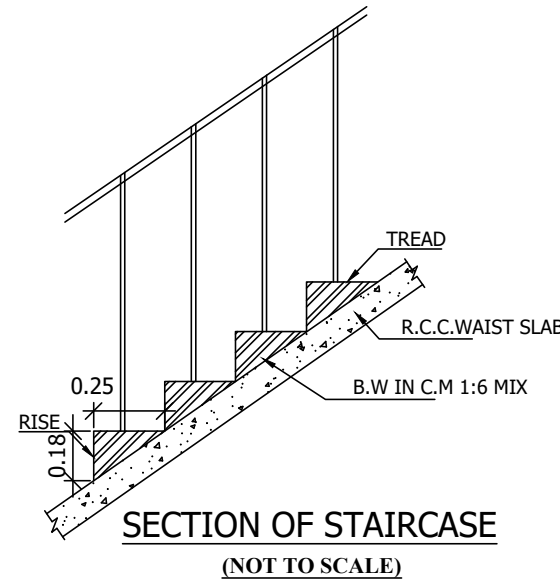


SECTION OF STAIRCASE (NOT TO SCALE)

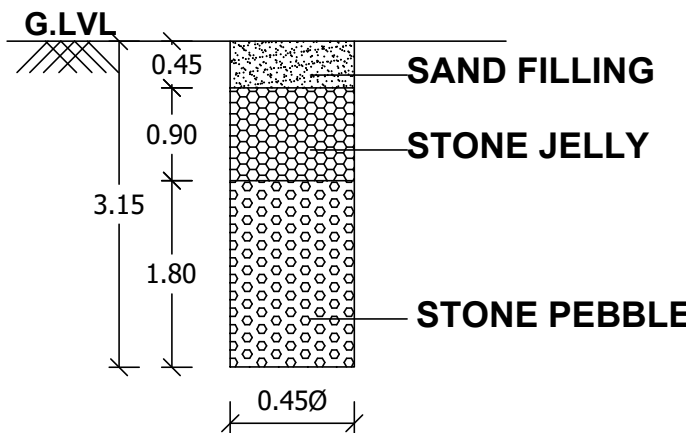


RAIN WATER HARVESTING PIT (NOT TO SCALE)

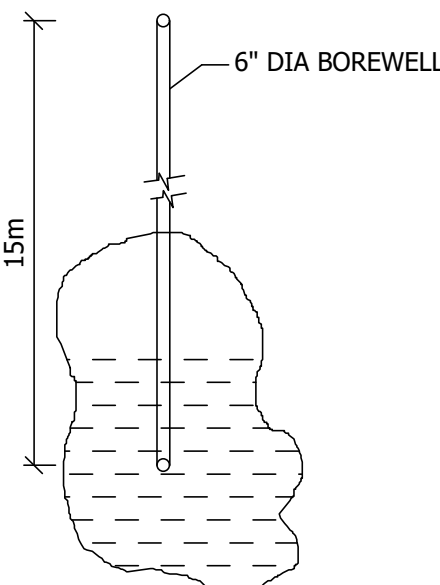


BORE WELL DETAIL (NOT TO SCALE)

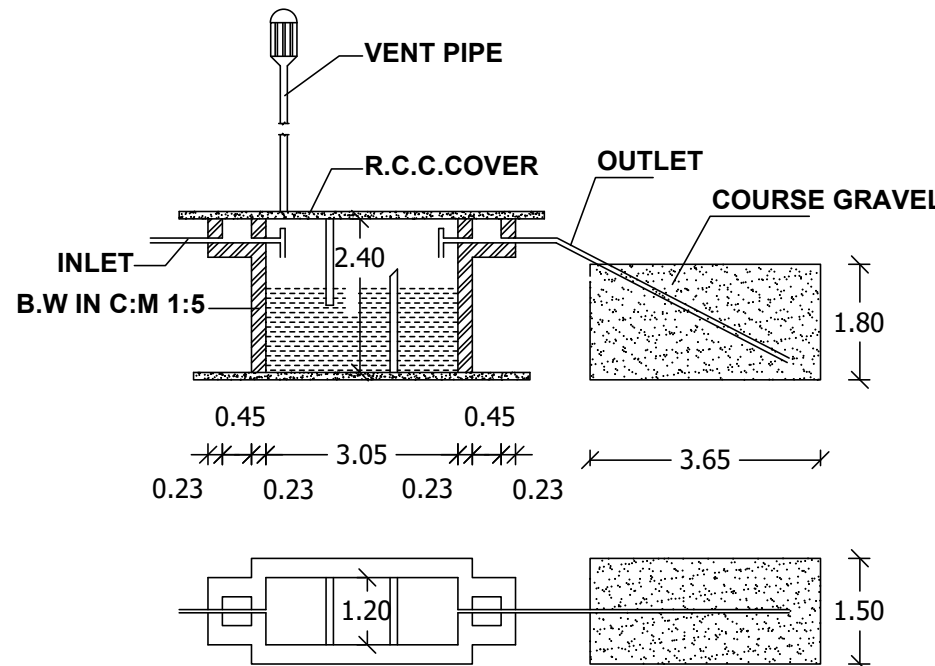

SEPTIC TANK & D-TRENCH DETAILS (NOT TO SCALE)

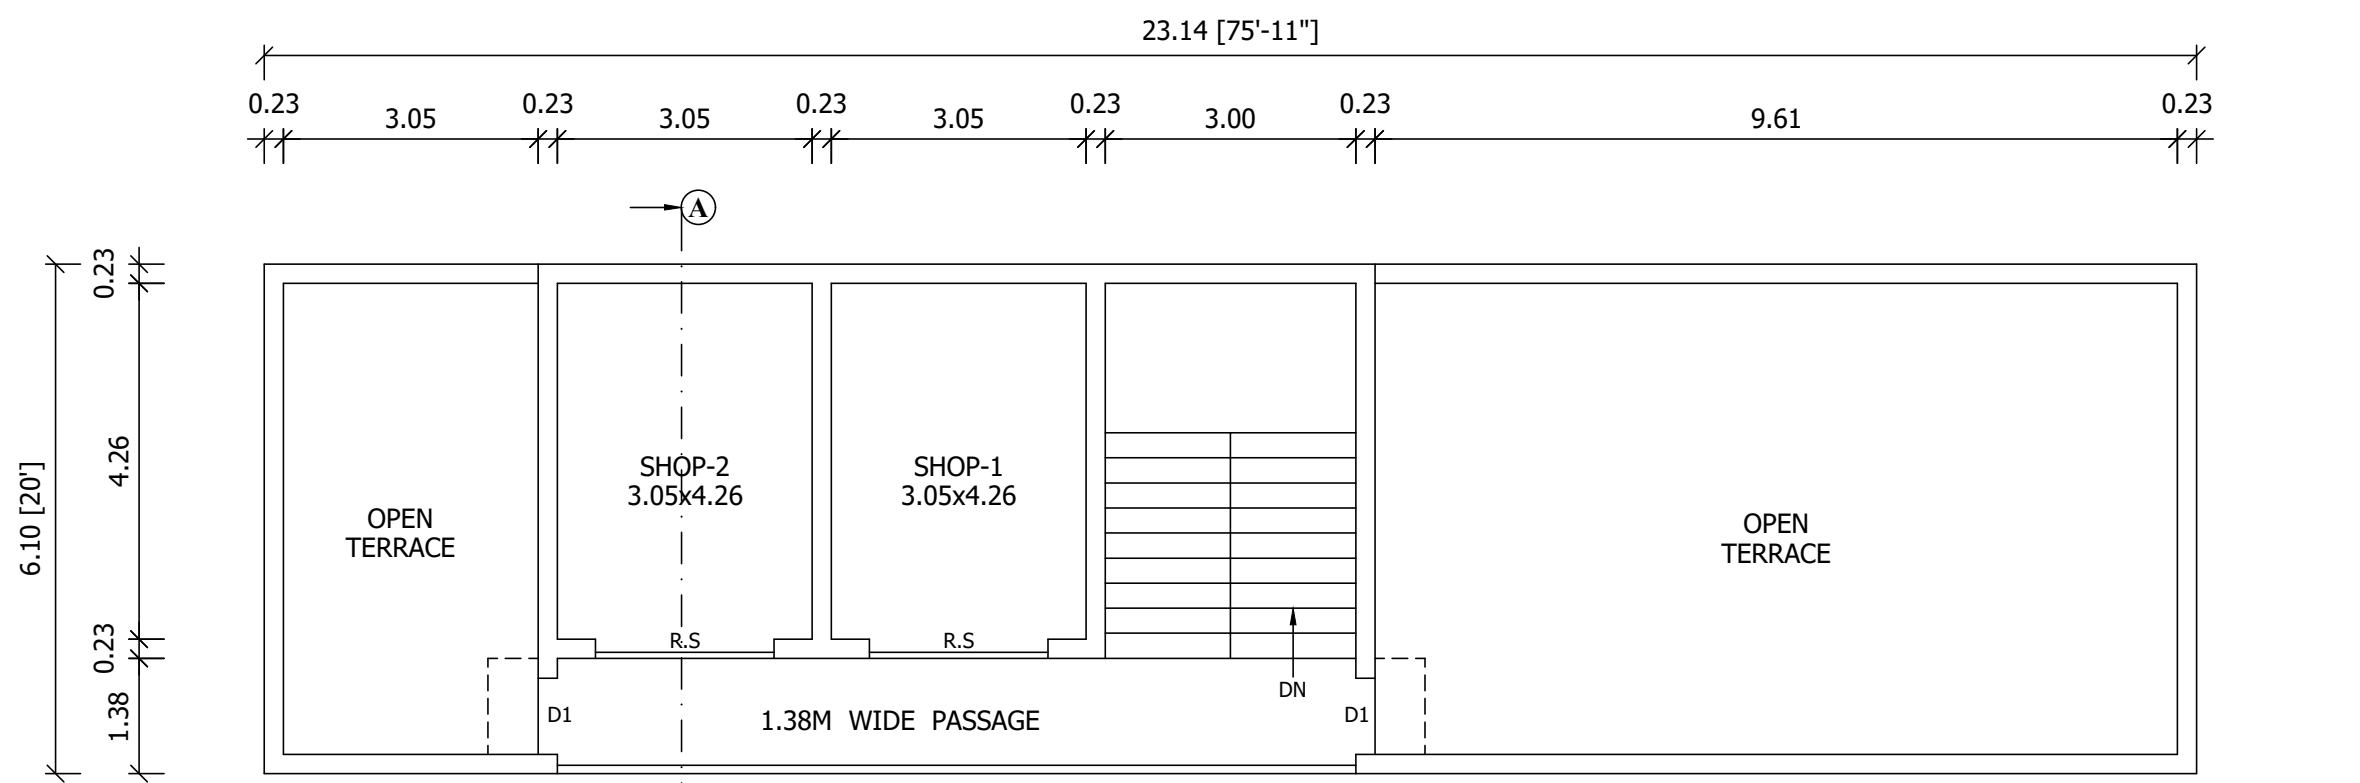


FIRST FLOOR PLAN

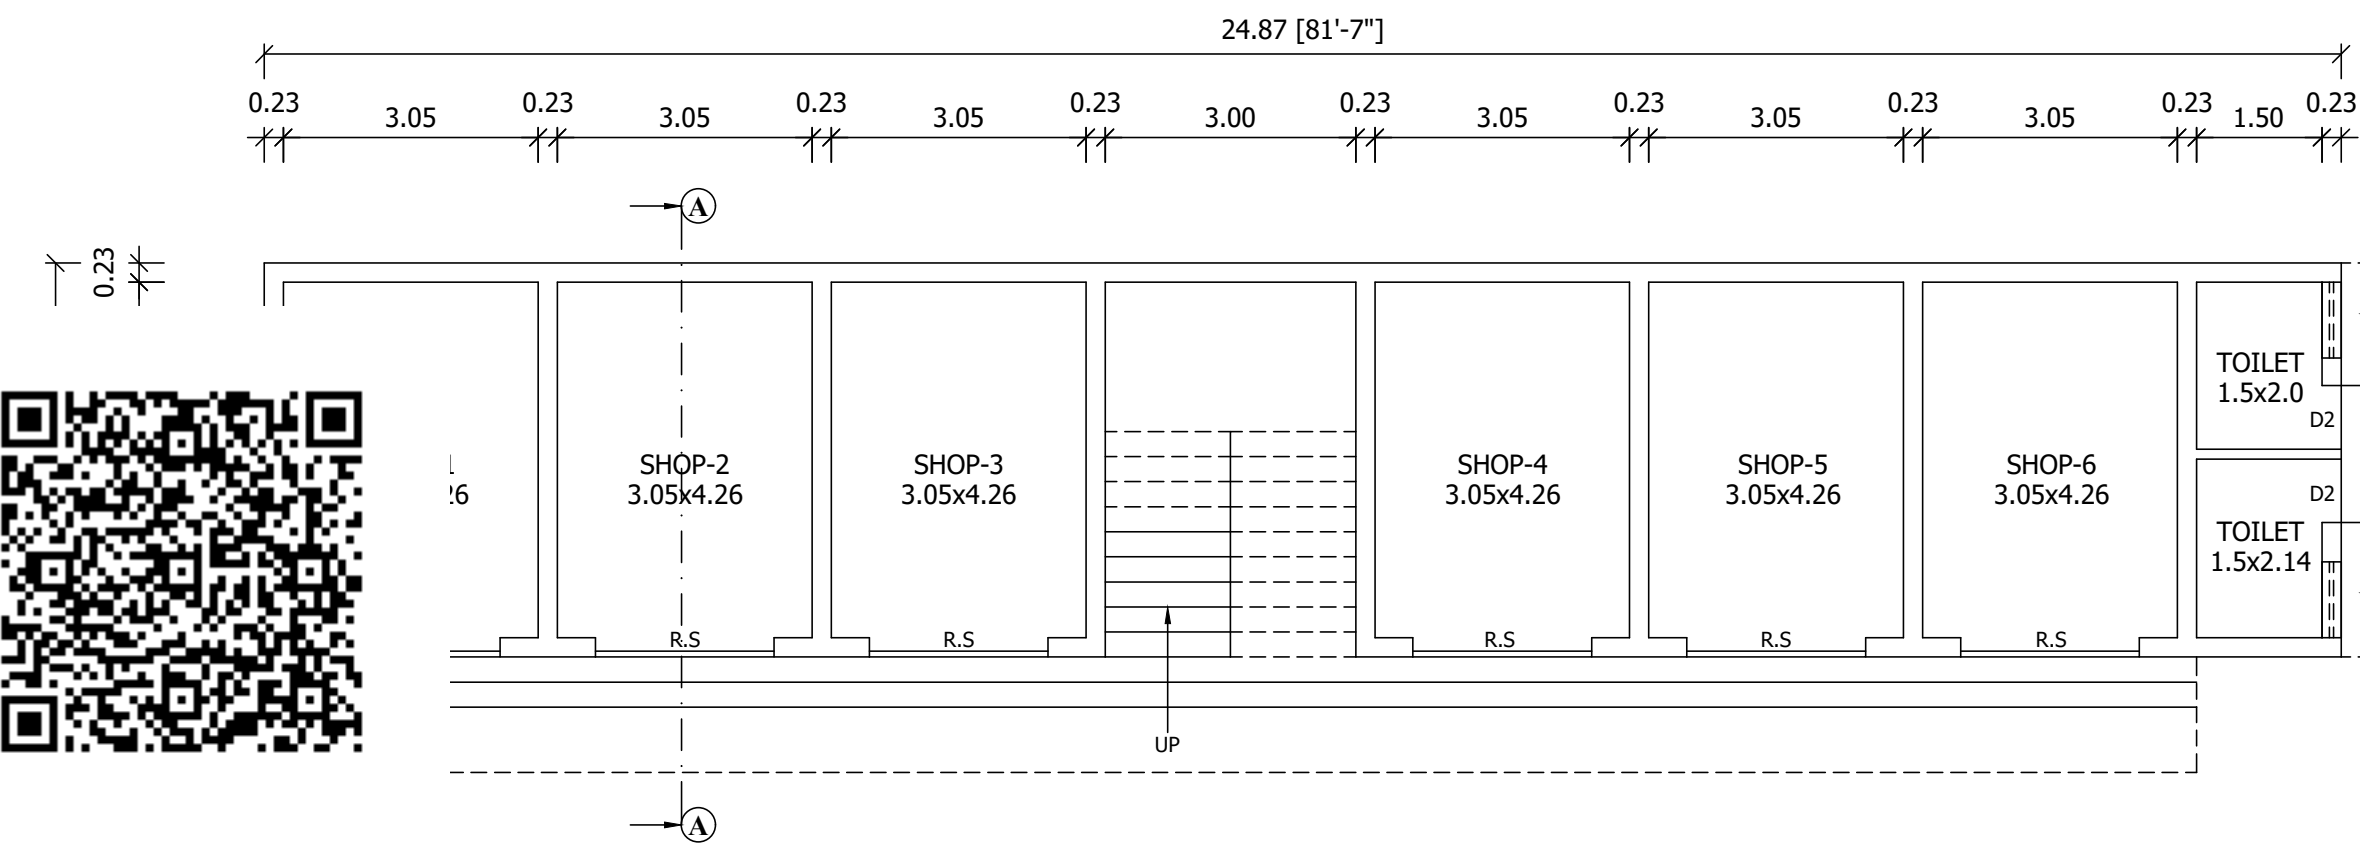

GROUND FLOOR PLAN

MALAIKOLUTHAN PILLAI HOUSE

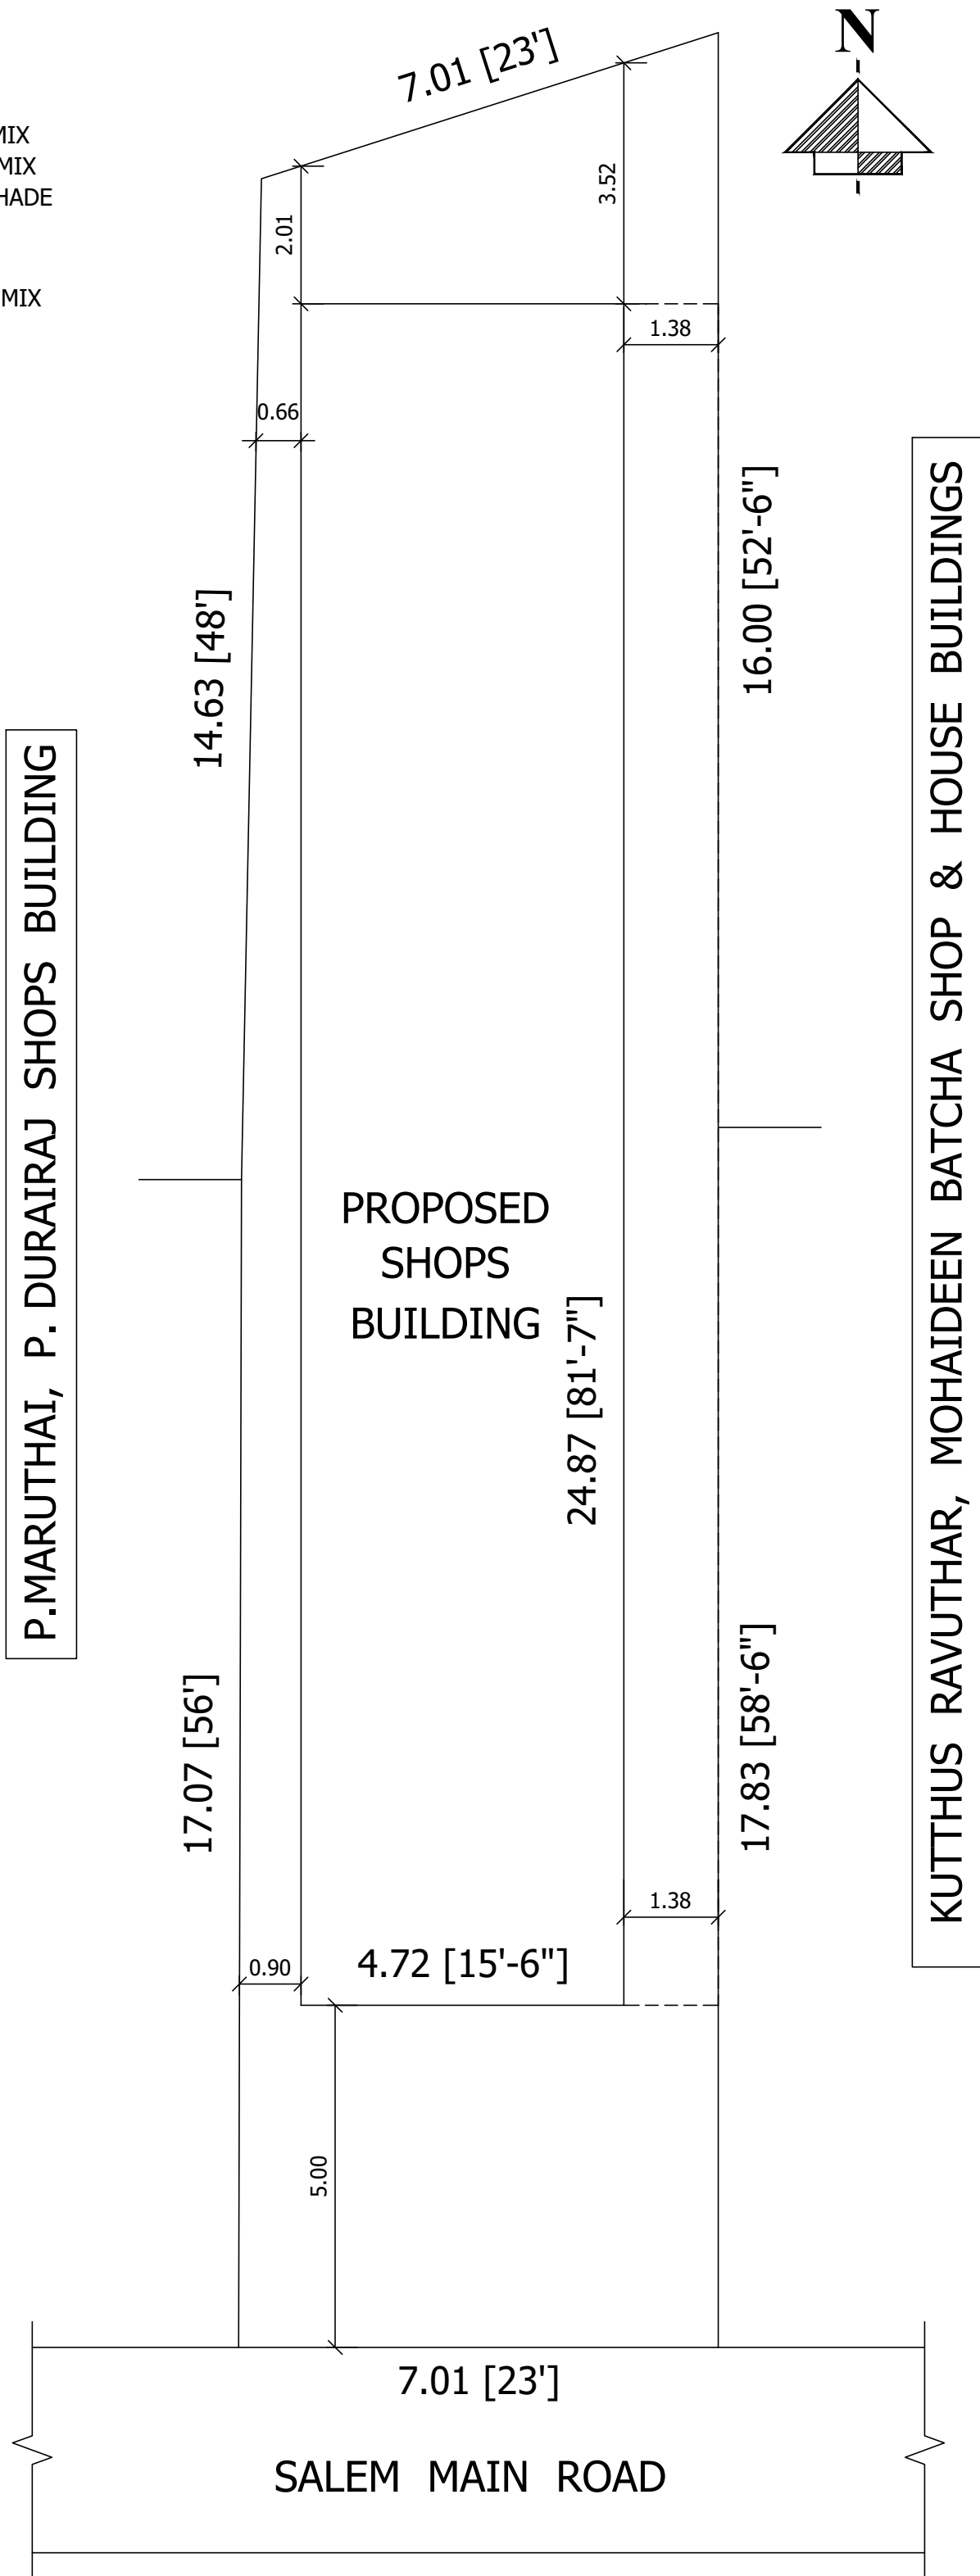

SITE PLAN

SCALE 1:100

SCHEDULE OF JOINERIES:-		
REFERENCE		METERS
R.S	- ROLLING SHUTTER	2.14x2.14
D1	- DOOR	0.91x2.14
D2	- DOOR	0.76x2.14
AREA DETAILS		
DESCRIPTION	SQ.M	SQ.FT
TOTAL SITE AREA [AS PER DOCUMENT]	229.70	2472.50
DESCRIPTION	F.S.I AREA SQ.M	F.S.I AREA SQ.FT
PROPOSED BUILDING PLINTH AREA		
GROUND FLOOR AREA	117.39	1263.58
FIRST FLOOR AREA	61.12	657.89
TOTAL AREA	178.51	1921.47
OPEN SPACE AREA	112.31	1208.92
PLOT COVERAGE = $\frac{117.39}{229.70} \times 100 = 51.10\%$		
F.S.I = $\frac{178.51}{229.70} = 0.777$		
COLOUR INDEX:-		
SITE BOUNDARY SHOWN	-	
PROPOSED BUILDING SHOWN	-	
EXISTING ROAD SHOWN	-	
NOTE:-		
1. ALL MEASUREMENTS SHOWN IN FEET & INCHES.		
2. WASTE WATER TO BE USED FOR GARDEN PURPOSE.		
SCALE:- 1"=8'-0" (or) 1:100		
APPLICANT:		
சுமதுரை 1. Mr. C.UMAIDURAI S/o. CHINNAMARIYAPPAN [AADHAR No: 3502 5523 4320]		
ந.செல்வகுமார் 2. Mr. N.SELVAKUMAR S/o. C.NATRAYAN		
சி.வாசுதேவன் 3. Mr. C.VASUDEVAN S/o. CHINNAMARIYAPPAN		
REGISTERED ENGINEER:		
PSing Er. R. SIVACHIDHAMBARAM, I.E., (LICENSED BUILDING SURVEYOR) No.81, TRICHY MAIN ROAD, THOTTIYAM - 621215. Cell: 9043457828		
OFFICE		