



PLAN SHOWING THE PROPOSED CONSTRUCTION OF COMMERCIAL BUILDING IN S.F.No: 287/1 (PART),
287/2 (PART), PATTA No:931, AT THOTTIYAM VILLAGE, THOTTIYAM TALUK AND TOWN PANCHAYAT, TRICHY DT.

NAME OF THE OWNER : Mr. P. MURALIDHARAN S/o. PREMKUMAR.

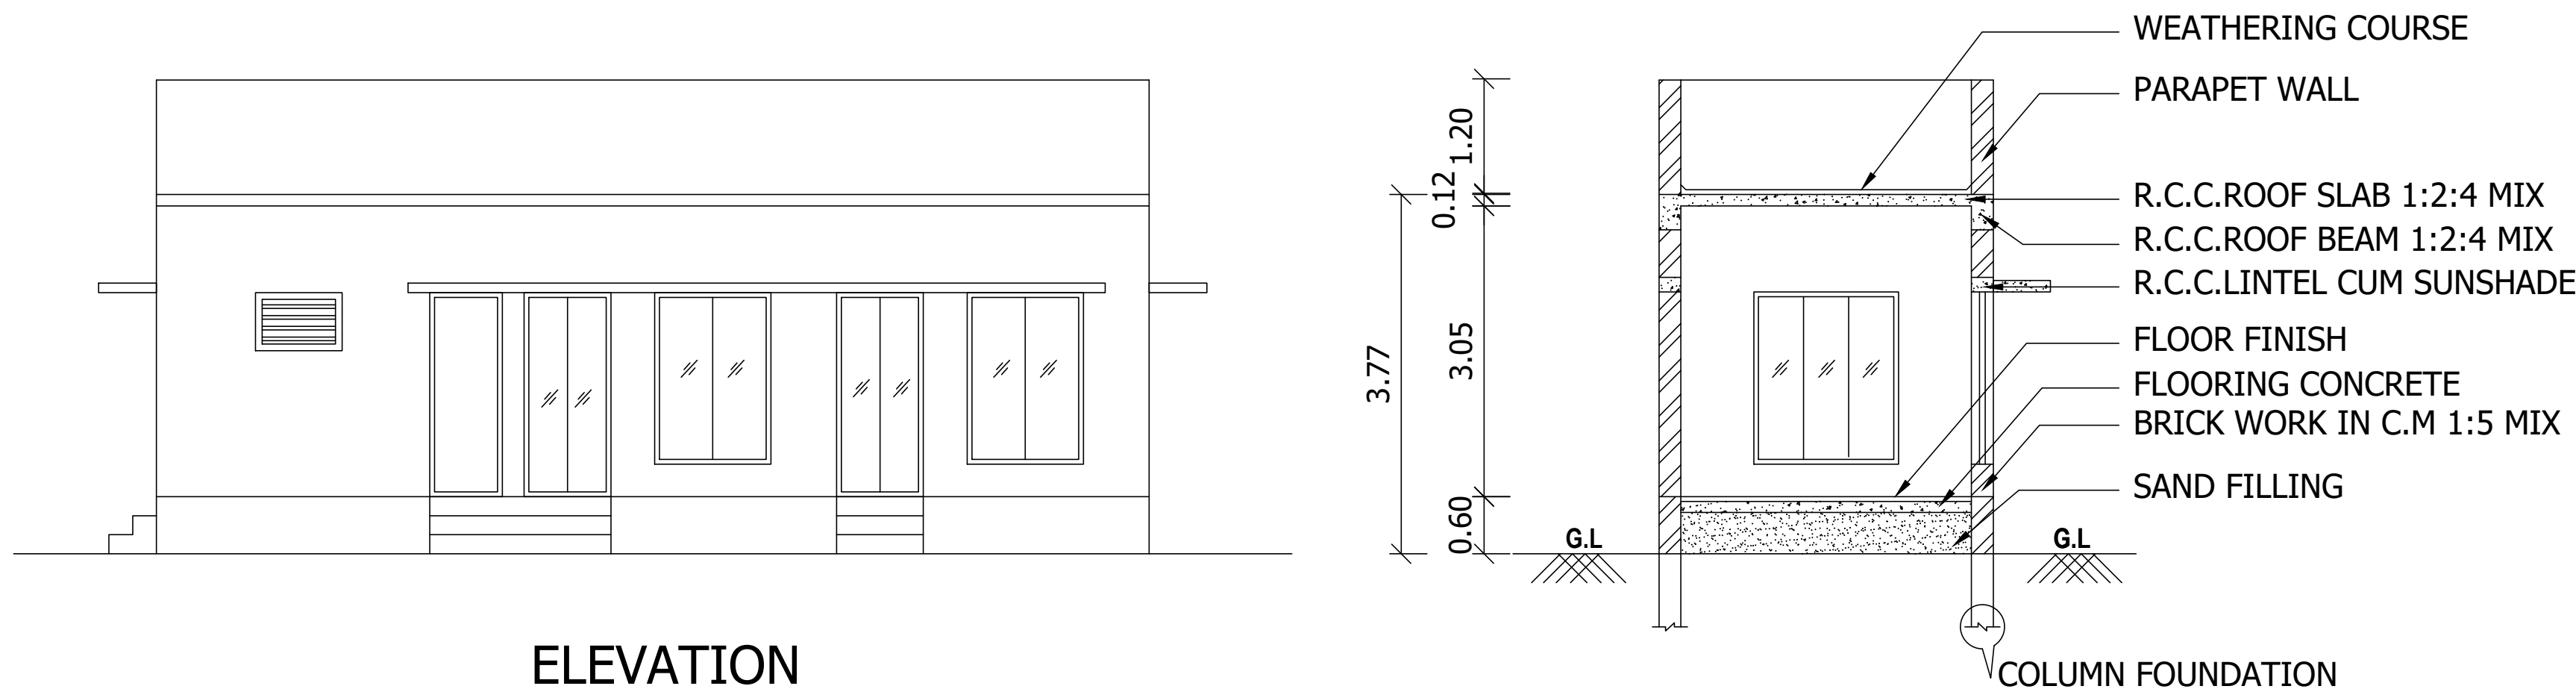


ELEVATION


SECTION ON A-A

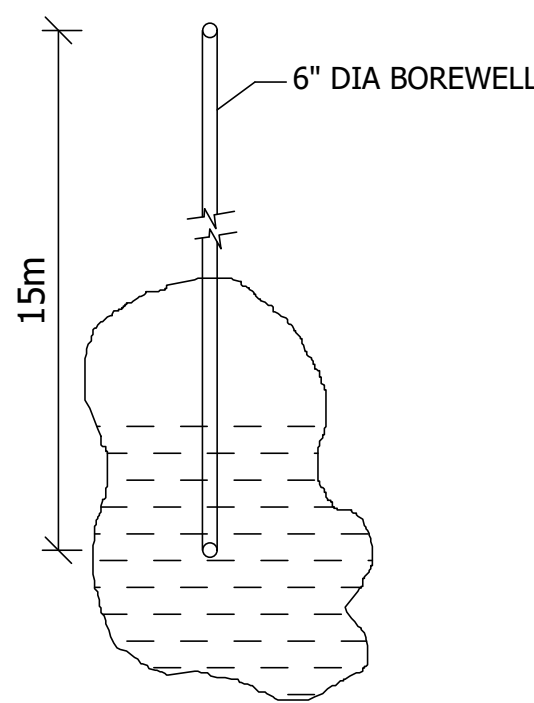


BORE WELL DETAIL
(NOT TO SCALE)

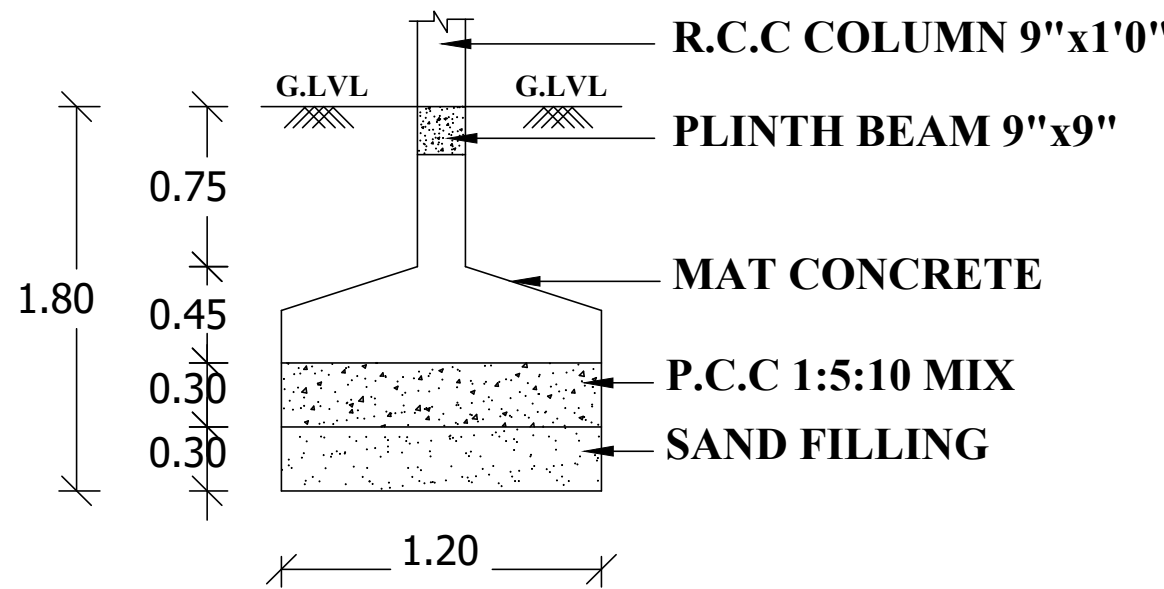


COLUMN FOUNDATION
(NOT TO SCALE)

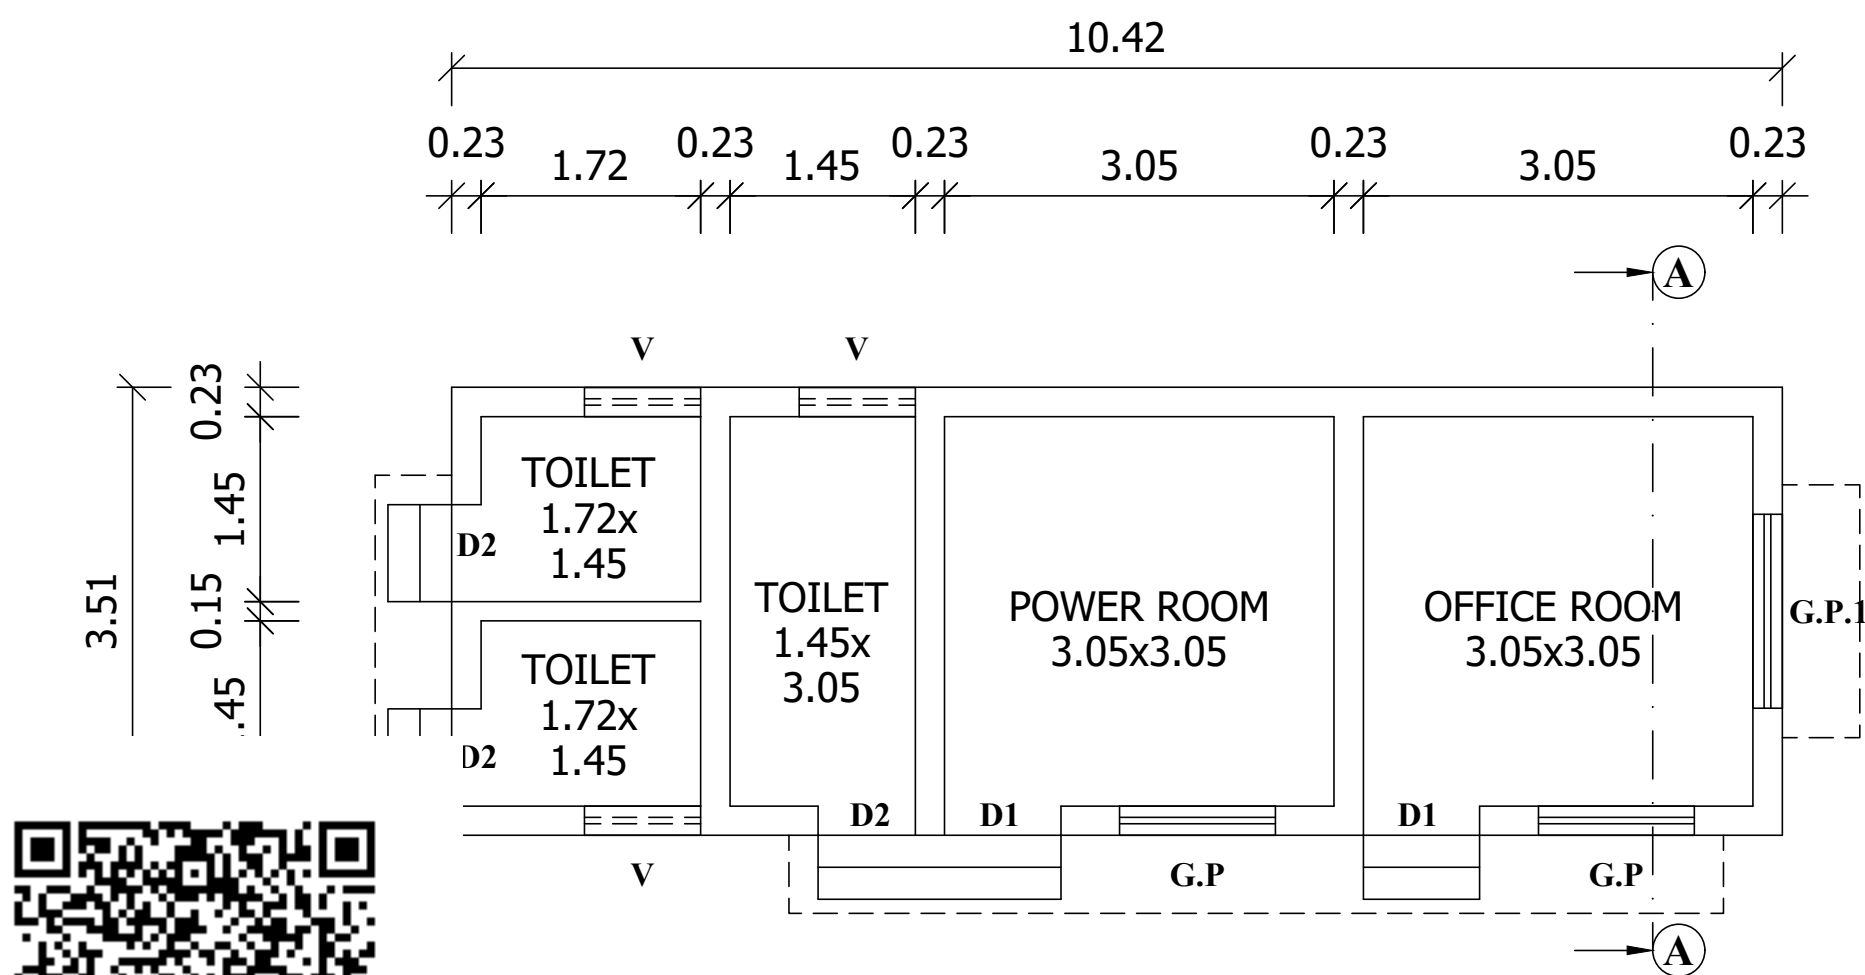

GROUND FLOOR PLAN

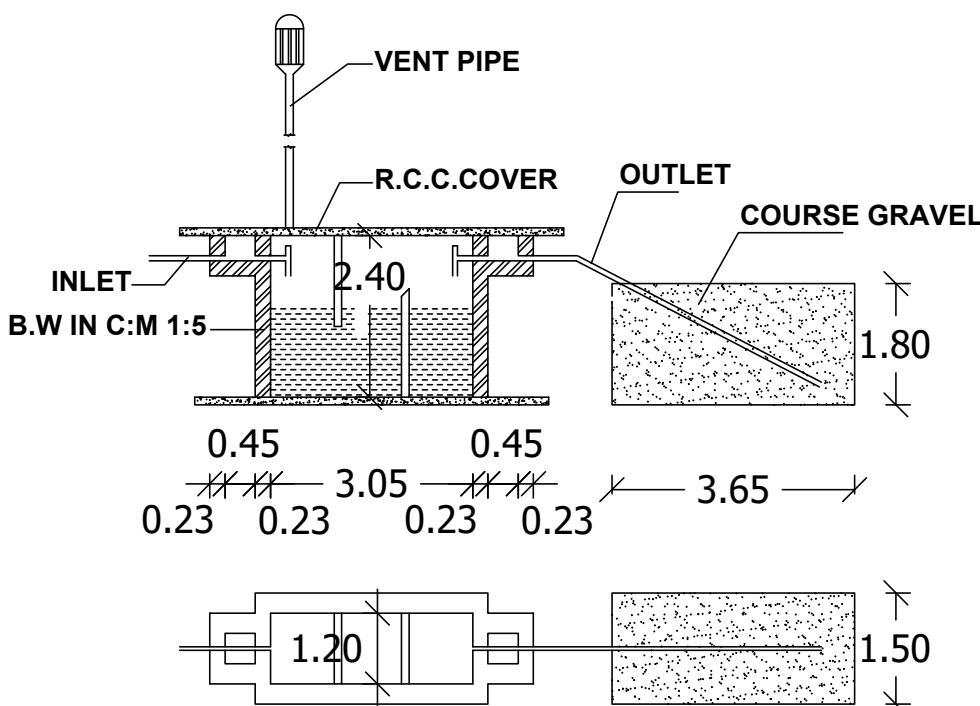

SEPTIC TANK & D-TRENCH DETAILS
(NOT TO SCALE)

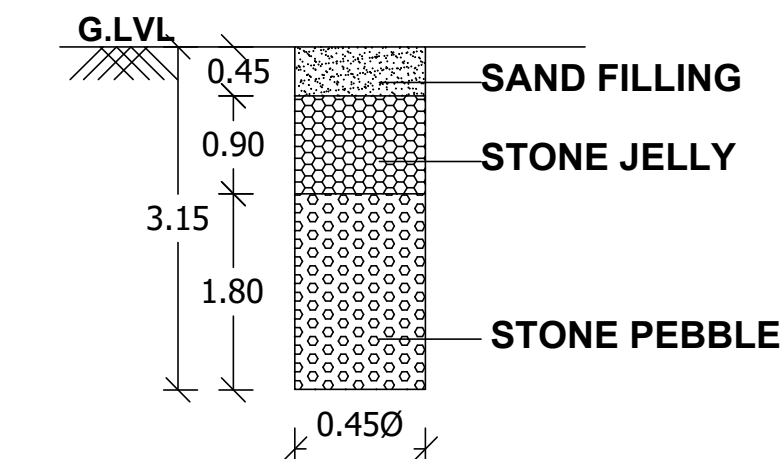

RAIN WATER HARVESTING PIT
(NOT TO SCALE)

SCHEDULE OF JOINERIES:- SHEET No:1/2

REFERENCE	METERS
D1 - DOOR	0.91x2.14
D2 - DOOR	0.76x2.14
G.P - GLASS PANEL WINDOW	1.22x1.80
G.P.1- GLASS PANEL WINDOW	1.52x1.80
V - VENTILATOR	0.91x0.61

AREA DETAILS

DESCRIPTION	SQ.FT	SQ.M
TOTAL SITE AREA [AS PER LEASE DOCUMENT]	15825.00	1470.19
DESCRIPTION	F.S.I AREA SQ.FT	F.S.I AREA SQ.M

PROPOSED BUILDING PLINTH AREA

GROUND FLOOR AREA	393.63	36.57
TOTAL AREA	393.63	36.57
OPEN SPACE AREA	15431.37	1433.62

PLOT COVERAGE = $\frac{36.57}{1470.19} \times 100 = 2.487\%$

F.S.I = $\frac{36.57}{1470.19} = 0.0248$

COLOUR INDEX:-

SITE BOUNDARY SHOWN	-	
PROPOSED BUILDING SHOWN	-	
EXISTING ROAD SHOWN	-	

NOTE:-

1. ALL MEASUREMENTS SHOWN IN FEETS & INCHES.
2. WASTE WATER TO BE USED FOR GARDEN PURPOSE.

SCALE:- 1"=8'-0" (or) 1:100

APPLICANT:

Mr. P. MURALIDHARAN S/o. PREMKUMAR.
[AADHAR No: 7739 8407 8024]

REGISTERED ENGINEER:

PSing
Er. R. SIVACHIDHAMBARAM, I.E.,
(LICENSED BUILDING SURVEYOR)
No.81, TRICHY MAIN ROAD,
THOTTIYAM - 621215.
Cell: 9043457828

OFFICE