


NAME OF OWNER:- Mr.S.Jaison Albert.

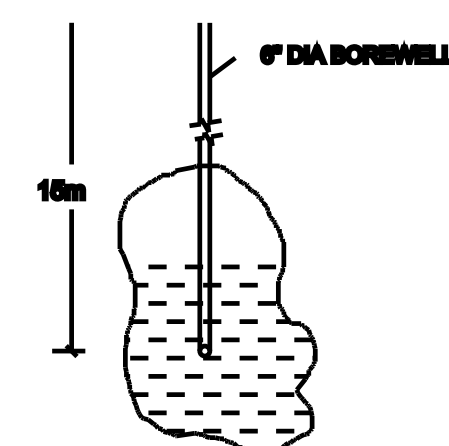

BORE WELL DETAIL

Insam



Er.D.Aswin Kumar
Regd Civil Engineer
No:164/LS/2022/00005
DSM Promoters
47 West St Pullambadi
Ph:8098393946

AREA STATEMENT	SQ.FT	SQ.M
PLOT AREA	1076.3	100.0
PROPOSED GROUND FLOOR	704.0	65.4
PROPOSED FIRST FLOOR	704.0	65.4
TOTAL AREA	1408.0	130.8
EMPTY PLOT	372.3	34.6



SCHEDULE OF JOINERY

TYPE	DESCRIPTION	SIZE
MD	MAIN DOOR	3'-3" X 7'-0"
D1	DOOR	2'-6" X 7'-0"
D2	DOOR	3'-0" X 7'-0"
W1	WINDOW	4'-0" X 4'-0"
W2	WINDOW	2'-0" X 4'-0"
V1	VENTILATOR	2'-0" X 2'-0"


Trichy DT

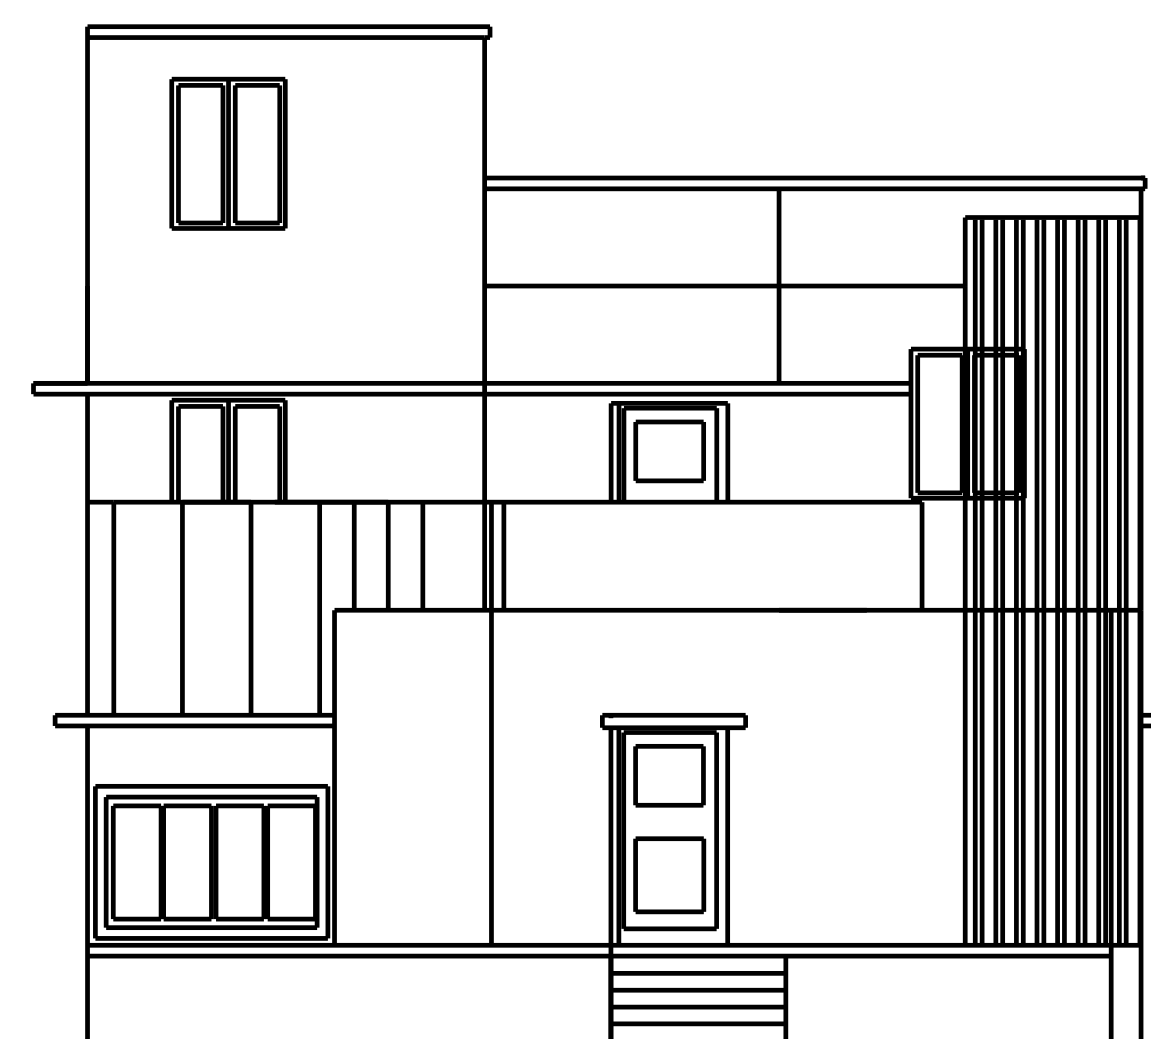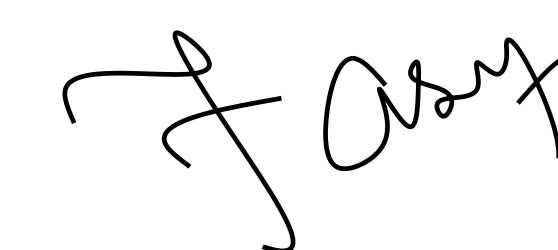


ELEVATION - A

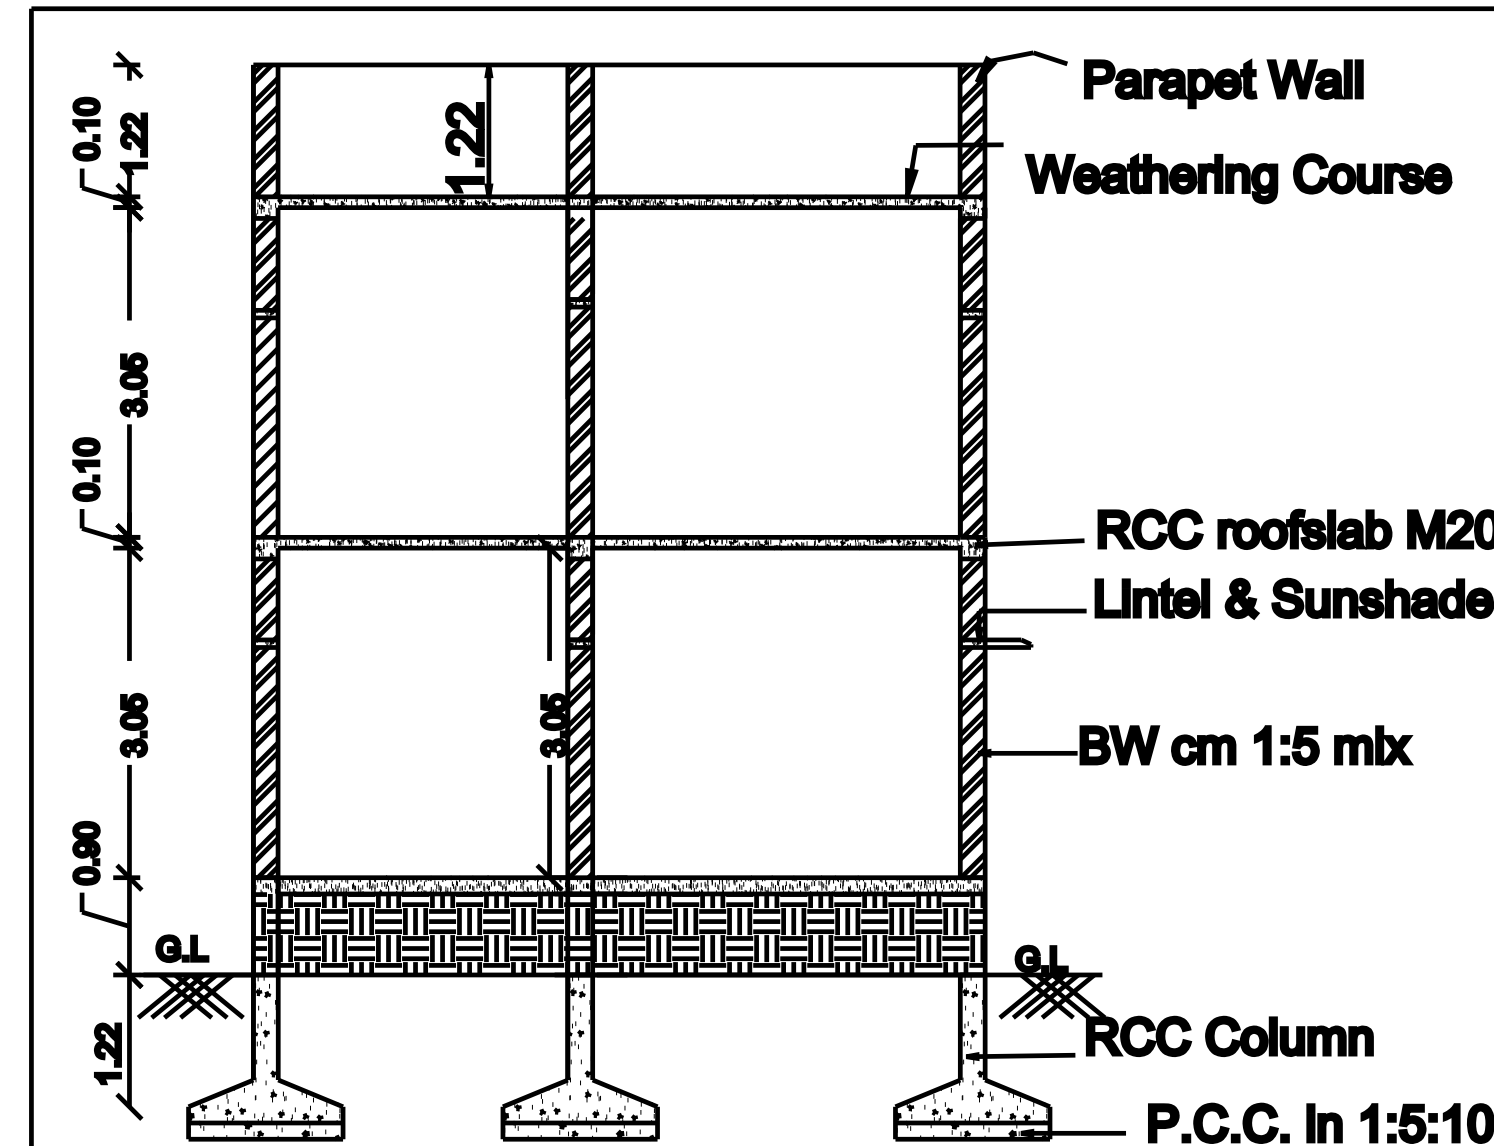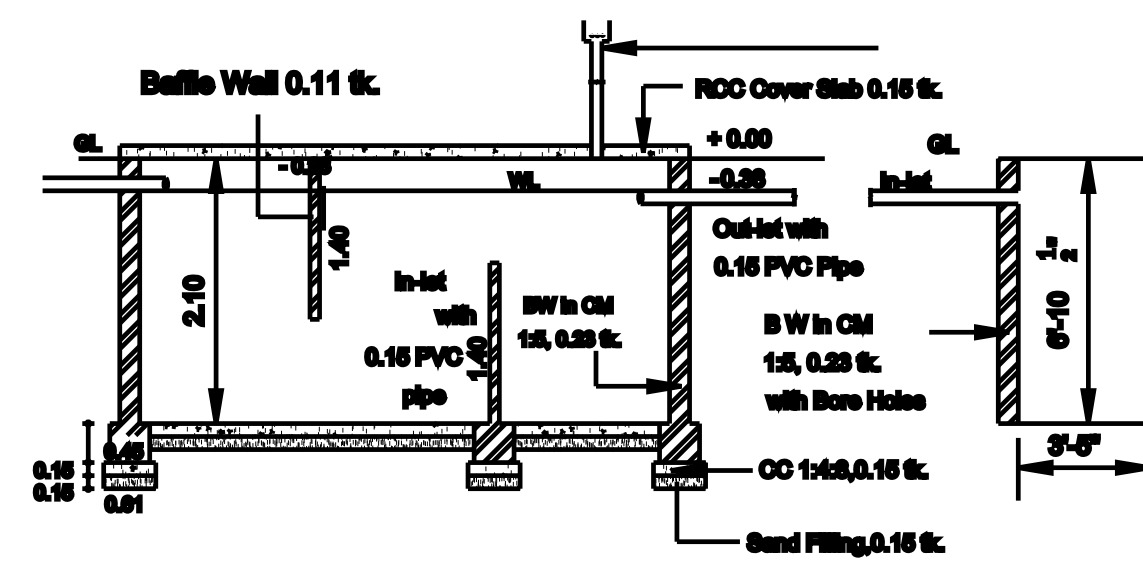**SECTION- BB**


SECTION - SEPTIC TANK & SOAK PIT

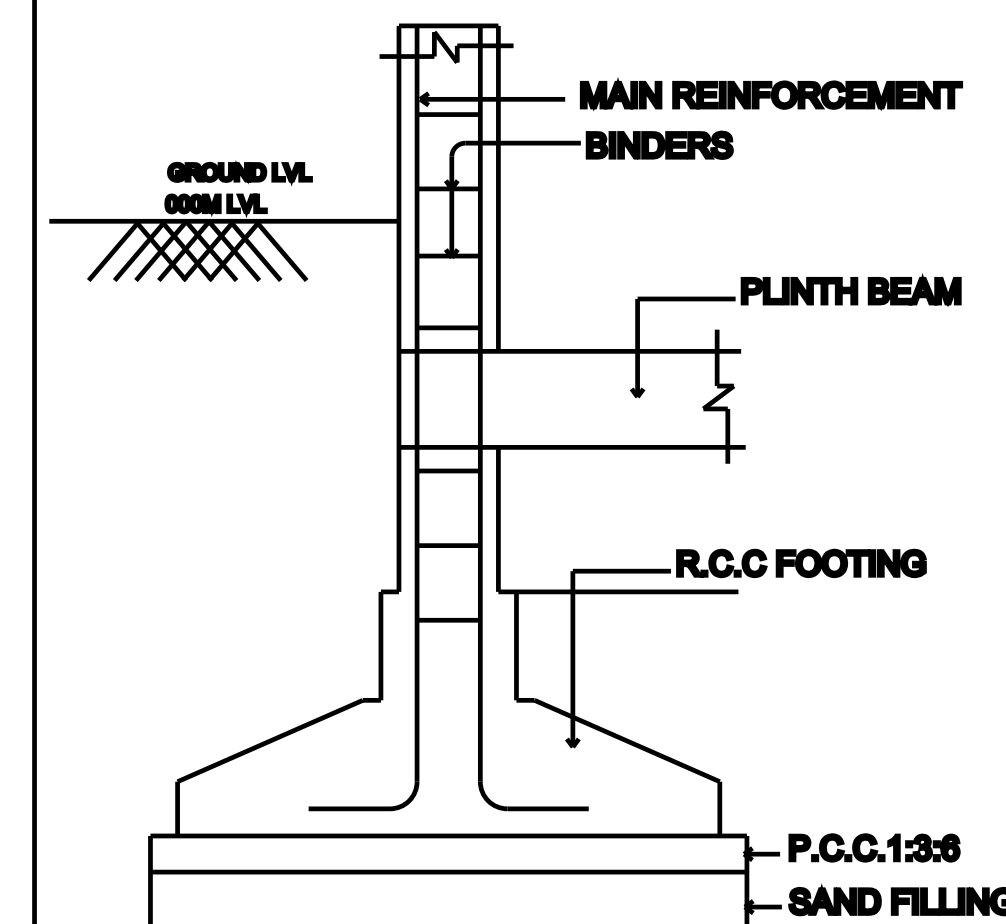


TYPICAL SECTION OF R.C.C COLUMN FOUNDATION

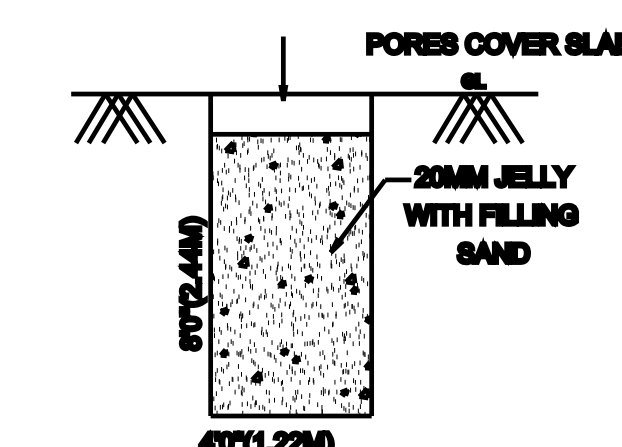


RAINWATER HARVESTING UNIT

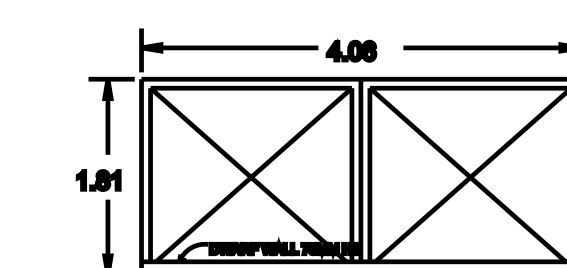


MAIN GATE

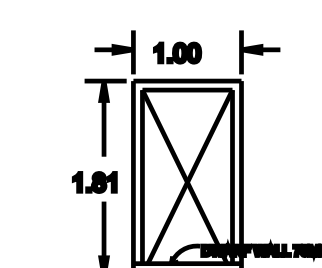


WIKET GATE

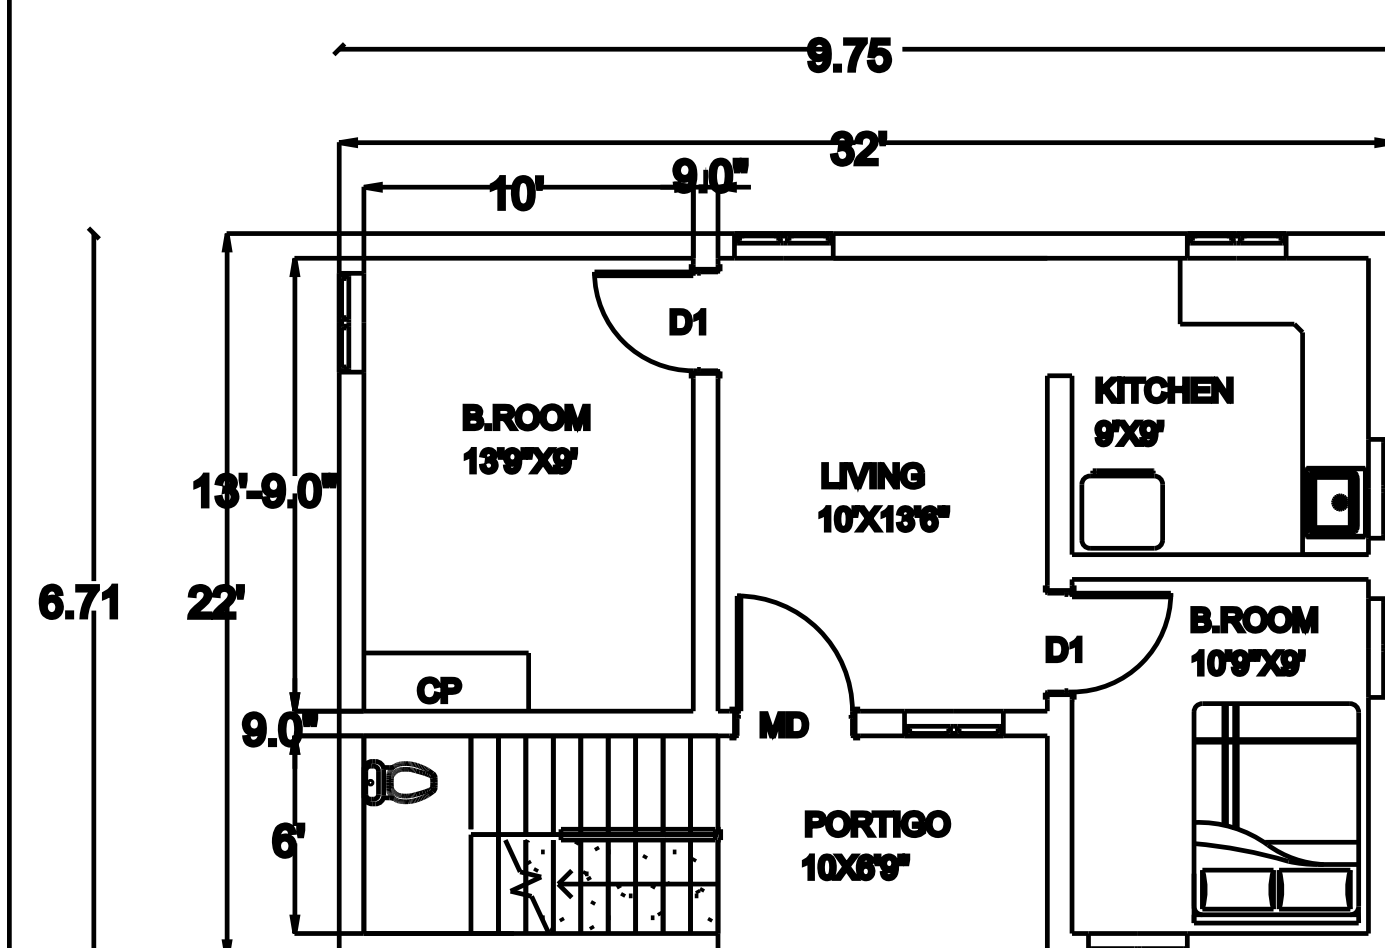


PROPOSED GROUND FLOOR PLAN

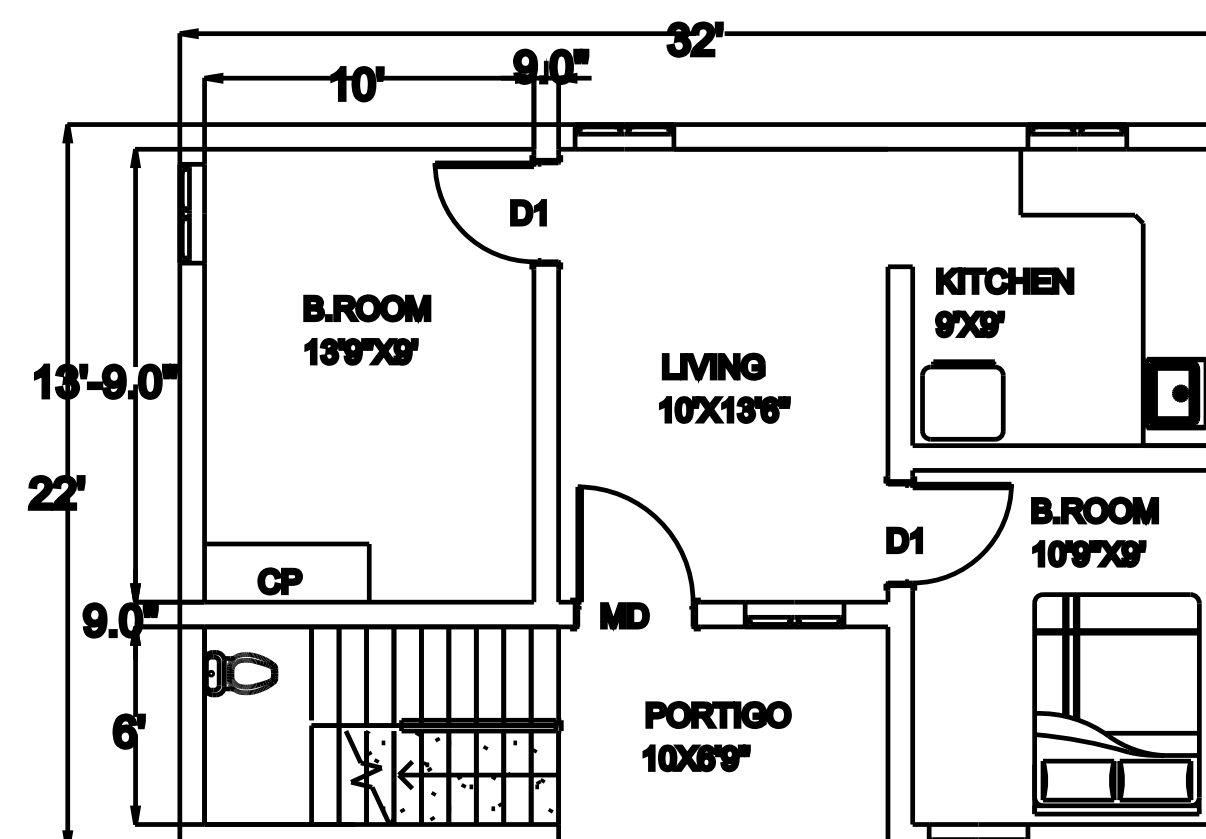


PROPOSED FIRST FLOOR PLAN

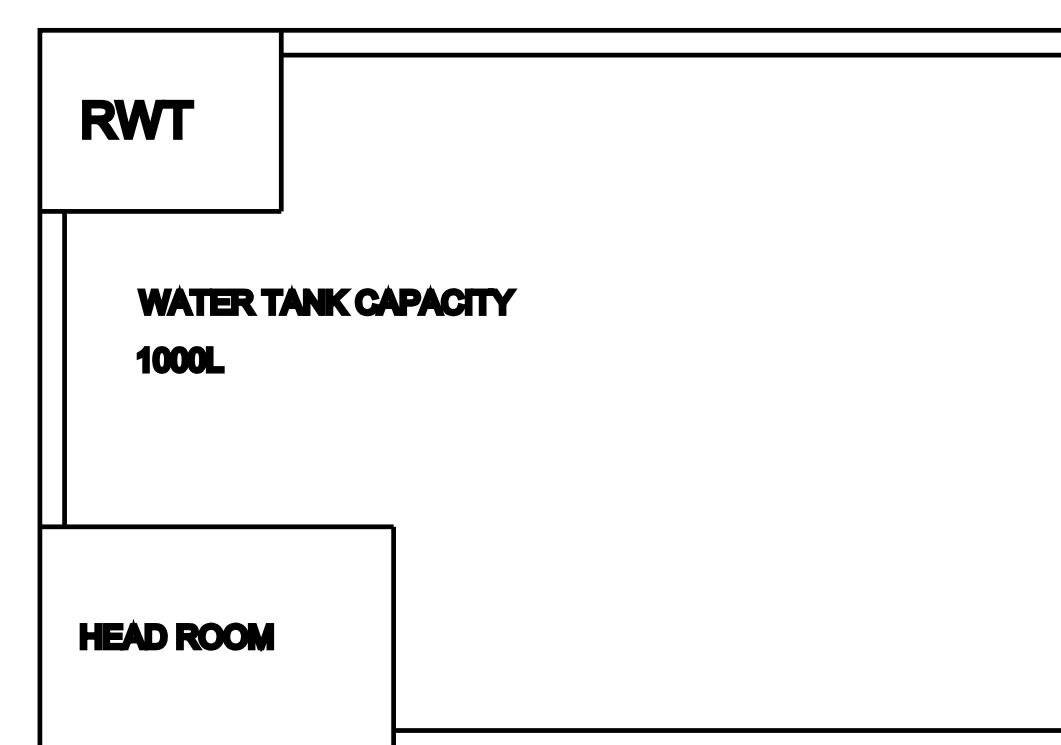

ROOF PLAN

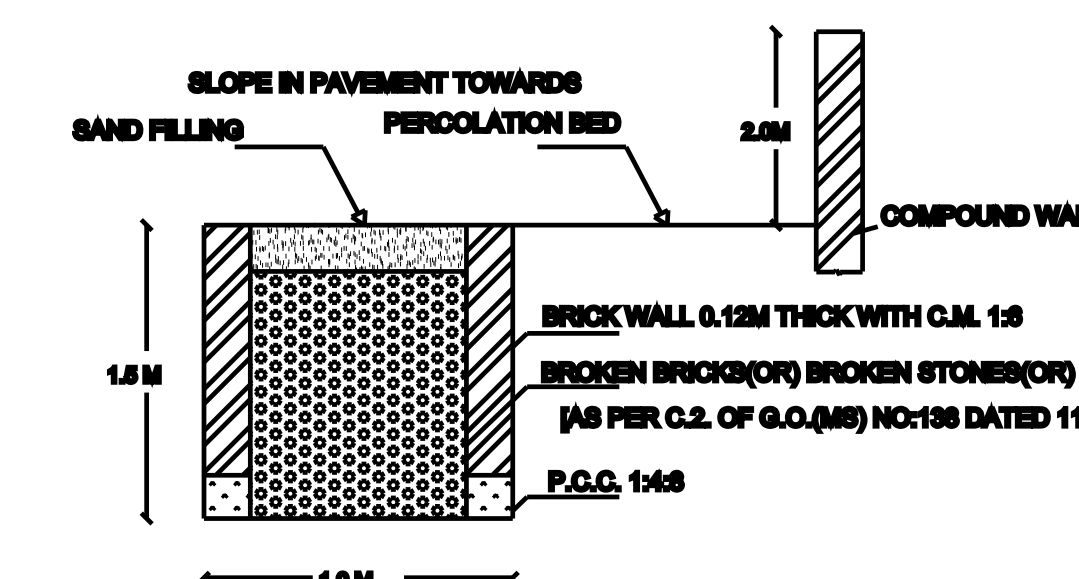

SECTION OF RAIN WATER PERCOLATION BED

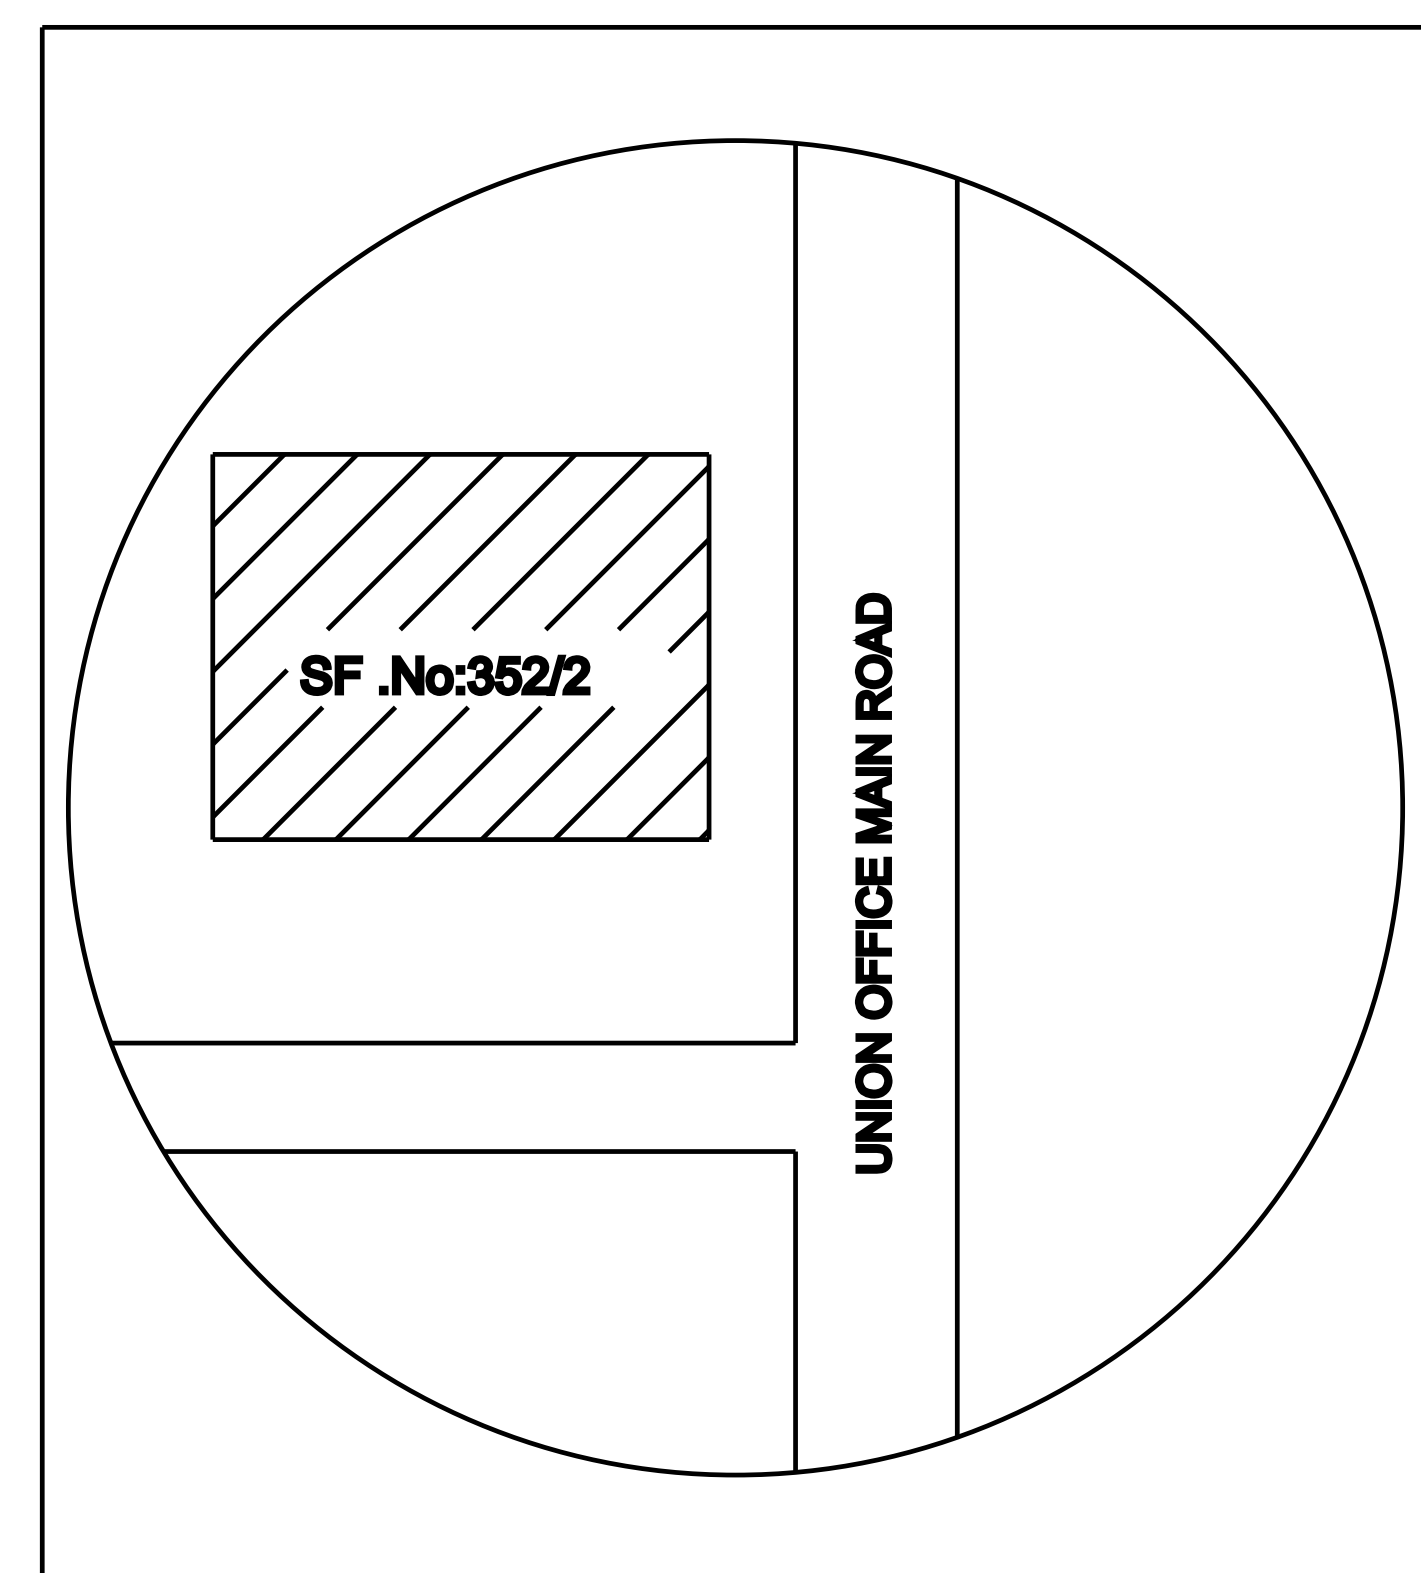


LOCATION PLAN
(SCALE 1:10000)

TREAD- 0'10"


Brick Work In

C.M 1:5


R.C.C SLAB
1:1.5:3

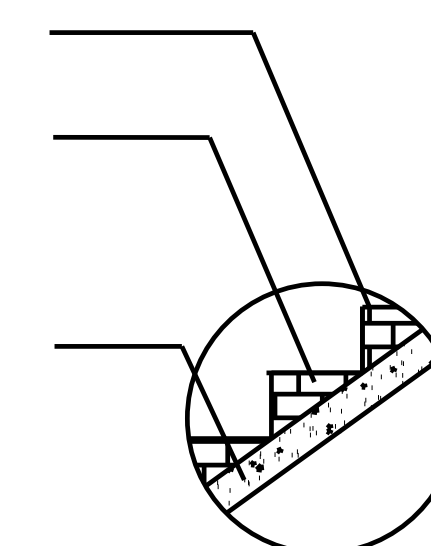


STAIRCASE DETAILS

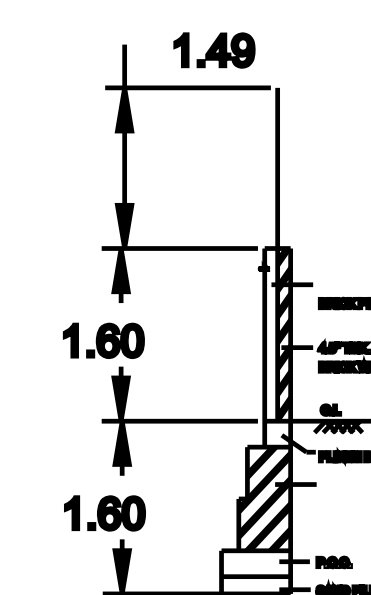

COMPOUND WALL DETAIL

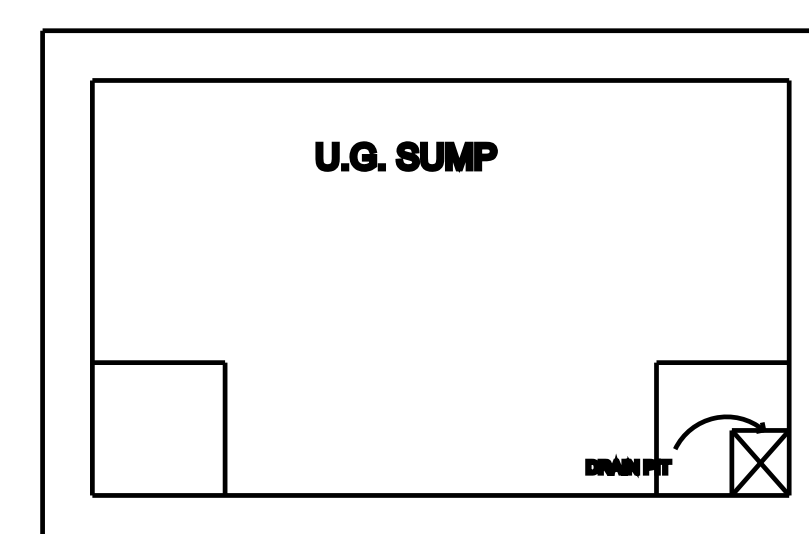

SUMP DETAIL

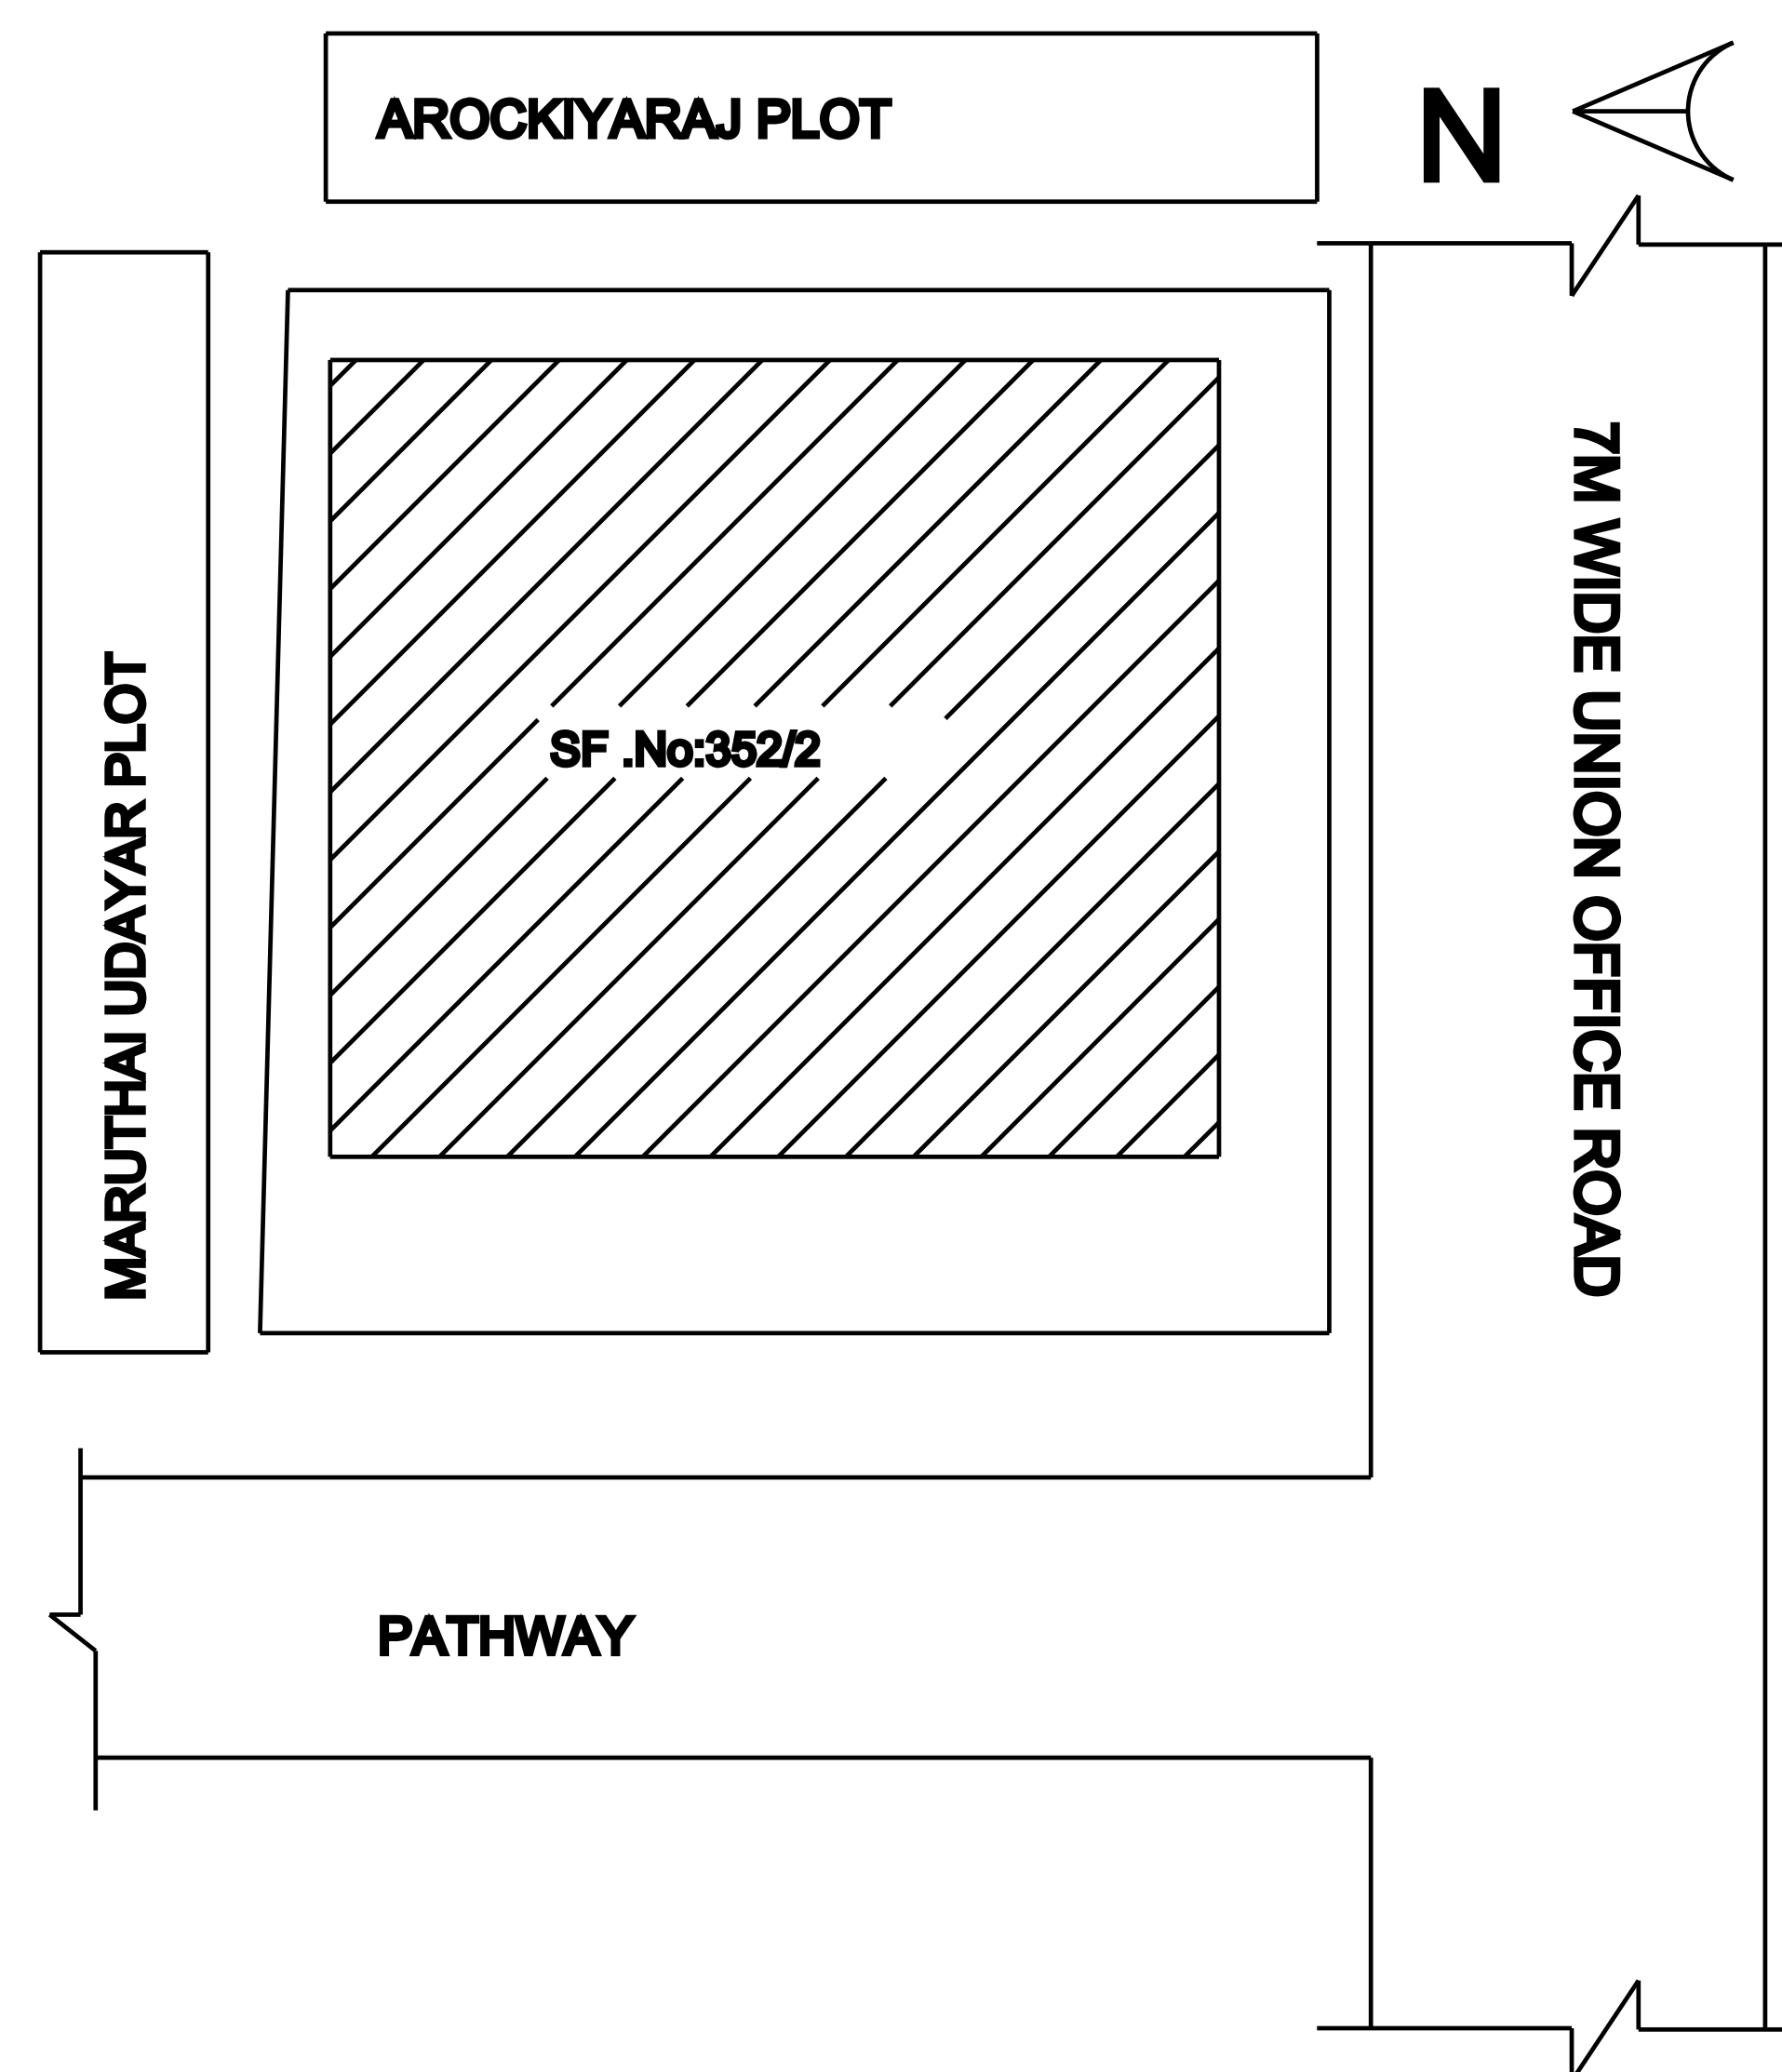

SITE PLAN

