



PLAN SHOWING THE PROPOSED CONSTRUCTION OF RESIDENTIAL BUILDING IN S.F.No:102/4C,
S.F.No: 102/4D, OLD PATTA No: 13, 630, NEW PATTA No: 8832, AT KALLAKUDI VILLAGE & TOWN PANCHAYAT,
LALGUDI TALUK, TIRUCHIRAPPALLI DISTRICT.


APPLICANT : Mrs. R. KULANDAI THERESE W/o. RAJENDRAN.

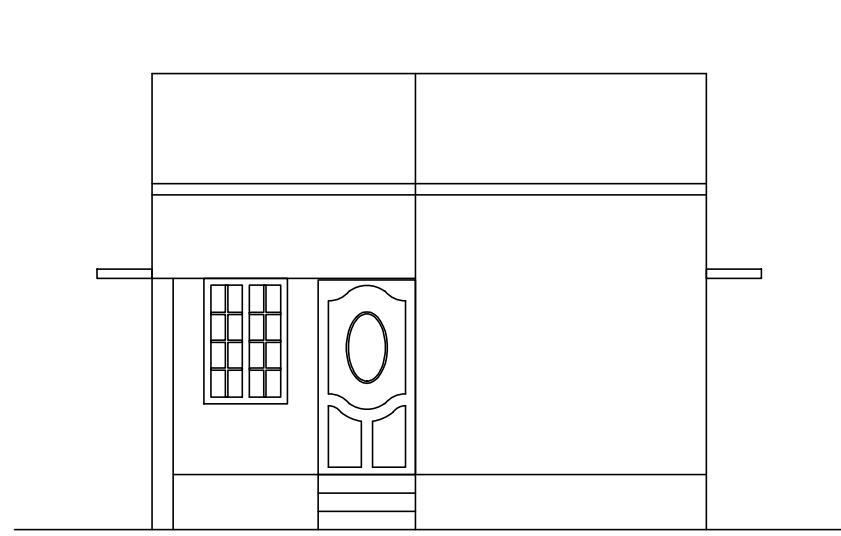

ELEVATION

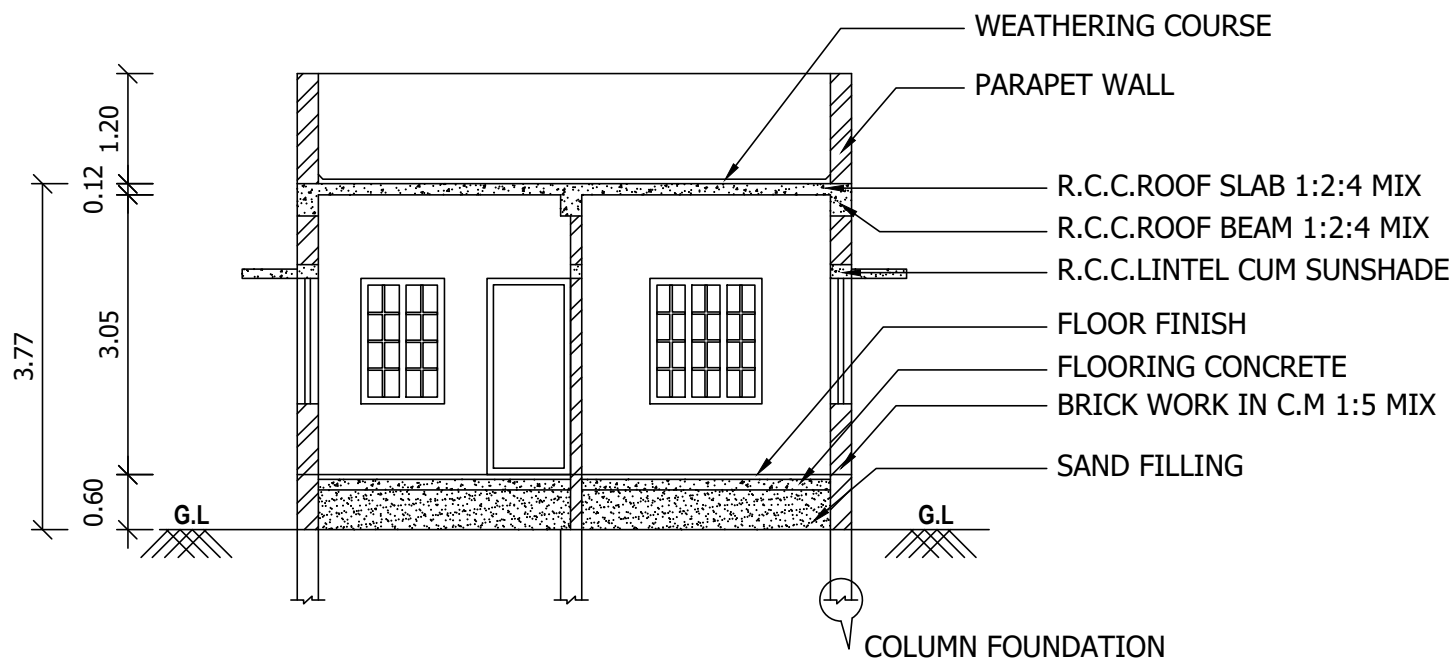


SECTION ON A-A

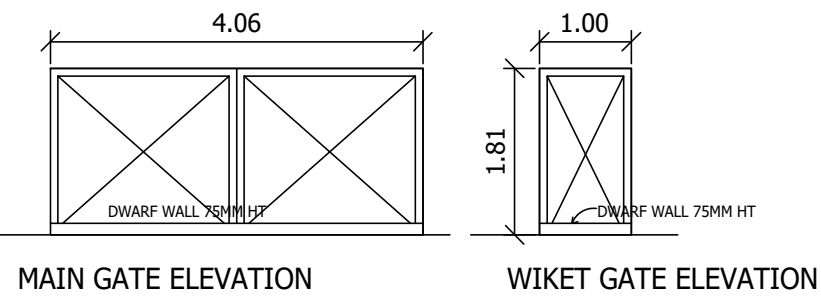


MAIN GATE ELEVATION


WICKET GATE ELEVATION

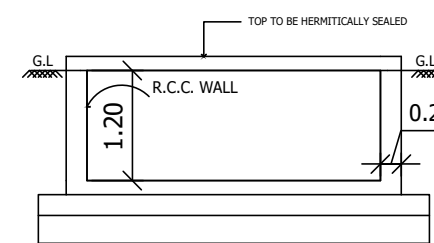


RWH_CAPACITY_L=2000LTRS

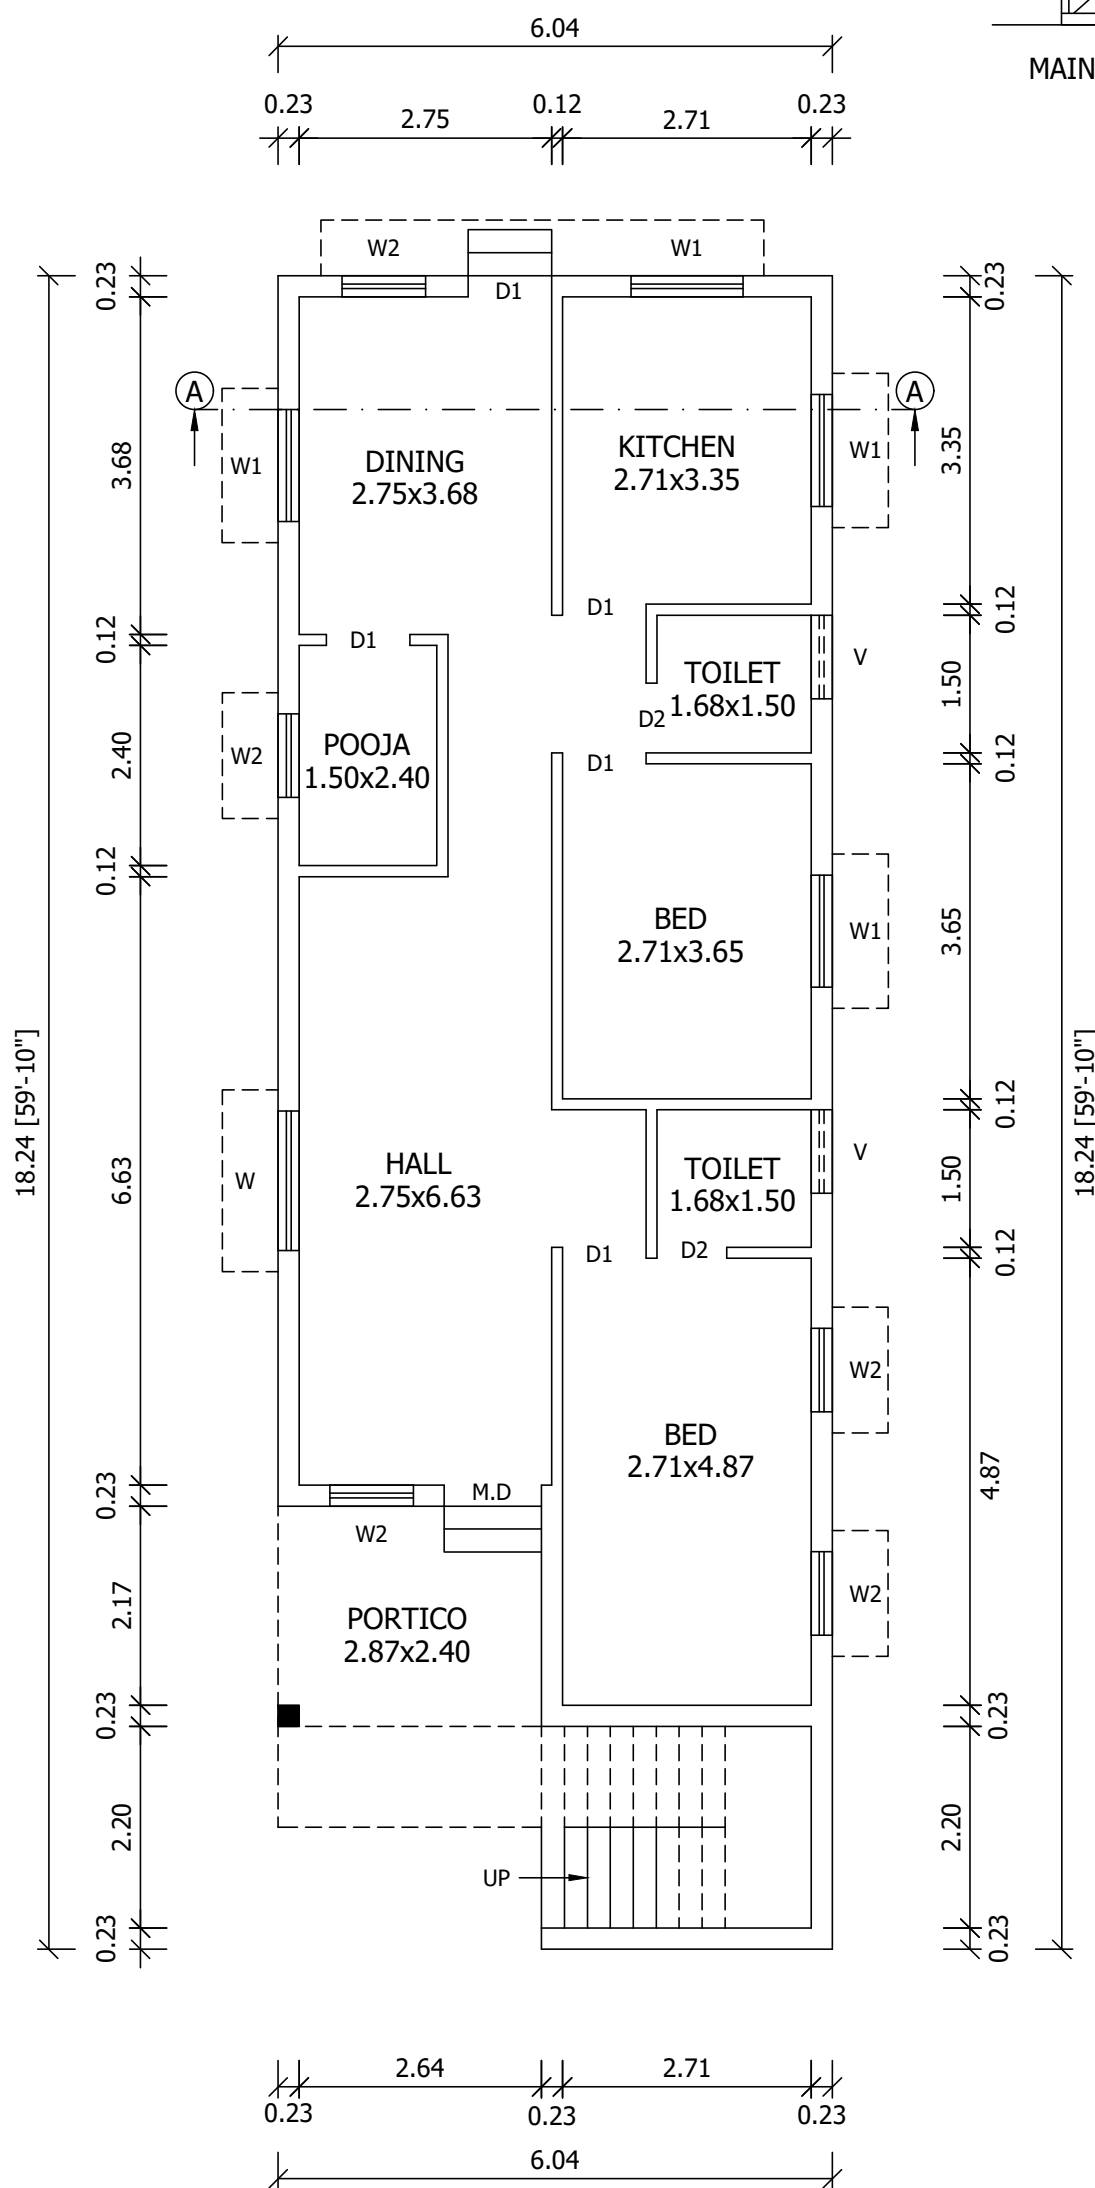


GROUND FLOOR PLAN

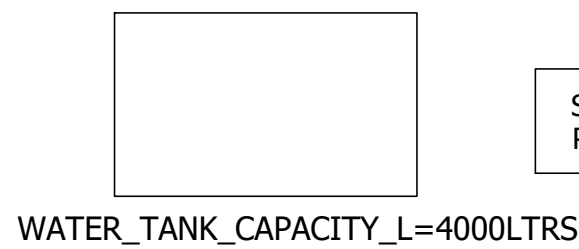


WATER_TANK_CAPACITY_L=4000LTRS

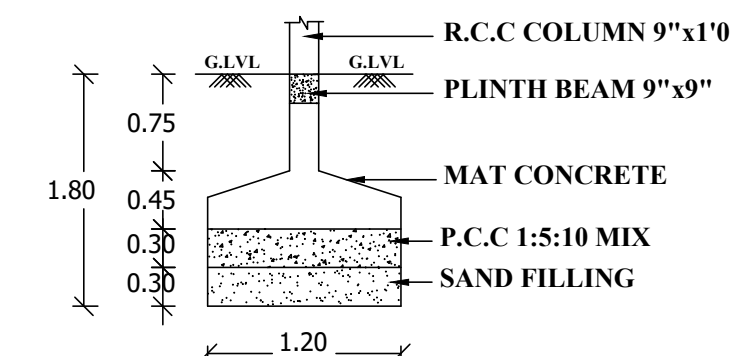


COLUMN FOUNDATION
(NOT TO SCALE)

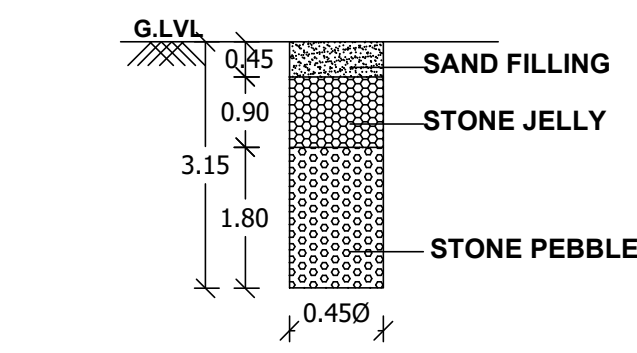


RAIN WATER HARVESTING PIT
(NOT TO SCALE)

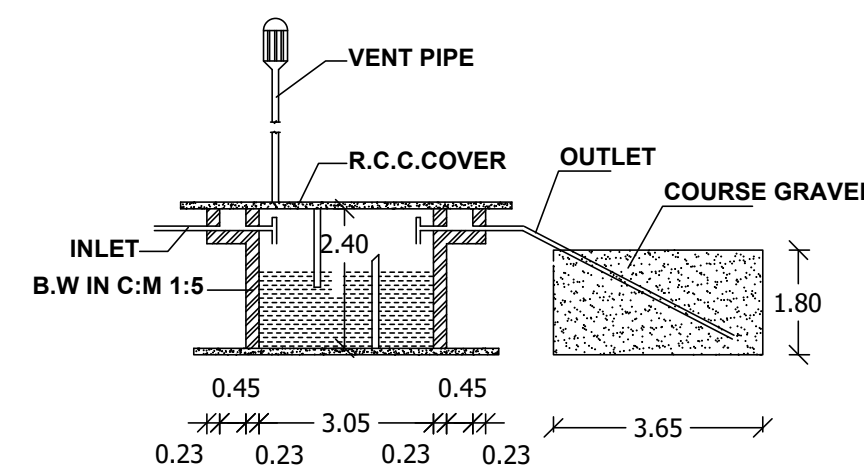


SEPTIC TANK & D-TRENCH DETAILS
(NOT TO SCALE)

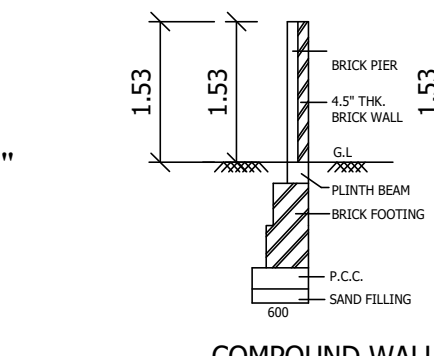

COMPOUND WALL
DETAIL

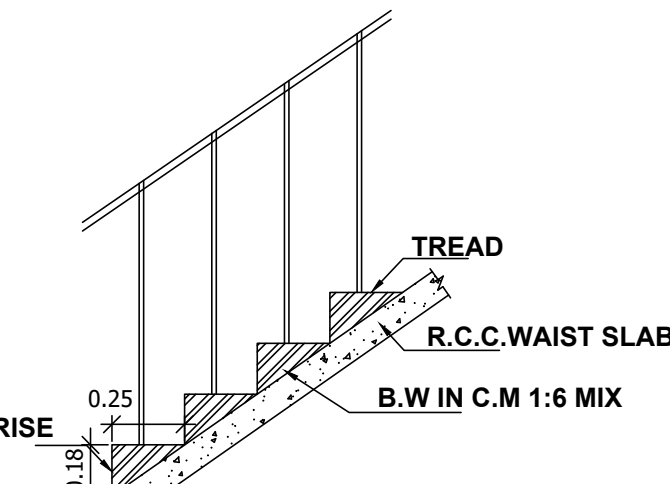

SECTION OF STAIRCASE
(NOT TO SCALE)

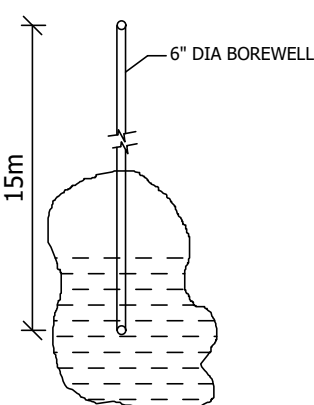

BORE WELL DETAIL
(NOT TO SCALE)


VICTORIA MERY, MARIYA SUSAI PLOT

37.40 [122'-8"]


37.40 [122'-8"]

8.05 [26'-5"]

SCALE 1:100

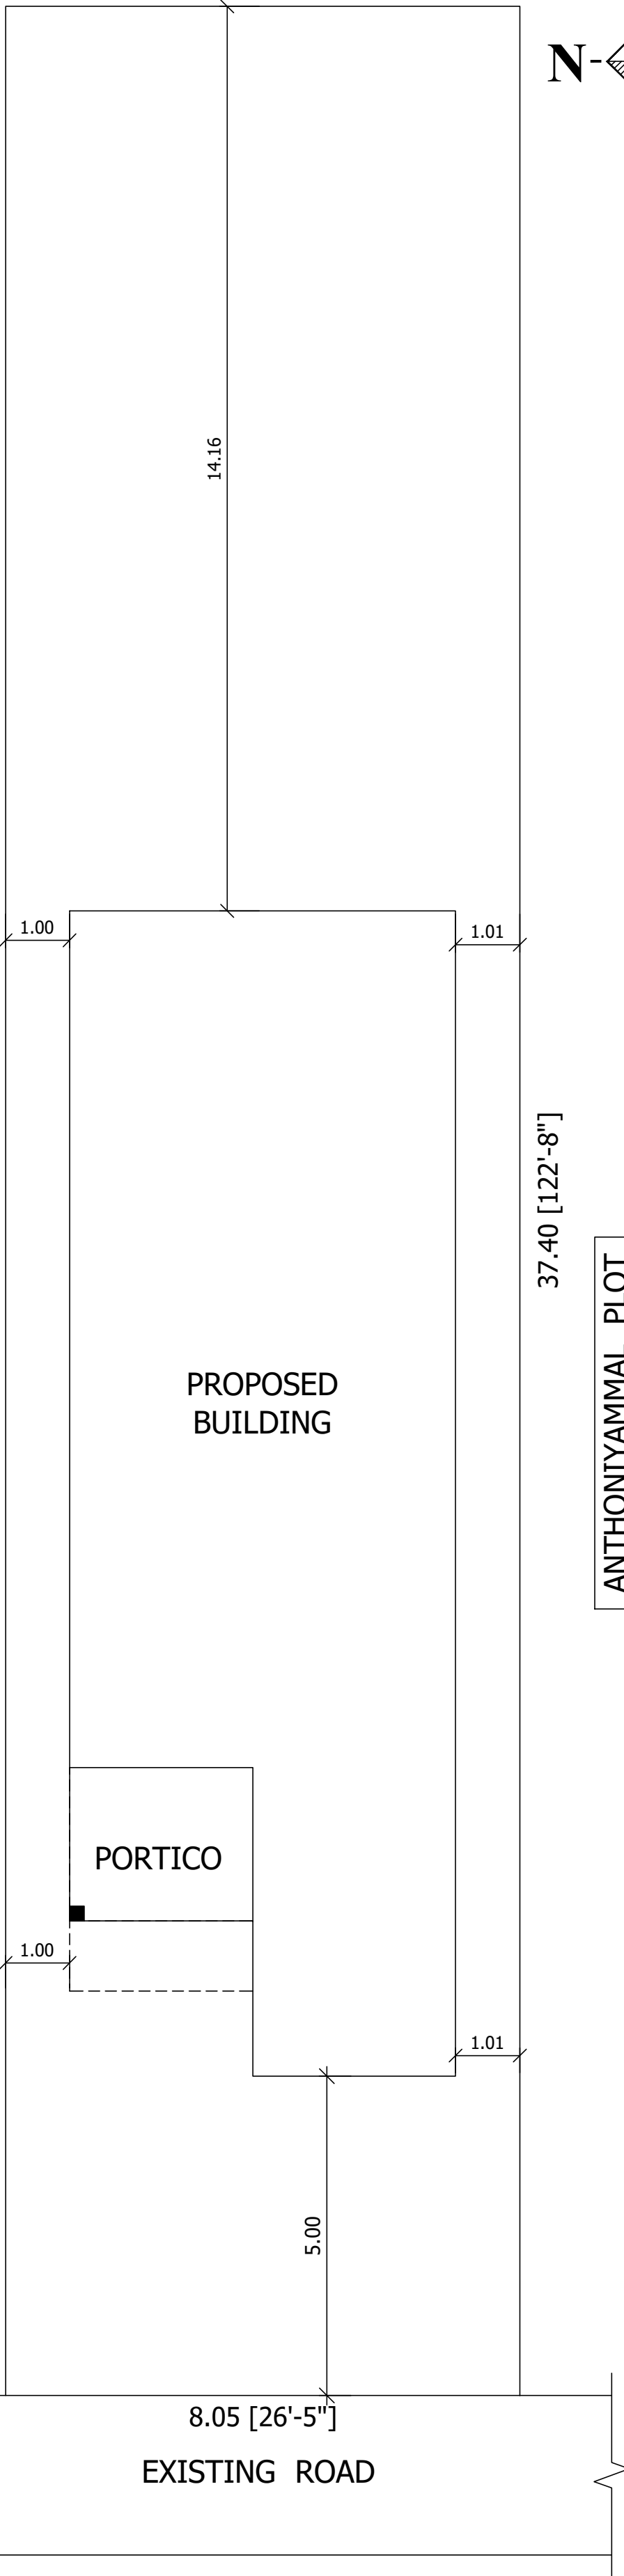

SITE PLAN
SCALE 1:100

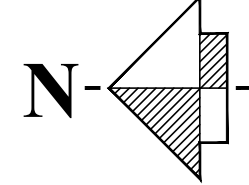

SCHEDULE OF JOINERIES:-

REFERENCE	METERS
M.D - MAIN DOOR	1.06x2.14
D1 - DOOR	0.91x2.14
D2 - DOOR	0.76x2.14
W - WINDOW	1.52x1.22
W1 - WINDOW	1.22x1.37
W2 - WINDOW	0.91x1.37
V - VENTILATOR	0.91x0.61
O - OPEN	0.91x2.14

AREA DETAILS

DESCRIPTION	SQ.FT	SQ.METERS
TOTAL SITE AREA	3239.00	300.93
GROUND FLOOR AREA	1110.72	103.19
TOTAL AREA	1110.72	103.19
OPEN SPACE AREA	2128.28	197.74

PLOT COVERAGE = $\frac{103.19}{300.93} \times 100 = 34.29\%$

F.S.I = $\frac{103.19}{300.93} = 0.342$

COLOUR INDEX:-

SITE BOUNDARY SHOWN	-	
PROPOSED BUILDING SHOWN	-	
EXISTING ROAD SHOWN	-	

NOTE:-

- ALL MEASUREMENTS SHOWN IN FEET & INCHES.
- WASTE WATER TO BE USED FOR GARDEN PURPOSE.

SCALE:- 1"=8'-0" (or) 1:100

APPLICANT:

R. Kulandai therese

Mrs. R. KULANDAI THERESE W/o. RAJENDRAN.
[AADHAR No: 2152 8494 1950]

REGISTERED ENGINEER:

[Signature]
Er.M.YOKEESWARAN
RE/GR-III/086/LS/2019/00027
RE/GR.III/TLPA/ 061-OCT 2024
Cell:9597312288.