





PLAN SHOWING THE PROPOSED CONSTRUCTION OF R.C.C.ROOF RESIDENTIAL BUILDING
IN S.F.NO: 86/41, AT KATTUPUTHUR (WEST) VILLAGE , THOTTIAM [T.K] ,
TIRUCHIRAPPALLI [D.T].

NAME OF THE APPLICANT : Mrs.S.REVATHI,
W/O.SOUNDARARAJAN.

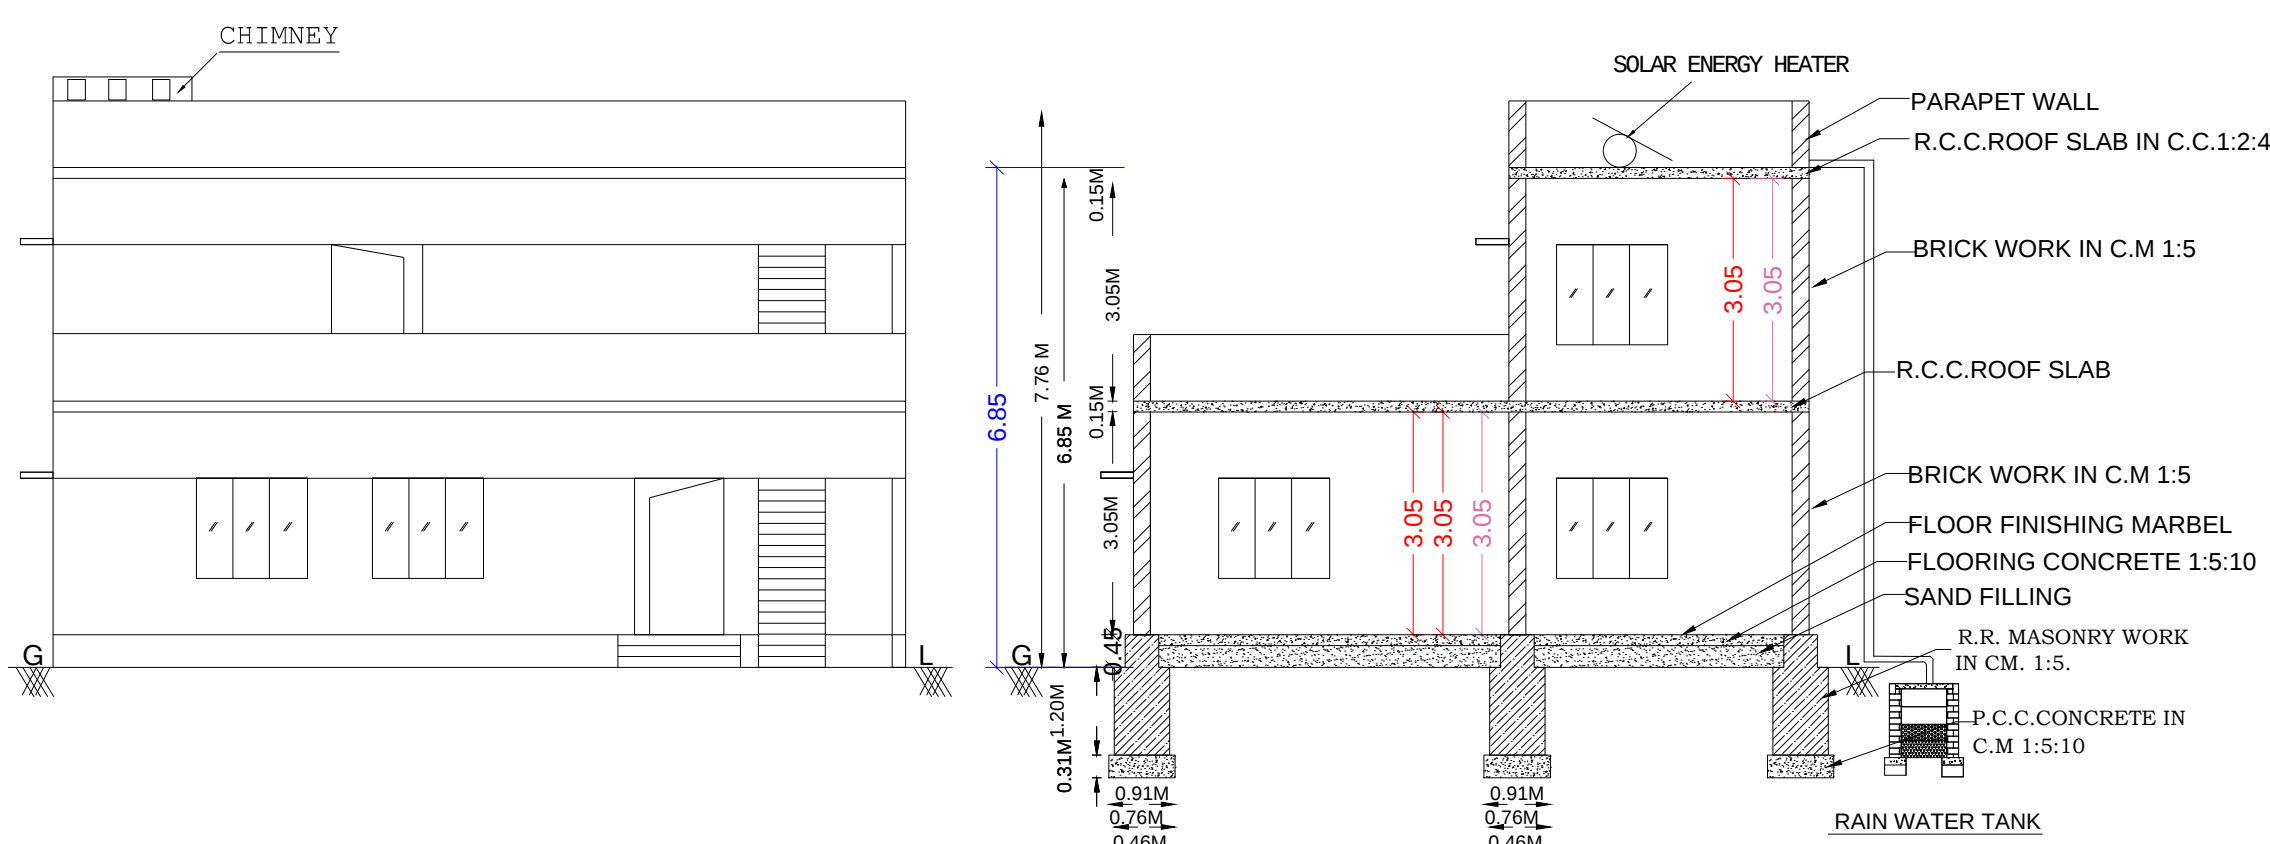


ELEVATION


SECTION - XX

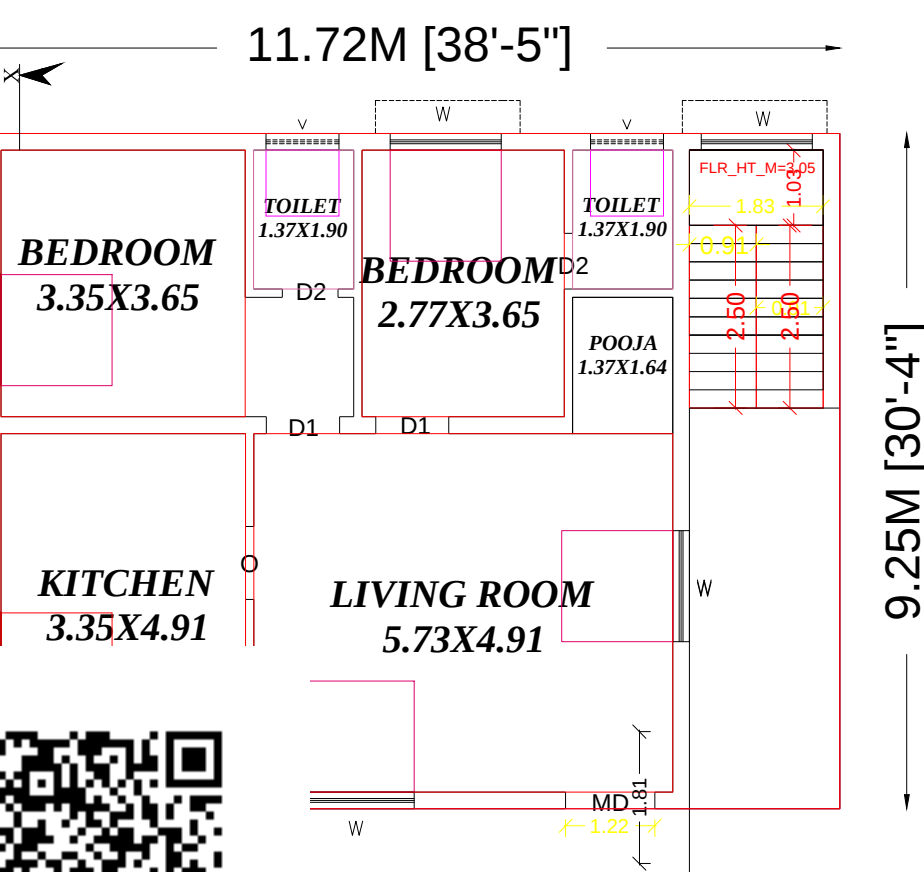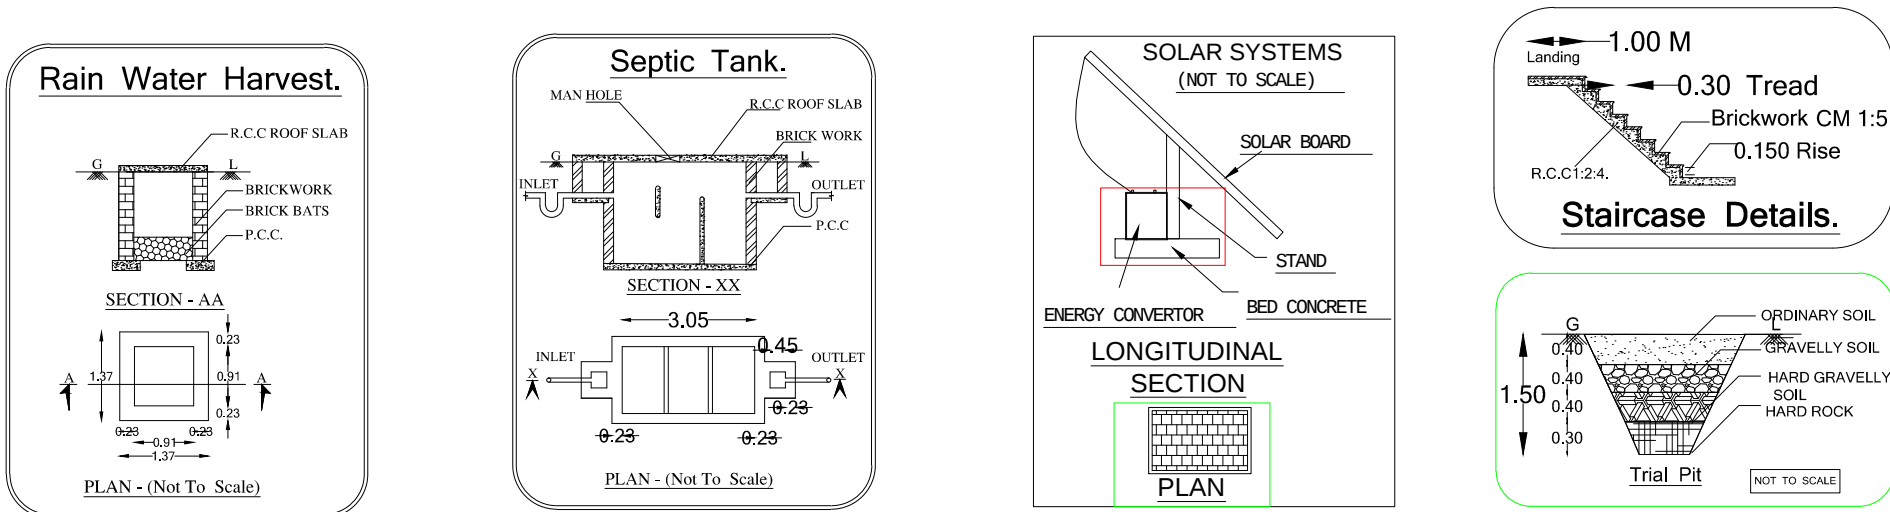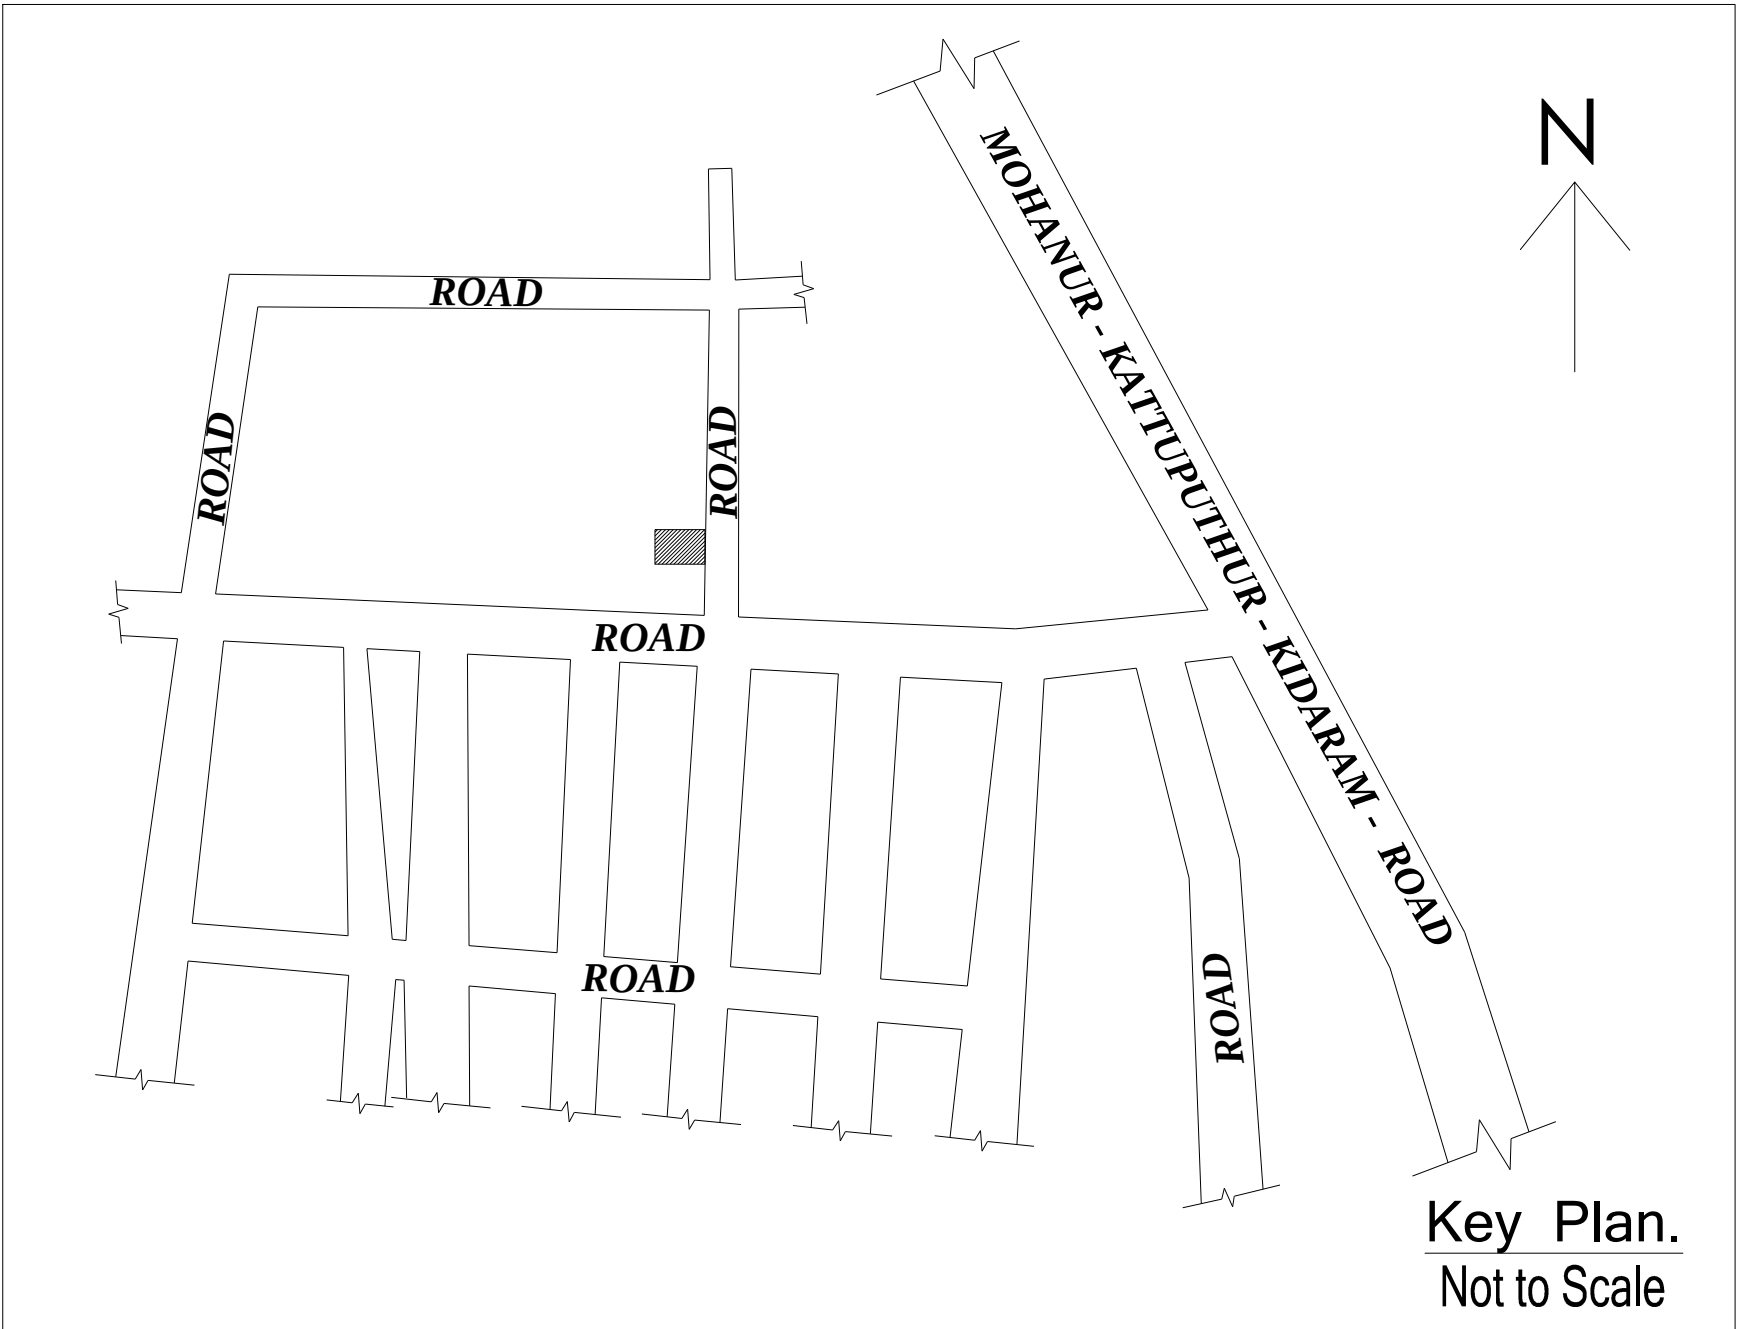

2 FLOOR PLAN

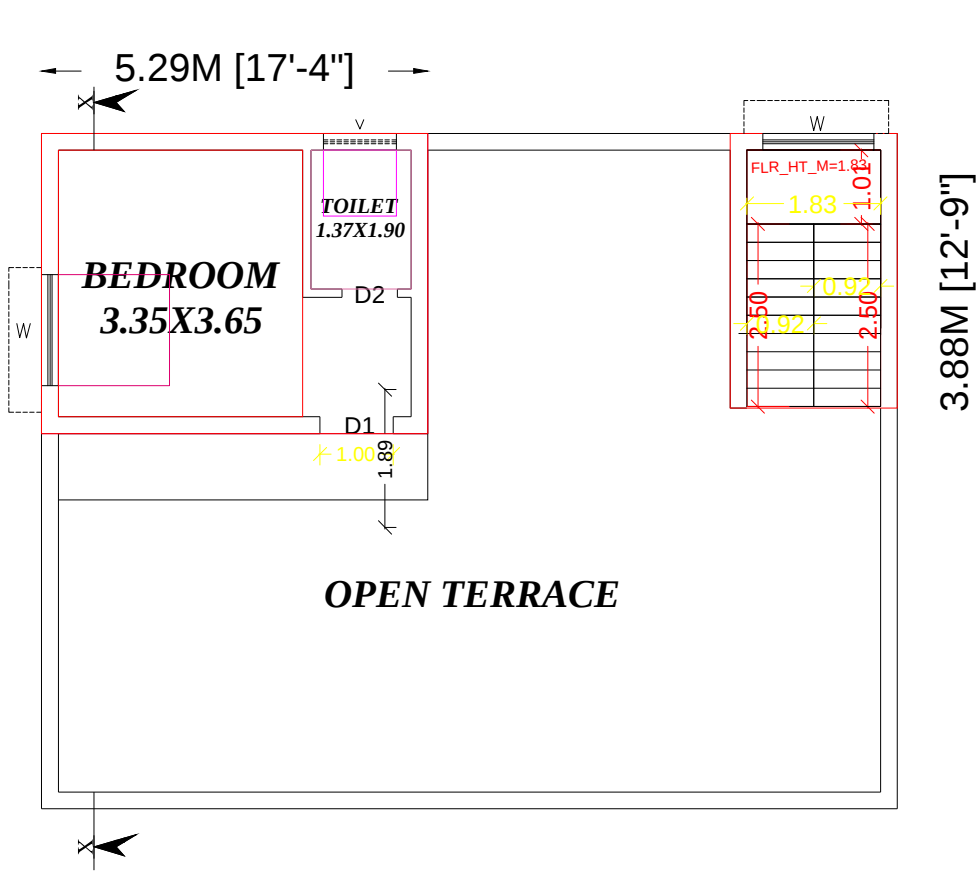

FIRST FLOOR PLAN

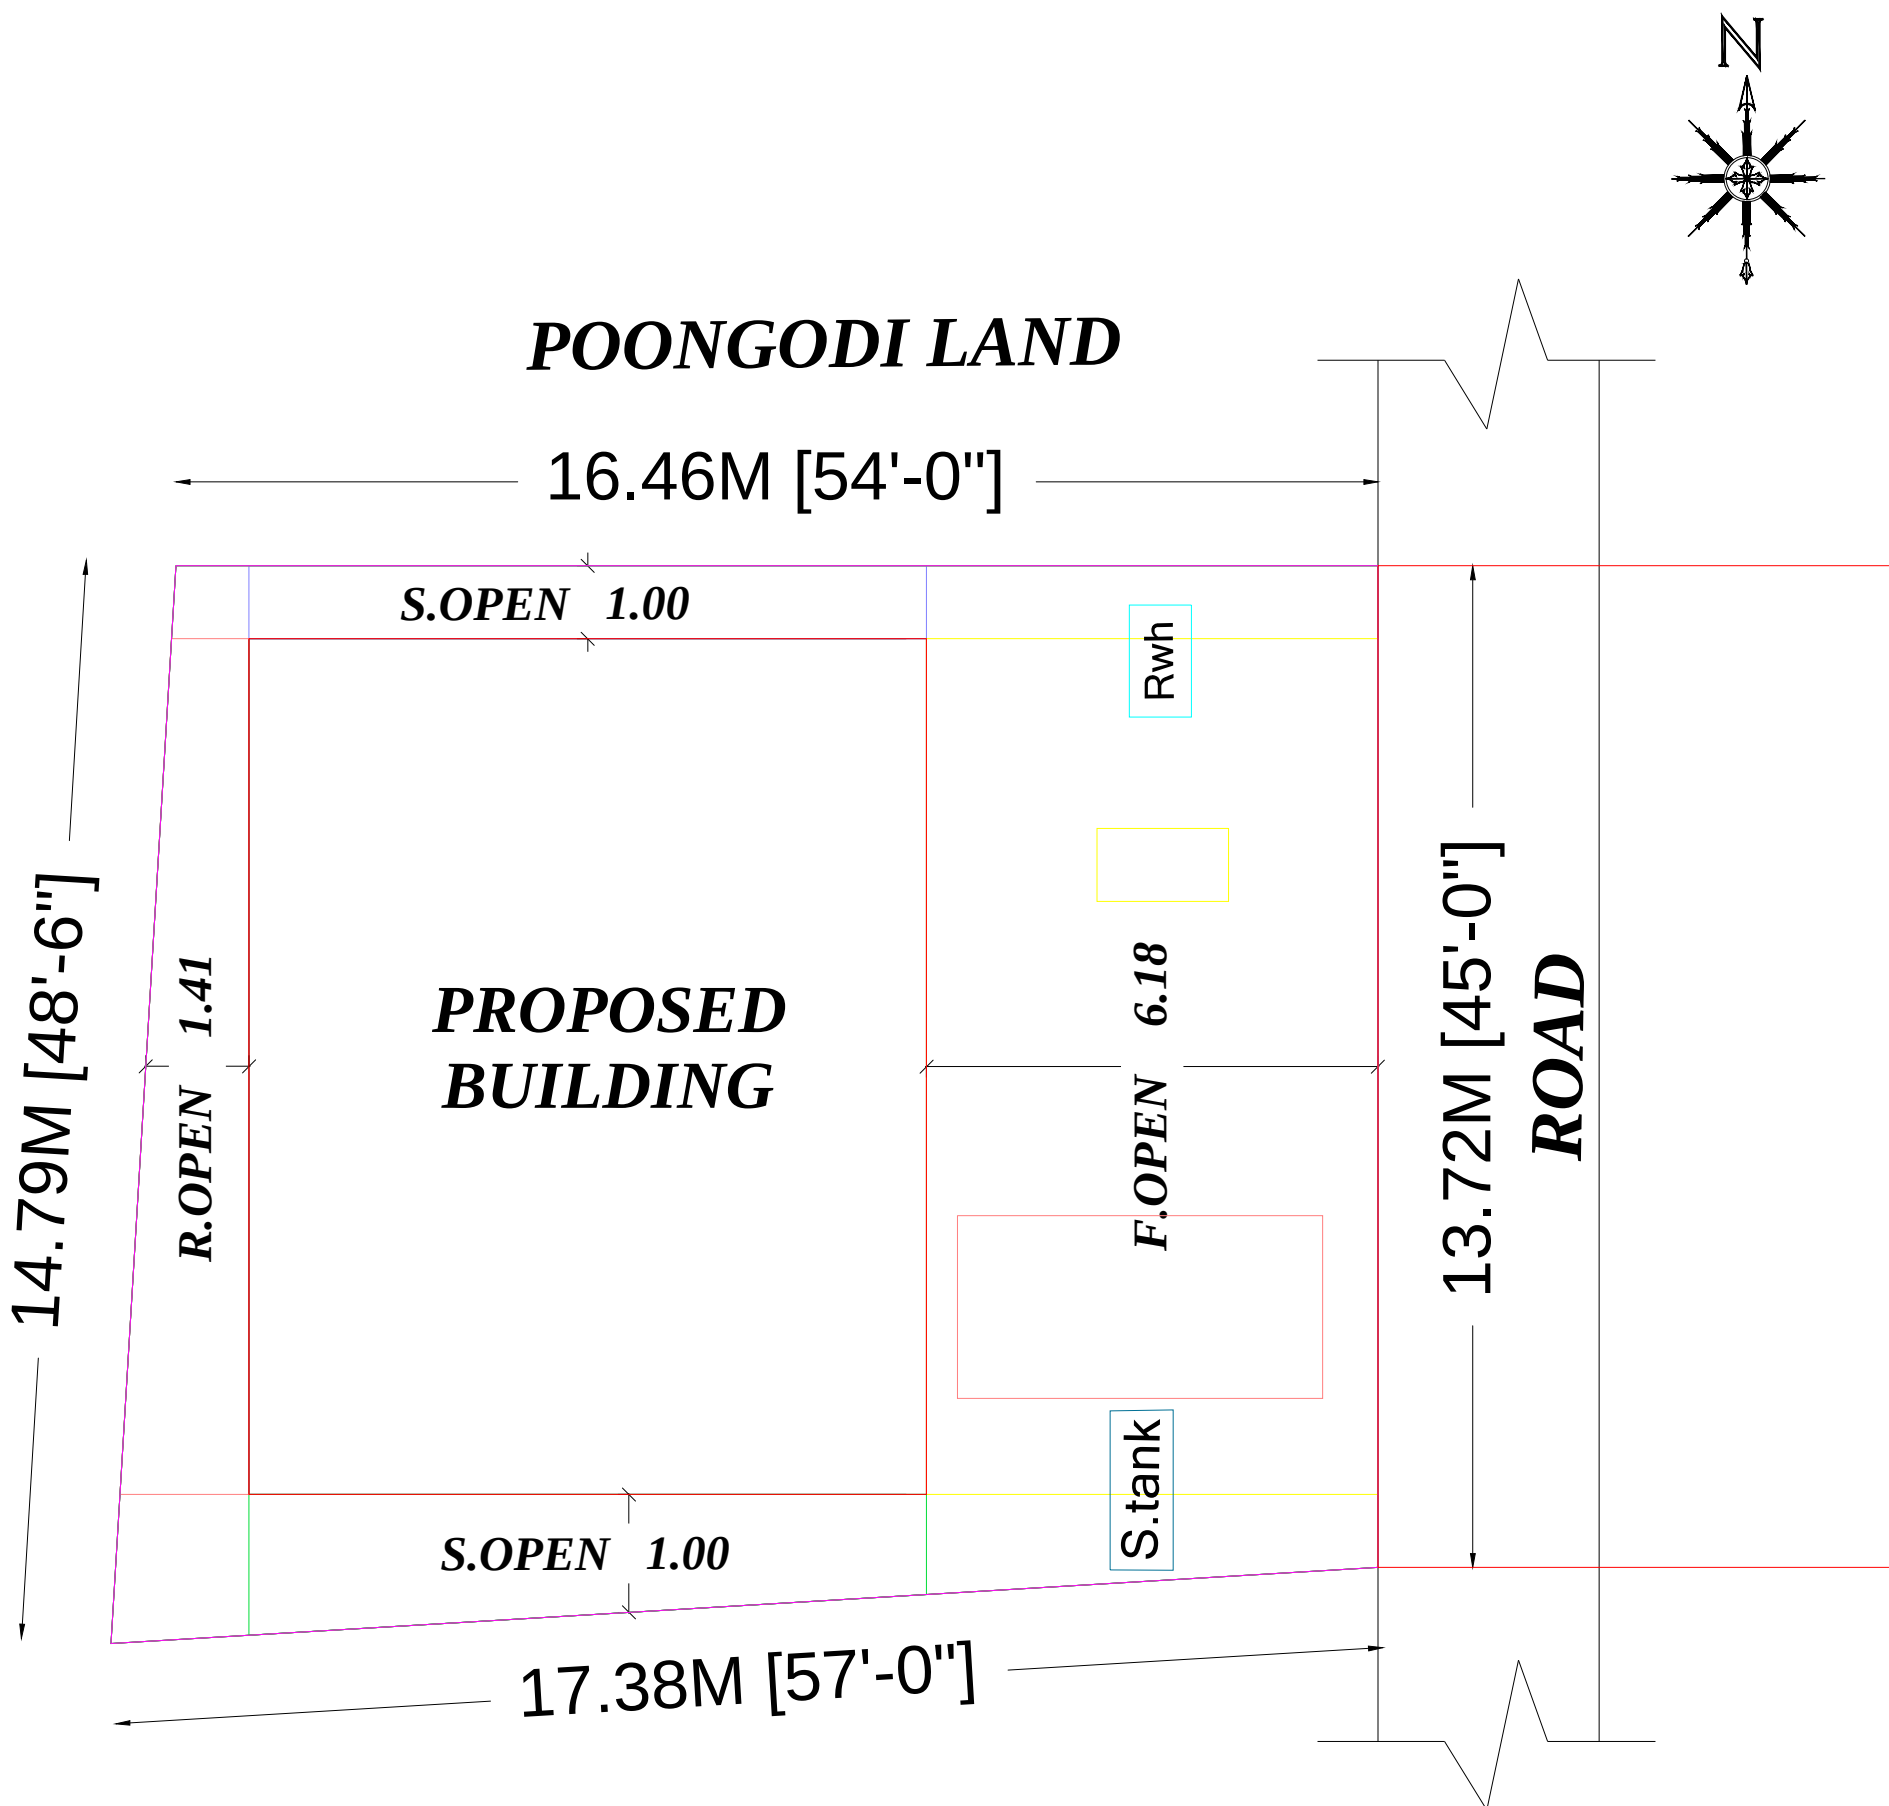

VELUSAMPILLAI WIFE
JAYALAKSHMI AMMAL LAND

Site Plan.
Scale 1:100

REFERENCE :-

		METER
DOOR	MD	1.22 X 2.13
DOOR	D1	1.00 X 2.13
DOOR	D2	0.76 X 2.13
WINDOW	W	1.52 X 1.52
VENTILATER	V	1.00 X 1.00
OPEN	O	1.00 X 2.13
PARKING	P	2.50 X 5.00

AREA DETAILS :-

SITE AREA - 2594.25 - 241.01

PLINTH AREA :-

GROUND FLOOR - 1166.49 - 108.41

FIRST FLOOR - 313.44 - 29.13

TOTAL - 1479.93 - 137.54

CARPET AREA:-

GROUND FLOOR - 874.89 - 81.31

FIRST FLOOR - 165.60 - 15.39

TOTAL - 1040.49 - 96.70

OPEN AREA - 1427.76 - 132.60

FLOOR SPACE INDEX -- 0.57

PLOT COVERAGE --- 44.98 %

APPLICANT

S. Revathi

ENGINEER

Er. S.V. ANBUCHELVAN
Civil Engineer & Builders
Licensed Building Surveyor
VETRHI ASSOCIATE
134-A, Thiruchengode Road,
Canara Bank Backside
Namakkal 637 001.
Cell 7200502466,7530032466

OFFICE USE: