



PLAN SHOWING THE PROPOSED CONSTRUCTION OF R.C.C. ROOF COMMERCIAL BUILDING IN S.F.NO: 390/4 , PATTA NO : 896, AT THOTTIYAM VILLAGE , THOTTIAM TOWN PANCHAYAT, THOTTIYAM [T.K] , TIRUCHIRAPPALLI [D.T].

NAME OF THE APPLICANT : MR. L.SELVAKUMAR, S/O. LINGAPPAN.

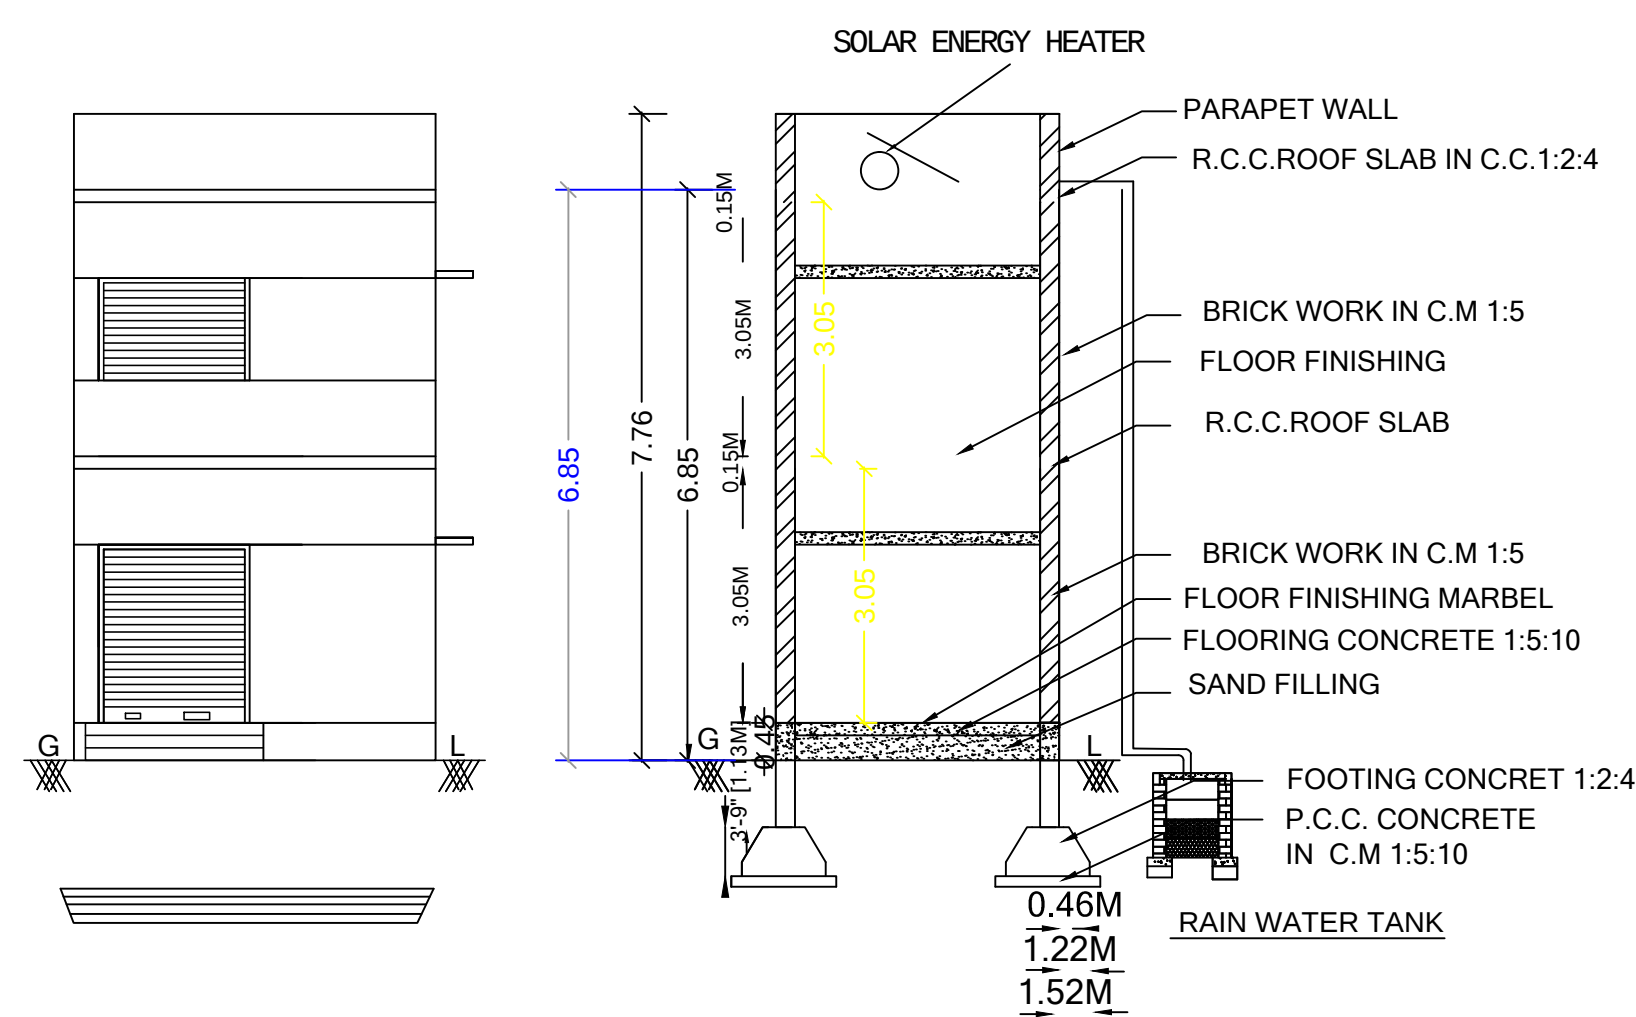


ELEVATION

SECTION - XX

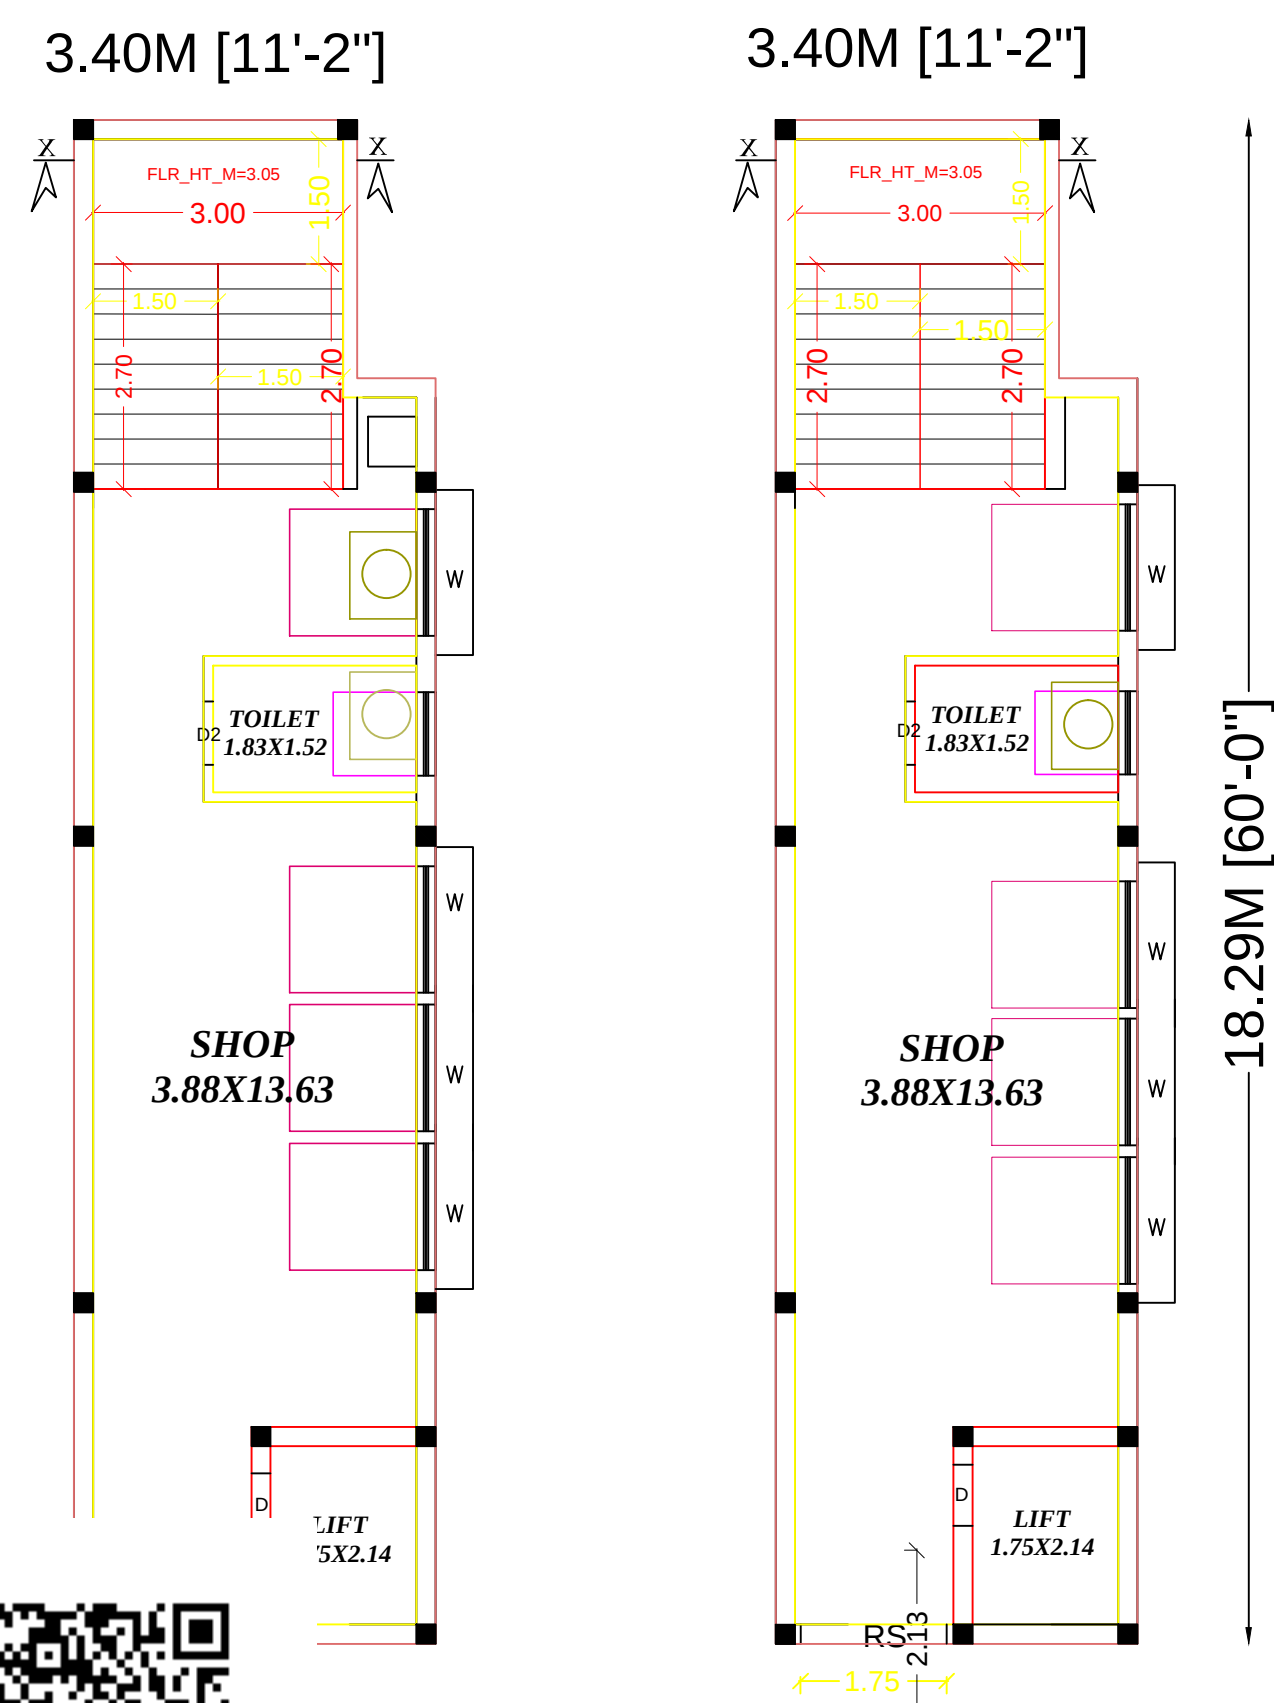


LOOR PLAN






FIRST FLOOR PLAN

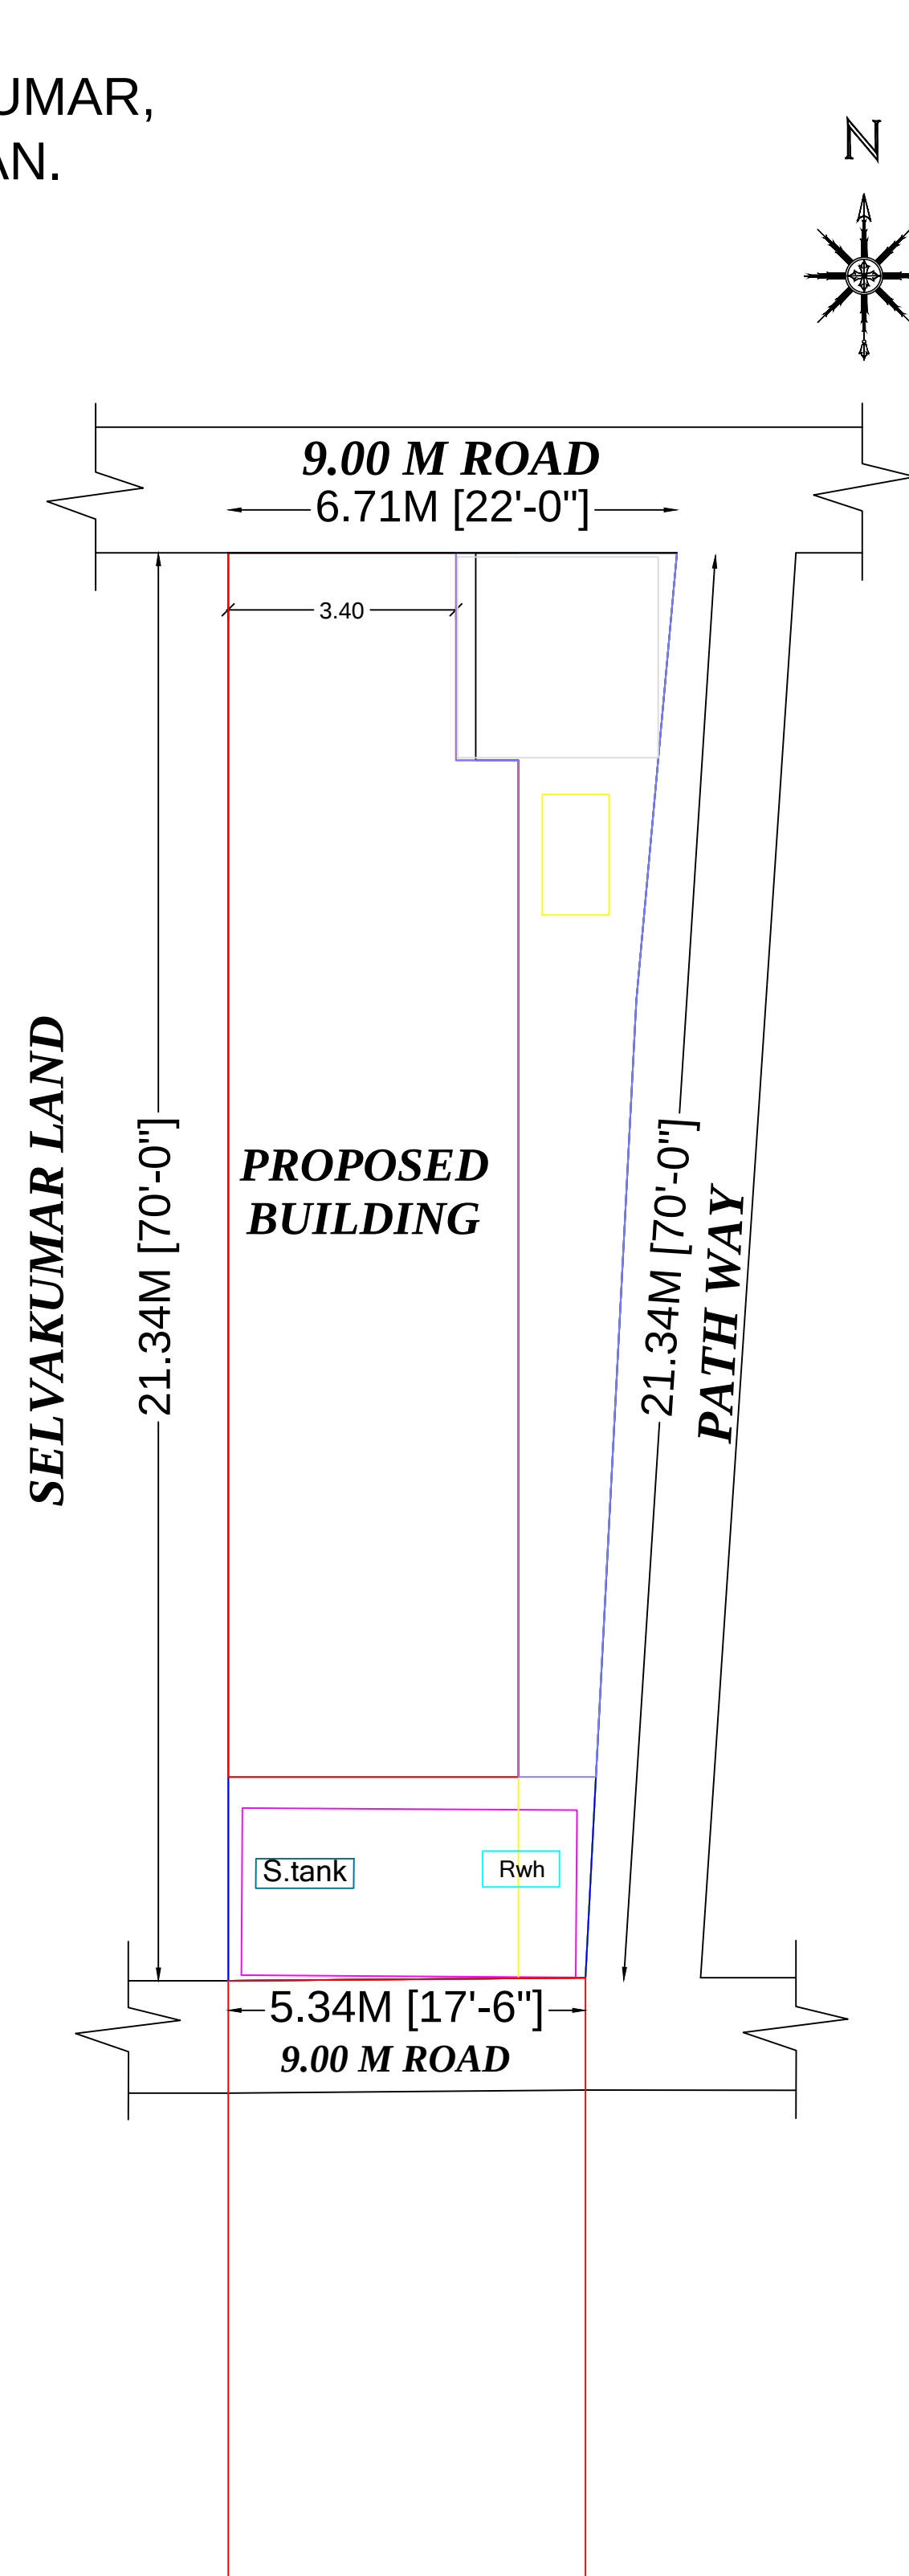

Site Plan.
Scale 1:100

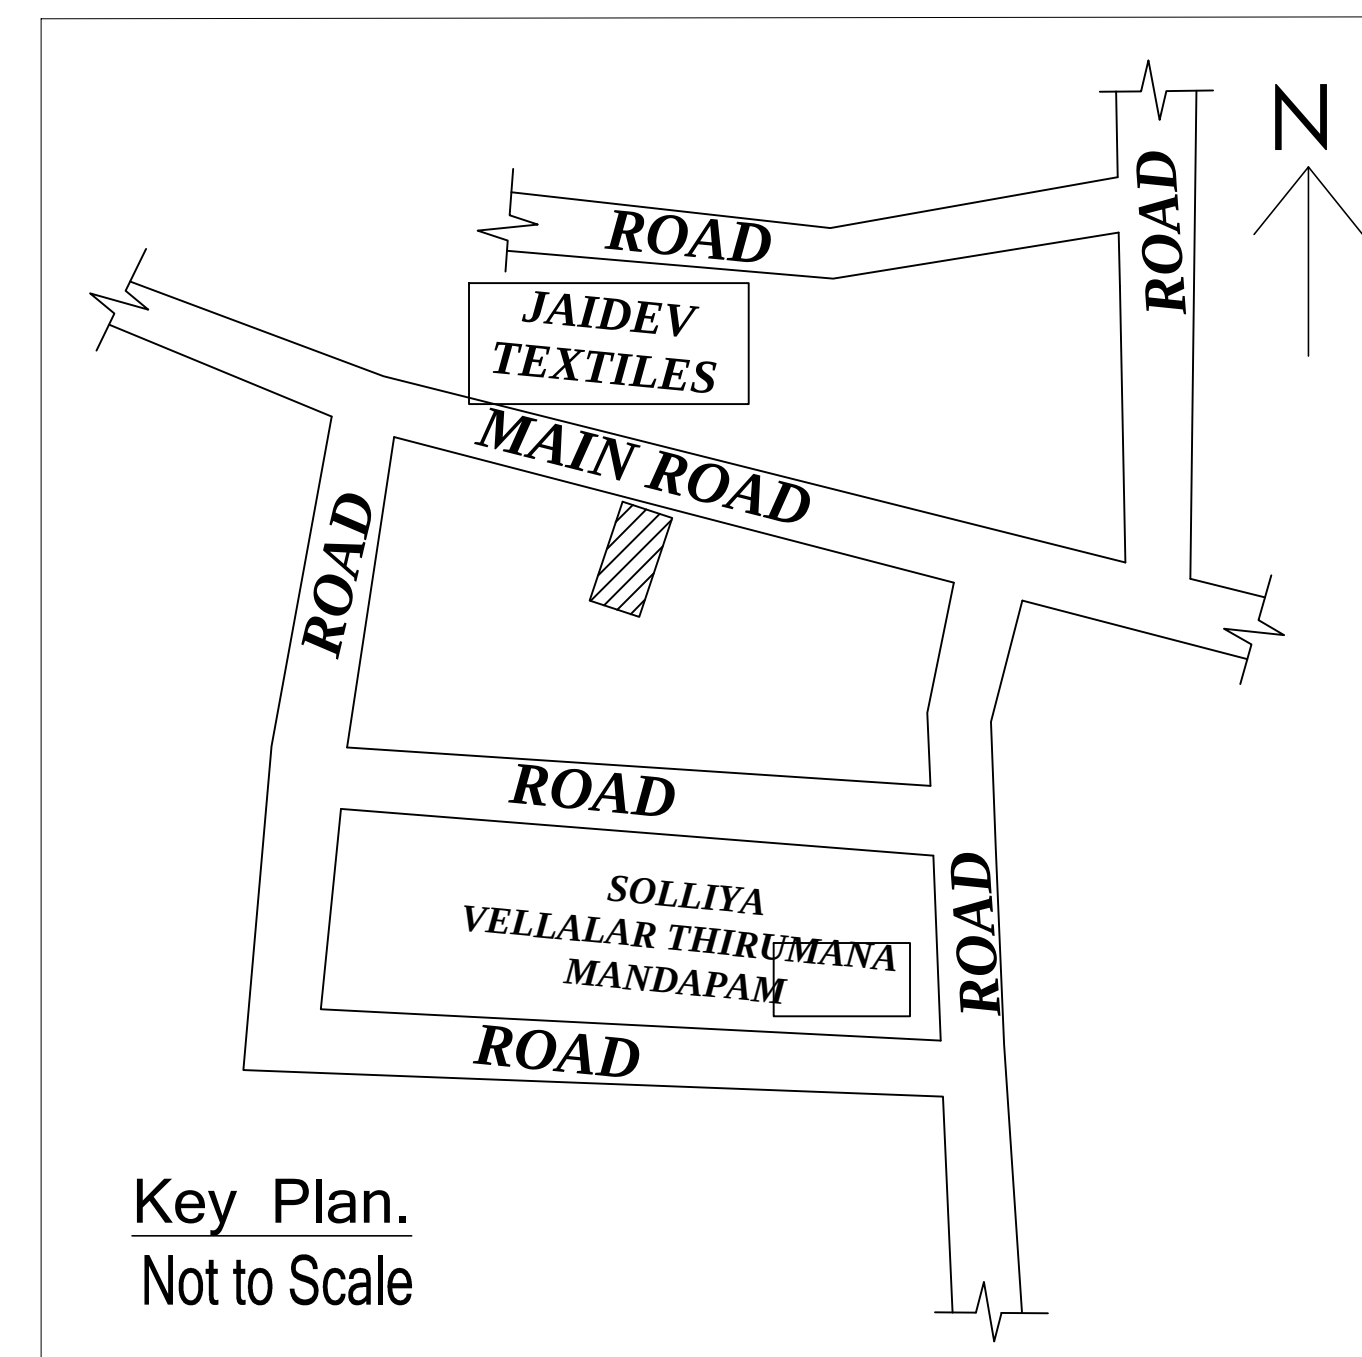

Key Plan.
Not to Scale

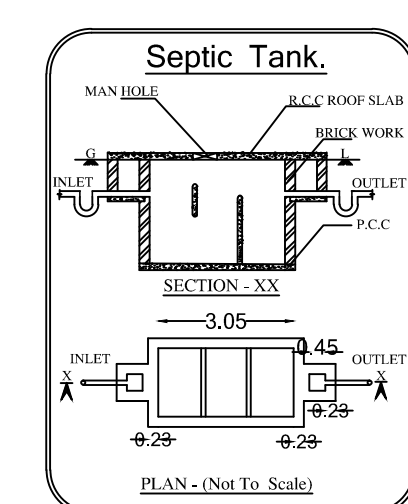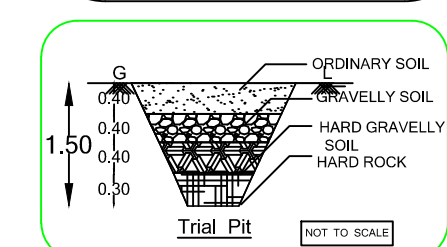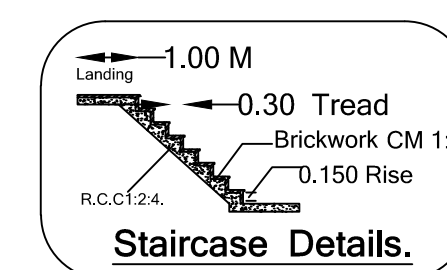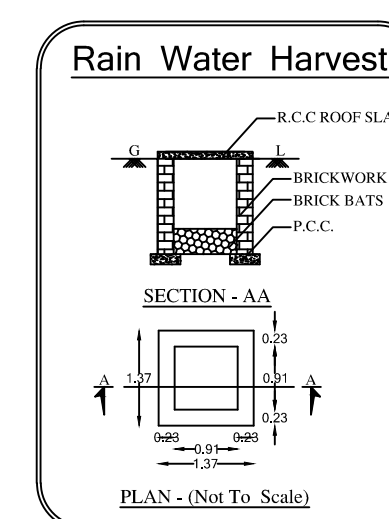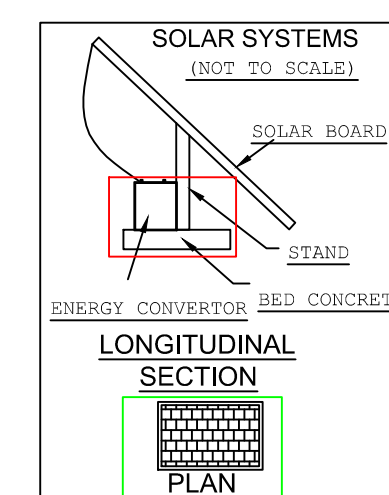

NOTE

ALL DIMENSIONS ARE IN ' M & F '
SCALE 1:100

COLOUR INDEX

BOUNDARY SHOWN -- ☐
PROPOSED SHOWN -- ☐
ROAD SHOWN -- ☐

OFFICE USE:-

REFERENCE :-

		METER
DOOR	MD	1.22 X 2.13
DOOR	D1	1.00 X 2.13
DOOR	D2	0.76 X 2.13
WINDOW	W	1.52 X 1.52
VENTILATER	V	1.00 X 1.00
OPEN	O	1.00 X 2.13
PARKING	P	2.50 X 5.00
		Sq.ft Sq.m

AREA DETAILS :-

SITE AREA - 1360.80 - 126.47

PLINTH AREA :-

GROUND FLOOR - 823.10 - 76.50

FIRST FLOOR - 823.10 - 76.50

TOTAL - 1646.20 - 153.00

CARPET AREA :-

GROUND FLOOR - 569.00 - 52.88

FIRST FLOOR - 569.00 - 52.88

TOTAL - 1138.00 - 105.76

OPEN AREA - 537.70 - 49.97

FLOOR SPACE INDEX -- 1.21

PLOT COVERAGE --- 60.49

APPLICANT

ENGINEER

Er. S.V. ANBUHELVAN
Civil Engineer & Builders
Licensed Building Surveyor
VETRI ASSOCIATE
102, Tiruchengode Road,
Near Subbulakshmi Mahal,
Namakkal-1. Cell : 98434 40010