



PLAN SHOWING THE EXISTING GROUND AND FIRST FLOOR, CONSTRUCTION OF PROPOSED SECOND FLOOR RESIDENTIAL BUILDING,PLOT NO : 05,OLD SF NO: 72/5A1A, NEW SF NO: 72/5A1A2,AT "ANWARUL MUSLIMEEN NAGAR", AT S.KANNANUR WEST VILLAGE AND TOWN PANCHAYAT, MANNACHANALLUR TALUK, TRICHY DISTRICT.

OWNER NAME : Mr.J.PRAVINKUMAR

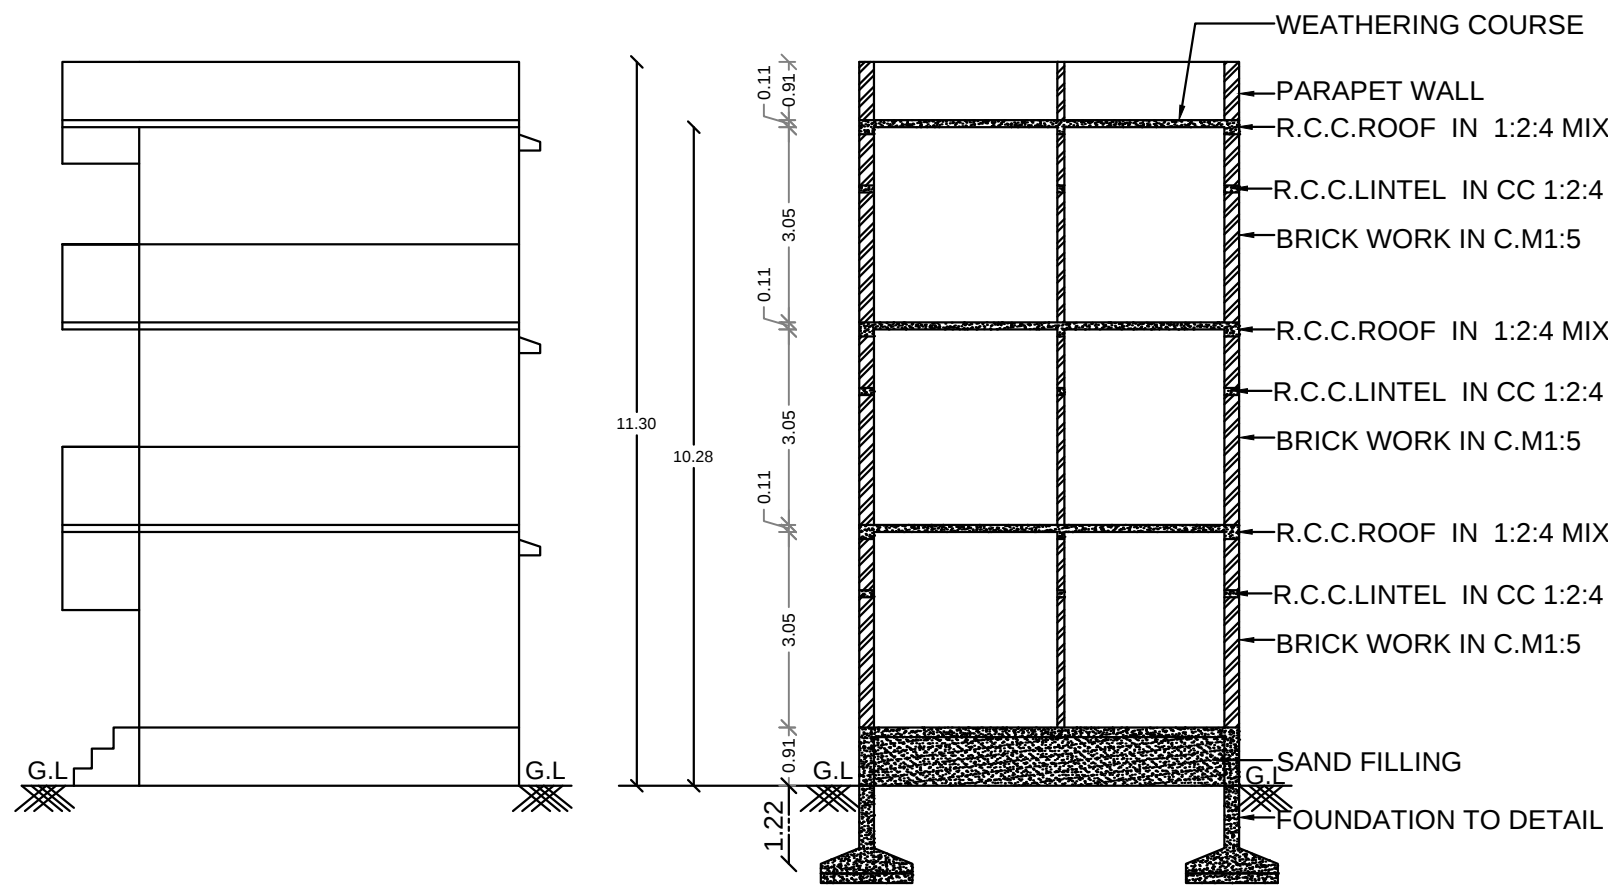


ELEVATION


SECTION ON A-B

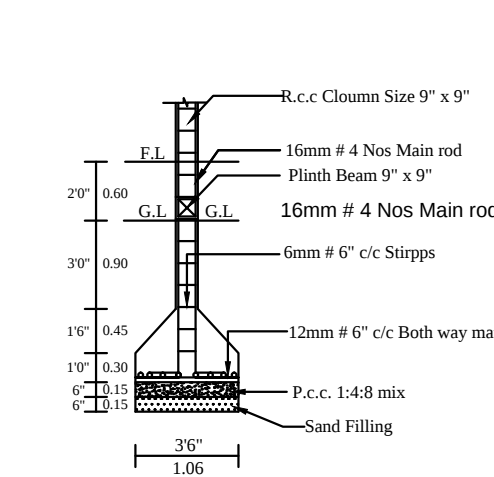



COLUMN DETAILS

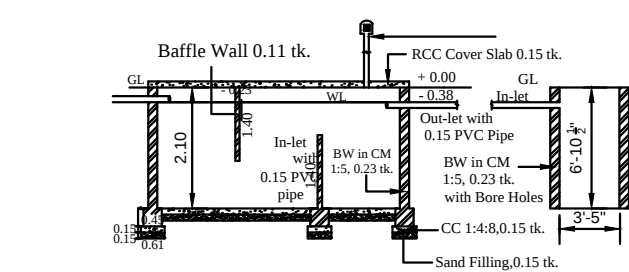

SECTION - SEPTIC TANK & SOAK PIT

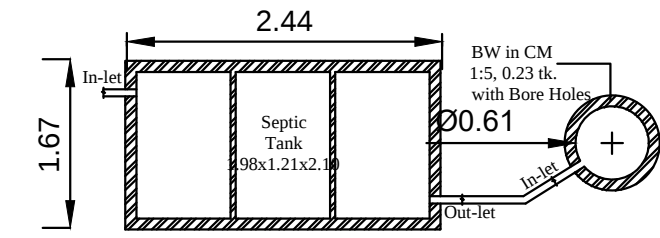

PLAN - SEPTIC TANK & SOAK PIT

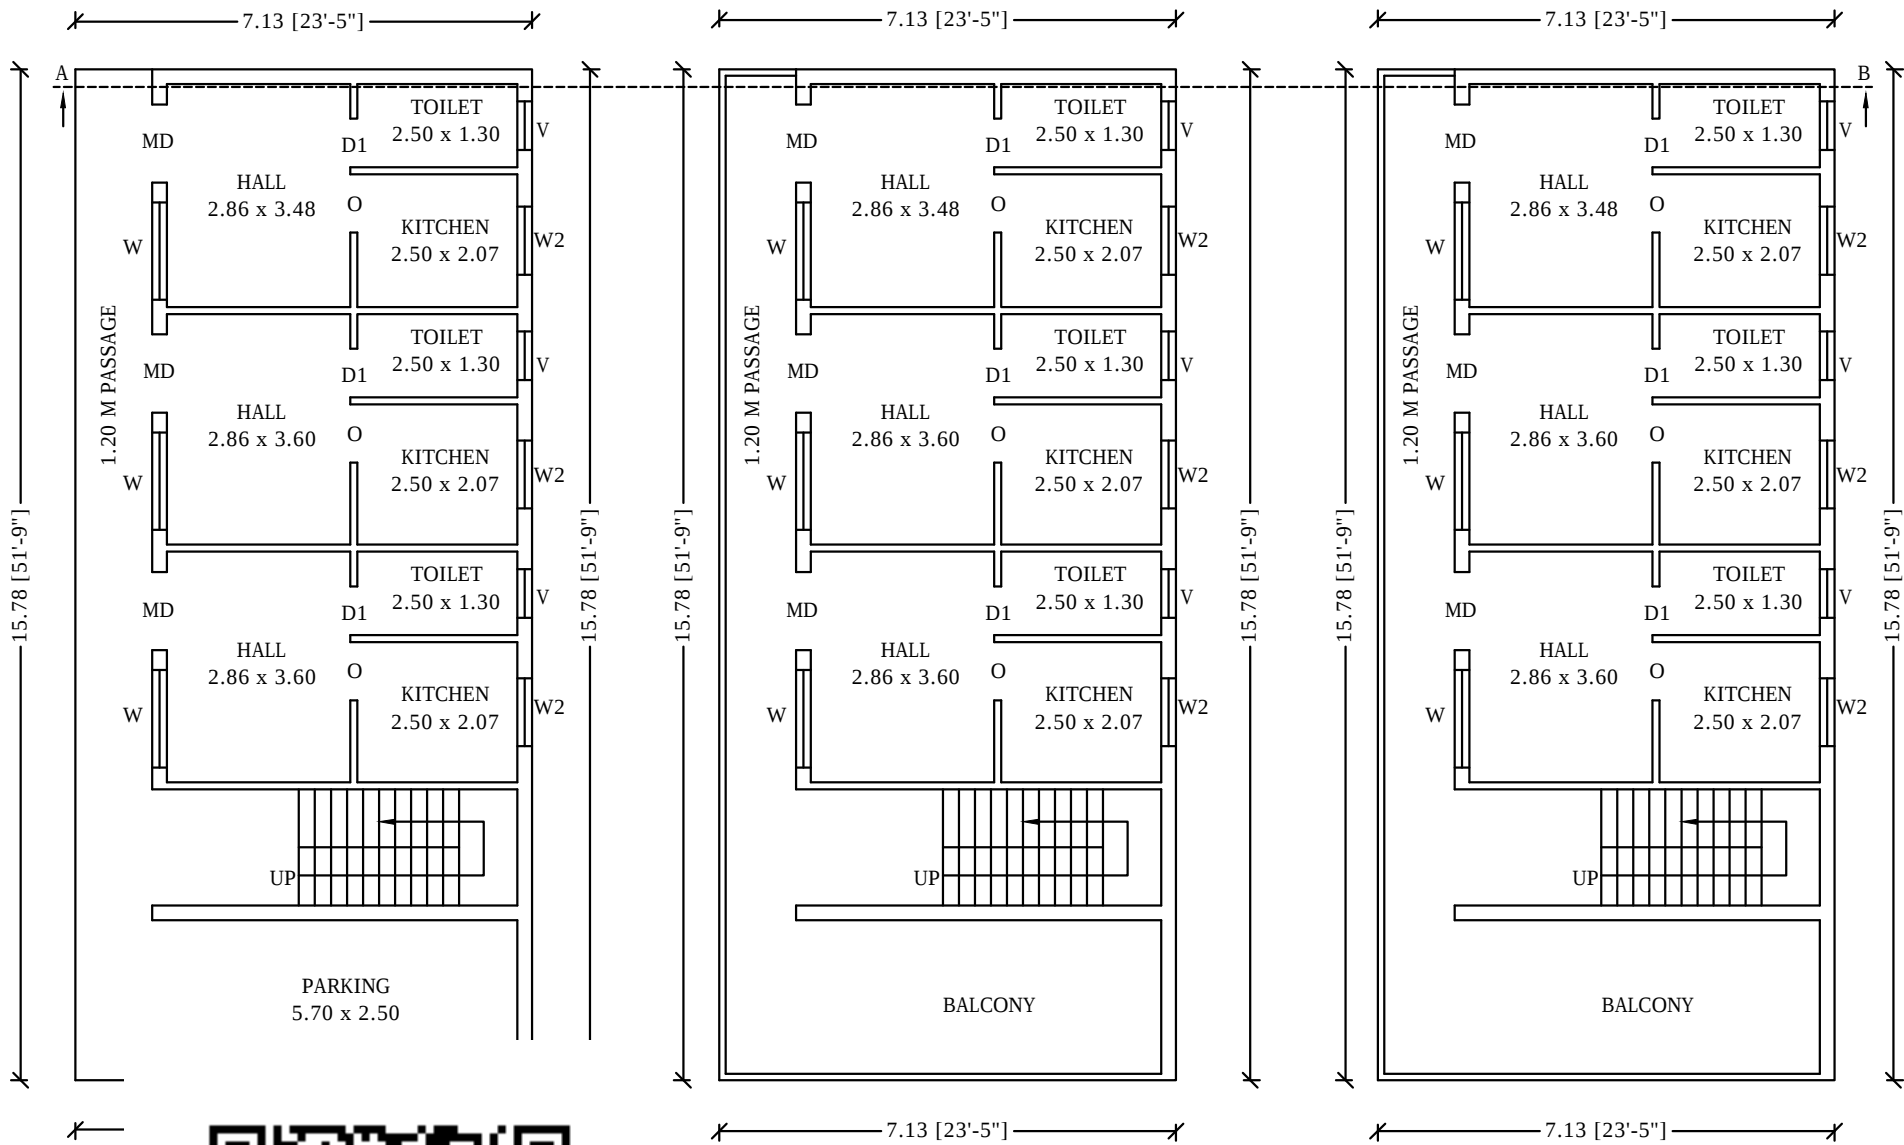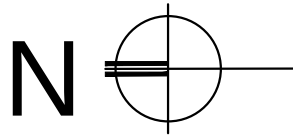


EXI


EXI.FIRST FLOOR PLAN

PRO.SECOND FLOOR PLAN


SITE PLAN (1:100)

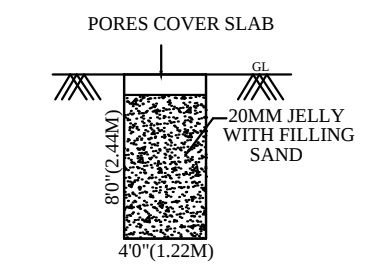


RAINWATER HARVESTING UNIT

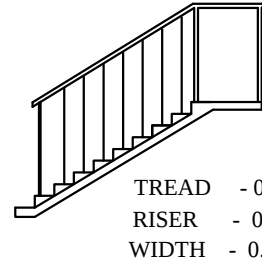

STAIRCASE DETAILS

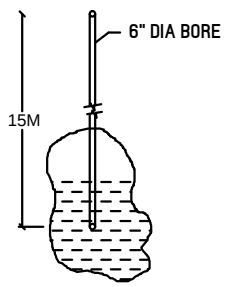

BORE WELL (NOT TO SCALE)

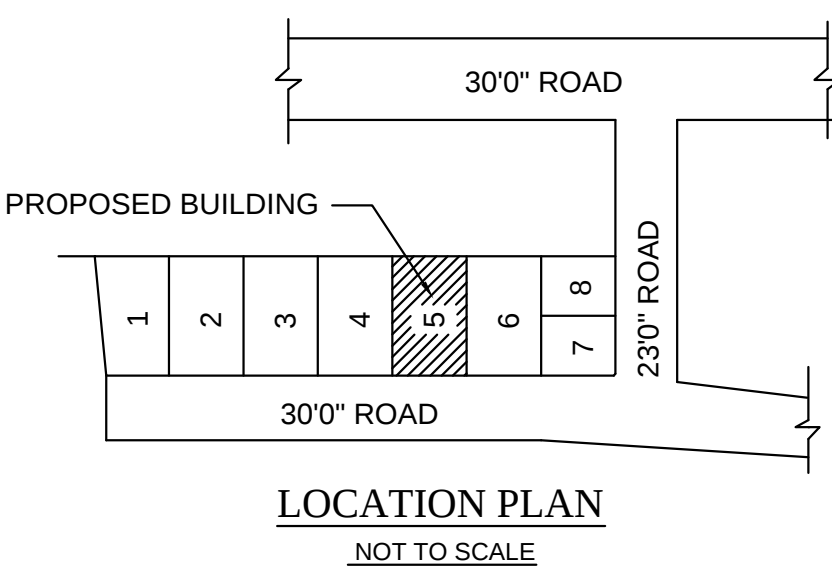

LOCATION PLAN
NOT TO SCALE

JOINERY DETAILS:

DESCRIPTION		FEET	METER
MD	MAIN DOOR	4'-0" X 7'-0"	1.22 X 2.10
D	INNER DOOR	3'-3" X 7'-0"	1.00 X 2.10
D1	TOILET DOOR	2'-6" X 7'-0"	0.76 X 2.10
W	WINDOW	5'-0" X 7'-0"	1.52 X 2.10
W1	WINDOW	4'-0" X 4'-6"	1.22 X 1.37
W2	WINDOW	3'-6" X 4'-6"	1.06 X 1.37
V	VENTILATER	3'-6" X 2'-6"	0.91 X 0.76

AREA DETAILS	SQ.M	SQ.FT
PLOT AREA AS PER DOCUMENT	169.31	1822.50
EXI.CONSTN.GROUND FLOOR	112.51	1211.00
EXI.CONSTN.FIRST FLOOR	112.51	1211.00
PRO.CONSTN.SECOND FLOOR	112.51	1211.00
OPEN AREA OF SITE	56.80	611.50

COLOUR INDEX

PLOT BOUNDARY SHOWN	-	
PROPOSED BUILDING SHOWN	-	
ROAD SHOWN	-	

ALL DIMENSION ARE IN METERS
SCALE 1:100

OWNER :

Mr.J.PRAVINKUMAR

ENGINEER:

ER. RENUGA RAVICHANDRAN. D.C.E.
LISENCED SURVEYOR
REG.NO:086/LS/2022/00044
ENGINEERS GRADE III-RE
A.R. CONSTRUCTION
9TH CROSS,AYYANAR NAGAR,M.I.E.T.
TRICHY- 620007, CELL: 8072668595