

PLAN SHOWING THE PROPOSED CONSTRUCTION OF RCC ROOF RESIDENTIAL BUILDING IN OLD SYNO : 489 / 1, NEW SYNO : 870 / 16, WARD NO : 8, AT 3rd STREET, PULIYOORKURICHI VILLAGE, ERUVADI TOWN PANCHAYAT.

NAME OF THE OWNER : 1. Mr. M. SYED ABDUL RAHMAN., S/O. Mr.MOHIDEEN SAKIB.
2. Mrs. S. KAMILA BEEVI., W/O. Mr. SYED ABDUL RAHMAN.

REFERENCE			
D	DOOR	0.90	2.10
D1	DOOR	0.75	2.10
W	WINDOW	1.20	1.20
O	OPEN	0.90	2.10

AREA DETAILS	SQM	SQFT
AS PER DOCUMENT	121.81	1311.15
SUPER IMPOSED	121.81	1311.15
G.F PLINTH AREA	62.77	675.65
F.F PLINTH AREA	38.43	413.51
TOTAL PLINTH AREA	101.20	1089.16
OPEN SPACE AREA	59.04	635.50


SCALE 1:100
ALL DIMENSIONS ARE IN "M"

OWNER:


S.NAMBI MAHARAJAN B.E.,
THARANI CONSTRUCTION,
23/3, GNANAPRAKASHI COMPLEX,
NAGERCOIL MAIN ROAD,
KALAKAD - 627 501.
CELL : 7667896619

ENGINEER:


OFFICE USE:

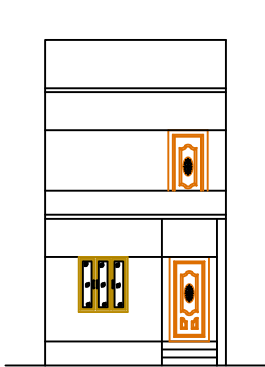

ELEVATION

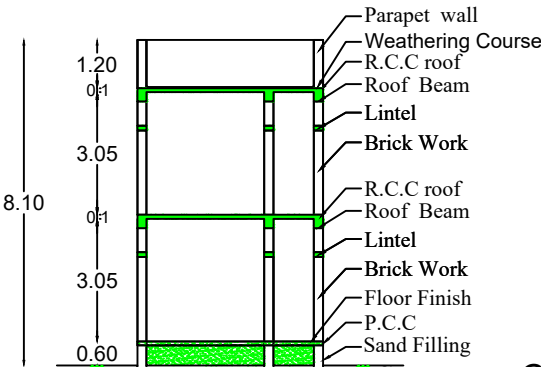

SECTION AB


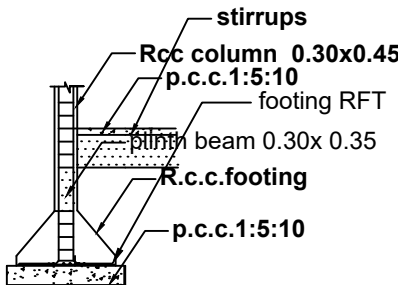


COLUMN DETAILS




LOCATION PLAN


Not to scale

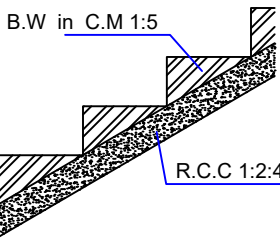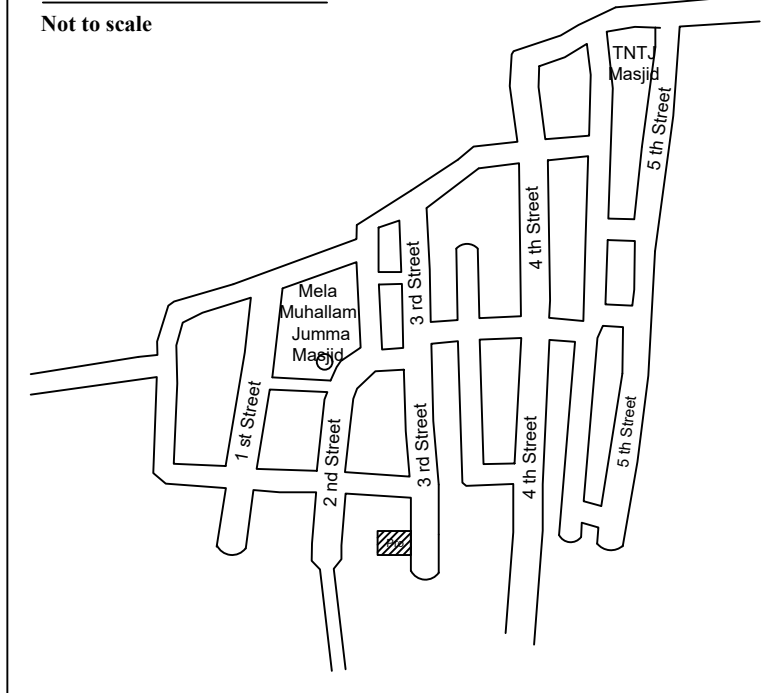


STAIRCASE

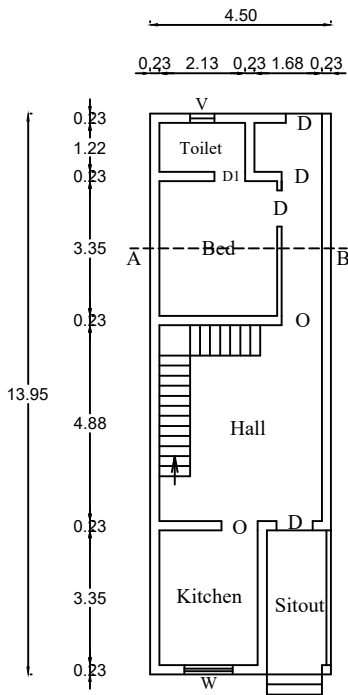

GROUND FLOOR PLAN

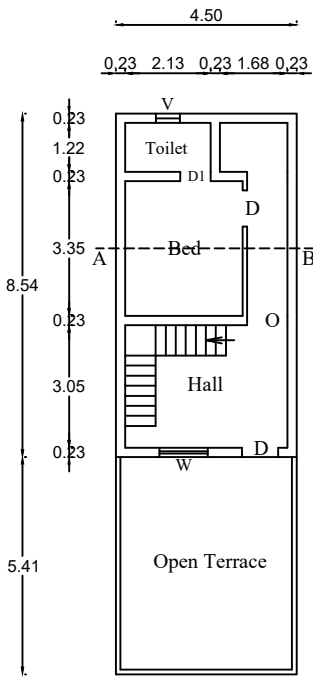

FIRST FLOOR PLAN

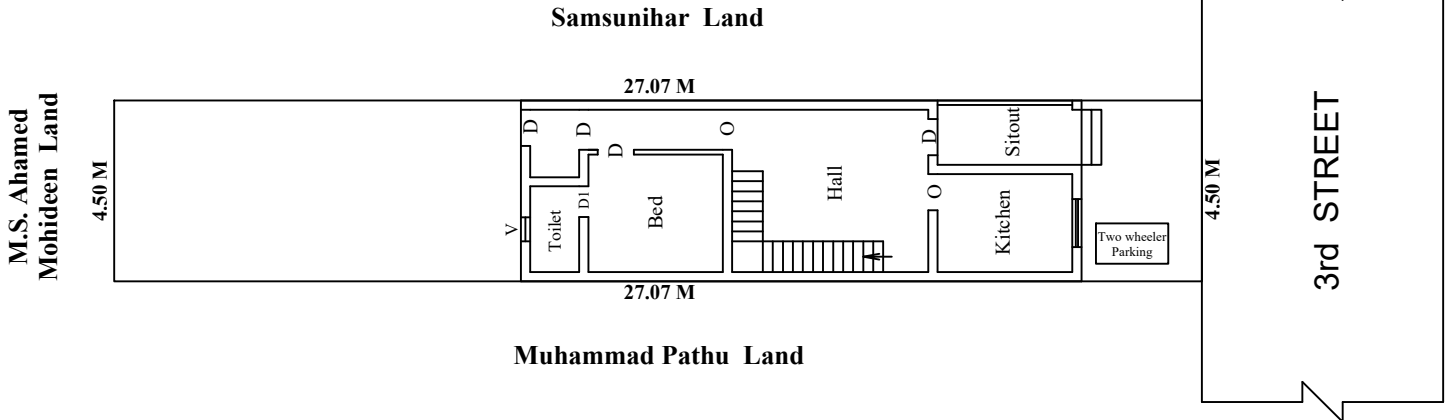

SITE PLAN

