



PLAN SHOWING THE PROPOSED CONSTRUCTION OF A.C SHEET RESIDENTIAL BUILDING IN SY.NO : 171/2A1A ,
BOOMIKAVALA PERUMAL KOIL STREET , SADAYAPPAPURAM VILLAGE , MUKKUDAL TOWN PANCHAYAT ,
CHERANMAHADEVI TALUK,TIRUNELVELI DISTRICT.


NAME OF THE APPLICANT : Mr.M.PARAMARAJA, S/o. MANICKAM.

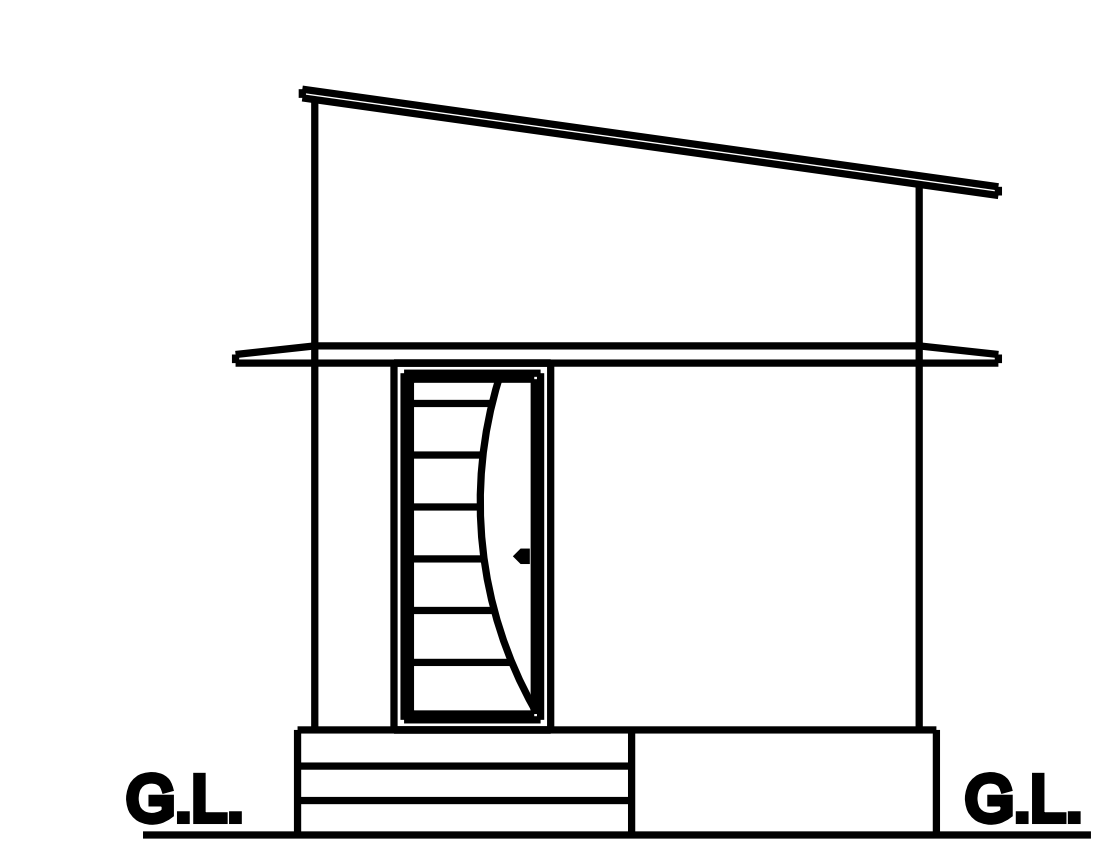



ELEVATION

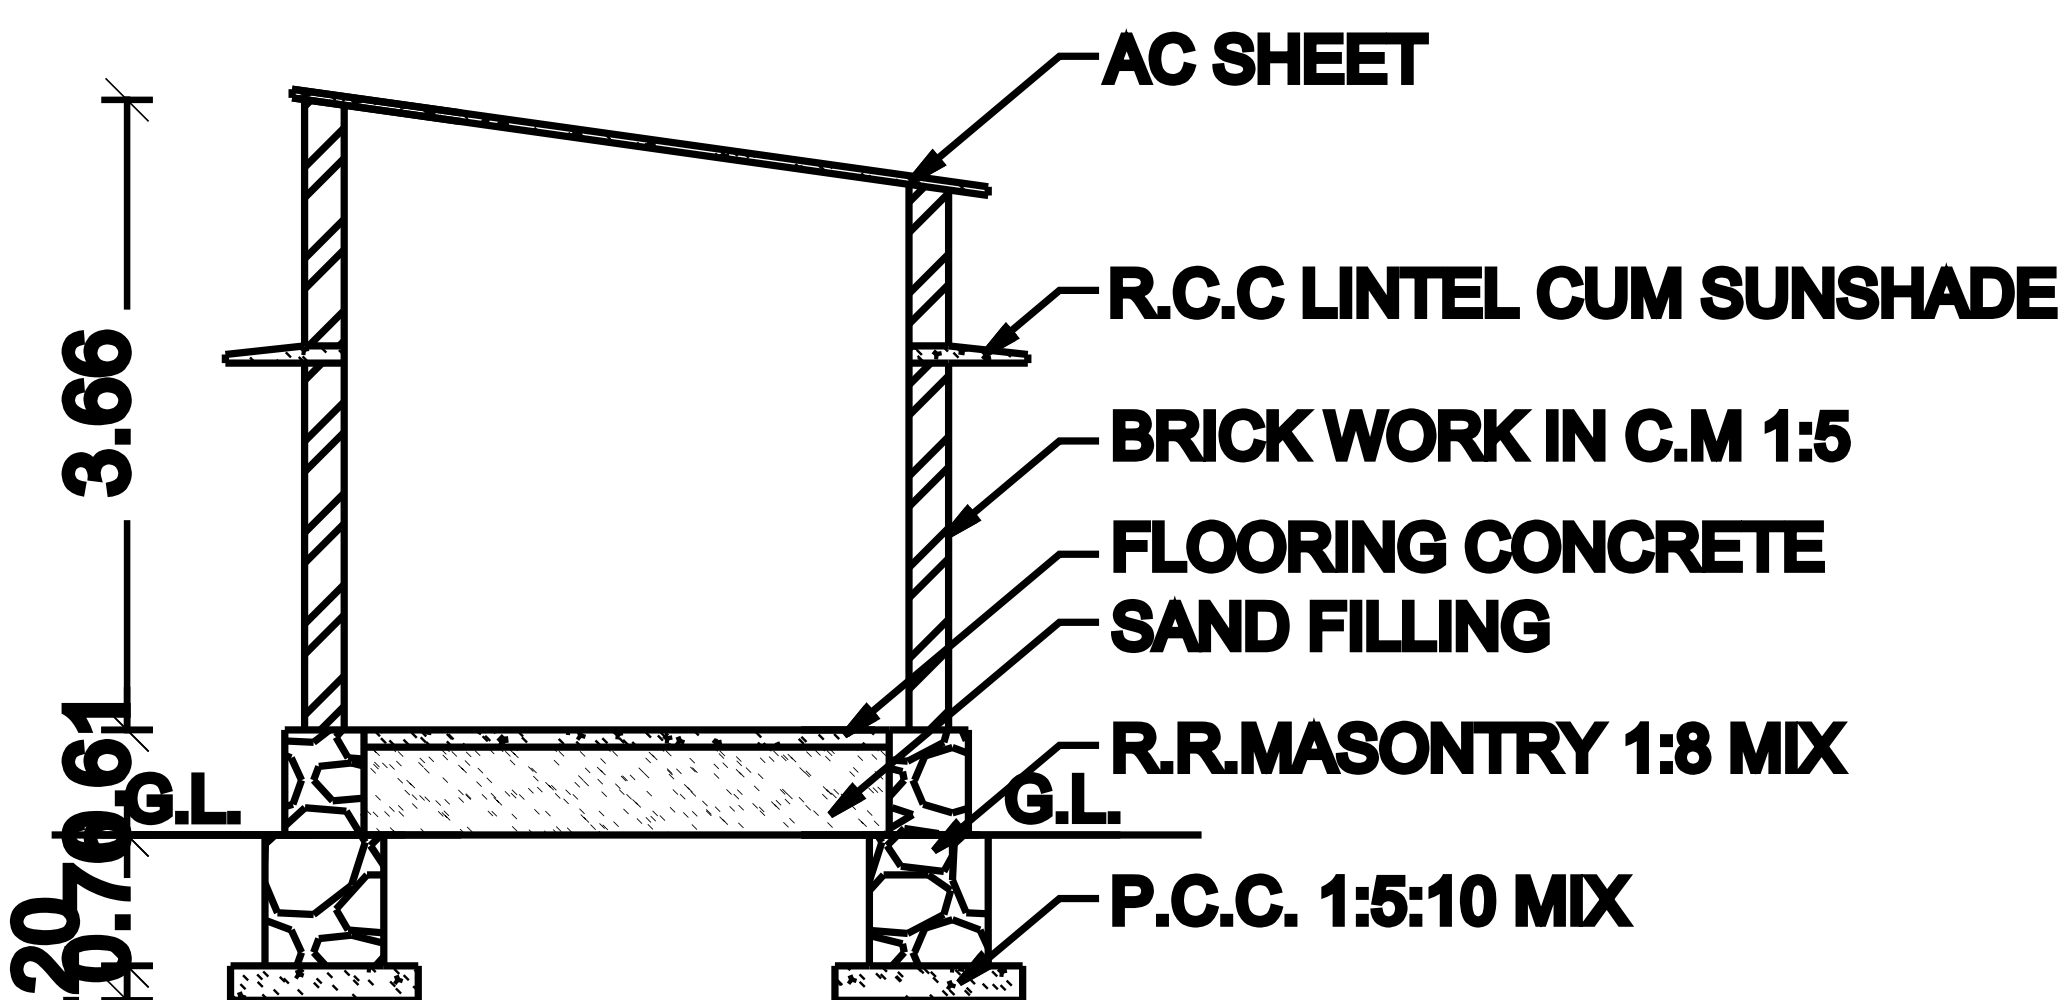


SECTION ON AB

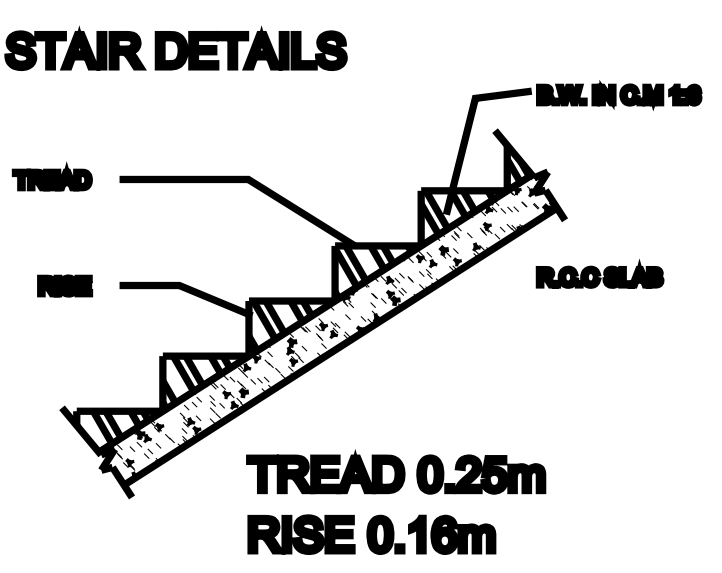


Ganeshan Land

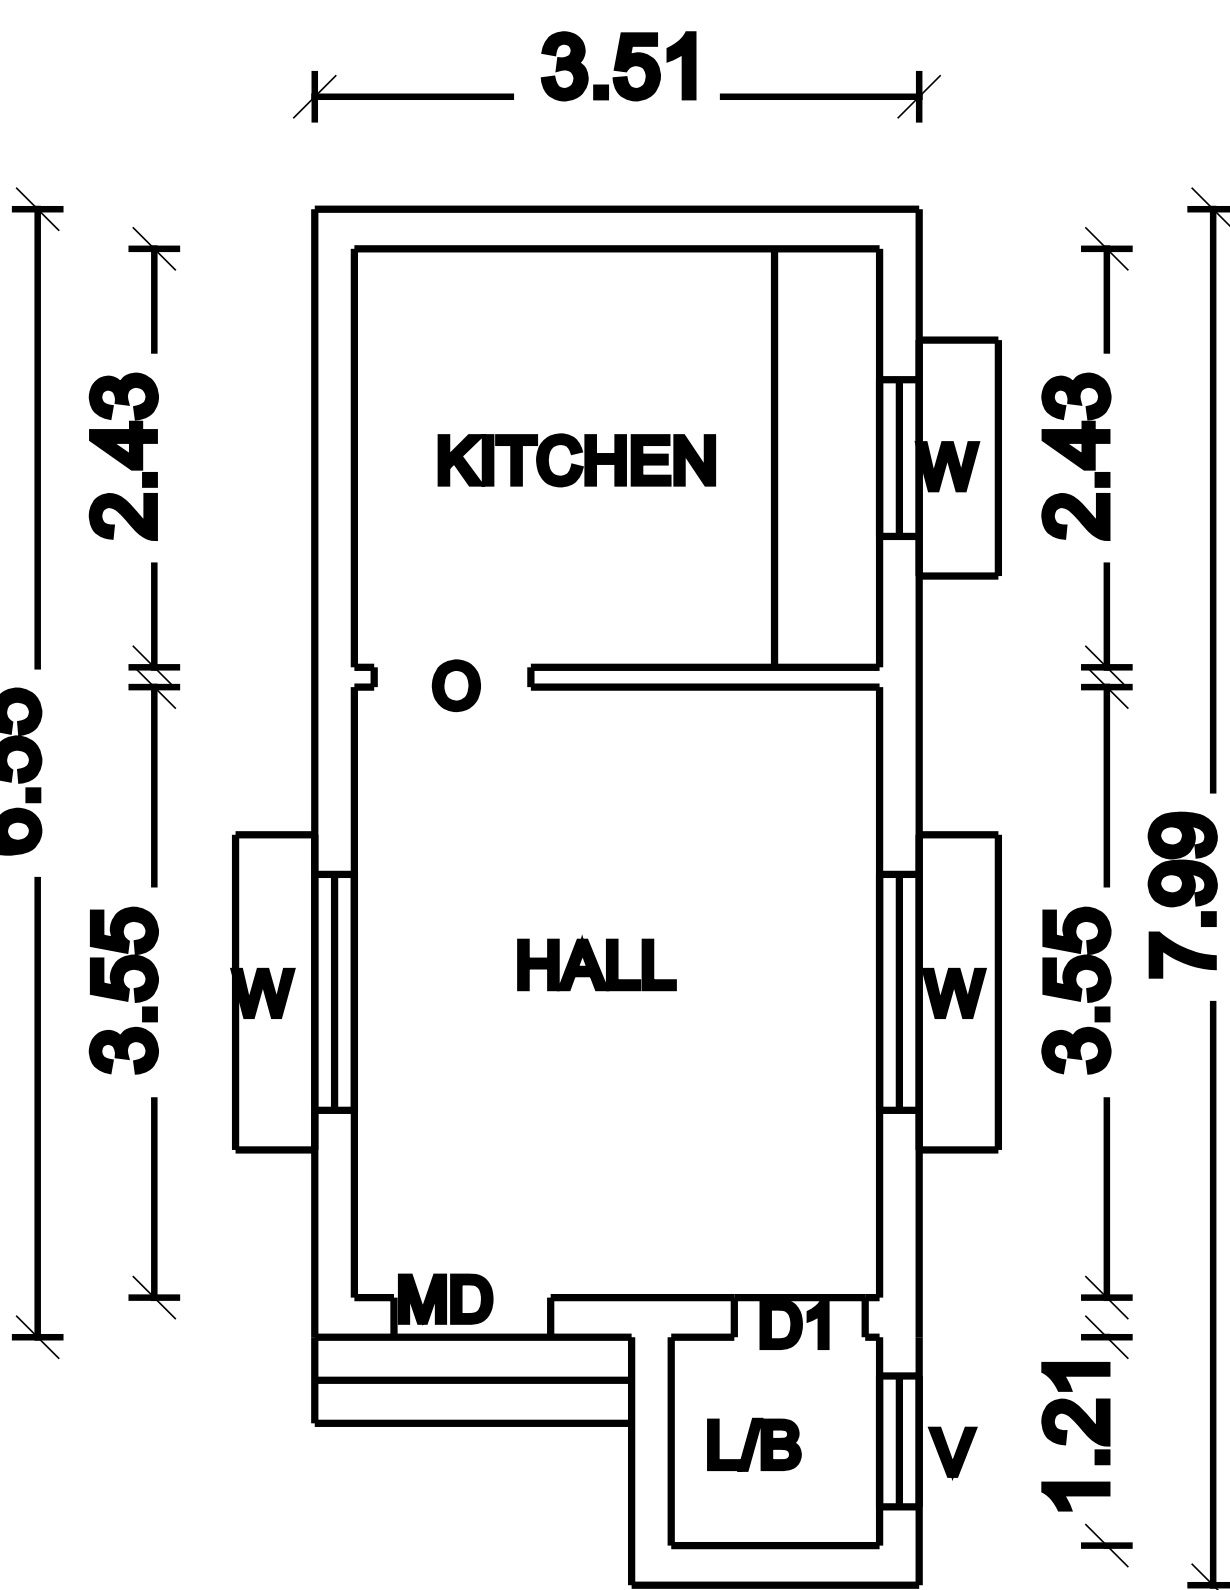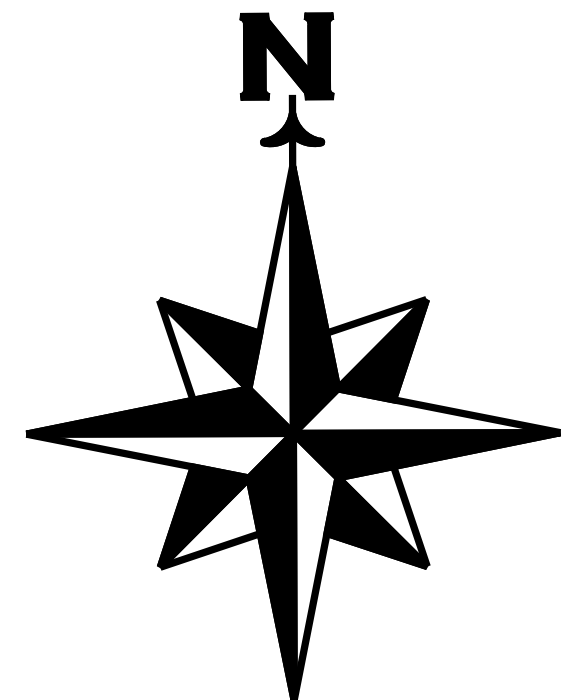


G.F PLAN

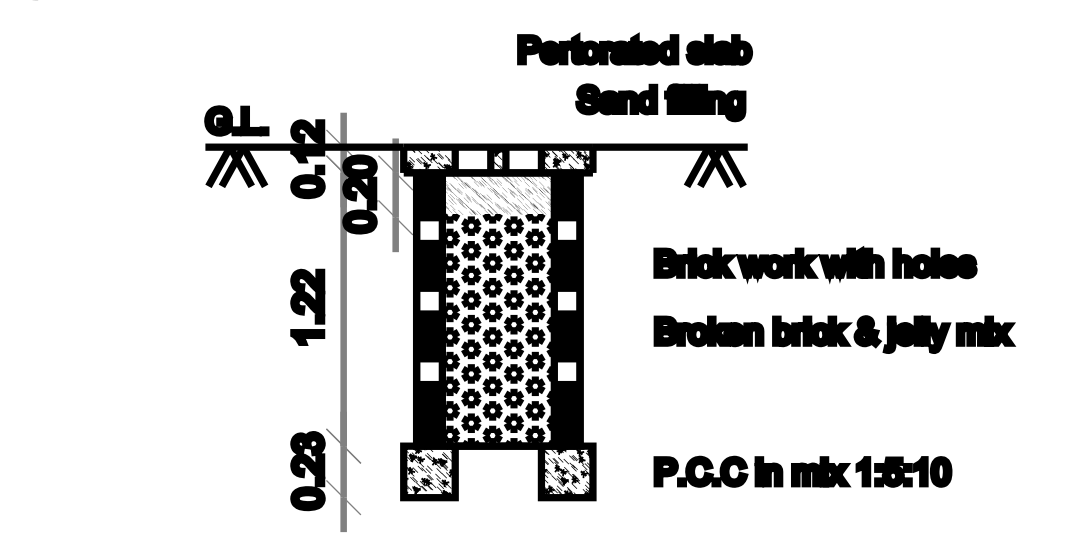

PERCOLATION PIT FOR 30 Sq. m.

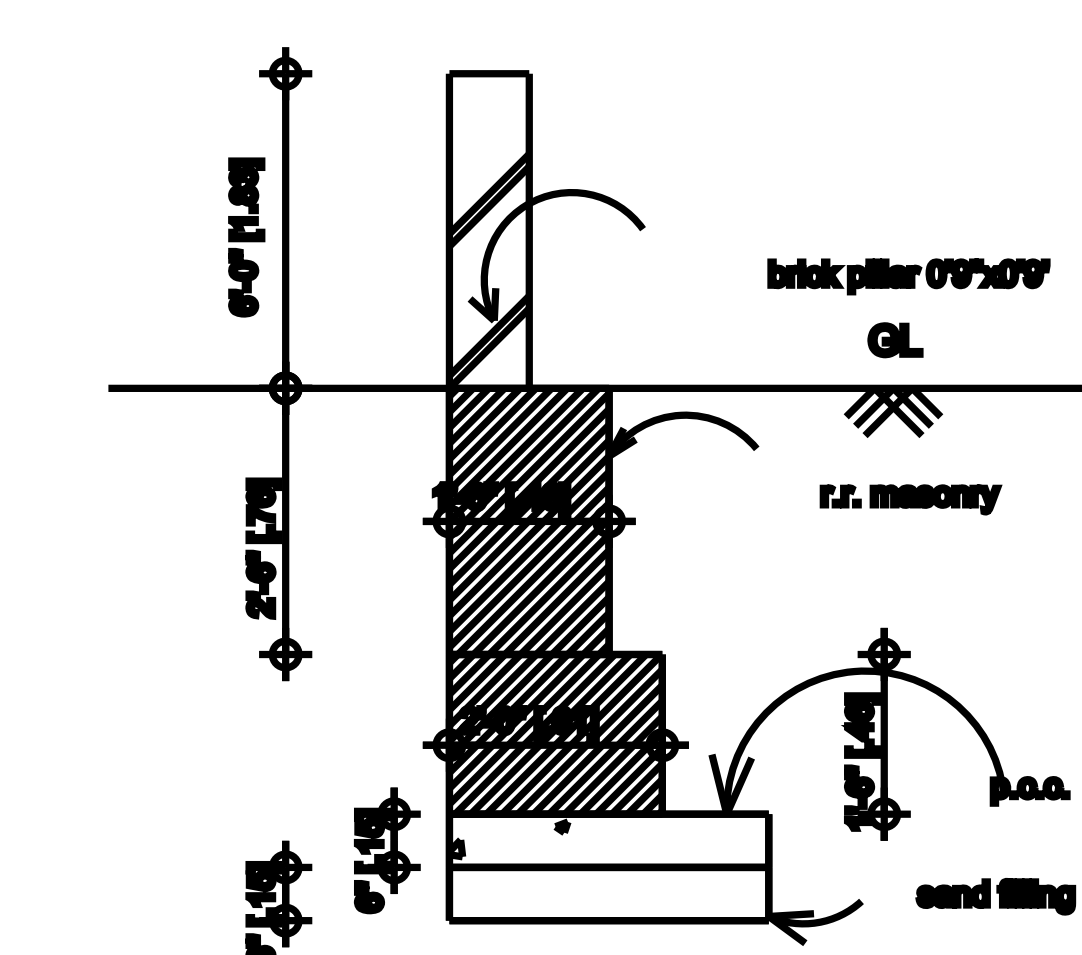


COMPOUND WALL DETAIL

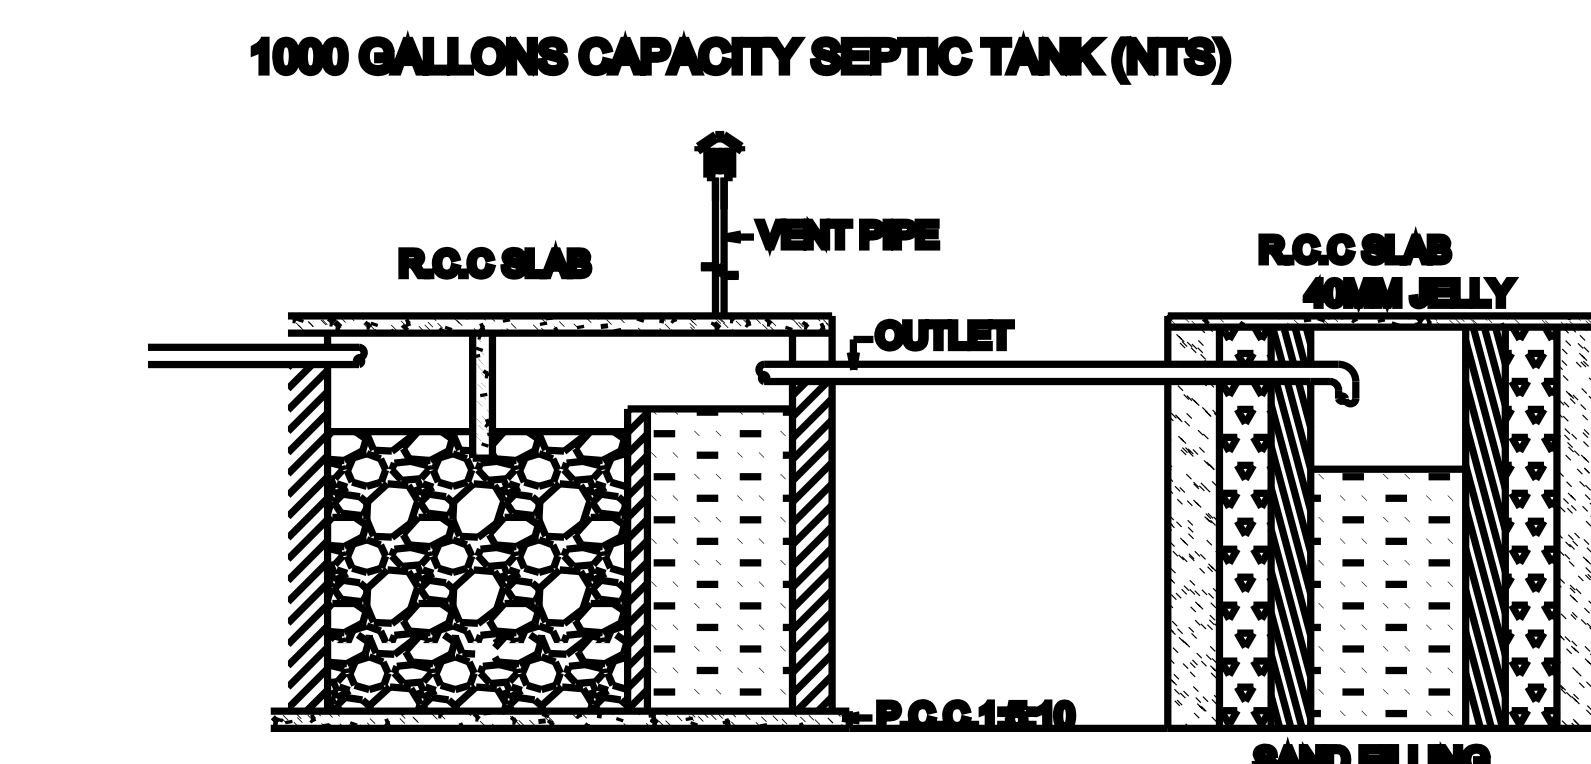


section

section

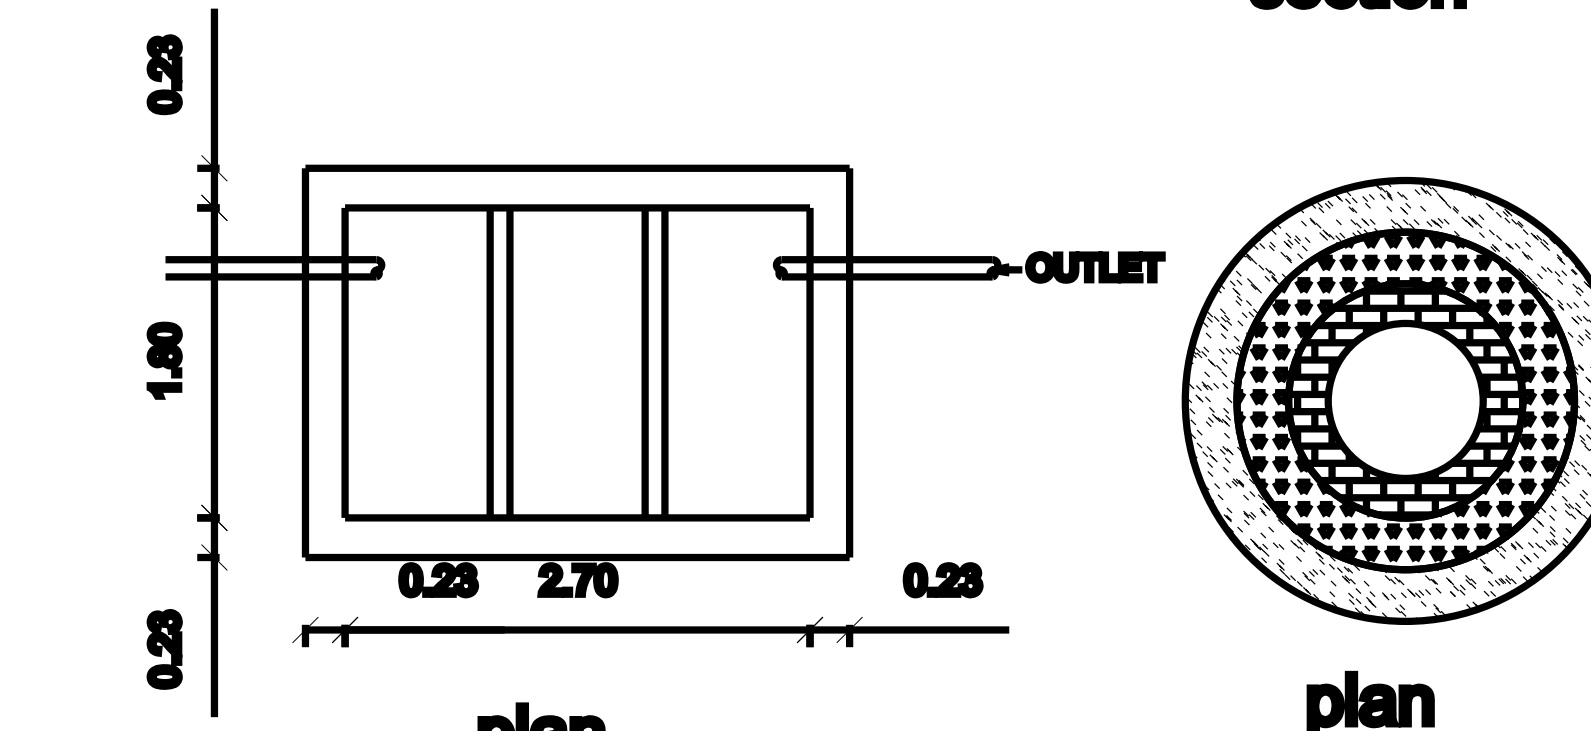


SEPTIC TANK DETAILS


LEACH WELL DETAIL

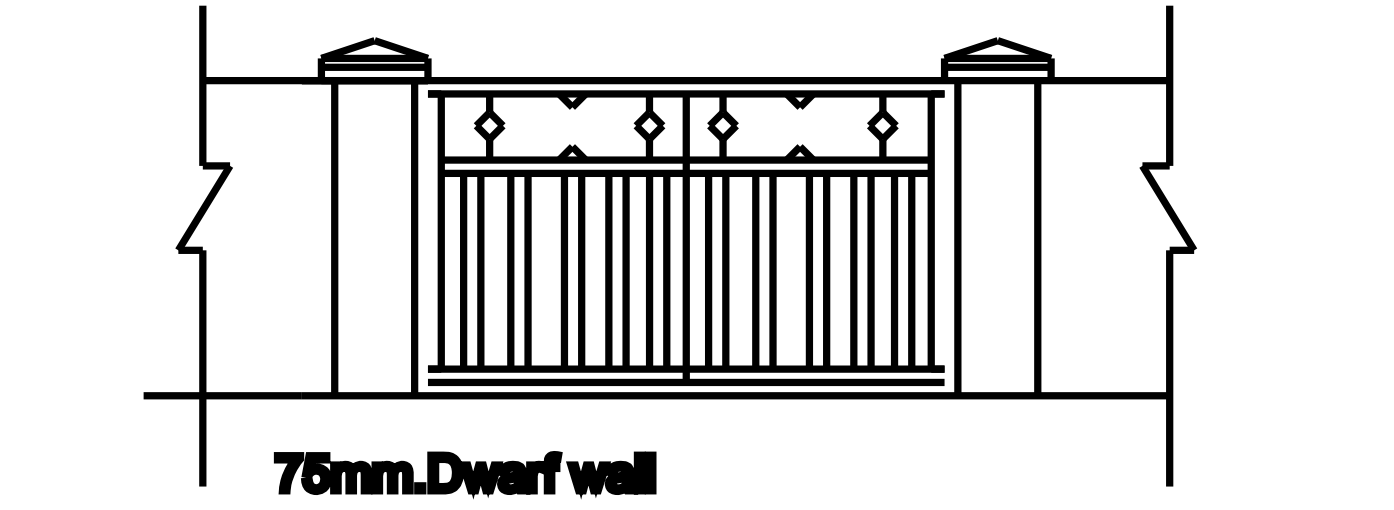

75mm Dwarf wall

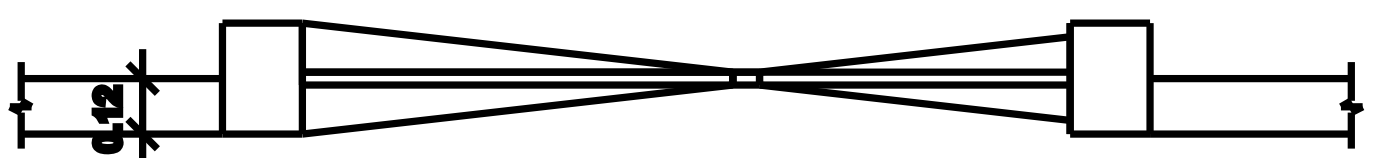


PLAN OF COMPOUND WALL

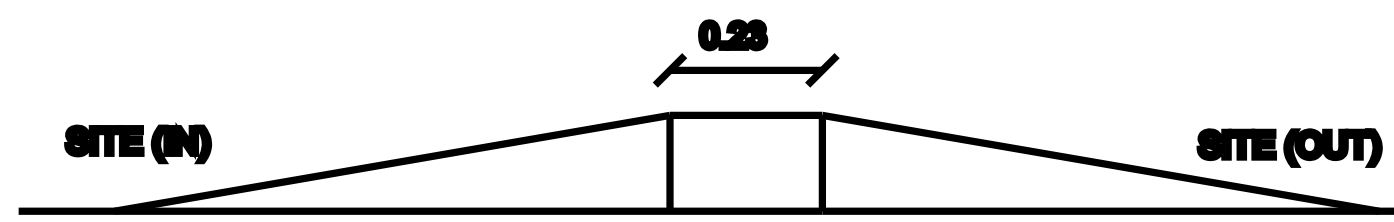

SECTION ON DWARF WALL (DW)

MAIN GATE DETAIL

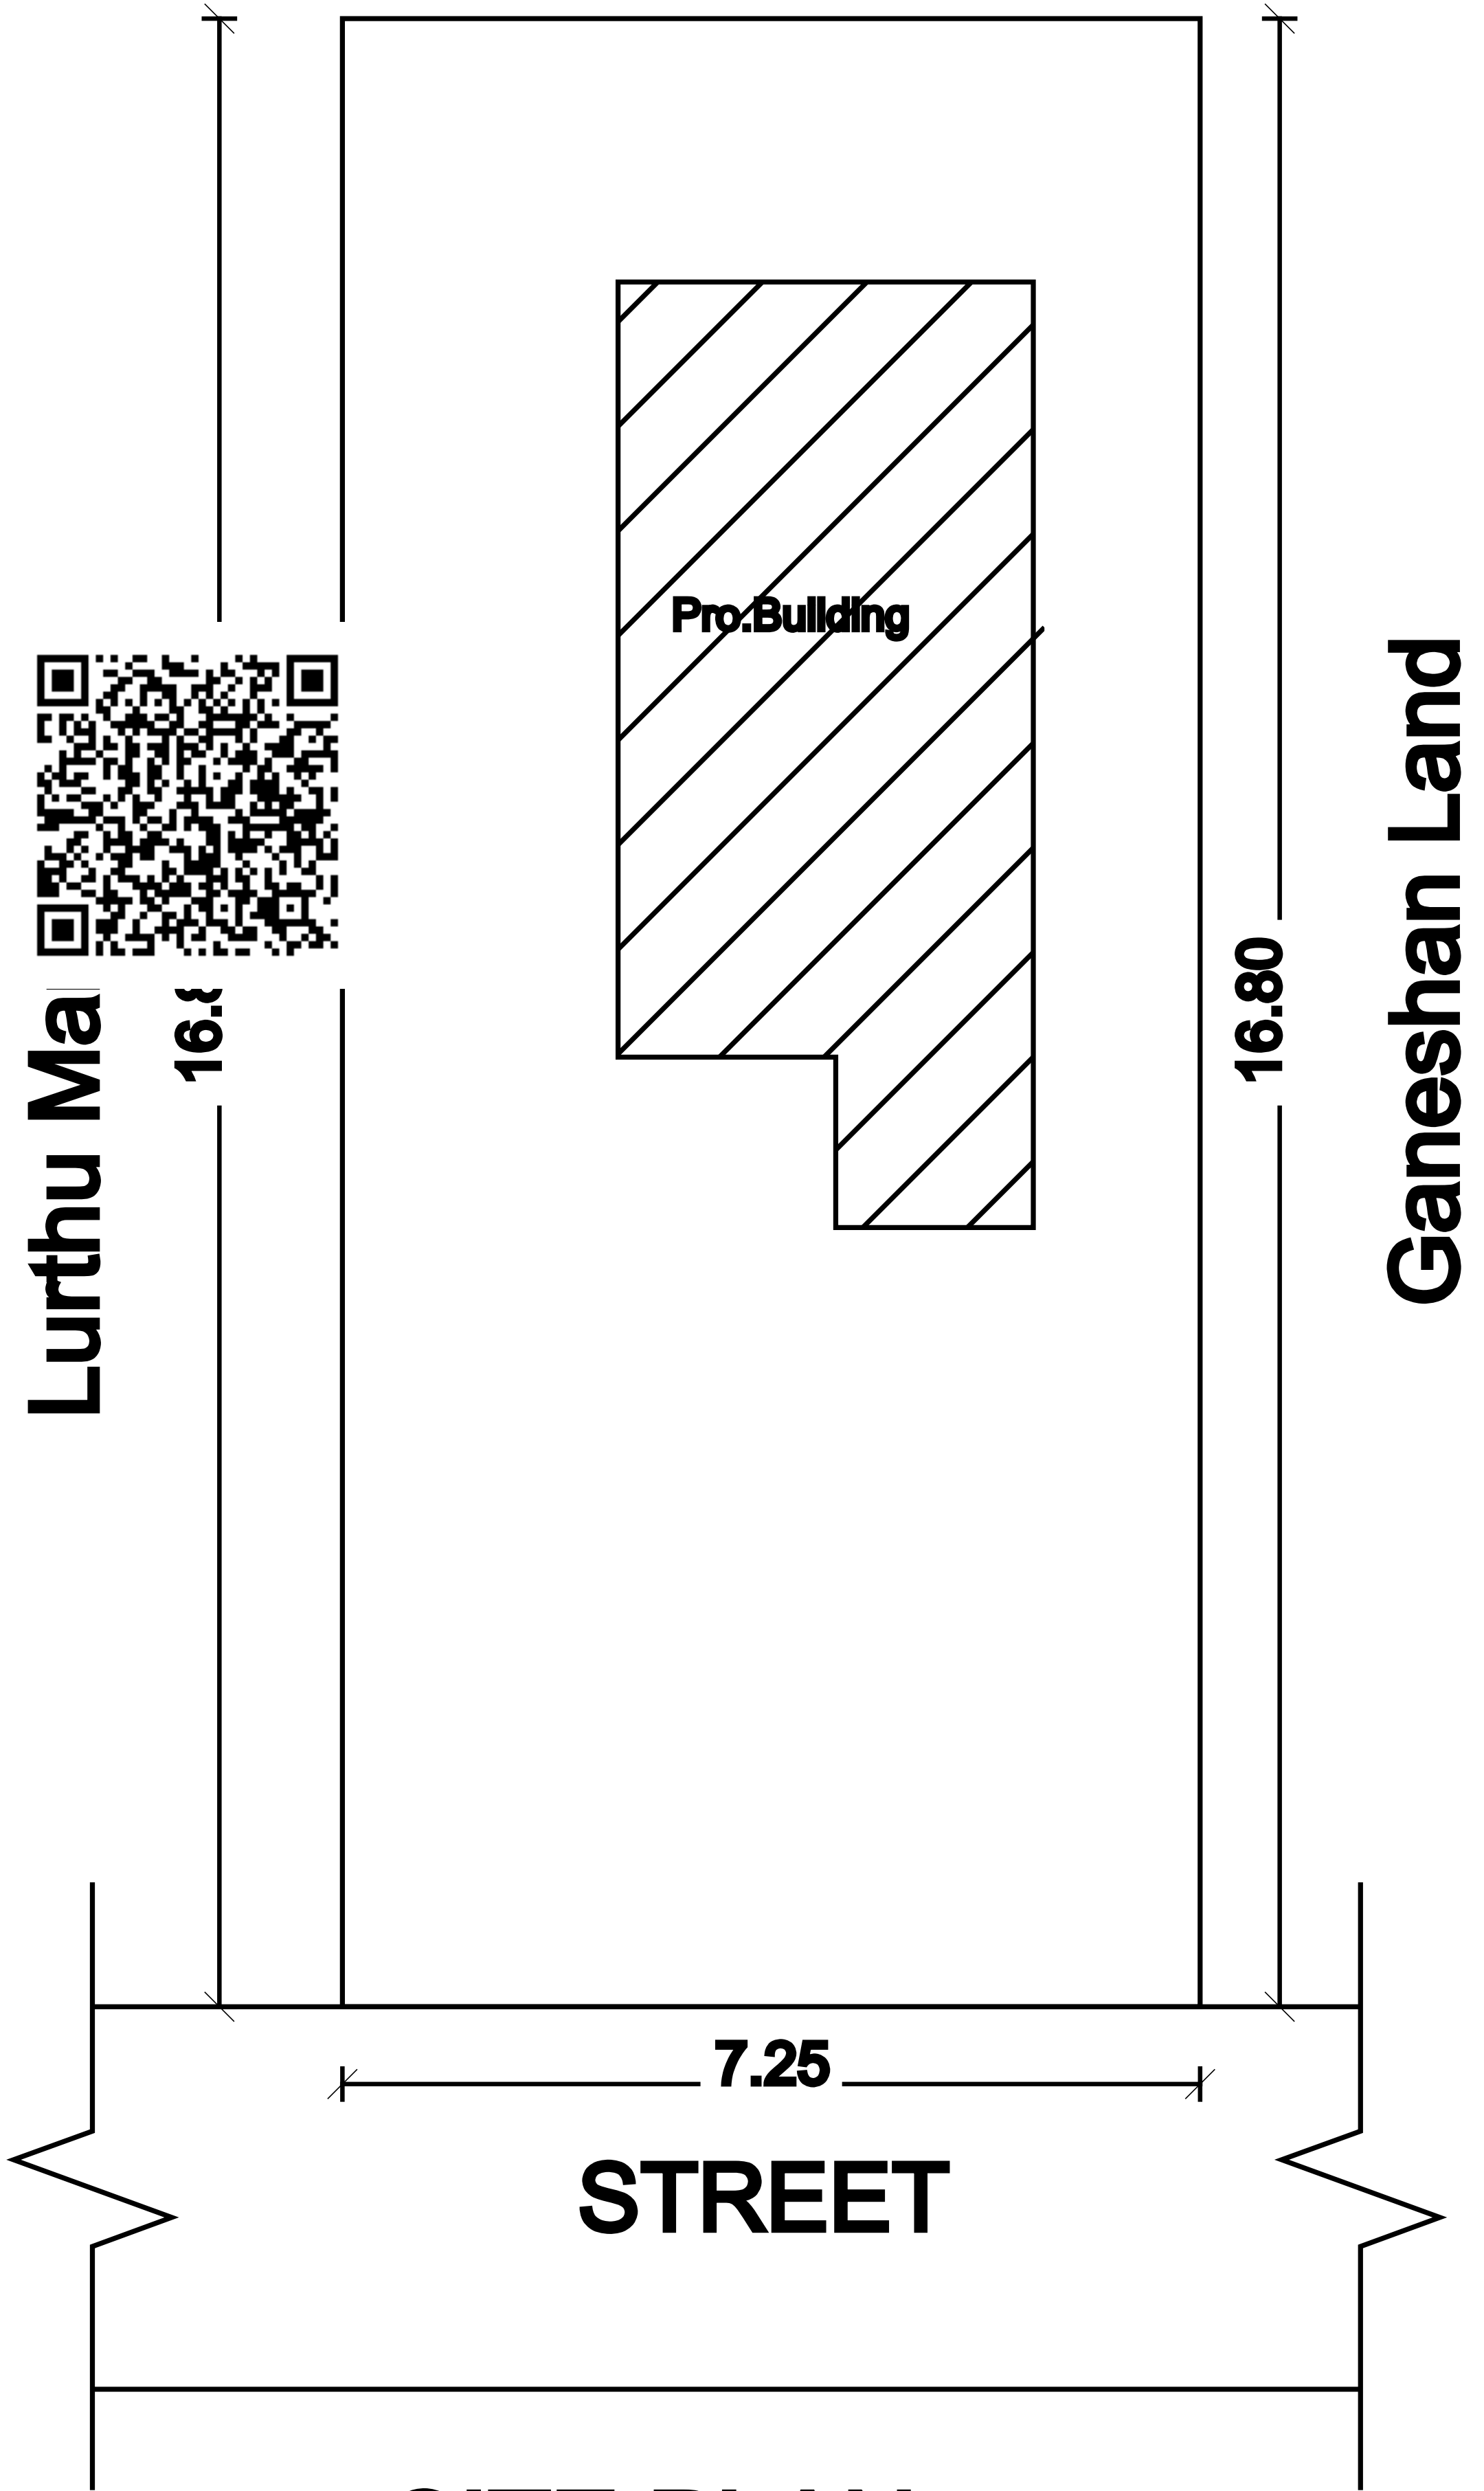

SITE PLAN

SCHEDULE OF JOINERIES			
REF.	DESCRIPTION	SIZE (in metre)	
MD	MAIN DOOR	1.00 x 2.10	
O	OPEN	1.20 x 2.10	
D	DOOR	0.91 x 2.10	
D1	DOOR	0.76 x 2.10	
W1	WINDOW	1.37 x 1.37	
W2	WINDOW	0.91 x 1.37	
V	VENTILATOR	0.76 x 0.76	
AREA DETAIL		SQ.MT	SQ.FT
SITE AREA		121.80	1311.05
PLINTH AREA		25.39	273.29
FLOOR AREA		20.17	217.11
APPLICANT SIGNATURE :			
Er. A.Maria Pani Jawahar ,B.E., REGISTERED ENGINEER - GRADE - III TIRUNELVELI DISTRICT / REG . NO : TNV / PROF / 28 / 2023 JAWAHAR BUILDING CONSULTANCY , 90 , MAIN STREET , SINGAMPARAI - 627601. CELL : 8148019096 , ENGINEER :			
SCALE 1:100			
ALL DIMENSIONS ARE IN METER			