



PLAN SHOWING THE PROPOSED CONSTRUCTION OF A.C SHEET ROOF HOUSE, IN SY NO : 930/29, WARD NO : 1, VISVAGARMA STREET, KEERAIKARANTHAITU, TISAIYANVILAI SPECIAL GRADE TOWN PANCHAYAT.


NAME OF THE APPLICANT:- MR :- V.MURUGESAN. S/O.VELLAPANDI.

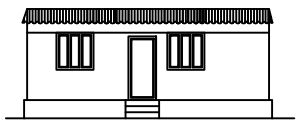


ELEVATION

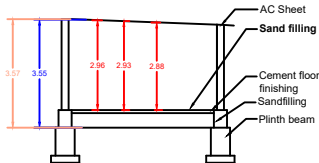


SECTION - AB

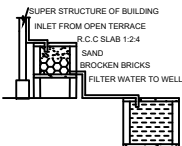


RAINWATER HARVESTING

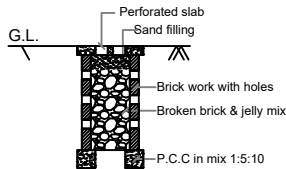


PERCOLATION PIT FOR 30 Sq. m.
(NOT FOR SCALE)

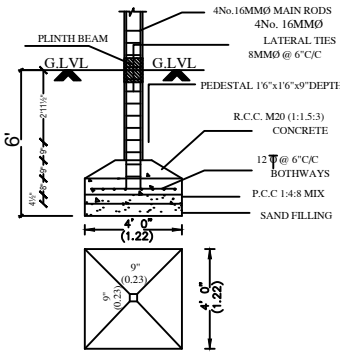


FOUNDATION DETAIL
(SCALE: 1:30)

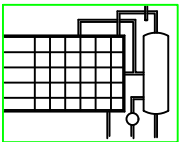


SOLAR WATER HEATING
SYSTEM

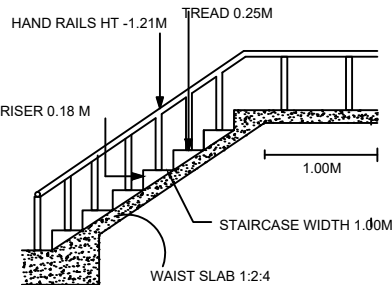


STAIRCASE DETAILS

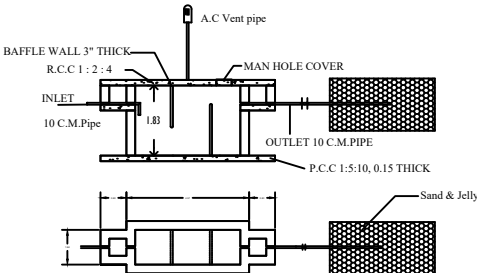

SEPTIC TANK AND TRENCH

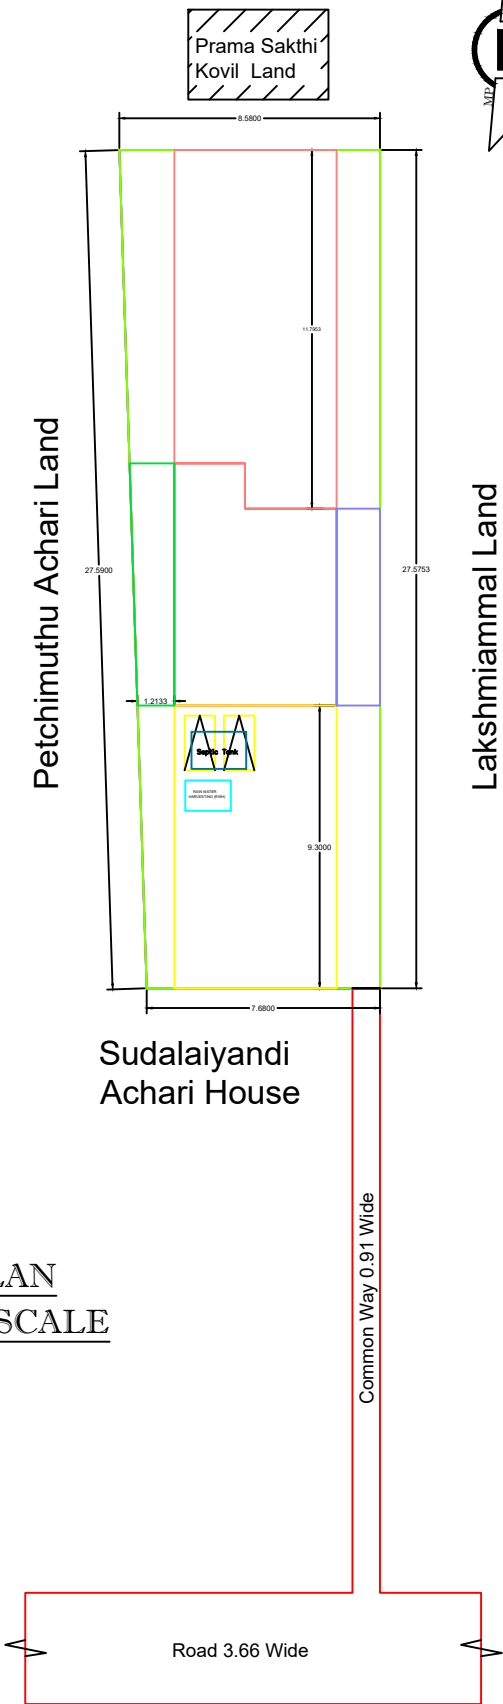

SITE PLAN
NOT TO SCALE

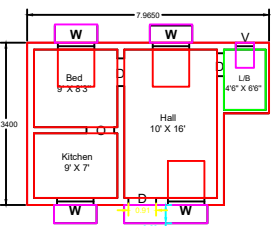

PLAN

REFERENCE

AREA OF CALCULATION		SQ.FT	SQ.M
SITE AREA		2364	219.72
PRO.HOUSE AREA		409	38.05
ROAD		-	-

PERCENTAGE OF SITE COVERAGE : 17.31%
FSI = $\frac{\text{TOTAL BUILD UP AREA}}{\text{SITE AREA}}$ = 0.17

JOINERY DETAILS

REFERENCE	IN FEET	IN METER
MD - MAIN DOOR	3'0"X7'0"	0.91X2.13
D - DOOR	3'0"X7'0"	0.91X2.13
D1 - DOOR	2'6"X7'0"	0.78X2.13
W - WINDOW	3'0"X4'0"	0.91X1.22
V - VENTILATOR	3'0"X2'0"	0.91X0.61

Er.R.MARI PRABAHARAN.D.CIVIL Eng.,
(LICENSED BUILDING SURVEYOR &
CONSULTING CIVIL ENGINEER)
Registered Construction Engineer
Registered Valuer
MP ARCHITECTURE & 3D DESIGNS
55F,GANDHIJI ROAD,
TISAIYANVILAI - 627 657.
Mobile No: 8754270247, 6374281928

ENGINEER :

OFFICE USE :



MP ARCHITECTURE & 3D DESIGNS
55F Gandhiji Road,
Tisaiyanvilai- 627 657 Cell : 8754270247