



PLAN SHOWING THE PROPOSED ADDITIONAL CONSTRUCTION OF F.FLOOR HOUSE, IN THE EXISTING G.FLOOR HOUSE BEARING IN D.NO 33A, S.NO 48/34, W.NO 9, KAKKAN STREET, AT MUKKUDAL TOWN PANCHAYAT, CHERANMAHADEVI TALUK, TIRUNELVELI DISTRICT.


NAME OF THE OWNER: SIVANAMMAL W/O P.RAJIAH.

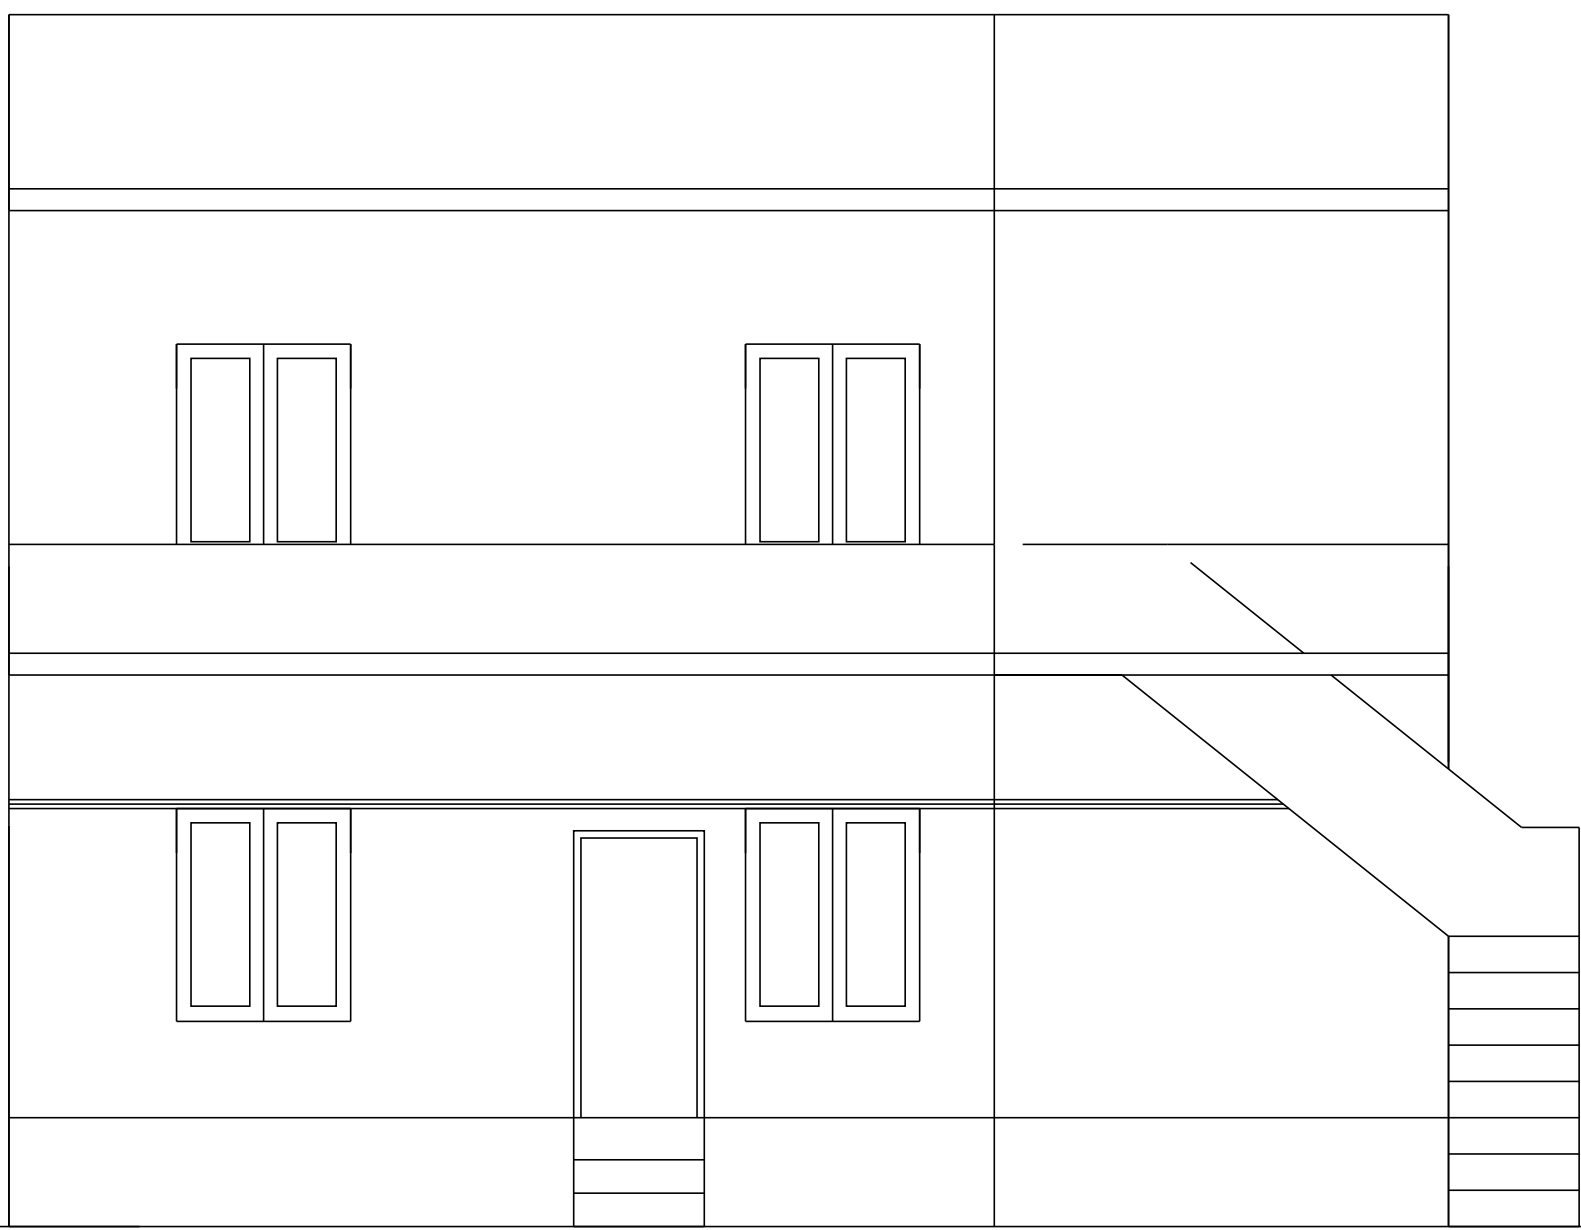


ELEVATION

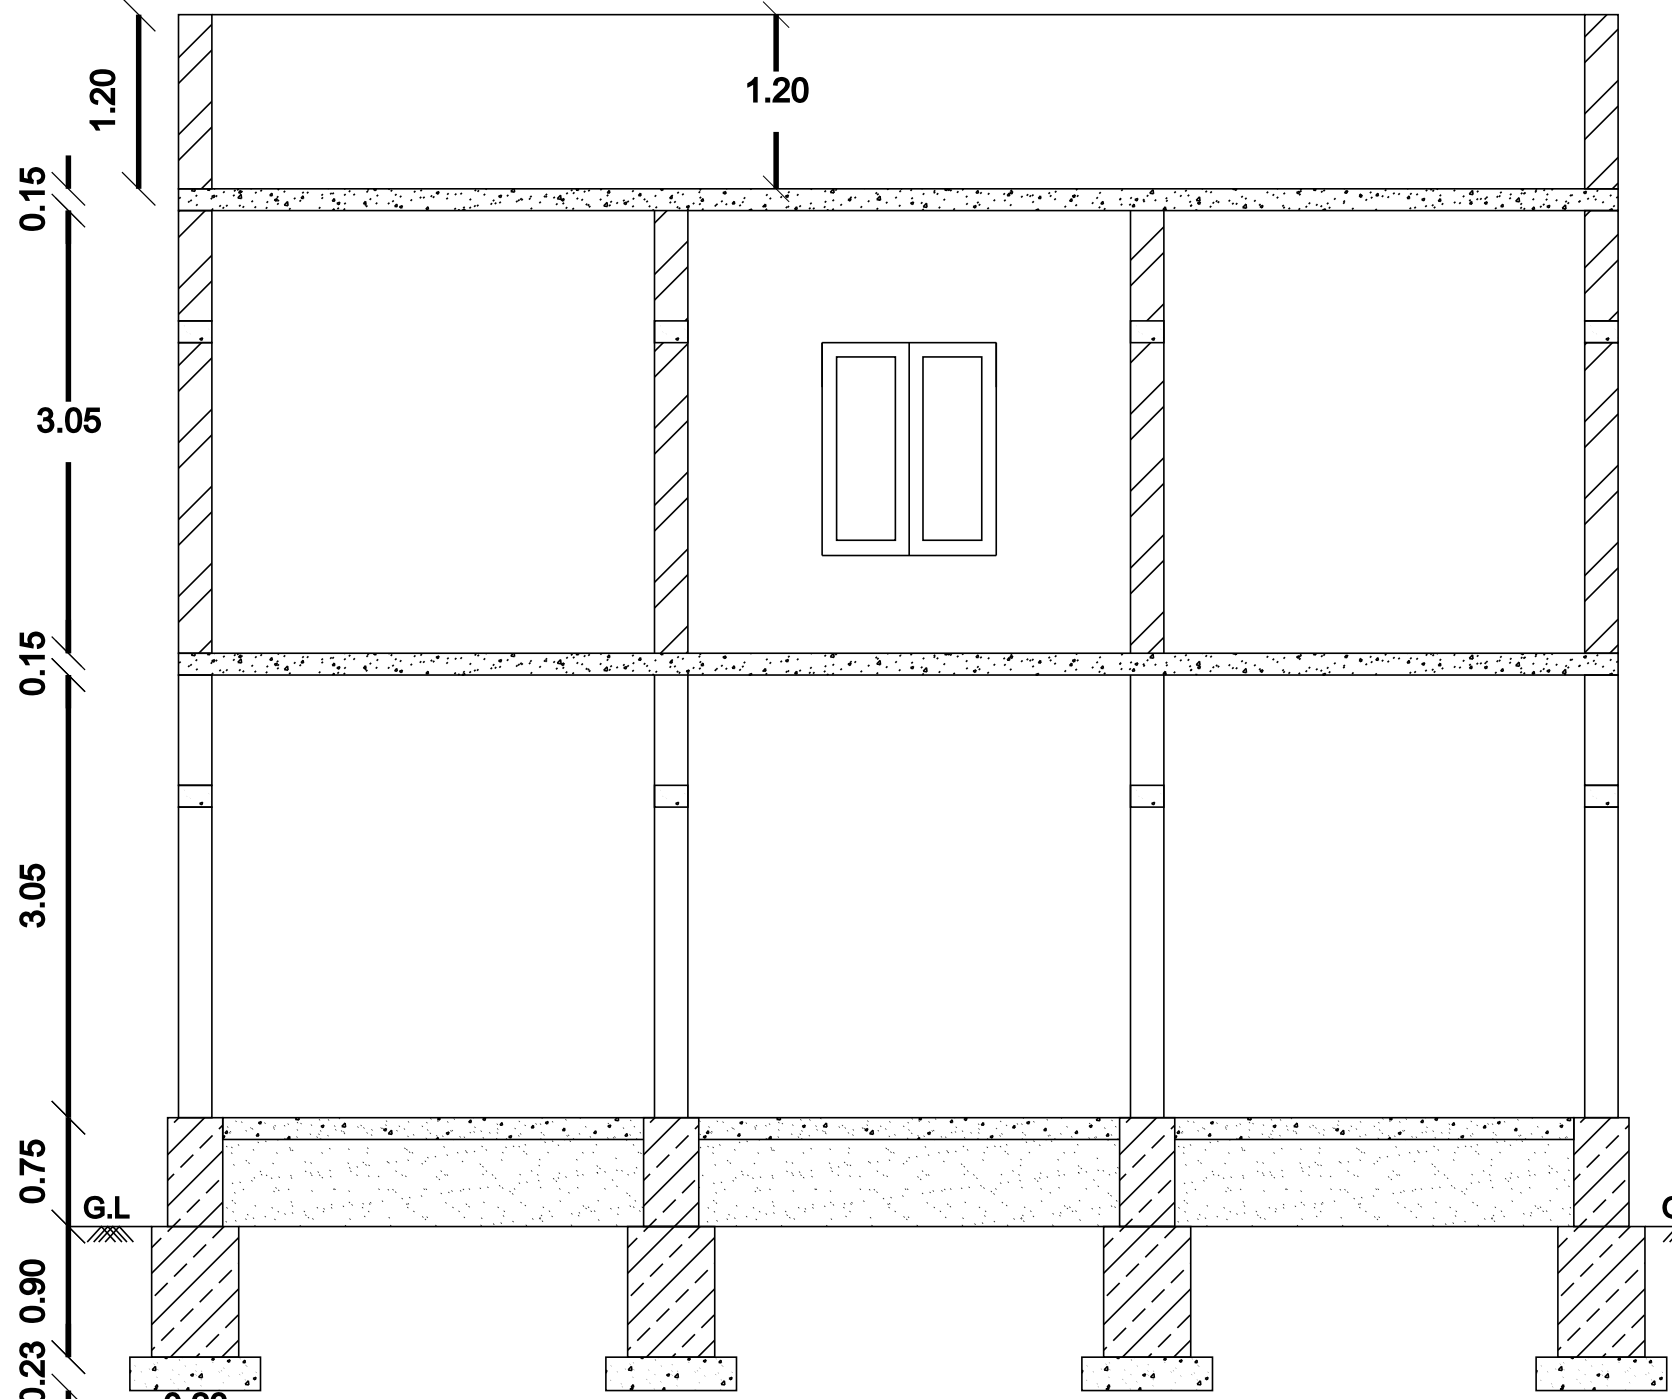



SECTION 'AA'

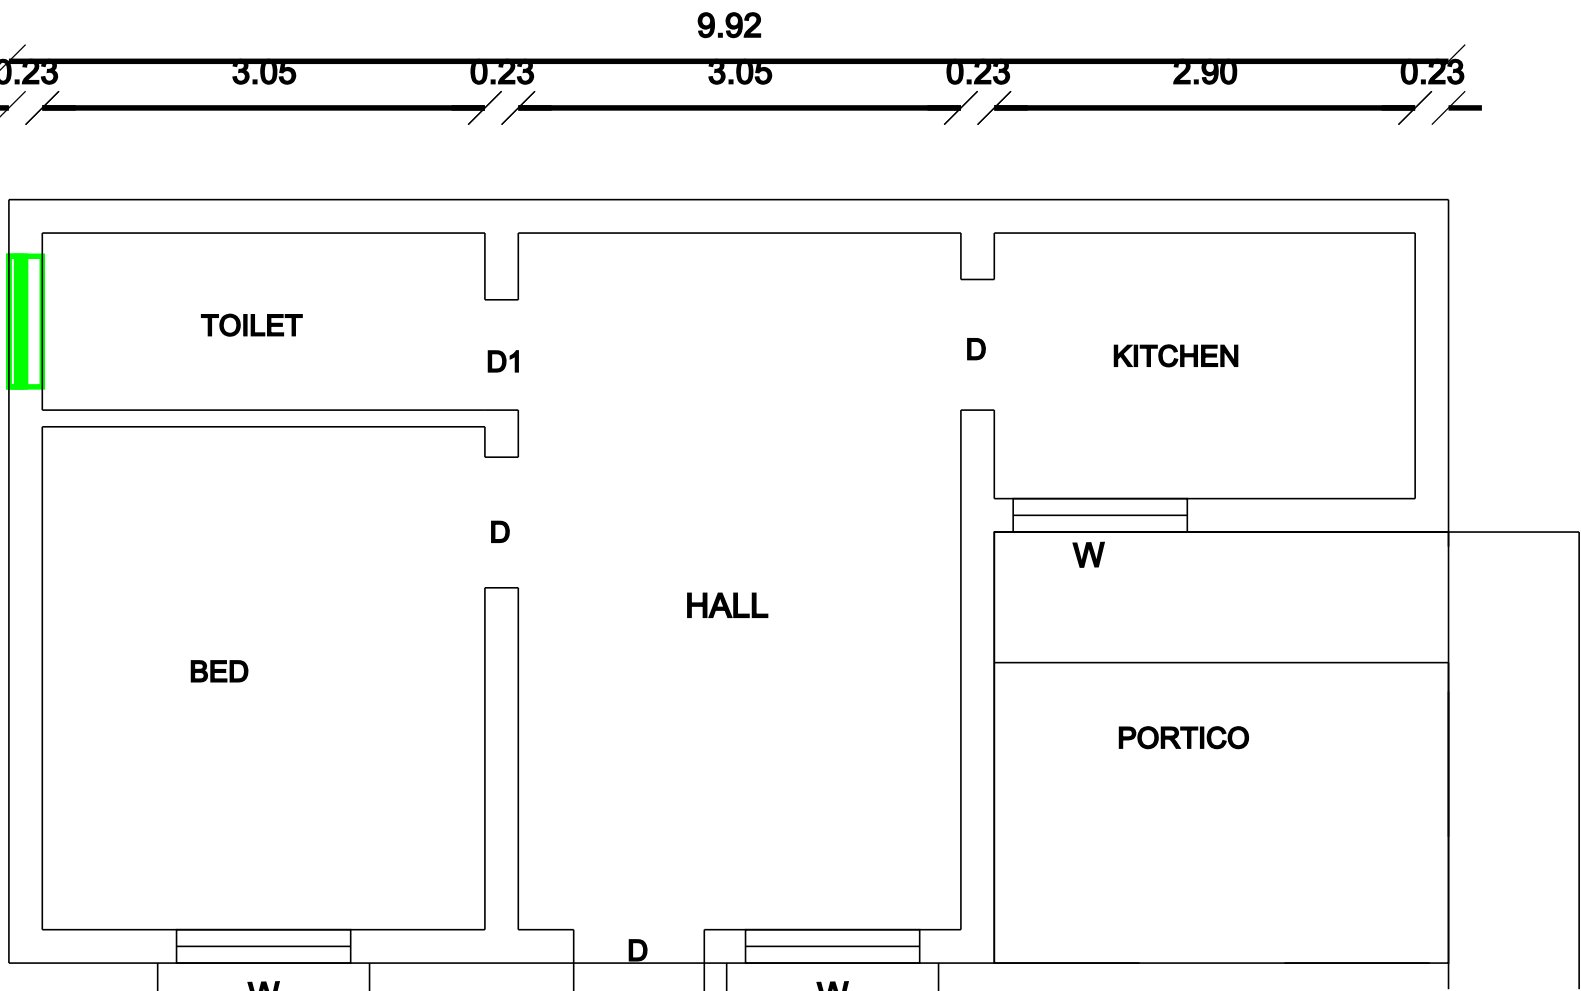


GORUND FLOOR EXISTING HOUSE PLAN D.NO:33A.

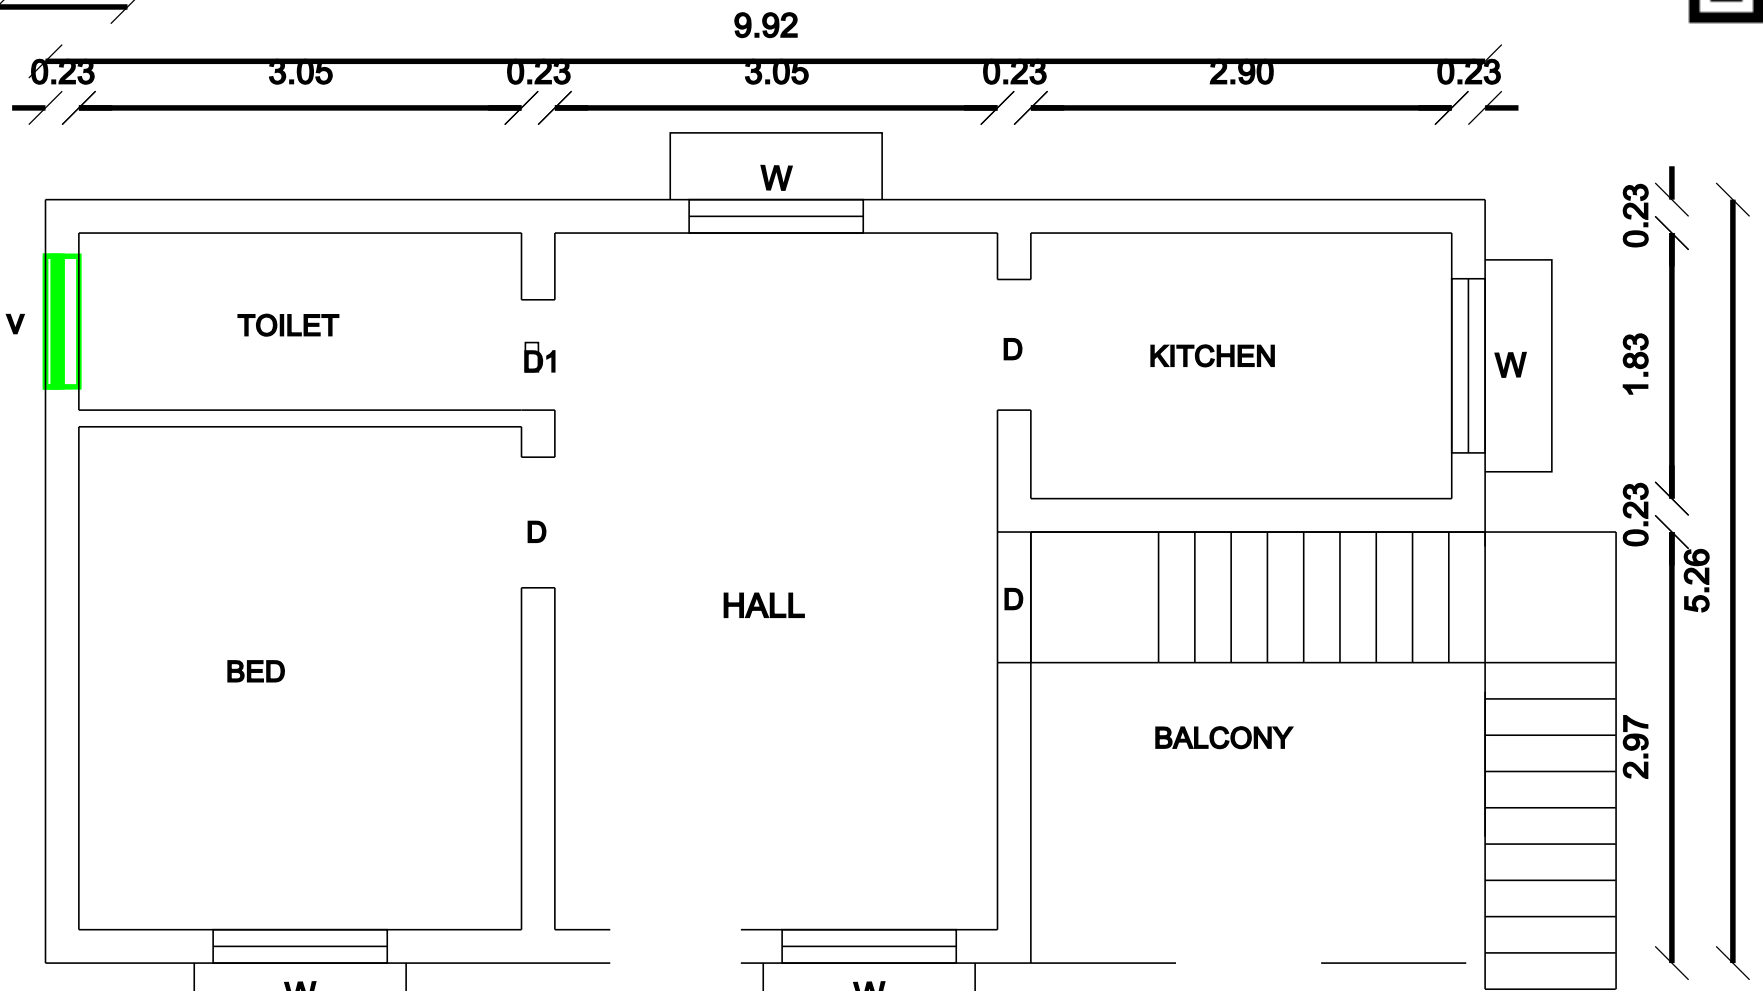


PROPOSED FRIST FLOOR HOUSE PLAN

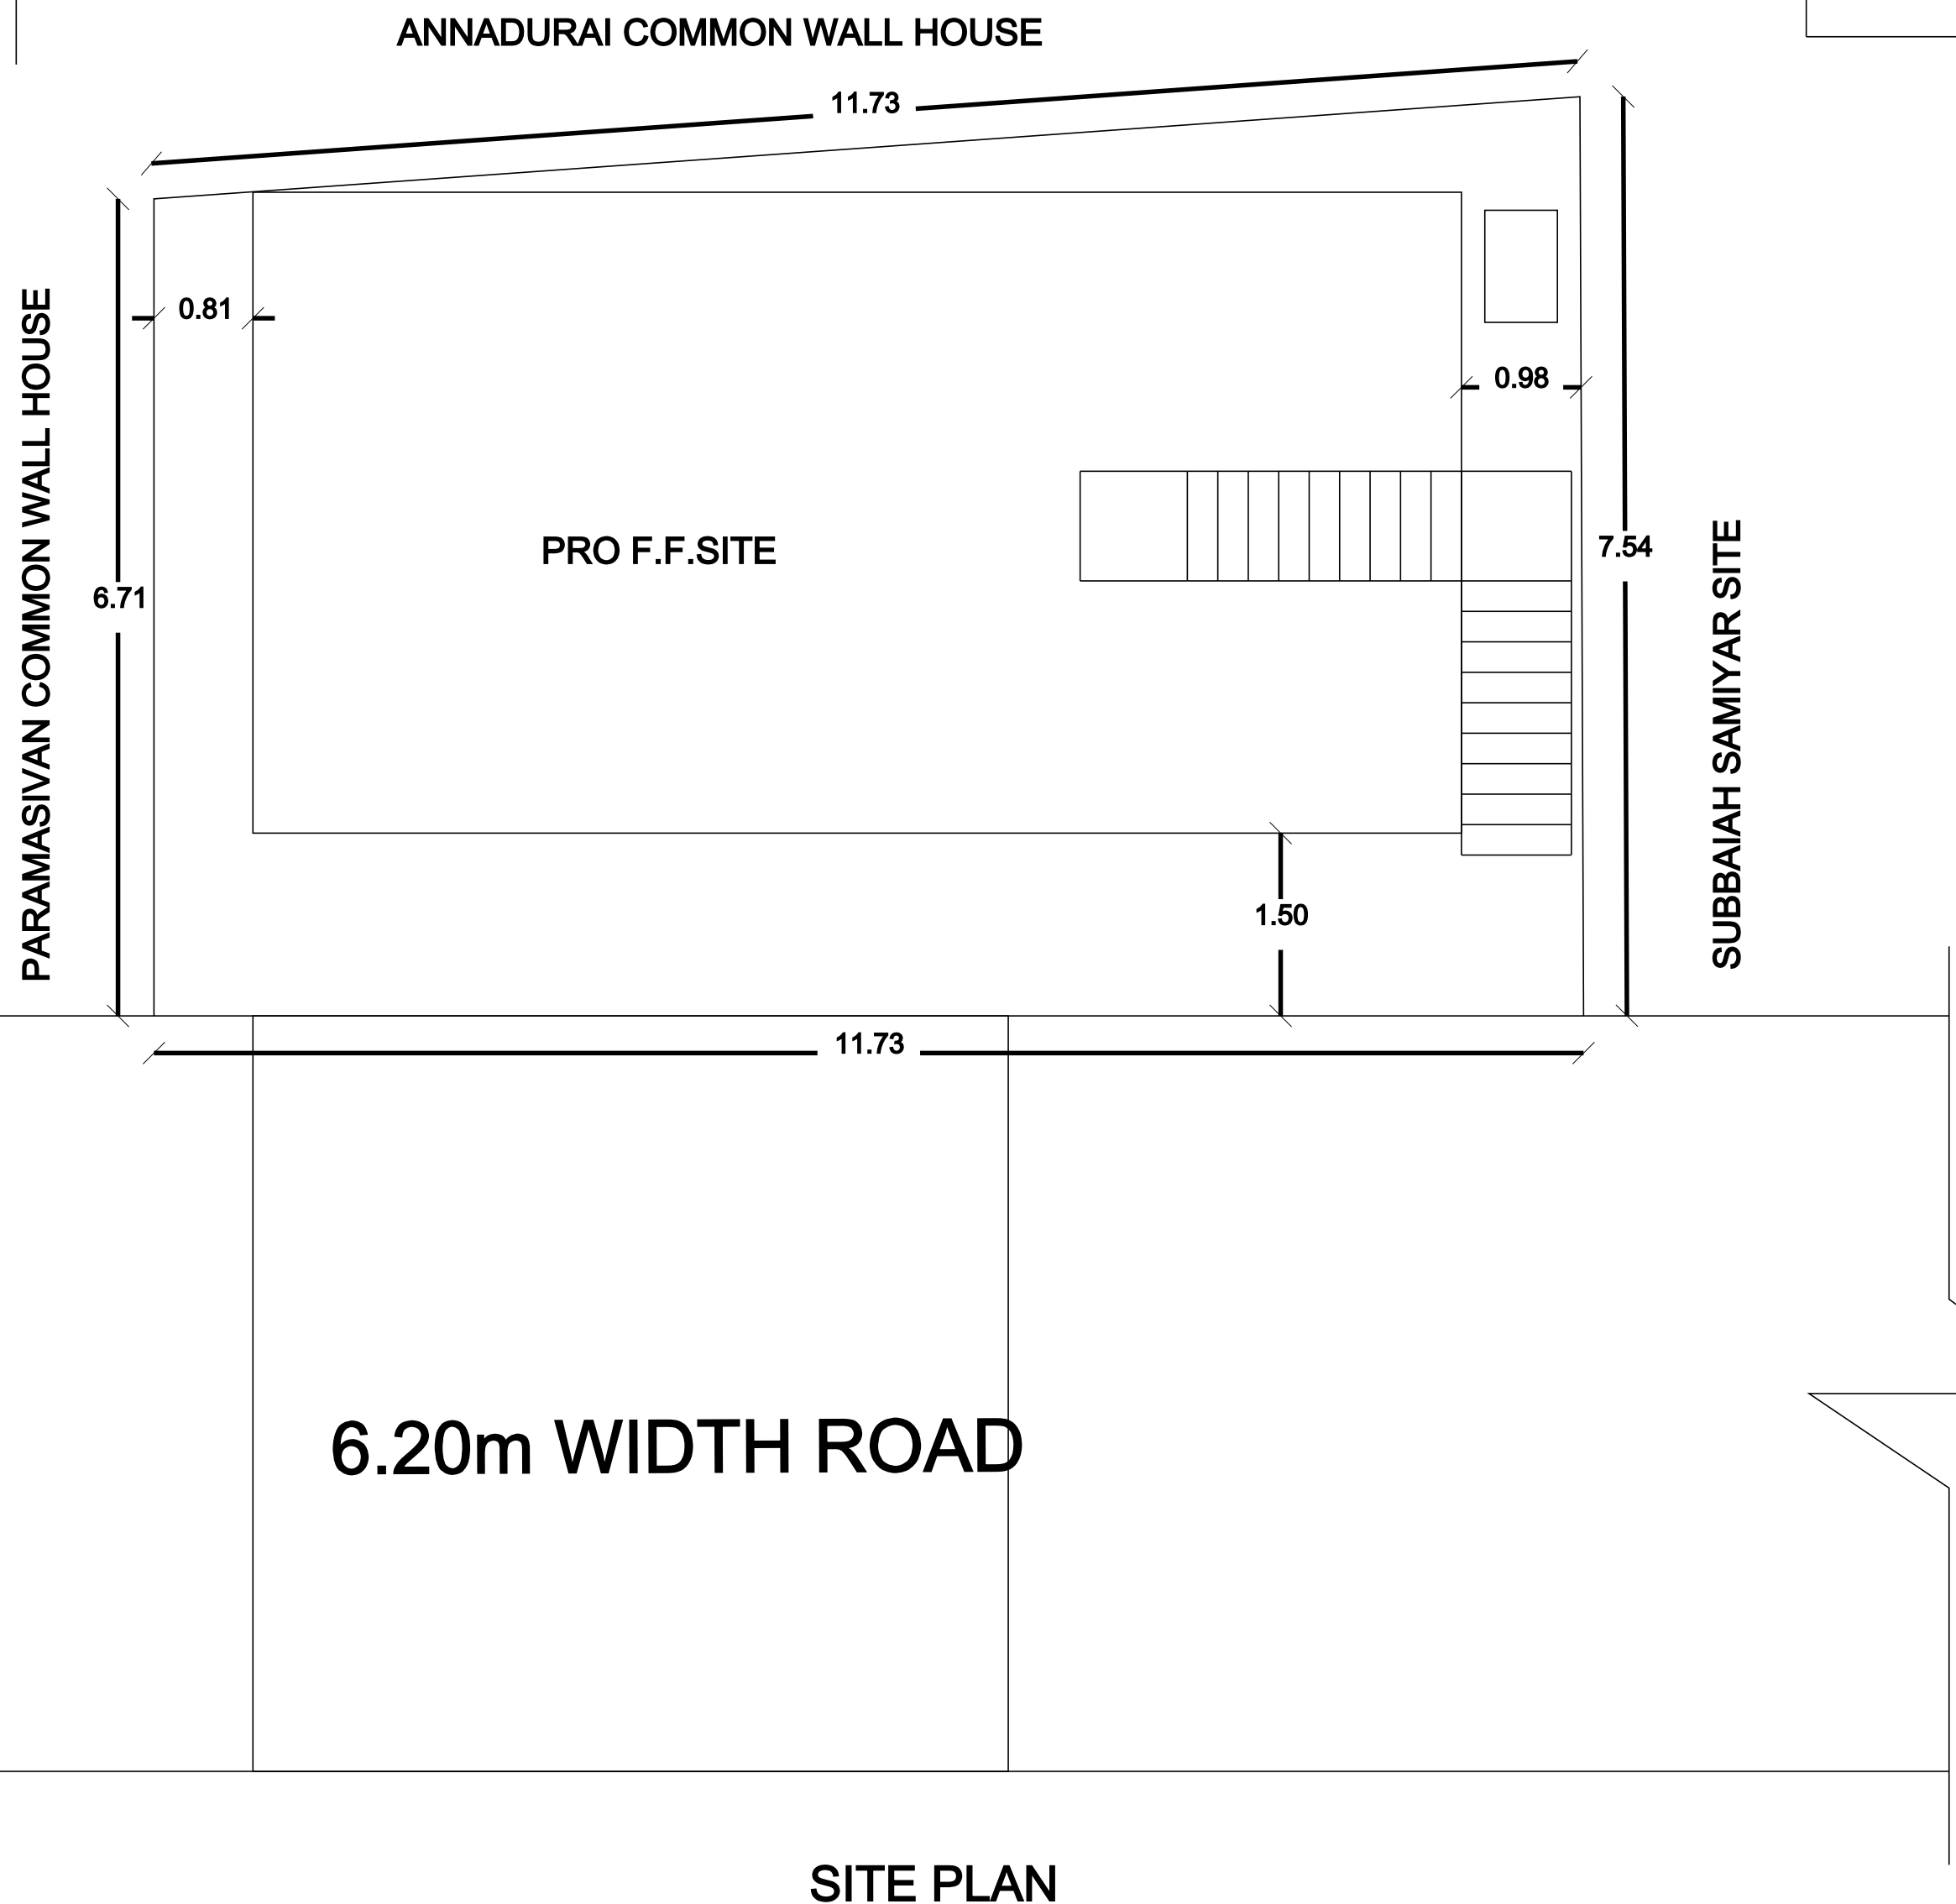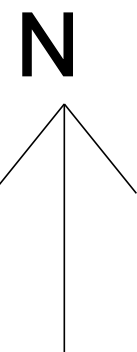

SITE PLAN

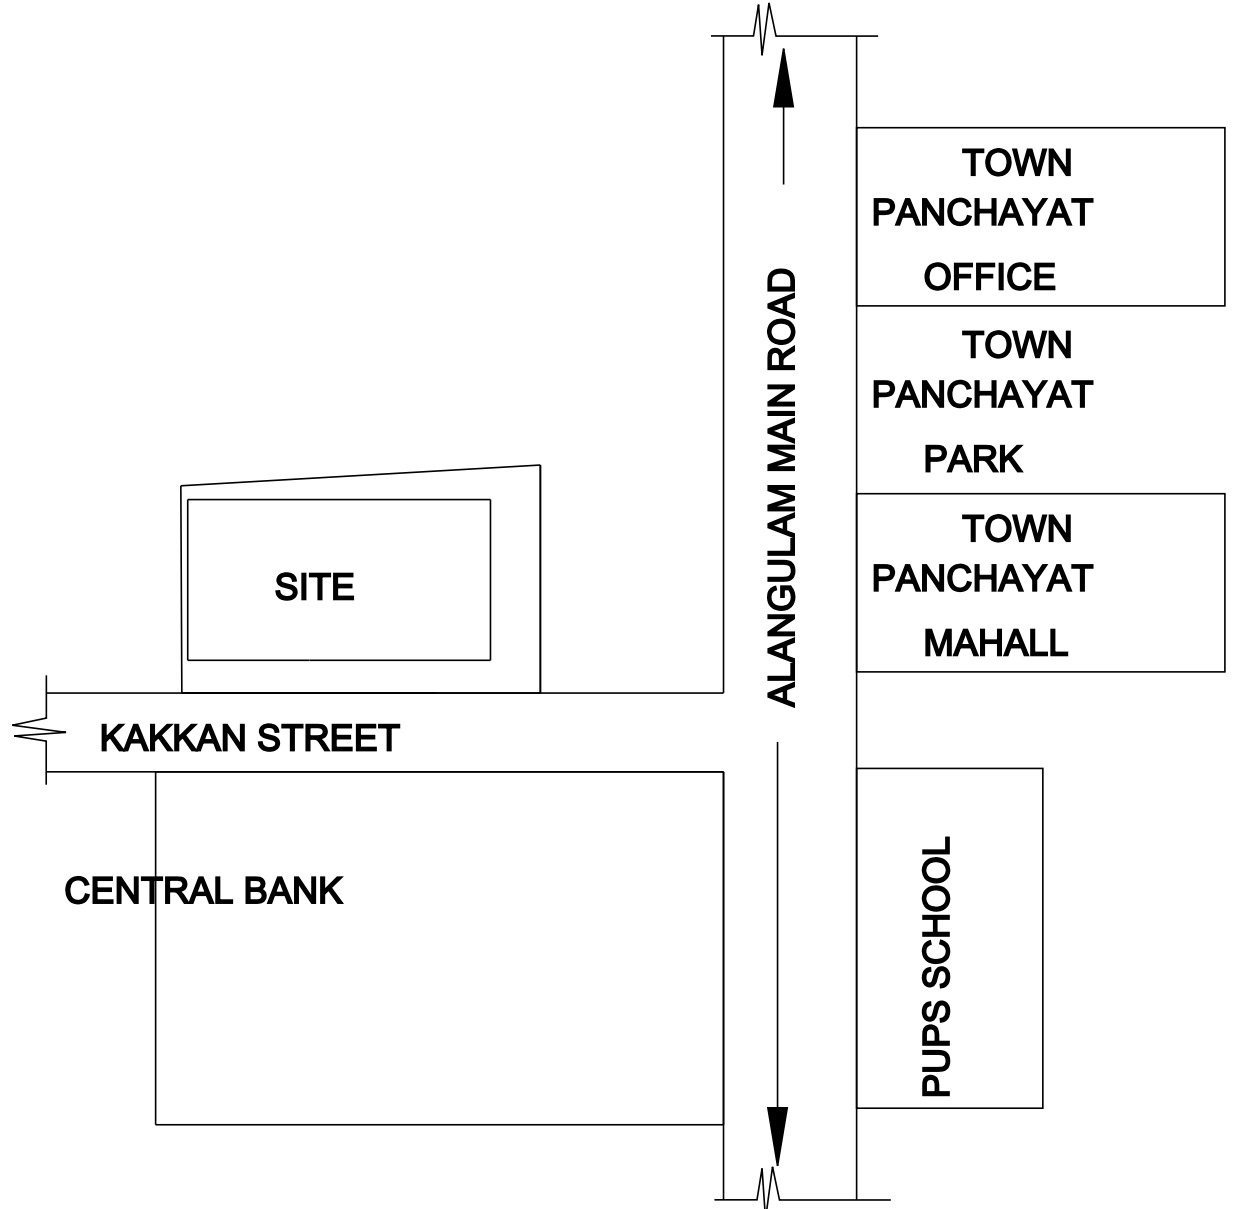

KEY PLAN

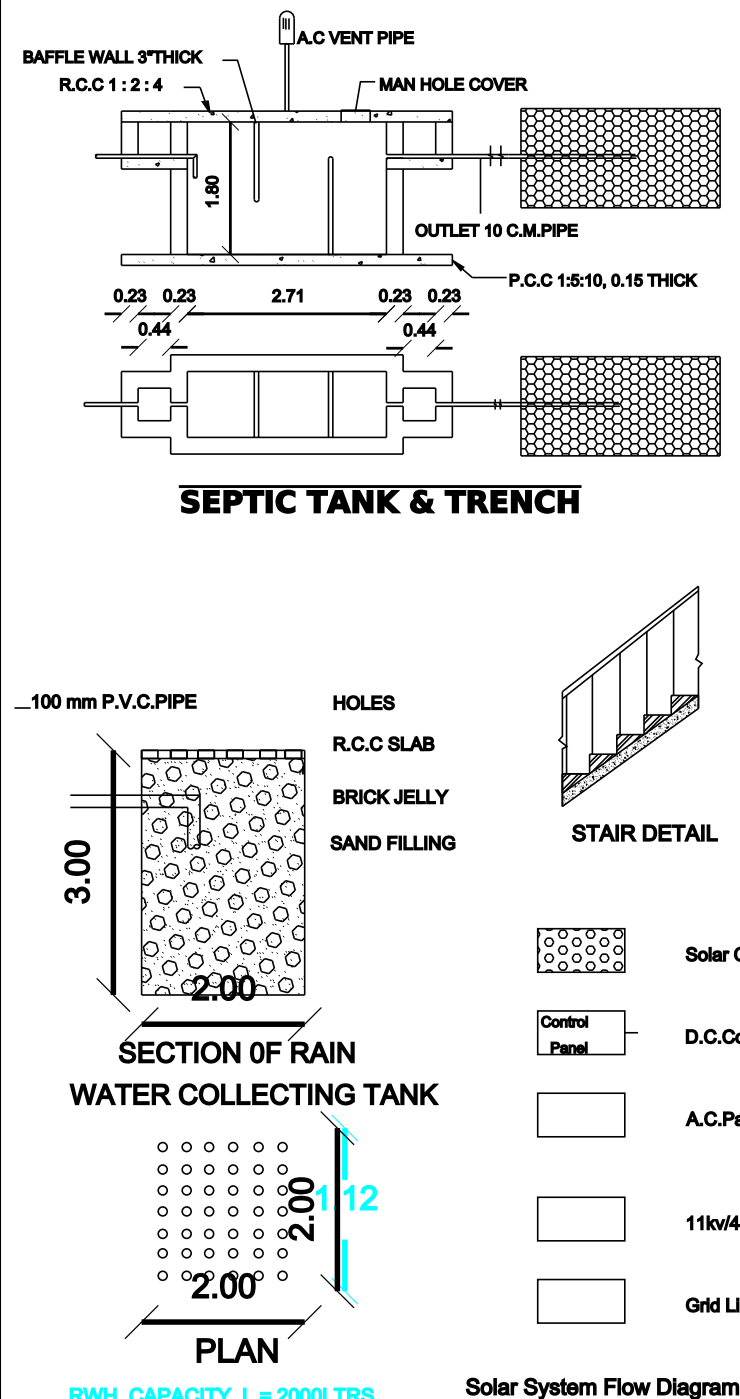

AREA DETAILS:-	Sq.M	Sq.Ft
SITE AREA	83.61	899.94
EXG.PLINTH AREA (G.F)	52.18	561.66
PRO.PLINTH AREA (F.F)	42.88	461.55
FLOOR AREA (F.F)	30.20	325.07
OPEN AREA	31.43	338.30
ROAD & STREET		

REFERENCE:-
D - door - 1.00 x 2.10 , D1 - 0.76 x 2.10 ,
w - window - 1.20 x 1.20 , w1 - 1.20 x 1.50 ,
V - Ventilator - 0.90 x 0.60 ,
NOTE: ALL DIMENSION ARE IN METER
PLAN SCALE 1:100
WASTE WATER USED TO GARDEN PURPOSE.
PERCULATION PIT TO BE PROVIDED.

APPLICANT

LICENSED SURVEYOR