




ELEVATION-1

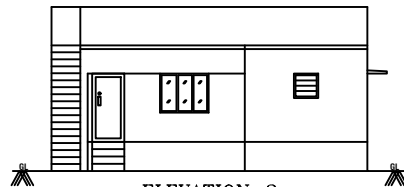


ELEVATION-2

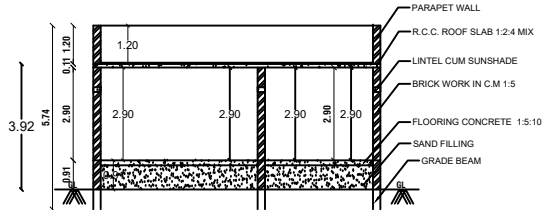

SECTION-AA

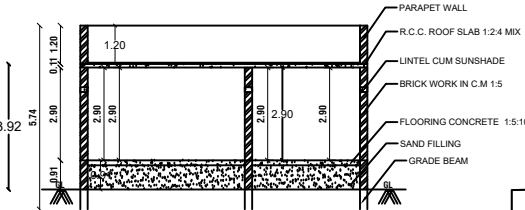

SECTION-BB

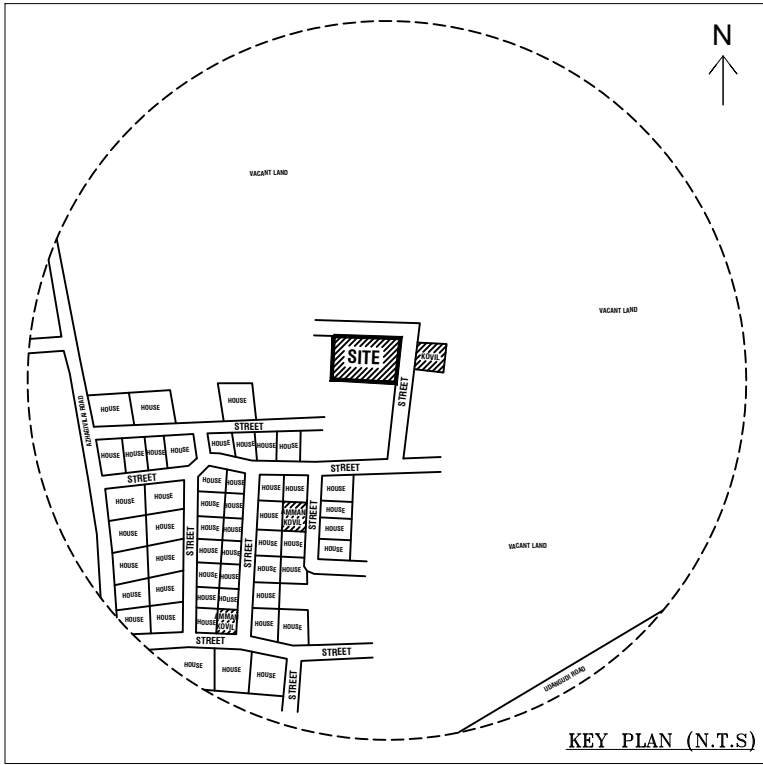

KEY PLAN (N.T.S)


PLAN SHOWING THE PROPOSED CONSTRUCTION OF RESIDENTIAL BUILDING
IN S.NO: 366/2B6 , W.NO: 5 , MURUGESAPURAM , TISAIYANVILAI SPECIAL
GRADE TOWN PANCHAYAT, TISAIYANVILAI TALUK, TIRUNELVELI DISTRICT.

NAME OF APPLICANT :- Mrs. R.MAHALAKSHMI , W/O Mr.RAJASEKAR.



OFFICE USE:


MANOHAR HOUSELAND

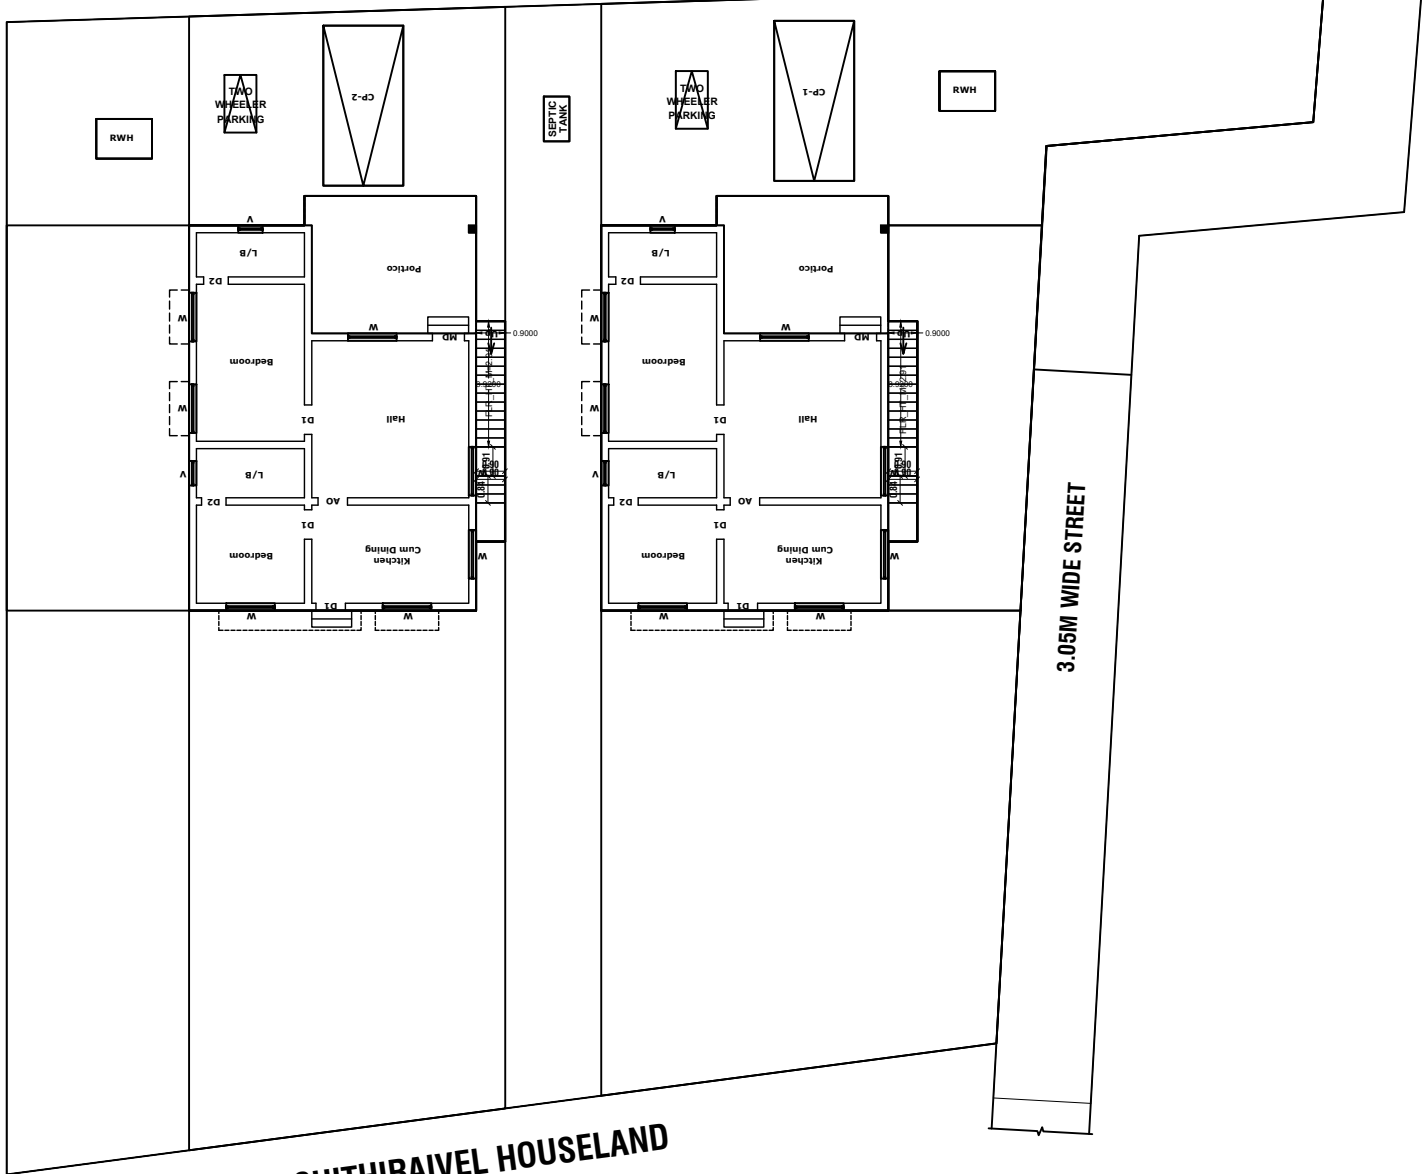


RAJAPAU HOUSELAND

CHITHIRAI VEL HOUSELAND


SITE PLAN
SCALE 1:100
GEO CODE : 8.344503.77.880120

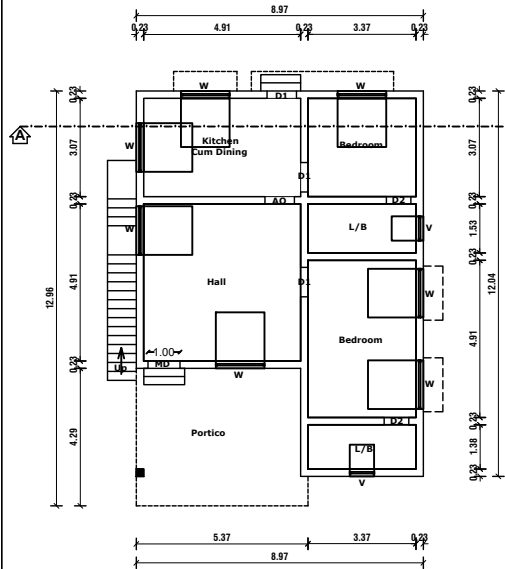


PLAN-1

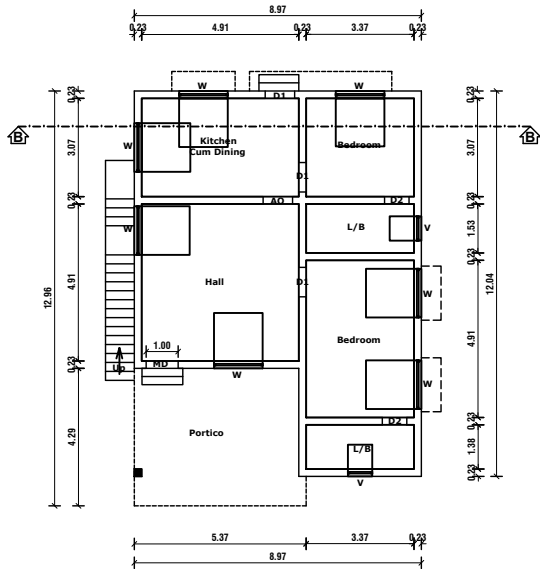

PLAN-2

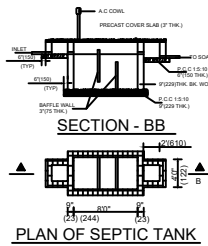


PLAN OF SEPTIC TANK

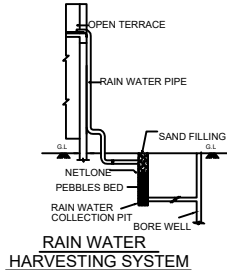


RAIN WATER HARVESTING SYSTEM




STAIRCASE DETAILS

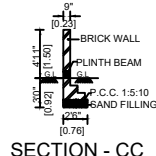

SECTION-CC

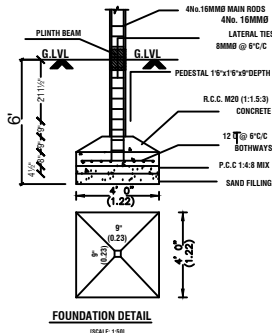

FOUNDATION DETAIL

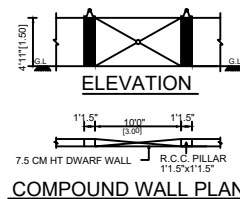

COMPOUND WALL PLAN

SCHEDULE OF JOINERY			COLOUR INDEX	
MD	MAIN DOOR	1.00 X 2.13	PROPOSED	
A/O	ARCH OPEN	0.91 X 2.13		
D1	DOOR	0.91 X 2.13	ROAD	
D2	DOOR	0.76 X 2.13		
W	WINDOW	1.52 X 1.22	SITE BOUNDARY	
J	JOLLY	1.52 X 1.22		
V	VENTILATOR	0.76 X 0.76		

AREA DETAILS	SQ.MT	SQ.FT
PLOT AREA(AS PER DOCUMENT)	1133.55	12201.43
PLOT AREA(AS PER SUPERIMPOSED)	1133.55	12201.43
PLINTH AREA OF PLAN-1	119.18	1282.84
PLINTH AREA OF PLAN-2	119.18	1282.84
TOTAL AREA	238.36	2565.68
OPEN SPACE	895.19	9635.75
F.S.I	0.21	

OWNER'S SIGNATURE

LICENSED SURVEYOR
Er.T.ANANDARAJ.M.Tech.,
ANAND CONSTRUCTIONS
MOBILE:9842518066,9865013848