



PLAN SHOWING THE PROPOSED CONSTRUCTION OF R.C.C ROOF SHOP, IN SY NO : 19/10, 19/11, WARD NO : 13, ARPUTHA VINAYAGAR KOVIL, TISAIYANVILAI SPECIAL GRADE TOWN PANCHAYAT.


NAME OF THE APPLICANT:- MR :- G.ANBU ALAGURAJ. S/O.GNANAIYA .

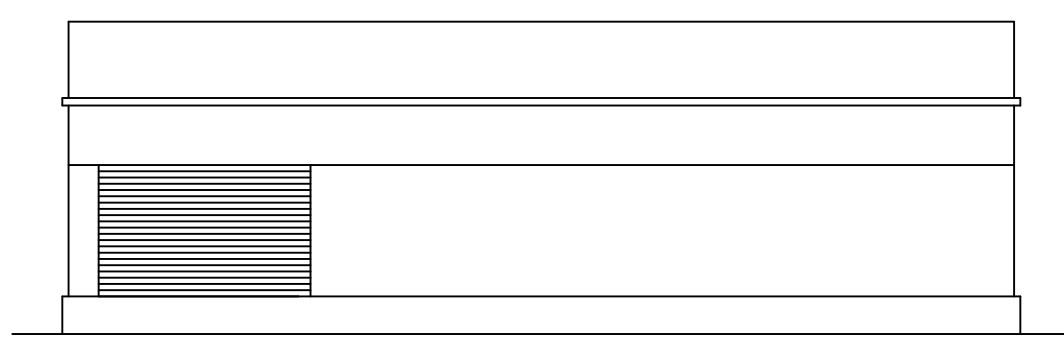


ELEVATION

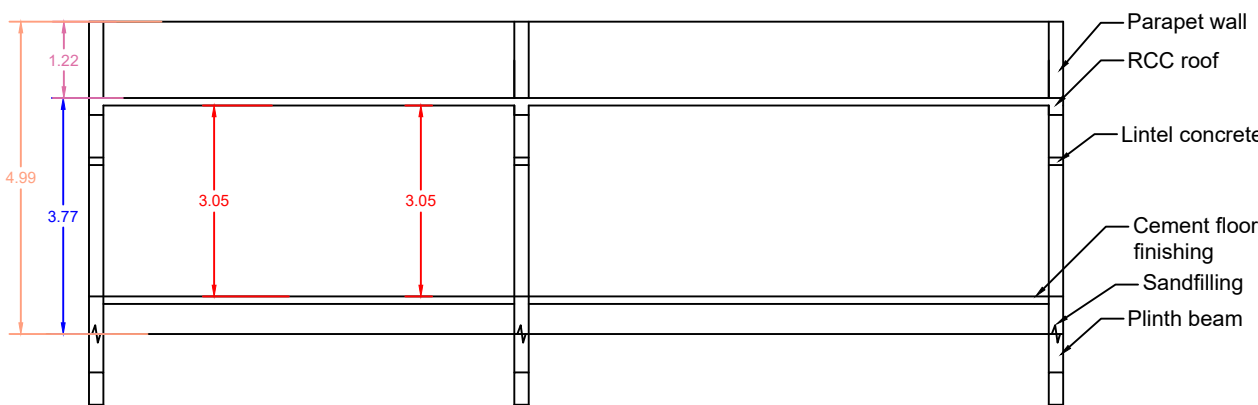


SECTION - AB

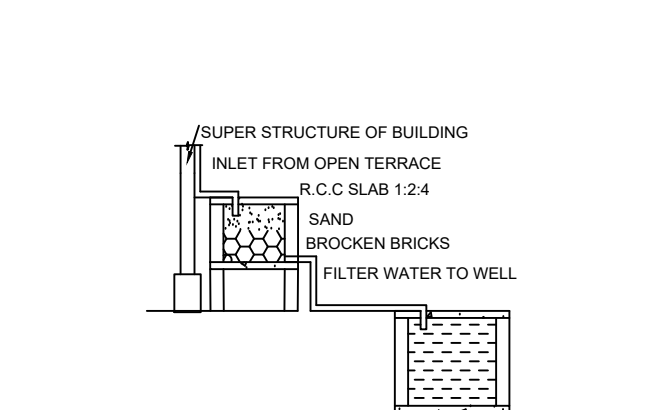


RAINWATER HARVESTING

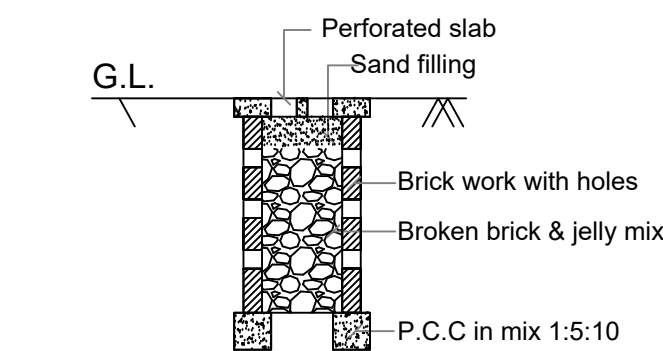


PERCOLATION PIT FOR 30 Sq. m.
(NOT FOR SCALE)

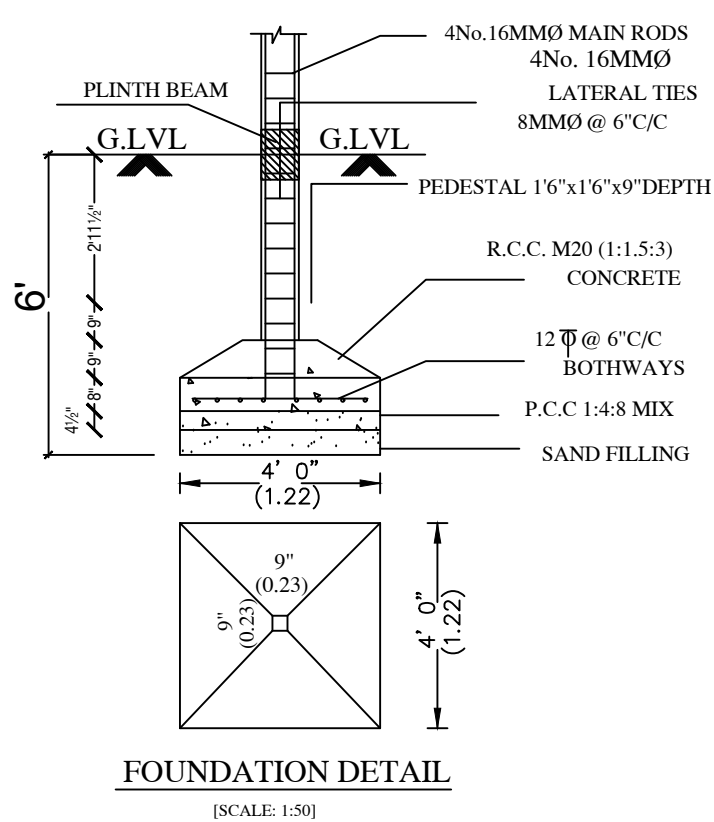


FOUNDATION DETAIL
(SCALE: 1:50)

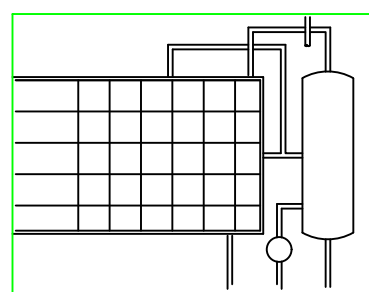


SOLAR WATER HEATING SYSTEM

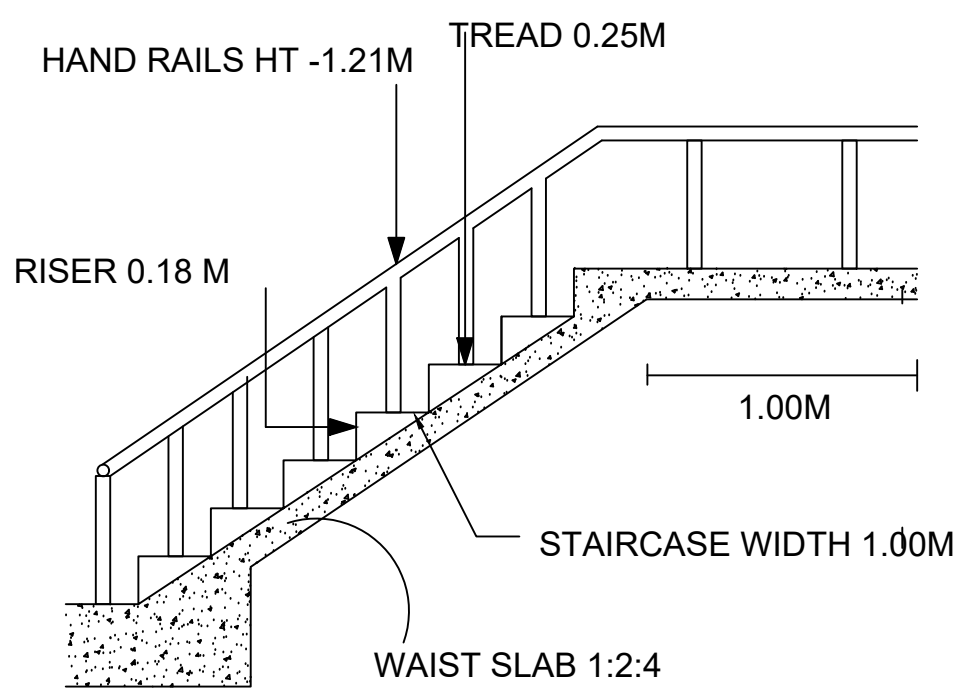


STAIRCASE DETAILS

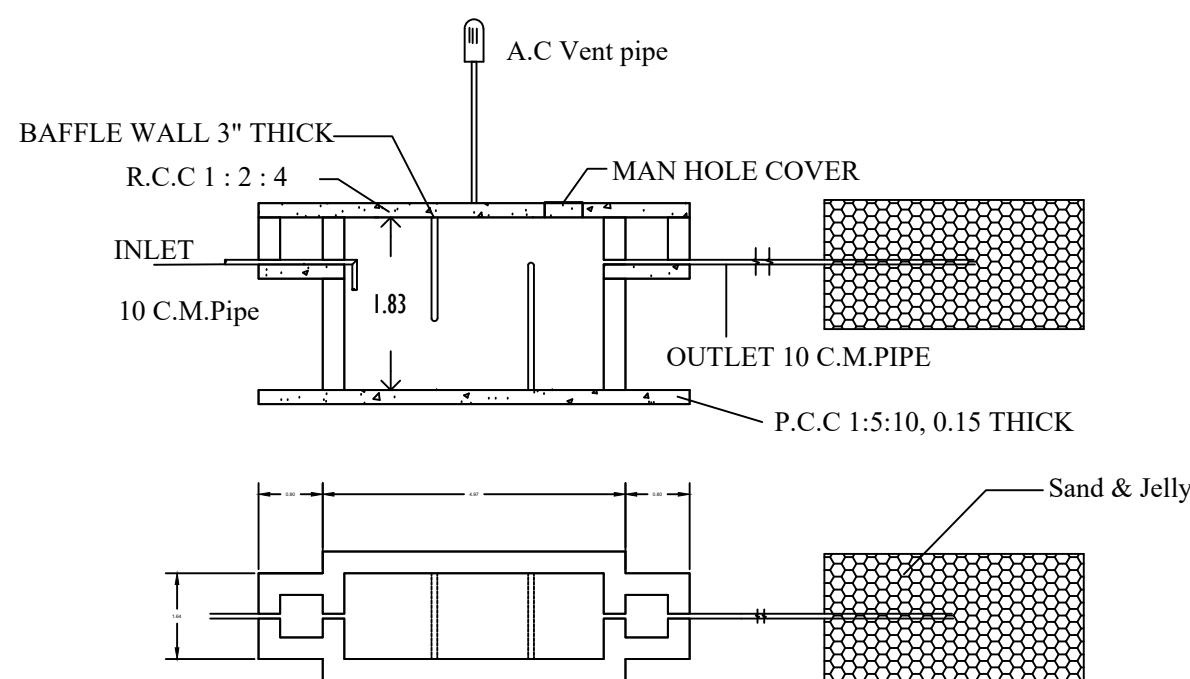

SEPTIC TANK AND TRENCH

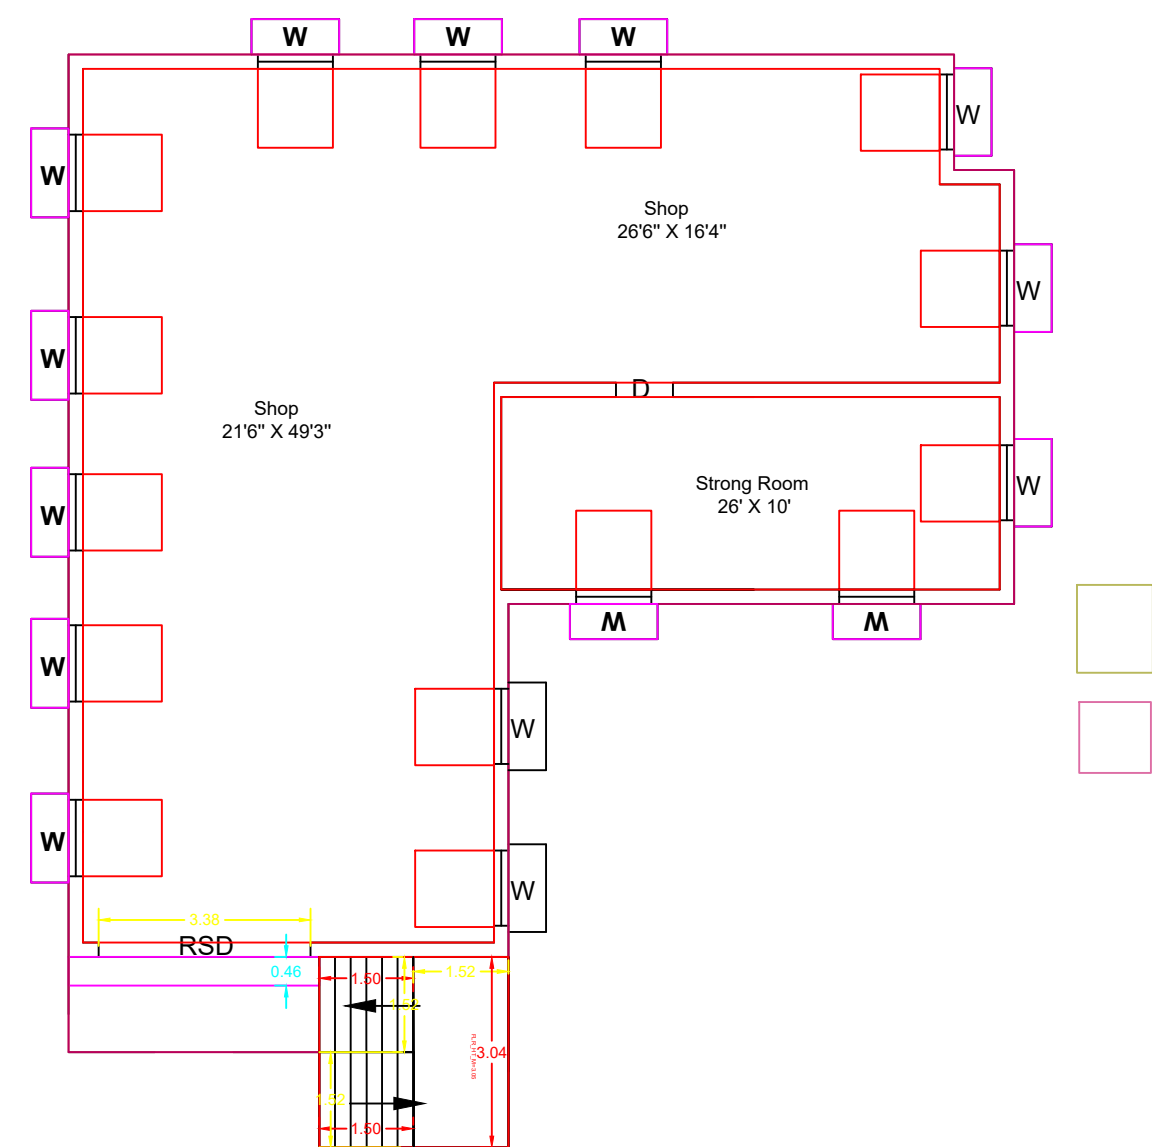

PLAN

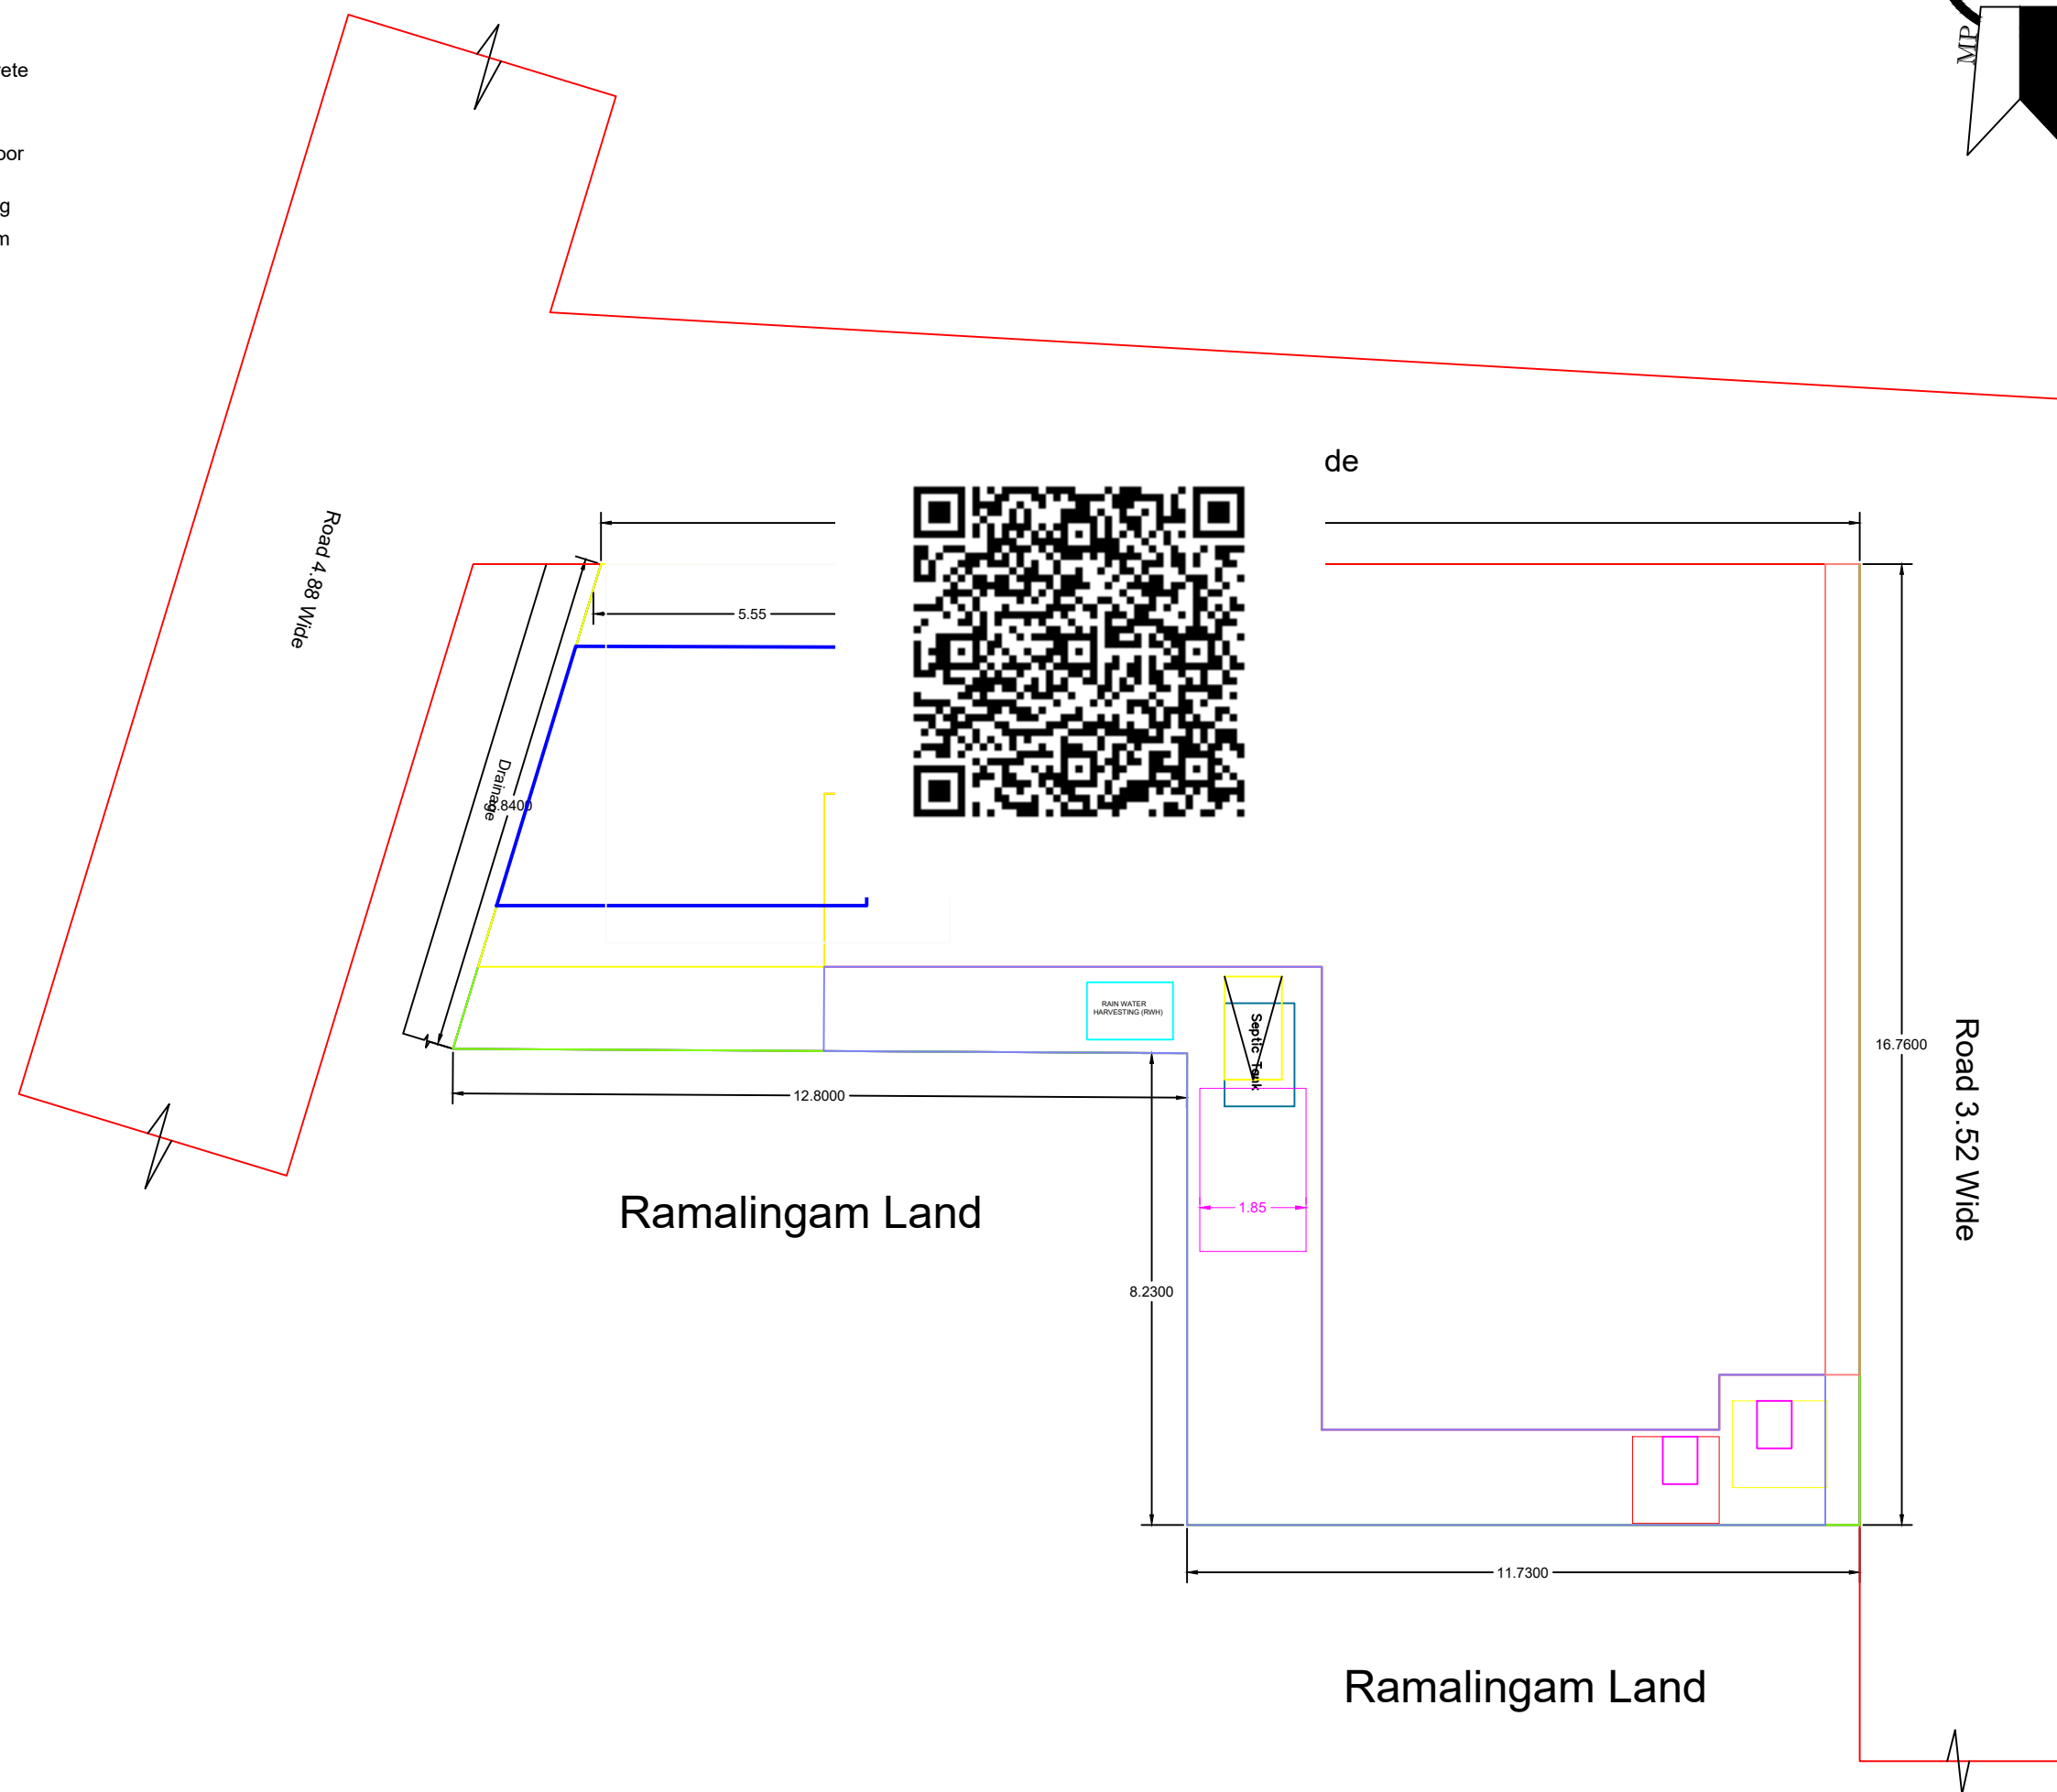

SITE PLAN
NOT TO SCALE

REFERENCE

AREA OF CALCULATION		SQ.FT	SQ.M
SITE AREA		3060	284.41
PRO.GROUND FLOOR		1997	185.64
TOTAL AREA		1997	185.64
ROAD		-	-

PERCENTAGE OF SITE COVERAGE -65.27%

FSI = $\frac{\text{TOTAL BUILD UP AREA}}{\text{SITE AREA}}$ = 0.65

JOINERY DETAILS		
REFERENCE	IN FEET	IN METER
MD - MAIN DOOR	3'0"X7'0"	0.91X2.13
D - DOOR	3'0"X7'0"	0.91X2.13
D1 - DOOR	2'6"X7'0"	0.78X2.13
W - WINDOW	3'0"X4'0"	0.91X1.22
V - VENTILATOR	3'0"X2'0"	0.91X0.61

APPLICANT :

Er.R.MARI PRABAHARAN.D.CIVIL Eng.,
(LICENSED BUILDING SURVEYOR &
CONSULTING CIVIL ENGINEER)
Registered Construction Engineer
Registered Valuer
MP ARCHITECTURE & 3D DESIGNS
55F.GANDHIJI ROAD,
TISAIYANVILAI - 627 657.
Mobile No: 8754270247, 6374281928

ENGINEER :

OFFICE USE :



MP ARCHITECTURE & 3D DESIGNS
55F Gandhiji Road,
Tisaiyanvilai- 627 657 Cell : 8754270247