



PLAN SHOWING THE PROPOSED CONSTRUCTION OF RCC HOUSE IN GROUND FLOOR SY.NO: 138/5 ,
INDRA NAGAR , SINGAMPARAI VILLAGE , MUKKUDAL TOWN PANCHAYAT ,
CHERANMAHADEVI TALUK , TIRUNELVELI DISTRICT .


NAME OF THE APPICANT : MR .A. LOURDHU MARIA ANTONY , S/O. AROCKIAM .

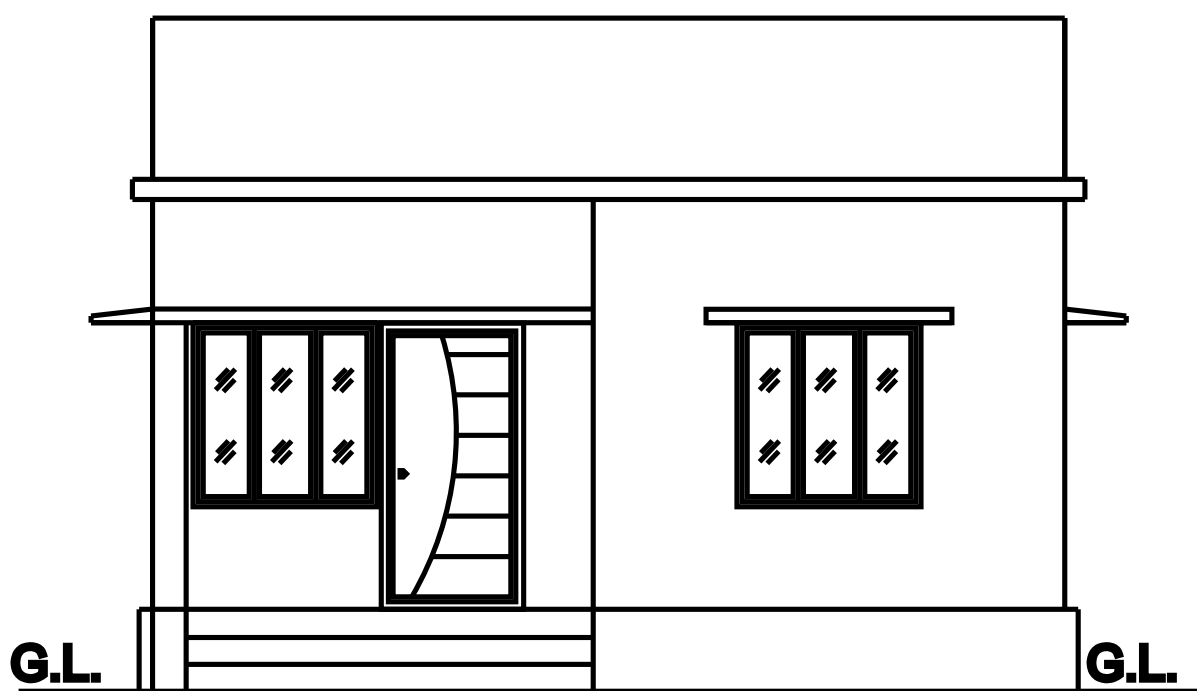



ELEVATION

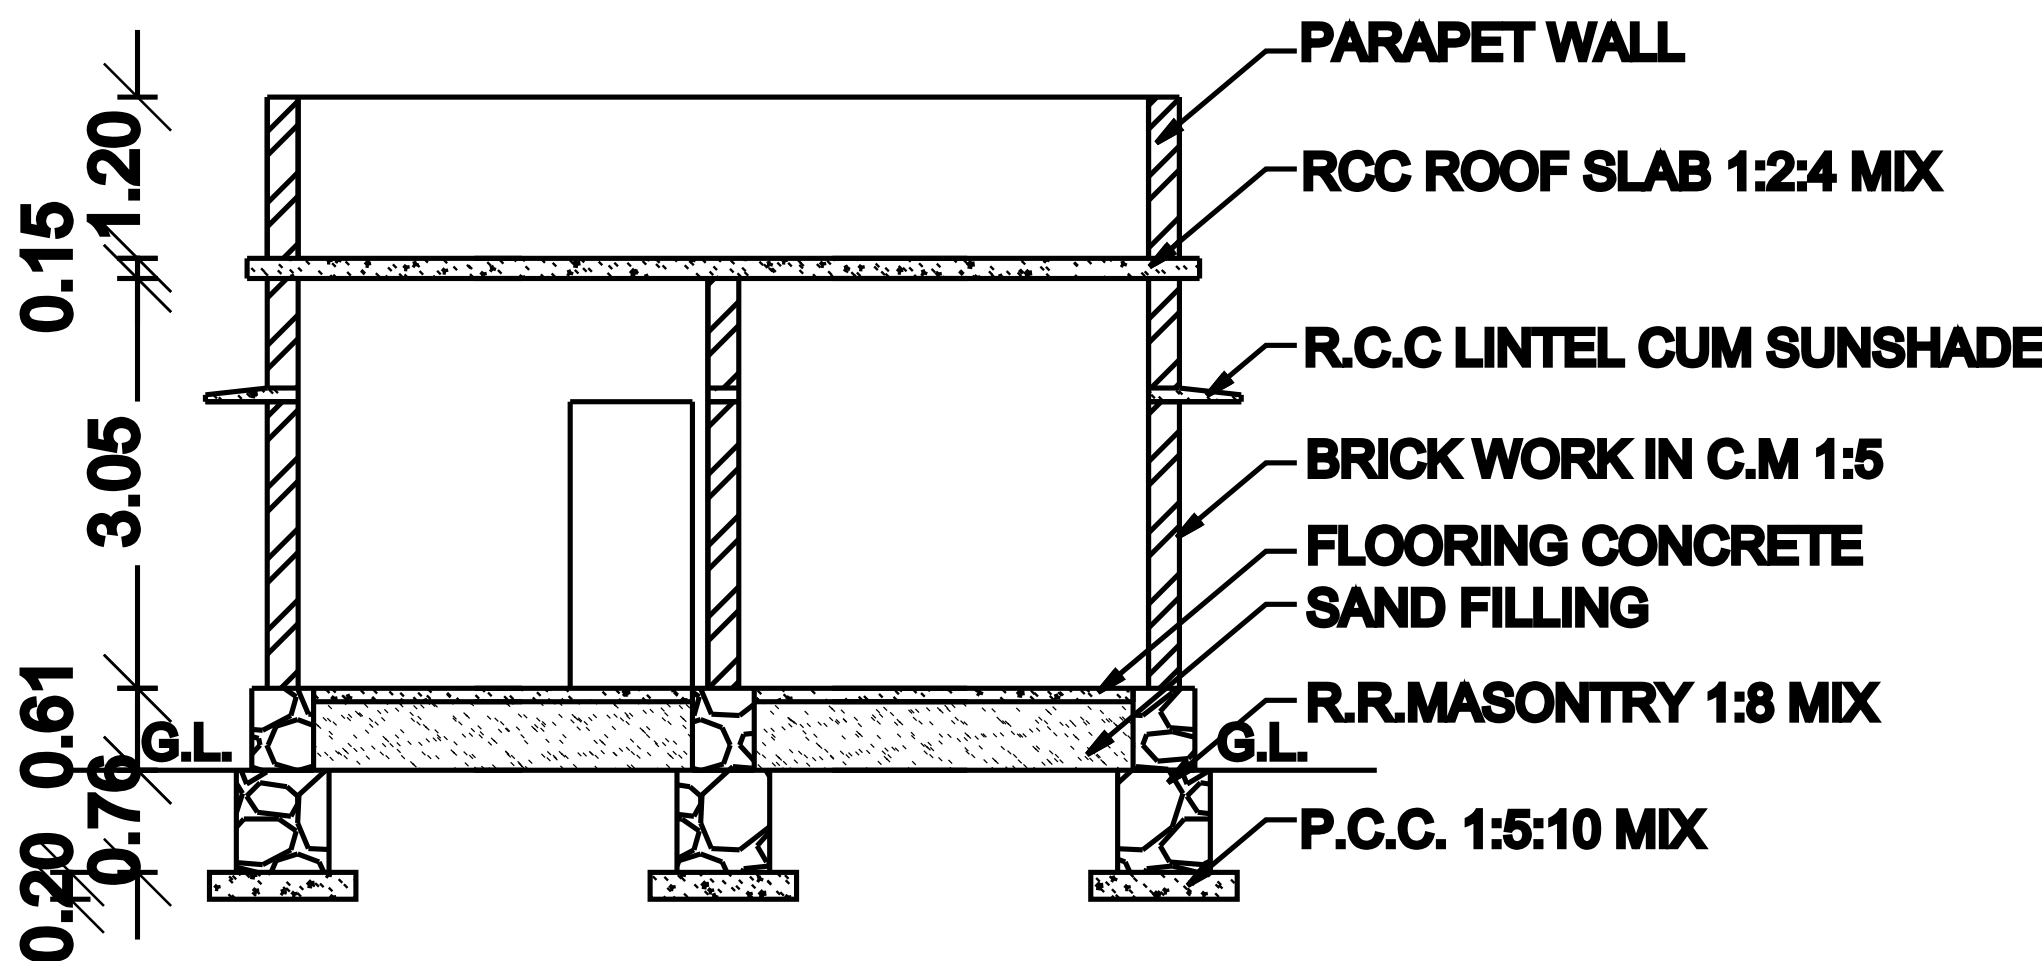


SECTION ON - A B

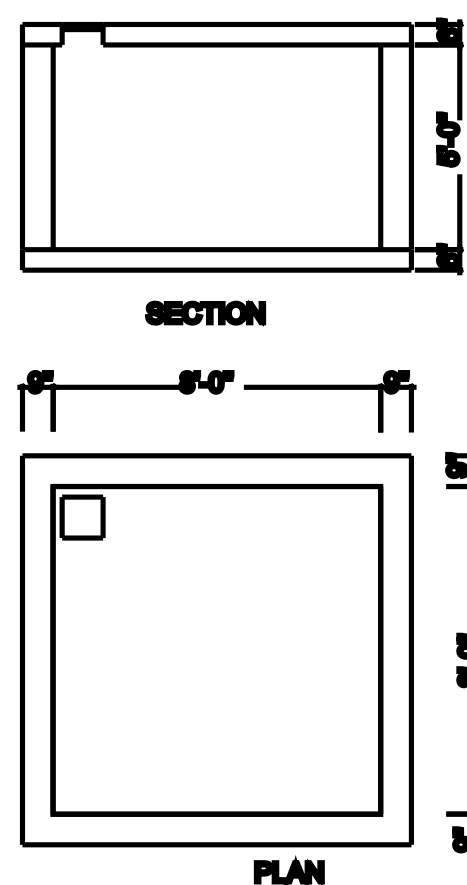


DETAILS OF COLLECTION SLAB FOR RAIN WATER HARVESTING OF ROOF TOP RAIN WATER

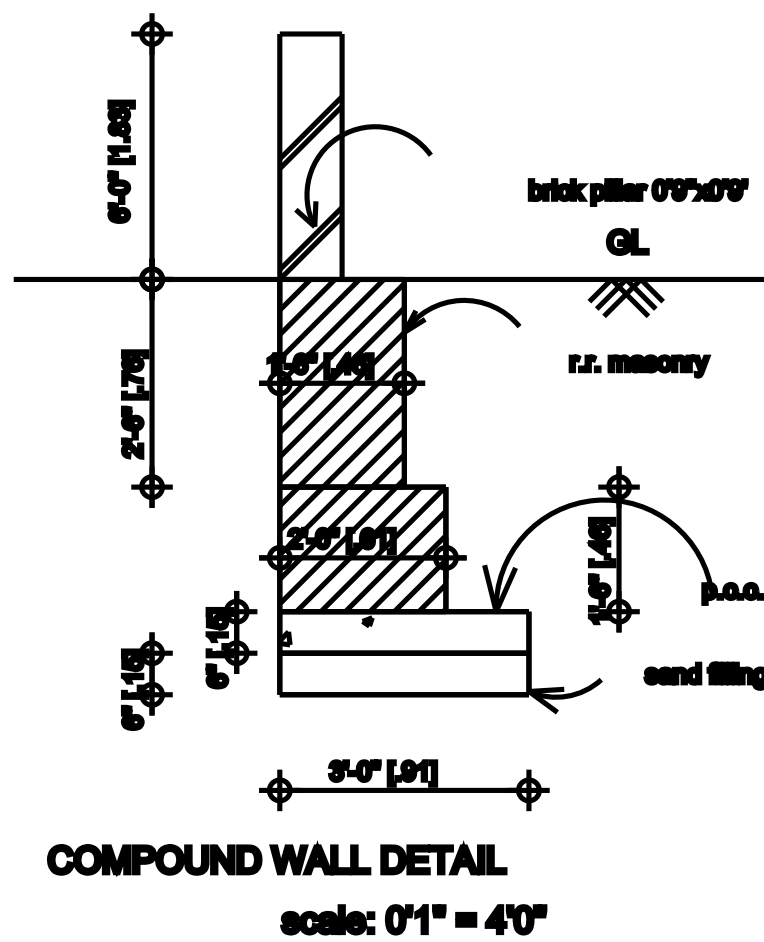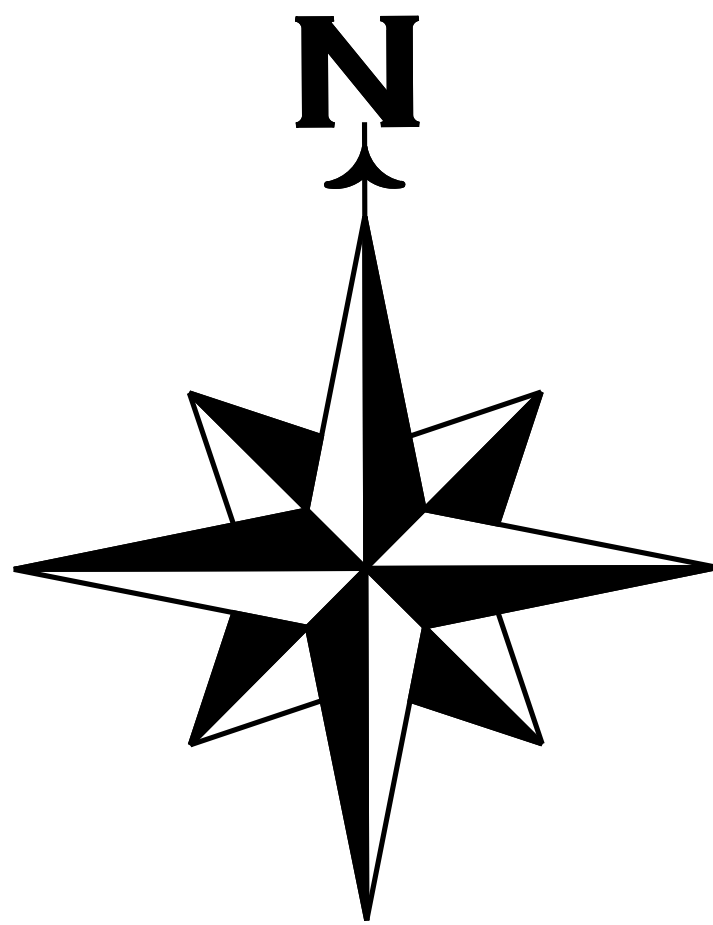

COMPOUND WALL DETAIL
scale: 0"1" = 4'0"

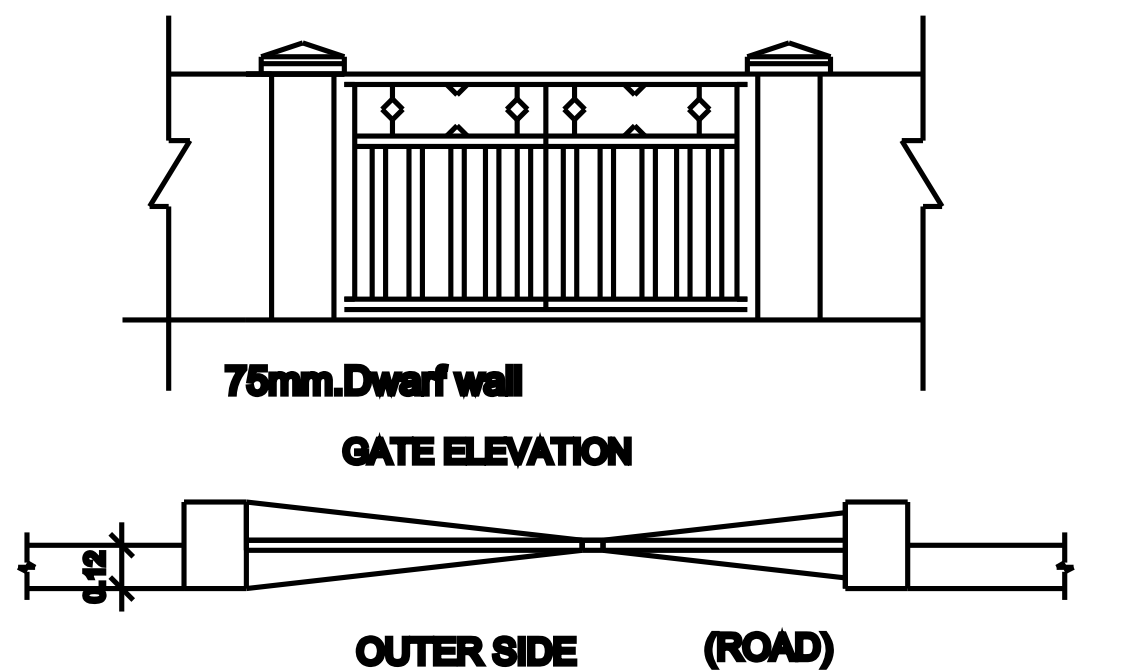

75mm Dwarf wall
GATE ELEVATION

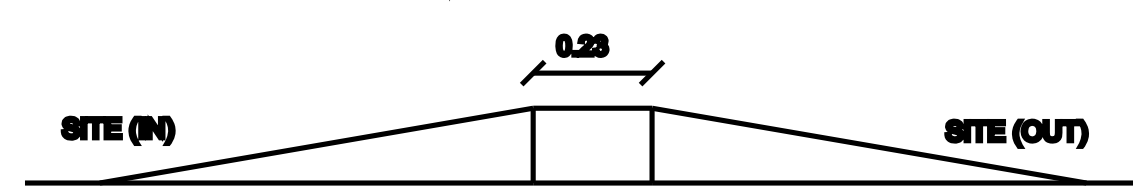


OUTER SIDE (ROAD)
PLAN OF COMPOUND WALL



SECTION ON DWARF WALL (DW)




MAIN GATE DETAIL

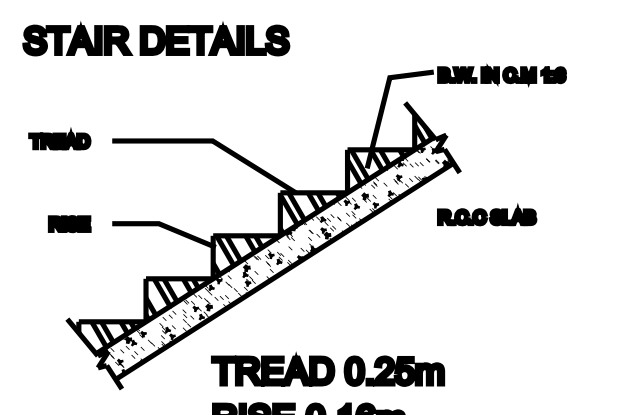

STAIR DETAILS
TREAD 0.25m
RISE 0.16m

STAIR CASE

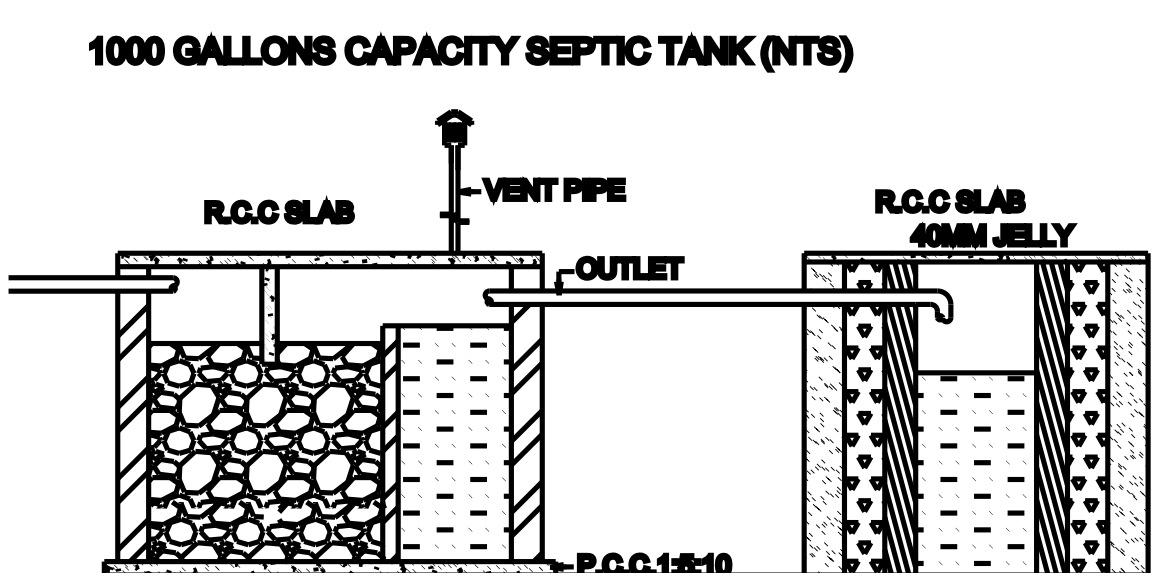


1000 GALLONS CAPACITY SEPTIC TANK (NTS)



section




plan

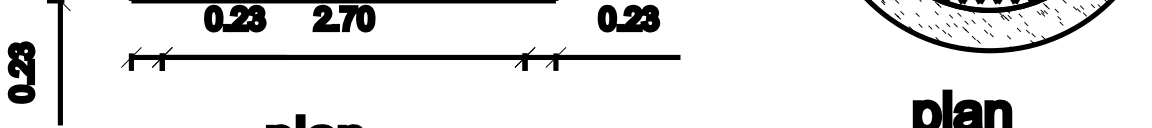

SEPTIC TANK
DETAILS




LEACH WELL
DETAIL

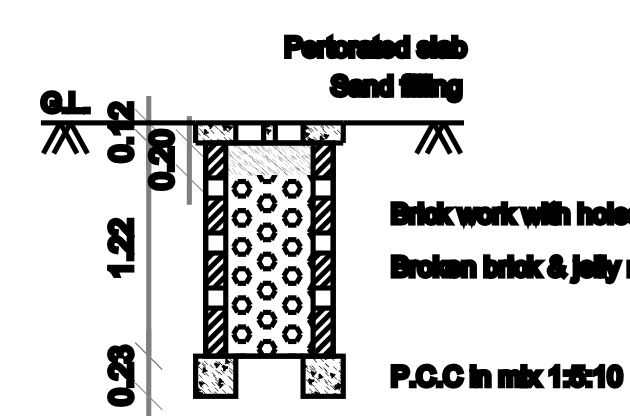


PERCOLATION PIT FOR 30 Sq. m.

(Scale:- 1:50)

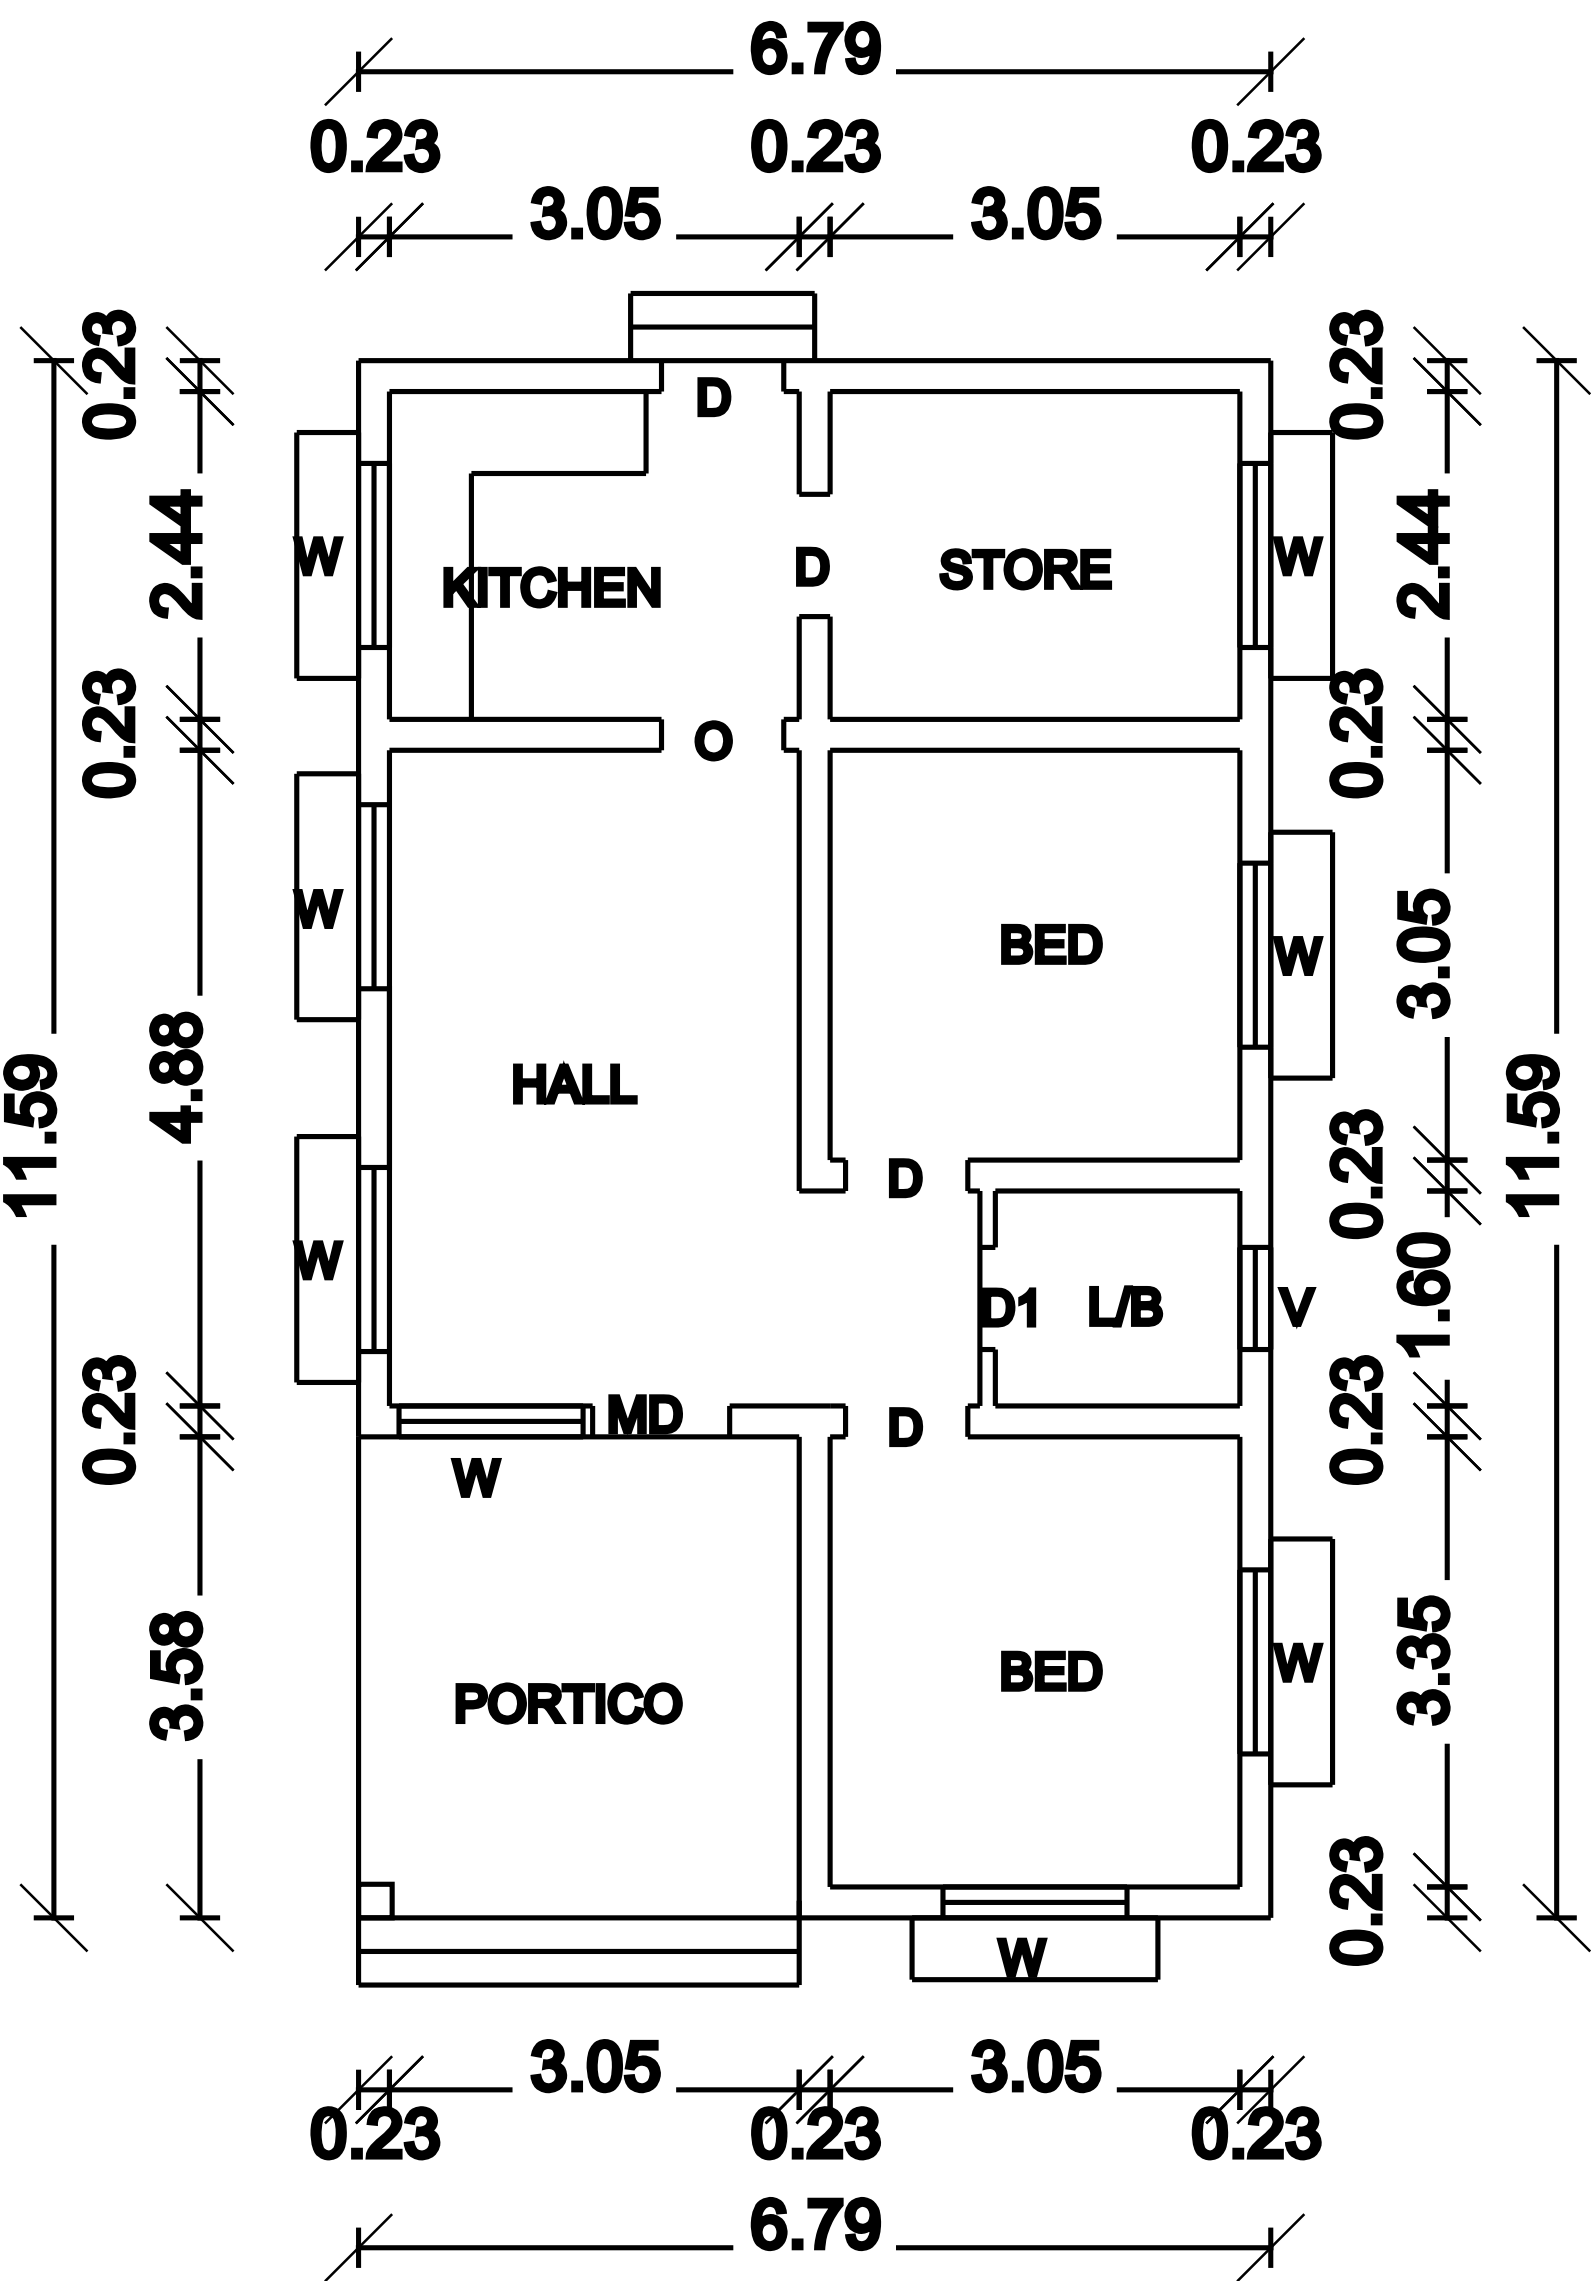

GROUND FLOOR PLAN

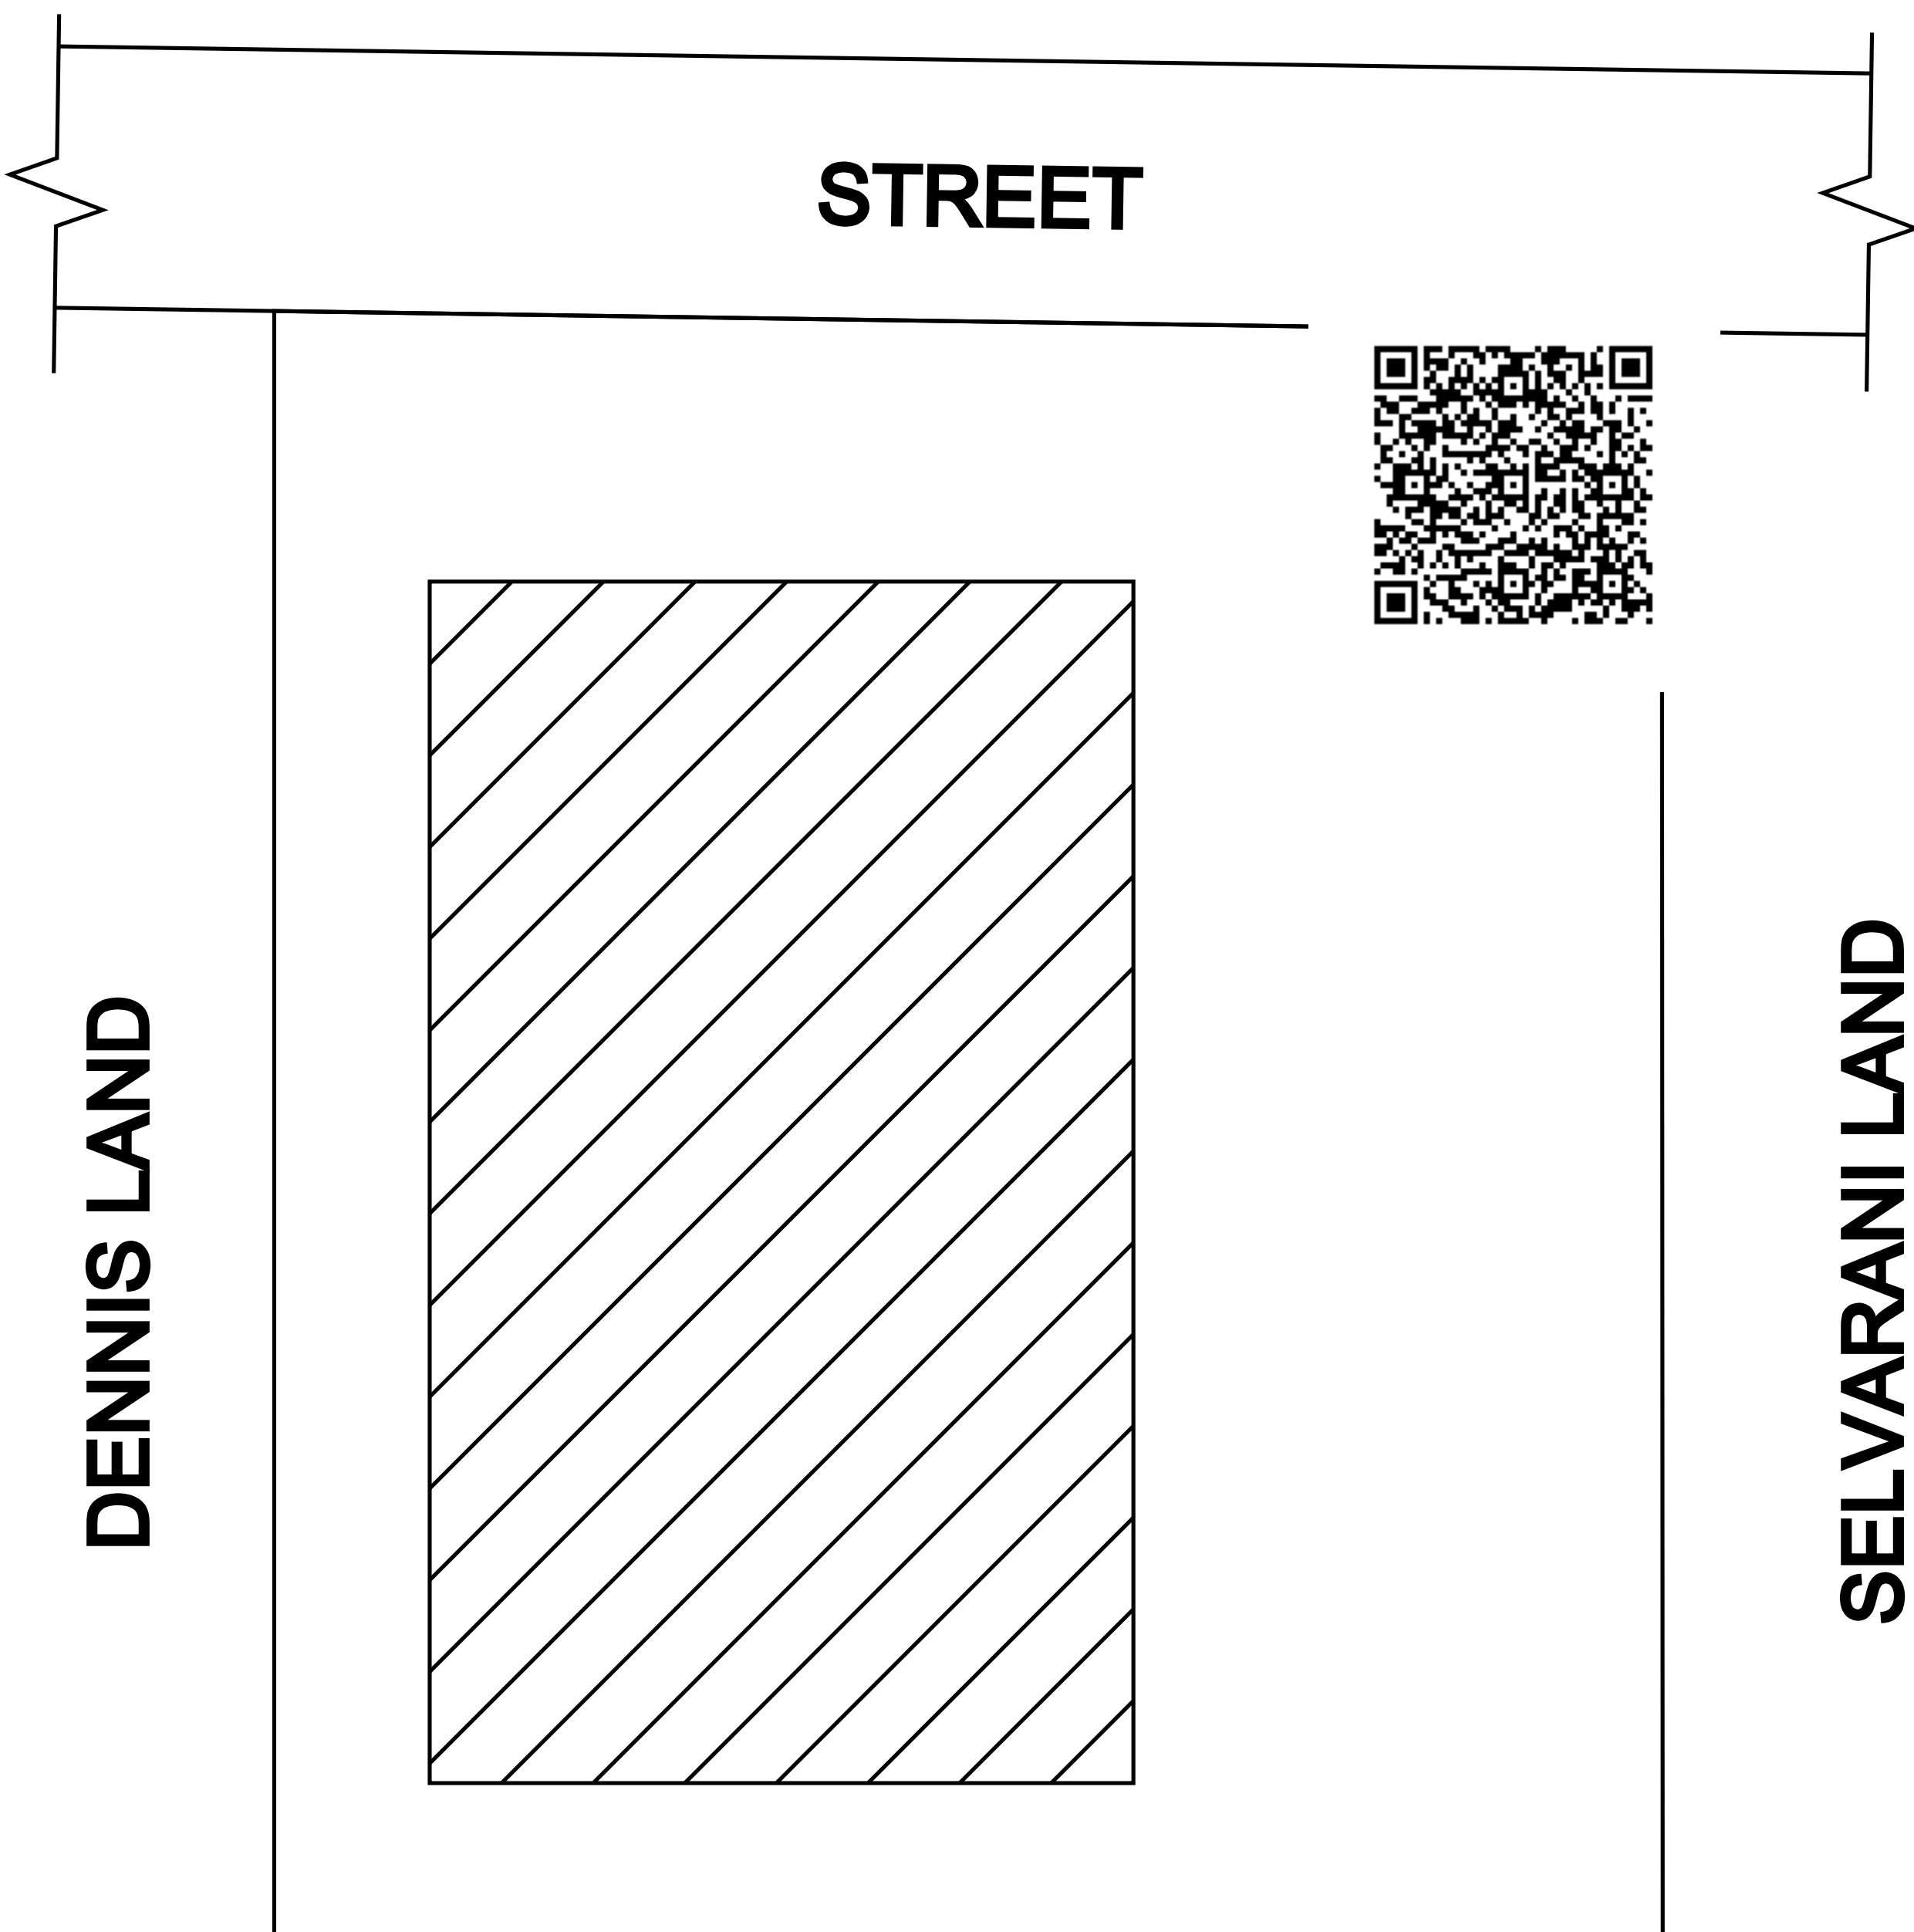

COMON PATH WAY

SCHEDULE OF JOINERIES

REF.	DESCRIPTION	SIZE (in metre)
MD	MAIN DOOR	1.00 x 2.10
O	OPEN	1.20 x 2.10
D	DOOR	0.91 x 2.10
D1	DOOR	0.76 x 2.10
W1	WINDOW	1.37 x 1.37
W2	WINDOW	0.91 x 1.37
V	VENTILATOR	0.76 x 0.76

AREA DETAIL	SQ.MT	SQ.FT
-------------	-------	-------

SITE AREA	209.08	2250.53
-----------	--------	---------

G.F PINTH AREA	78.69	847.02
----------------	-------	--------

G.F CARPET AREA	55.72	599.77
-----------------	-------	--------

SCALE 1:100

ALL DIMENSIONS ARE IN METER

[Handwritten signature]

APPLICANT SIGNATURE :

[Handwritten signature]

Er. A.Maria Pani Jawahar ,B.E.,
REGISTERED ENGINEER - GRADE - III
TIRUNELVELI DISTRICT / REG . NO : TNV / PROF / 28 / 2023
JAWAHAR BUILDING CONSULTANCY ,
90 , MAIN STREET , SINGAMPARAI - 627601.
CELL : 8148019096 ,

ENGINEER :