

PLAN SHOWING THE PROPOSED CONSTRUCTION OF A RESIDENTIAL BUILDING, OLD NATHAM SURVEY NO: 74/8, NEW NATHAM SURVEY NO:313/12, WARD NO:5, PANDAYAPURAM STREET, MUKKUDAL , MUKKUDAL TOWN PANCHAYAT, CHERANMAHADEVI (TALUK), TIRUNELVELI DISTRICT. APPLICANT:-1. Mrs.S.SURESH, S/O.Mr.SIVALAMUTHU.




COLORS INDEX	
	SITE BOUNDARY
	PROPOSED
	STREET, ROAD

SCHEDULE OF JOINERY		
D	DOOR	1.00 X 2.13
D1	DOOR	0.75 X 2.13
OP	OPEN	1.00 X 2.13
W	WINDOW	1.00 X 1.30
W1	WINDOW	1.52 X 1.30
V	VENTILATOR	0.90 X 0.75
V1	VENTILATOR	1.00 X 0.75

REFERENCE		
S.T - SEPTIC TANK		
R.W.H - RAIN WATER HARVESTING		
ALL DIMENSIONS ARE IN METER		
SCALE:1:100		

AREA DETAILS		
PARTICULAR	SQ.MT	SQ.FT
SITE AREA		
DOC.NO:110/2022	101.10	1088.23
PLINTH AREA	65.03	699.98
CARPET AREA	40.00	430.55
VACANT SPACE AREA	36.07	388.26

OFFICE USE:-

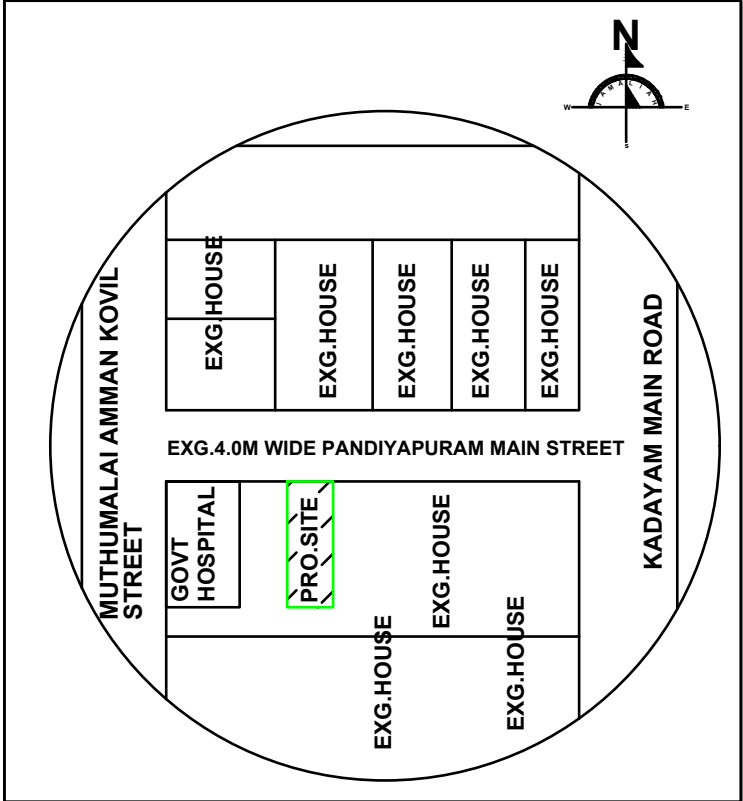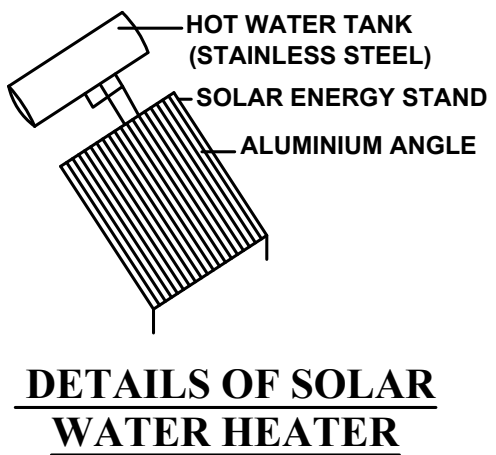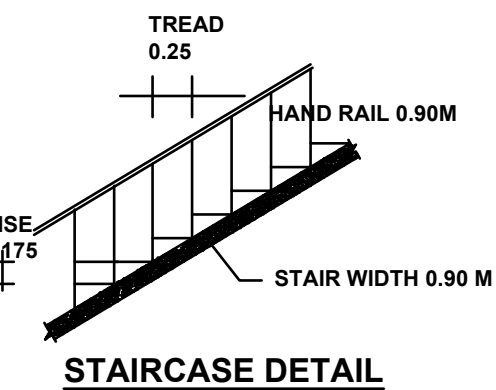


TOPO PLAN (NOT TO SCALE)

APPLICANT:

Mr.S.SURESH,
Mr.SIVALAMUTHU.

LICENSED ENGINEER:-

Er.M.R.S.MARIYAPPAN. D.C.E.,
ENGINEER GRADE III
REG.NO:140/LS/2022/00001
K.P.M PLANNERS AND BUILDERS
NO.248, MELAPERIYAVEETHI,
MUKKUDAL-627601
MOBILE:93-82-65-26-59, 82-48-55-81-22.

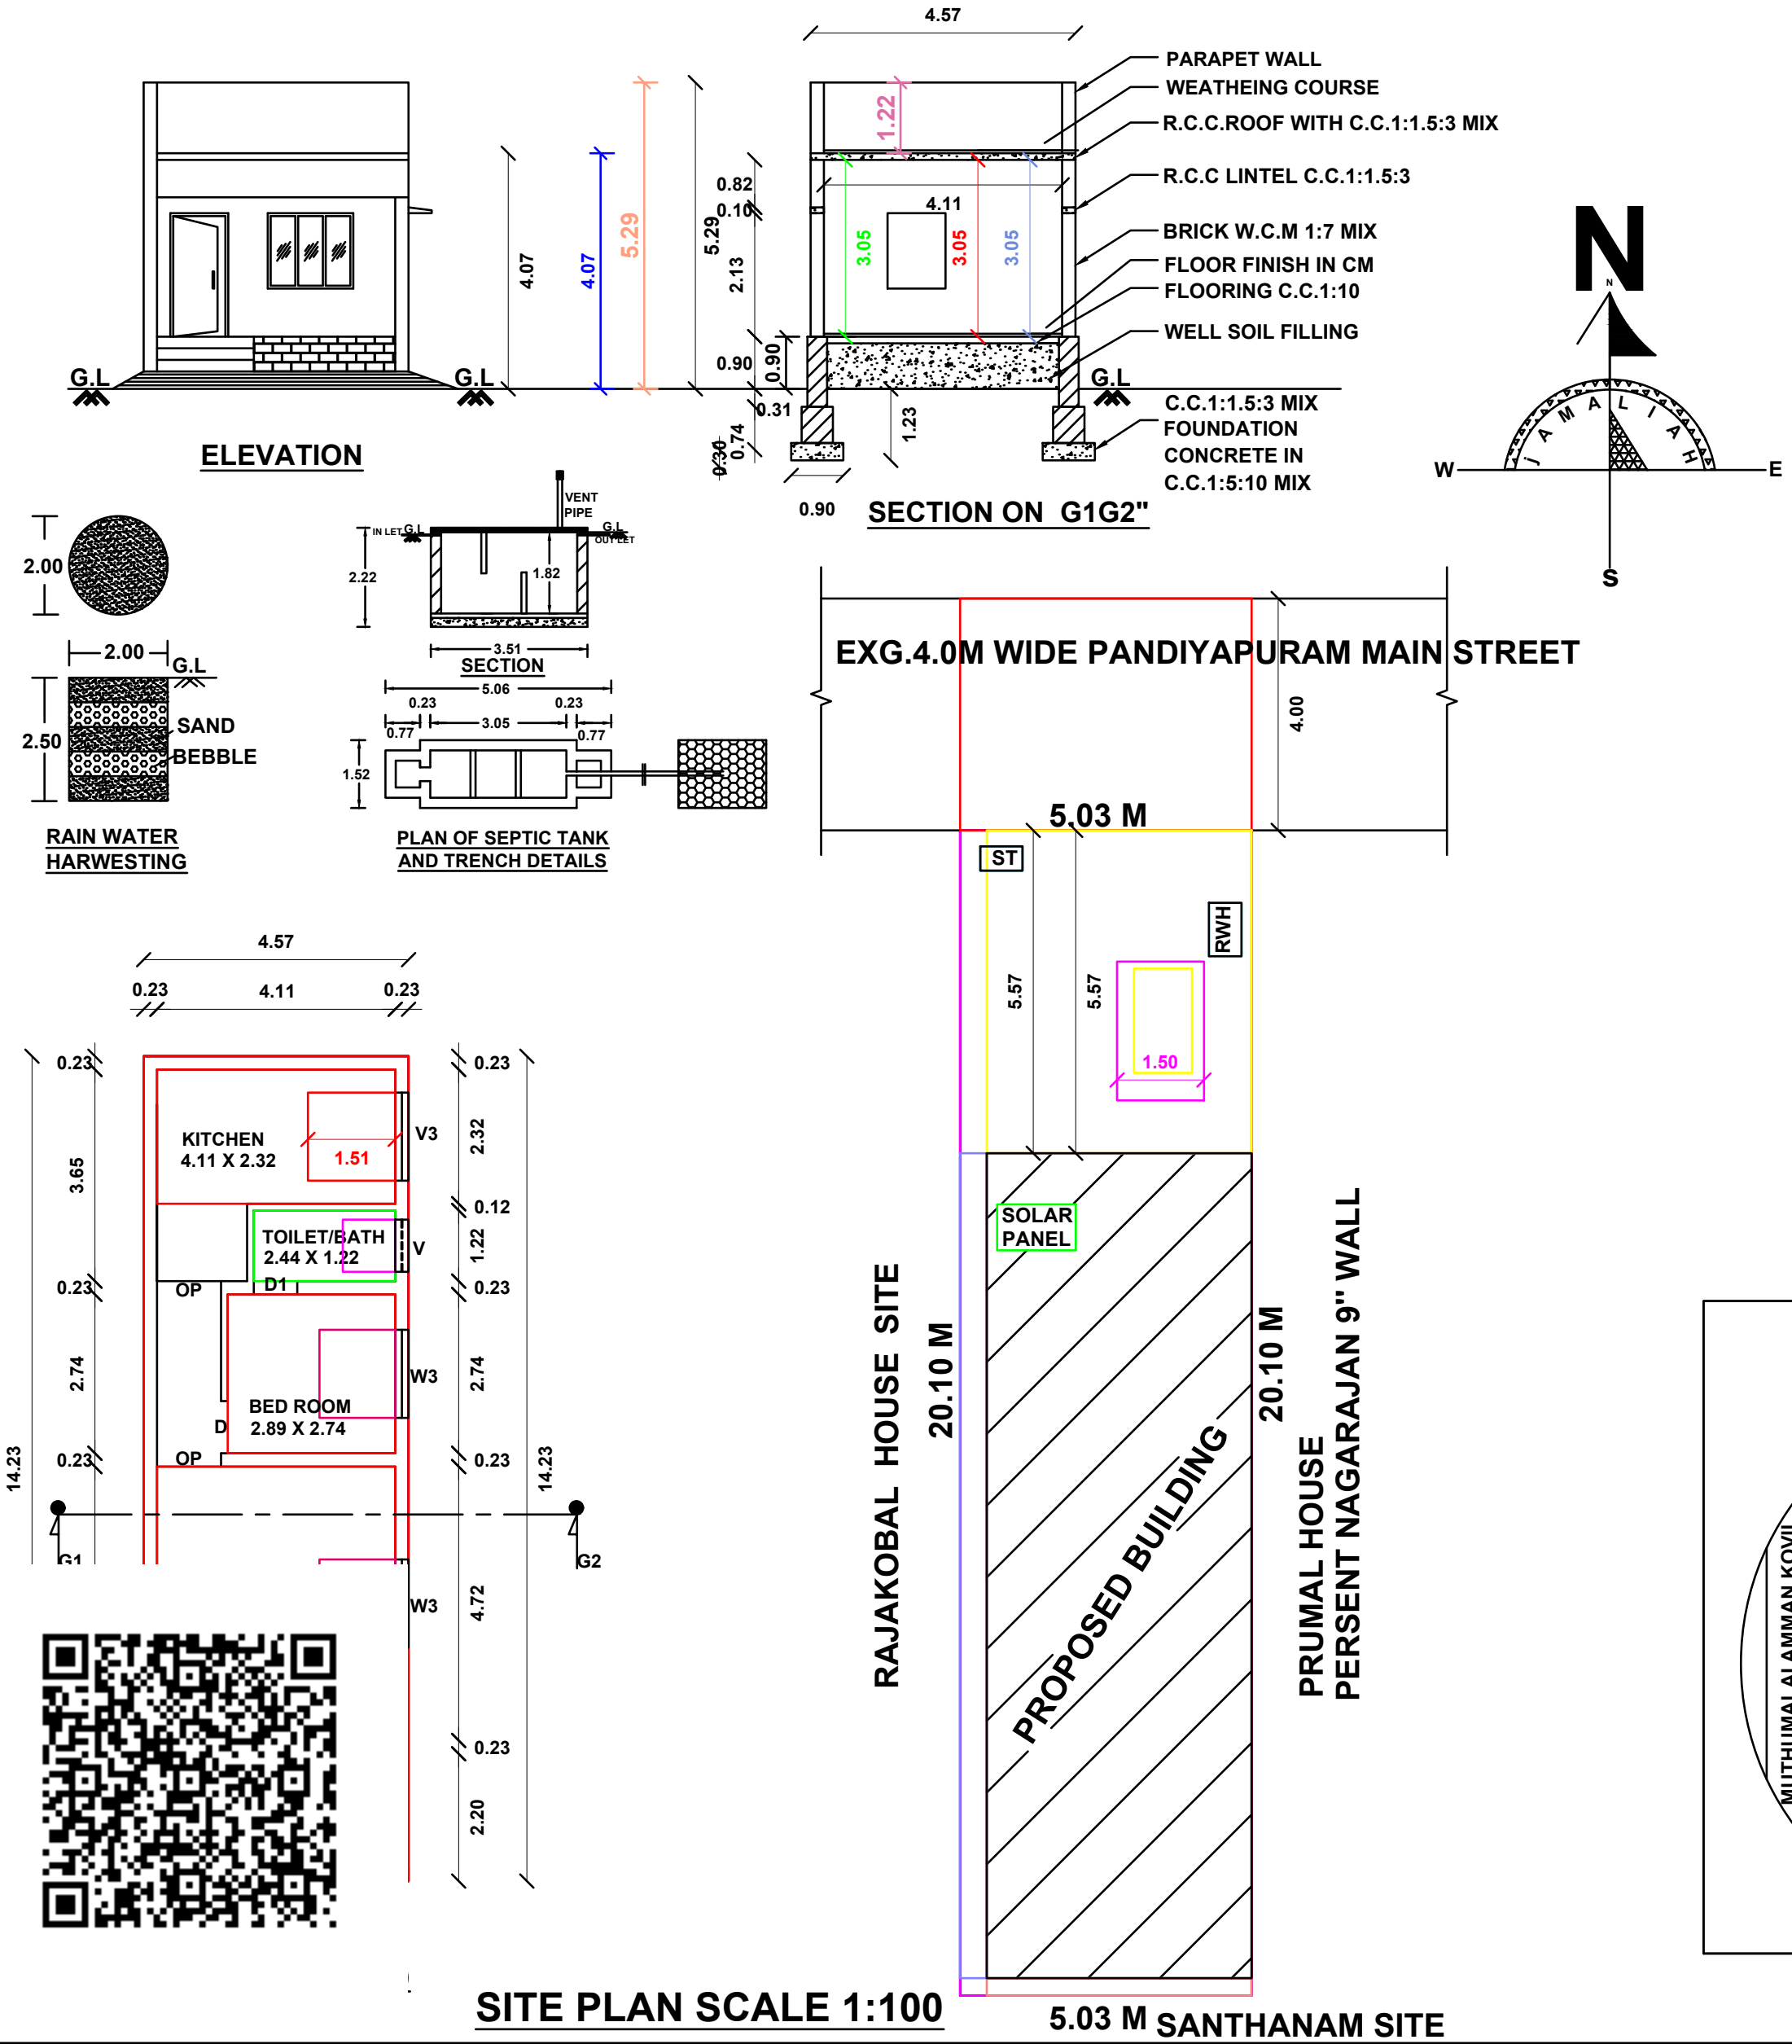

SITE PLAN SCALE 1:100

5.03 M SANTHANAM SITE