


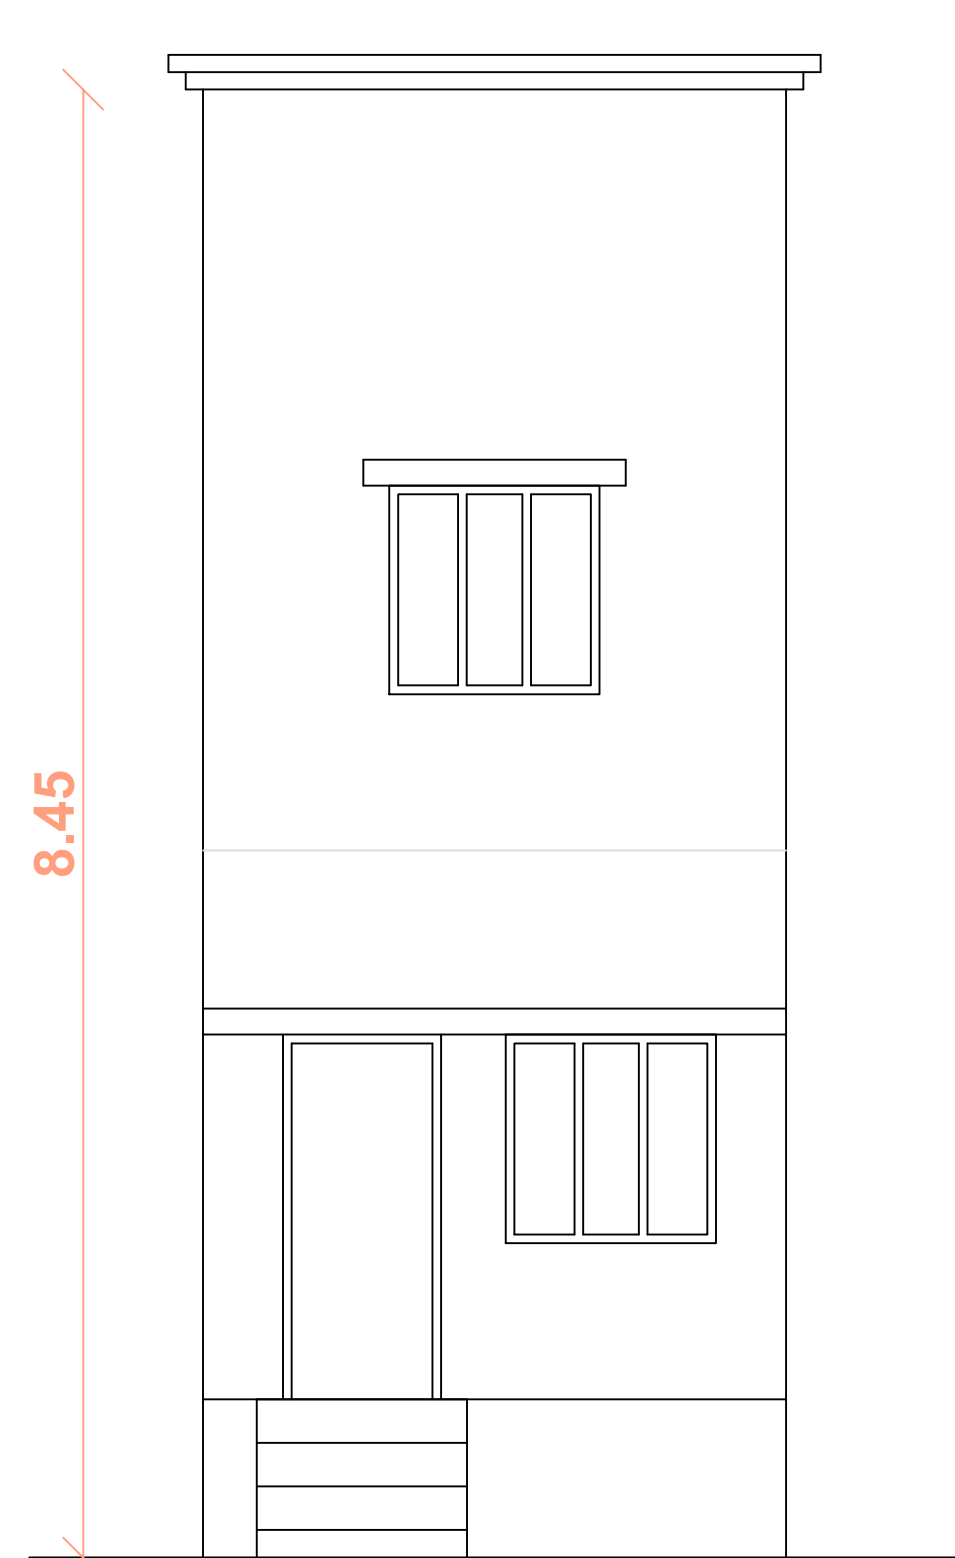
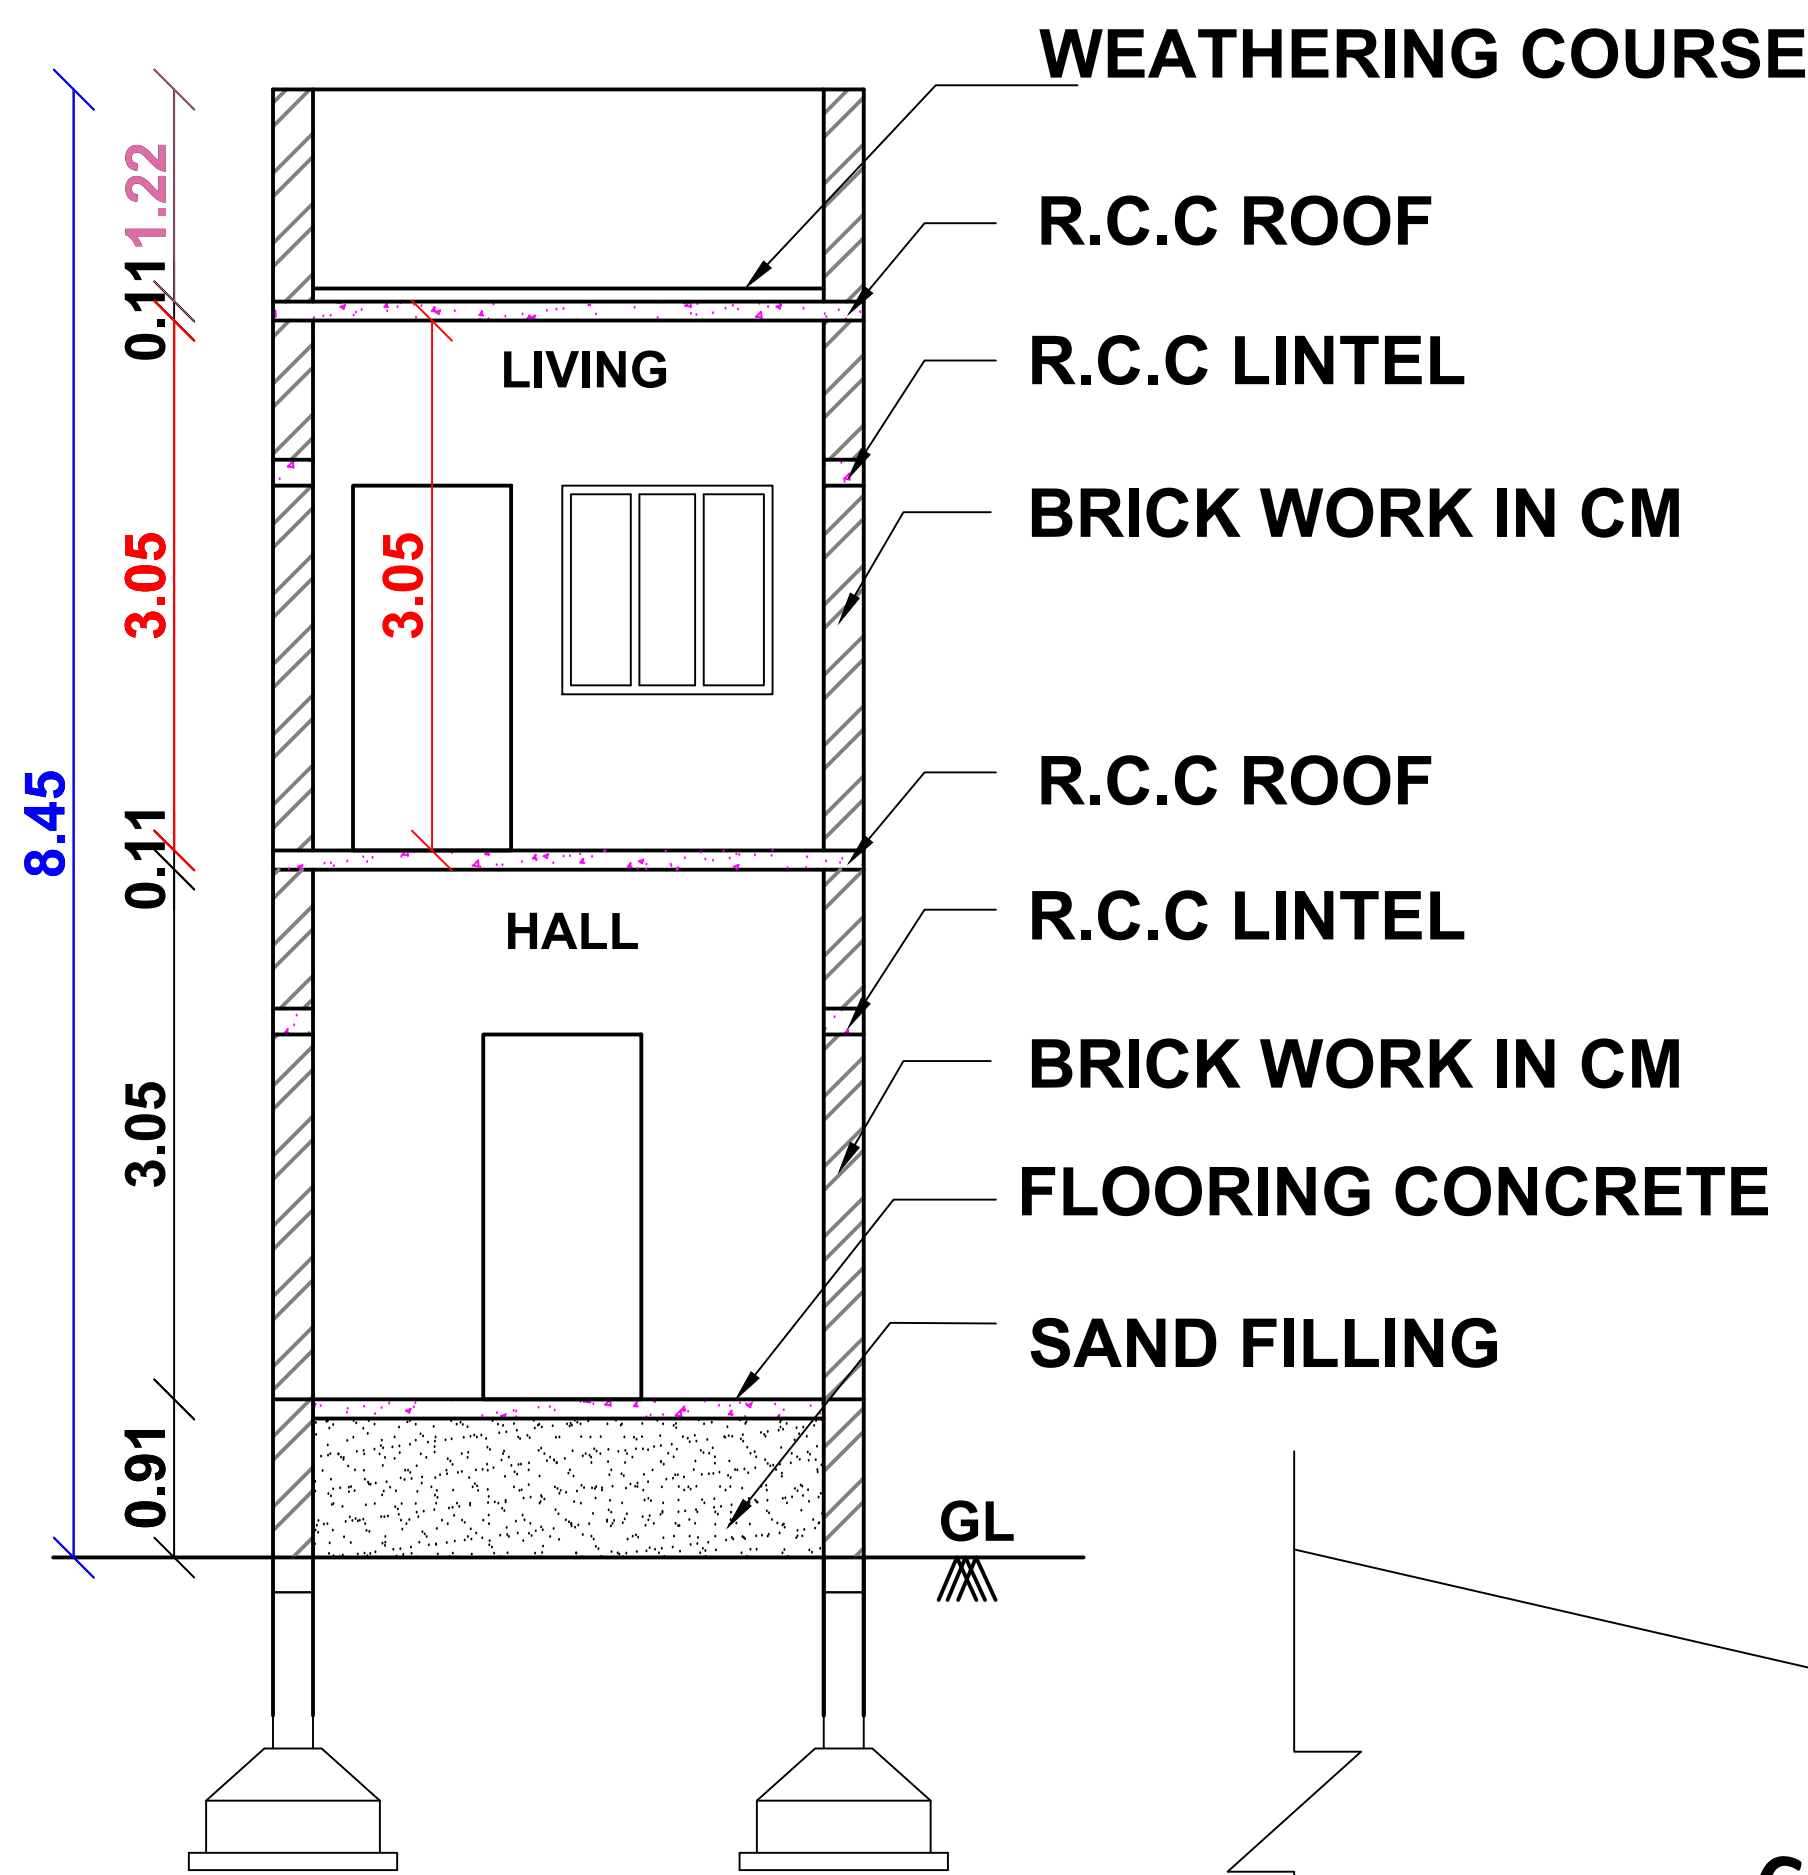


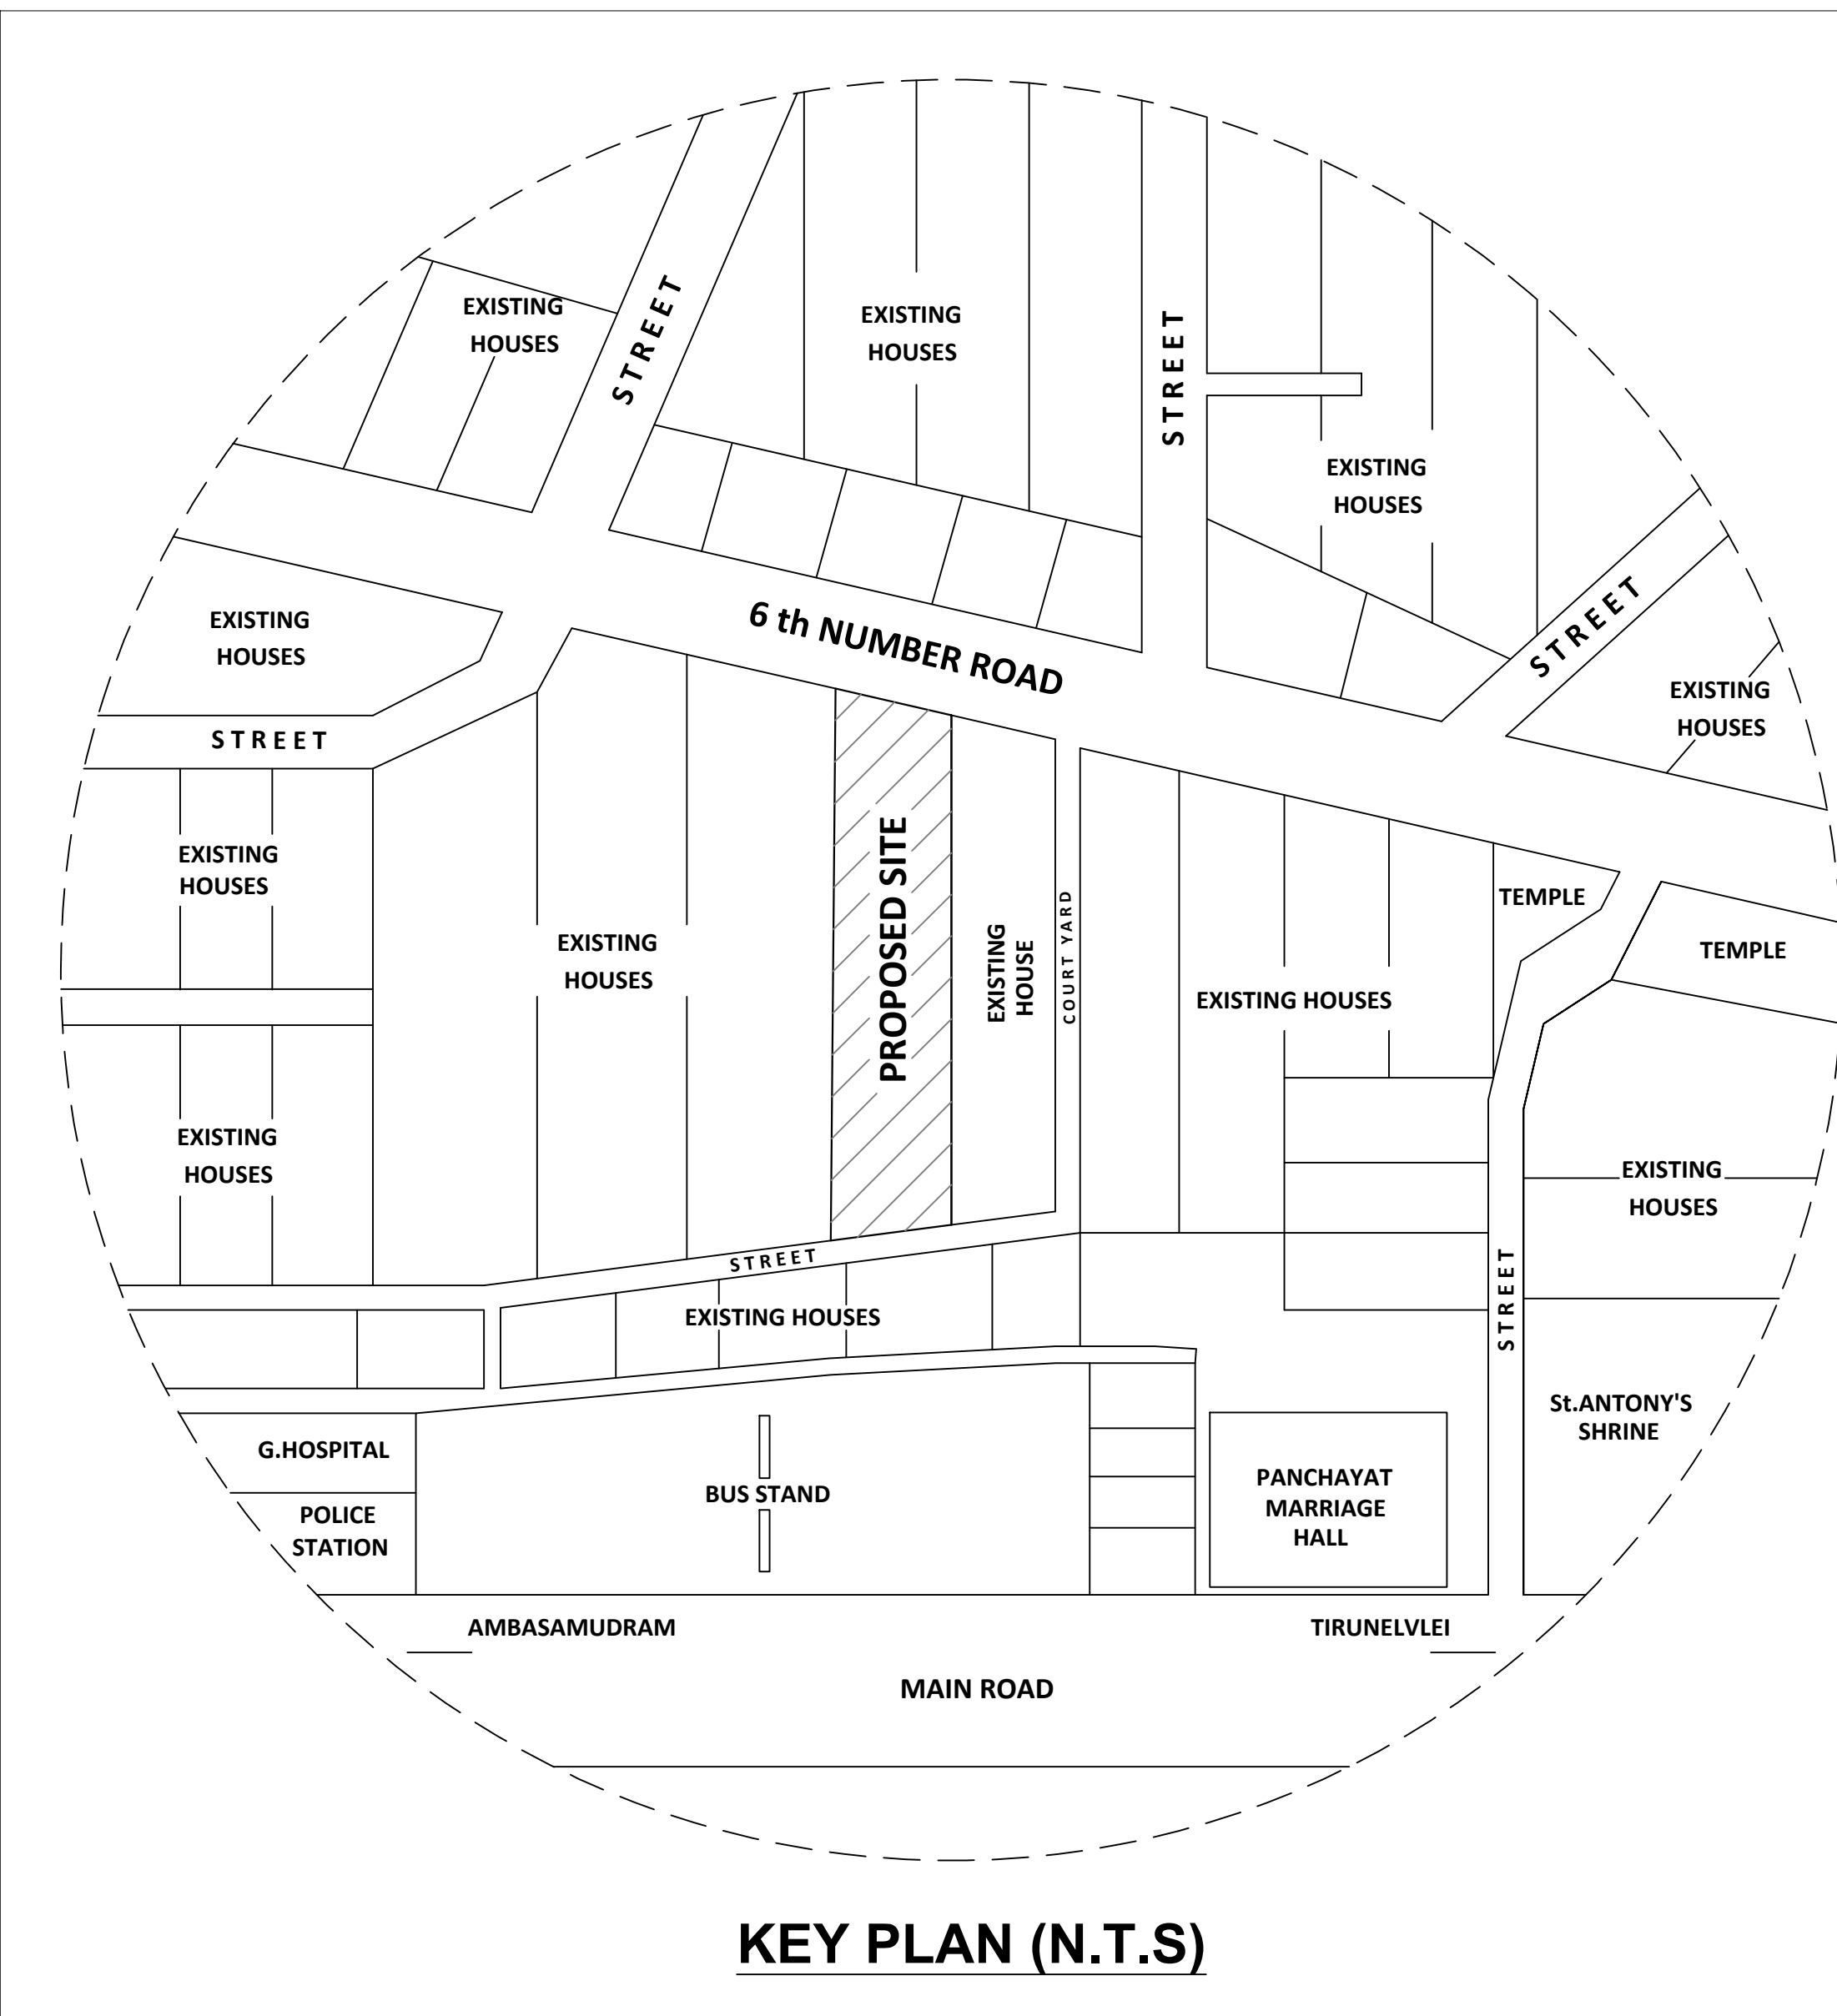

ELEVATION

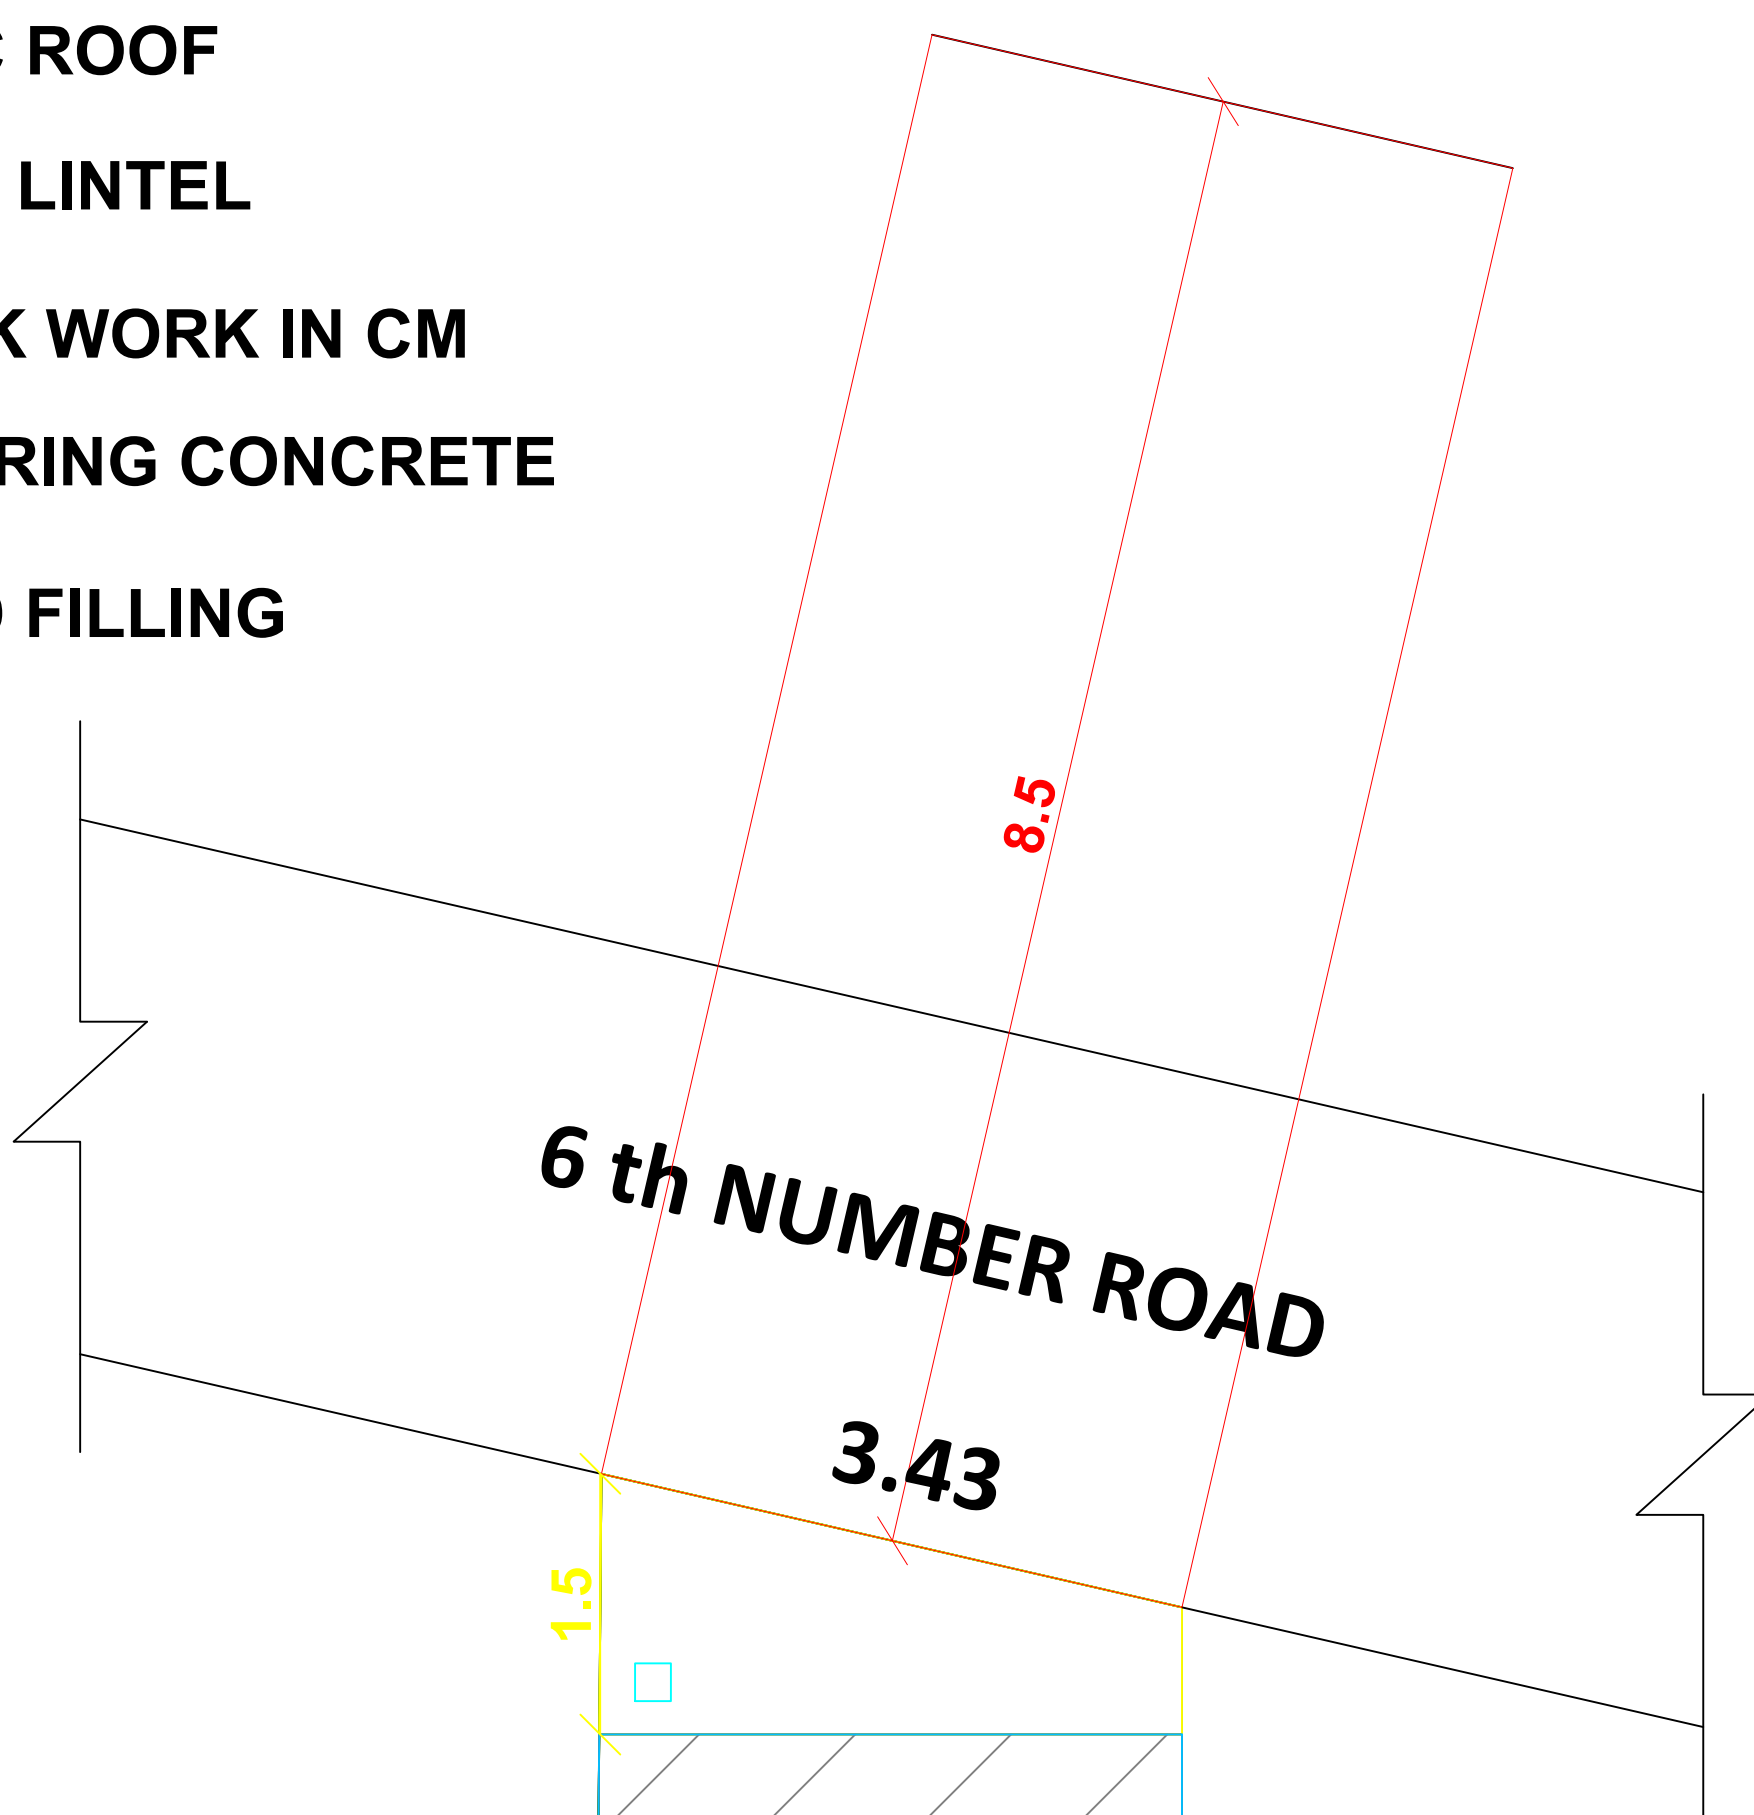




SECTION AB

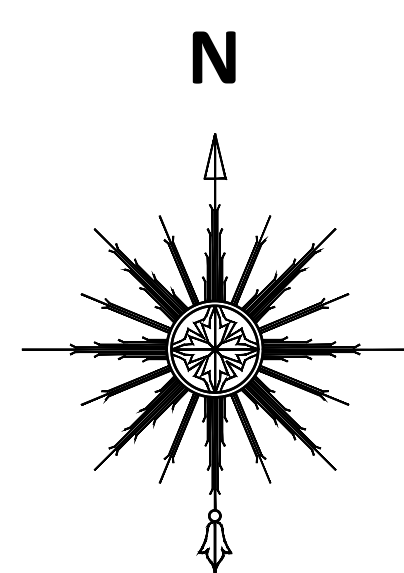

KEY PLAN (N.T.S)


PLAN SHOWING THE PROPOSED ADDITIONAL CONSTRUCTION OF A FIRST FLOOR RESIDENTIAL BUILDING BEARING DOOR No - 39/1, SURVEY No - 368A/23, (368/3) , WARD No - 5, VANIYAKKUDI STREET, NORTH KALLIDAIKURICHI VILLAGE, KALLIDAIKURICHI SPECIAL GRADE TOWN PANCHAYAT.

APPLICANT:- Mr. M.VENGADESH KUMAR S/o.Mr.MADASAMY

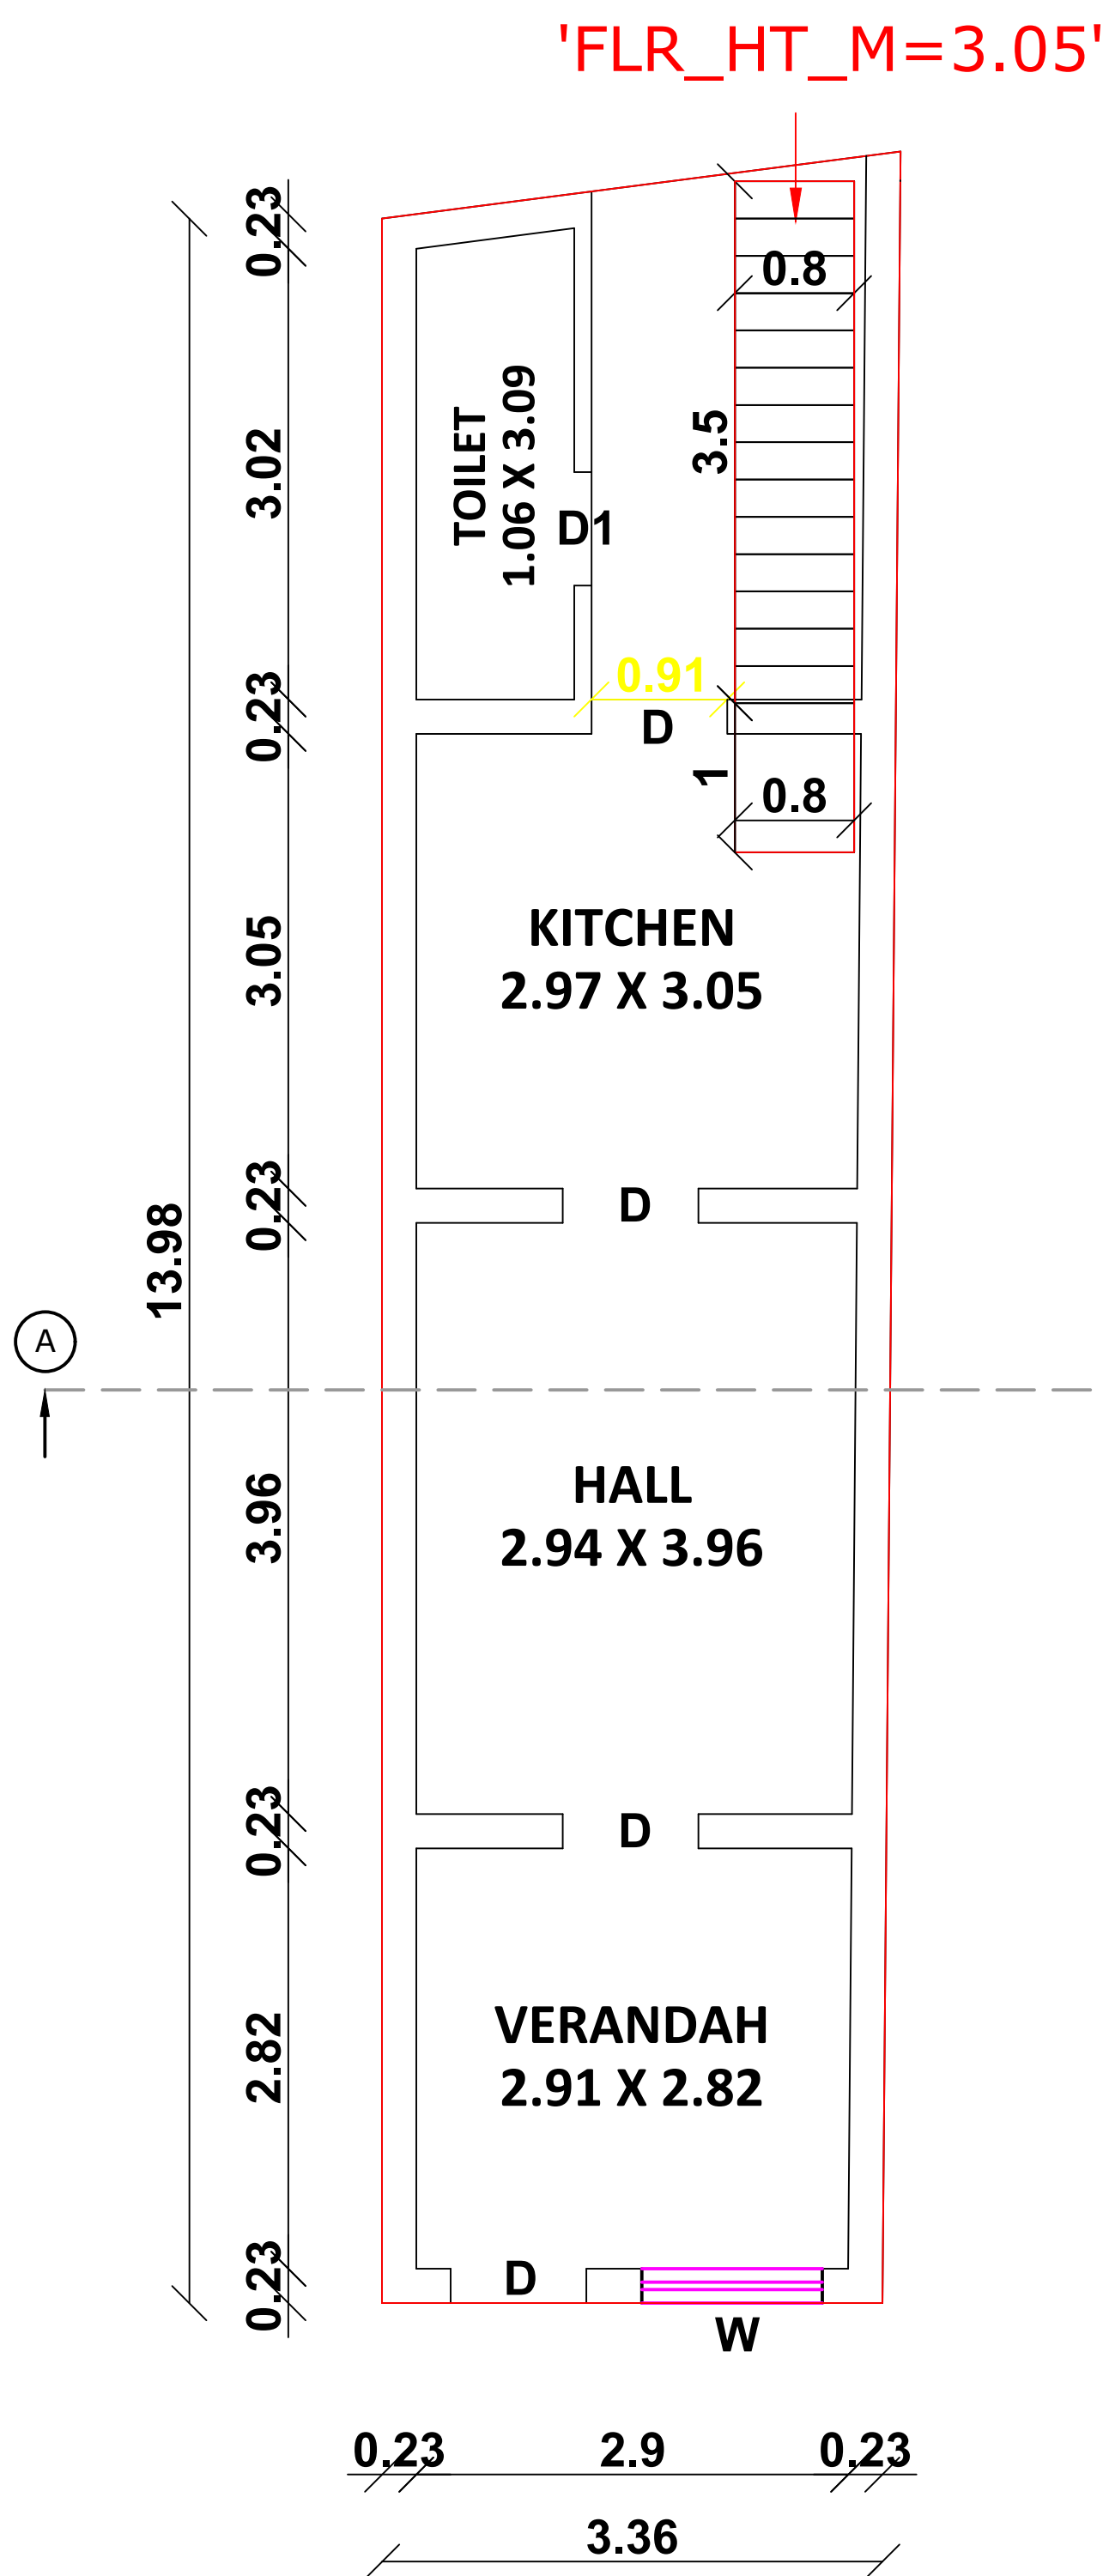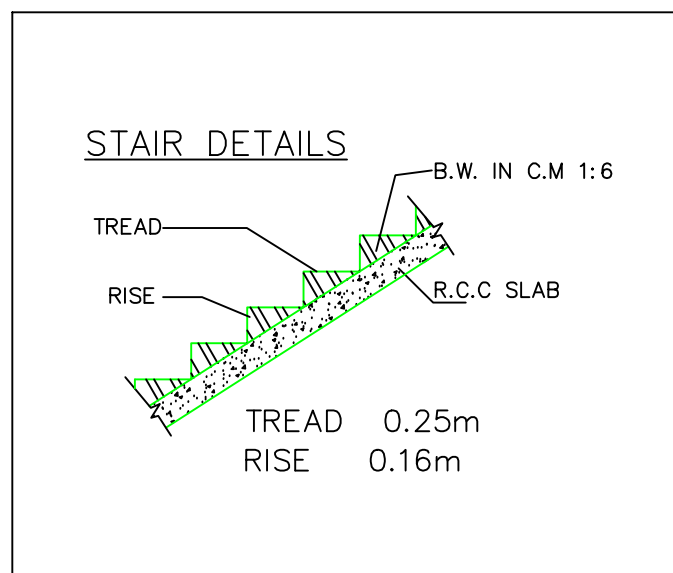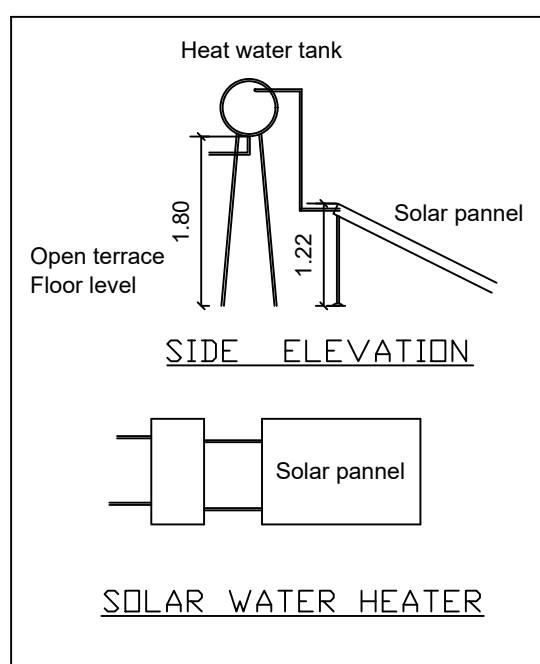

D FLOOR PLAN

Existing)

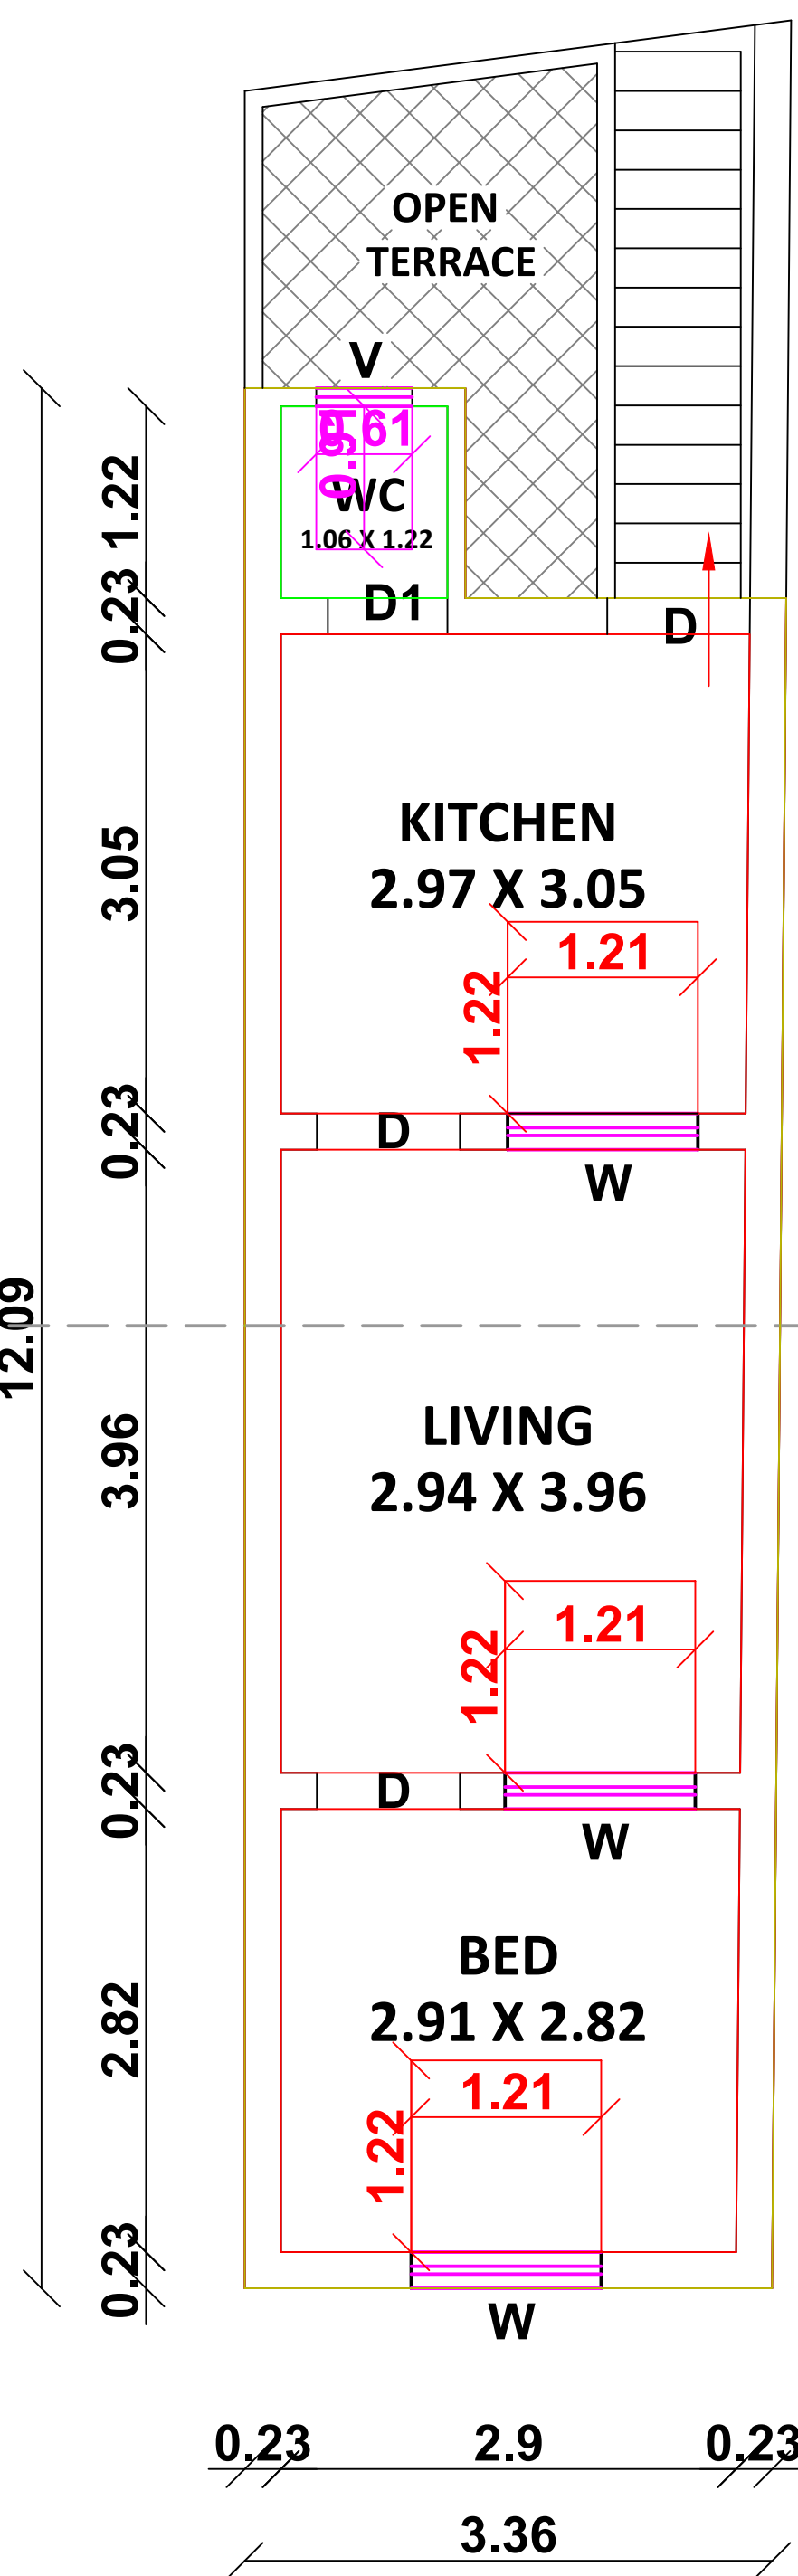

FIRST FLOOR PLAN

(Proposed)

PARAMASIVAN HOUSE COMMON WALL

EXG. GF -
(D.No-39/1)
& PROPOSED
FF




PALAVESAM HOUSE COMMON WALL

STREET

SITE PLAN

Scale - 1:100

SITE
EXISTING
PROPOSED

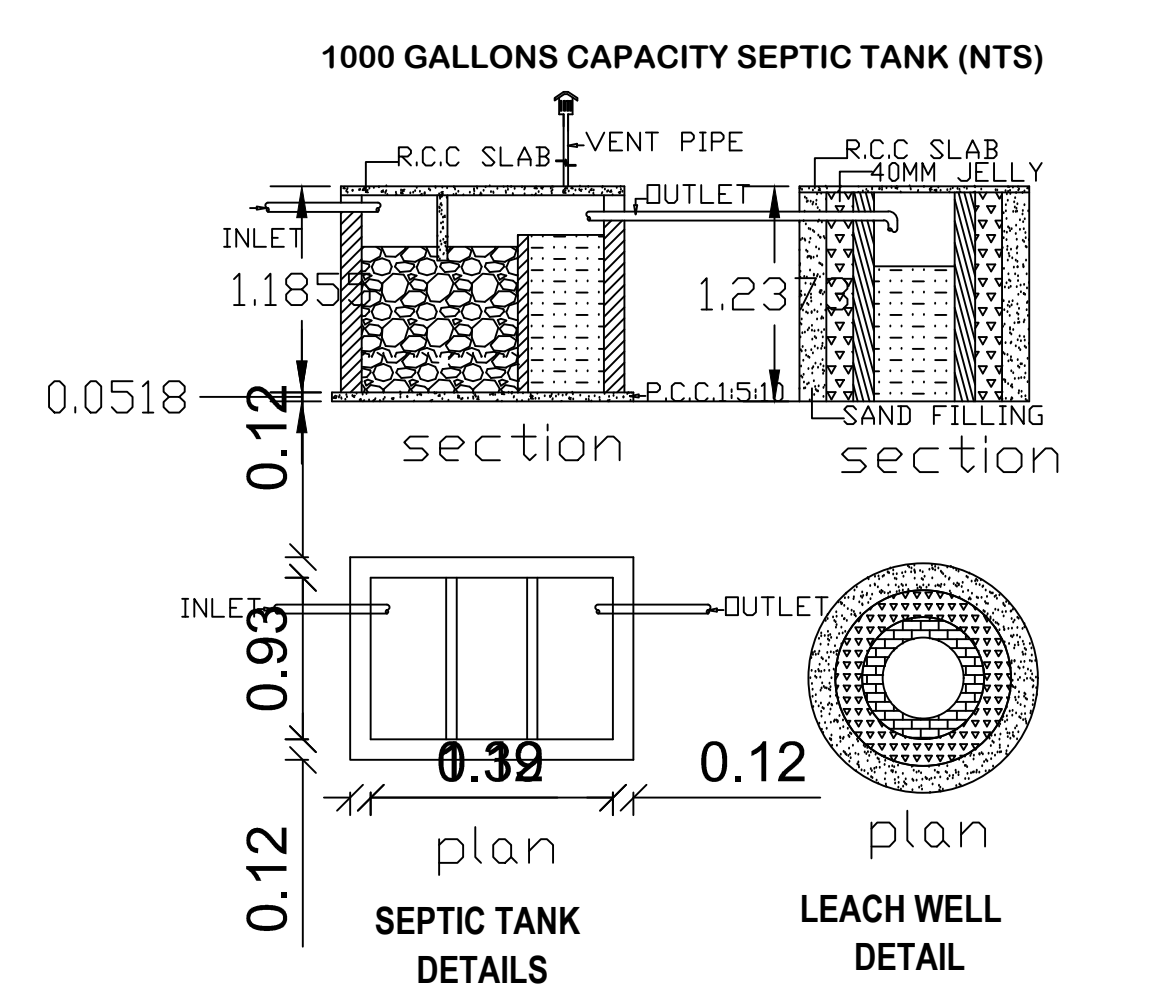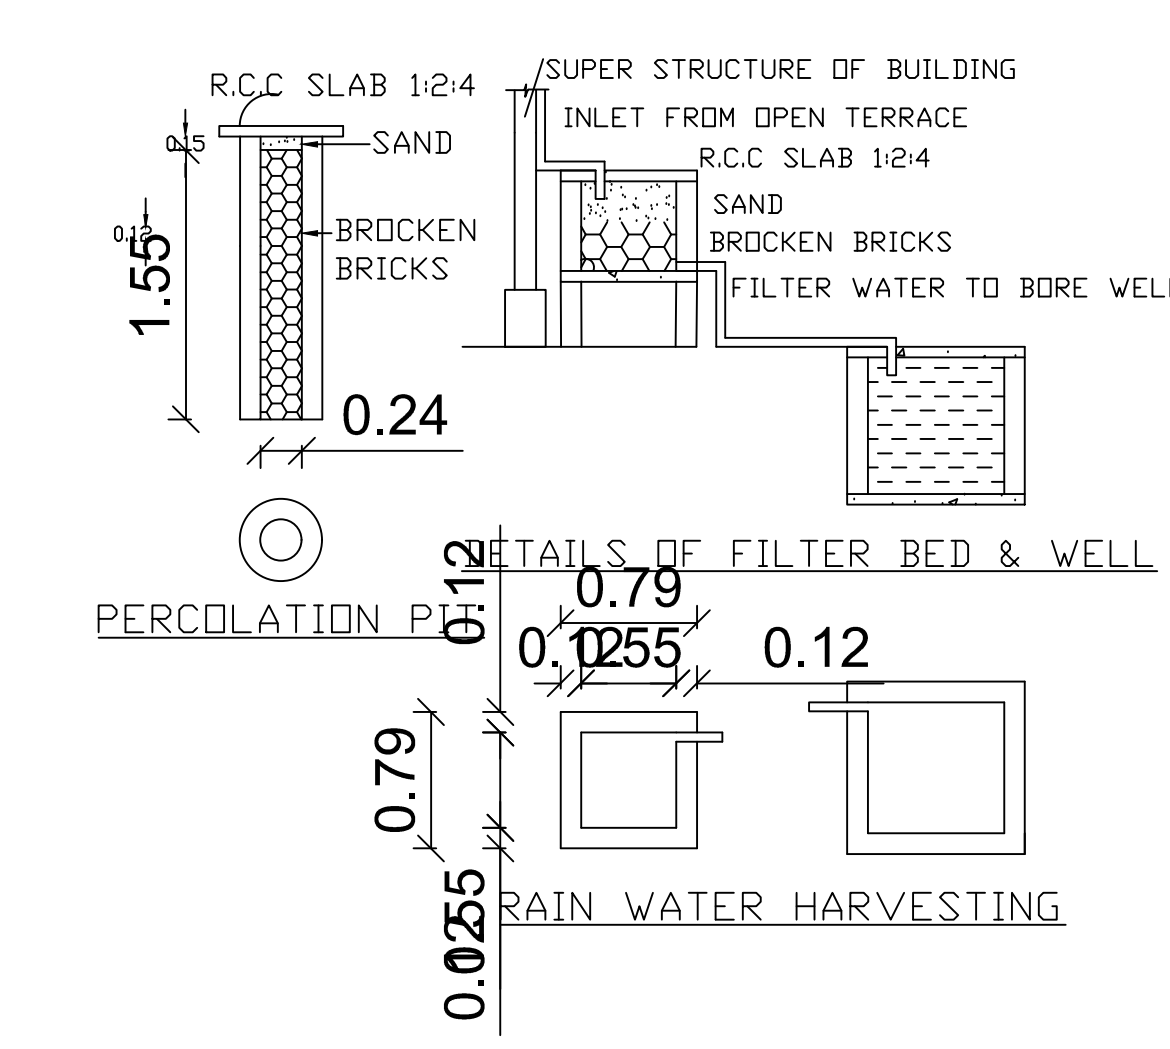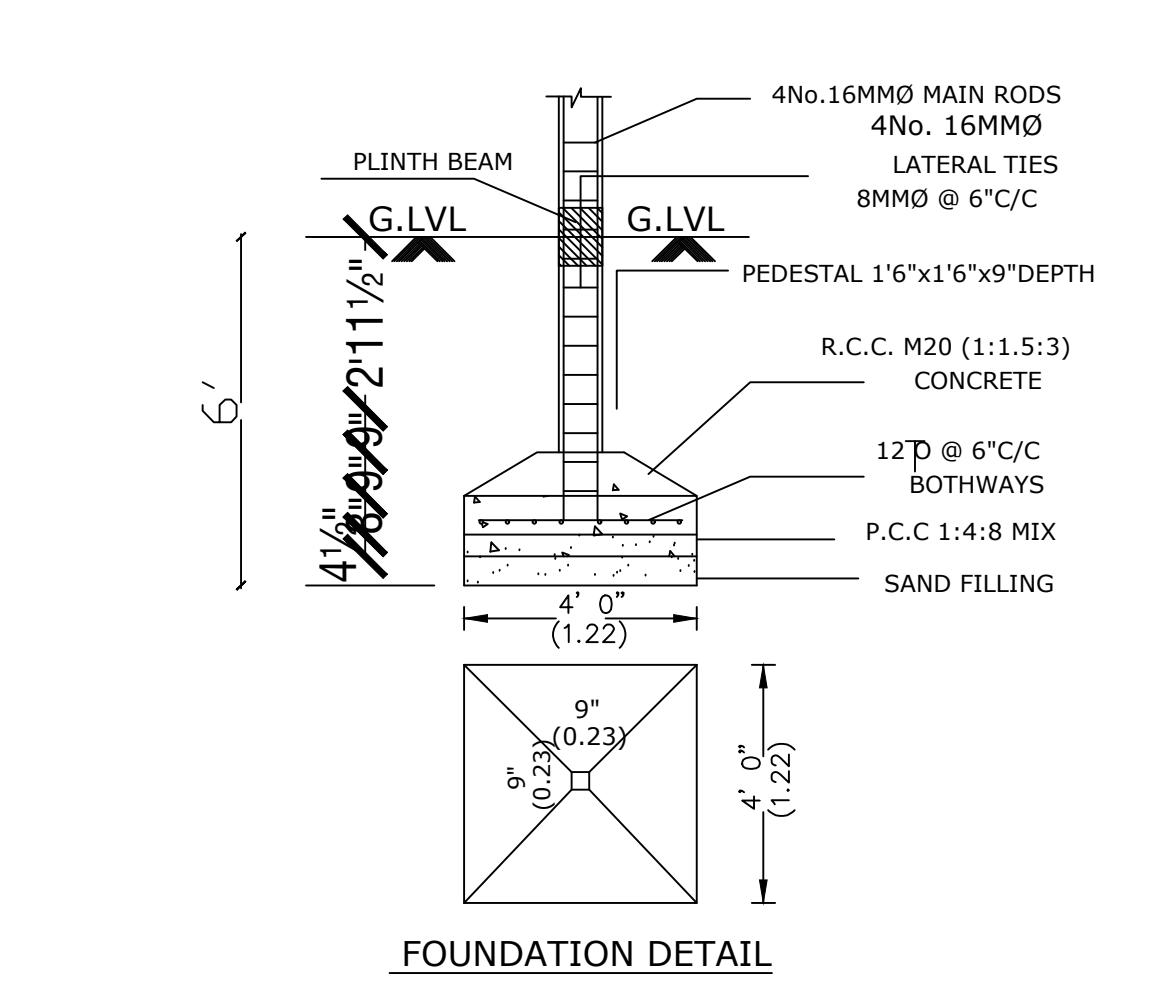

AREA DETAILS:		Sq.m	Sq.ft
SITE AREA		53.102	571.594
PROPOSED FF			
BUILDING PLINTH AREA		38.45	413.87
BUILDING FLOOR AREA		30.78	331.09
EXISTING GF (D.No -39/1) BUILDING PLINTH AREA		48.51	522.15
OPEN SPACE AREA		4.592	49.444
JOINERY DETAILS:		L	B
D	DOOR	0.91	2.10
D1	DOOR	0.76	2.10
W	WINDOW	1.21	1.22
V	VENTILATOR	0.61	0.91
NOTE: ALL DIMENSION ARE IN METER SCALE: 1:100			

APPLICANT

M.VENGADESH KUMAR
S/o.Mr.MADASAMY

LICENSED SURVEYOR