


PLAN SHOWING THE PROPOSED ADDITIONAL CONSTRUCTION OF RCC ROOF GROUND FLOOR THREE DWELLING HOUSES

& FIRST FLOOR THREE DWELLING RESIDENTIAL HOUSES IN SY NO : 379/4B, 383/1B2B, 383/3A3B, 383/3B, WARD NO : 15 , AT


(EXISTING BUILDING BEARING DOOR NO : 25, 25/1, 25/2, 25/3) VANNARKUDI STREET, ERUVADI, ERUVADI TOWN

PANCHAYAT , NANGUNERI TALUK , NELLAI DISTRICT.


NAME OF THE OWNER : MR , P. MARIAPPAN , S/O, PARAMASIVAM.

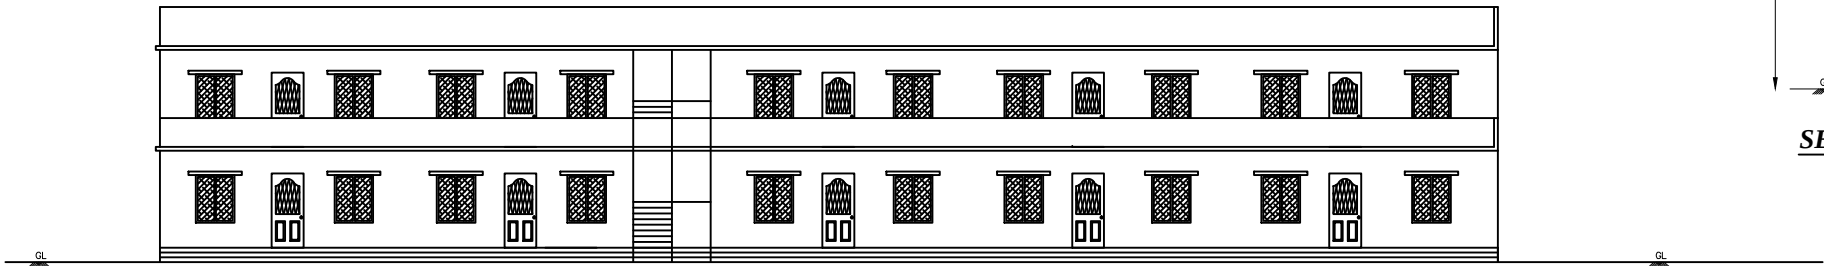


ELEVATION

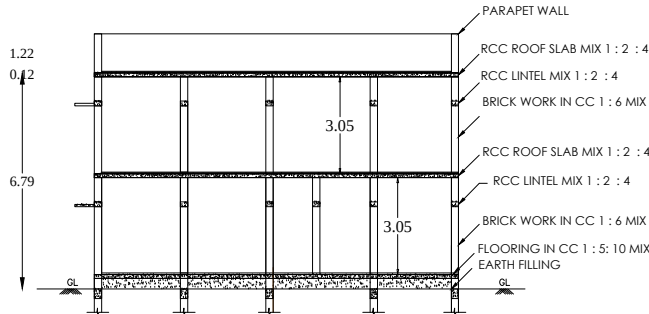

SECTION ON AB & (HALF ELEVATION)

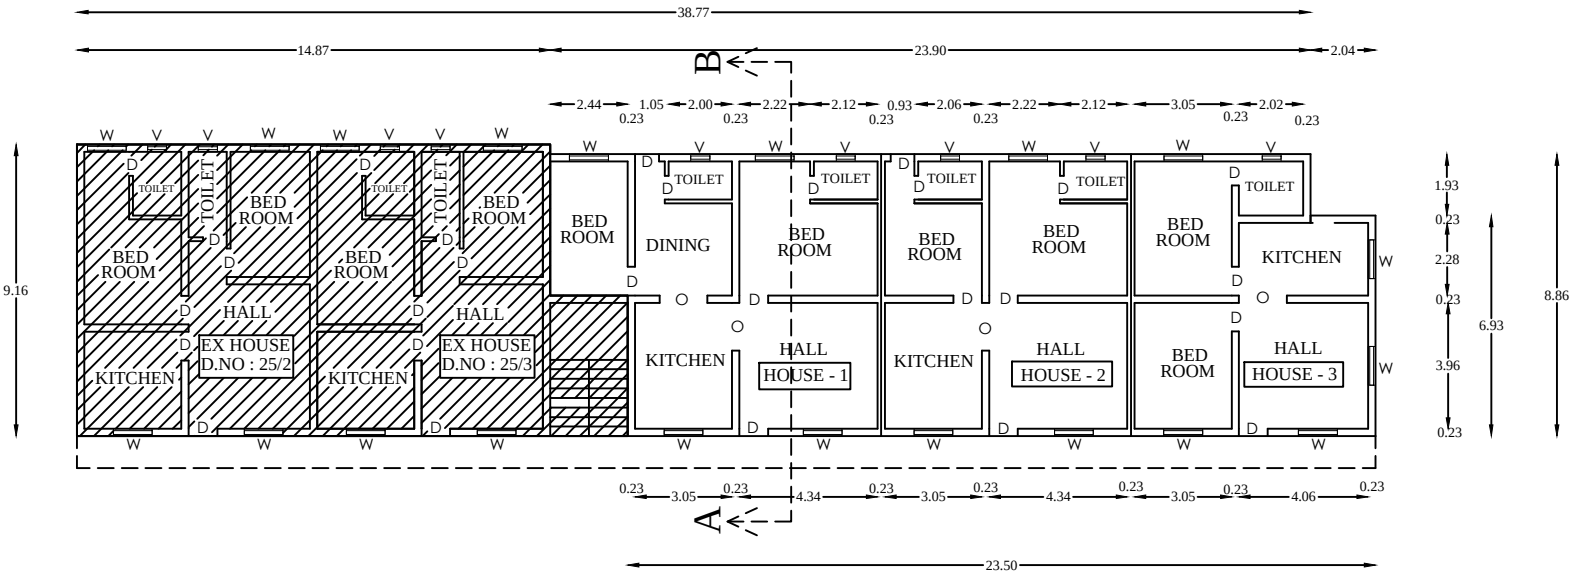

EXISTING & PROPOSED FIRST FLOOR PLAN

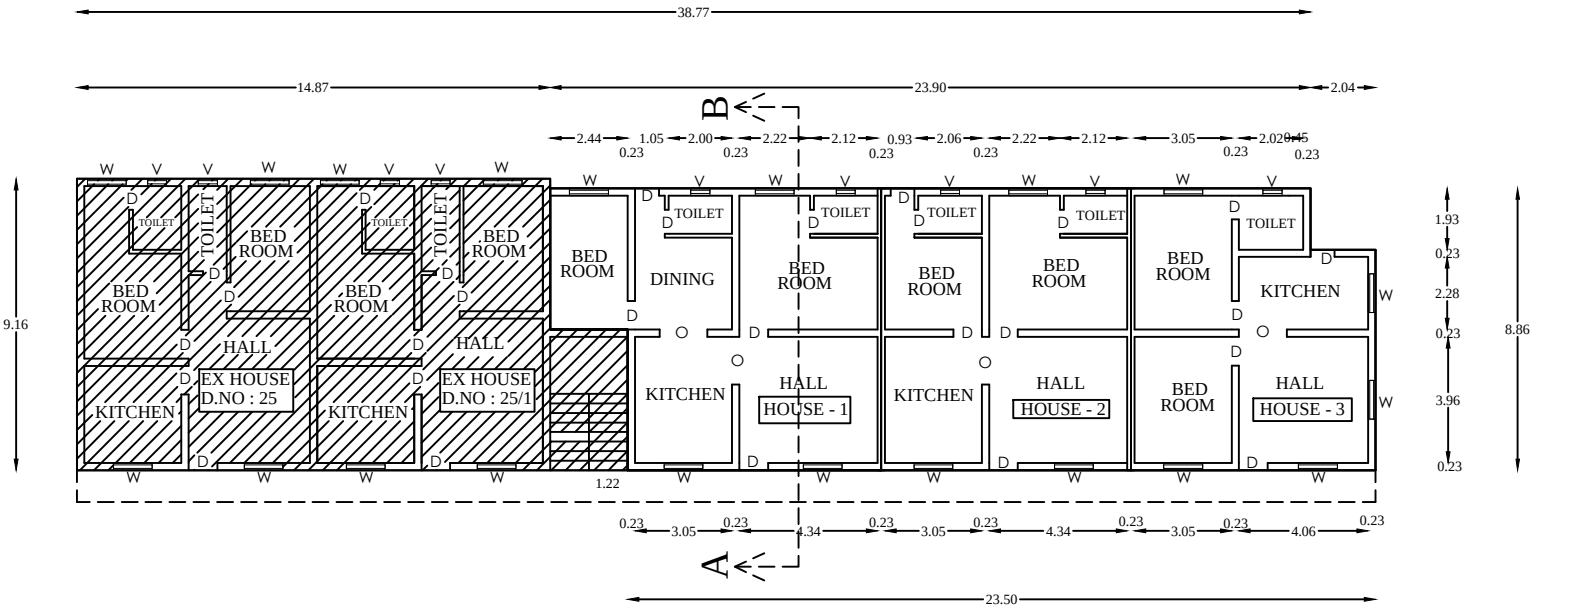

EXISTING & PROPOSED GROUND FLOOR PLAN

SHEET NUMBER : 1/2

REFERENCE

SITE AREA	SQ M	SQ FT
AS PER DOC 825/2020	360.60	3881.46
AS PER DOC 797/2023	142.35	1532.30
TOTAL SITE AREA	502.95	5413.76

EXISTING GROUND & FIRST FLOOR RESIDENTIAL PLINTH AREA

EX G.F PLINTH AREA	136.20	1466.04
EX F.F PLINTH AREA	136.20	1466.04
TOTAL EX PLINTH AREA	272.40	2931.02

PROPOSED GROUND & FIRST FLOOR RESIDENTIAL PLINTH AREA

S.NO	DESCRIPTION	SQ M	SQ FT
1)	PRO G.F HOUSE 1 AREA	81.40	876.18
2)	PRO G.F HOUSE 2 AREA	69.55	748.63
3)	PRO G.F HOUSE 3 AREA	64.15	690.50
TOTAL G.F PLINTH AREA		215.10	2315.30
4)	PRO F.F HOUSE 1 AREA	81.40	876.18
5)	PRO F.F HOUSE 2 AREA	69.55	748.63
6)	PRO F.F HOUSE 3 AREA	64.15	690.50
TOTAL F.F PLINTH AREA		215.10	2315.30
PRO TOTAL PLINTH AREA		430.20	4630.60
7)	PRO TOTAL CARPET AREA	374.84	4034.74

P. Mariappan

OWNER

Ph : 9585854754
Er. M. UMAR FAROOK, B.E.,
CIVIL ENGINEER
No.28, LV STREET,
ERUVADI - 627 103.


ENGINEER

S.NO	SCHEDULE OF JOINERY		
	DESCRIPTION	WIDTH	HEIGHT
RS	ROLLING SHUTTER	4.40	2.40
RS1	ROLLING SHUTTER 1	2.24	2.40
D	DOOR	0.90	2.10
D1	DOOR 1	0.75	2.10
GG	GRILL GATE	0.90	2.10
W	WINDOW	1.22	1.52
W1	WINDOW 1	0.90	1.52
V	VENTILATOR	0.60	0.90


ALL DIMENSIONS ARE IN METRE

OFFICE USE

PLAN SHOWING PROPOSED SITE PLAN AND TOPO PLAN AT SY NO 379/ 4B, 383/ 1B2B, 383/ 3A3B & 383/3B
WARD NO : 15 AT (EXISTING BUILDING BEARING DOOR NO : 25, 25/1, 25/2, 25/3) AT VANNARKUDI STREET
ERUVADI, ERUVADI TOWN PANCHAYAT, NANGUNERI TALUK, NELLAI DISTRICT.
NAME OF THE OWNER : MR. P. MARIYAPPAN S/O, PARAMASIVAM.

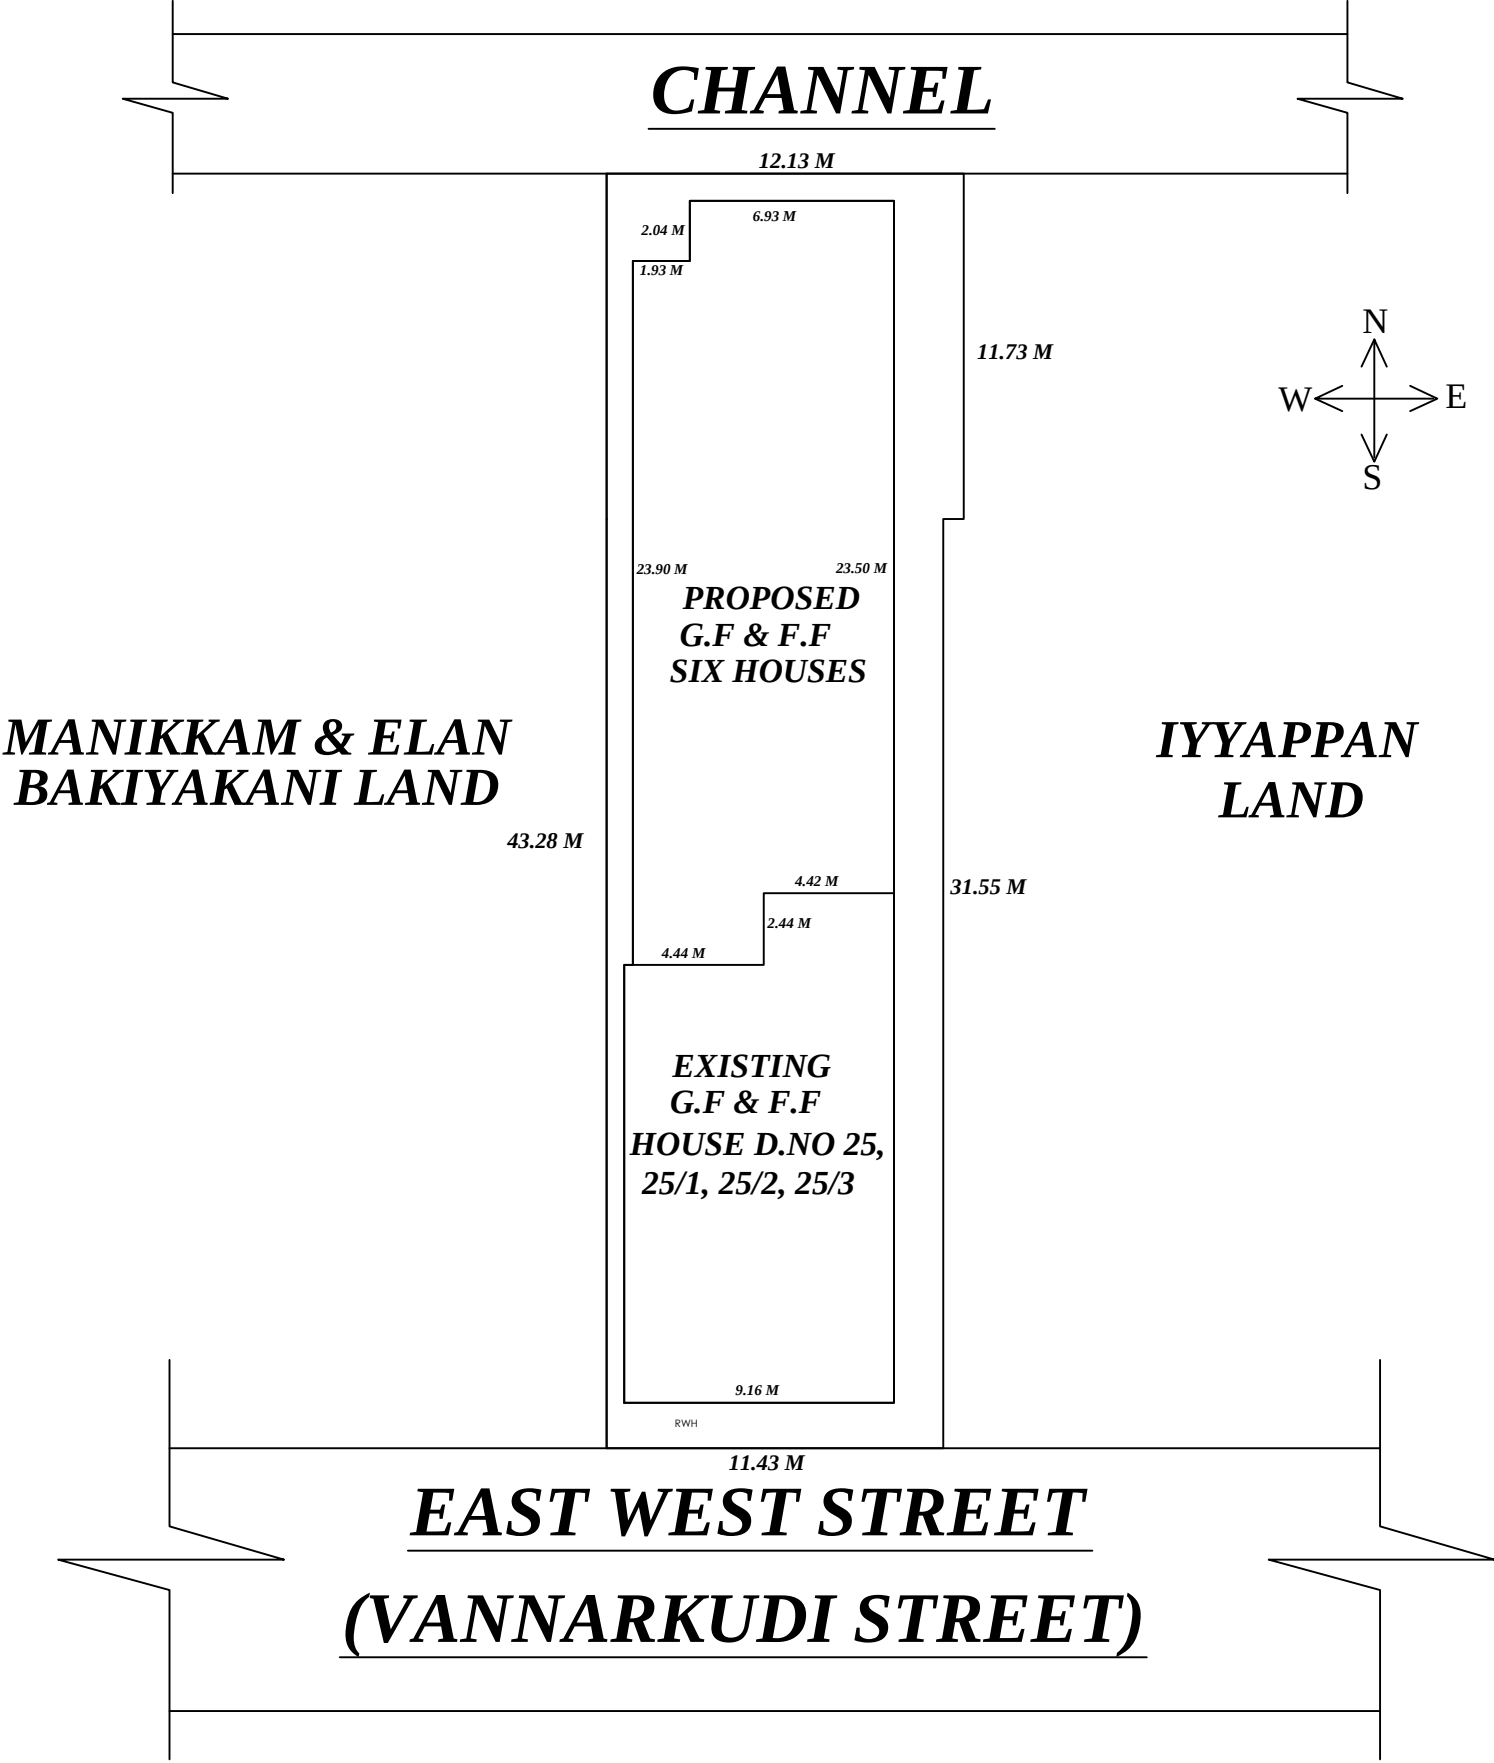

LOCATION PLAN
(NOT TO SCALE)

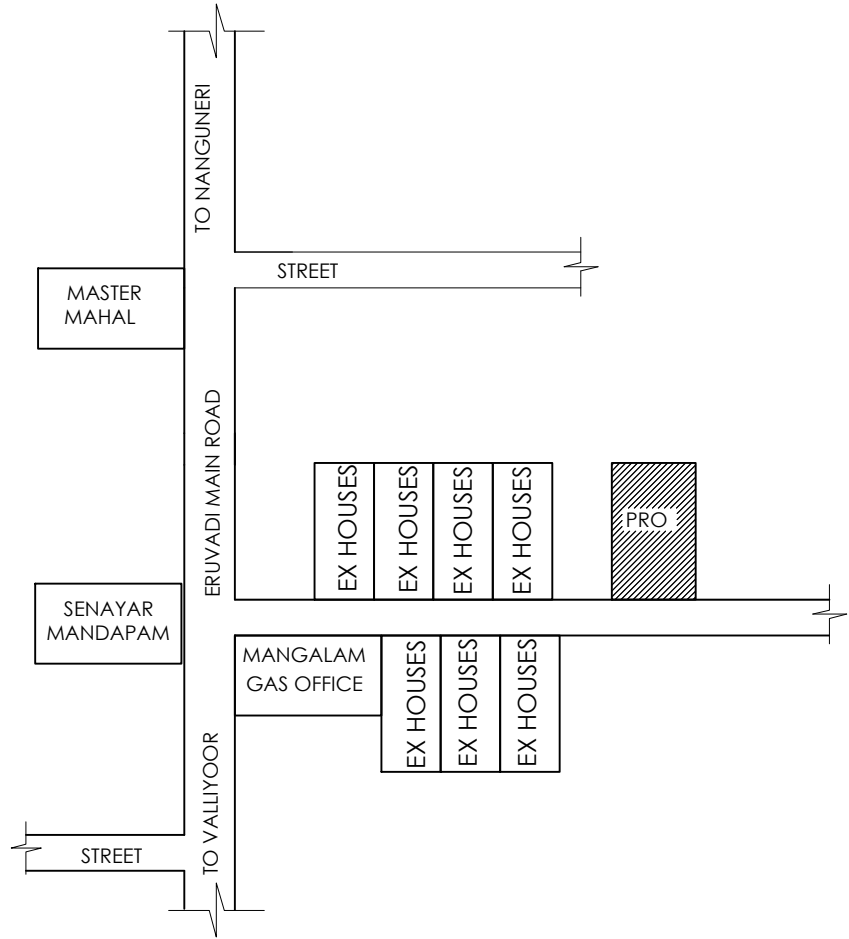

[Signature]



OWNER

[Signature]
Ph : 9585854754
Er. M. UMAR FAROOK, B.E.,
CIVIL ENGINEER
No.28, LV STREET,
ERUVADI - 627 103.

ENGINEER

SITE PLAN


SHEET NUMBER : 2/2

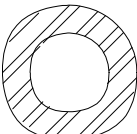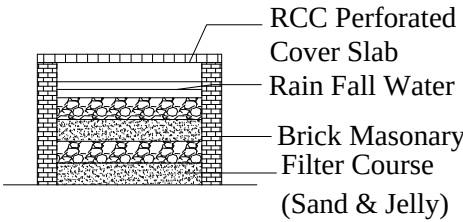


PLAN

RWL SECTION


SECTION OF RECHARGE
TRENCH METHOD

 


COMPOUND
WALL DETAIL

 


MAIN GATE

 


WICKET GATE

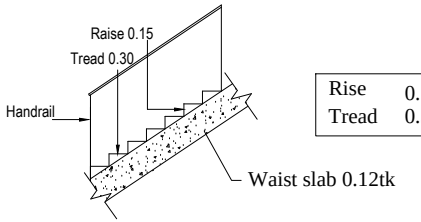

STAIRCASE DETAILS

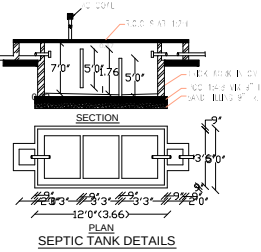

SEPTIC TANK DETAILS

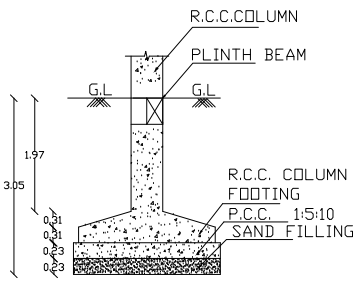

FOUNDATION DETAILS

OFFICE USE